

Greco Residence Roof Deck

272 Marlborough Street

Boston • Massachusetts



MEYER and MEYER

I N C.

ARCHITECTURE & INTERIORS

396 Commonwealth Avenue
Boston Massachusetts 02215
6 1 7 2 6 6 0 5 5 5
www.meyerandmeyerarchitects.com

January 18, 2016



View A



View B




View C



View D



View E

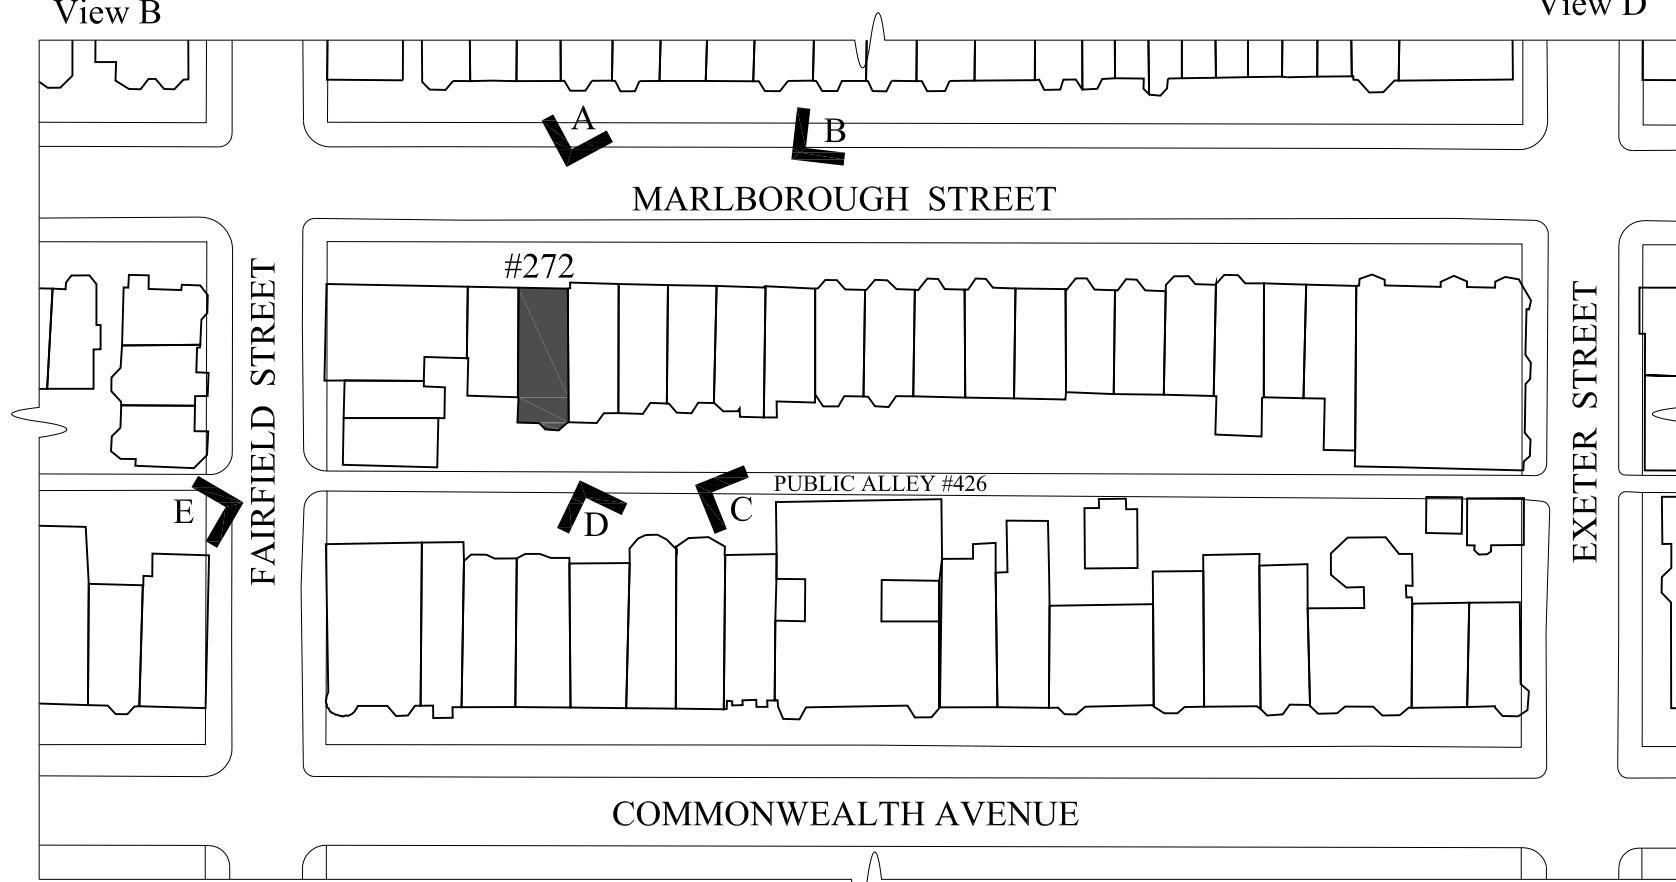

Block Plan

Scale: none

MEYER and MEYER
I N C.
ARCHITECTURE & INTERIORS
396 Commonwealth Avenue
Boston Massachusetts 02215
6 1 7 2 6 6 0 5 5 5
www.meyerandmeyerarchitects.com



MMXVII

Greco Residence: Roof Deck

272 Marlborough Street • Boston, Ma.

January 18, 2017

Drawing Title:

Block Plan & Photos

Scale: 1" = 20'-0"

A1.0

October 11, 2017



MMXVIII


Greco Residence: Roof Deck
 272 Marlborough Street • Boston, Ma.

Drawing Title:

**APPROVED
 ROOF PLAN**

Scale: 3/16" = 1'-0"

A1.5

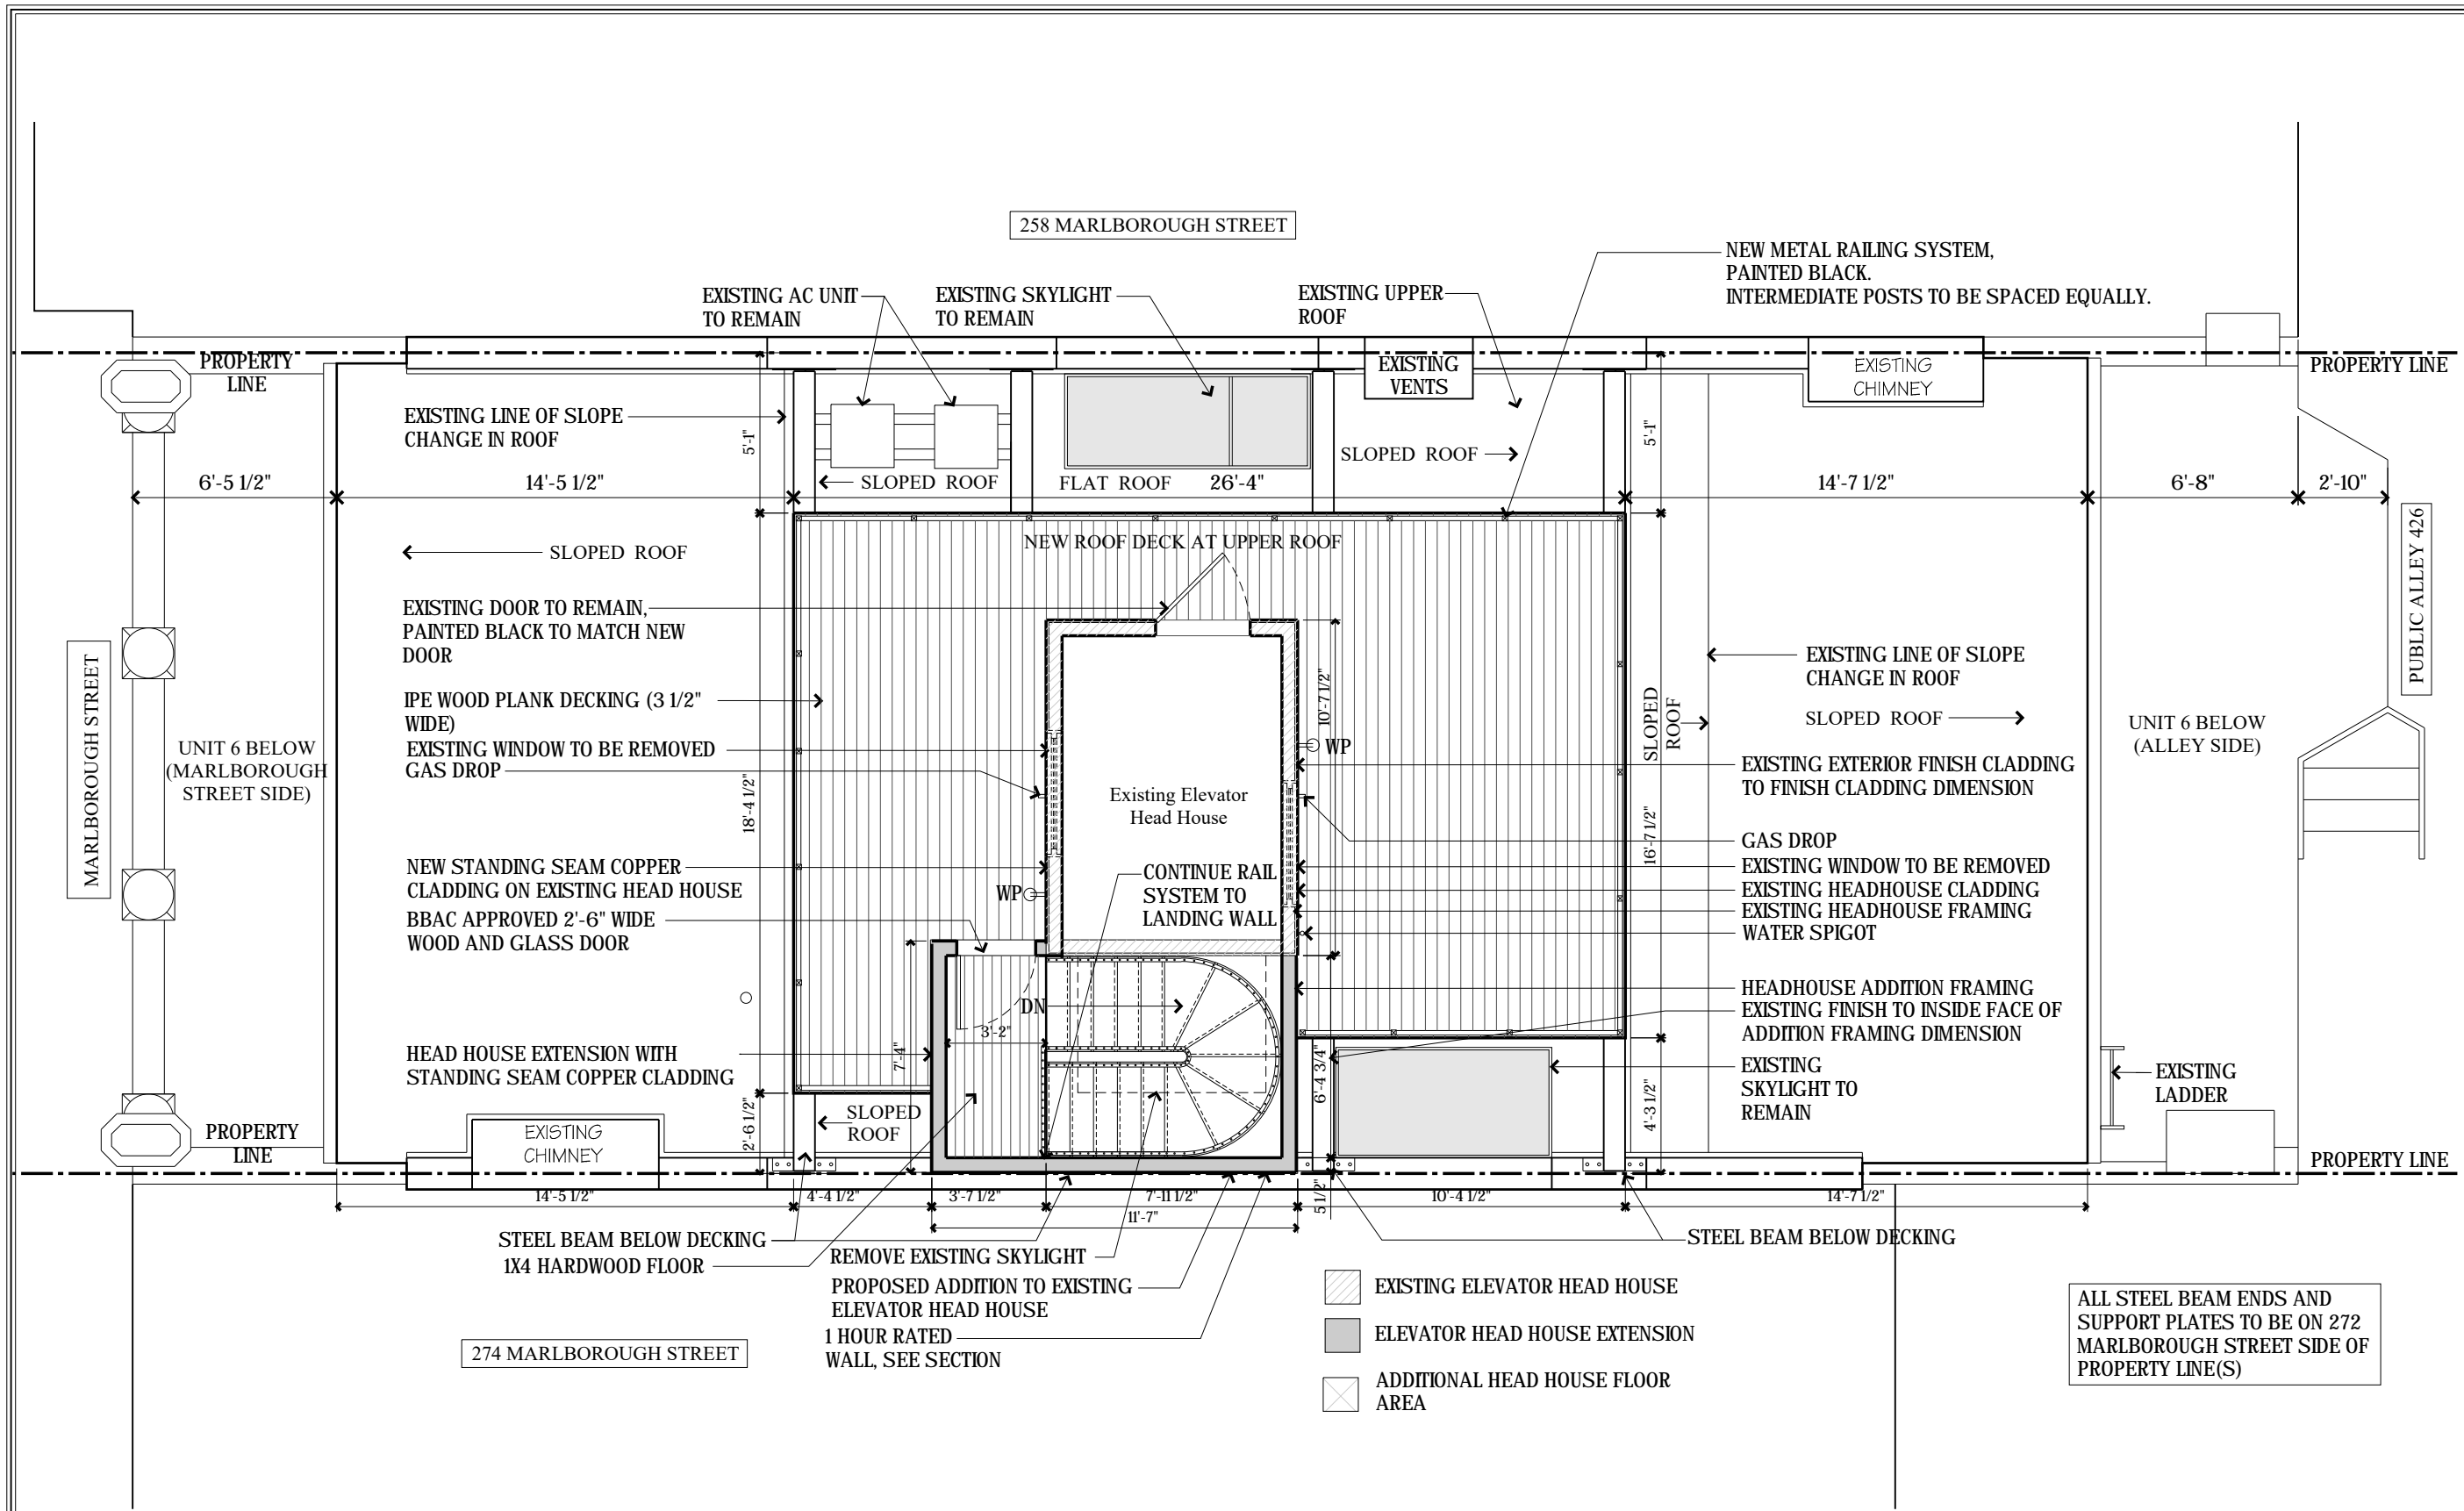

- EXISTING ELEVATOR HEAD HOUSE
- ELEVATOR HEAD HOUSE EXTENSION
- ADDITIONAL HEAD HOUSE FLOOR AREA

ALL STEEL BEAM ENDS AND
 SUPPORT PLATES TO BE ON 272
 MARLBOROUGH STREET SIDE OF
 PROPERTY LINE(S)







November 14, 2018



MMXVIII

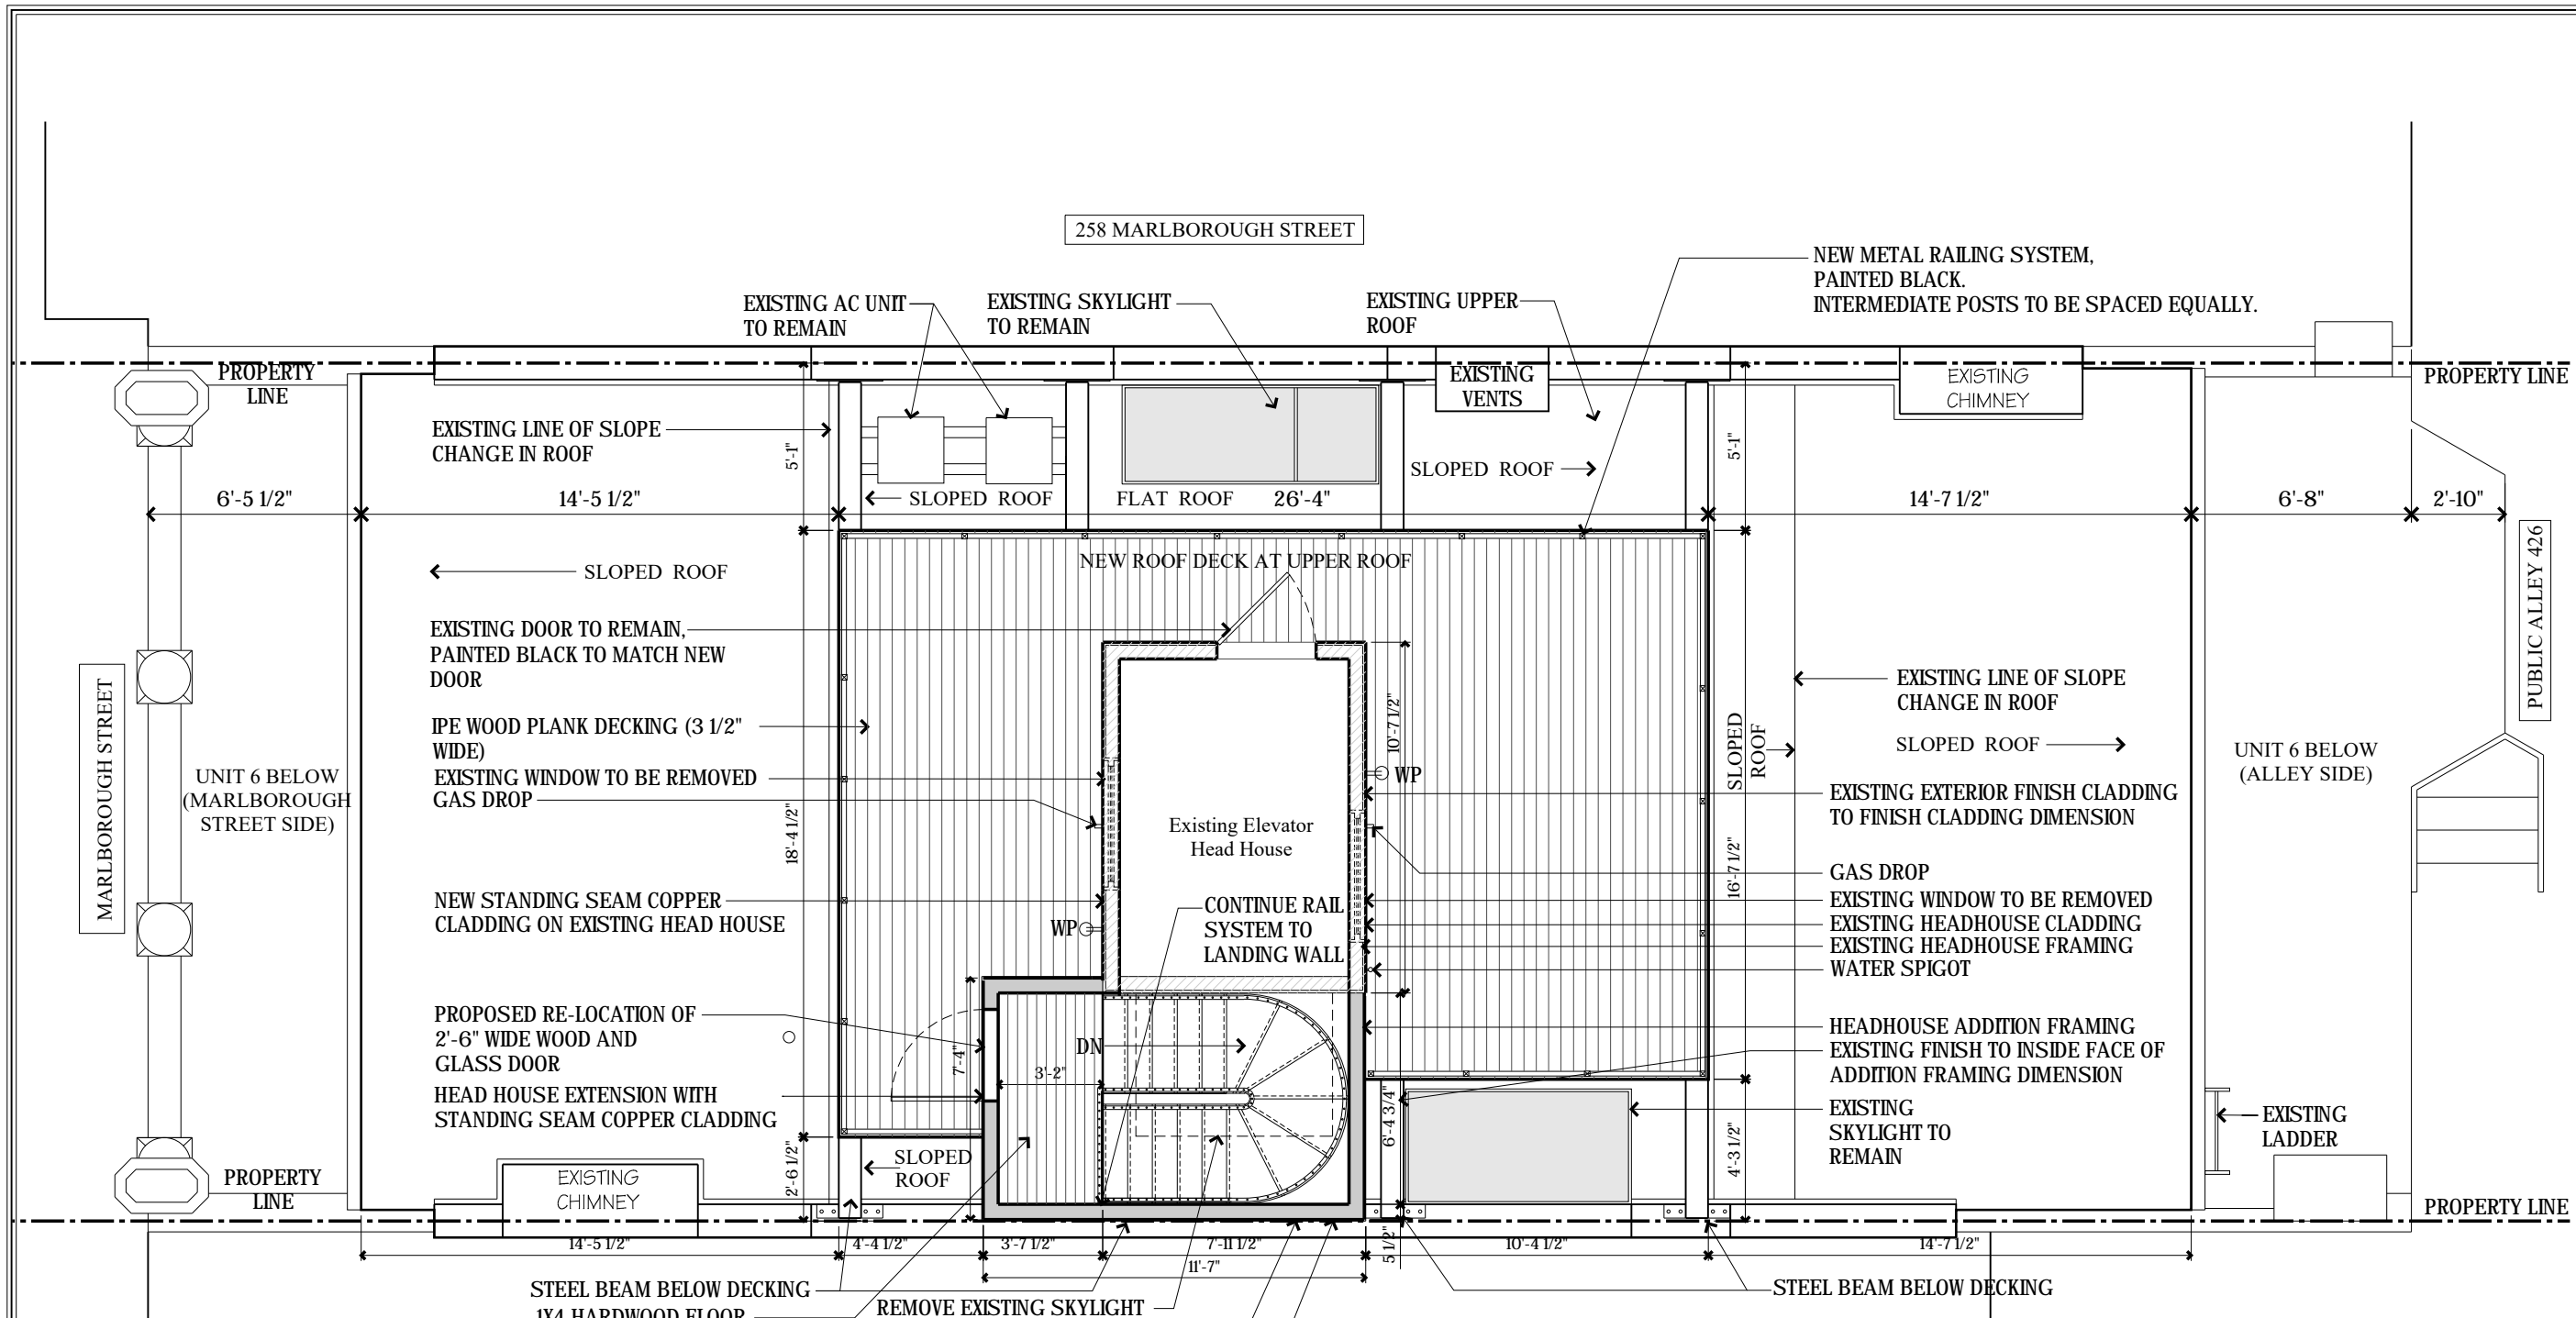Greco Residence: Roof Deck
272 Marlborough Street • Boston, Ma.




-  EXISTING ELEVATOR HEAD HOUSE
-  ELEVATOR HEAD HOUSE EXTENSION
-  ADDITIONAL HEAD HOUSE FLOOR AREA

ALL STEEL BEAM ENDS AND SUPPORT PLATES TO BE ON 272 MARLBOROUGH STREET SIDE OF PROPERTY LINE(S)

Drawing Title:
PROPOSED ROOF PLAN

Scale: 3/16" = 1'-0"

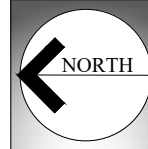


A1.5A

November 14, 2018




MMXVIII

Greco Residence: Roof Deck
272 Marlborough Street • Boston, Ma.

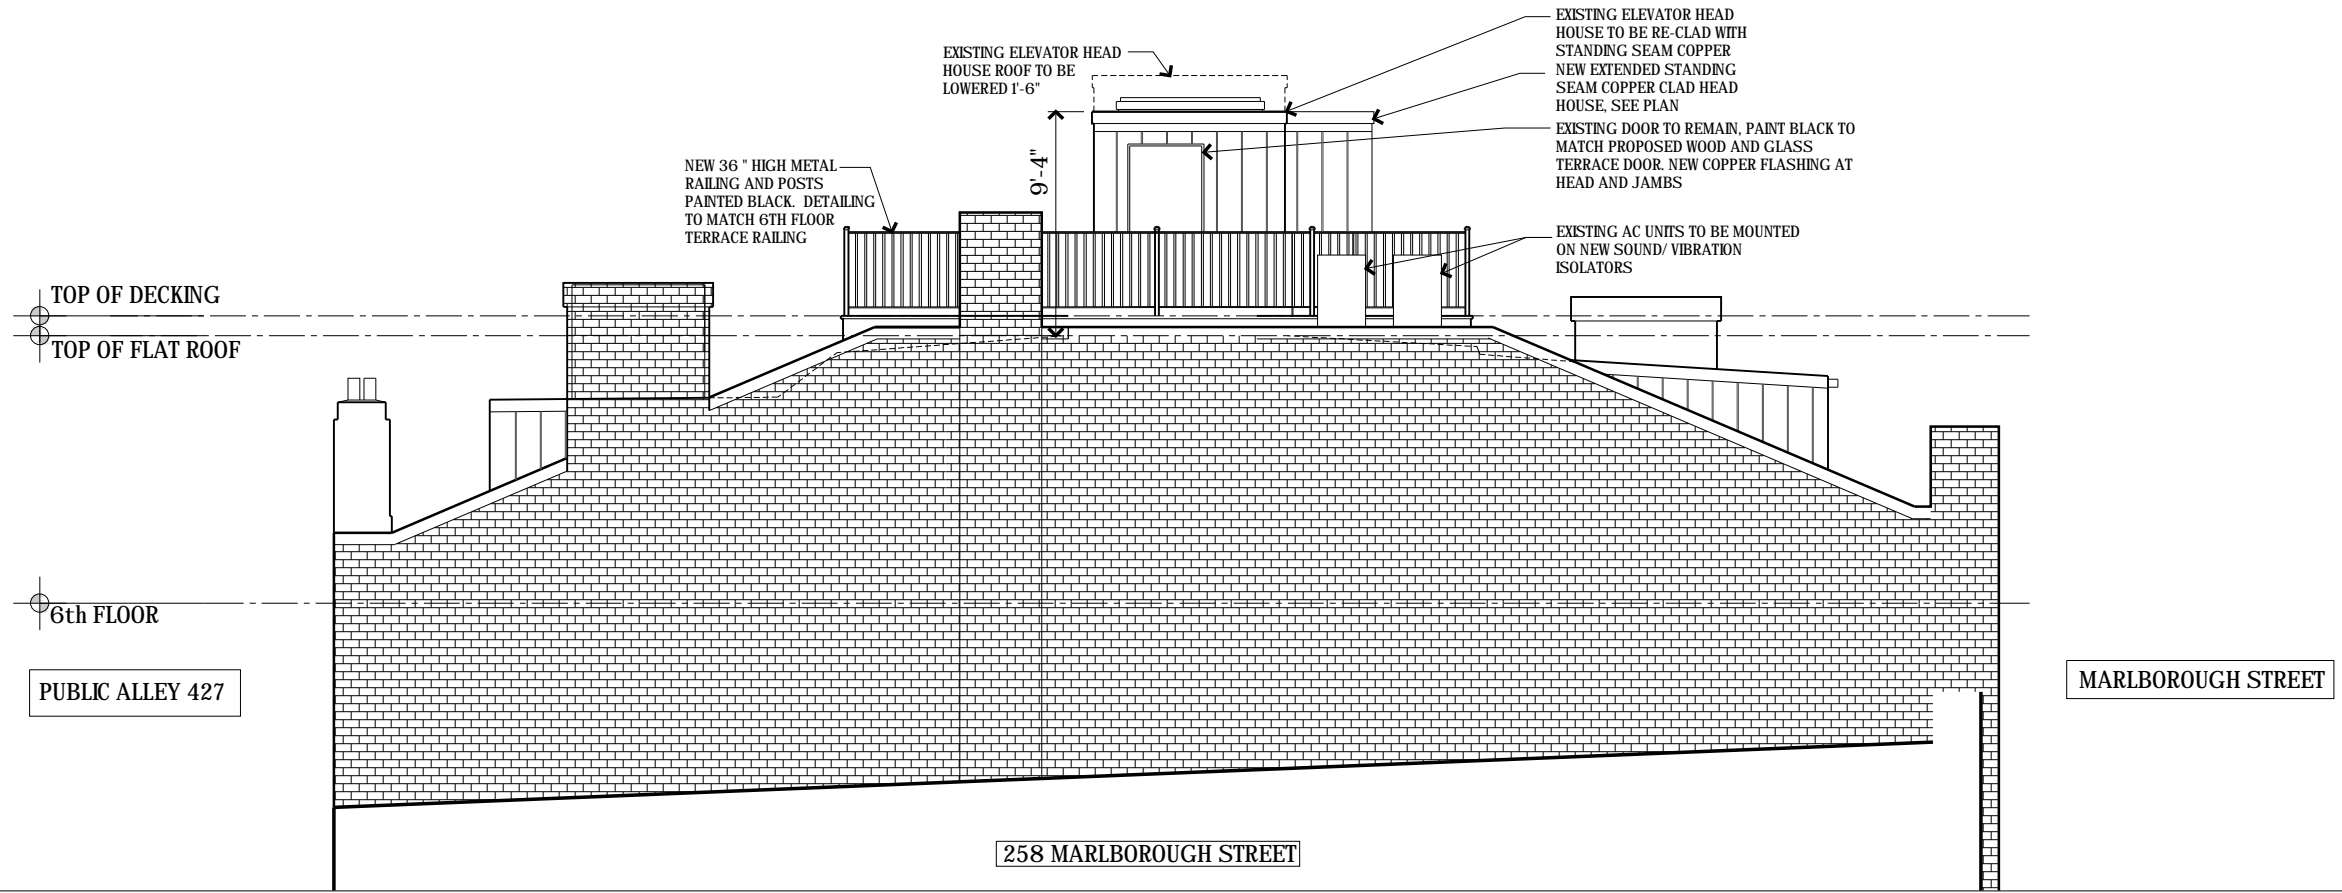

Proposed East (Side) Elevation

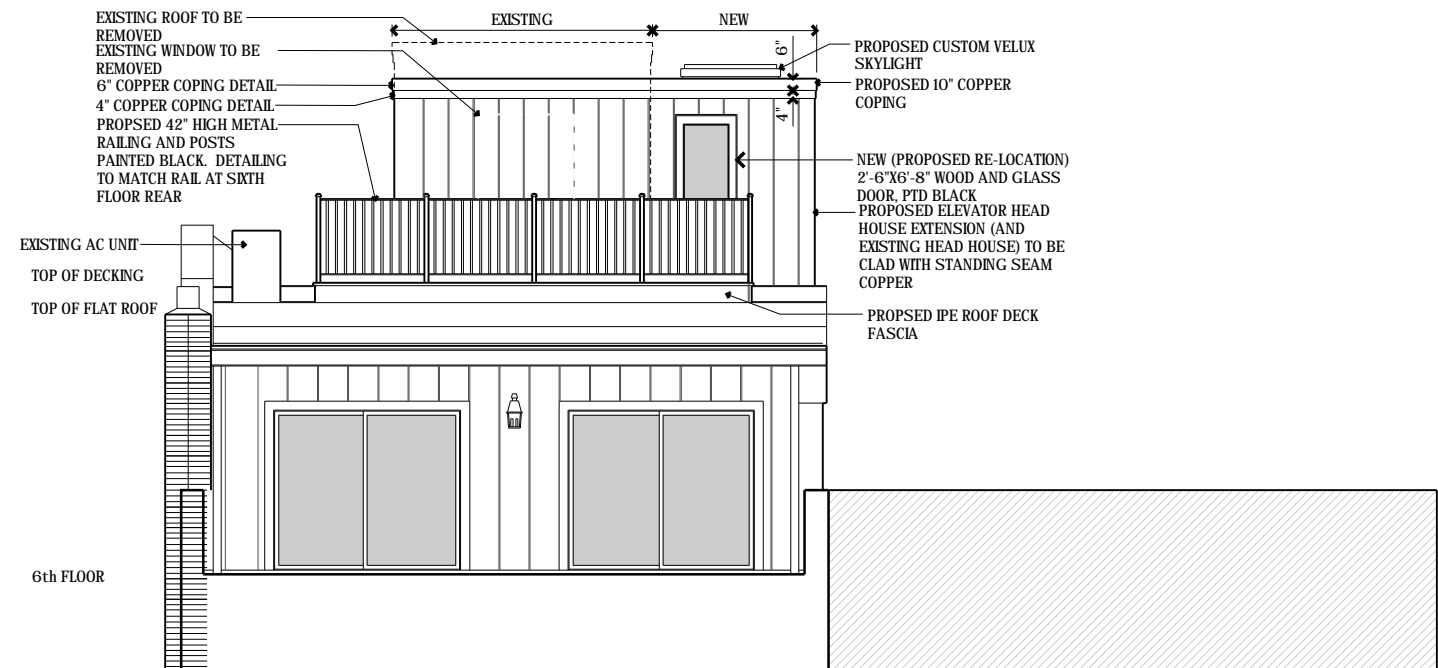

Proposed South (Rear) Elevation

Drawing Title:

**PROPOSED
ELEVATIONS**

Scale: 1/8" = 1'-0"

A1.8A

October 11, 2017



MMXVIII


Greco Residence: Roof Deck
272 Marlborough Street • Boston, Ma.

Drawing Title:


**APPROVED
ELEVATIONS**

Scale: 1/8" = 1'-0"

A1.8

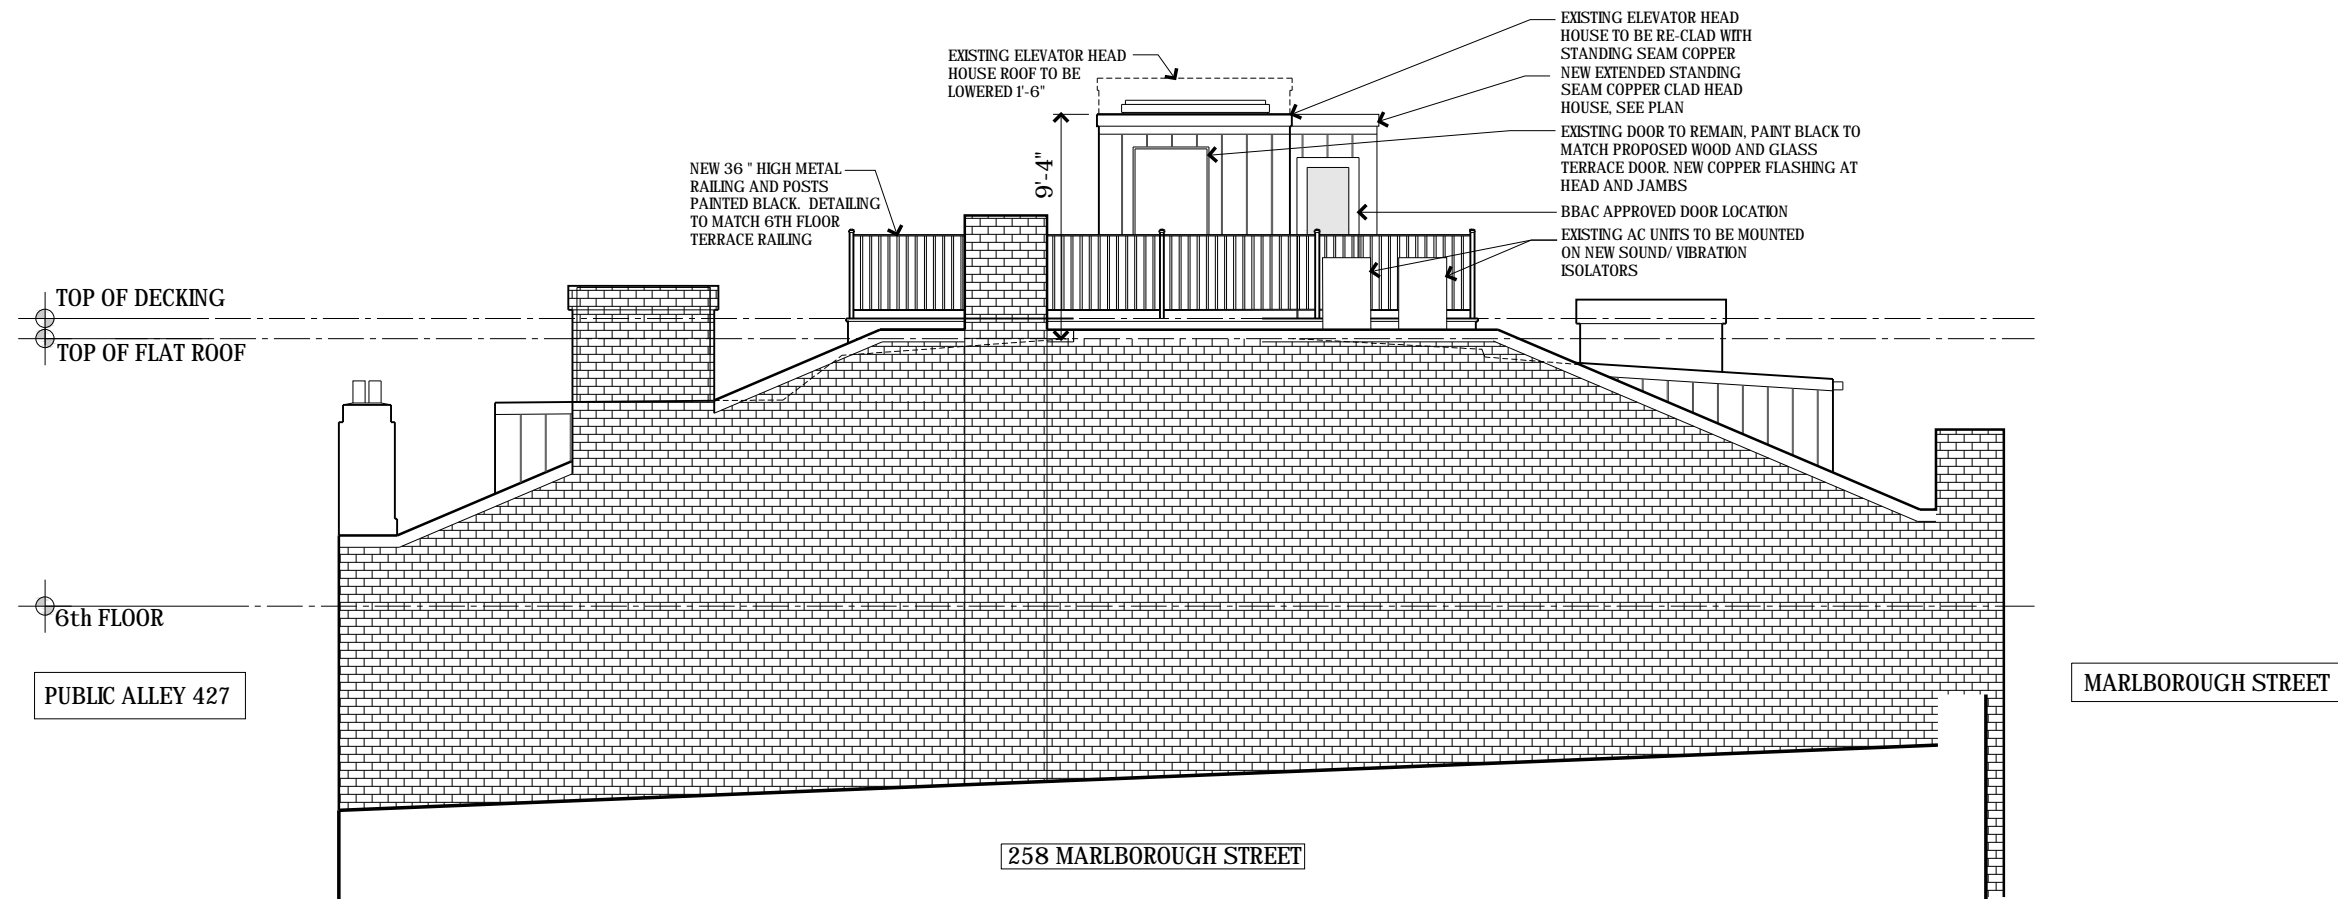

Approved East (Side) Elevation

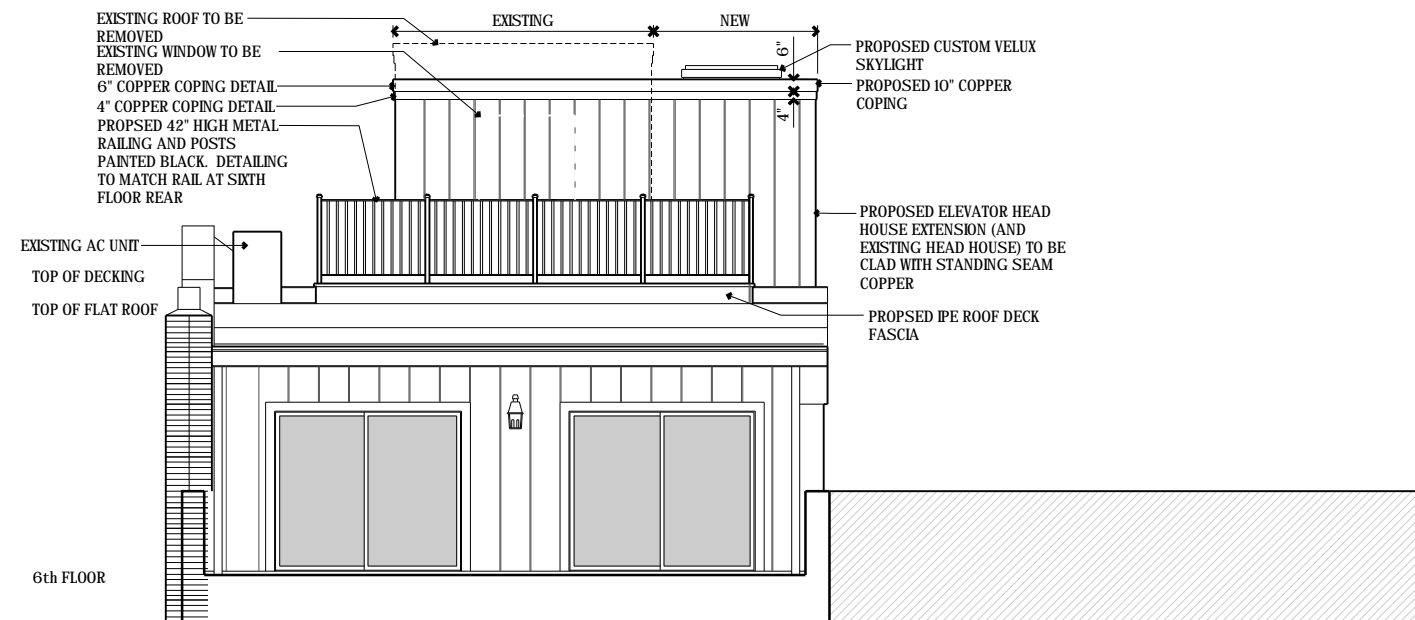

Approved South (Rear) Elevation