



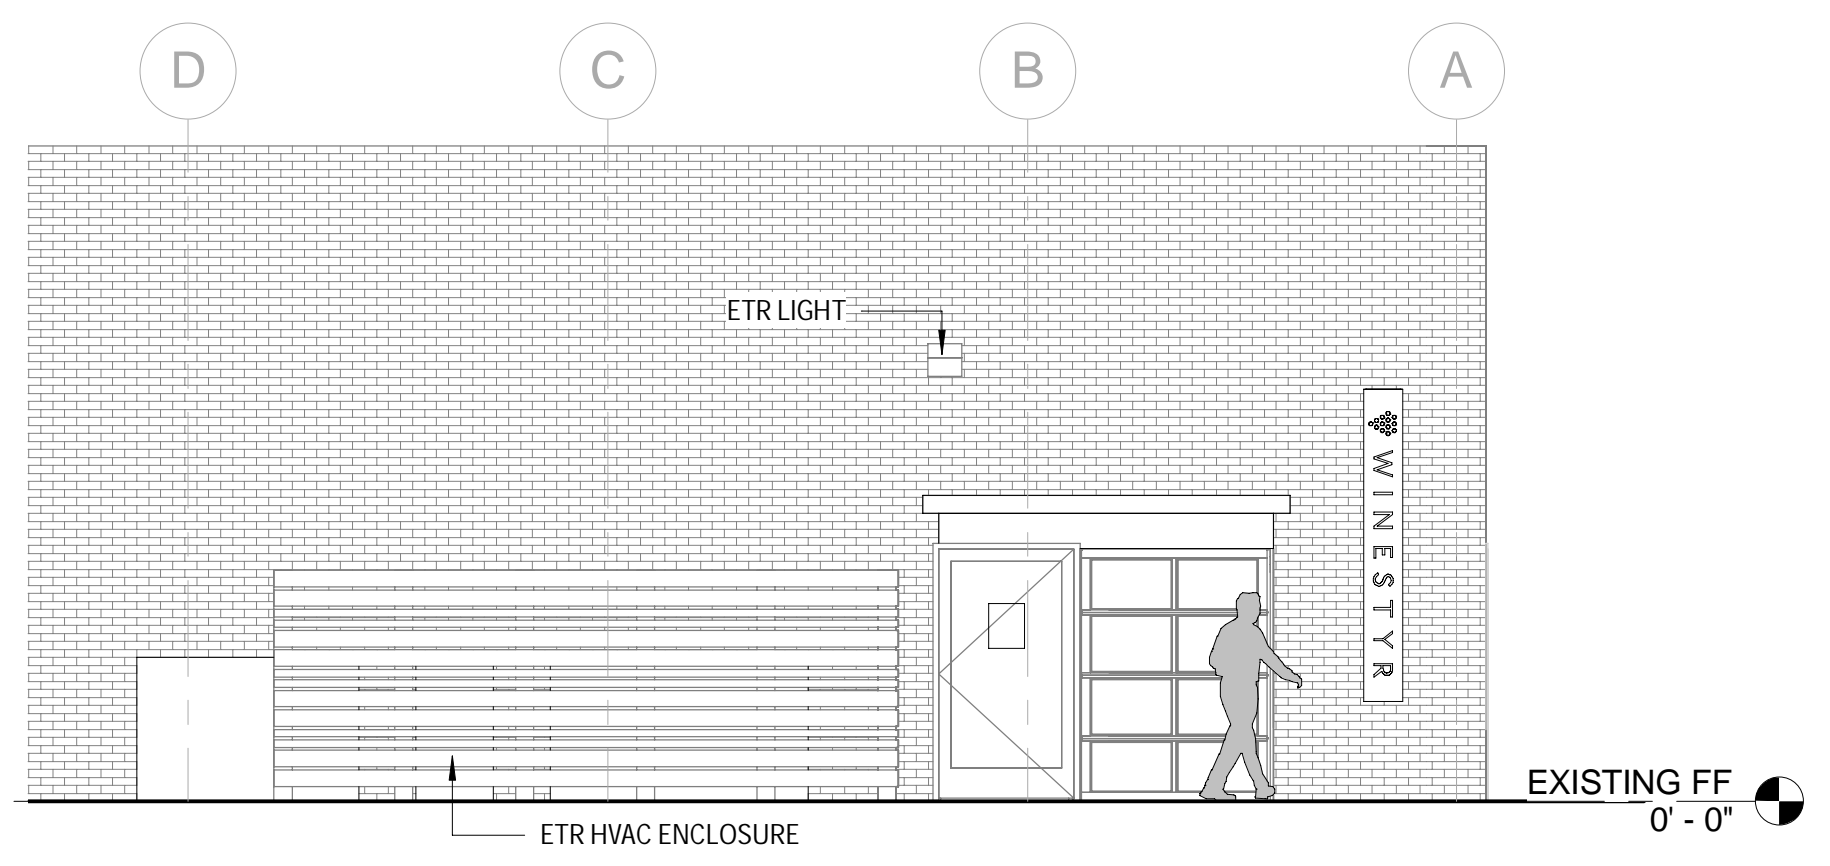


1 EXTERIOR ELEVATION - EAST FACADE
OPTION A
3/16" = 1'-0"



2 EXTERIOR ELEVATION - SOUTH FACADE
OPTION A
3/16" = 1'-0"

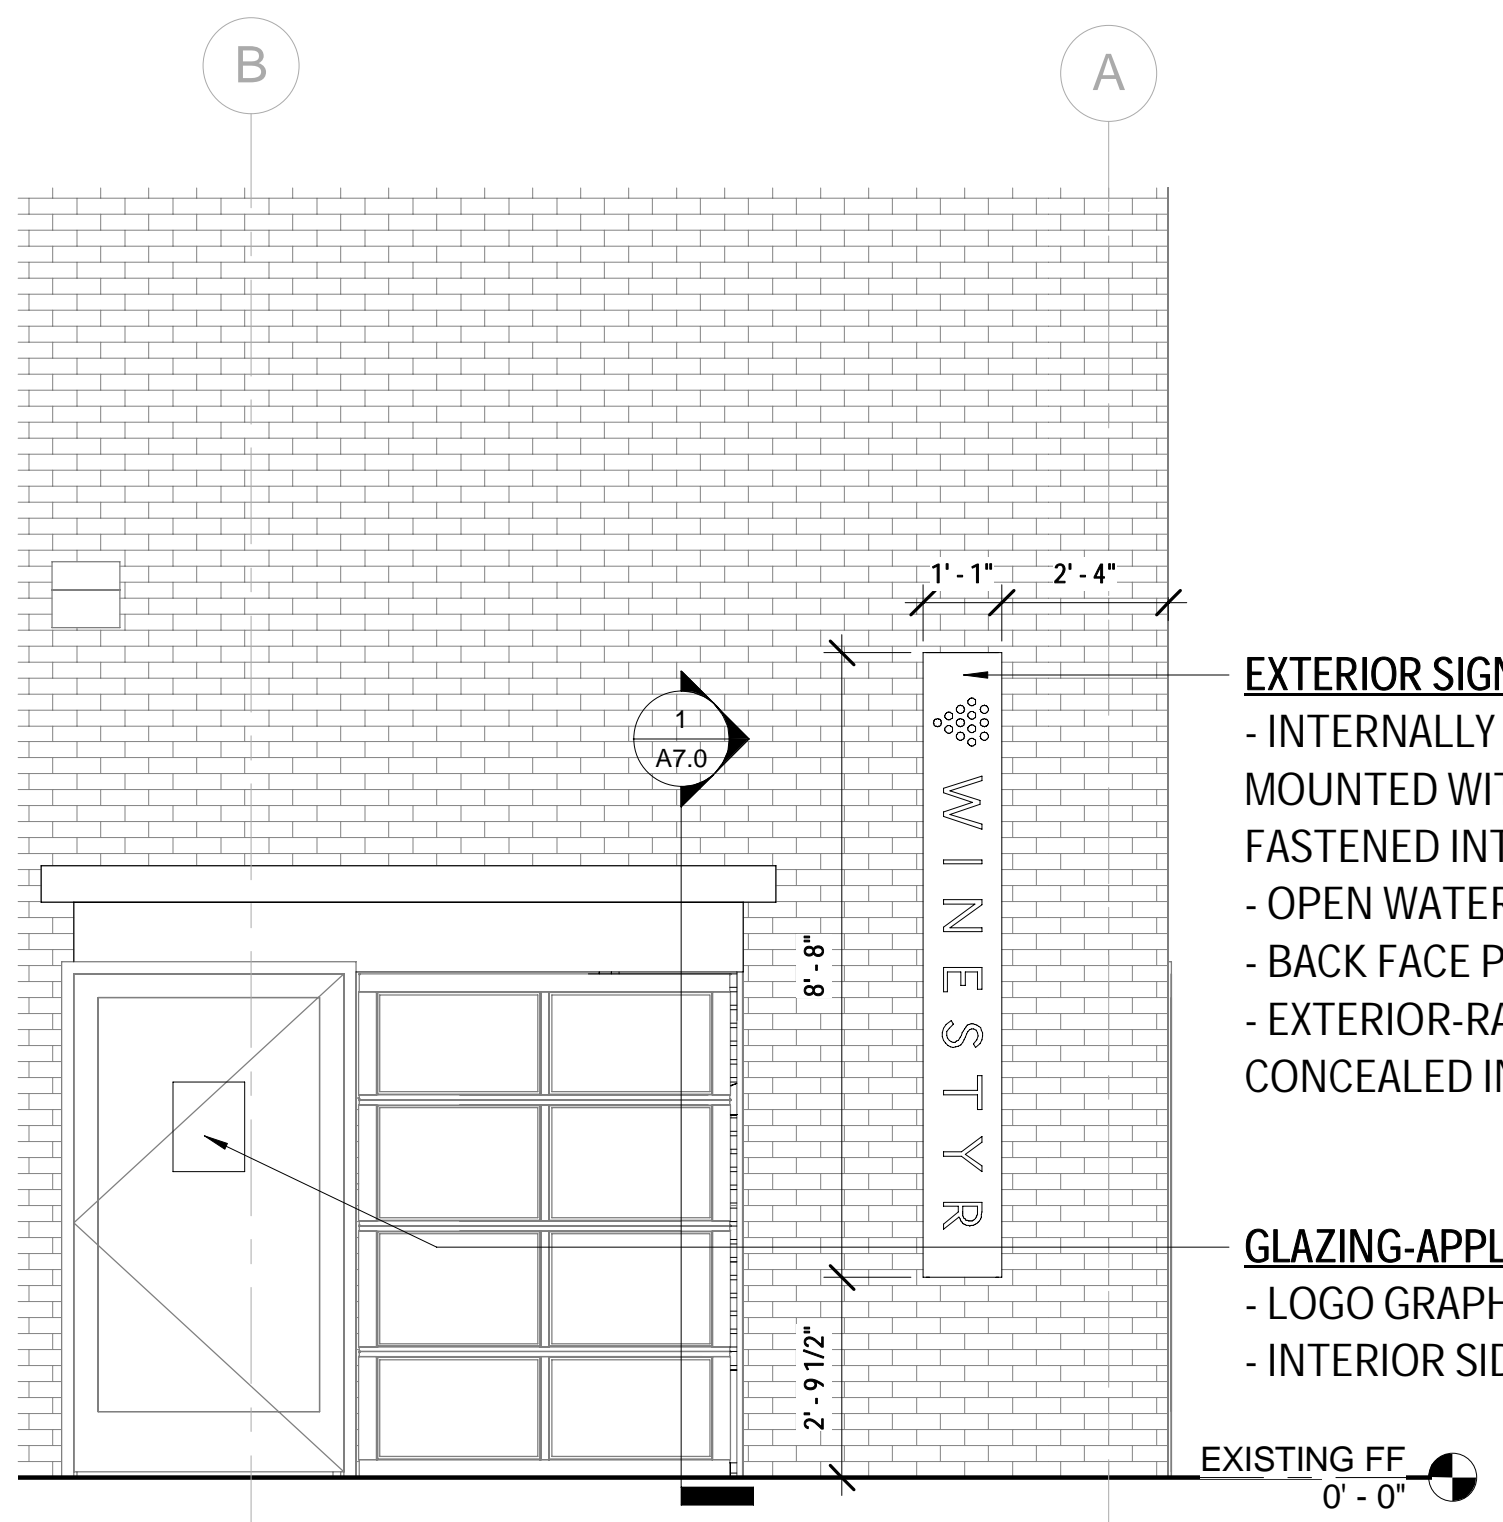

3 ELEVATION - SIGN AT MAIN ENTRANCE
OPTION A
3/8" = 1'-0"

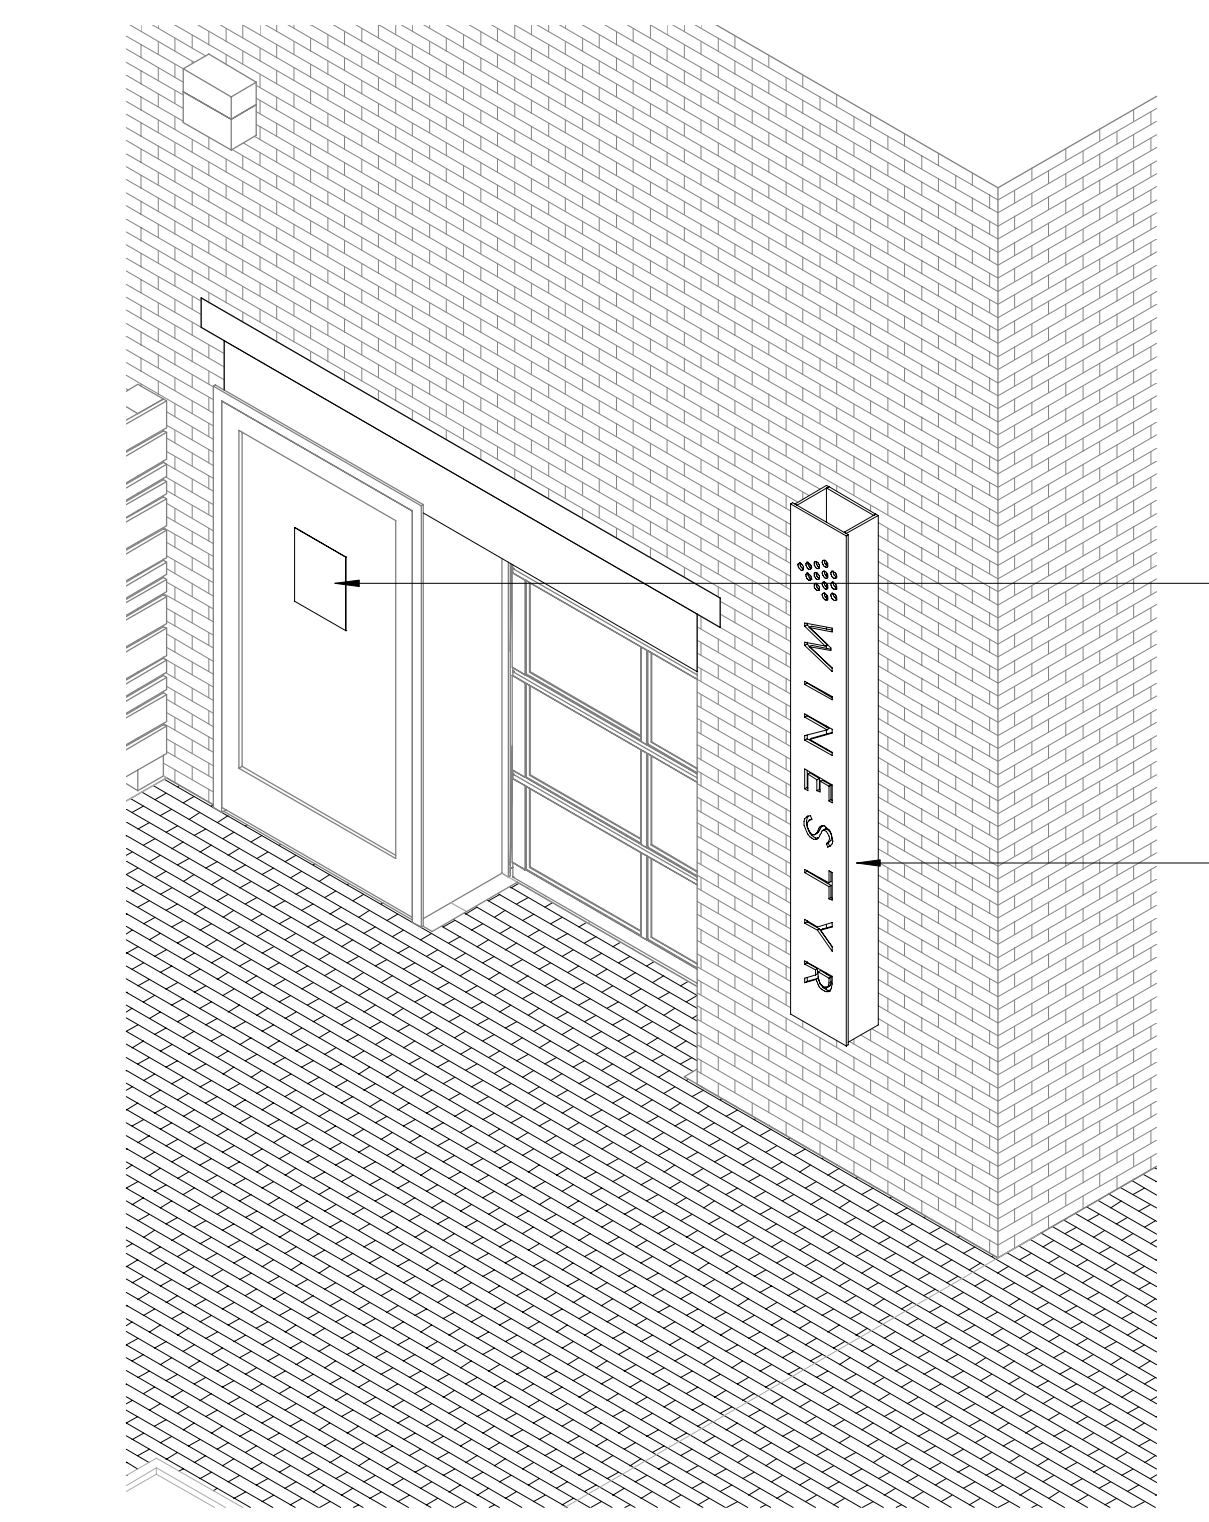

4 3D - SIGNAGE OPTION A

- EXTERIOR SIGNAGE @ MAIN ENTRANCE**
- INTERNALLY LIT BLACKENED STEEL BOX SIGN MOUNTED WITH CONCEALED 1/2" STEEL RODS FASTENED INTO MORTAR JOINTS
 - OPEN WATER-JET CUT LETTERS AND LOGO
 - BACK FACE PAINTED YELLOW
 - EXTERIOR-RATED 3500K LED STRIP LIGHTS CONCEALED IN BODY OF SIGN (NOT VISIBLE)
- GLAZING-APPLIED VINYL SIGN**
- LOGO GRAPHIC/ STORE INFORMATION
 - INTERIOR SIDE OF GLASS

- GLAZING-APPLIED VINYL SIGN**
- LOGO GRAPHIC/ STORE INFORMATION
 - INTERIOR SIDE OF GLASS
- EXTERIOR SIGNAGE @ MAIN ENTRANCE**
- INTERNALLY LIT BLACKENED STEEL BOX SIGN MOUNTED WITH CONCEALED 1/2" STEEL RODS FASTENED INTO MORTAR JOINTS
 - OPEN WATER-JET CUT LETTERS AND LOGO
 - BACK FACE PAINTED YELLOW
 - EXTERIOR-RATED 3500K LED STRIP LIGHTS CONCEALED IN BODY OF SIGN (NOT VISIBLE)



PHOTO: EXISTING CONDITION OF ENTRANCE



MATERIALITY: BLACKENED STEEL, WATERJET-CUT, NO ACRYLIC




COLOR (INSIDE SIGN):
CO, M10.Y70.K0

GRAPHIC AT DOOR SIGN:
WHITE LETTERS ON TRANSPARENT BACKGROUND

WINESTYR FORT POINT

25 THOMSON PLACE, BOSTON, MA 02210

PREPARED FOR: WINESTYR

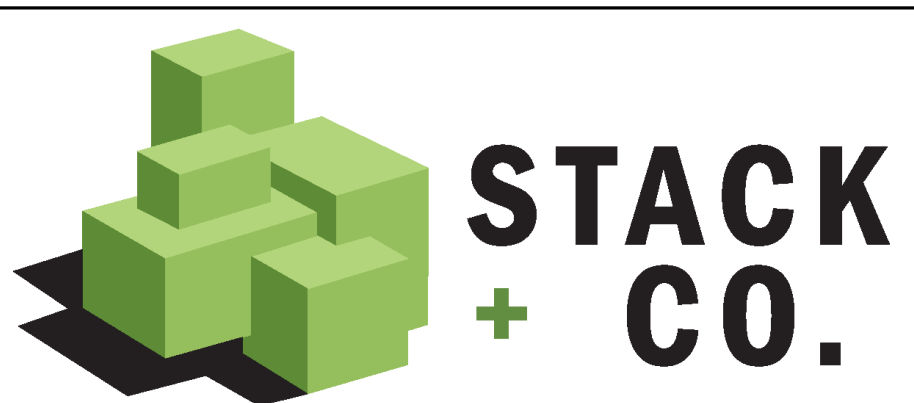

Boston: 555 East 2nd Street, 02127
Providence: 460 Harris Ave #104, 02909

T/F : 800.265.3884
www.stackac.com

STAMP



PROJECT	18046
ISSUE	05/13/2019
DRAWN	TZ/CL
APPROVED	AWK
SCALE	As indicated
REV #	DATE
	DESCRIPTION

CONSTRUCTION DOCUMENTS

NEW EXTERIOR SIGN

A8.0