




1 FRONT ENTRY ELEVATION  
SCALE: 3/4" = 1'-0"

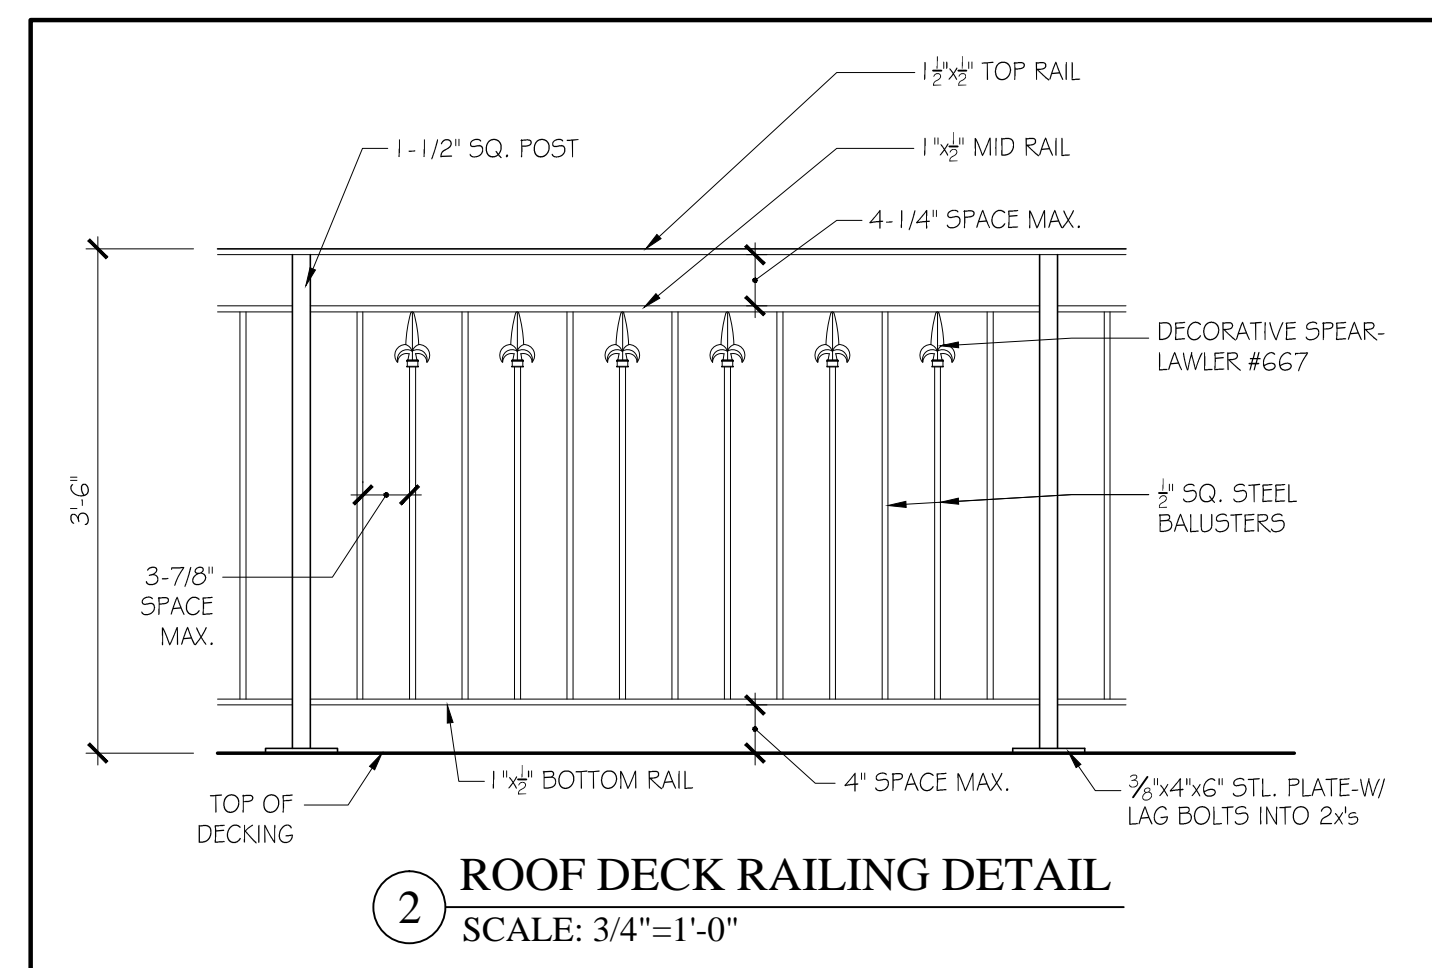


2 ROOF DECK RAILING DETAIL  
SCALE: 3/4" = 1'-0"

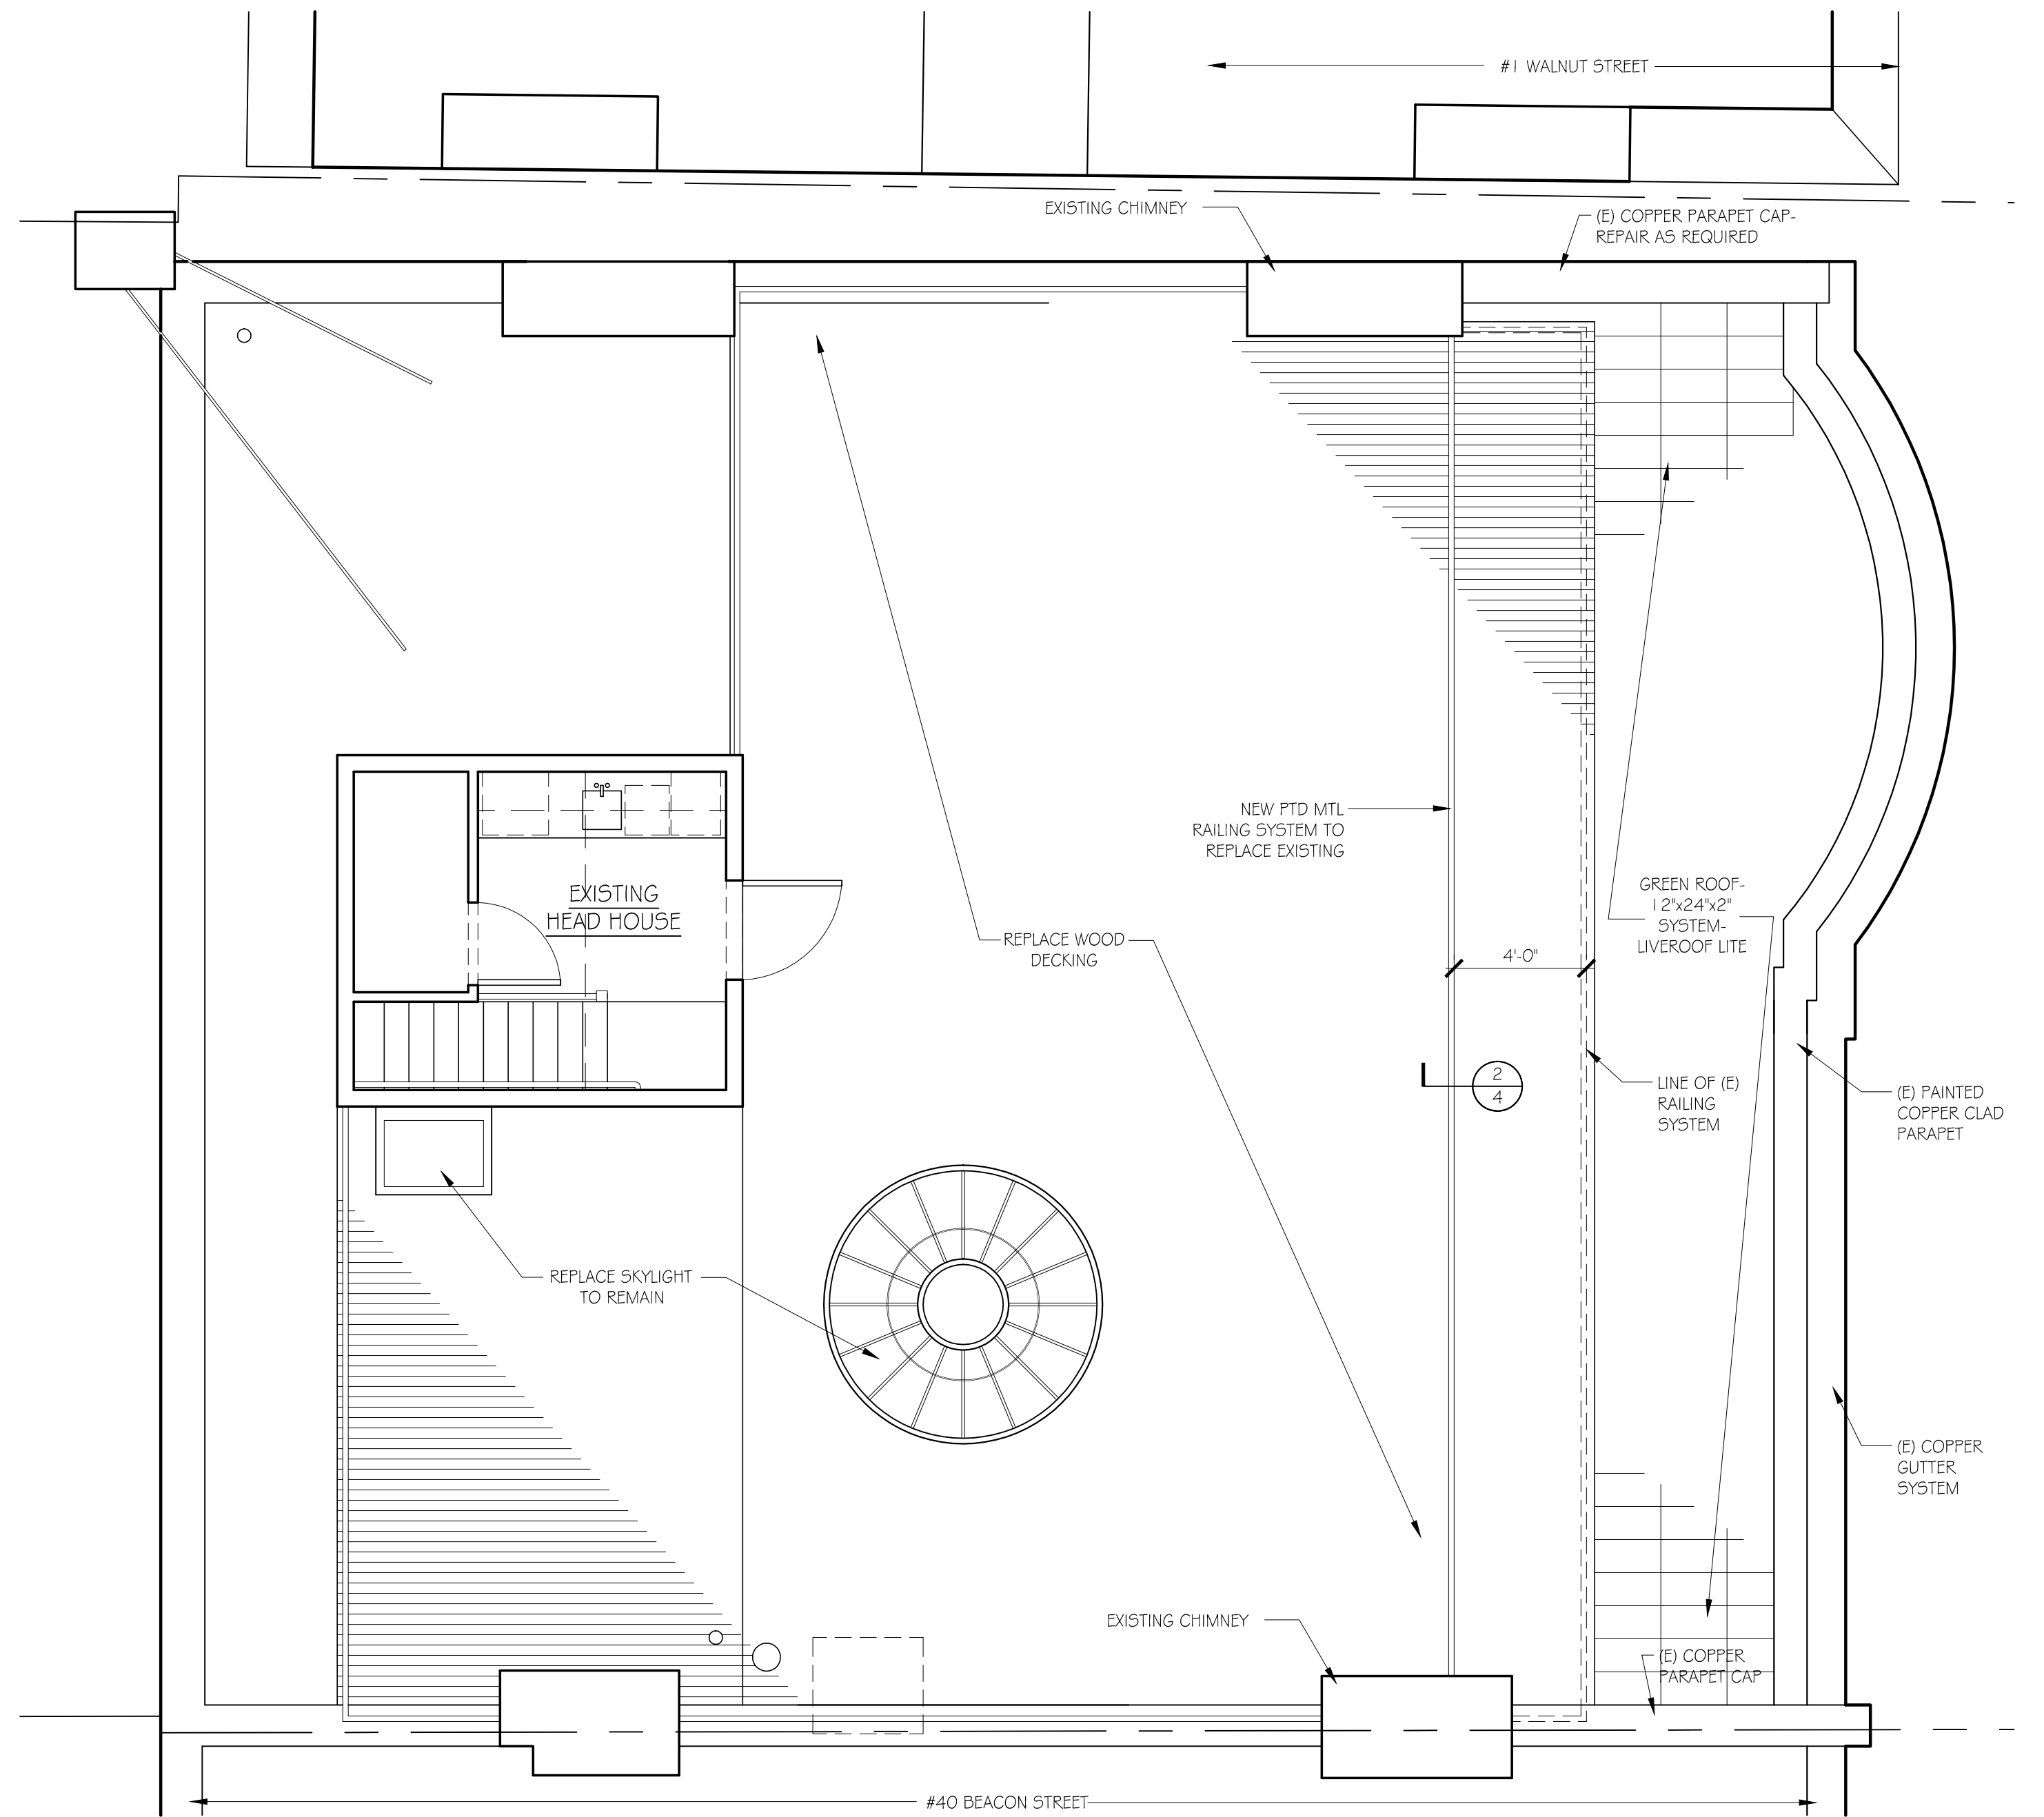

ROOF PLAN  
1/4" = 1'-0"

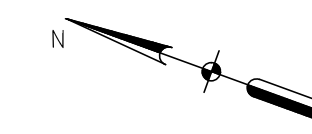

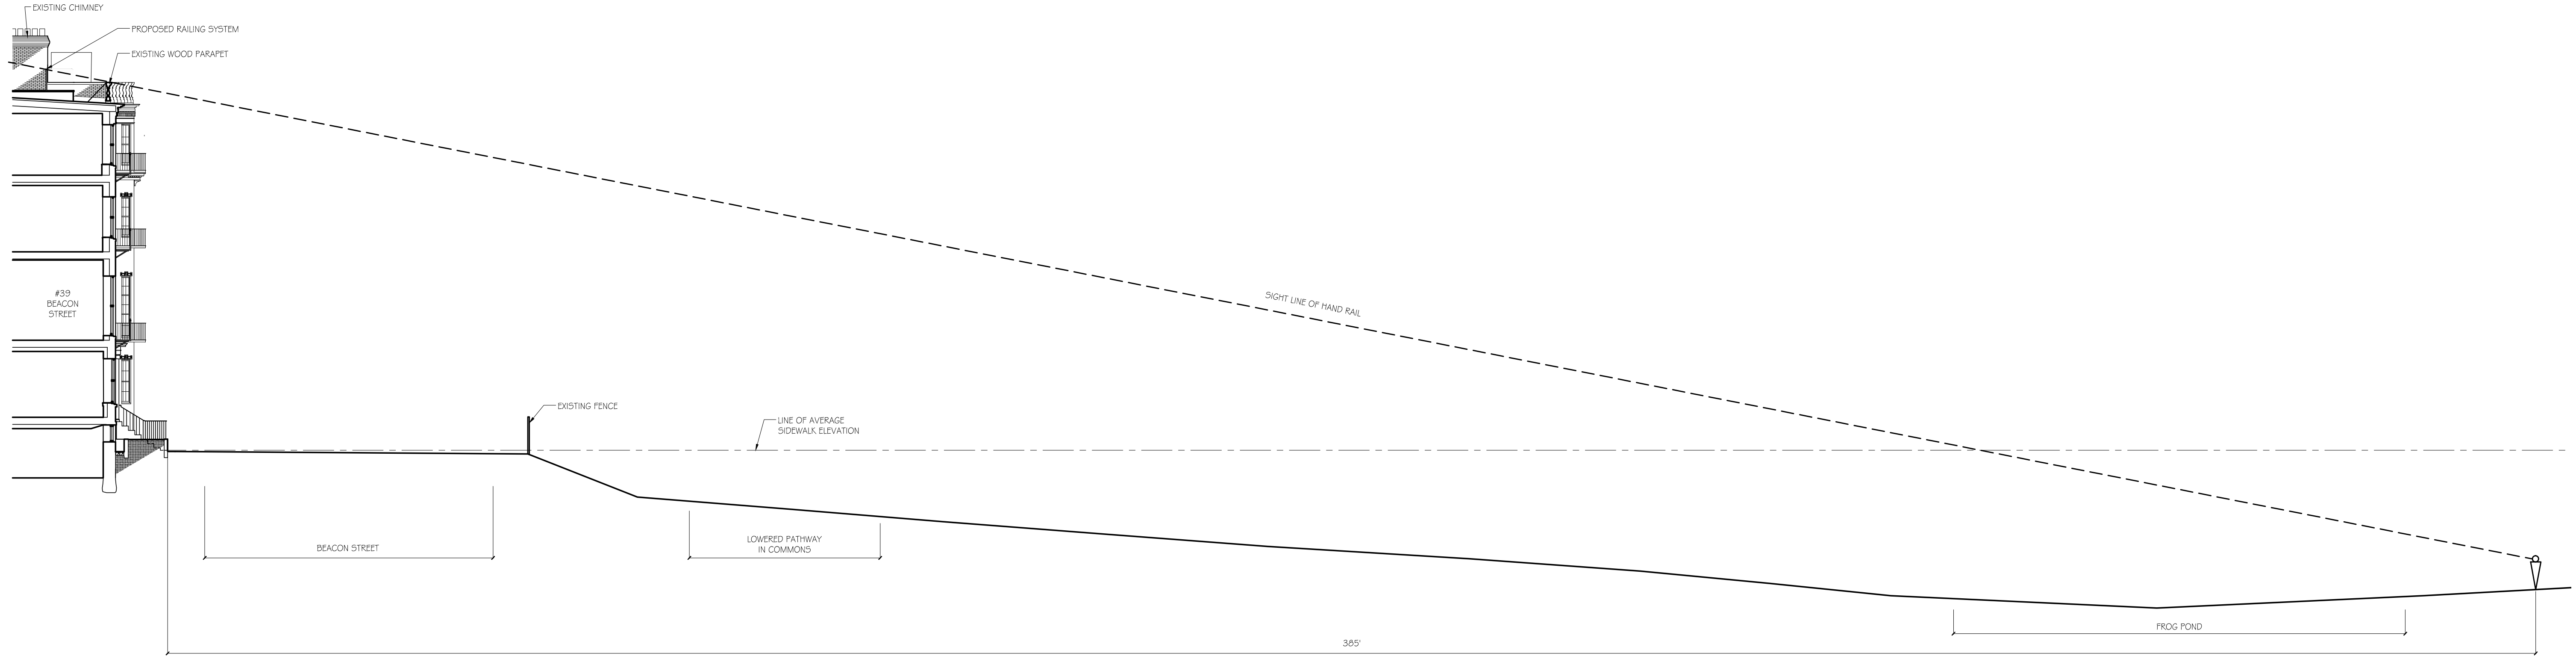

BEACON STREET SIGHT LINE  
NOT TO SCALE

JOB NO. 1809	SCALE: N.T.S.
	DATE: 05.23.19
REVISED	

**ROBERTS RESIDENCE**  
#39 BEACON STREET, BOSTON MA

**BEACON STREET SIGHT LINE**


6

**GD** GRASSI DESIGN GROUP


**BG**

BEAUCHEMIN GRASSI INTERIORS

46 Waltham Street, Suite 3A  
Boston, MA 02118  
Phone 617-956-9992  
Fax 917-956-9993

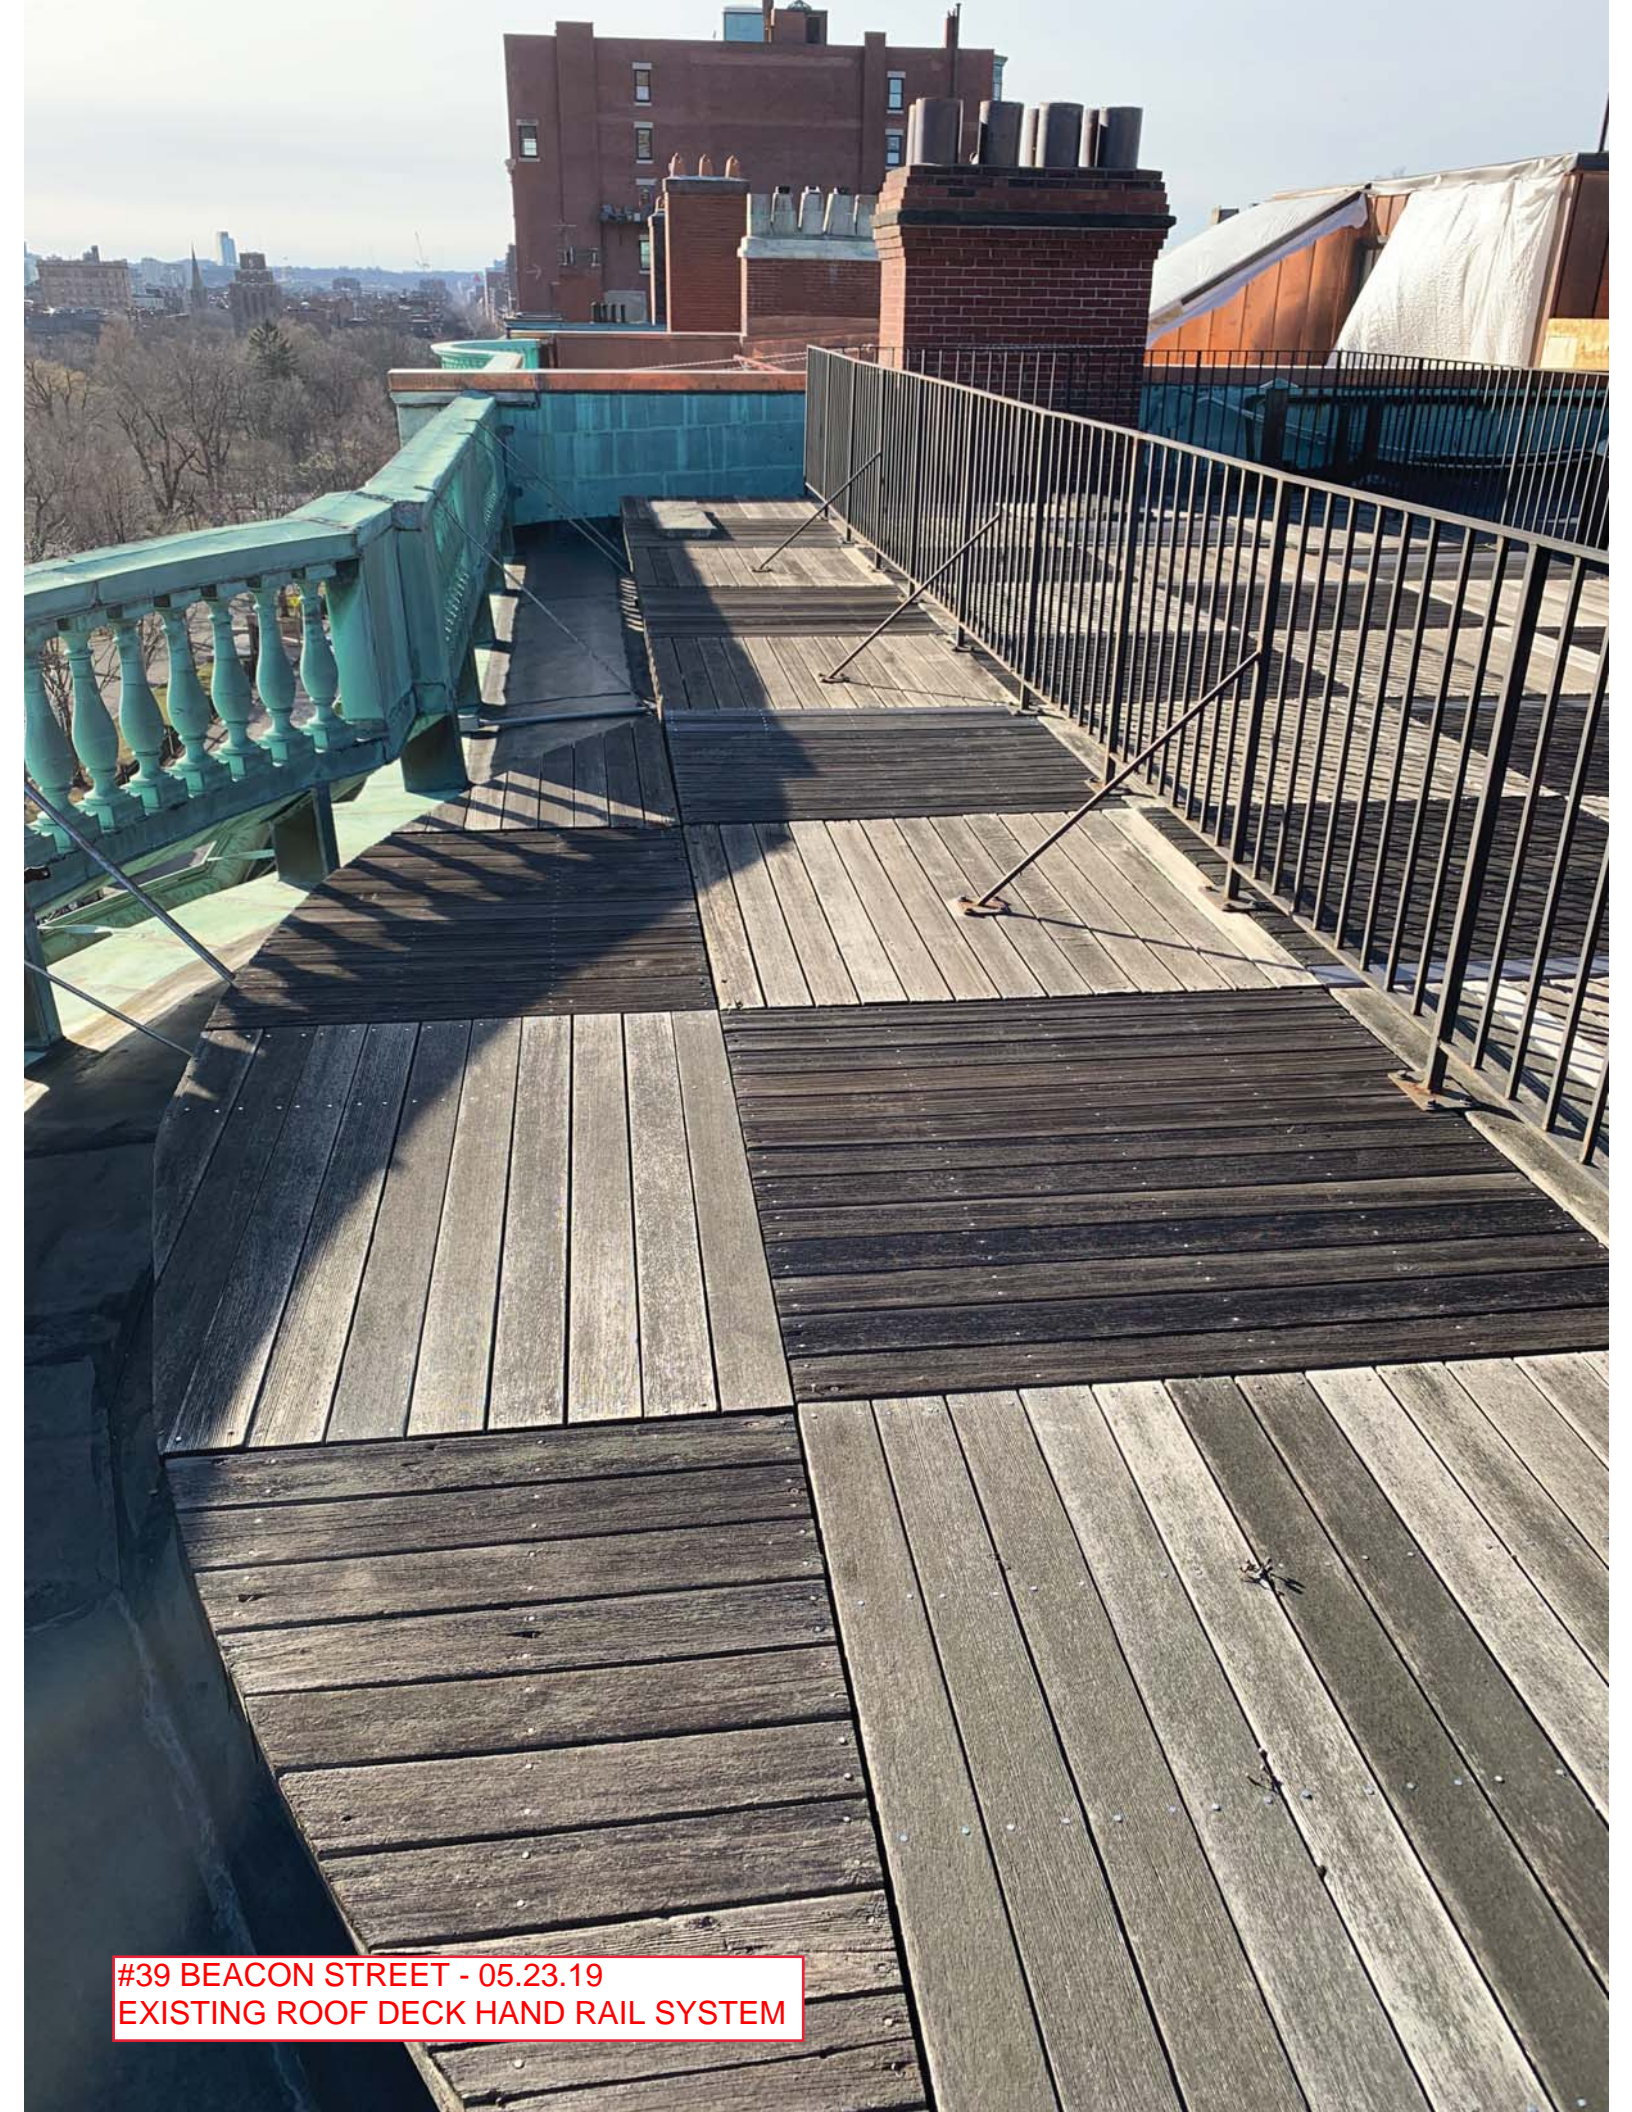

#39 BEACON STREET - 05.23.19  
EXISTING ROOF DECK HAND RAIL SYSTEM

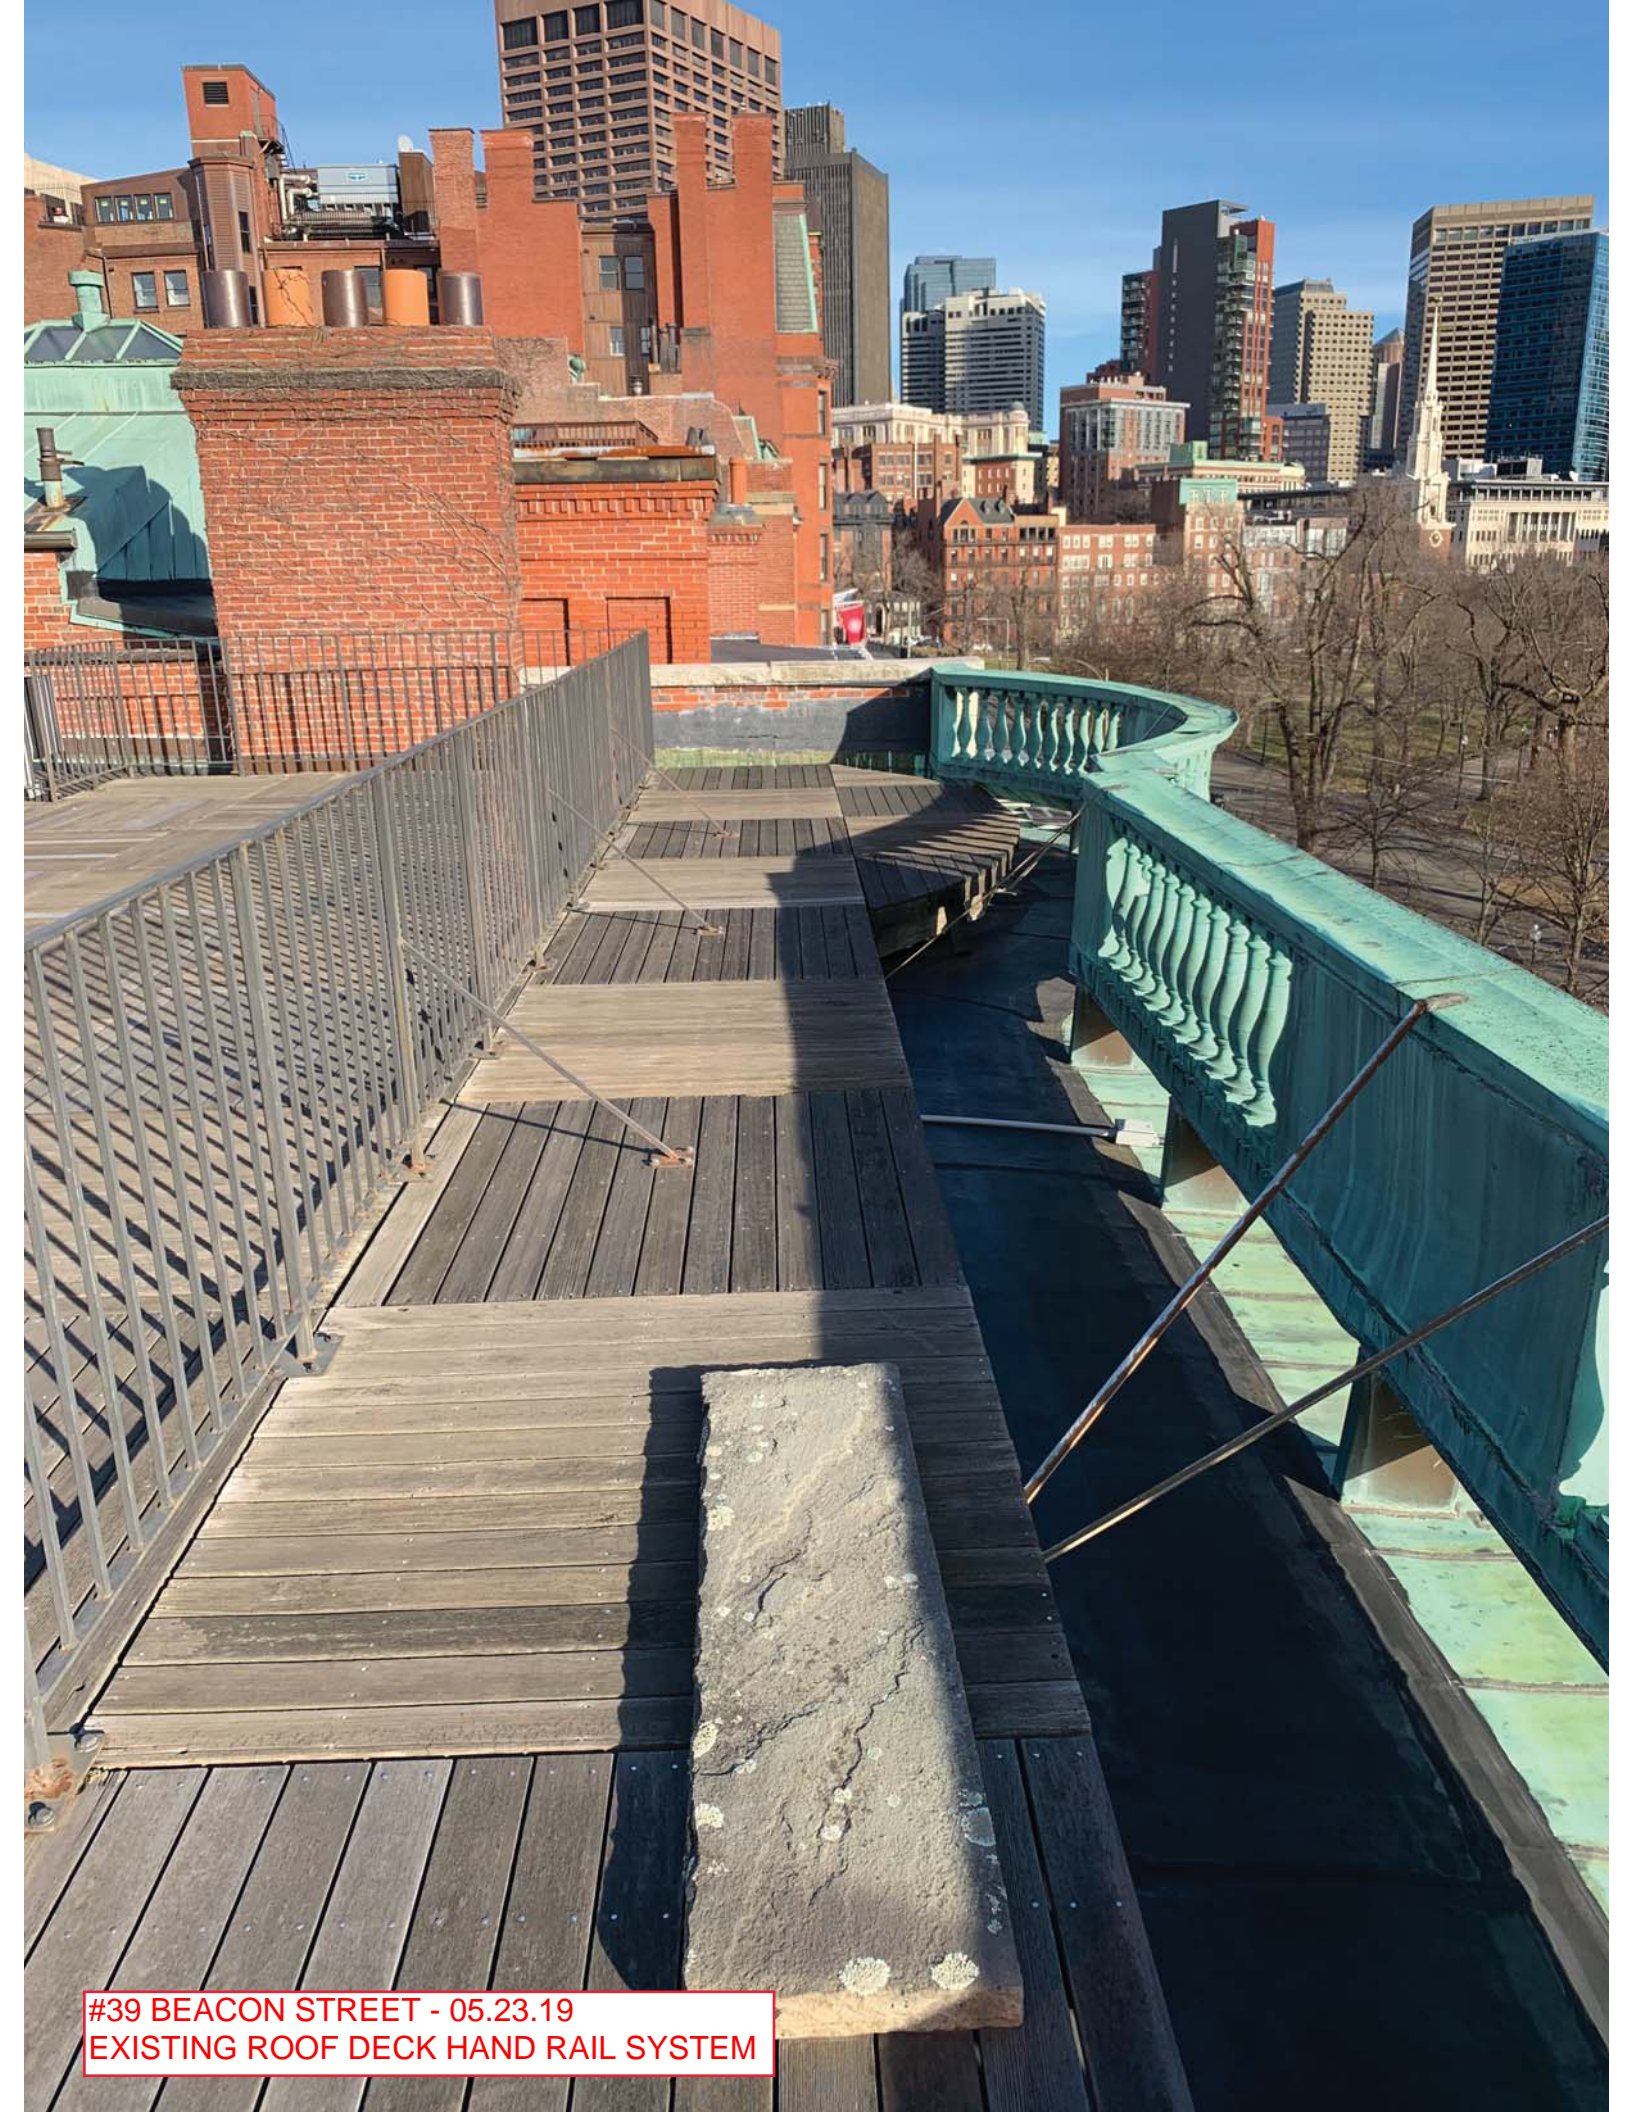

#39 BEACON STREET - 05.23.19  
EXISTING ROOF DECK HAND RAIL SYSTEM



8"

4.5"

LINE OF PROPOSED INTERCOM


#39 BEACON STREET - 05.23.19  
EXISTING INTERCOM SYSTEM



#39 BEACON STREET - 05.29.19  
MOCKUP - TAKEN FROM ROOF





#39 BEACON STREET - 05.29.19  
MOCKUP - TAKEN FROM COMMON  
(NEAR SIDE OF FROG POND)

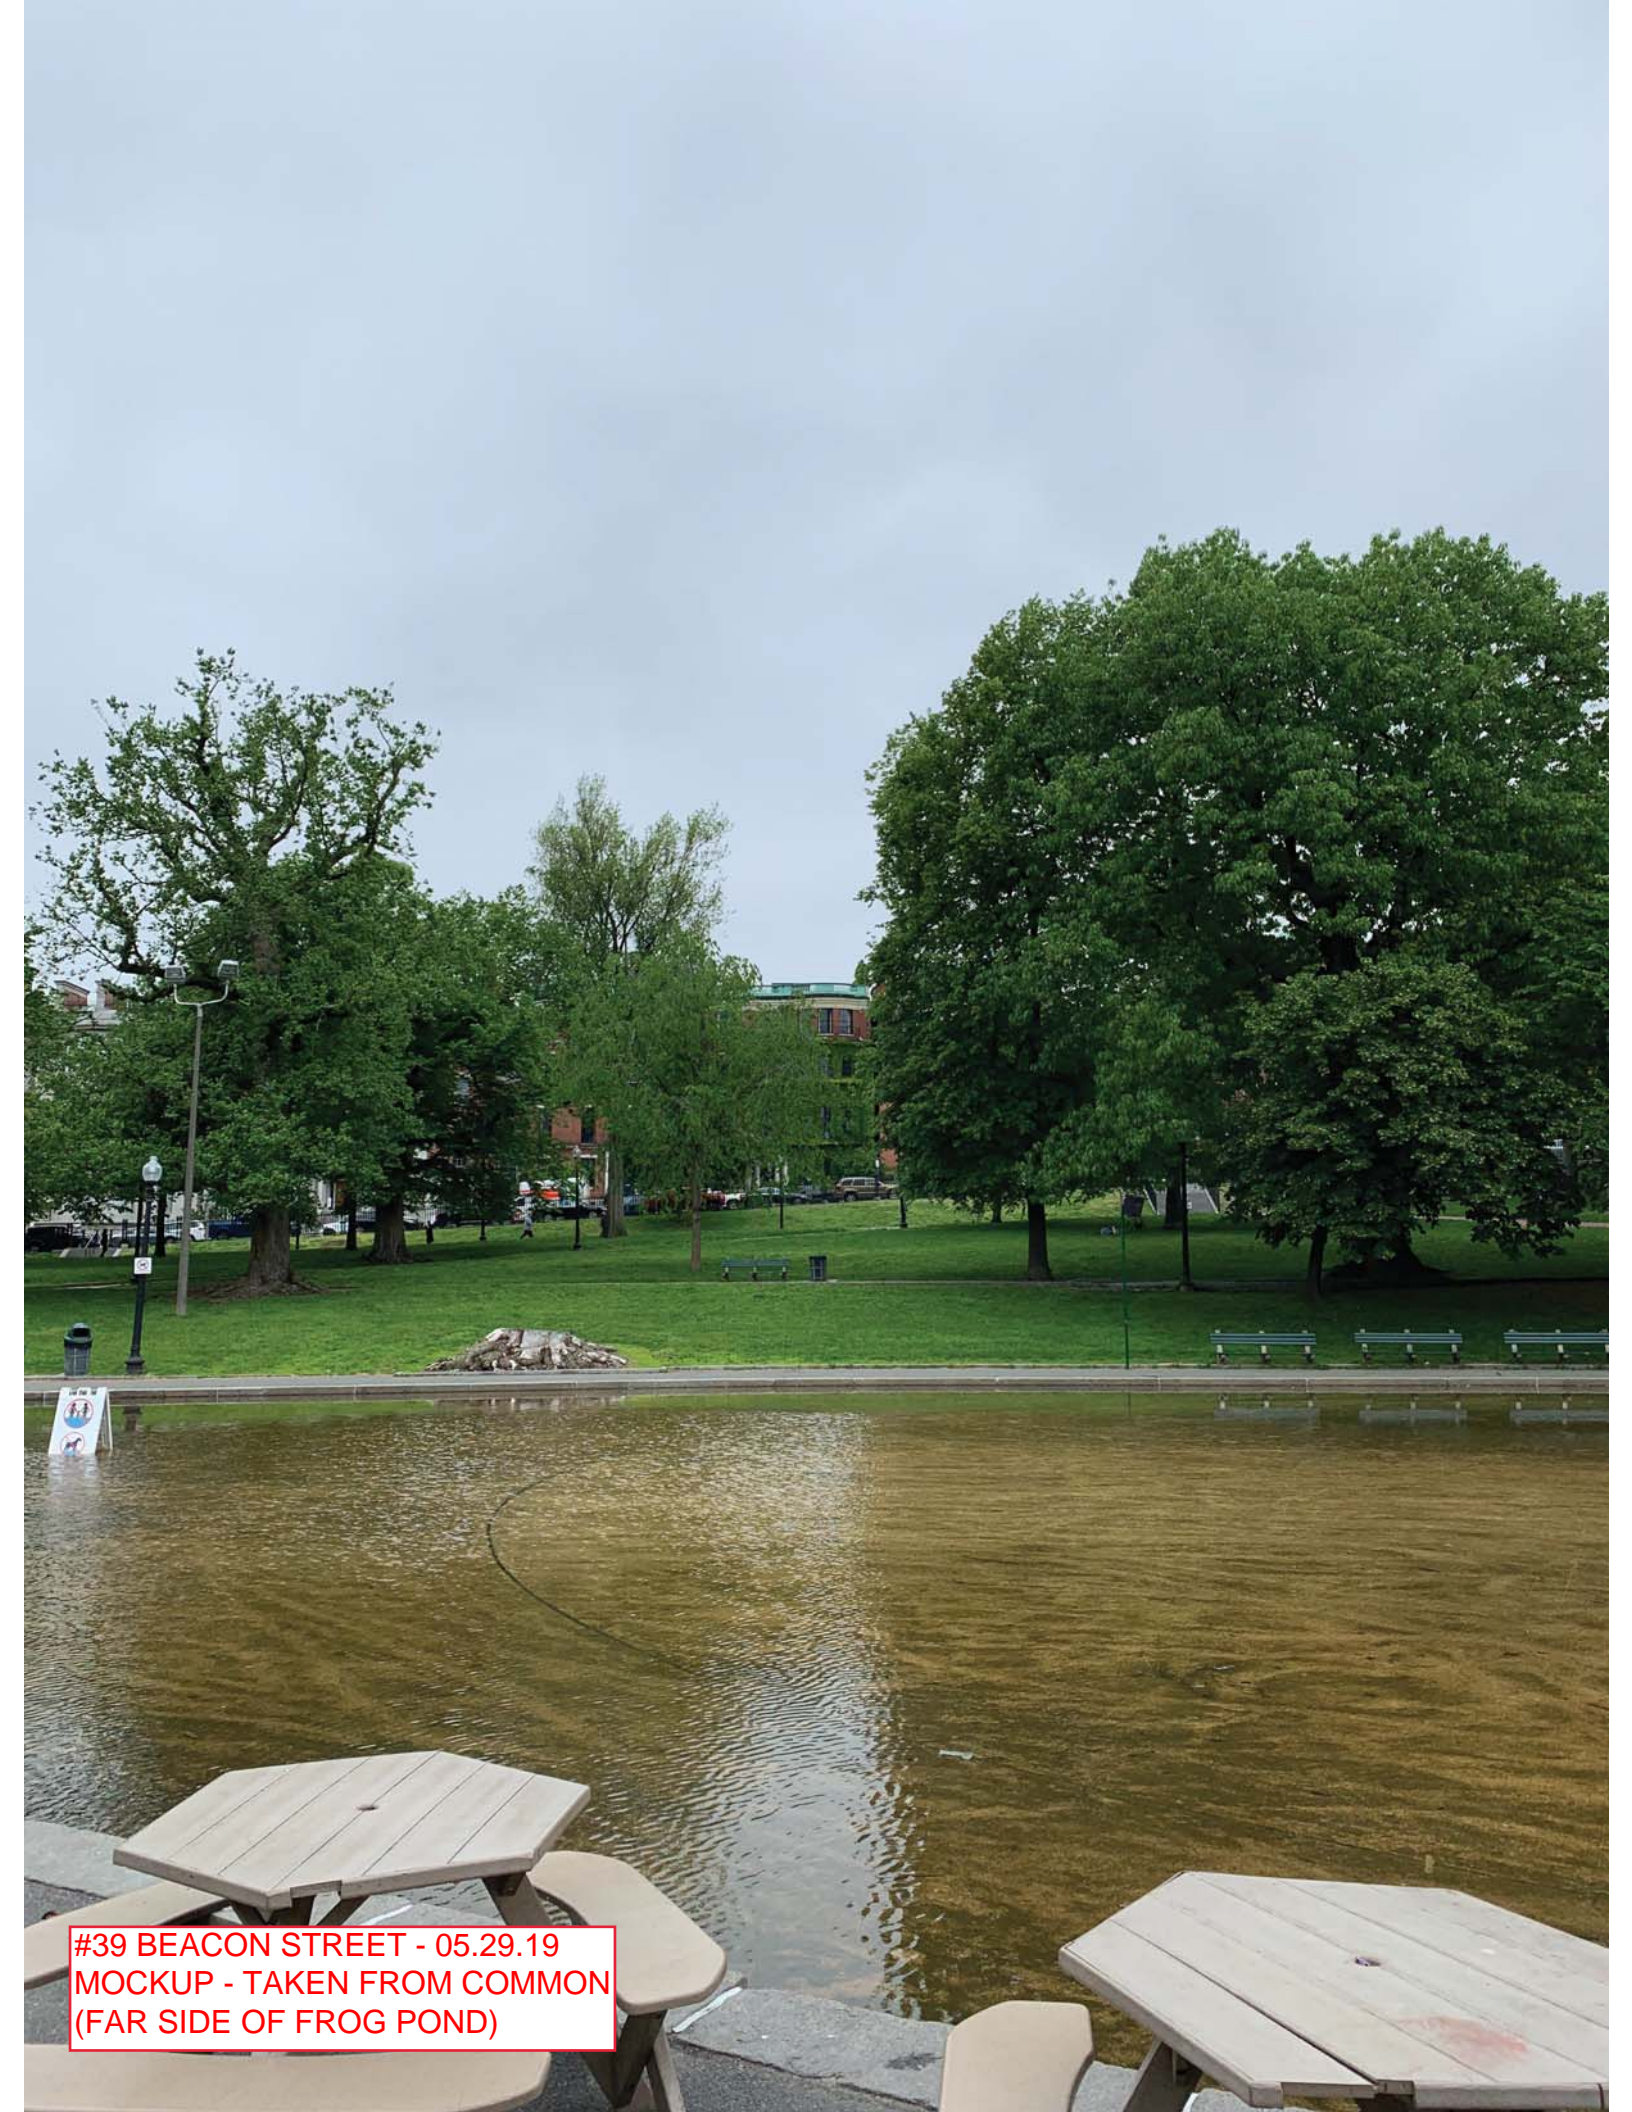

#39 BEACON STREET - 05.29.19  
MOCKUP - TAKEN FROM COMMON  
(FAR SIDE OF FROG POND)



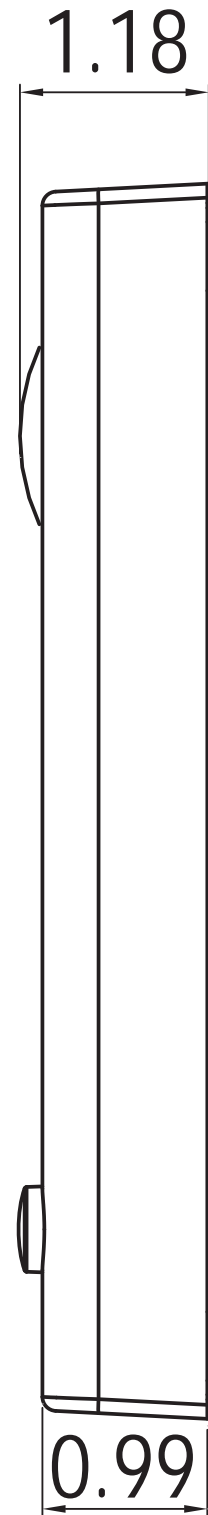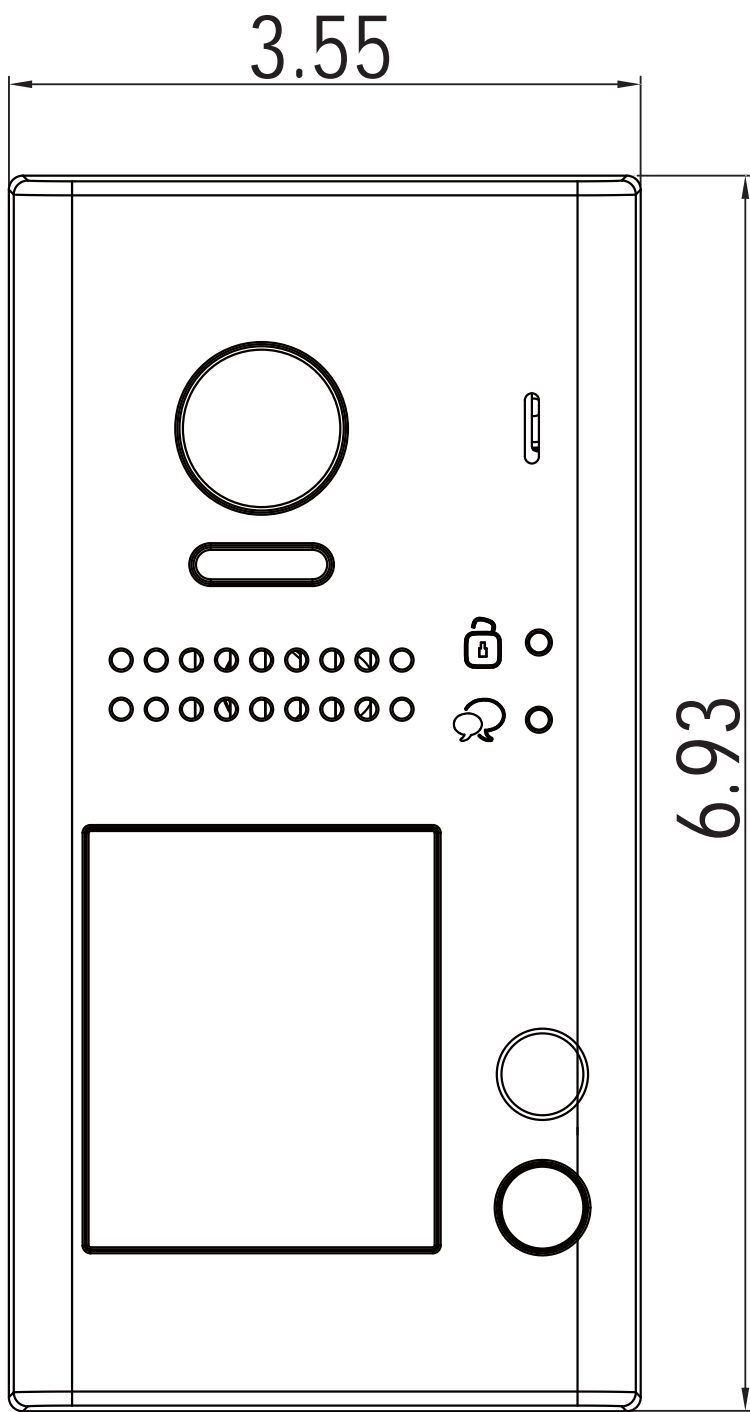

#39 BEACON STREET - 05.23.19  
V-TEC VIDEO INTERCOM- DT607  
(2 BUTTON, LAQUERED BRASS FINISH)



# The Lawler Line®

## Product Information

**Item No.:** 667  
1/2" Sq. Spear

**Dimensions:**  
**Height:** 4.5 in.  
**Width:** 2.25 in.

**Weight:**  
0.45 lb.




[<< Back to Search](#)


# LiveRoof LITE SYSTEM

Over Conventional Roofing Assembly

## SIDE VIEW

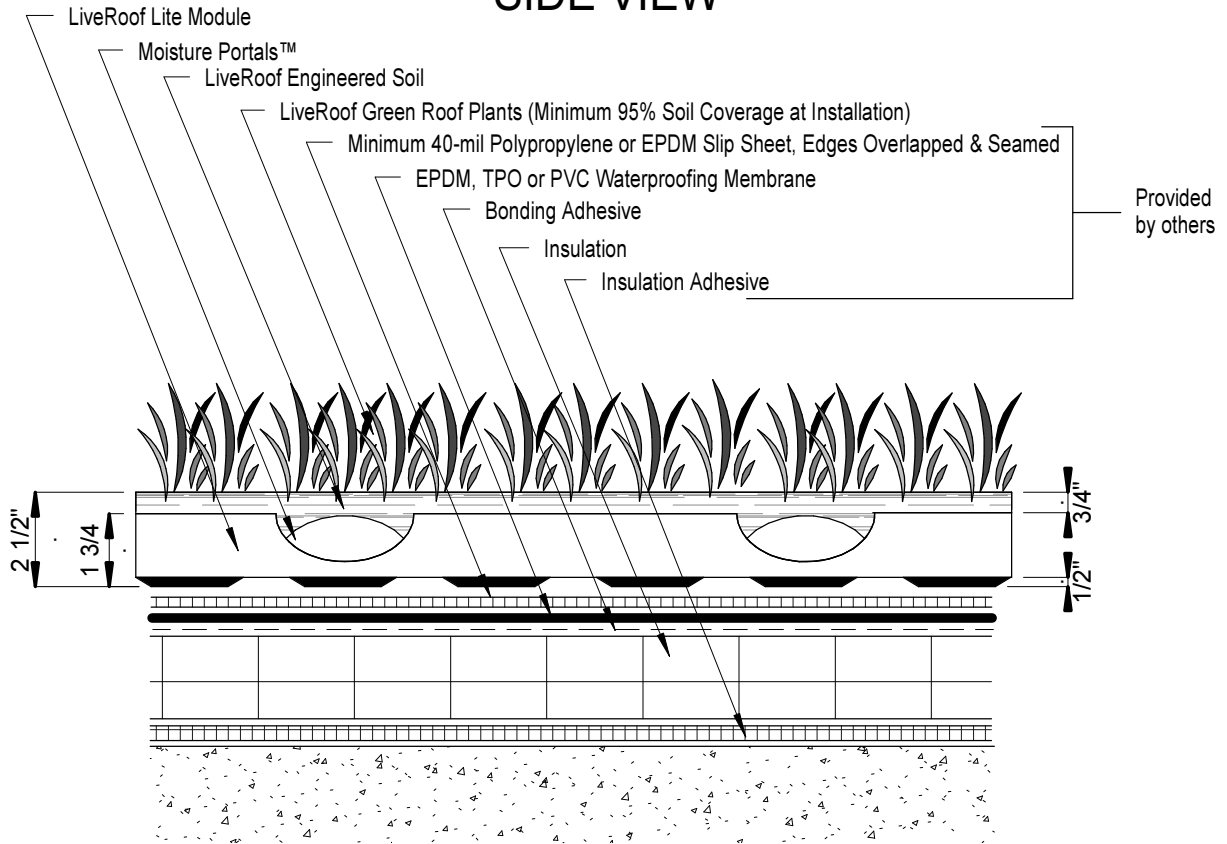

## TOP VIEW

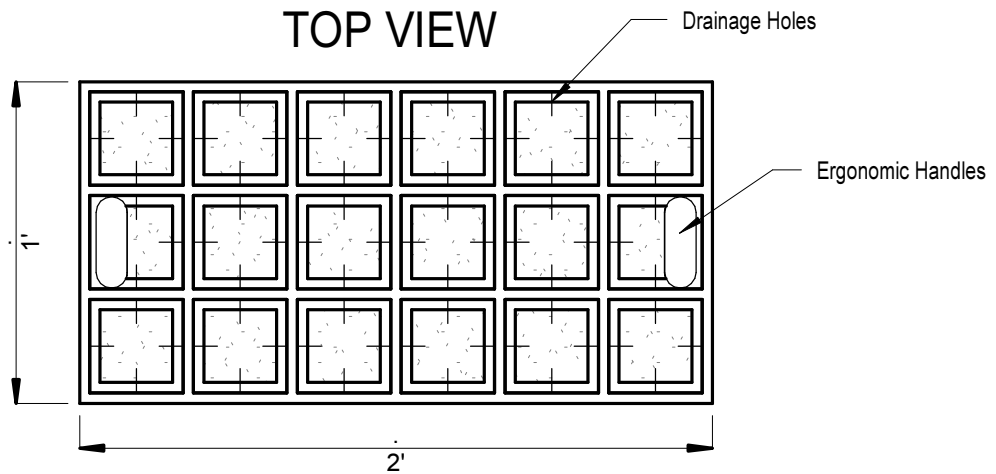

LiveRoof System Saturated Weight: 15-17 lbs / sf

NOT TO SCALE

ILLUSTRATIONS ARE TO CONCEPTUALLY ASSIST PROFESSIONALS IN DESIGNING LIVEROOF INSTALLATIONS. LIVEROOF DOES NOT ACCEPT RESPONSIBILITY FOR ENGINEERING BASED ON ILLUSTRATIONS. A QUALIFIED ROOFING SPECIALIST SHOULD BE CONSULTED TO DETERMINE APPROPRIATE WATERPROOFING AND ROOF DECK MATERIALS AND SUITABLE DESIGN.

LITE A  
v2012-01-18

