

224 CLARENDON STREET


222 CLARENDON STREET,
BOSTON, MA, 02116

© Silverman Trykowski Associates, Inc. expressly reserves its common law copyright and other property rights in these plans. These plans are not to be reproduced, changed or copied in any form or manner whatsoever nor are they to be assigned to any third party without first obtaining the expressed written permission and consent of Silverman Trykowski Associates, Inc.



125 Broad Street, 7th Floor
Boston, MA 02110
t: 617.426.1501
f: 617.426.5491

www.sta-design.com

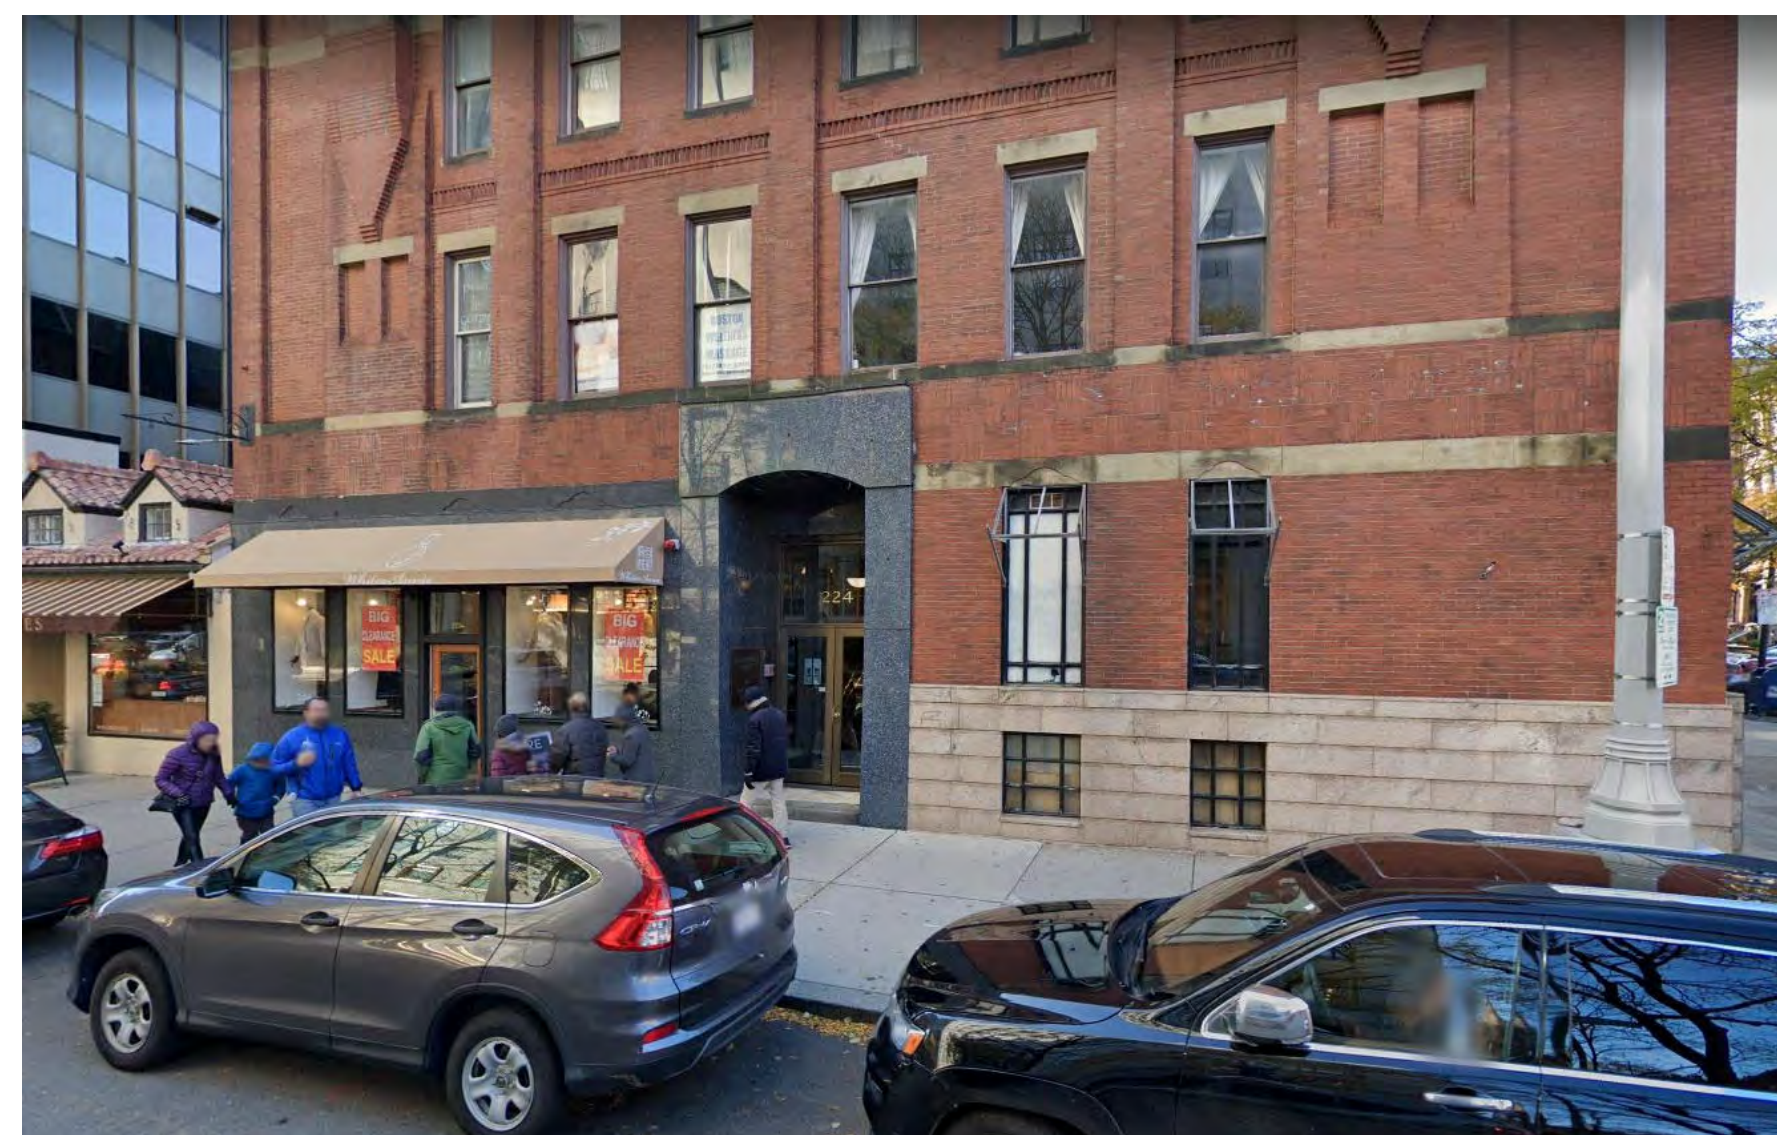

No.	Description	Date

Scale _____
Project Number **2020.35**
Date **07/20/20**
Drawn by **NB**
Checked by **TT**

A - 001
EXISTING PHOTOS

224 CLARENDON STREET


224 CLARENDON STREET,
BOSTON, MA, 02116

© Silverman Trykowski Associates, Inc. expressly reserves its common law copyright and other property rights in these plans. These plans are not to be reproduced, changed or copied in any form or manner whatsoever nor are they to be assigned to any third party without first obtaining the expressed written permission and consent of Silverman Trykowski Associates, Inc.



125 Broad Street, 7th Floor
Boston, MA 02110
t: 617.426.1501
f: 617.426.5491


www.sta-design.com

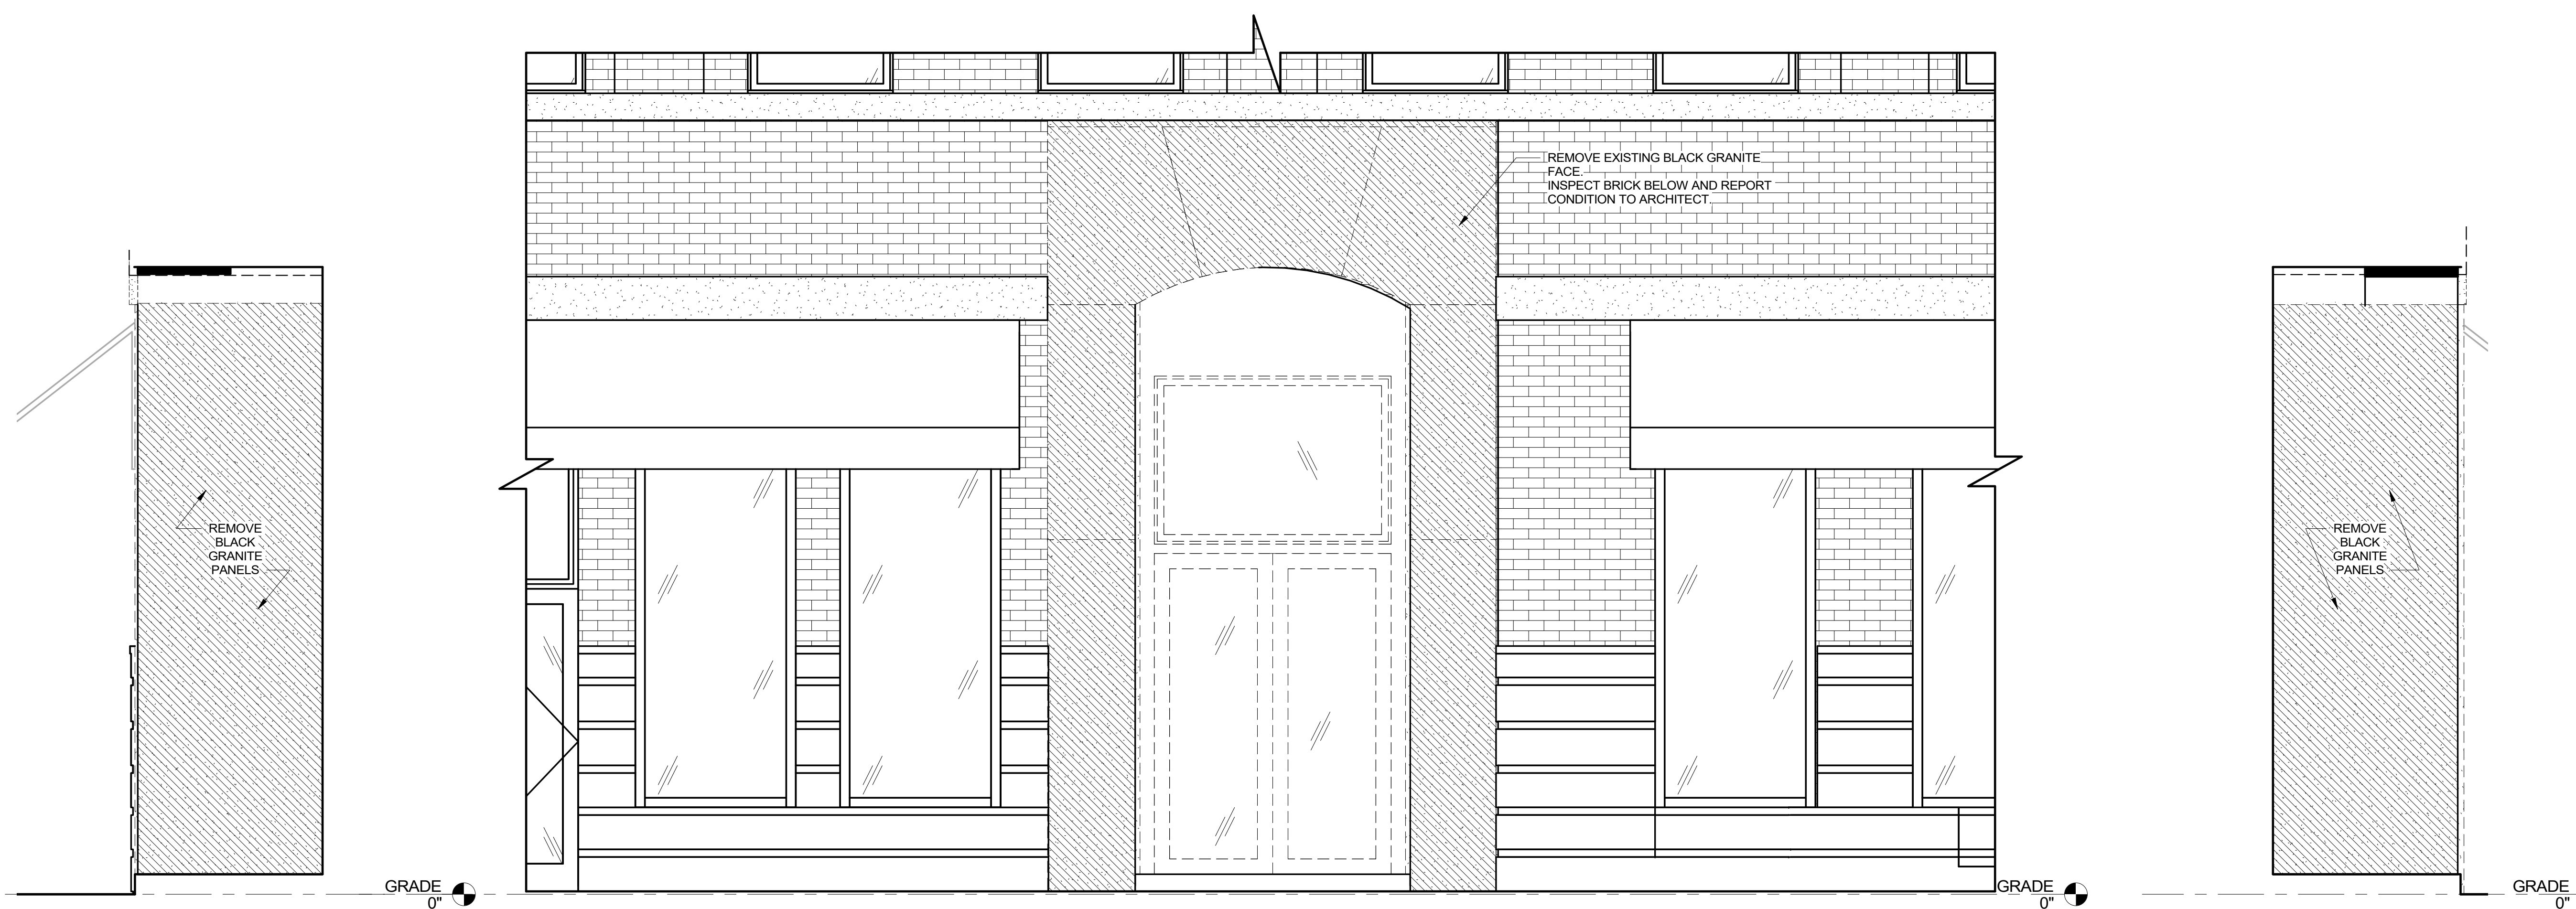

2 DEMO ELEVATION - NORTH
1/2" = 1'-0"

1 224 CLARENDON DEMO ELEVATION
1/2" = 1'-0"

3 DEMO ELEVATION - SOUTH
1/2" = 1'-0"

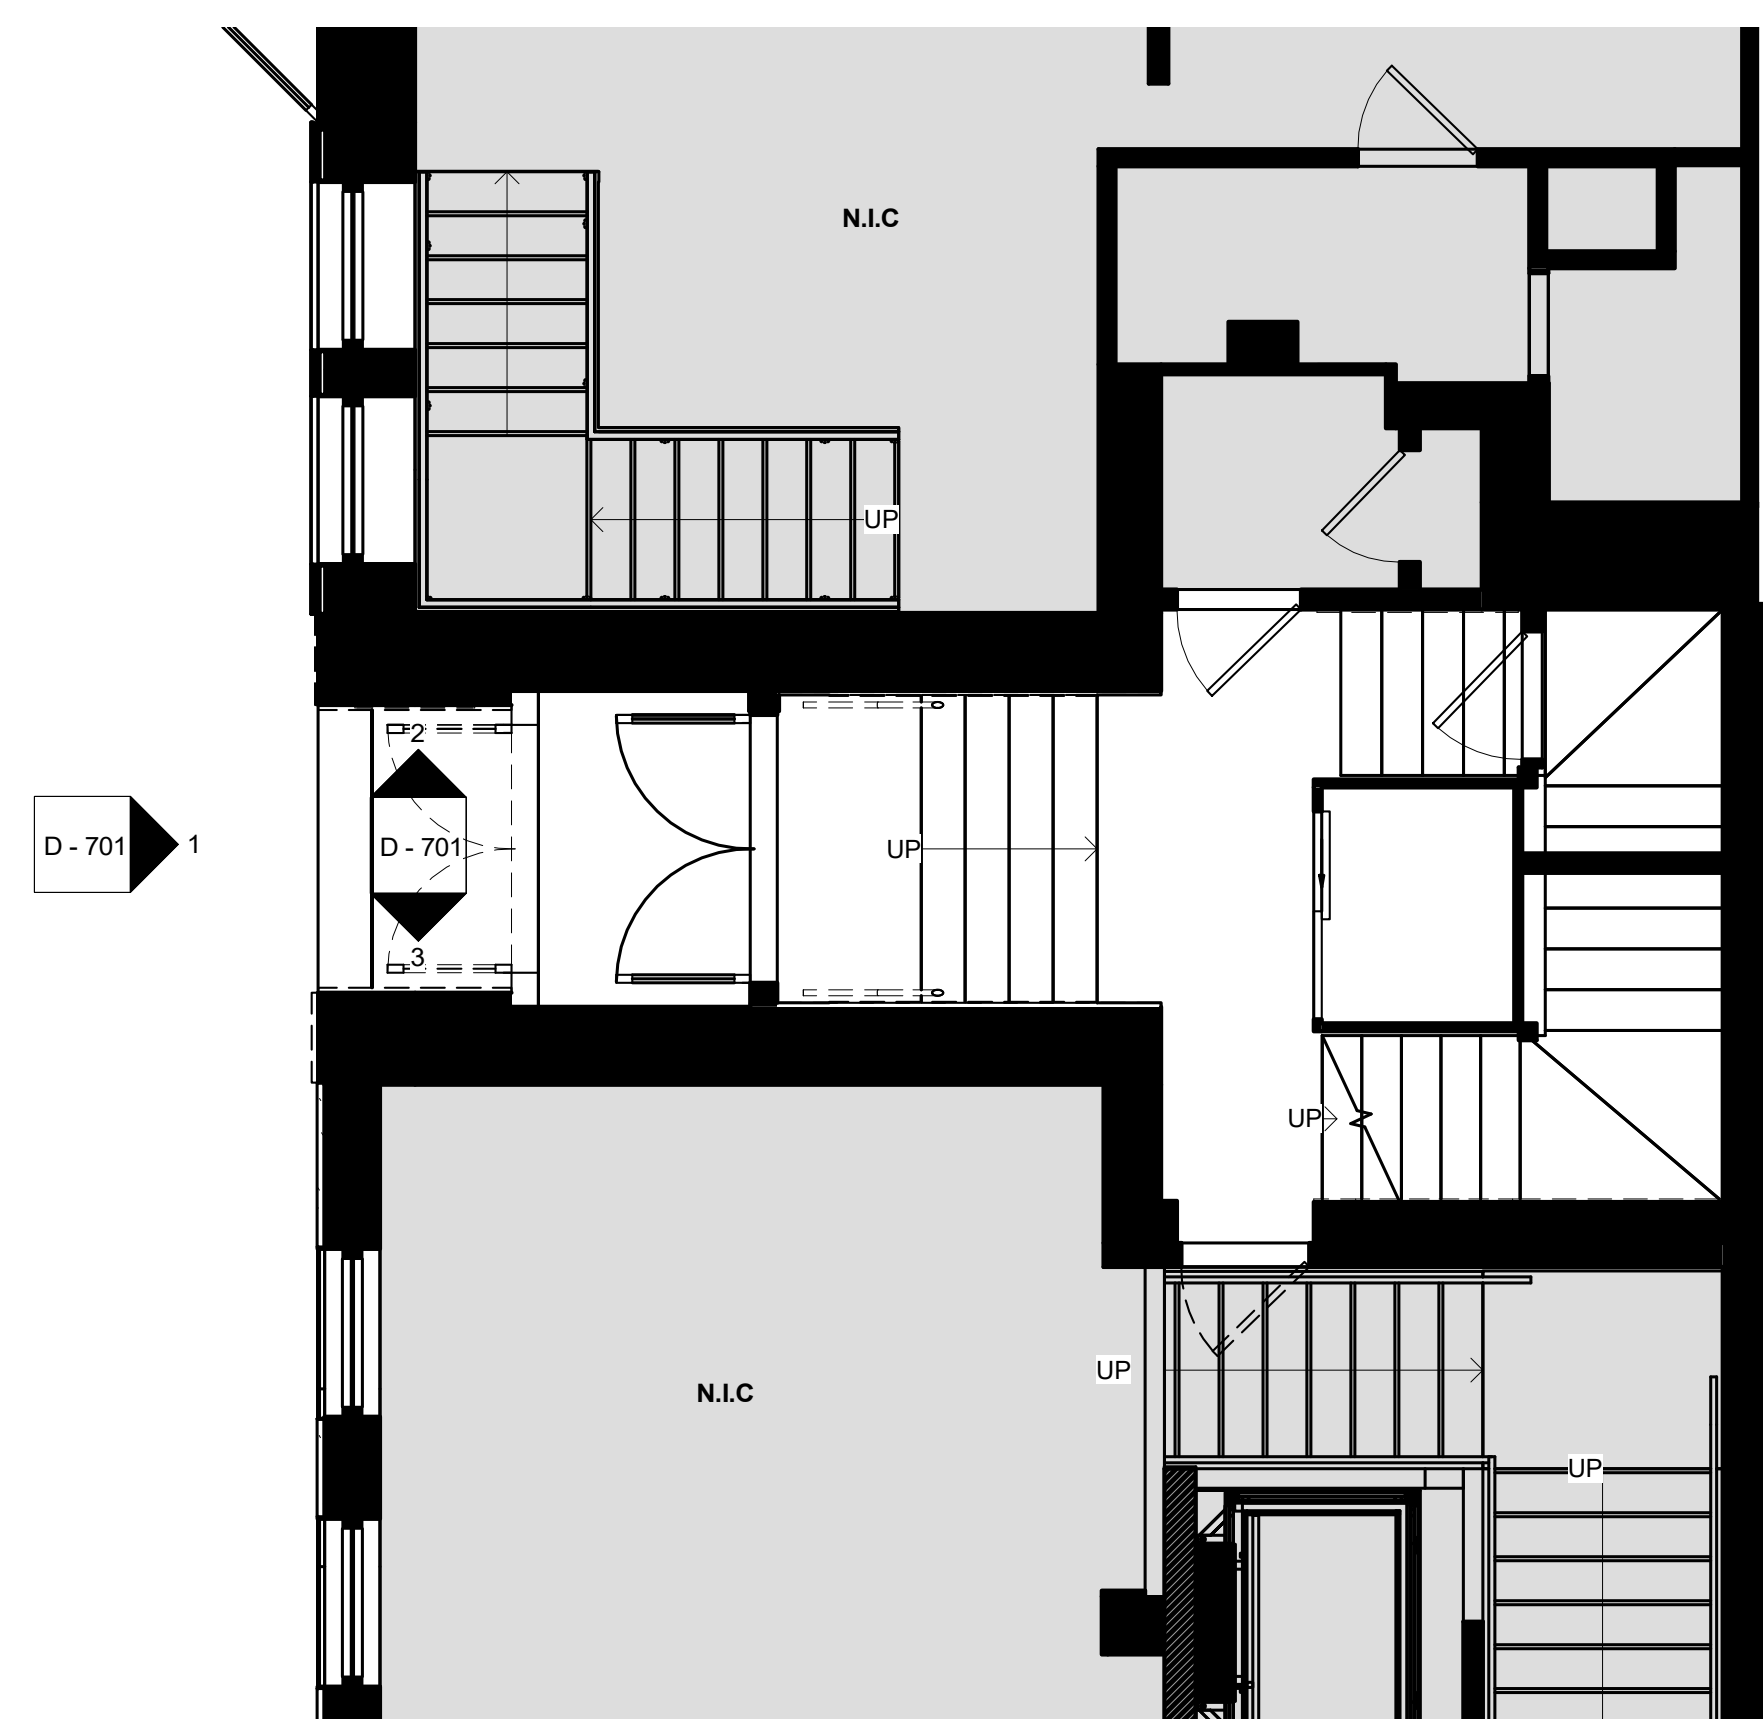

4 01 - 224 FIRST FLOOR DEMOLITION
PLAN
1/4" = 1'-0"

No.	Description	Date

Scale As indicated
Project Number 2020.35
Date 7/6/2020
Drawn by NB
Checked by TT

D - 701 EXTERIOR DEMO ELEVATIONS

224 CLARENDON STREET

222 CLARENDON STREET,
BOSTON, MA, 02116

© Silverman Trykowski Associates, Inc. expressly reserves its common law copyright and other property rights in these plans. These plans are not to be reproduced, changed or copied in any form or manner whatsoever nor are they to be assigned to any third party without first obtaining the expressed written permission and consent of Silverman Trykowski Associates, Inc.



125 Broad Street, 7th Floor
Boston, MA 02110
t: 617.426.1501
f: 617.426.5491

www.sta-design.com



5 ELEVATION - NORTH
1/2" = 1'-0"

4 EXTERIOR ELEVATION - OPTION 1
1/2" = 1'-0"


3 ELEVATION - SOUTH
1/2" = 1'-0"



2 SIDEWALK VIEW




1 STREET VIEW

 


No.	Description	Date

Scale 1/2" = 1'-0"
Project Number 2020.35
Date 7/6/2020
Drawn by NB
Checked by TT

A - 701 EXTERIOR ELEVATIONS

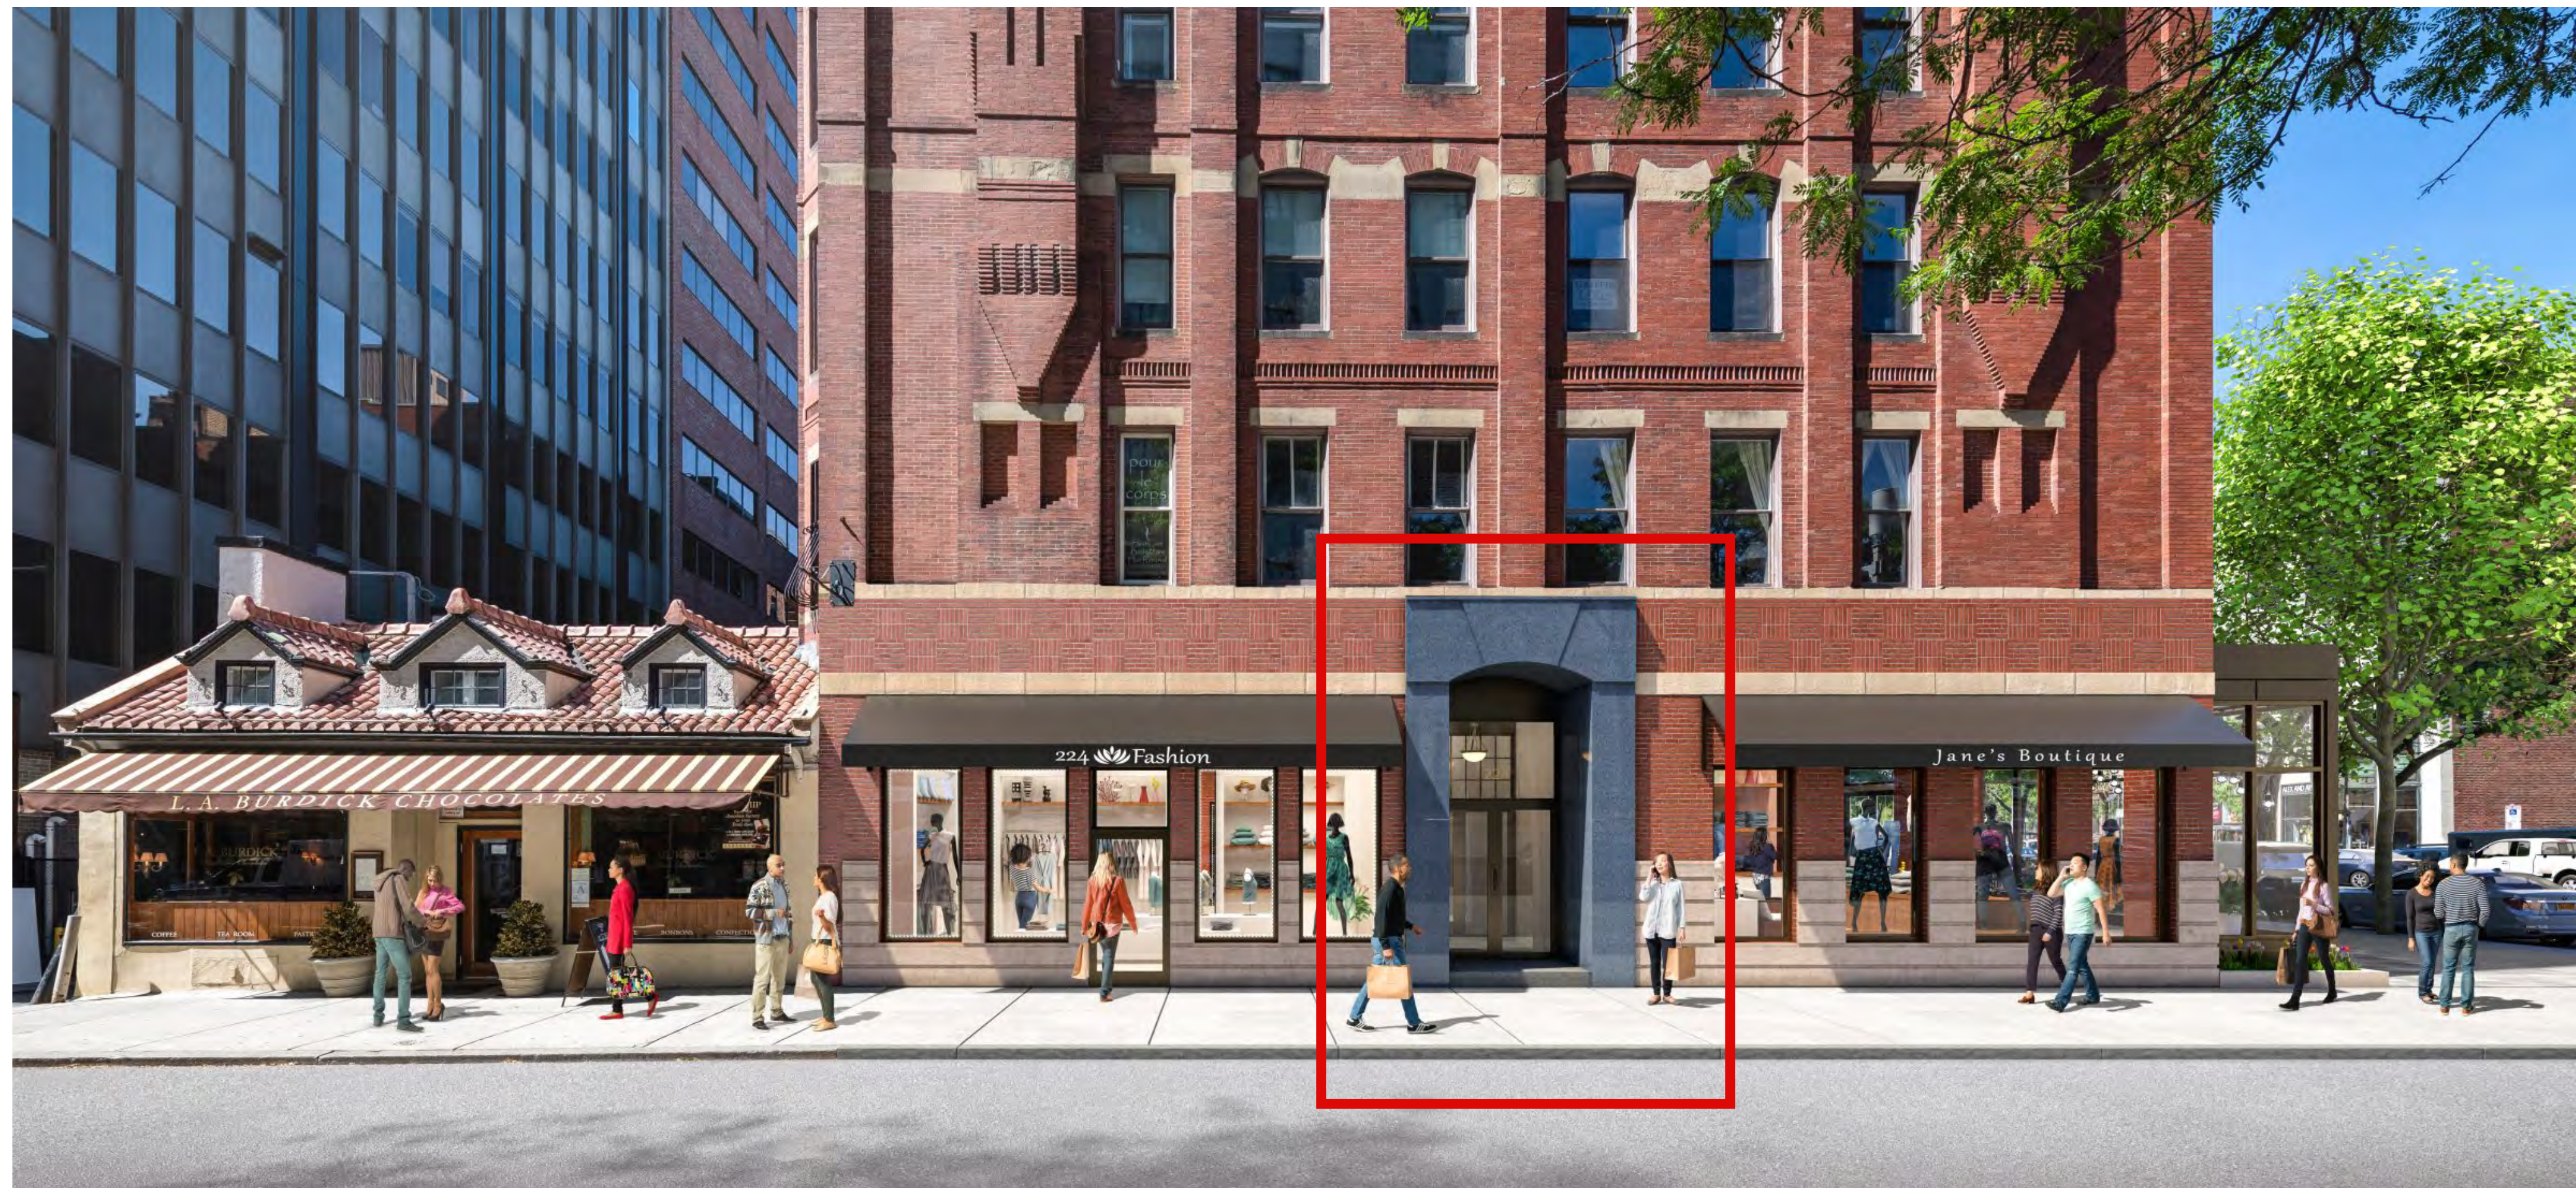

CURRENT APPROVED DESIGN WITH EXISTING 224 ENTRYWAY

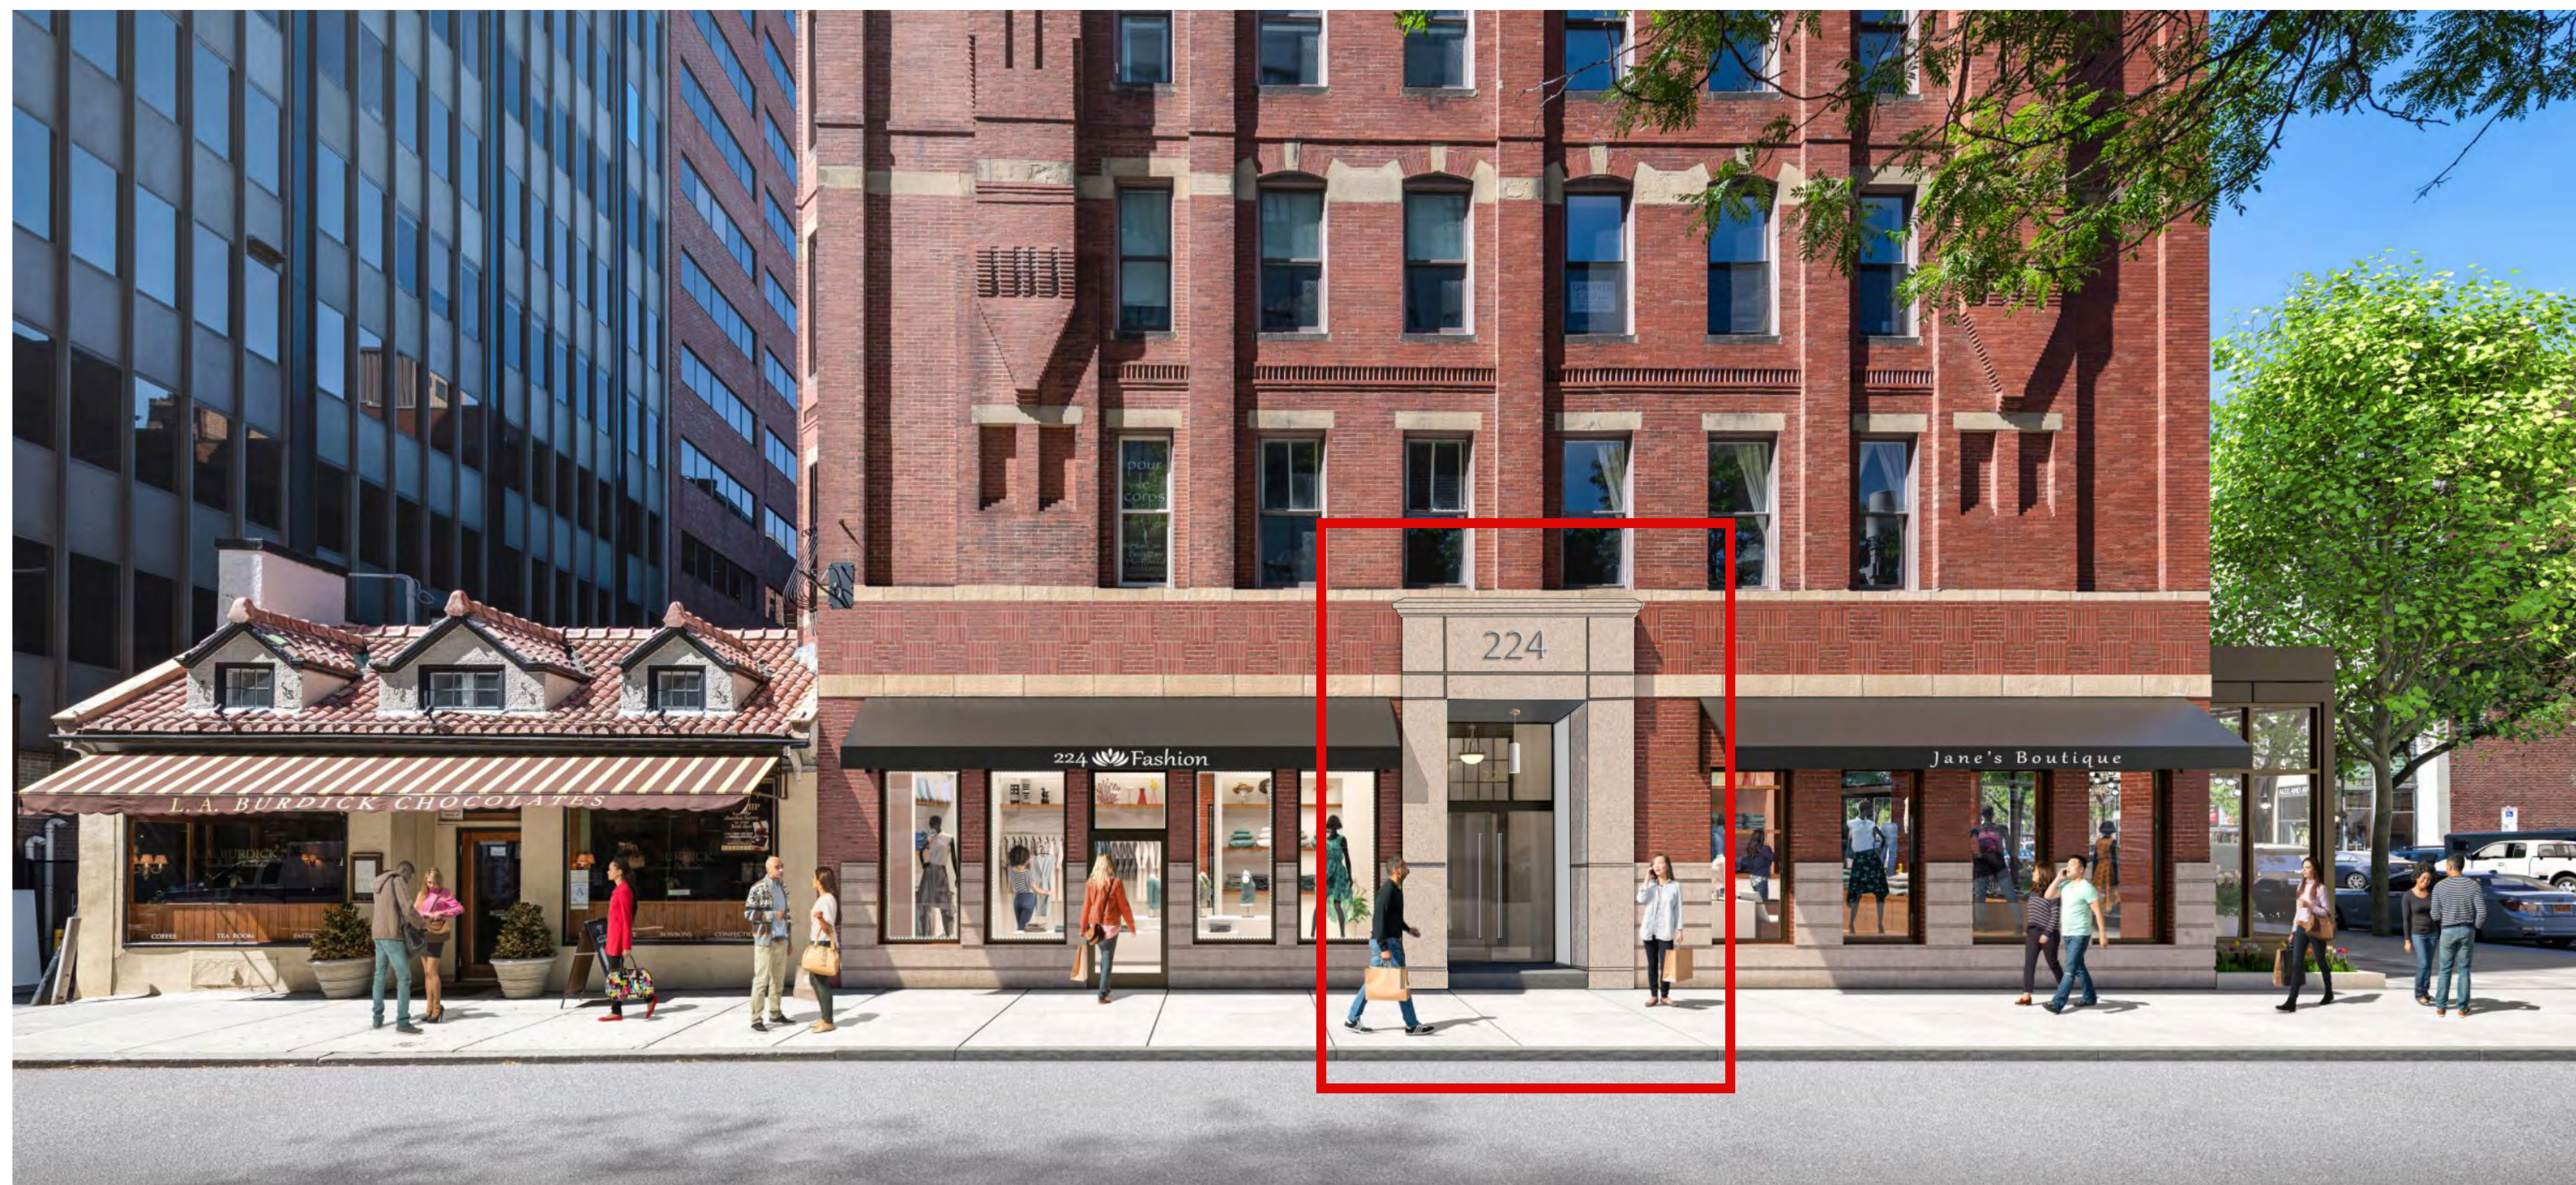

PROPOSED 224 ENTRY WITH THE APPROVED DESIGN