



NOTE: OWNER PREFERS TO REPLACE ALL WINDOWS WITH 2 OVER 2 TO MATCH EXISTING


① FRONT ELEVATION
SCALE: 1/8" = 1'-0"



PAULI & URIBE ARCHITECTS LLC
 Classic Architecture Interior Design
 121 Mount Vernon Street
 Boston, Massachusetts, 02108
 617 227 0954 • www.pauli-uribe.com

4 OTIS PLACE
 BOSTON, MA 02108

SHEET TITLE: FRONT EXTERIOR ELEVATION	SHEET NO. A-1
DATE: SEPTEMBER 12, 2018	
SCALE: AS NOTED	
DRAWN: JGUR & RJP	
CHECKED: JGUR & MZF	

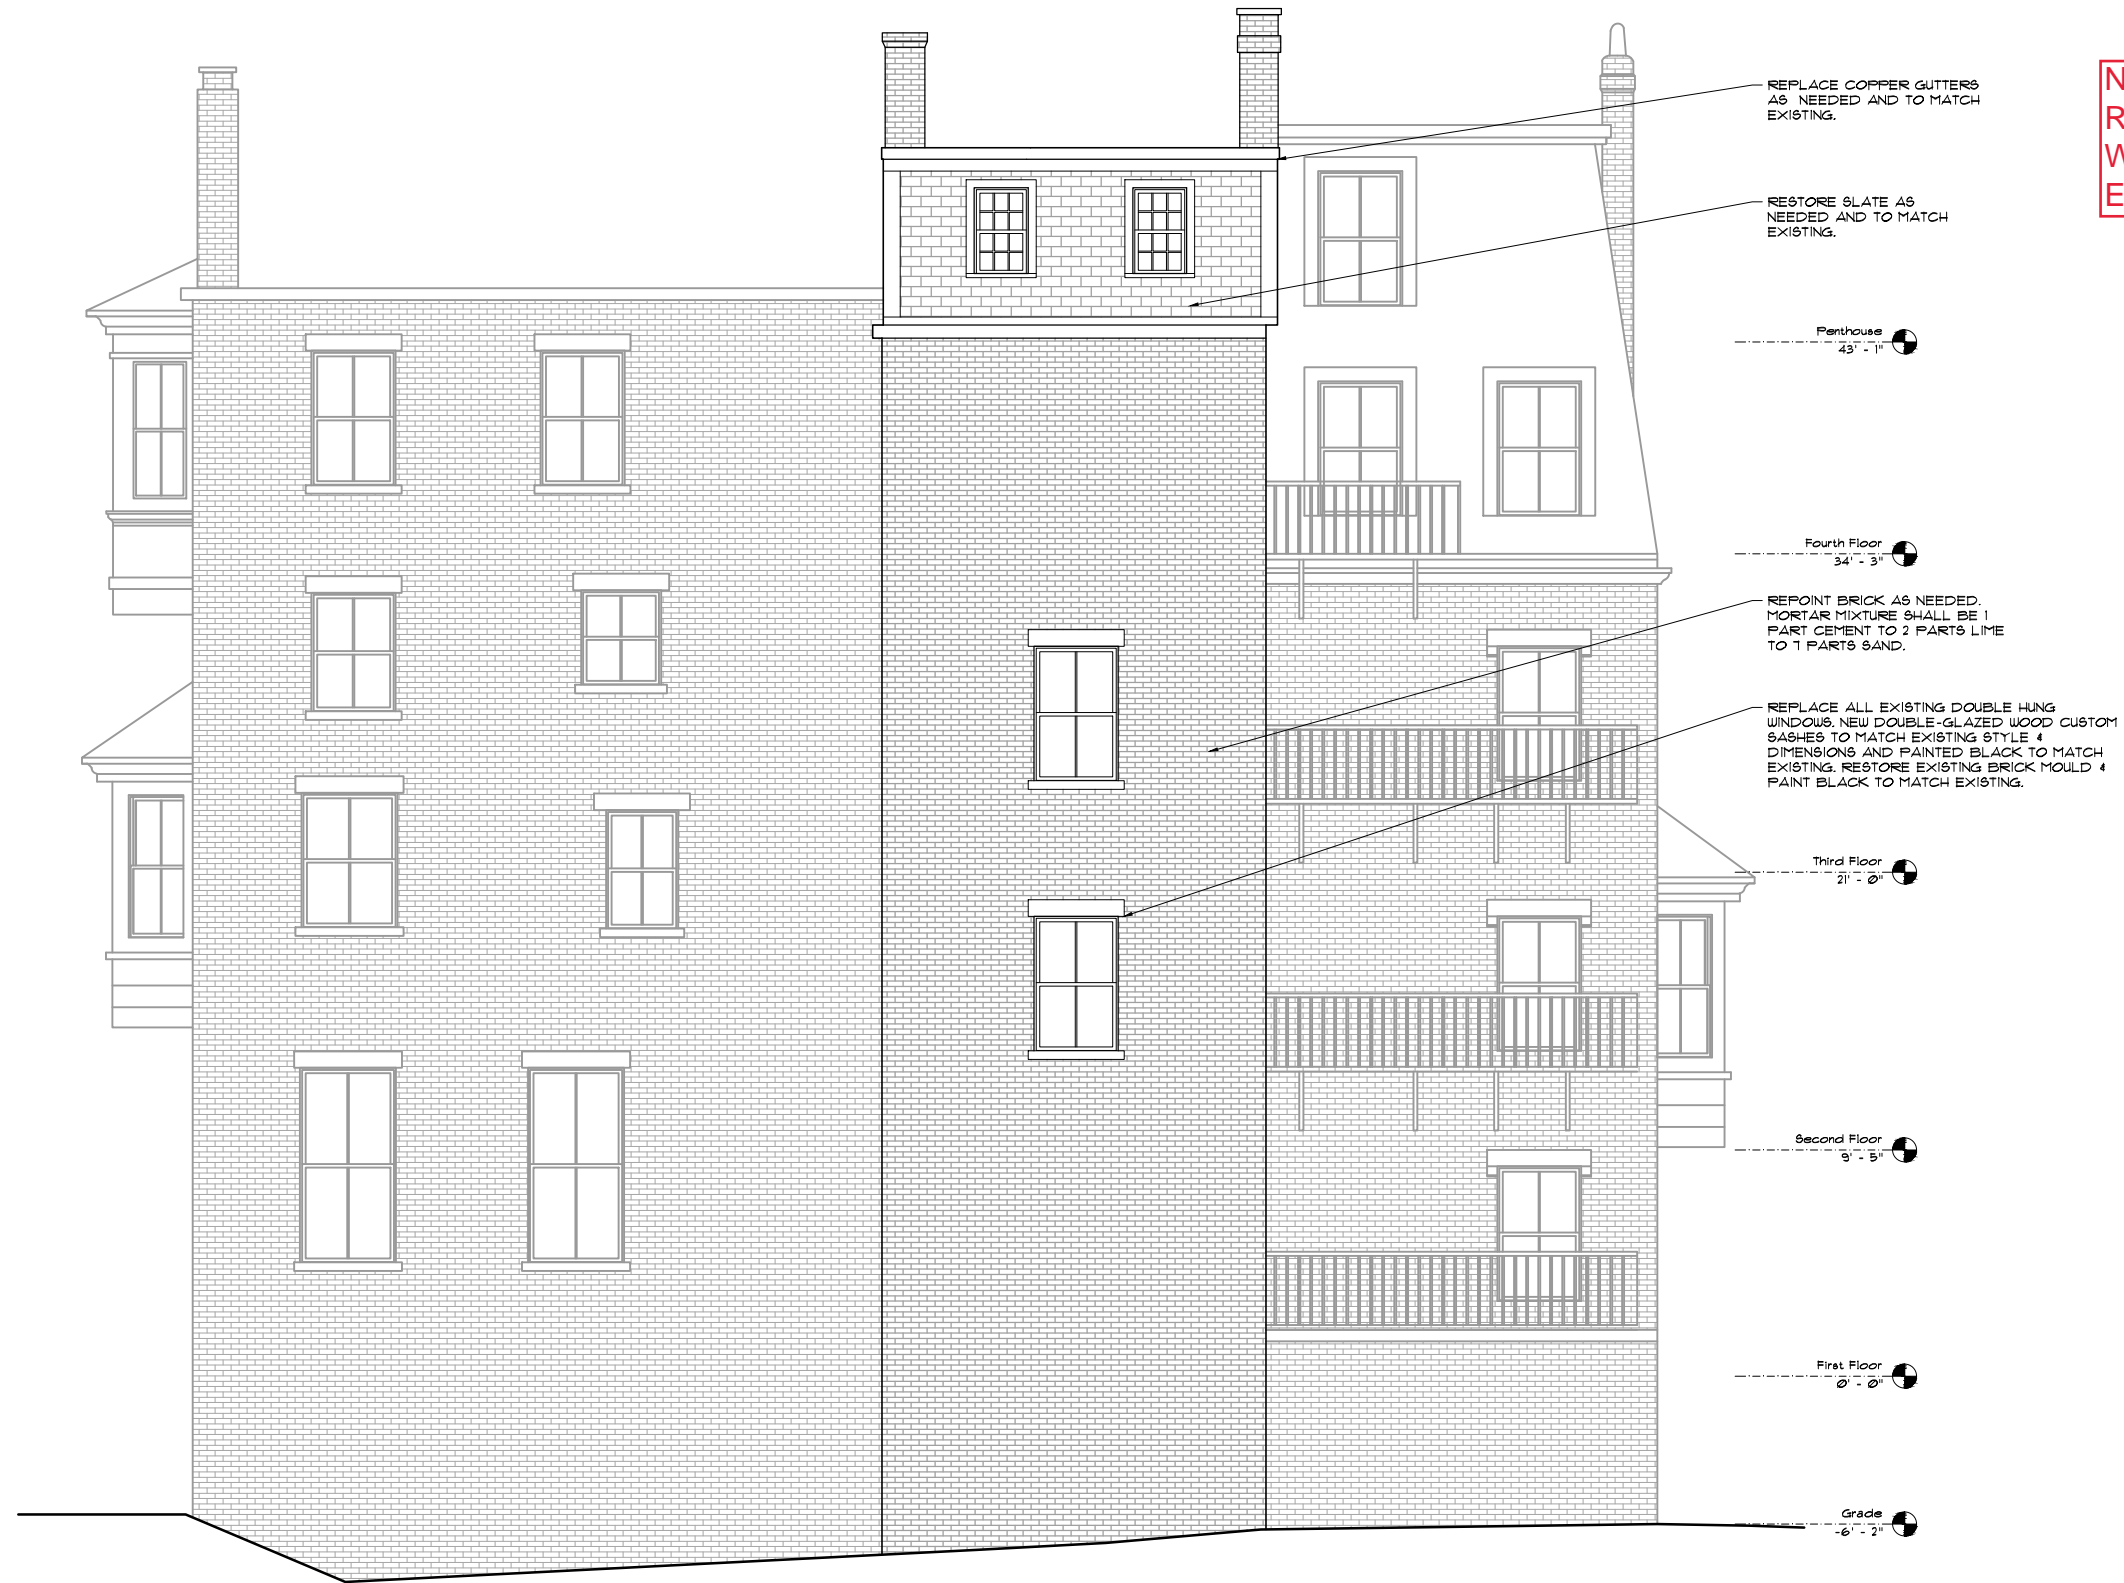

NOTE: OWNER PREFERS TO REPLACE ALL WINDOWS WITH 2 OVER 2 TO MATCH EXISTING

① REAR ELEVATION
SCALE: 1/8" = 1'-0"



PAULI & URIBE ARCHITECTS LLC
 Classic Architecture Interior Design
 121 Mount Vernon Street
 Boston, Massachusetts, 02108
 617 227 0954 • www.pauli-uribe.com

4 OTIS PLACE
 BOSTON, MA 02108

SHEET TITLE: FRONT EXTERIOR ELEVATION	SHEET NO. A-2
DATE: SEPTEMBER 12, 2018	
SCALE: AS NOTED	
DRAWN: JGUR & RJP	
CHECKED: JGUR & MZF	