

104 MOUNT VERNON ST

BEACON HILL ARCHITECTURE COMMISSION APPLICATION

OCTOBER 28, 2020



SHEETS:

- A-1 NORTH ELEVATION, SCALED
- A-2 PHOTO OF NORTH ELEVATION & CLOSE-UP OF WINDOWS
- A-3 PHOTOS OF WINDOWS, POST REMOVAL

LOCUS MAP:



104 MOUNT VERNON ST

BOSTON, MA 02108

DRAWING NAME:

COVER

DATE:
OCTOBER 28, 2020

SCALE:


N/A

SHEET NUMBER:

C-1

104 MOUNT VERNON ST

BOSTON, MA 02108

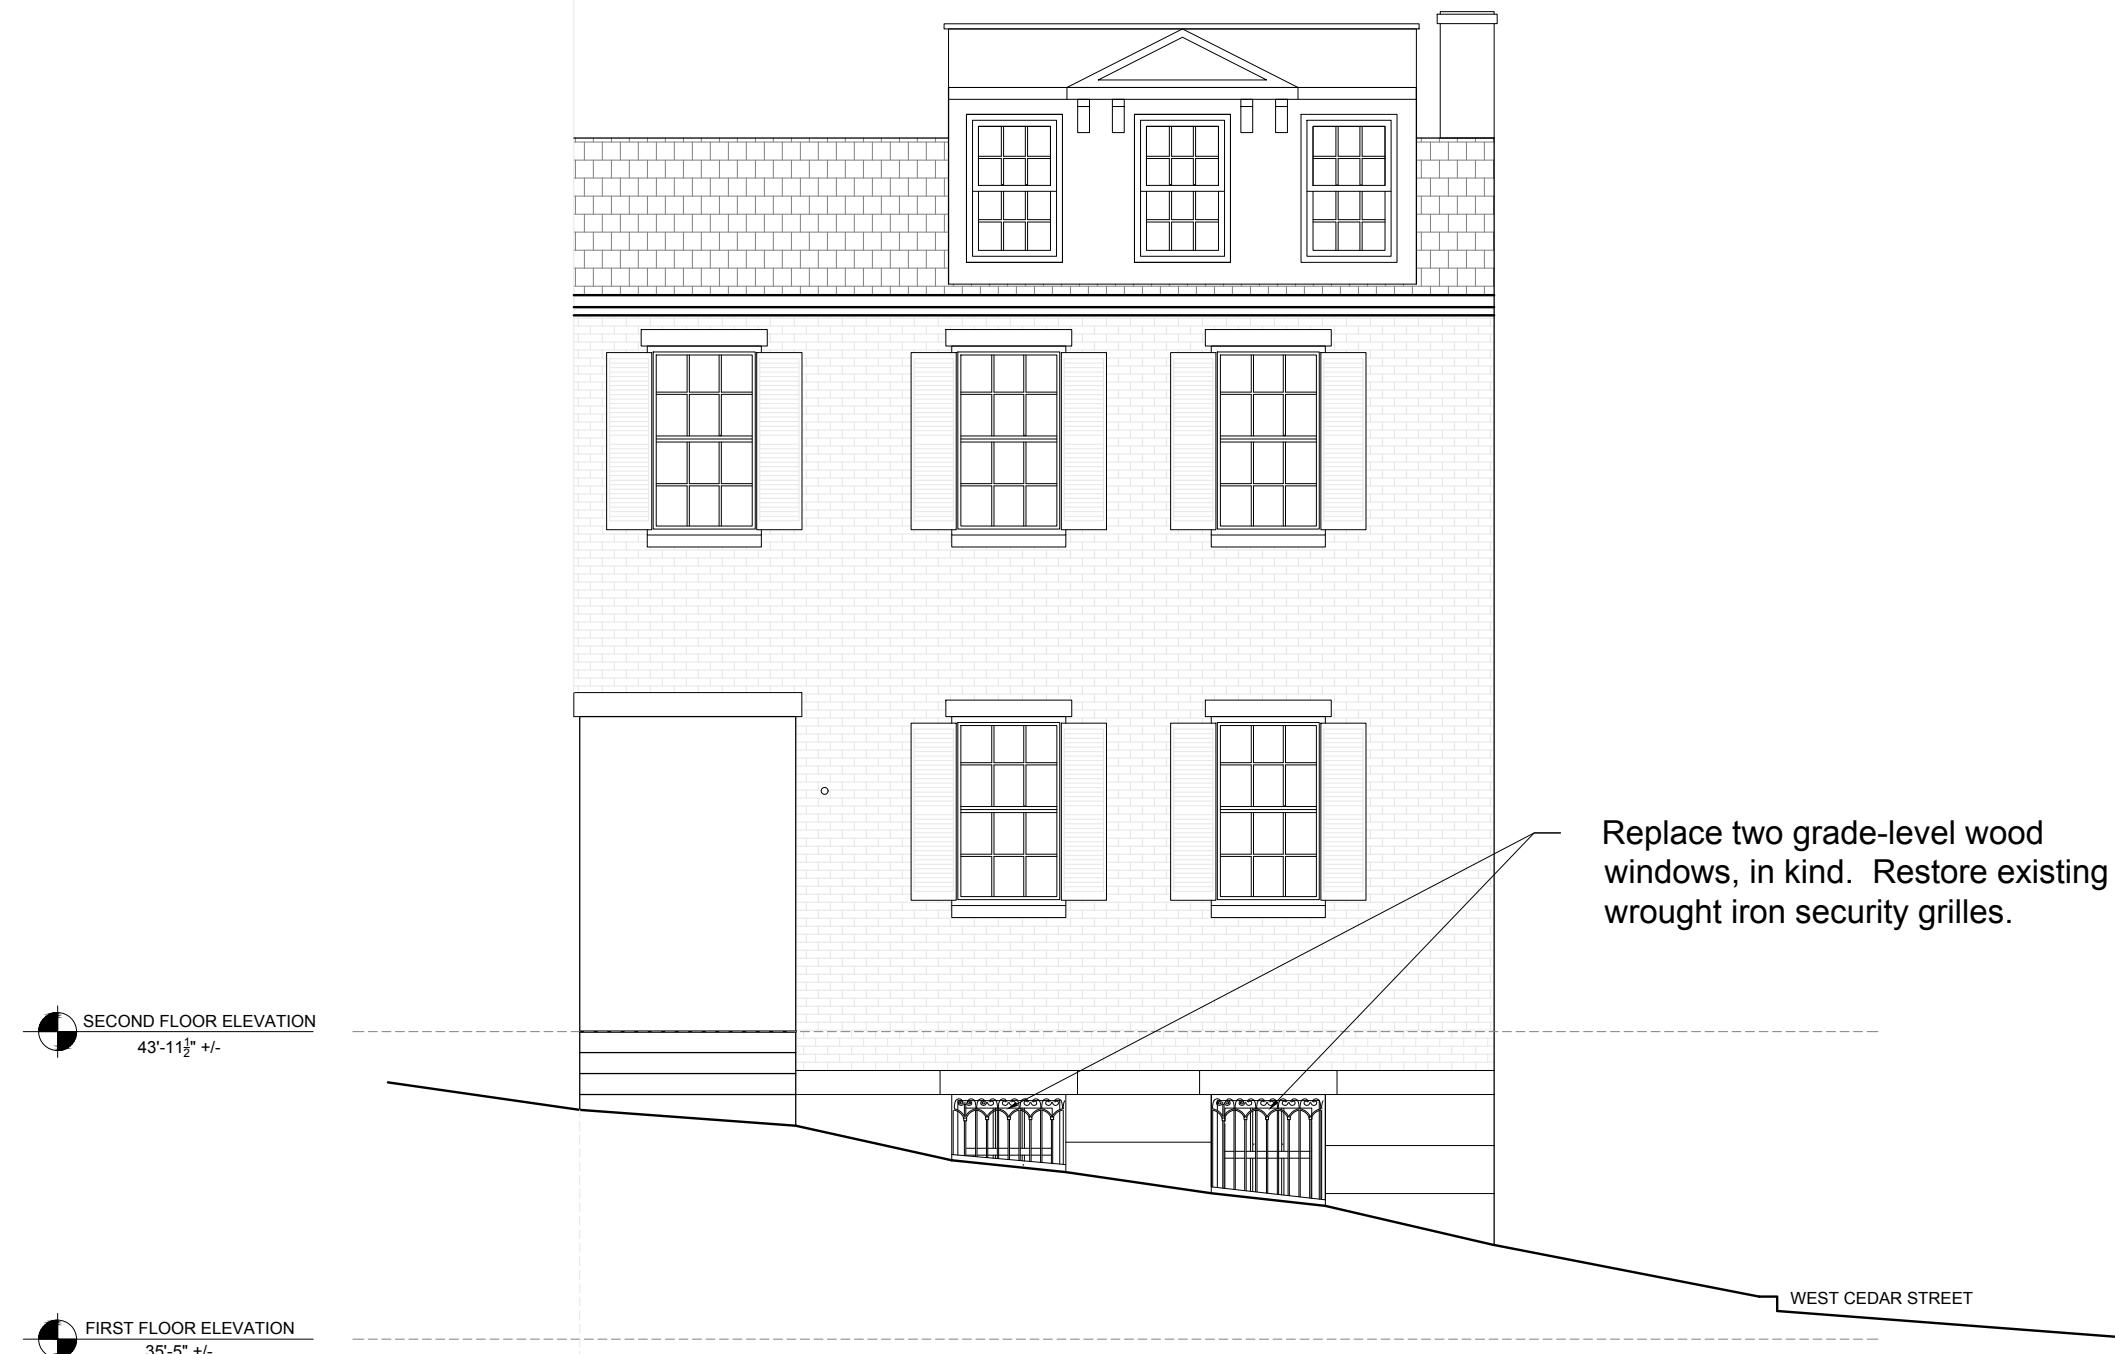

104 MT VERNON, NORTH ELEVATION
3/16" = 1'-0"

DRAWING NAME:
NORTH
ELEVATION

DATE:

OCT 28, 2020

SCALE:

3/16" = 1'-0"

SHEET NUMBER:

A-1

104 MOUNT VERNON ST

BOSTON, MA 02108



104 MT VERNON, NORTH ELEVATION



WINDOW #1 CLOSE-UP



WINDOW #2 CLOSE-UP

DRAWING NAME:
EXISTING
EXTERIOR
PHOTOS

DATE:
OCT 28, 2020

SCALE:
 $3/16'' = 1'-0''$

SHEET NUMBER:
A-2

104 MOUNT VERNON ST

BOSTON, MA 02108



WINDOW #1 PHOTOS



WINDOW #2 PHOTOS

DRAWING NAME:

PHOTOS
OF WINDOWS,
POST REMOVAL

DATE:

OCT 28, 2020

SCALE:

SHEET NUMBER:

A-3