



177 Newbury St  
Boston, Massachusetts  
Google  
Street View

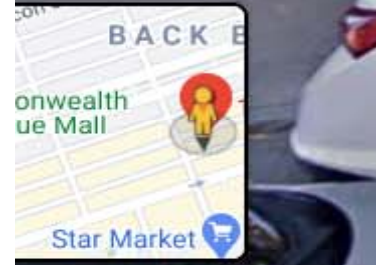

Google

Image capture: Nov 2019 © 2021 Google United States Terms Report  
1:53 PM File folder  
8:29 AM File folder

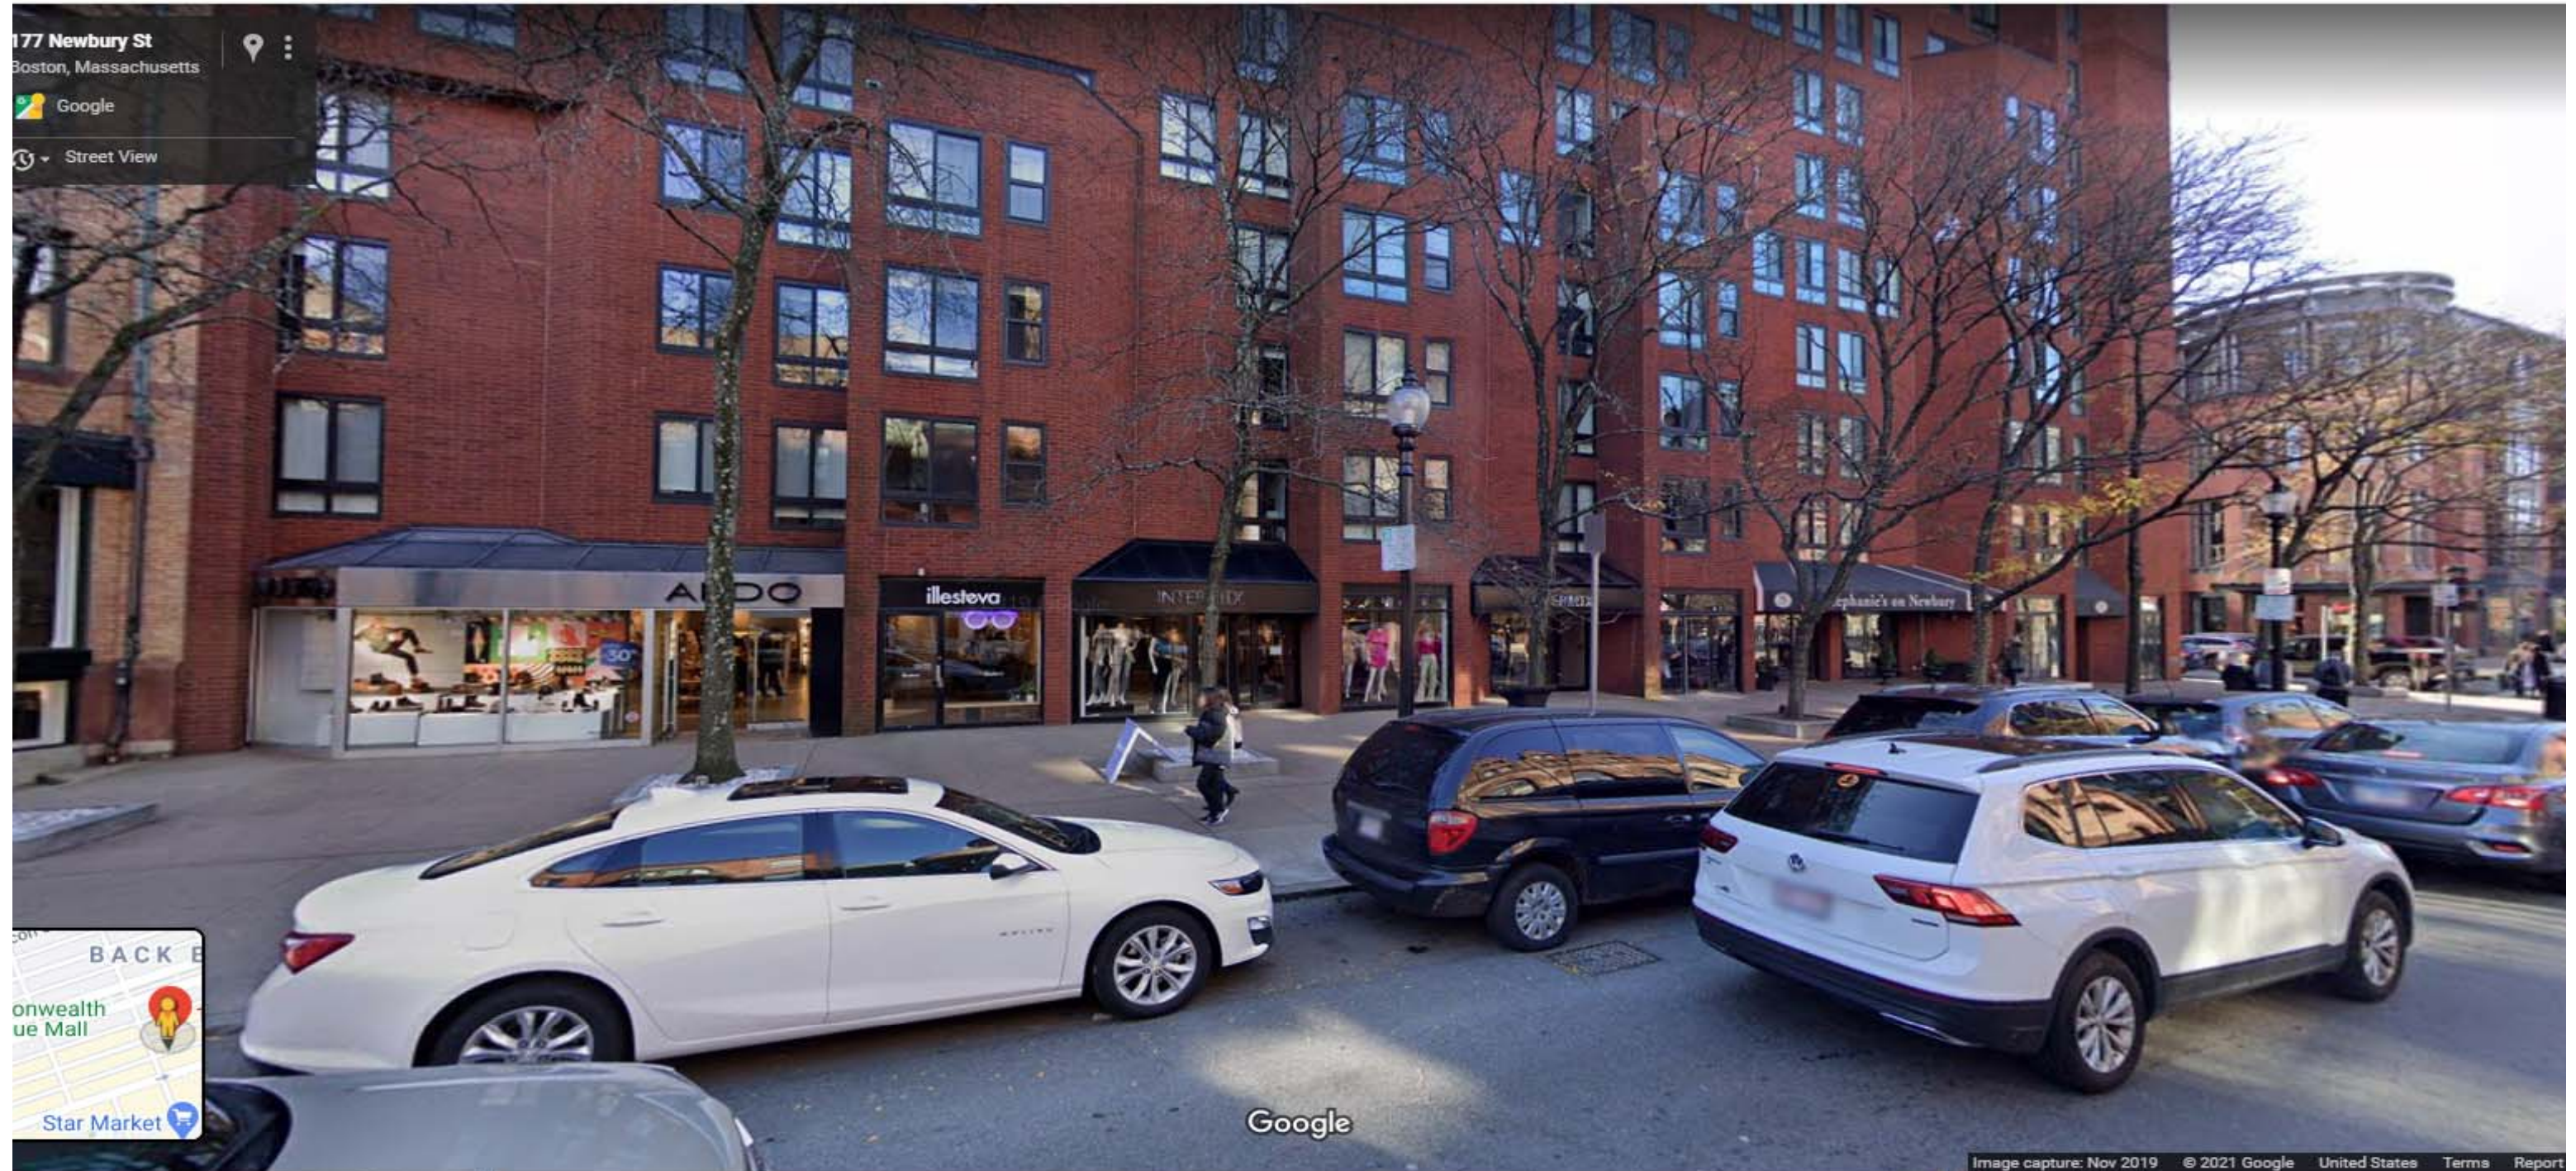




**1** EXISTING CONDITIONS PHOTO  
SCALE: NOT TO SCALE



**2** PROPOSED RENDERING  
SCALE: NOT TO SCALE


NEW SIGN/LETTERING TO BE INSTALLED IN THE  
EXISTING WALL MOUNTED POSTER DISPLAY

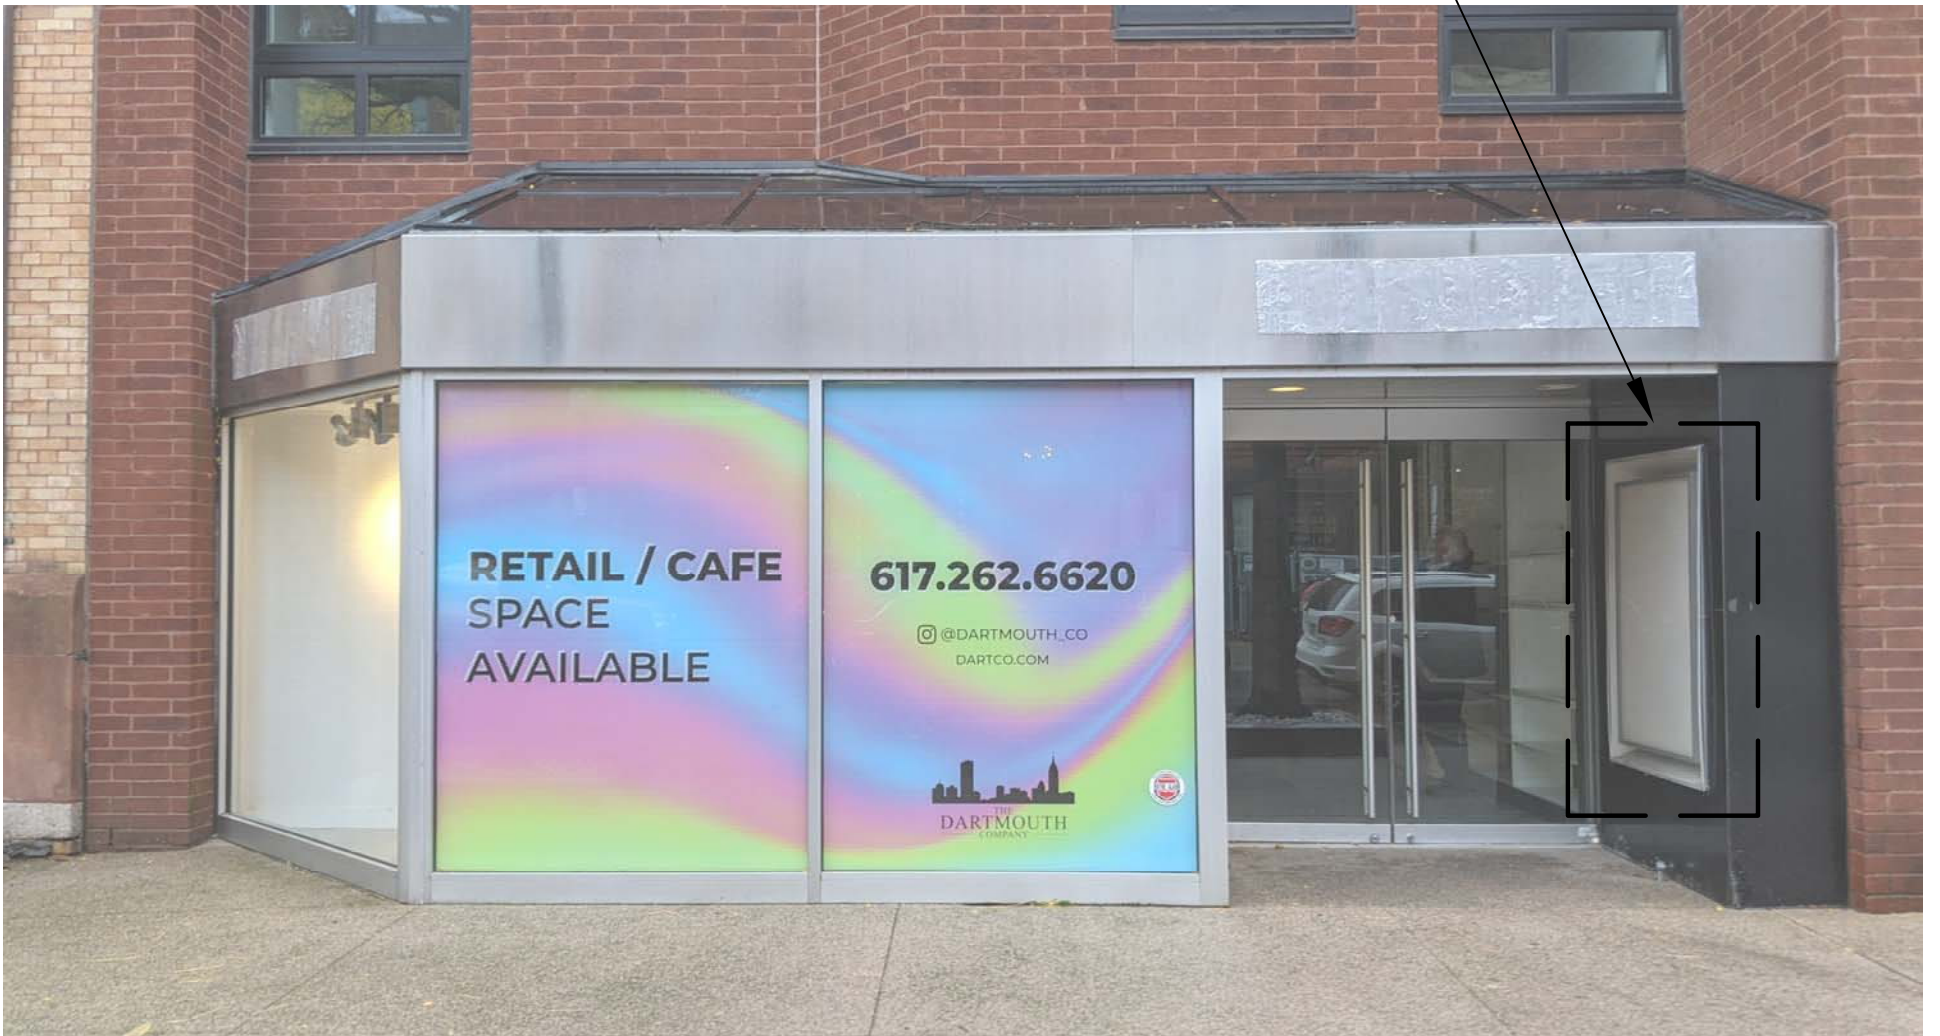

**1** EXISTING CONDITIONS PHOTO  
SCALE: NOT TO SCALE



**2** PROPOSED RENDERING  
SCALE: NOT TO SCALE

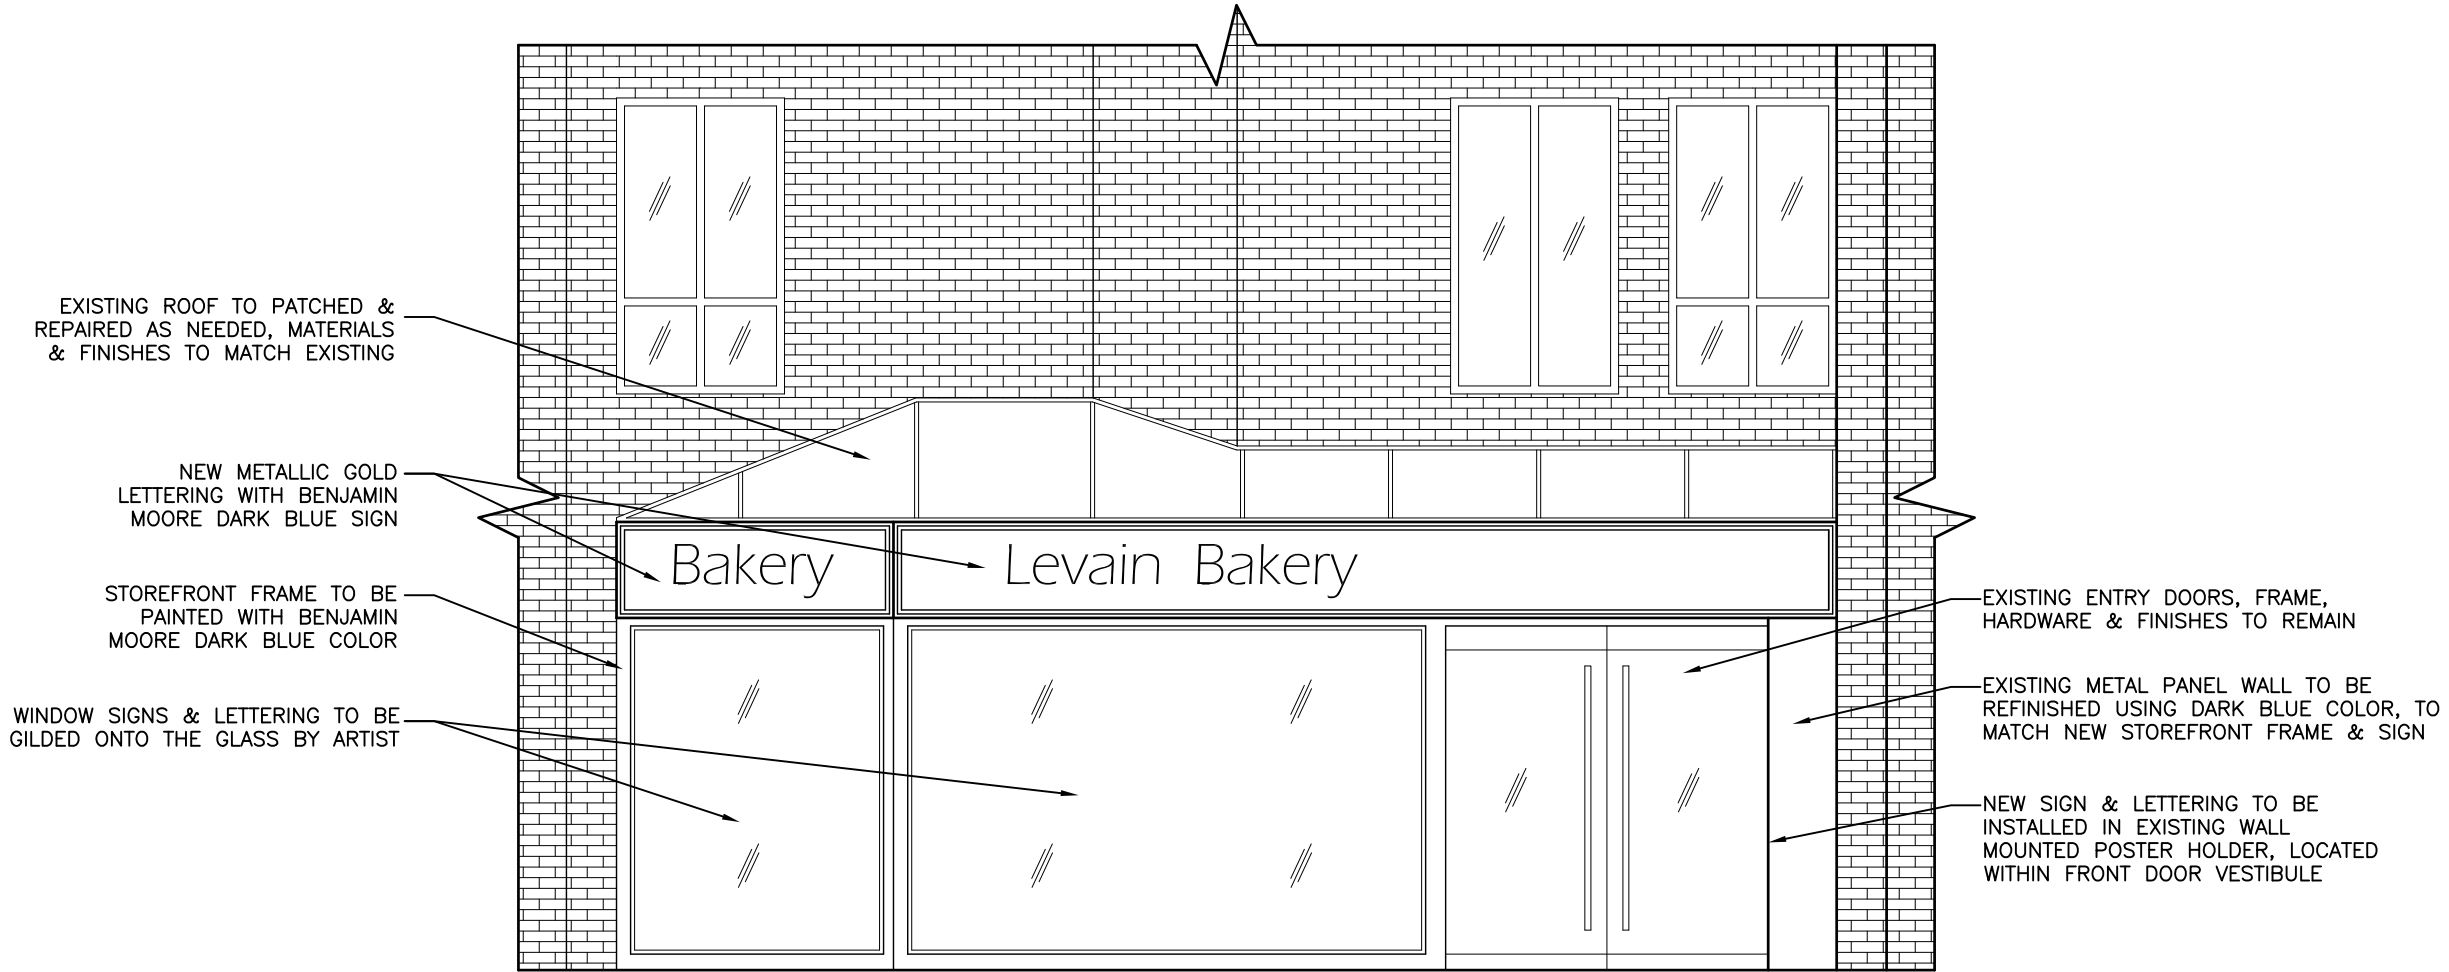


**1** PROPOSED STOREFRONT ELEVATION  
 SCALE: 1/4"=1'-0"

PROPOSED FRONT ELEVATION

FEBRUARY 08, 2021

PUBLIC ALLEY 440

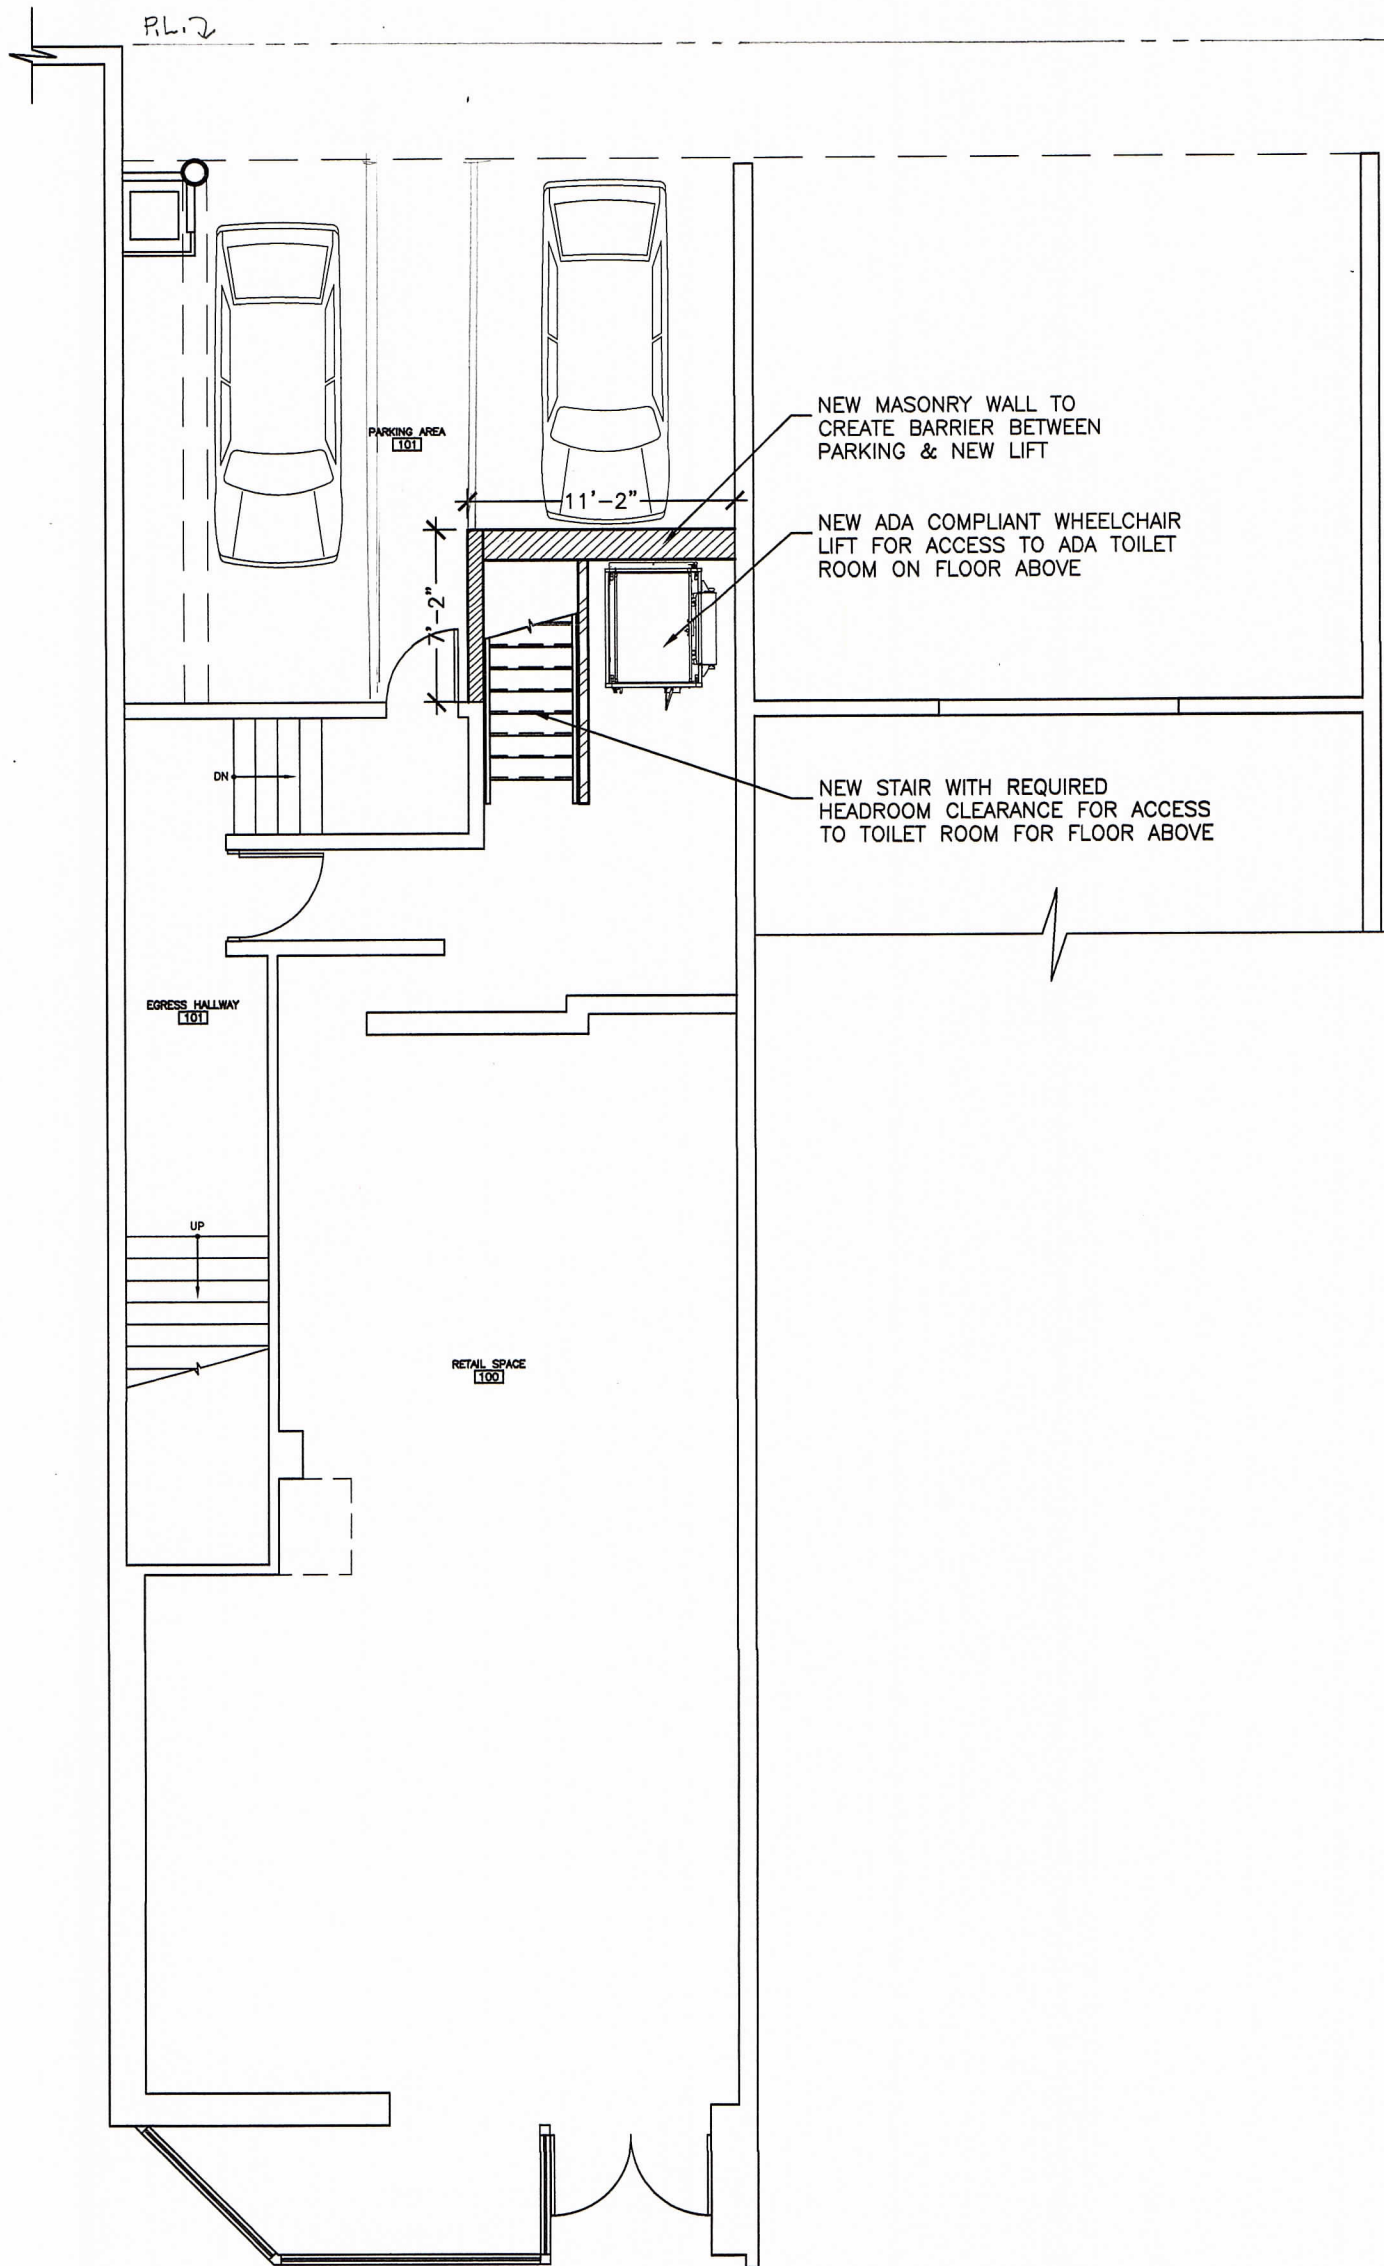


NEWBURY STREET

**1** PROPOSED GROUND FLOOR PLAN  
SCALE: 1/8"=1'-0"

PROPOSED CONSTRUCTION PLAN

FEBRUARY 08, 2021

EXISTING CONDITIONS PHOTO FROM  
PUBLIC ALLEY 440, LOCATION OF PROJECT

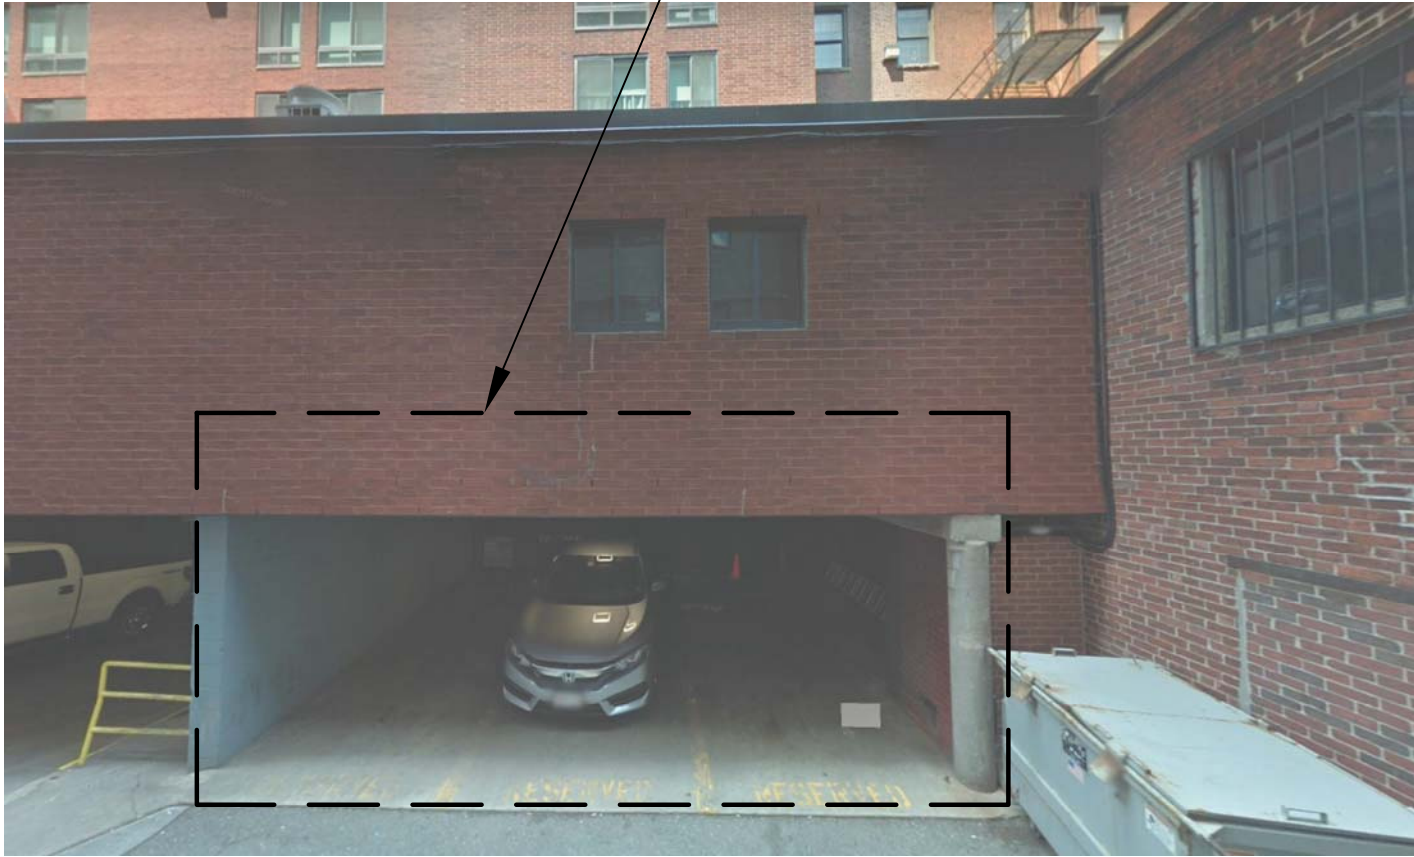

1

**EXISTING CONDITIONS PHOTO**

SCALE: NOT TO SCALE


EXISTING CONDITIONS PHOTO FROM  
PUBLIC ALLEY 440, PROPOSED LOCATION  
OF NEW MASONRY WALL FOR LIFT



2

**EXISTING CONDITIONS PHOTO**

SCALE: NOT TO SCALE

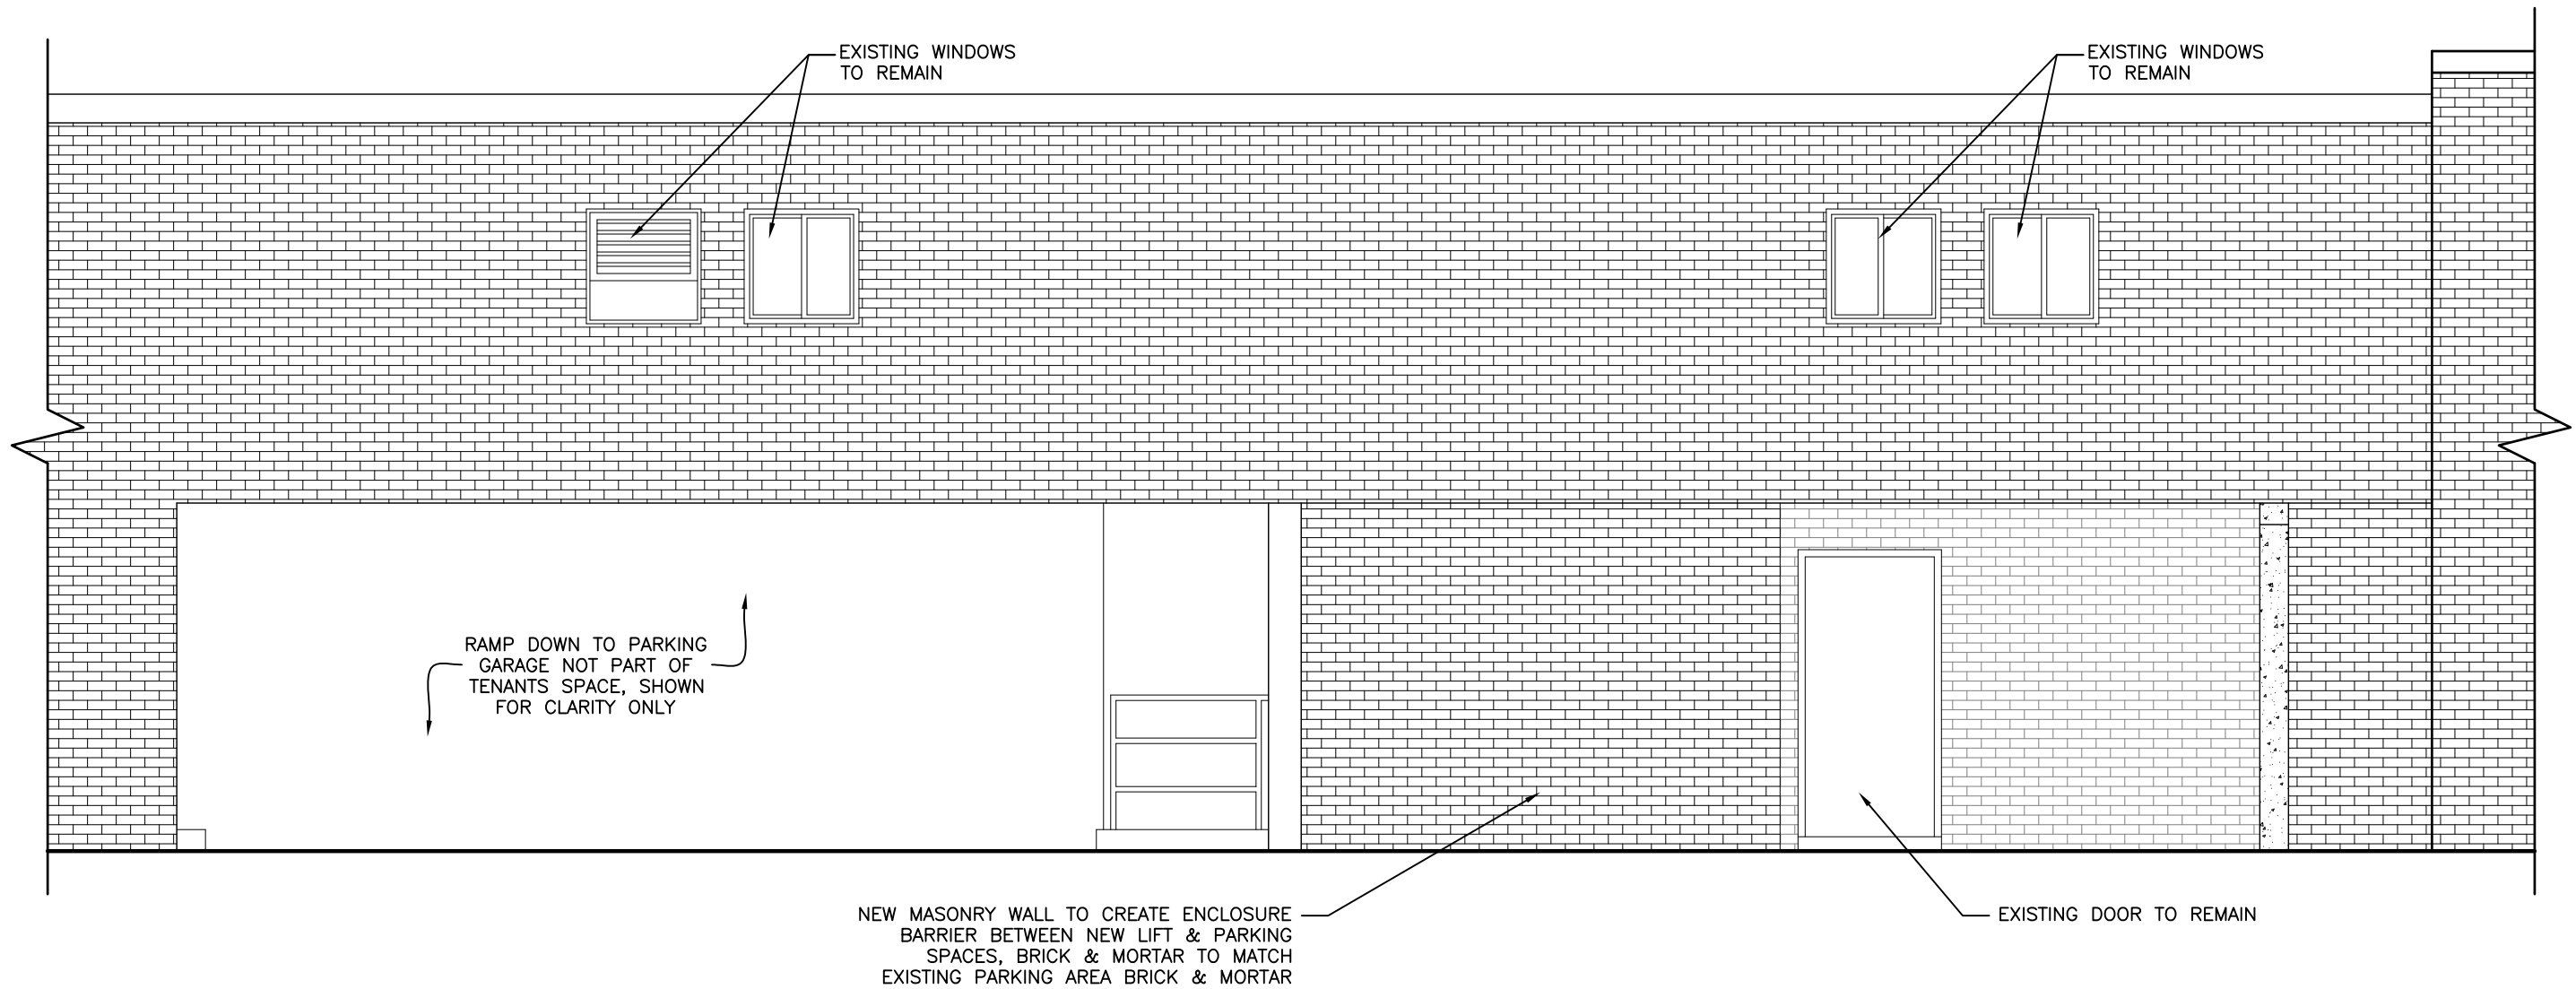

**1** PROPOSED BACK ELEVATION - PUBLIC ALLEY 440  
 SCALE: 1/4"=1'-0"

PROPOSED BACK ELEVATION

FEBRUARY 08, 2021