




3 PROPOSED FIFTH FLOOR PLAN
N/S

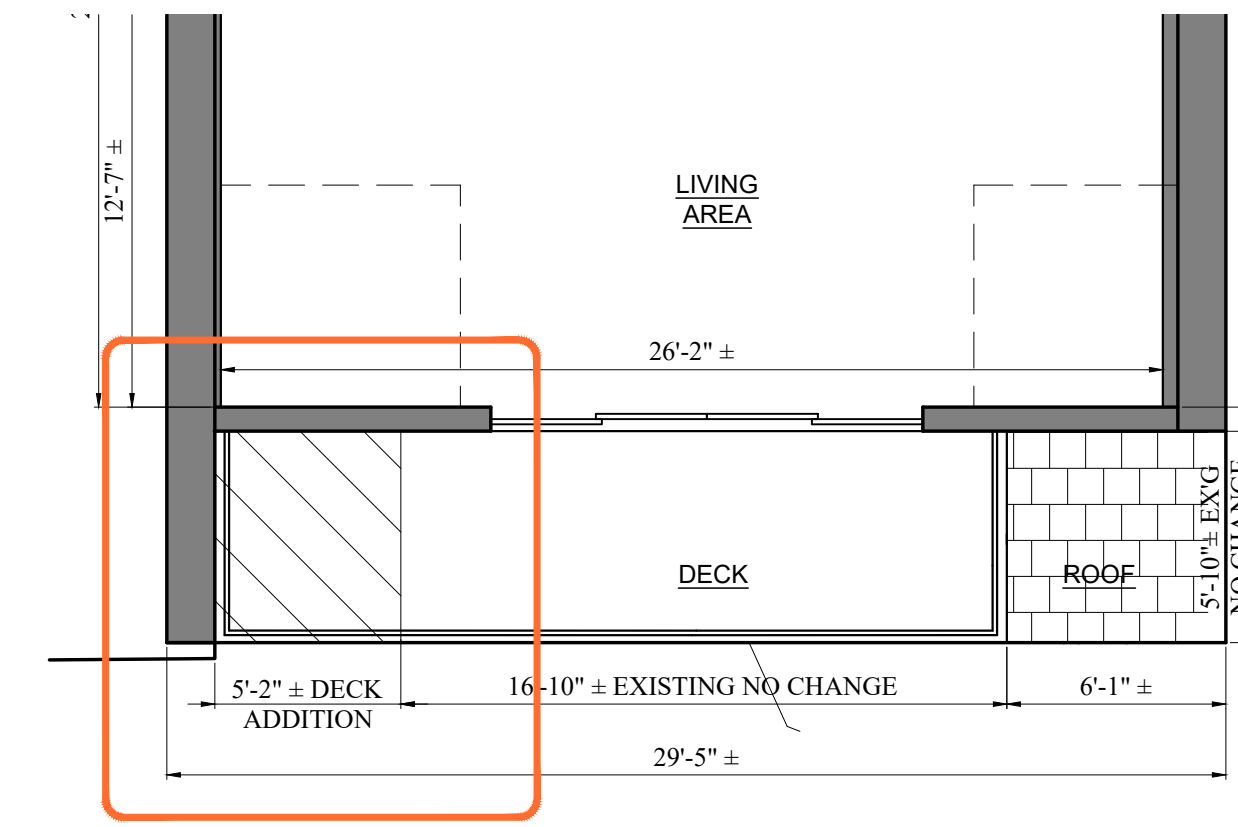

1 EXISTING FIFTH FLOOR PLAN
N/S

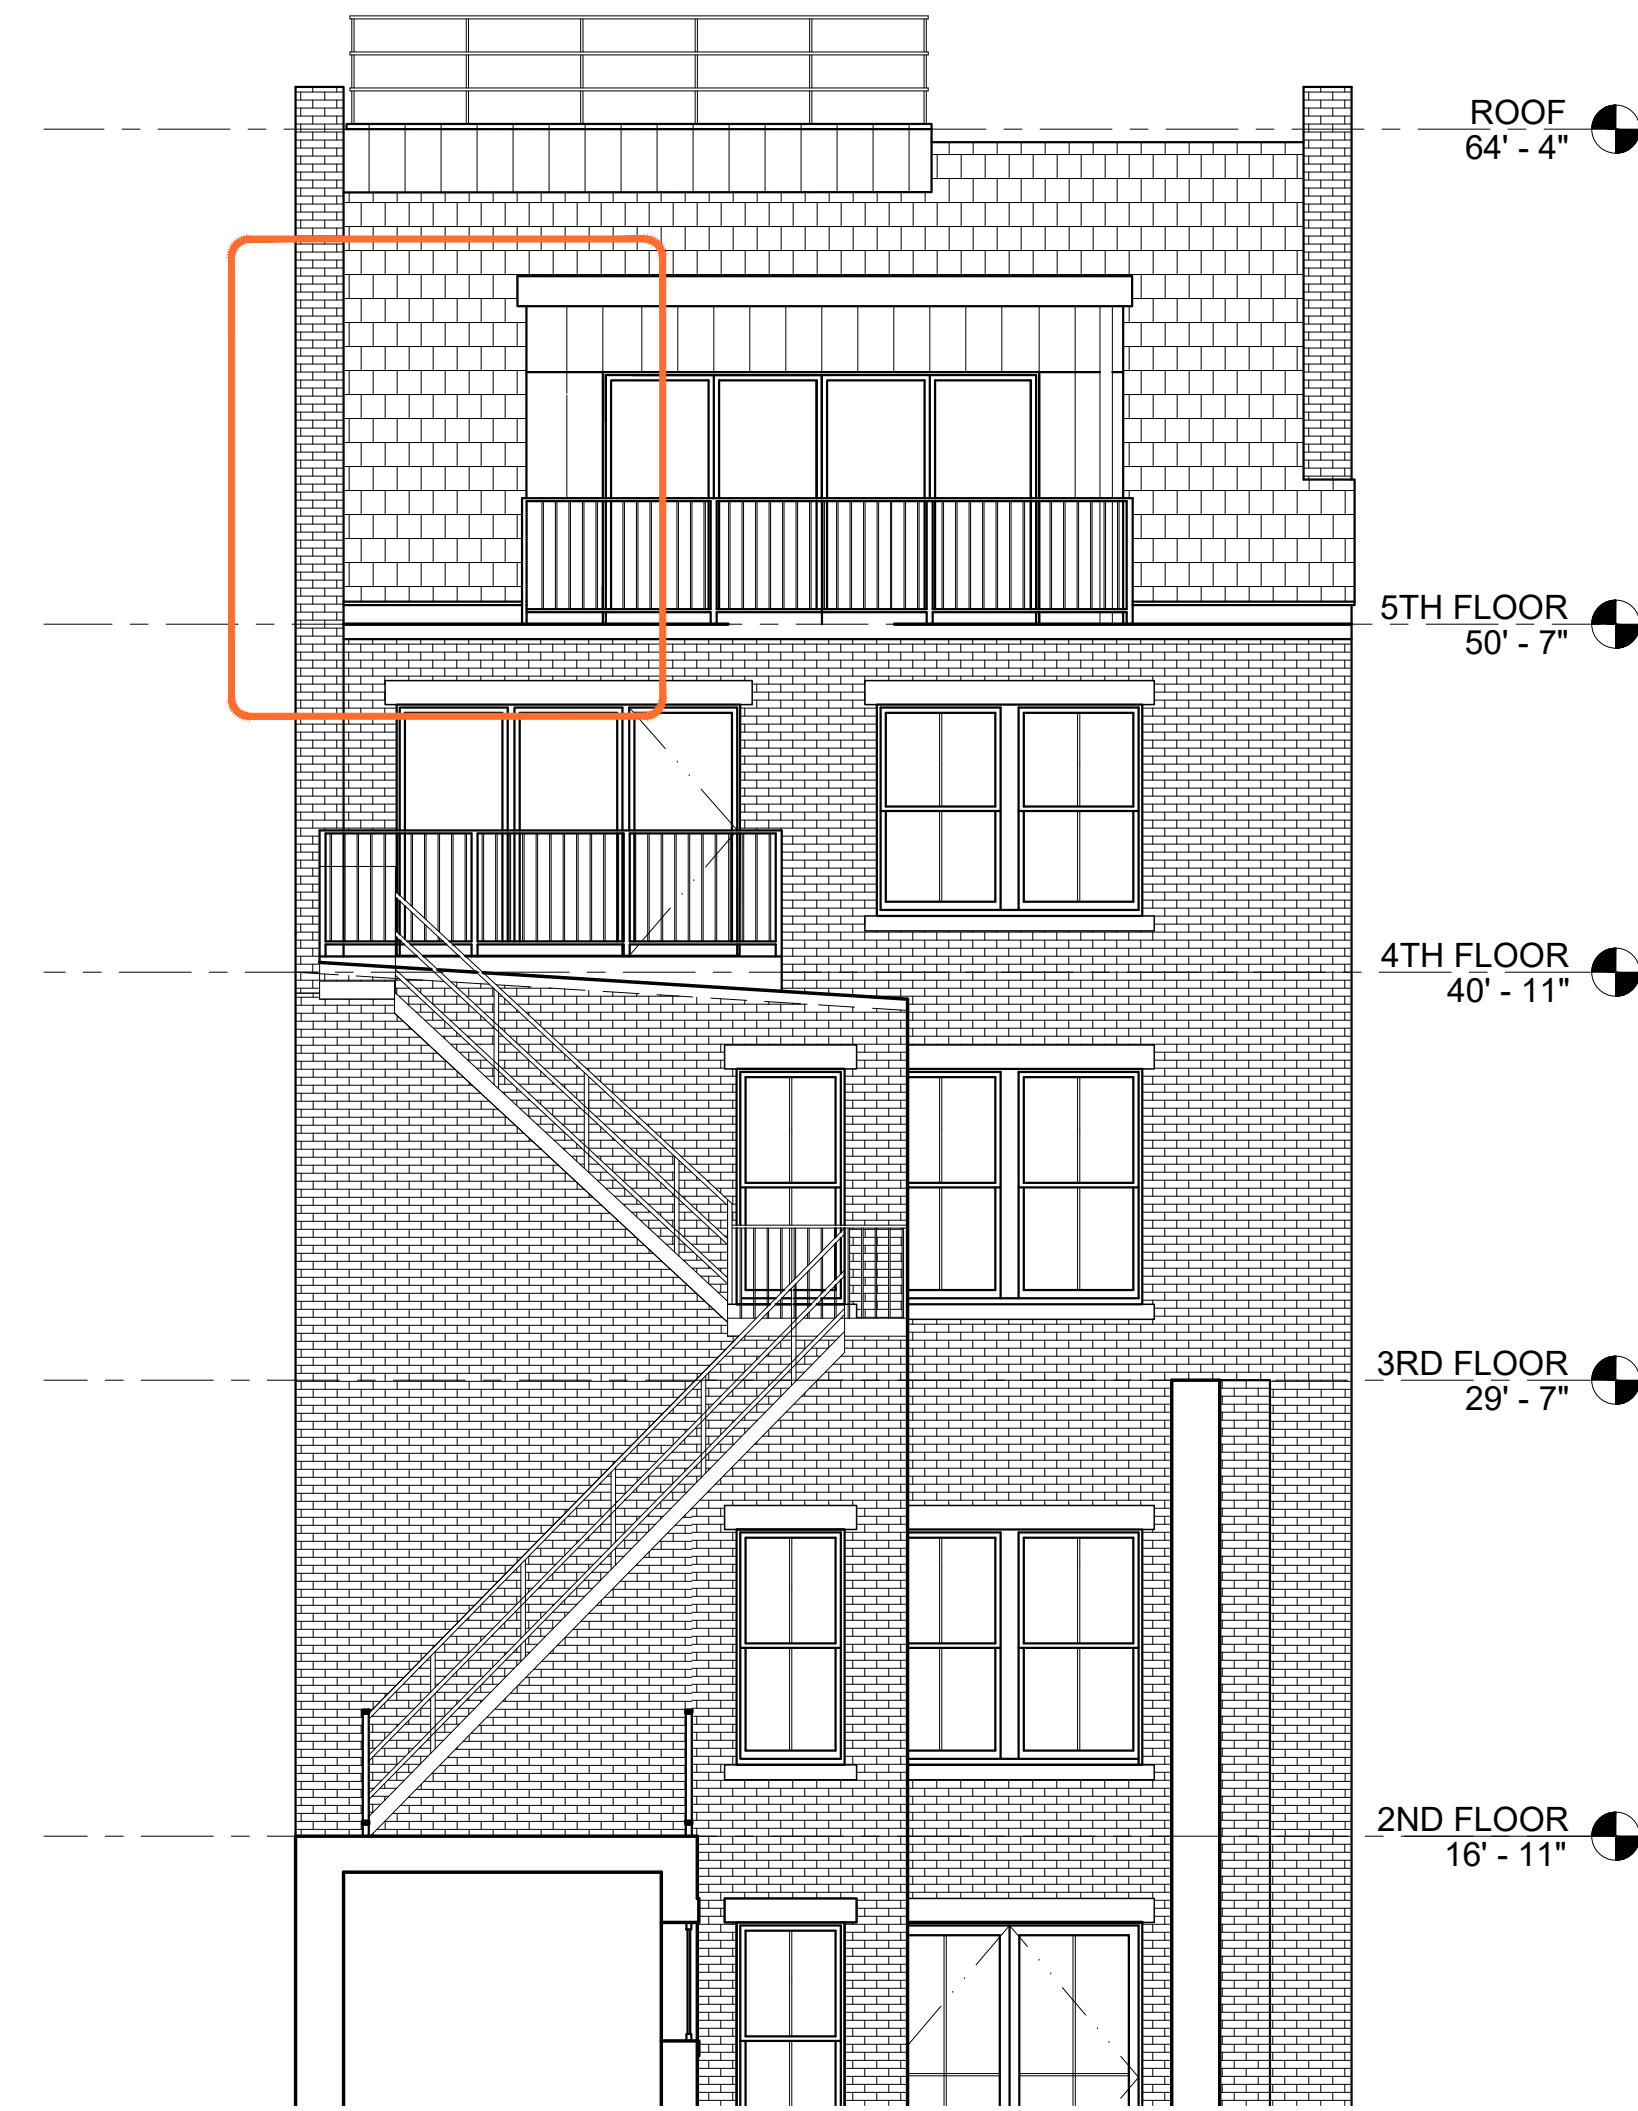

2 EXISTING REAR ELEVATION
N/S

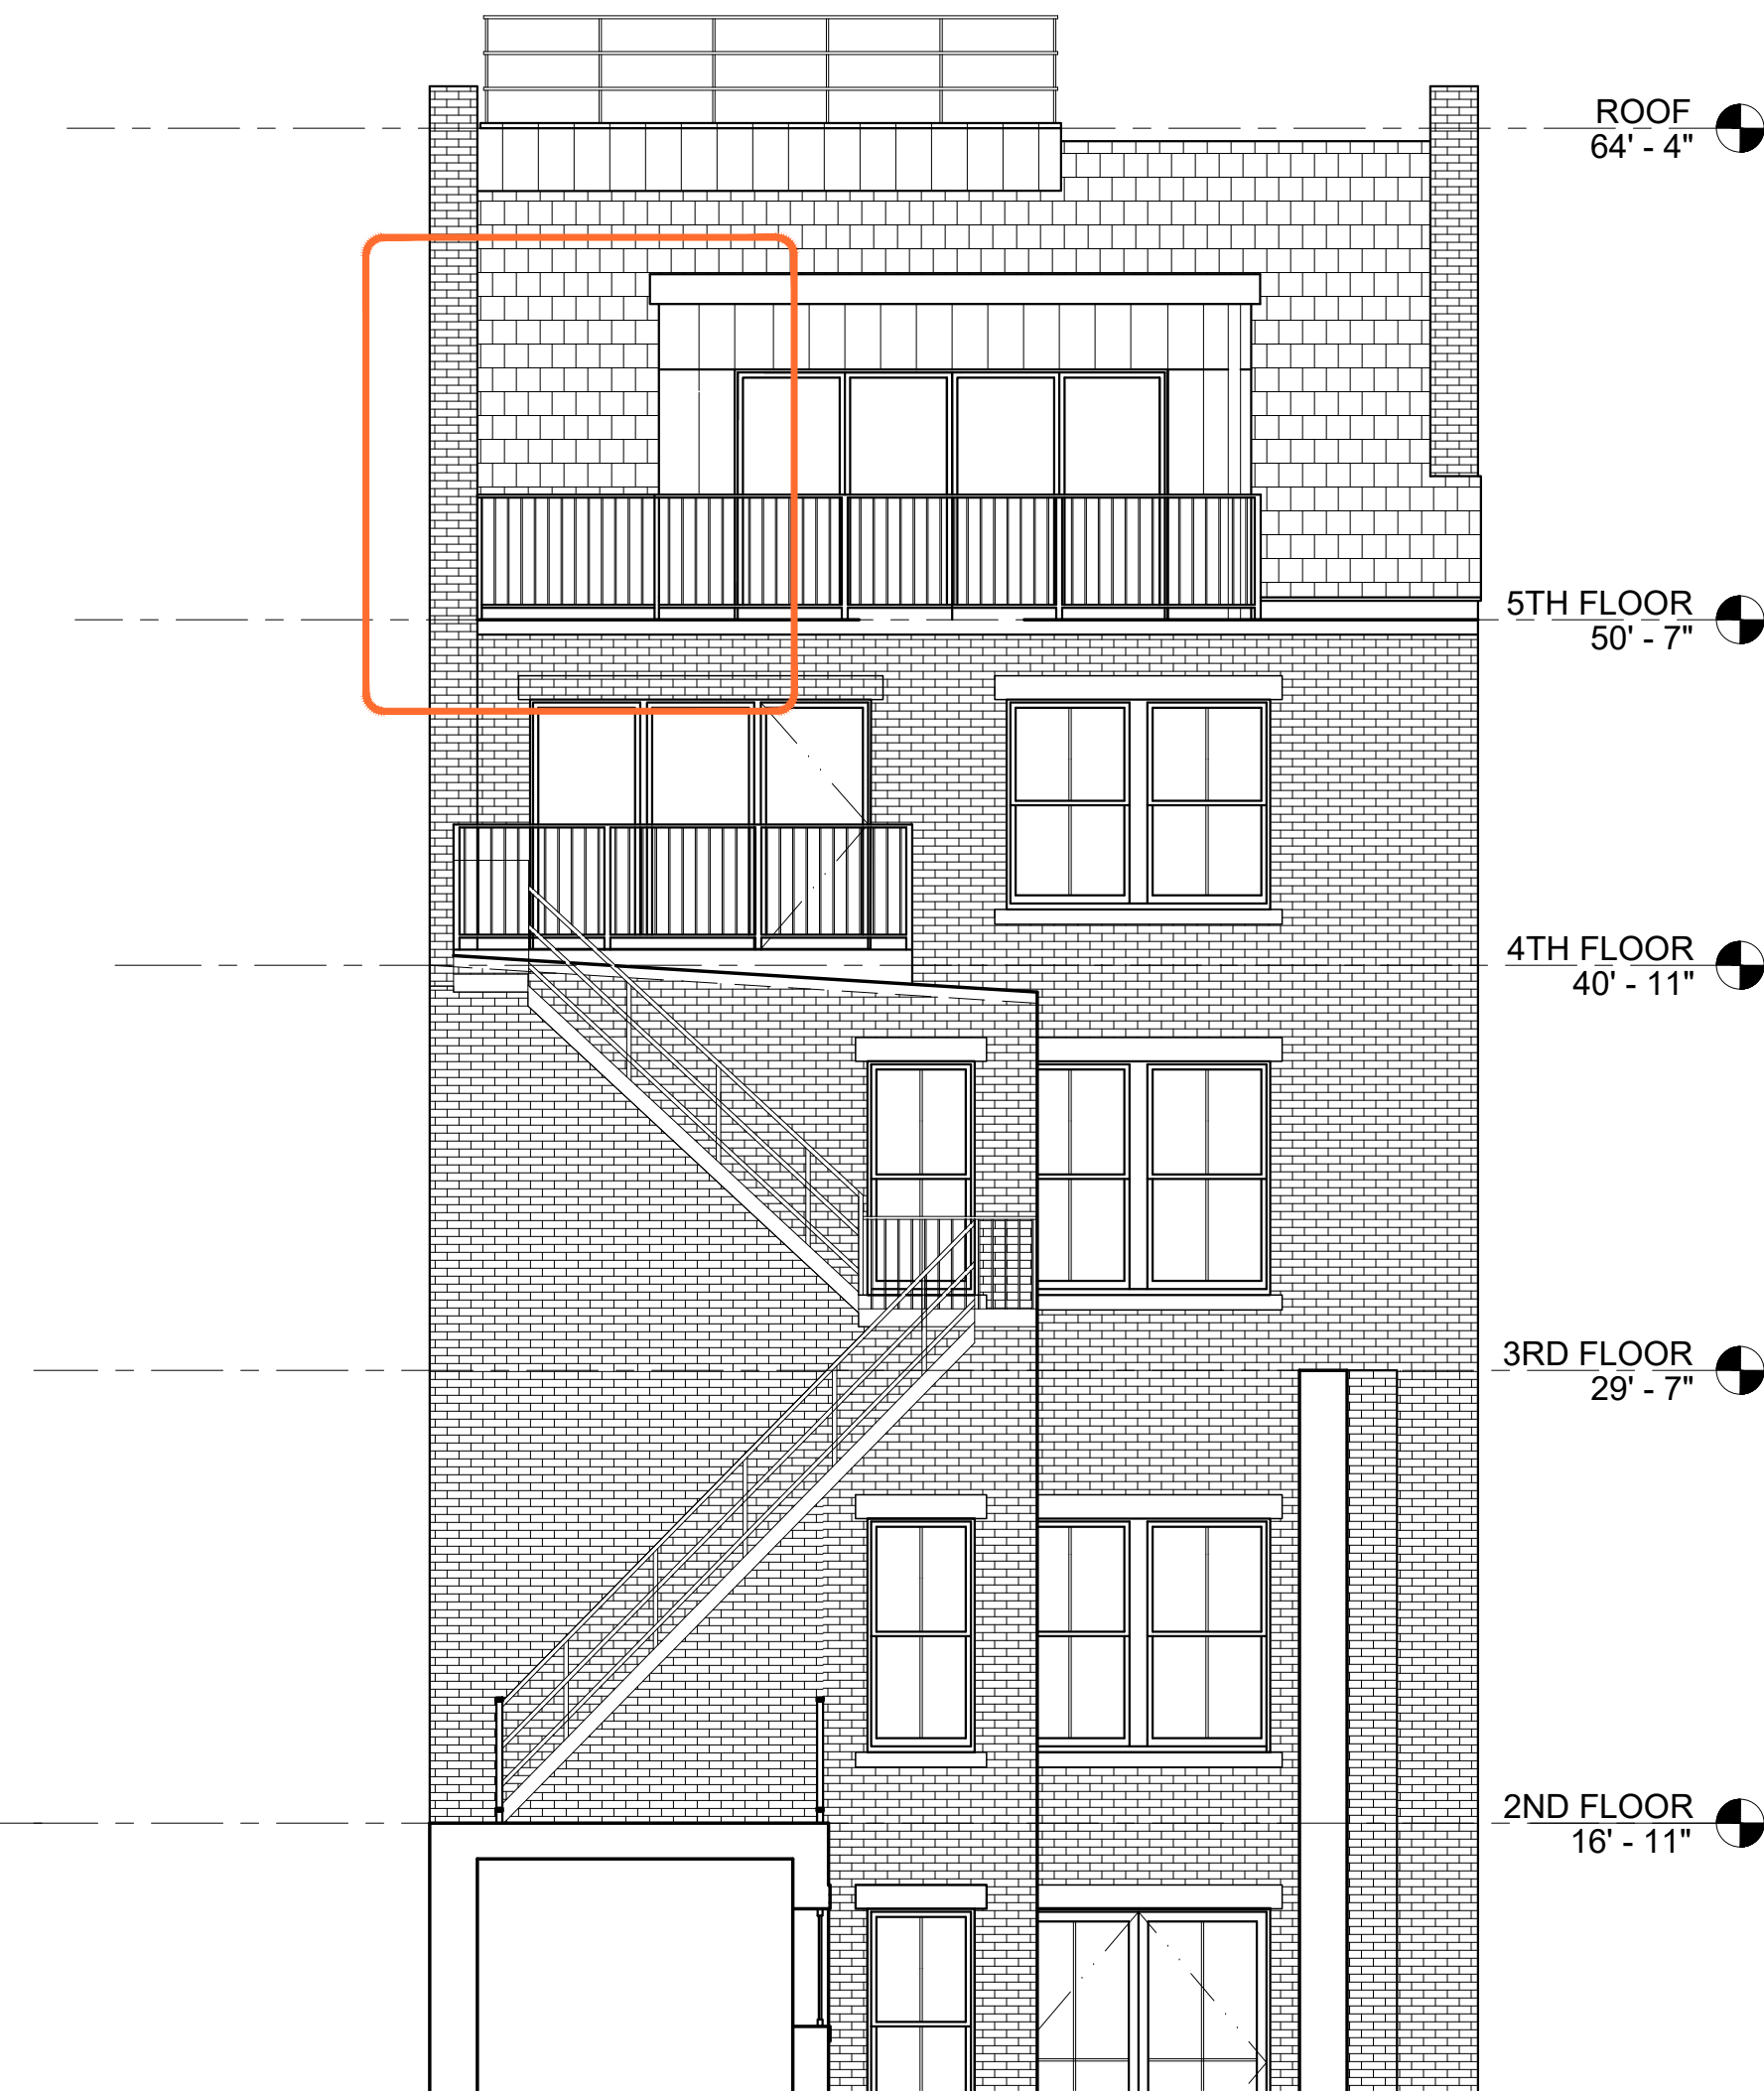

4 PROPOSED REAR ELEVATION
N/S

Location
PROPOSED MULTI-FAMILY BUILDING
83 MT. VERNON STREET
BOSTON, MA 02121

Choo & Company, Inc.
One Billings Road Quincy, MA 02171
617-786-7727 fax 617-786-7715

No.	Revision Date

Project No: 2020223
Scale: AS NOTED
Date: 8-20-21
Drawn By: DF

Drawing Name
EXISTING & PROPOSED FIFTH FLOOR PLANS & ELEVATIONS

Sheet No.
L-2