



# 10 Melville Avenue


8/5/22 Landmarks Review Set

- △ A01 REFERENCE
- A11 FIRST FLOOR PLAN - EXISTING
- △ A12 FIRST FLOOR PLAN - PROPOSED
- A13 SECOND FLOOR PLAN - EXISTING
- △ A14 SECOND FLOOR PLAN - PROPOSED
- A15 THIRD FLOOR PLAN - EXISTING
- △ A16 THIRD FLOOR PLAN - PROPOSED
- A17 ROOF PLAN - EXISTING
- A18 ROOF PLAN - PROPOSED
- A21 ELEVATIONS- EXISTING FRONT
- A23 ELEVATIONS- EXISTING LEFT SIDE
- △ A24 ELEVATIONS- PROPOSED LEFT SIDE
- A25 ELEVATIONS- EXISTING REAR
- △ A26 ELEVATIONS- PROPOSED REAR
- A27 ELEVATIONS- EXISTING RIGHT SIDE
- △ A28 ELEVATIONS- PROPOSED RIGHT SIDE




10 Melville Ave, Dorchester MA  
Existing Photographs



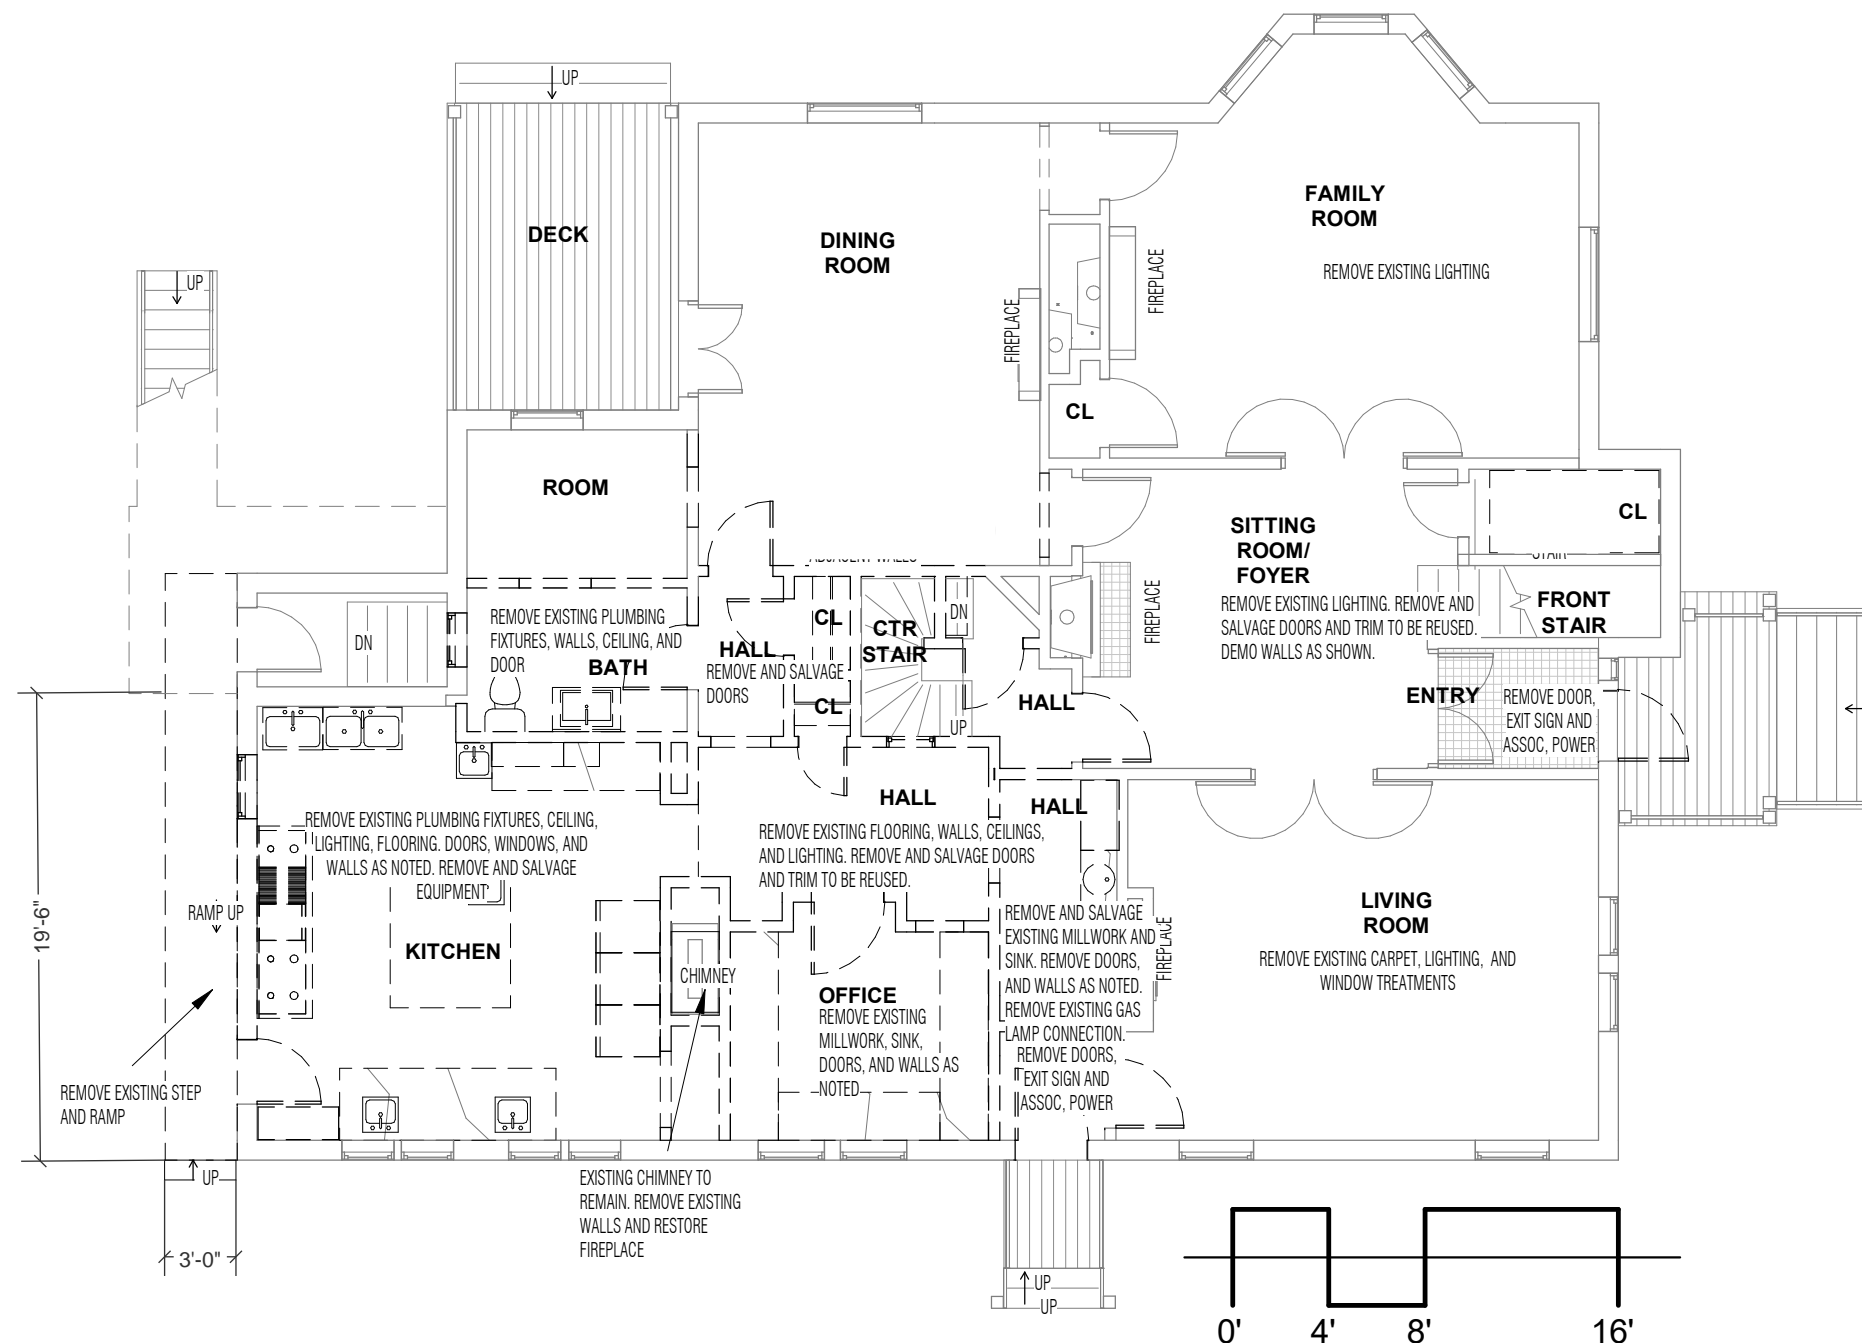



10 Melville Ave, Dorchester MA  
**1st Floor Demolition Plan**

1/8" = 1'-0"

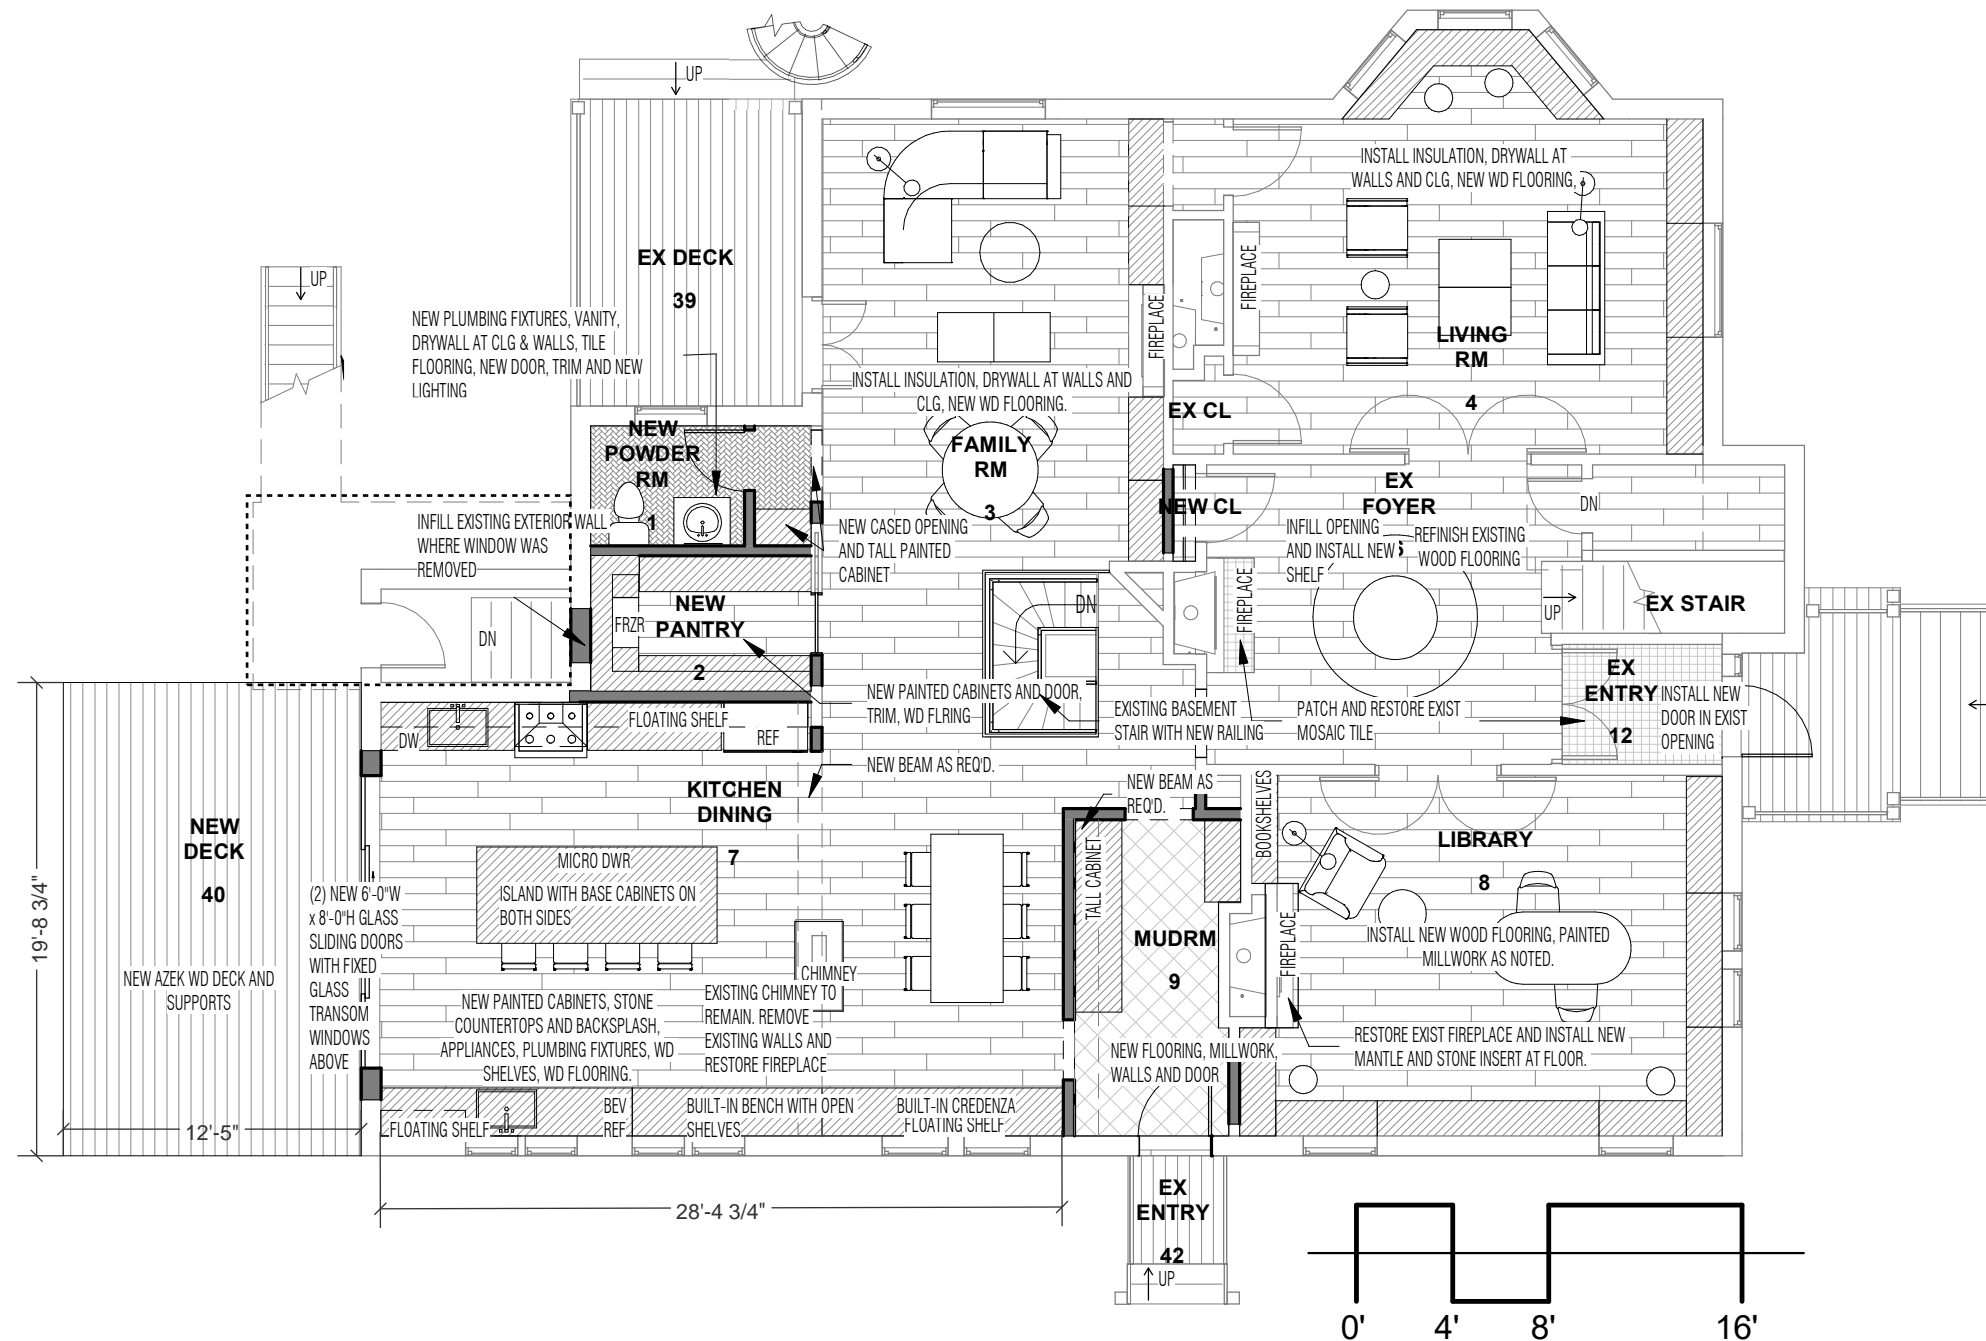

10 Melville Ave, Dorchester MA  
1st Floor Proposed Plan

1/8" = 1'-0"

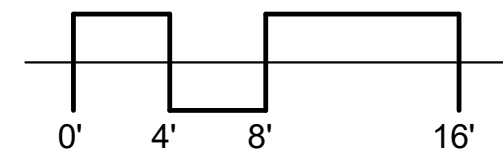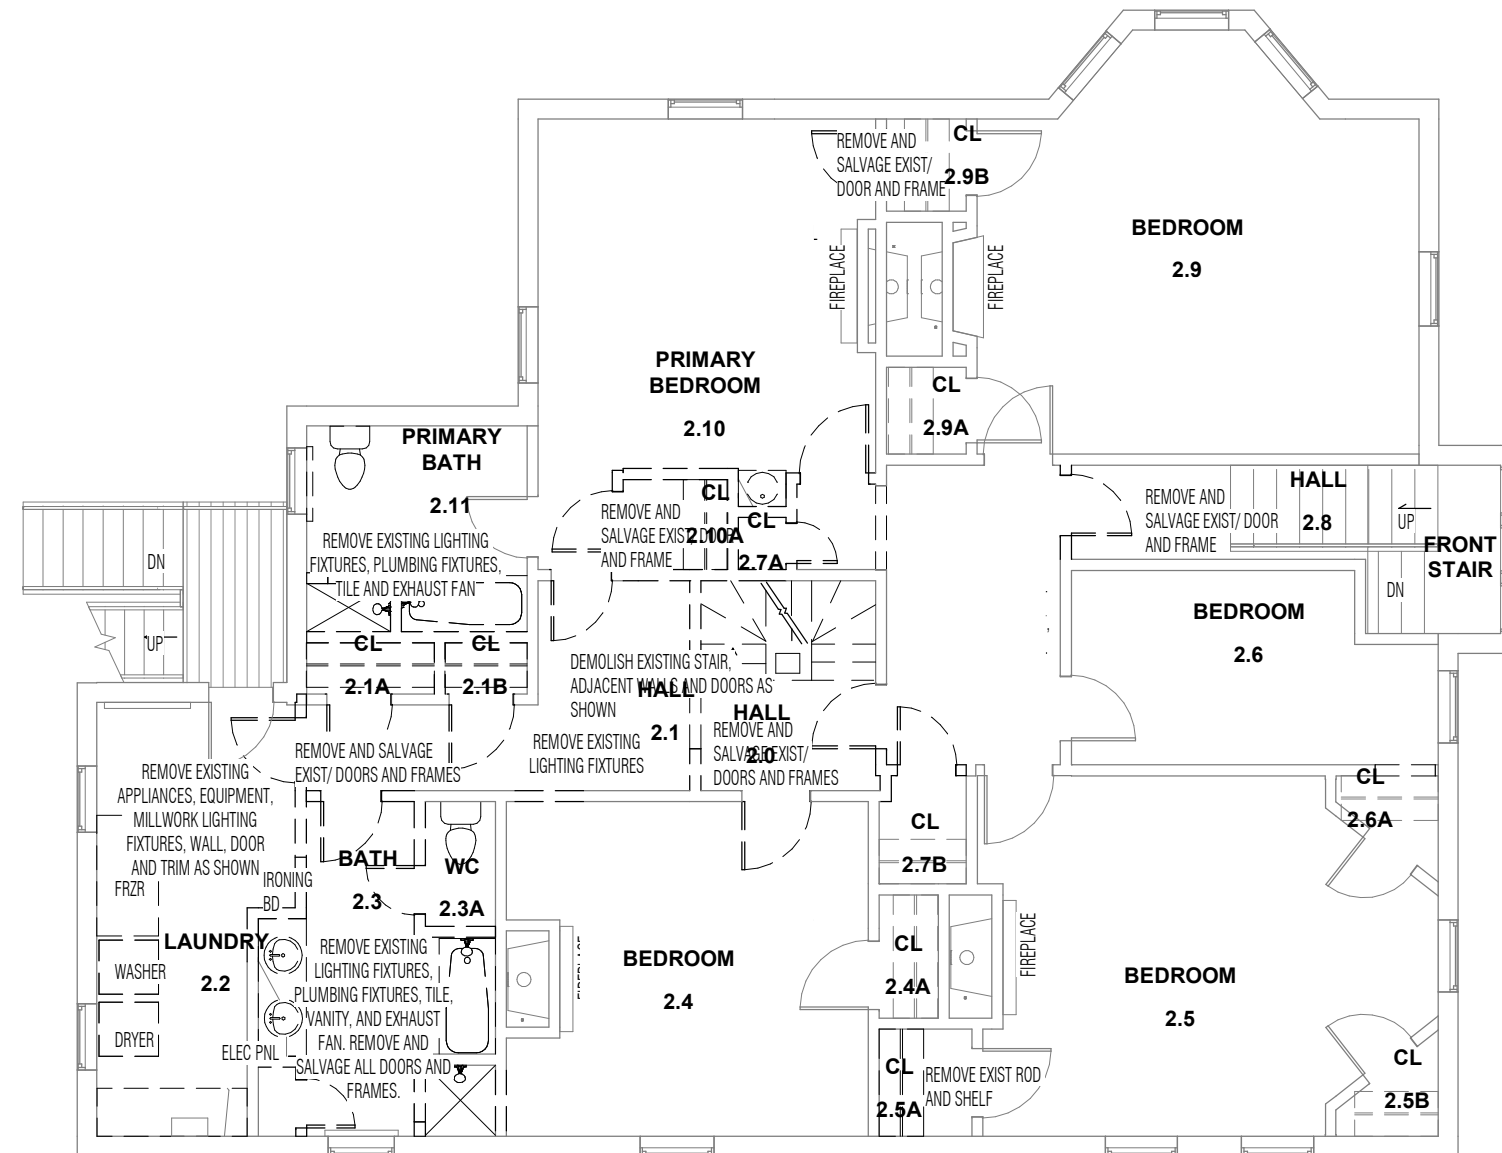

10 Melville Ave, Dorchester MA  
2nd Floor Demolition Plan


1/8" = 1'-0"










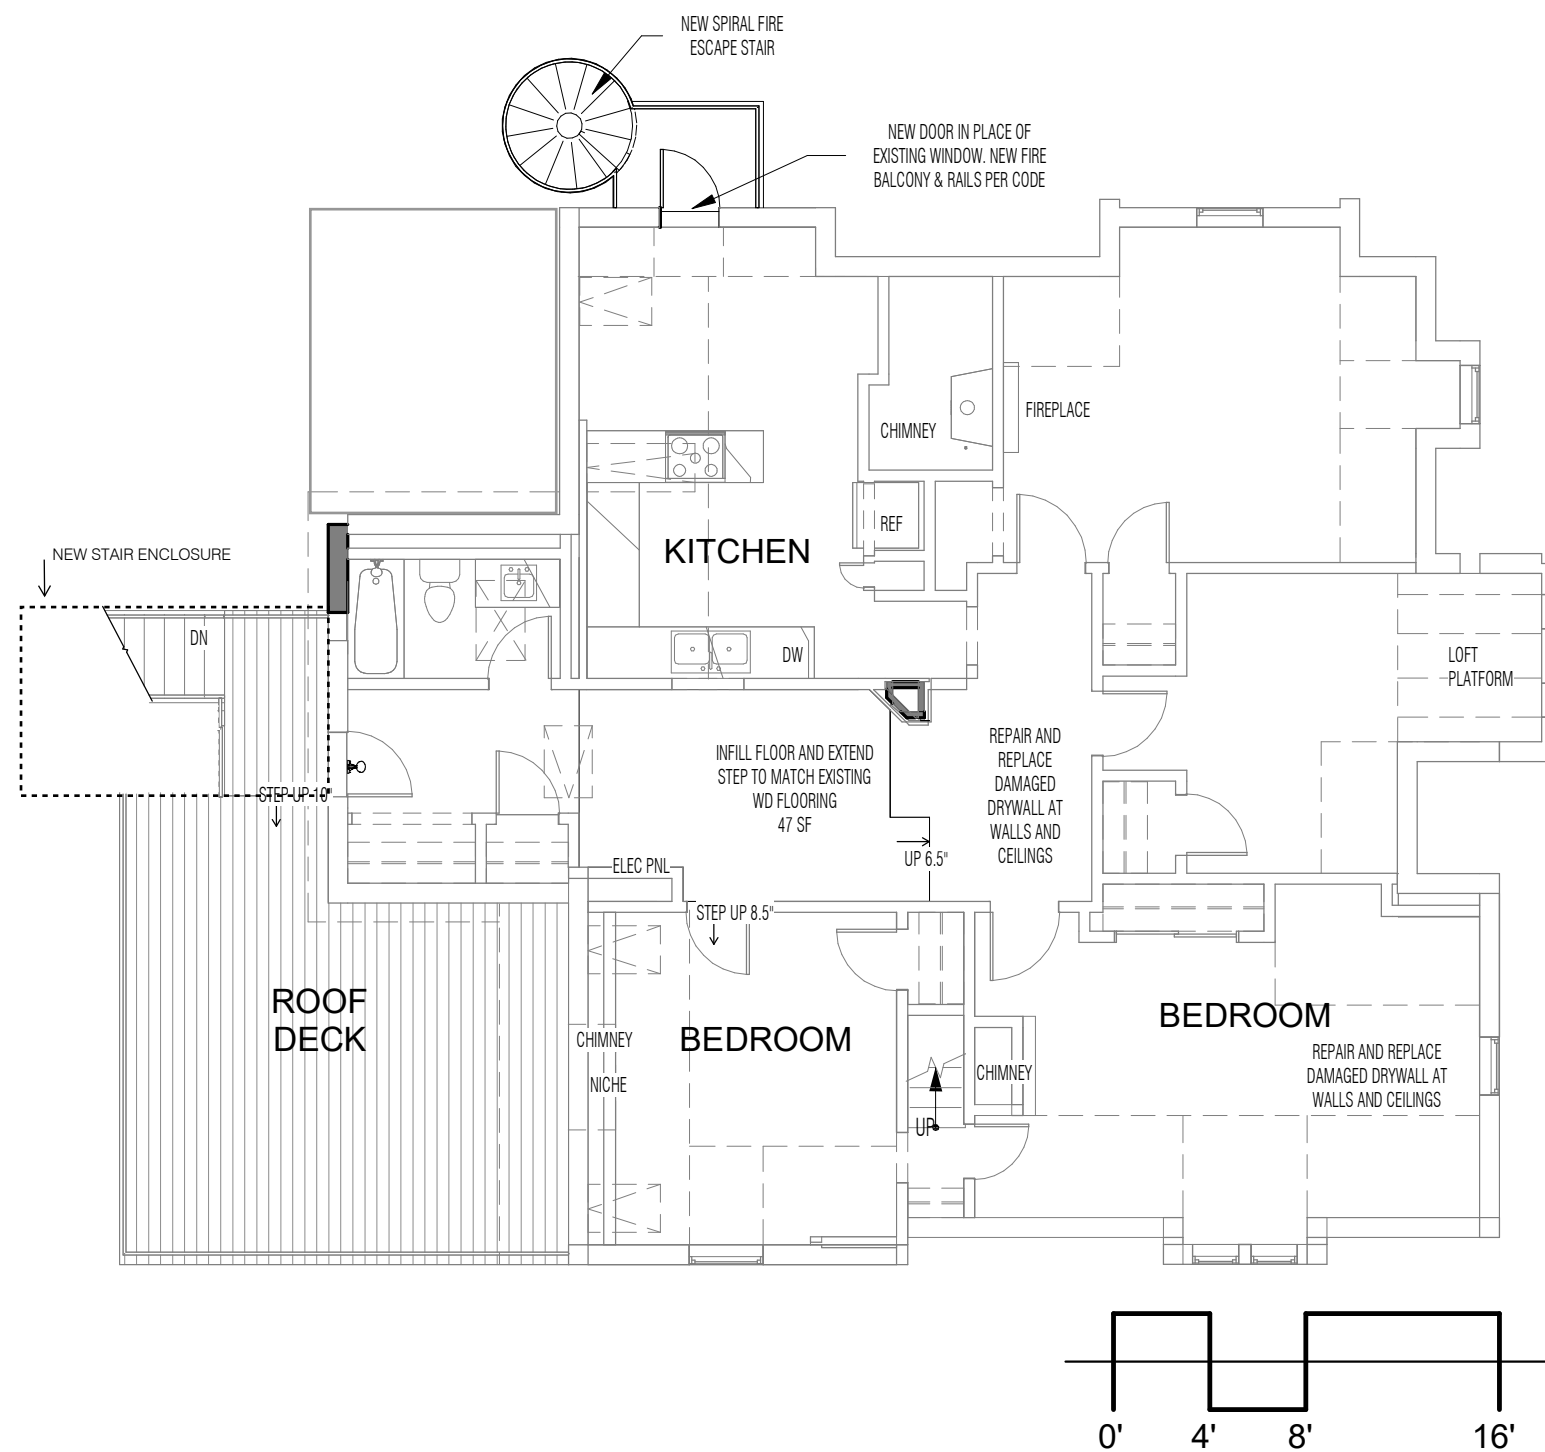


10 Melville Ave, Dorchester MA  
3rd Floor Proposed Plan

1/8" = 1'-0"

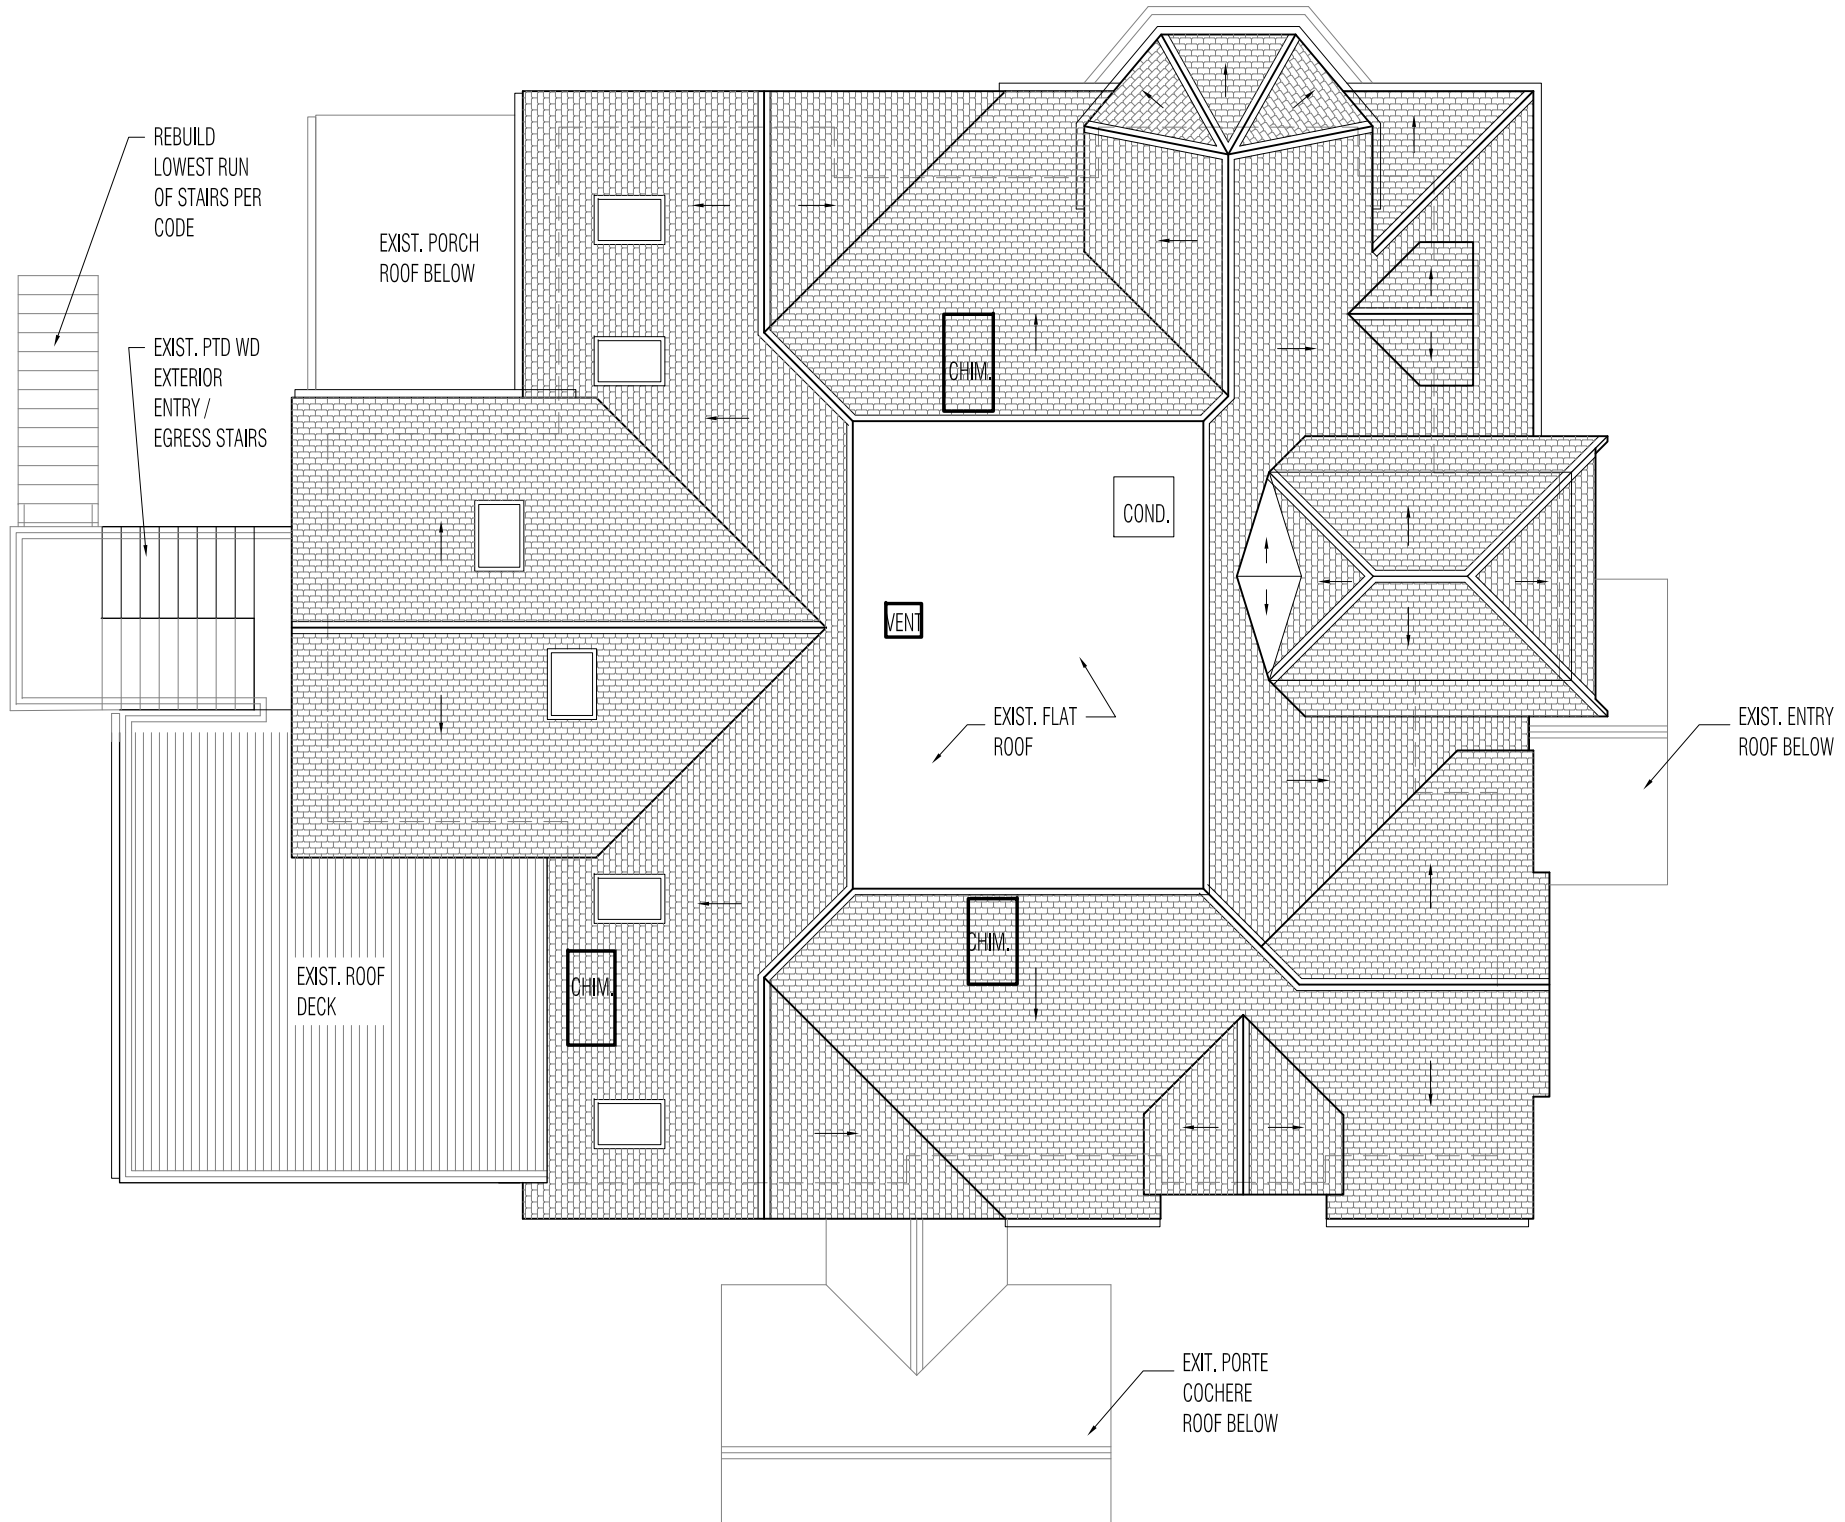


10 Melville Ave, Dorchester MA  
**Existing Roof Plan**  
1/8" = 1'-0"



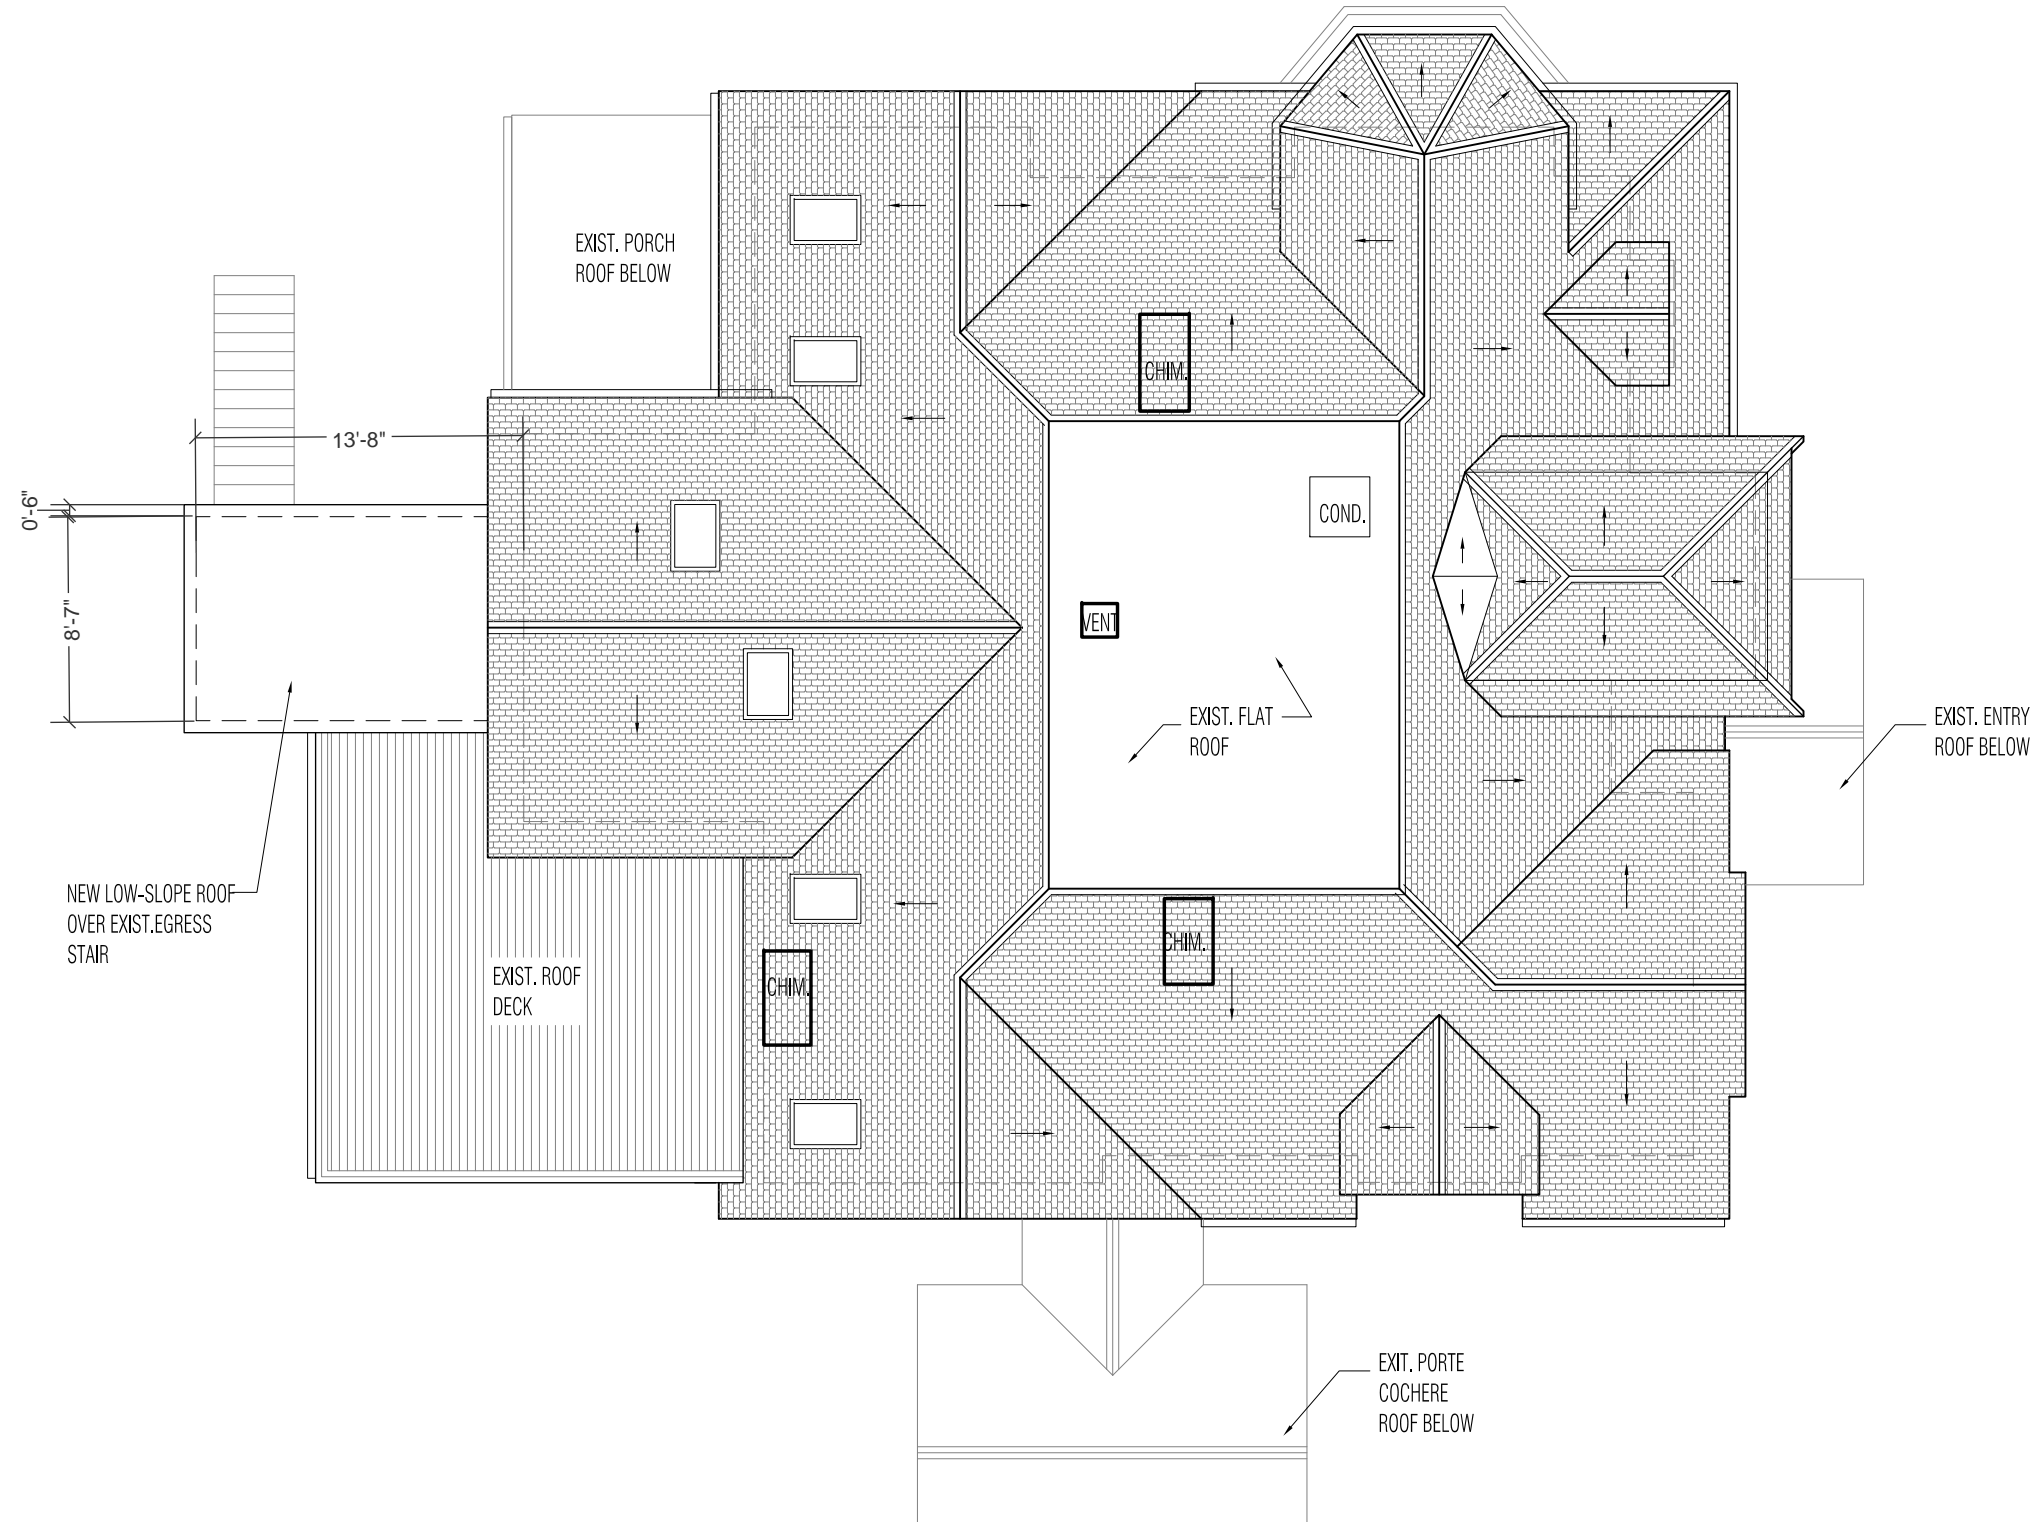


10 Melville Ave, Dorchester MA  
**Proposed Roof Plan**  
1/8" = 1'-0"

 


10 Melville Ave, Dorchester MA  
**Existing Front Elevation (No Changes Proposed)**  
1/8" = 1'-0"



 


10 Melville Ave, Dorchester MA  
**Existing Right Elevation**  
1/8" = 1'-0"

 


10 Melville Ave, Dorchester MA  
**Proposed Right Elevation**  
1/8" = 1'-0"



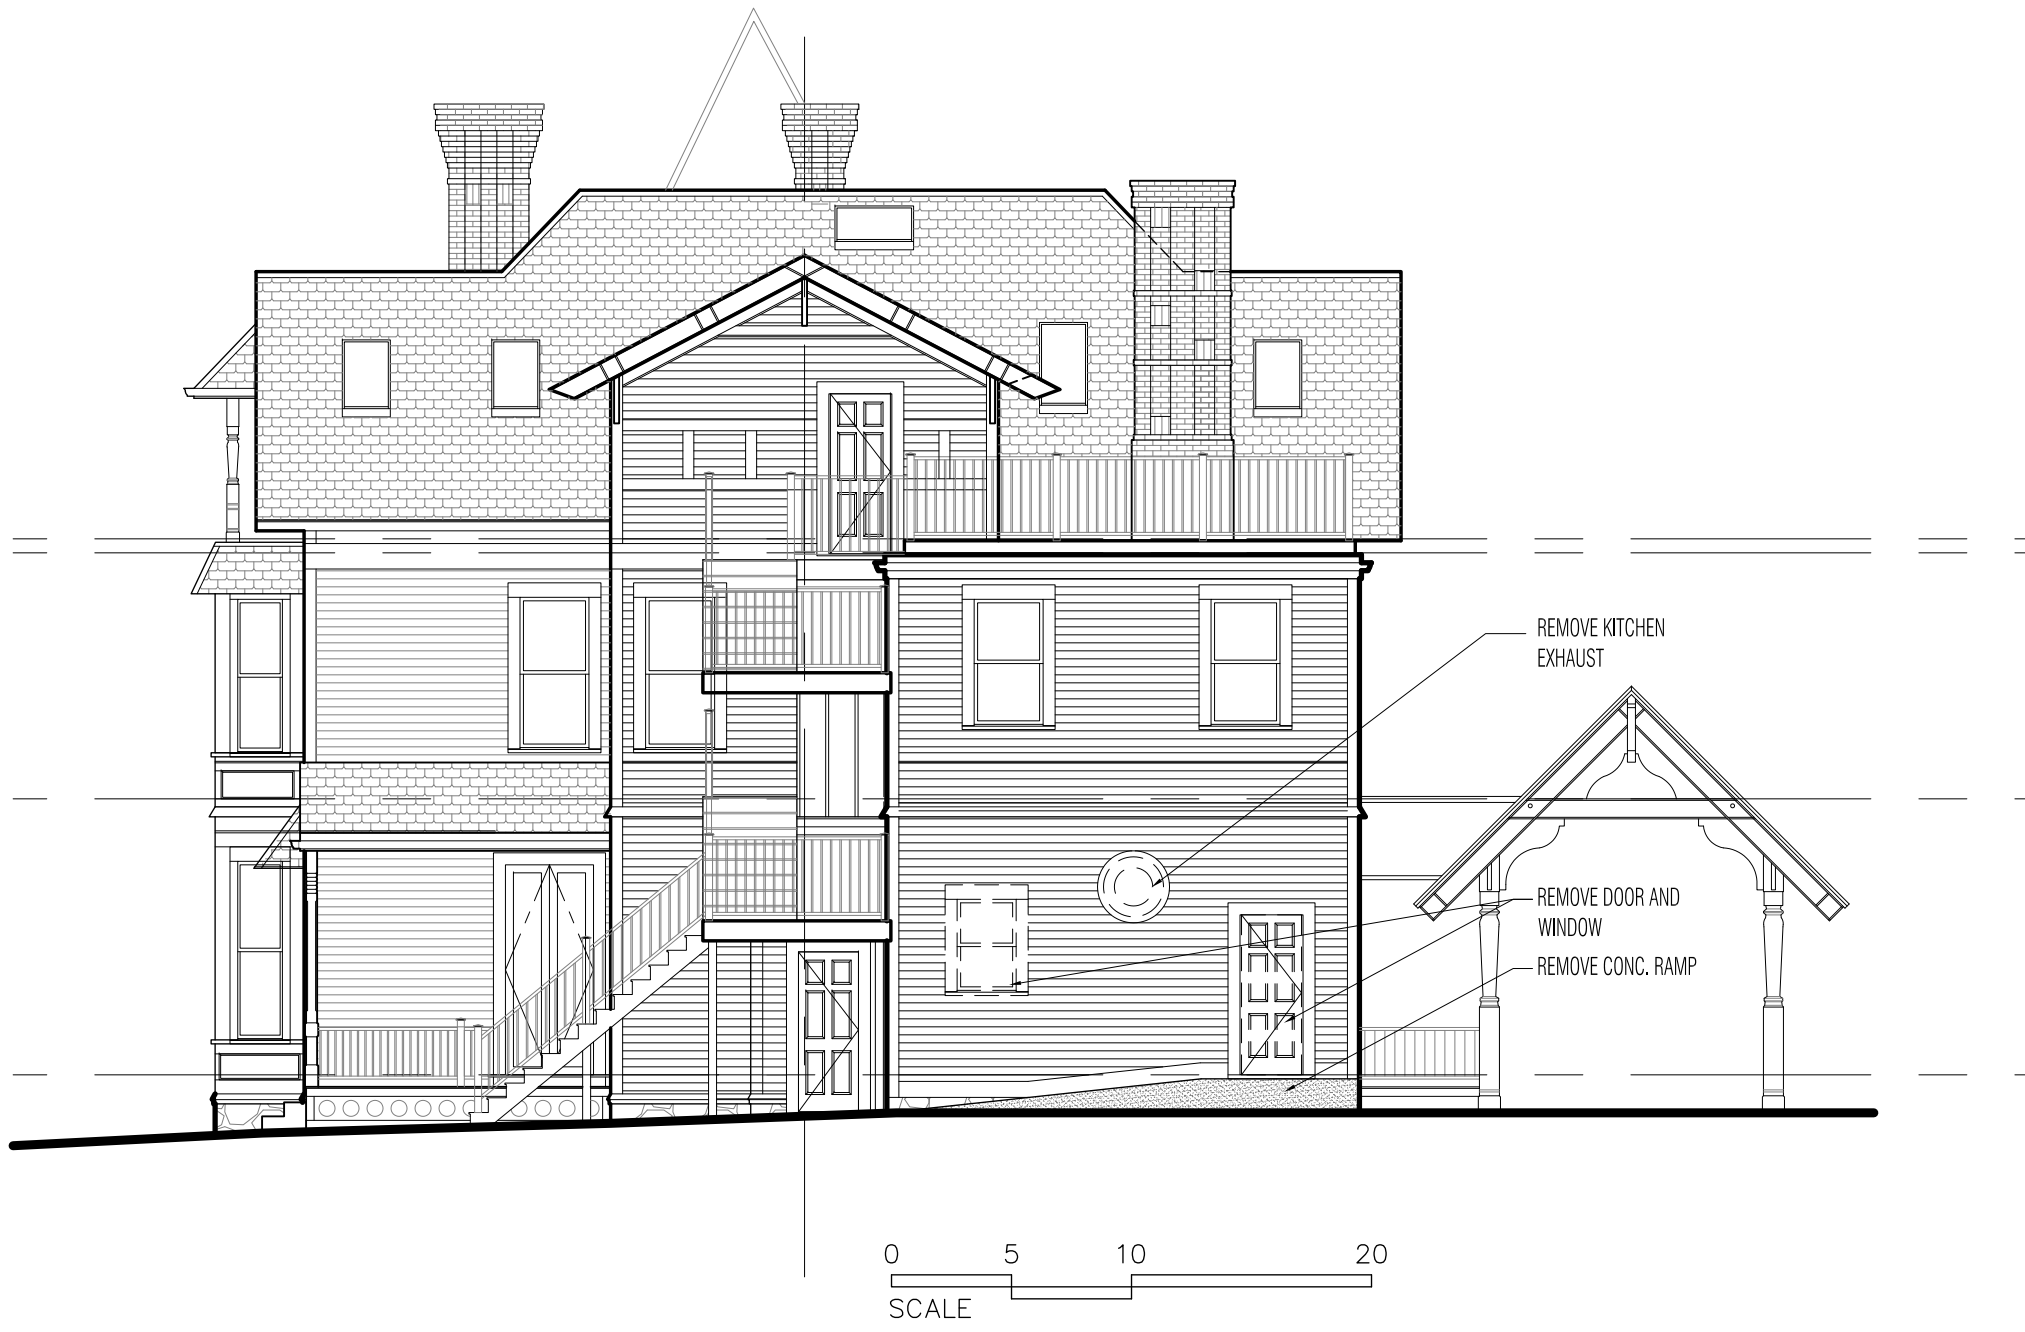

10 Melville Ave, Dorchester MA  
**Existing Rear Elevation**  
1/8" = 1'-0"

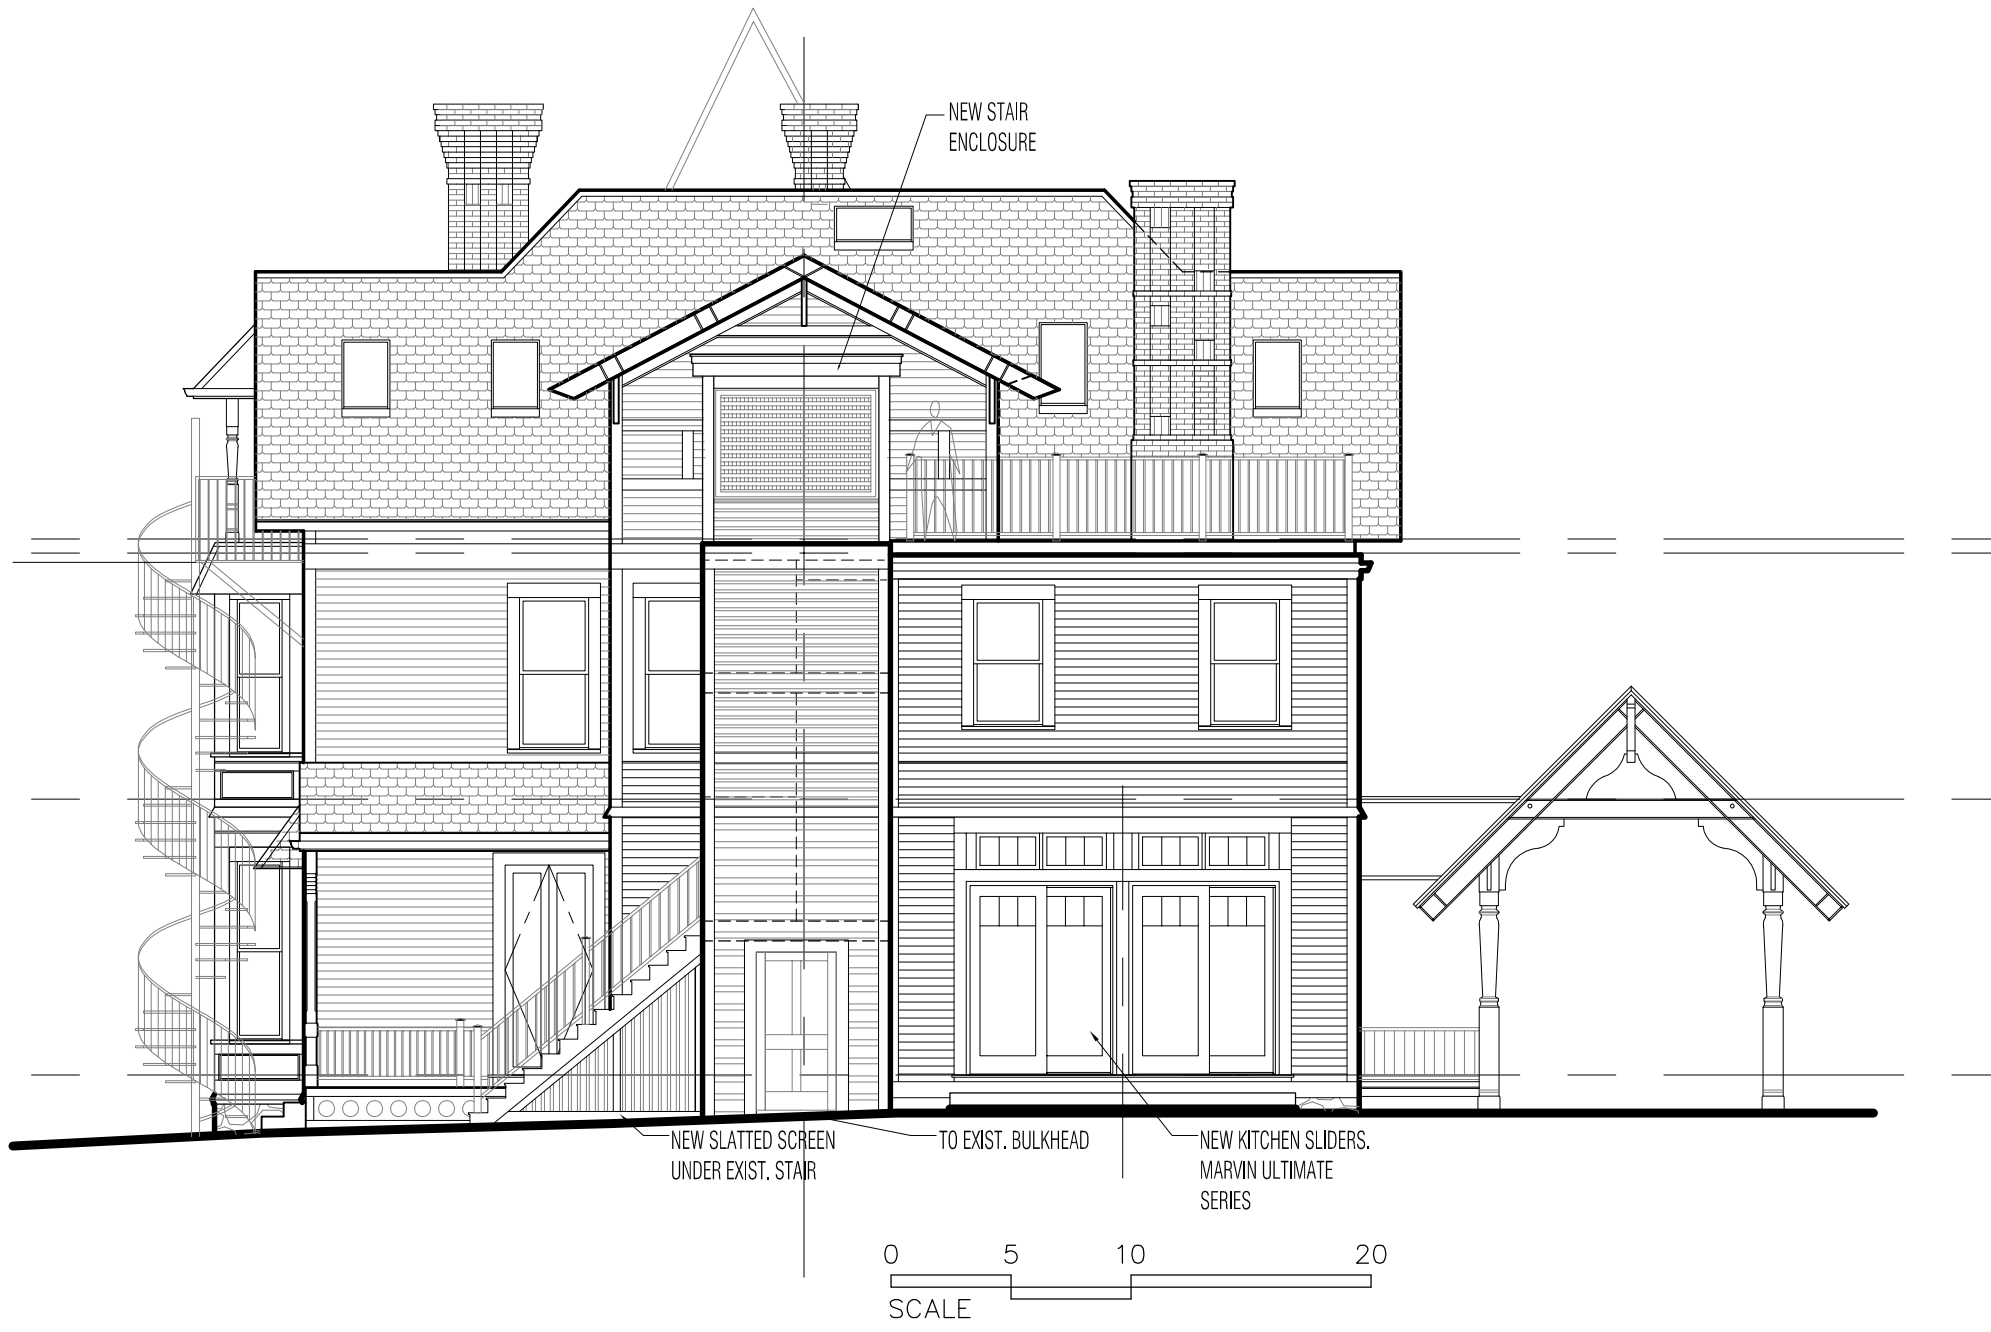

10 Melville Ave, Dorchester MA  
**Proposed Rear Elevation**  
1/8" = 1'-0"



0 5 10 20  
SCALE

10 Melville Ave, Dorchester MA  
**Existing Left Elevation**  
1/8" = 1'-0"



10 Melville Ave, Dorchester MA  
**Proposed Left Elevation**  
1/8" = 1'-0"