


REV.	DATE	DESCRIPTION


PROJECT STATUS

ELEVATIONS


58 BEACON ST
BOSTON, MA 02108

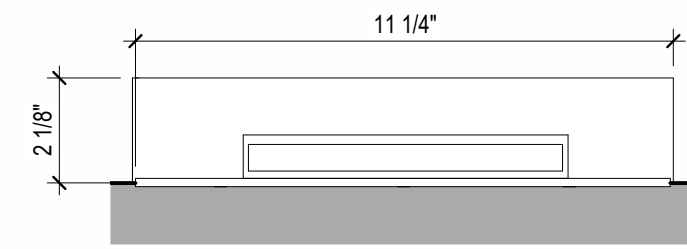


2 TOP PROPOSED
3" = 1'-0"

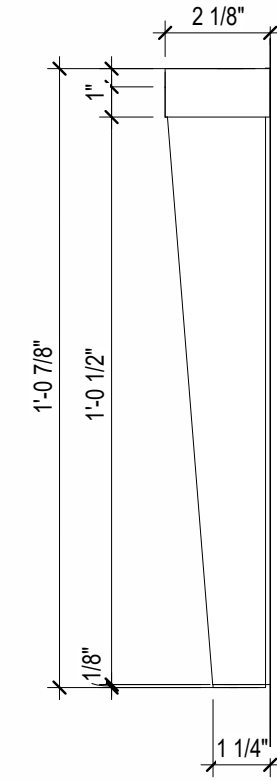

3 WEST PROPOSED
3" = 1'-0"

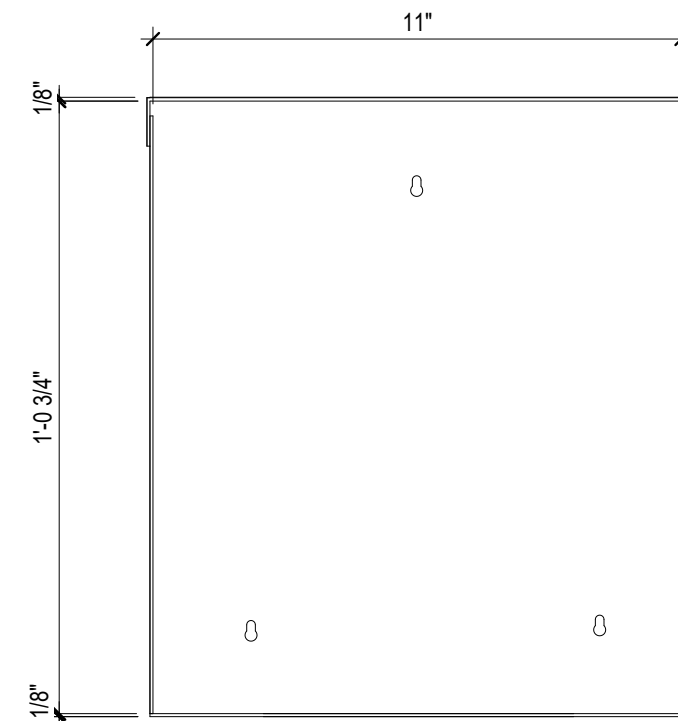


4 NORTH PROPOSED
3" = 1'-0"

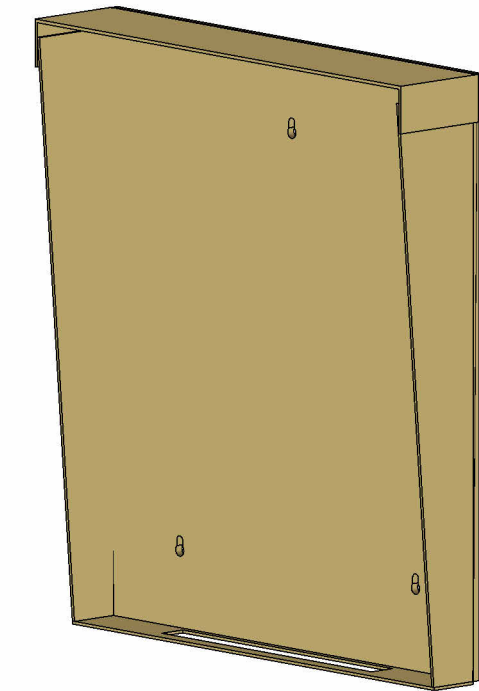


5 CASE PROPOSED



6 58 BEACON STREET EXISTING

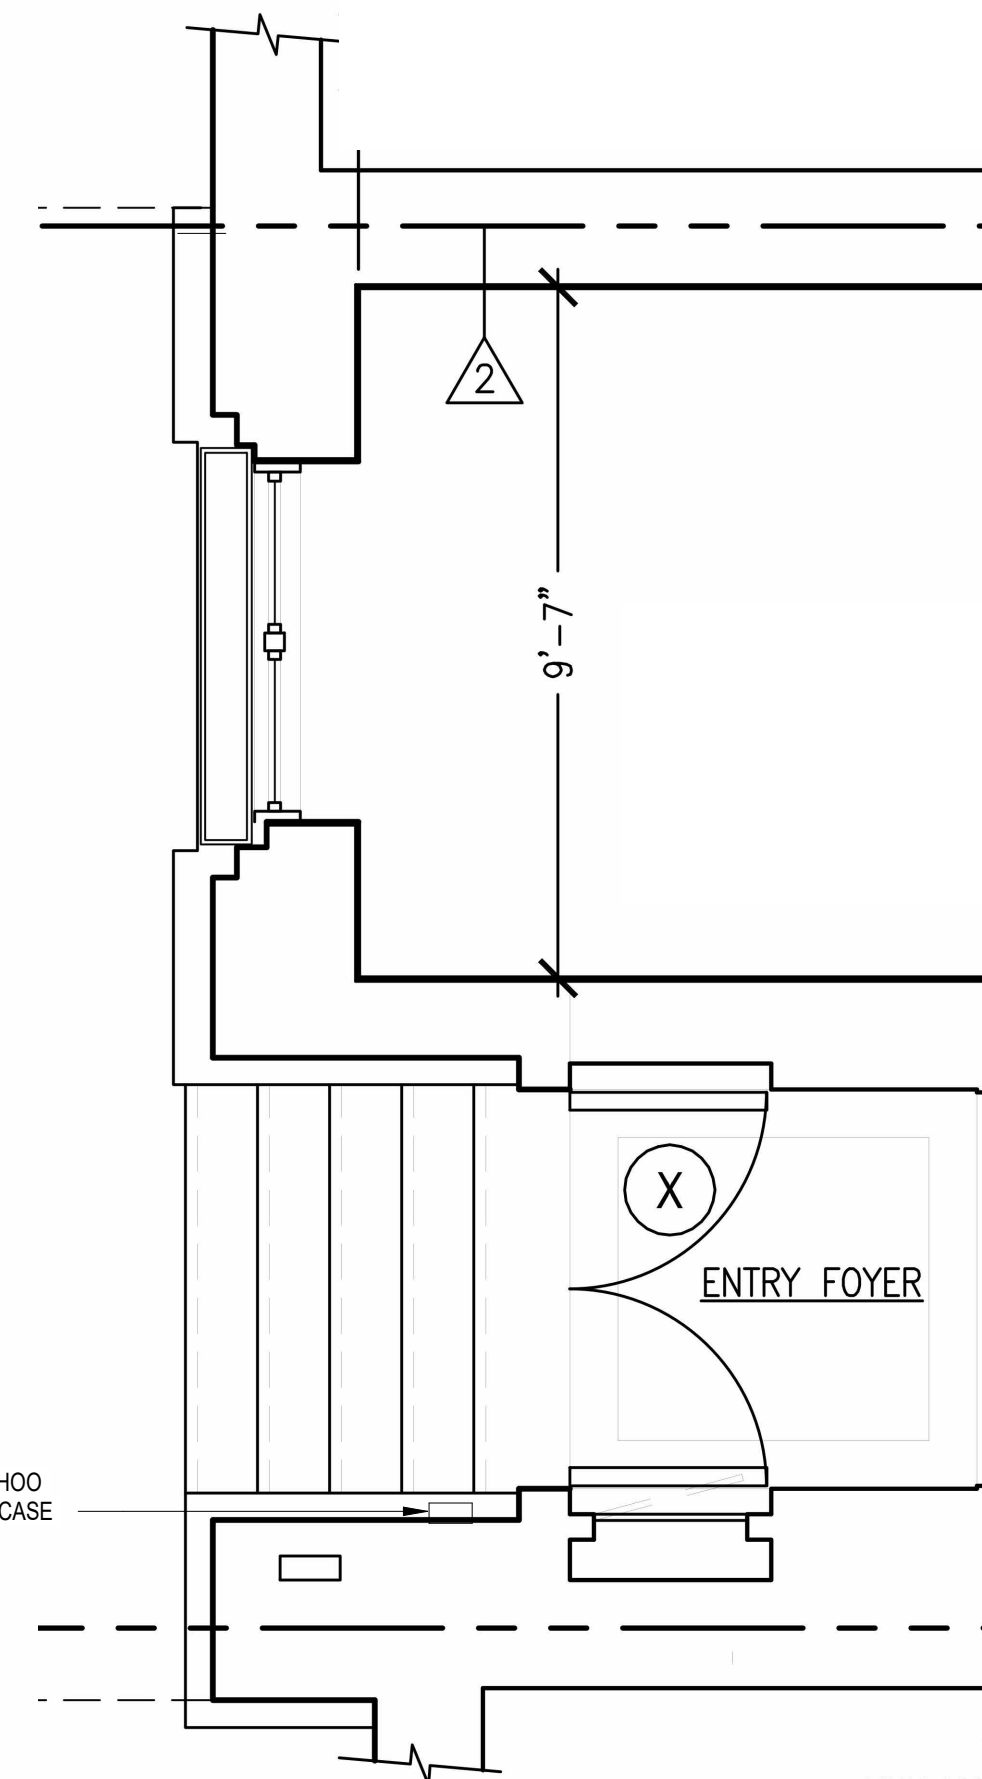

1 FIRST FLOOR EXISTING
3/8" = 1'-0"

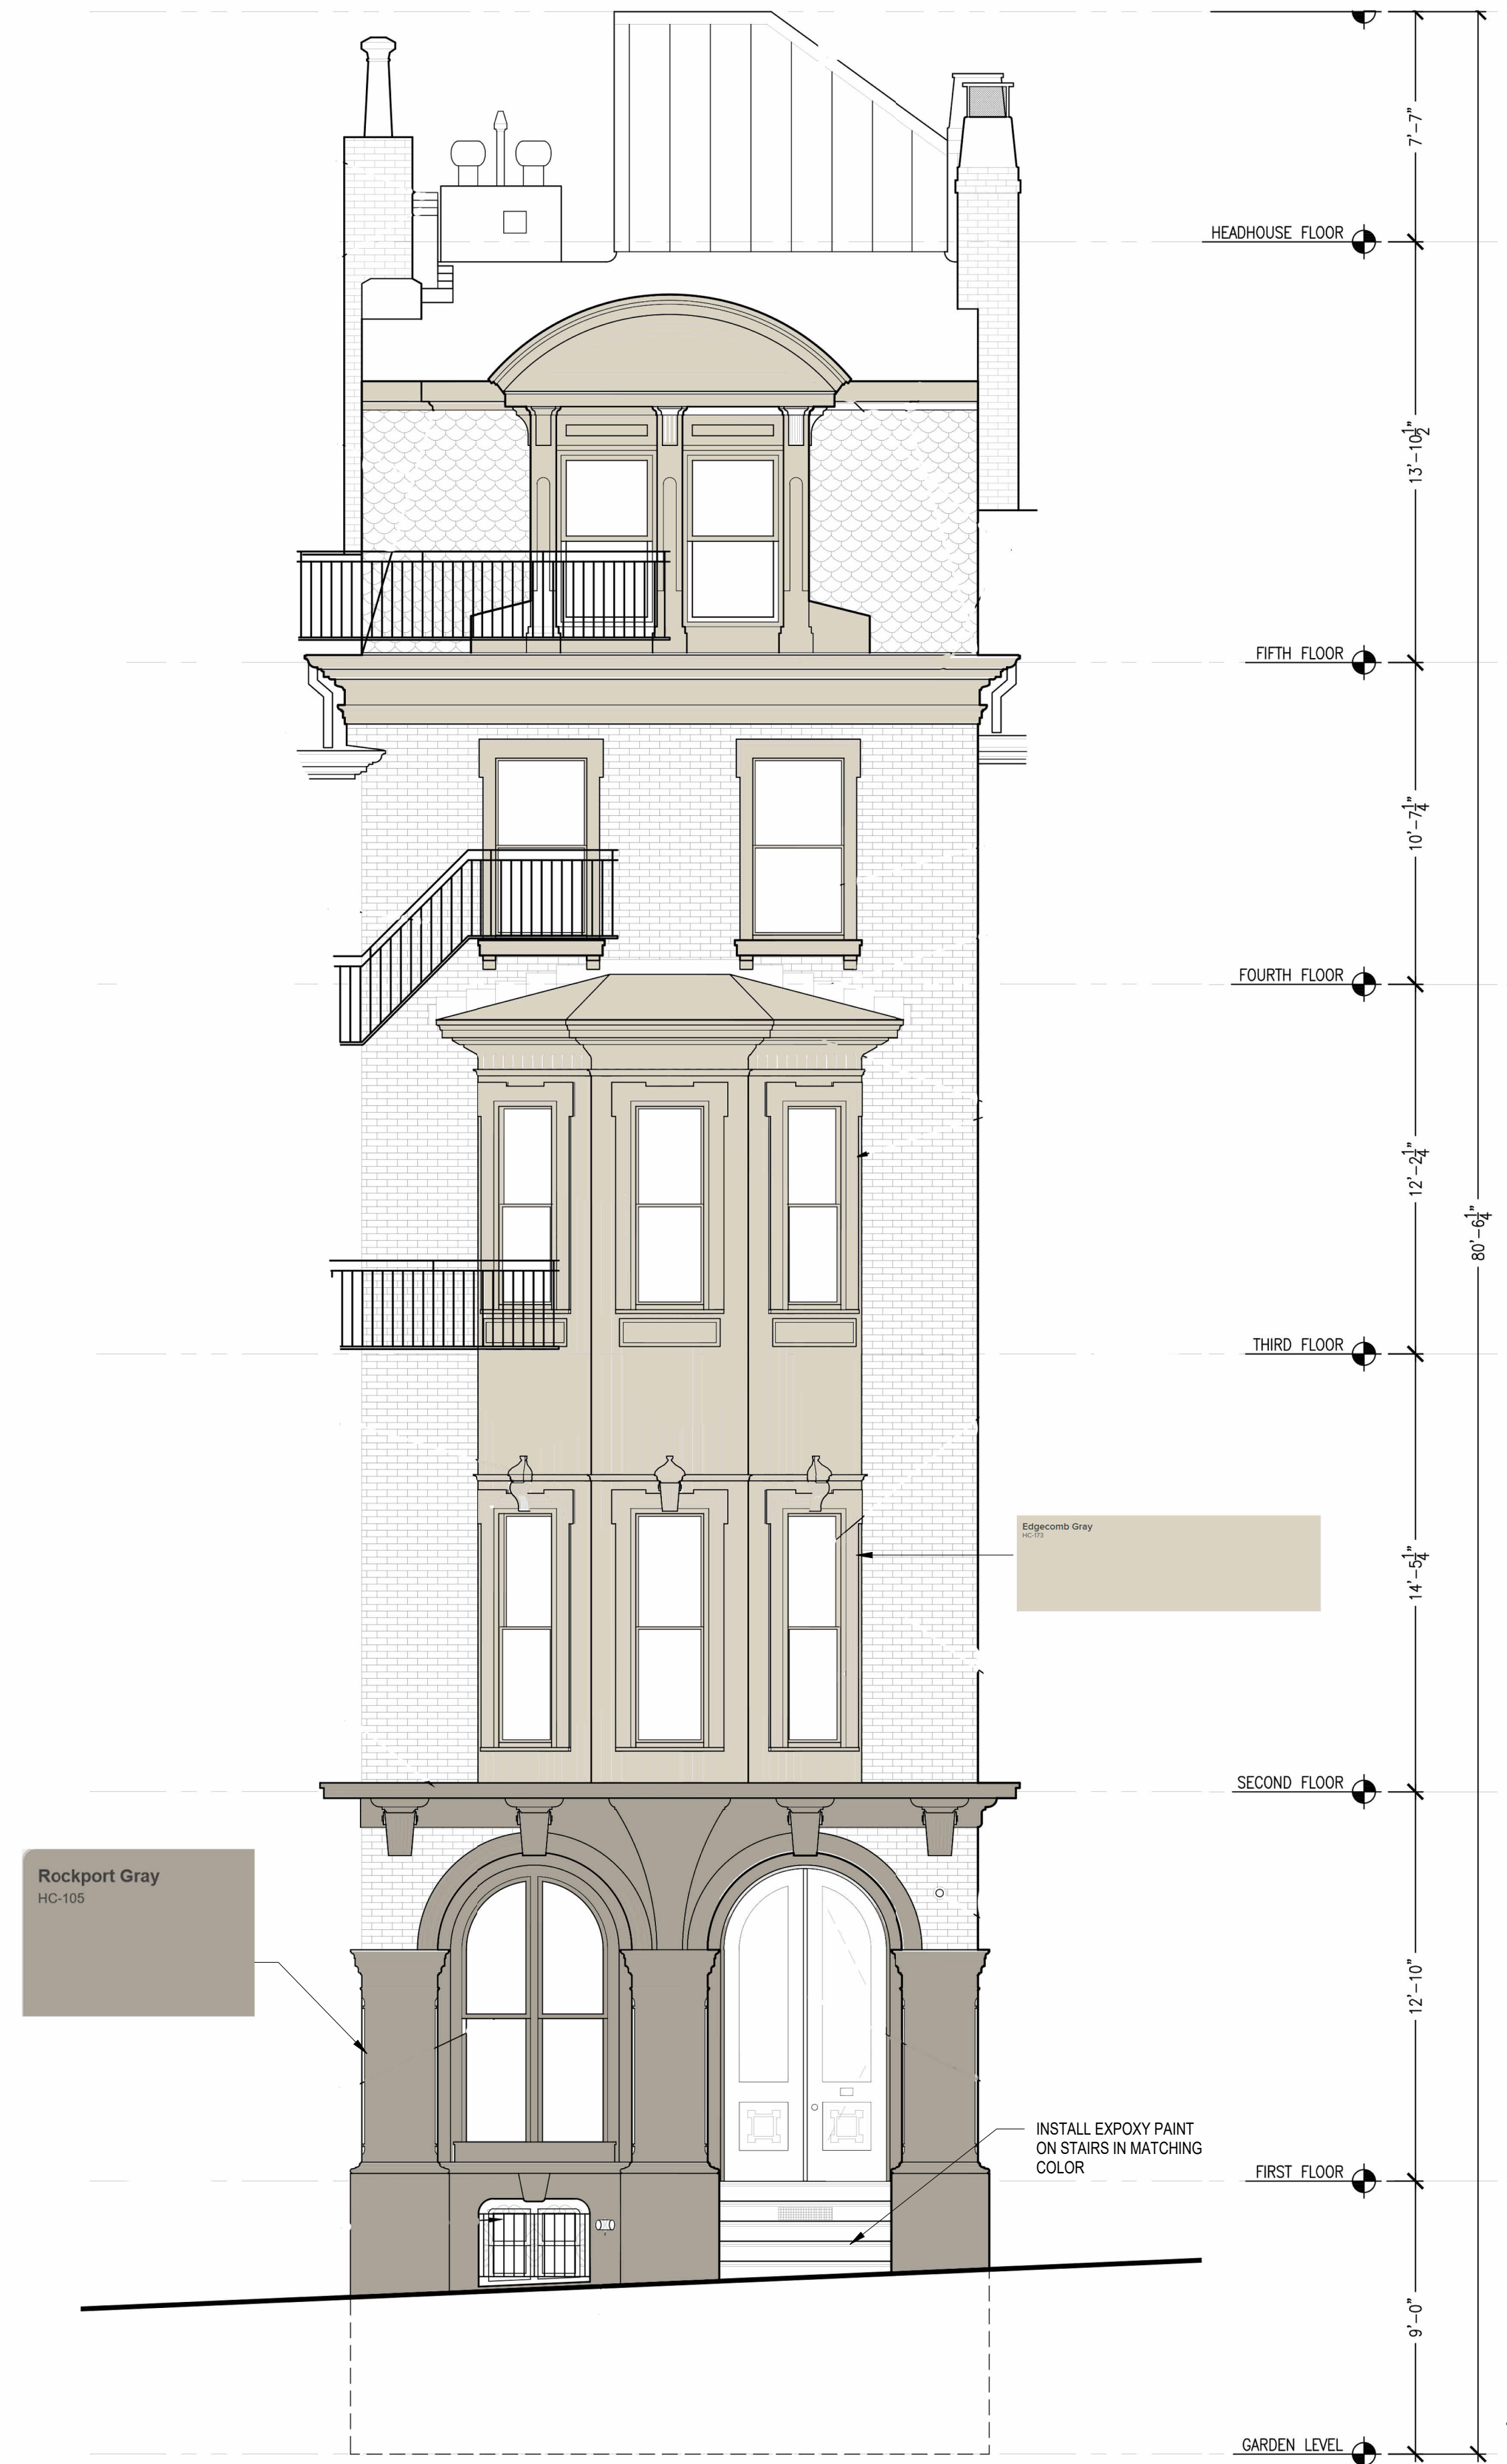

3.6 South Elevation
SCALE: 1/4"=1'-0"