

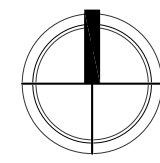
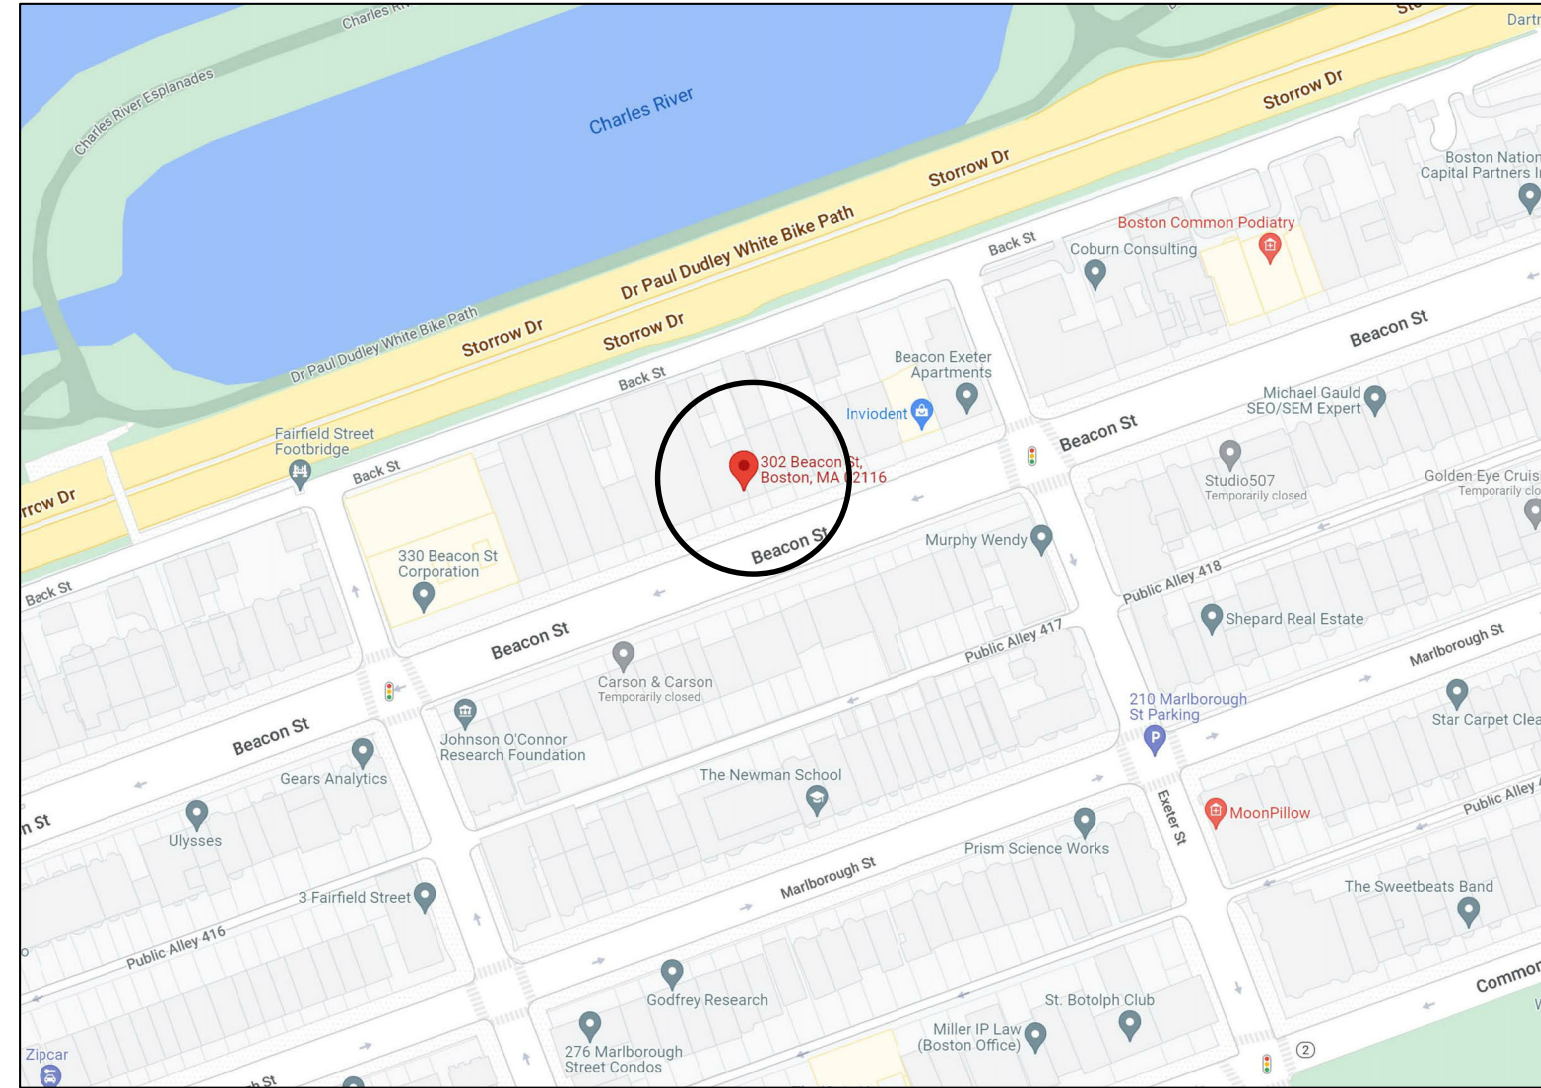


302 BEACON STREET - BOSTON - MA

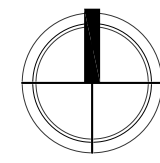

LOCUS PLAN: NTS

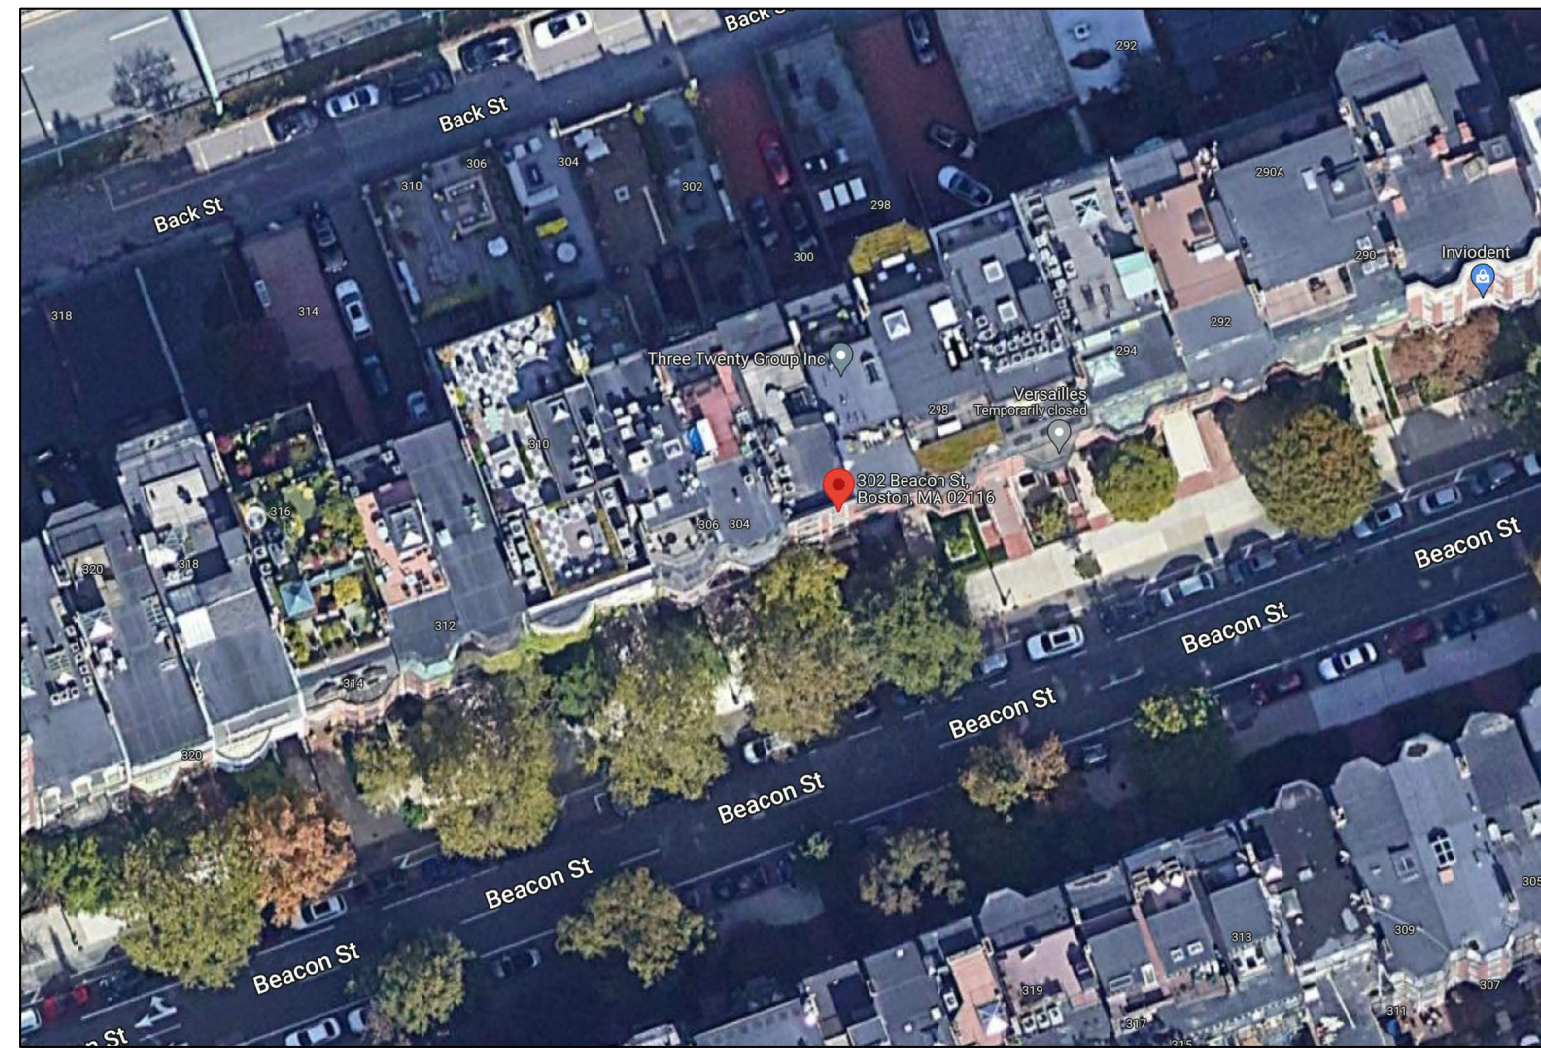

AERIAL VIEW: NTS



2 BROAD STREET
NANTUCKET, MA 02554
508.228.2728
MARKCUTONE.COM


BBAC REVISION

302 BEACON ST N.T.
302 BEACON STREET
BOSTON, MA 02116
MAP: XX PARCEL: XXX

COVER SHEET

C1.1


20 MARCH 2023

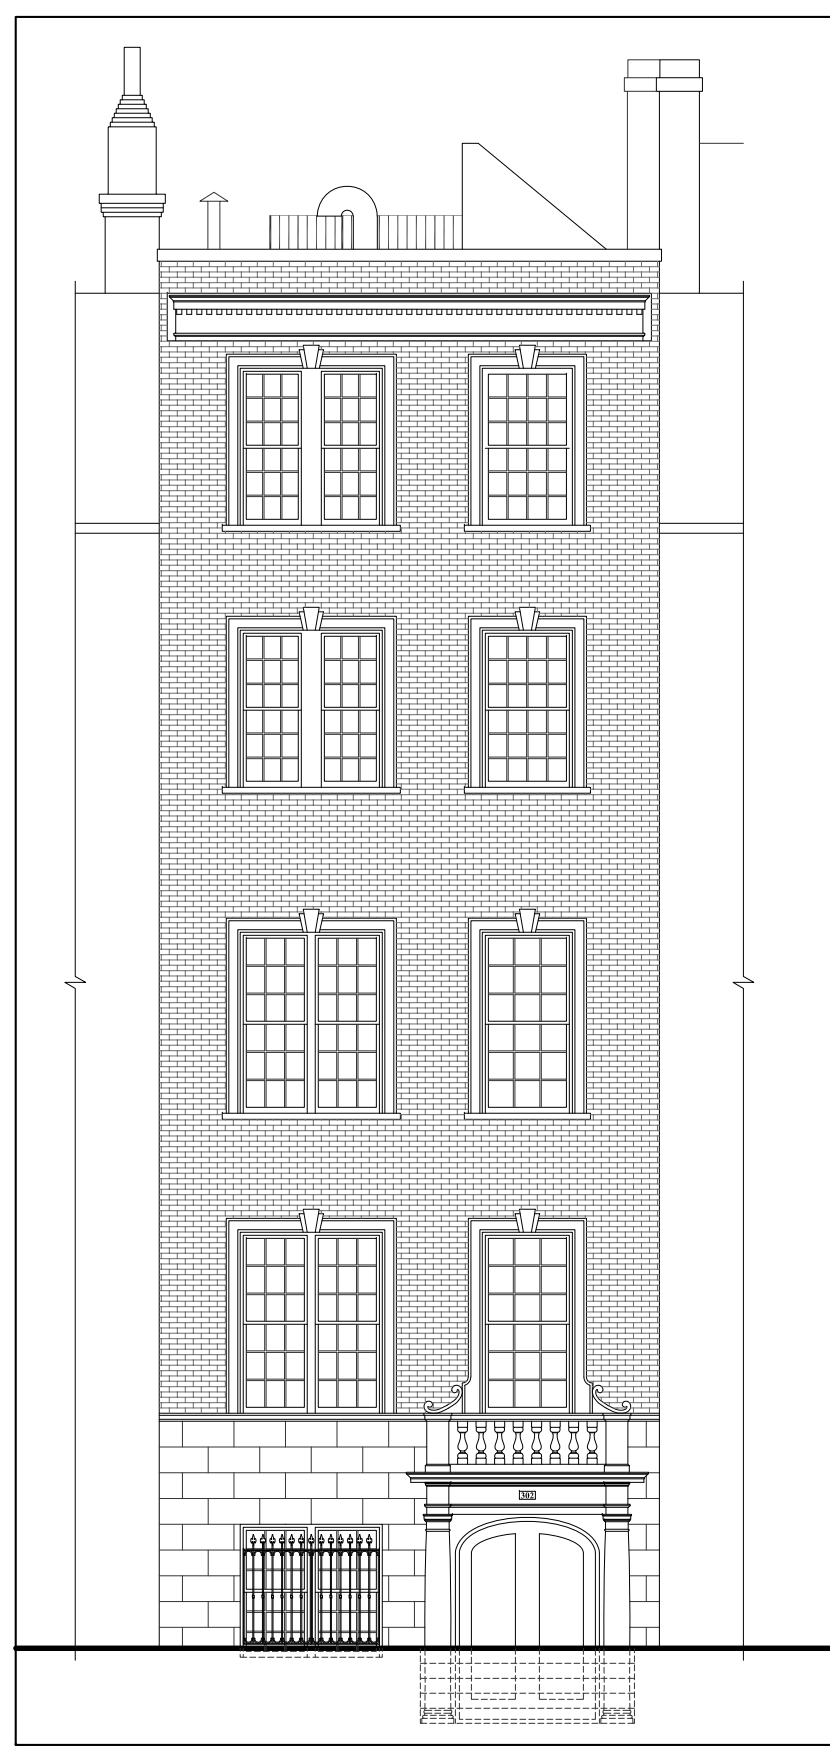

EXISTING ELEVATION




EXISTING ENTRANCE PHOTOS

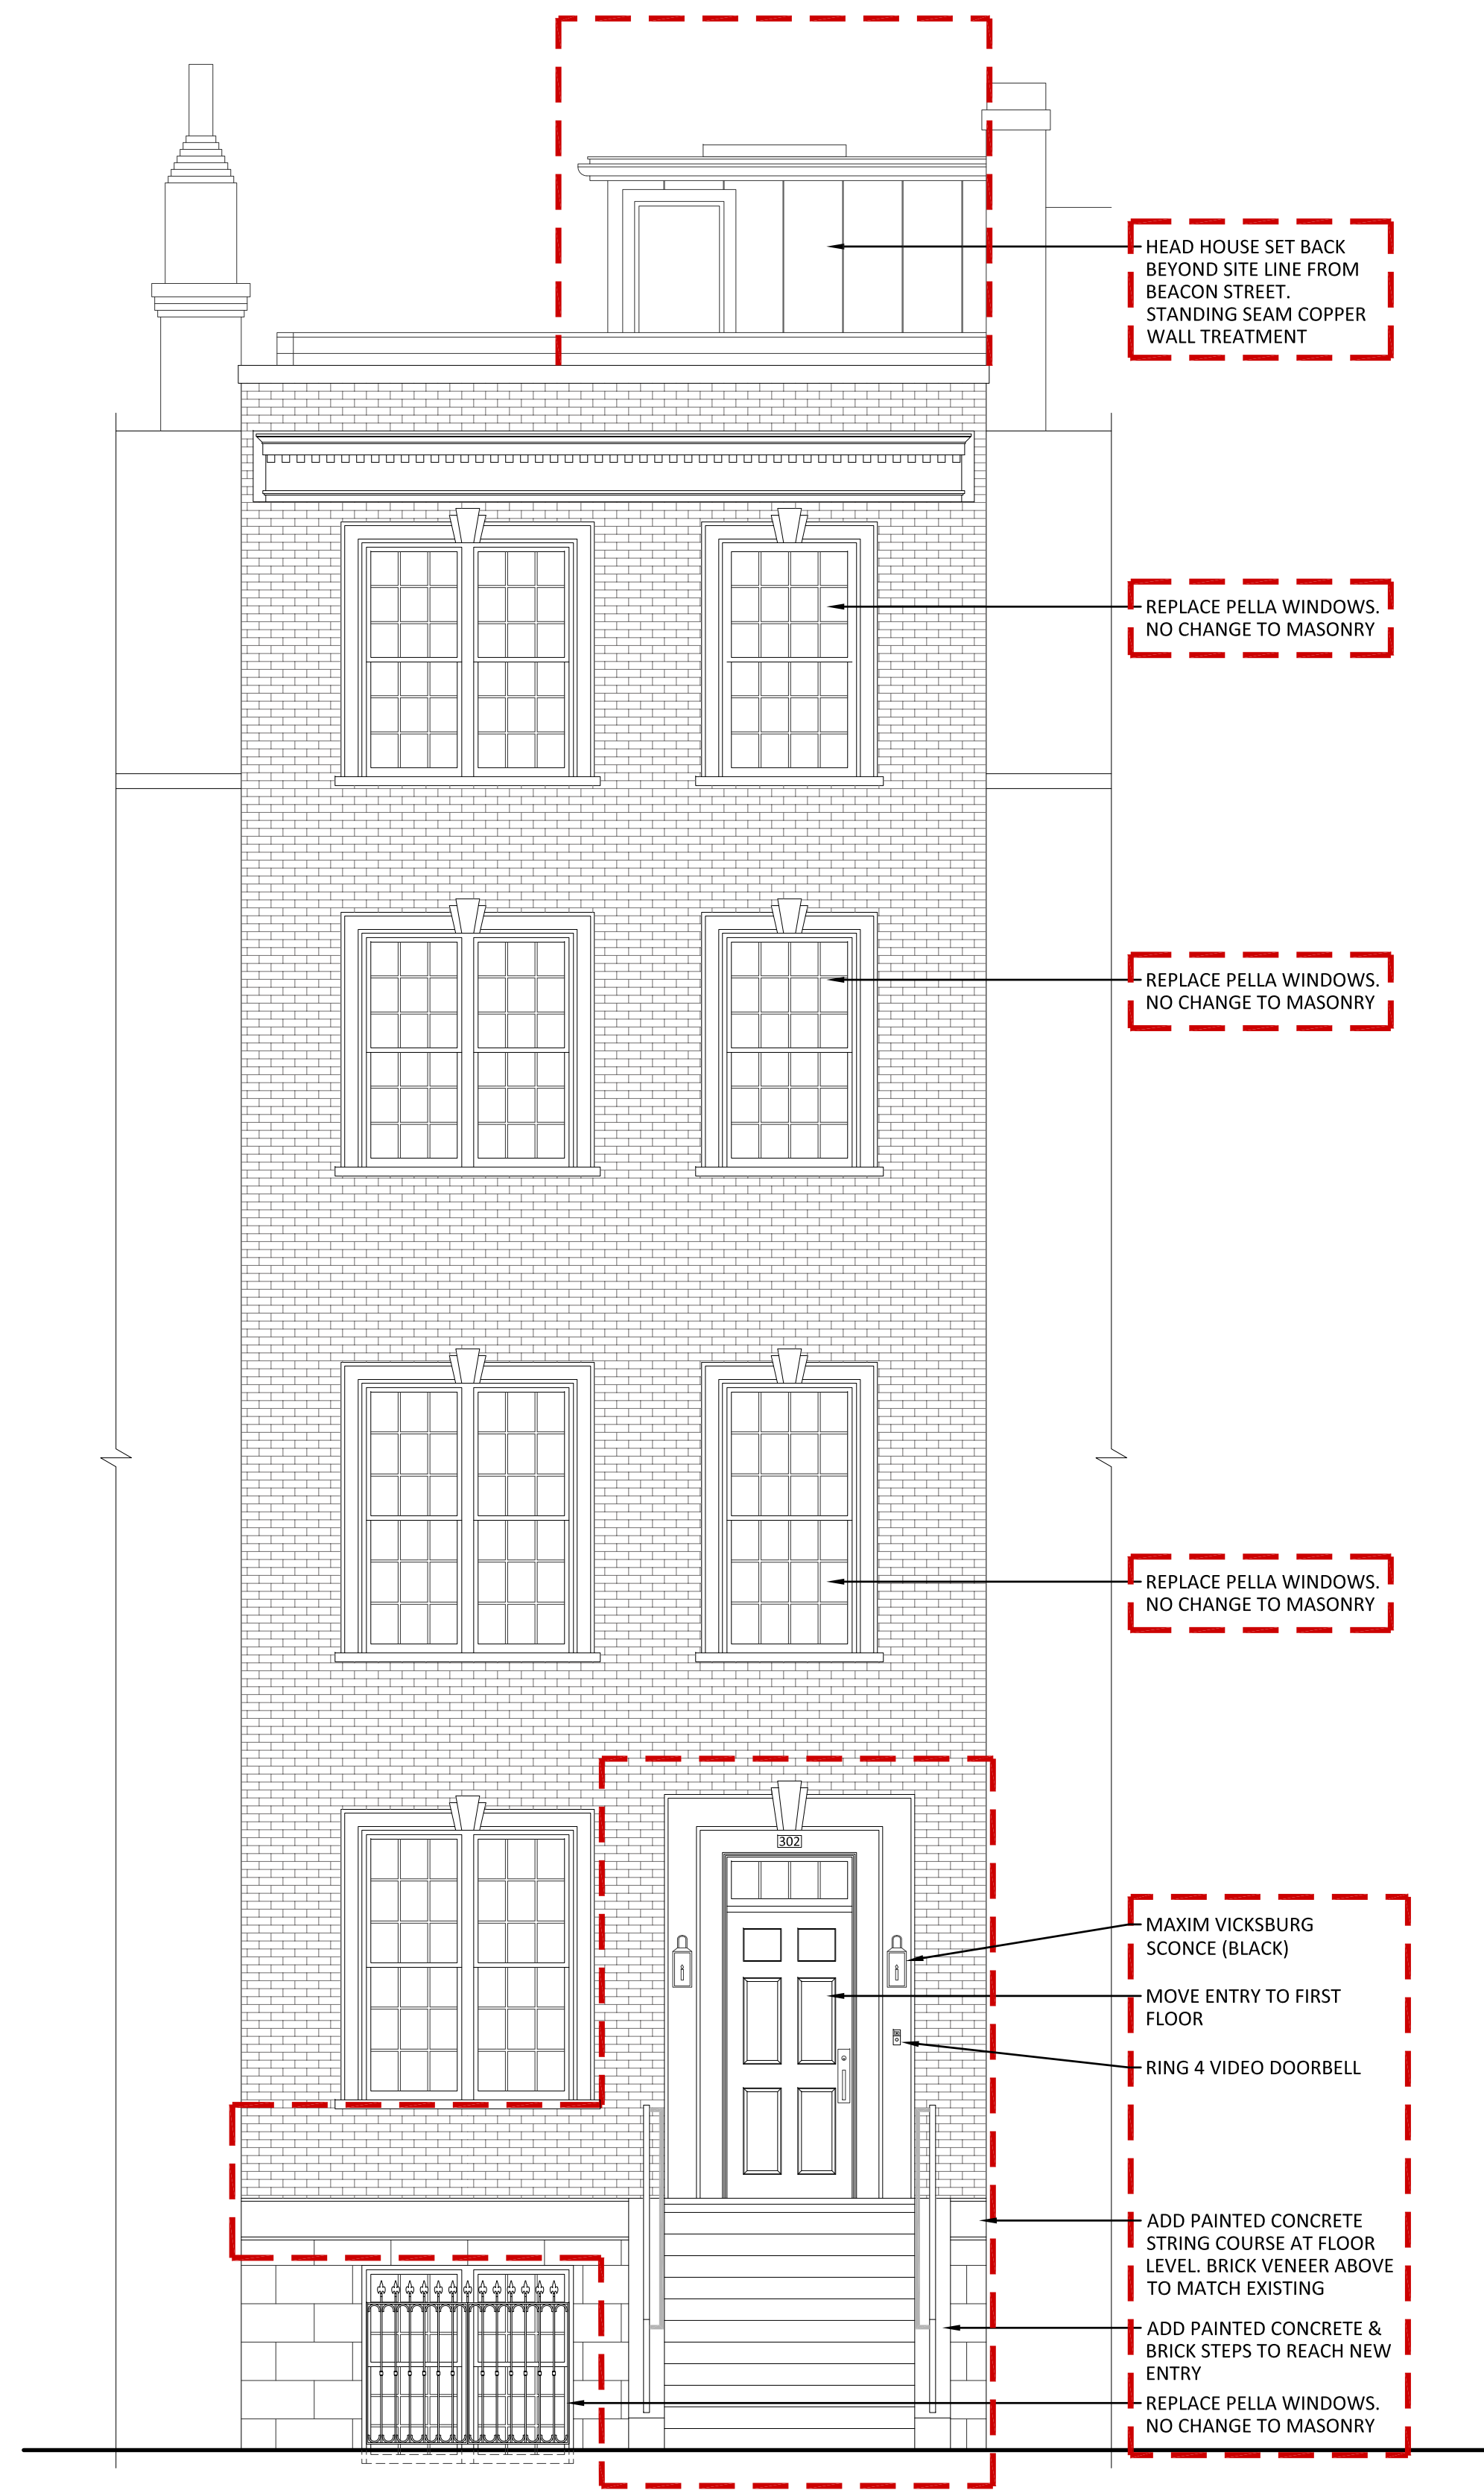

SOUTH ELEVATION
SCALE: 1/4" = 1'-0"

APPROVED ELEVATION

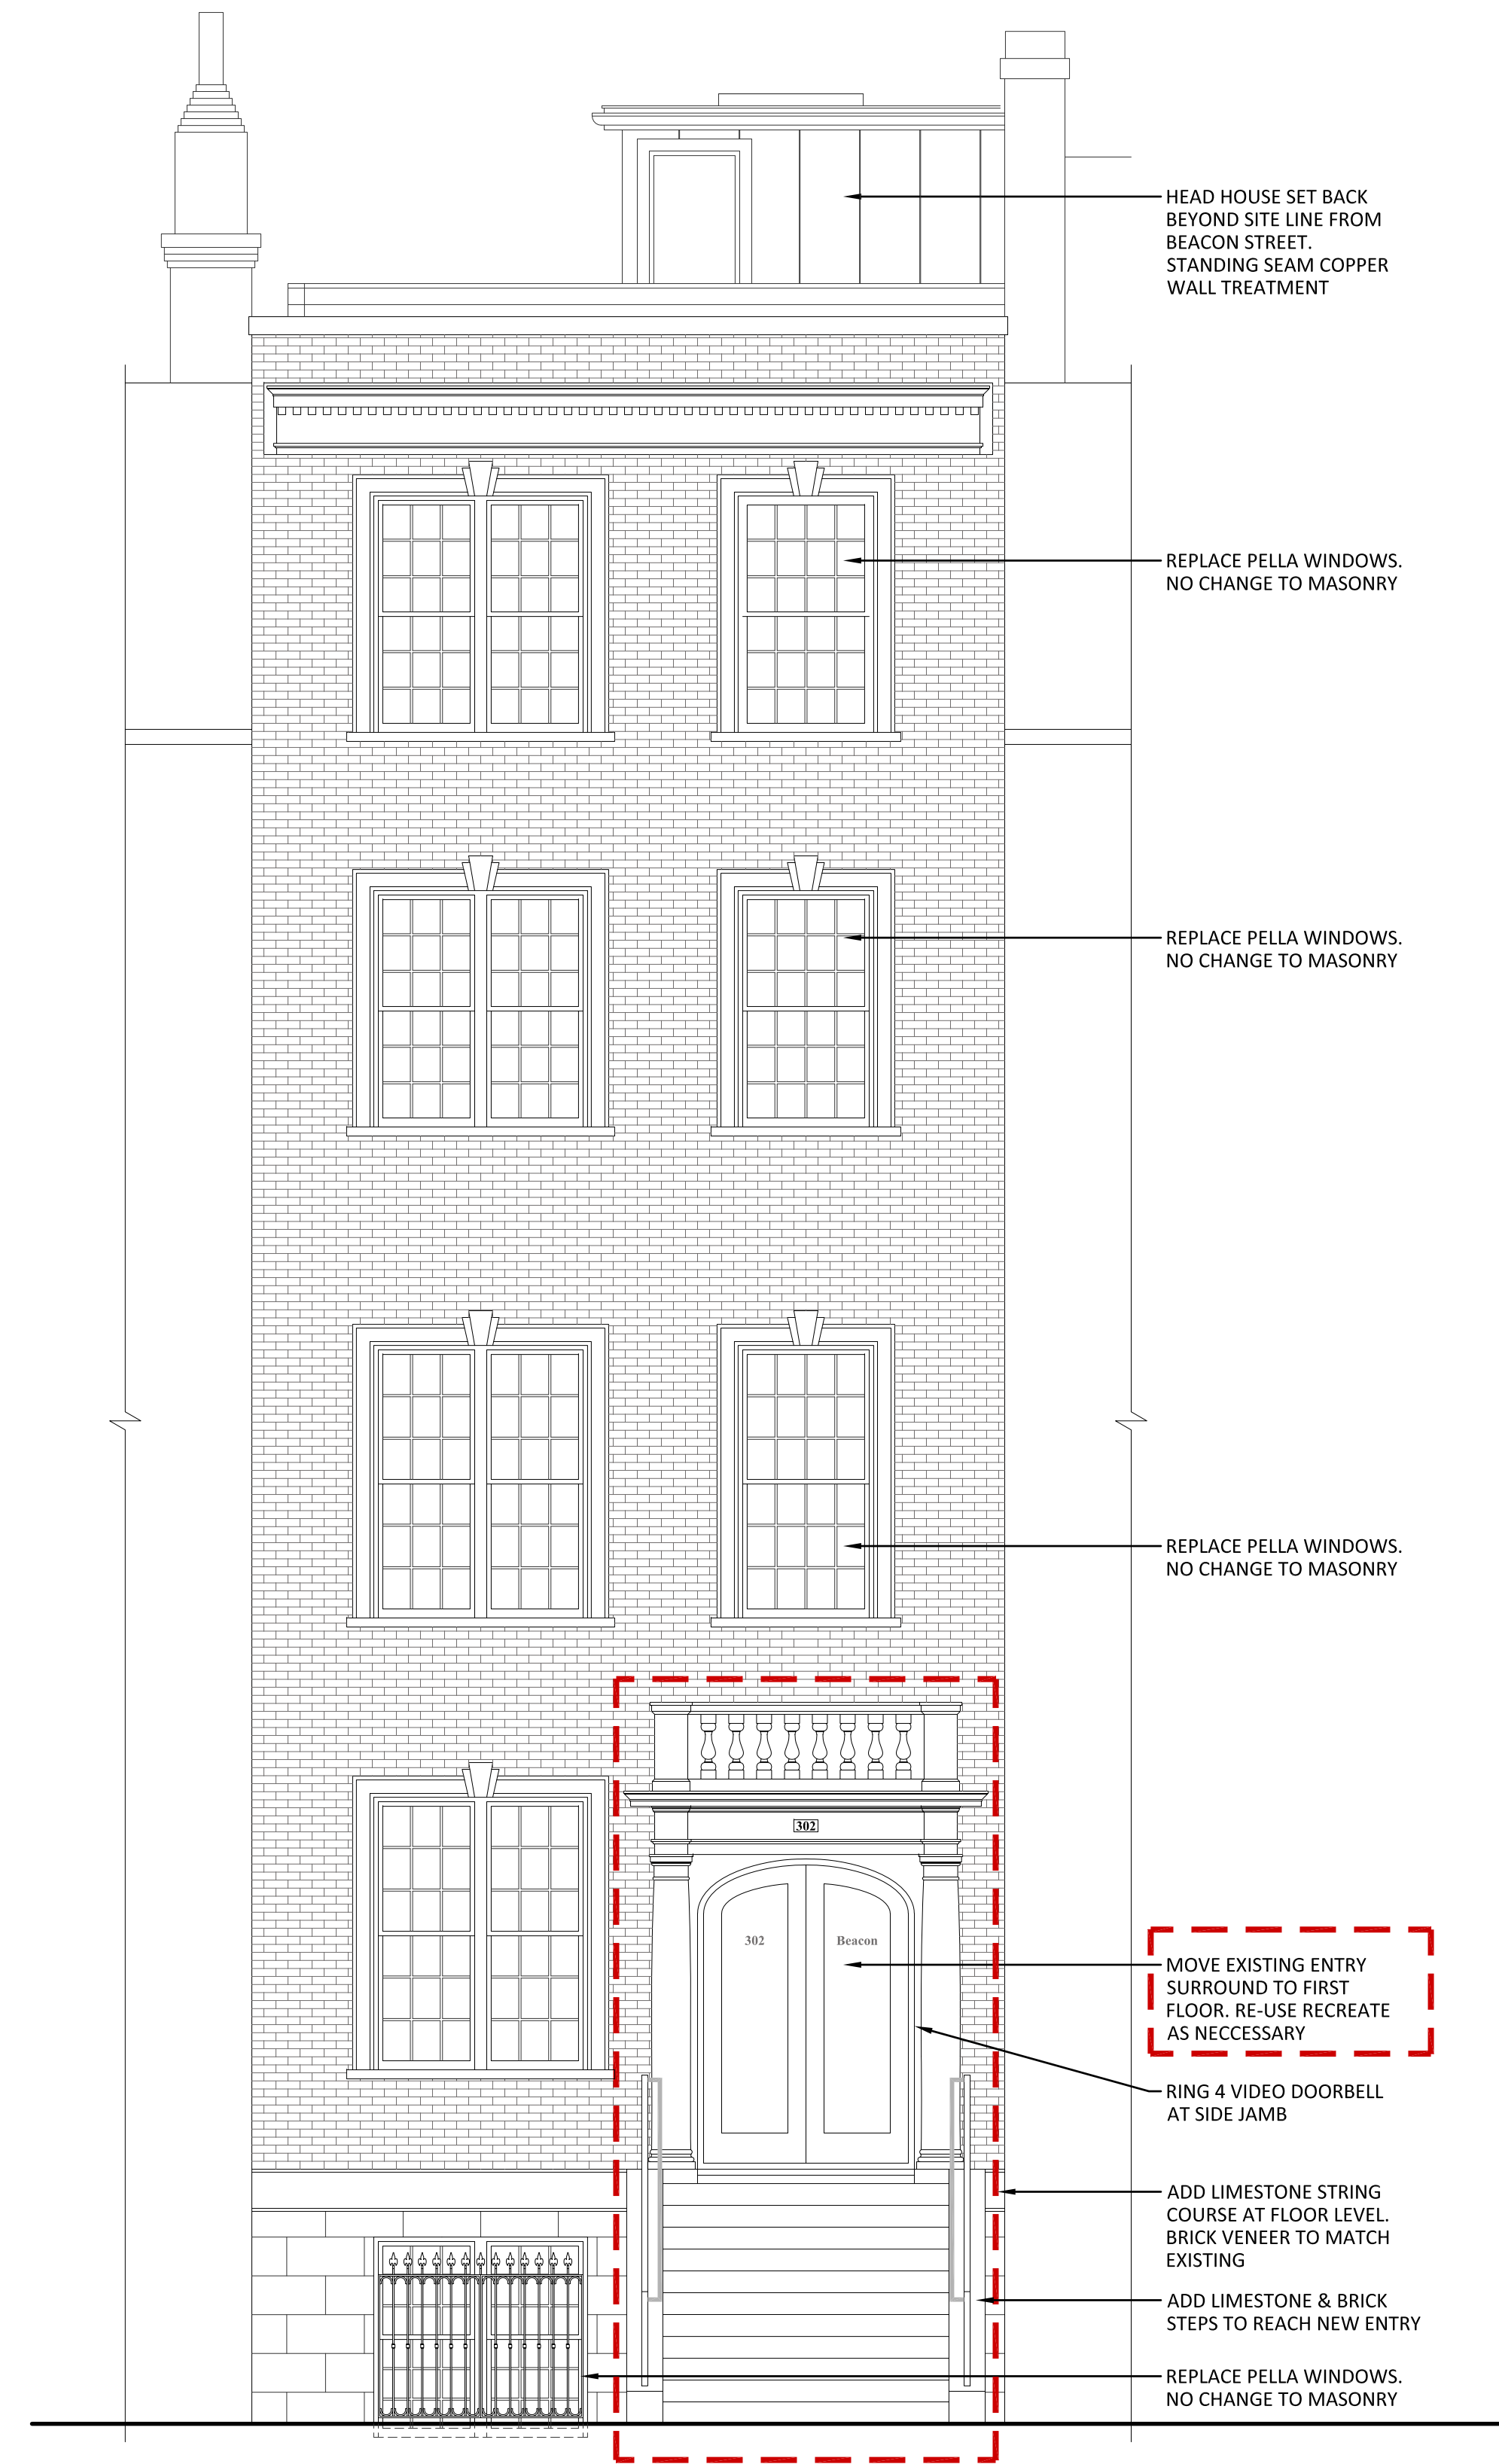

SOUTH ELEVATION
SCALE: 1/4" = 1'-0"

PROPOSED REVISION



2 BROAD STREET
NANTUCKET, MA 02554
508.228.2728
MARKCUTONE.COM

BBAC REVISION

302 BEACON ST N.T.
302 BEACON STREET
BOSTON, MA 02116
MAP: XX PARCEL: XXX

SOUTH ELEVATION

A2.1

20 MARCH 2023