


**SITE MAP - Sign Location**  
SCALE: NTS

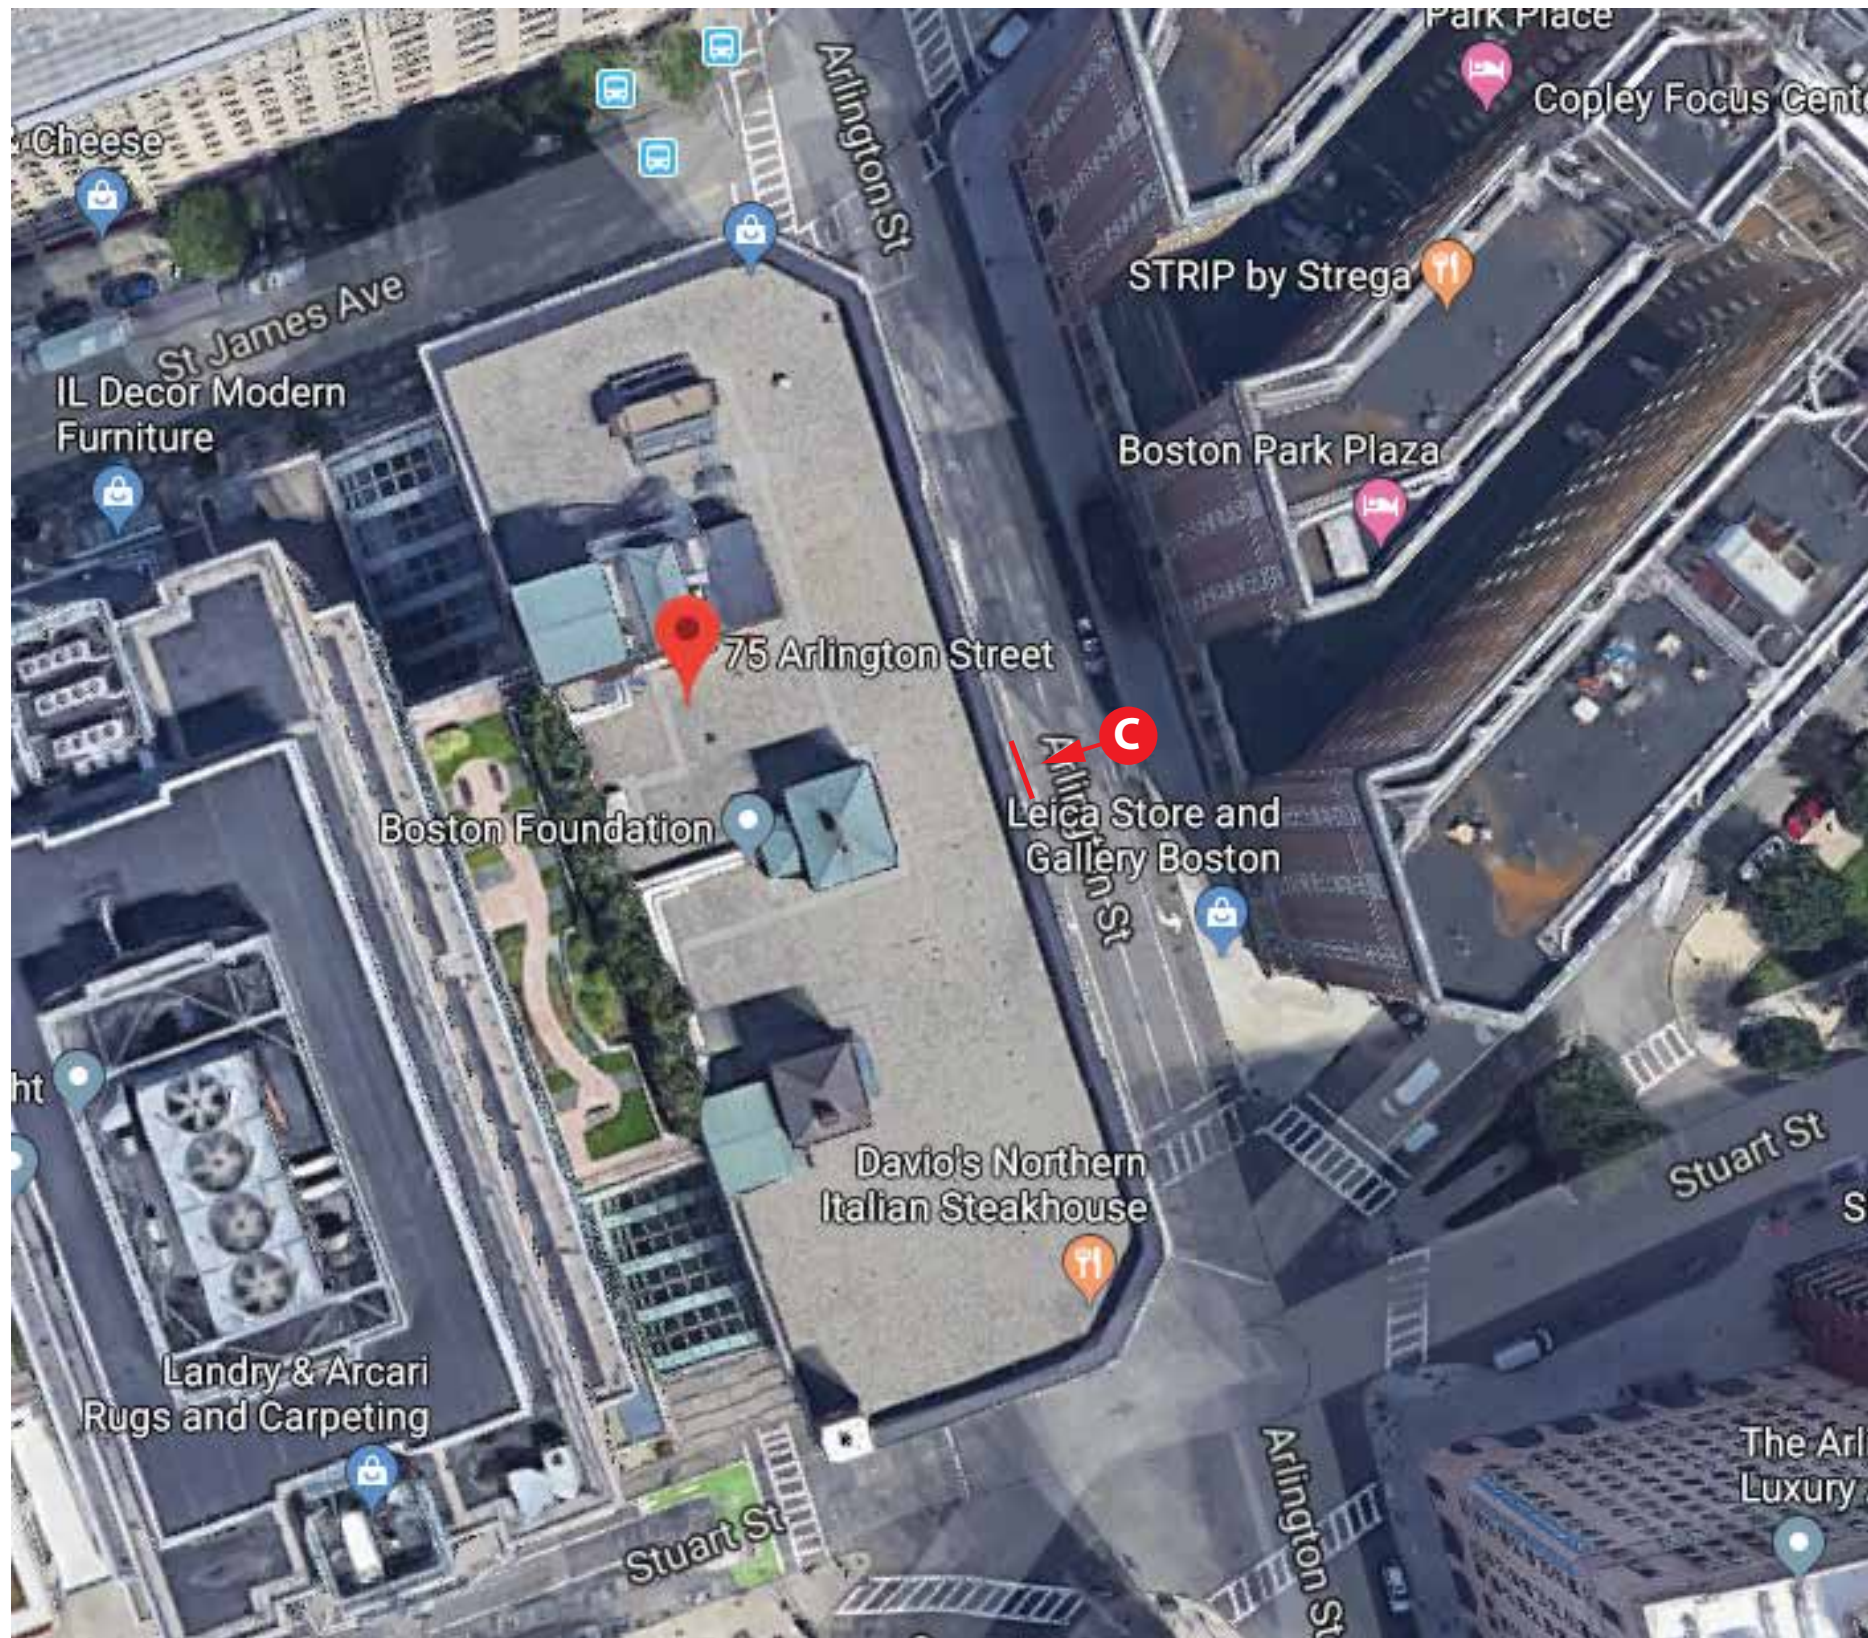

Customer / Job Site

**WEWORK**

75 Arlington St  
Boston, MA 02116

Scope of Work

**Furnish & Install  
New Signage**

C. Plaque

**\*Signs are subject to local municipal approval. Sizes, placement, and material are subject to change\***



This design belongs to the ACE SIGN CO. and becomes the property of the customer only upon completion of an order, and is otherwise not to be used in whole or in part without written permission of ACE SIGN CO. • 2540 S. 1ST ST. • SPRINGFIELD, IL 62704 • 217 522-8417

**JOB#: 98220** PROOF DATE: 01/21/20 SCALE: Varies, See Drawing Tile  
designed by: GO  APPROVED AS/IS  APPROVED W/ CHANGES  RE-DRAW W/ CHANGES

REF: #####

\*Proofs will predict design layout, text accuracy, image proportion and placement. Colors on a digital screen or printed proof may not reflect actual color.

**C**  
**1** **NORTH ELEVATION - Sign Location**  
SCALE: 1" = 1'



**C**  
**2** **SIGN DETAIL - Dimensions**  
SCALE: 1" = 1'




**C**  
**3** **SIGN DETAIL - Section/Attachment**  
SCALE: NTS

33" from Grade to Center



Cast Plaque w/  
Adhesive Mount

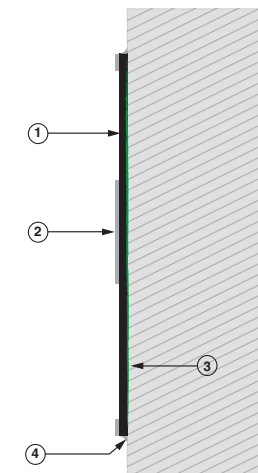

1. 1/4" INSET BACKGROUND
2. 1/16" RAISED LETTERS AND BORDER
3. CONSTRUCTION GRADE ADHESIVE
4. SILICONE SEAL EDGES

Customer / Job Site

**WEWORK**

75 Arlington St  
Boston, MA 02116

Scope of Work

**Furnish & Install  
New Signage**

**C. (QTY 1)  
Cast Plaque**

- Overall Size:  
32" w x 16" h

- 5/8" Cast Alum  
Alloy, w/ Black Infill

- Adhesive Mounted  
to Building Fascia

**3.5  
SQ. FT.**

BACKGROUND DETAIL	
BACKGROUND MATERIAL	
pure alloy, etched	
QUANTITY	
1	
SIZE	
16"h x 32"w x 1/4"d	
BACKGROUND COLOR	METHOD
black	
DOUBLE FACE	SINGLE SIDED
<input checked="" type="checkbox"/>	<input checked="" type="checkbox"/>
BACK TO BACK	
<input checked="" type="checkbox"/>	<input checked="" type="checkbox"/>
SQUARE CORNERS	ROUND CORNERS
<input checked="" type="checkbox"/>	<input checked="" type="checkbox"/>
CUSTOM	
<input checked="" type="checkbox"/>	<input checked="" type="checkbox"/>
MOUNTING SURFACE	
exterior wall	
MOUNTING DEVICE	
adhesive	

**\*Signs are subject to local municipal approval. Sizes, placement, and material are subject to change\***