

SINGLE FAMILY RENOVATION
102 ST BOTOLPH ST
BOSTON, MA 02128

ALT891020

STEFANOV ARCHITECTS

423 WEST BROADWAY, SUITE 404
 BOSTON, MA 02127





617.765.0543

INFO@STEFANOVARCH.COM



Window Schedule							
Type Mark	Count	Rough Width	Rough Height	Type	Manufacturer	Head Height	Comments
A	2			36" x 62"		9' - 7"	
B	3			34" x 74"		7' - 11"	
C	4						

Door Schedule A2.02			
Door Number	Door Size	Level	Finish Comments
301	36" x 80"	3RD FLR	
302	32" x 80"	3RD FLR	
303	30" x 80"	3RD FLR	
304	30" x 80"	3RD FLR	
305	2.027 x 0.945	3RD FLR	
306	28" x 80"	3RD FLR	
307	30" x 80"	3RD FLR	
308	30" x 80"	3RD FLR	
309	32" x 80"	3RD FLR	
310	32" x 80"	3RD FLR	

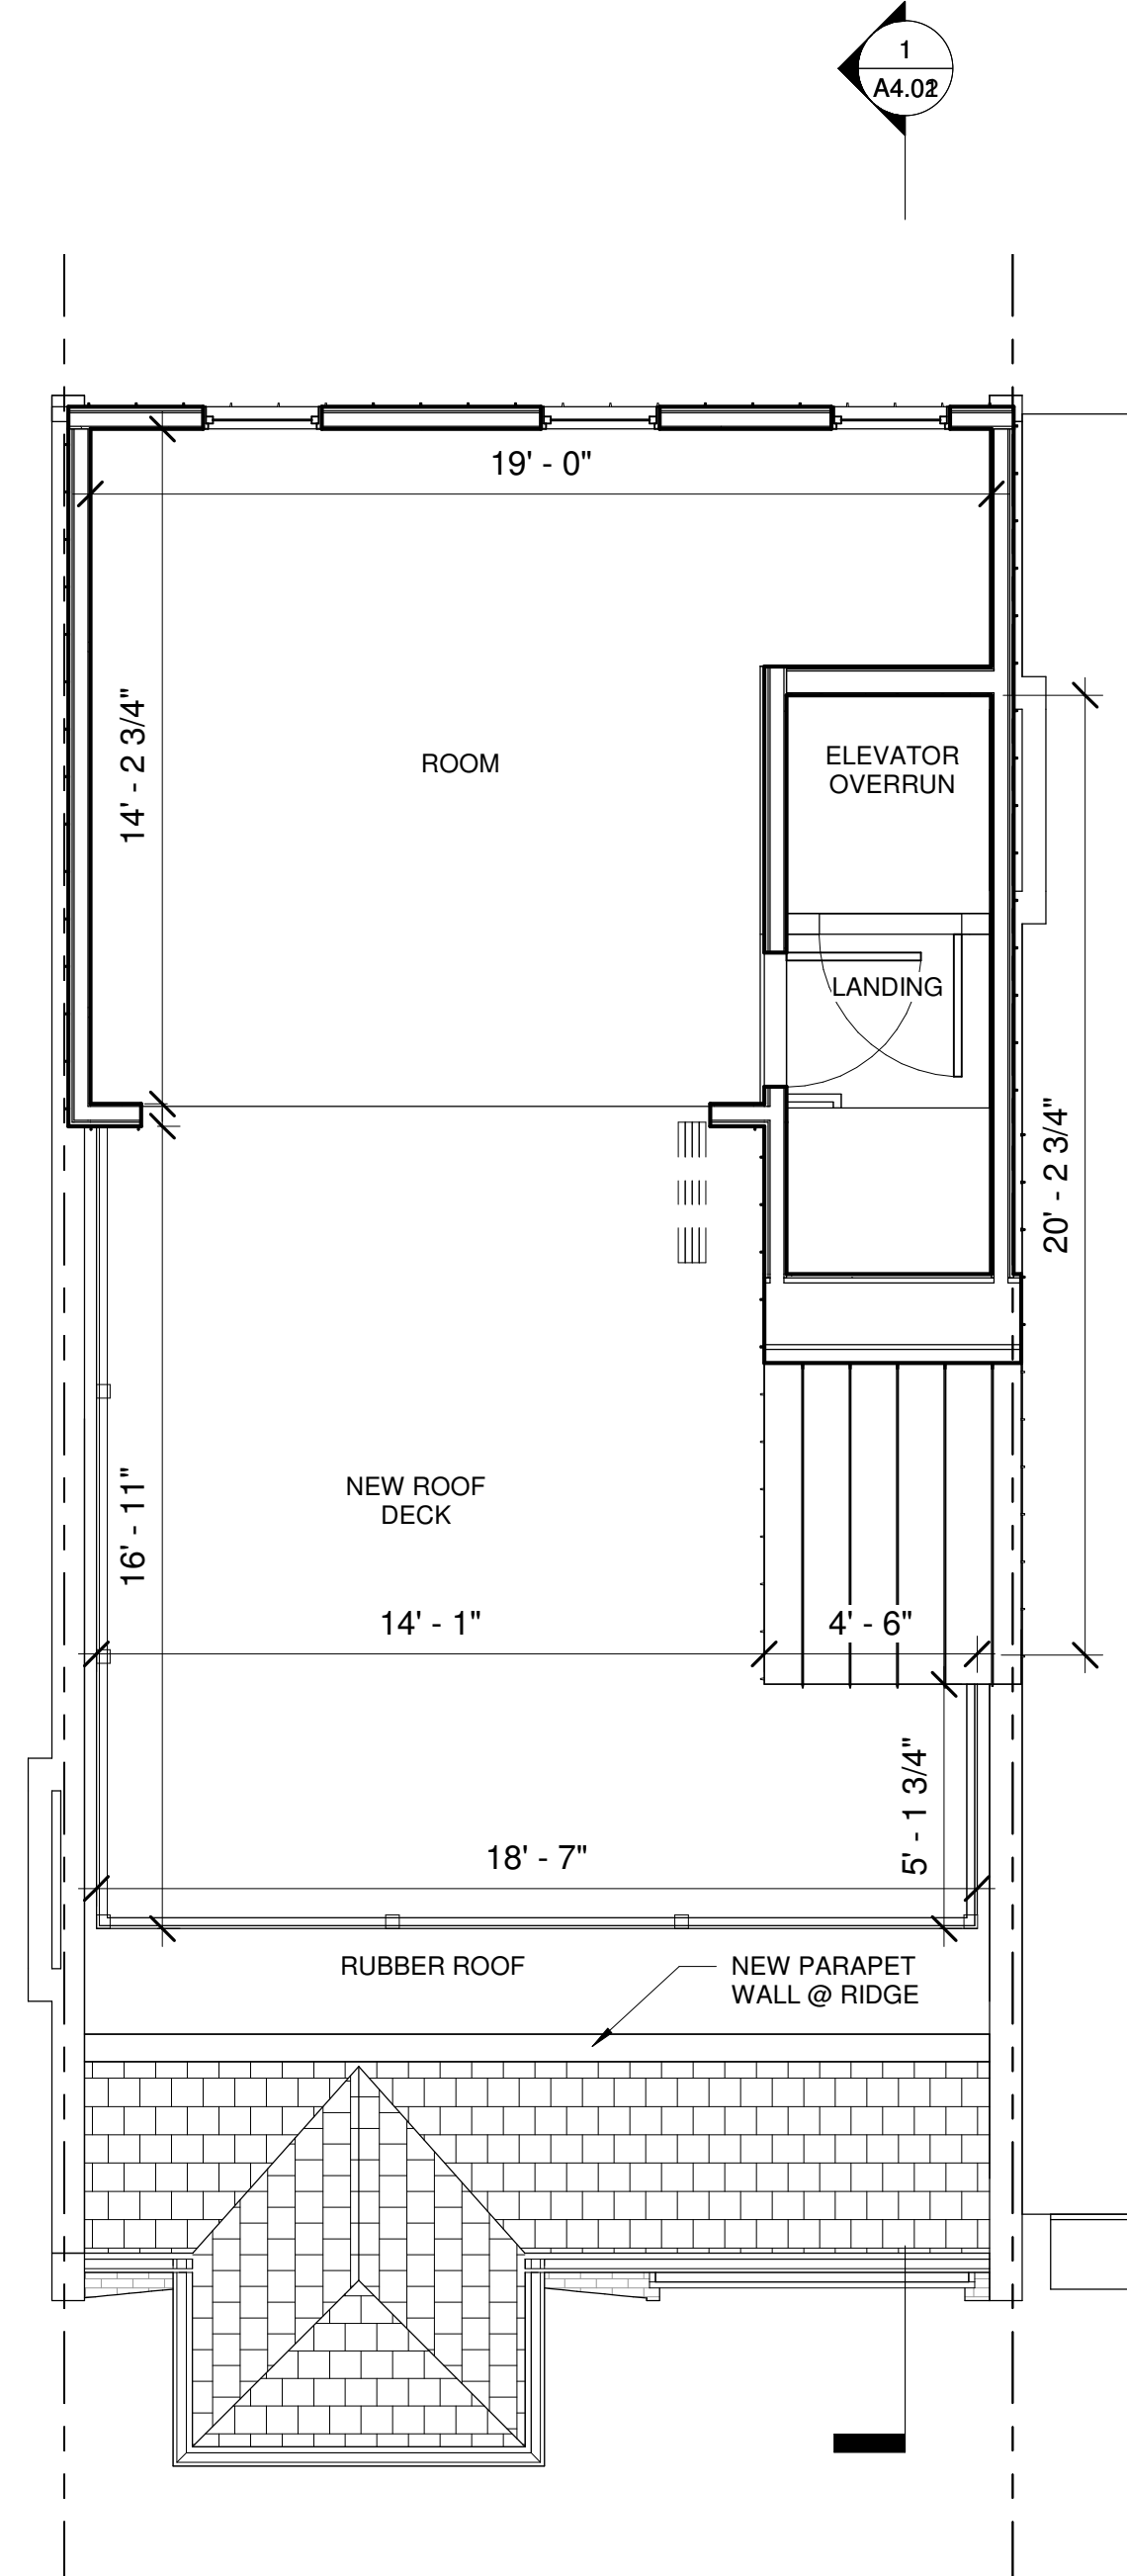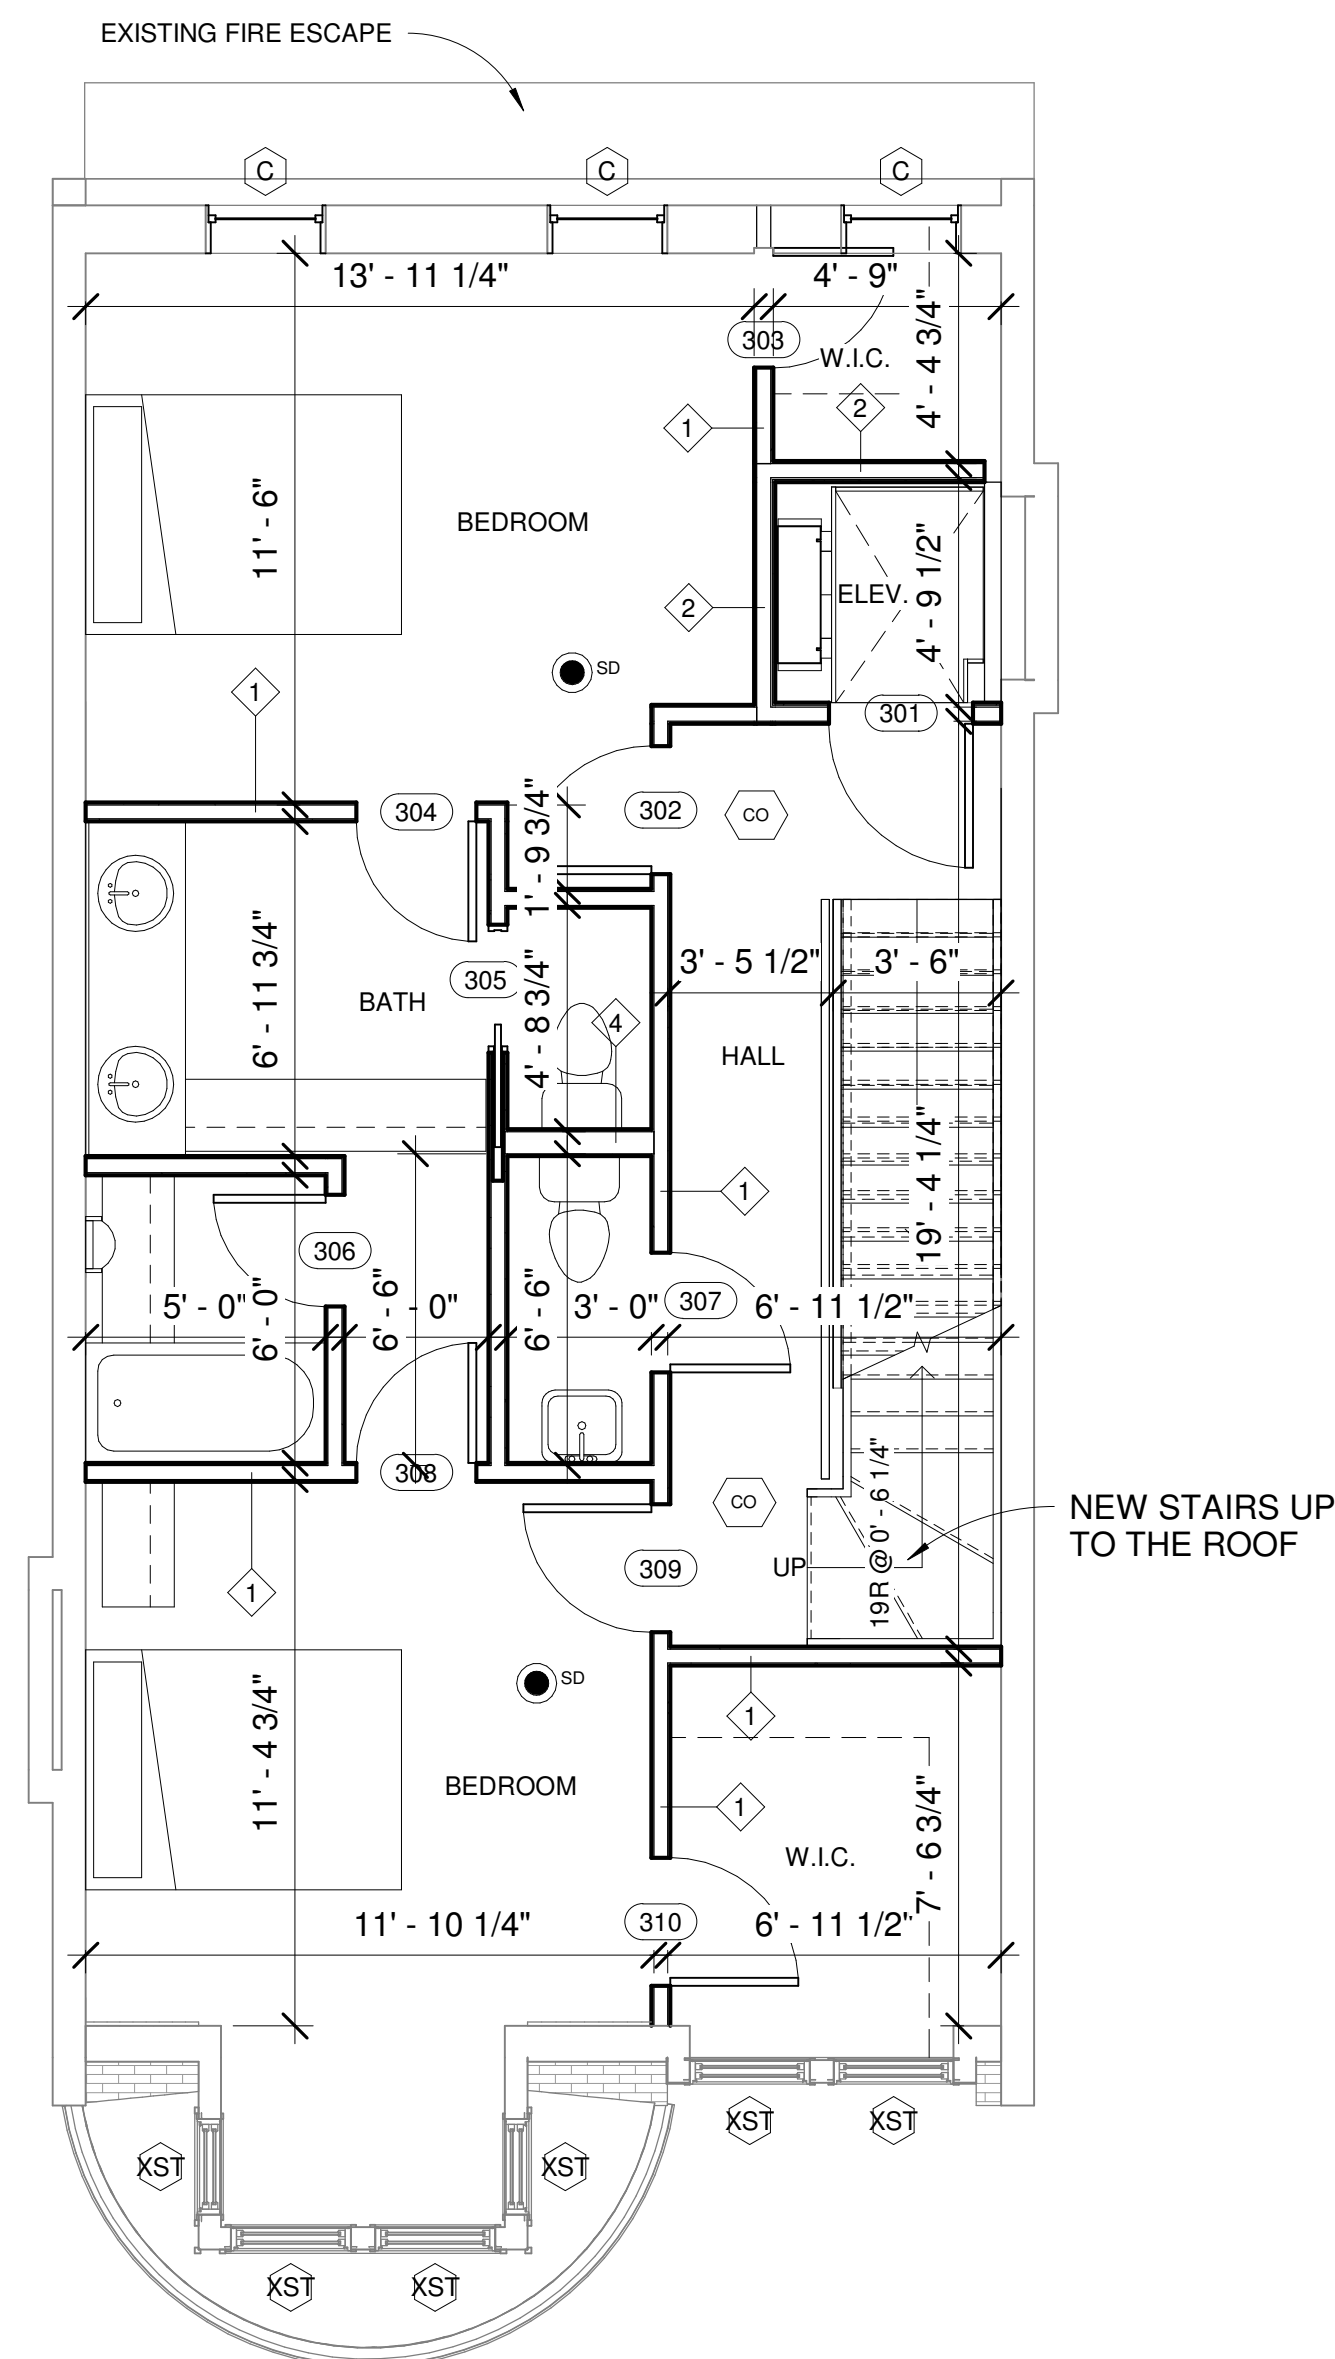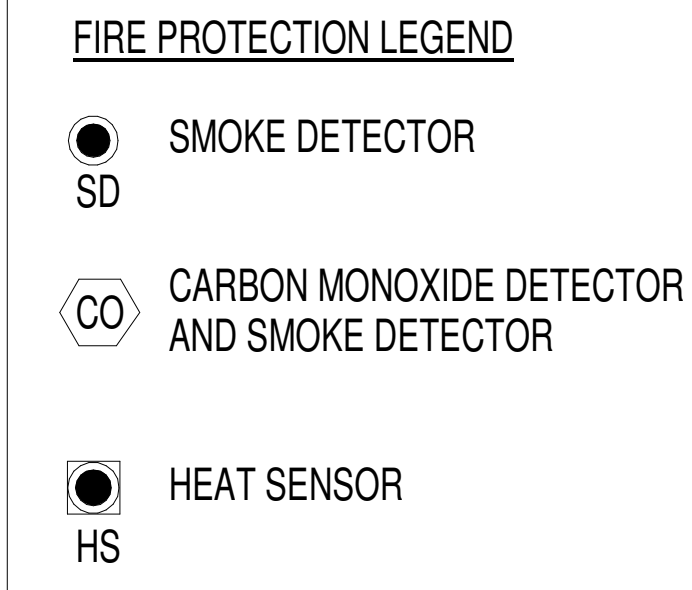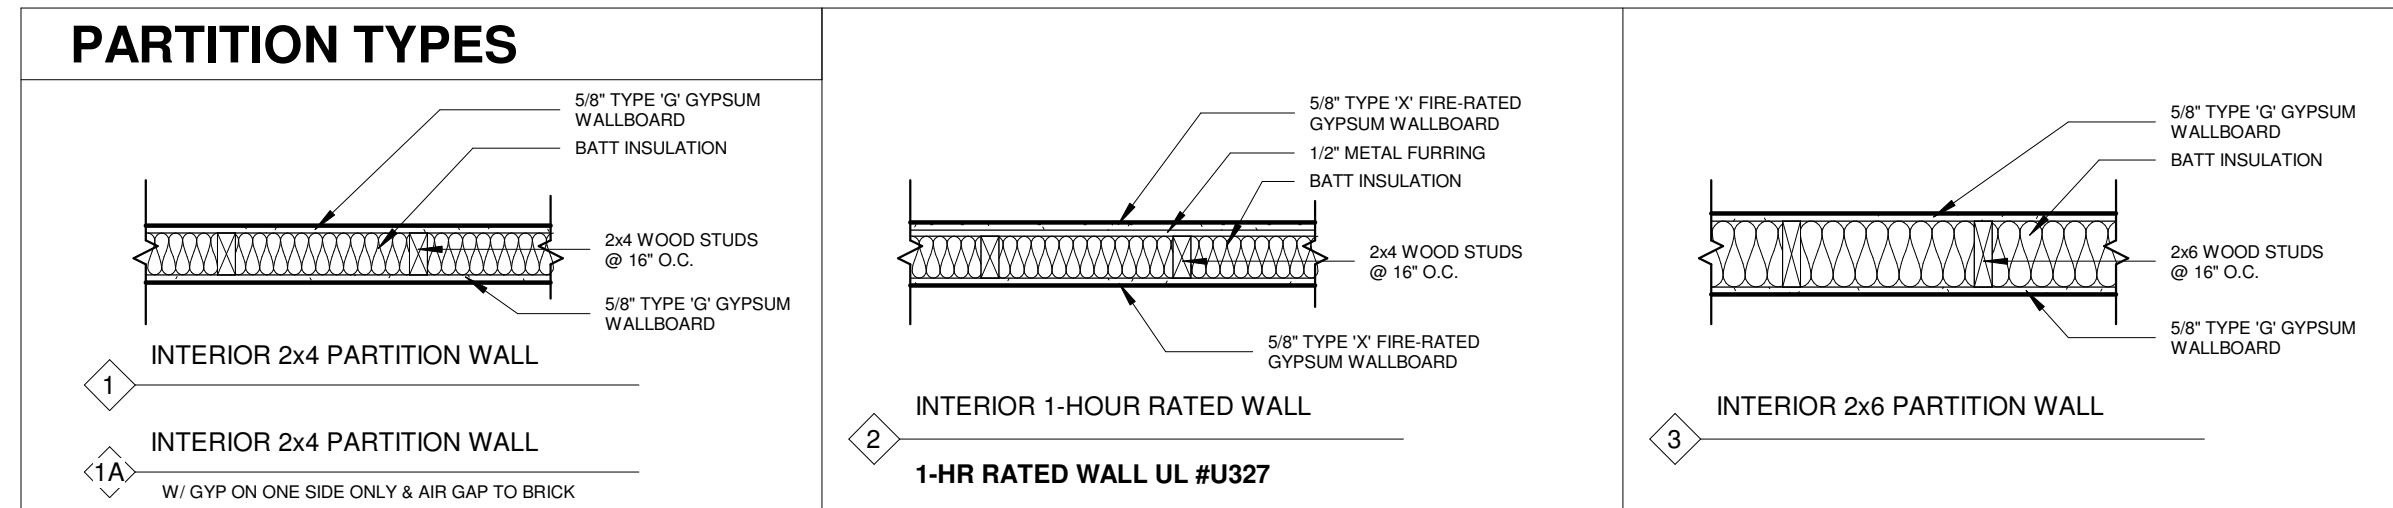

② NEW - 3RD FLR
 1/4" = 1'-0"

① ROOF
 1/4" = 1'-0"

NEW FLOOR PLANS

Project number	180610
Date	2018-12-03
Drawn by	VG/JMB
Checked by	DJS

A2.02

Scale As indicated

