




**VISNICK &
CAULFIELD**

222 BERKELEY ST., FL. 2
BOSTON, MA. 02116
PHONE: 617.437.0990
www.vca-arch.com

 

PROJECT:
EXTERIOR FACADE STUDIES
5-9 BROAD STREET
GROUND LEVEL
BOSTON, MASSACHUSETTS

REVISIONS	REV.#	DATE


TITLE
**EXISTING PLAN AND
DETAILS**

SCALE AS NOTED
DATE: 10.15.2018


PROJECT NO. 201809
DRAWN BY: PCH
CHECK BY: BSY

DRAWING NO.
EX1.00


PROGRESS SET
11/09/2018

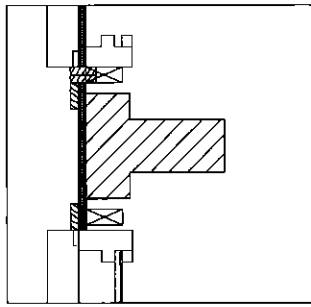


C-1 DETAILS @ PILASTER & WINDOW
SCALE: 1/2" = 1'-0"

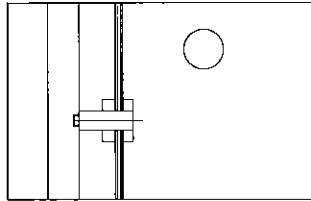


C-2 DETAILS @ INTERMEDIATE MULLION
SCALE: 1/2" = 1'-0"

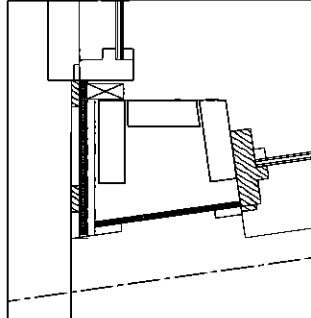


C-3 DETAILS @ CORNER
SCALE: 1/2" = 1'-0"

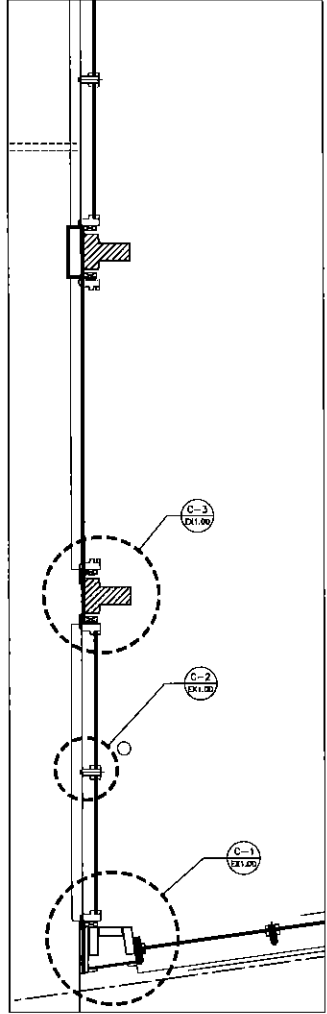


C ENLARGED PLAN ALONG PARKING ALLEY
SCALE: 1/2" = 1'-0"

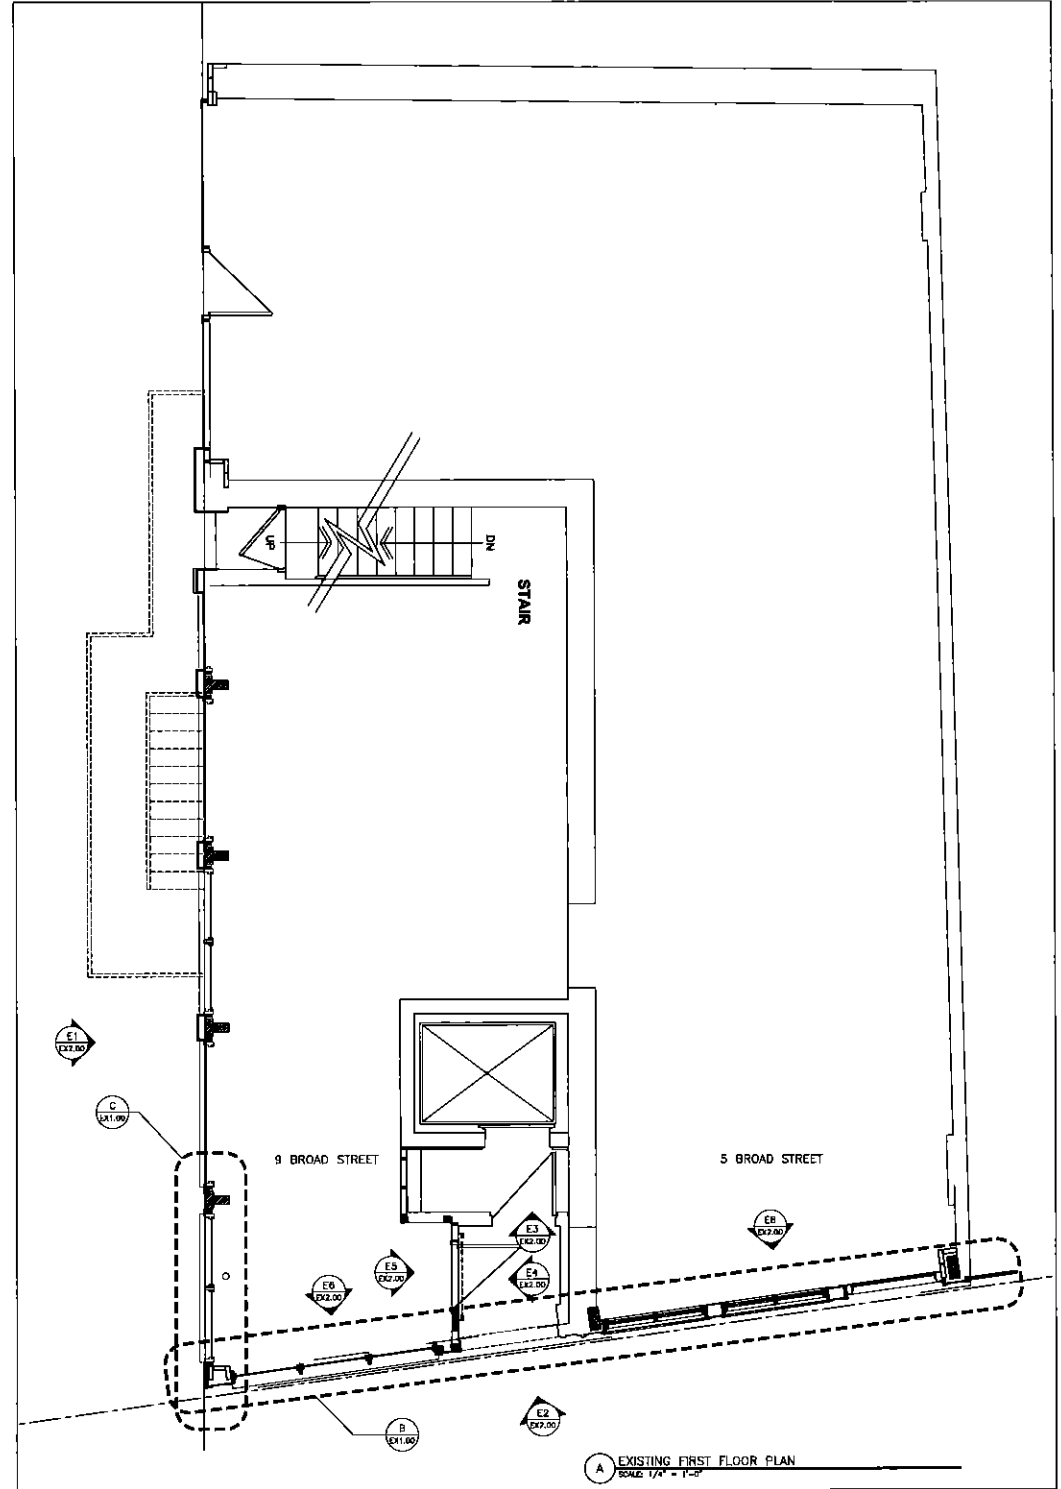


A EXISTING FIRST FLOOR PLAN
SCALE: 1/4" = 1'-0"

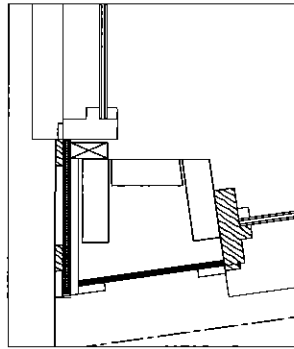


B-1 DETAILS @ CORNER
SCALE: 1/2" = 1'-0"

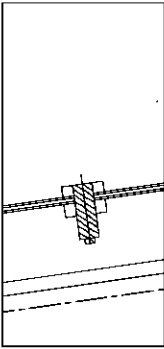


B-2 DETAILS @ INTERMEDIATE MULLION
SCALE: 1/2" = 1'-0"

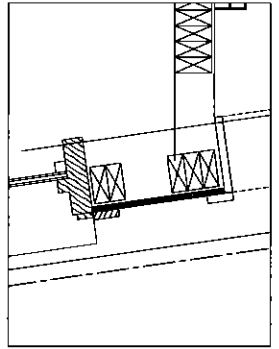


B-3 DETAILS @ VESTIBULE CORNER
SCALE: 1/2" = 1'-0"

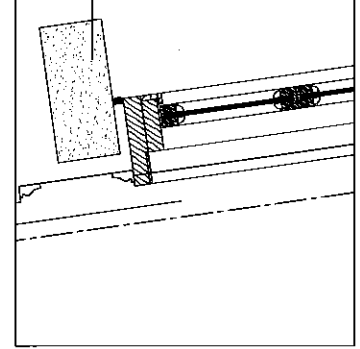


B-4 DETAILS BETWEEN PILASTER AND WINDOW
SCALE: 1/2" = 1'-0"

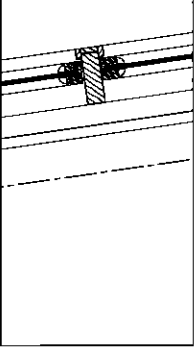


B-5 DETAILS @ INTERMEDIATE MULLION
SCALE: 1/2" = 1'-0"

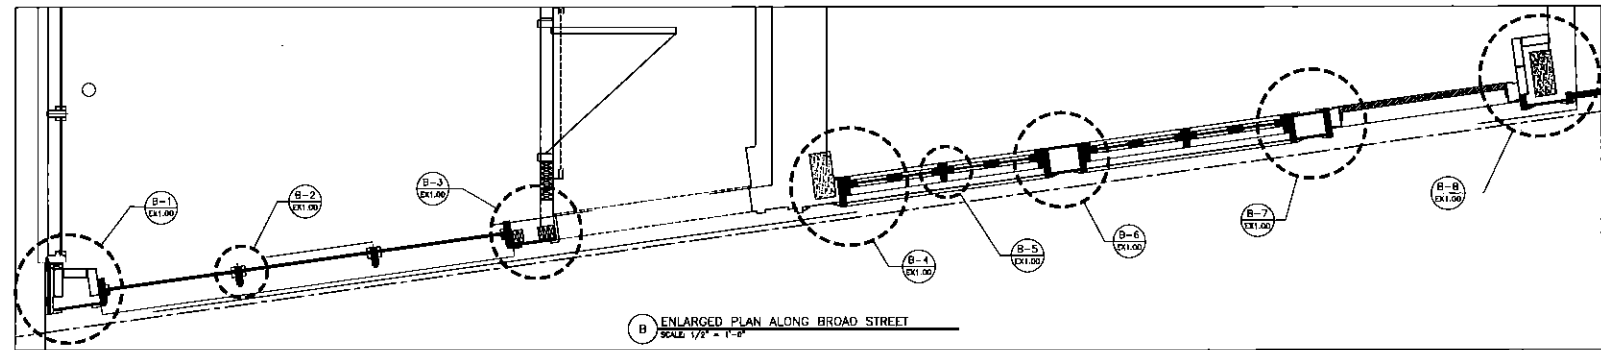


B ENLARGED PLAN ALONG BROAD STREET
SCALE: 1/2" = 1'-0"

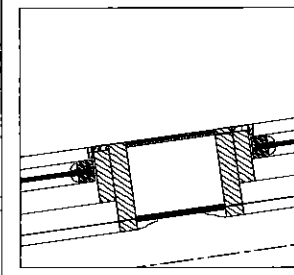

B-6 DETAILS AT WINDOW & PILASTER
SCALE: 1/2" = 1'-0"

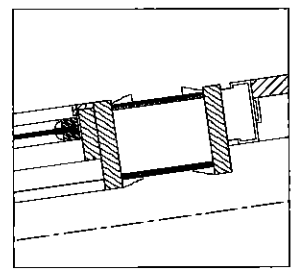

B-7 DETAIL BETWEEN WINDOW AND DOOR
SCALE: 1/2" = 1'-0"


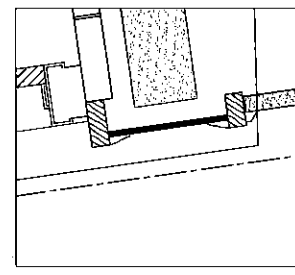


B-8 DETAILS @ DOOR JAMB AND PILASTER
SCALE: 1/2" = 1'-0"



VISNICK & CAULFIELD

222 BERKELEY ST., FL. 2
BOSTON, MA. 02116
PHONE: 617.457.0990
www.vco-arch.com

  


PROJECT:
EXTERIOR FACADE STUDIES
5-9 BROAD STREET
GROUND LEVEL
BOSTON, MASSACHUSETTS

REVISIONS:	DATE:

TITLE:	PROJECT #:	DATE:	SCALE:	DRAWN BY:	CHECK BY:
EXISTING ELEVATIONS AND SECTIONS.	2018L300	10/16/2018	1/4" = 1'-0"	PCN	BSV


DRAWING NO:
EX2.00
PROGRESS SET
11.02.2018

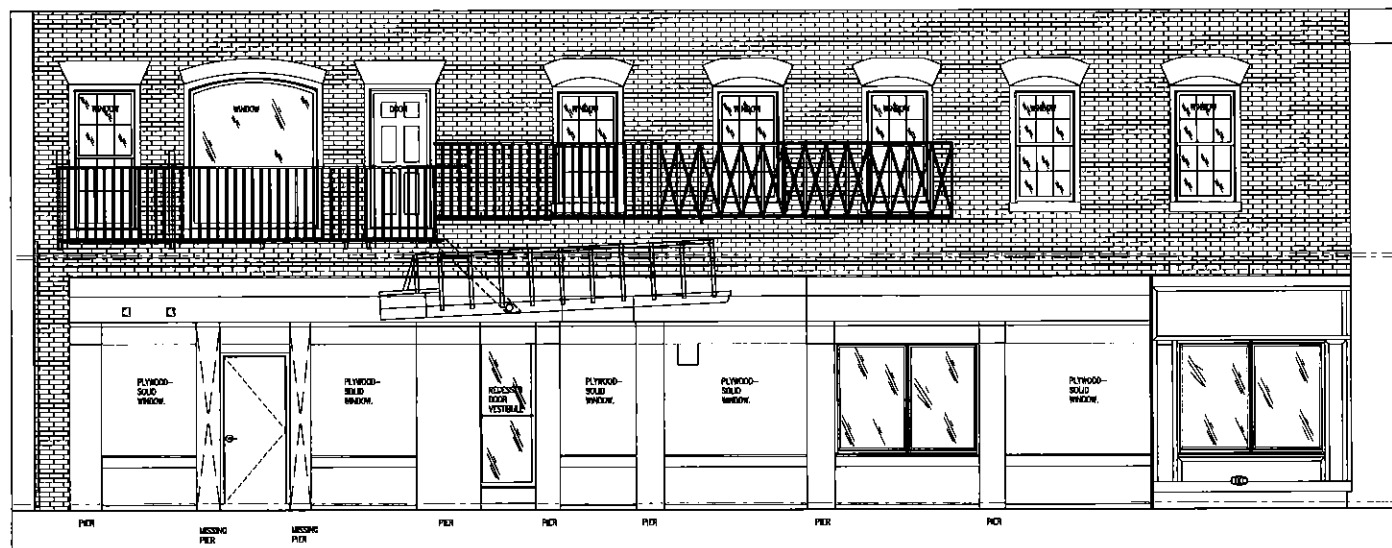


E1 EXISTING ELEVATION ALONG PARKING ALLEY
SCALE: 1/4" = 1'-0"




E2 EXISTING ELEVATION ALONG BROAD STREET
SCALE: 1/4" = 1'-0"

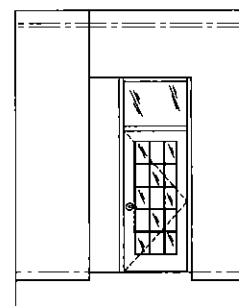


E3 EXISTING ELEVATION: DOOR TO JDL VESTIBULE
SCALE: 1/4" = 1'-0"

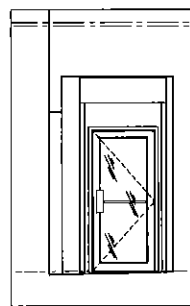


E4 EXISTING ELEVATION - DOOR INTO STORE 9 BROAD ST.
SCALE: 1/4" = 1'-0"

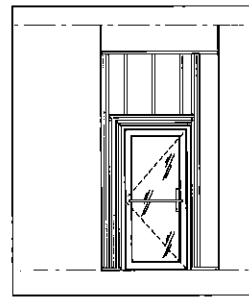


E5 EXISTING INTERIOR ELEVATION - 9 BROAD ST. DOORWAY
SCALE: 1/4" = 1'-0"

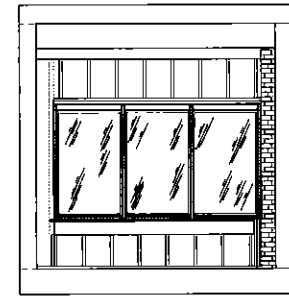

E6 EXISTING INTERIOR ELEVATION FROM 9 BROAD STREET
SCALE: 1/4" = 1'-0"

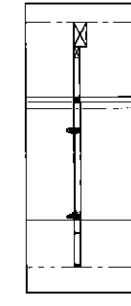

E7 TYPICAL STOREFRONT SECTION @ 9 BROAD STREET
SCALE: 1/4" = 1'-0"

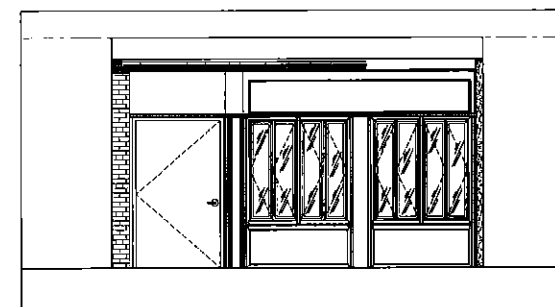

E8 EXISTING INTERIOR ELEVATION FROM 5 BROAD STREET
SCALE: 1/4" = 1'-0"




**VISNICK &
CAULFIELD**


222 BERKELEY ST., FL. 2
BOSTON, MA. 02116
PHONE: 617.437.0990
www.vca.orch.com



D2 DEMOLITION - ELEVATION ALONG BROAD STREET
SCALE: 1/4" = 1'-0"

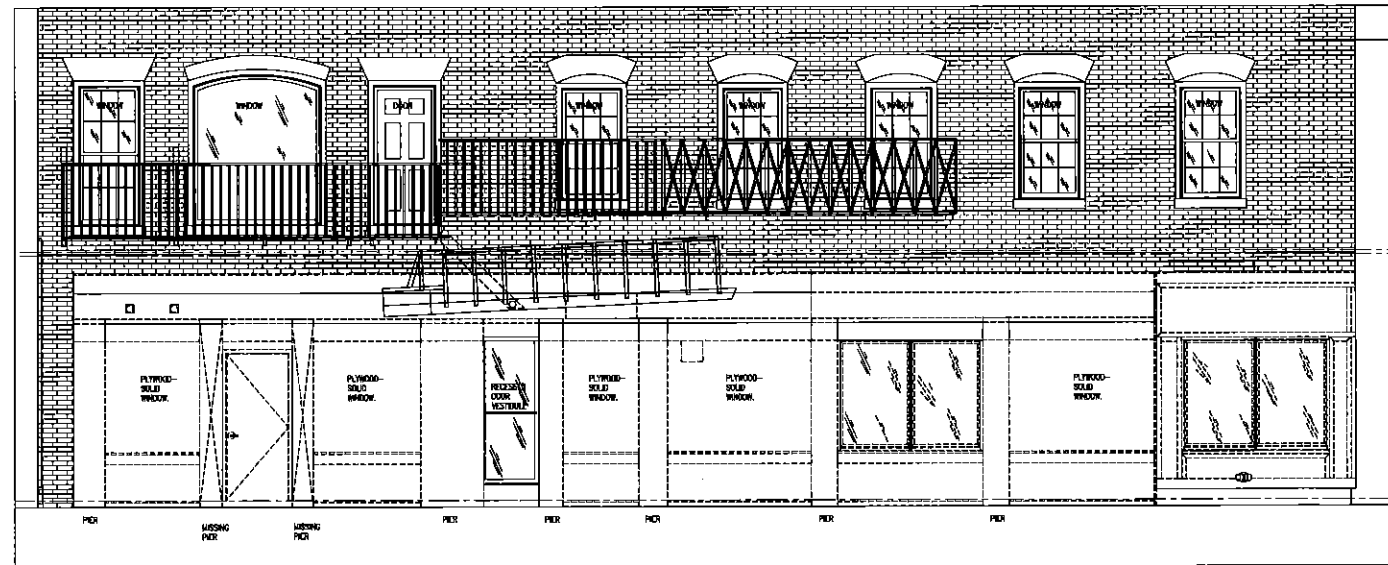

D3 DEMOLITION - ELEVATION ALONG PARKING ALLEY
SCALE: 1/4" = 1'-0"

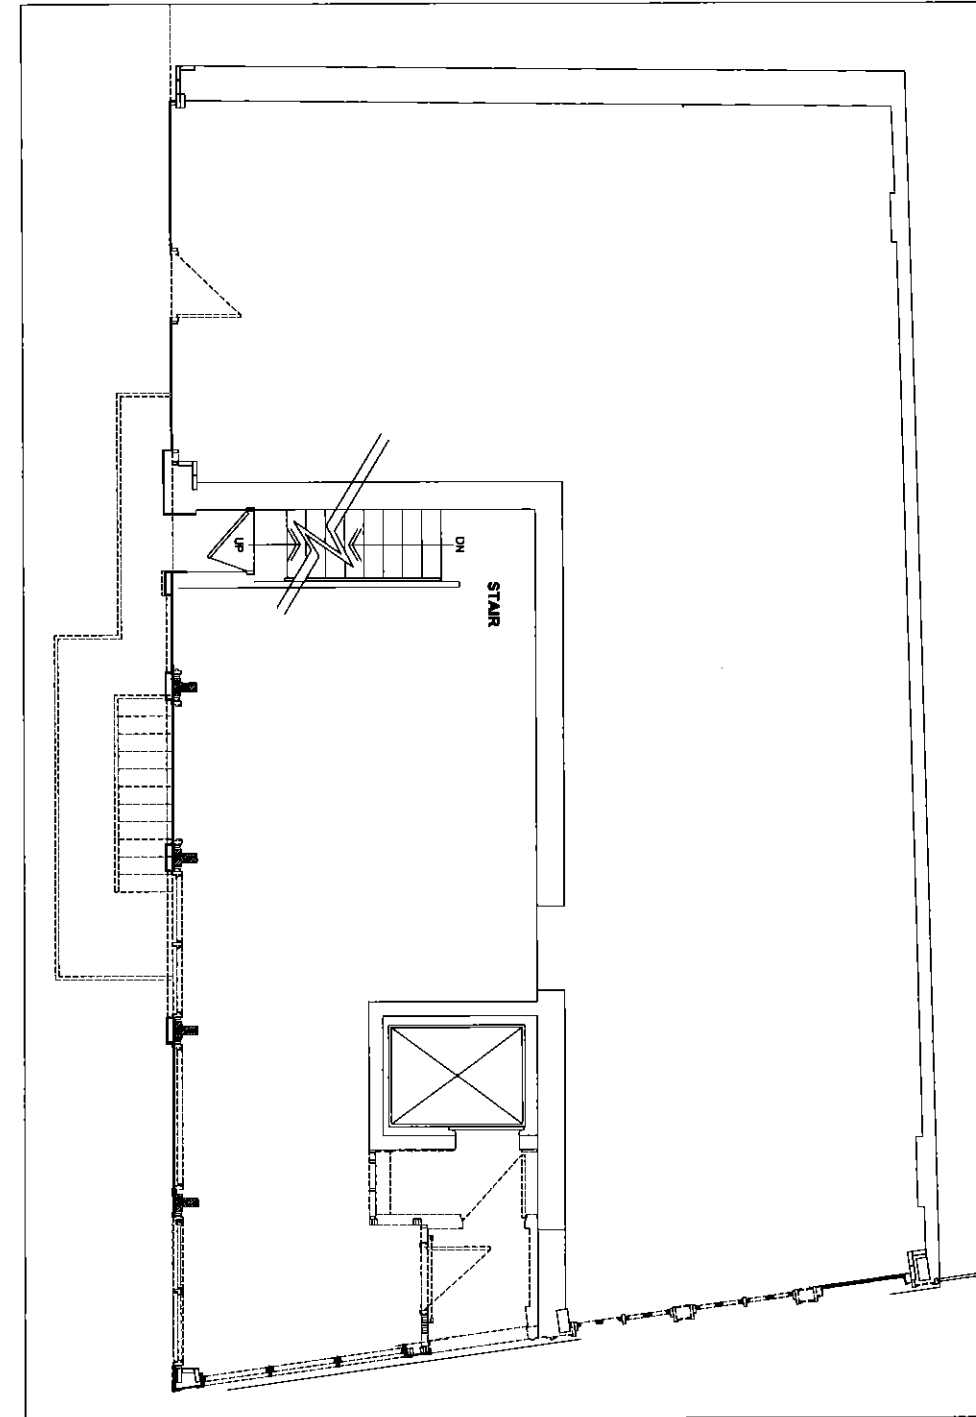

D1 DEMOLITION PLAN
SCALE: 1/4" = 1'-0"

PROJECT:
EXTERIOR FACADE STUDIES
5-9 BROAD STREET
GROUND LEVEL
BOSTON, MASSACHUSETTS

REVISIONS	REV.#	DATE



TITLE	PROJECT #	DATE	SCALE	DRAWN BY	CHEK BY
DEMOLITION PLAN AND ELEVATIONS	201830	10/16/2018	1/4" = 1'-0"	PCN	BBV

DRAWING NO:
D1.00
PROGRESS SET:
11/02/2018



**VISNICK &
CAULFIELD**

222 BERKELEY ST. FL. 2
BOSTON, MA. 02116
PHONE: 617.457.0990
WWW.VC-D-C-F.COM

  


PROJECT:
EXTERIOR FACADE STUDIES
5-9 BROAD STREET
GROUND LEVEL
BOSTON, MASSACHUSETTS

REVISIONS	REV.#	DATE

TITLE:	PROPOSED FLOOR PLAN		
	SCALE AS NOTED	PROJECT # 2018.000	CHEK BY: BSY
DATE 10.31.2018	DRAWN BY: PCN		

DRAWING NO:
P1.00
PROGRESS SET:
11/02/2018

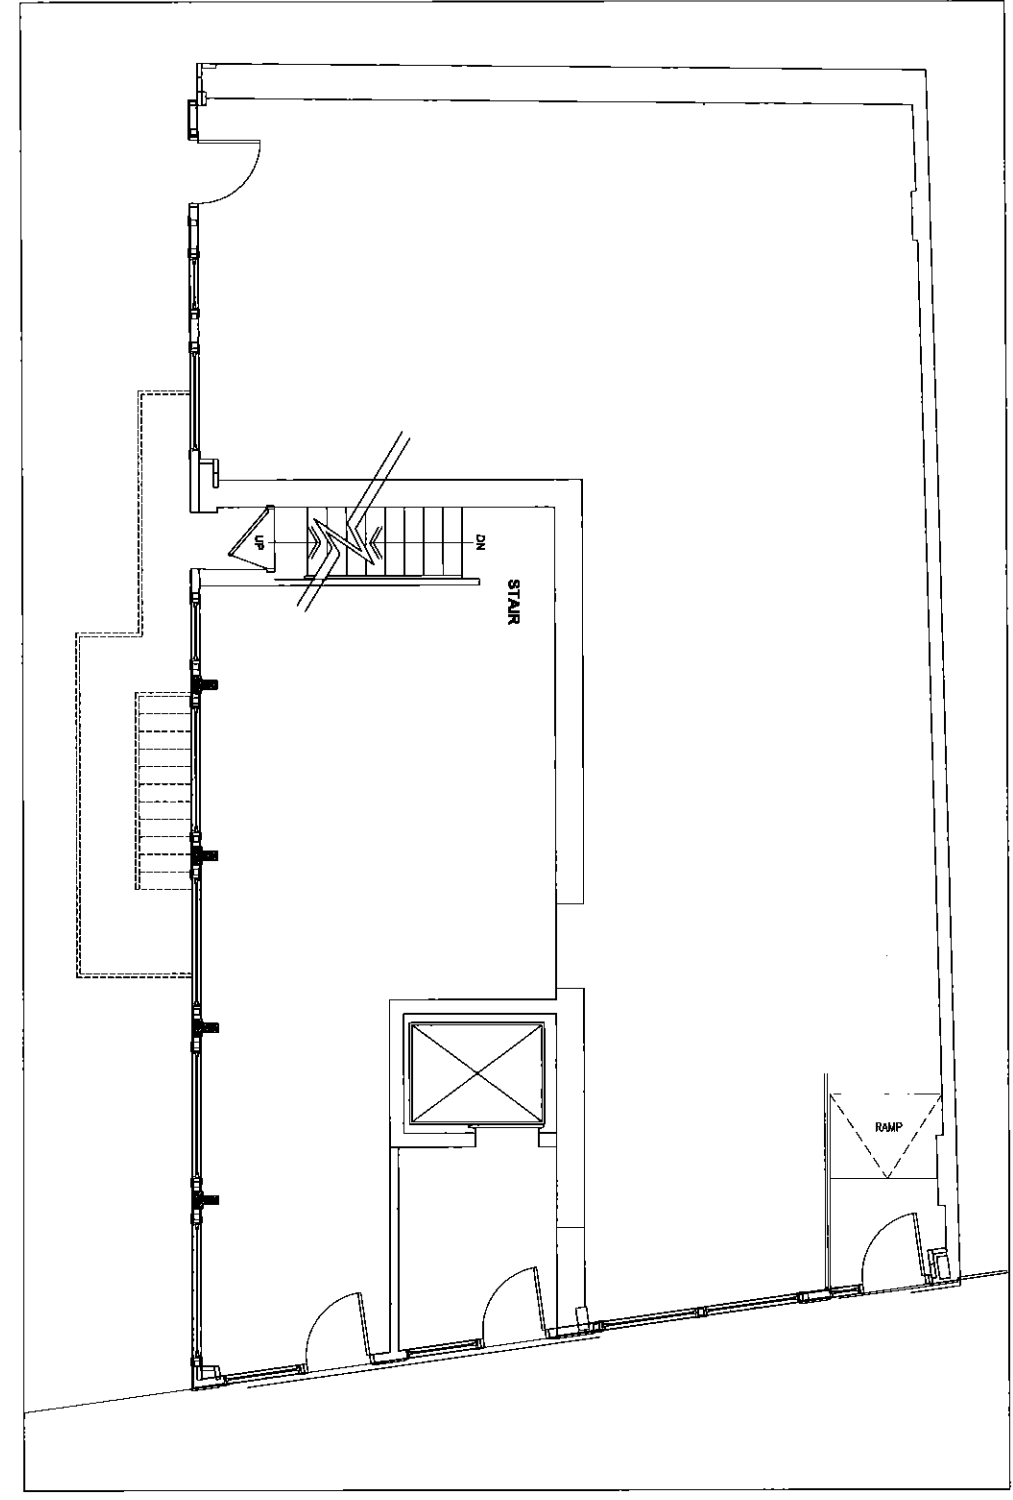


1 PROPOSED FLOOR PLAN - GROUND LEVEL
SCALE: 1/4" = 1'-0"



VISNICK & CAULFIELD



222 BERKELEY ST. FL 2
BOSTON, MA. 02116
PHONE: 617-457-0990
www.vco.arch.com

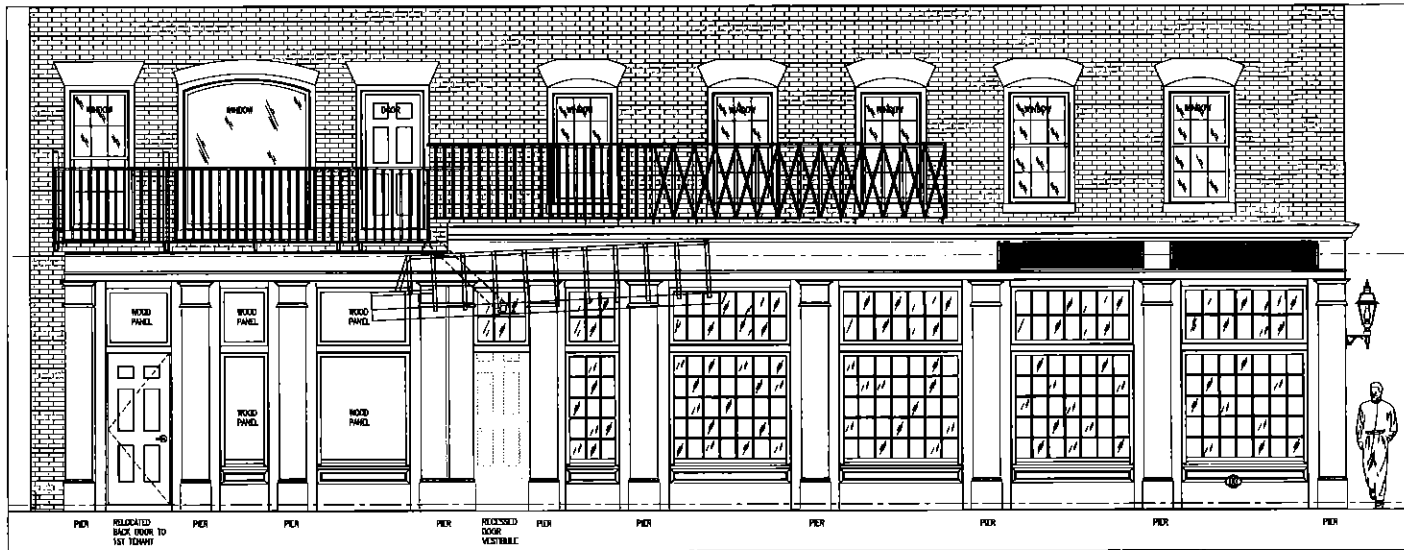

1 PROPOSED ELEVATION ALONG PARKING ALLEY — MILLWORK LINTELS AND PIERS
SCALE: 1/4" = 1'-0"



2 PROPOSED ELEVATION ALONG BROAD STREET — MILLWORK LINTELS AND PIERS
SCALE: 1/4" = 1'-0"

  

PROJECT:
EXTERIOR FACADE STUDIES
5-9 BROAD STREET
GROUND LEVEL
BOSTON, MASSACHUSETTS


REVISIONS	REV.#	DATE

TITLE: **PROPOSED ELEVATIONS -
MILLWORK LINTELS AND
PIERS**

SCALE: 1/4" = 1'-0"
DATE: 10/31/2018

PROJECT #: 2018_030
DRAWN BY: PCN
CHECK BY: BSY


DRAWING NO:
P4.01
PROGRESS SET:
11/02/2018

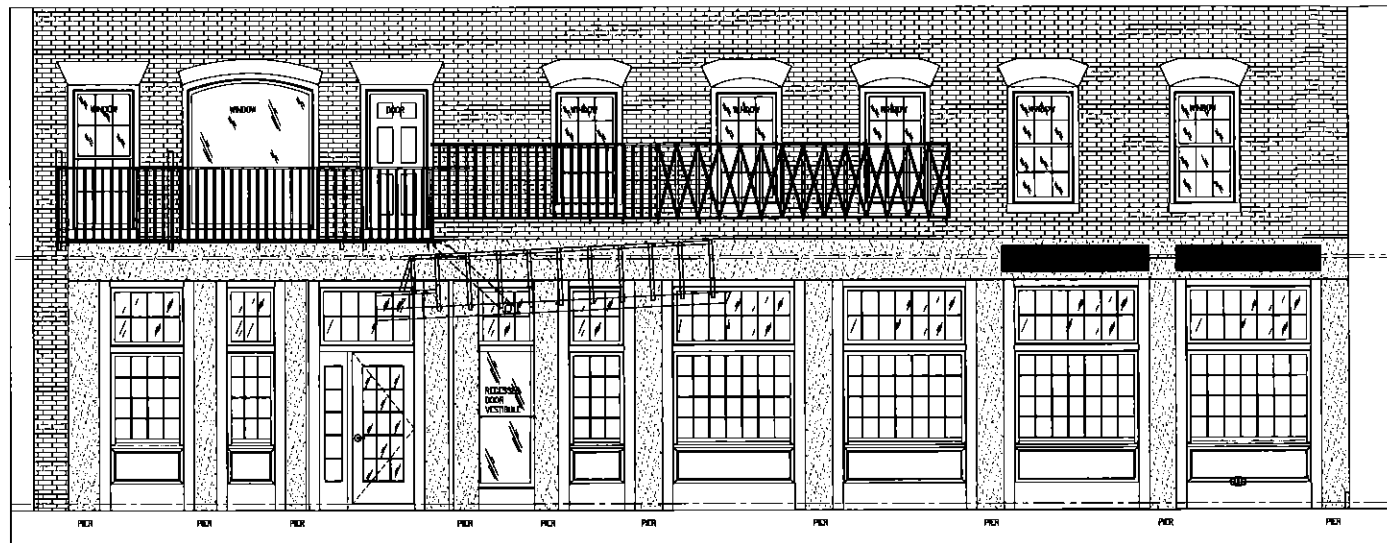

1 PROPOSED ELEVATION ALONG PARKING ALLEY - GRANITE LINTELS AND PIERS
 SCALE: 1/4" = 1'-0"



2 PROPOSED ELEVATION ALONG BROAD STREET - GRANITE LINTELS AND PIERS
 SCALE: 1/4" = 1'-0"

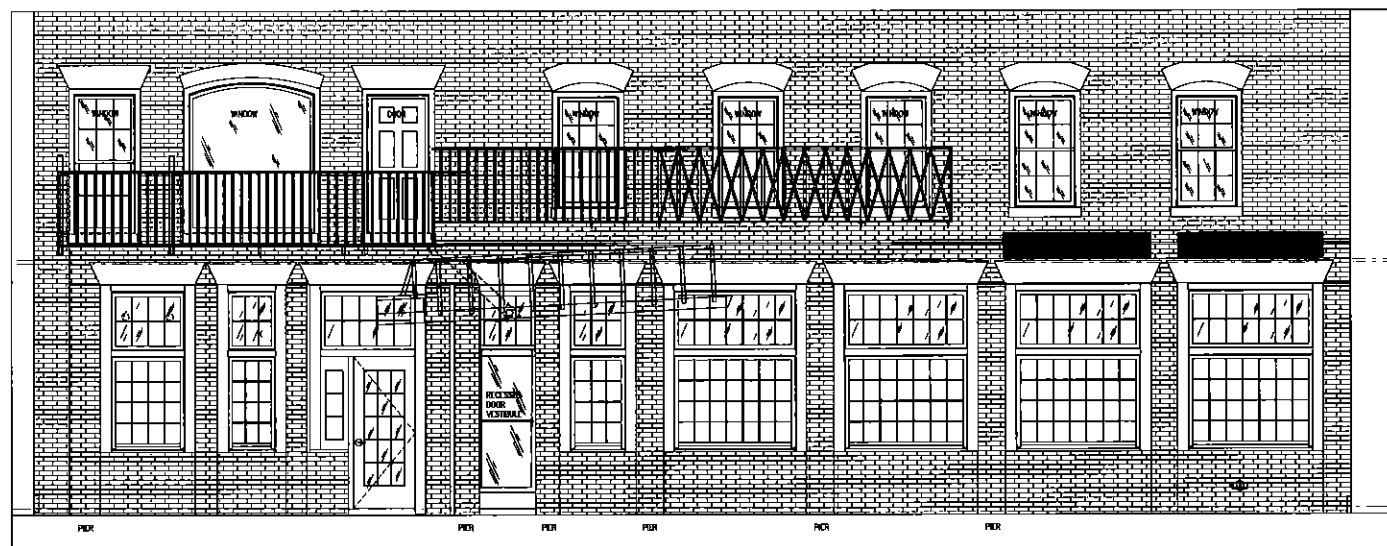

1 PROPOSED ELEVATION ALONG PARKING ALLEY - BRICK LINTELS AND PIERS
 SCALE: 1/4" = 1'-0"





2 PROPOSED ELEVATION ALONG BROAD STREET - BRICK LINTELS AND PIERS
 SCALE: 1/4" = 1'-0"



1 PROPOSED ELEVATION ALONG PARKING ALLEY - MILLWORK LINTELS AND PIERS
 SCALE: 1/4" = 1'-0"



2 PROPOSED ELEVATION ALONG BROAD STREET - MILLWORK LINTELS AND PIERS
 SCALE: 1/4" = 1'-0"

 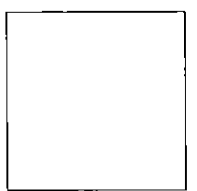

PROJECT: **EXTERIOR FACADE STUDIES**
 5-9 BROAD STREET
 GROUND LEVEL
 BOSTON, MASSACHUSETTS

REVISIONS	REV.#	DATE

TITLE: **PROPOSED ELEVATIONS**
OPTIONS
 PROJECT #: 2018.200
 SCALE: 1/4" = 1'-0"
 DATE: 10.31.2018
 DRAWN BY: PCN
 CHECKED BY: BSJ

DRAWING NO.: **P5.00**
 PROGRESS SET:
 11.02.2018