

Jabro Residence


27 Brimmer Street, Boston, MA 02108

Existing Rooftop Plan

Date: March 16, 2021

Scale: 3/16" = 1'-0"

A1

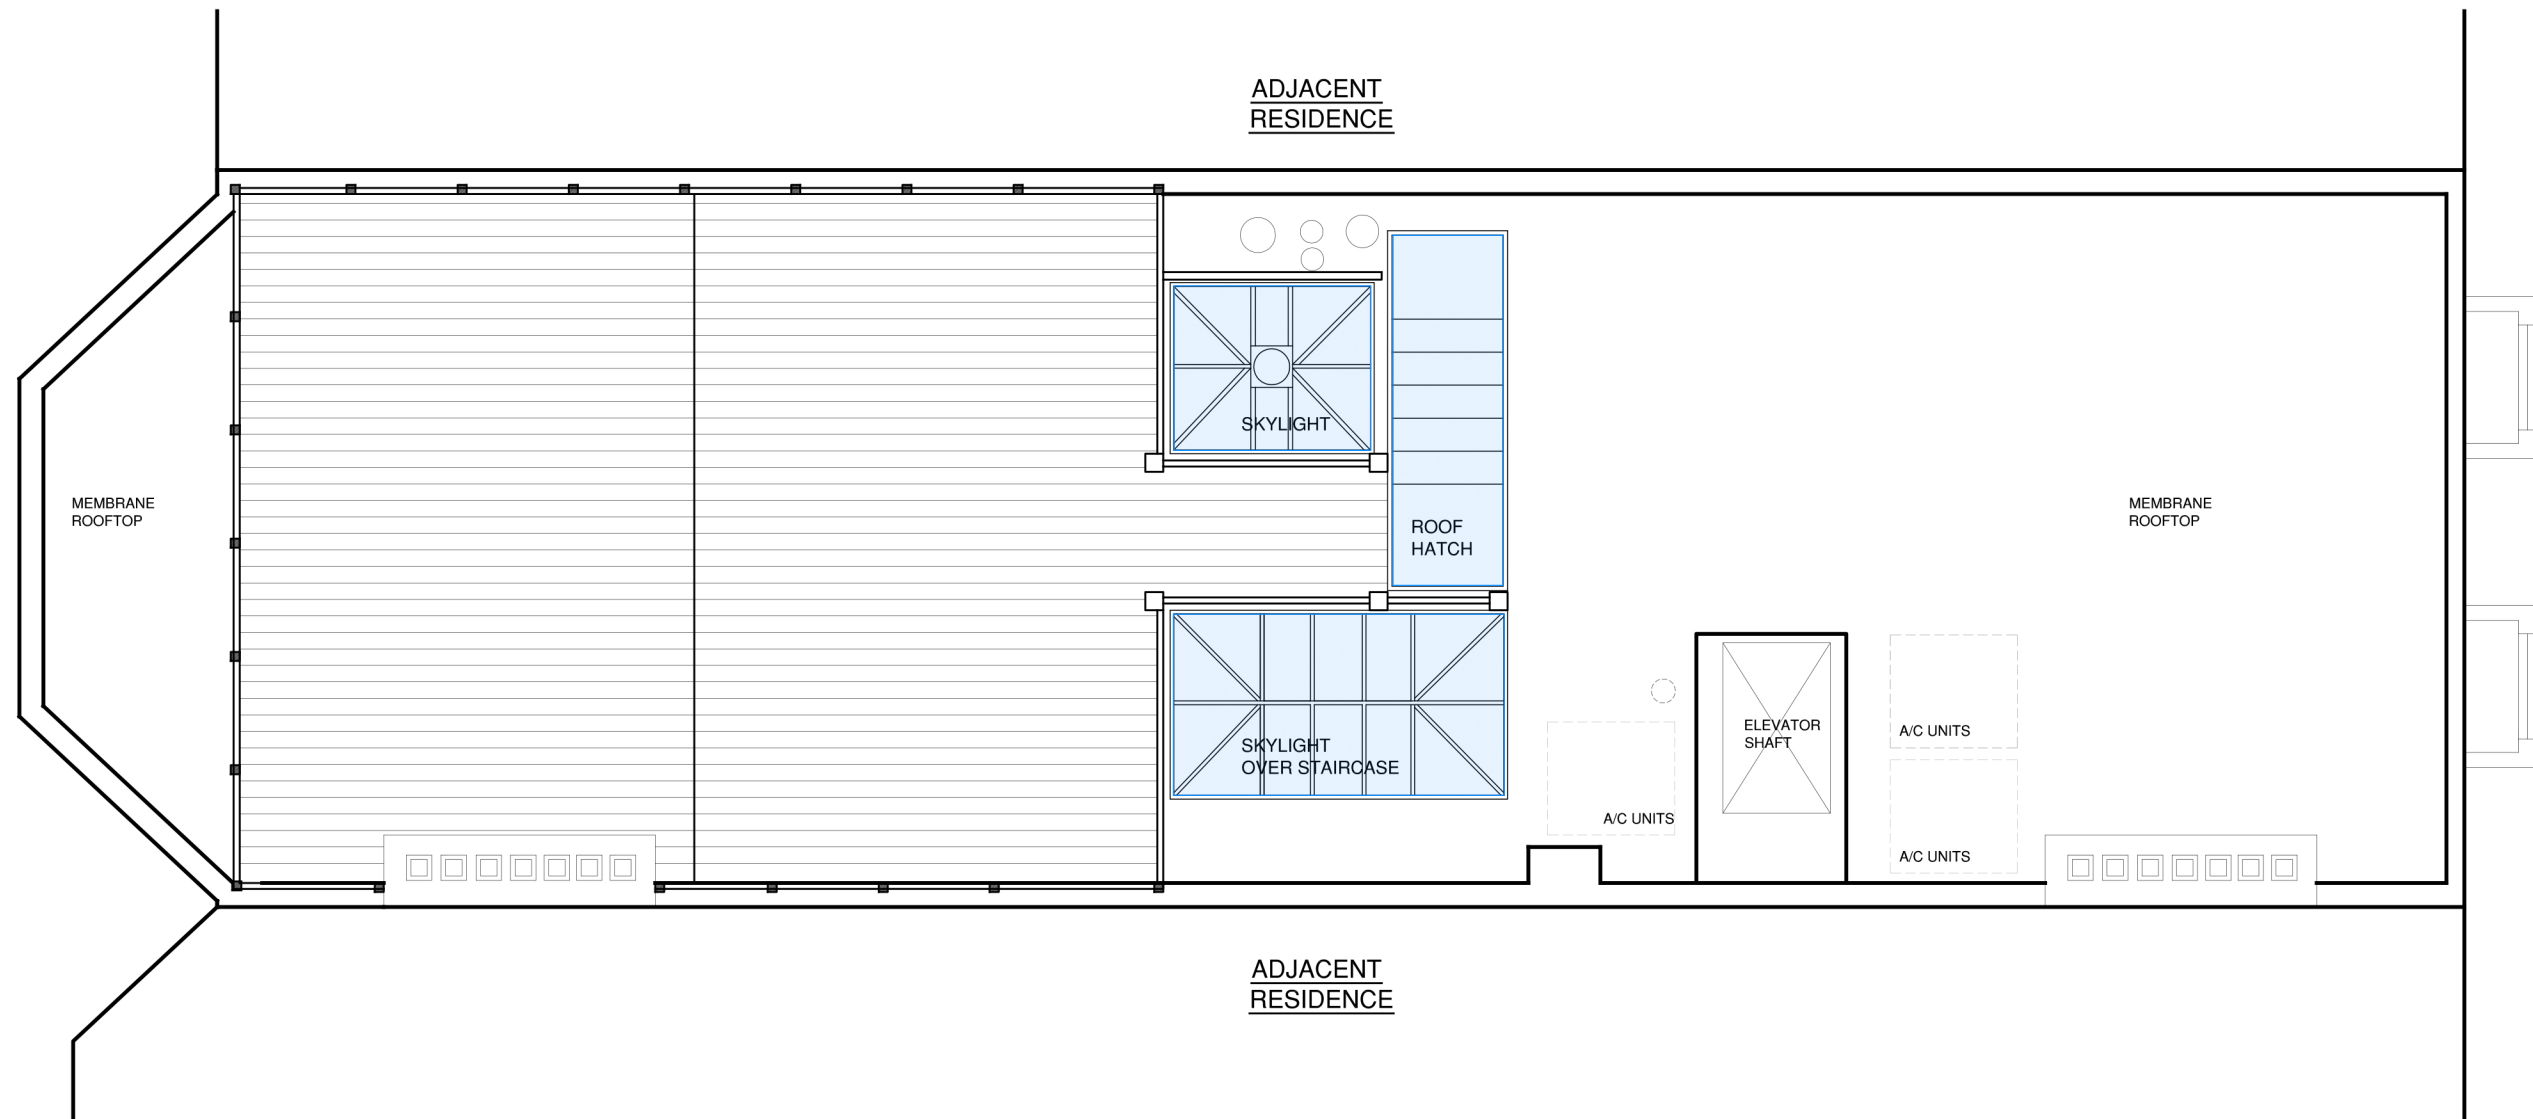

North



ZEN Associates, Inc.
the balance of art, science, and nature

Jabro Residence



27 Brimmer Street, Boston, MA 02108

NEW FENCE

Date: March 16, 2021

Scale: 3/16" = 1'-0"

A2

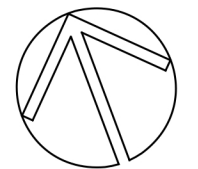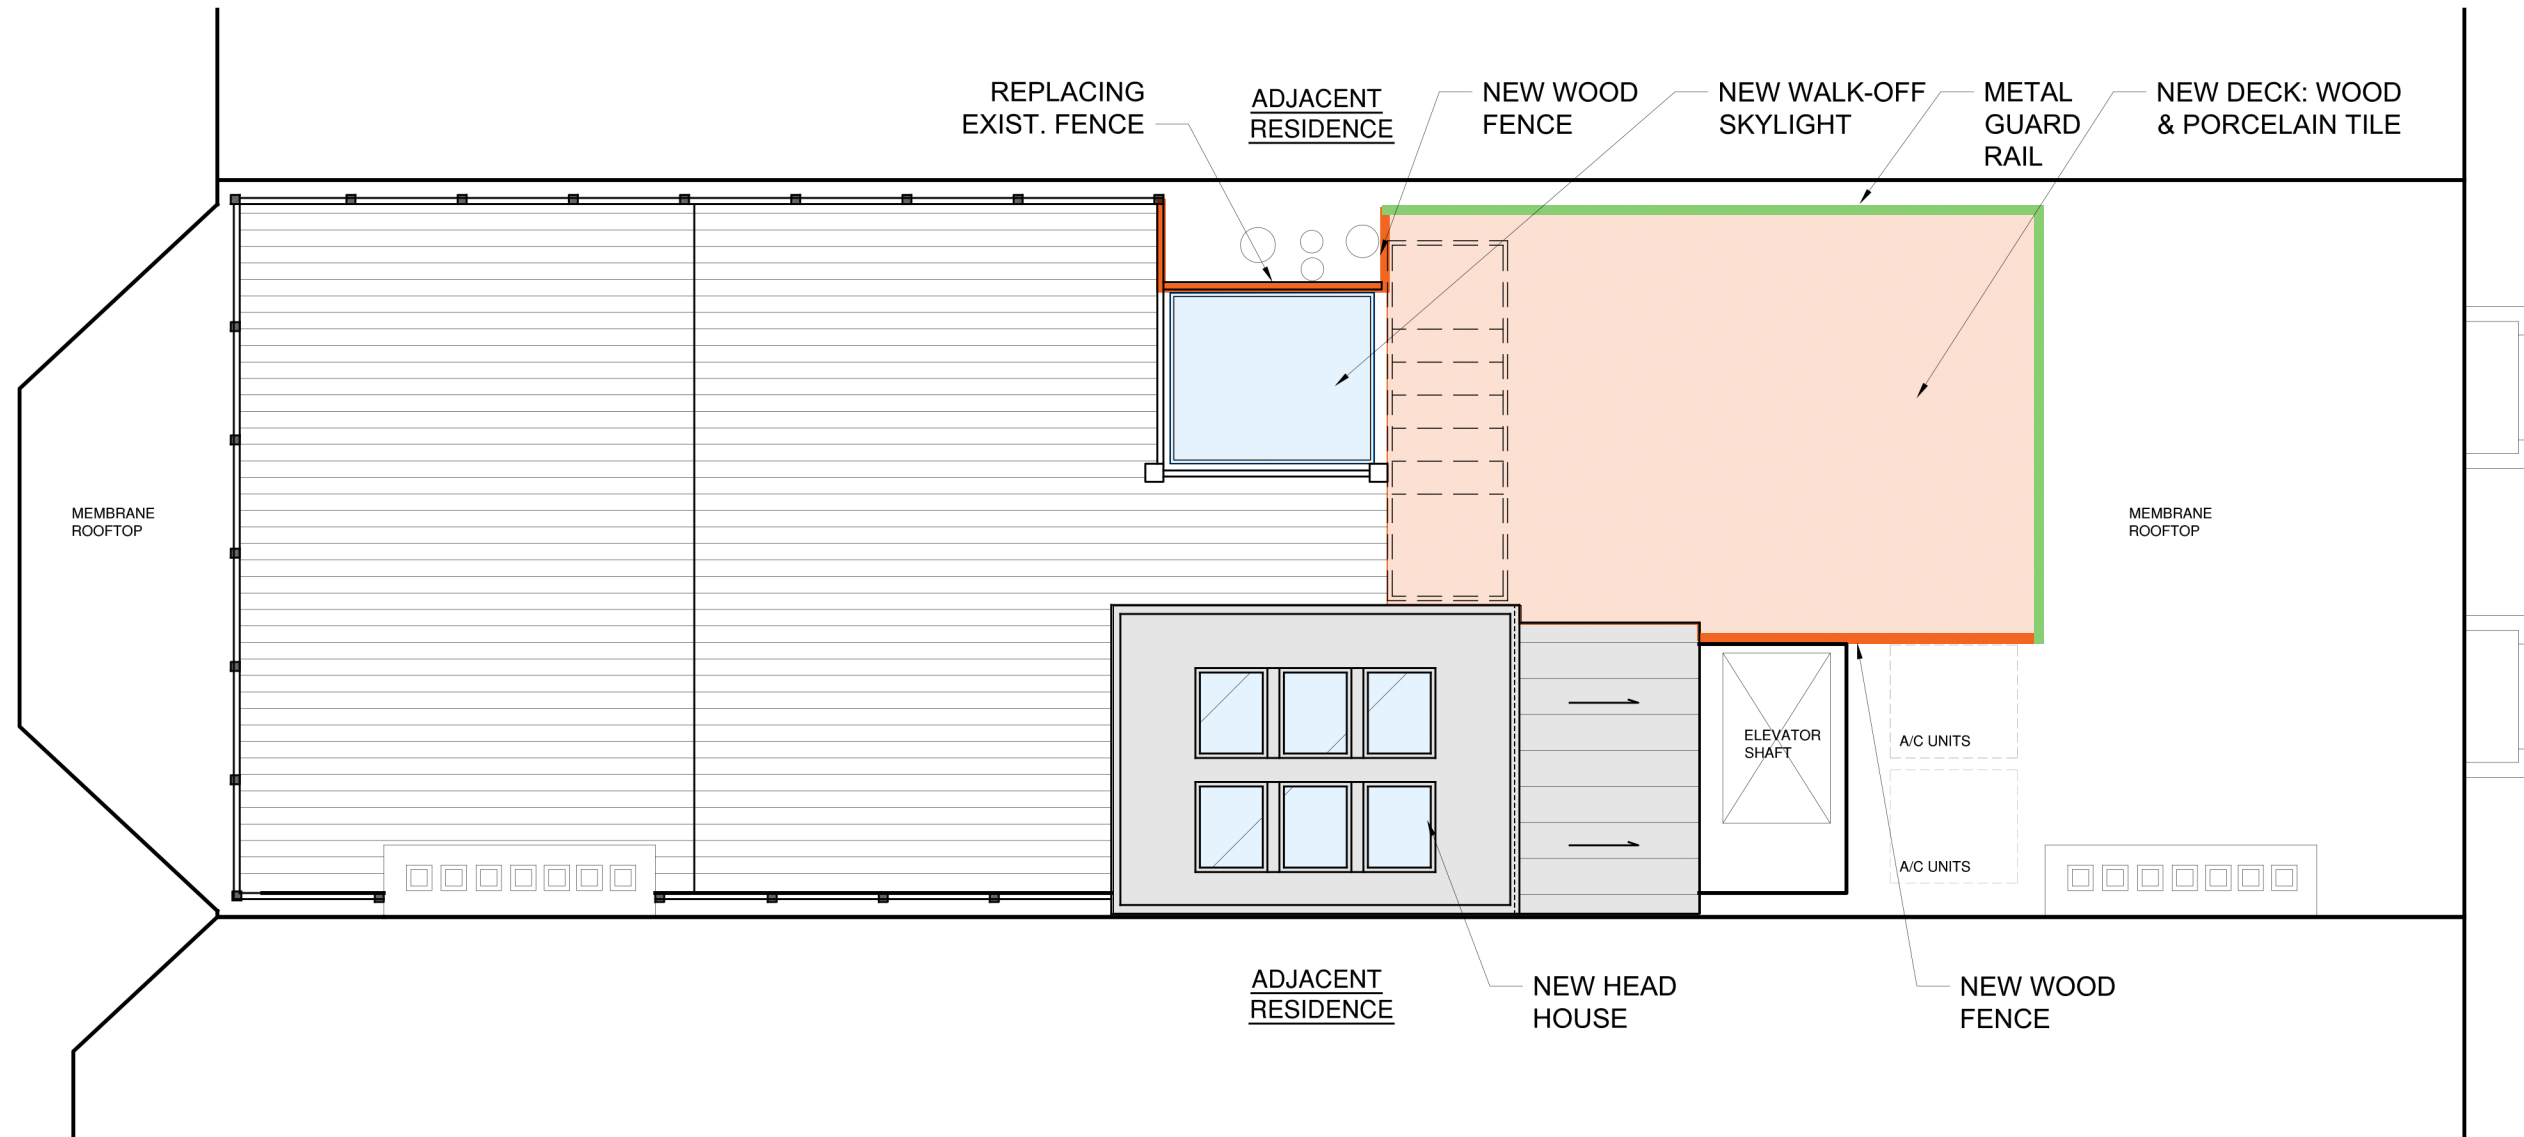

North



ZEN Associates, Inc.
the balance of art, science, and nature

Jabro Residence

27 Brimmer Street, Boston, MA 02108

SITE PHOTO - VIEW FROM BRIMMER

Date: March 16, 2021

Scale: 3/16" = 1'-0"

A3



ZEN Associates, Inc.
the balance of art, science, and nature

Jabro Residence


27 Brimmer Street, Boston, MA 02108

Proposed Rooftop Roof Plan

Date: March 16, 2021

Scale: 1/4" = 1'-0"

A4

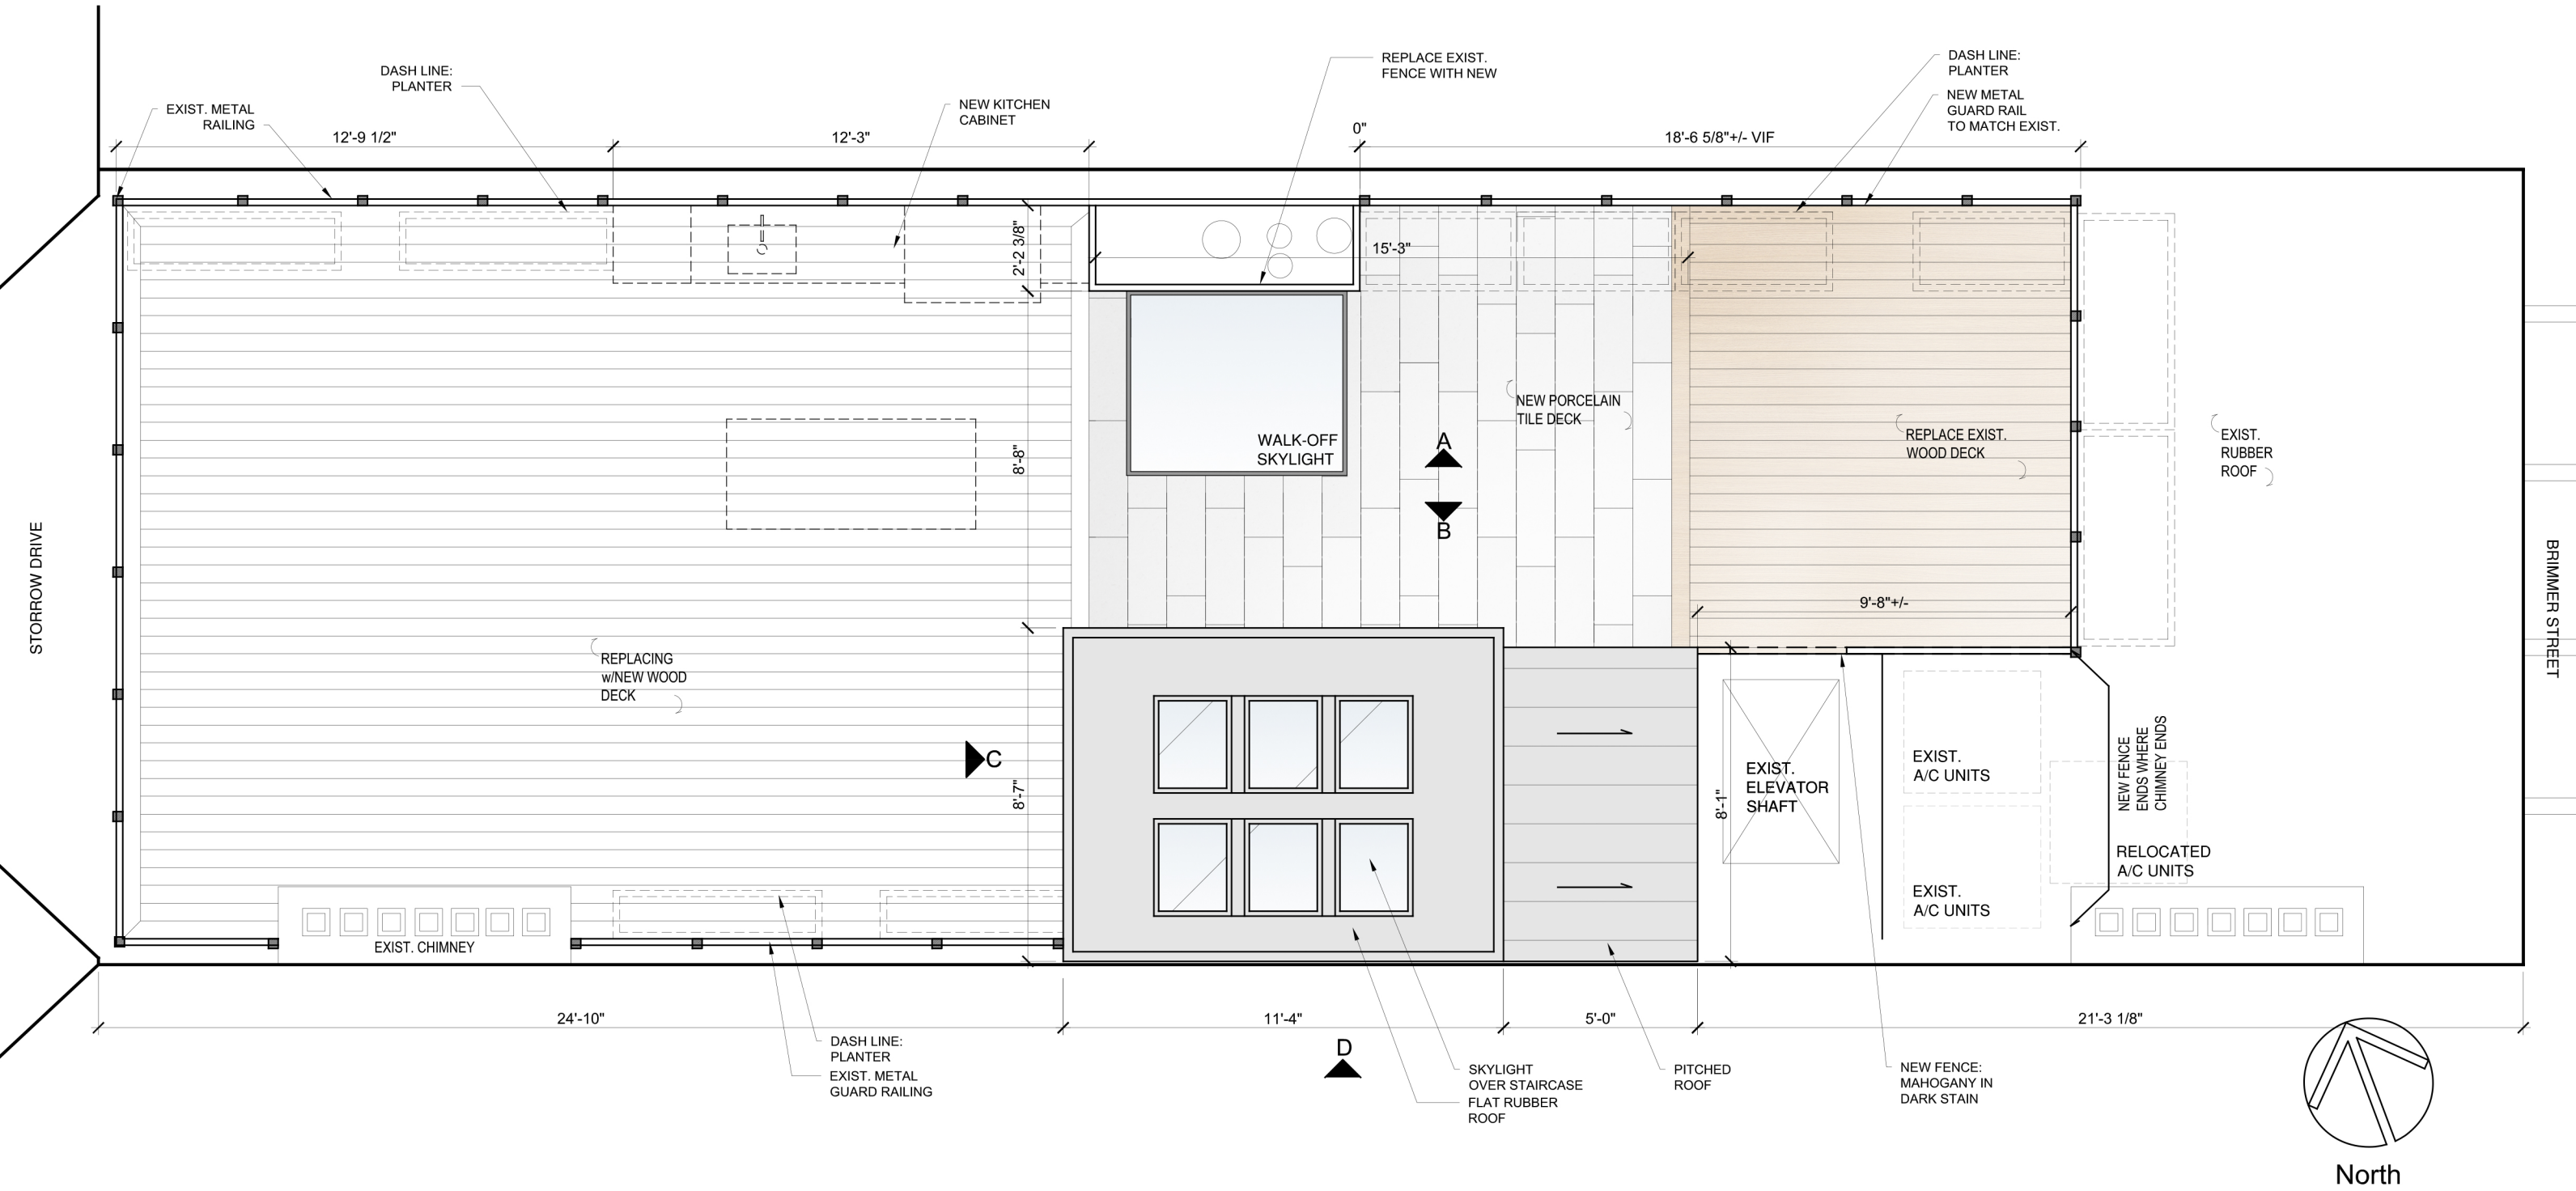

Jabro Residence


27 Brimmer Street, Boston, MA 02108

Proposed Rooftop Elevations


Date: March 16, 2021

Scale: 1/4" = 1'-0"

A5

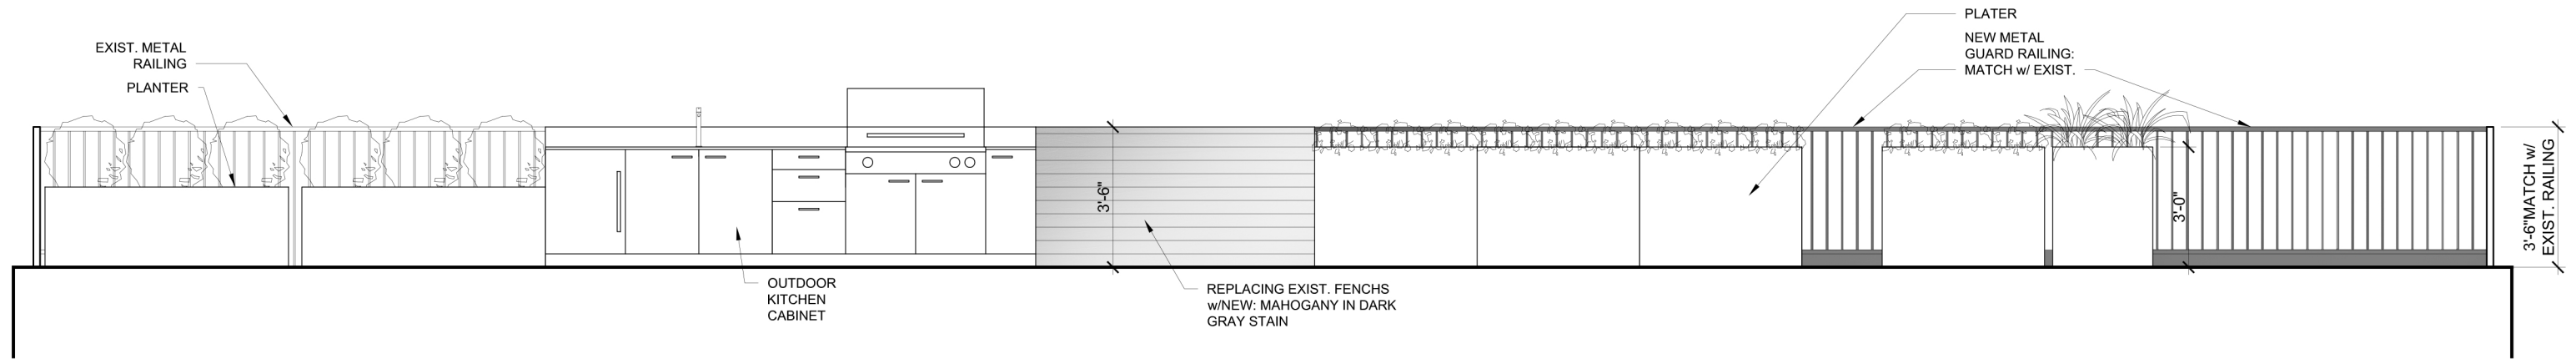

NORTH ELEVATION-A

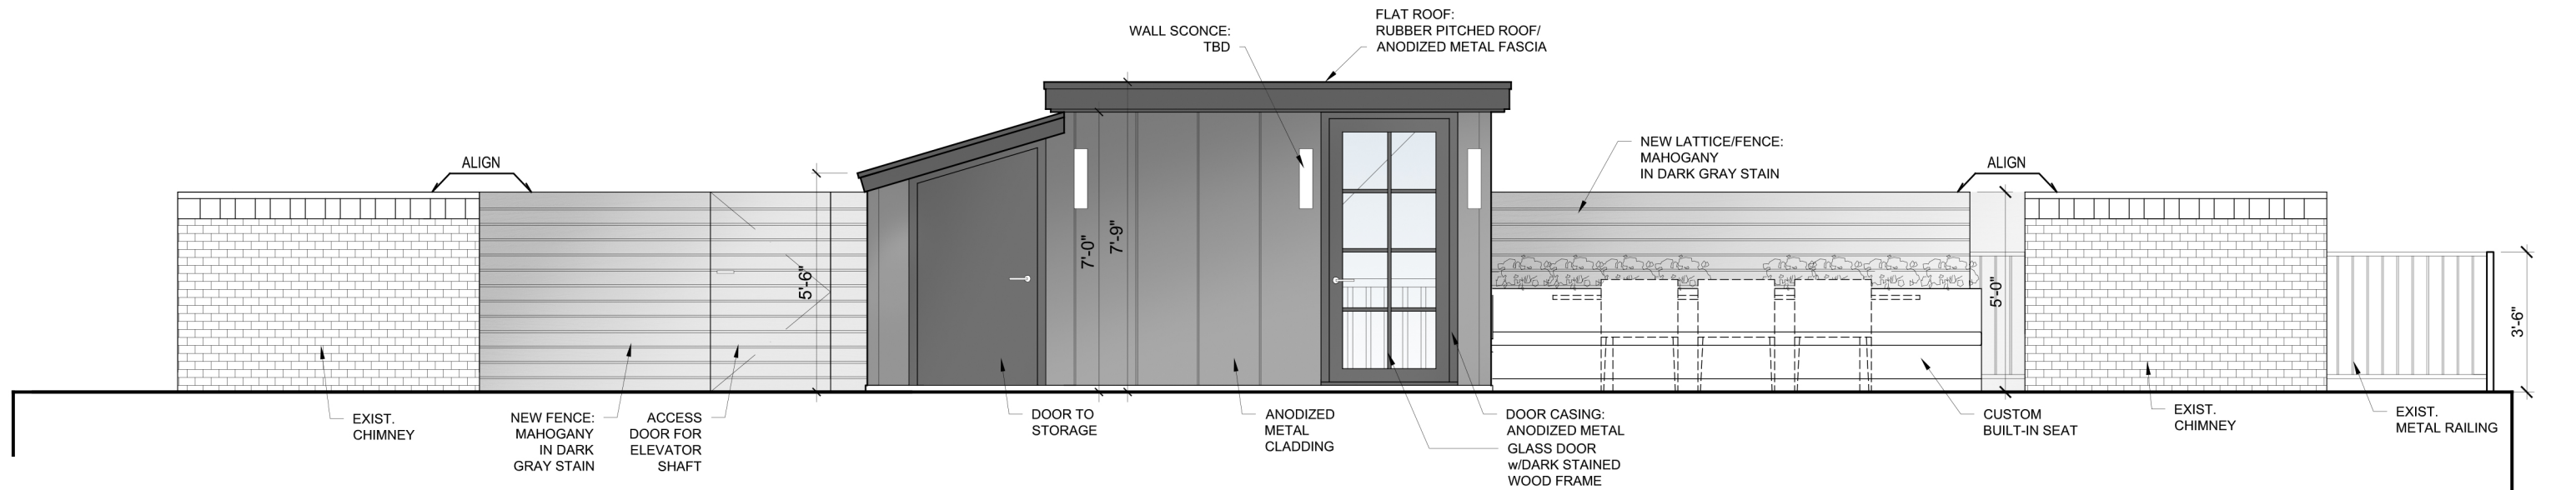

SOUTH ELEVATION-B



ZEN Associates, Inc.
the balance of art, science, and nature

Jabro Residence




27 Brimmer Street, Boston, MA 02108

Proposed Headhouse Elevations

Date: March 16, 2021

Scale: 3/8" = 1'-0"

A6

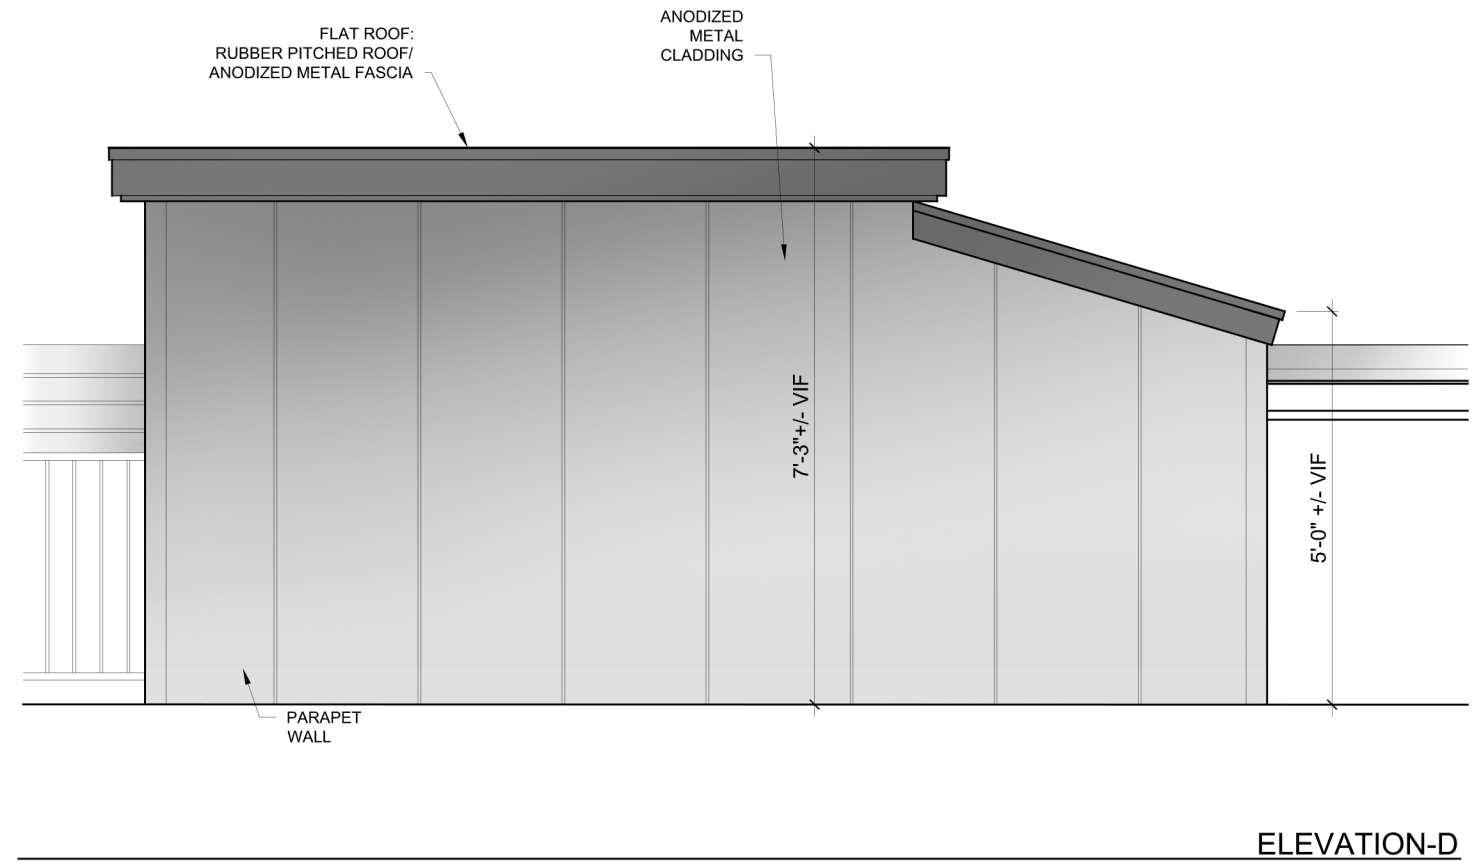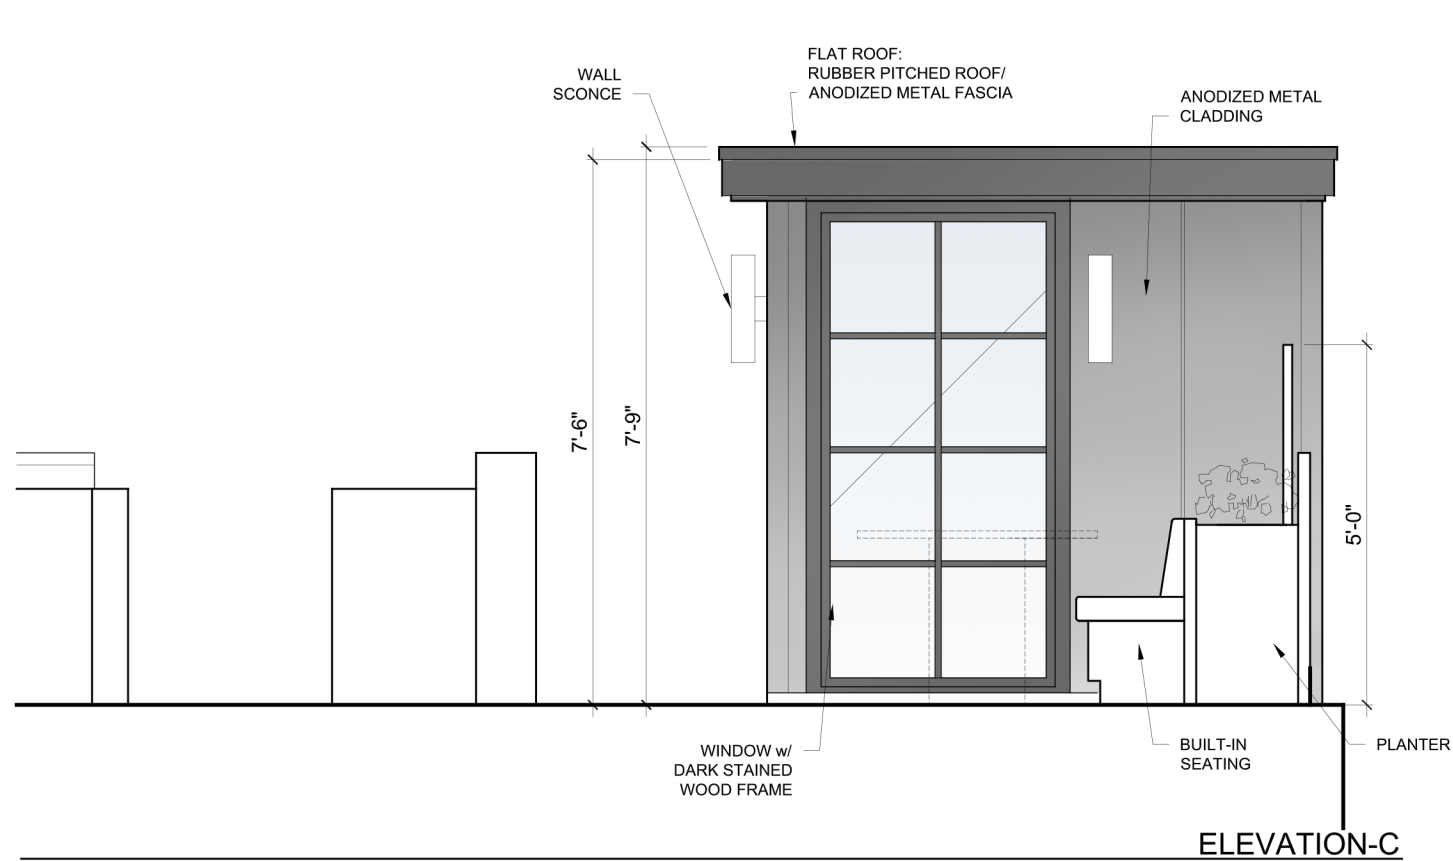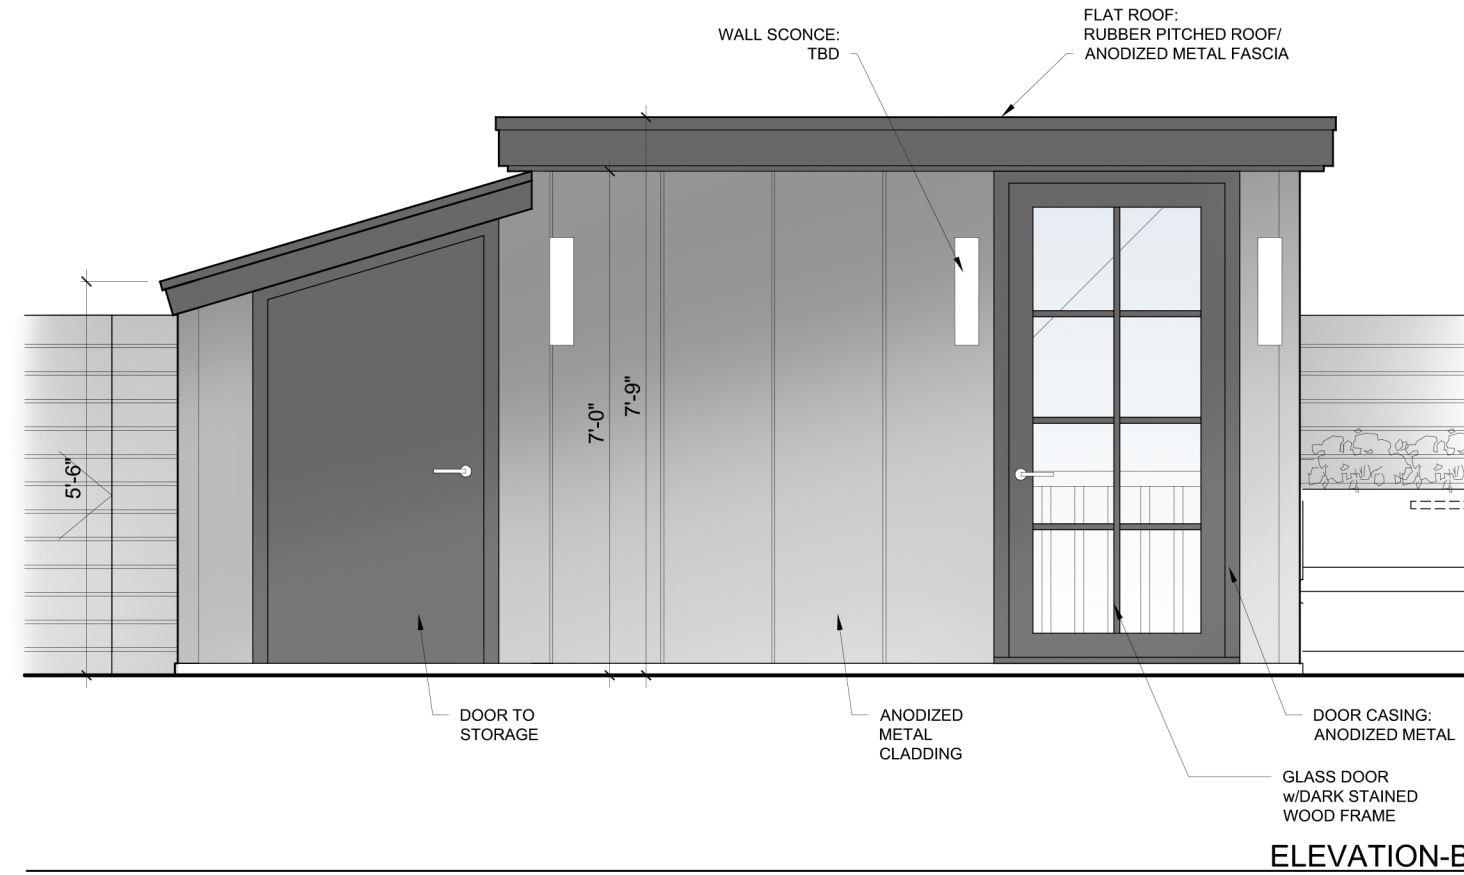

ZEN Associates, Inc.
the balance of art, science, and nature

Jabro Residence


27 Brimmer Street, Boston, MA 02108

A7

Proposed Rooftop Roof Plan - Proposal 2

Date: March 16, 2021

Scale: 1/4" = 1'-0"

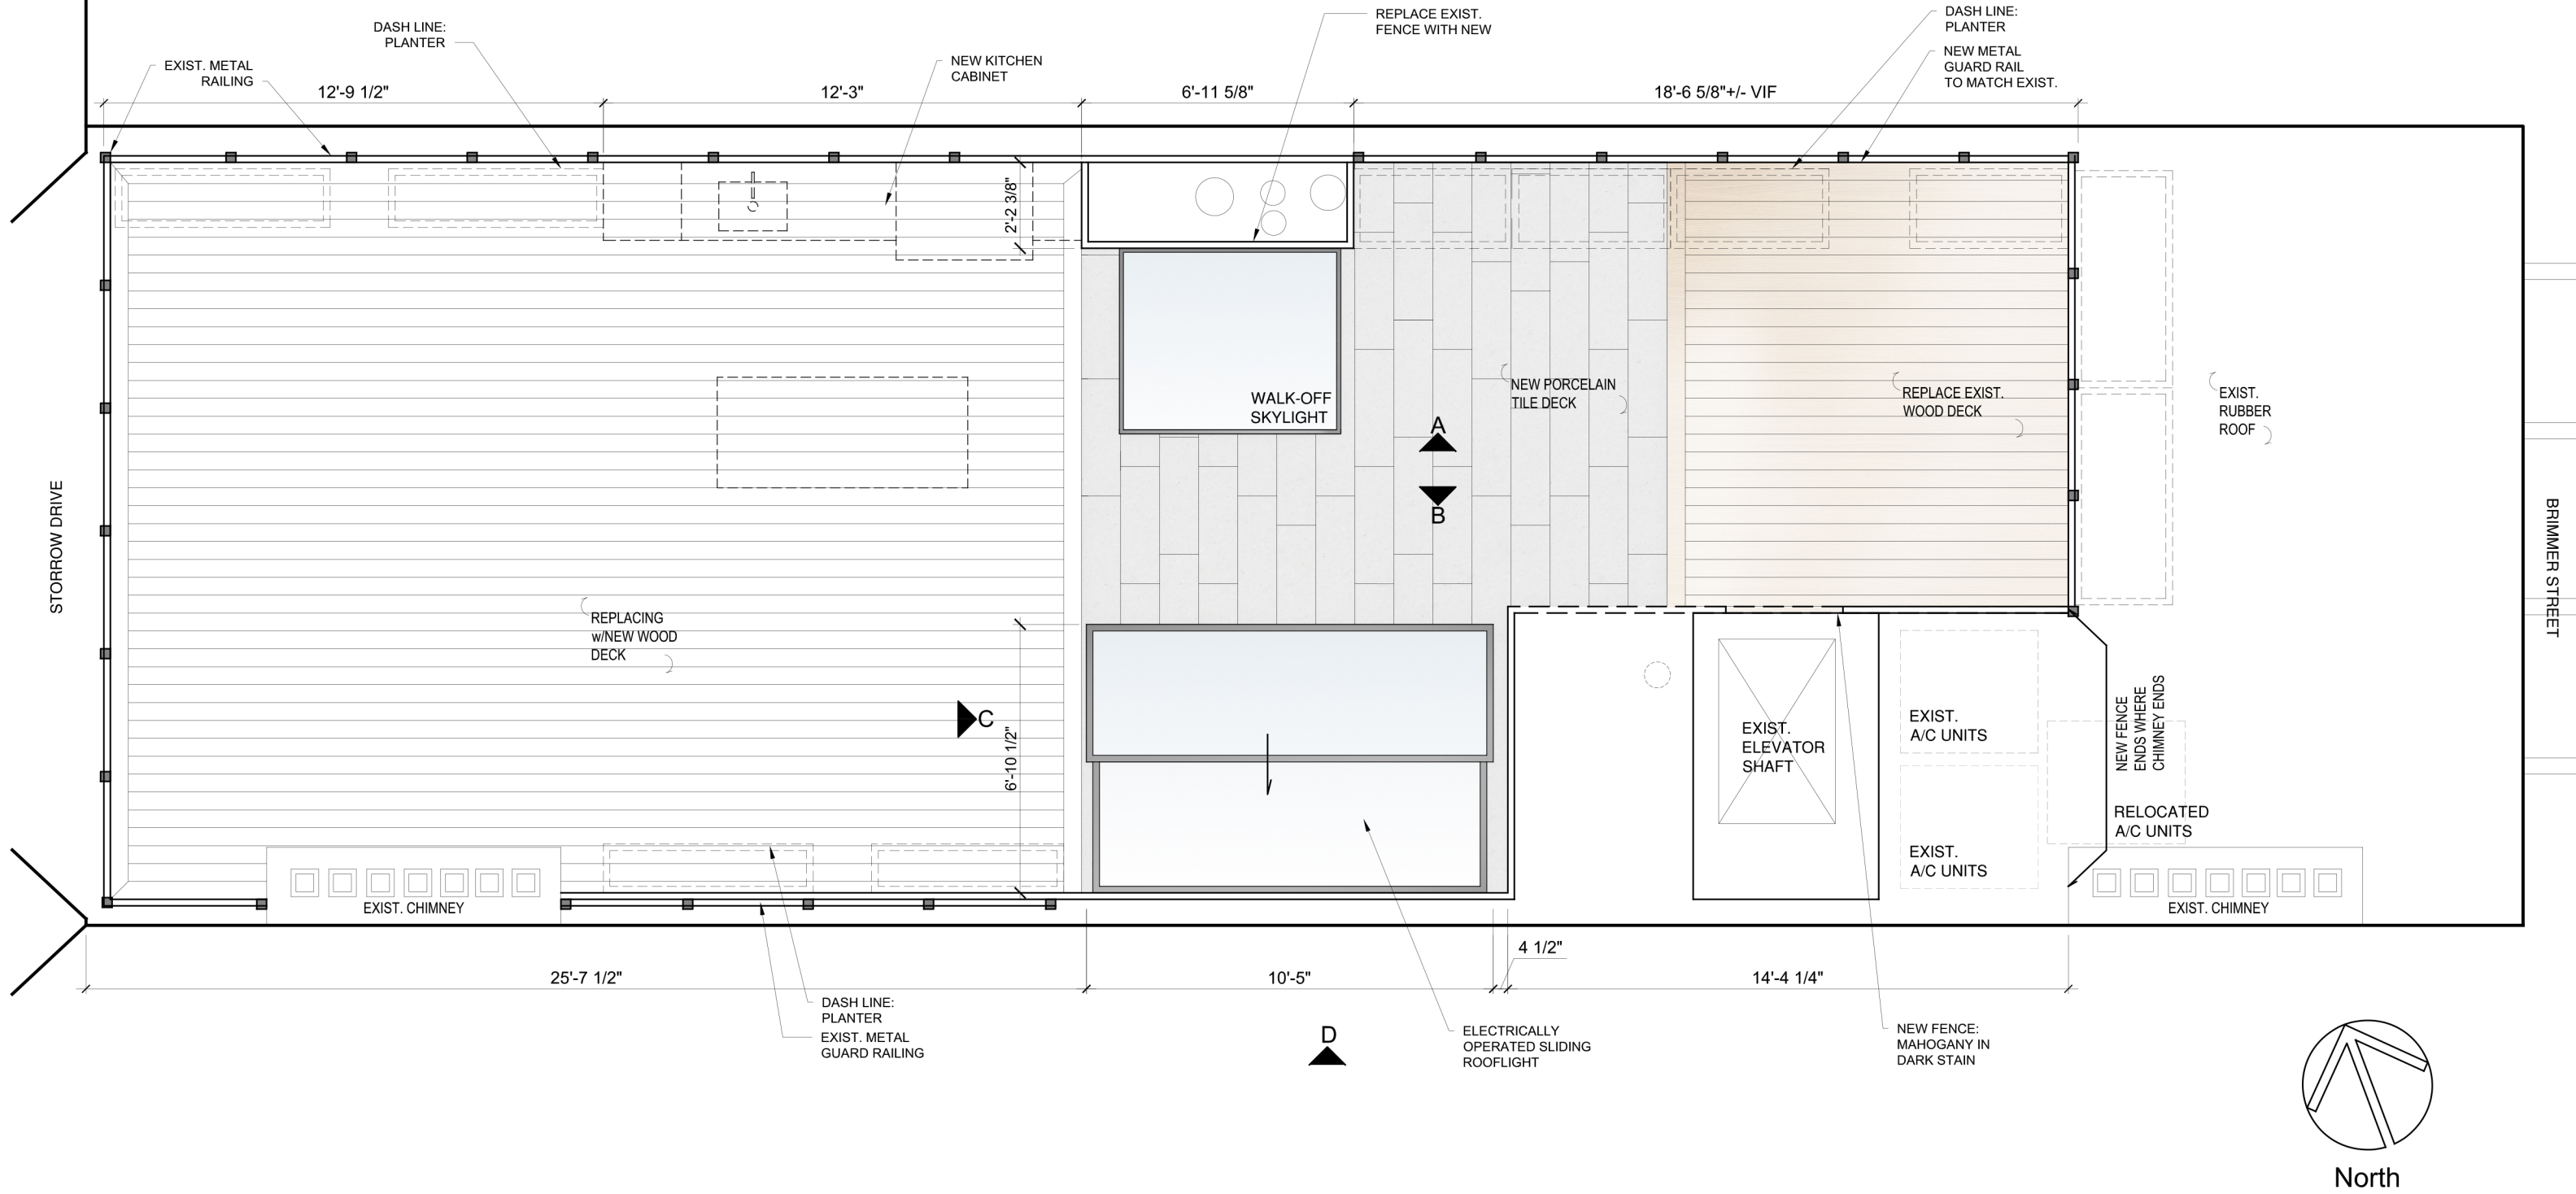

Jabro Residence



27 Brimmer Street, Boston, MA 02108

A8

Proposed Rooftop Elevations - Proposal 2

Date: March 16, 2021

Scale: 1/4" = 1'-0"

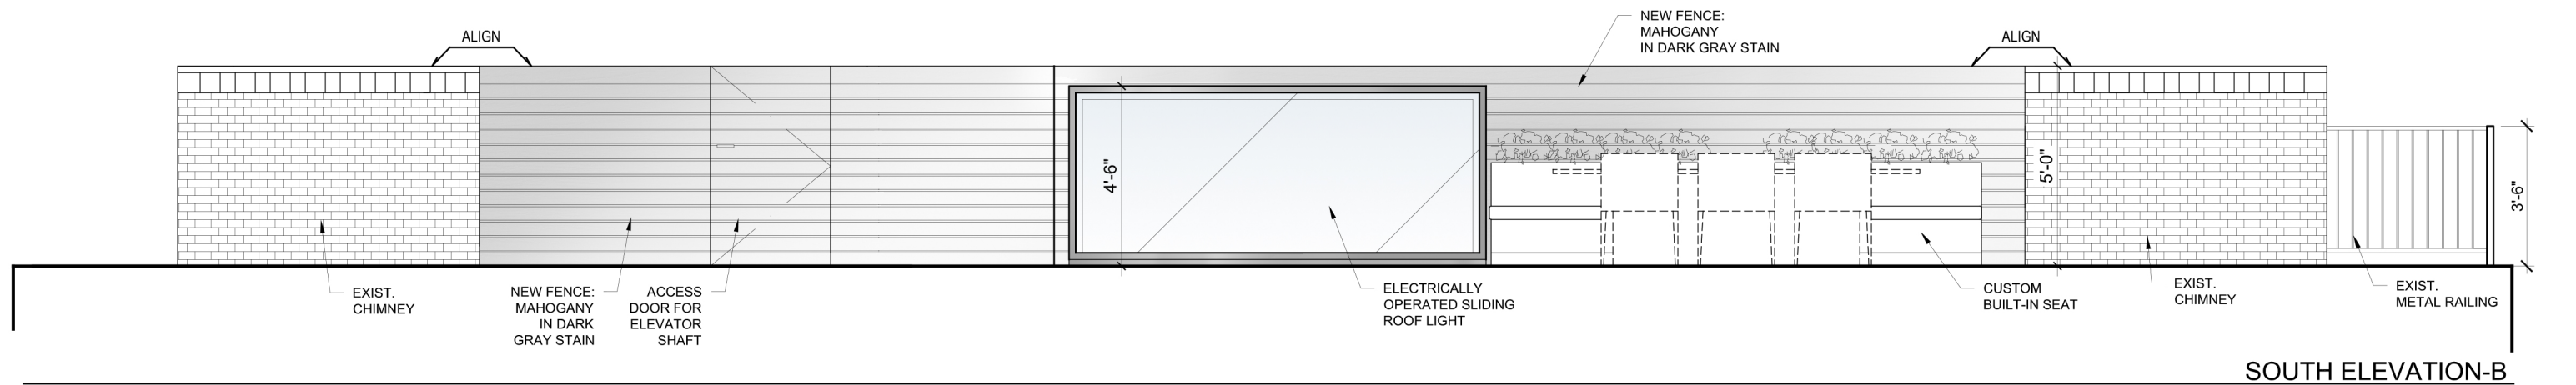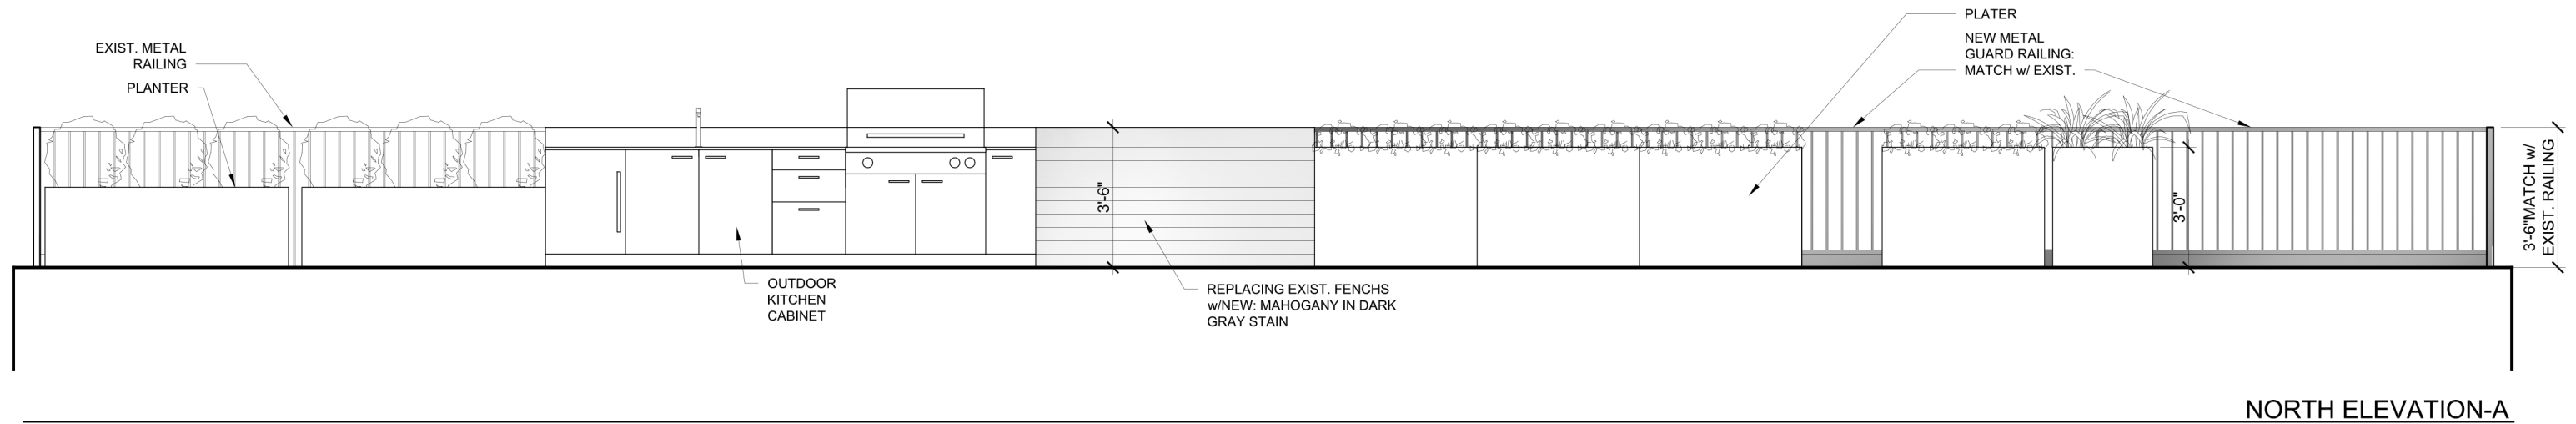

ZEN Associates, Inc.
the balance of art, science, and nature

JABRO Residence

27 Brimmer Street, Boston, Massachusetts 02108

Conceptual Images - Sliding Skylight

Date: March 16, 2021



Image 1



Image 3



Image 2



Image 4

A9