

4 - Existing Right Elevation



3 - Existing Rear Elevation



2 - Existing Left Elevation



1 - Existing Front Elevation



207 MARION STREET UNIT #3

207 MARION STREET UNIT #3 BOSTON, MA 02128

Project Information:

93 Williston 93 WILLISTON RD BROOKLINE, MA 02445

Client Information:

WHITE OAK DESIGN AND BUILD

Issuance:

Landmarks Commission Drawing Submission

THIS DRAWING IS THE PROPERTY OF THE ARCHITECT AND SHALL BE USED ONLY FOR THE PURPOSE FOR WHICH IT WAS ISSUED. IT SHALL NOT BE COPIED. REPRODUCED DO FOTHERWISE USED. NOR SHALL SUCH INFORMATI BE FURNISHED IN WHOLE OR IN PART TO OTHERS EXCEPT IN ACCORDANCE WITH THE TERMS OF ANY AGREEMENT UNDER WHICH THIS DRAWING WAS ISSUED. OR WITH PRIOR WRITTEN CONSENT OF THE ARCHITECT, AND SHALL BE RETURNED UPON REQUEST.

Drawing By:JSDrawing Checked By:TCDrawing Scale:10/14/21Project Number:21025Drawing Revisions:21025No.DescriptionDateIII <tdi< td="">IIIIIIIIIIIIIIIIIIIIIIIIIIIIIIIIIIIIII<tdi< td=""><</tdi<></tdi<>						
Drawing Scale: Drawing Date: 10/14/21 Project Number: 21025 Drawing Revisions:	Drawi	ng By:	JS			
Drawing Date: 10/14/21 Project Number: 21025 Drawing Revisions:	Drawing Checked By:		TC			
Project Number: 21025 Drawing Revisions:	Drawi	Drawing Scale:				
Drawing Revisions:	Drawi	ng Date:	10/14/21			
	Projec	ct Number:	21025			
No. Description Date 	Drawi	ng Revisions:				
	No.	Description	Date			

Registration:



Drawing Name:


Existing Photos

Drawing Number:





COPYRIGHT (C)2020 PORT ONE DESIGN LLC. ALL RIGHTS RESERVED.

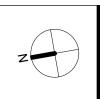

PORT ONE DESIGN 207 MARION STREET UNIT #3

BOSTON, MA 02128

Project Information:

93 Williston





COPYRIGHT (C)2020 PORT ONE DESIGN LLC. ALL RIGHTS RESERVED.



WINDOW SCHEDULE

NO.	SIZE (WXH)	STYLE	DIVISION	COLOR
A	3'-2" W X 5'-0" H	DOUBLE HUNG	4 OVER 4	BLACK
В	3'-2" W X 1'-4" H	AWNING	2 LITE	BLACK
С	2'-8" W X 5'-0" H	DOUBLE HUNG	4 OVER 4	BLACK
СТ	2'-8" W X 5'-0" H	TEMPERED DOUBLE HUNG	4 OVER 4	BLACK
D	(2W) 3'-2" W X 5'-0" H	GANGED DOUBLE HUNG	4 OVER 4 E	ACH BLACK
ET	2'-0" W X 3'-6" H	TEMPERED DOUBLE HUNG	4 OVER 4	BLACK
FT	3'-2" W X 2'-6" H	TEMPERED AWNING	4 LITE	BLACK
G	3'-0" W X 4'-0" H	AWNING	6 LITE	BLACK
н	2'-4" W X 3'-10" H	DOUBLE HUNG	4 OVER 4	BLACK
НТ	2'-4" W X 3'-10" H	TEMPERED DOUBLE HUNG	4 OVER 4	BLACK

*NOTE: 1. FIELD VERIFY ALL R.O. DIMENSIONS PRIOR TO PLACEMENT OF DOOR ORDER AND NOTIFY ARCHITECT OF DISCREPANCIES (IF ANY.) 2. ALL OPENINGS TO BE FLASHED PER MANUFACTURER'S REQUIREMENTS. 3. TYPICAL SILL HEIGHT TO BE 2'-0" MIN.

 ANY QINDOWS W/ SILL HEIGHT LESS THAN 3'-0" FT HIGH TO HVAE LIMITERS FOR MAX. 4" OPENING.
ANY GLAZING BELOW 18" A.F.F. OR DIRECTLY ADJACENT TO DOORWAYS TO BE TEMPERED.

6. WINDOWS TO MATCH EXISTING SIZE WHERE POSSIBLE AND MATCH ORIGINAL DESIGN

EXTERIOR MATERIALS

NO.	DESCRIPTION	COLOR	NOTES
M1	HARDIE FIBER CEMENT LAP SIDING	BOOTHBAY BLUE	MATCH EXIST EXPOS.
M2	HARDIE FIBER CEMENT TRIM	WHITE	
М3	IPE WOOD DECKING	NATURAL WOOD	6"
M4	30-YR ARCH. ASPHALT ROOFING	CHARCOAL	
M5	PVC VERTICAL BOARDS	WHITE	6"
M6	GRANITE FINISH		

*NOTE:

1. INSTALL ALL EXTERIOR MATERIALS PER MANUFACTURER'S REQUIREMENTS.



PORT ONE DESIGN

207 marion street Unit #3 Boston, ma 02128

Project Information:

93 Williston 93 WILLISTON RD BROOKLINE, MA 02445

Client Information:

WHITE OAK DESIGN AND BUILD

Issuance:

Landmarks Commission Drawing Submission

THIS DRAWING IS THE PROPERTY OF THE ARCHITECT AND SHALL BE USED ONLY FOR THE PURPOSE FOR WHICH IT WAS ISSUED. IT SHALL NOT BE COPIED, REPRODUCED OR OTHERWISE USED, NOR SHALL SUCH INFORMATION BE FURNISHED IN WHOLE OR IN PART TO OTHERS EXCEPT IN ACCORDANCE WITH THE TERMS OF ANY AGREEMENT UNDER WHICH THIS DRAWING WAS ISSUED, OR WITH PRIOR WRITTEN CONSENT OF THE ARCHITECT, AND SHALL BE RETURNED UPON REQUEST.

Drawii	Drawing By: JS					
Drawii	Drawing Checked By: TC					
Drawii	Drawing Scale: 1/4" = 1'-0"					
Drawii	Drawing Date: 10/14/21					
Projec	t Number:	21025				
Drawii	ng Revisions:					
No.	Description	Date				
Regist	tration:					
	na Name					
	Drawing Name:					
	Proposed					
Elevations						
Drawi	Drawing Number:					
	A-2()1				

COPYRIGHT (C)2020 PORT ONE DESIGN LLC. ALL RIGHTS RESERVED.


6X6 POST W/ DECORATIVE COMPOSITE COLUMN ENCLOSURE, SEE STRUCTURAL, TYP.

42" GUARD RAIL W/ COMPOSTIE TOP RAIL AND BLACK CABLE GUARD RAIL BEHIND EXISTING RAILING

PREFINISHED BLACK ALUMINUM RAILING PER CODE

GRANITE STAIR TO MATCH EXISTING CONFIGURATION



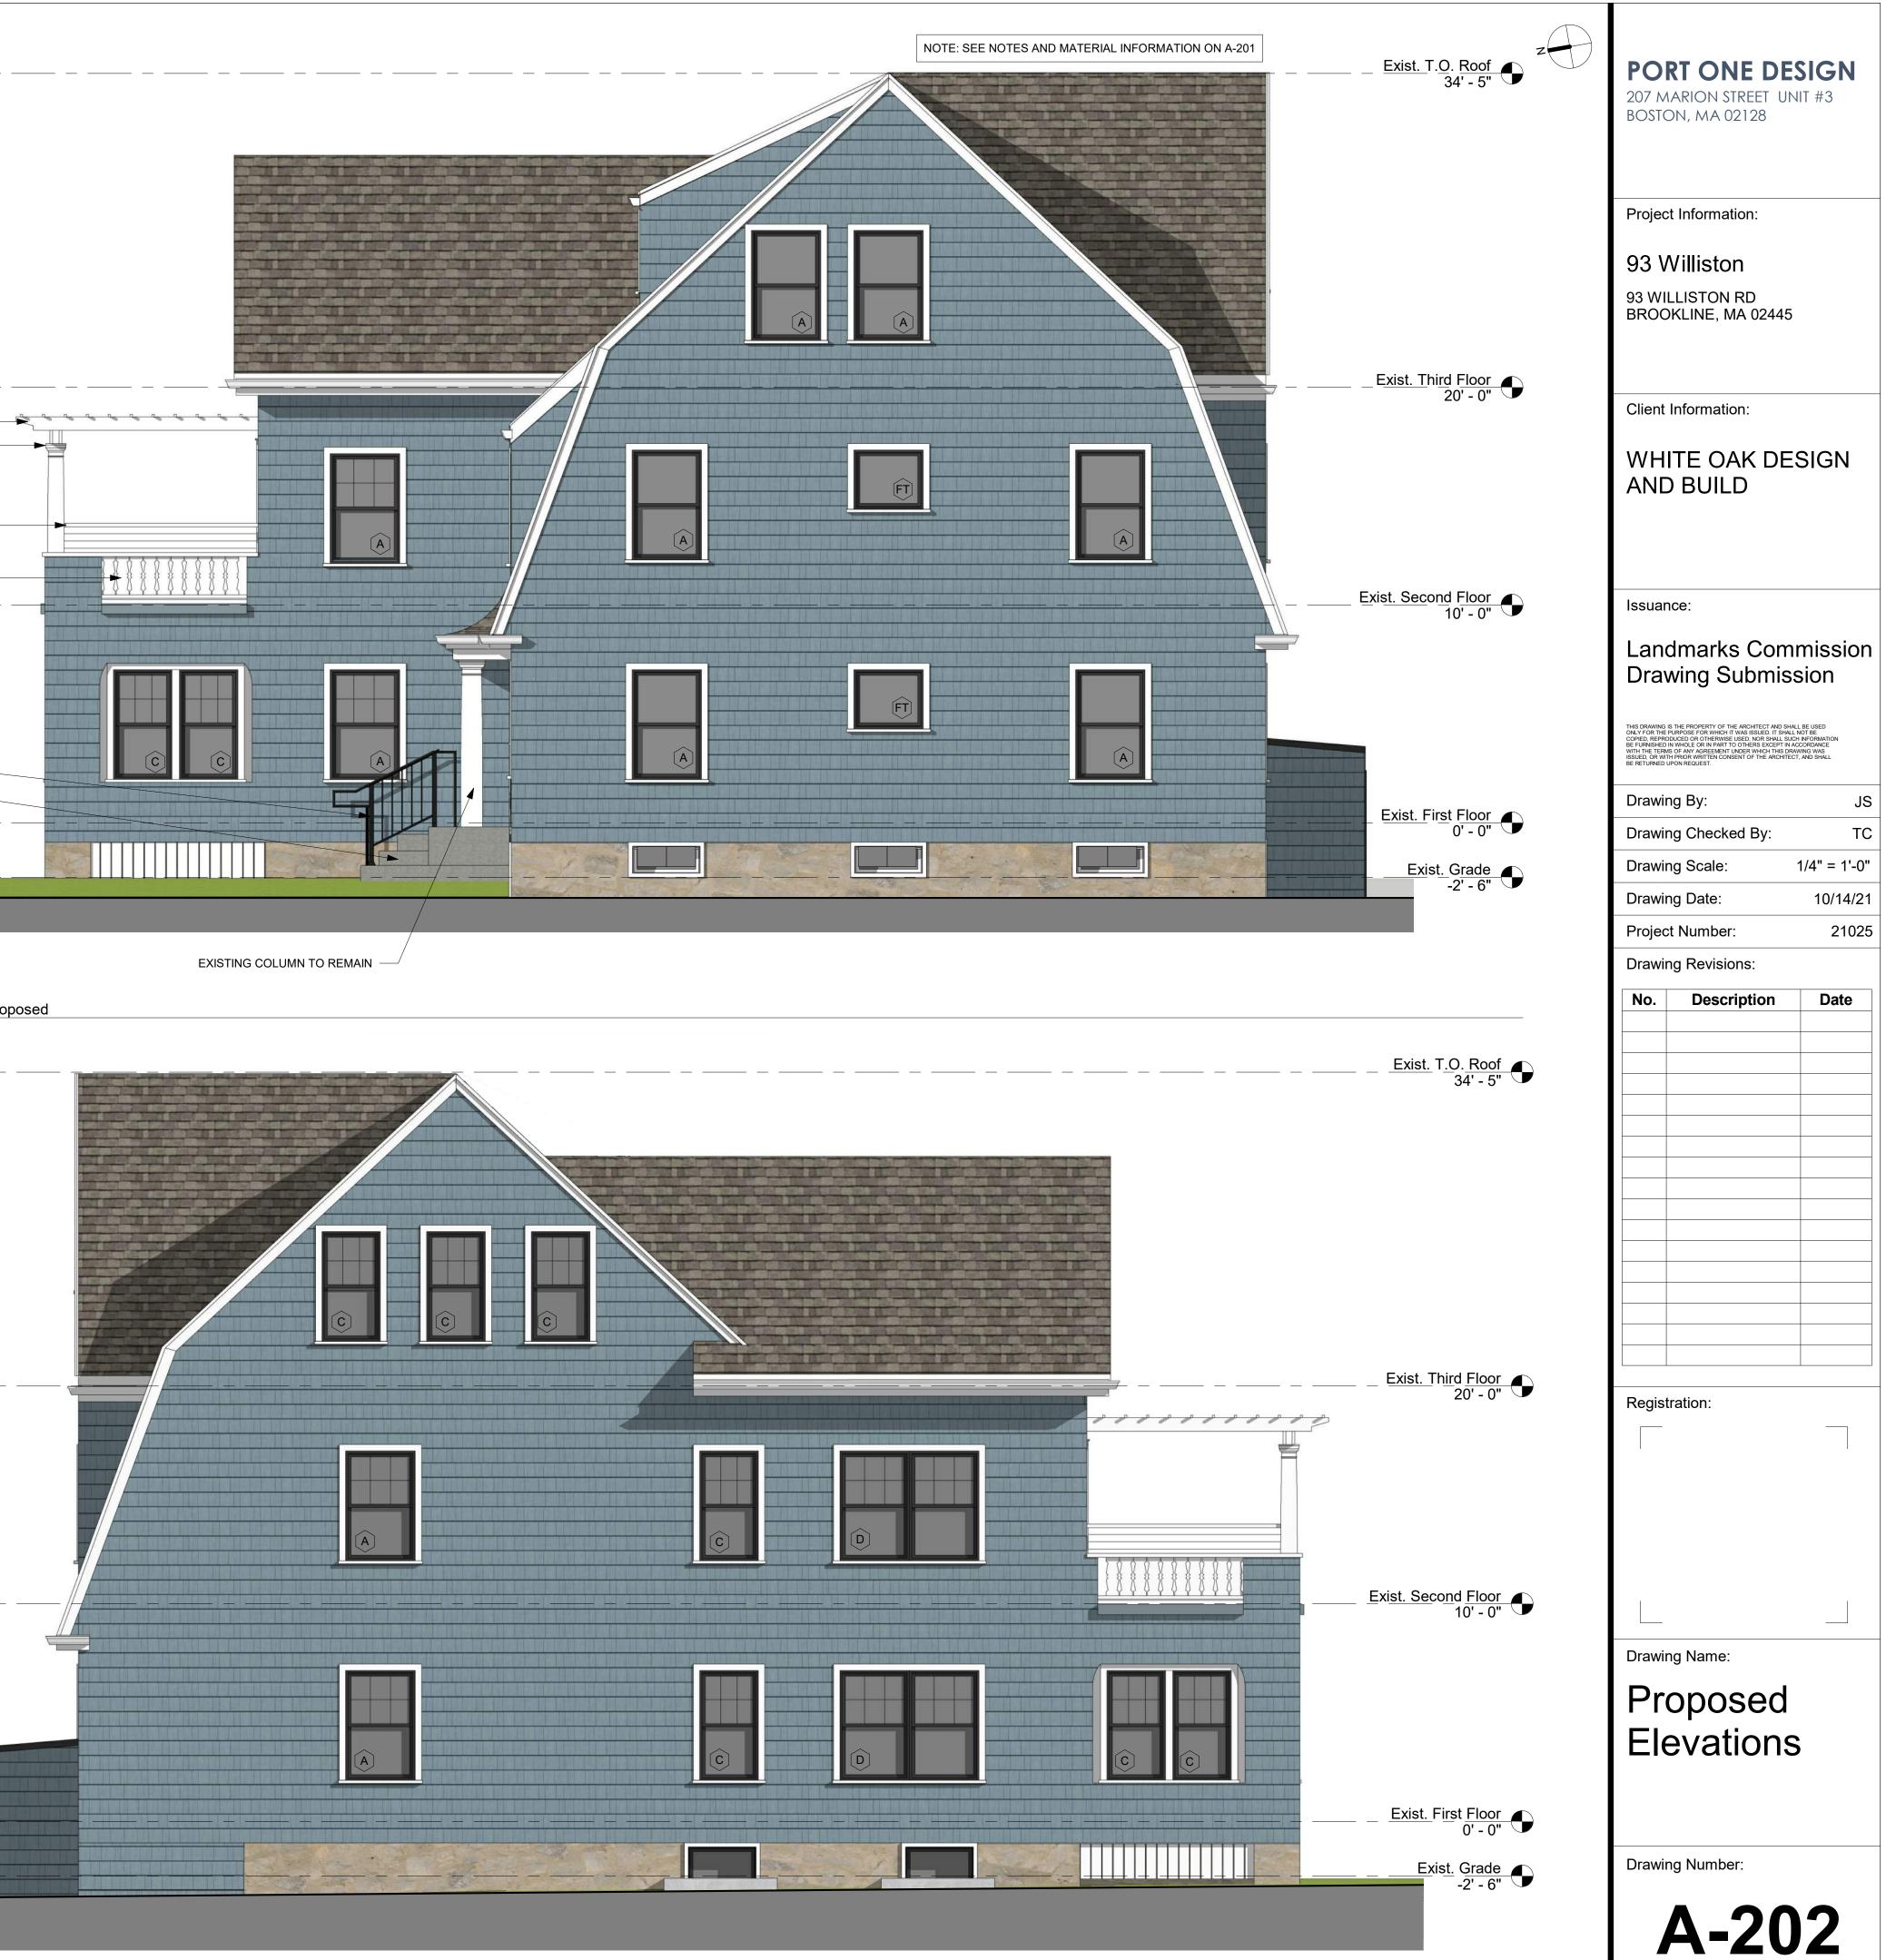

1 Left Elevation Proposed 1/4" = 1'-0"

COPYRIGHT (C)2020 PORT ONE DESIGN LLC. ALL RIGHTS RESERVED.