




2 SOUTH EXISTING
1/4" = 1'-0"

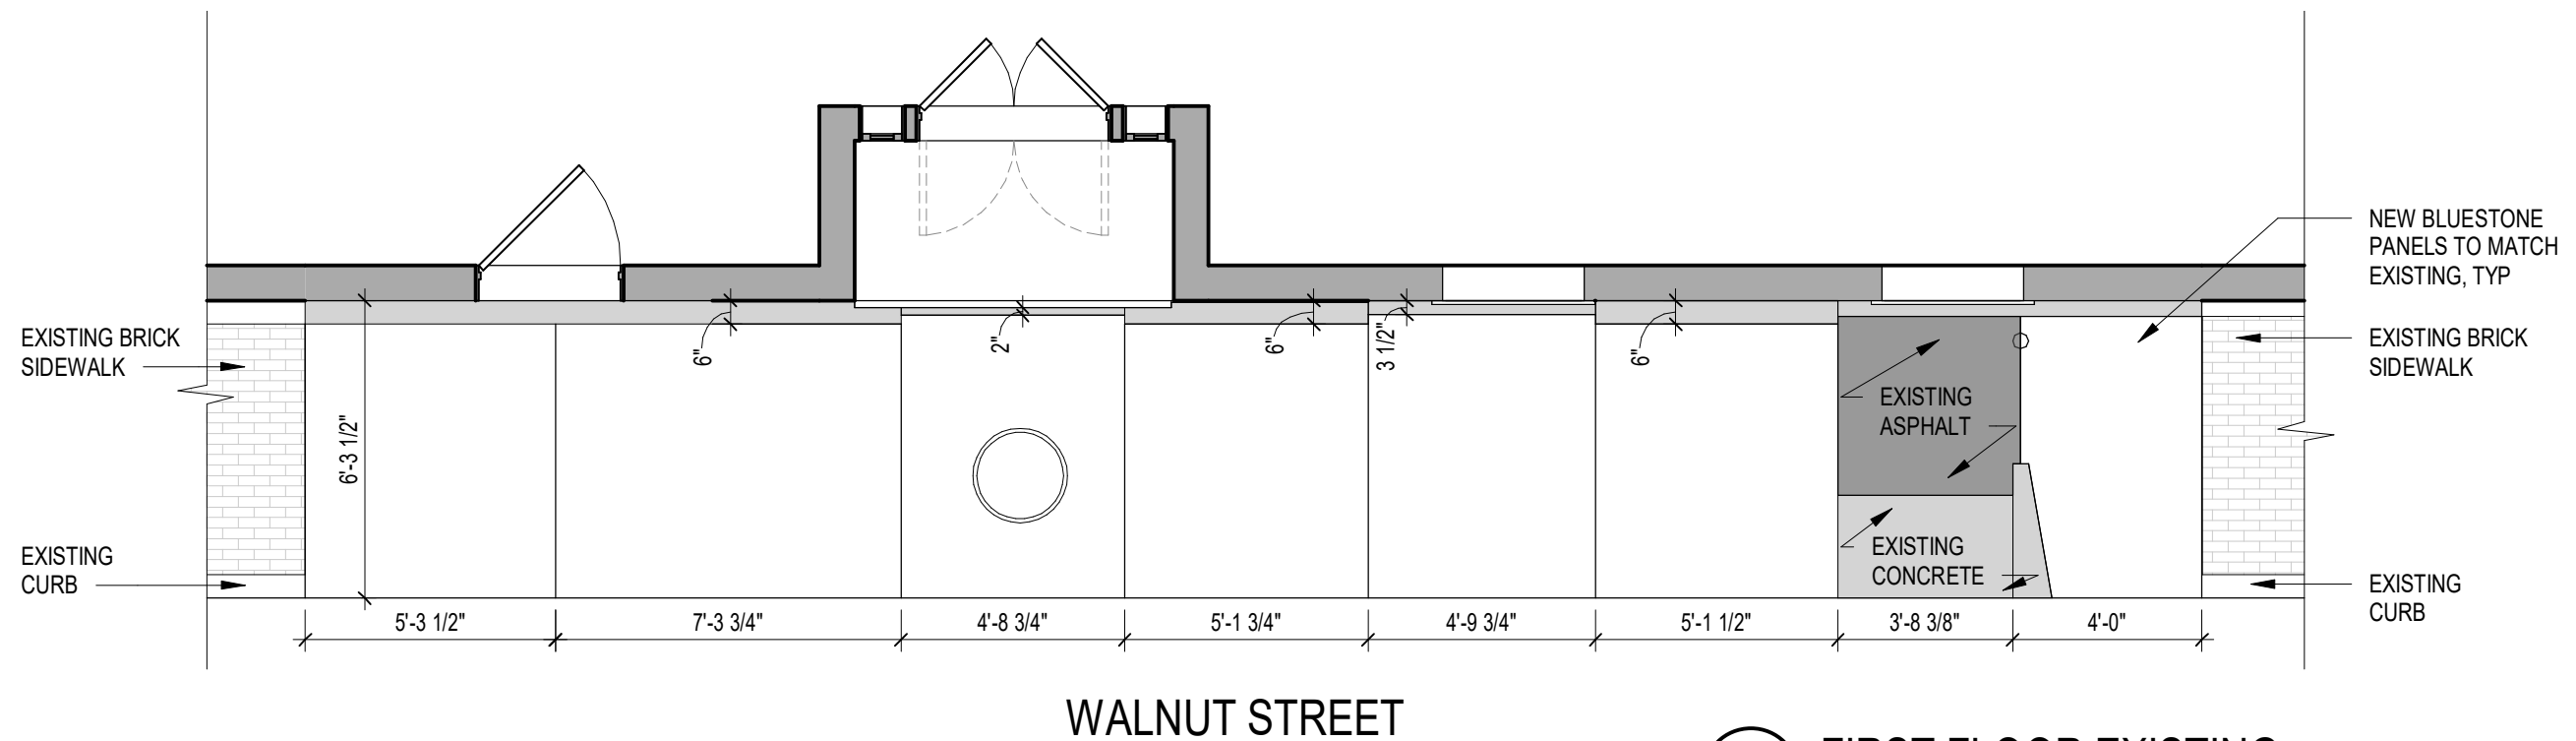

1 FIRST FLOOR EXISTING
1/4" = 1'-0"

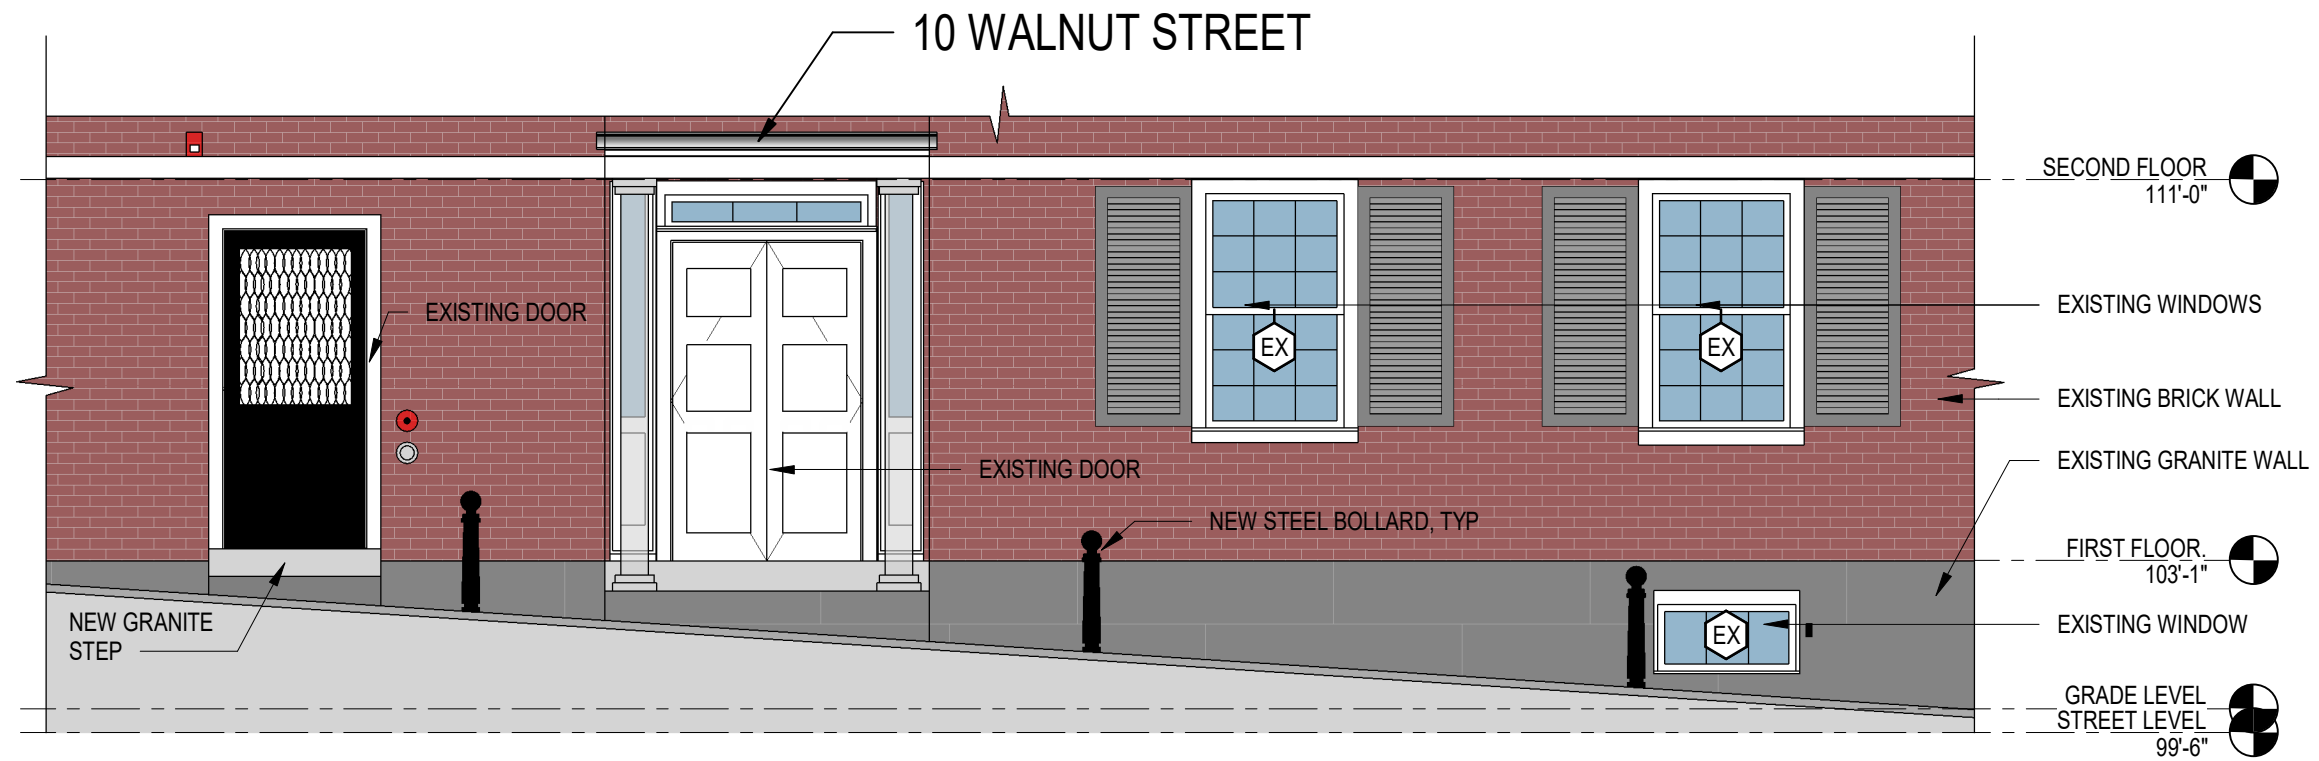

2 SOUTH ELEVATION PROPOSED
1/4" = 1'-0"

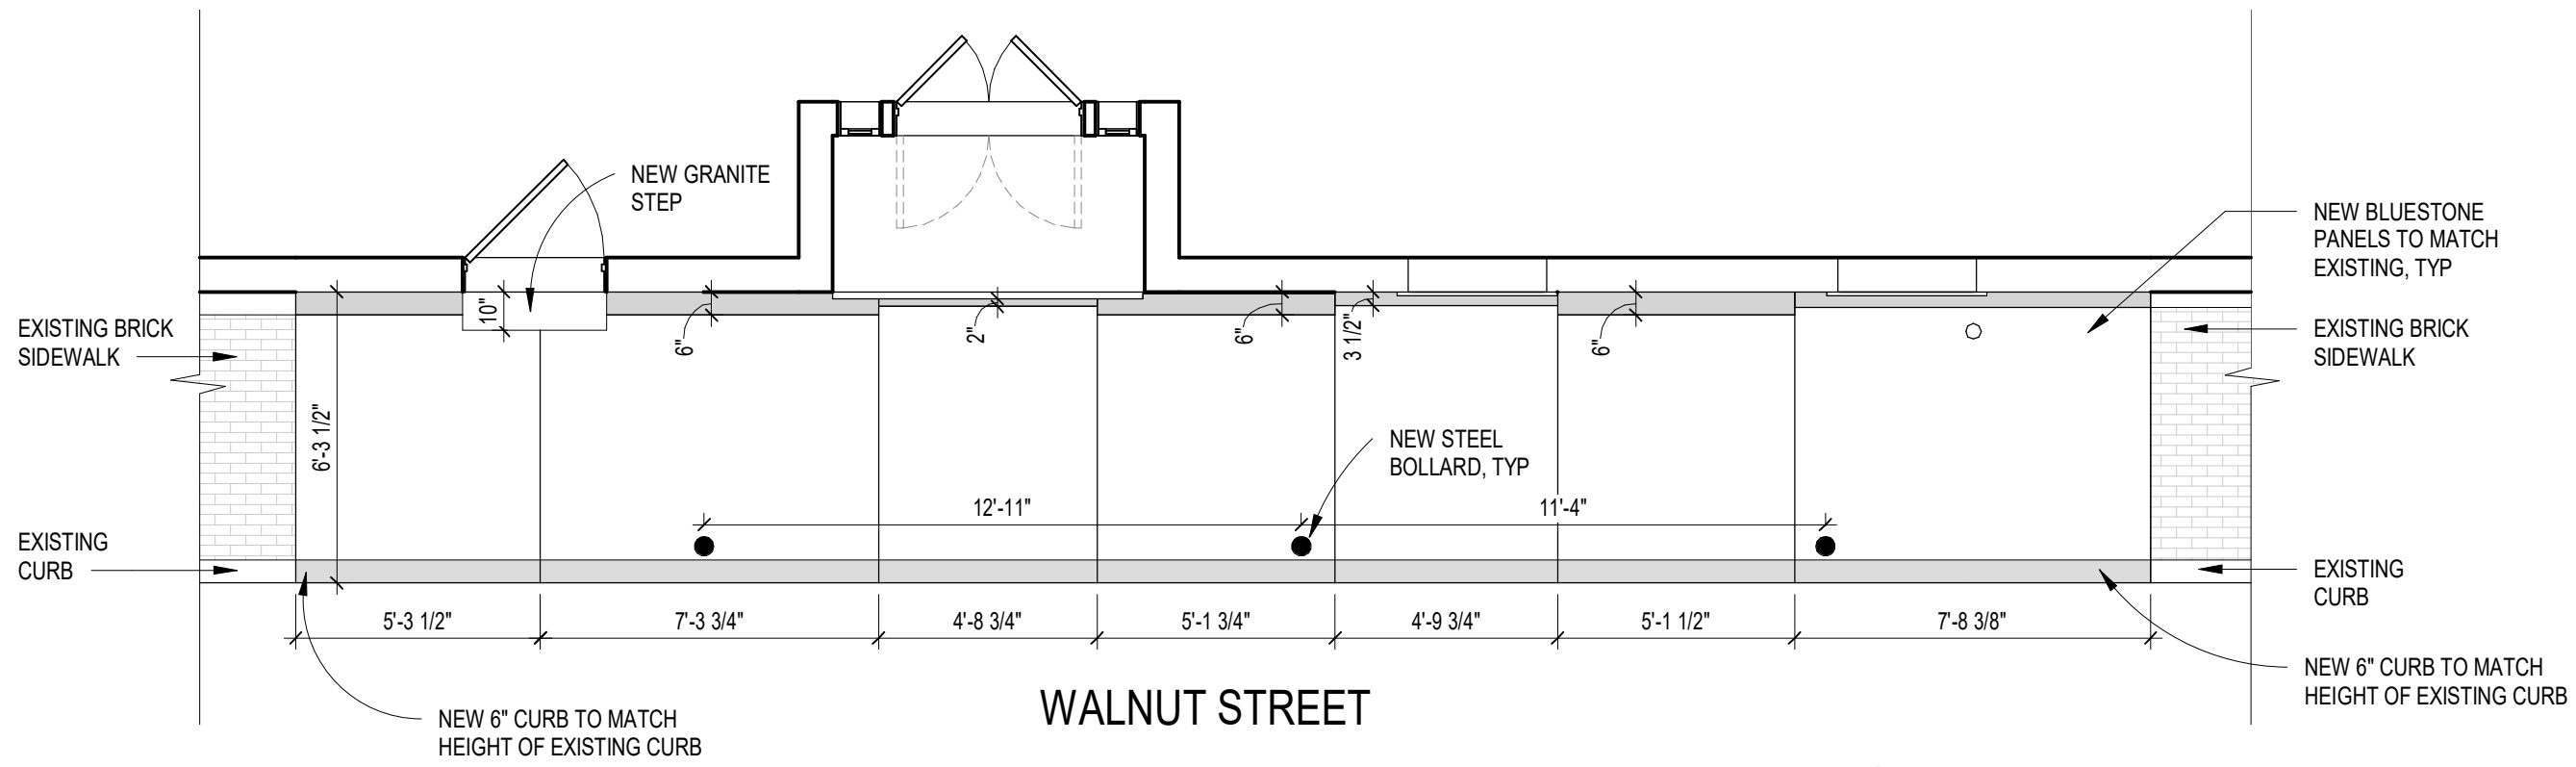

1 FIRST FLOOR PROPOSED
1/4" = 1'-0"

Timothy Burke
ARCHITECTURE
142 BERKELEY STREET, BOSTON MASSACHUSETTS 02116
P: 617.266.1332 | W: timothyburke.net | F: 617.266.1116

Date: 10/22/2021
Drawn By: Author
PROPOSED CONDITIONS
Refer To:

10 Walnut Street
Boston, MA 02108

X1.1

