




10 Melville Avenue


6/11/22 Landmarks Review Set

- A01 REFERENCE
- A11 FIRST FLOOR PLAN - EXISTING
- A12 FIRST FLOOR PLAN - PROPOSED
- A13 SECOND FLOOR PLAN - EXISTING
- A14 SECOND FLOOR PLAN - PROPOSED
- A15 THIRD FLOOR PLAN - EXISTING
- A16 THIRD FLOOR PLAN - PROPOSED
- A17 ROOF PLAN - EXISTING
- A18 ROOF PLAN - PROPOSED
- A21 ELEVATIONS- EXISTING FRONT
- A23 ELEVATIONS- EXISTING LEFT SIDE
- A24 ELEVATIONS- PROPOSED LEFT SIDE
- A25 ELEVATIONS- EXISTING REAR
- A26 ELEVATIONS- PROPOSED REAR
- A27 ELEVATIONS- EXISTING RIGHT SIDE
- A28 ELEVATIONS- PROPOSED RIGHT SIDE

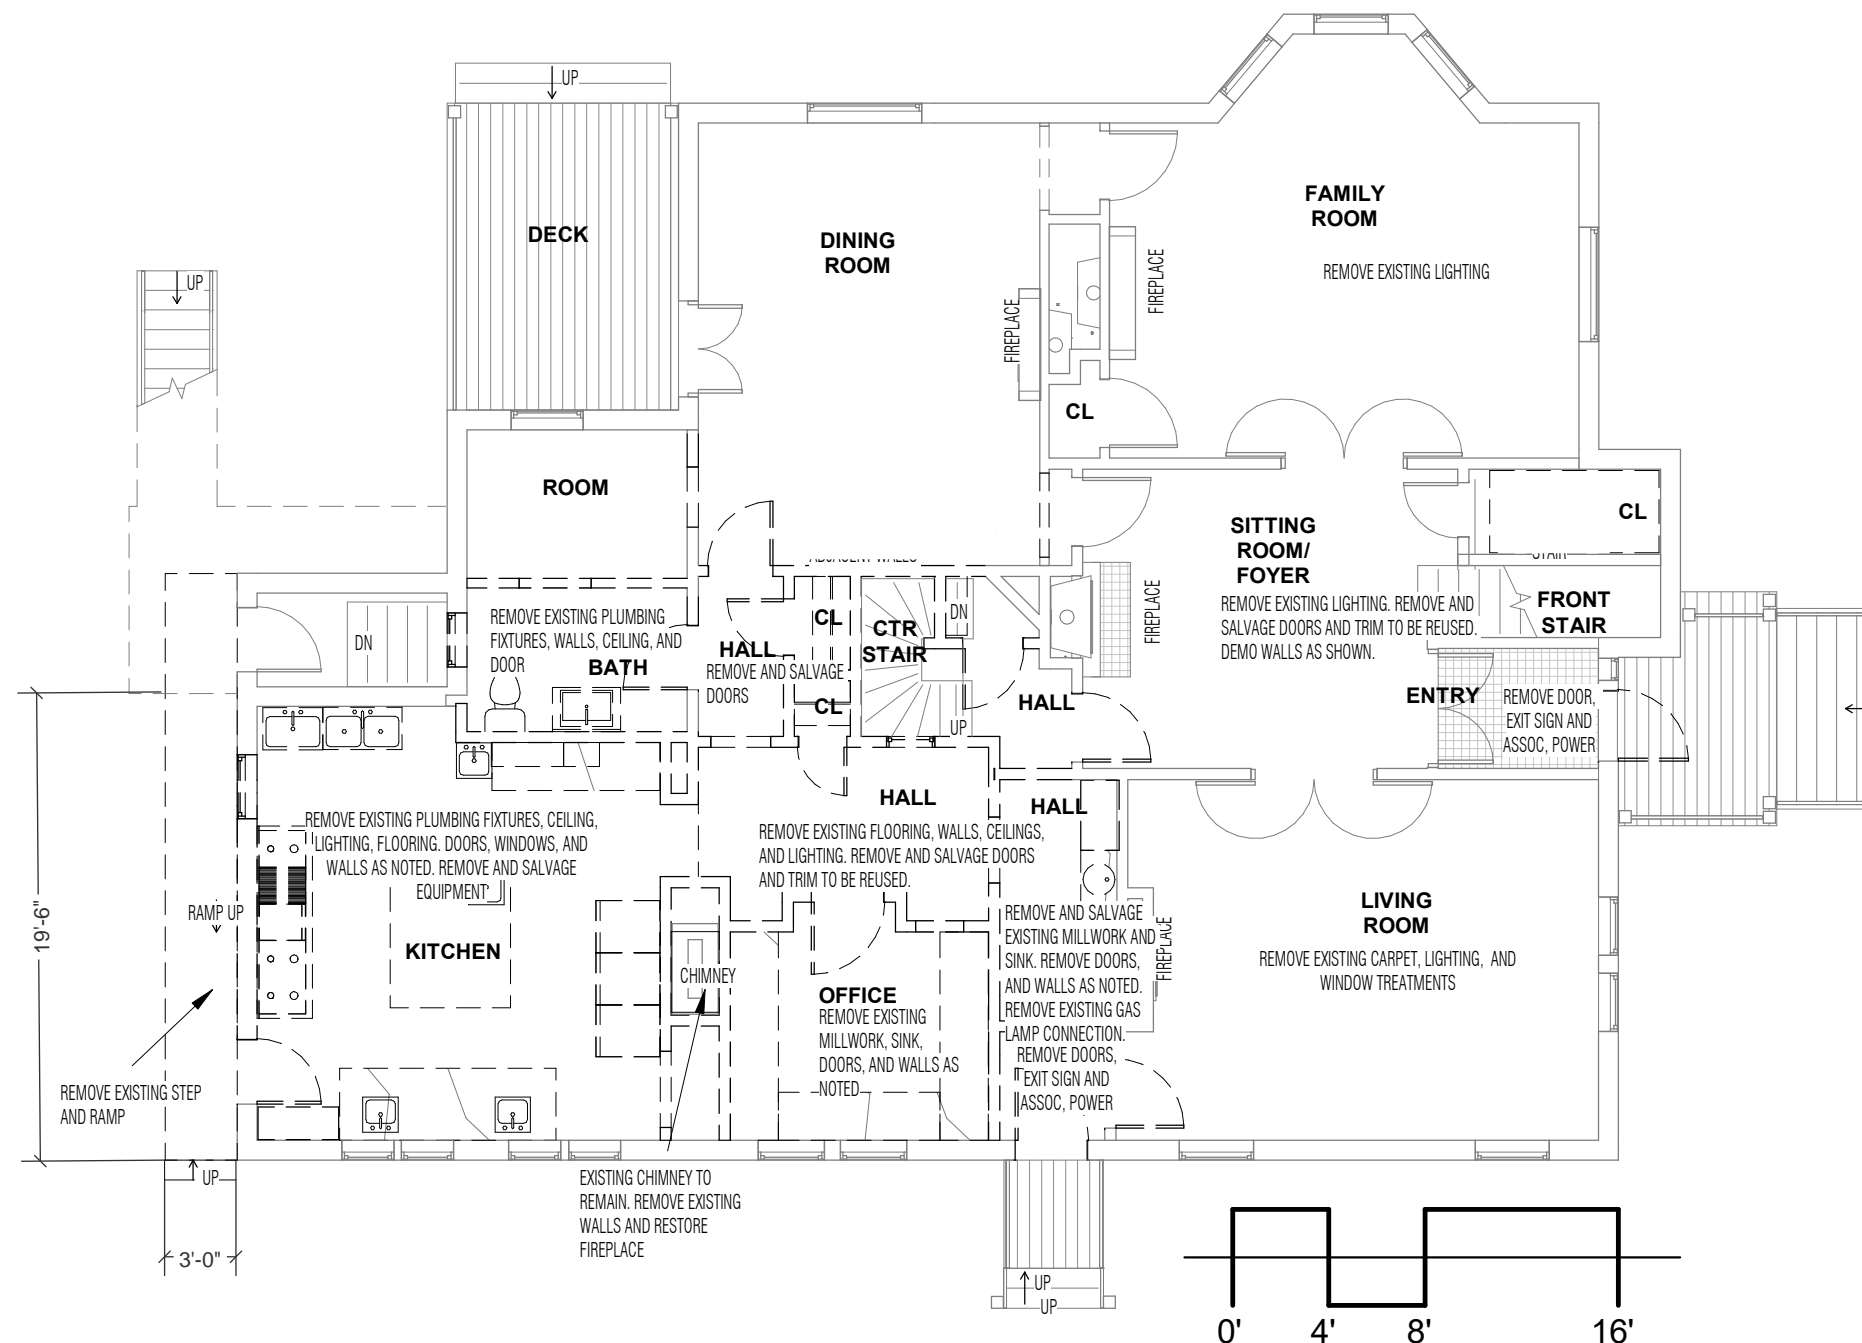



10 Melville Ave, Dorchester MA
1st Floor Demolition Plan

1/8" = 1'-0"

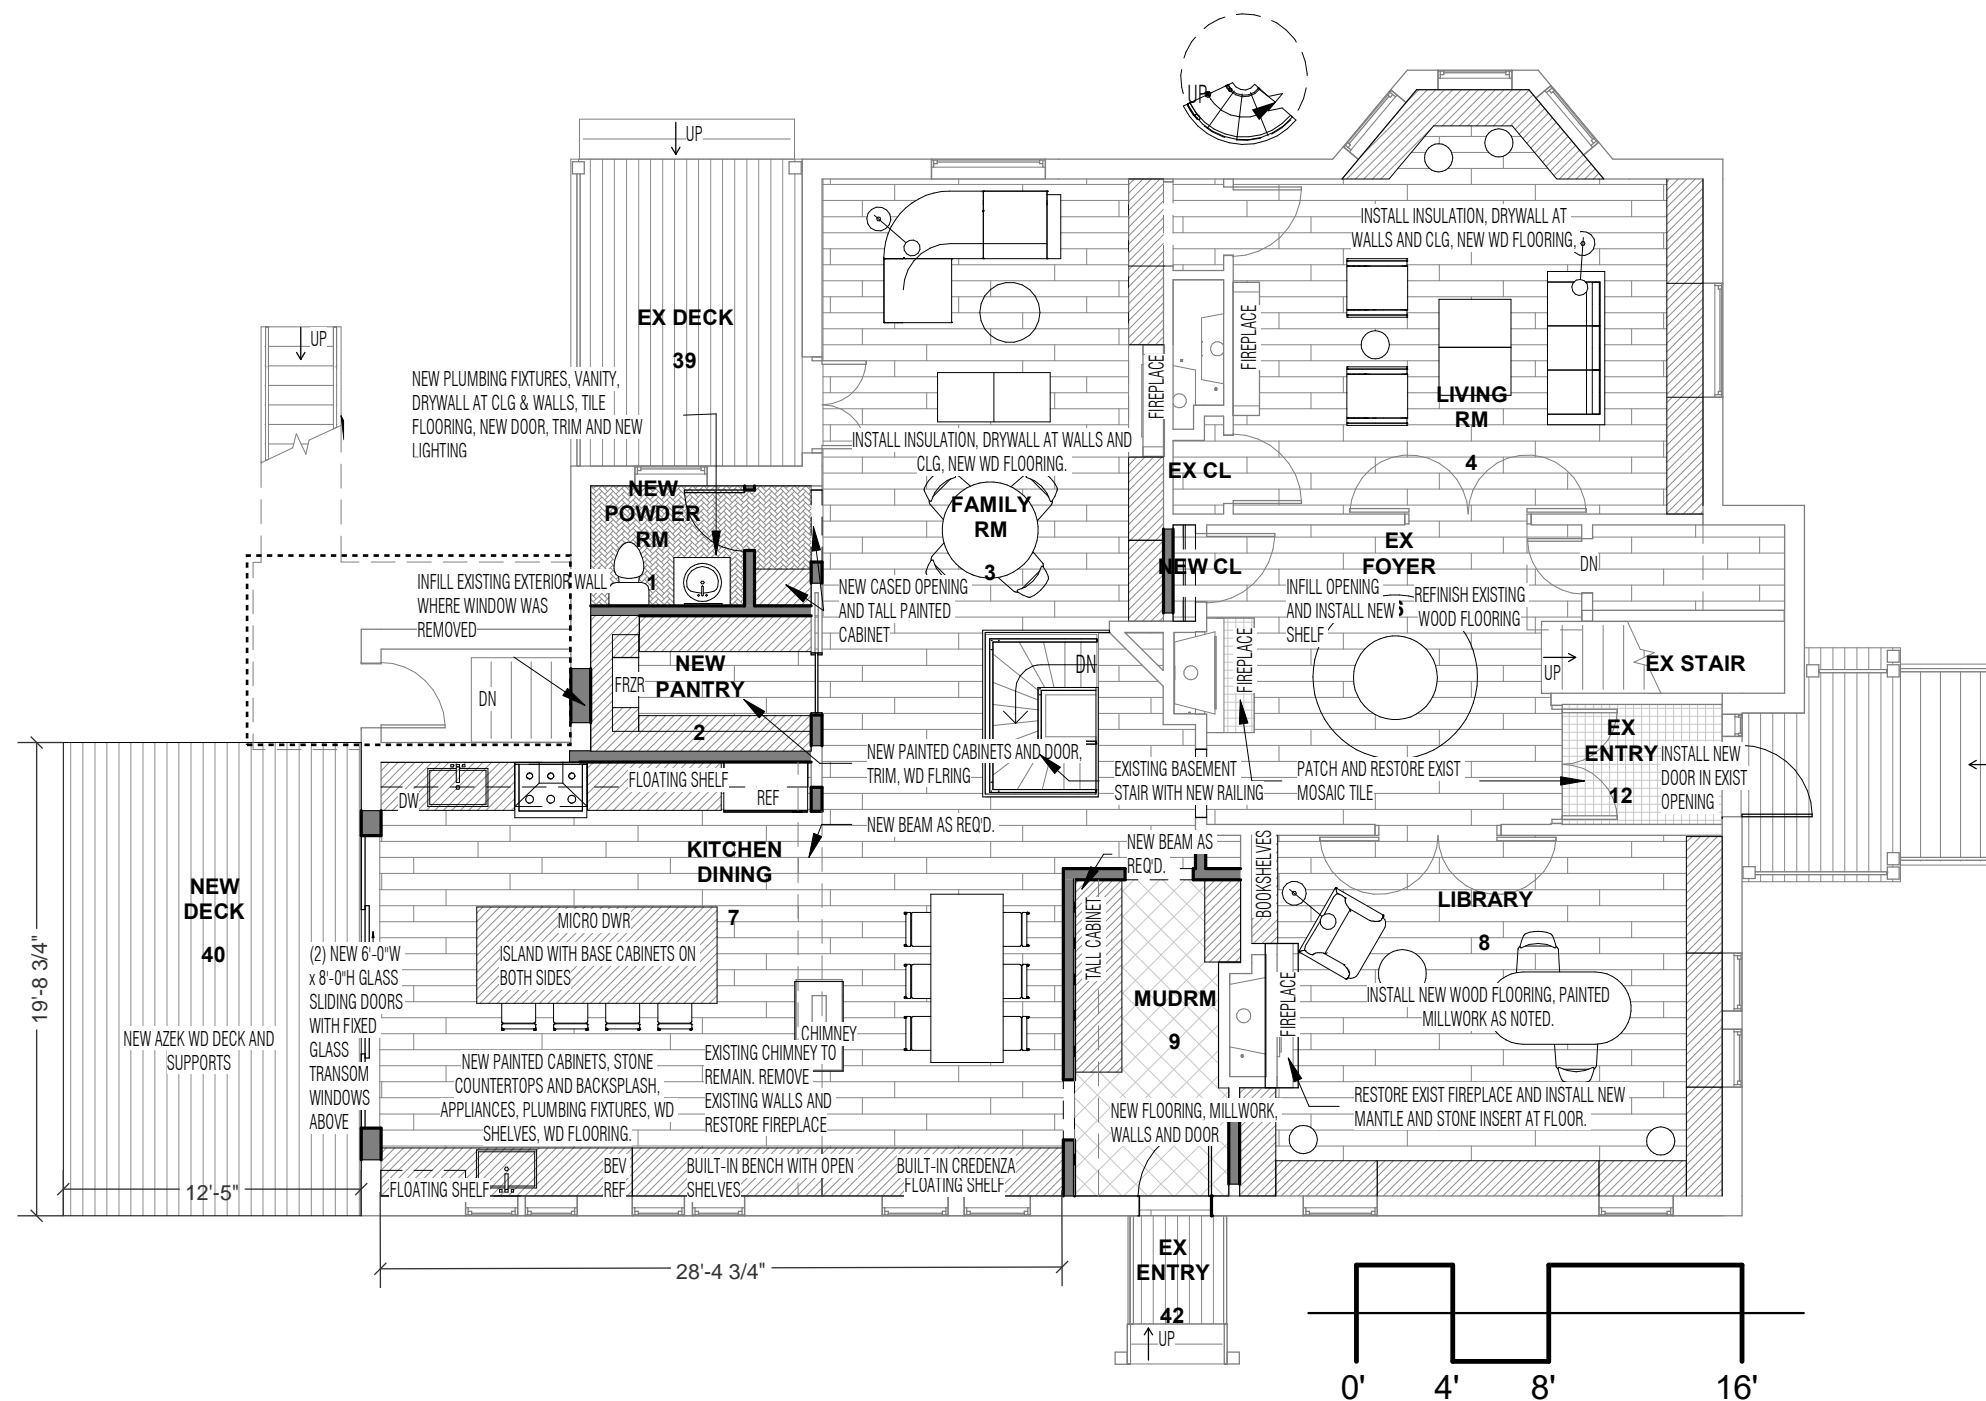



10 Melville Ave, Dorchester MA
1st Floor Proposed Plan

1/8" = 1'-0"

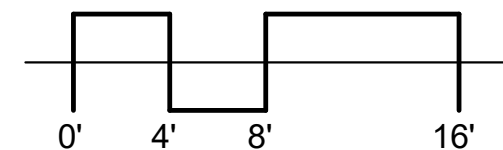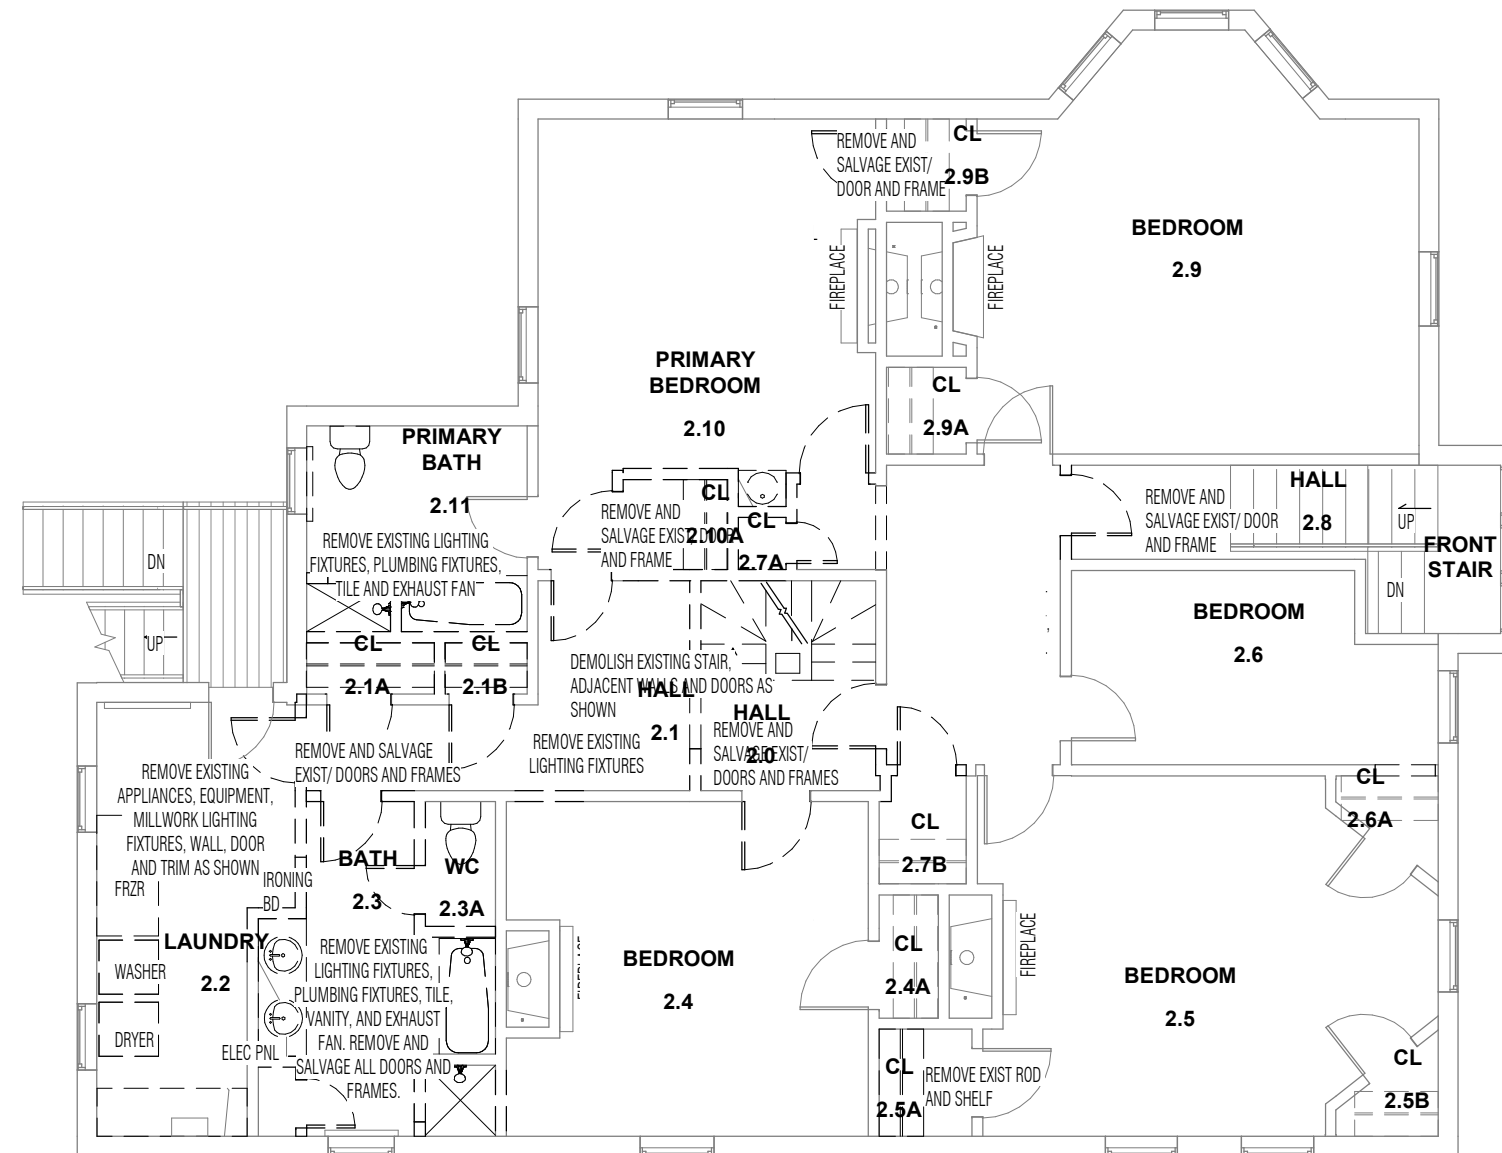


10 Melville Ave, Dorchester MA
2nd Floor Demolition Plan

1/8" = 1'-0"

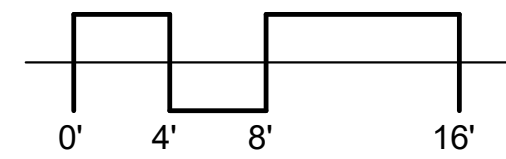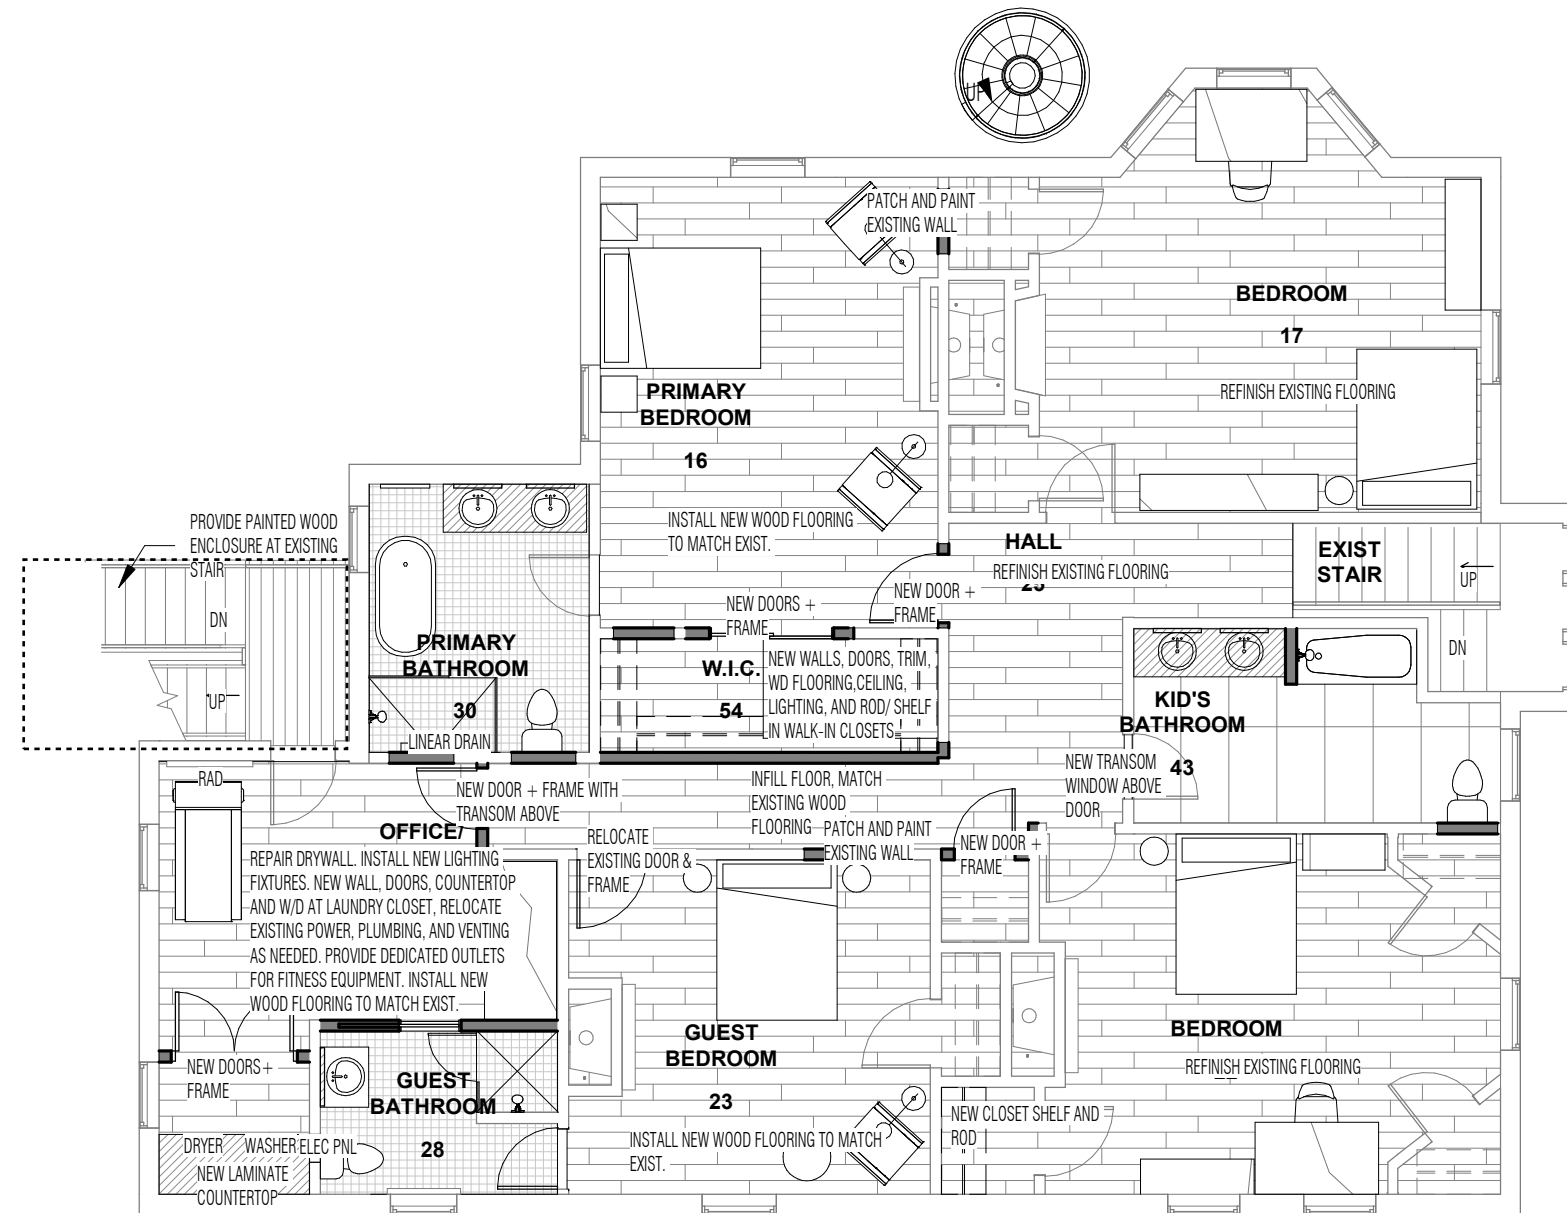


10 Melville Ave, Dorchester MA
2nd Floor Proposed Plan

1/8" = 1'-0"

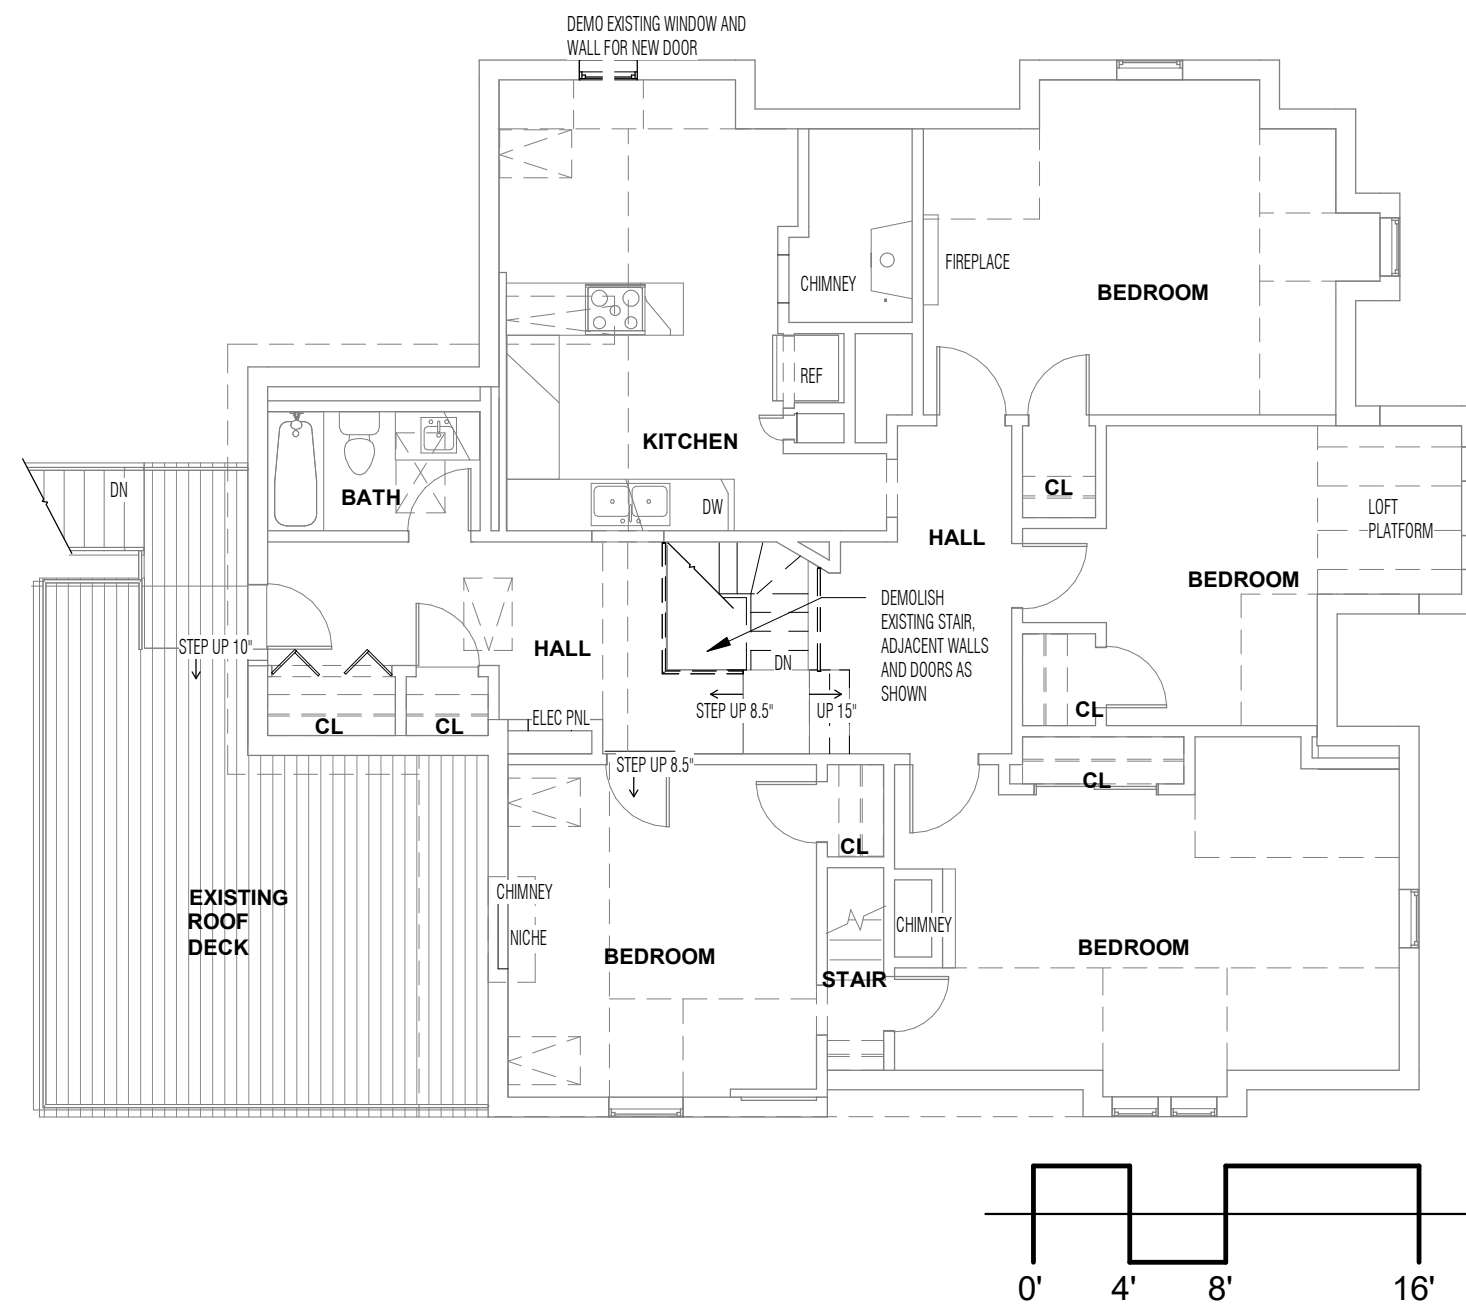


10 Melville Ave, Dorchester MA
3rd Floor Demolition Plan

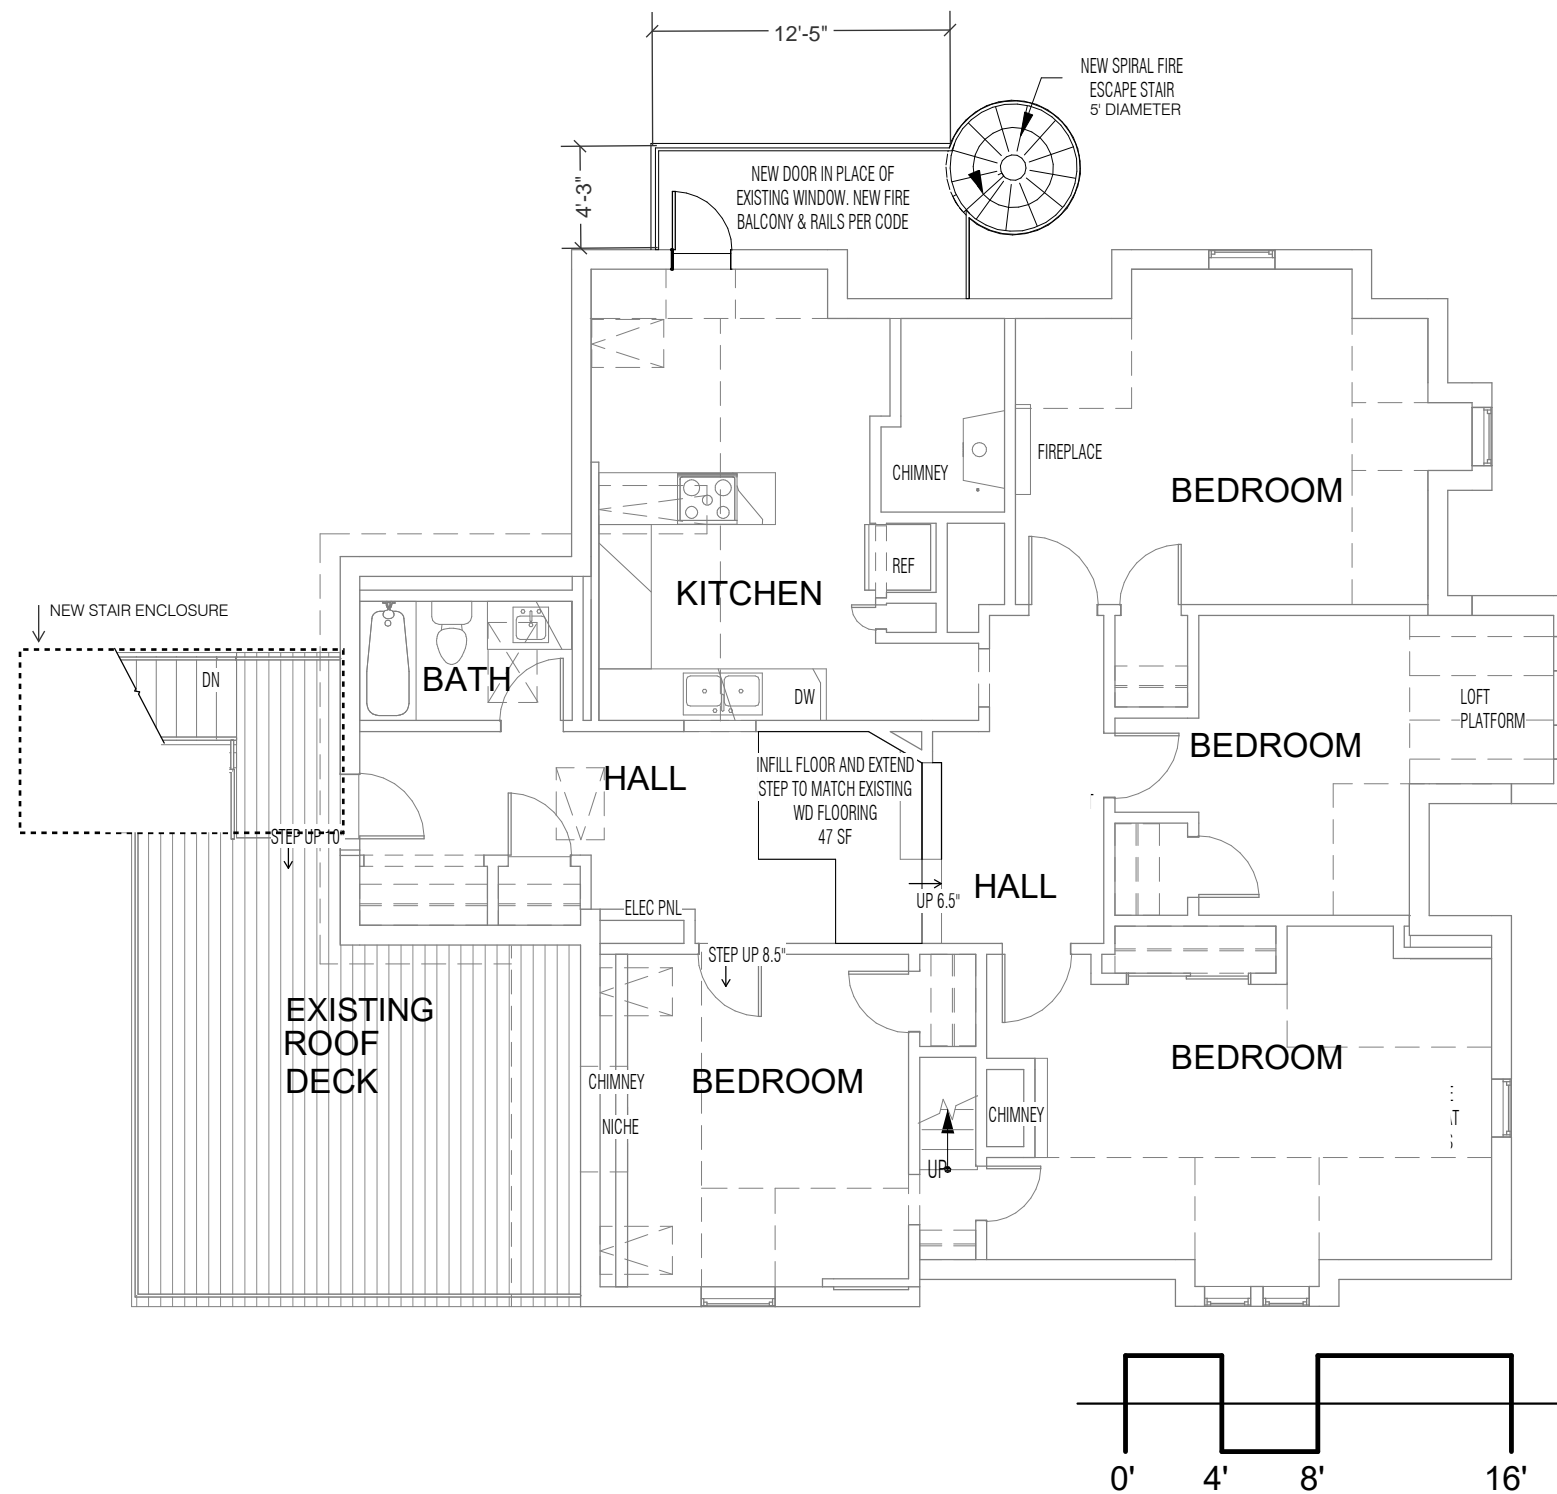


10 Melville Ave, Dorchester MA
3rd Floor Proposed Plan


1/8" = 1'-0"

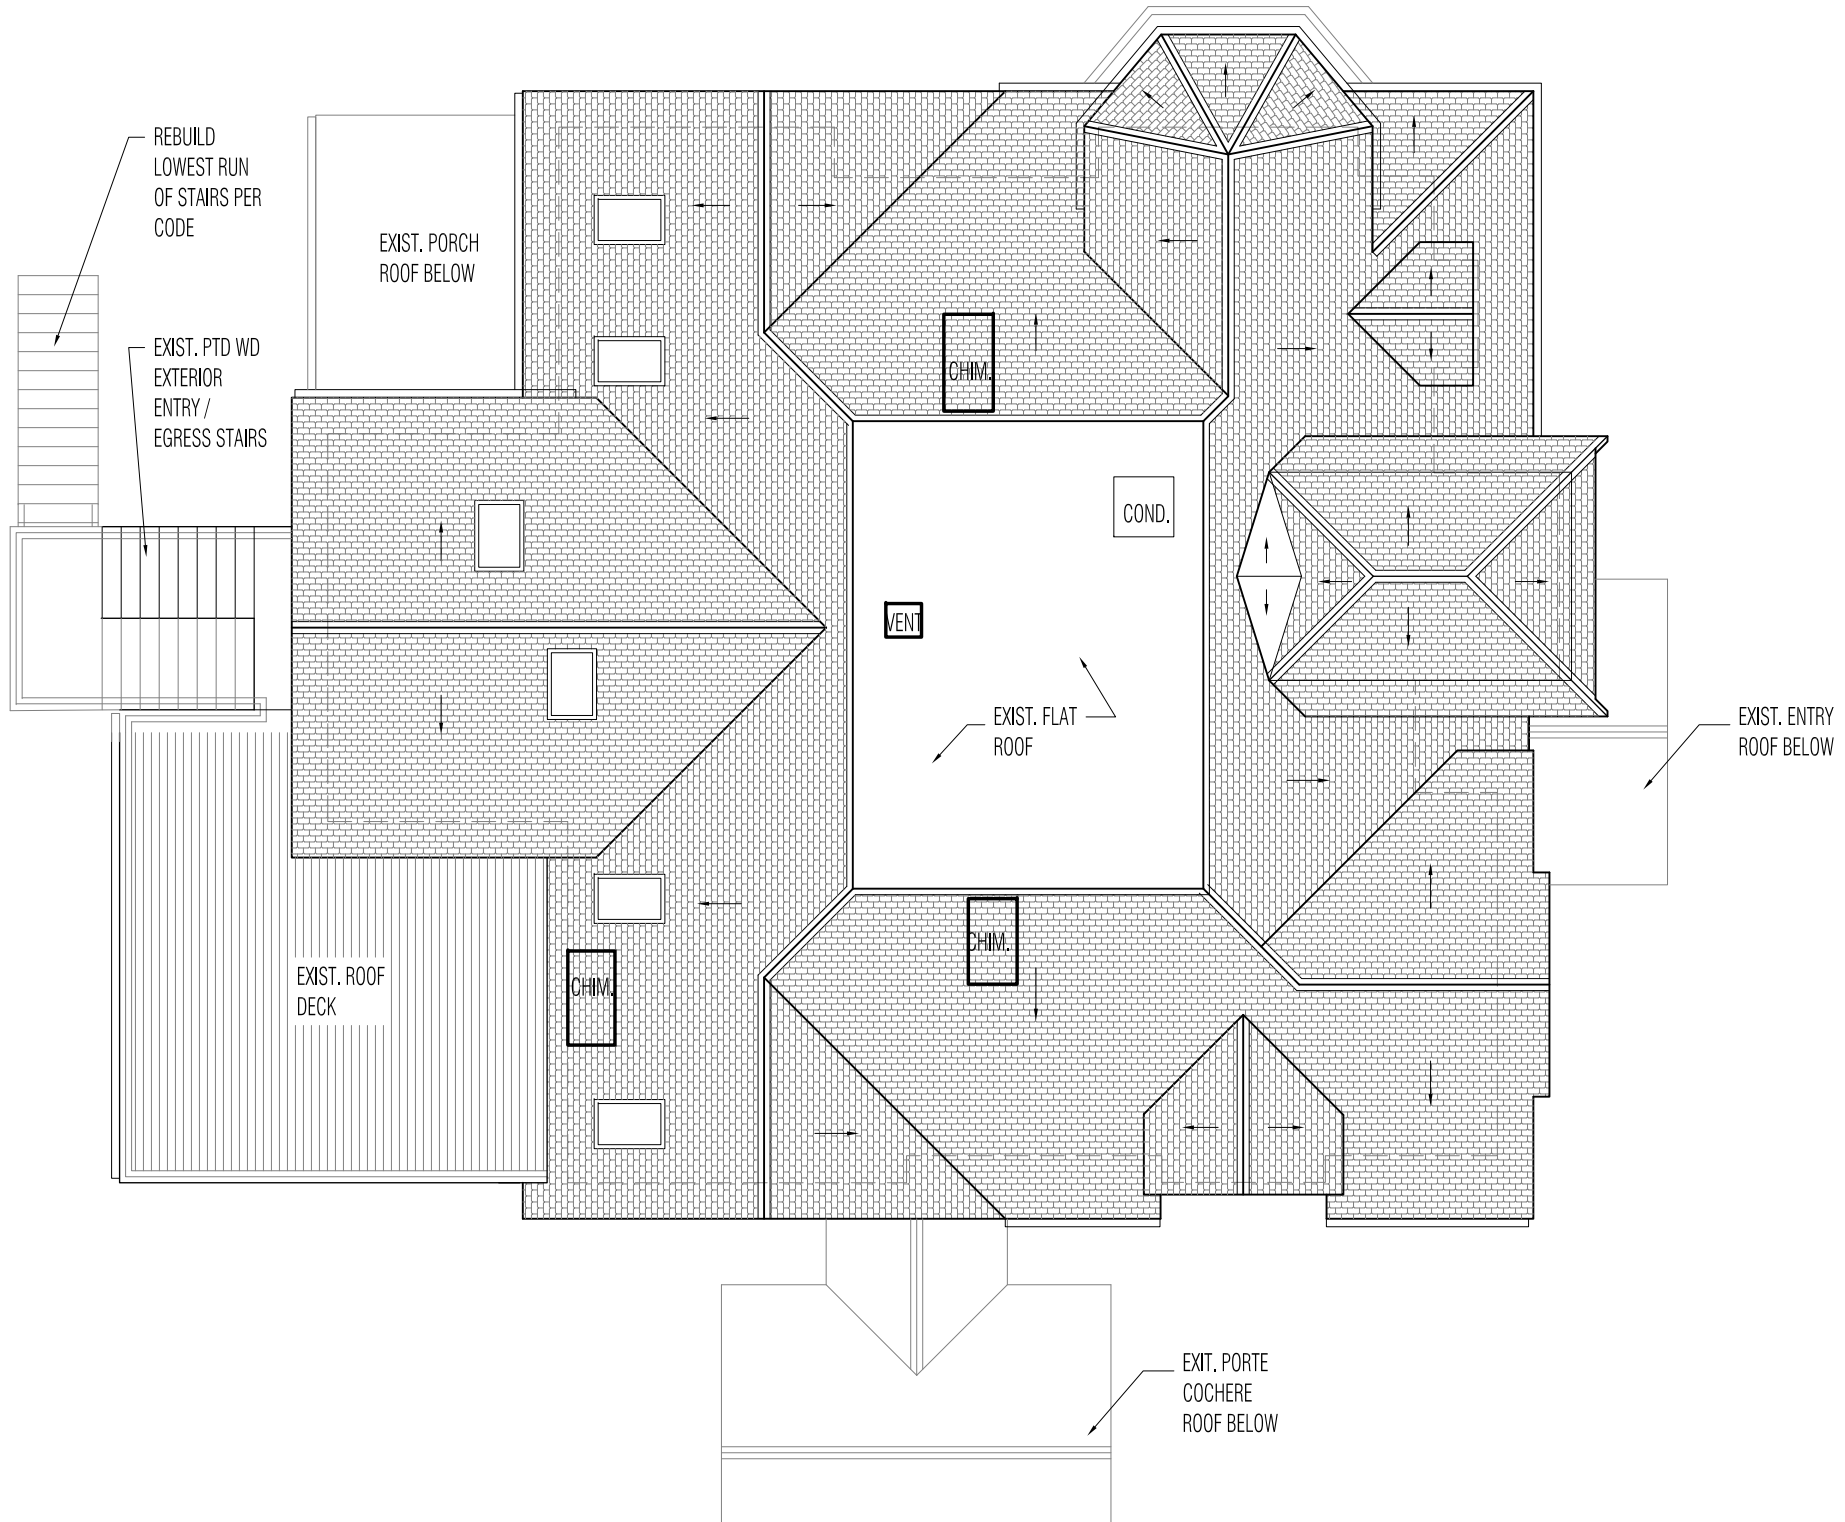


10 Melville Ave, Dorchester MA
Existing Roof Plan
1/8" = 1'-0"

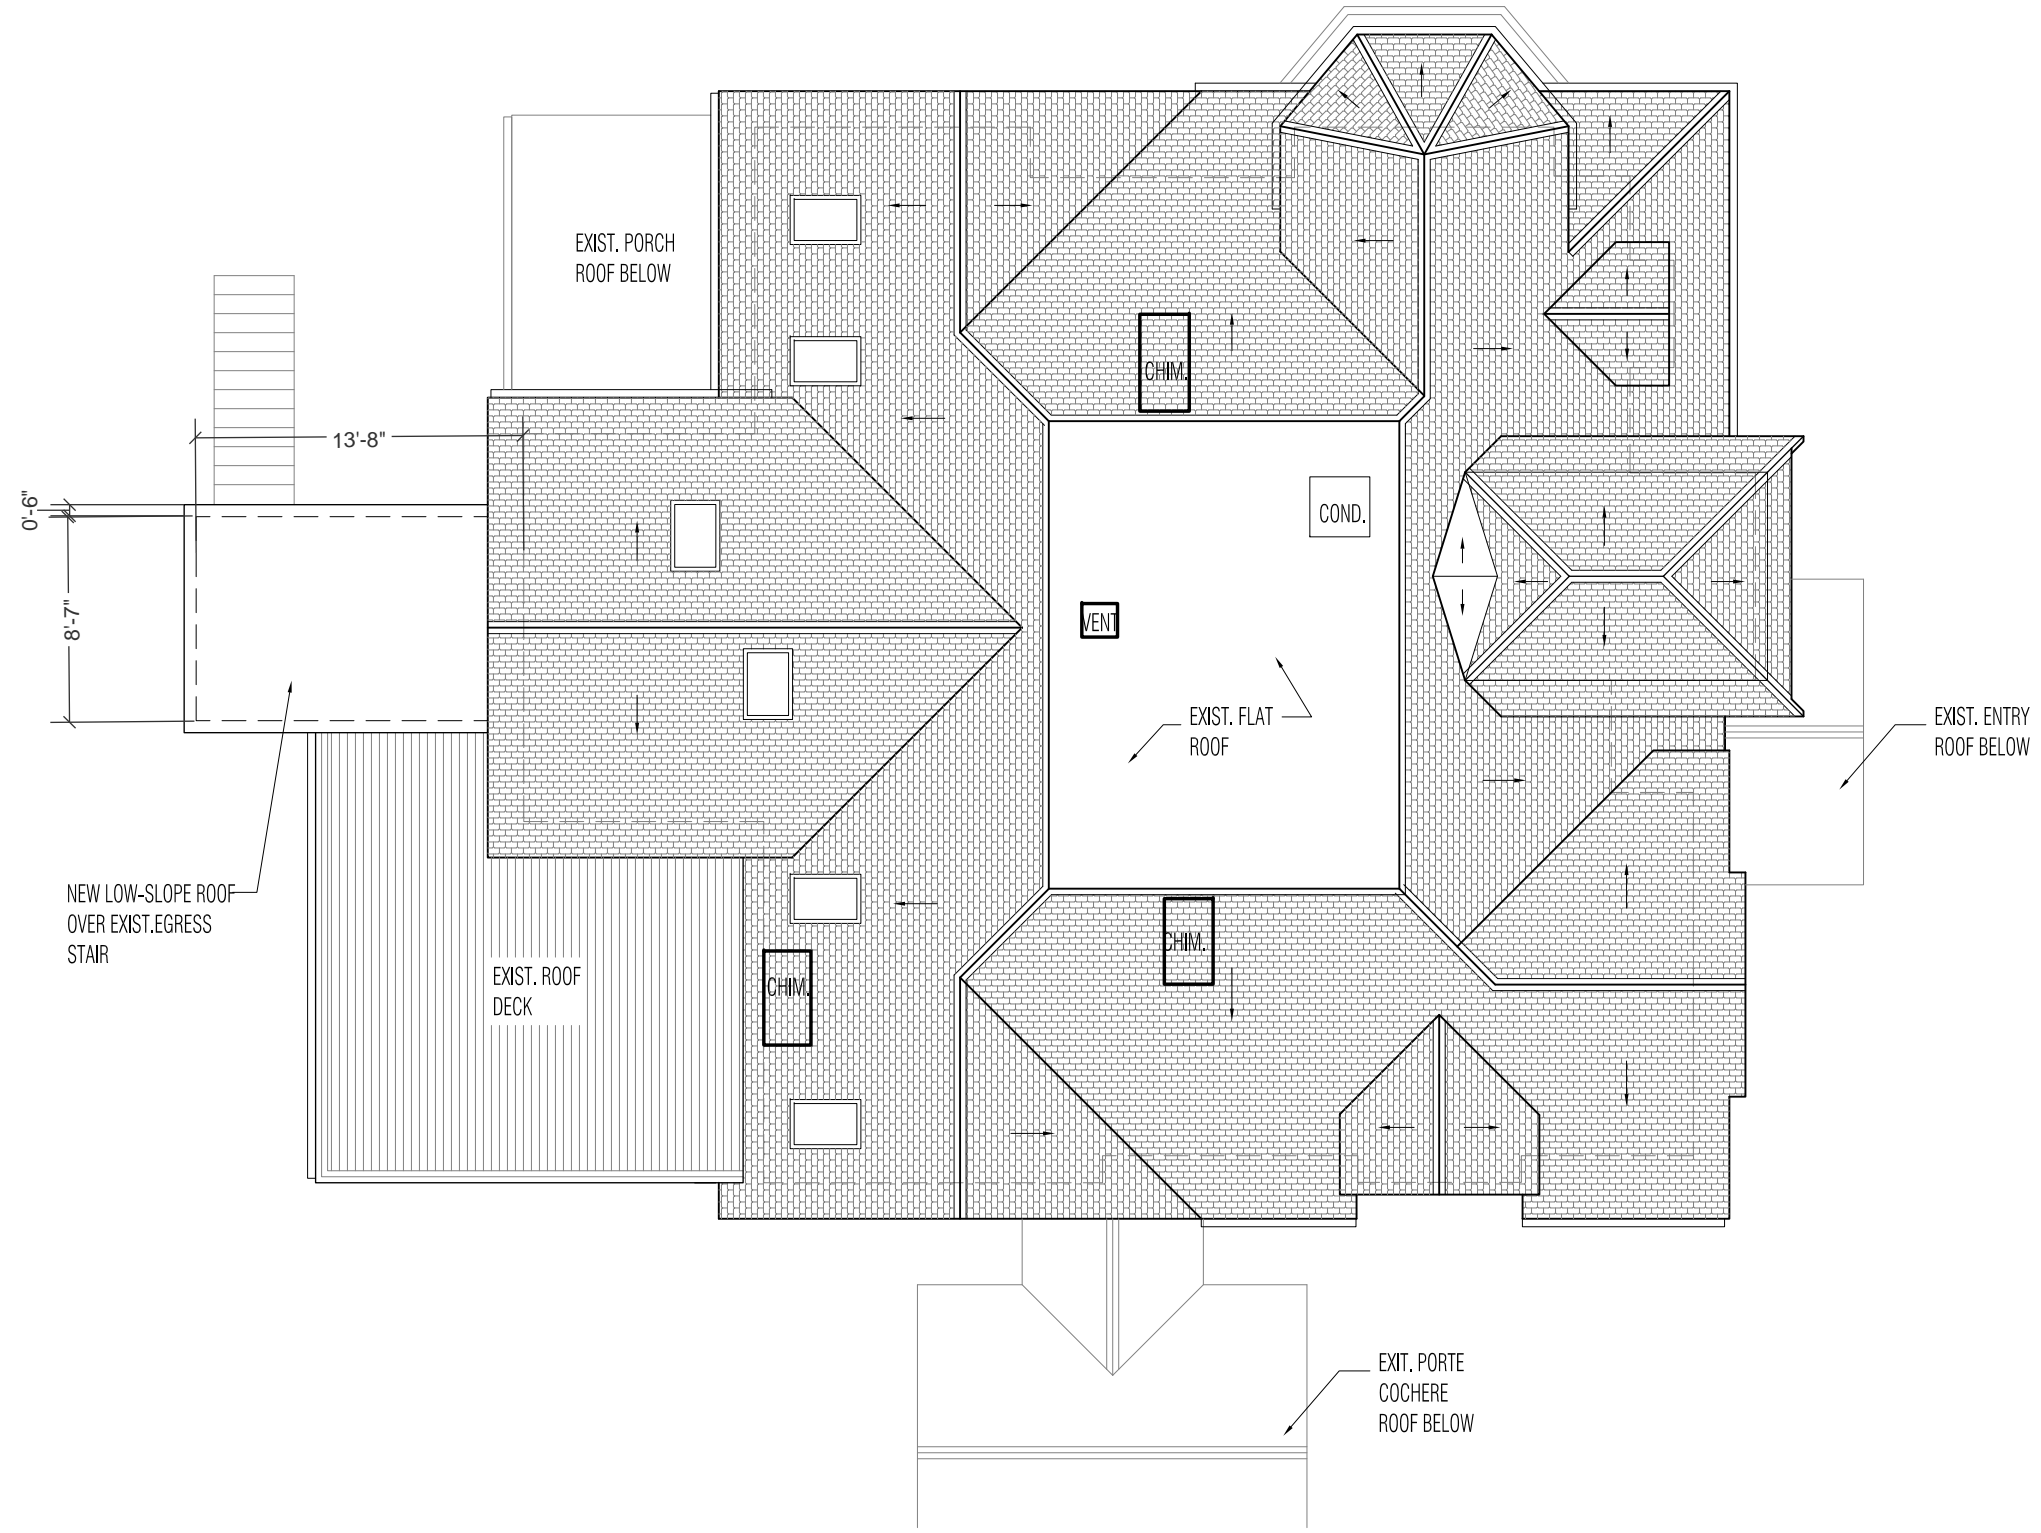


10 Melville Ave, Dorchester MA
Proposed Roof Plan
1/8" = 1'-0"

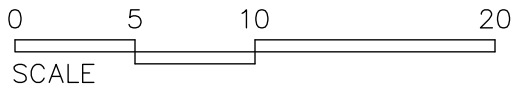


10 Melville Ave, Dorchester MA
Existing Front Elevation (No Changes Proposed)
1/8" = 1'-0"

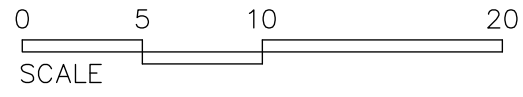


10 Melville Ave, Dorchester MA
Existing Right Elevation
1/8" = 1'-0"

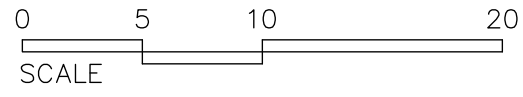

10 Melville Ave, Dorchester MA
Proposed Right Elevation
 1/8" = 1'-0"

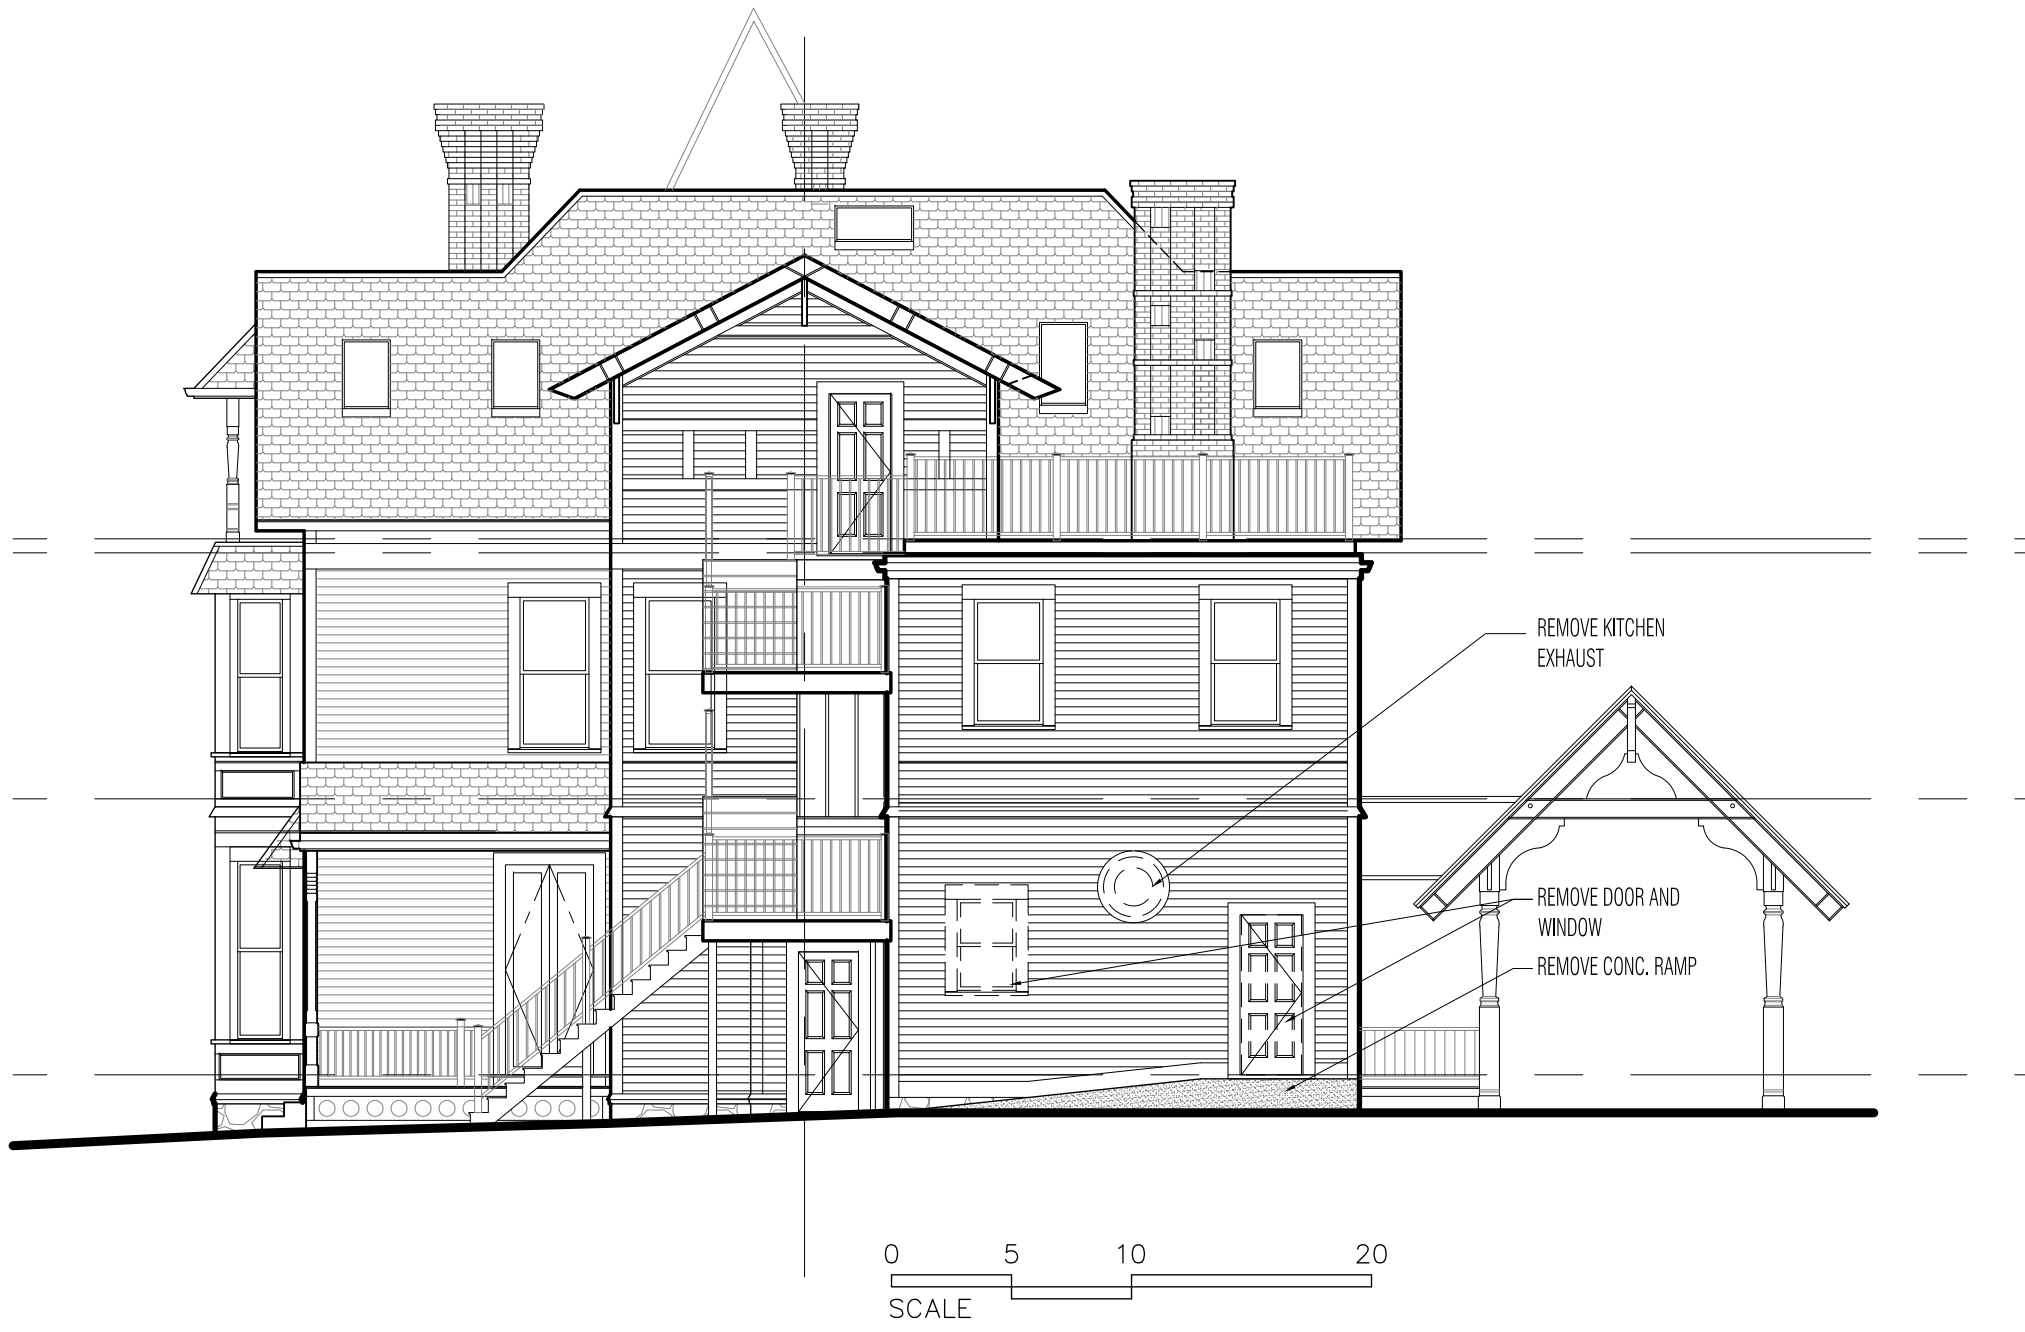

10 Melville Ave, Dorchester MA
Existing Rear Elevation
1/8" = 1'-0"

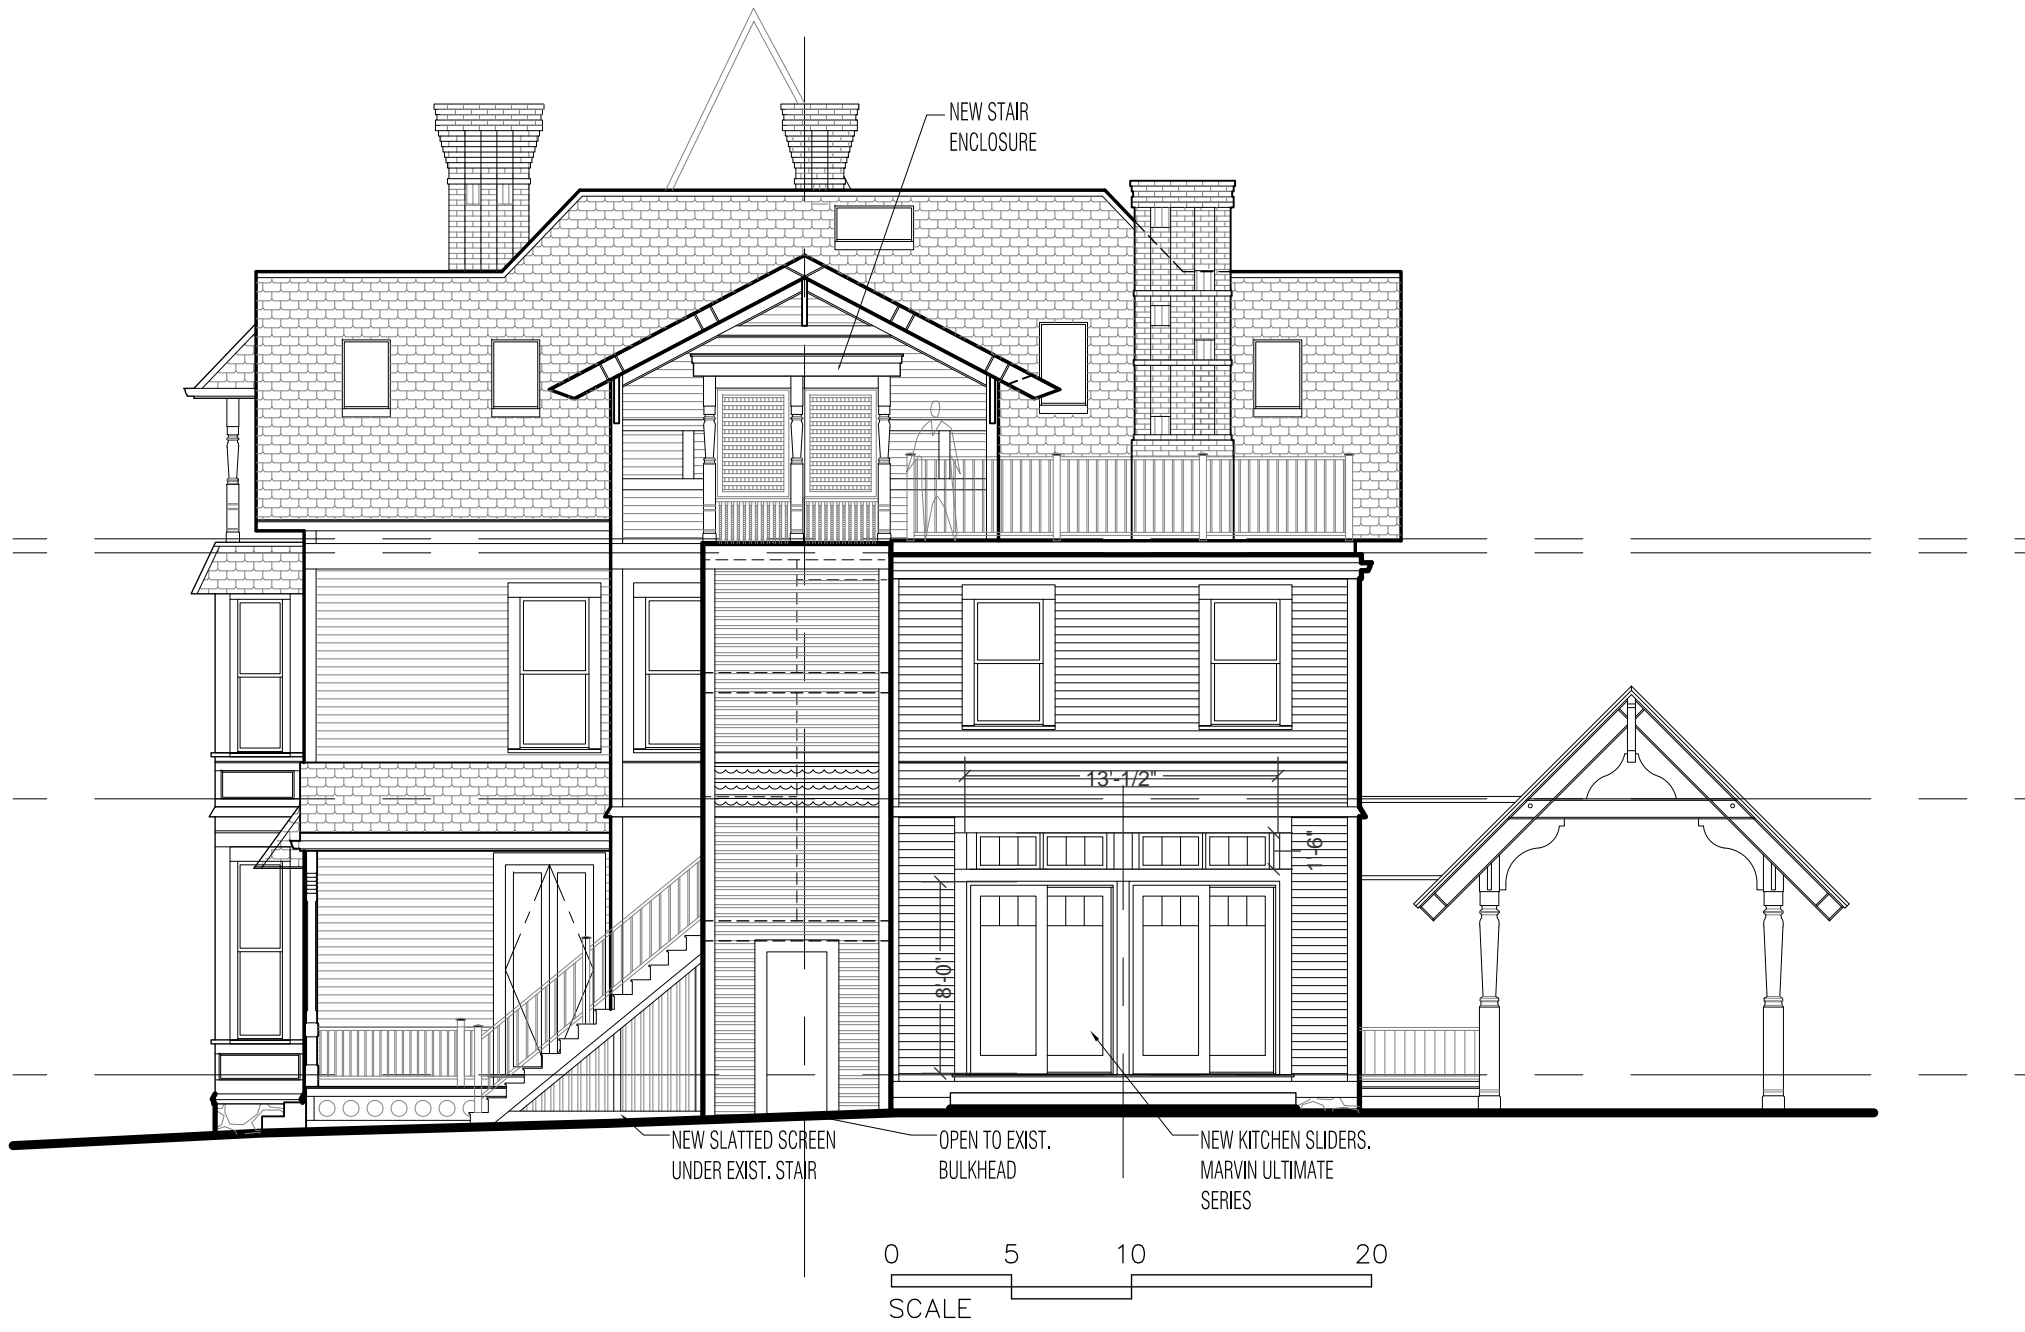

10 Melville Ave, Dorchester MA
Proposed Rear Elevation
1/8" = 1'-0"



0 5 10 20
SCALE

10 Melville Ave, Dorchester MA
Existing Left Elevation
1/8" = 1'-0"



10 Melville Ave, Dorchester MA
Proposed Left Elevation
1/8" = 1'-0"