


1 EXISTING ROOF PLAN
1/4" = 1'-0"

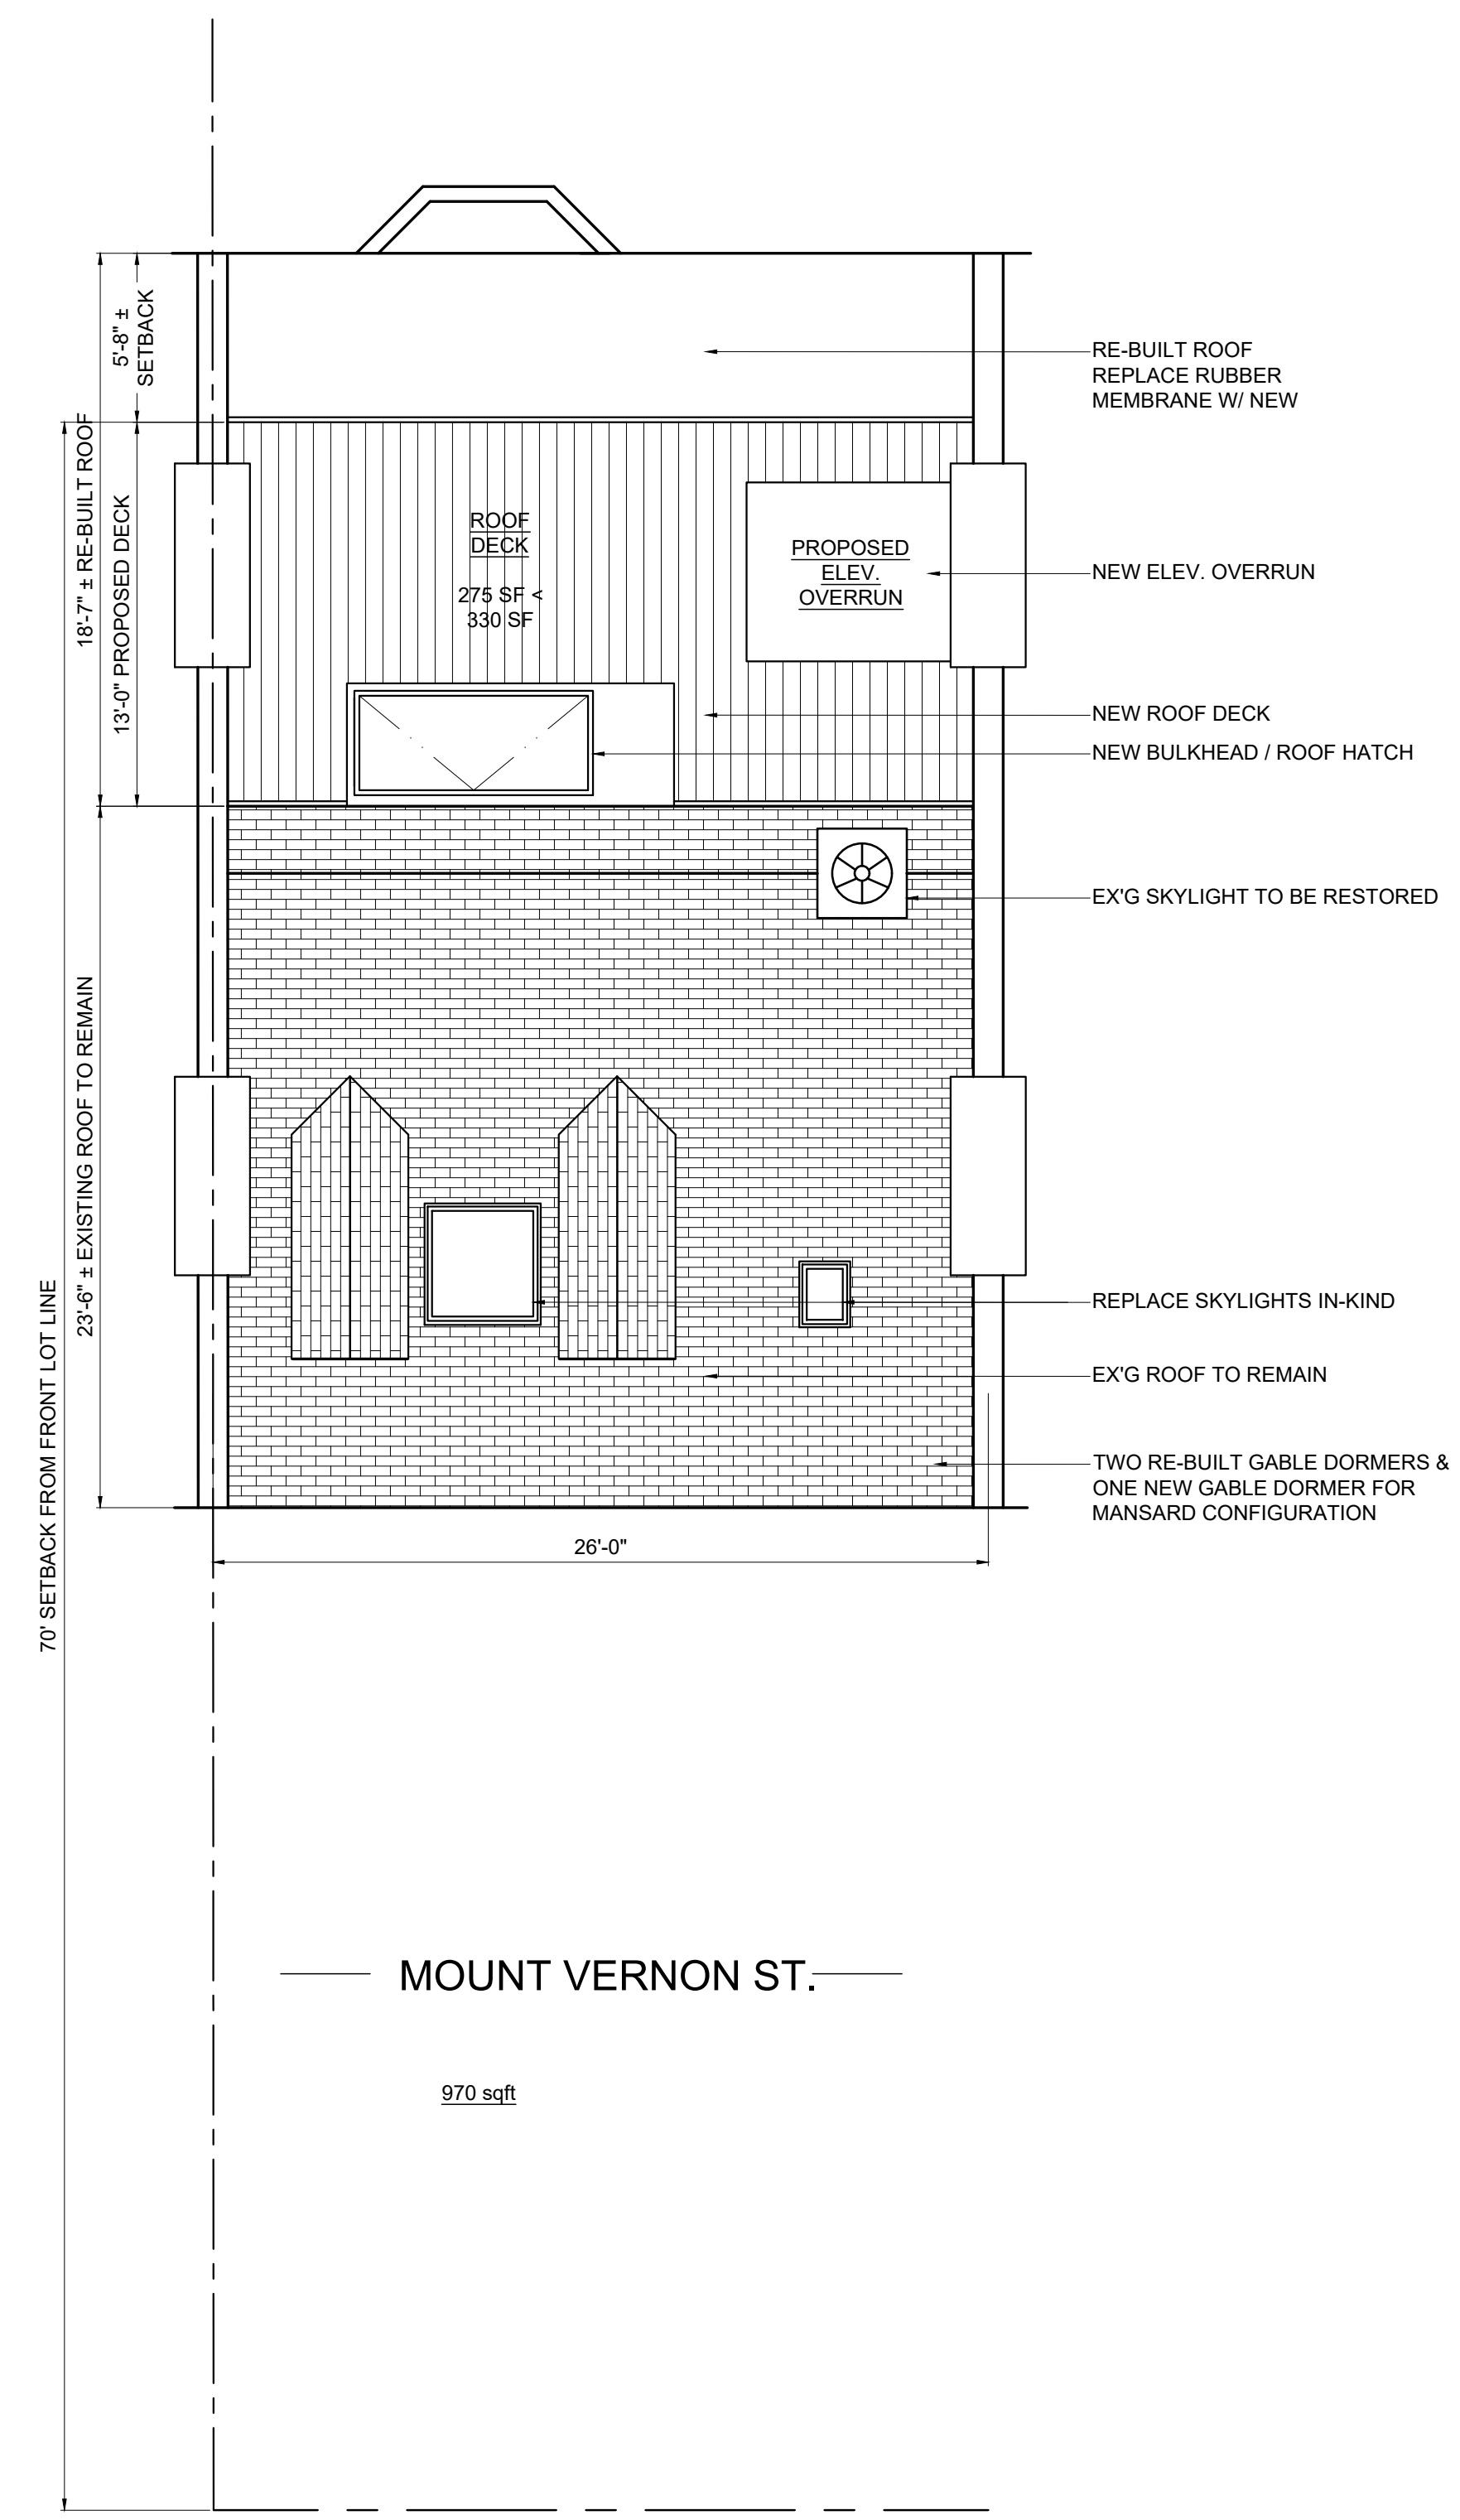

2 PROPOSED ROOF PLAN
1/4" = 1'-0"

Location
PROPOSED 2 FAMILY RENOVATION
71 MOUNT VERNON STREET
BOSTON MA, 02108


Choo & Company, Inc.
One Billings Road Quincy, MA 02171
617-786-7727 fax 617-786-7715

No.	Revision Date


Project No:
Scale: AS NOTED
Date: 07-12-2022
Drawn By: MA/ DF

Drawing Name
EXISTING AND PROPOSED ROOF FLOOR PLANS

Sheet No.
A-1.6

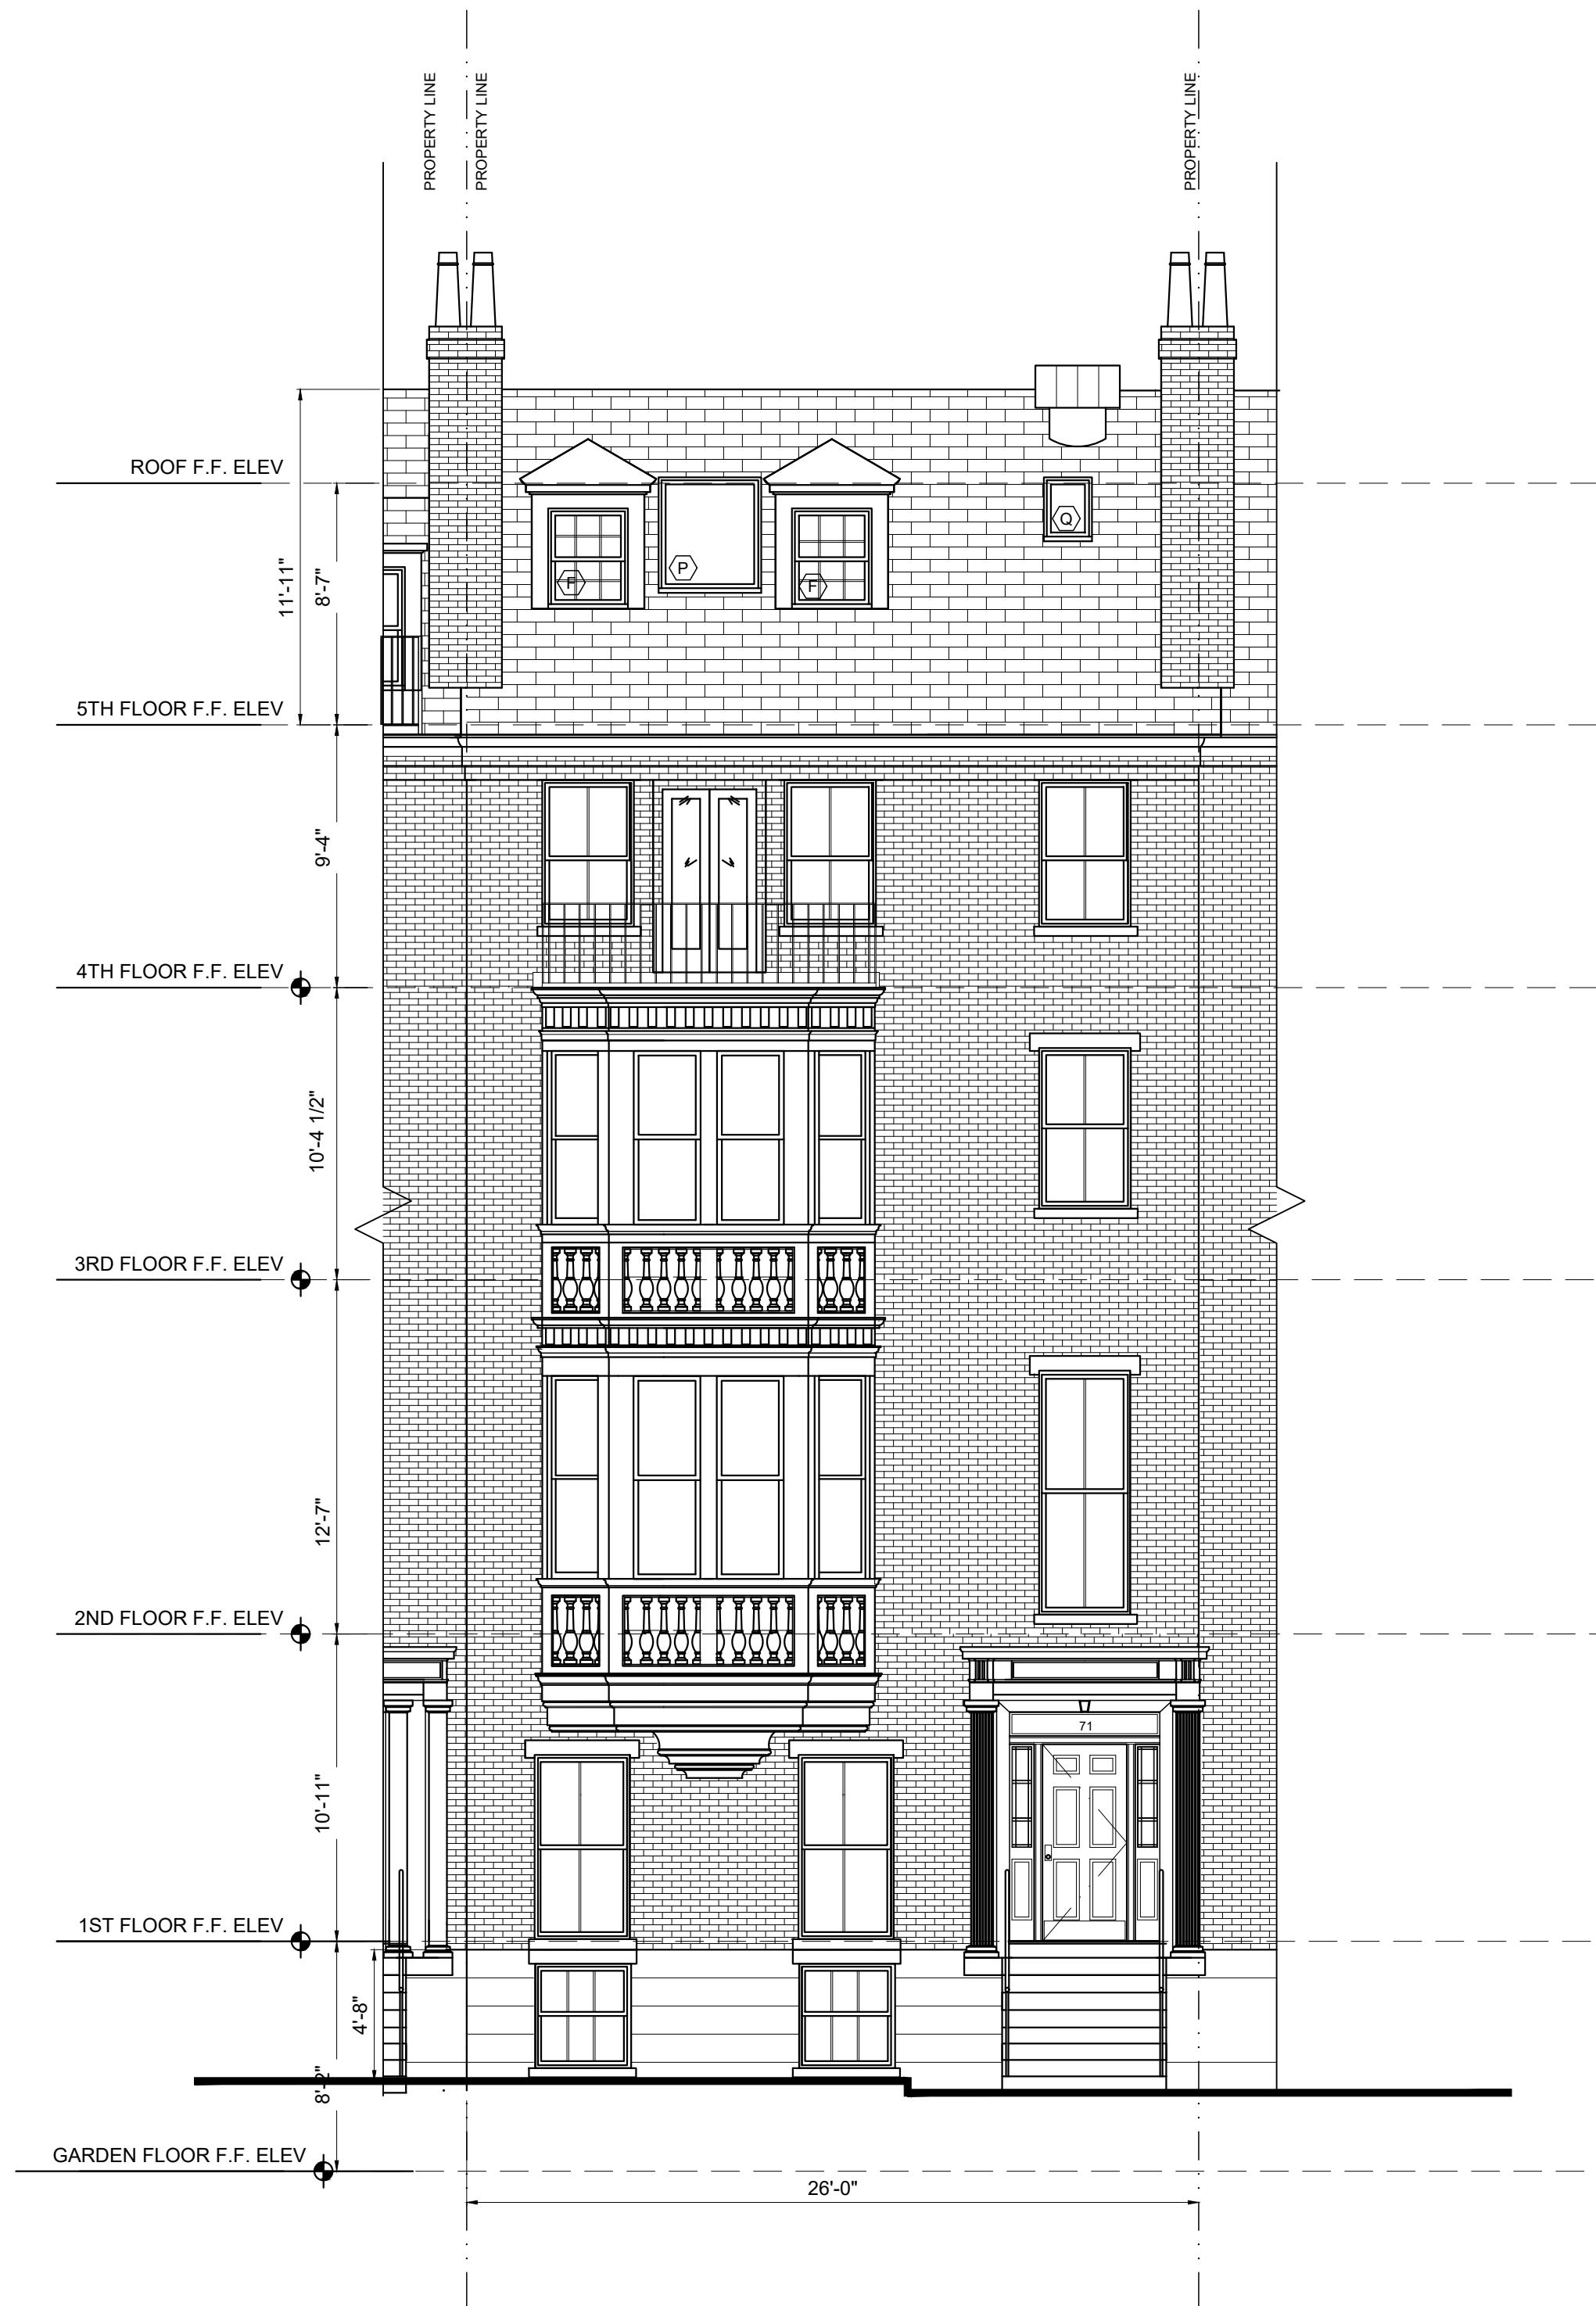


1 EXISTING FRONT ELEVATION
1/4" = 1'-0"

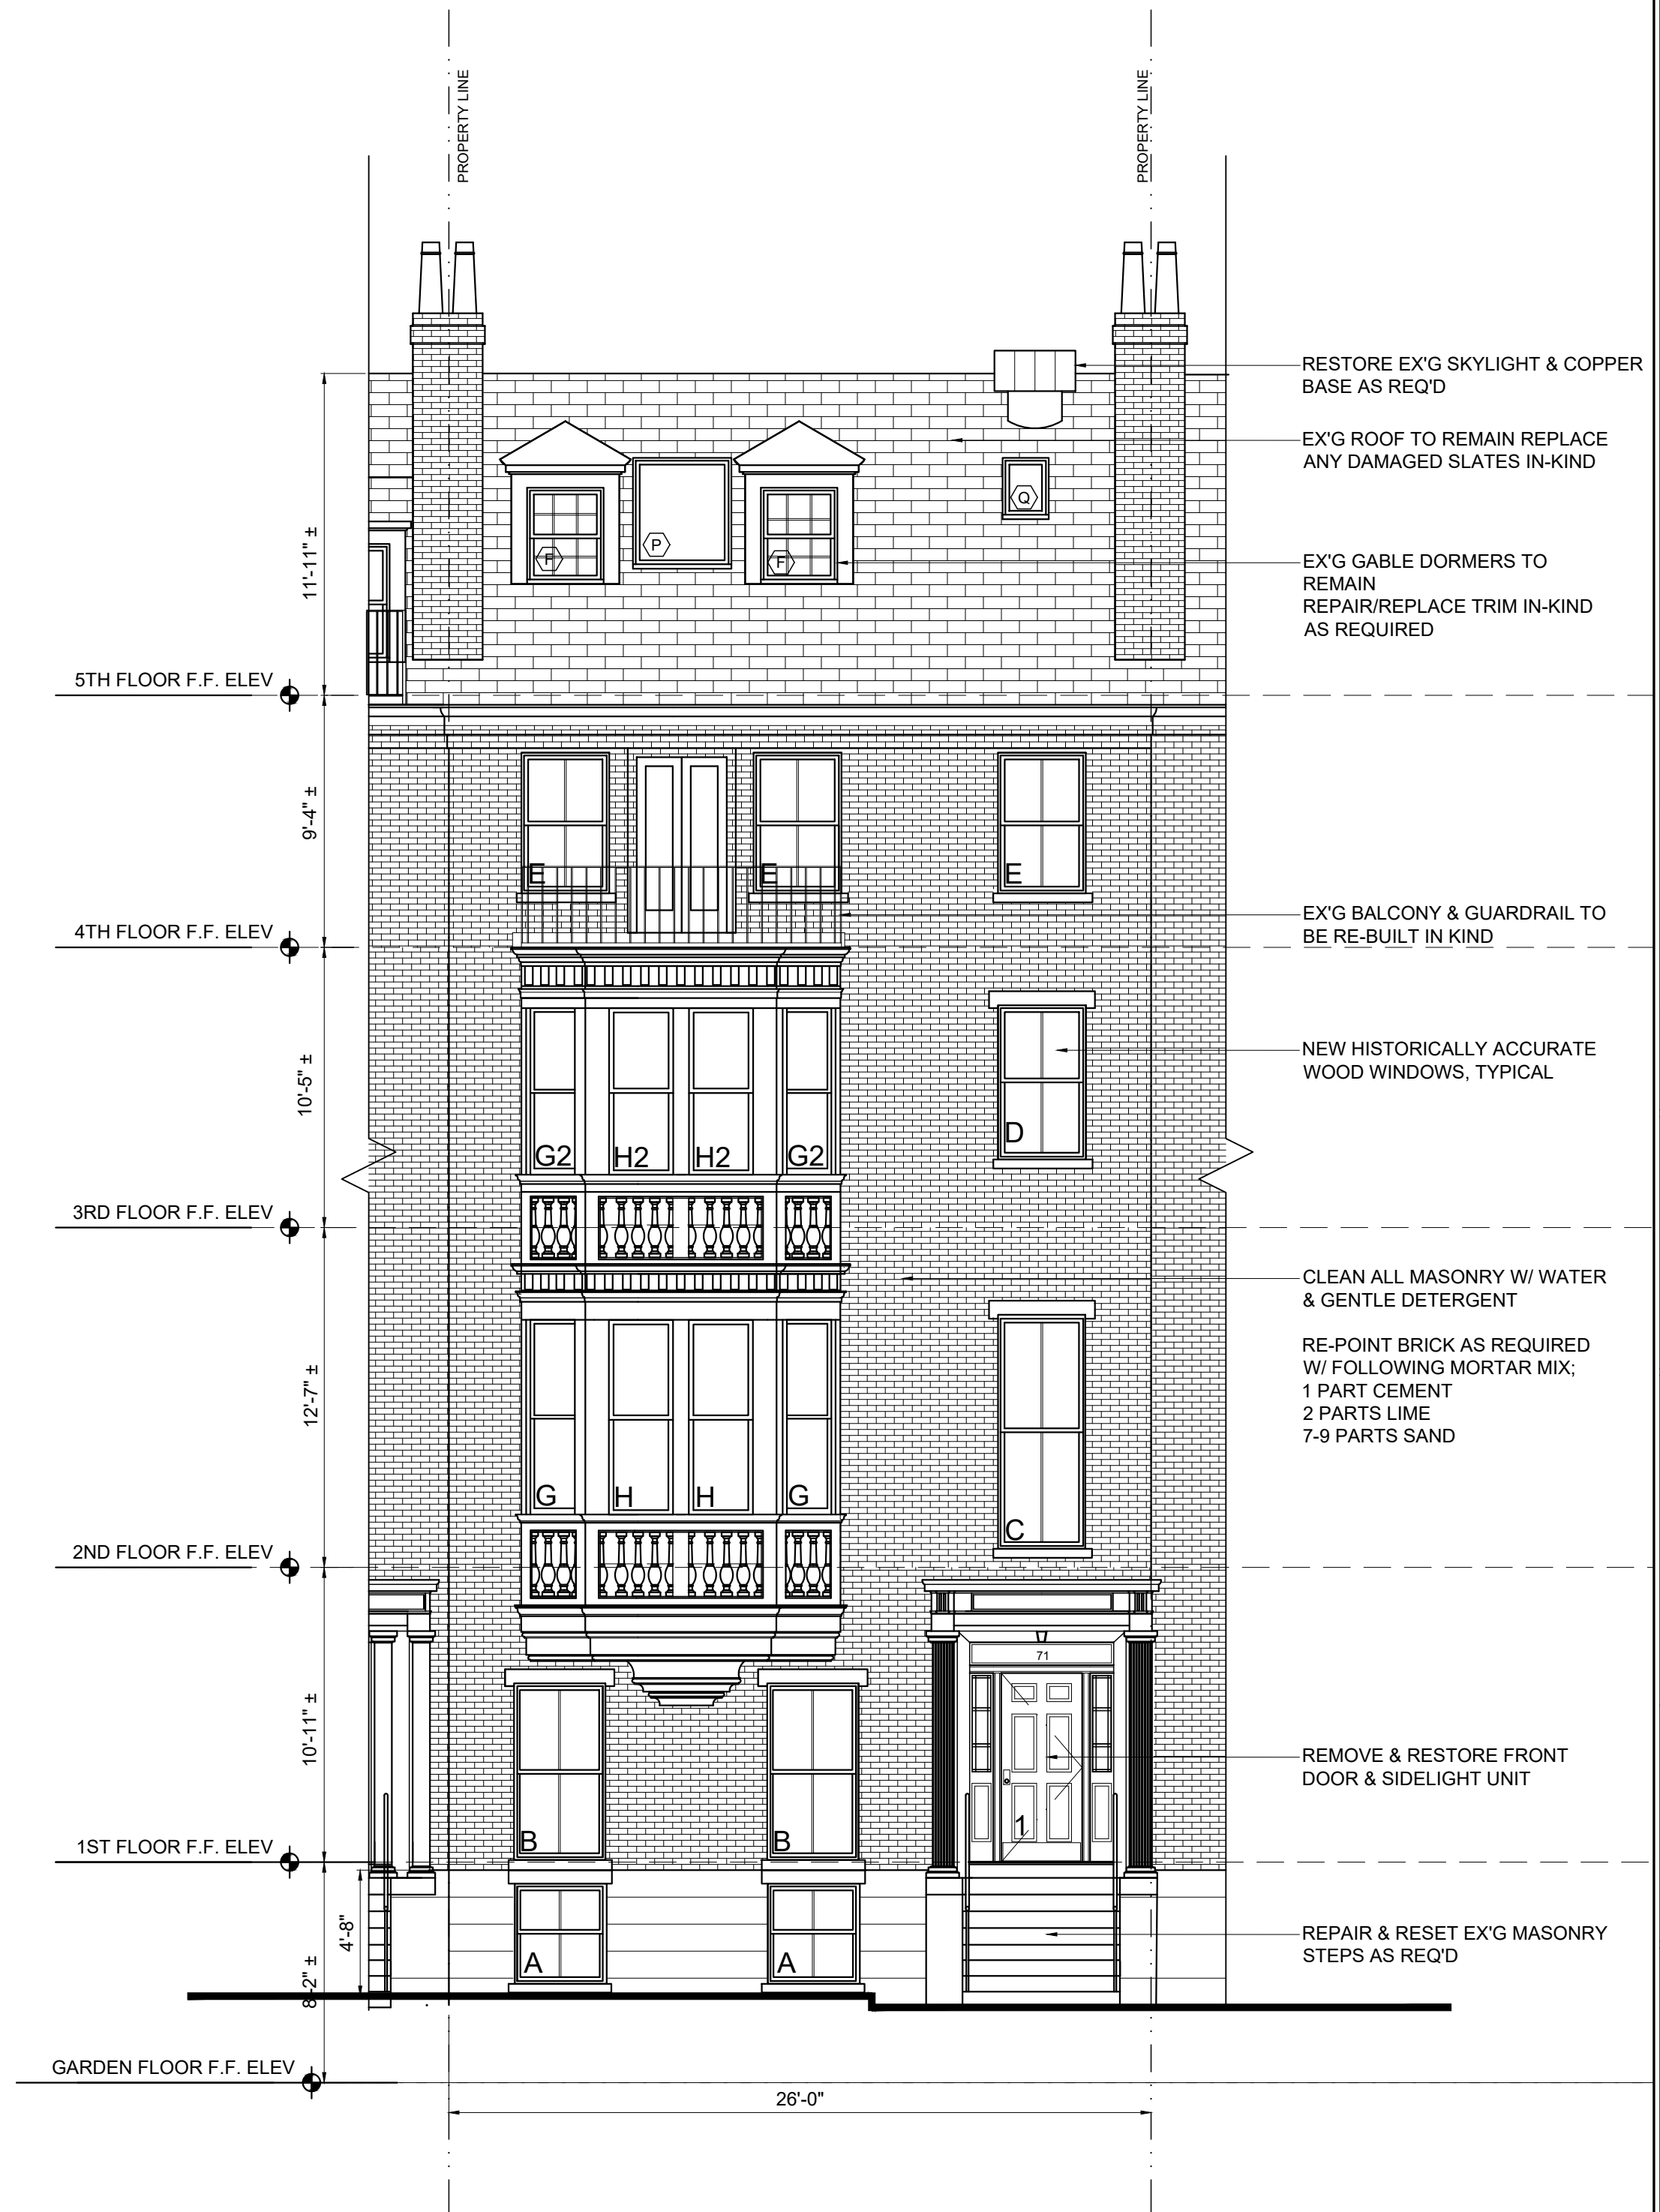

2 PROPOSED FRONT ELEVATION
1/4" = 1'-0"

Location

**PROPOSED 2 FAMILY
RENOVATION
71 MOUNT VERNON STREET
BOSTON MA, 02108**

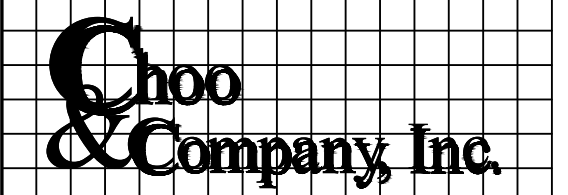


One Billings Road Quincy, MA 02171
617-786-7727 fax 617-786-7715

No.	Revision Date


Project No:
Scale: AS NOTED
Date: 07-12-2022
Drawn By: MA/ DF

Drawing Name
**EXISTING AND
PROPOSED
FRONT
ELEVATION**

Sheet No.
A-2.1

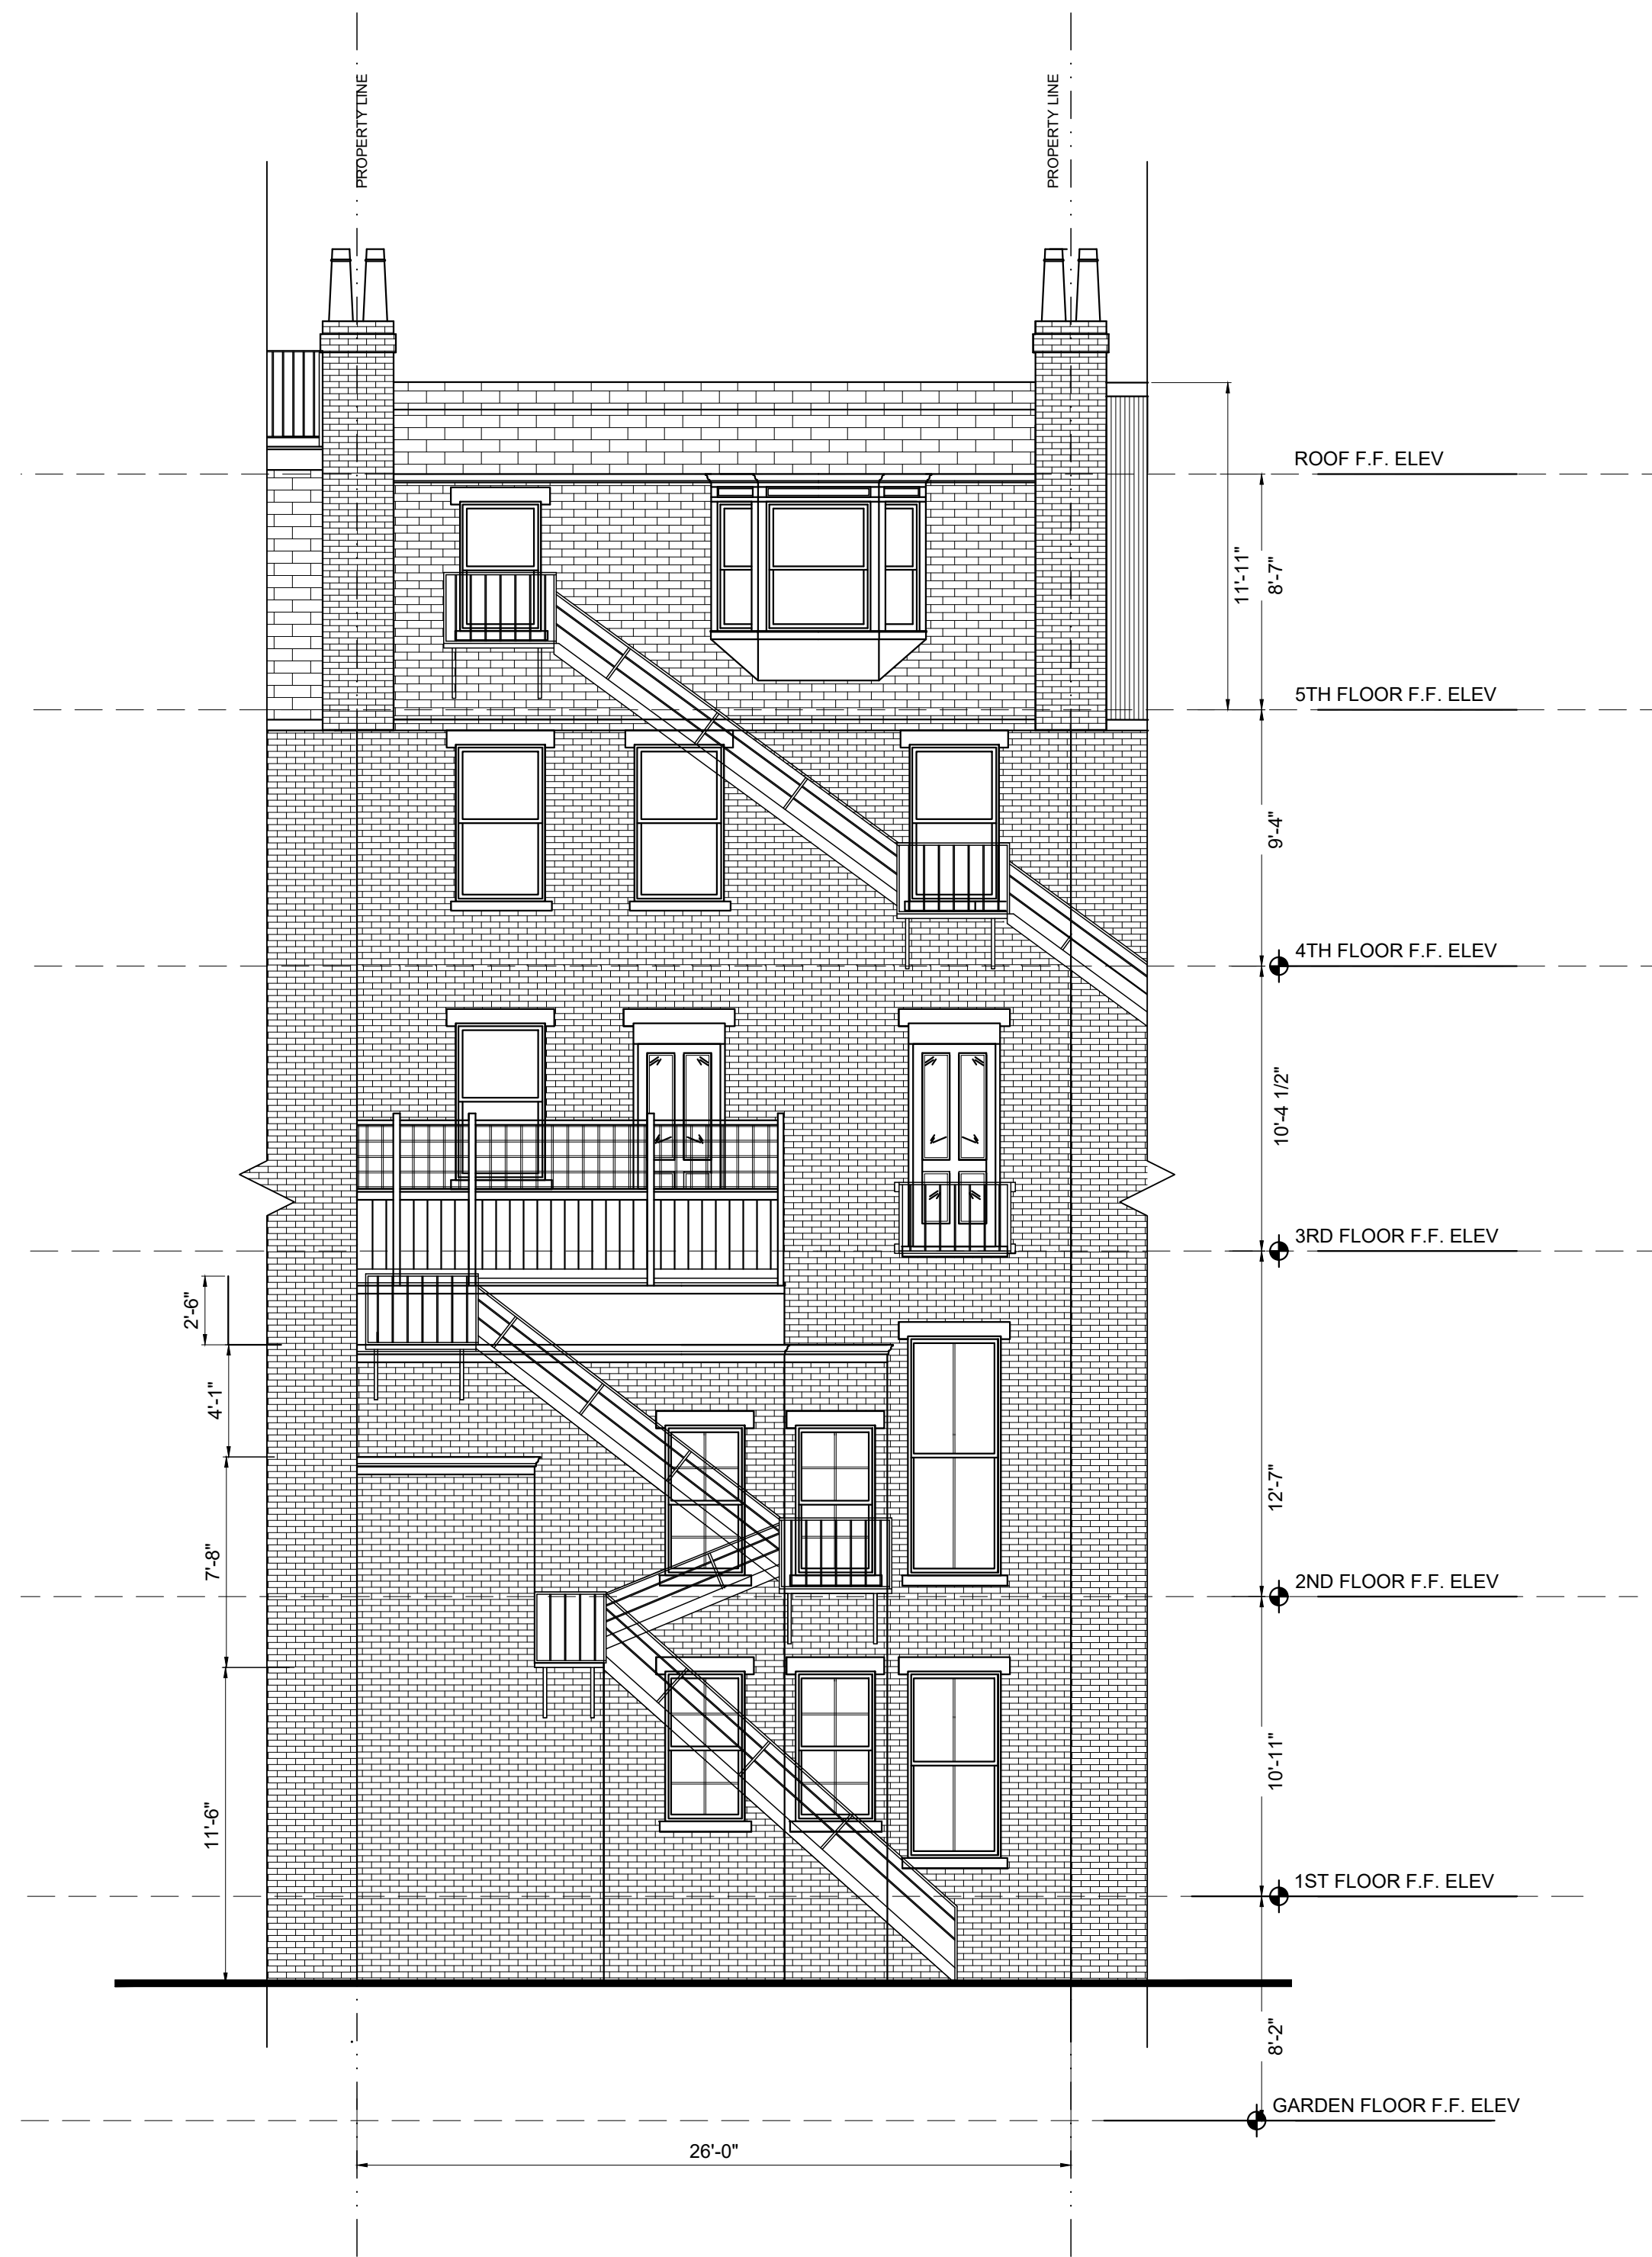

1 EXISTING REAR ELEVATION
1/4" = 1'-0"

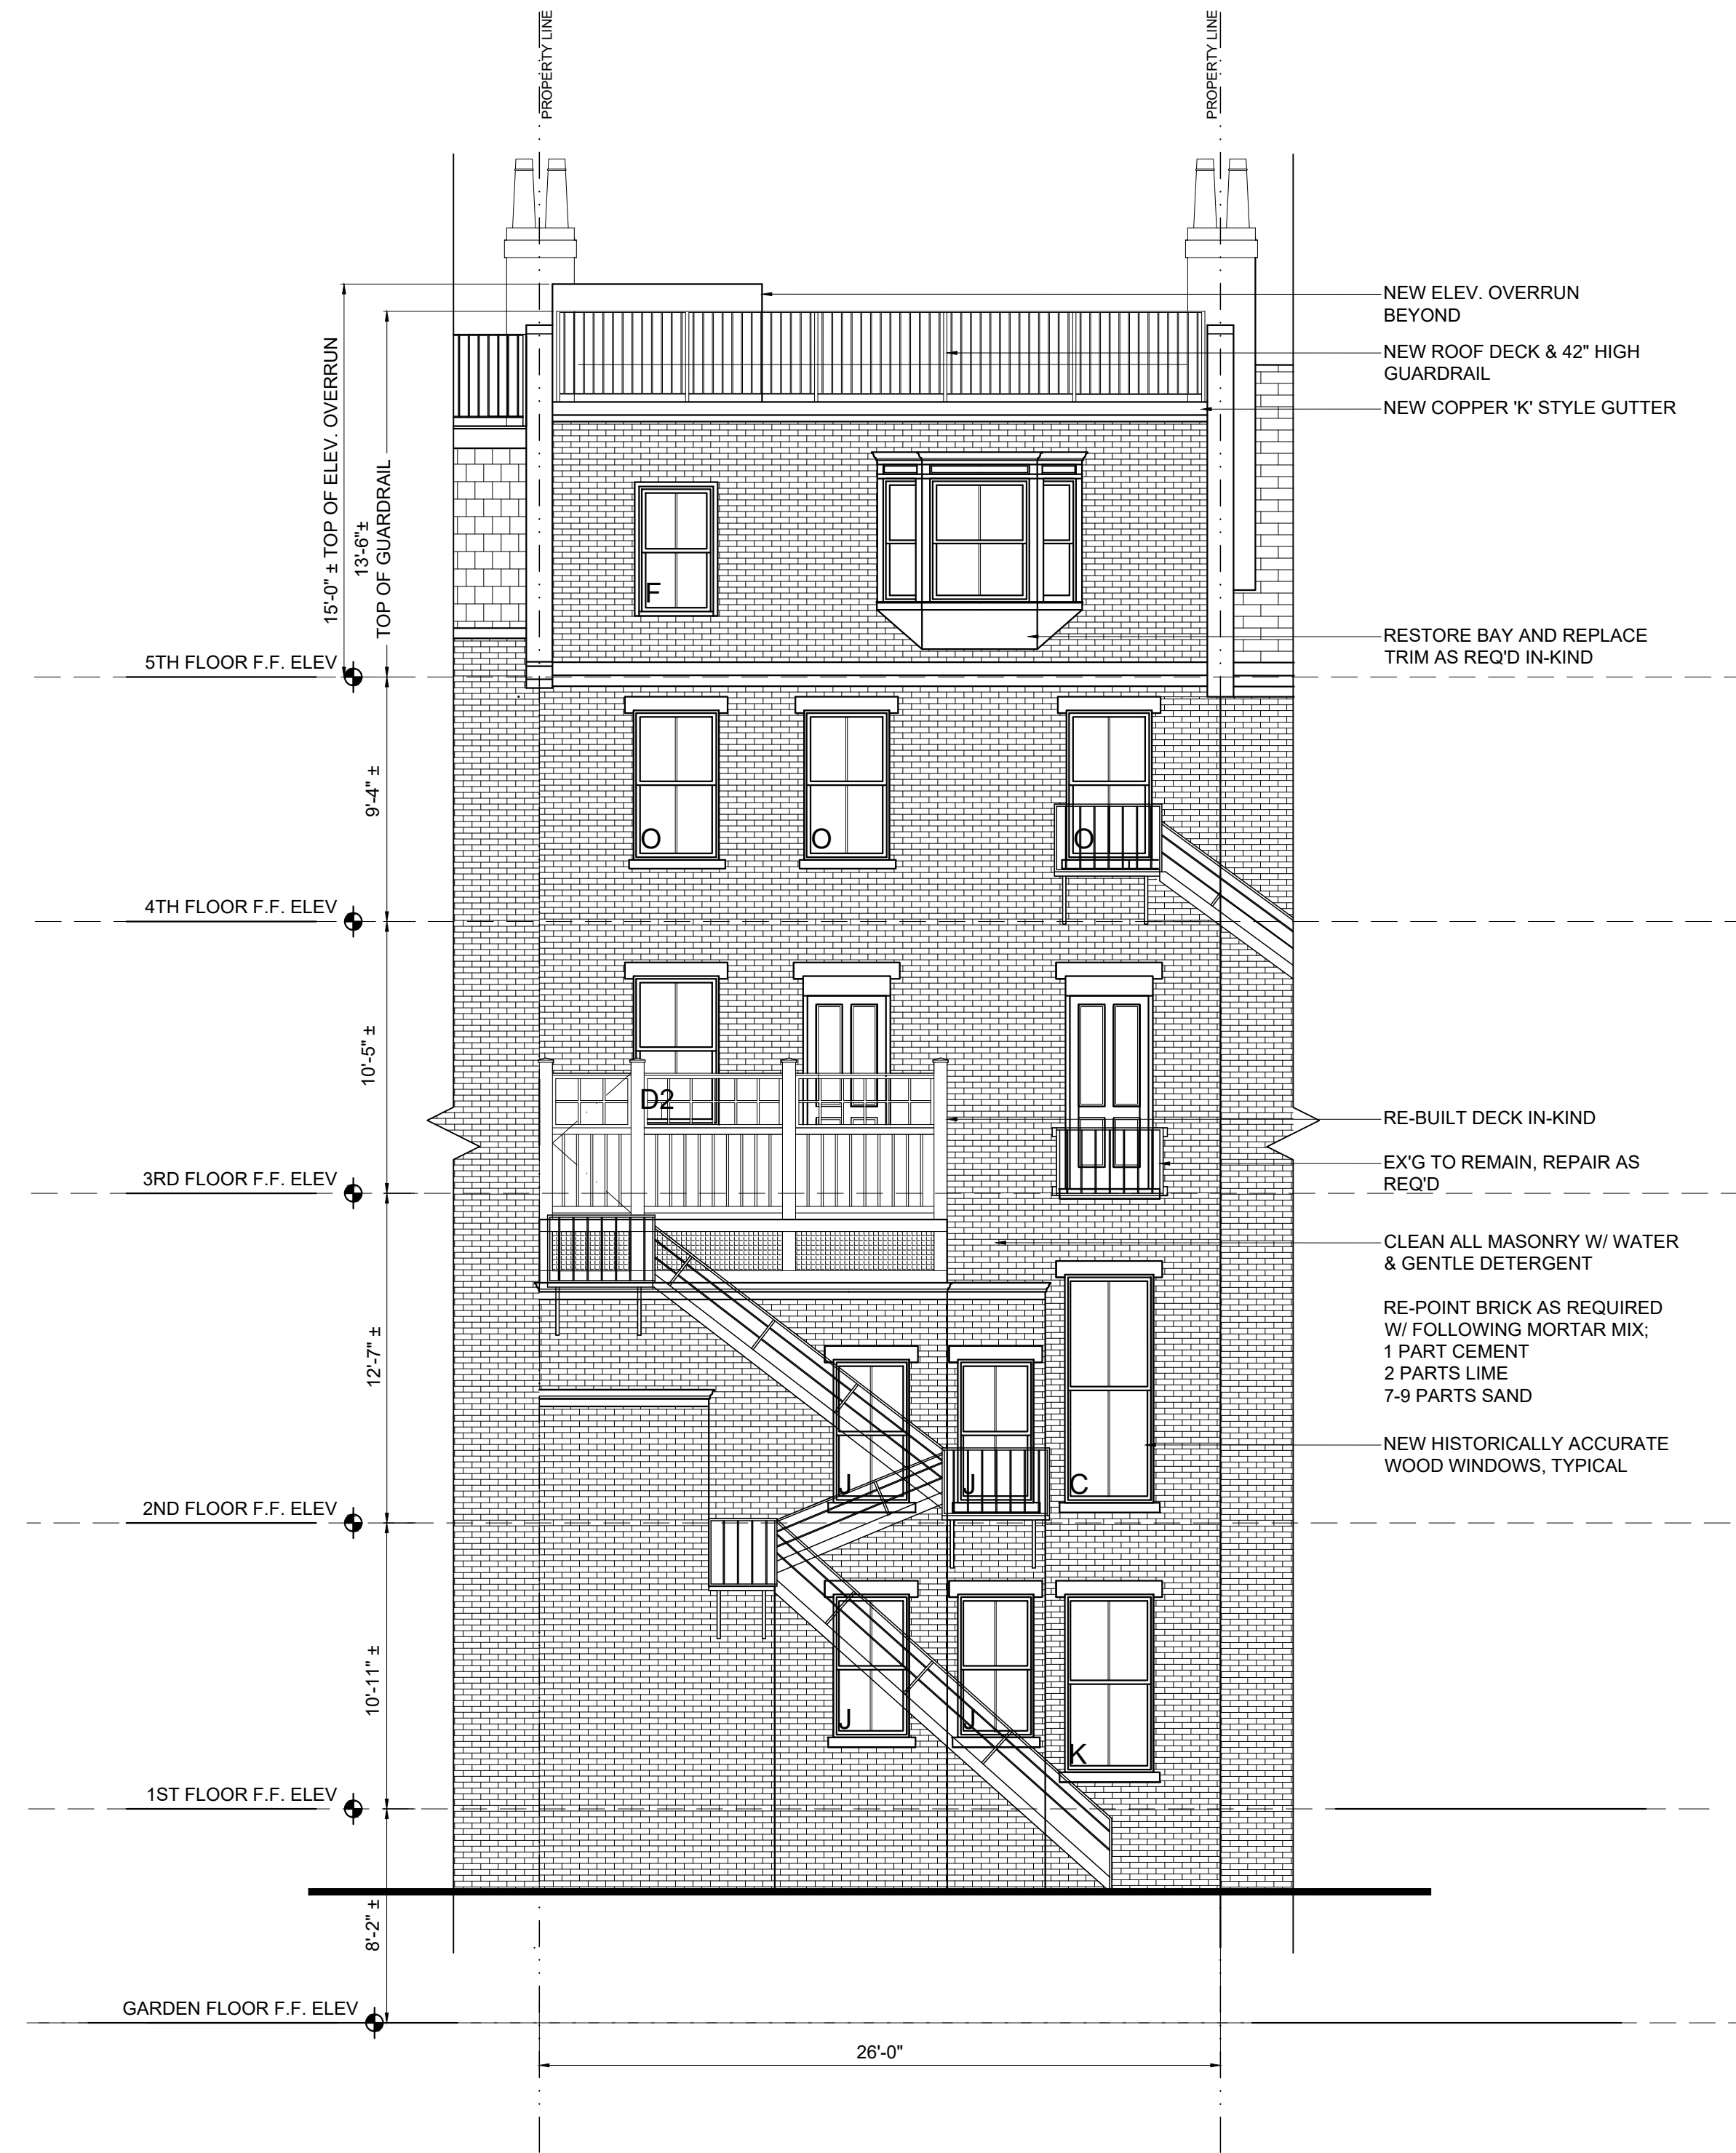

2 PROPOSED REAR ELEVATION
1/4" = 1'-0"

Location

**PROPOSED 2 FAMILY
RENOVATION
71 MOUNT VERNON STREET
BOSTON MA, 02108**


**Choo
& Company, Inc.**
One Billings Road Quincy, MA 02171
617-786-7727 fax 617-786-7715

No.	Revision Date


Project No:
Scale: AS NOTED
Date: 07-12-2022
Drawn By: MA/ DF

Drawing Name
**EXISTING AND
PROPOSED
REAR
ELEVATIONS**

Sheet No.
A-2.2

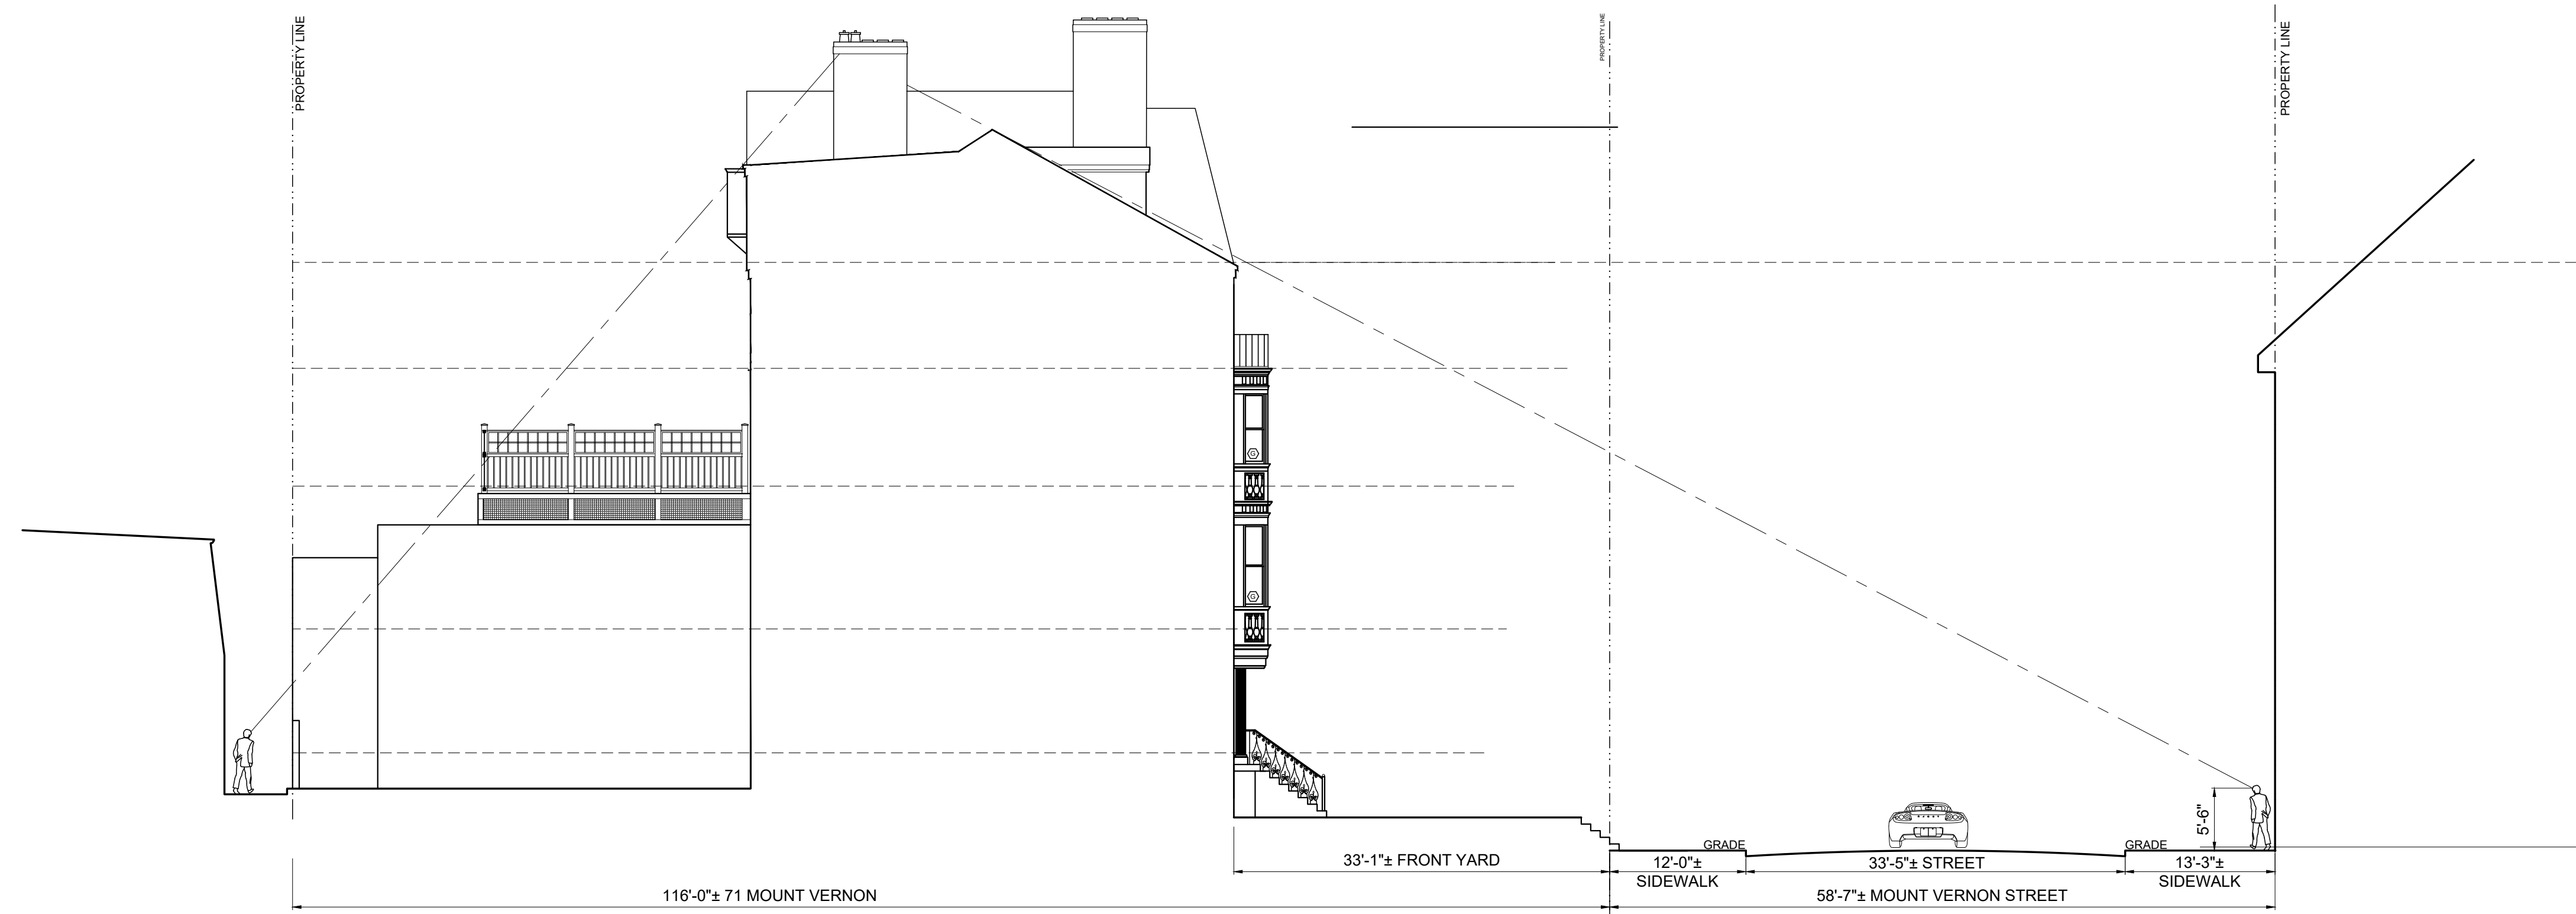


1 EXISTING SECTION
1/10" = 1'-0"

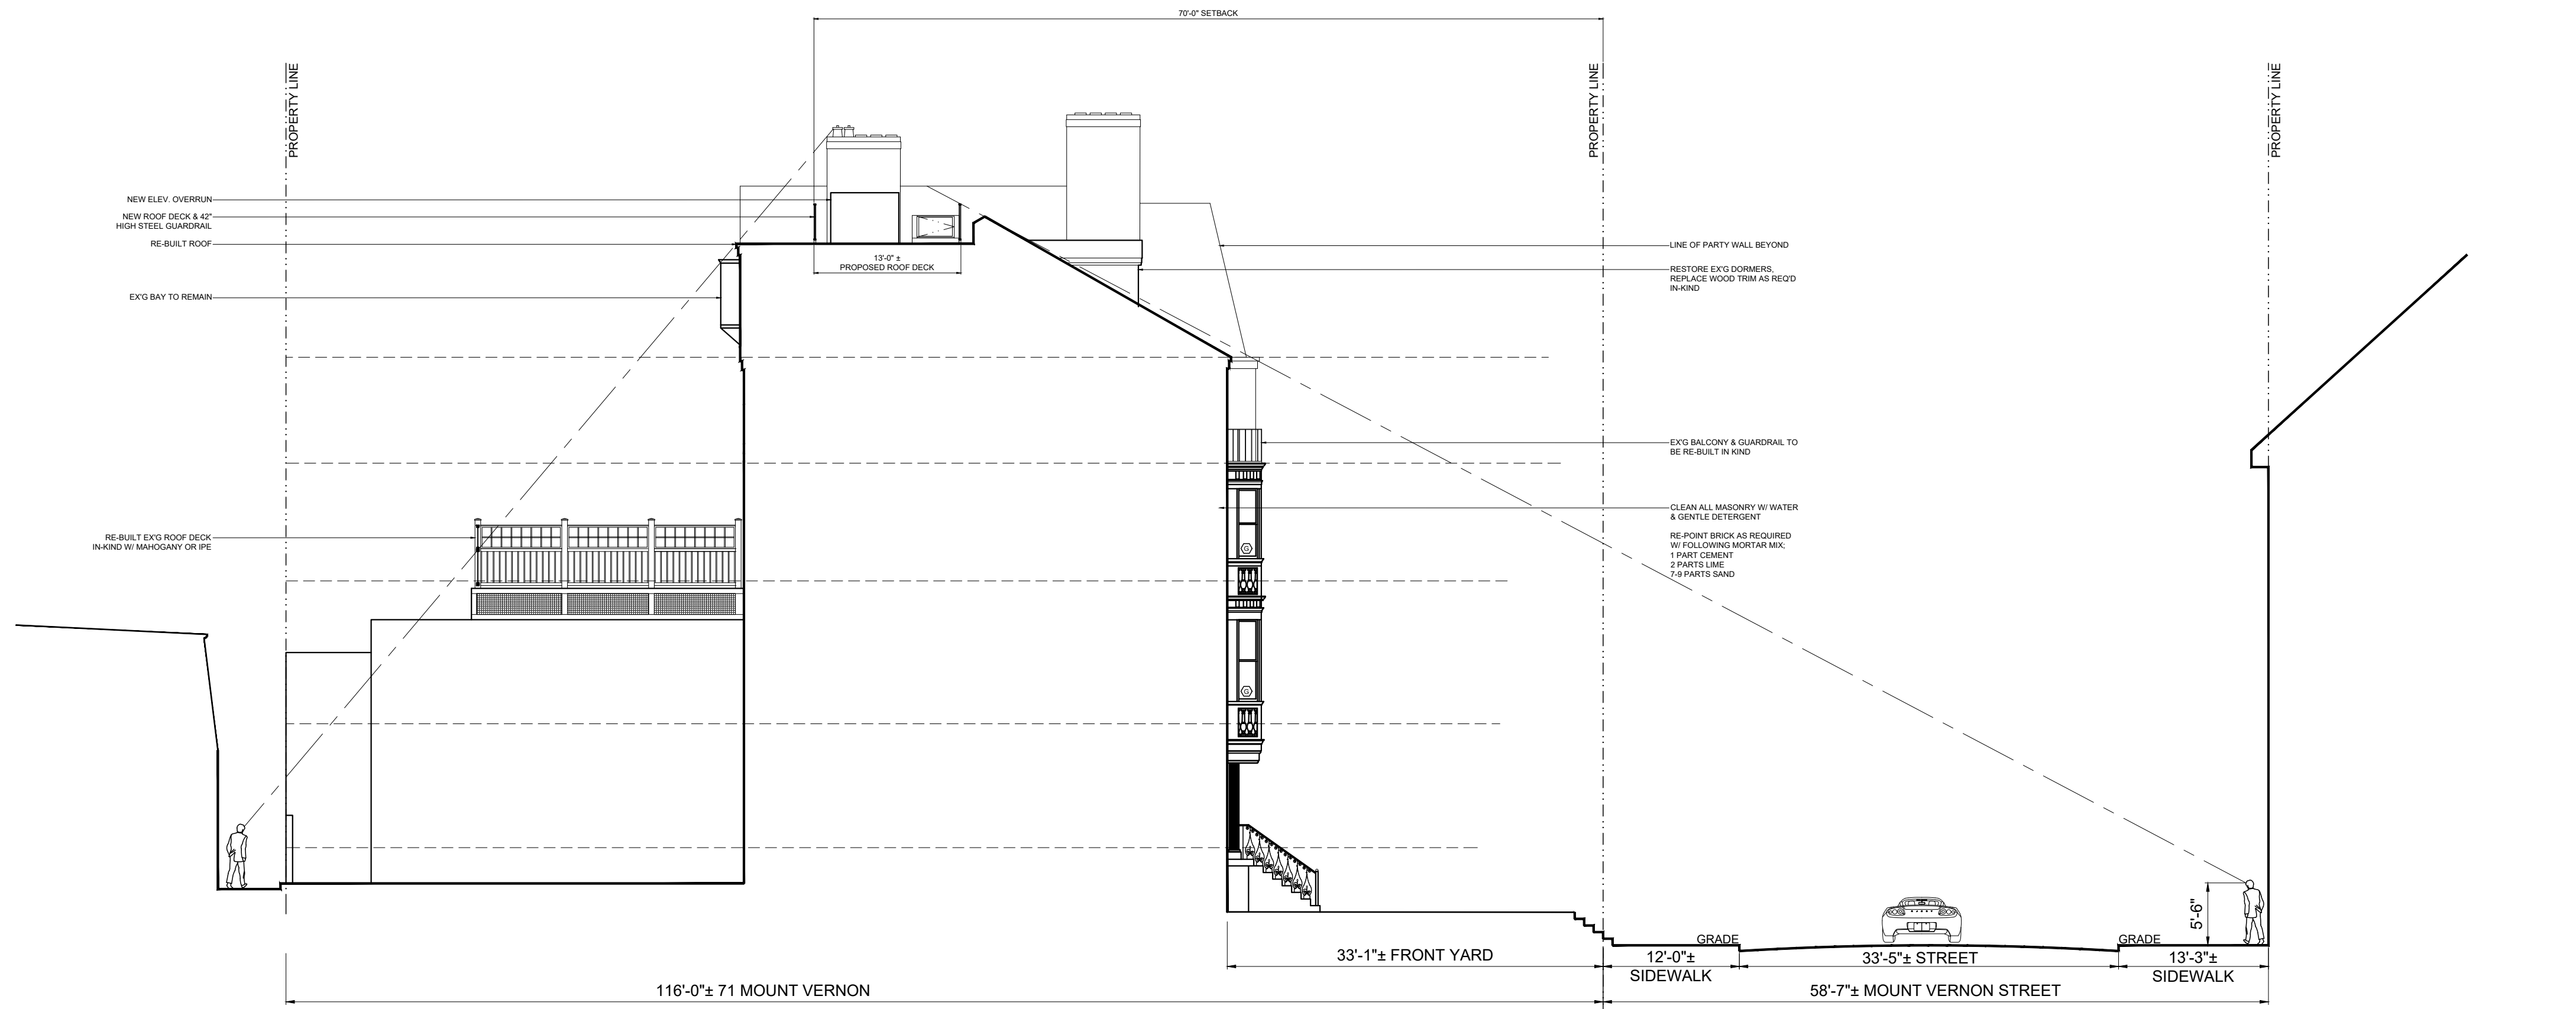

2 PROPOSED SECTION
1/10" = 1'-0"

Location

**PROPOSED 2 FAMILY
RENOVATION
71 MOUNT VERNON STREET
BOSTON MA, 02108**

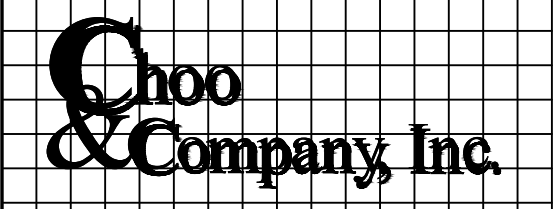

One Billings Road Quincy, MA 02171
617-786-7727 fax 617-786-7715

No.	Revision Date

Project No:
Scale: AS NOTED
Date: 07-12-2022
Drawn By: MA/ DF

Drawing Name
SECTION

Sheet No.
A-3.1