

Photos

1




Proposed Deck Repair, Rail & Stair
337 Commonwealth Avenue
Boston, Massachusetts


DAVID F. JAQUITH, AIA ARCHITECTS
Architects + Planners + Landscape + Urban Design
81 RAILROAD AVENUE, ROWLEY, MASSACHUSETTS 01969
jaquitharchitects@mac.com
978-948-2005



© 2022
19 August 2022

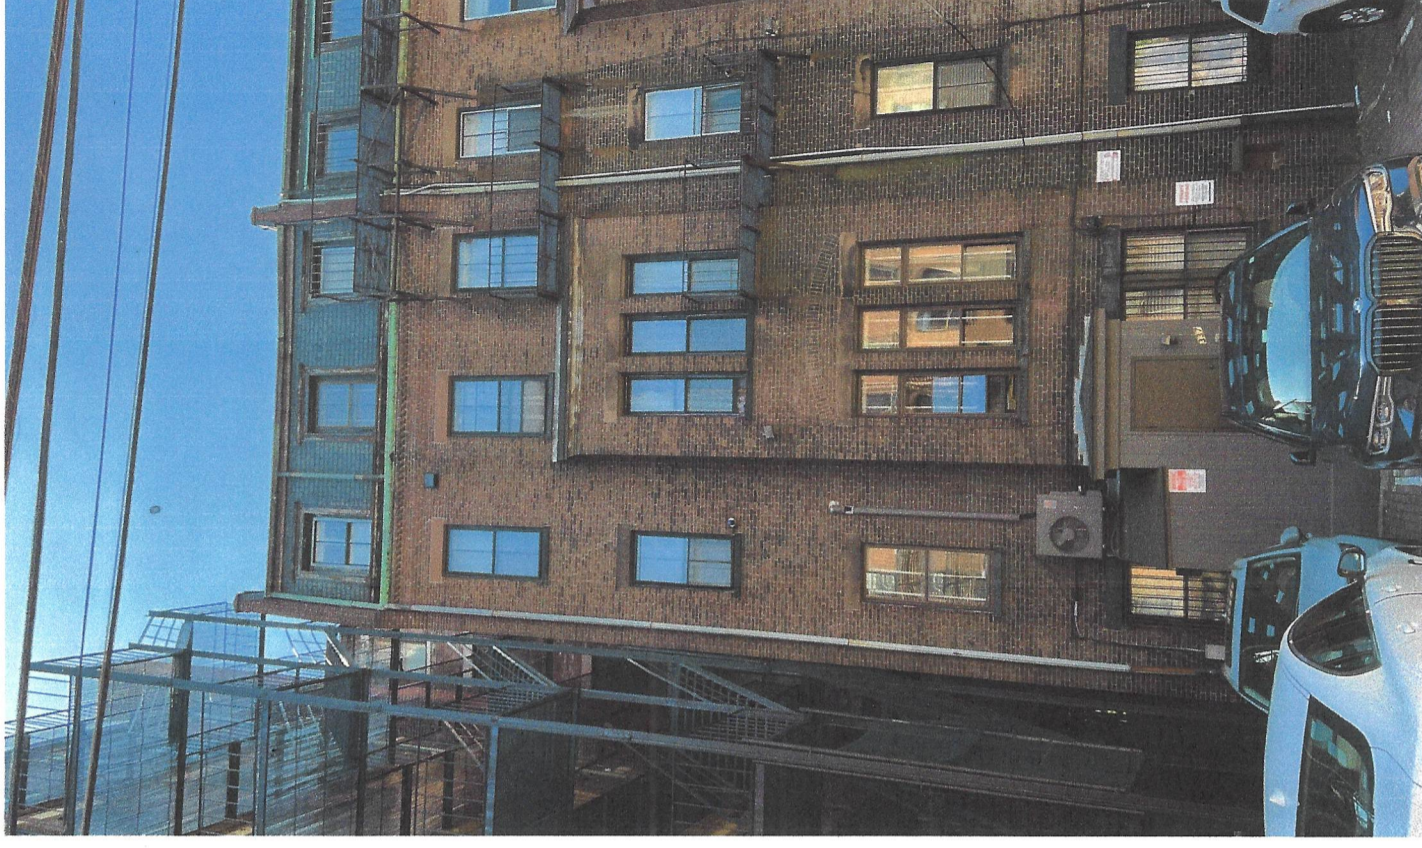

Rear Elevation

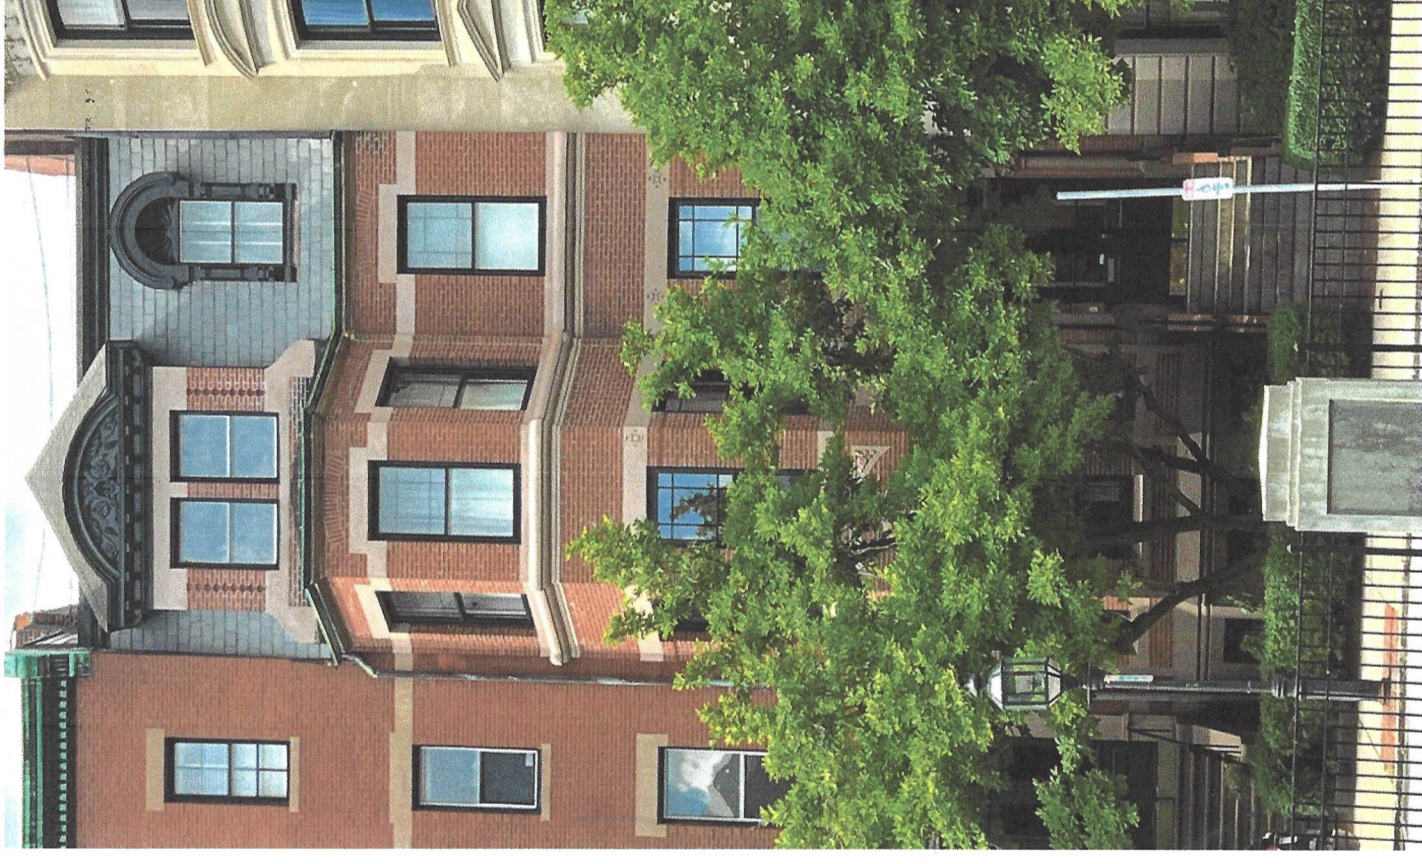

Front Elevation



337
Commonwealth Avenue



Deck and Roof Views



Proposed Deck Repair, Rail & Stair
 337 Commonwealth Avenue
 Boston, Massachusetts

DAVID F. JAQUITH, AIA ARCHITECTS
Architects + Planners + Landscape + Urban Design
 81 RAILROAD AVENUE, ROWLEY, MASSACHUSETTS 01969
 978-948-2005
jaquitharchitects@mac.com

© 2022
 19 August 2022







© 2022


19 August 2022

13 SEPT 22
 NEW NOTAS
 13 SEPT 22
 13 SEPT 22
 13 SEPT 22
 13 SEPT 22

Proposed Deck Repair, Rail & Stair
 Penthouse for William & Kim Arndt
 337 Commonwealth Avenue
 Boston, Massachusetts
 Architects + Planners + Landscape + Urban Design
 81 RAILROAD AVENUE, ROWLEY, MASSACHUSETTS 01969
 978-948-2005
jaquitharchitects@mac.com

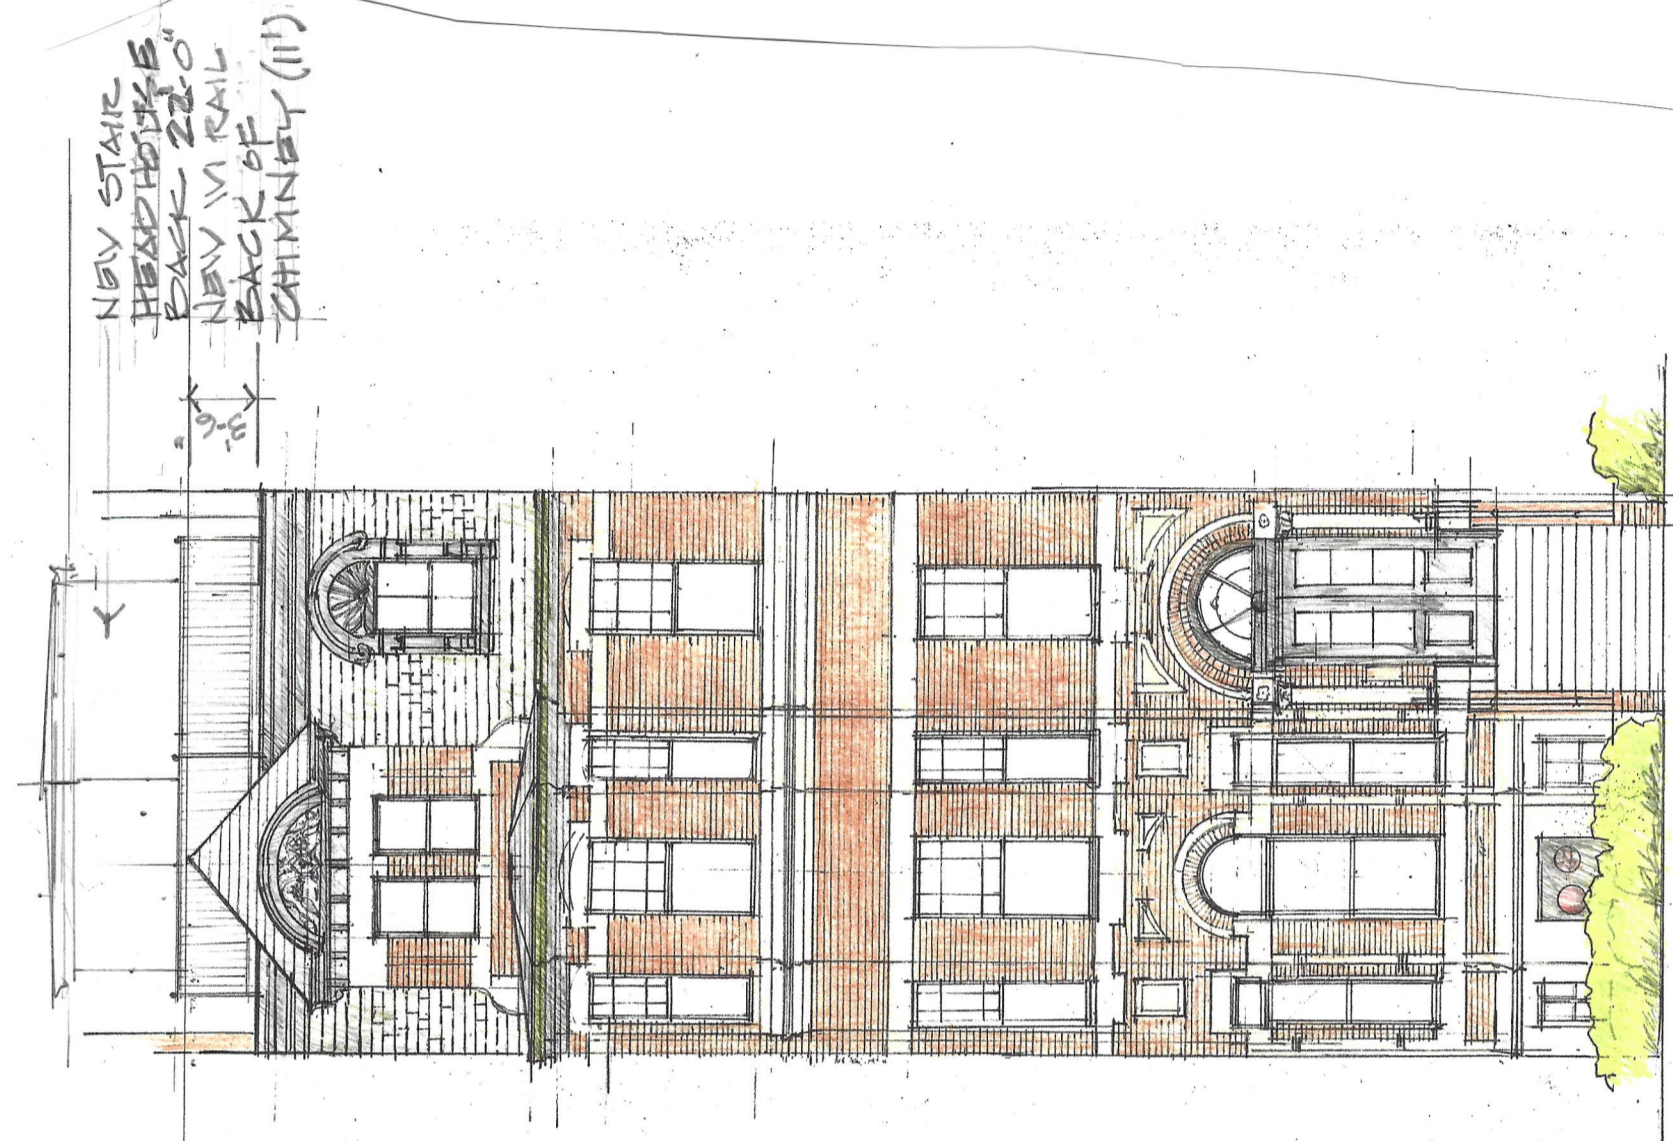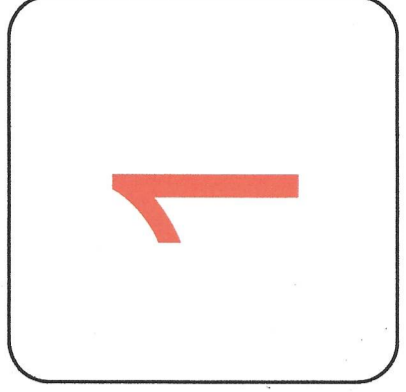

FRONT ELEVATION
 SCALE: 1/8" = 1'-0"

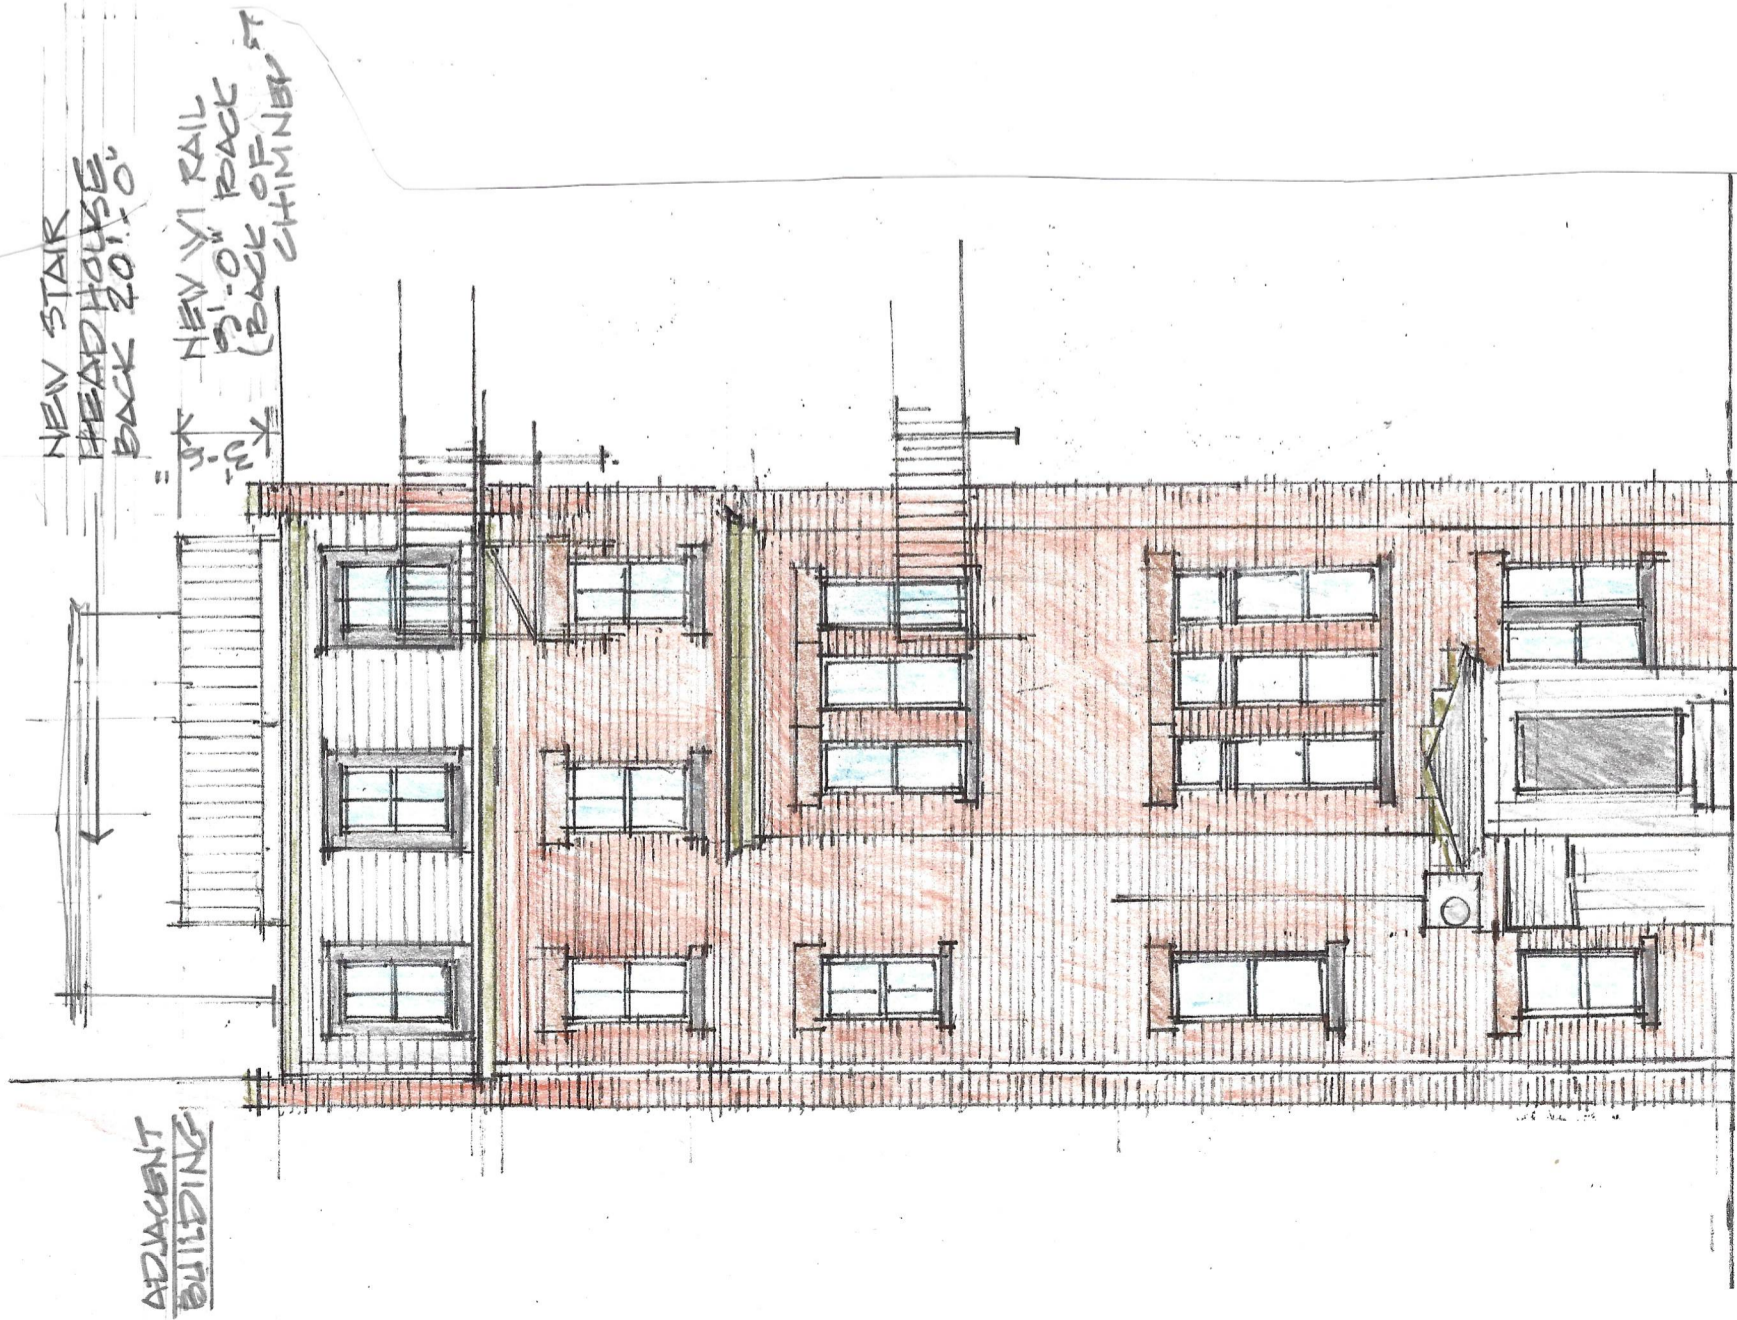

REAR ELEVATION
 SCALE: 1/8" = 1'-0"

ADJACENT BUILDING



© 2022


19 August 2022

8 SEPTEMBER 2022
NEW PLAN
13 SEPT
15 NOV 2022

Penthouse for William & Kim Arndt
337 Commonwealth Avenue
Boston, Massachusetts
Architects + Planners + Landscape + Urban Design
DAVID F. JAQUITH, AIA ARCHITECTS
81 RAILROAD AVENUE, ROWLEY, MASSACHUSETTS 01969
778-948-2005
jaquitharchitects@mdc.com



2

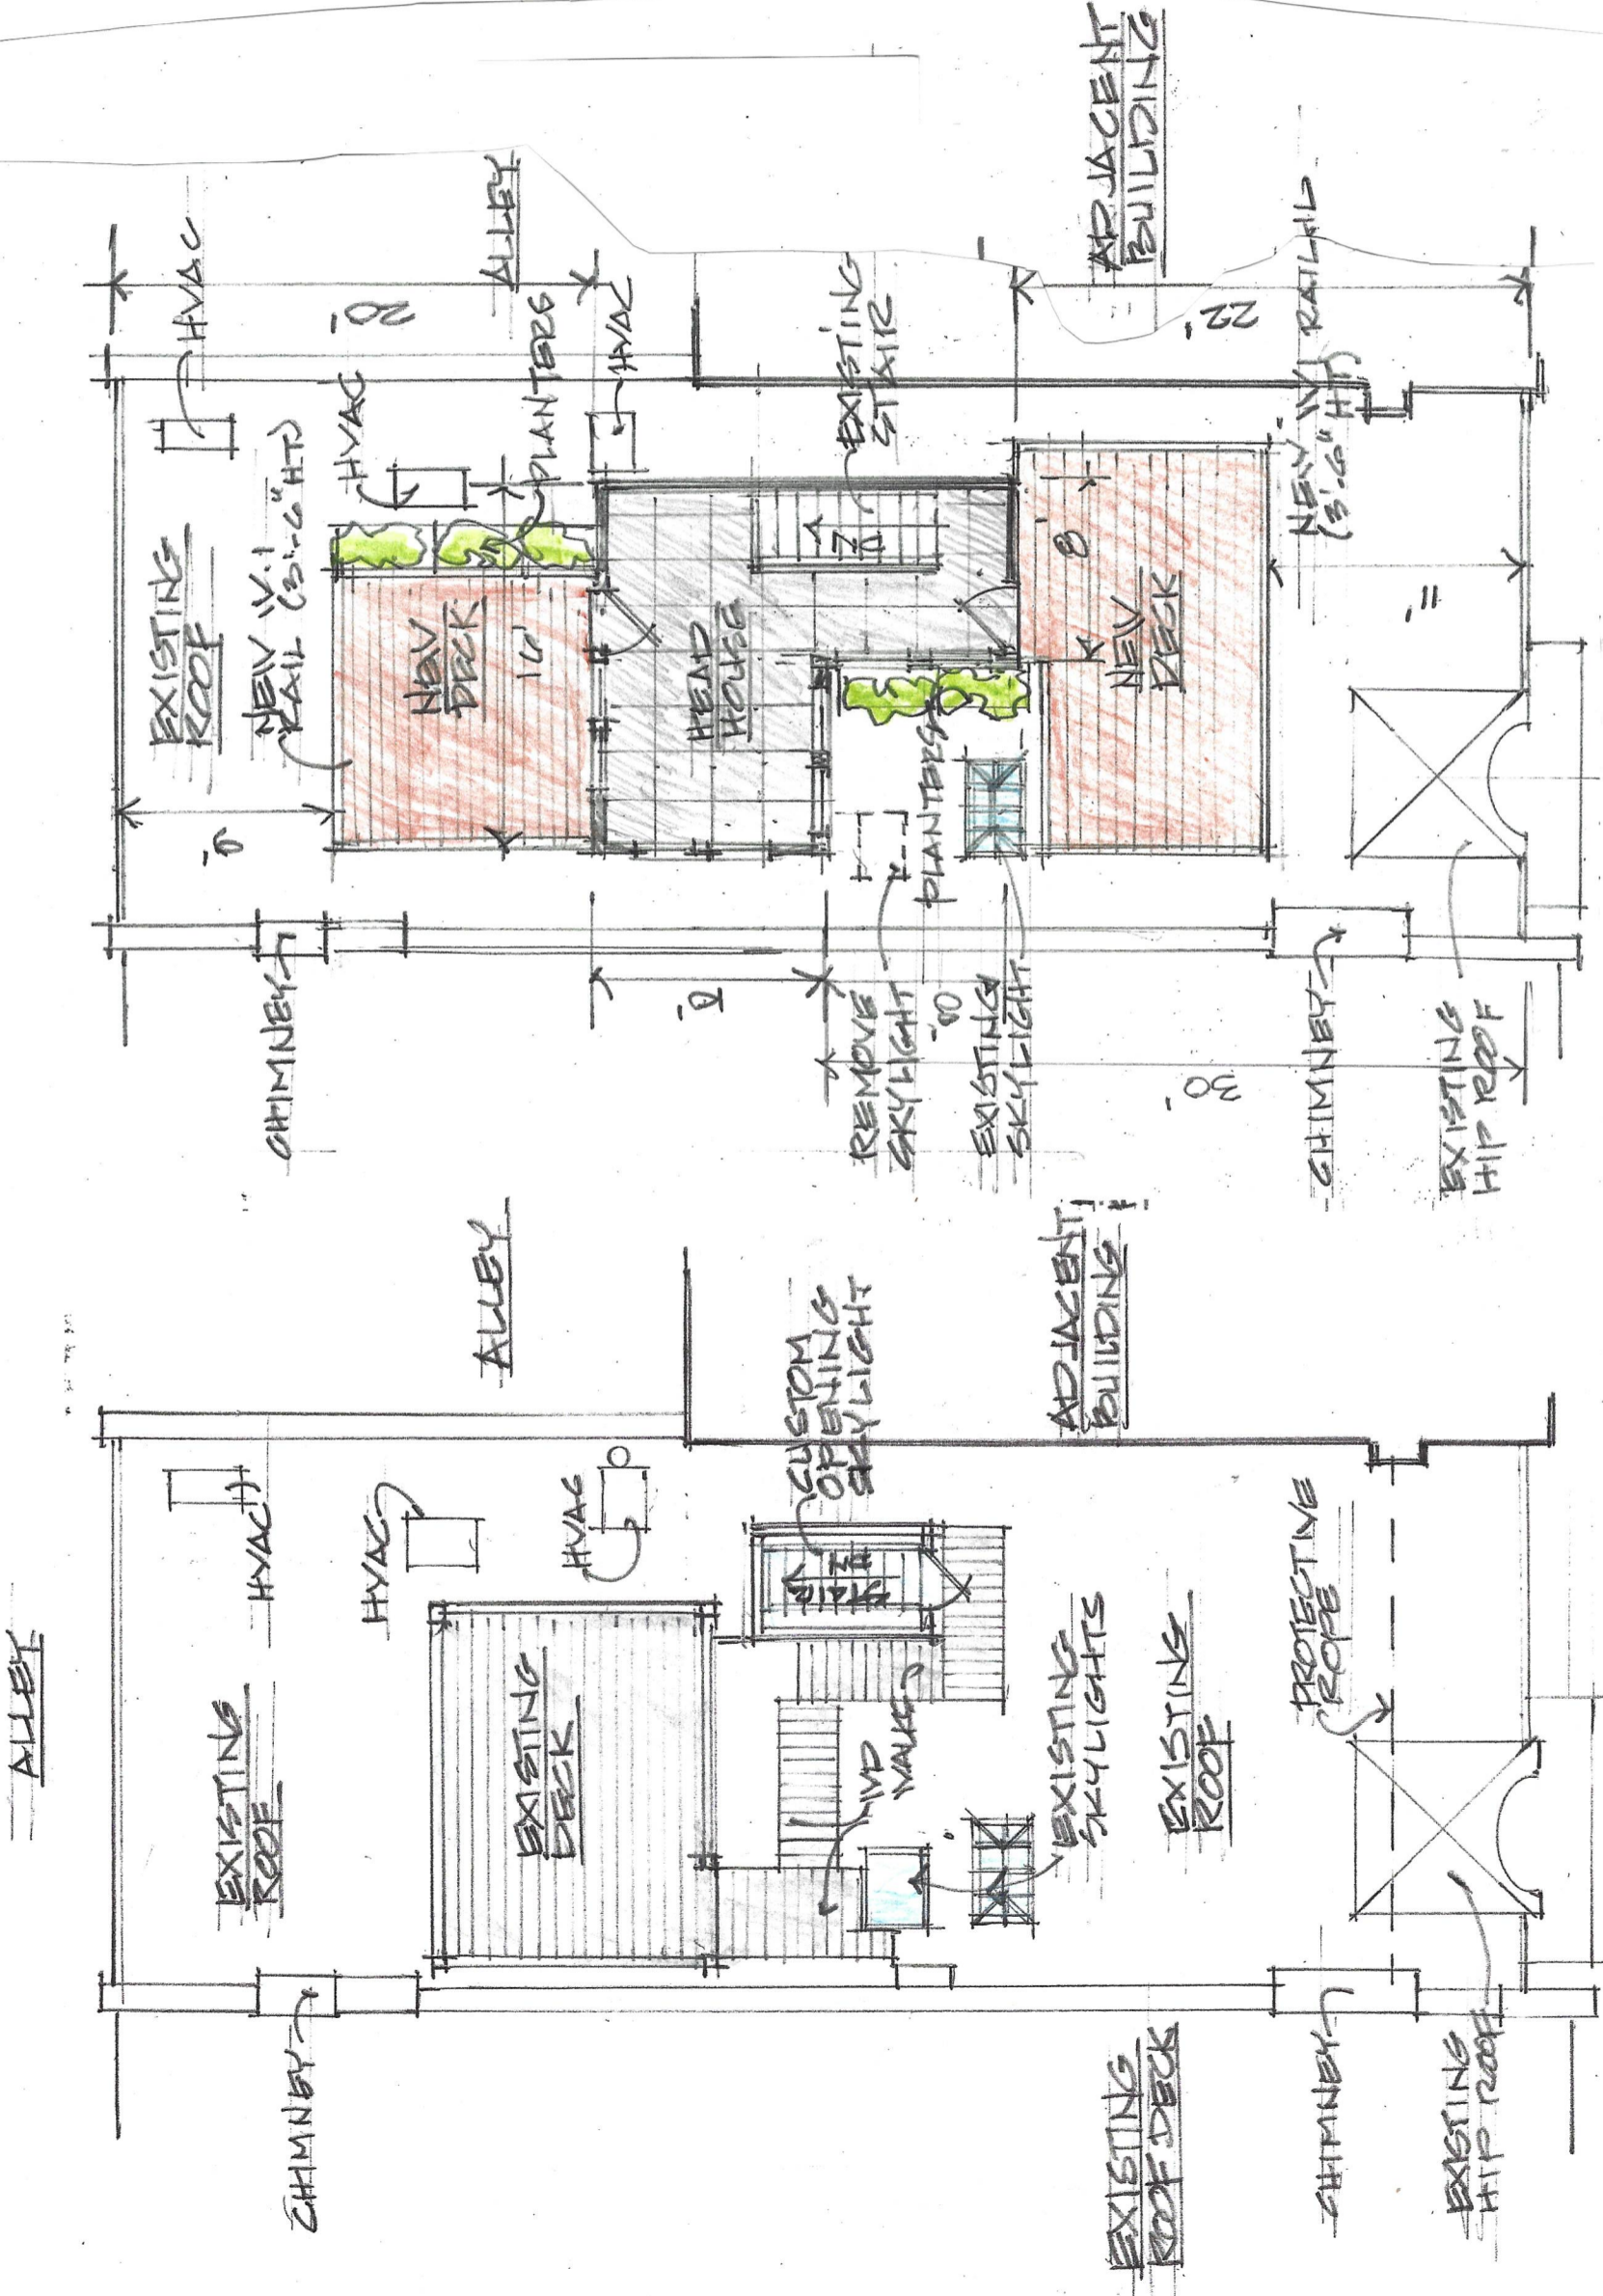

EXISTING ROOF PLAN 1/8"=1'-0" PROPOSED ROOF PLAN



© 2022

19 August 2022

8 September 2022

DAVID F. JAQUITH, AIA ARCHITECTS
Boston, Massachusetts
337 Commonwealth Avenue
Penthouse
Architects + Planners + Landscape + Urban Design
81 RAILROAD AVENUE, ROWLEY, MASSACHUSETTS 01969
978-948-2005
jaquitharchitects@mac.com



Proposed Deck Repair, Rail & Stair

