

# Timothy Burke

ARCHITECTURE

142 BERKELEY STREET, BOSTON MASSACHUSETTS 02116  
P: 617.266.1332 | W: timothburke.net | F: 617.266.1116



Timothy Burke

ARCHITECTURE

Date: 08/16/2019 Drawn By: Author  
Refer To:


DECK UNIT 10 FRAMING &  
DETAILS

7 PRIMUS AVENUE, UNIT  
10, BEACON HILL, BOSTON,  
MASSACHUSETTS 02108



A10.2

8/16/2019 3:44:59 PM



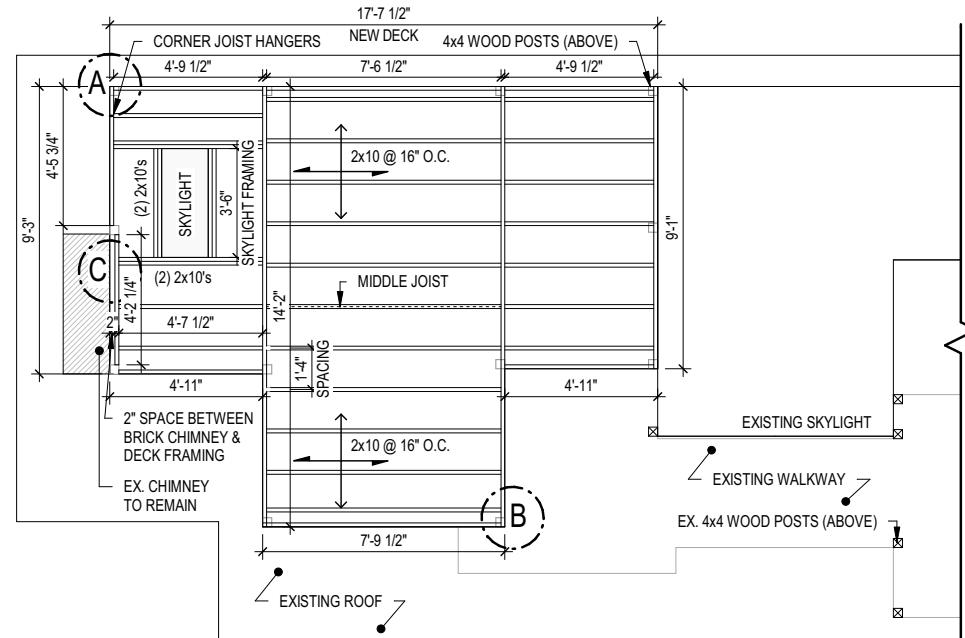


## 1 ROOF DECK UNIT 10 - FRAMING PLAN

1/4" = 1'-0"

### NOTES:

- ALL WOOD IS TO BE PRESSURE TREATED SPF#2 OR BETTER
- GENERAL CONTRACTOR IS TO VERIFY ALL FIELD CONDITIONS AND DIMENSIONS

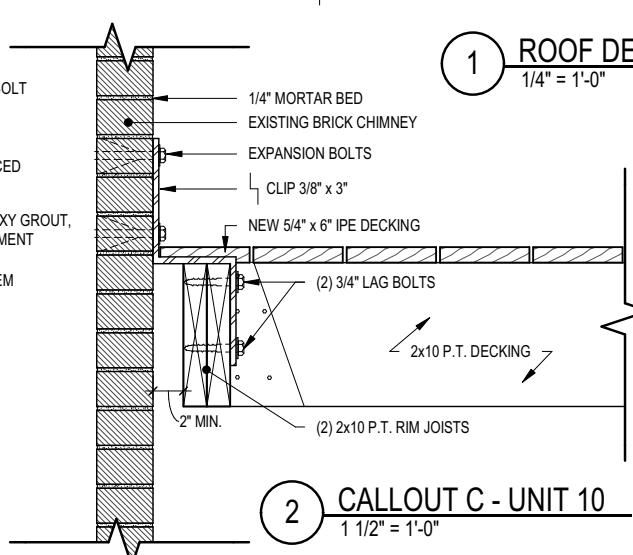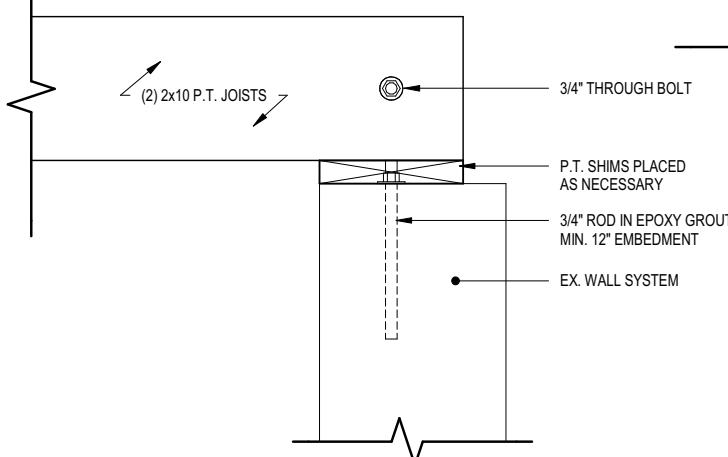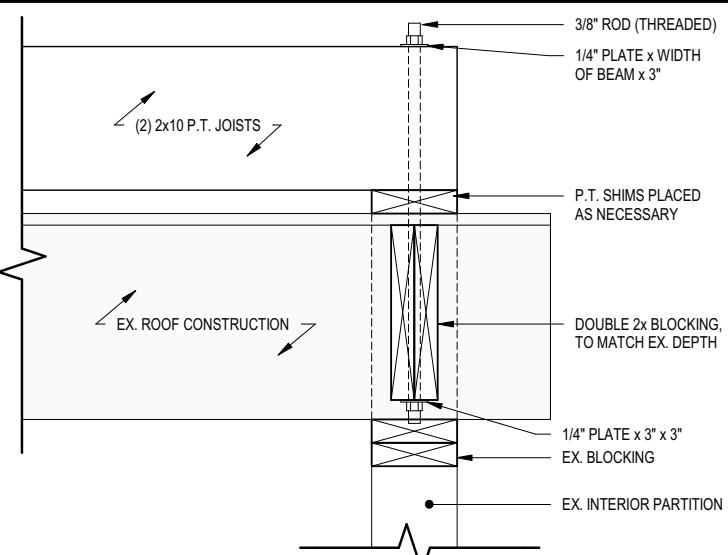

# Timothy Burke

ARCHITECTURE


142 BERKELEY STREET, BOSTON MASSACHUSETTS 02116  
P: 617.266.1332 | W: timothburke.net | F: 617.266.1116

**Timothy Burke**  
ARCHITECTURE

142 BERKELEY STREET, BOSTON MASSACHUSETTS 02116  
P: 617.266.1332 | W: timothburke.net | F: 617.266.1116

Refer To:

Date: 08/16/2019 Drawn By: Author:  
DECK UNIT 10 ELEVATIONS

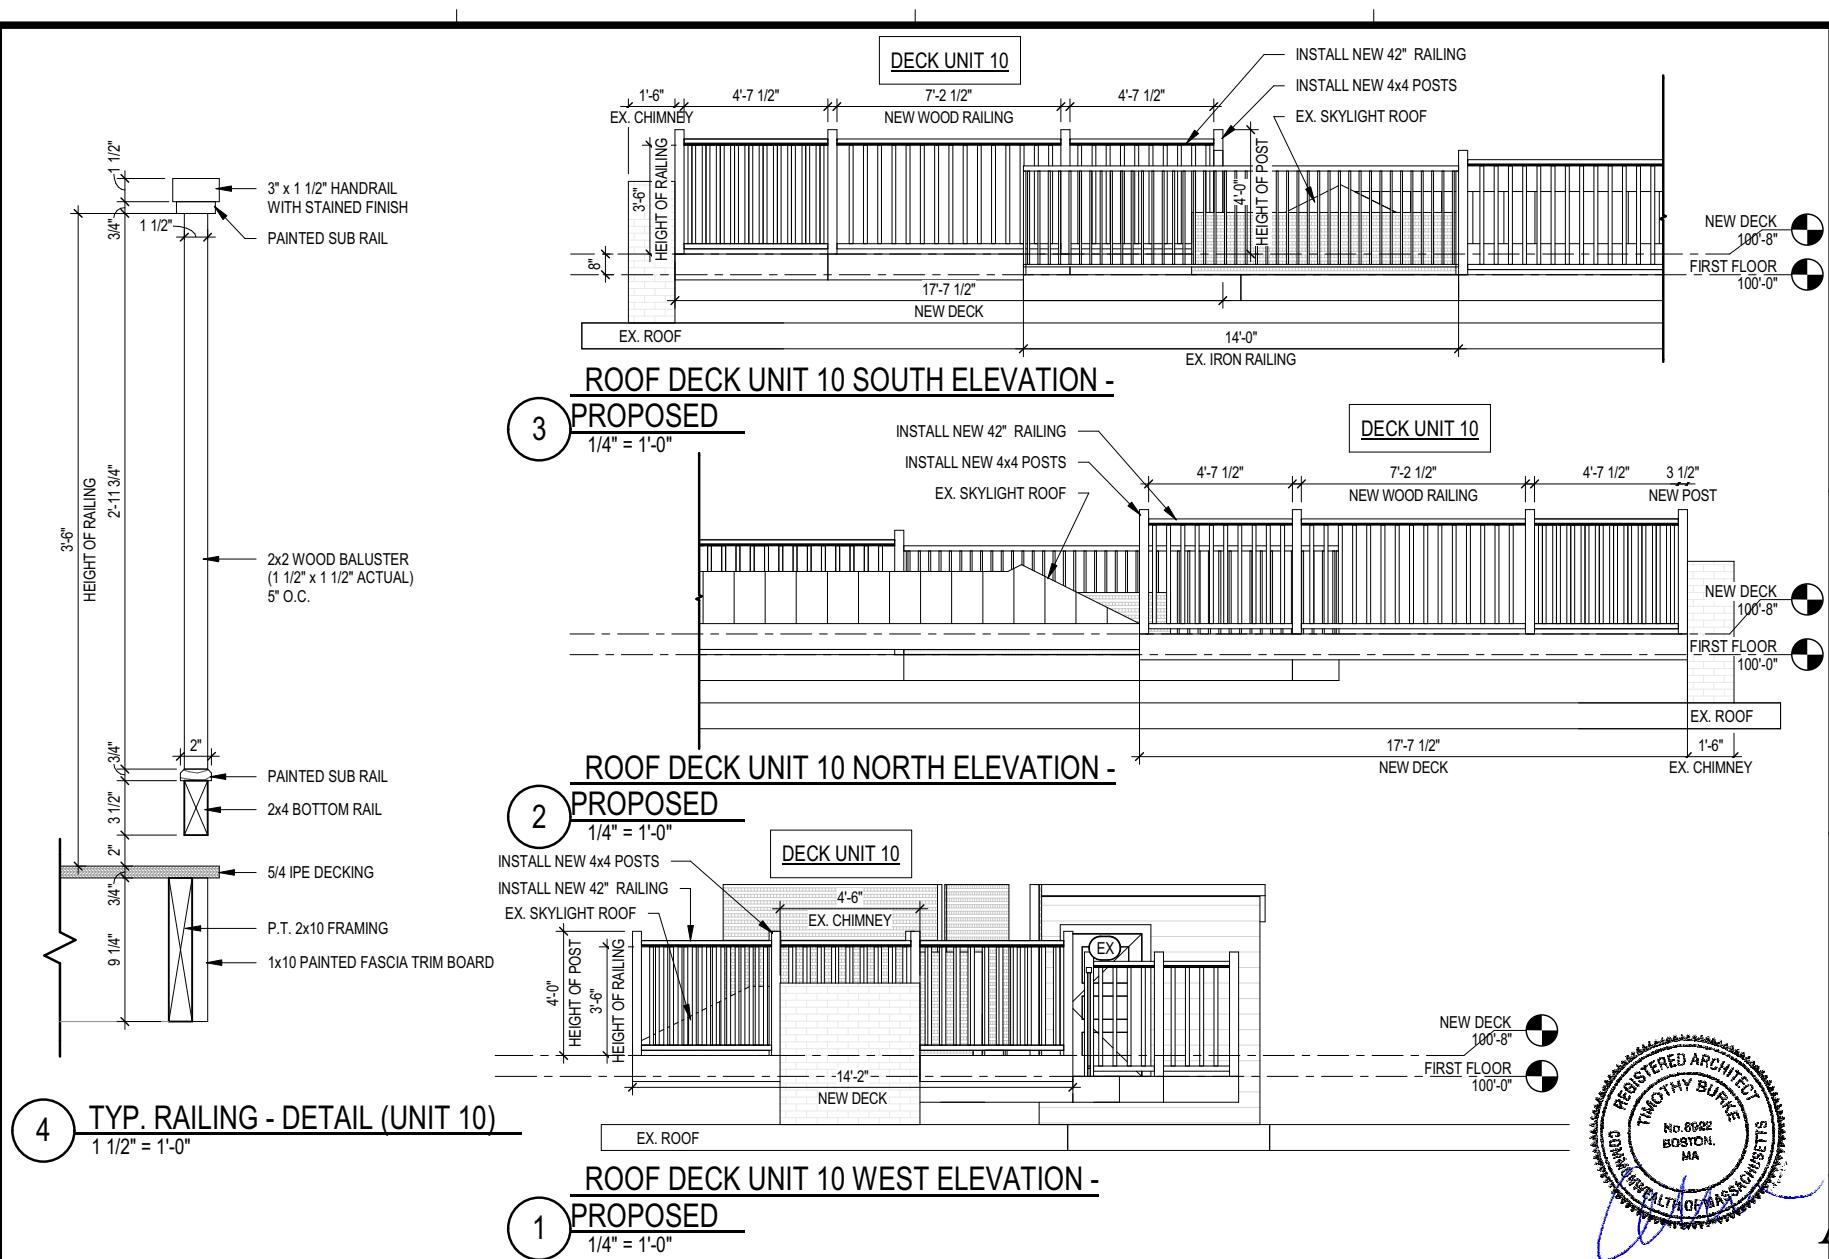

A10.3