

202 Beacon Street
 BACK BAY – BOSTON

Revision No.	Date

COVERSHEET


202 Beacon Street
 Back Bay – Boston – Massachusetts

Date: March 27, 2023
 Project Number: _____
 Checked By: _____
 Scale: AS NOTED




BSA CONSTRUCTION
 555 Columbus Avenue
 Boston, Massachusetts 02118
 Tel: 617.236.4468




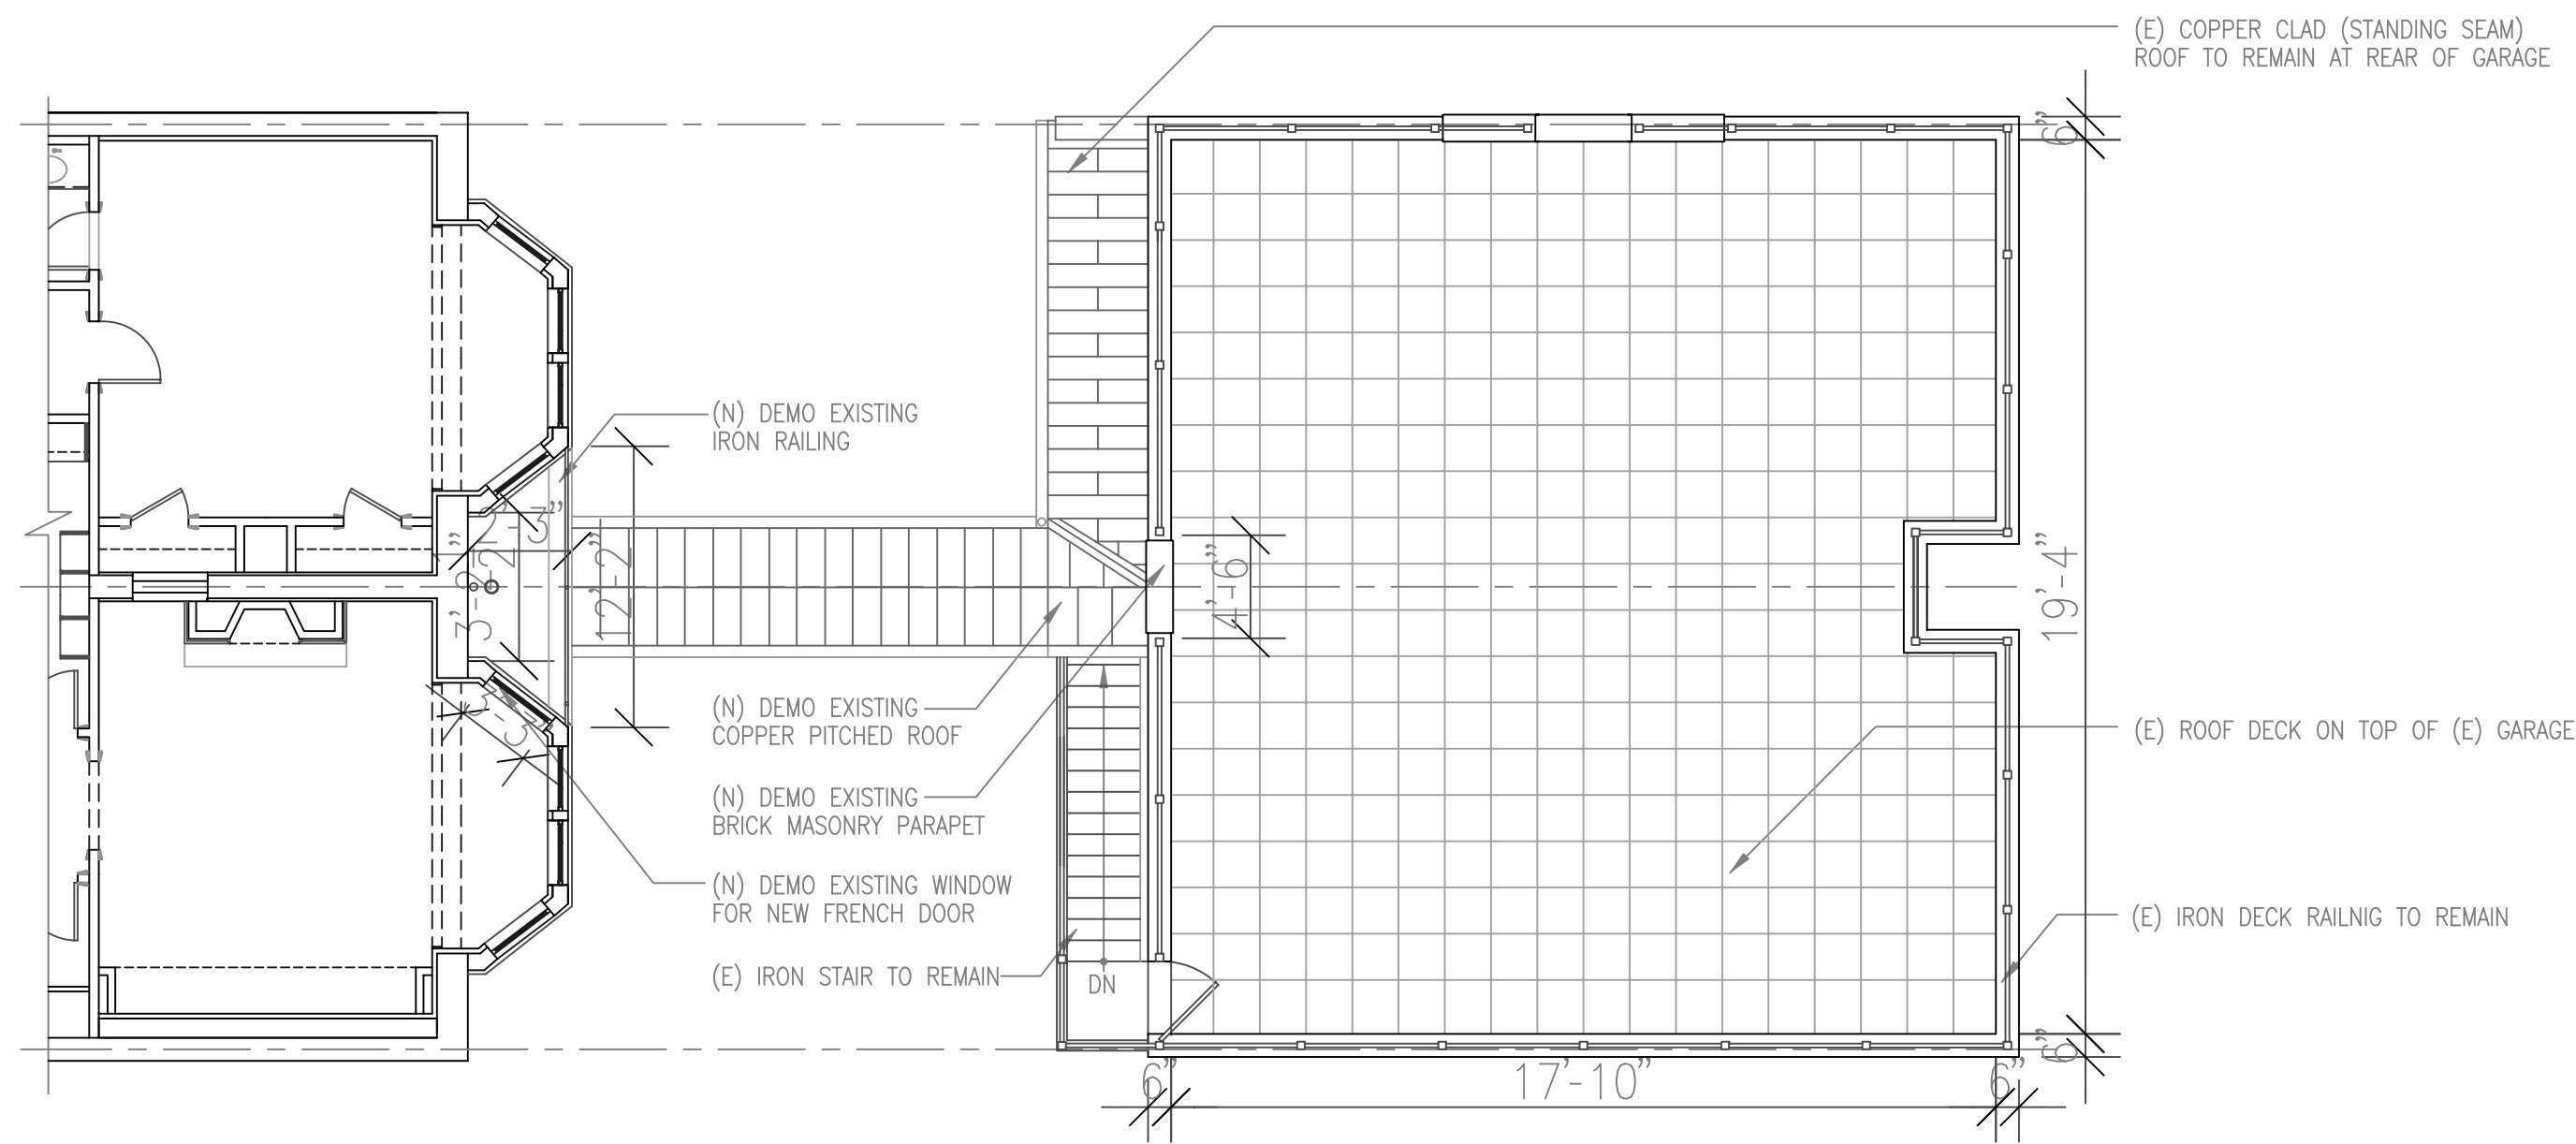

1 EXISTING FIRST FLOOR PLAN
SCALE: 1/8" = 1'-0"

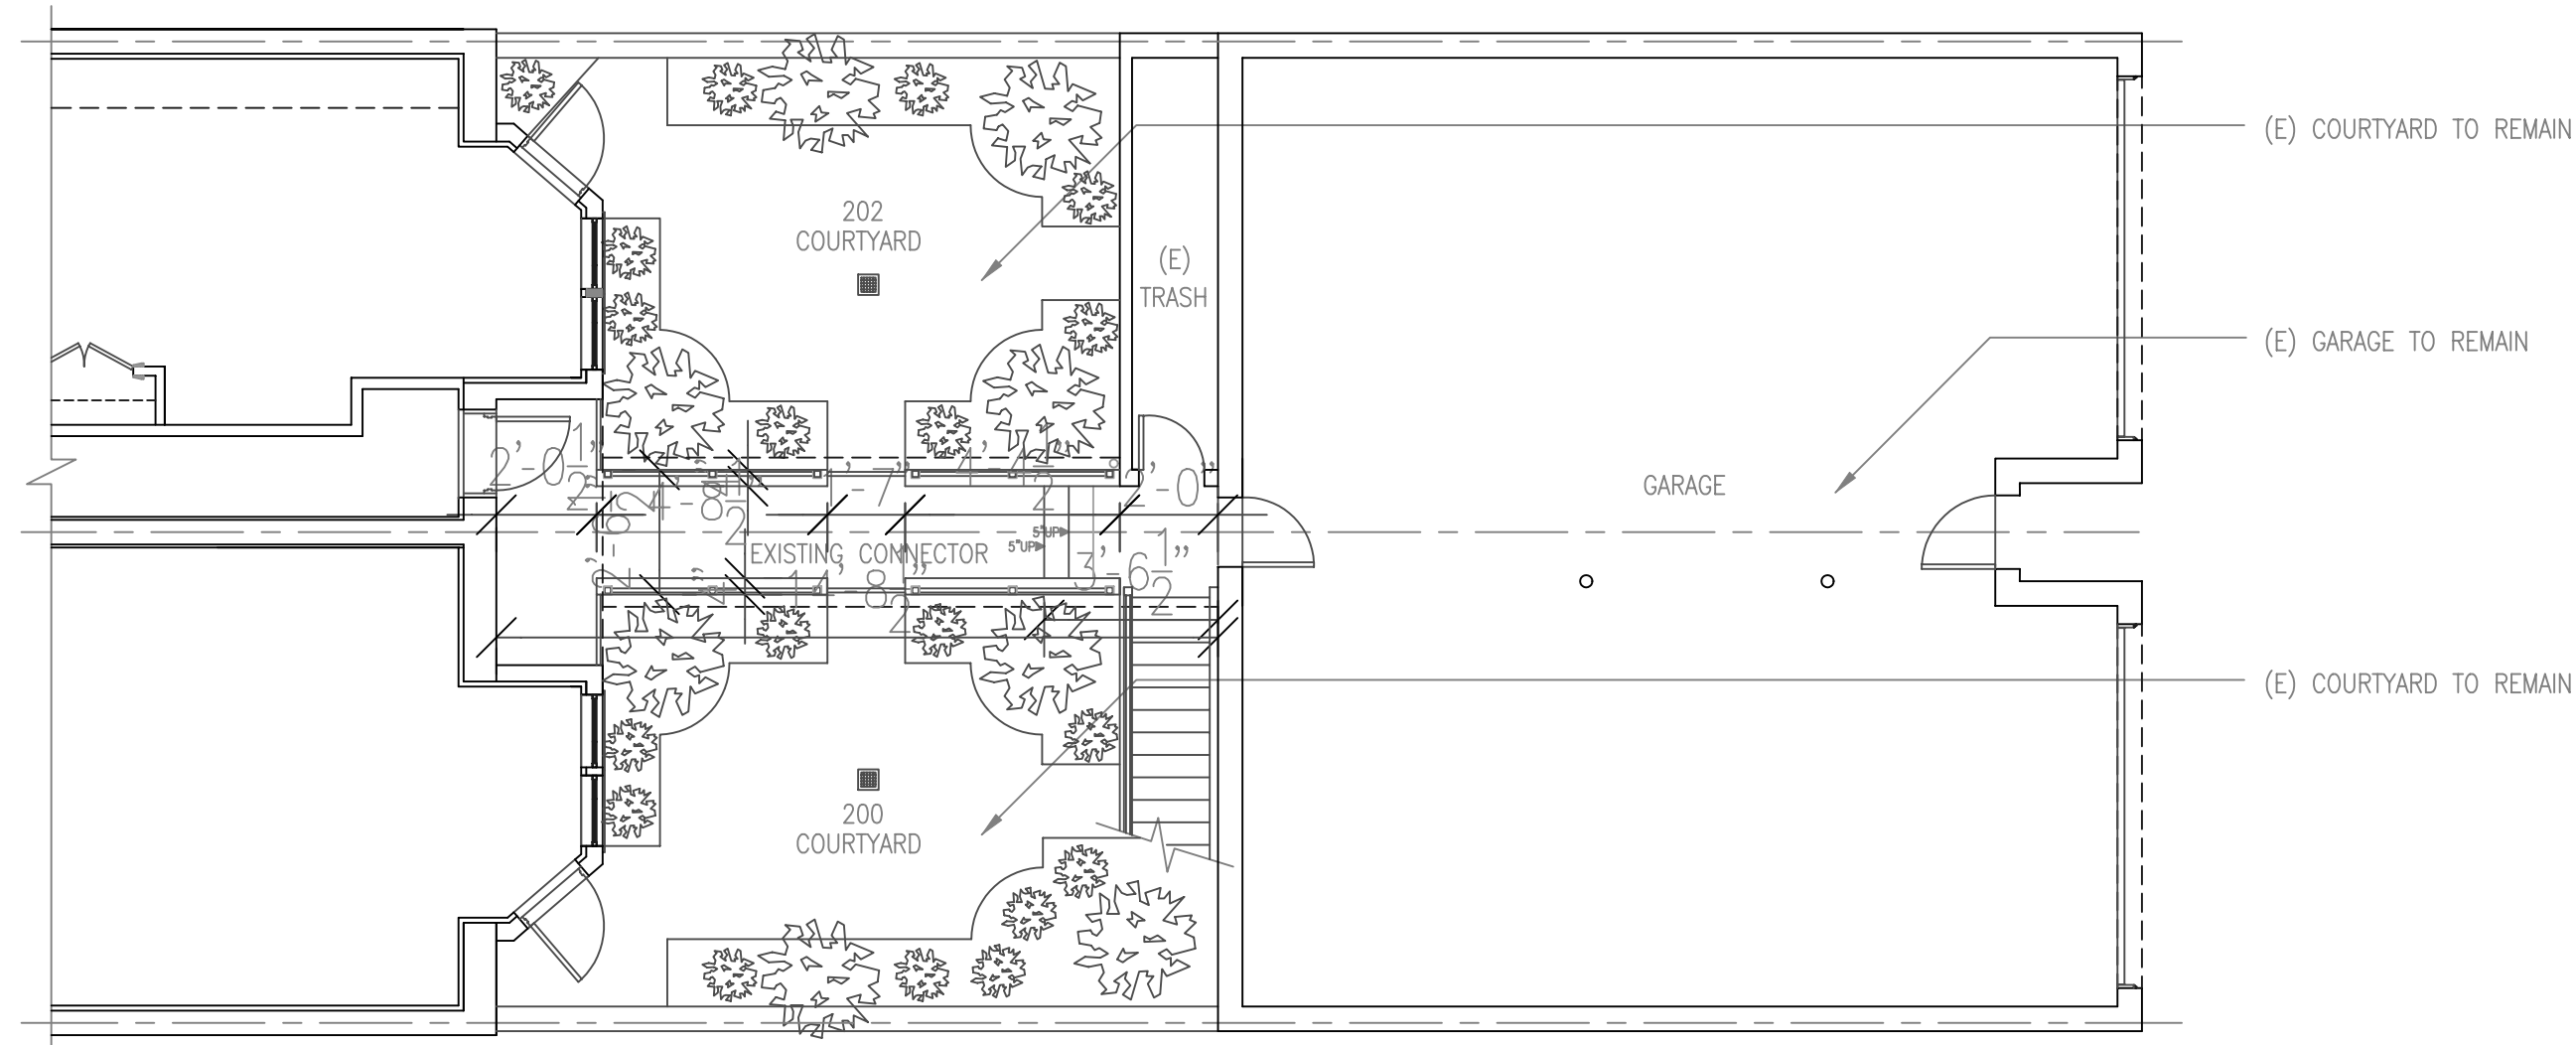

2 EXISTING COURTYARD GARDEN PLAN
SCALE: 1/8" = 1'-0"

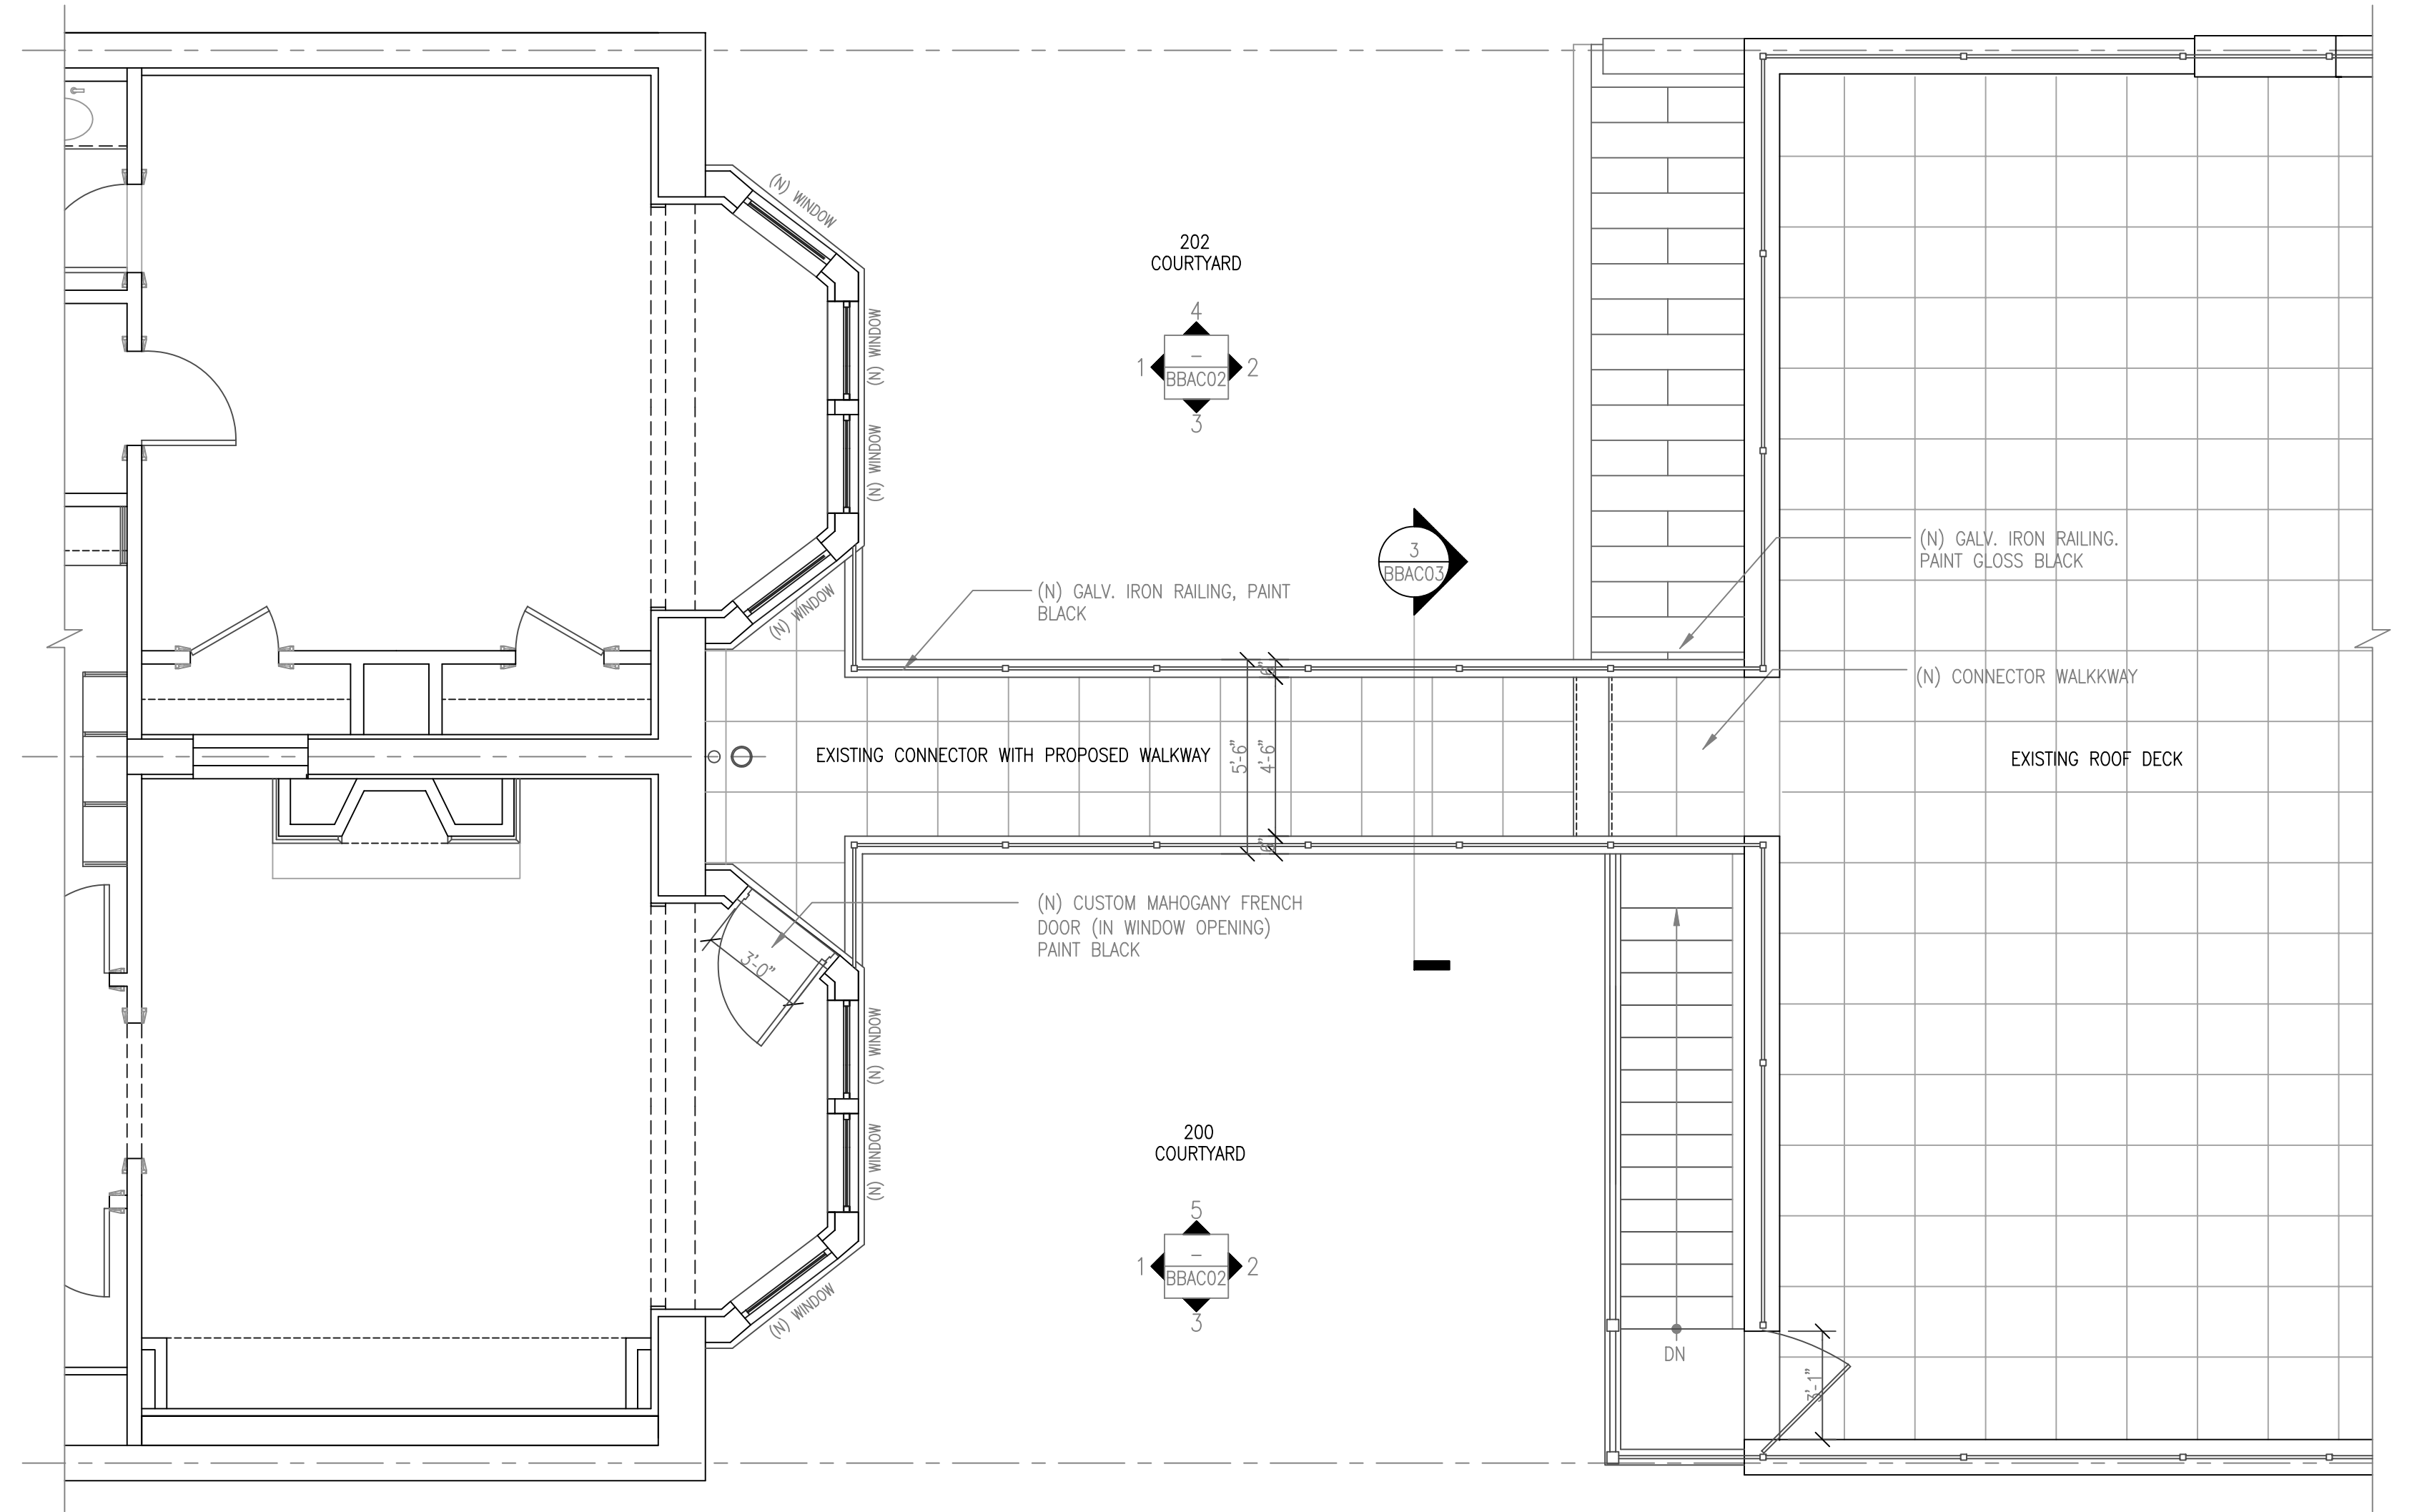

3 PROPOSED CONNECTOR WALKWAY PLAN
SCALE: 1/4" = 1'-0"

(PREVIOUSLY APPROVED)

Revision No.	Date


EXISTING AND PROPOSED WALKWAY CONNECTOR PLANS

202 Beacon Street
Back Bay – Boston – Massachusetts


Date: March 27, 2023
Project Number:
Checked By:
Scale: AS NOTED

BSA CONSTRUCTION
555 Columbus Avenue
Boston, Massachusetts 02118
Tel: 617.236.4468


BBAC
01

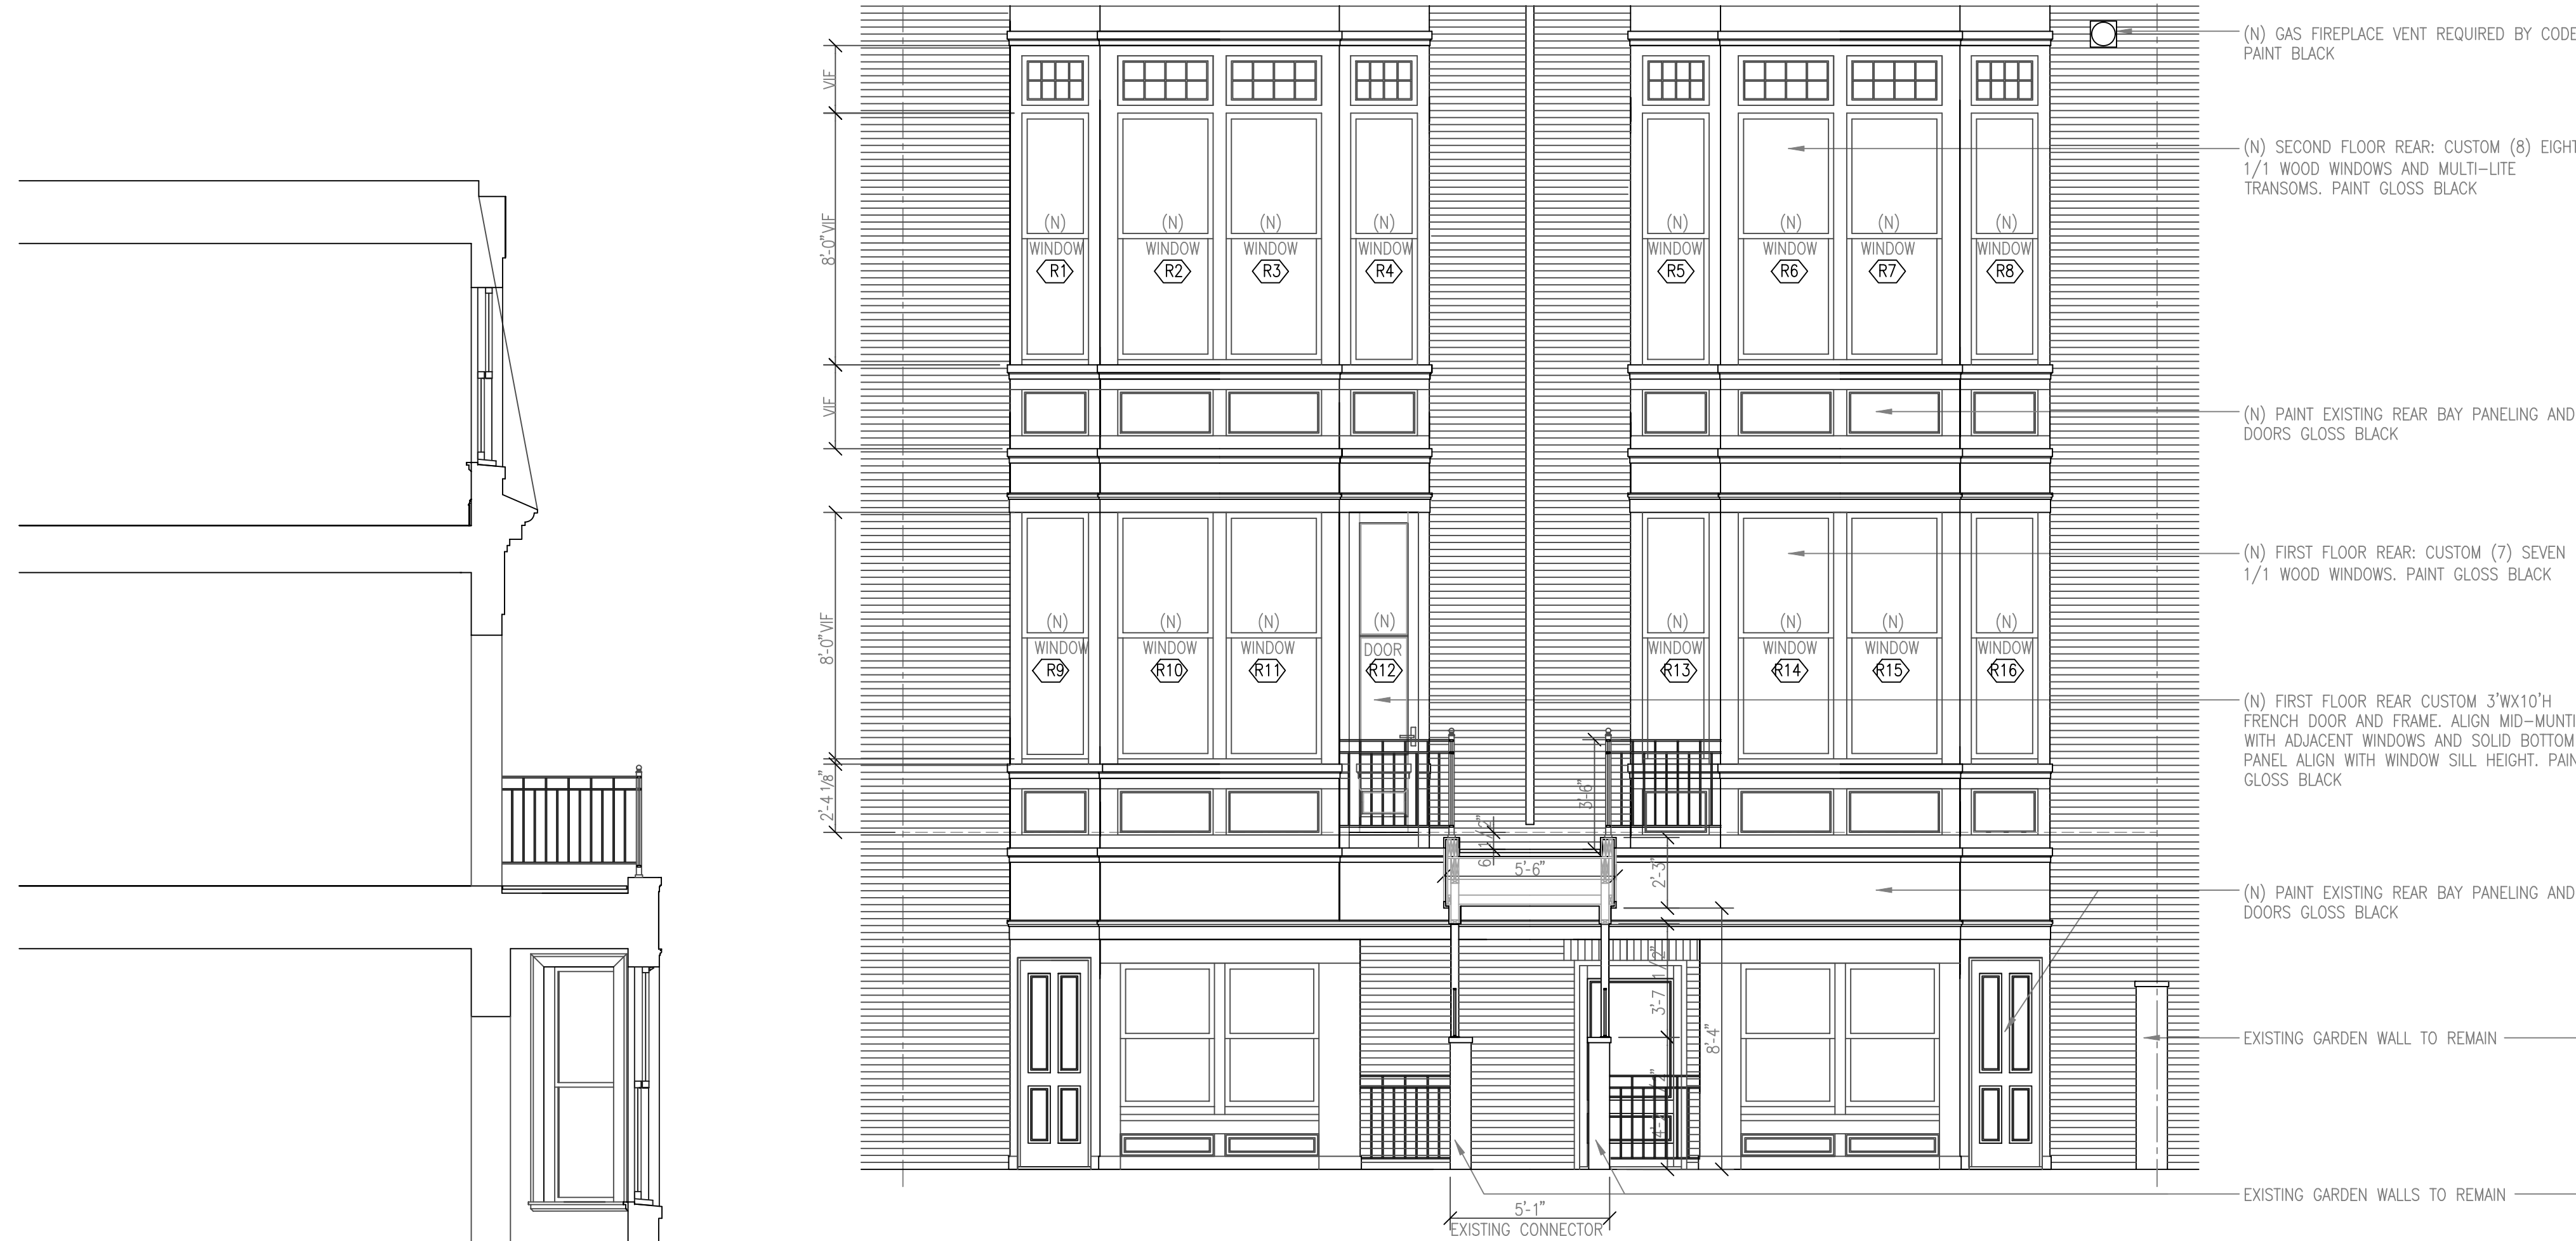


1 PROPOSED REAR ELEVATION OF CONNECTOR WALKWAY (PREVIOUSLY APPROVED)
SCALE: 1/4" = 1'-0"

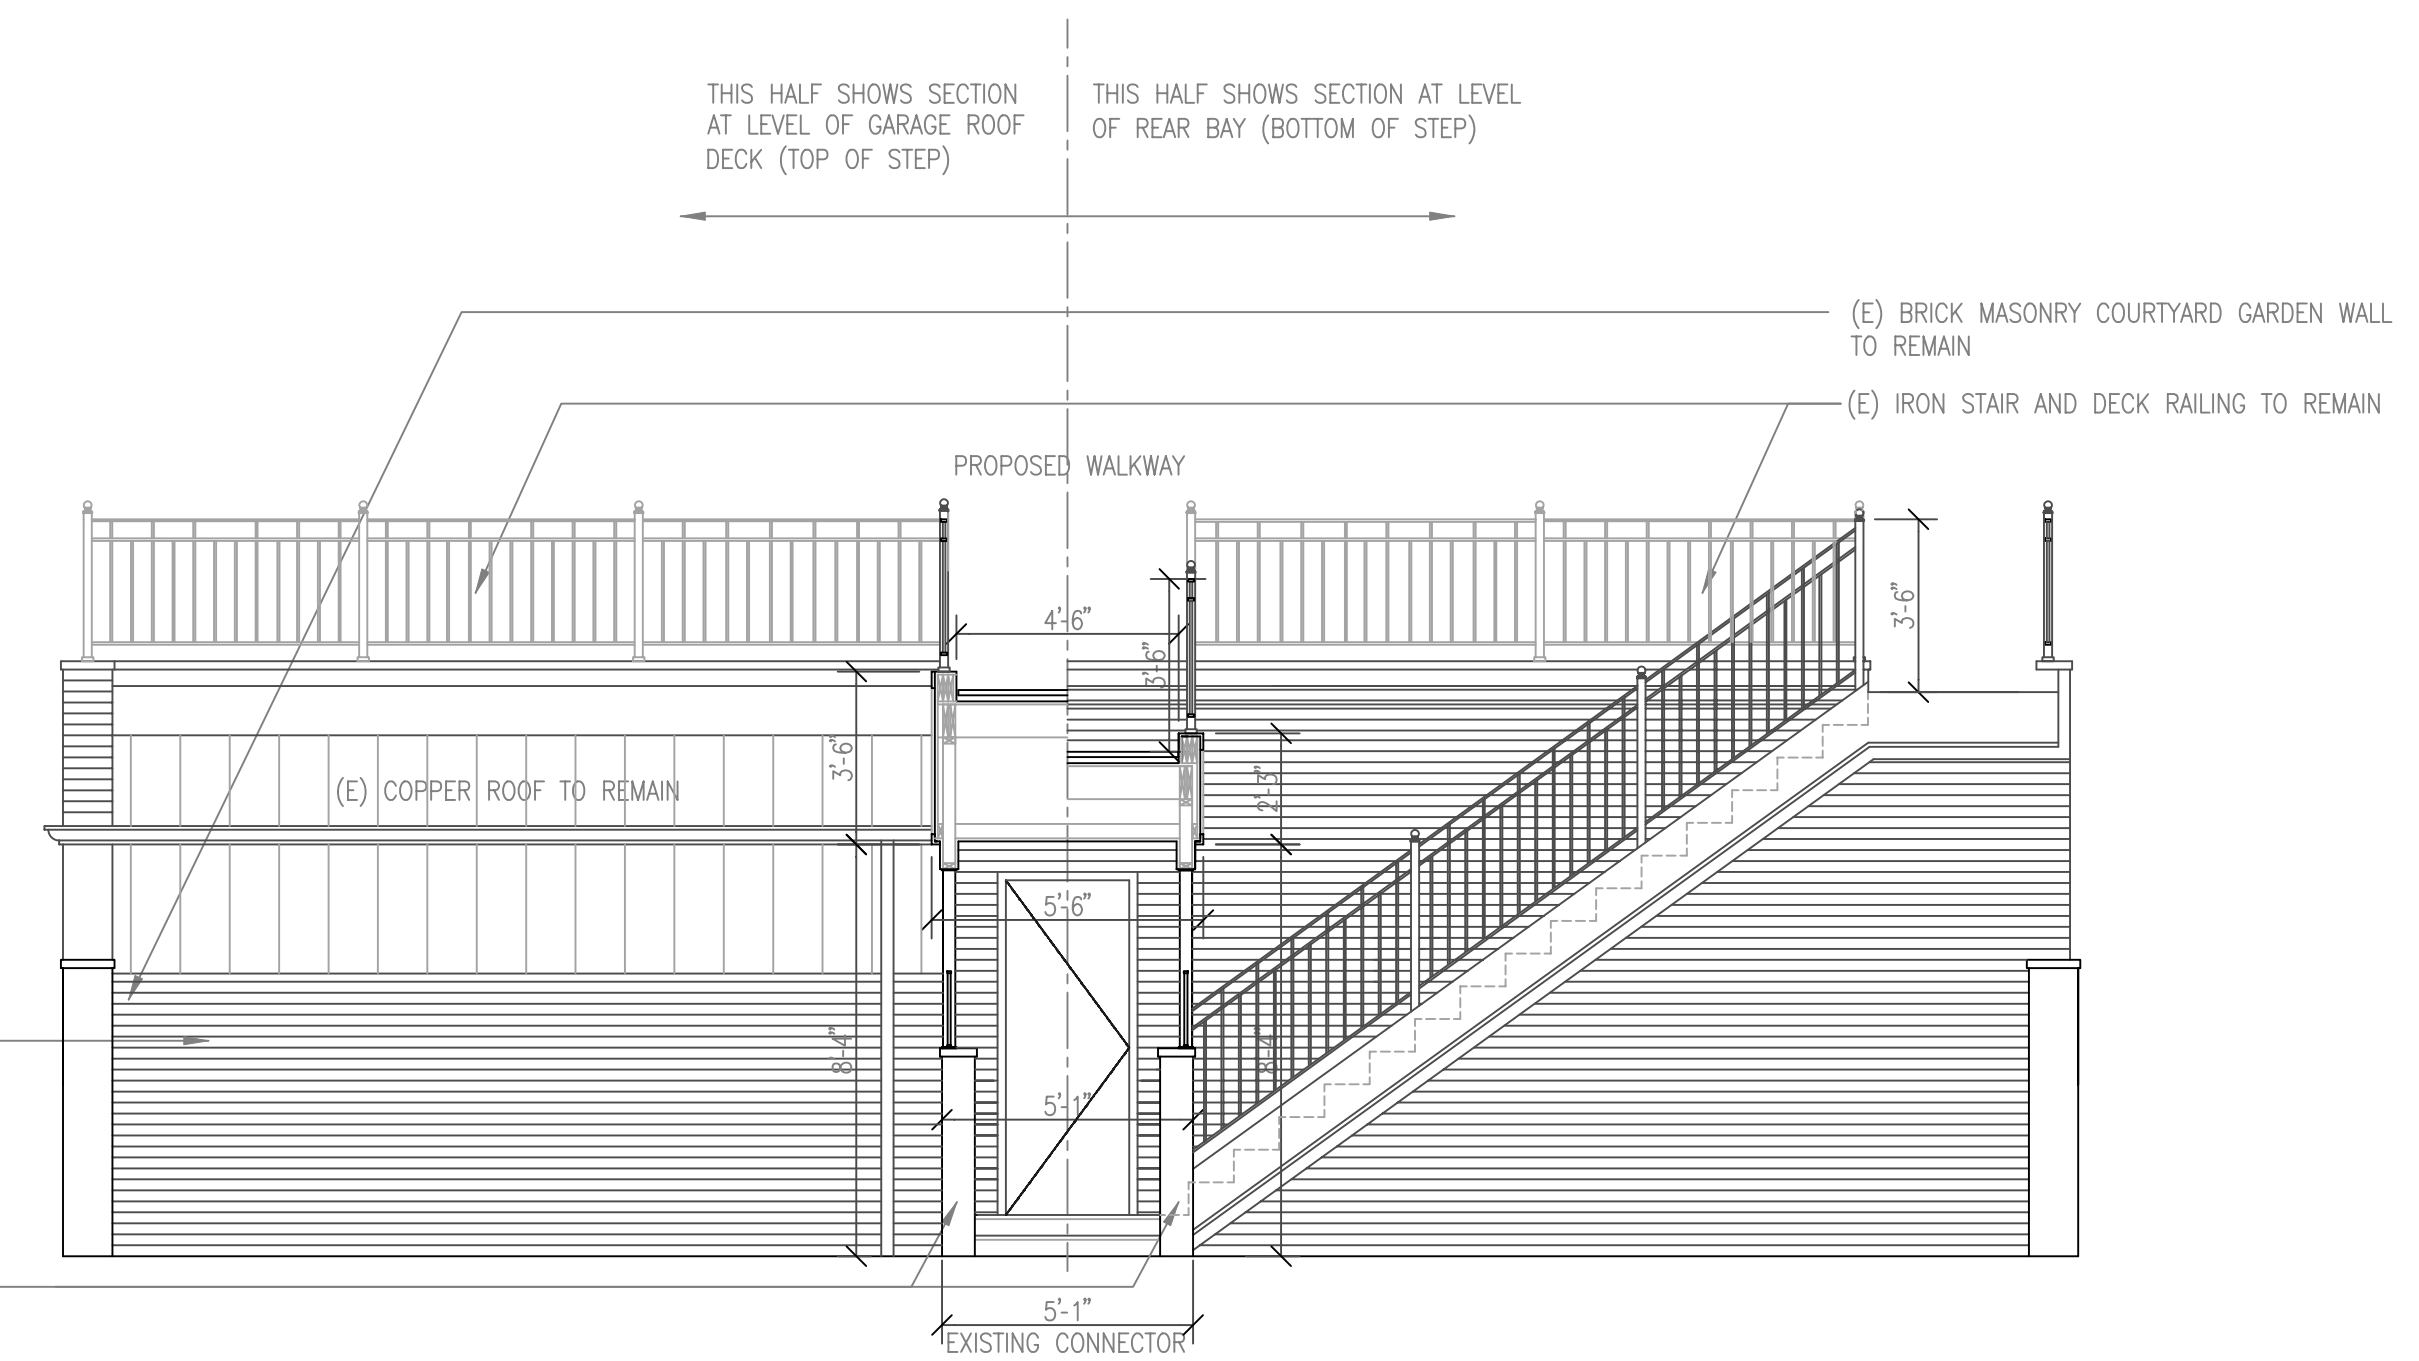


2 PROPOSED NORTH ELEVATION OF CONNECTOR WALKWAY (PREVIOUSLY APPROVED)
SCALE: 1/4" = 1'-0"

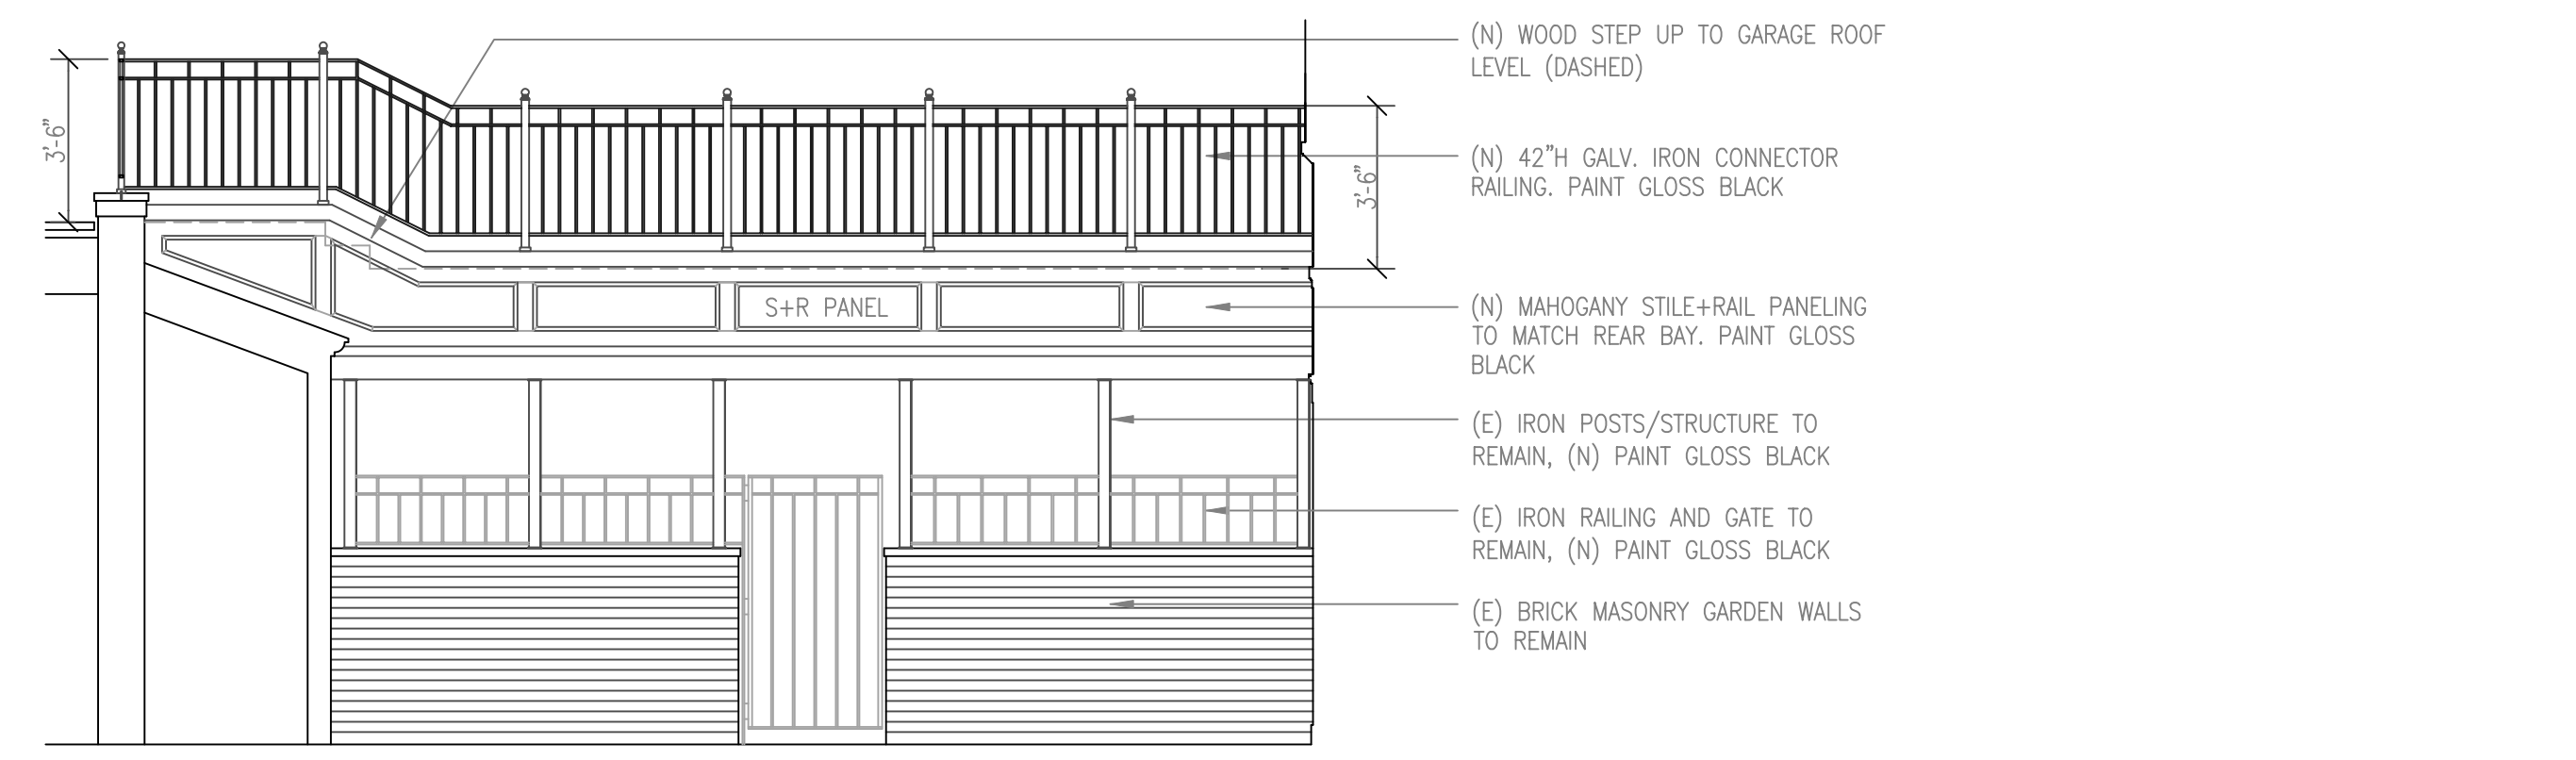

3 PROPOSED EAST ELEVATION OF CONNECTOR WALKWAY (PREVIOUSLY APPROVED)
SCALE: 1/4" = 1'-0"

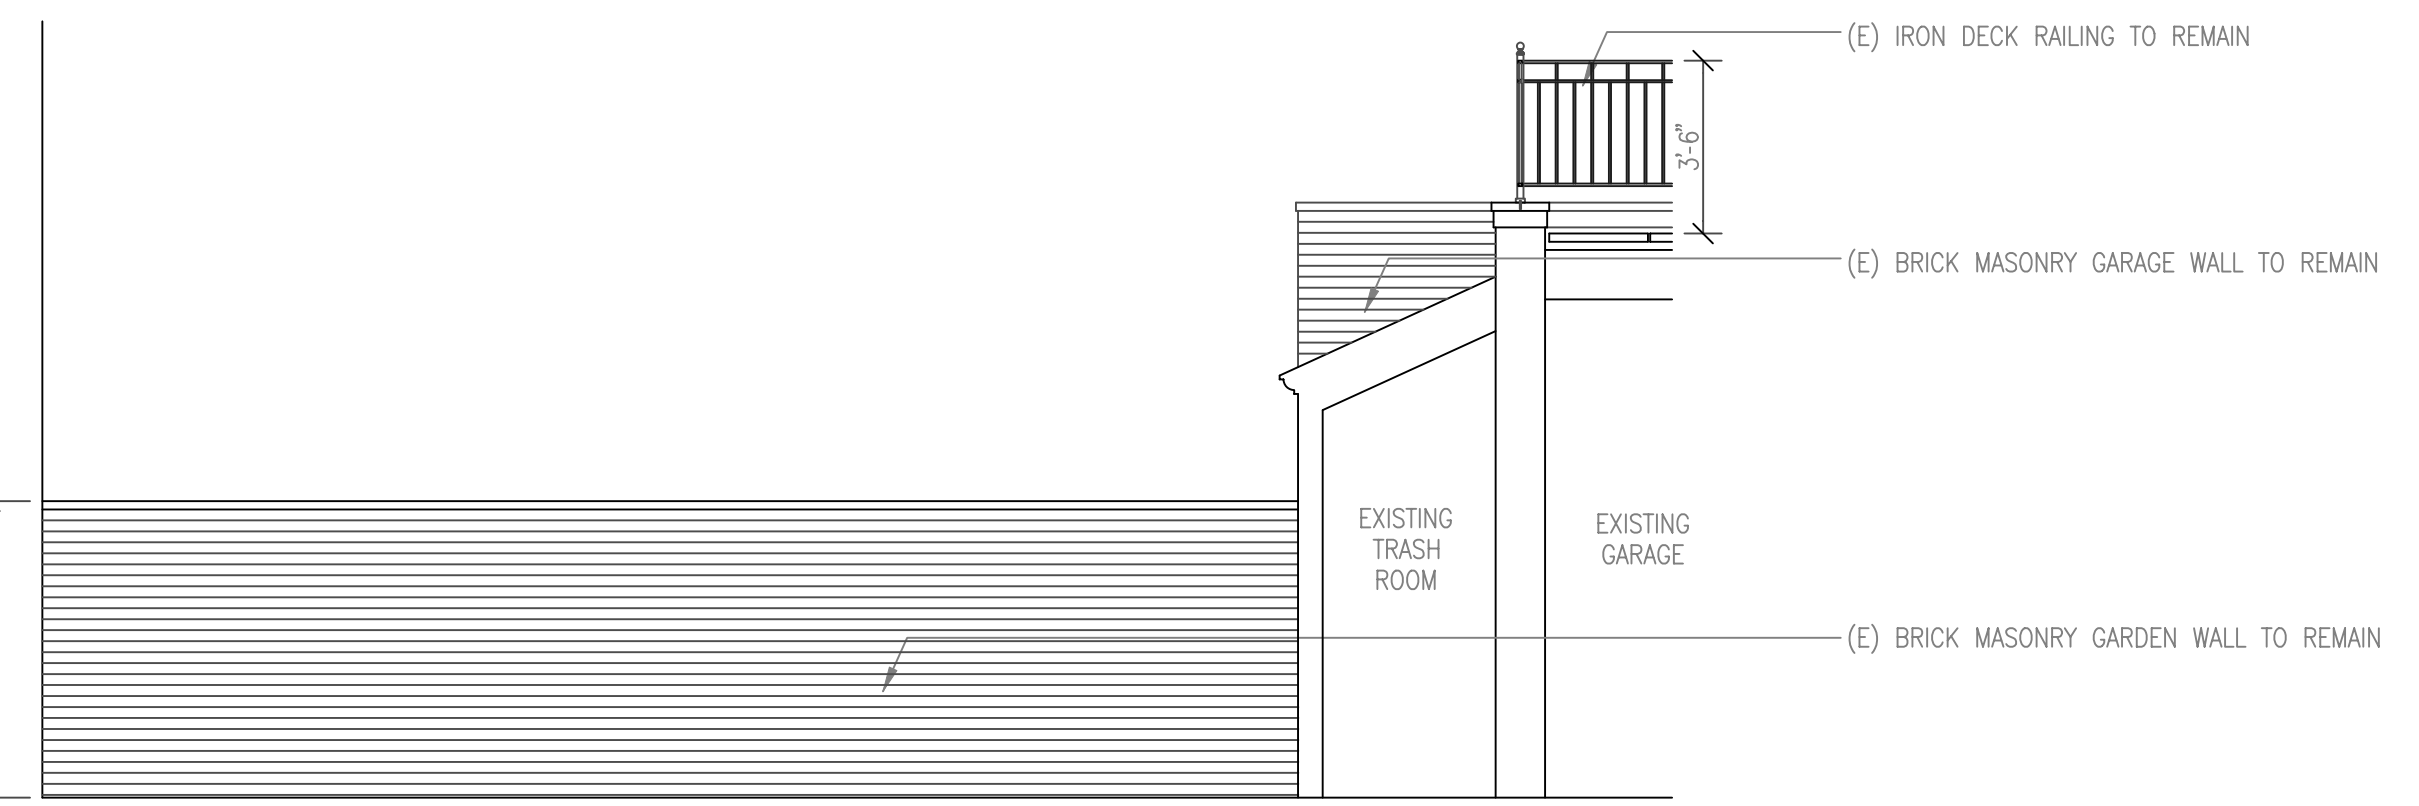

4 WEST ELEVATION OF EXISTING COURTYARD GARDEN WALL (PREVIOUSLY APPROVED)
SCALE: 1/4" = 1'-0"

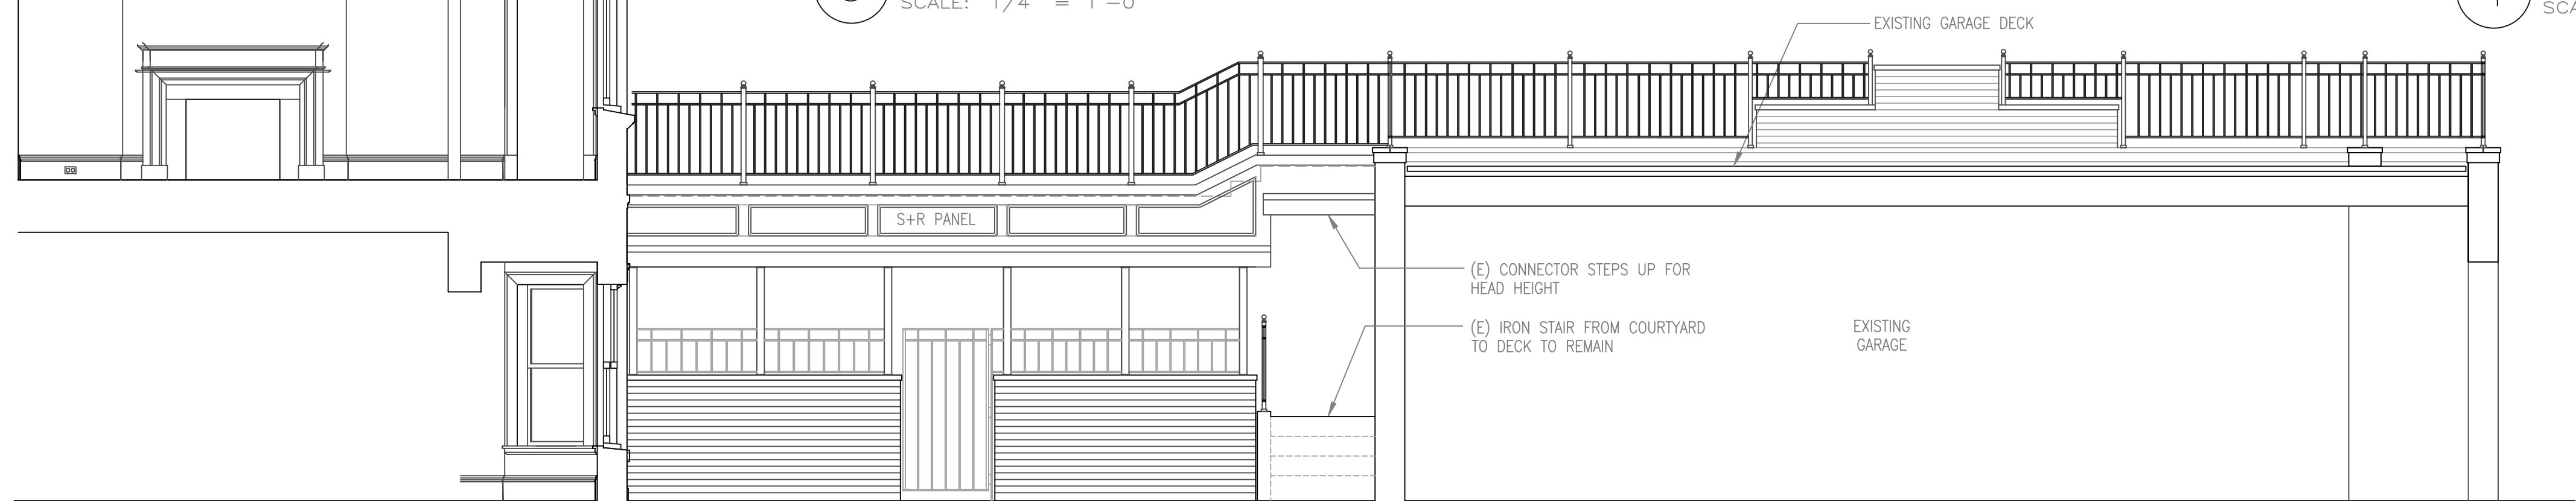

5 PROPOSED WEST ELEVATION OF CONNECTOR WALKWAY (PREVIOUSLY APPROVED)
SCALE: 1/4" = 1'-0"


Revision No.	Date

PROPOSED CONNECTOR WALKWAY ELEVATIONS
202 Beacon Street
Back Bay – Boston – Massachusetts


Date: March 27, 2023
Project Number:
Checked By:
Scale: 1/4" = 1'-0"

BSA CONSTRUCTION
555 Columbus Avenue
Boston, Massachusetts 02118
Tel: 617.236.4468



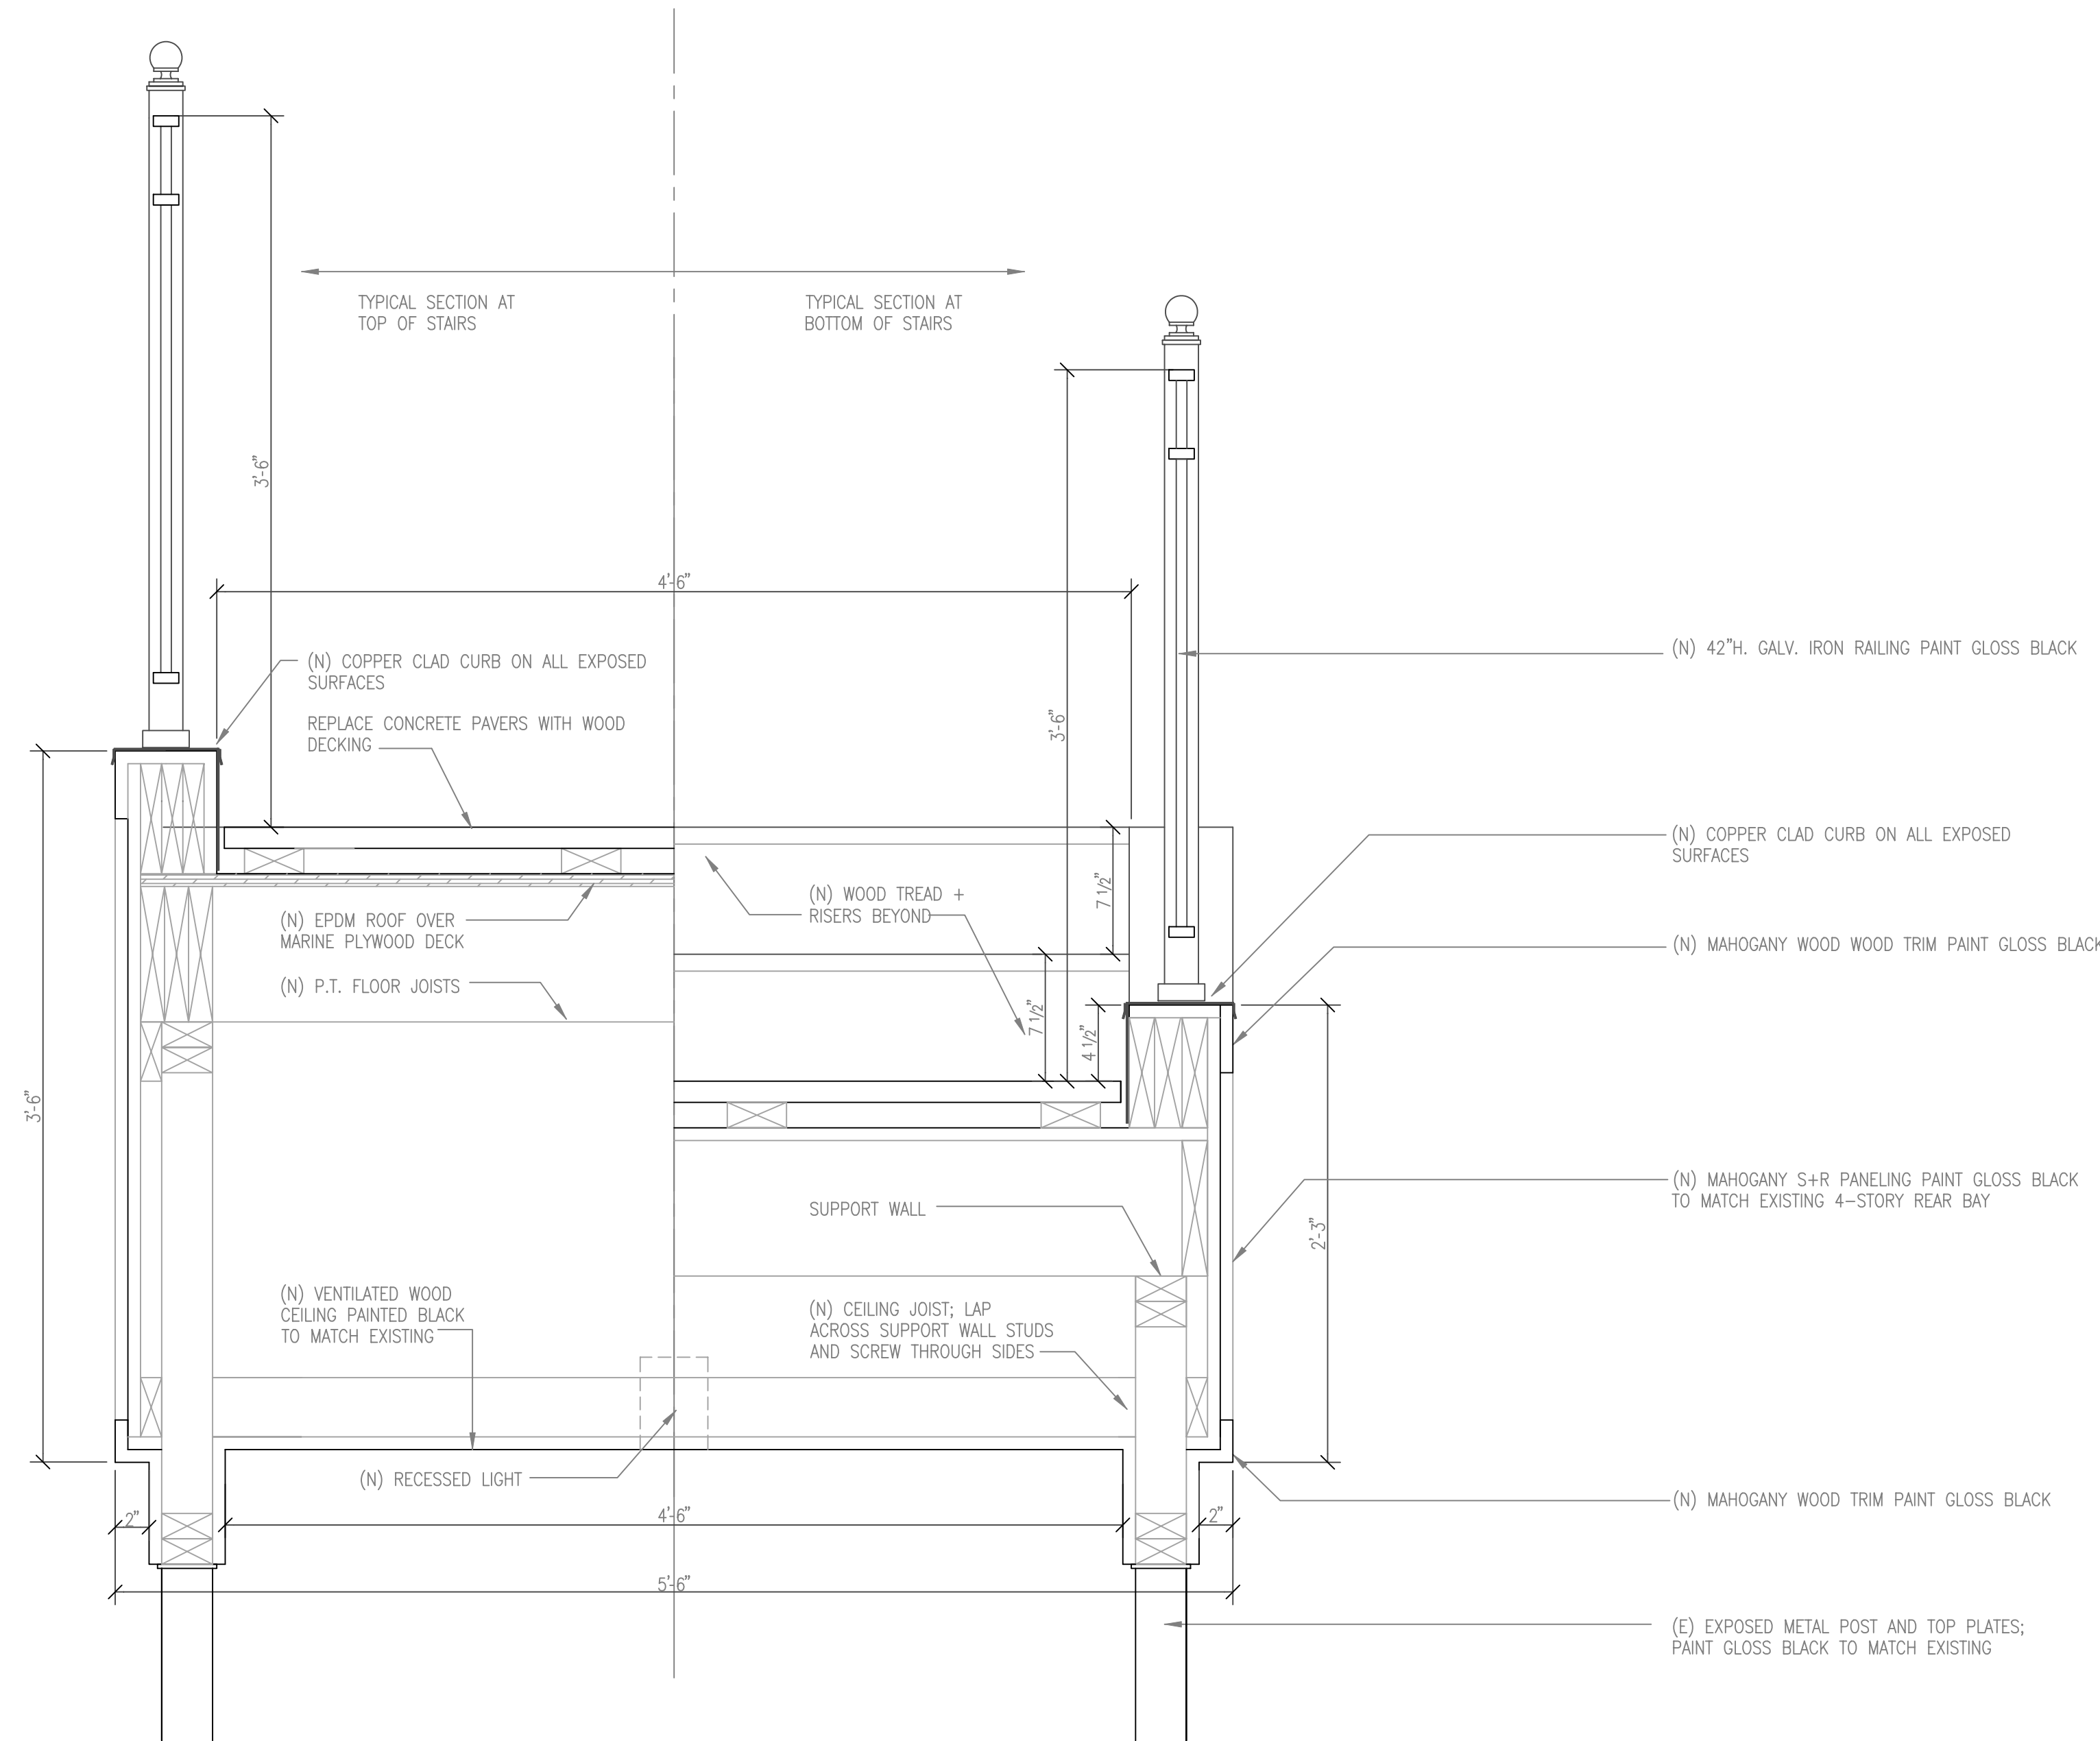


1 SECTION DETAIL THROUGH CONNECTOR WALKWAY
SCALE: 1 1/2" = 1'-0"

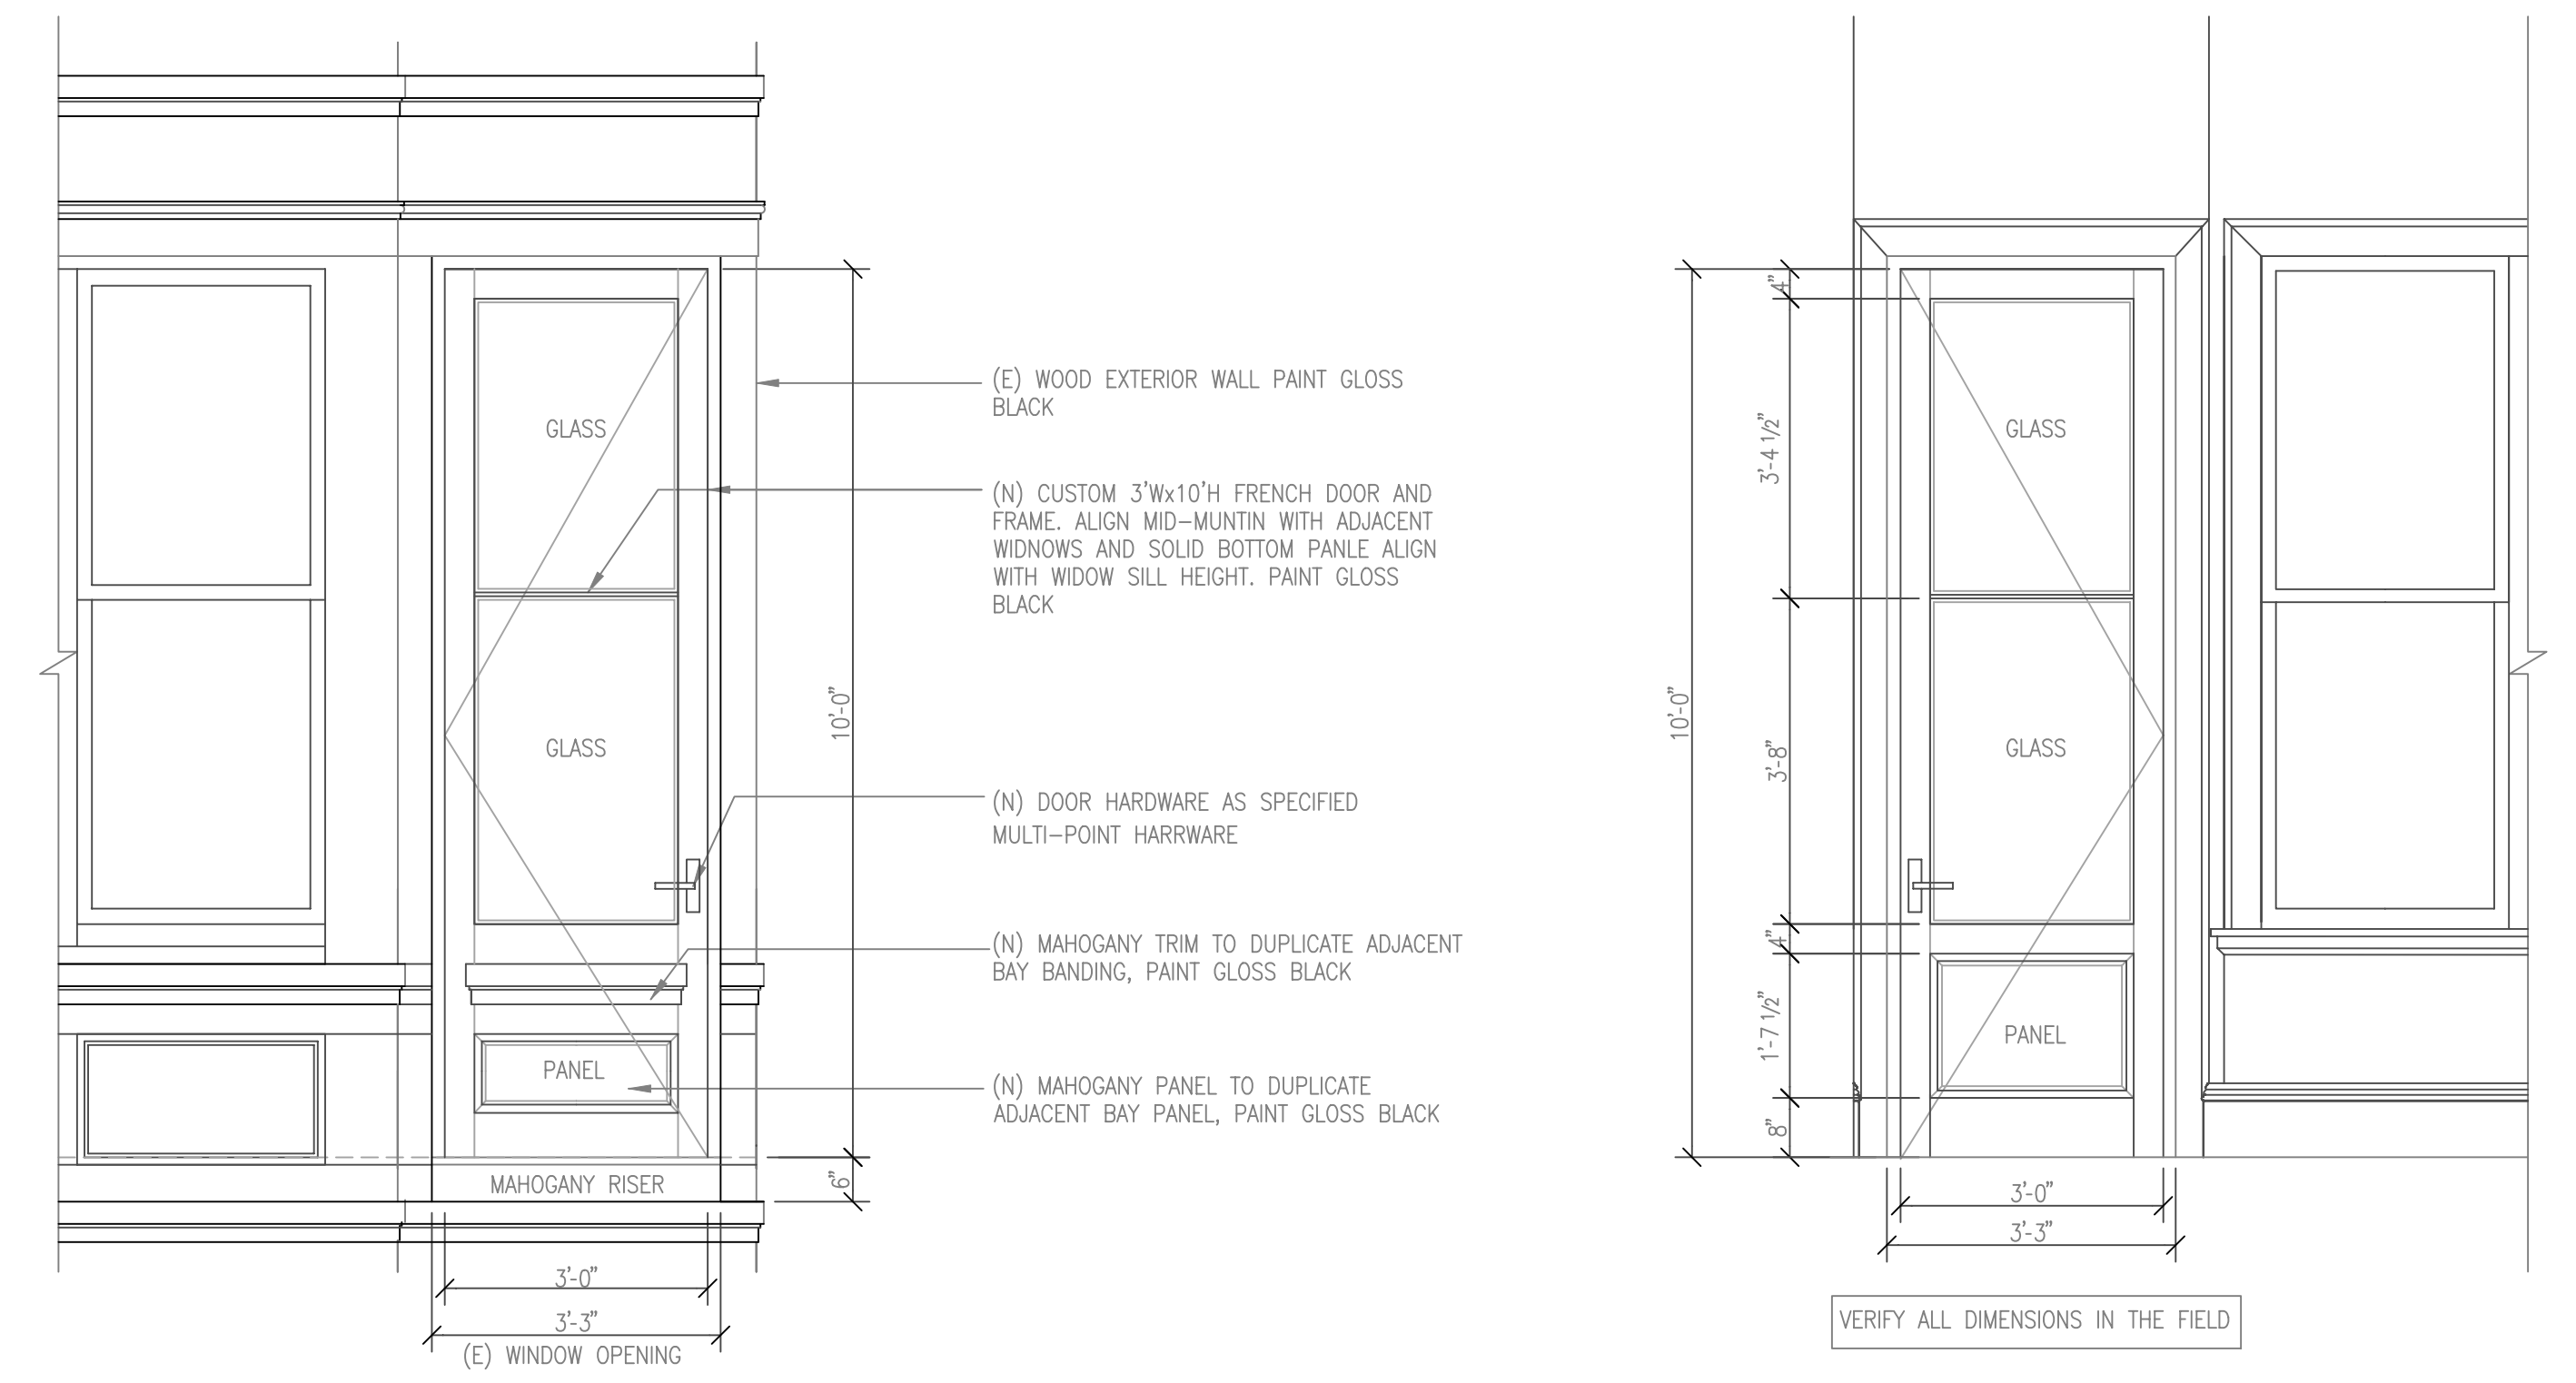

2 EXTERIOR ELEVATION OF EXTERIOR DOOR
SCALE: 1/2" = 1'-0"

3 INTERIOR ELEVATION OF EXTERIOR DOOR
SCALE: 1/2" = 1'-0"

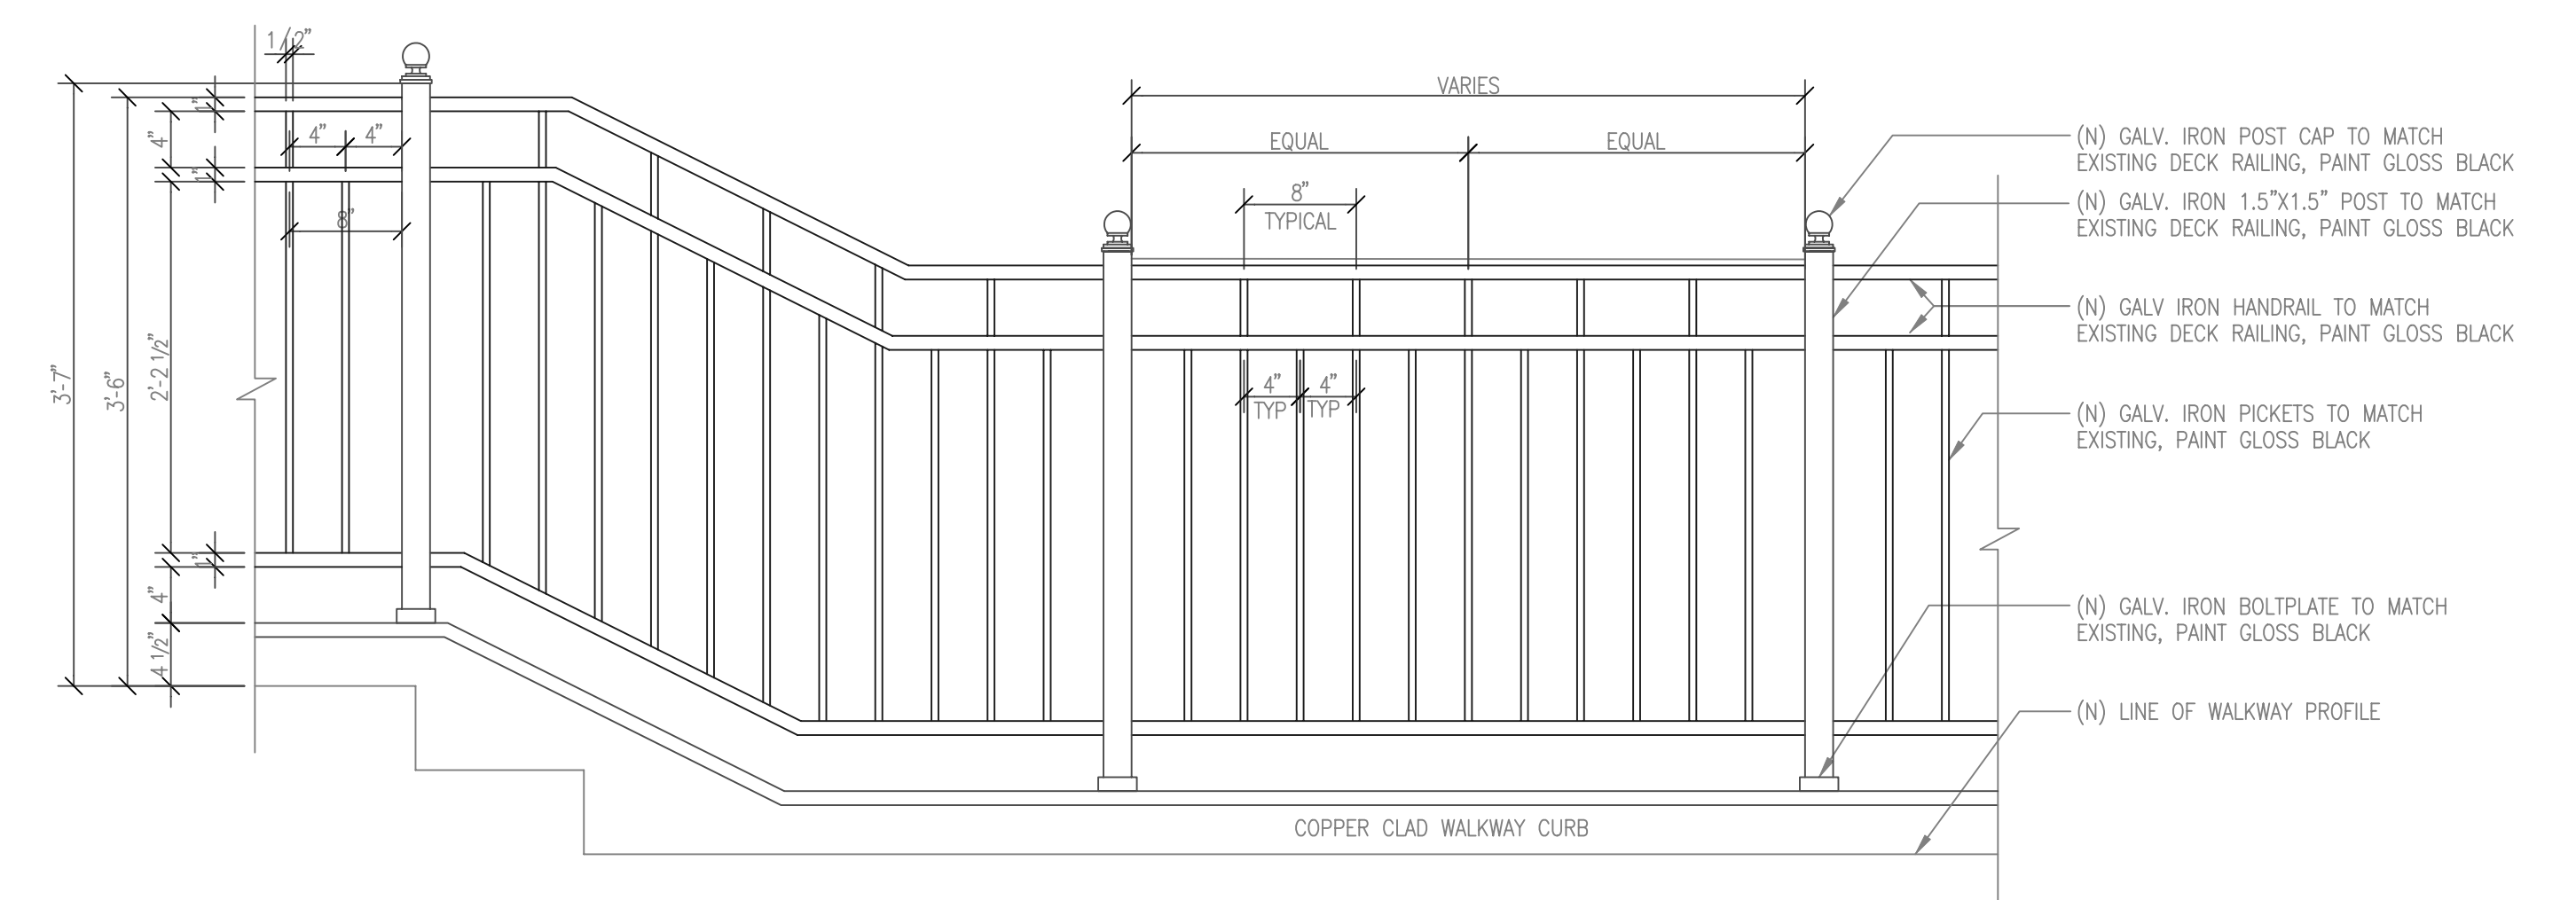

4 HANDRAIL DETAIL
SCALE: 1" = 1'-0"

Revision No.	Date

PROPOSED WALKWAY CONNECTOR DETAILS
202 Beacon Street
Back Bay – Boston – Massachusetts


Date: March 27, 2023
Project Number: _____
Checked By: _____
Scale: AS NOTED

BSA CONSTRUCTION
555 Columbus Avenue
Boston, Massachusetts 02118
Tel: 617.236.4468






1 EXISTING VIEW LOOKING NORTH FROM SECOND FLOOR
SCALE: No Scale

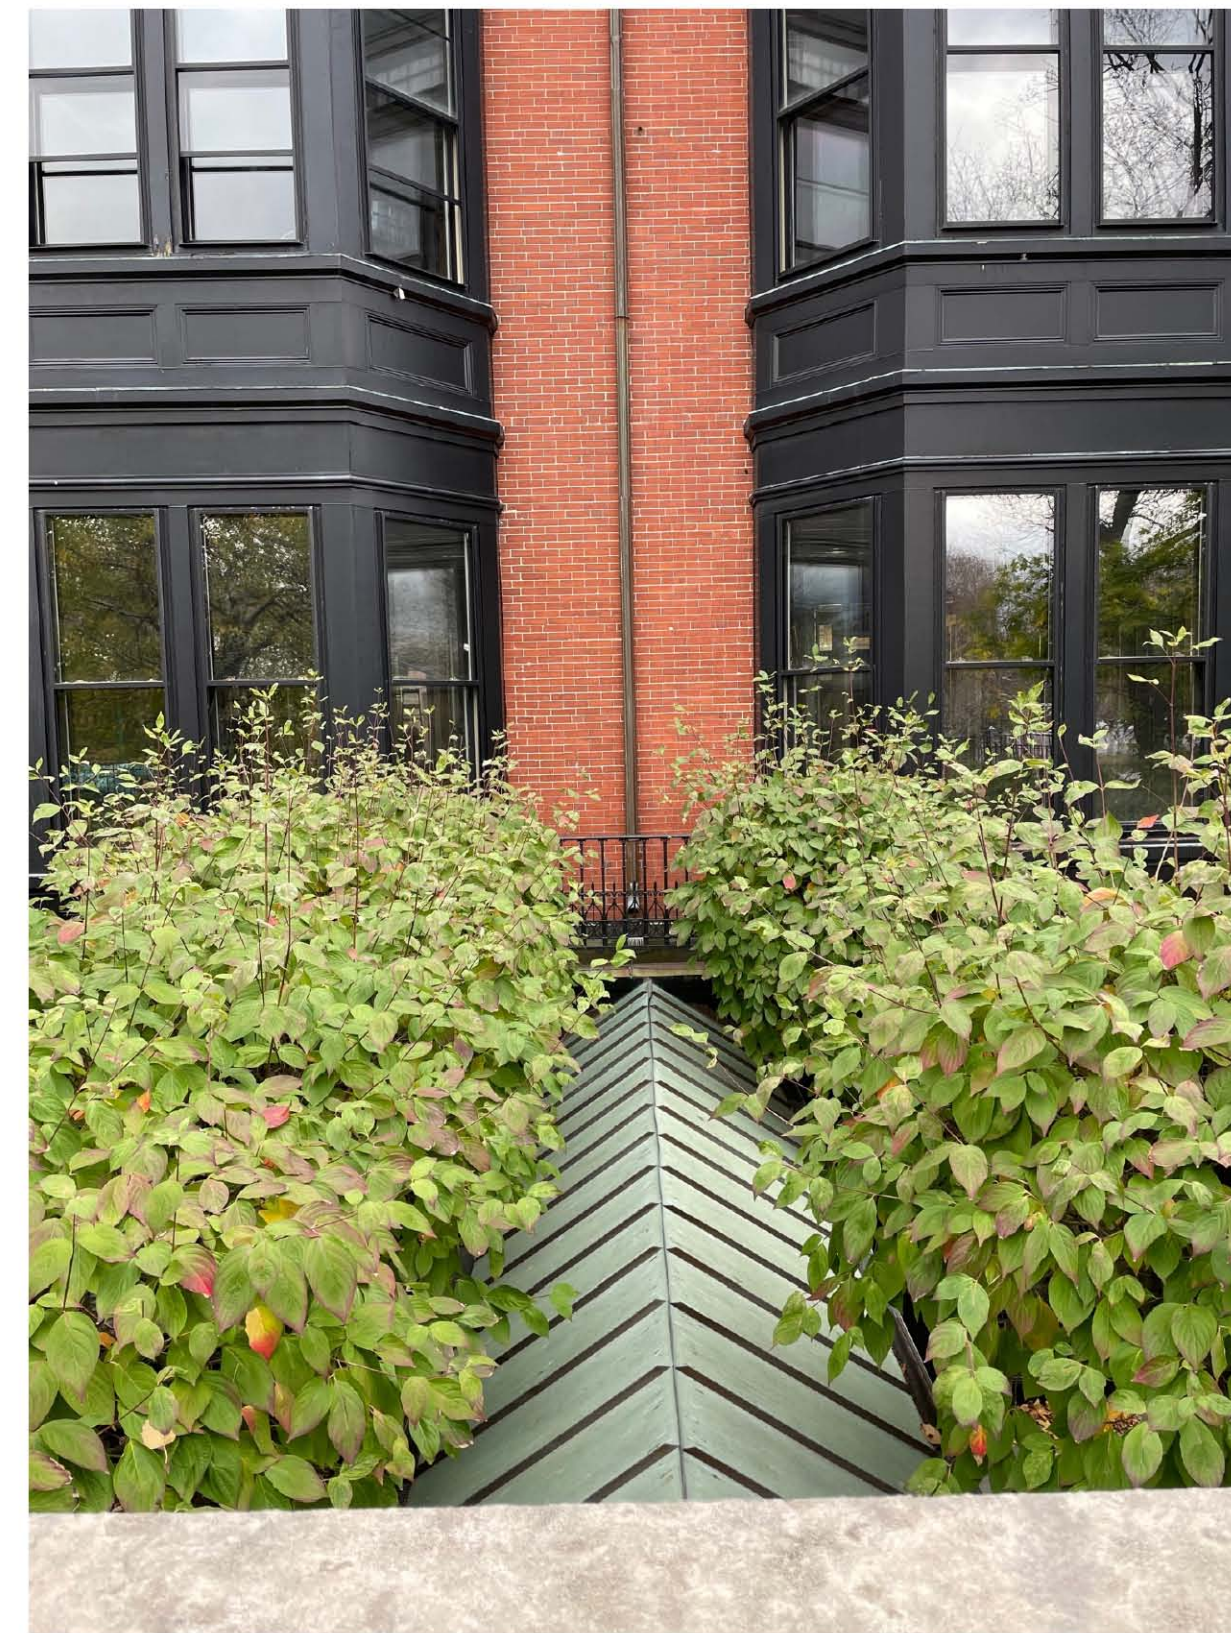


2 EXISTING VIEW FROM GARAGE ROOF DECK
SCALE: No Scale



3 VIEW OF EXISTING WINDOW/CONNECTOR LOCATION
SCALE: No Scale

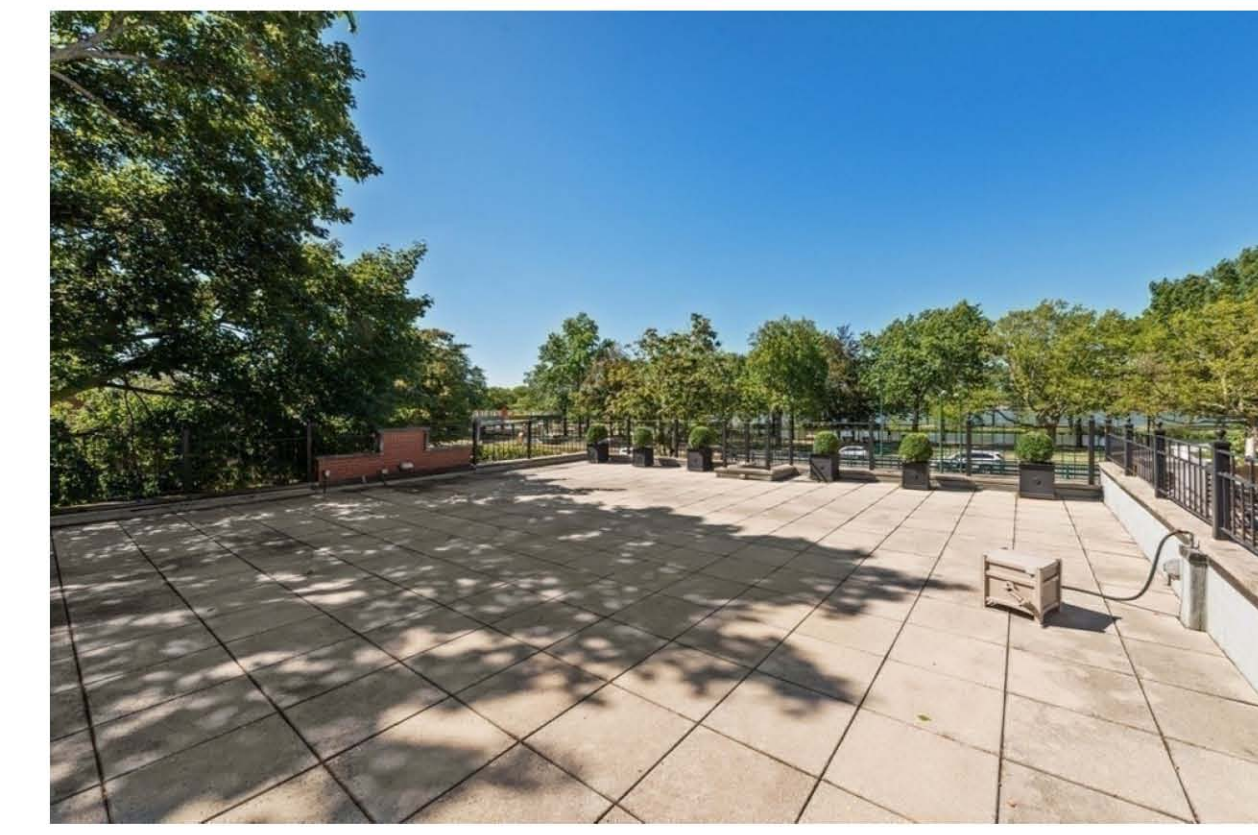

4 VIEW OF ROOF DECK
SCALE: No Scale

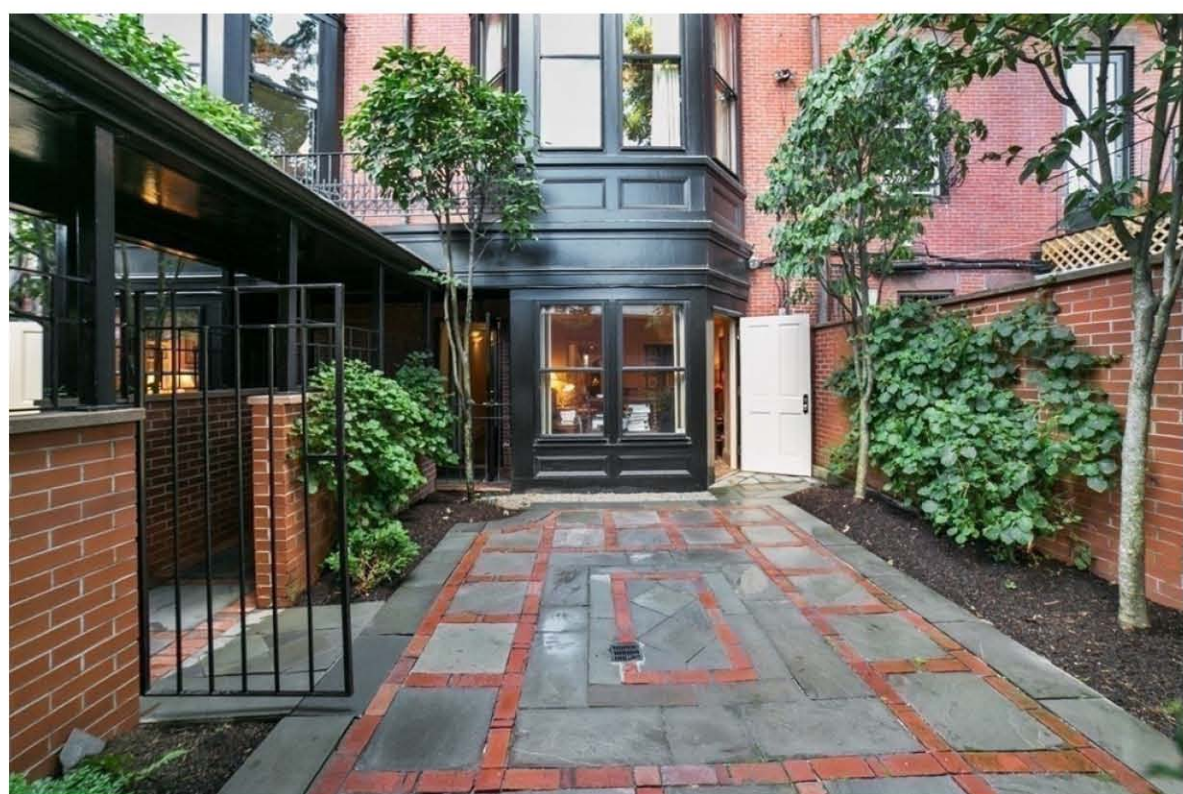

5 VIEW OF CONECTOR AT 202 COURTYARD
SCALE: No Scale



6 VIEW OF CONNCTOR LOOKING TOWARD GARAGE
SCALE: No Scale



7 VIEW OF CONNCTOR LOOKING TOWARD BUILDING
SCALE: No Scale



8 VIEW OF EXISTING STAIR TO DECK
SCALE: No Scale

Revision No.	Date

PHOTOGRAPHS

202 Beacon Street

Back Bay – Boston – Massachusetts

Date: March 27, 2023

Project Number: _____

Checked By: _____

Scale: AS NOTED


BSA CONSTRUCTION

555 Columbus Avenue

Boston, Massachusetts 02118

Tel: 617.236.4468



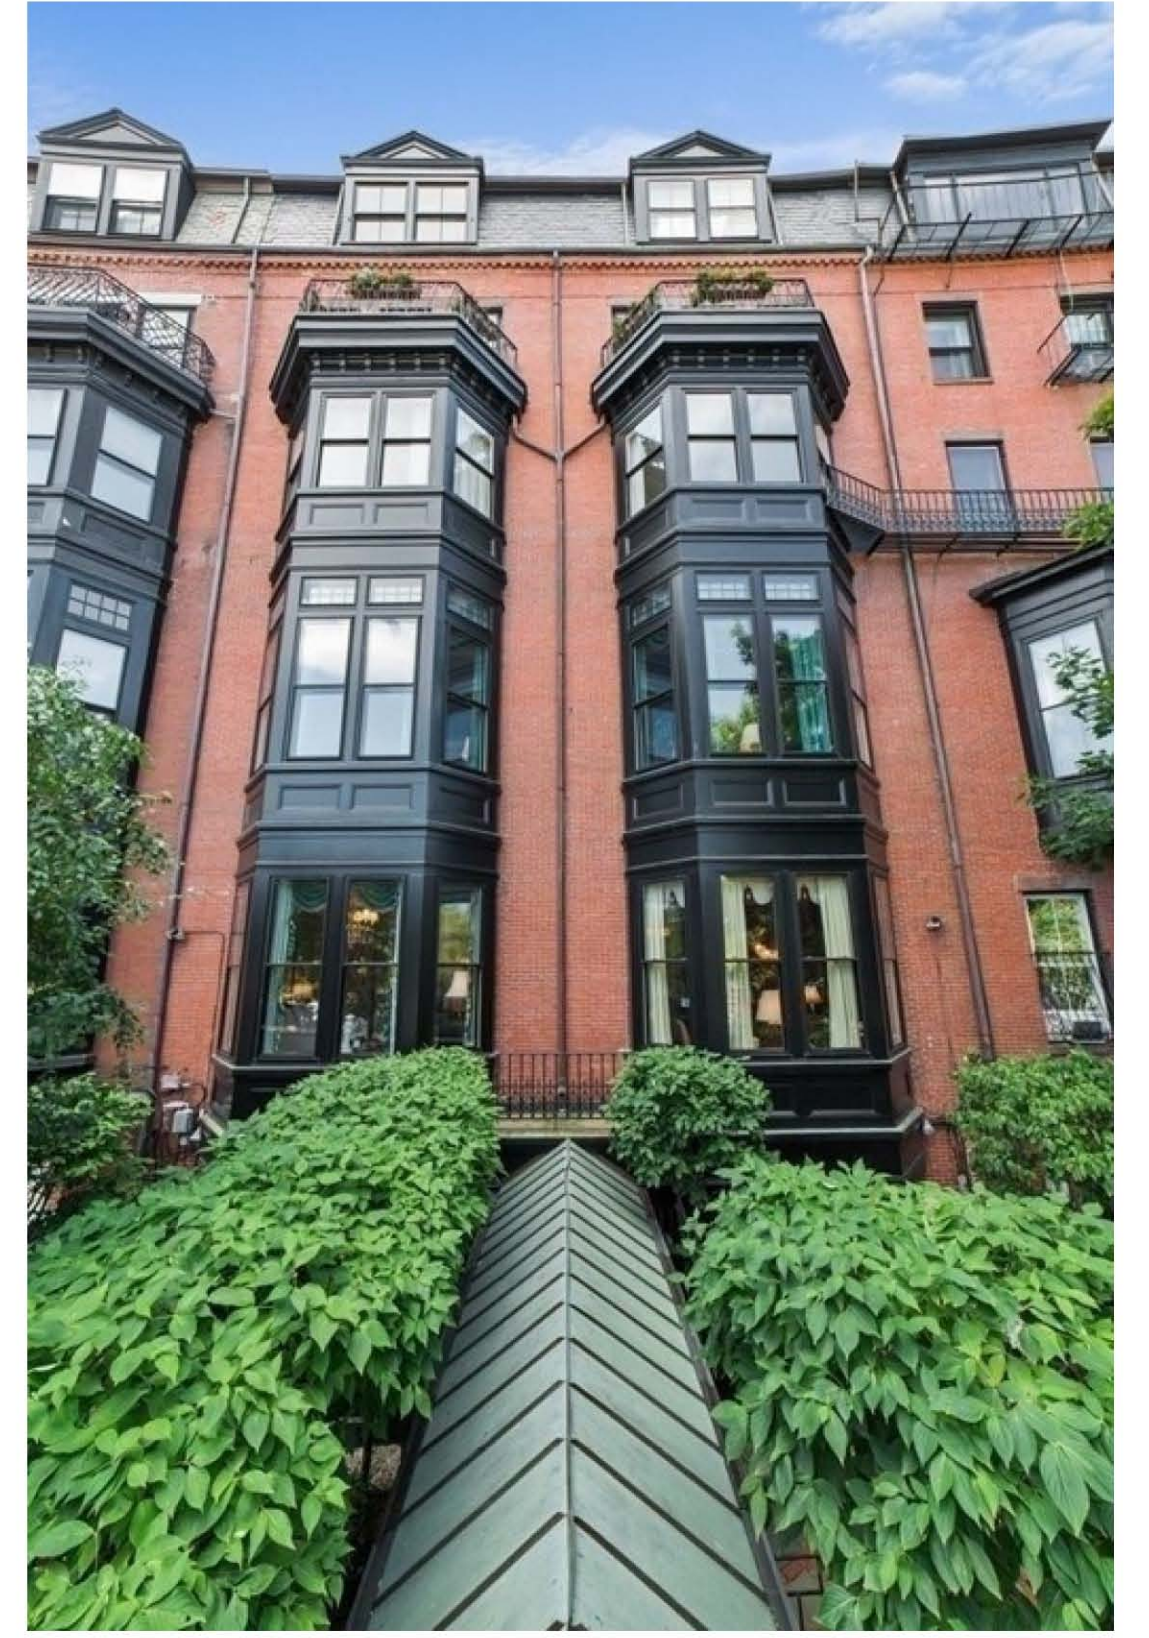


9 EXISTING FRONT ELEVATION
SCALE: No Scale

10 EXISTING FRONT ENTRANCE
SCALE: No Scale

11 EXISTING REAR ELEVATION
SCALE: No Scale

12 EXISTING REAR WINDOWS
SCALE: No Scale

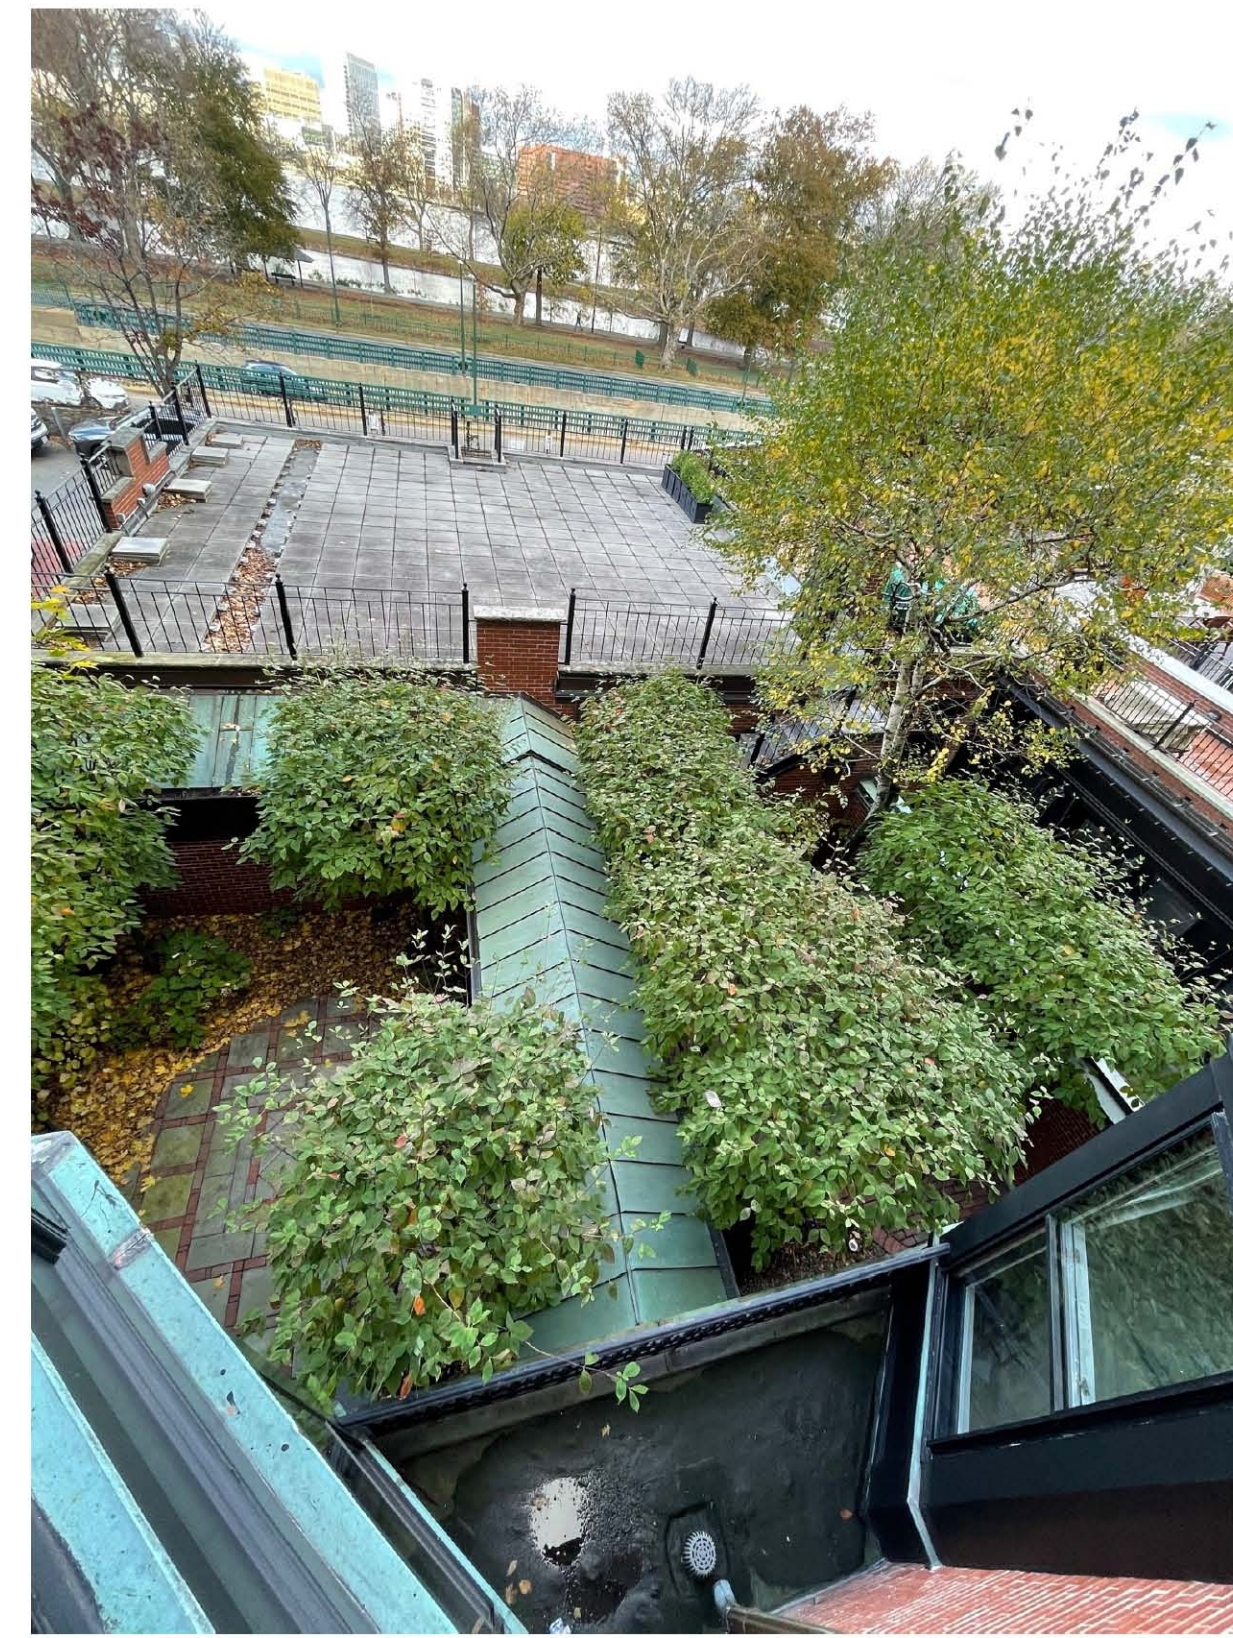

13 VIEW OF EXISTING CONNECTOR
SCALE: No Scale

14 VIEW OF EXISTING CONNECTOR AT BUILDING
SCALE: No Scale

15 VIEW OF CONNECTOR FROM ABOVE
SCALE: No Scale

16 VIEW OF CONNECTOR FROM ABOVE
SCALE: No Scale

Revision No.	Date

PHOTOGRAPHS

202 Beacon Street

Back Bay – Boston – Massachusetts

Date: March 27, 2023

Project Number: _____

Checked By: _____

Scale: AS NOTED

BSA CONSTRUCTION

555 Columbus Avenue

Boston, Massachusetts 02118

Tel: 617.236.4468

BBAC
05