

# EXISTING PHOTOGRAPHS



PARTIAL SOUTH RAILING



PARTIAL SOUTH RAILING



PARTIAL EAST RAILING



PARTIAL EAST RAILING



SOUTH FACADE




EAST FACADE

## 25 Beacon


Penthouse Balcony Railing Code Upgrades - 25 Beacon Street Boston, MA 02108  
11.17.2016 Not to Scale

# SOUTH RAILING

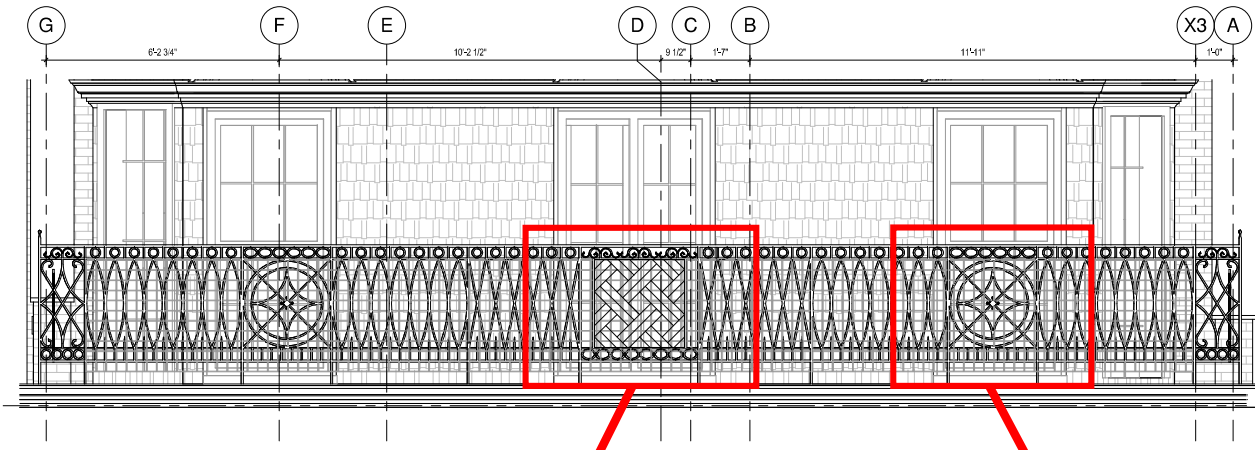


PROPOSED SOUTH BALCONY RAILING

4" x 4" x 1/4" PAINTED WIRE MESH, TACK WELDED TO BACK OF RAILING, TYPICAL.

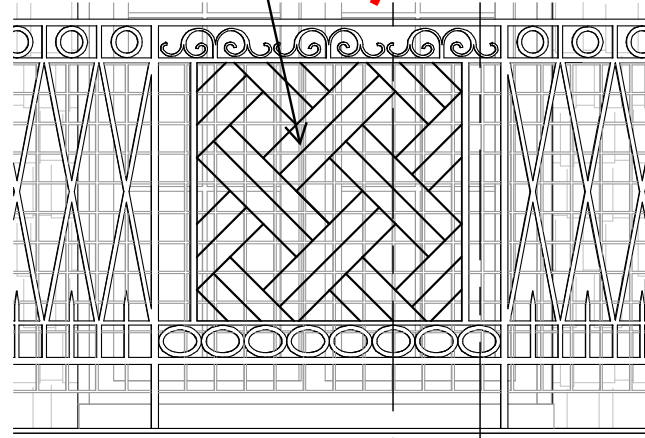


ENLARGED PARTIAL SOUTH RAILING

4" x 4" x 1/4" PAINTED WIRE MESH, TACK WELDED TO BACK OF RAILING, TYPICAL.

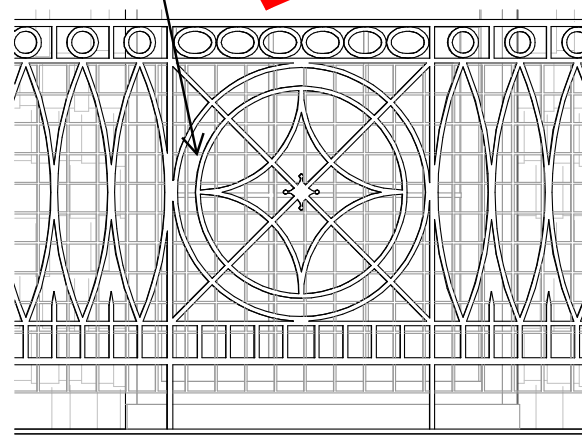


ENLARGED PARTIAL SOUTH & EAST RAILING

# EAST RAILING

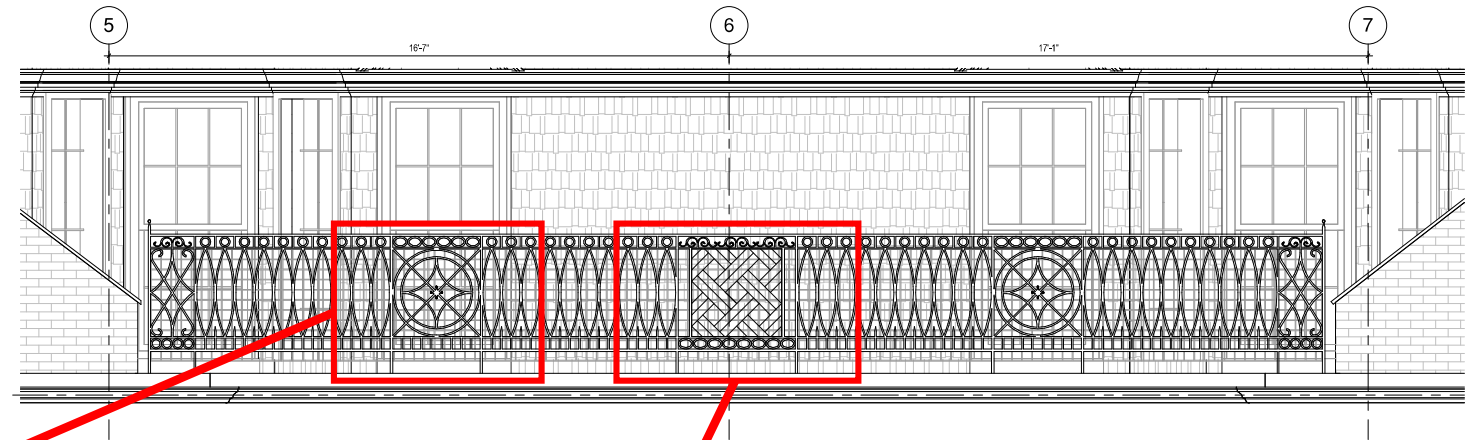

PROPOSED EAST BALCONY RAILING

4" x 4" x 1/4" PAINTED WIRE MESH, TACK WELDED TO BACK OF RAILING, TYPICAL.

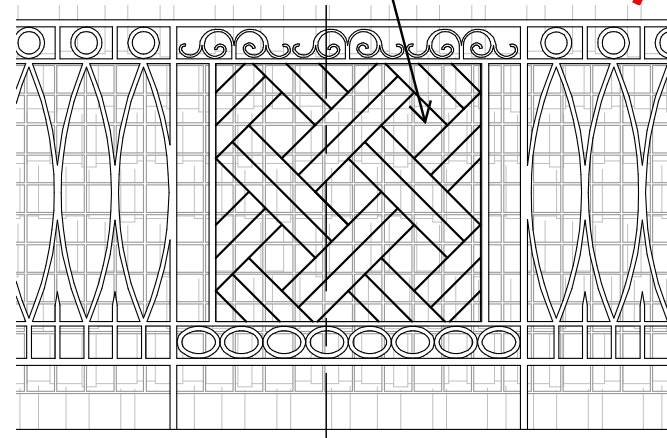

ENLARGED PARTIAL EAST RAILING

4" x 4" x 1/4" PAINTED WIRE MESH

EXISTING METAL RAILING, PAINTED

EXISTING COPPER FASCIA

RAILING SECTION



PROPOSED BALCONY WIRE MESH MOCK-UP




ENLARGED PROPOSED EAST ELEVATION MOCK-UP




PROPOSED EAST ELEVATION MOCK-UP

# SOUTH RAILING

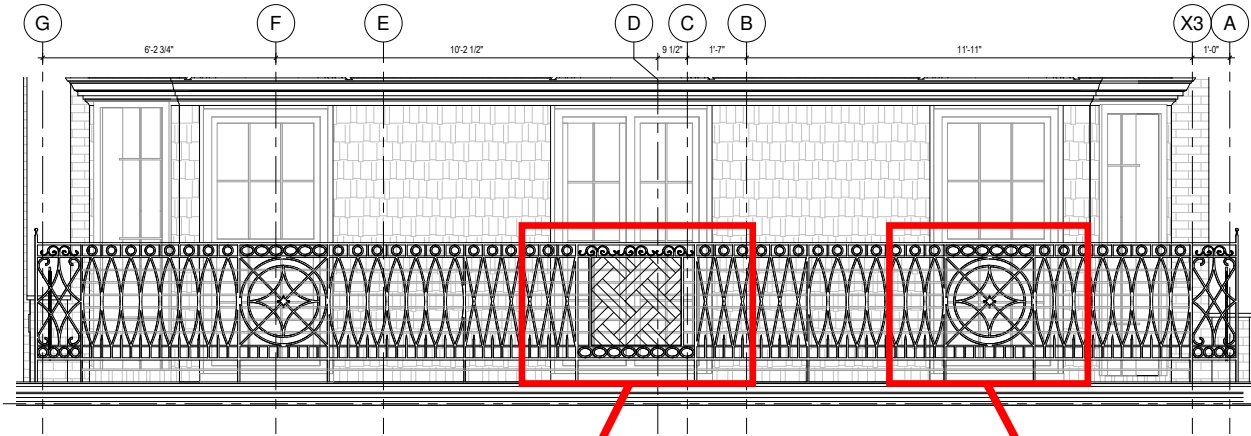

PROPOSED SOUTH BALCONY RAILING

# EAST RAILING

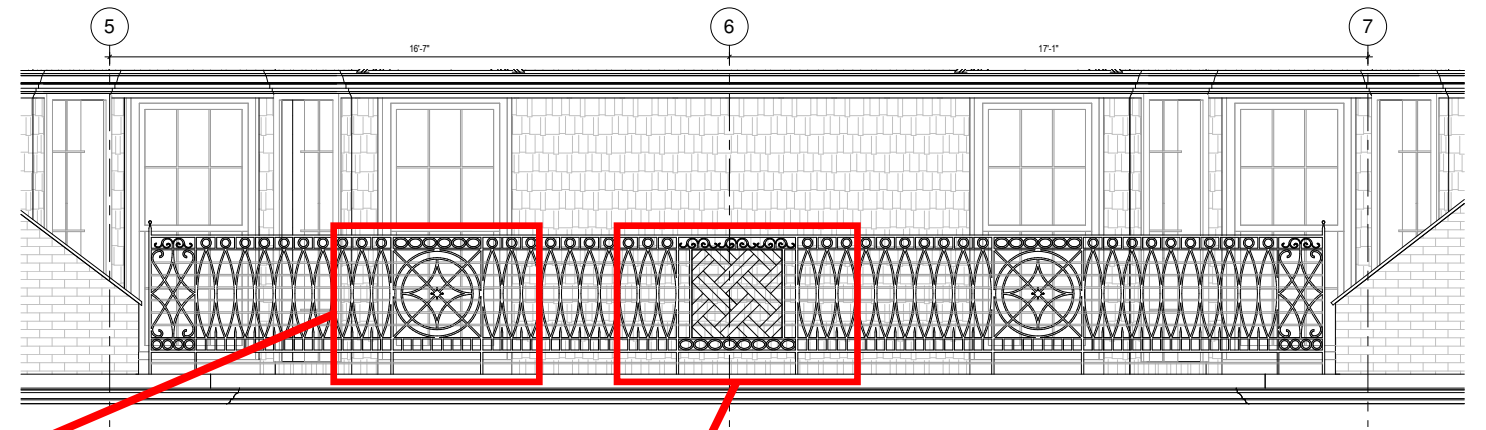


PROPOSED EAST BALCONY RAILING


3/8" PAINTED BLACK ROD, TACK WELDED TO BACK OF RAILING, TYPICAL.

3/8" PAINTED BLACK ROD, TACK WELDED TO BACK OF RAILING, TYPICAL.


3/8" PAINTED BLACK ROD, TACK WELDED TO BACK OF RAILING, TYPICAL.

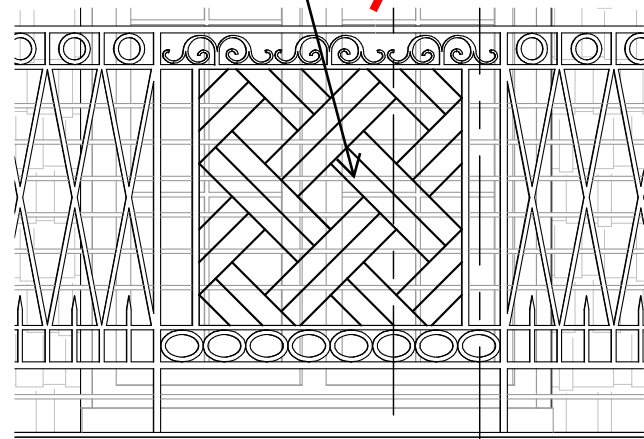

ENLARGED PARTIAL SOUTH RAILING

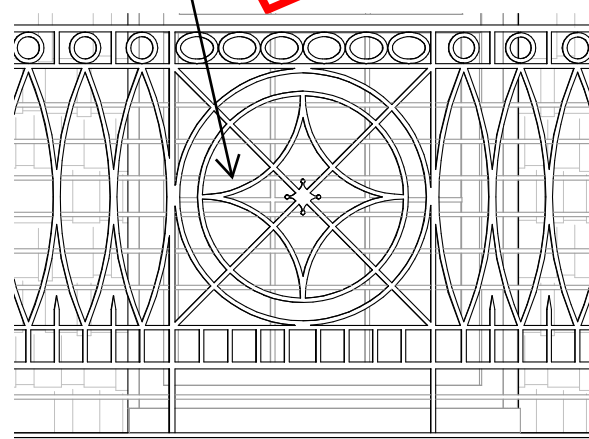

ENLARGED PARTIAL SOUTH & EAST RAILING

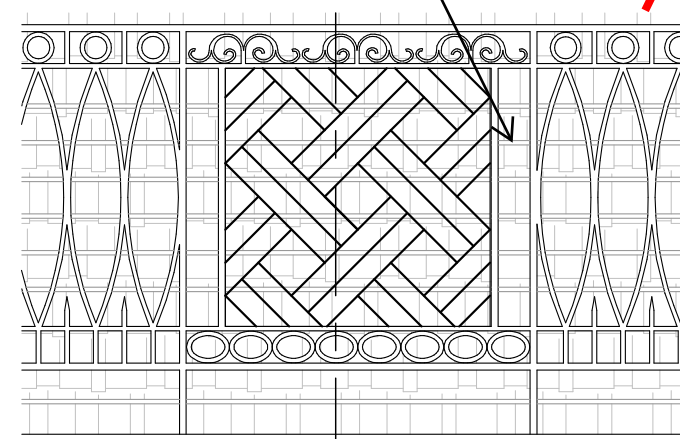

ENLARGED PARTIAL EAST RAILING

3/8" PAINTED BLACK ROD  
EXISTING METAL RAILING, PAINTED


EXISTING COPPER FASCIA

4" O.C. TYP.

RAILING SECTION



PROPOSED BALCONY METAL ROD MOCK-UP

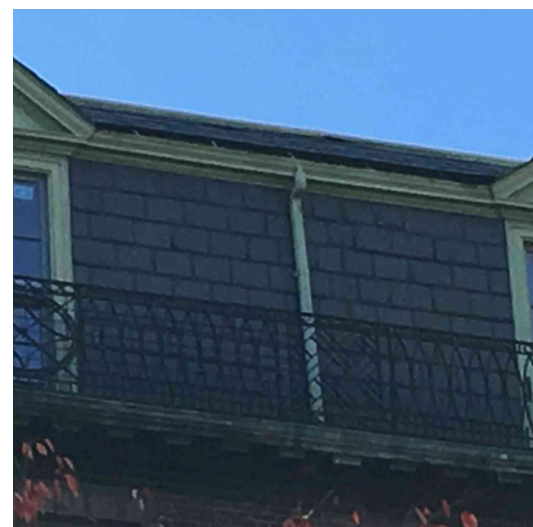

ENLARGED PROPOSED EAST ELEVATION MOCK-UP



PROPOSED EAST ELEVATION MOCK-UP