

# 205-207 Newbury Street Building Upgrades

## FRONT AND REAR ELEVATIONS

### NEWBURY STREET SIDE



207 NEWBURY

205 NEWBURY

### ALLEY SIDE



205 NEWBURY

207 NEWBURY

# 205-207 Newbury Street Building Upgrades


## EXISTING ROOF PLAN



EXISTING ROOF TOP EQUIPMENT




EXISTING ROOF TOP EQUIPMENT

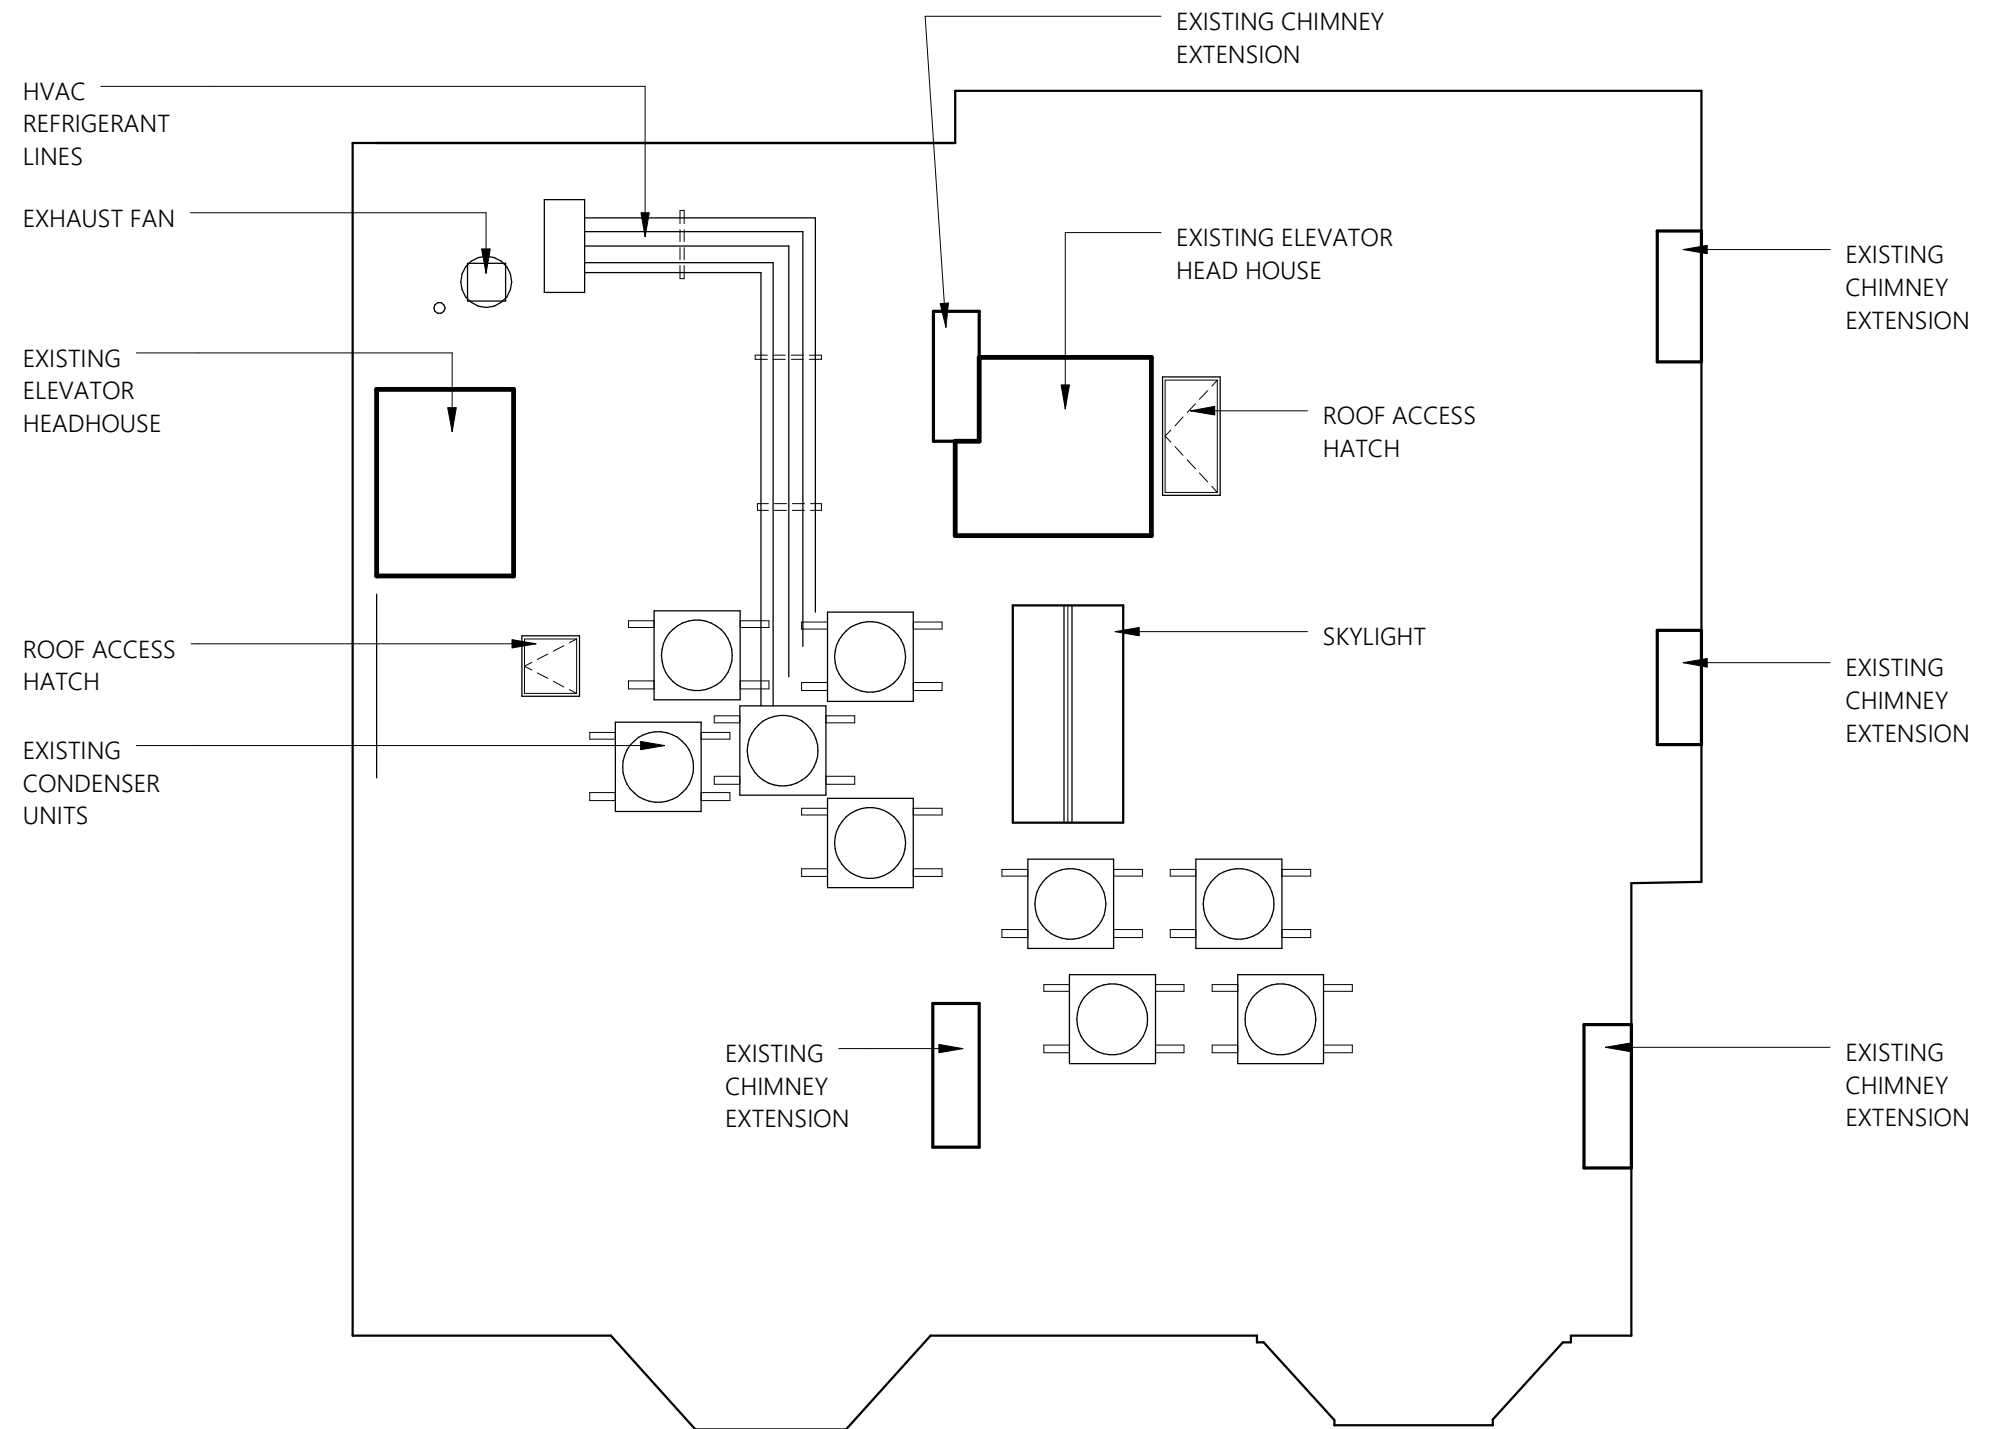

EXISTING ROOF PLAN

# 205-207 Newbury Street Building Upgrades

## PROPOSED ROOF PLAN

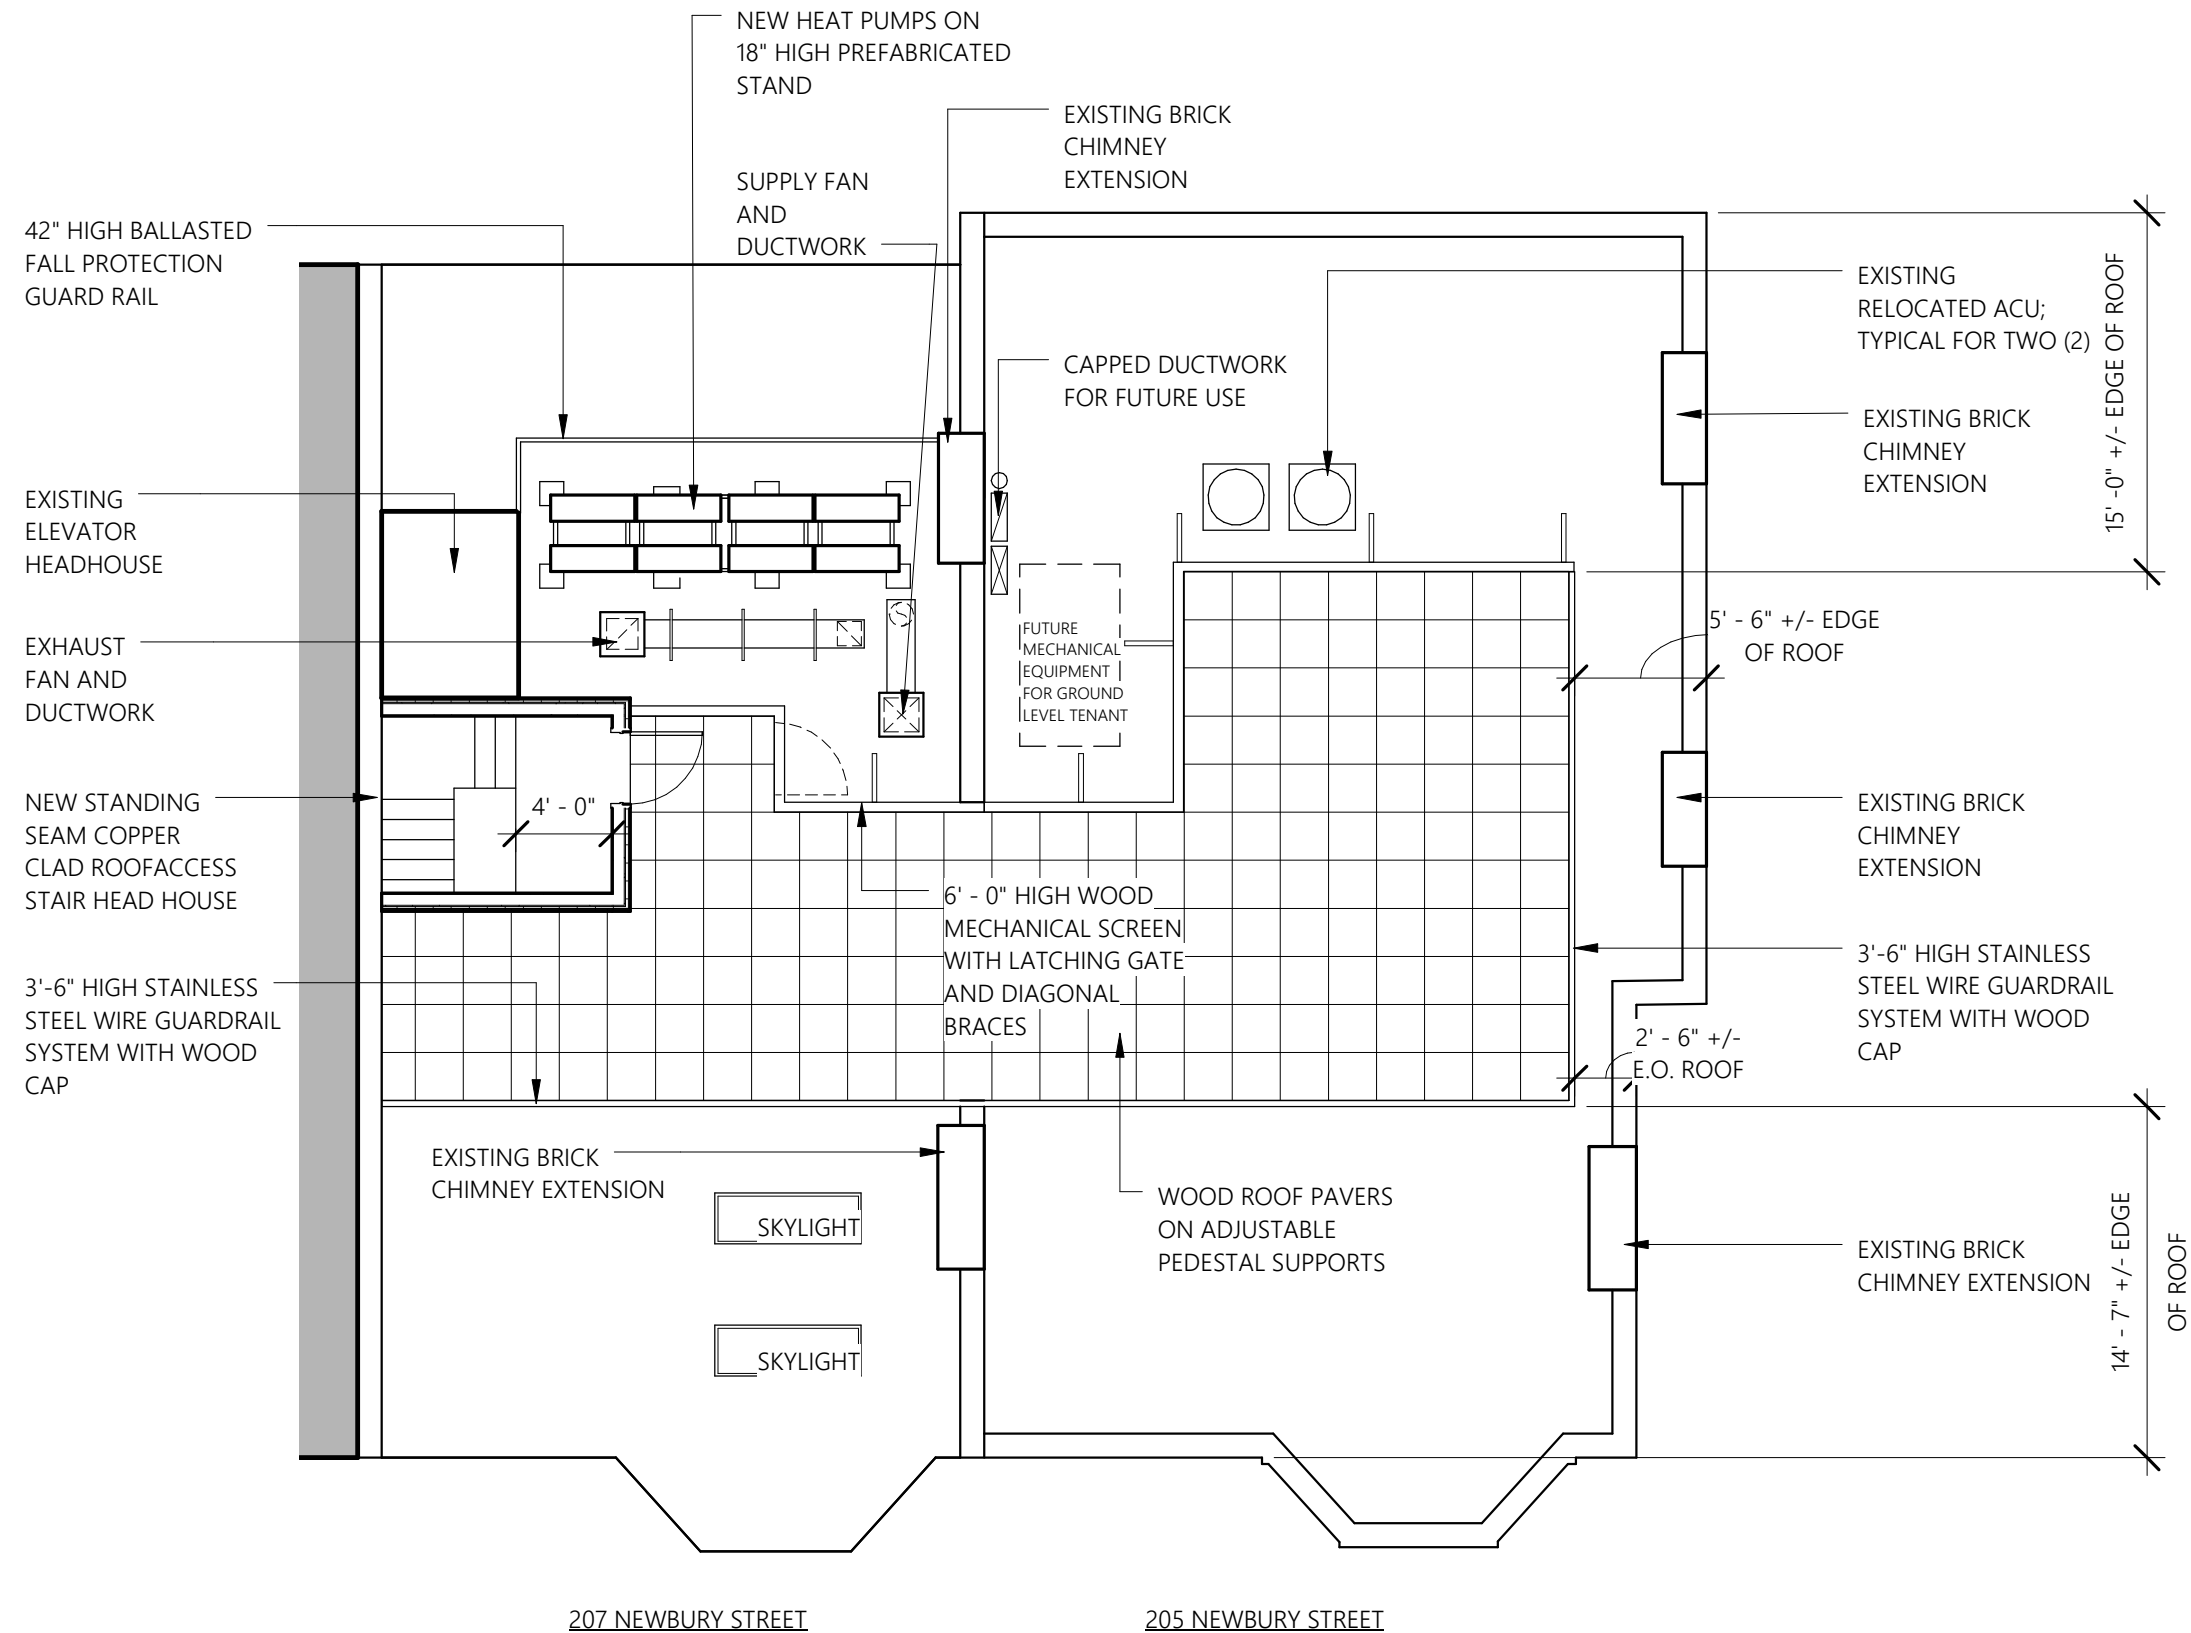


# 205-207 Newbury Street Building Upgrades

## PROPOSED GUARD RAIL DETAIL




PHOTOGRAPH OF SIMILAR INSTALLATION

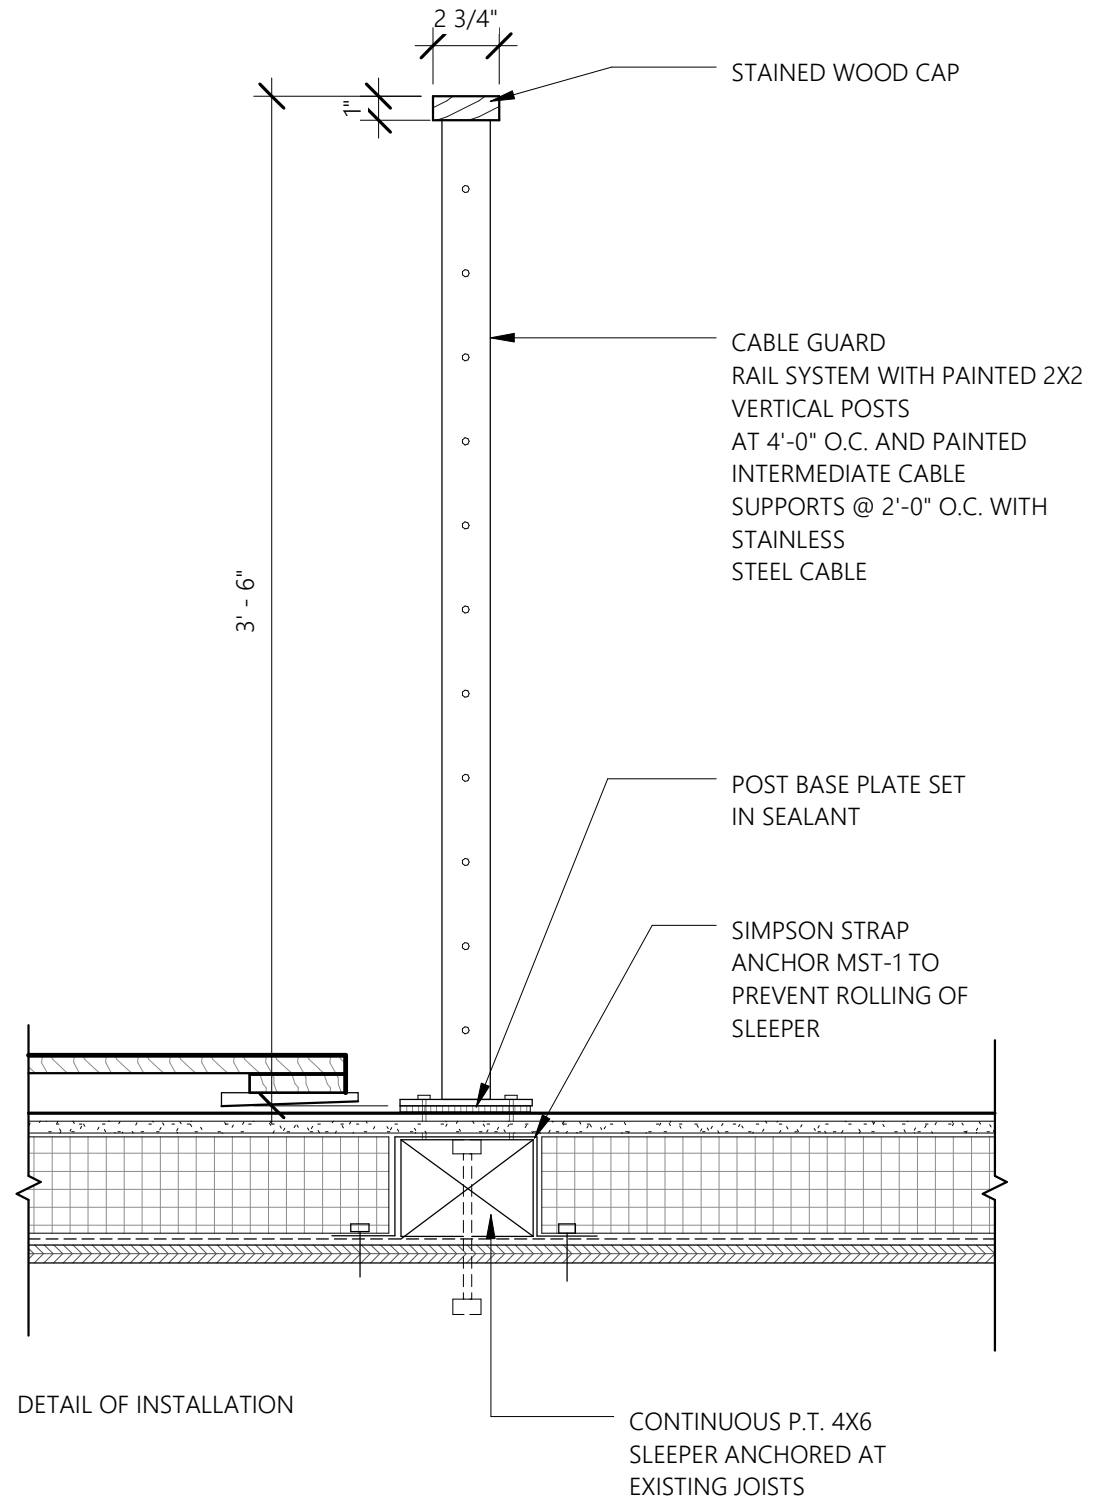


# 205-207 Newbury Street Building Upgrades

## PROPOSED MECHANICAL SCREEN DETAIL

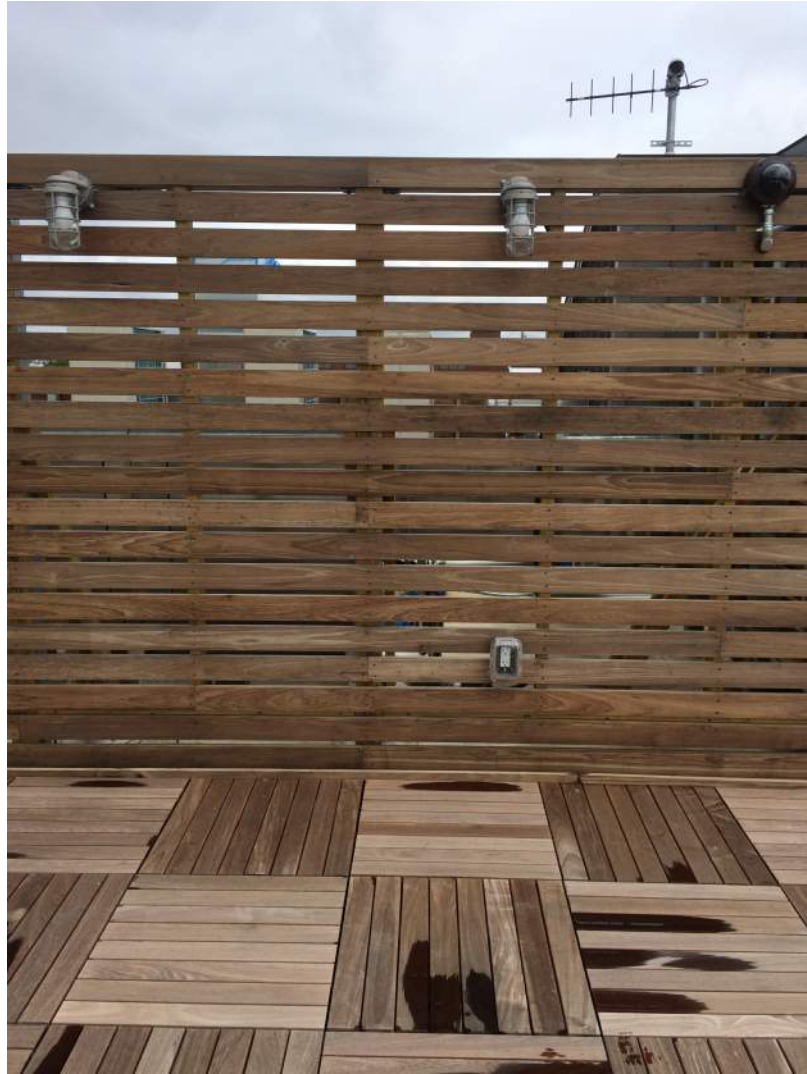


PHOTOGRAPH OF SIMILAR INSTALLATION

### DETAIL OF INSTALLATION

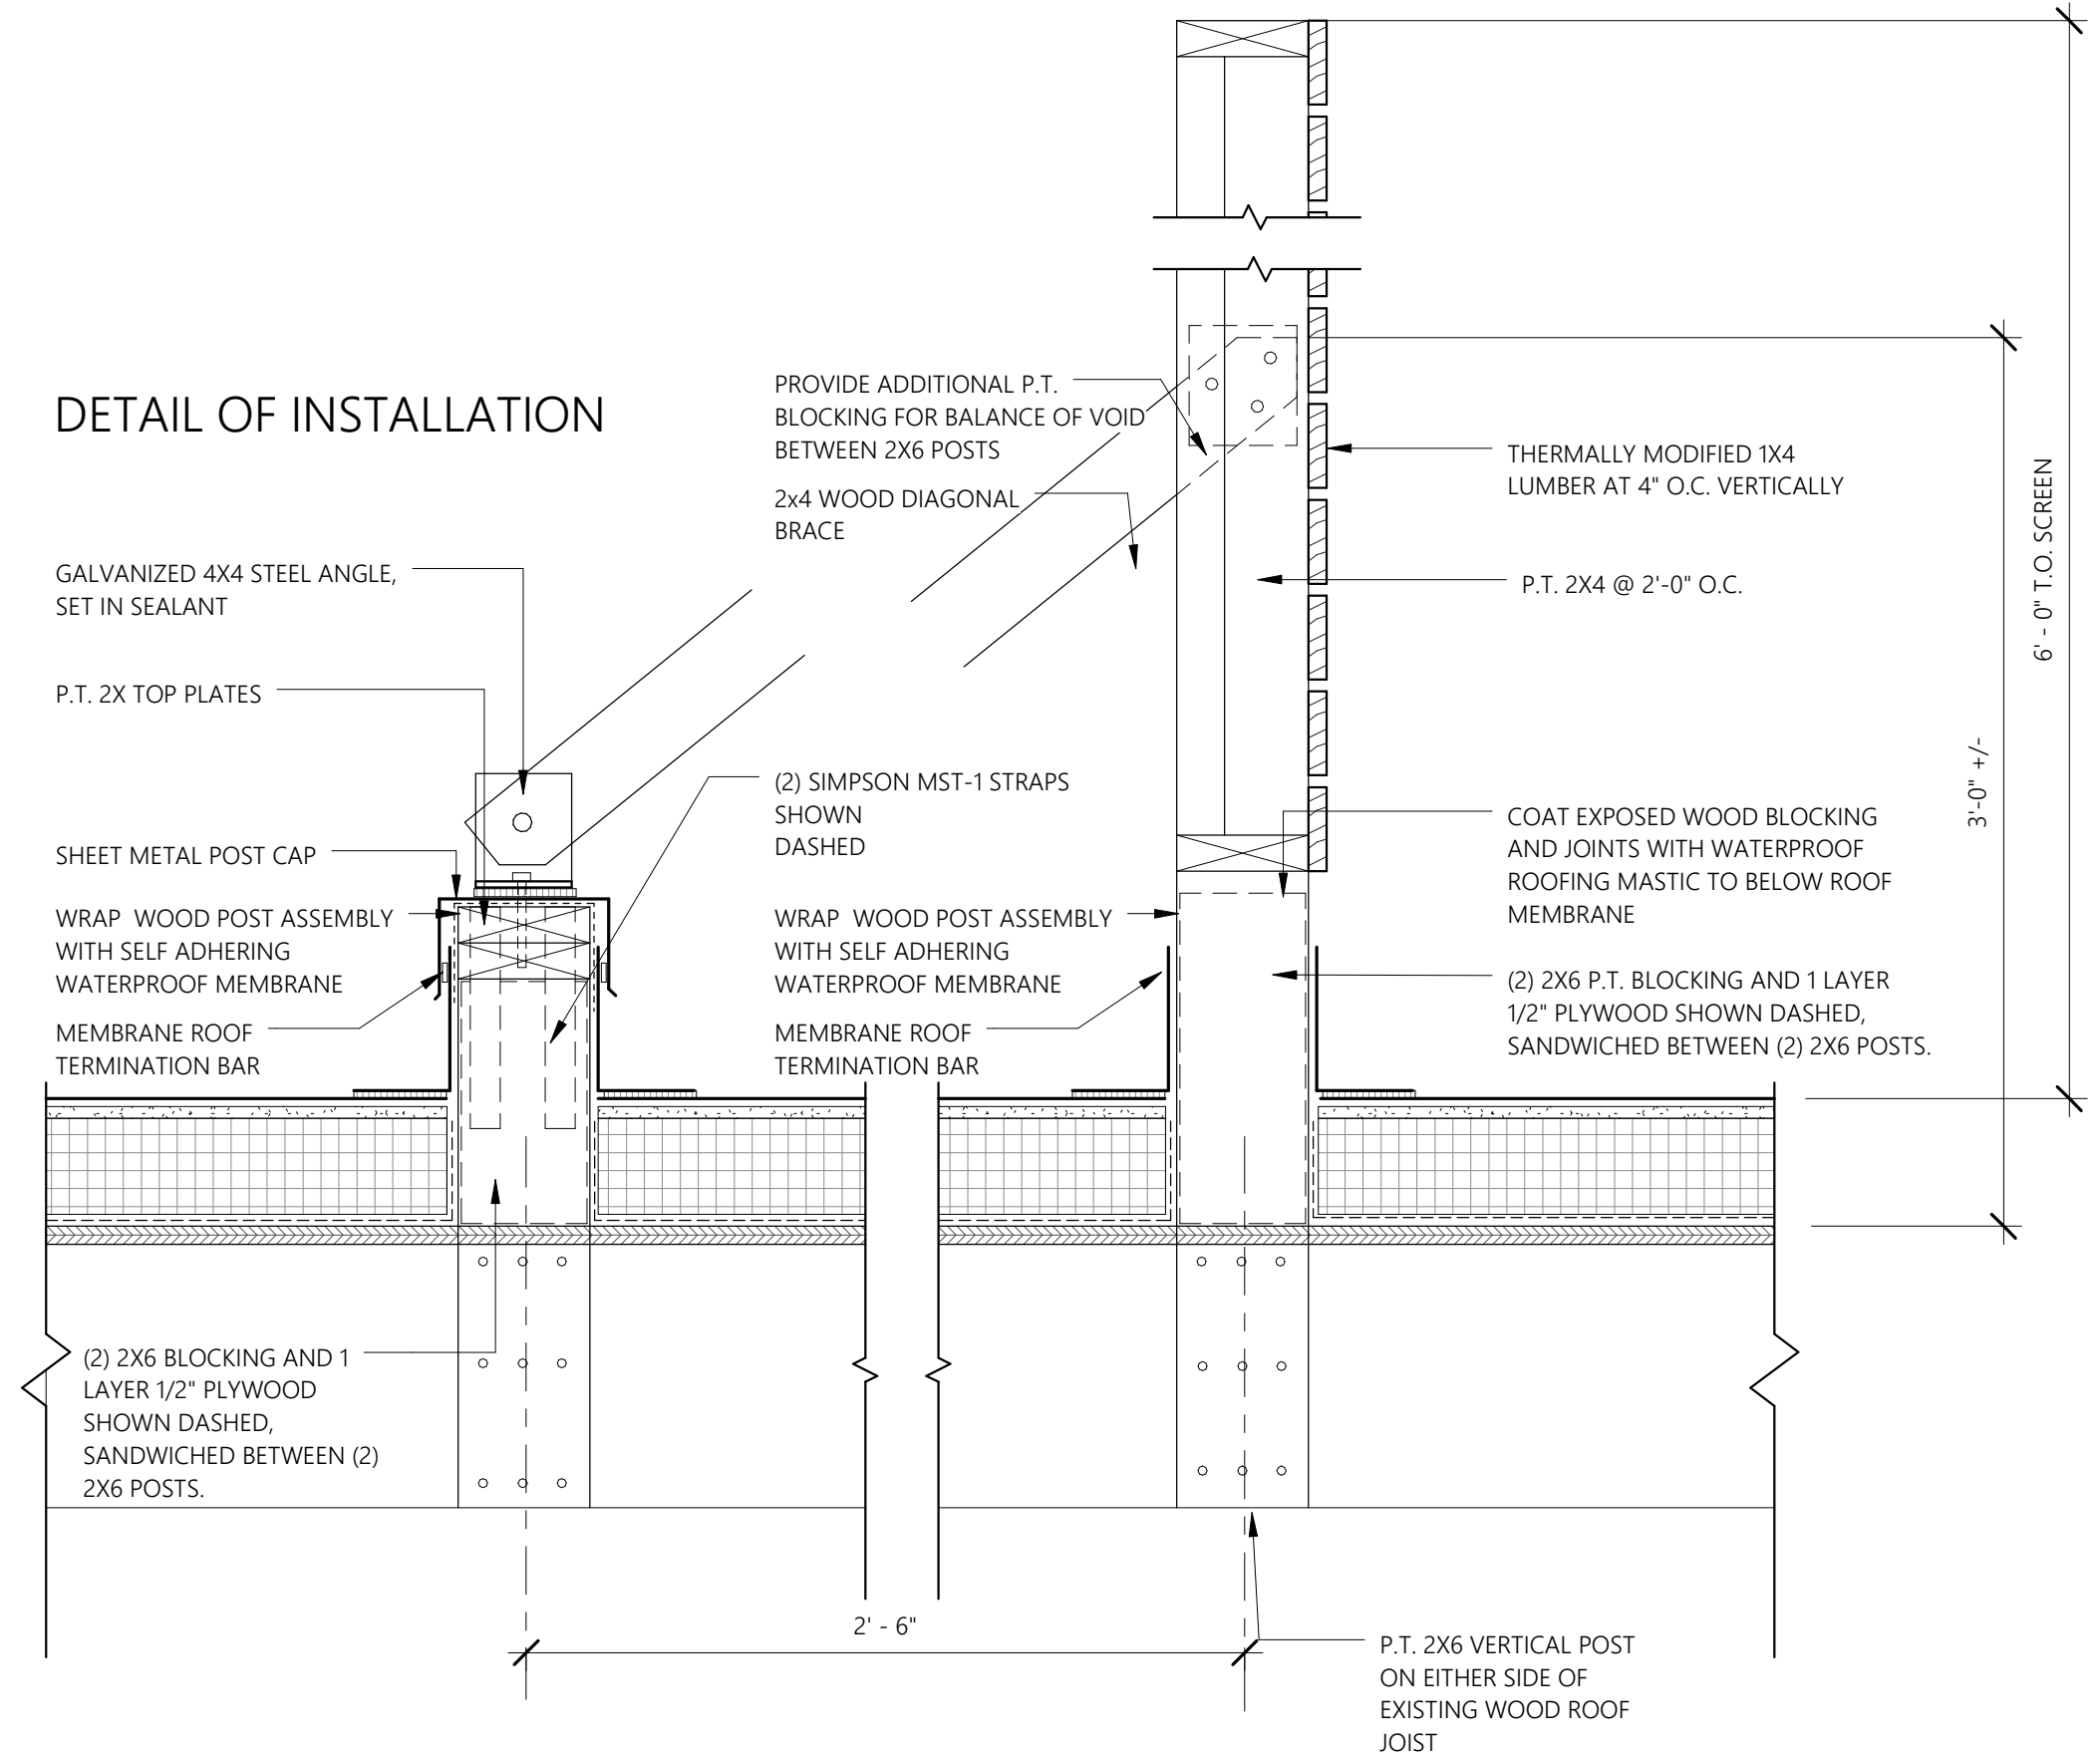

# 205-207 Newbury Street Building Upgrades

## LINE OF SIGHT DIAGRAM

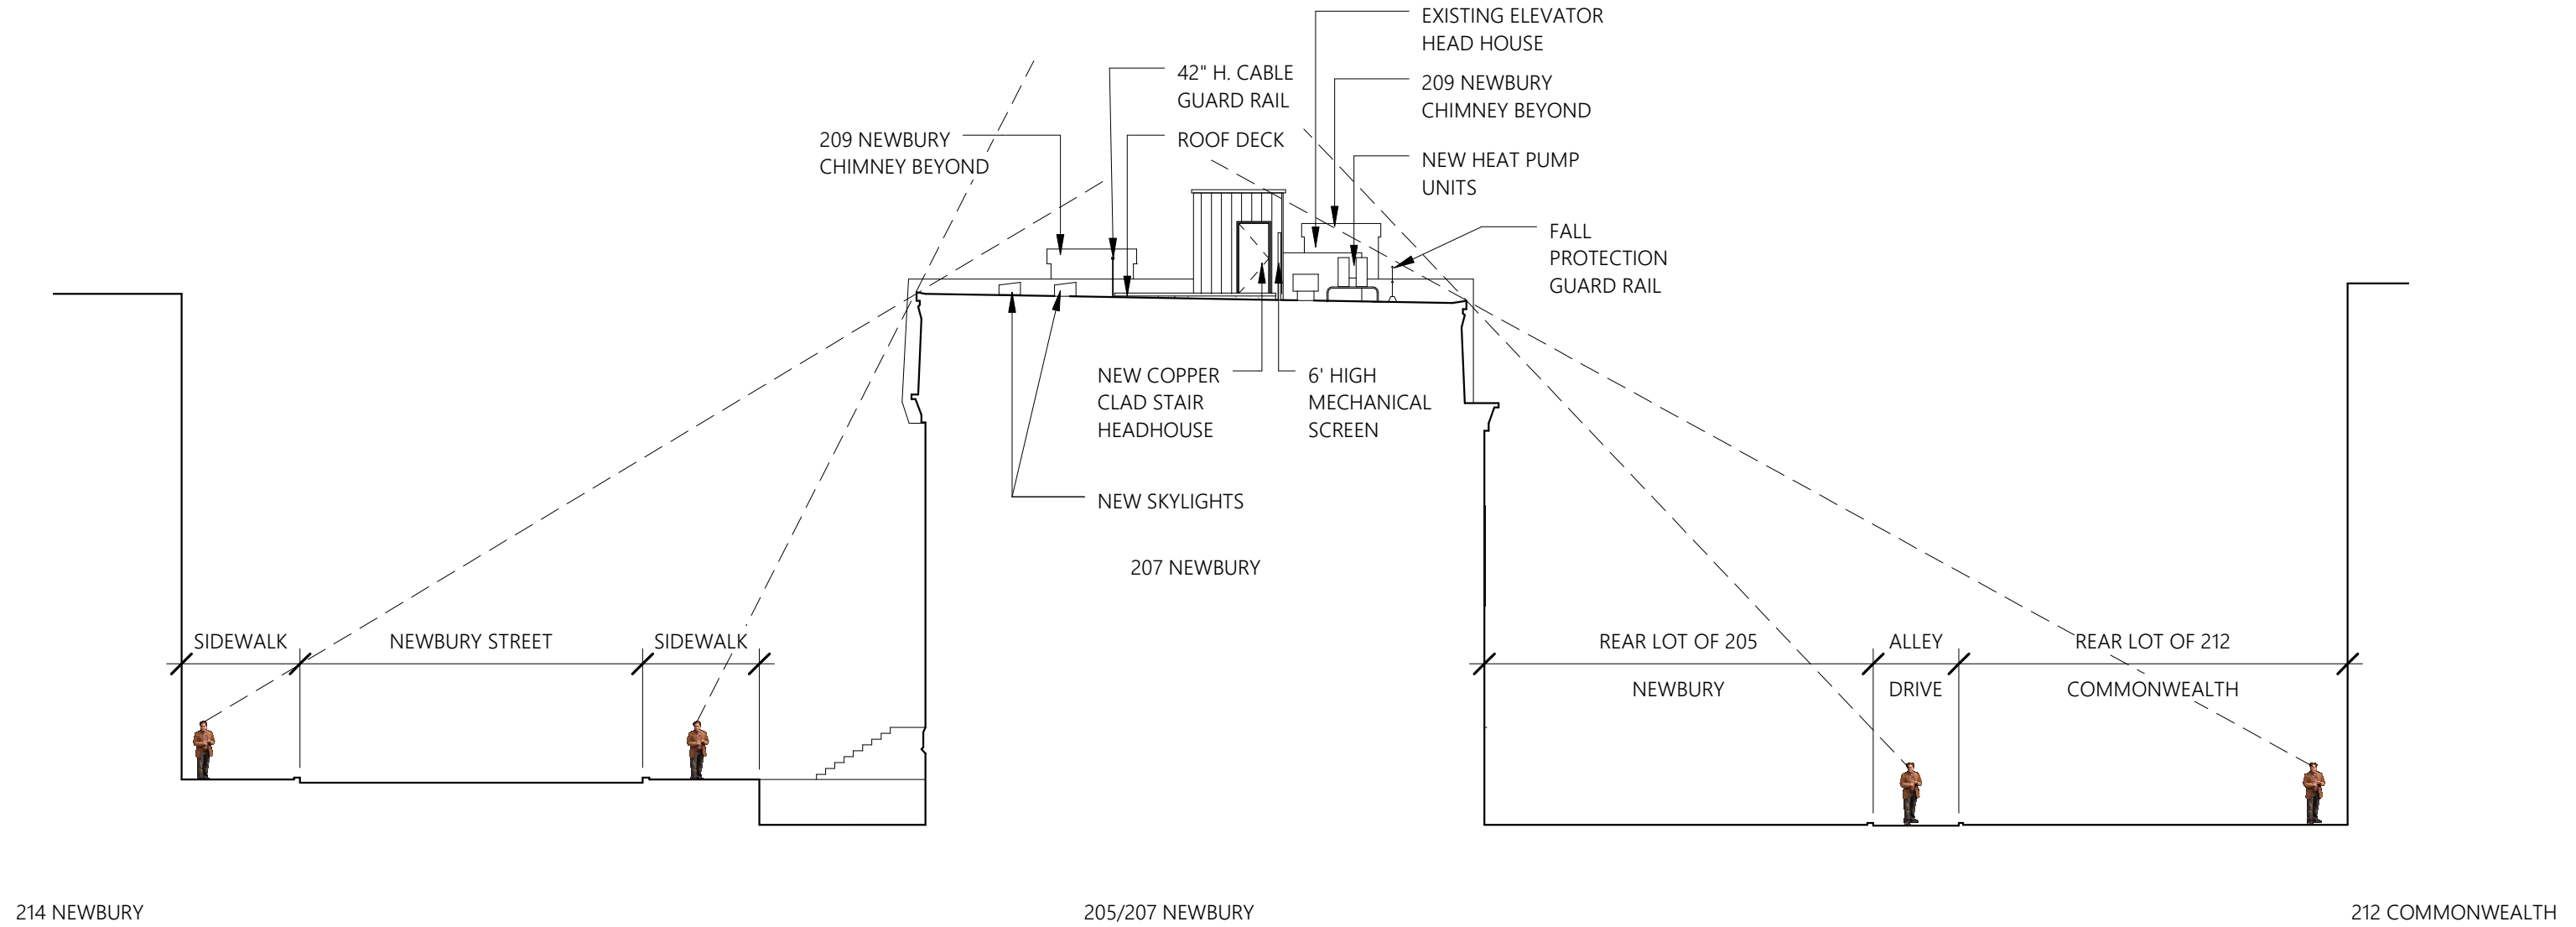

# 205-207 Newbury Street Building Upgrades

## STAIR HEAD HOUSE



SIMILAR INSTALLED APPLICATION OF COPPER WALL PANELS



SIMILAR INSTALLED APPLICATION OF COPPER CANOPY AND BRACKETS

