




1. Provide and install (1) new iron tree guard at newly planted tree in front of 73 Chestnut Street, painted black.

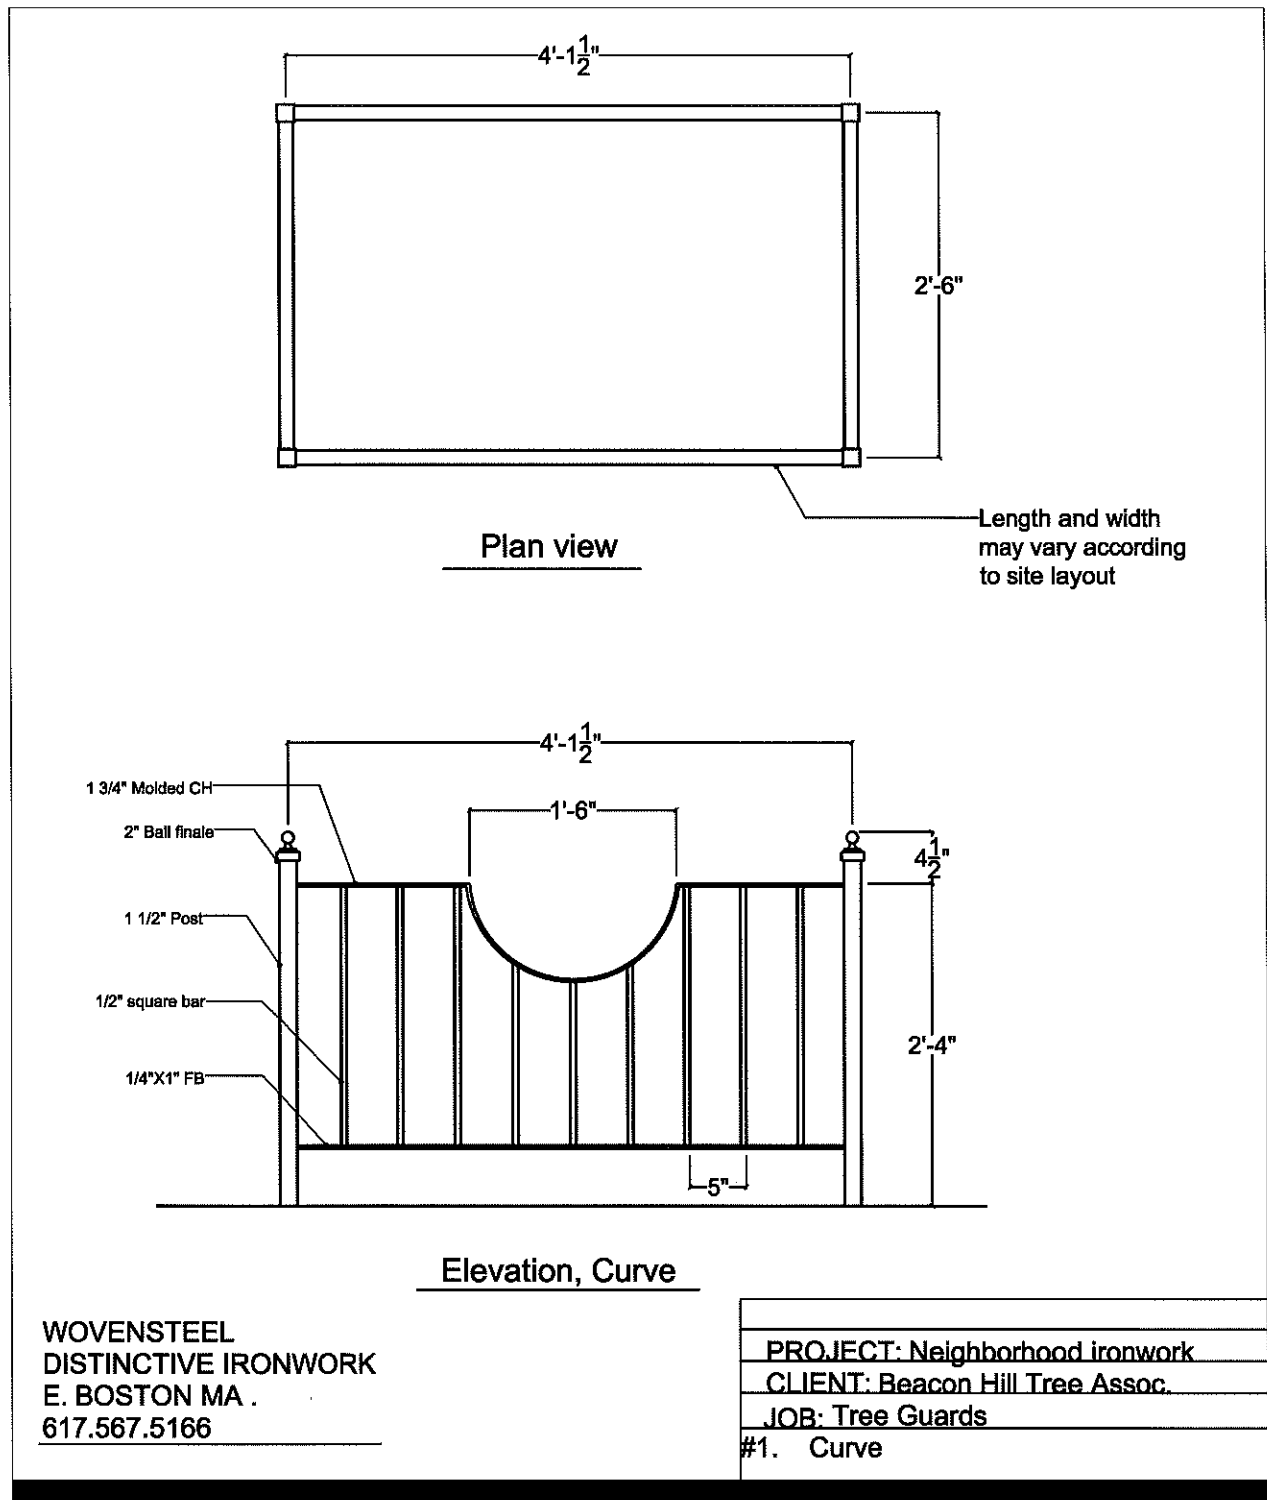

- ② Details of new iron tree guard to be fabricated and installed by Wovensteel Distinctive Ironwork, painted black.