

Area of Proposed Work

**BASEMENT LEVEL**  
**OPERA HOUSE/B.F. KEITH MEMORIAL THEATRE**  
**537 - 541 Washington Street, Boston, MA**


Opera House

539 Washington Street  
Boston, MA 02111


REMOVE EXISTING  
WOOD PARTITION  
BUILT-INS.

CLOSET

ROOM  
OF  
MIRRORS

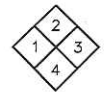


Women's Room Demo Plan  
Basement  
November 20, 2017  
1/4" = 1'-0"  
Finegold Alexander Architects

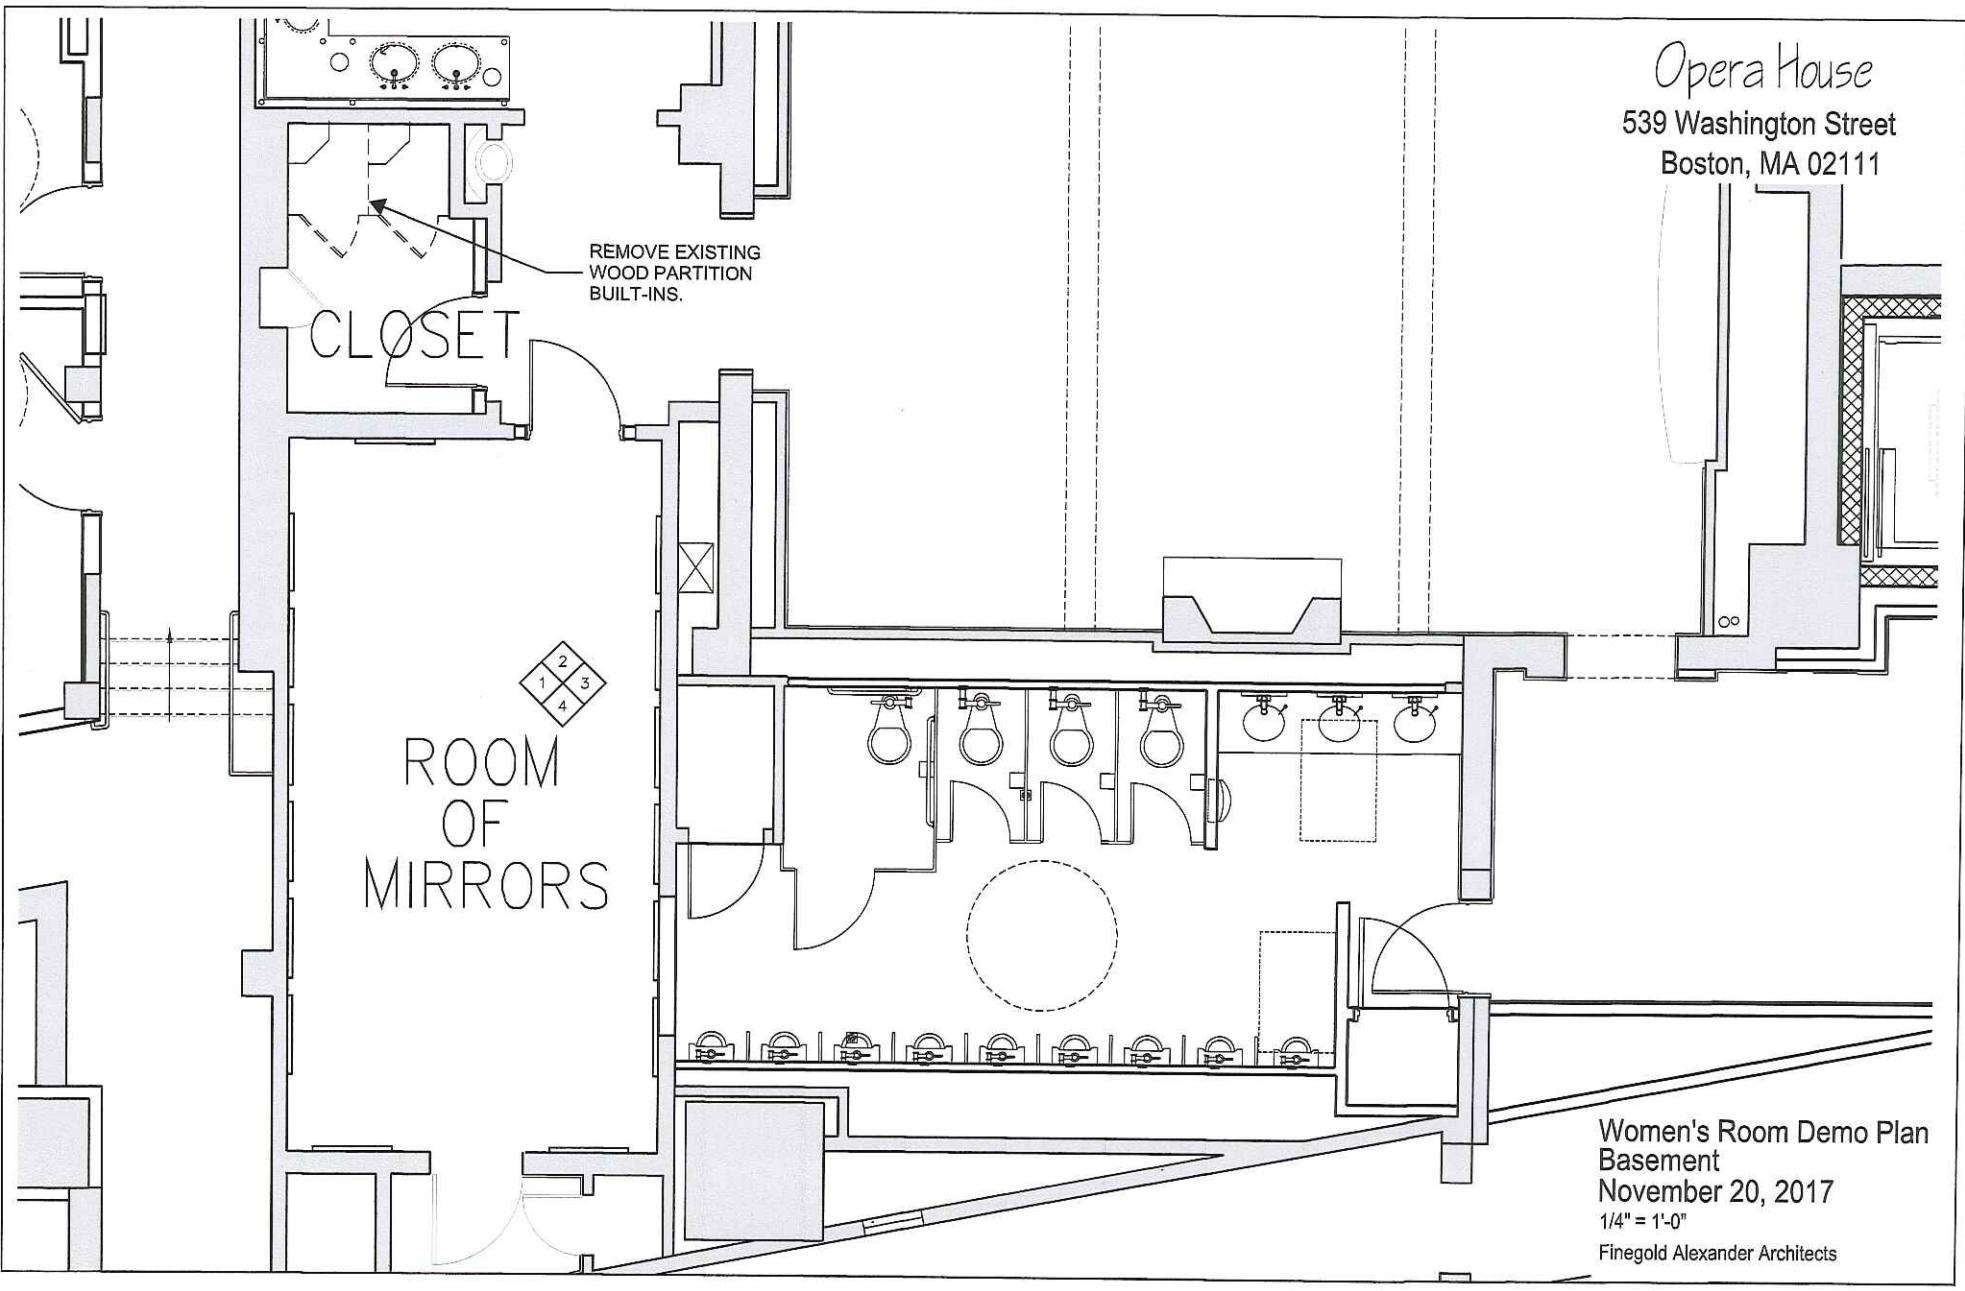




*Opera House*


539 Washington Street  
Boston, MA 02111

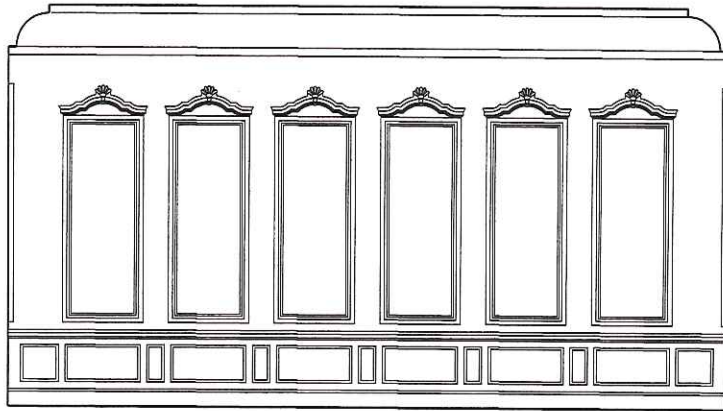


**1** INTERIOR ELEVATION  
SCALE: 1/4"=1'-0"

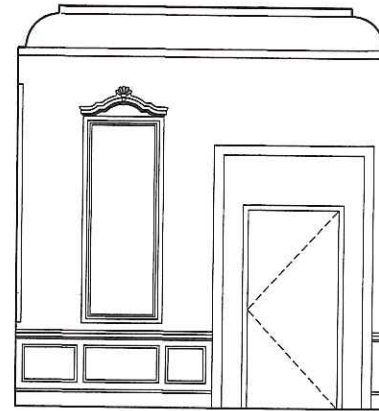

**2** INTERIOR ELEVATION  
SCALE: 1/4"=1'-0"

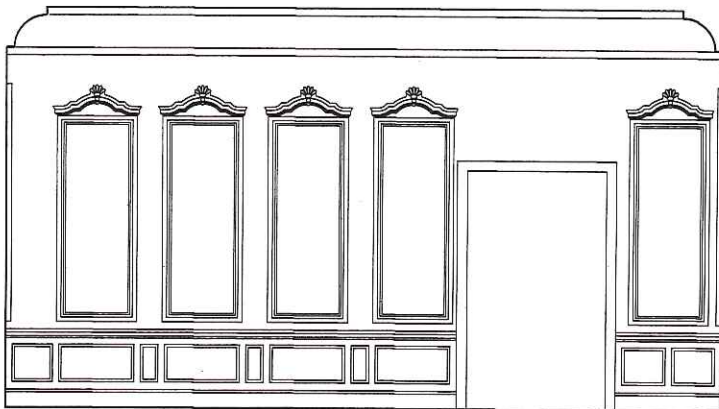

**3** INTERIOR ELEVATION  
SCALE: 1/4"=1'-0"

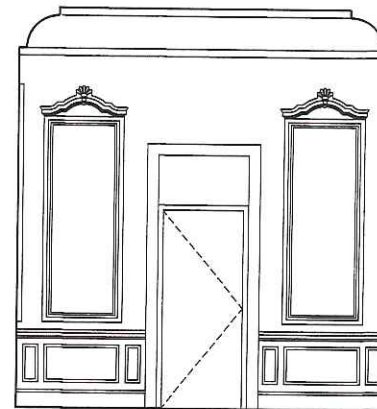

**4** INTERIOR ELEVATION  
SCALE: 1/4"=1'-0"

Women's Room Existing Elevations  
Basement  
November 20, 2017  
1/4" = 1'-0"  
Finegold Alexander Architects

Opera House  
539 Washington Street  
Boston, MA 02111

# LOWER LOUNGE


NEW TOILET AND  
SINK ON NEW GWB  
PARTITION.

FAMILY

NEW FREE STANDING  
VANITY AND SINK.

WOMEN


NEW PARTIAL HEIGHT GWB  
PARTITION IN FRONT OF  
EXITING MIRROR WALL.

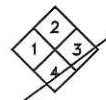


MEN

NEW TOILET AND  
TOILET PARTITIONS.

Women's Room New Plan  
Basement  
November 20, 2017  
1/4" = 1'-0"  
Finegold Alexander Architects

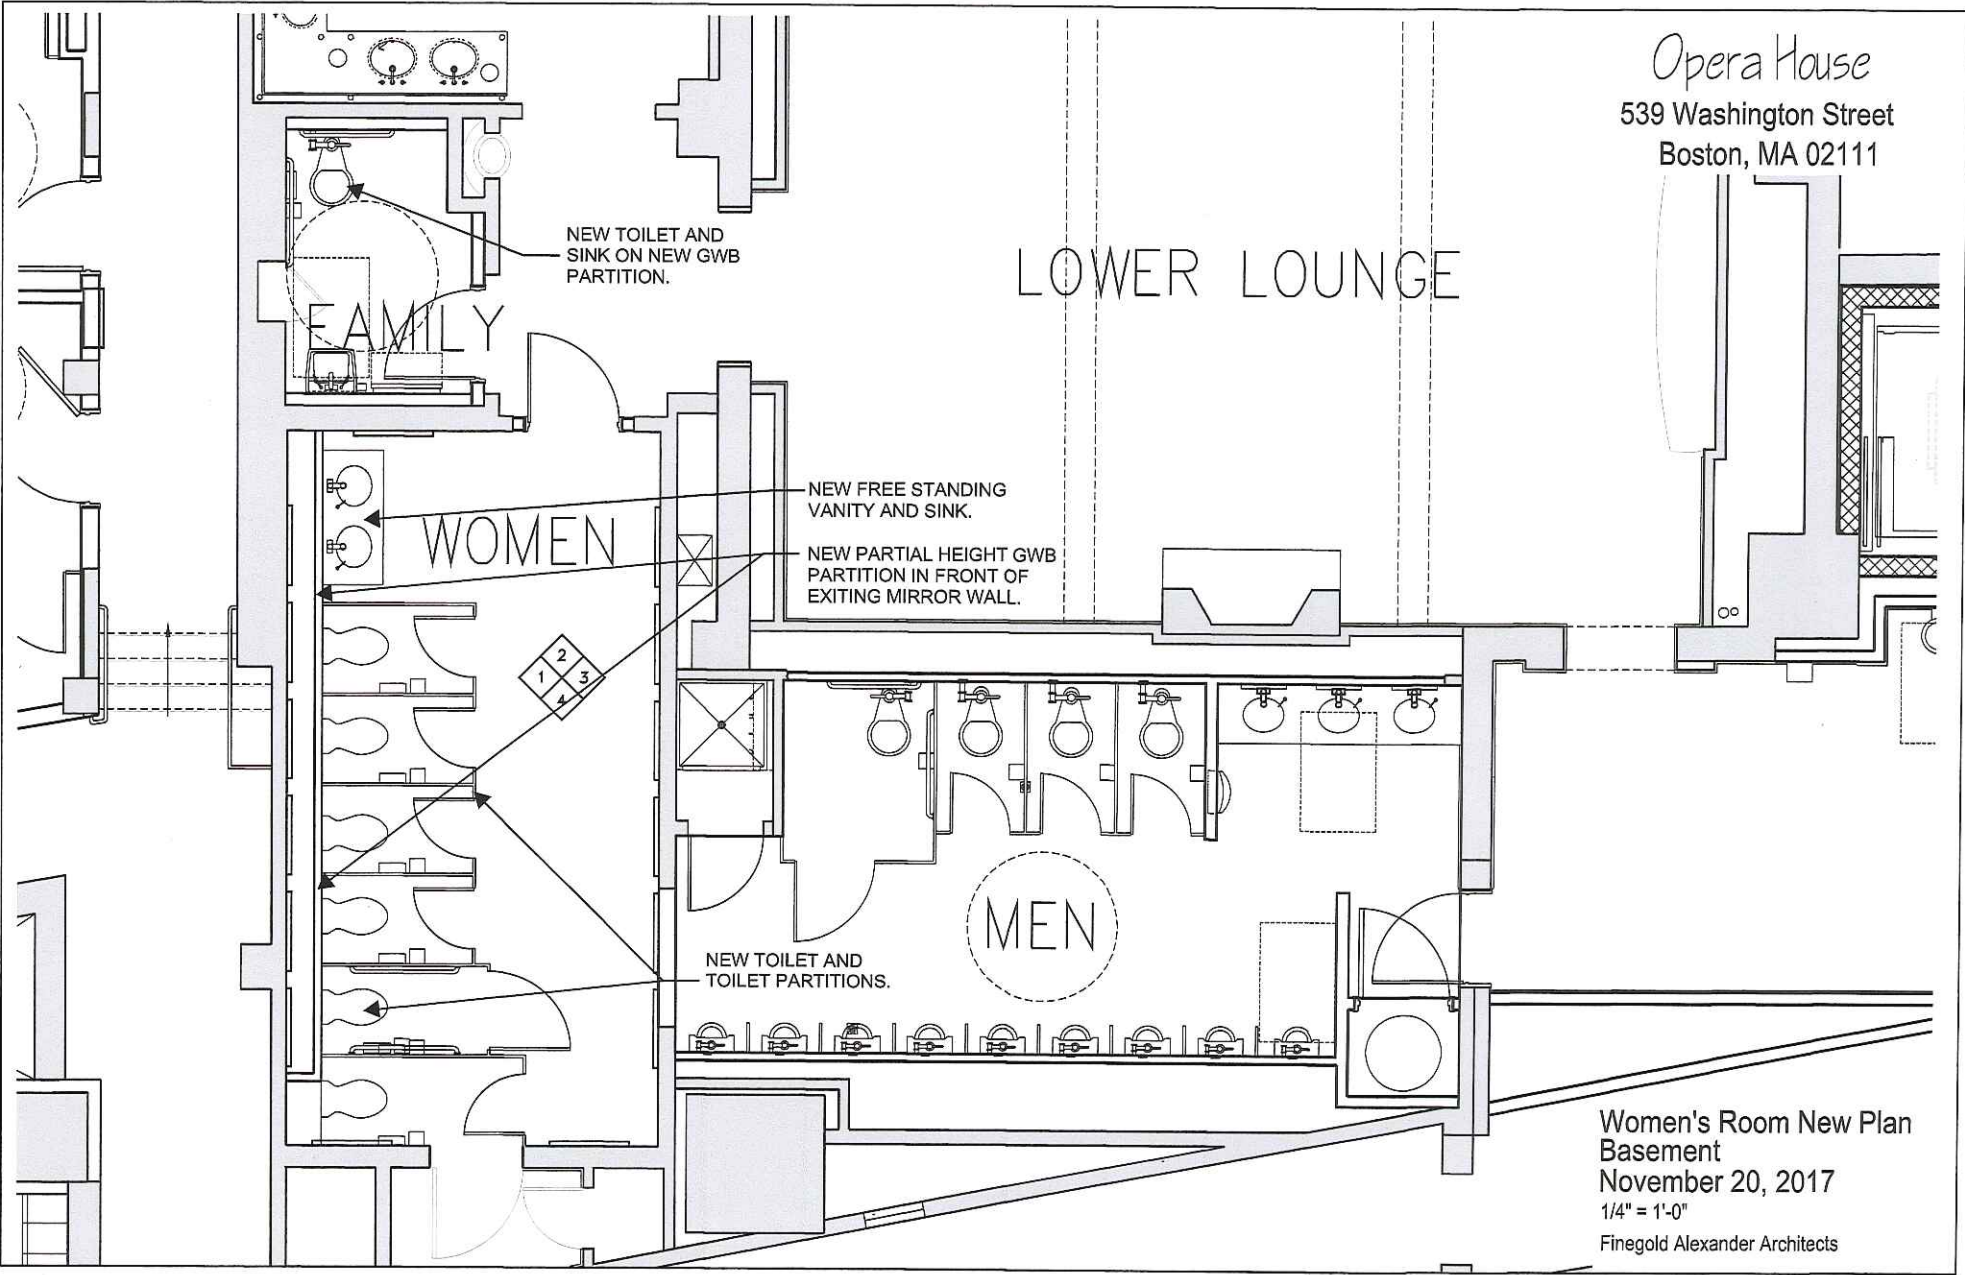

Opera House  
 539 Washington Street  
 Boston, MA 02111

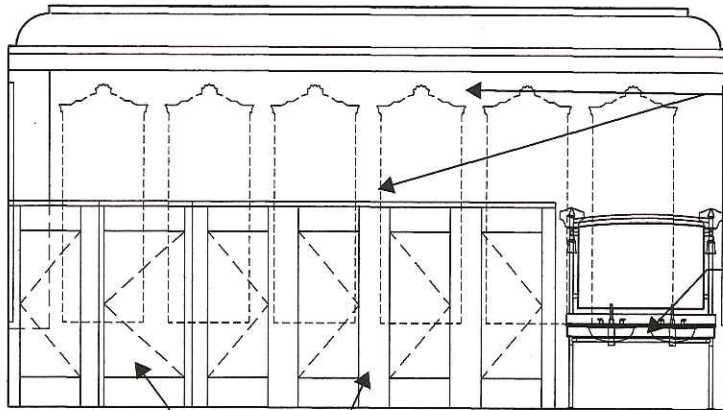


NEW PARTIAL HEIGHT GWB PARTITION IN FRONT OF EXISTING MIRROR WALL.


NEW FREE STANDING VANITY AND SINK.

**1 INTERIOR ELEVATION**  
 SCALE: 1/4"=1'-0"


NEW TOILET AND TOILET PARTITIONS.

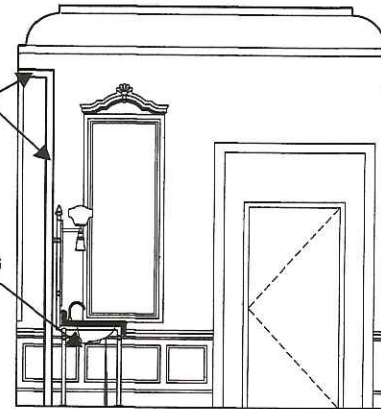

**2 INTERIOR ELEVATION**  
 SCALE: 1/4"=1'-0"

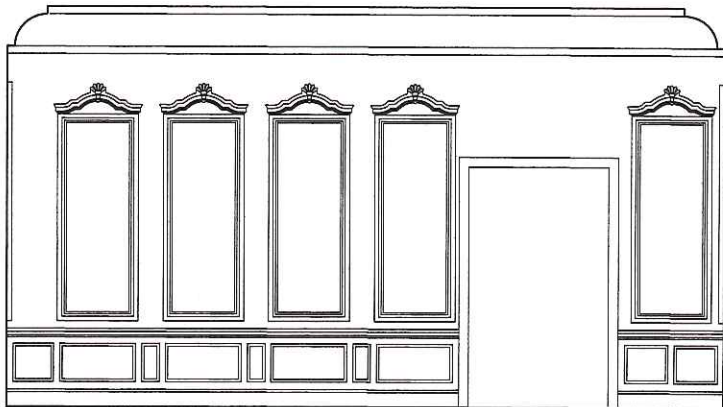

**3 INTERIOR ELEVATION**  
 SCALE: 1/4"=1'-0"

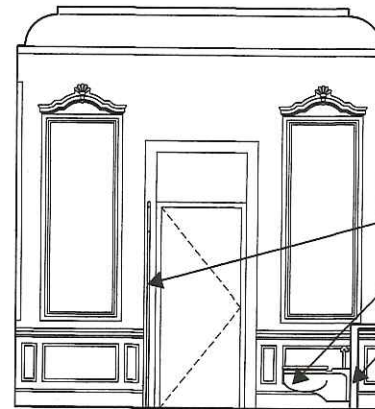

NEW TOILET AND TOILET PARTITIONS.

NEW LOW GWB PARTITION AT EXISTING MIRROR WALL.


**4 INTERIOR ELEVATION**  
 SCALE: 1/4"=1'-0"

Women's Room New Elevations  
 Basement  
 November 20, 2017  
 1/4" = 1'-0"

Finegold Alexander Architects



Opera House  
539 Washington Street  
Boston, MA 02111

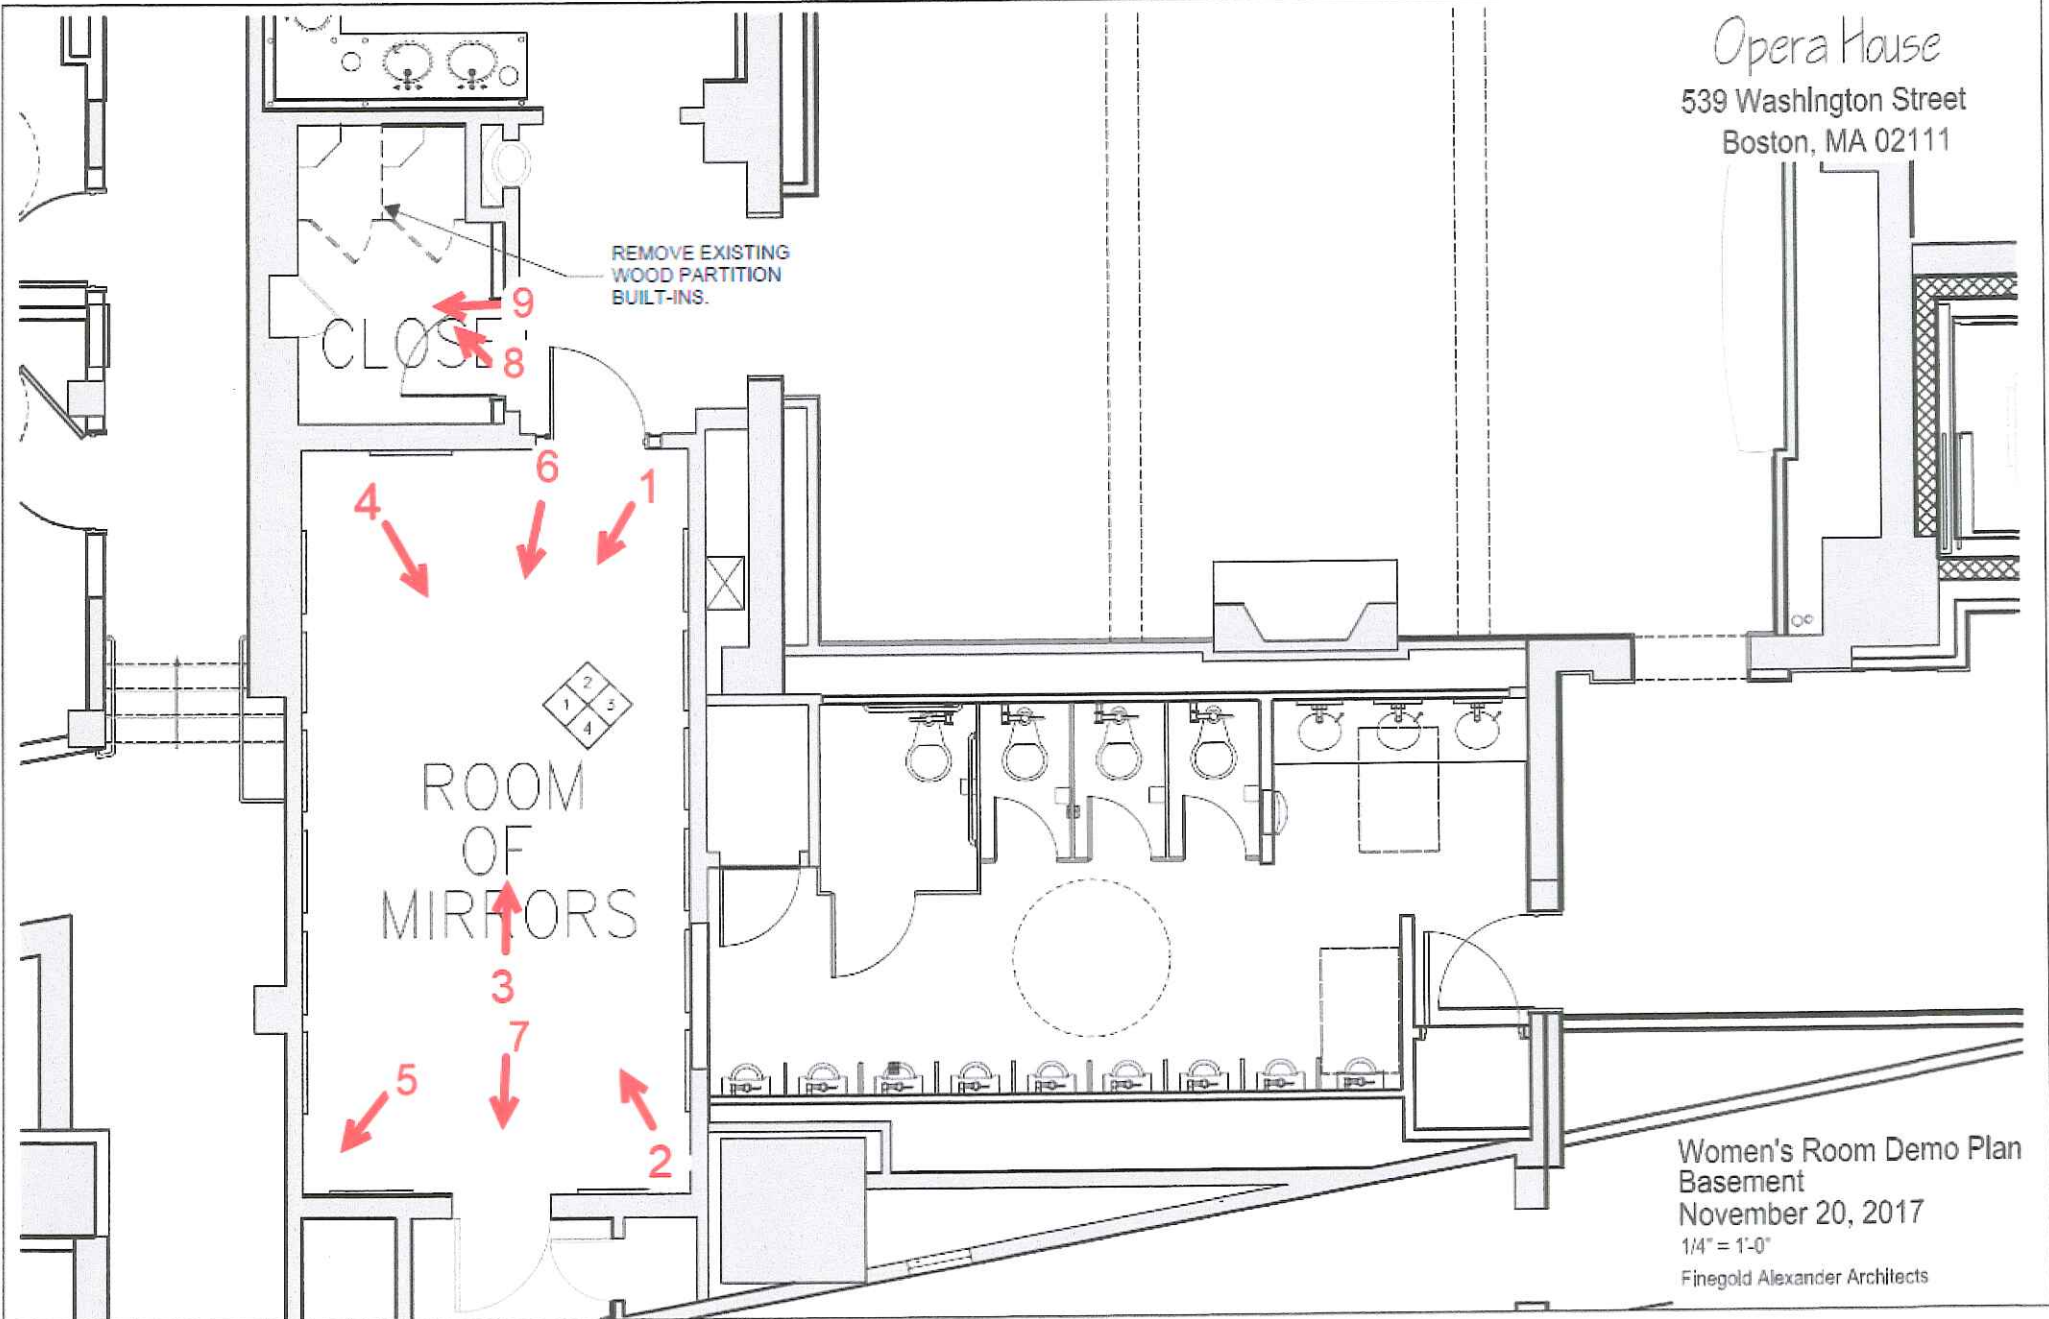

Women's Room Demo Plan  
Basement  
November 20, 2017  
1/4" = 1'-0"  
Finegold Alexander Architects

OPERA HOUSE/B.F. KEITH MEMORIAL THEATRE, 537 – 541 WASHINGTON STREET, BOSTON  
BOSTON LANDMARKS COMMISSION



1



2



OPERA HOUSE/B.F. KEITH MEMORIAL THEATRE, 537 – 541 WASHINGTON STREET, BOSTON  
BOSTON LANDMARKS COMMISSION



3



4

OPERA HOUSE/B.F. KEITH MEMORIAL THEATRE, 537 – 541 WASHINGTON STREET, BOSTON  
BOSTON LANDMARKS COMMISSION



5



6



OPERA HOUSE/B.F. KEITH MEMORIAL THEATRE, 537 – 541 WASHINGTON STREET, BOSTON  
BOSTON LANDMARKS COMMISSION





OPERA HOUSE/B.F. KEITH MEMORIAL THEATRE, 537 – 541 WASHINGTON STREET, BOSTON  
BOSTON LANDMARKS COMMISSION



8



9

OPERA HOUSE/B.F. KEITH MEMORIAL THEATRE, 537 – 541 WASHINGTON STREET, BOSTON  
BOSTON LANDMARKS COMMISSION



10





11

OPERA HOUSE/B.F. KEITH MEMORIAL THEATRE, 537 – 541 WASHINGTON STREET, BOSTON  
BOSTON LANDMARKS COMMISSION





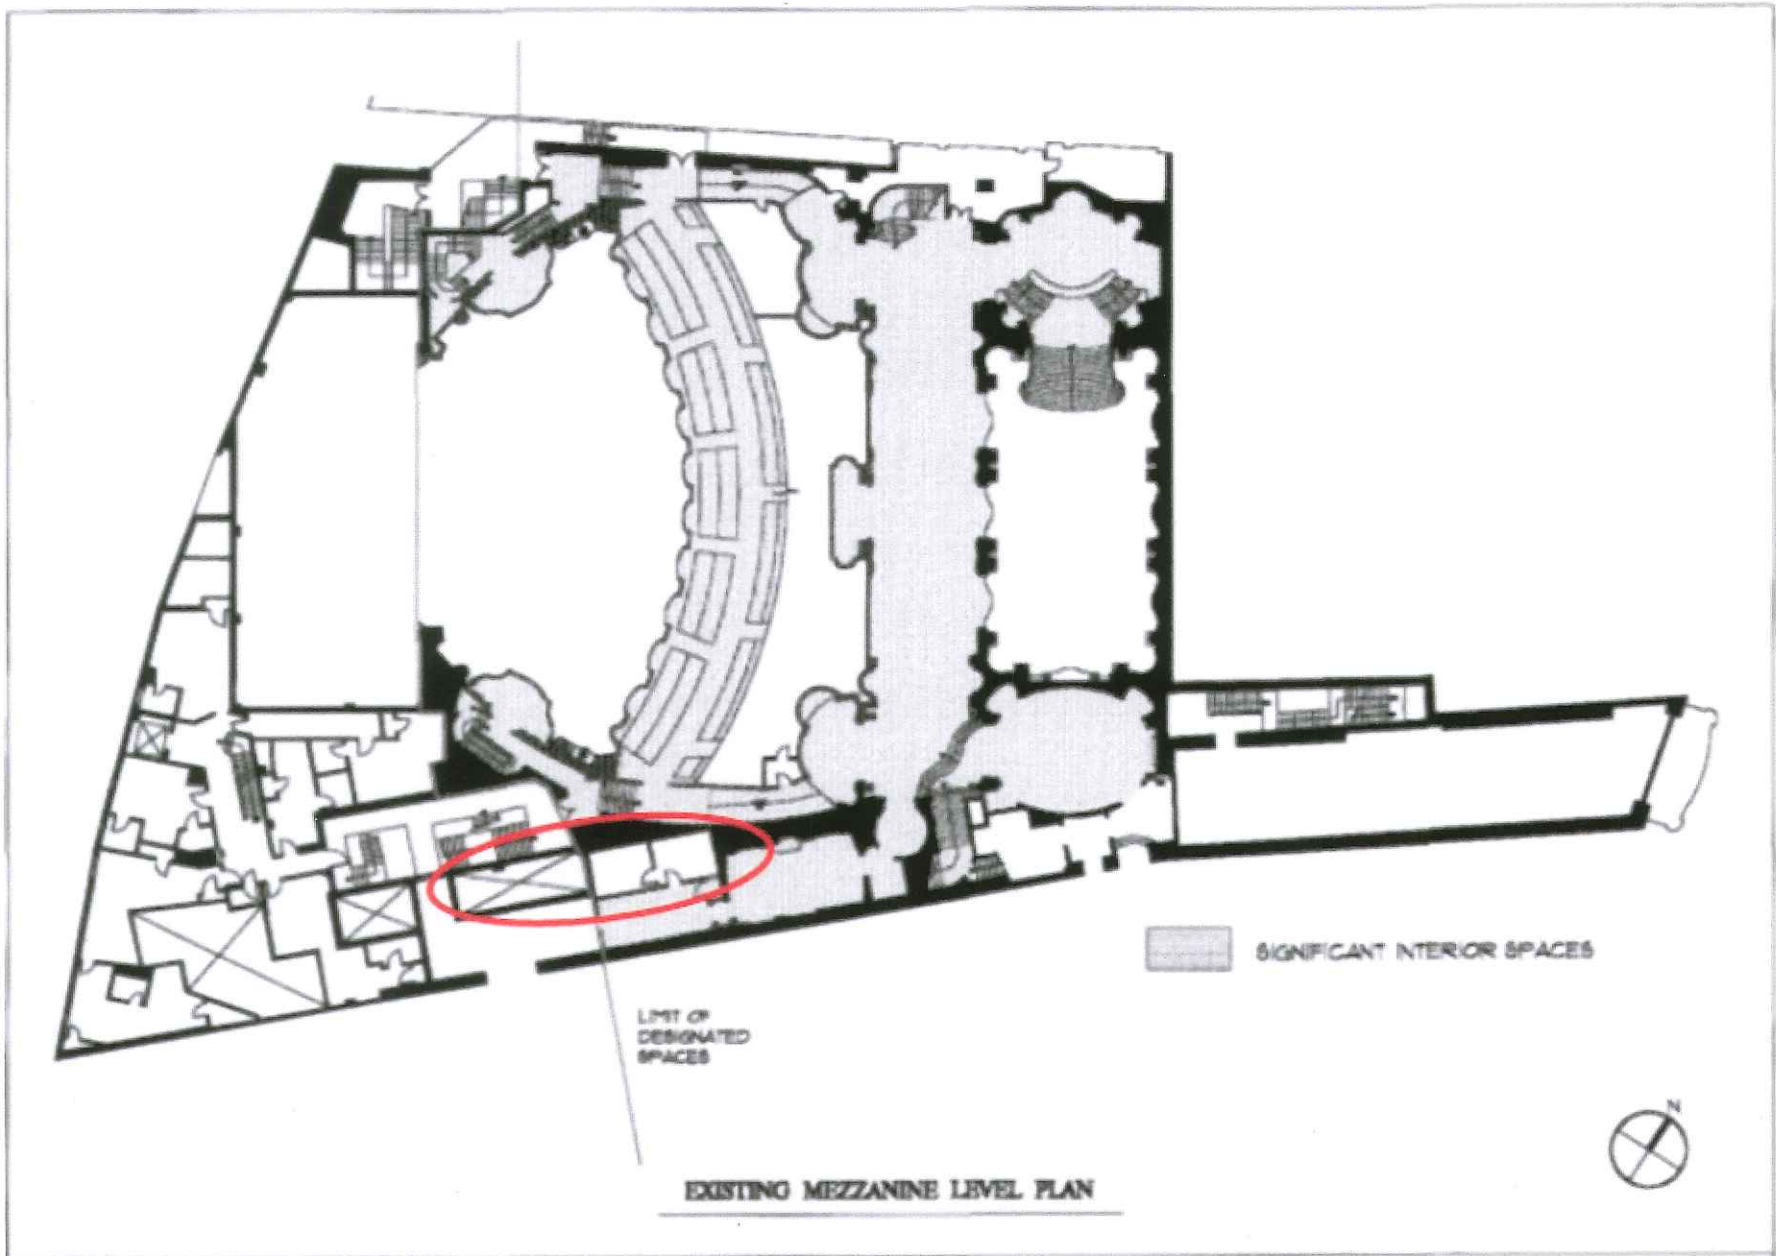

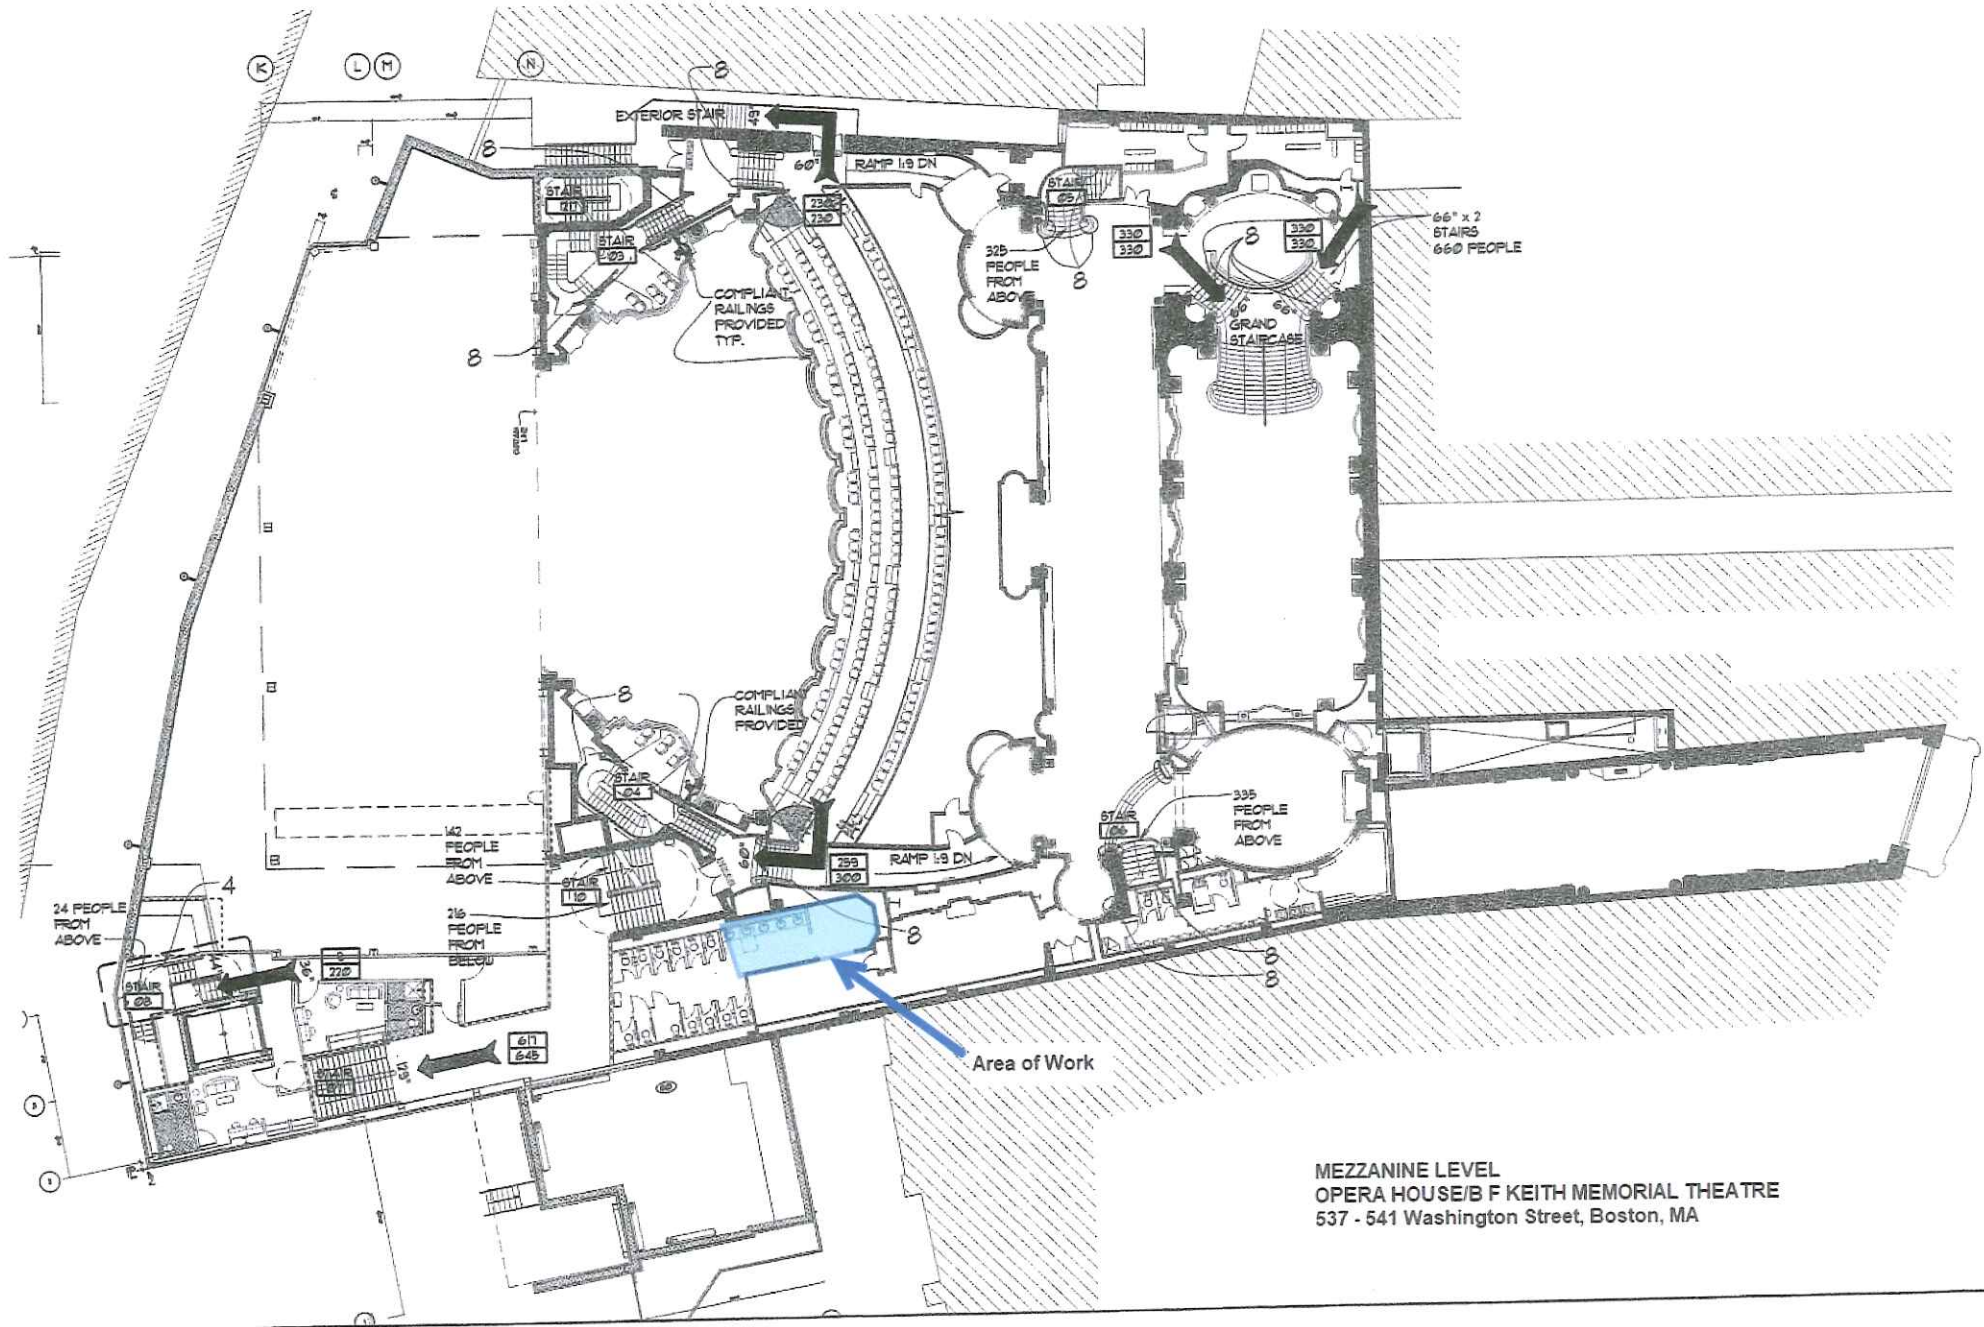


MEZZANINE LEVEL  
 OPERA HOUSE/B F KEITH MEMORIAL THEATRE  
 537 - 541 Washington Street, Boston, MA



Opera House

539 Washington Street  
Boston, MA 02111

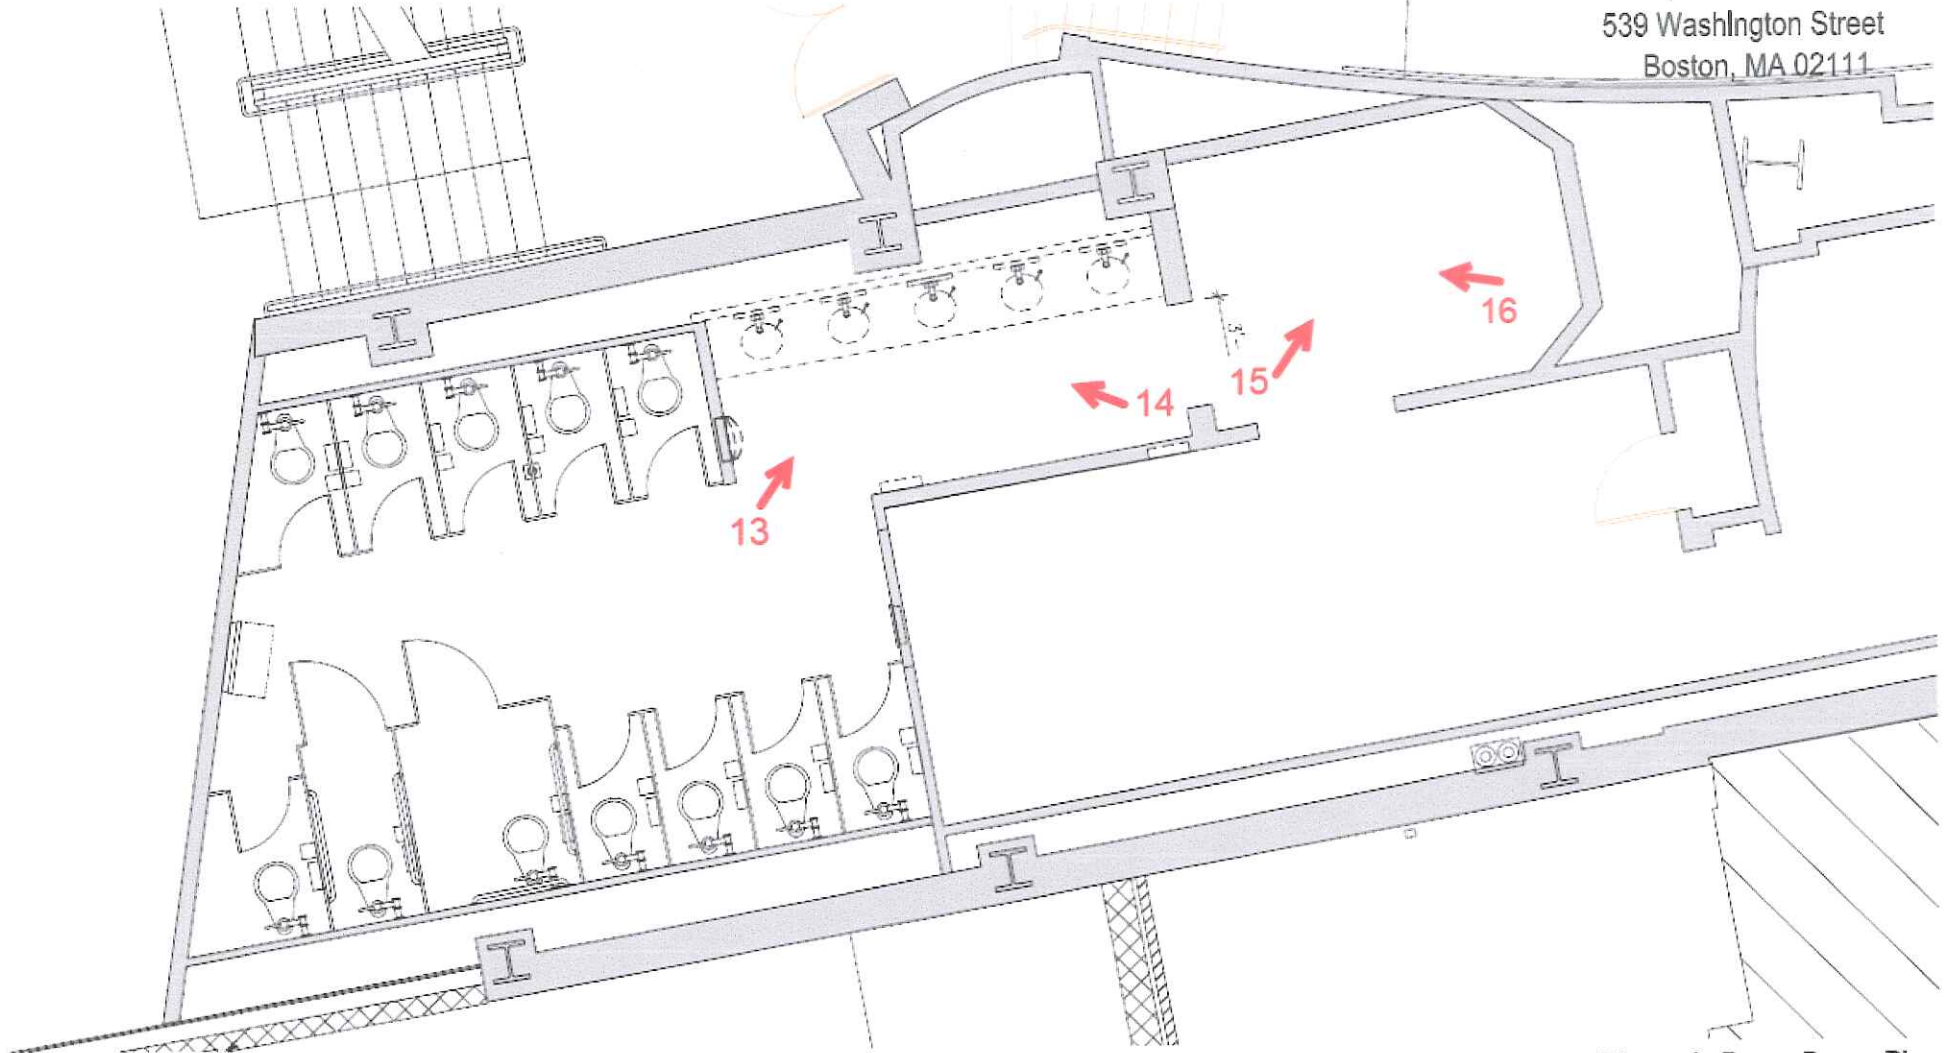

Women's Room Demo Plan  
Level 2, Option 1  
May 15, 2017  
1/4" = 1'-0"  
Finegold Alexander Architects



OPERA HOUSE/B.F. KEITH MEMORIAL THEATRE, 537 – 541 WASHINGTON STREET, BOSTON  
BOSTON LANDMARKS COMMISSION



13




14

OPERA HOUSE/B.F. KEITH MEMORIAL THEATRE, 537 – 541 WASHINGTON STREET, BOSTON  
BOSTON LANDMARKS COMMISSION



15

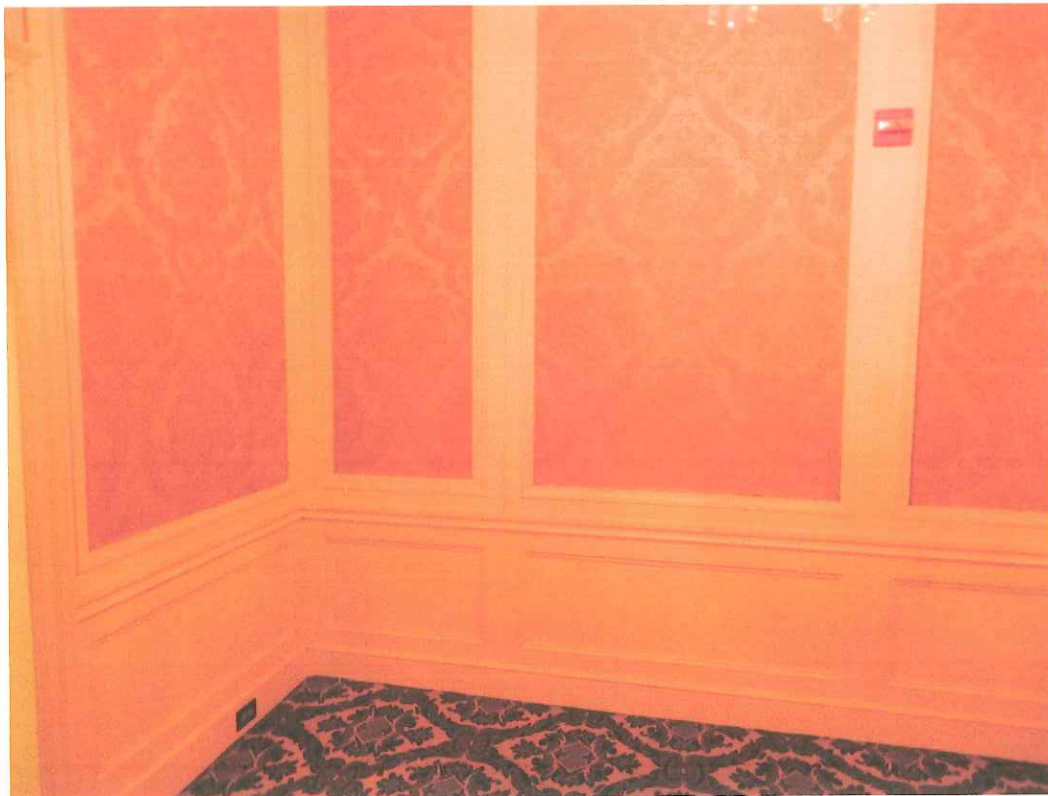

16