

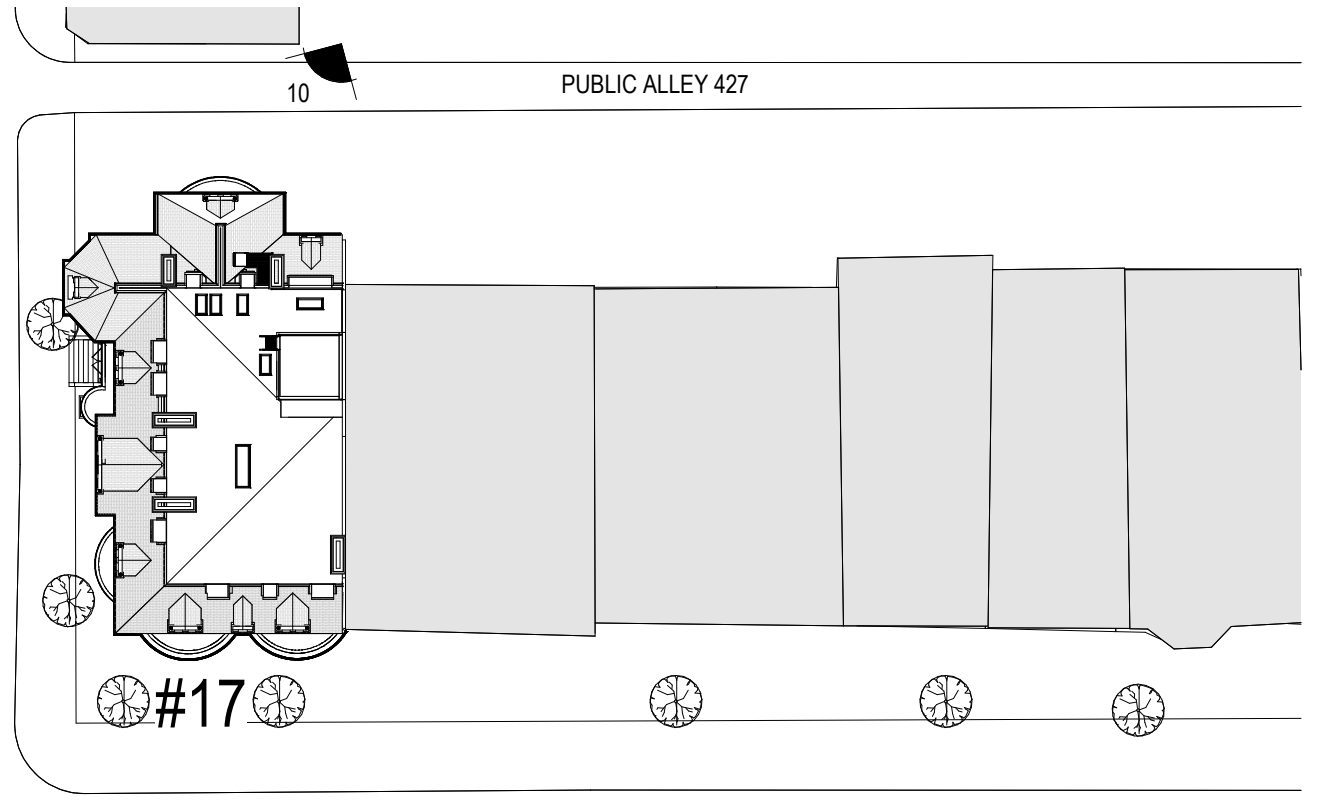




GLoucester Street

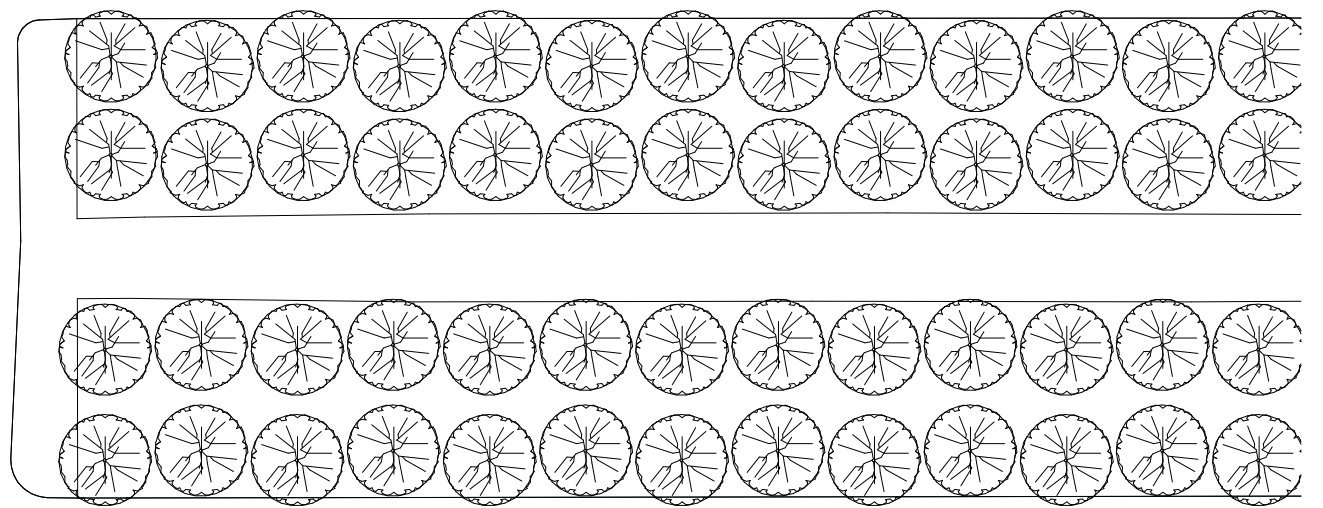

COMMONWEALTH AVE WEST

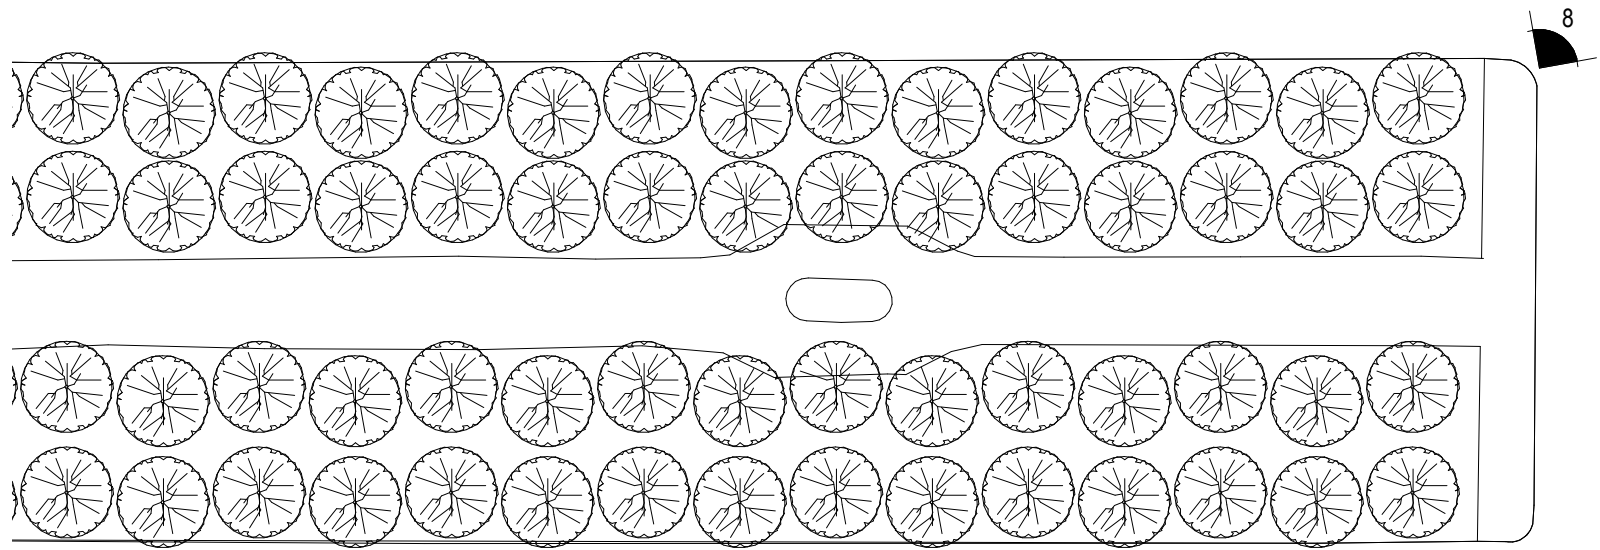

COMMONWEALTH AVE EAST

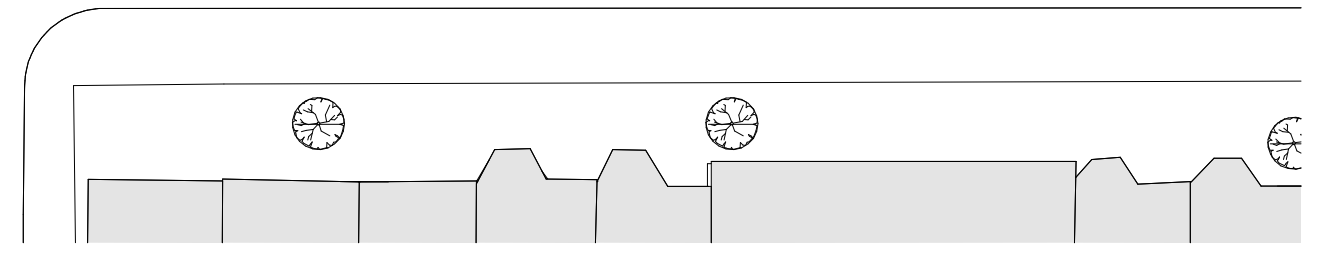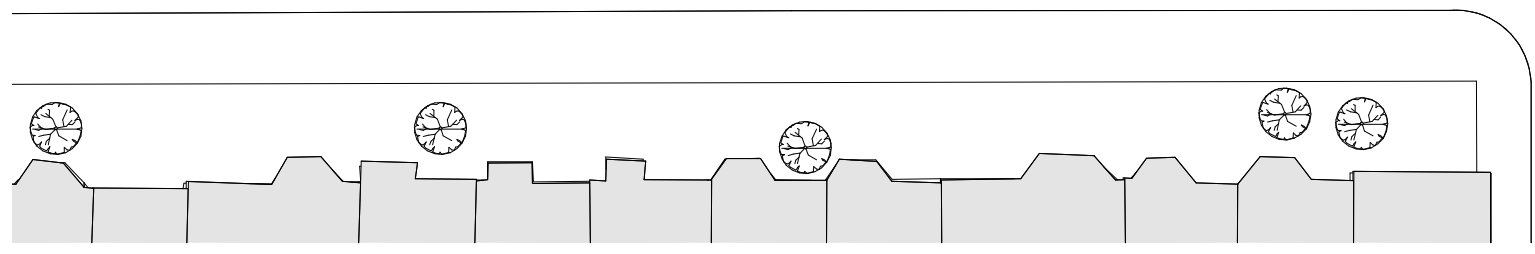

EXISTING ROOF WINDOWS TO BE REMOVED, TYP.



VIEW 8



VIEW 8



VIEW 11



VIEW 11



VIEW 11



VIEW 11

EXISTING ROOF WINDOWS TO BE REMOVED, TYP.



VIEW 10





VIEW 10


EXISTING WINDOWS TO BE REMOVED, TYP.



VIEW 9

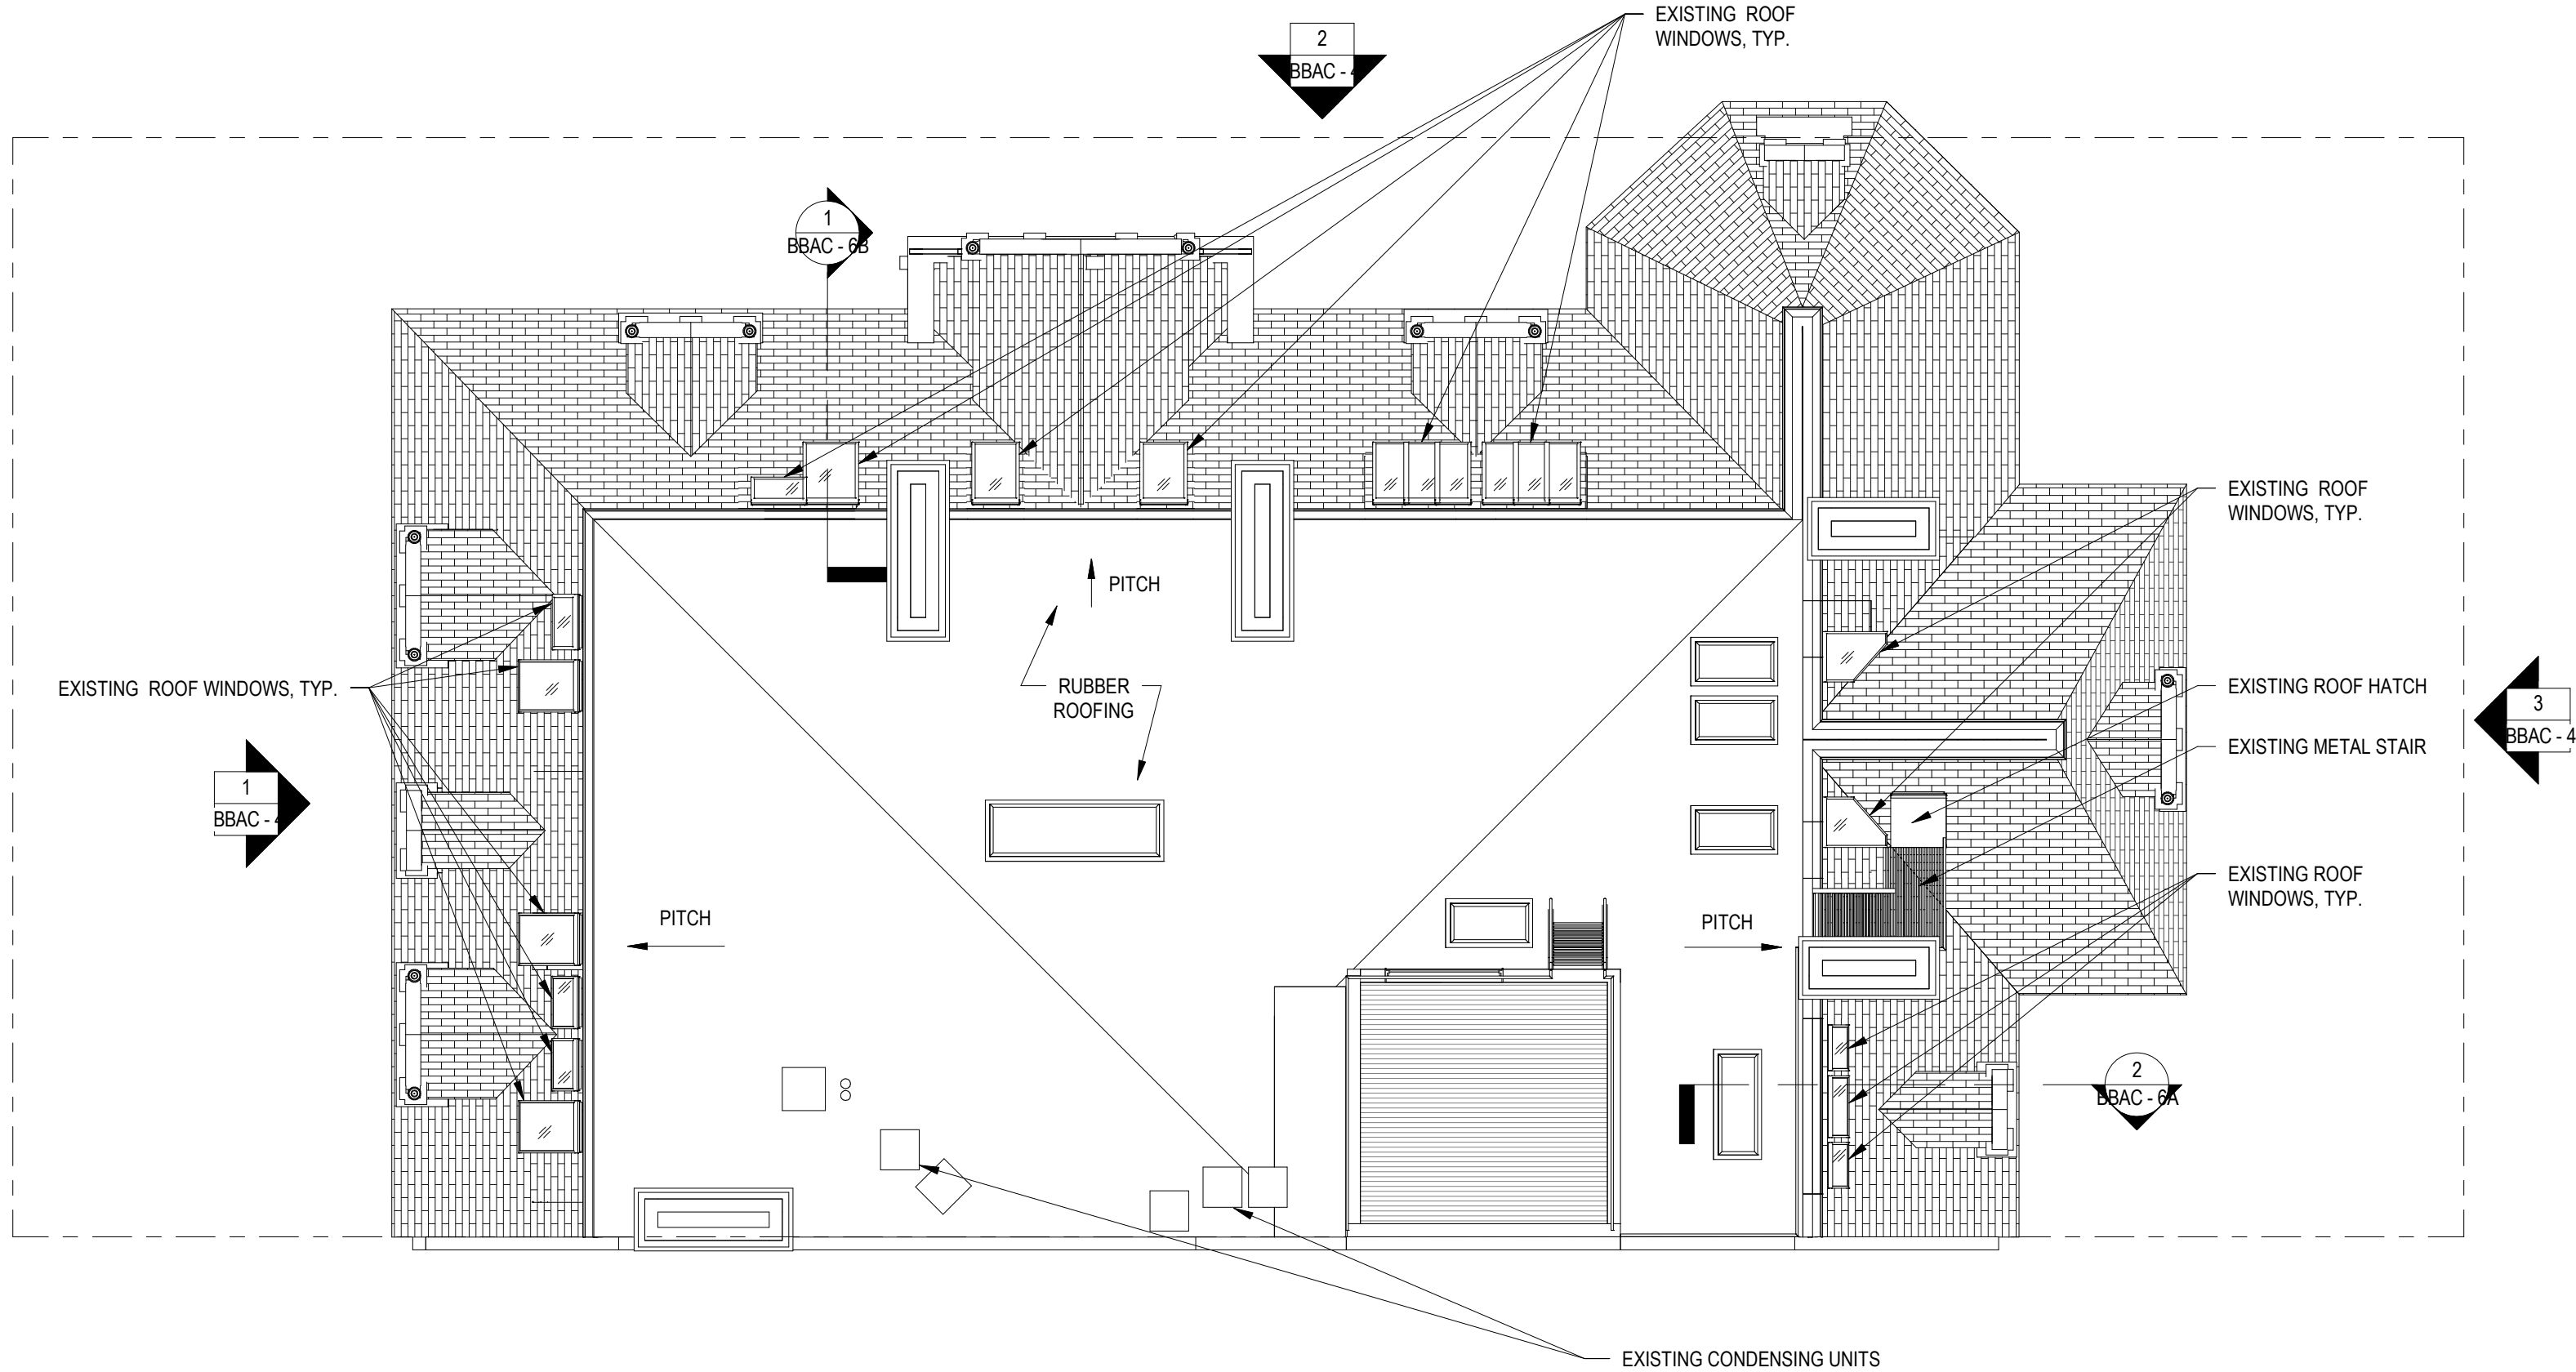

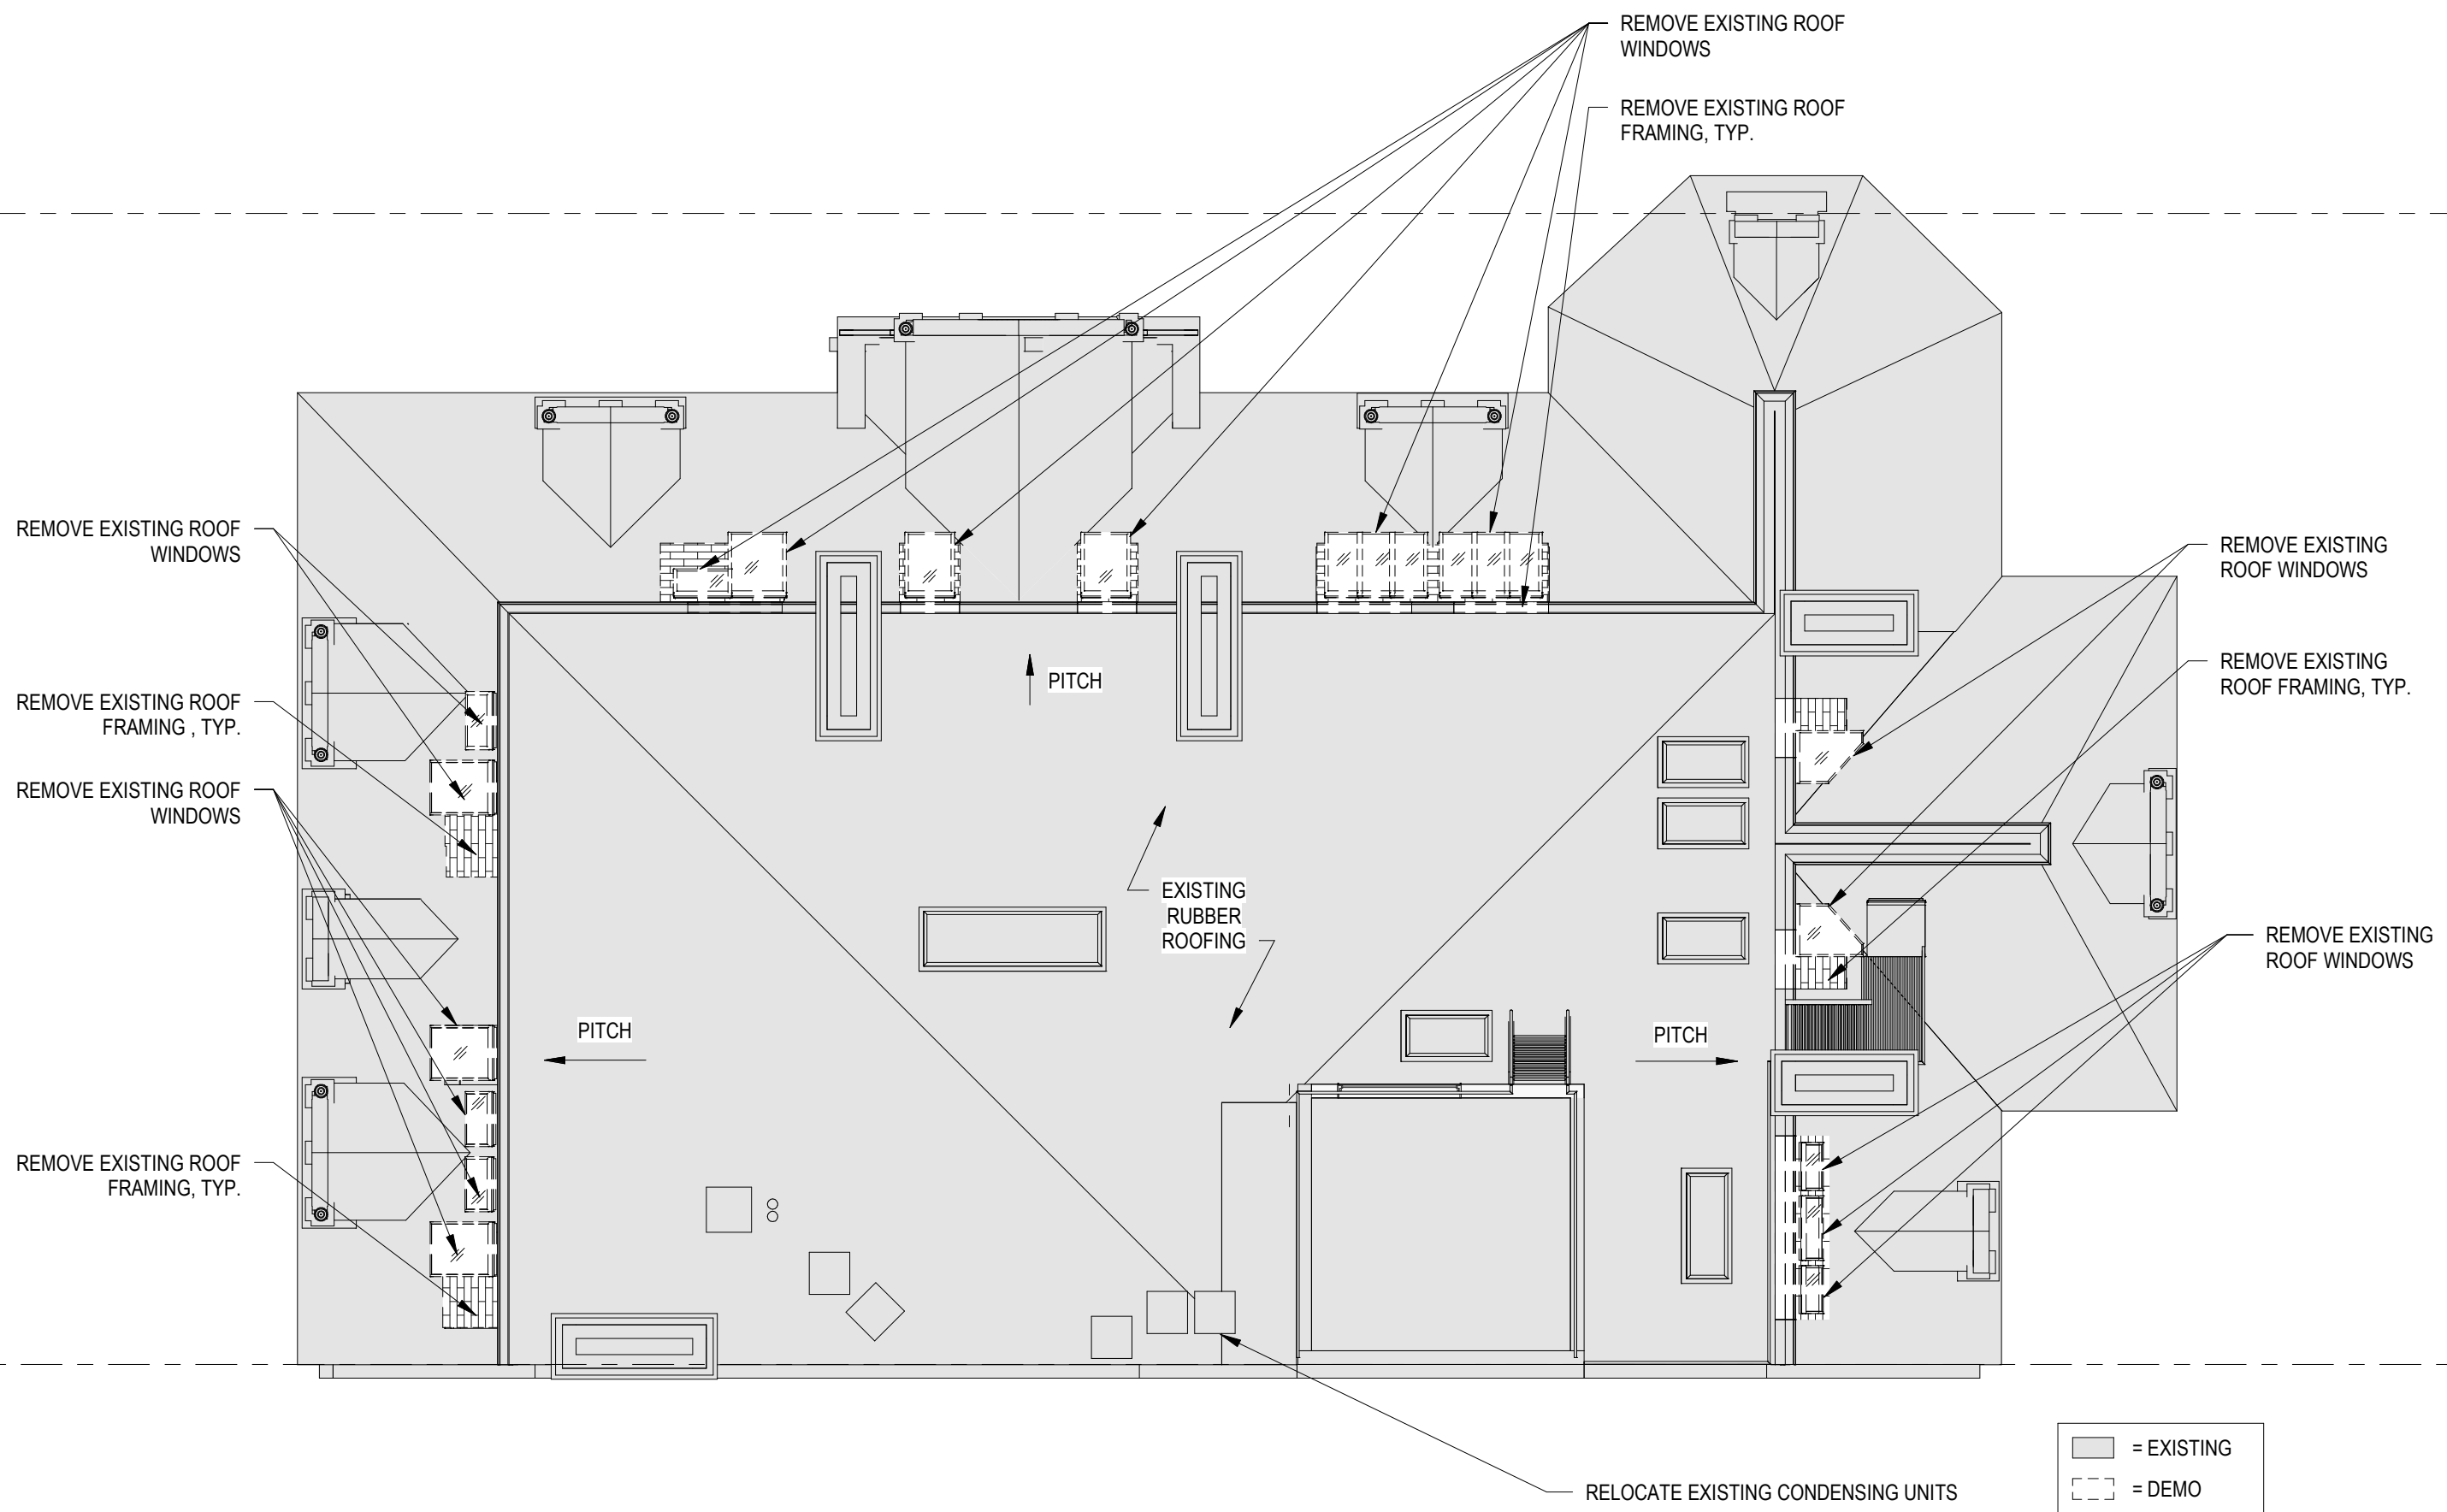


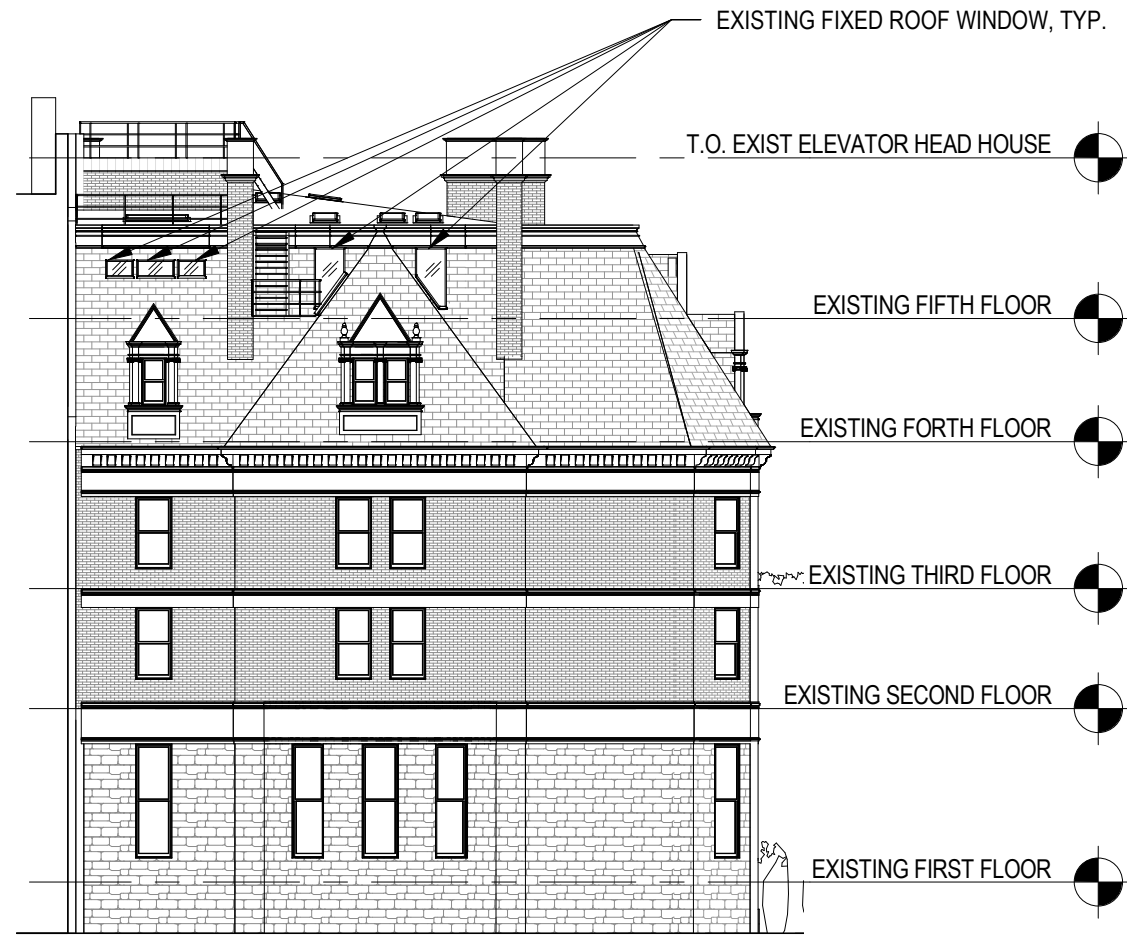

1 EXIST. COMM AVE ELEV.
SCALE: 1/16" = 1'-0"



2 EXIST. GLOUCESTER ST ELEV.
SCALE: 1/16" = 1'-0"

3 EXIST. PUBLIC ALLEY ELEV.
SCALE: 1/16" = 1'-0"

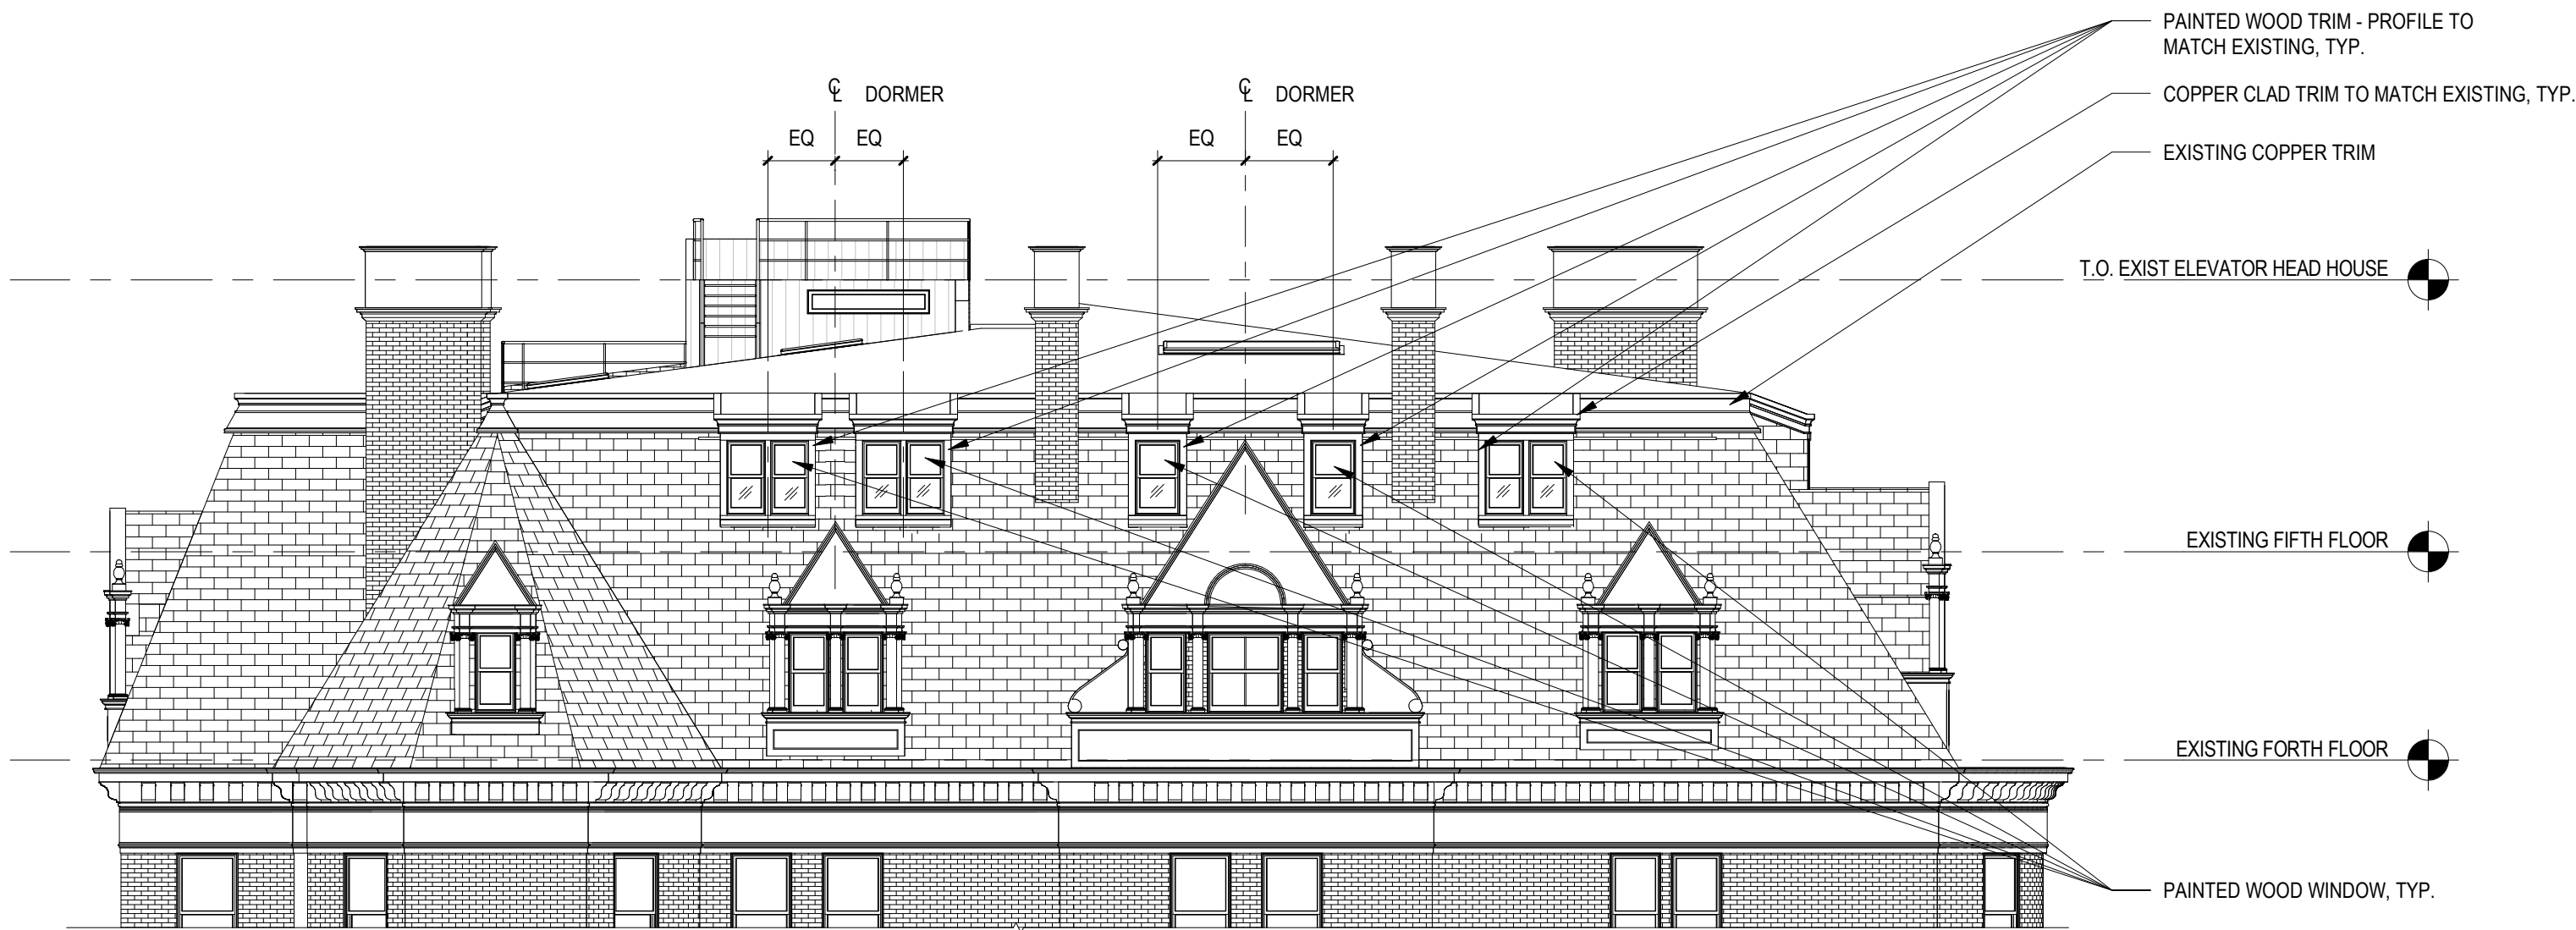


APPROVED BY BBAC ON 10/8/2017


- PAINTED WINDOWS, TYP.
- COPPER CLAD TRIM TO MATCH EXISTING - PROFILE TO MATCH EXISTING, TYP.
- PAINTED WOOD TRIM, TYP.
- PAINTED WOOD WINDOWS, TYP.
- EXISTING COPPER TRIM TO REMAIN
- T.O. EXIST ELEVATOR HEAD HOUSE

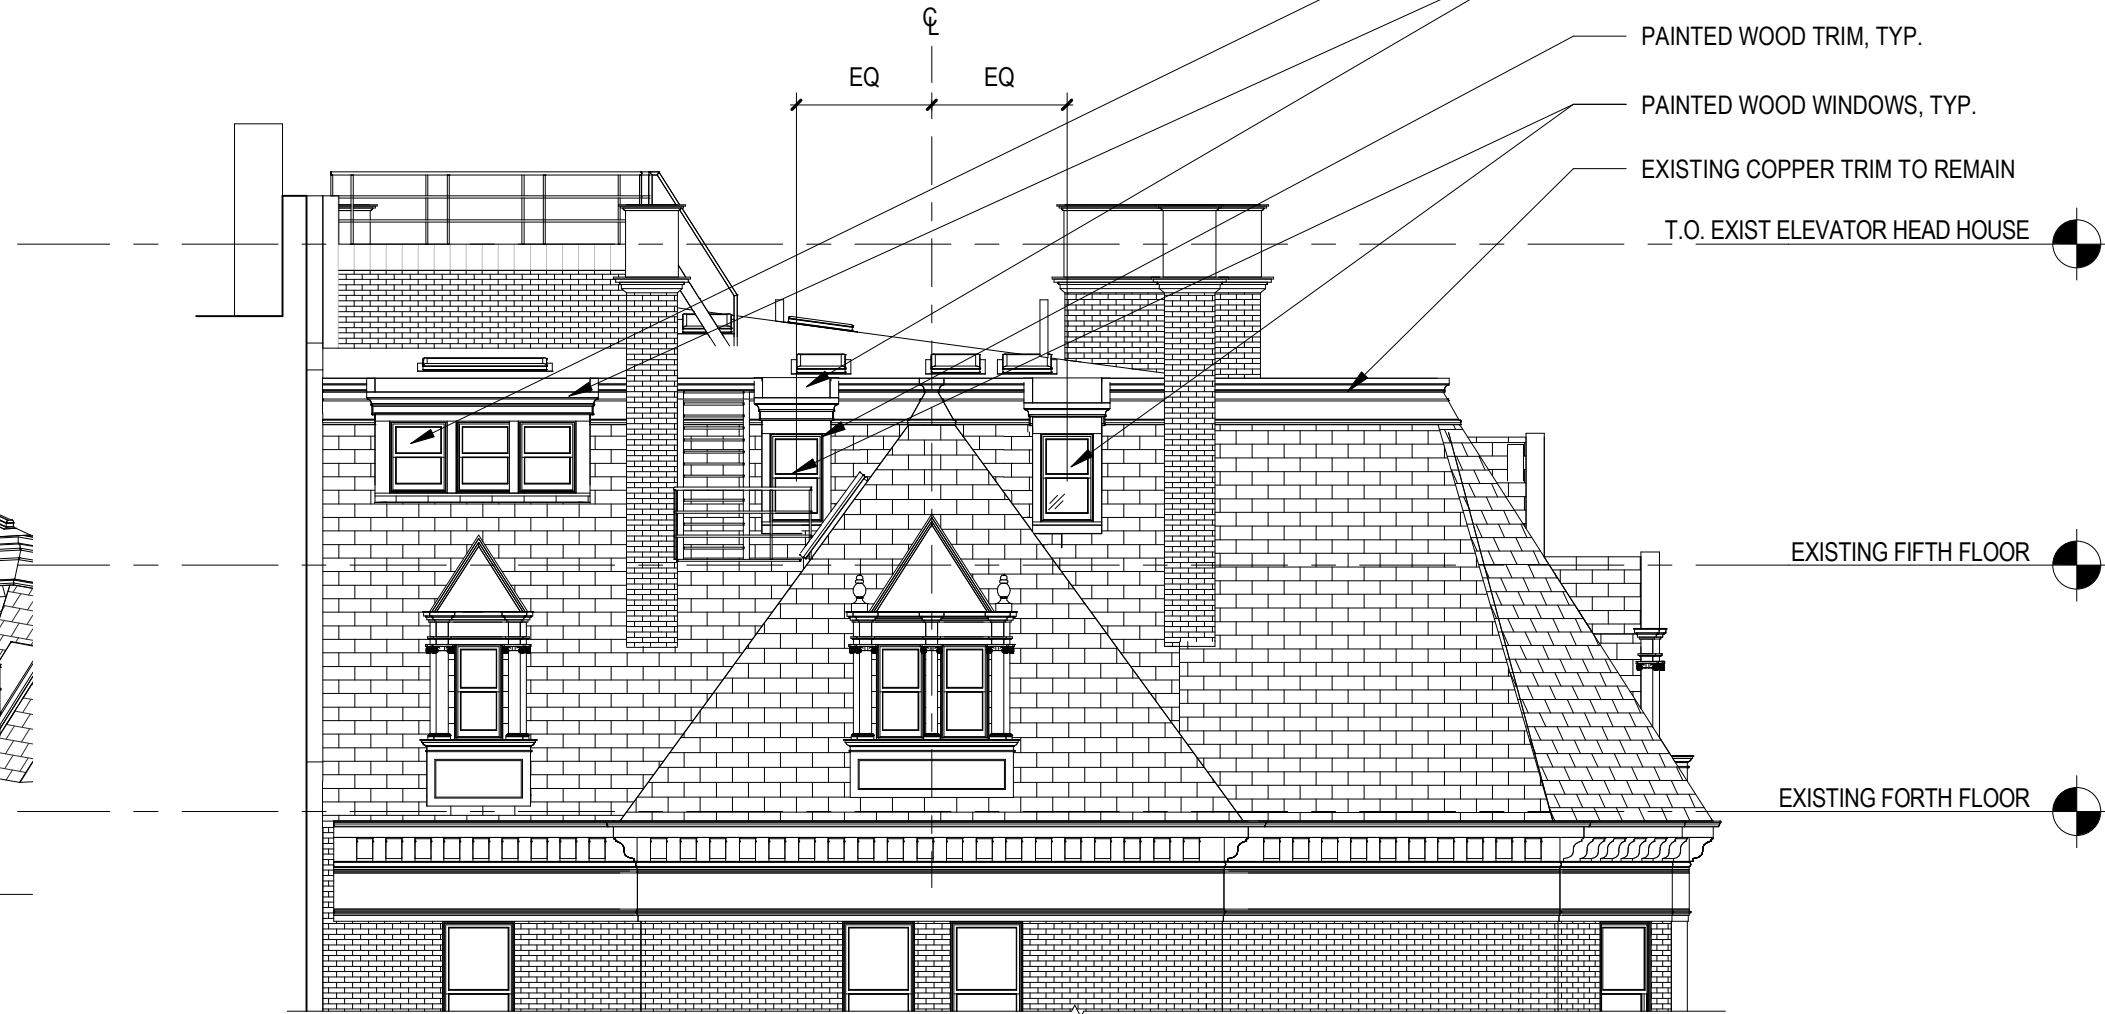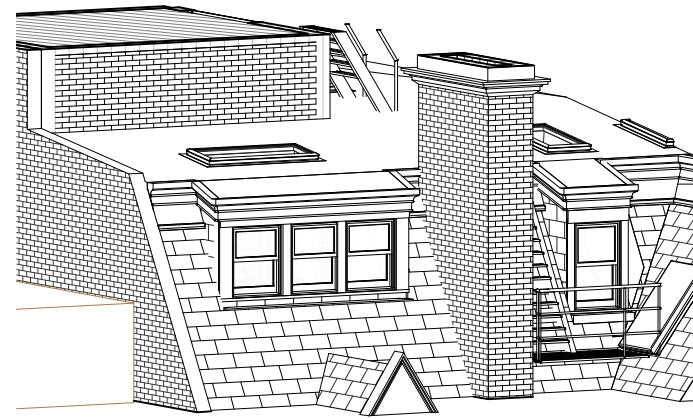


2 DORMER PERSPECTIVE
SCALE:

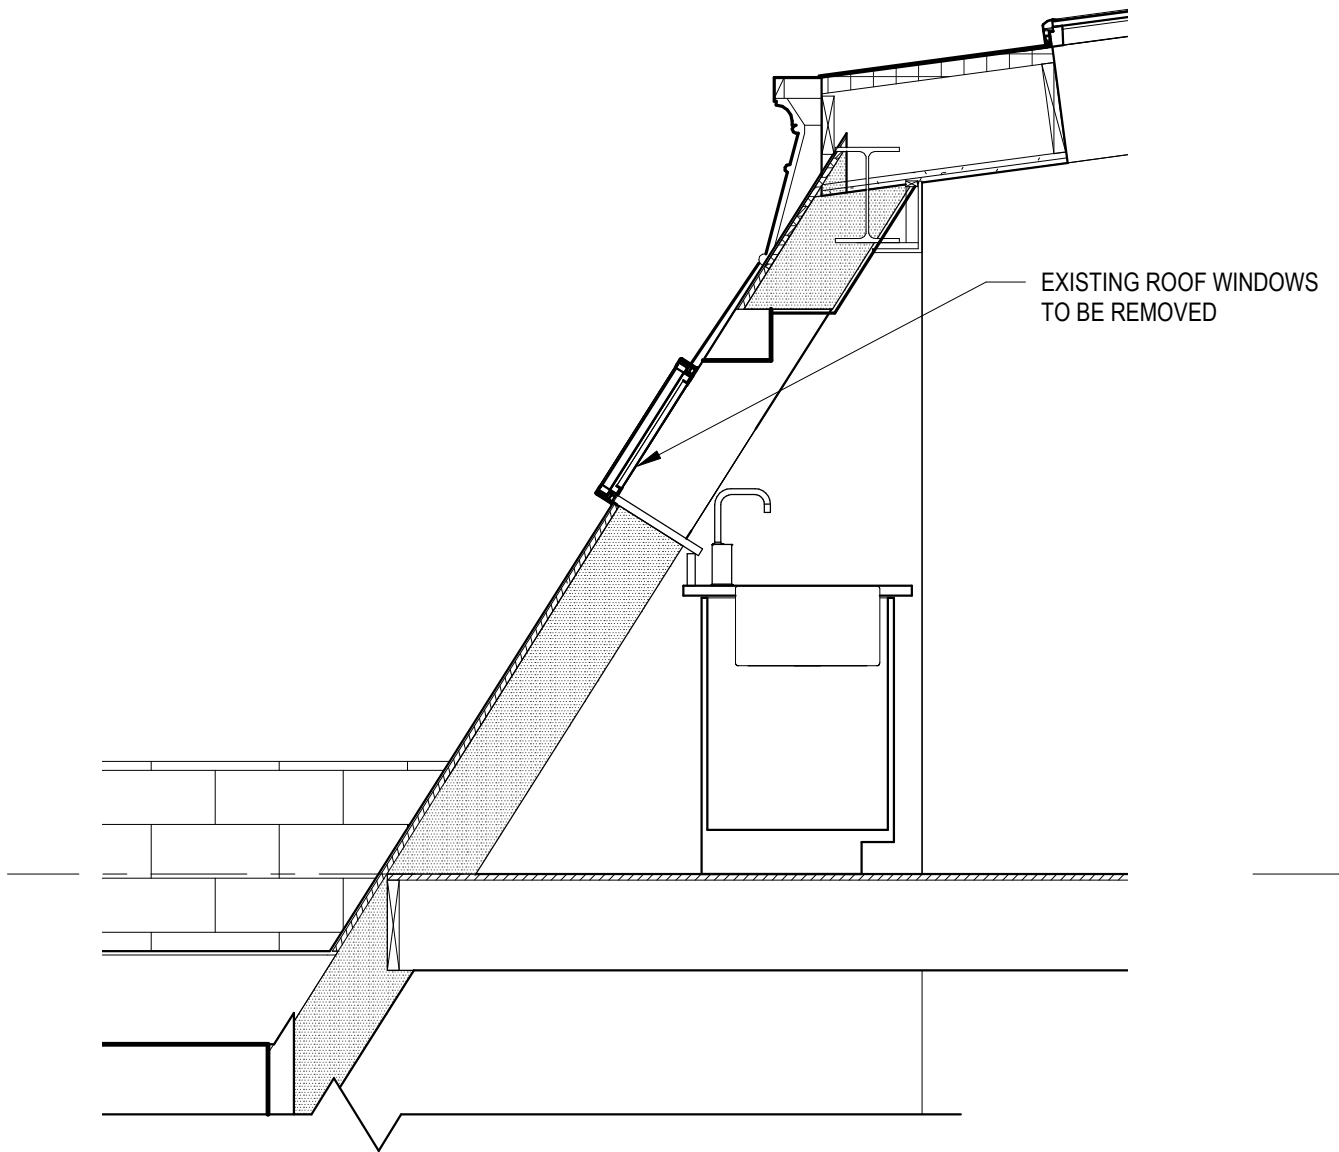


2 EXISTING KITCHEN DORMER
SCALE: 1/2" = 1'-0"

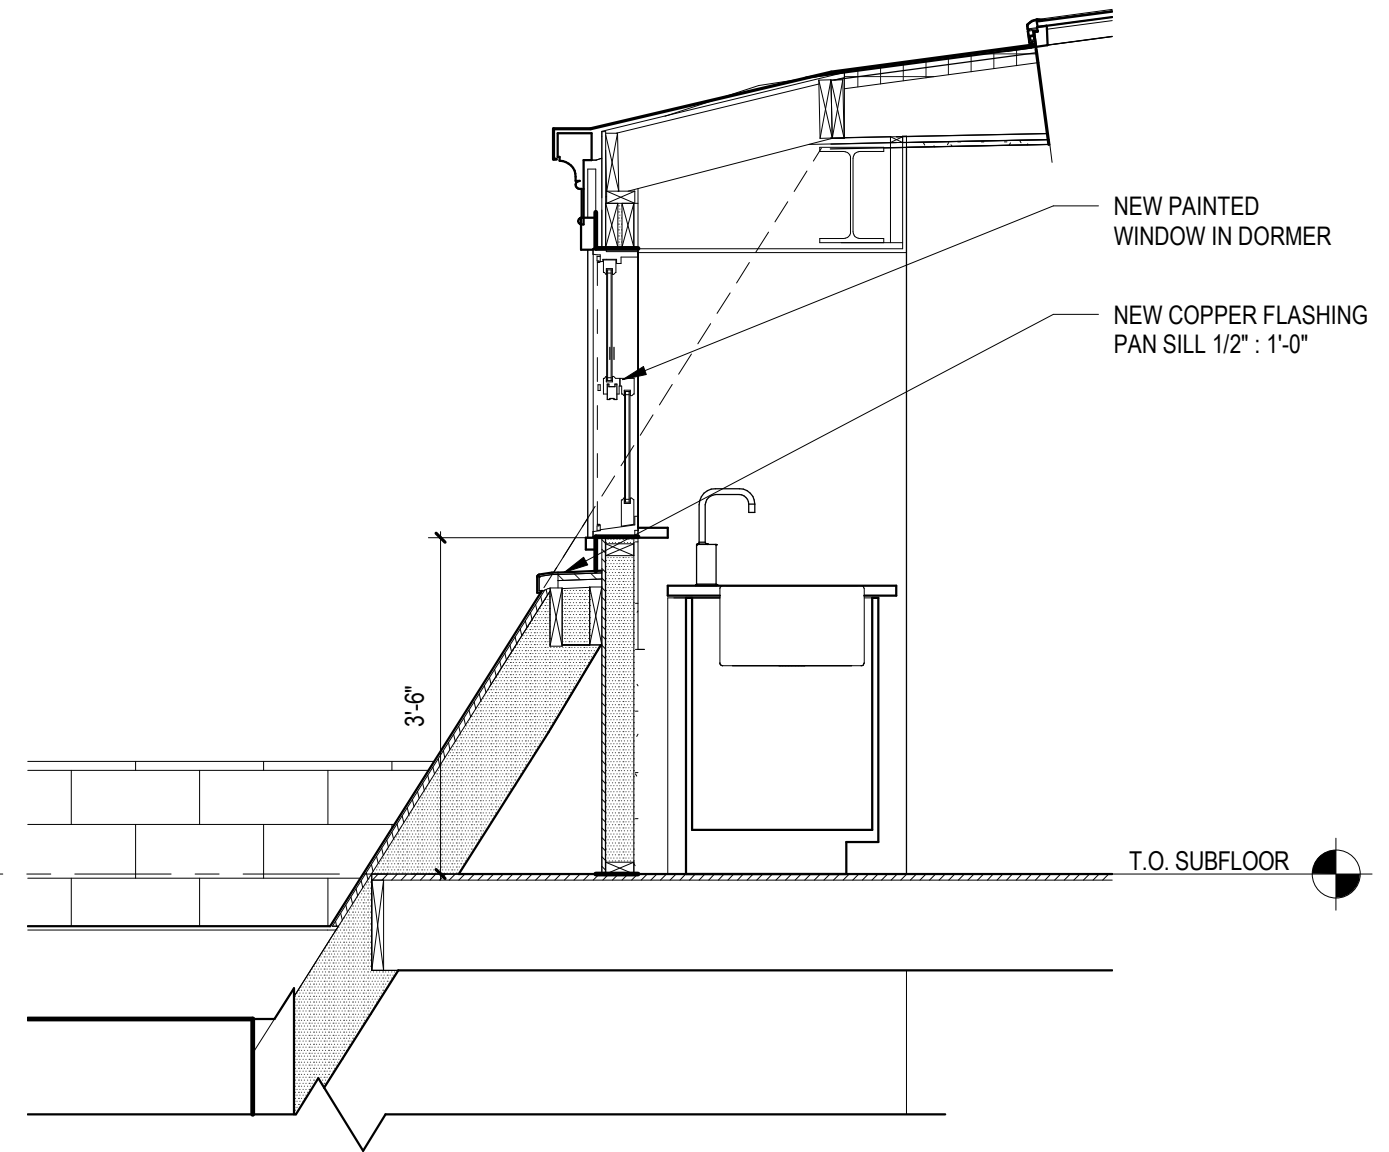




1 PROPOSED NEW DORMER
SCALE: 1/2" = 1'-0"

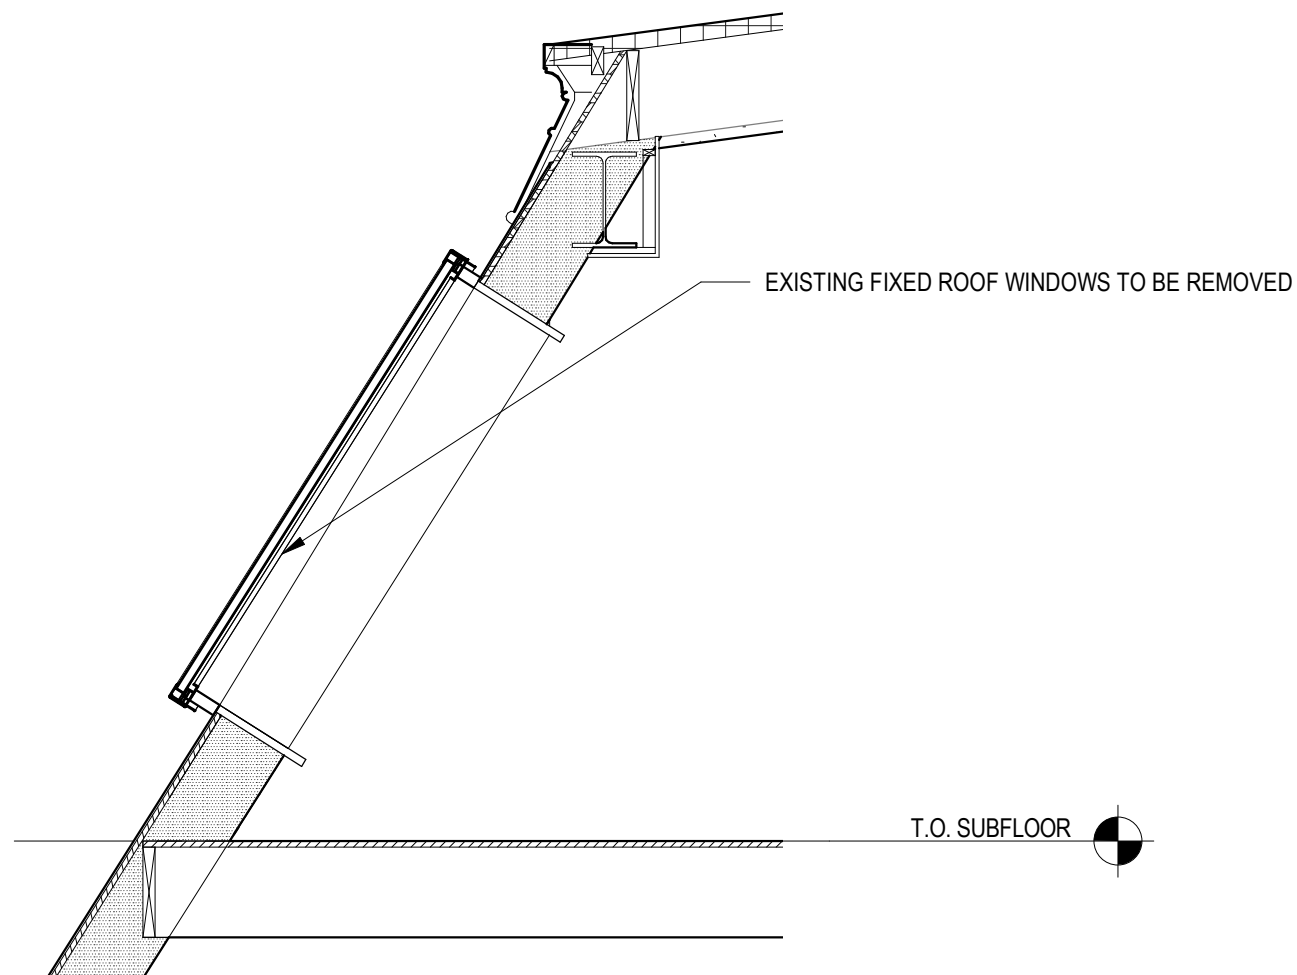


1 EXISTING DORMER SECTION
SCALE: 1/2" = 1'-0"

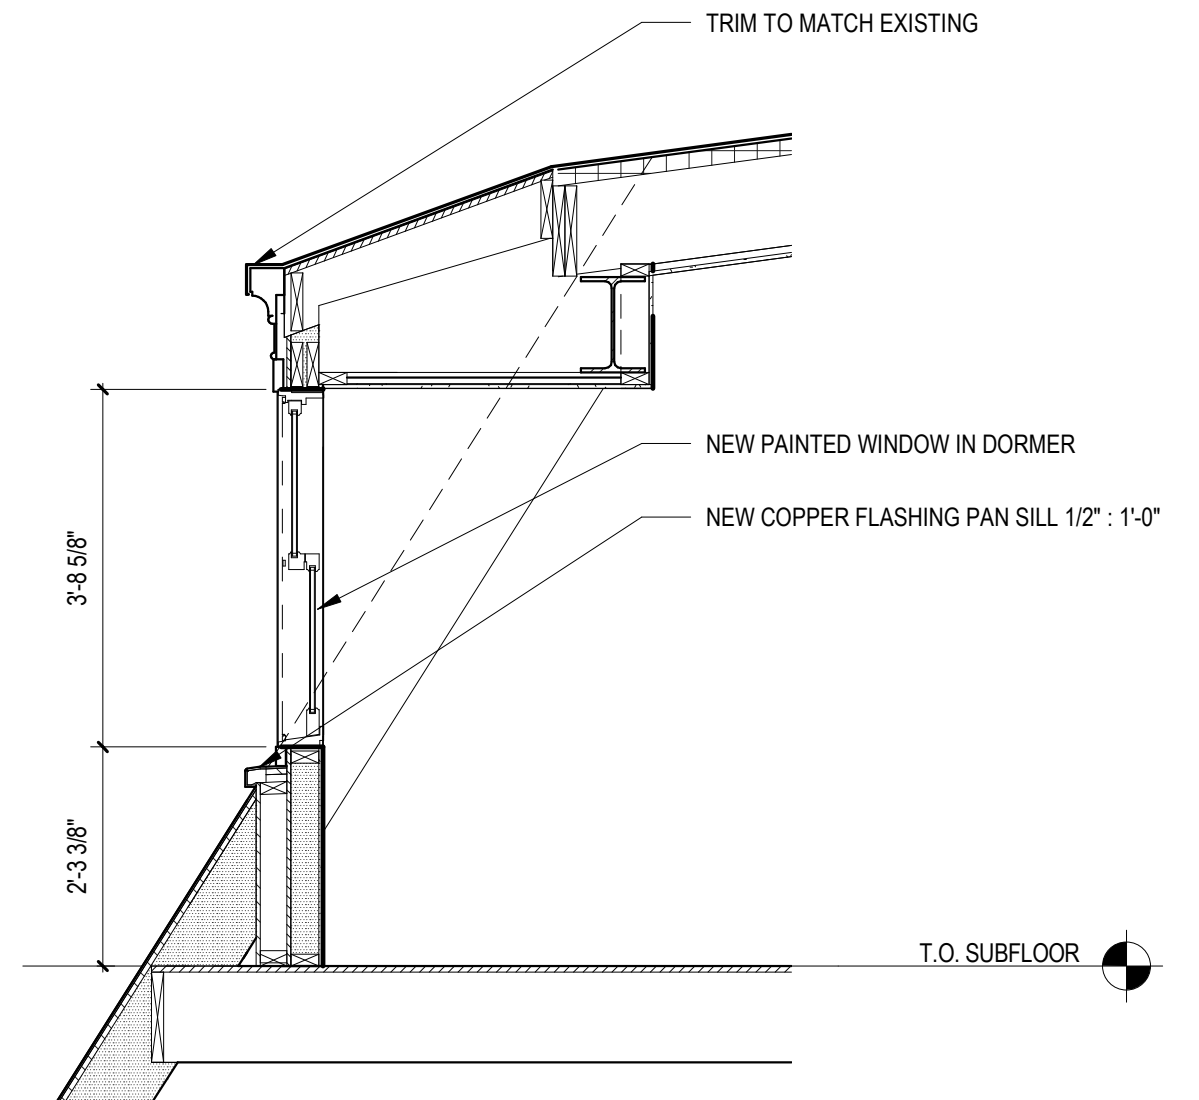

2 PROPOSED DORMER SECTION
SCALE: 1/2" = 1'-0"

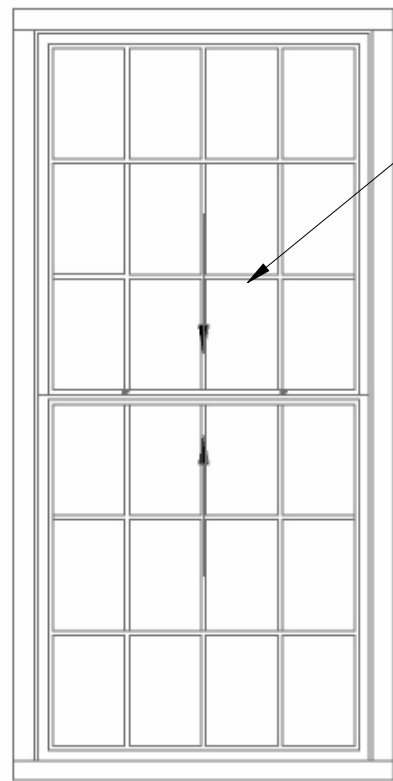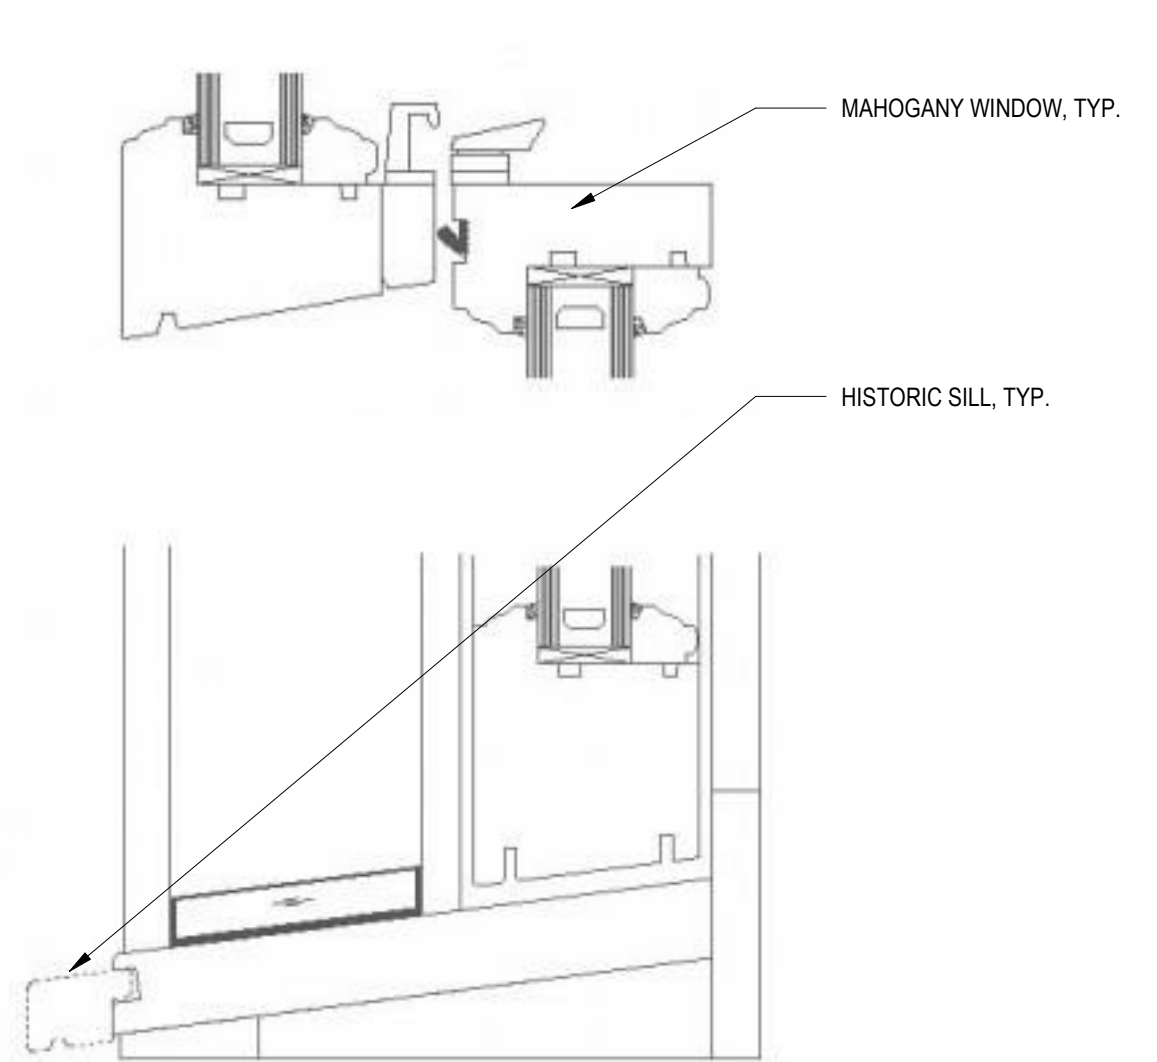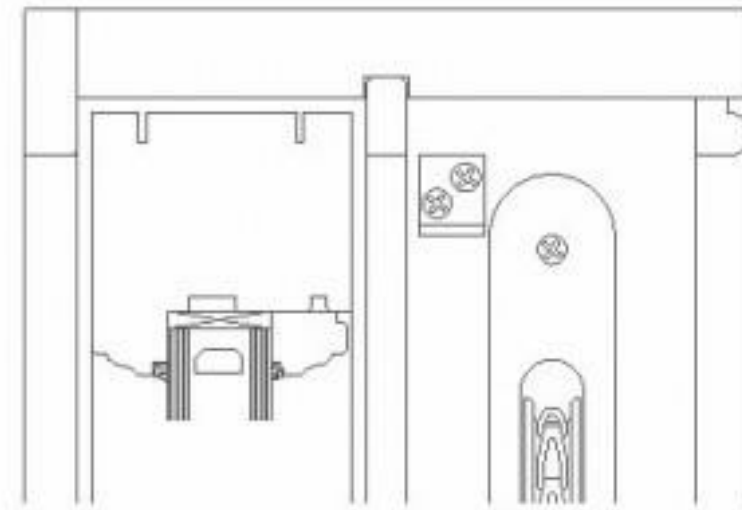

SEE ELEVATIONS
FOR GRILL
PATTERN

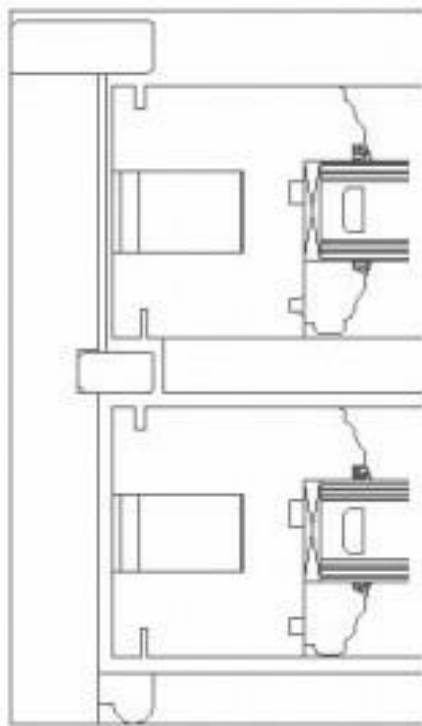

TISCHLER WOOD WINDOW ELEVATION

TISCHLER WOOD WINDOW HORIZONTAL SECTION

TISCHLER WOOD WINDOW VERTICAL SECTION



CORNER OF EXETER AND BEACON STREETS



COMMONWEALTH AVENUE & DARTMOUTH STREET



FAIRFIELD STREET BETWEEN COMMONWEALTH AVE AND MARLBOROUGH STREETS



EXISTING FROM MALL @ COMM
AVE WEST

1

SCALE:



PROPOSED FROM MALL @
COMM AVE WEST

2

SCALE:




EXISTING FROM GLOUCESTER
@ ALLEY

1
SCALE:



PROPOSED FROM
GLOUCESTER @ALLEY

2
SCALE:

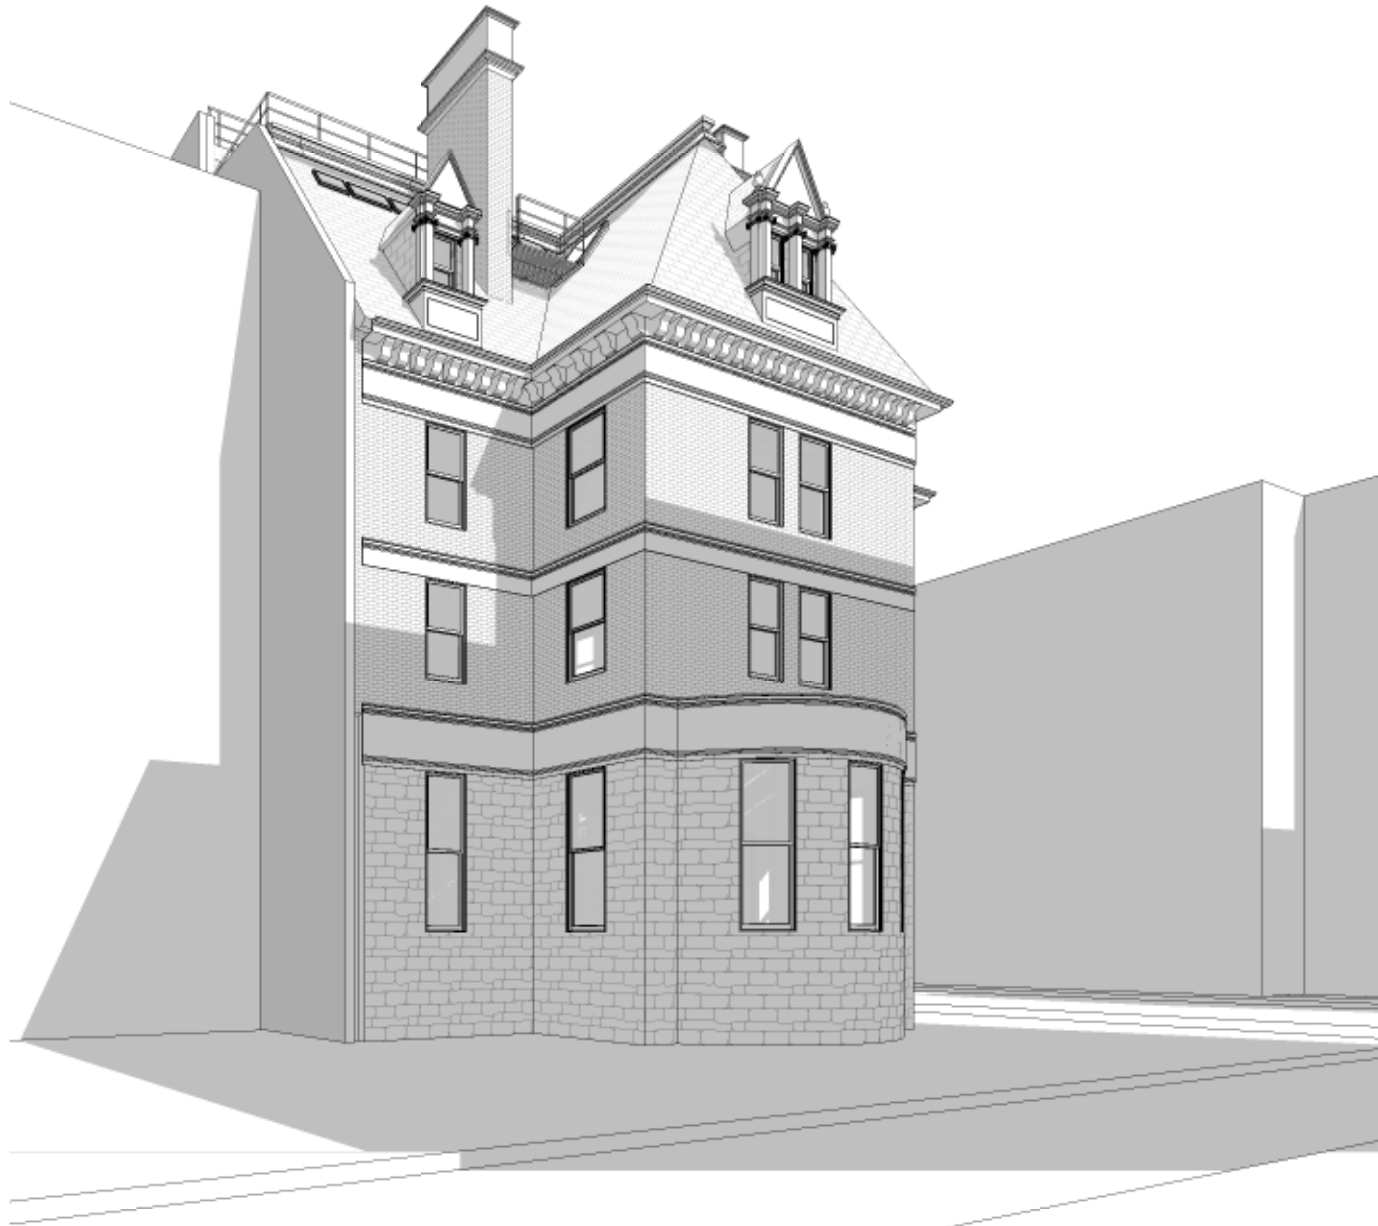

1 EXISTING FROM PUBLIC ALLEY
SCALE:

2 PROPOSED FROM PUBLIC ALLEY
SCALE: