

One Ringgold Street

Landmarks Commission Hearing

March 6, 2018

over,under/ Springer Architects




Existing Conditions

Proposed



Existing Conditions

Proposed

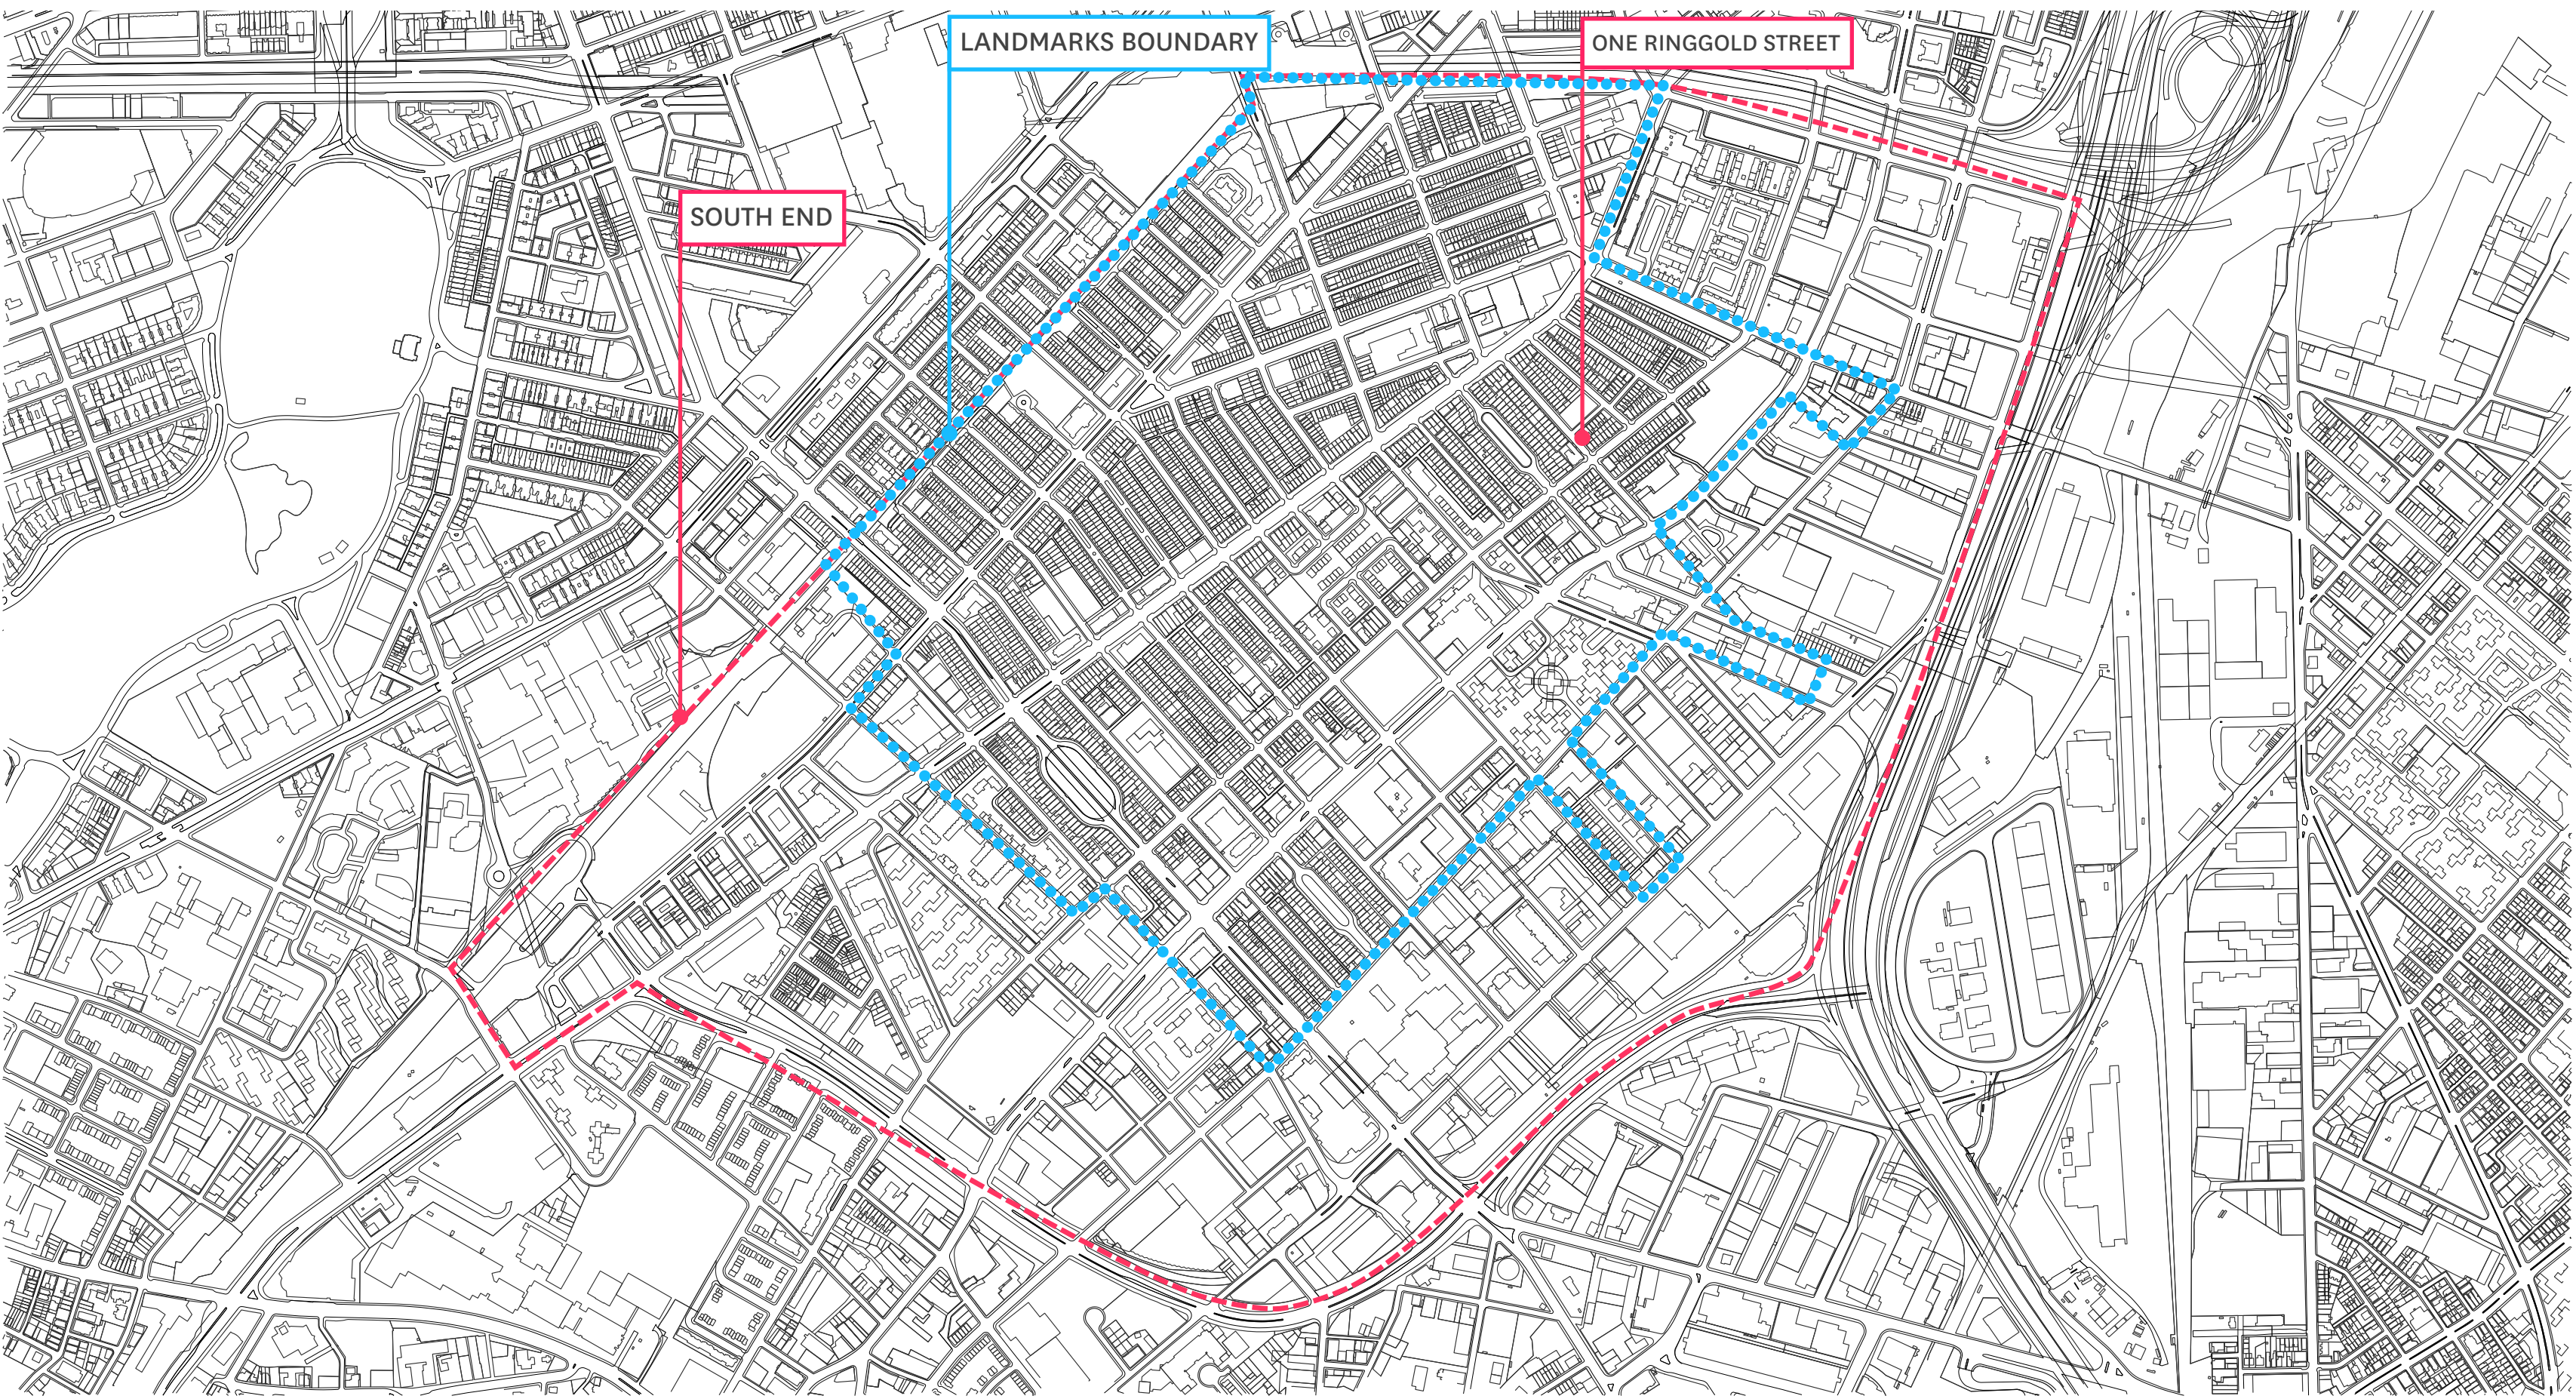

LANDMARKS BOUNDARY

ONE RINGGOLD STREET


SOUTH END













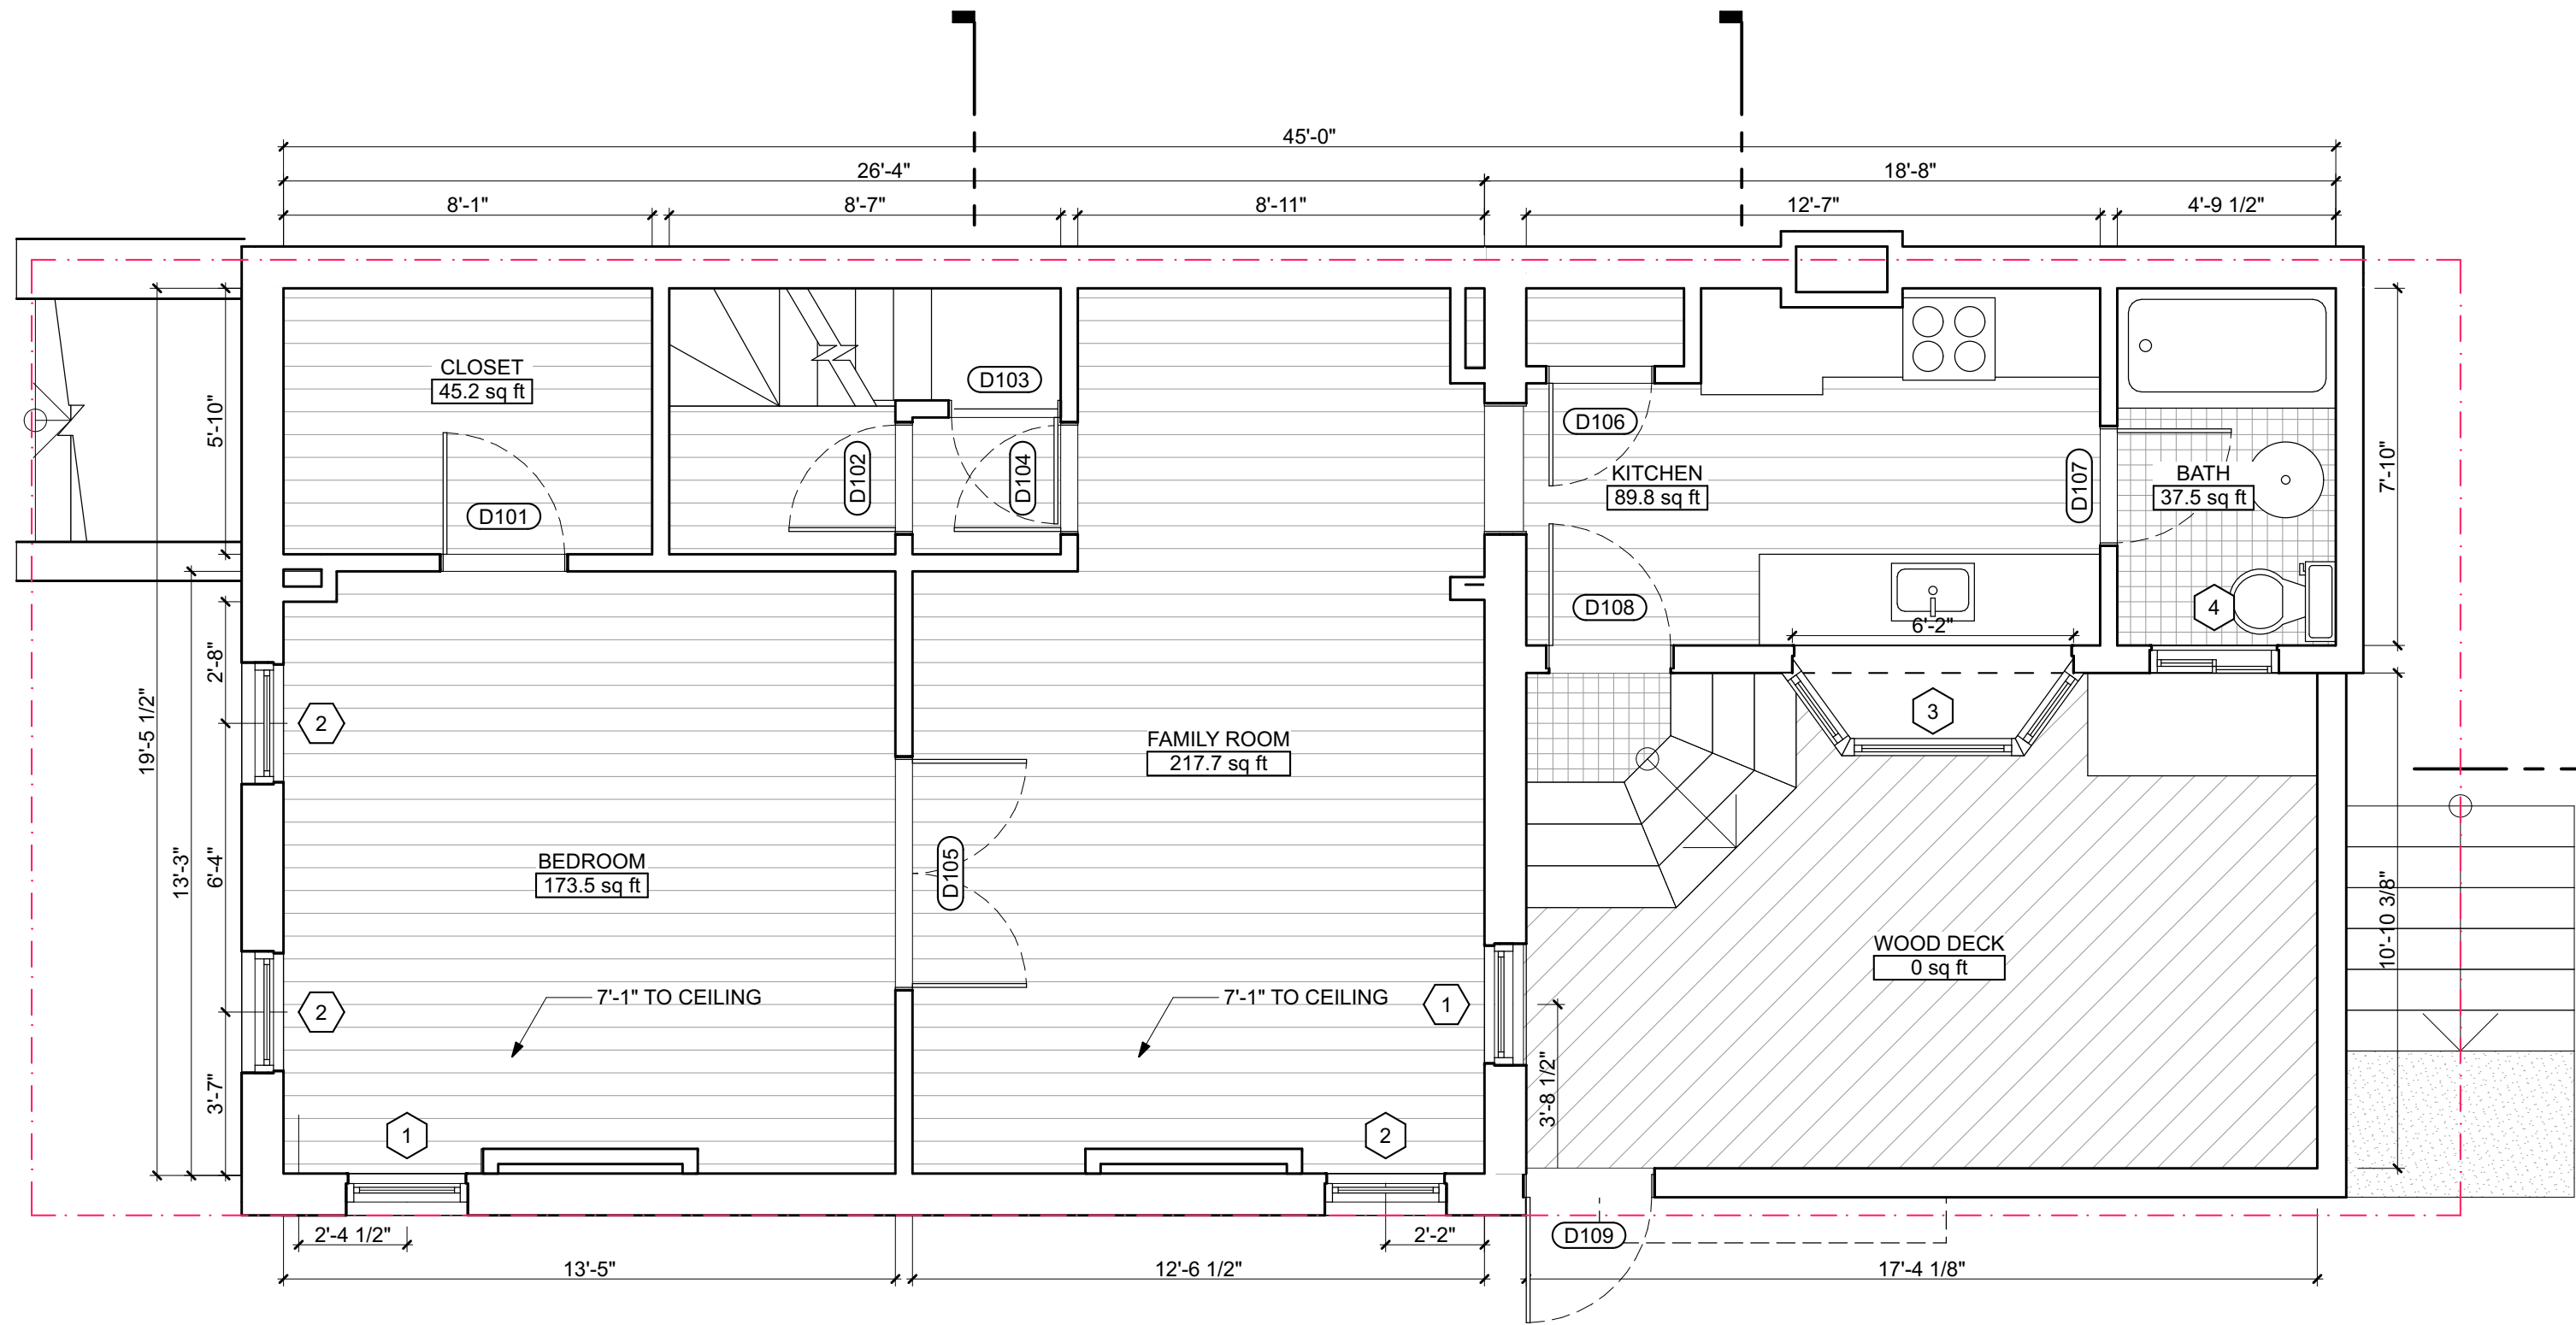


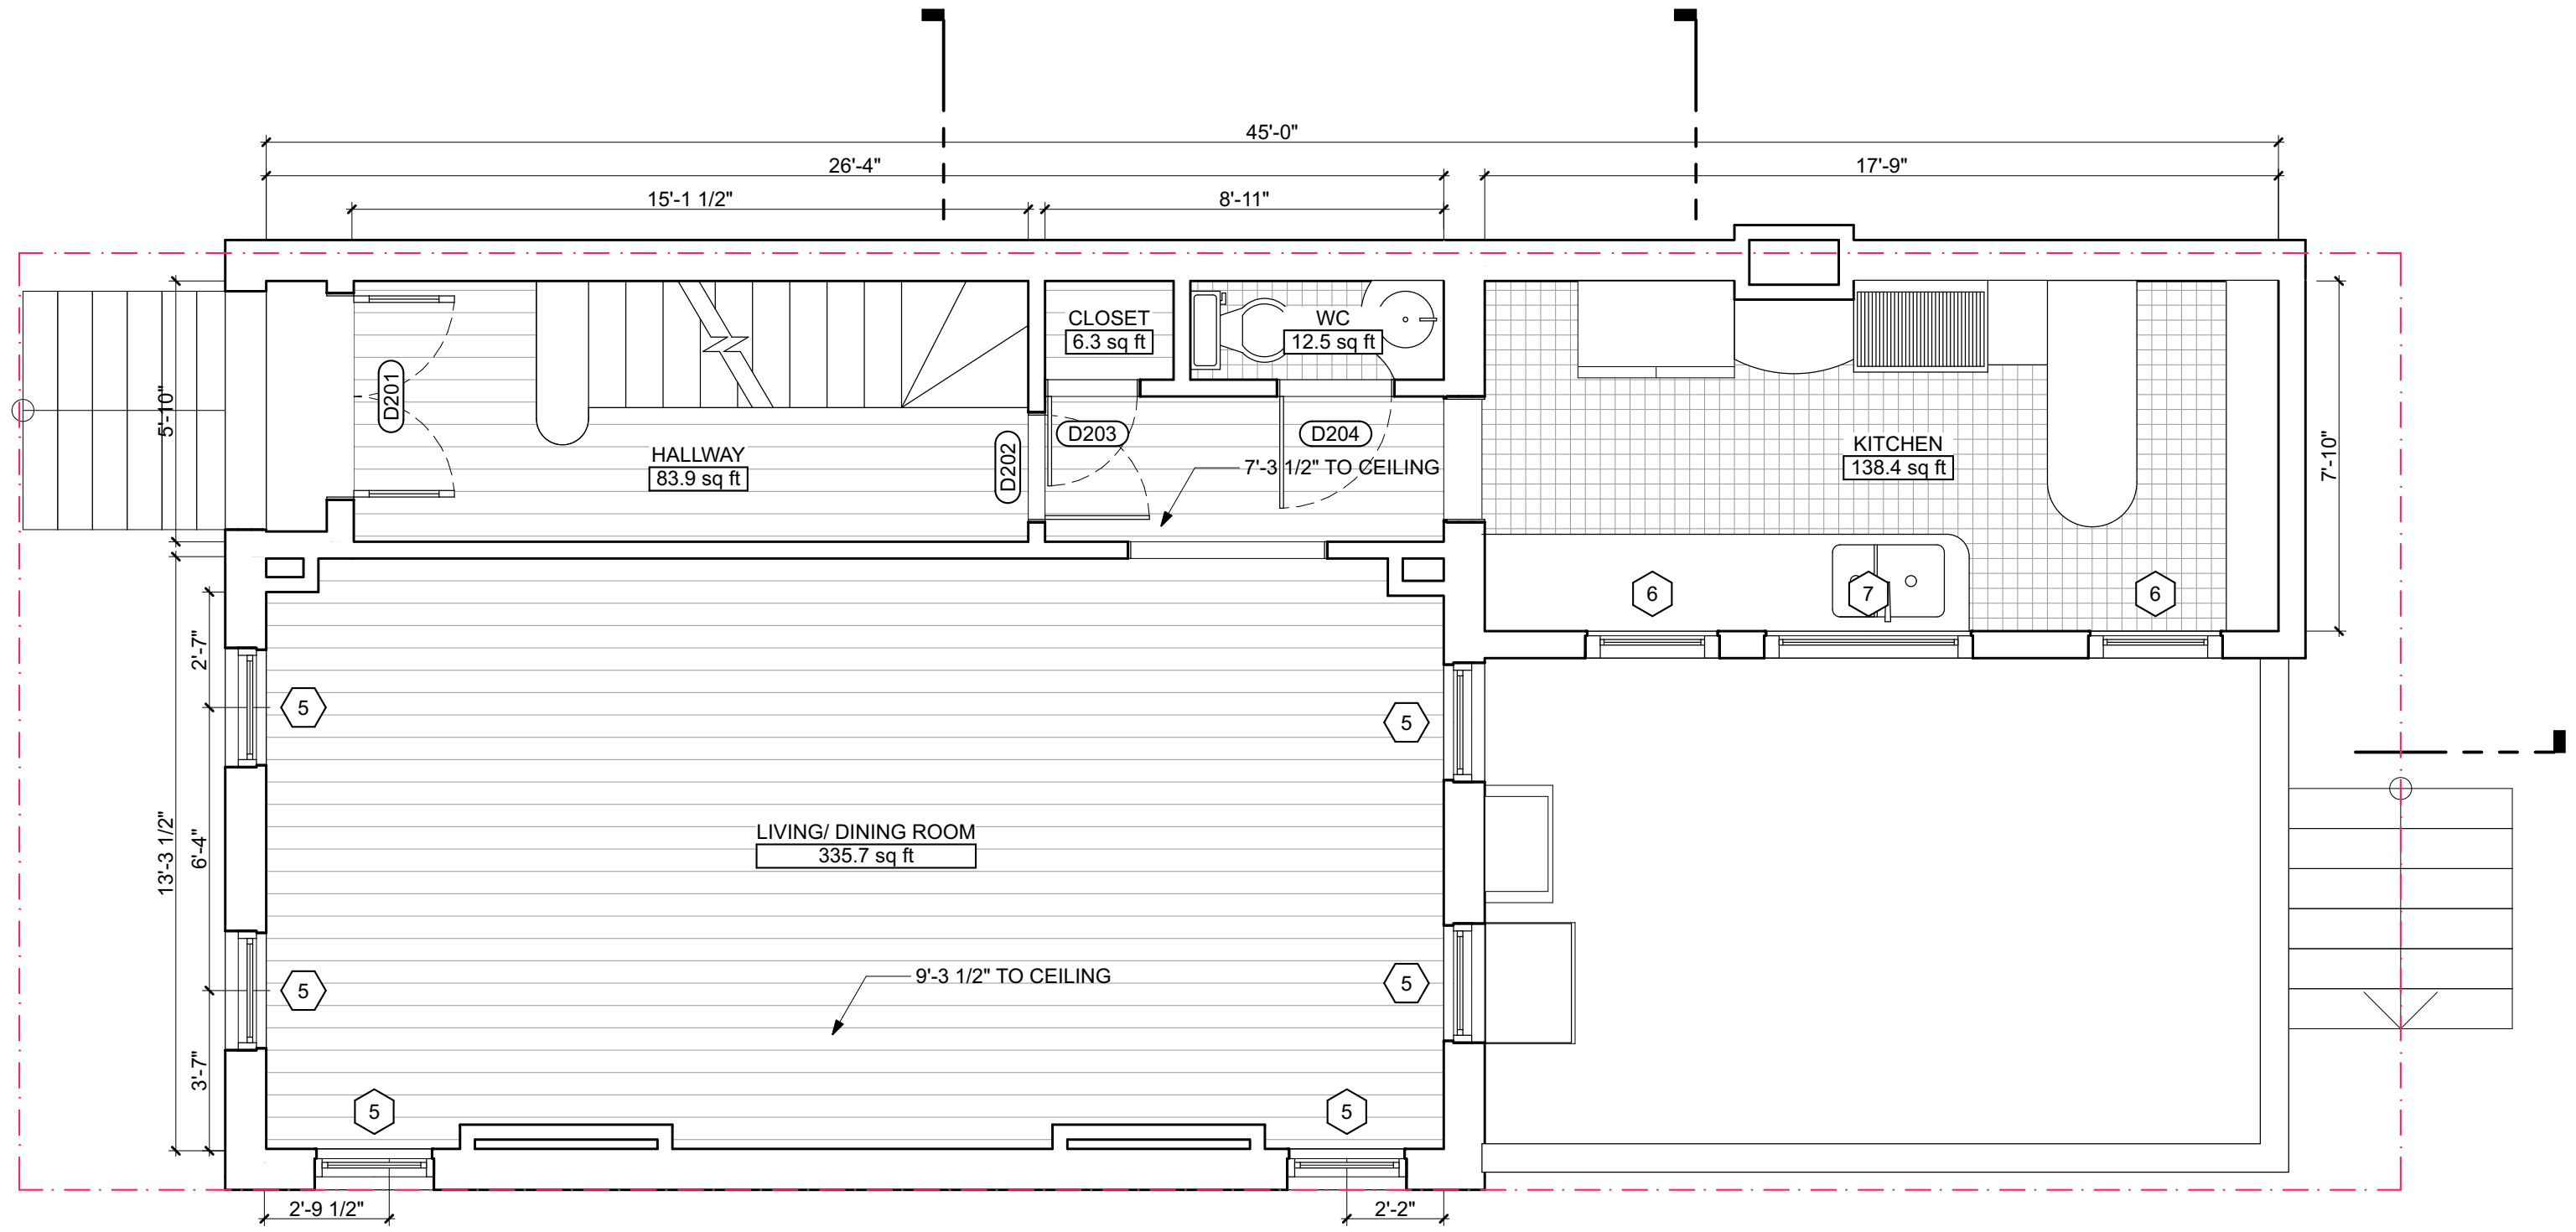

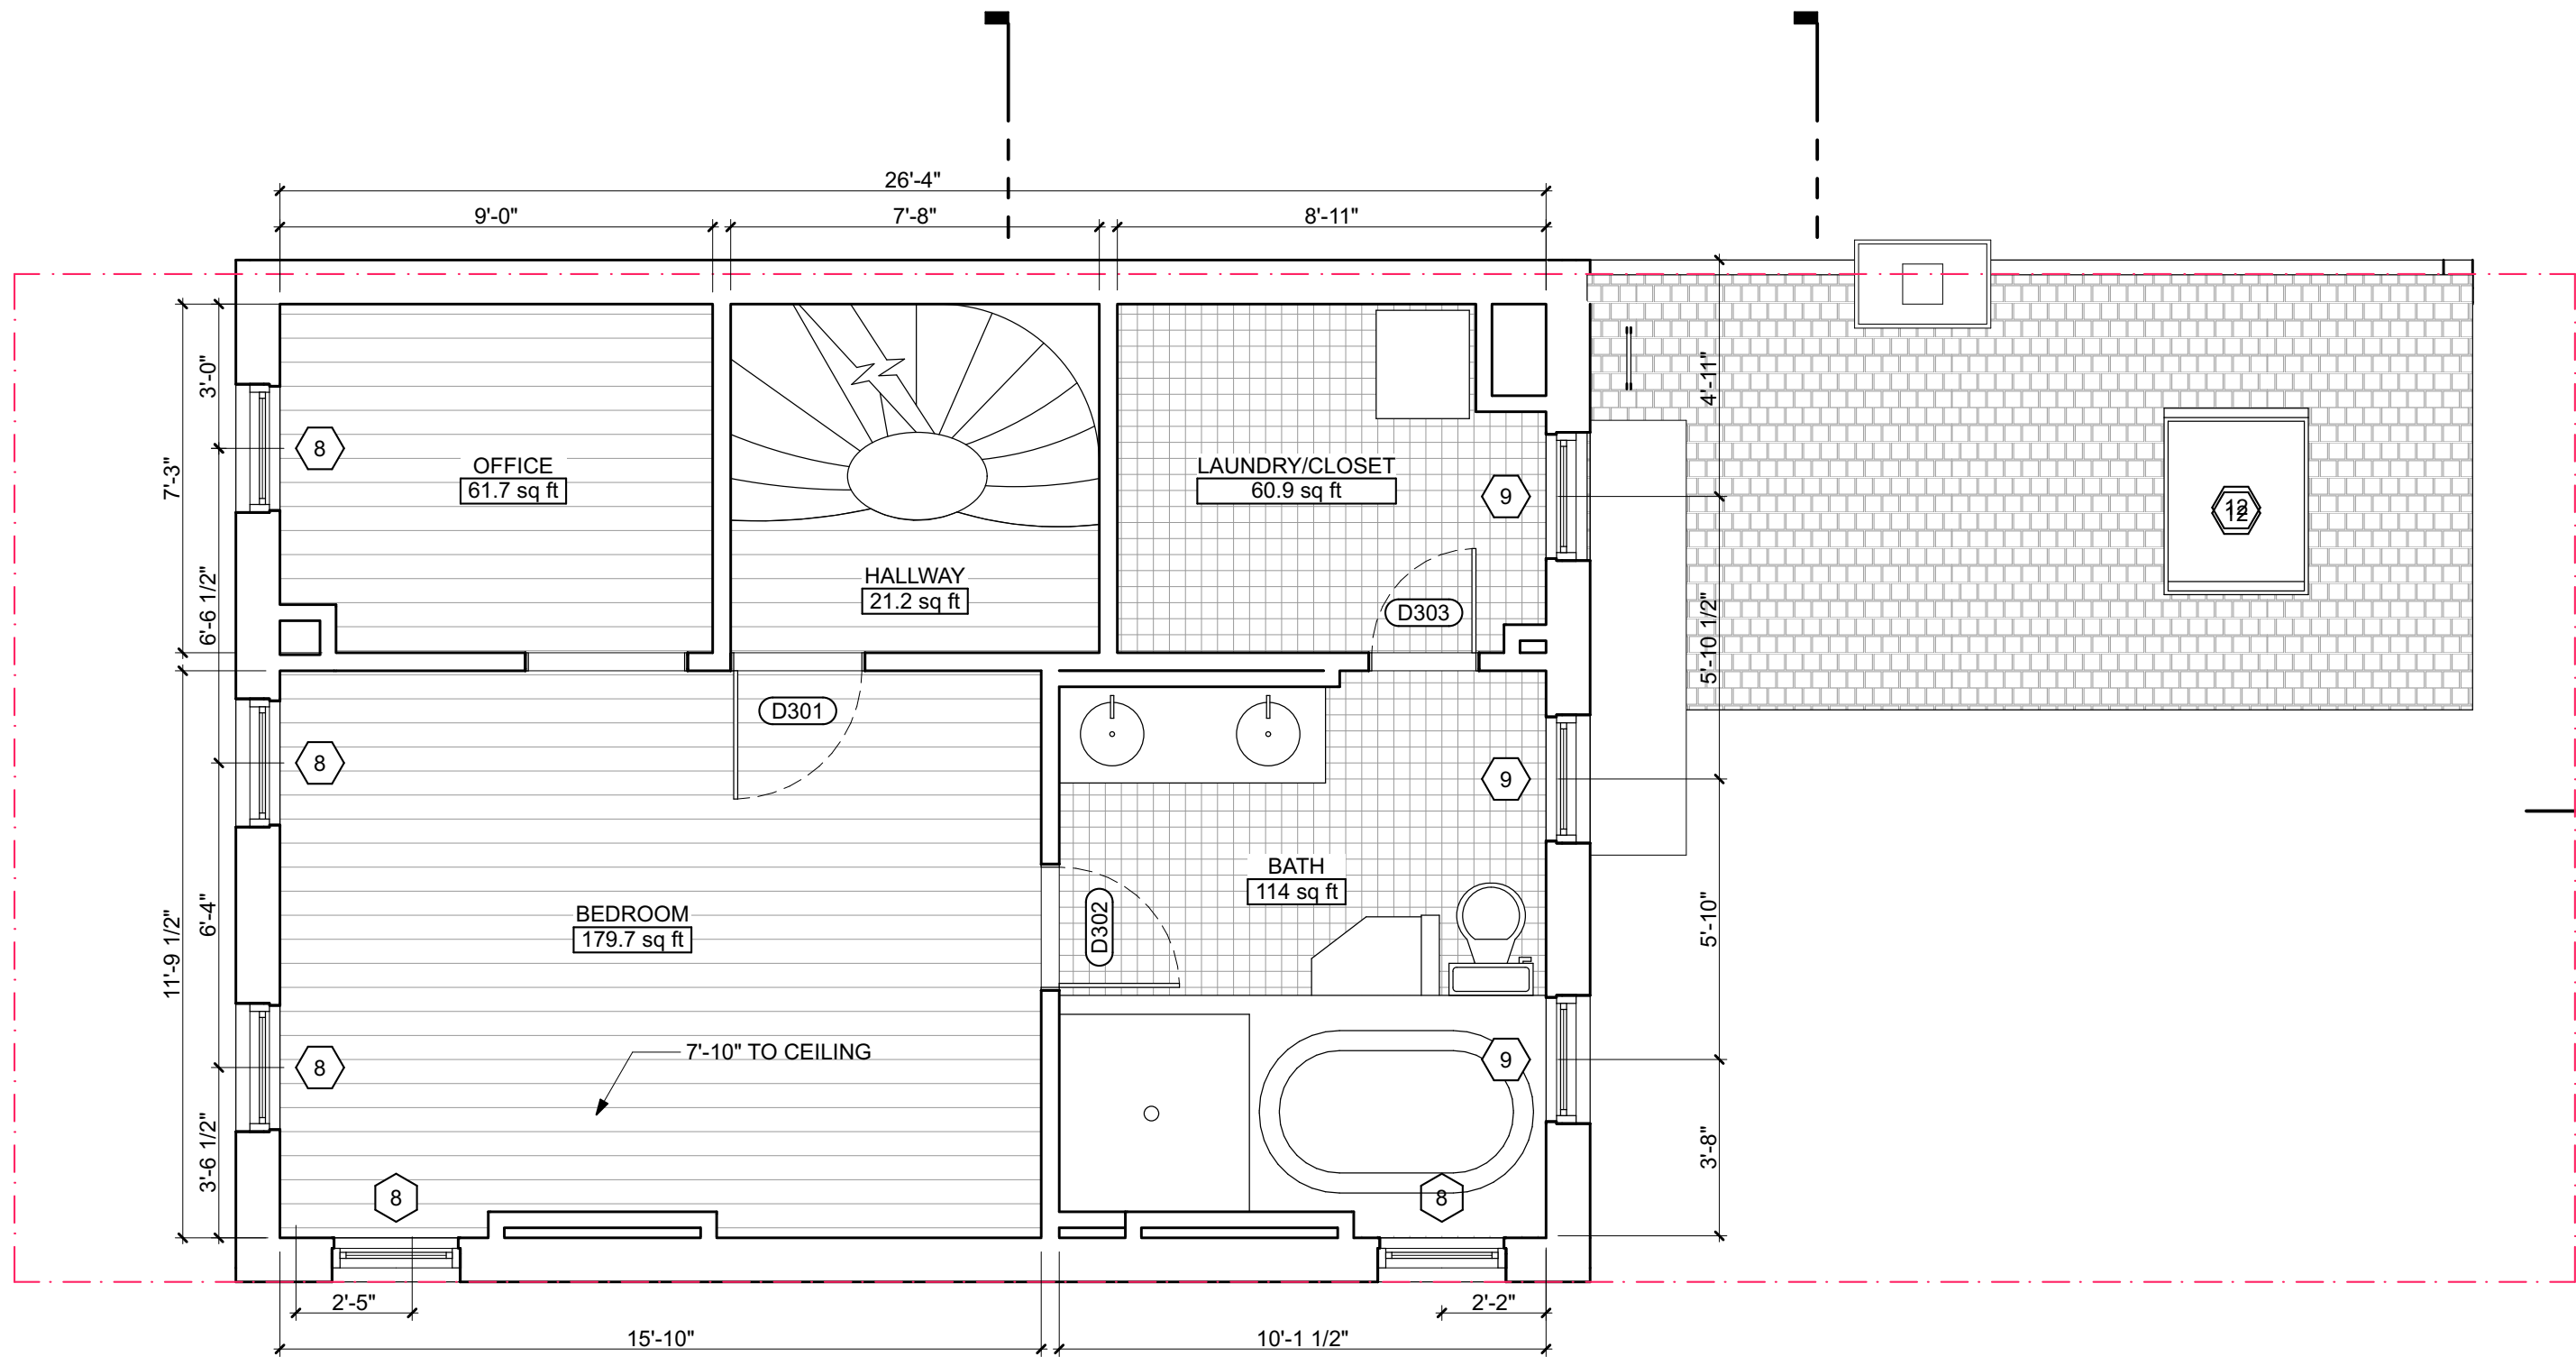

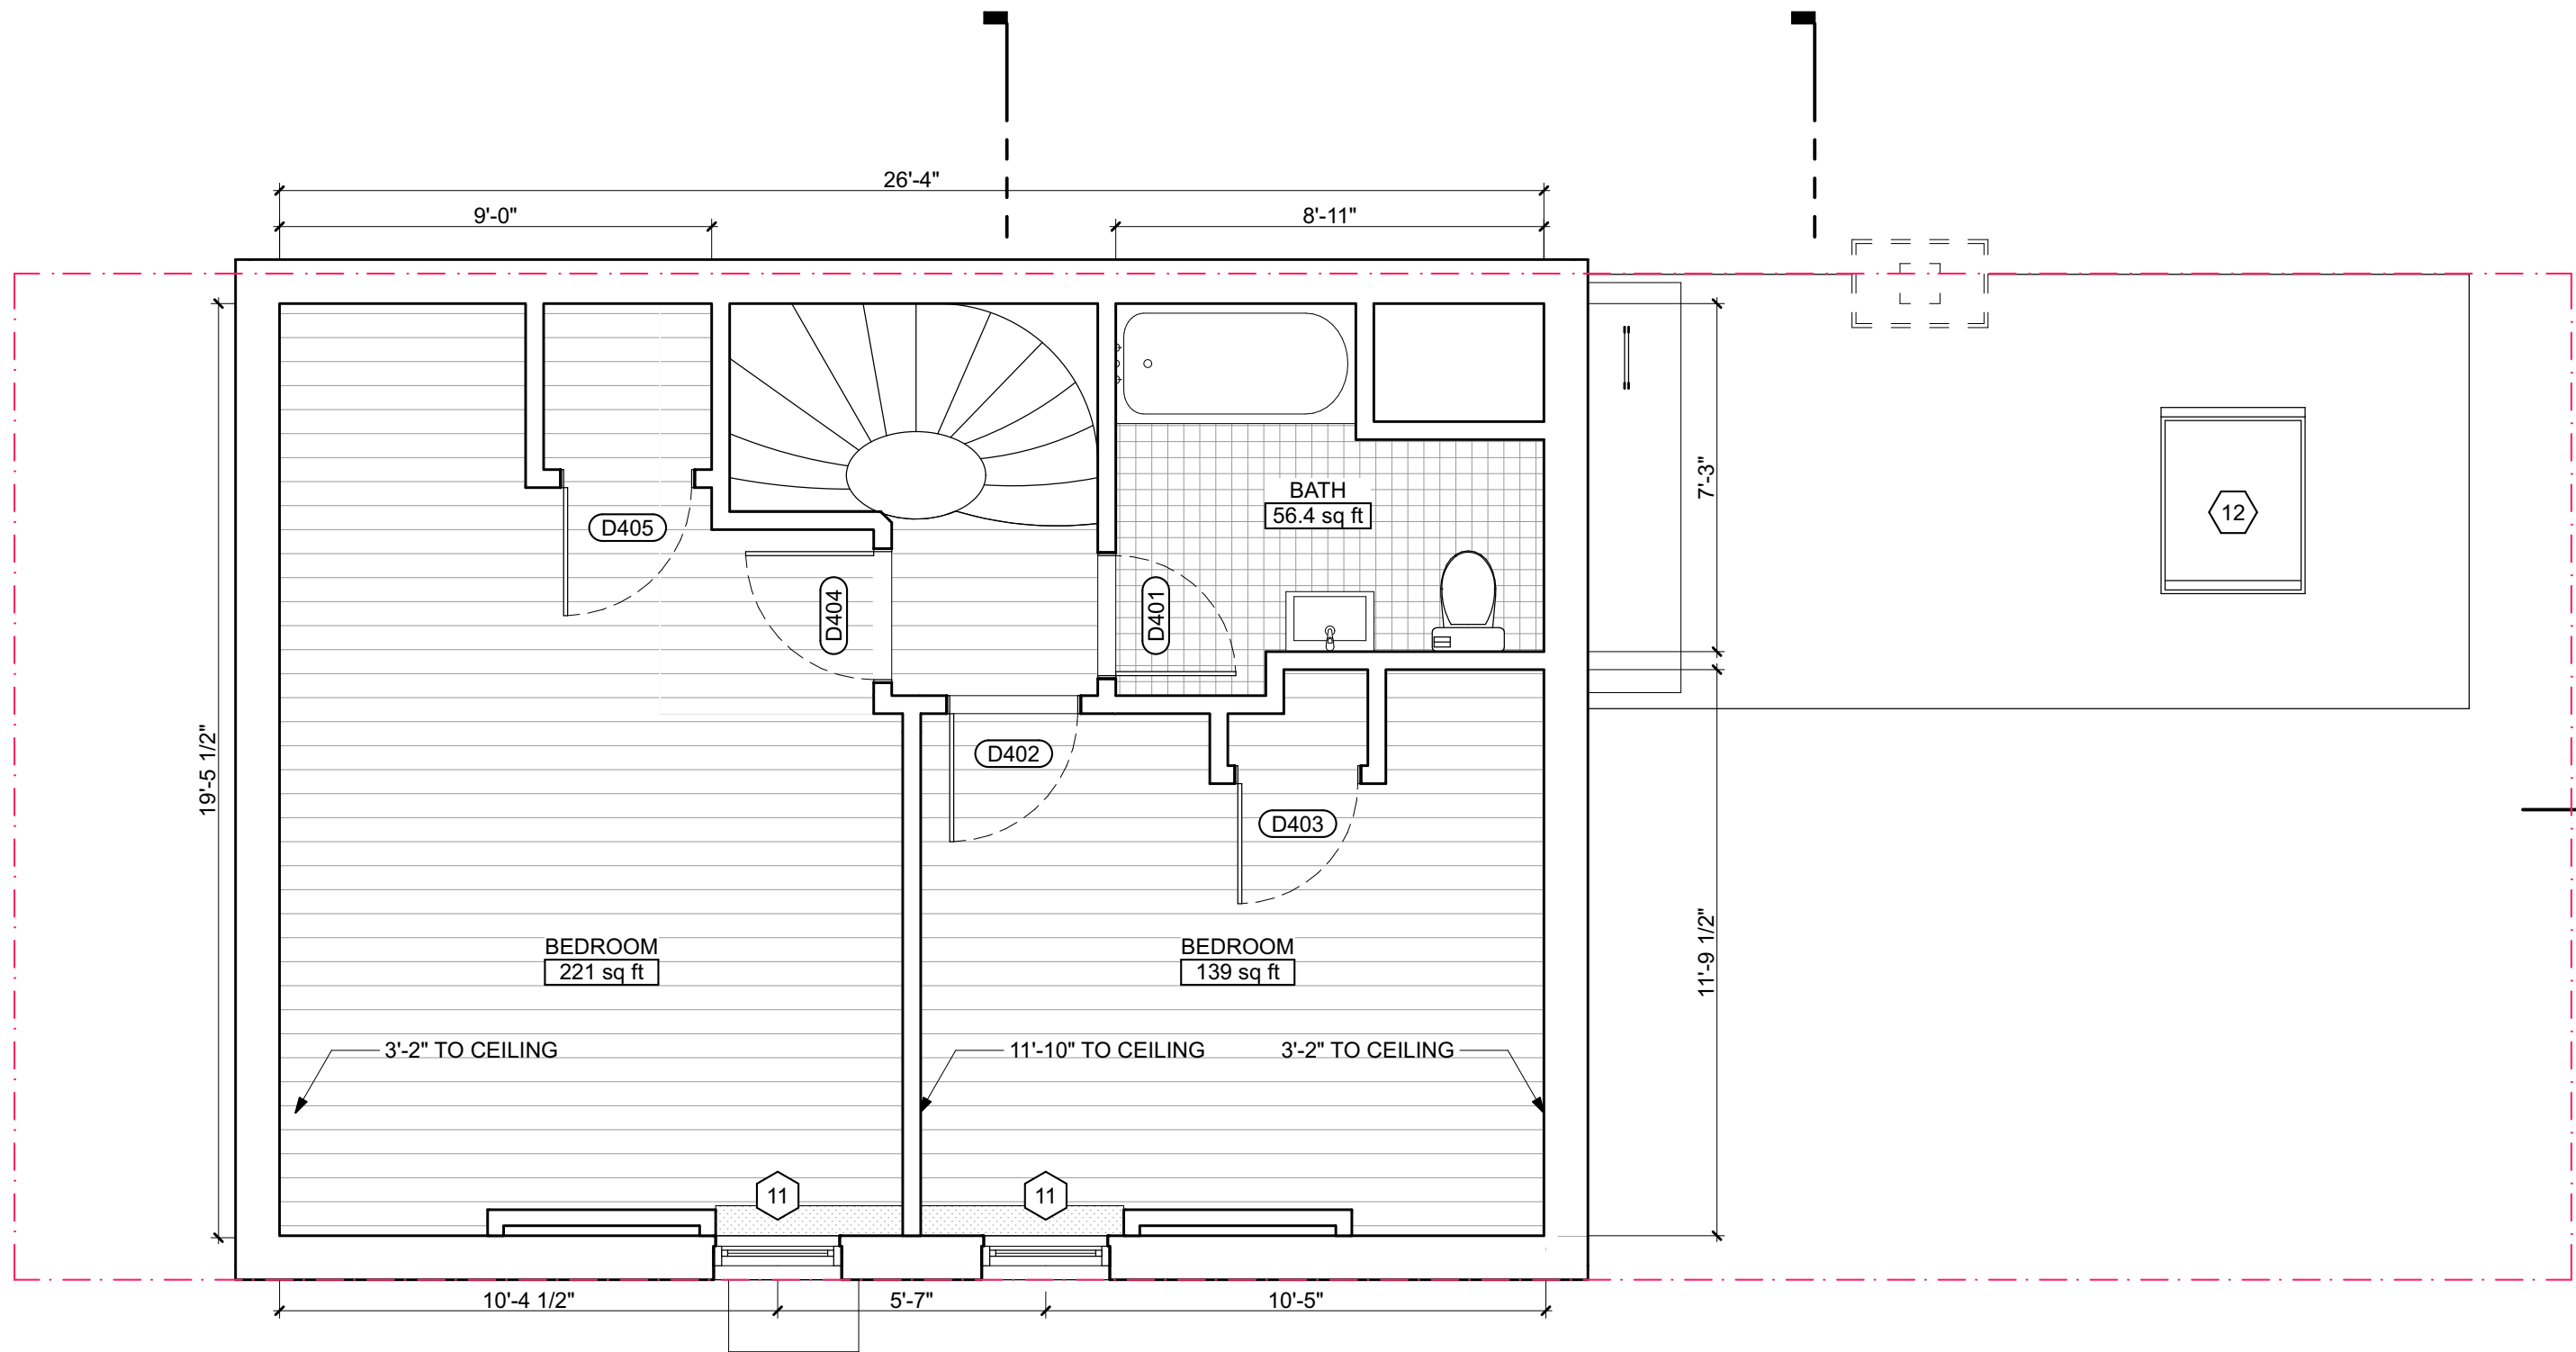

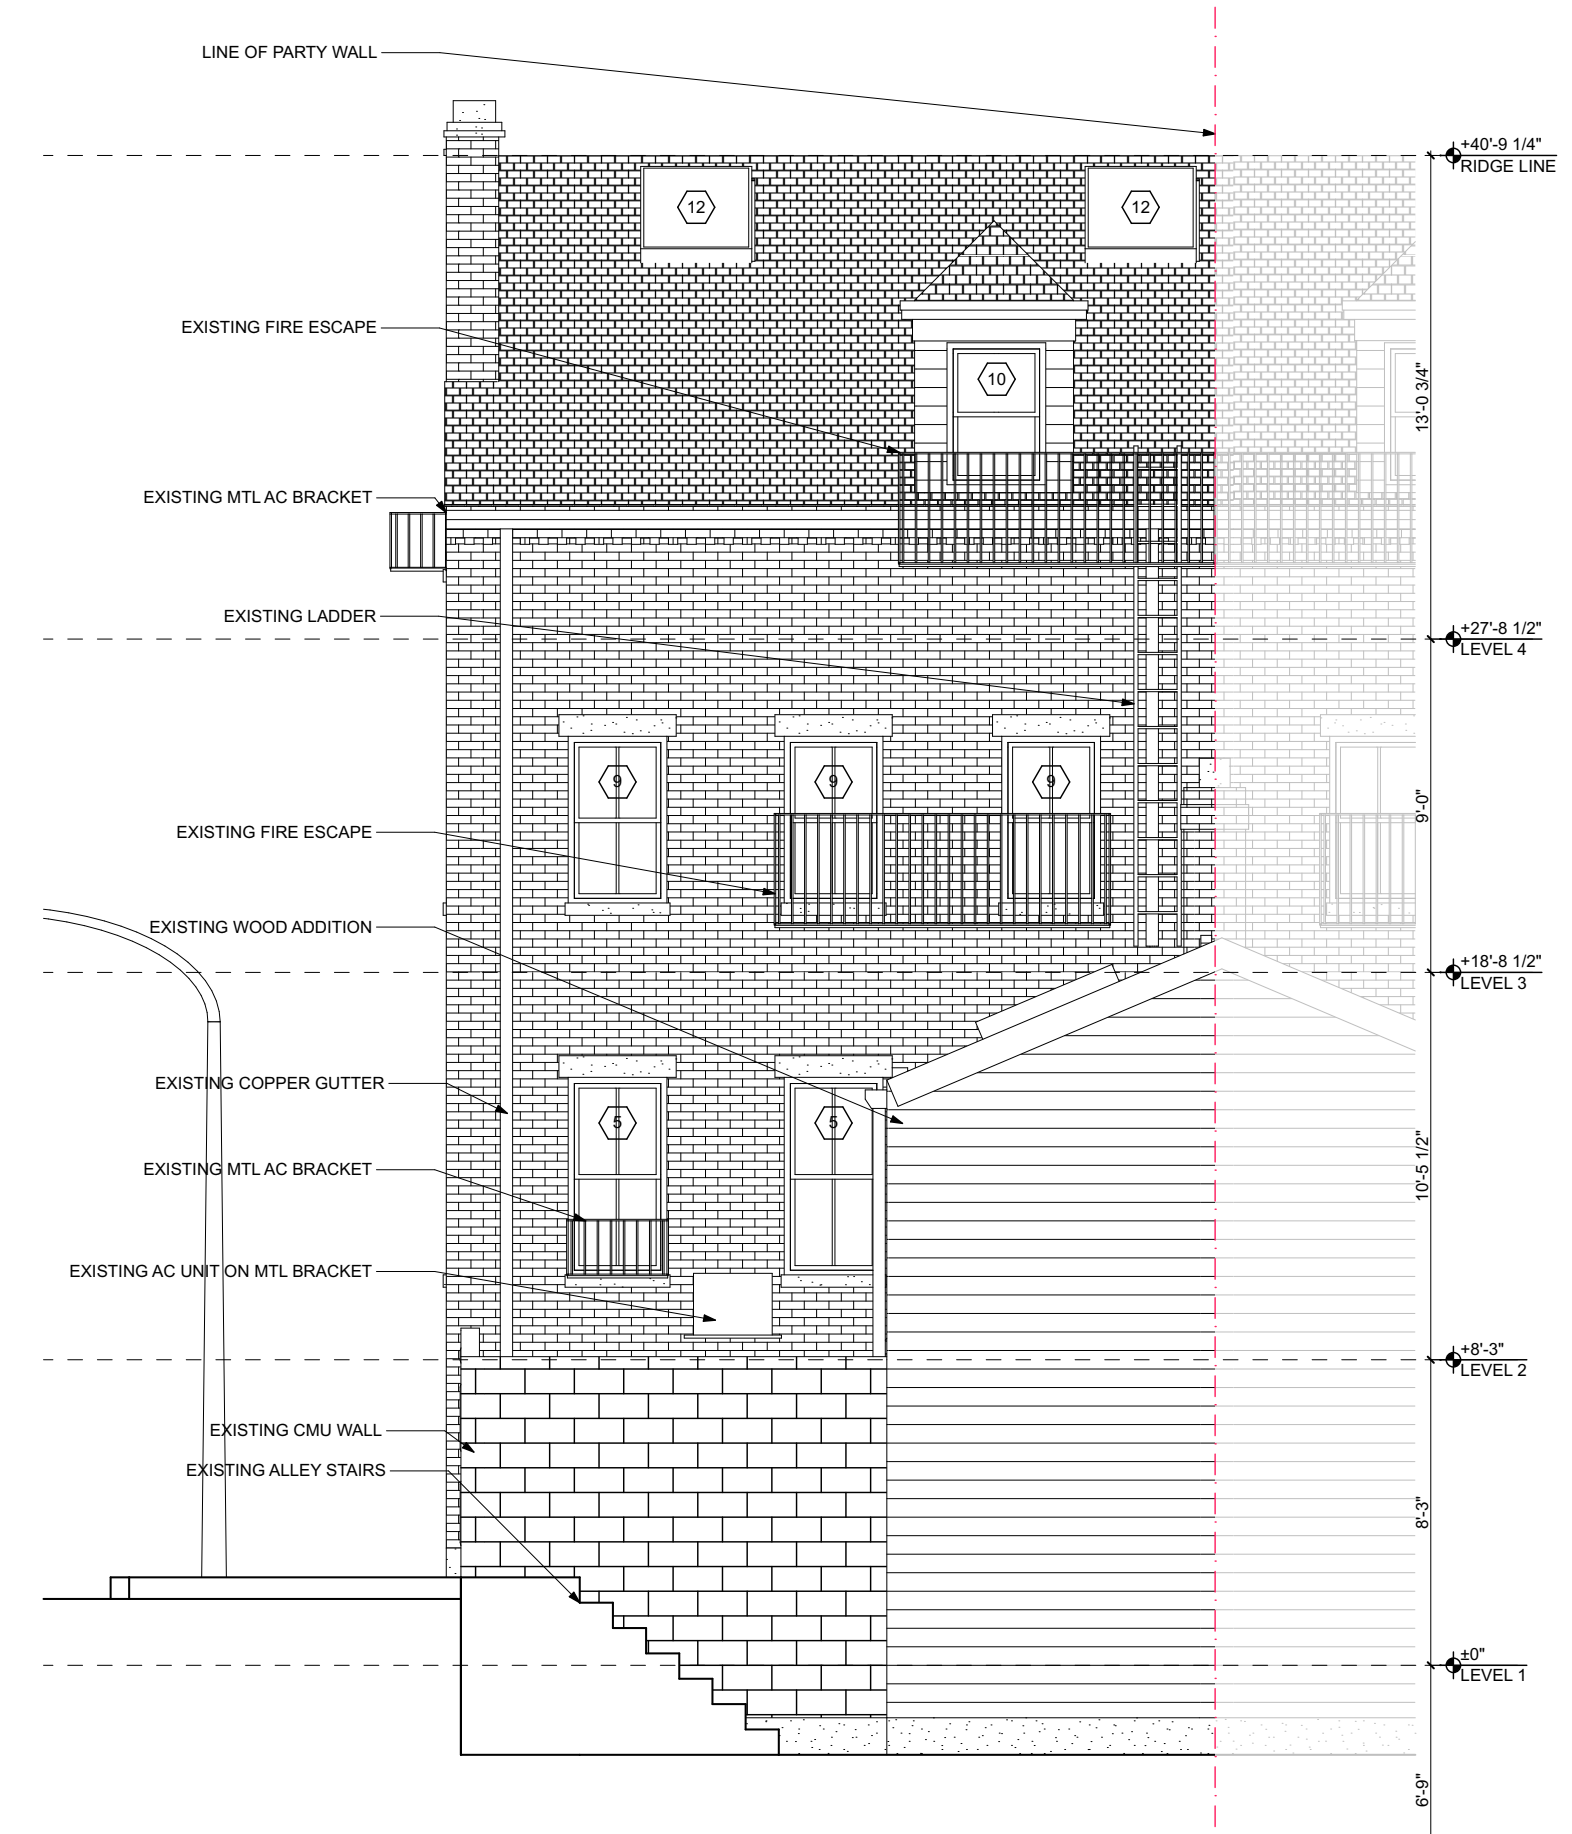


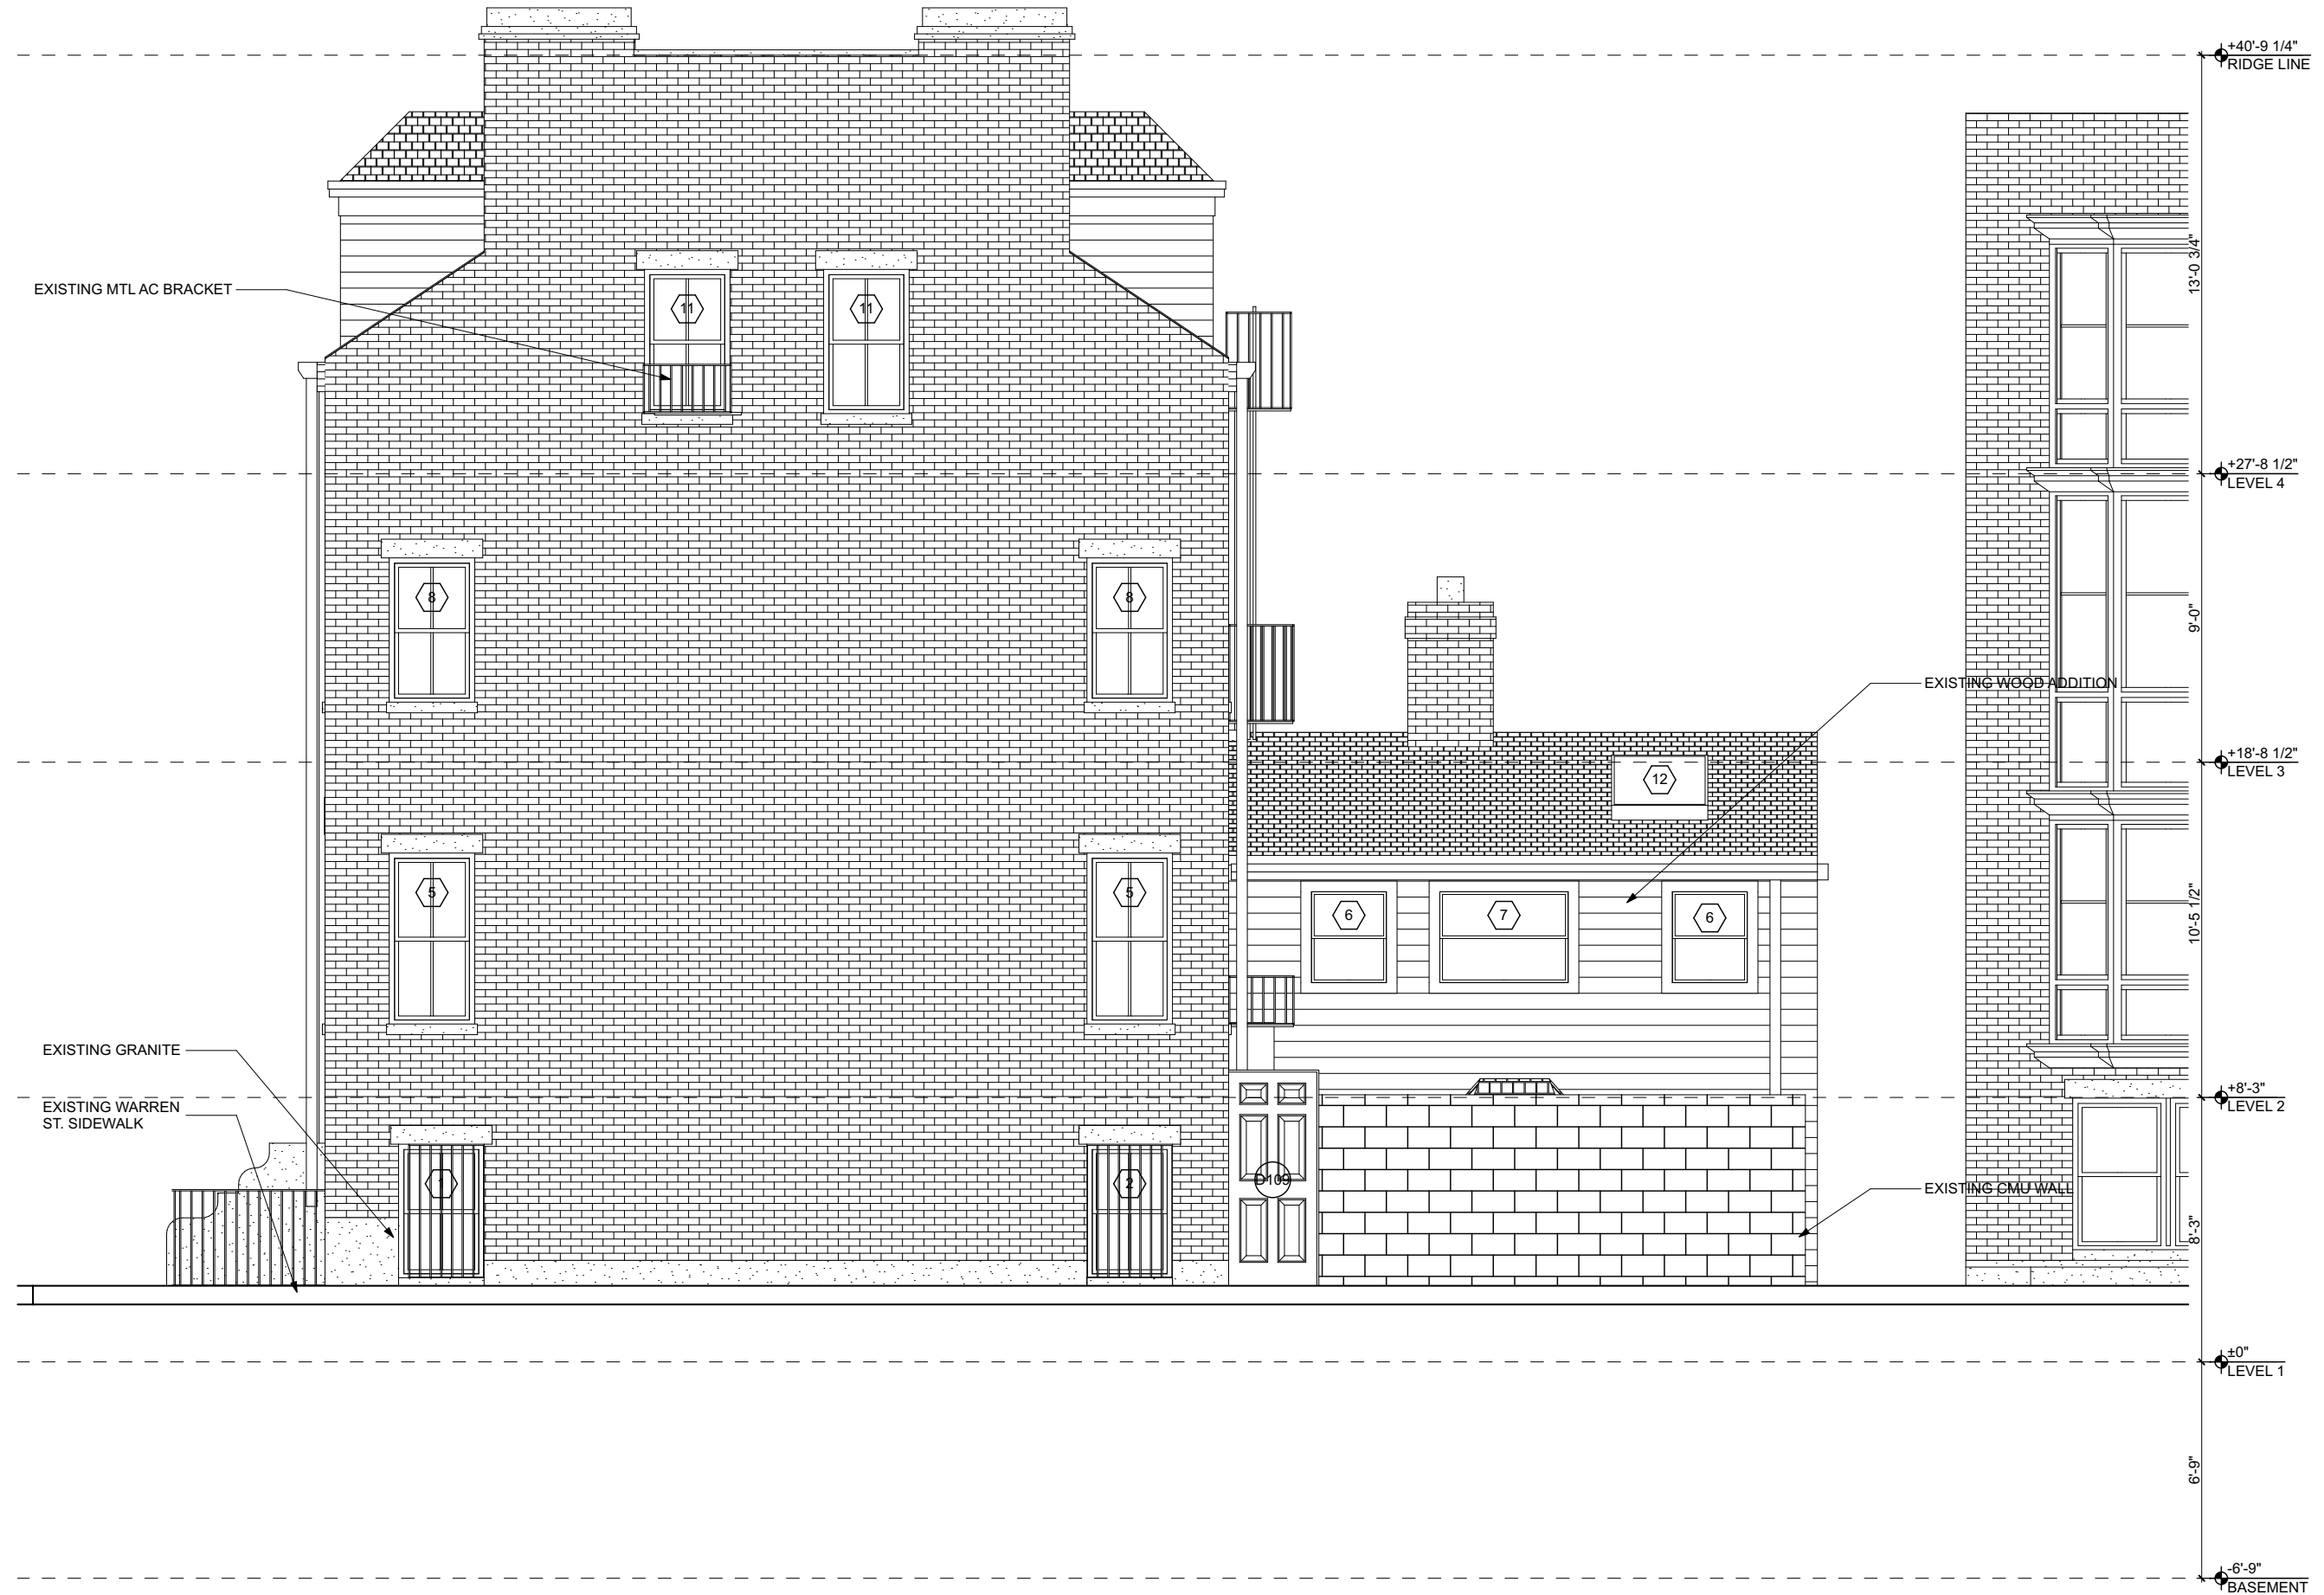






Existing Conditions

Proposed

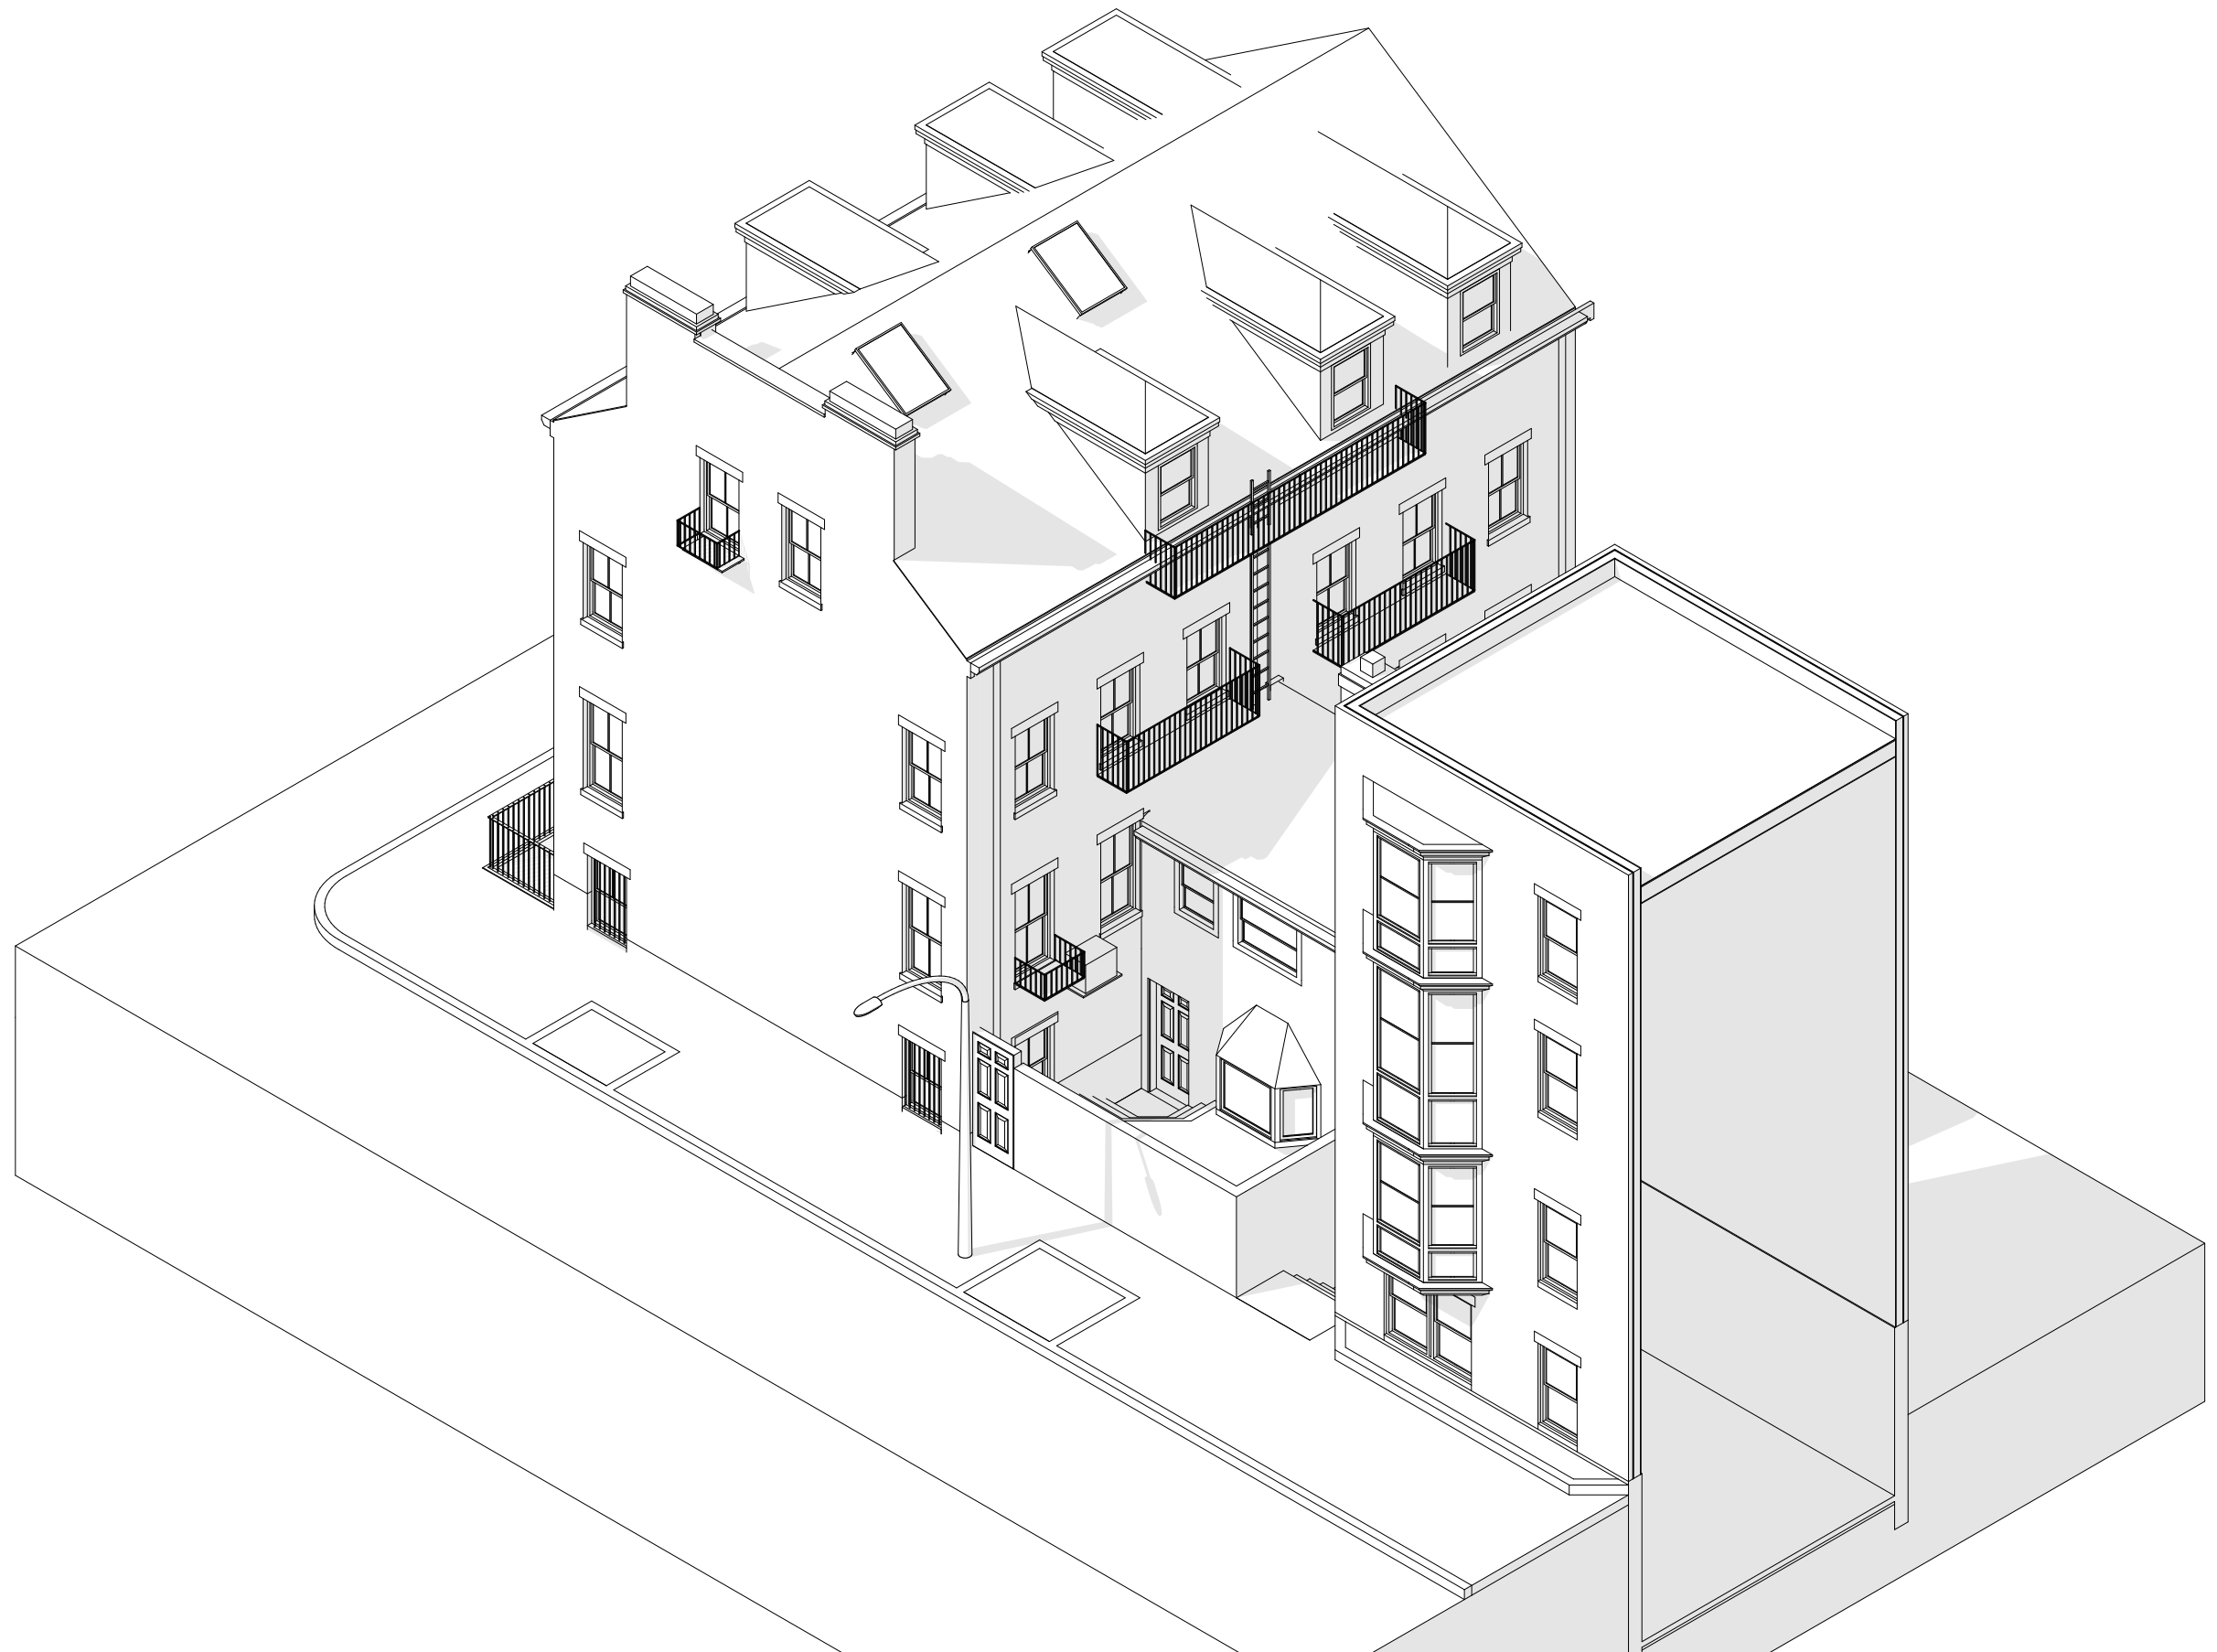


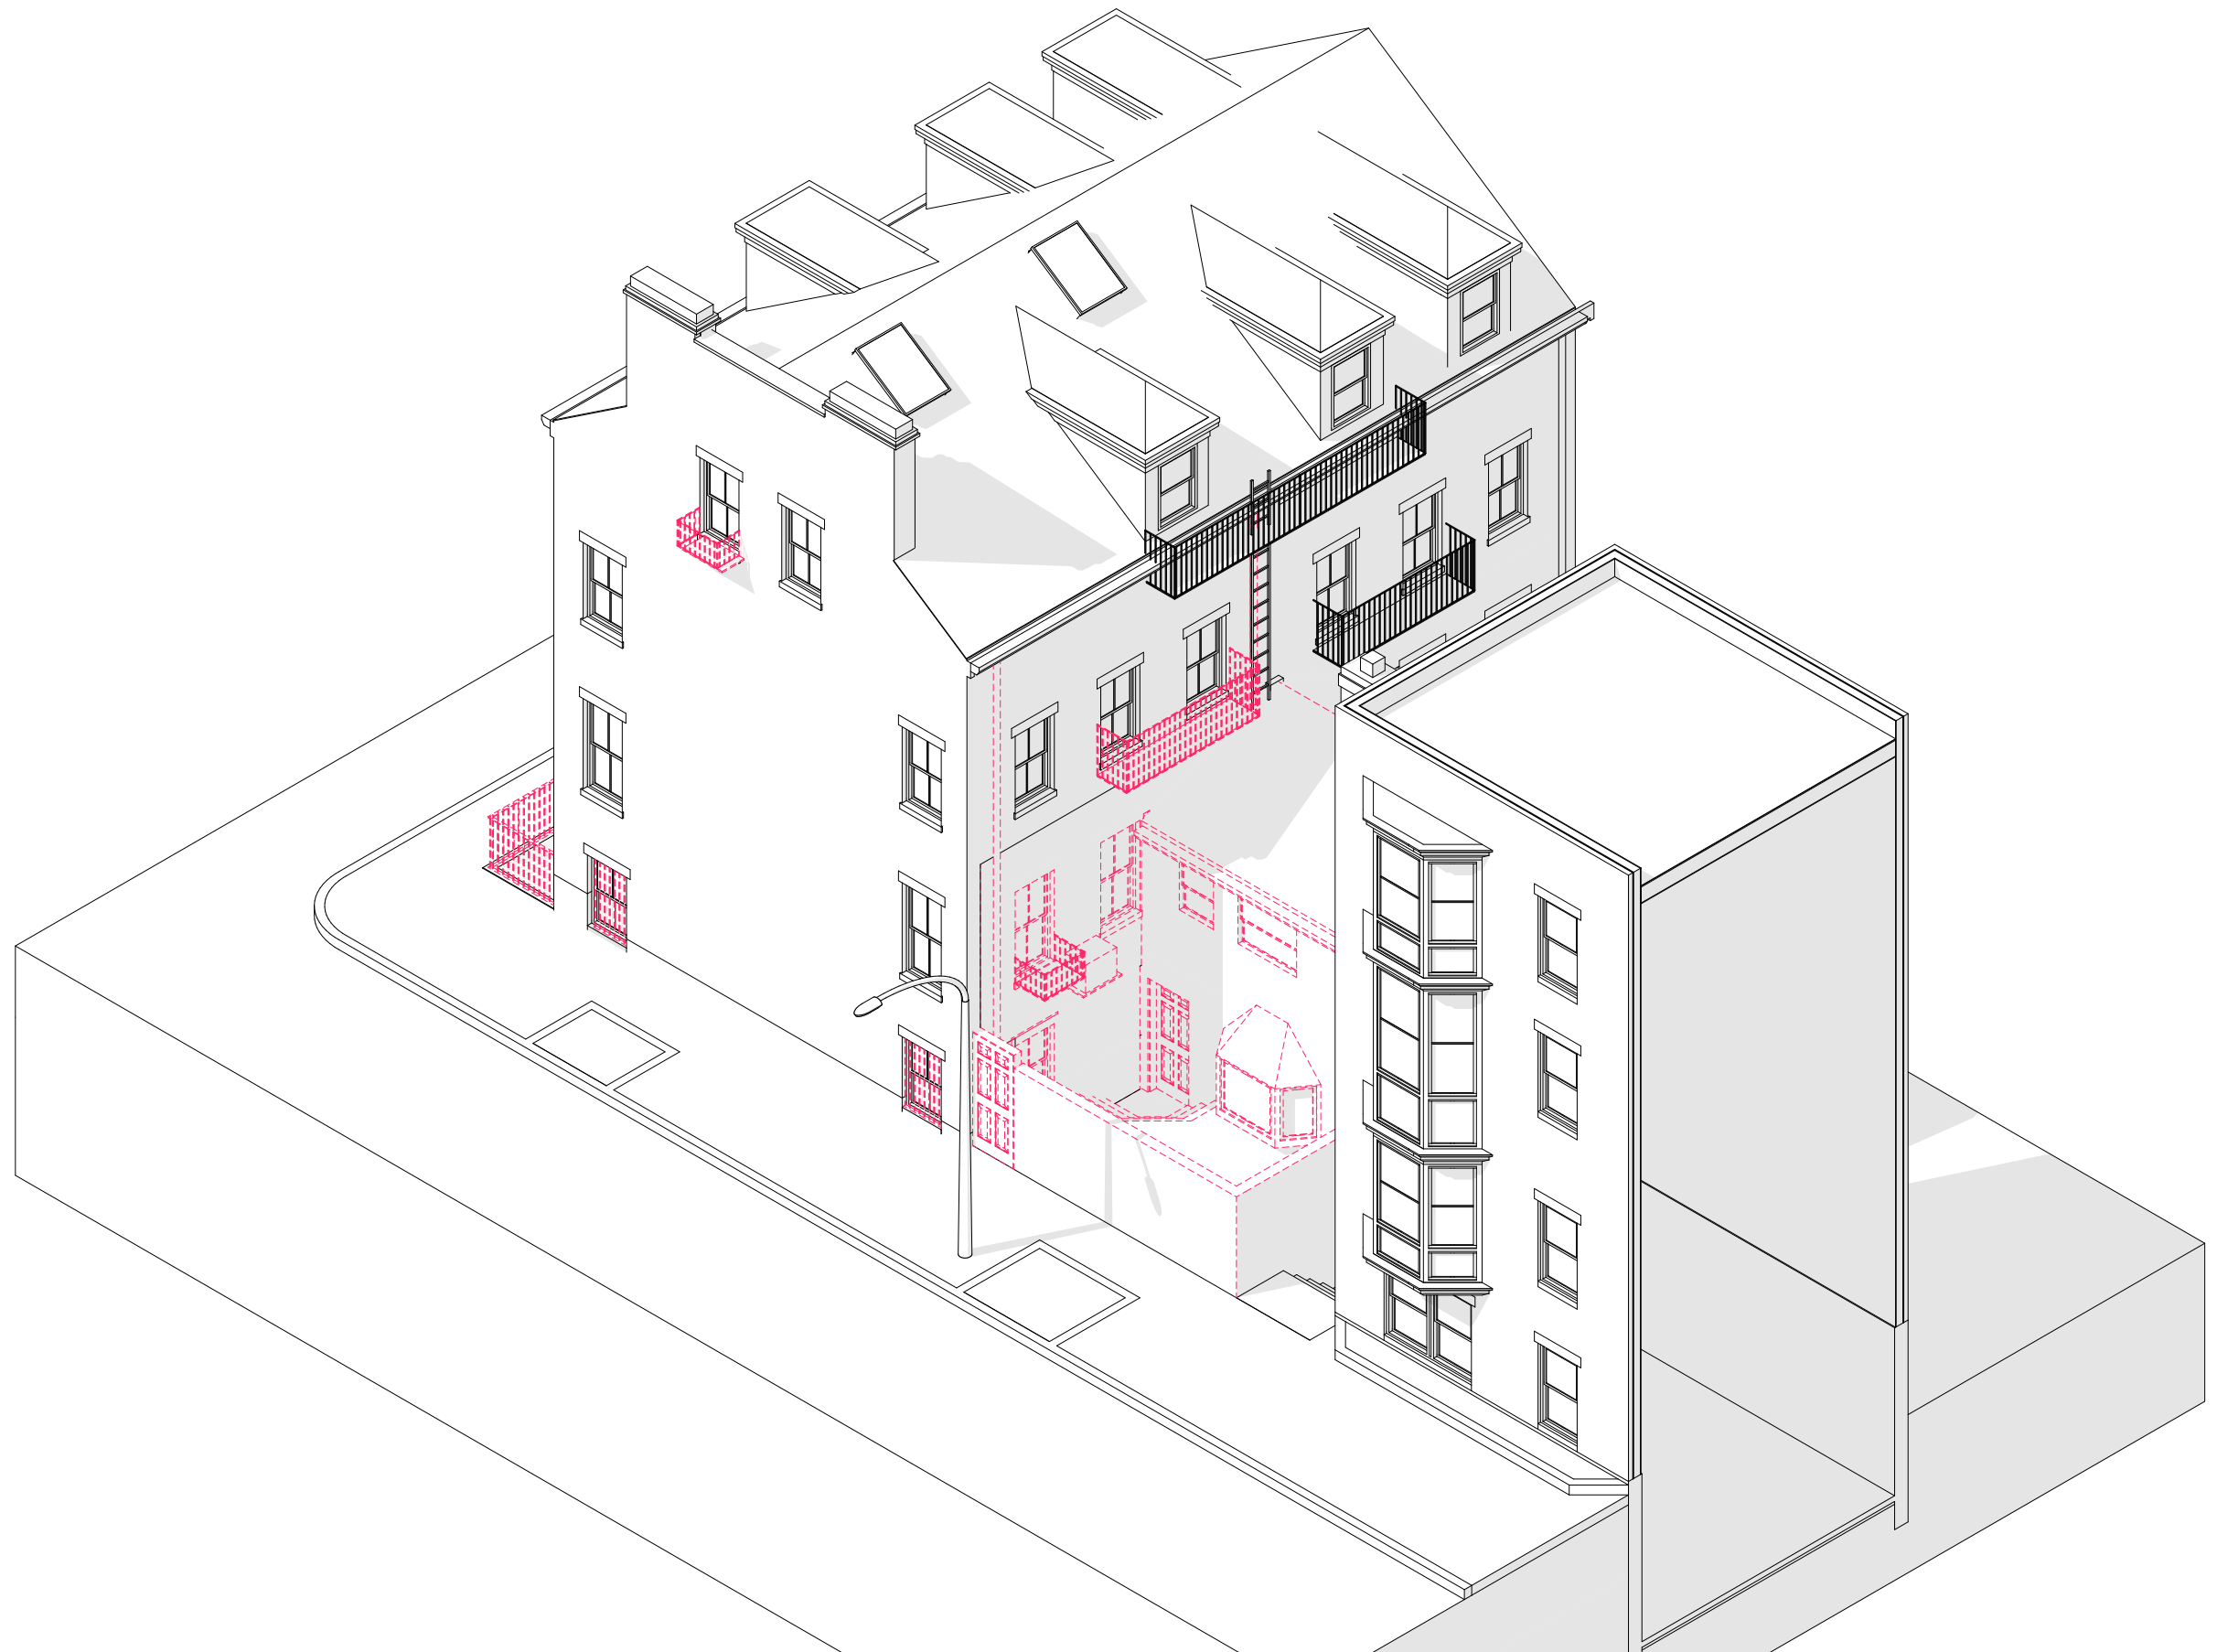


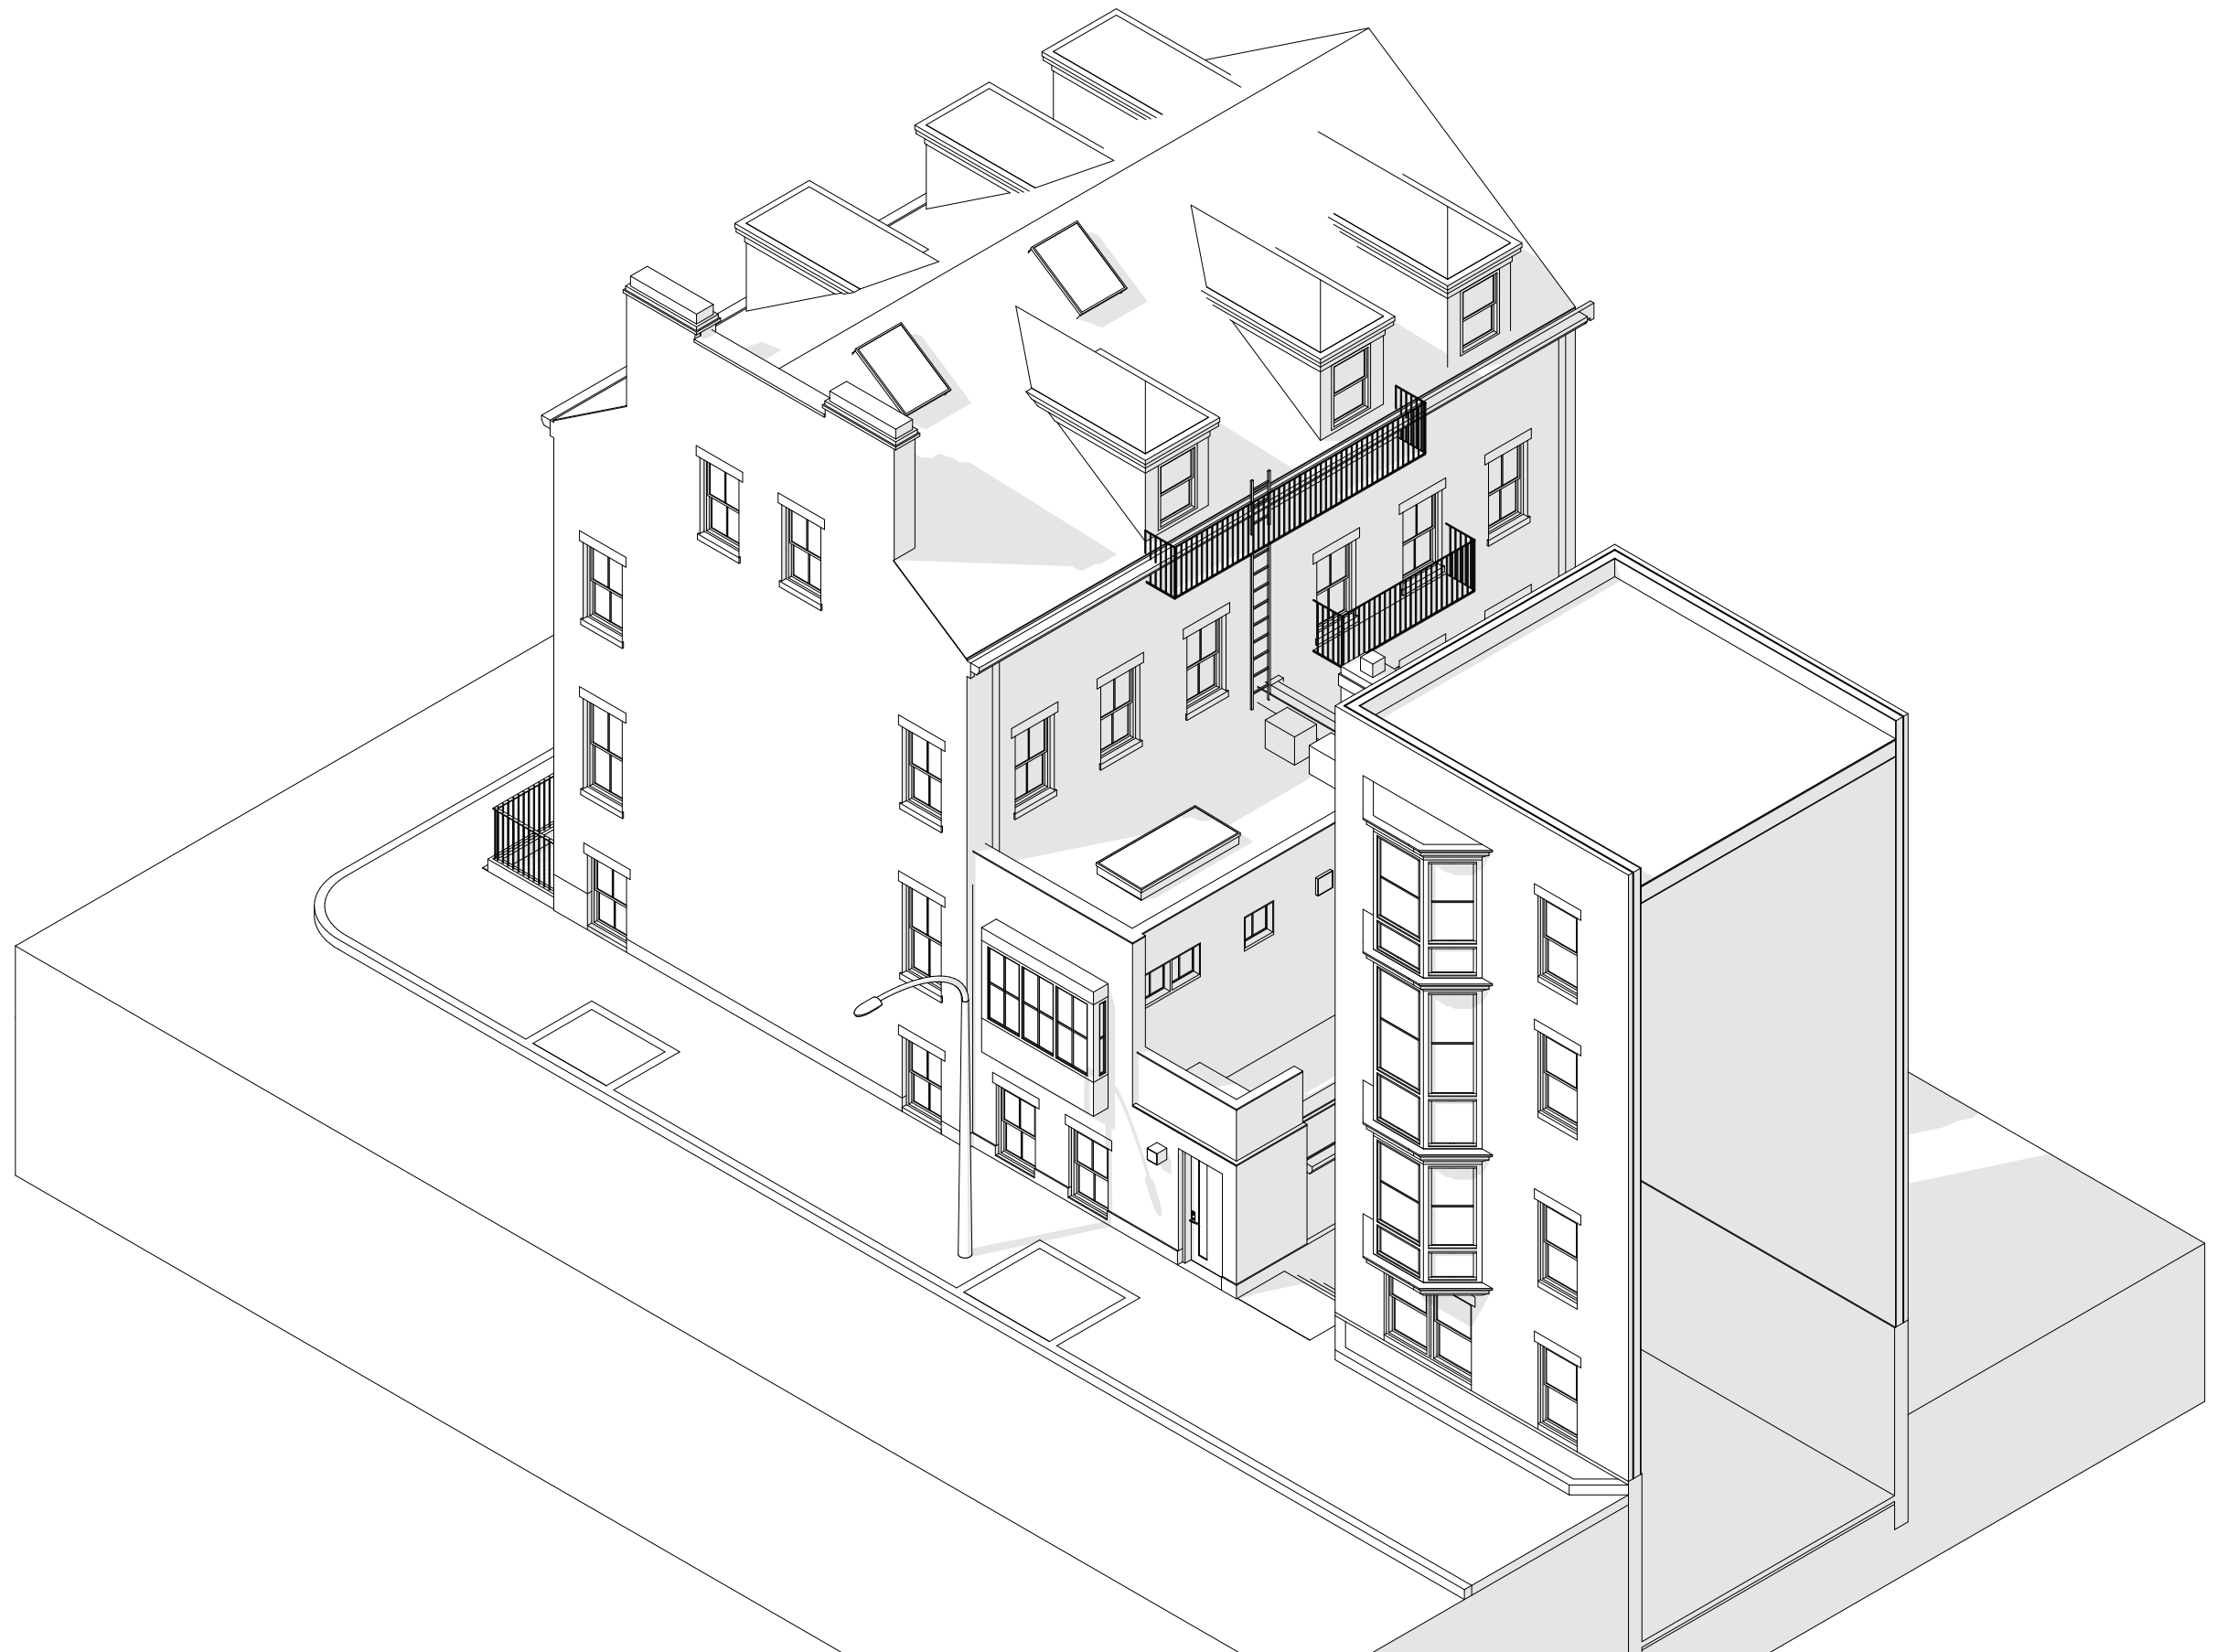

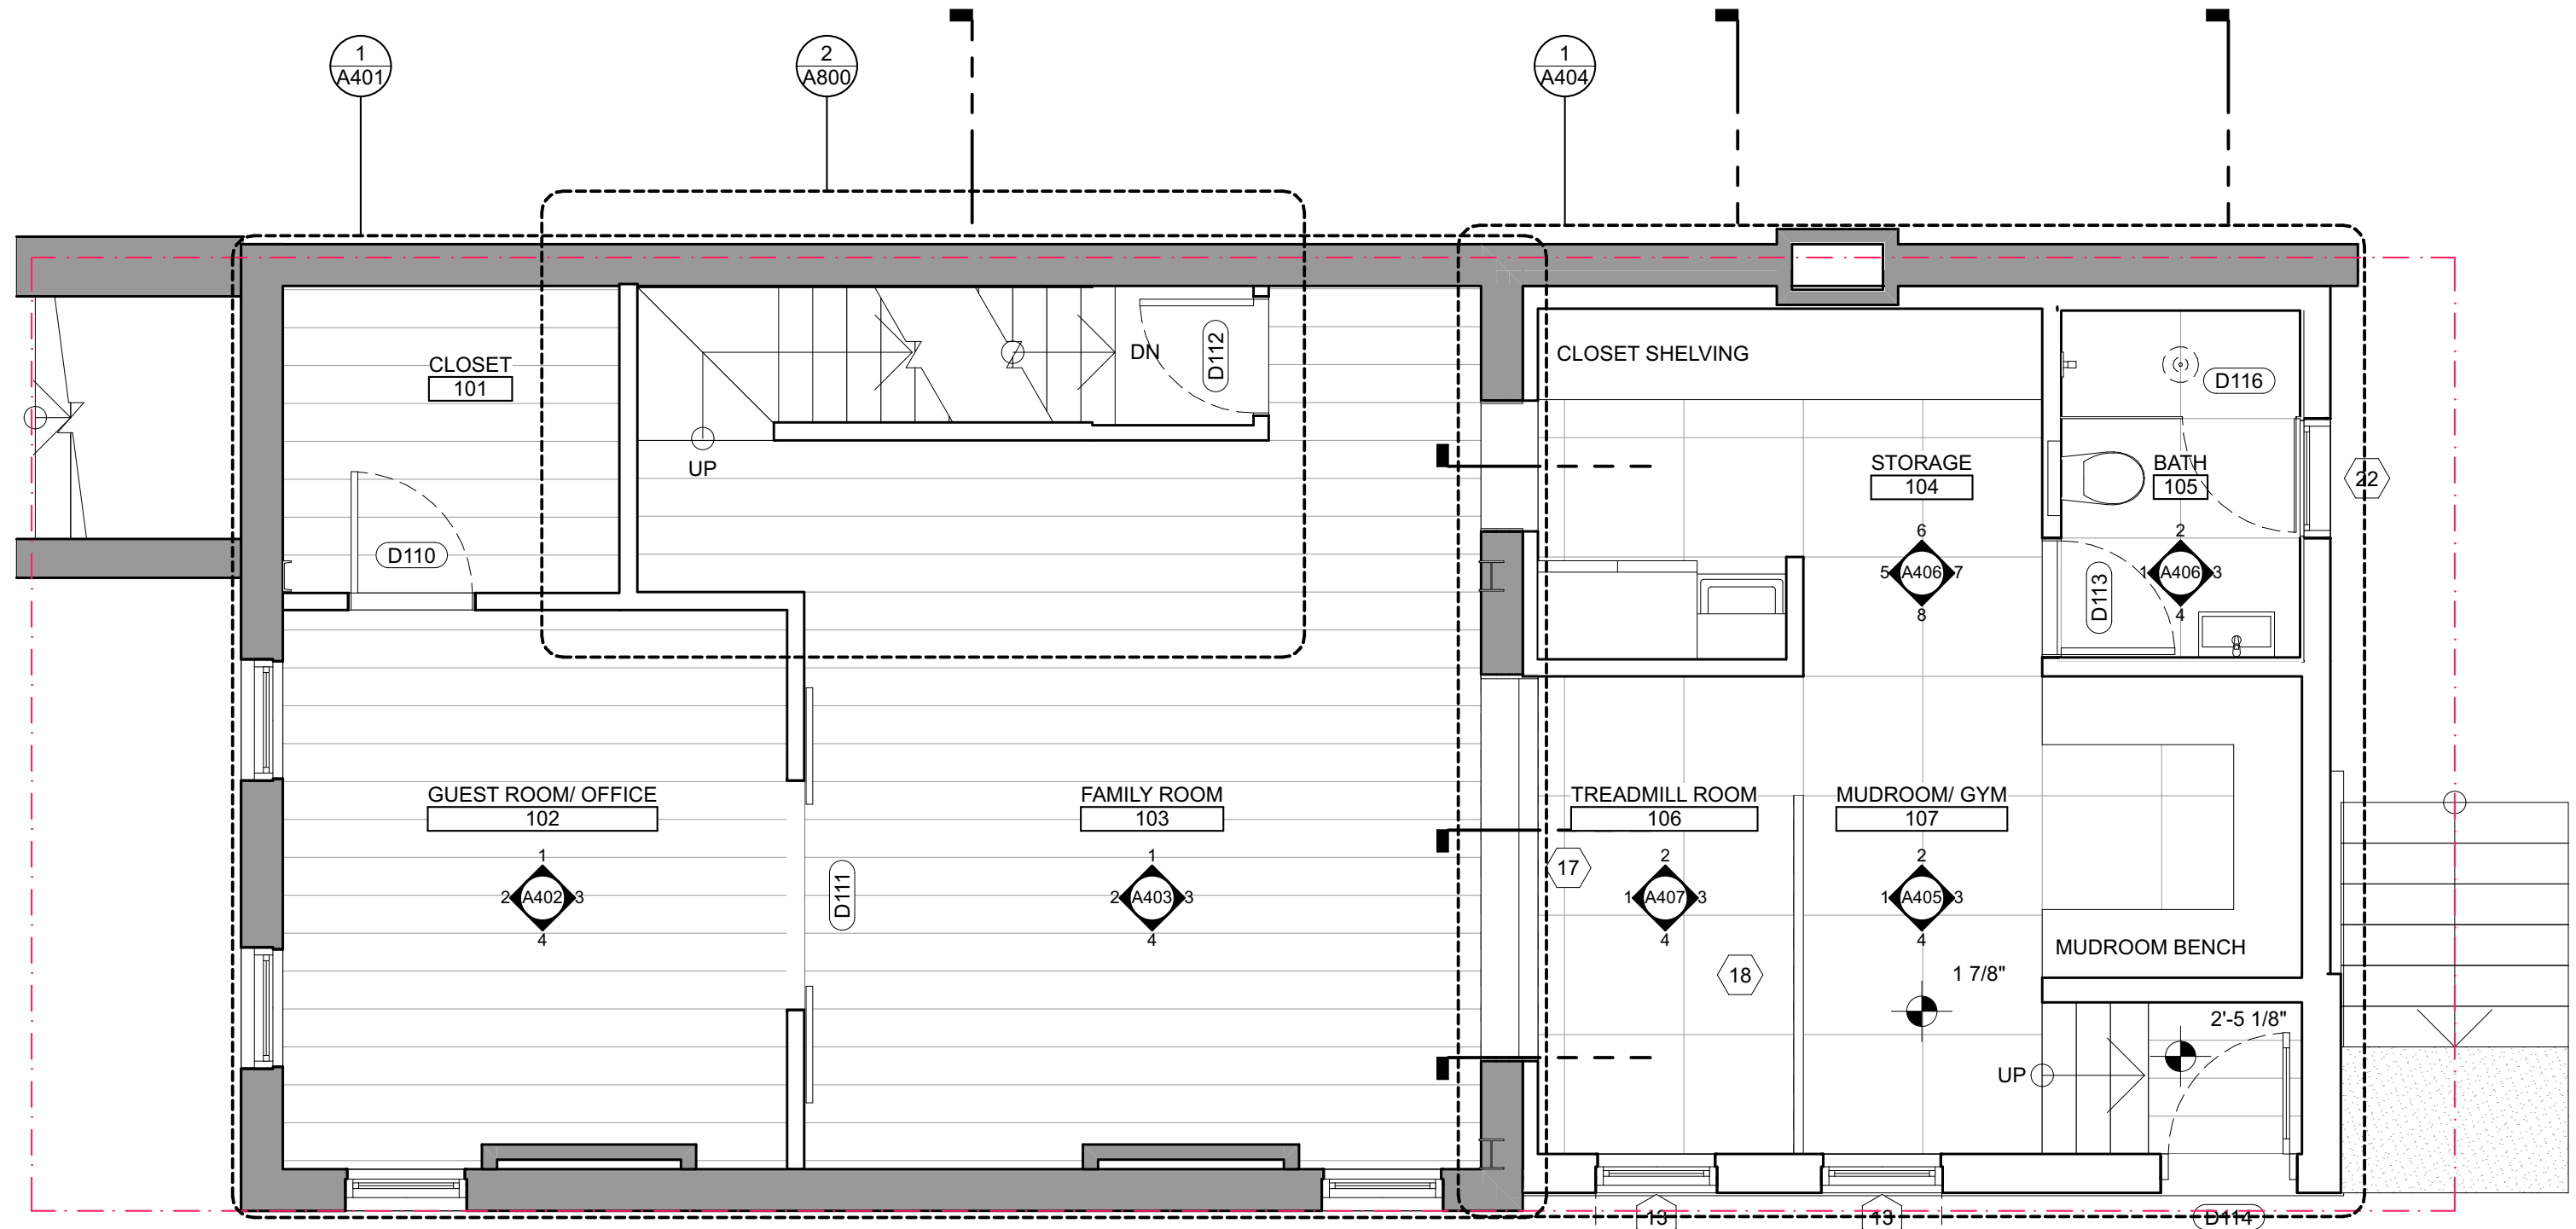

NEW BAY WINDOW ABOVE

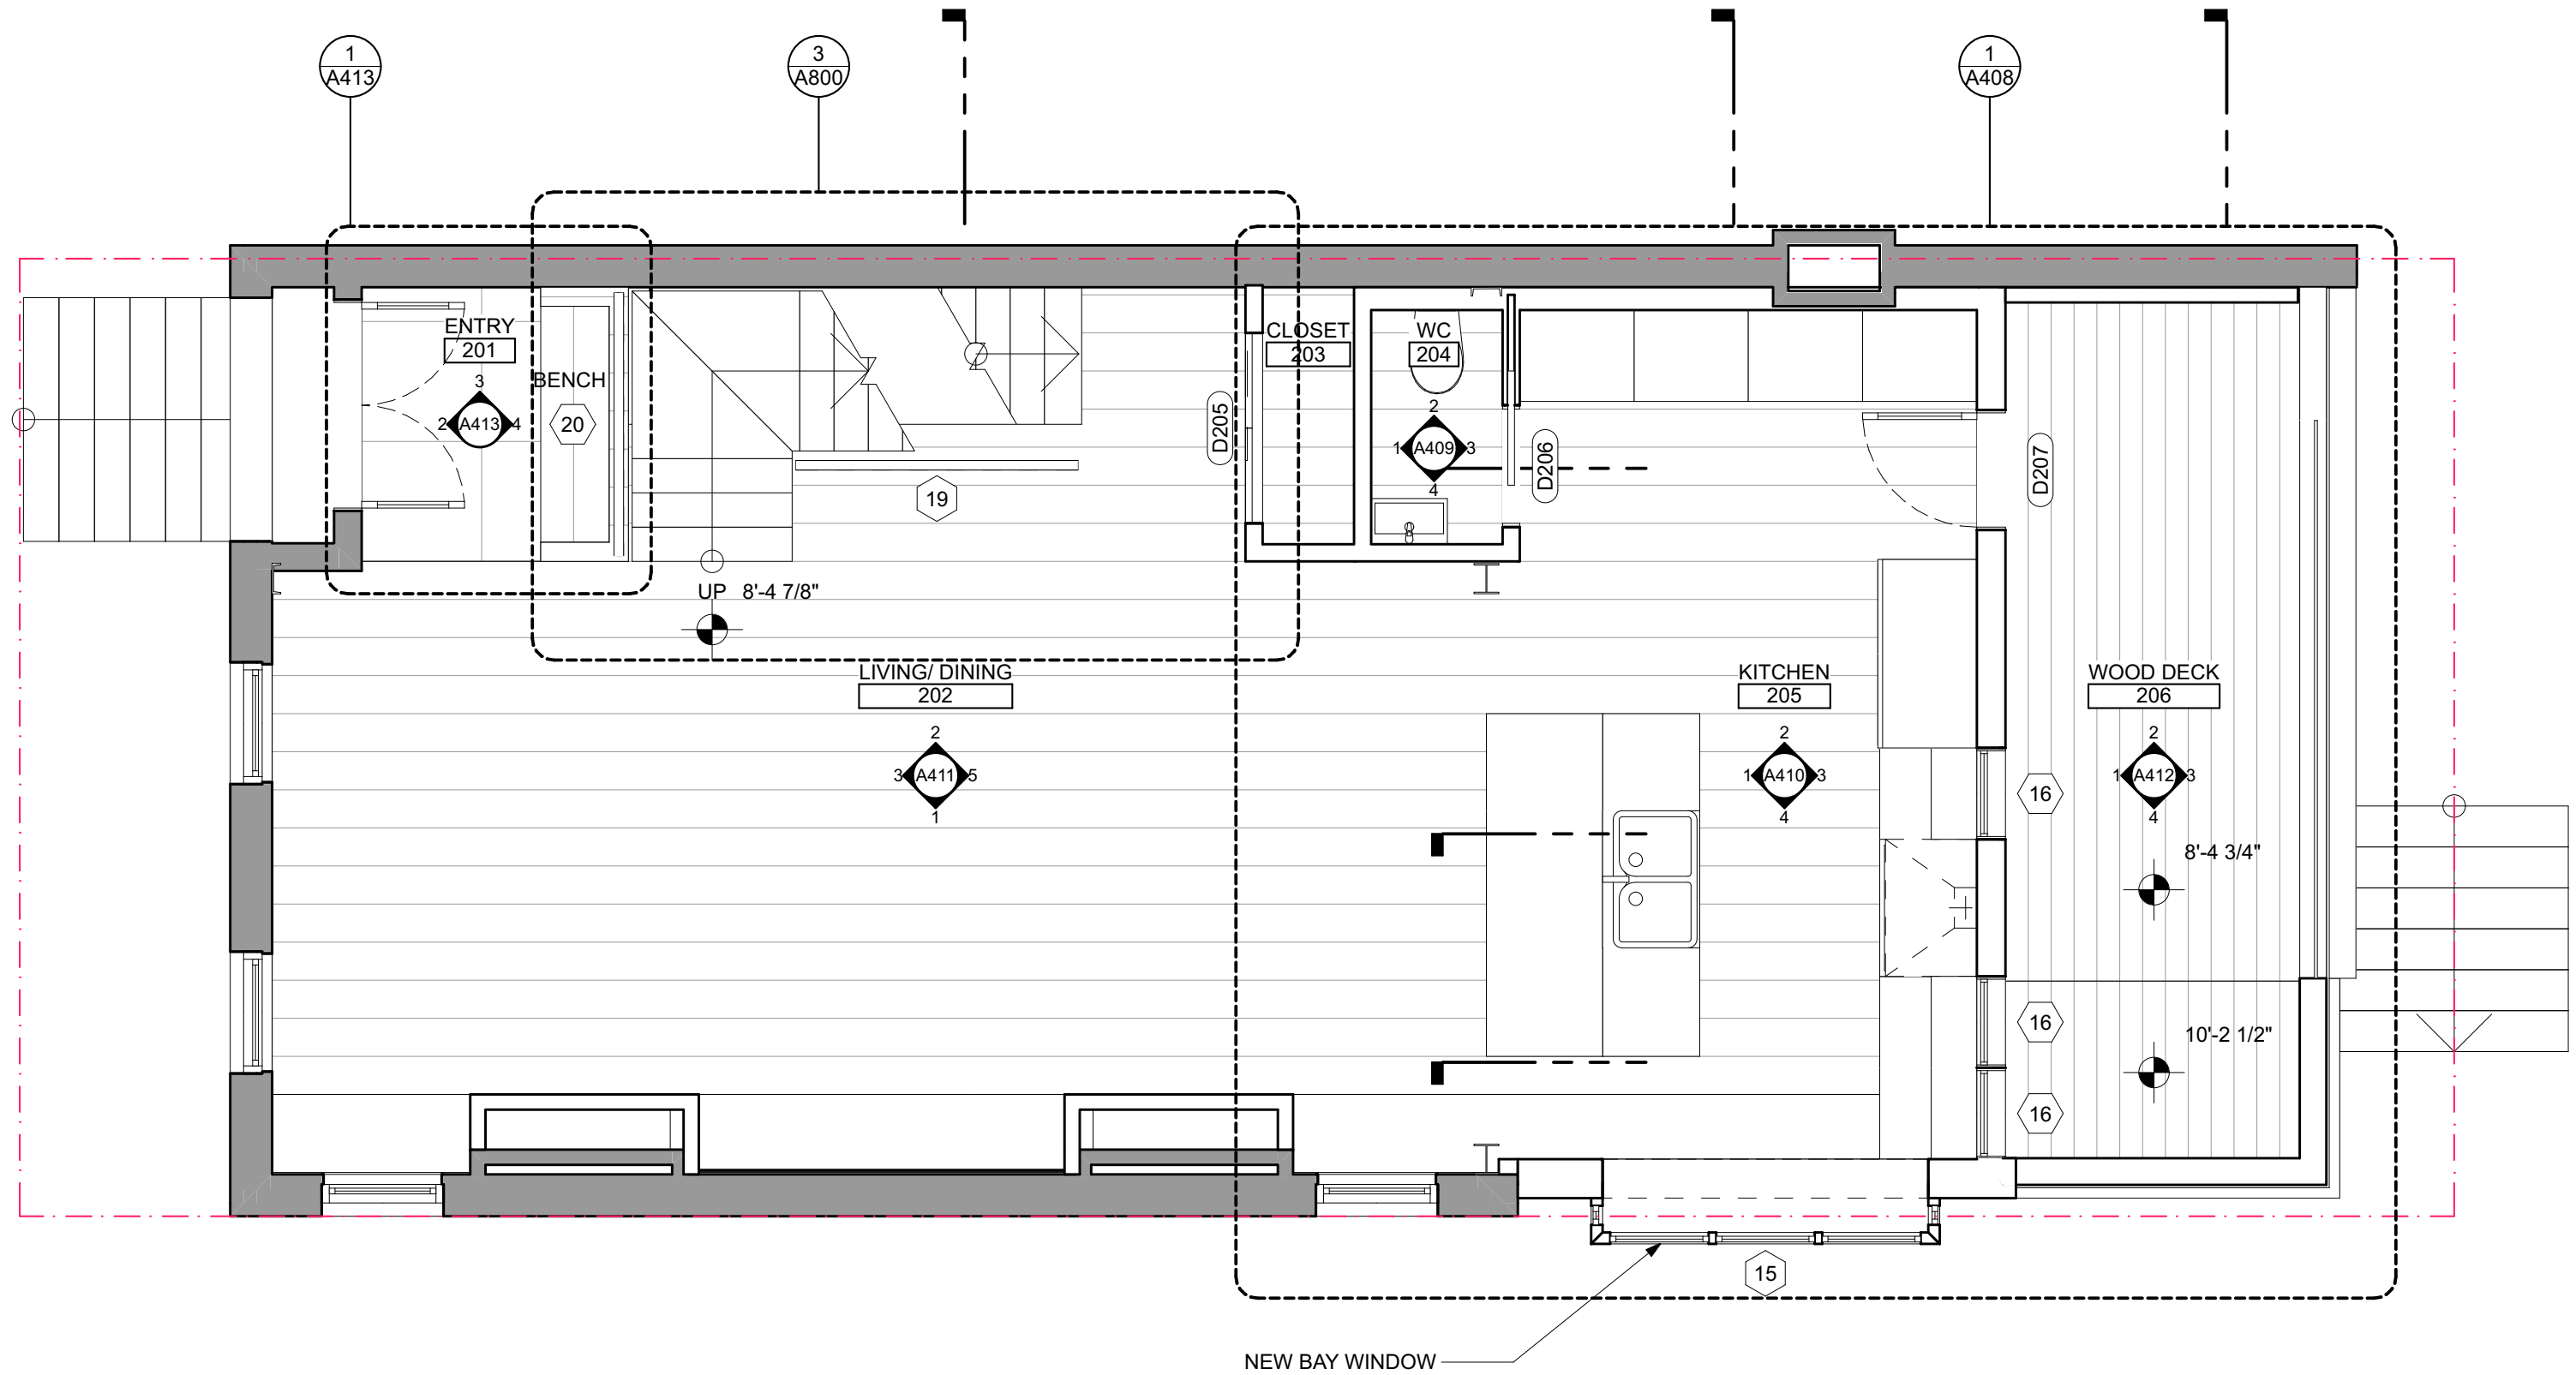

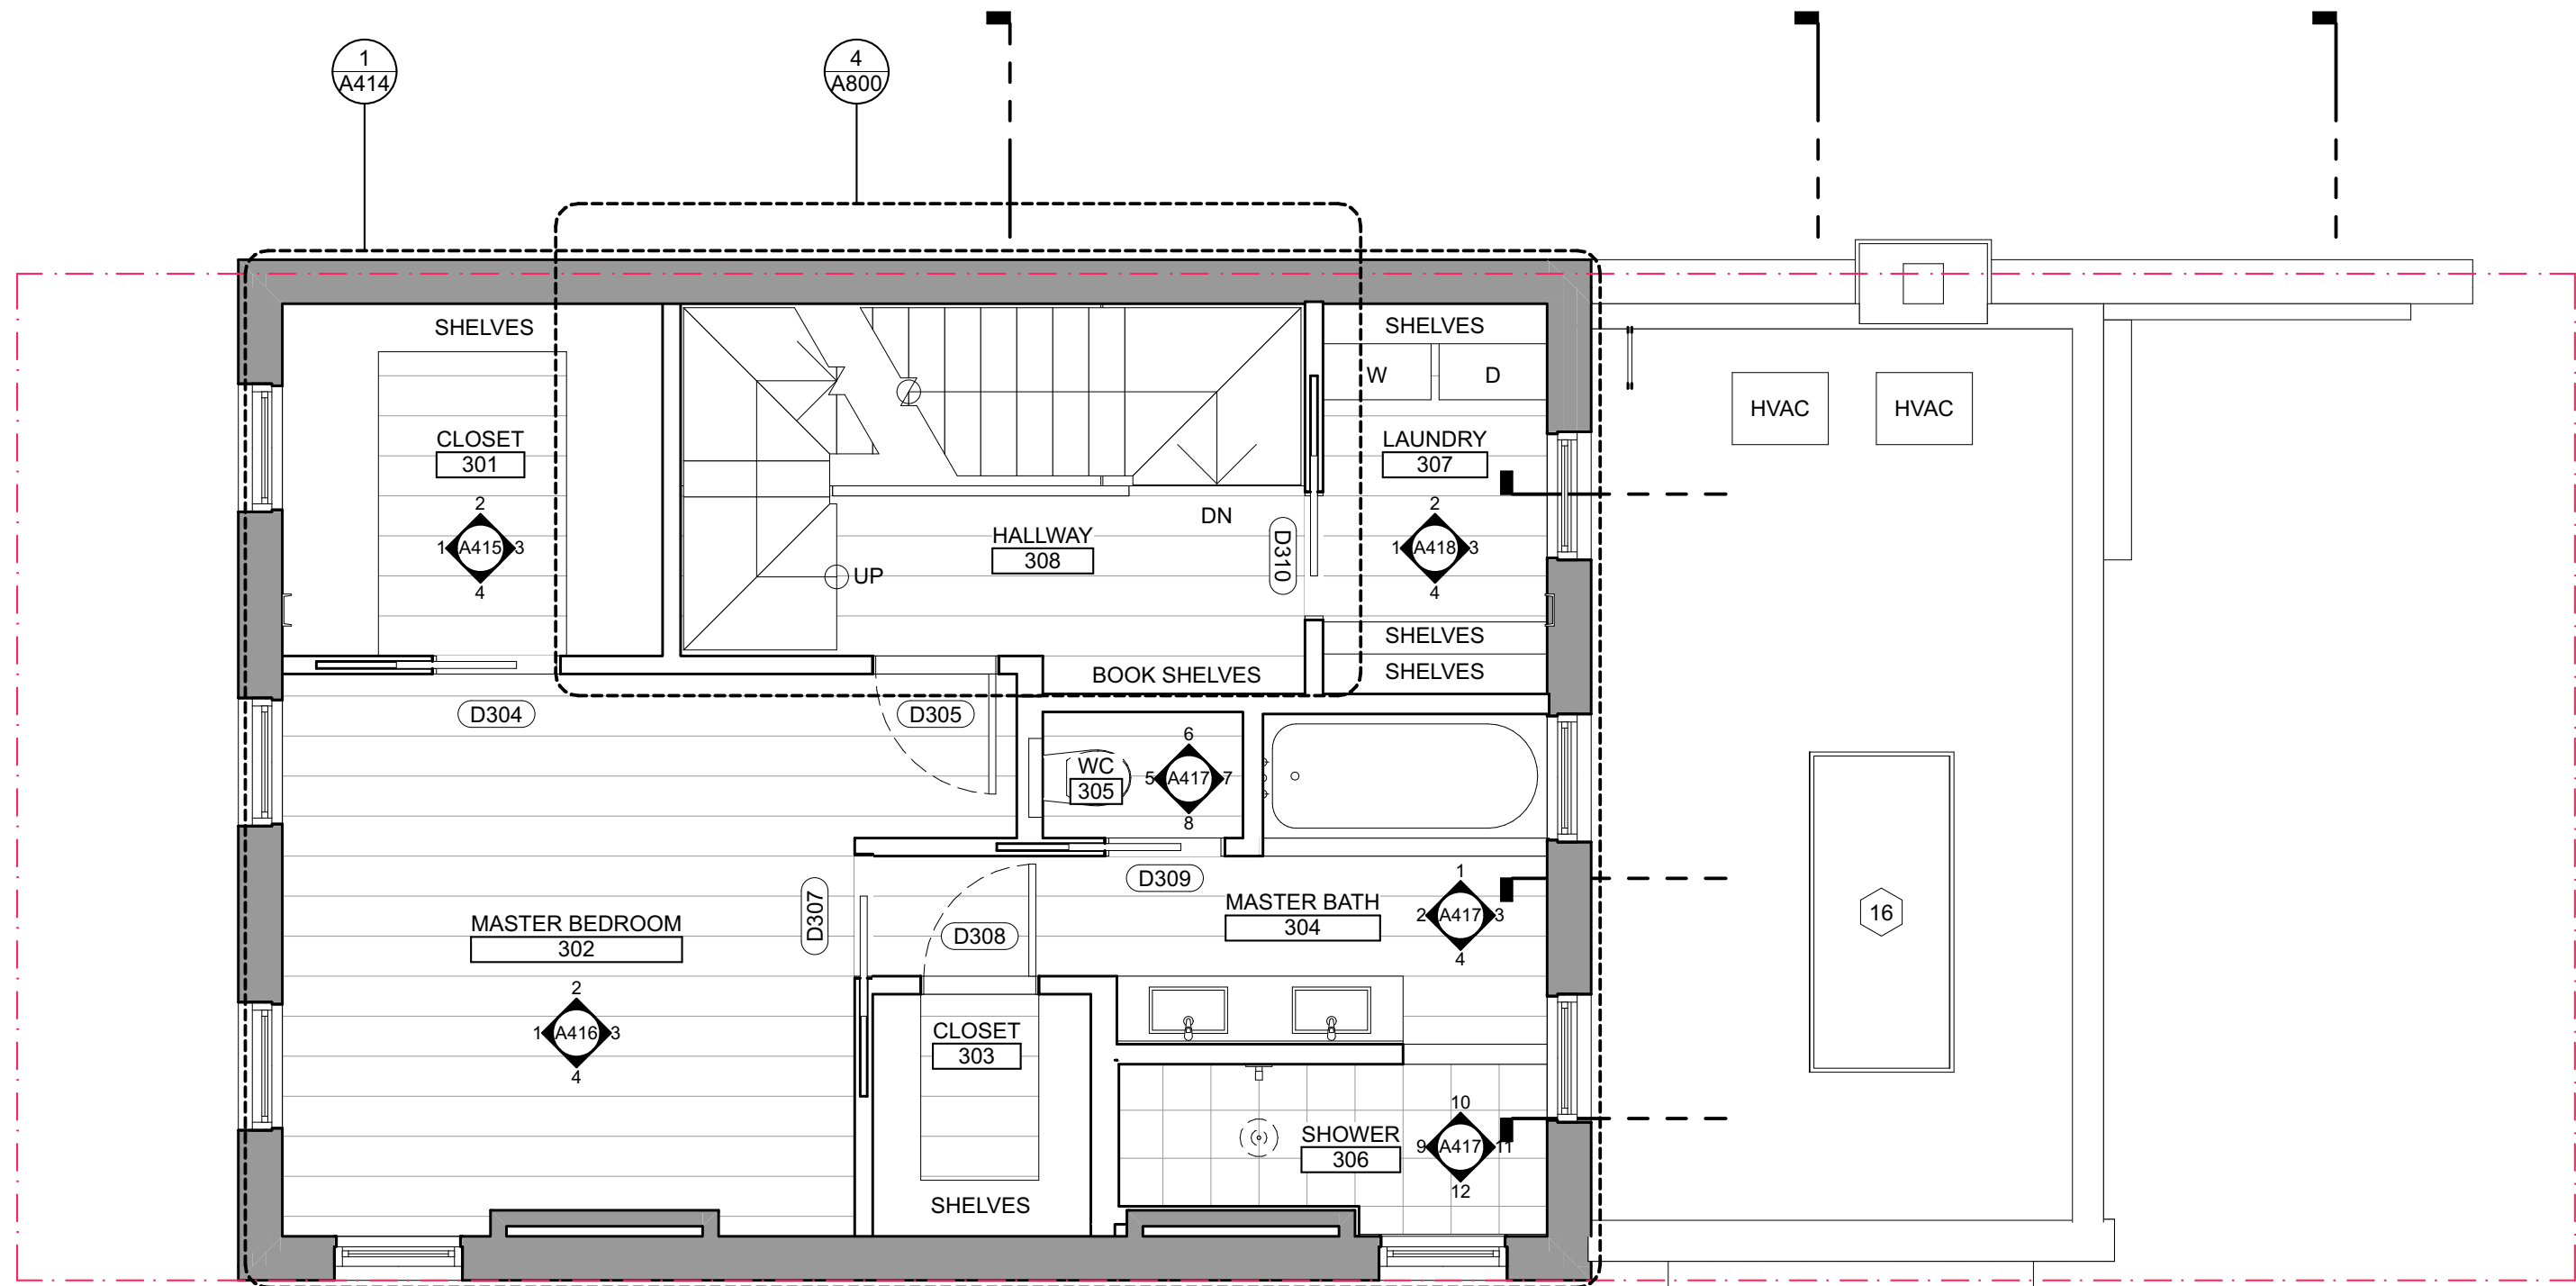

ROOF OF BAY WINDOW,
COPPER W/ COPPER
FLASHING, TYP

