


DCR OLDMSTED PARK WOODLANDS PROPOSED WORK

- WETLAND LIMIT
- 25' WETLAND BUFFER
- 50' WETLAND BUFFER
- 100' WETLAND BUFFER
- MEADOW RESTORATION
- TOP OF BANK
- LIMIT OF RIVERFRONT
- VEGETATIVE WETLAND
- PATHWAY RESTORATION
- EROSION CONTROL
- INVASIVE MANAGEMENT
- BRIDGE RESTORATION
- TREE TO PRUNE
- TREE TO REMOVE
- BANK STABILIZATION AND FUTURE PLANTING

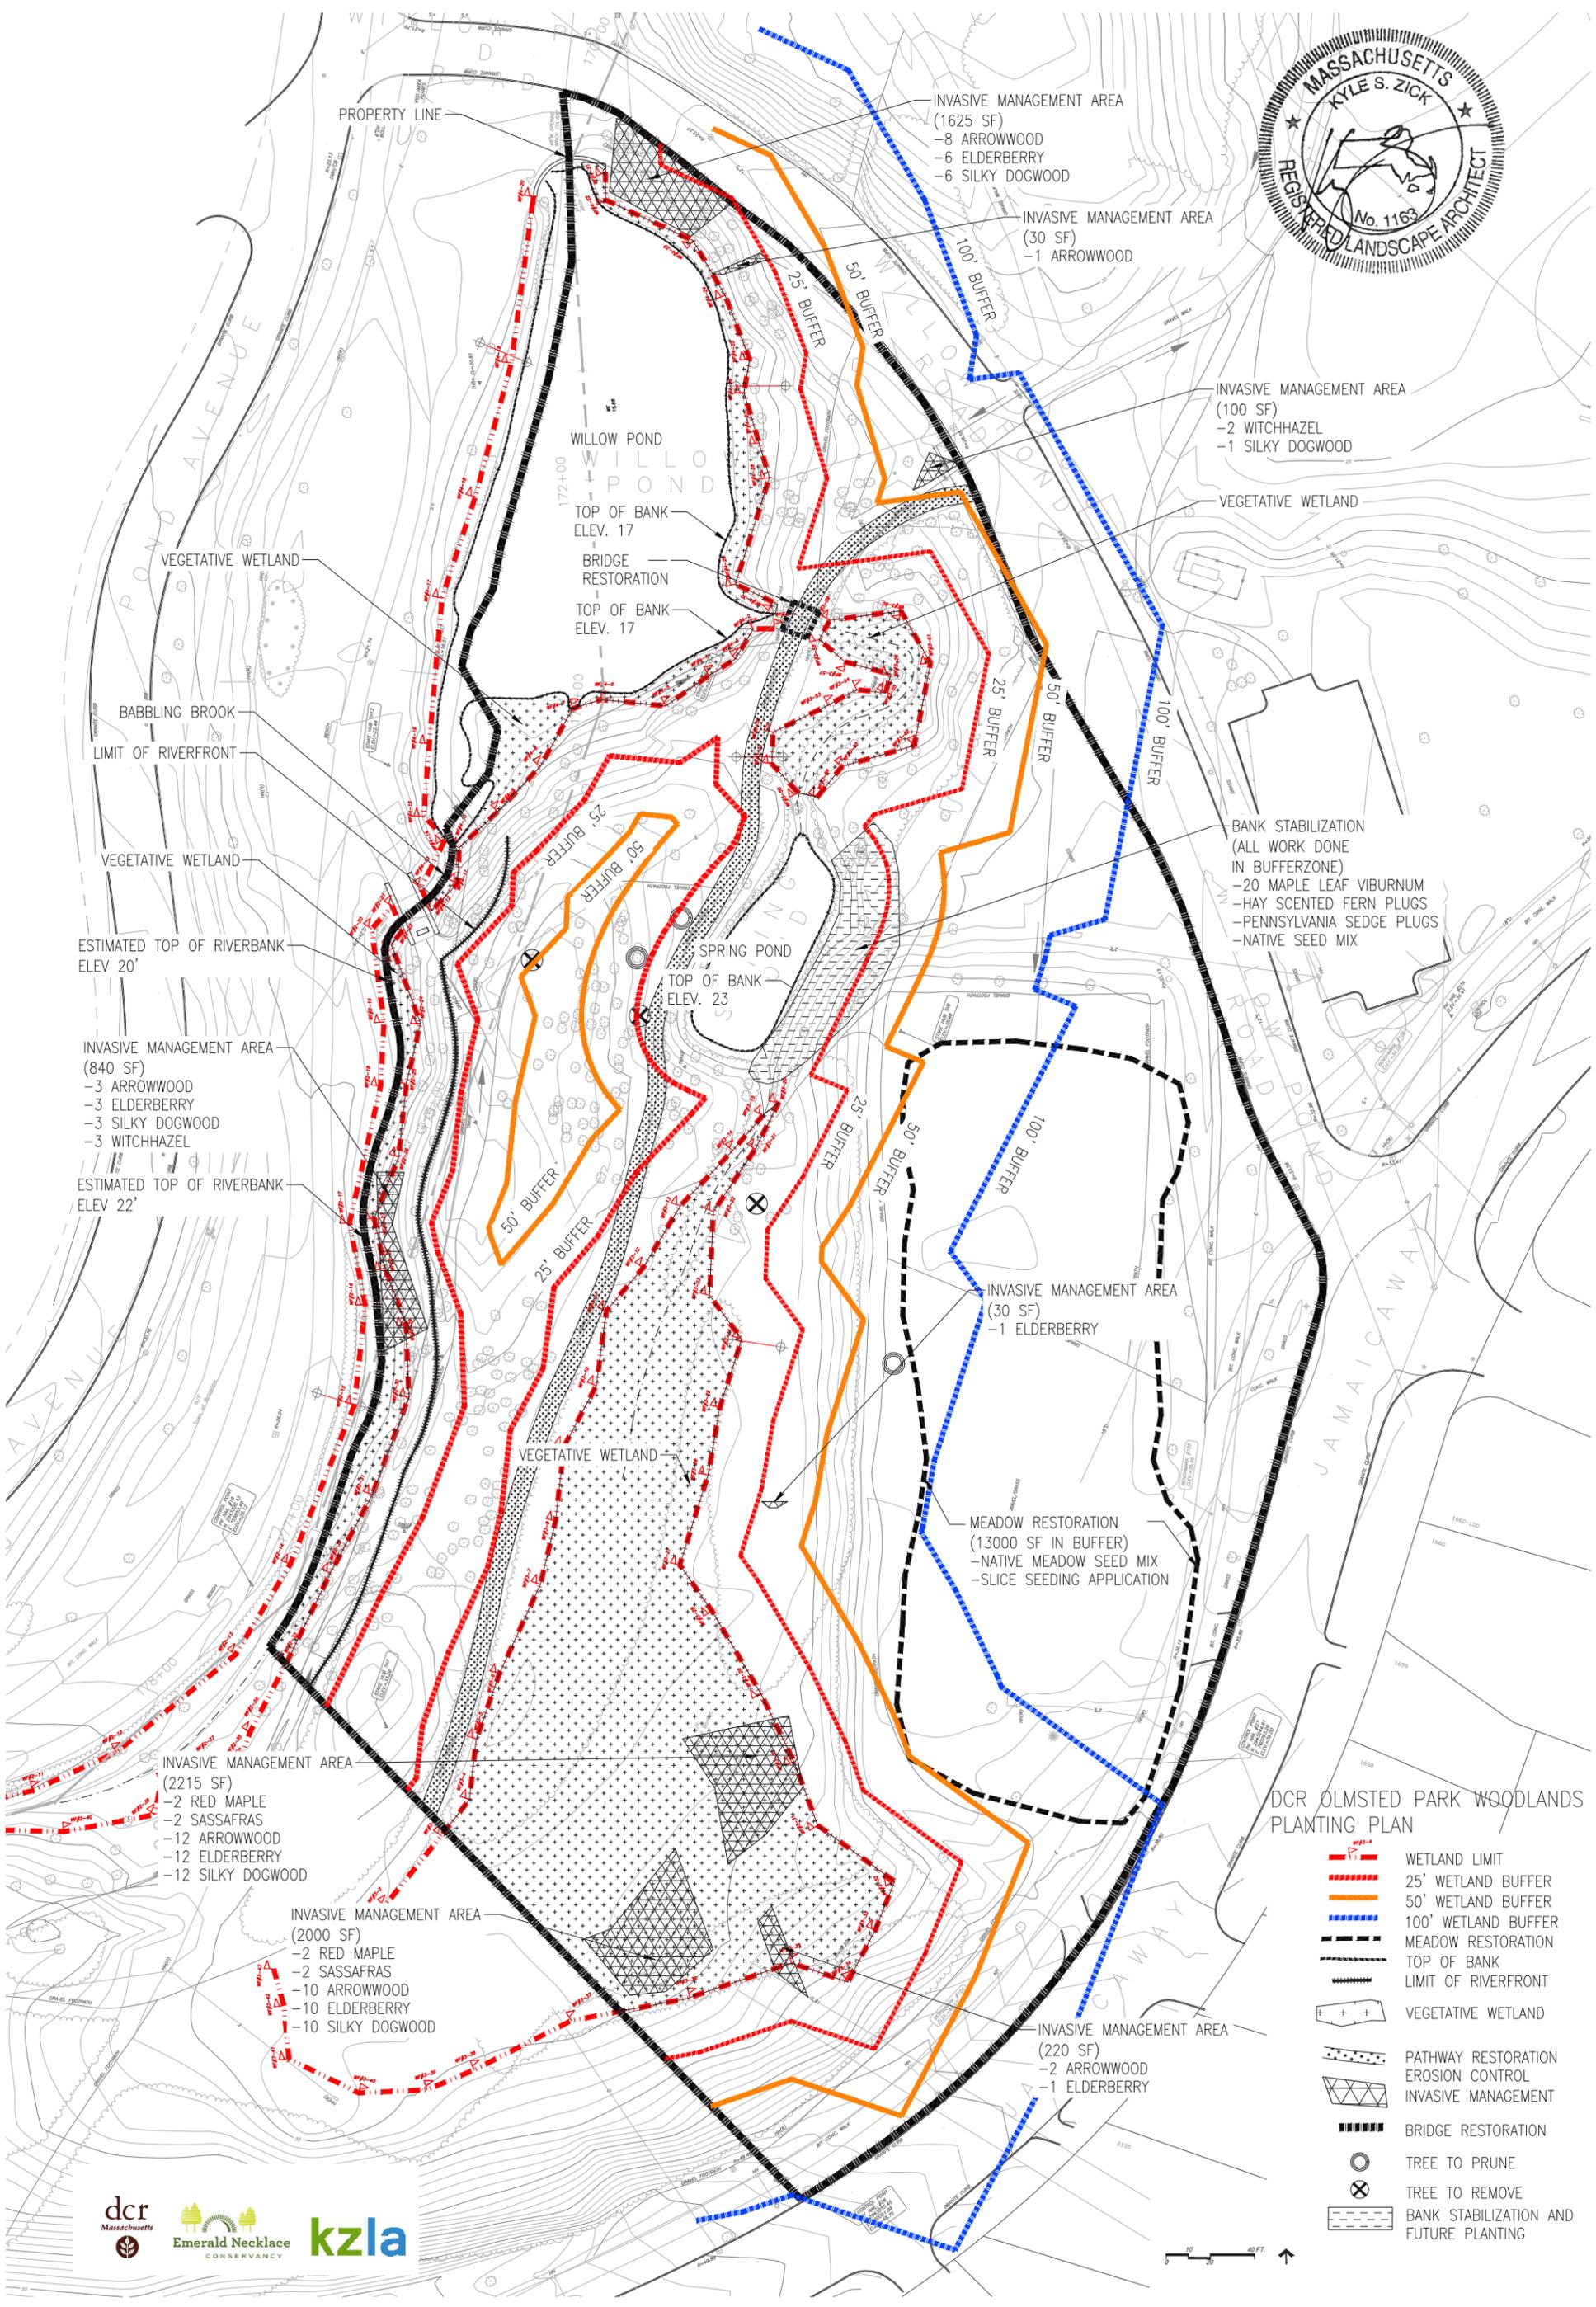

DCR OLMSTED PARK WOODLANDS PLANTING PLAN

- WETLAND LIMIT
- 25' WETLAND BUFFER
- 50' WETLAND BUFFER
- 100' WETLAND BUFFER
- MEADOW RESTORATION
- TOP OF BANK
- LIMIT OF RIVERFRONT
- VEGETATIVE WETLAND
- PATHWAY RESTORATION
- EROSION CONTROL
- INVASIVE MANAGEMENT
- BRIDGE RESTORATION
- TREE TO PRUNE
- TREE TO REMOVE
- BANK STABILIZATION AND FUTURE PLANTING