

Site Plan

155 WARREN AVENUE


05.01.2018



Streetscape across Warren Avenue




View from W. Canton St.

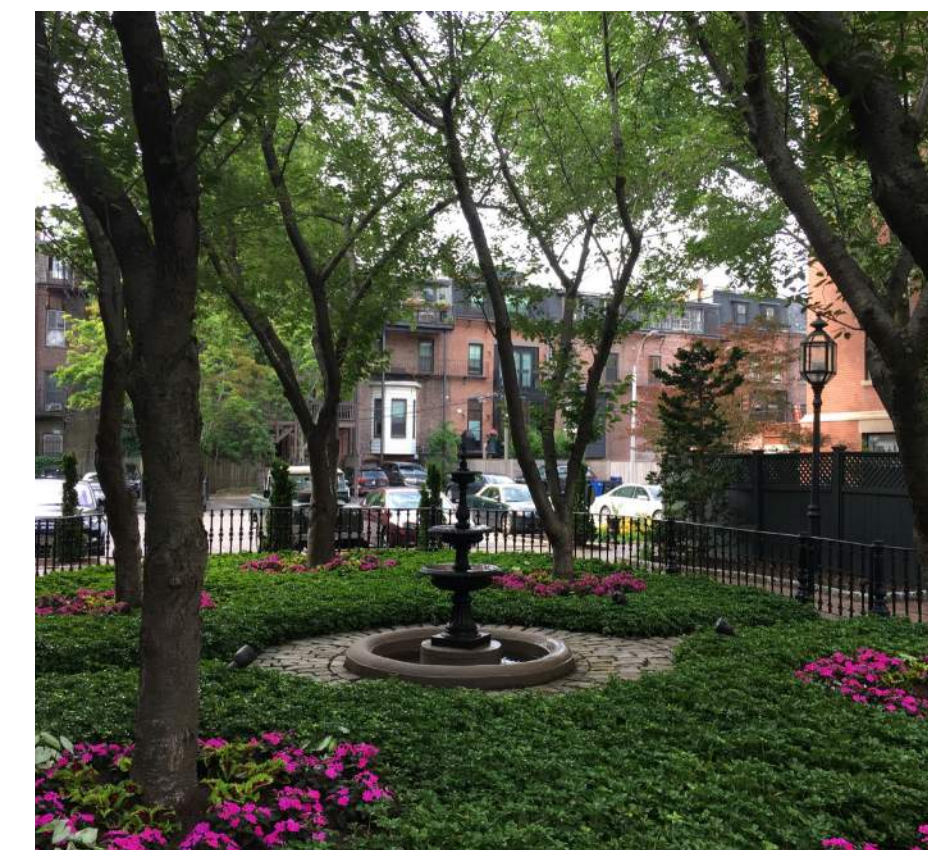

View from Appleton St.



View from Dartmouth St.

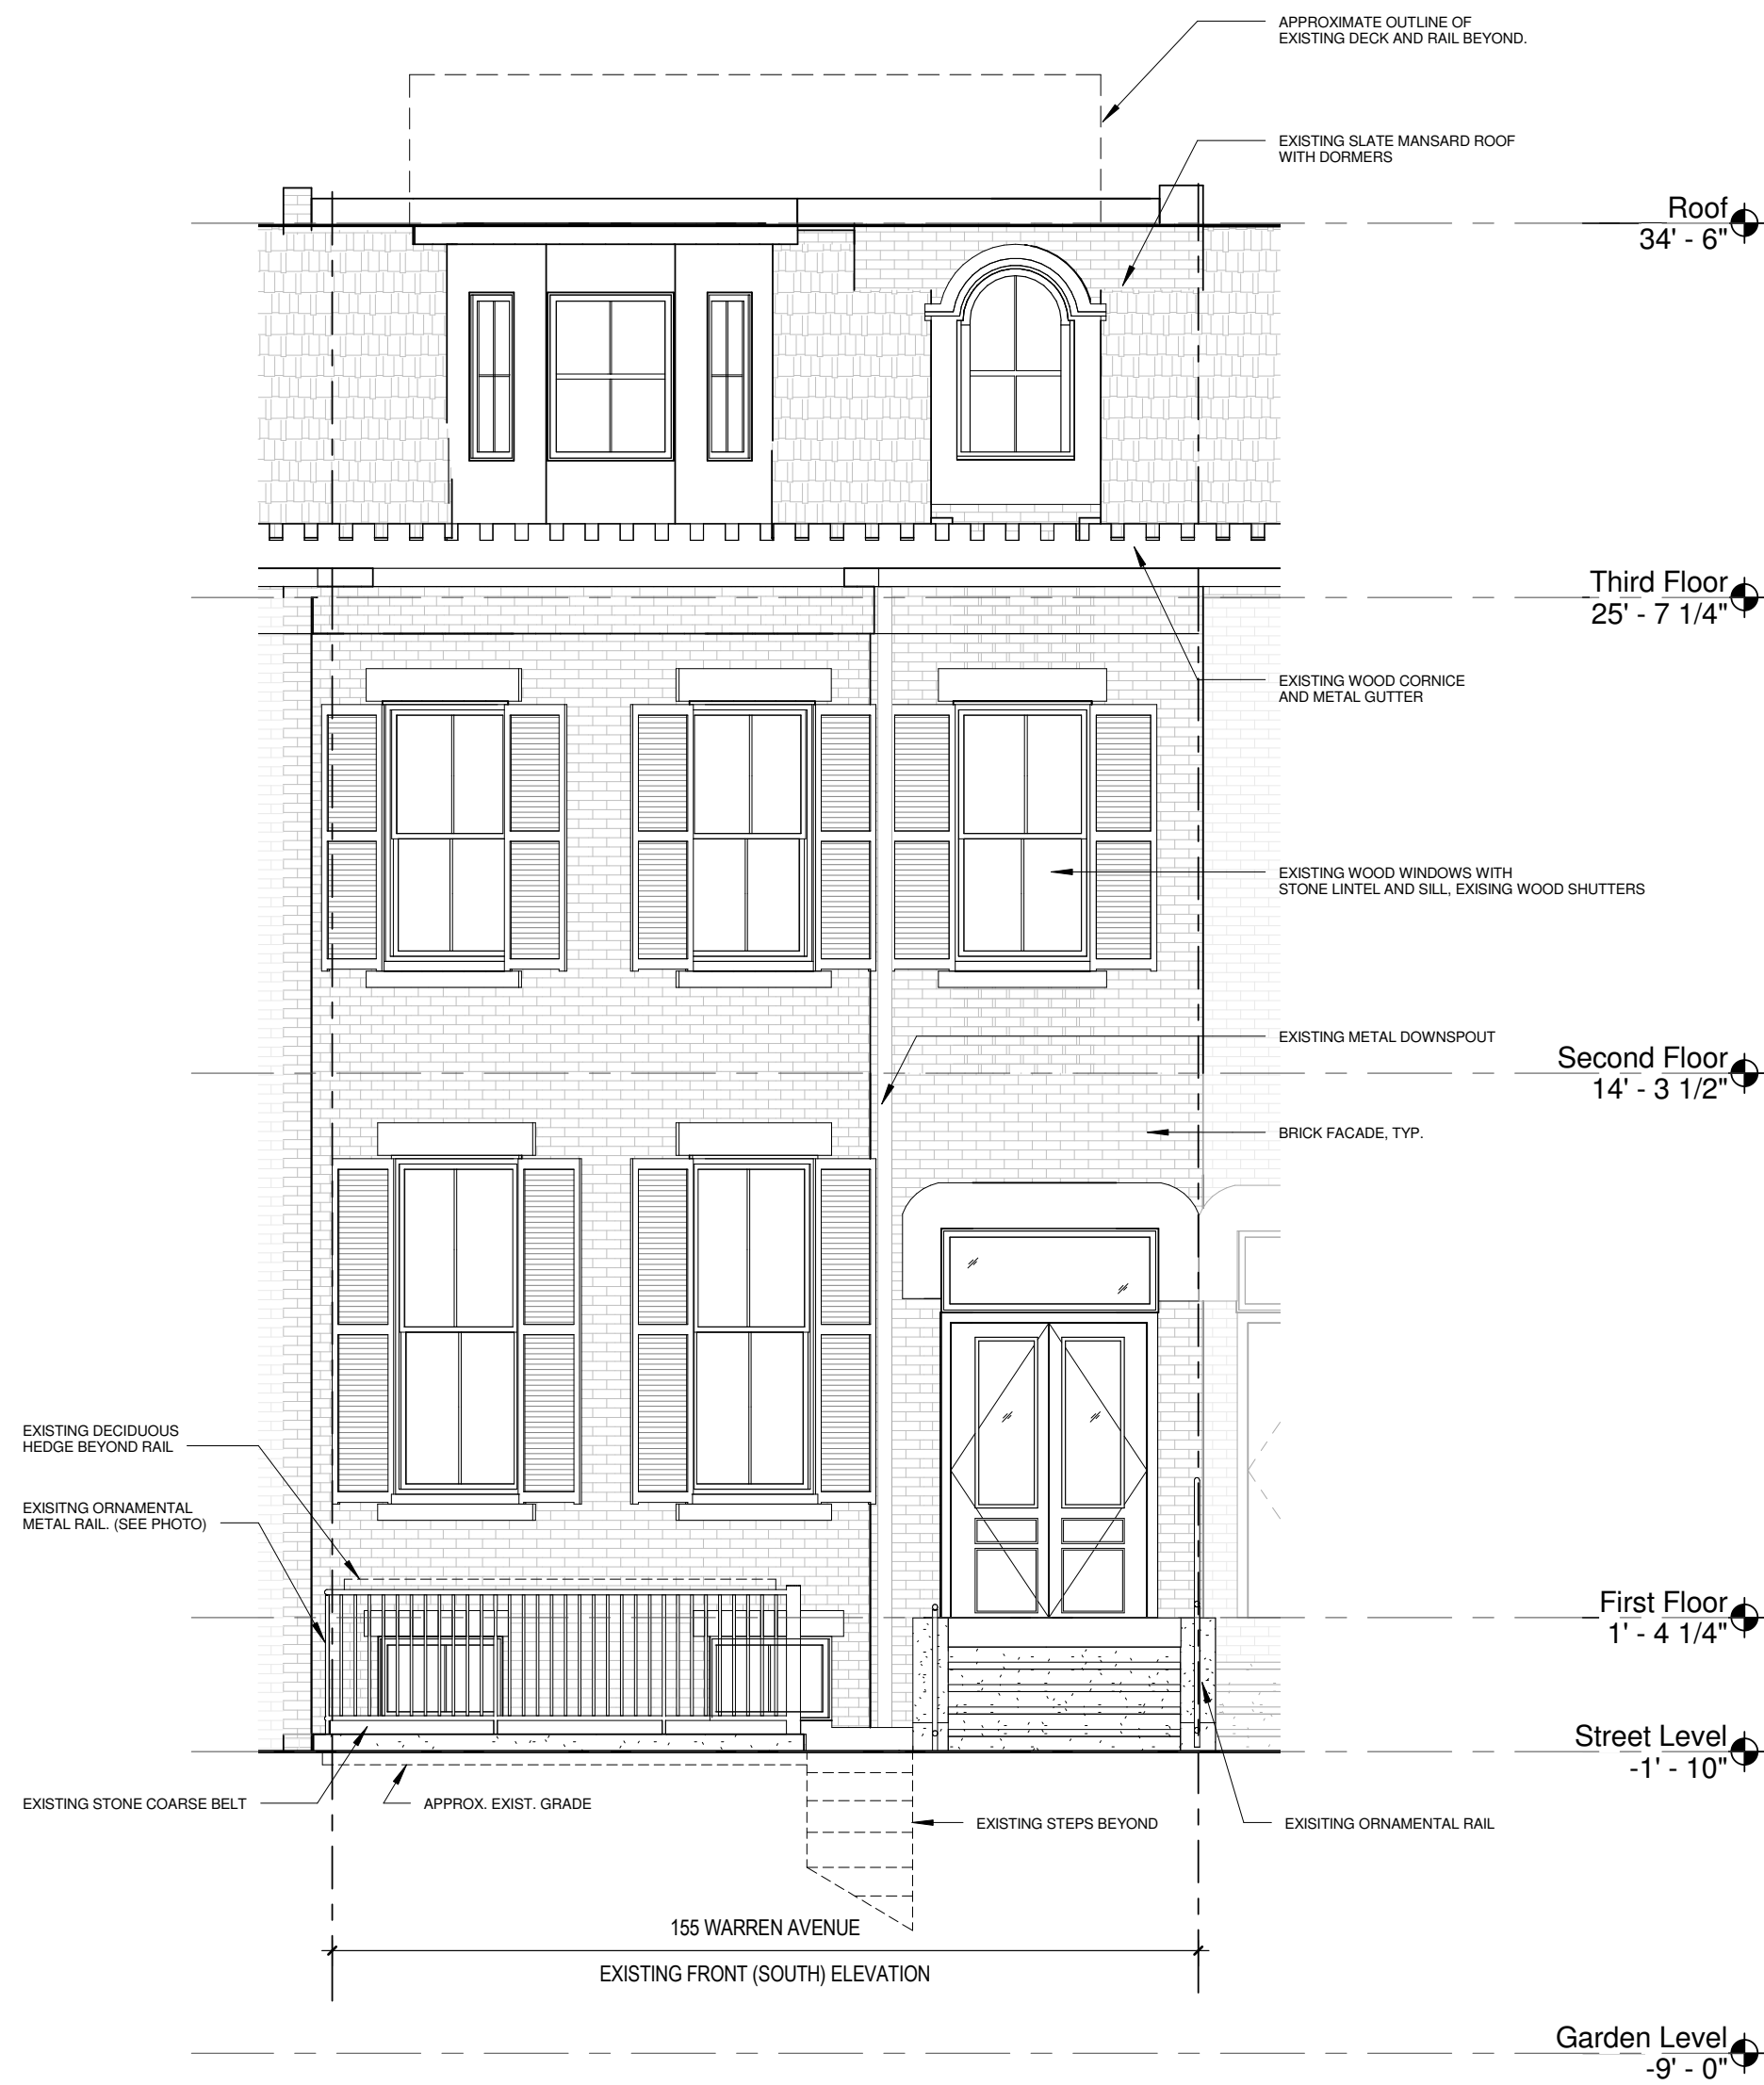

Existing Front Elevation




Proposed Front Elevation




Front Facade




Existing Ornamental Rail

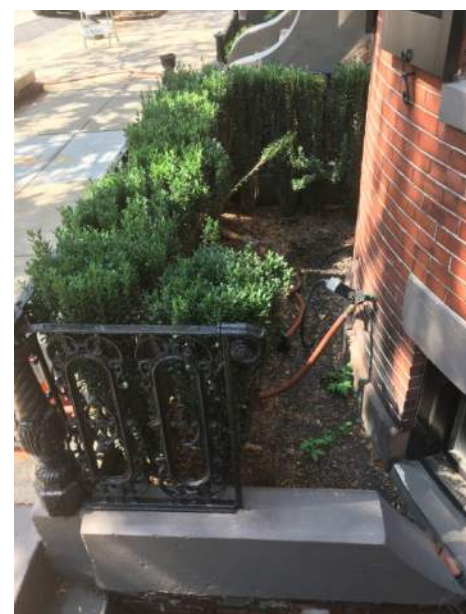

Existing Garden

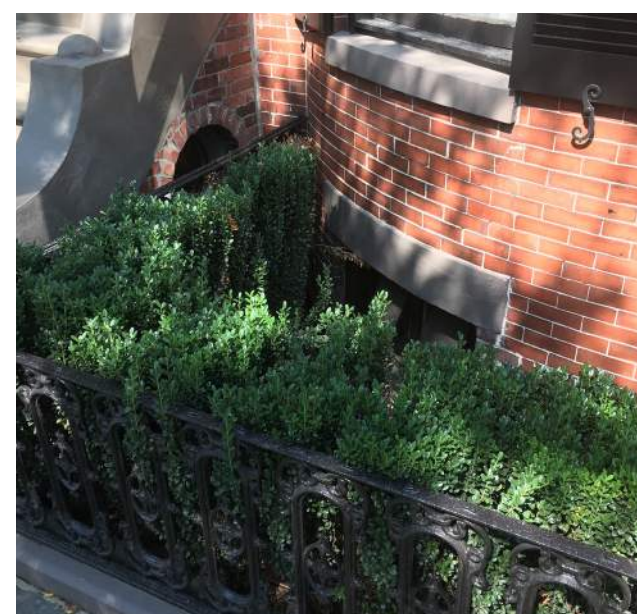


Existing Front Garden

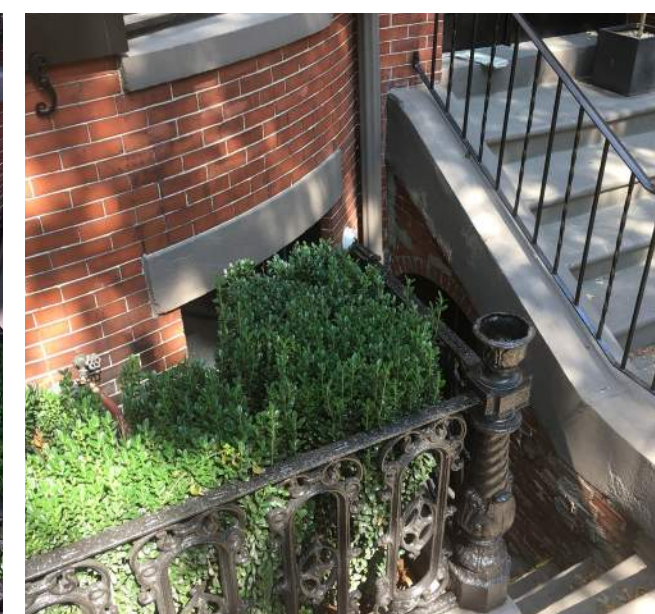


155 WARREN AVE


PROPOSED EGRESS WELL

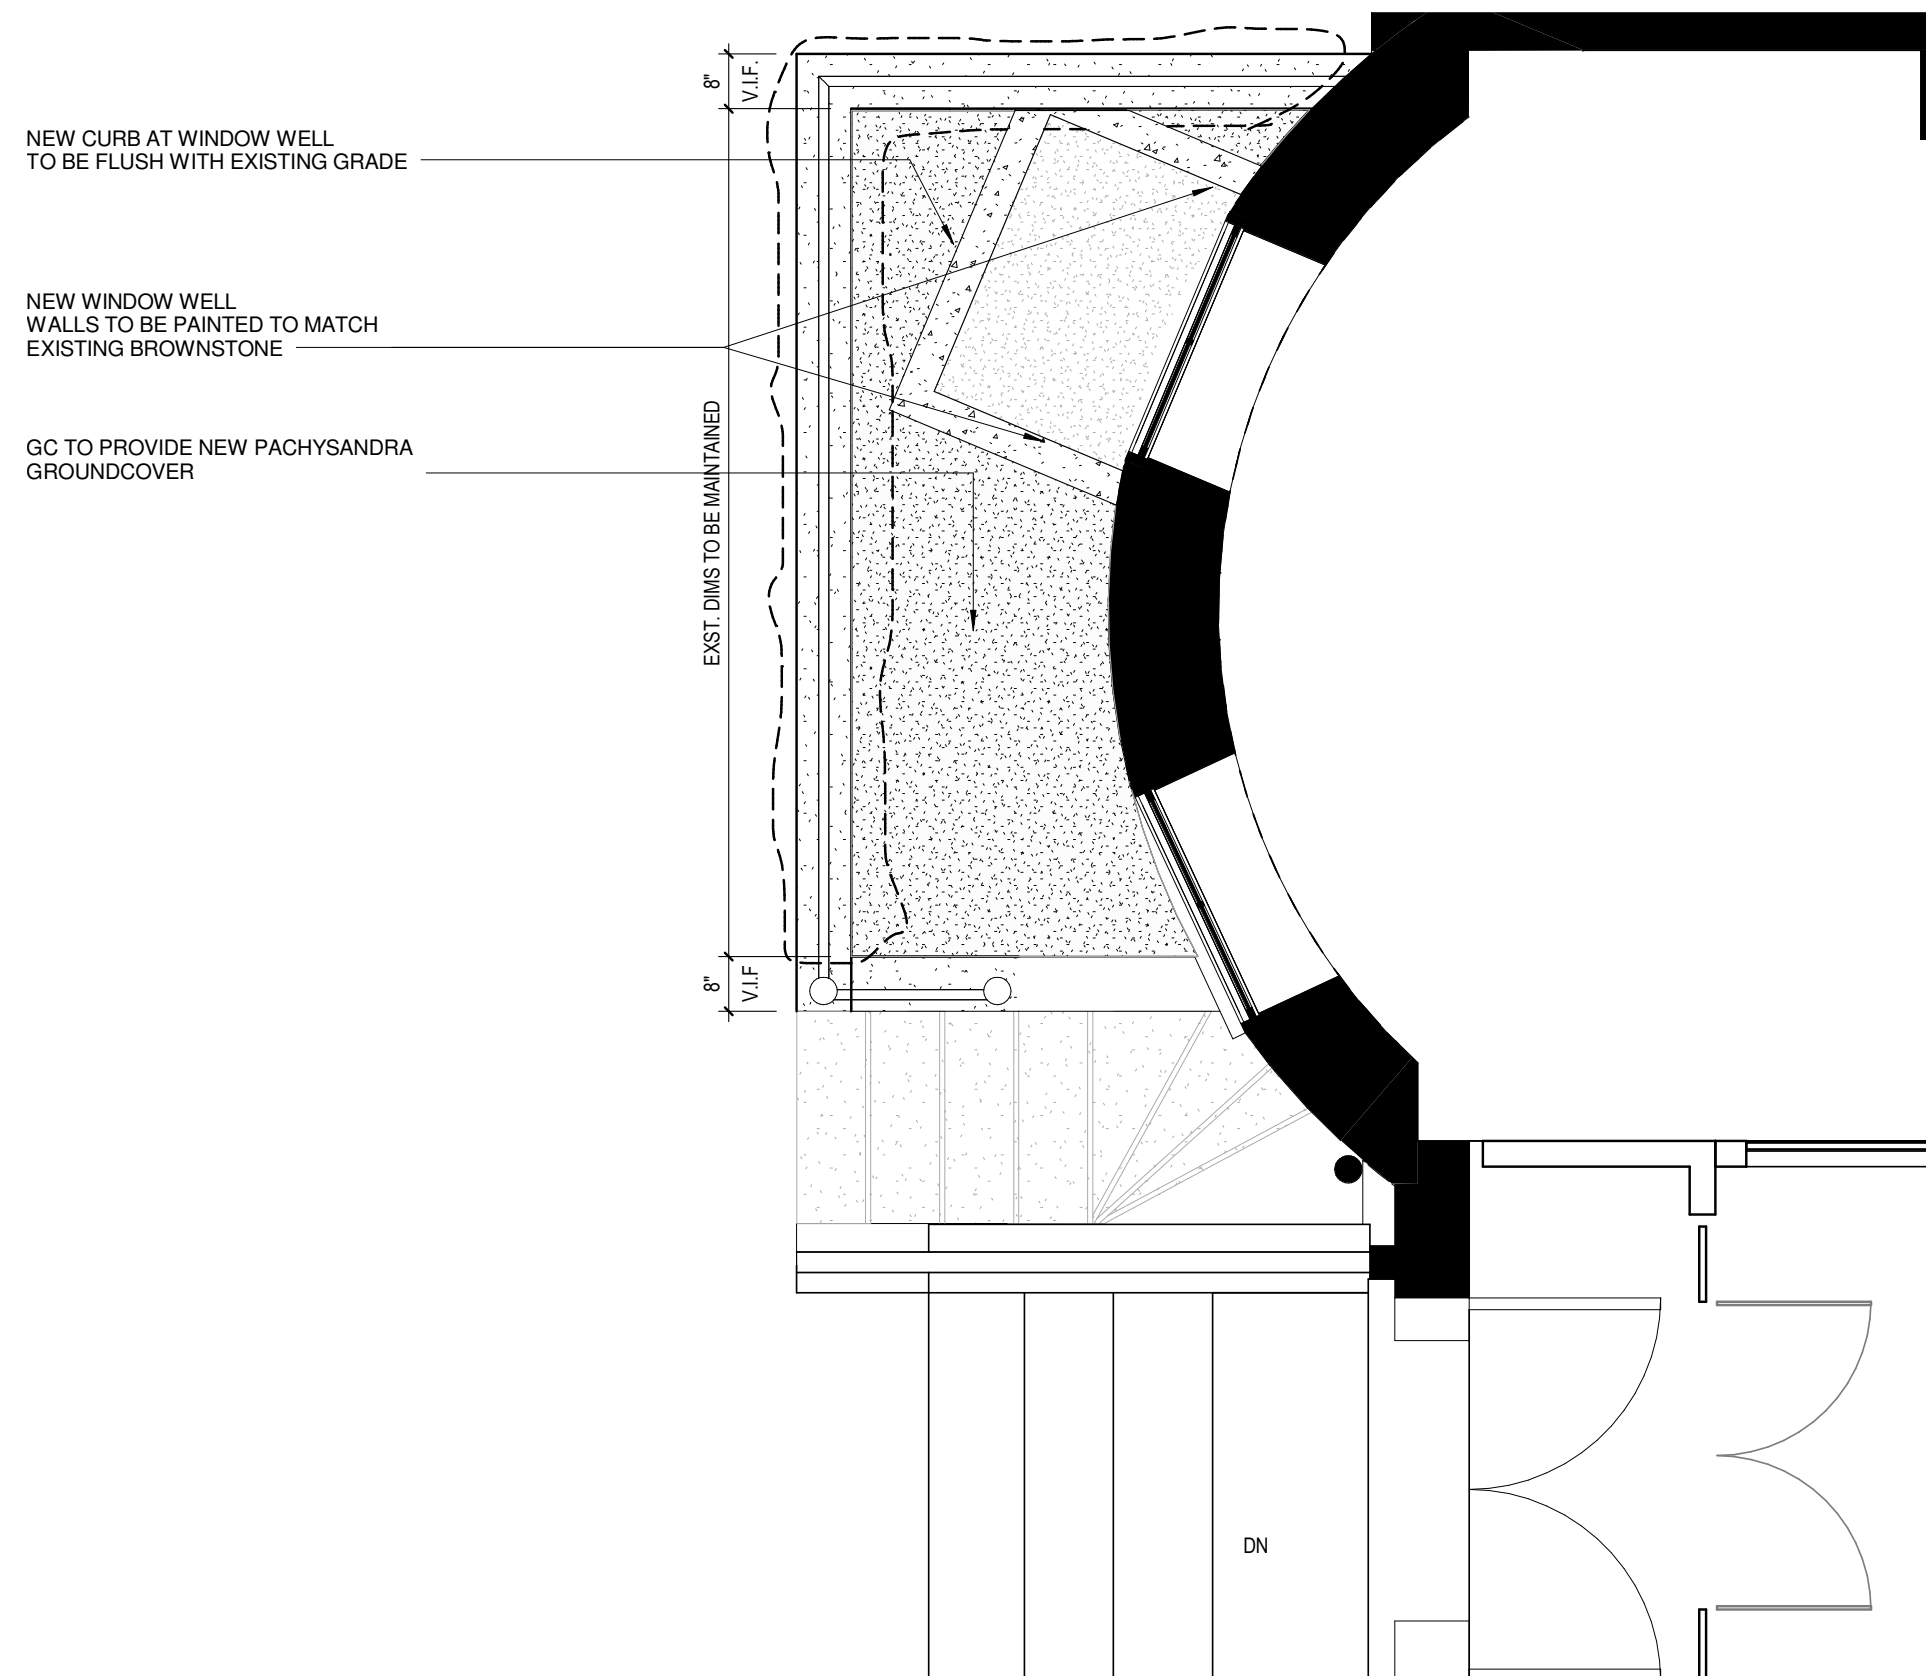

Proposed Front Garden

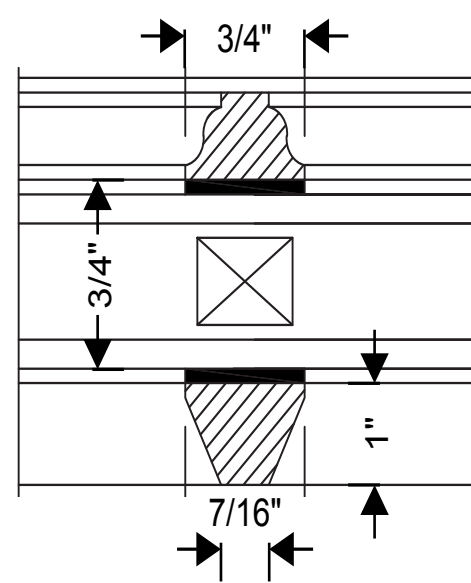

Proposed Window Muntin
(based on existing)

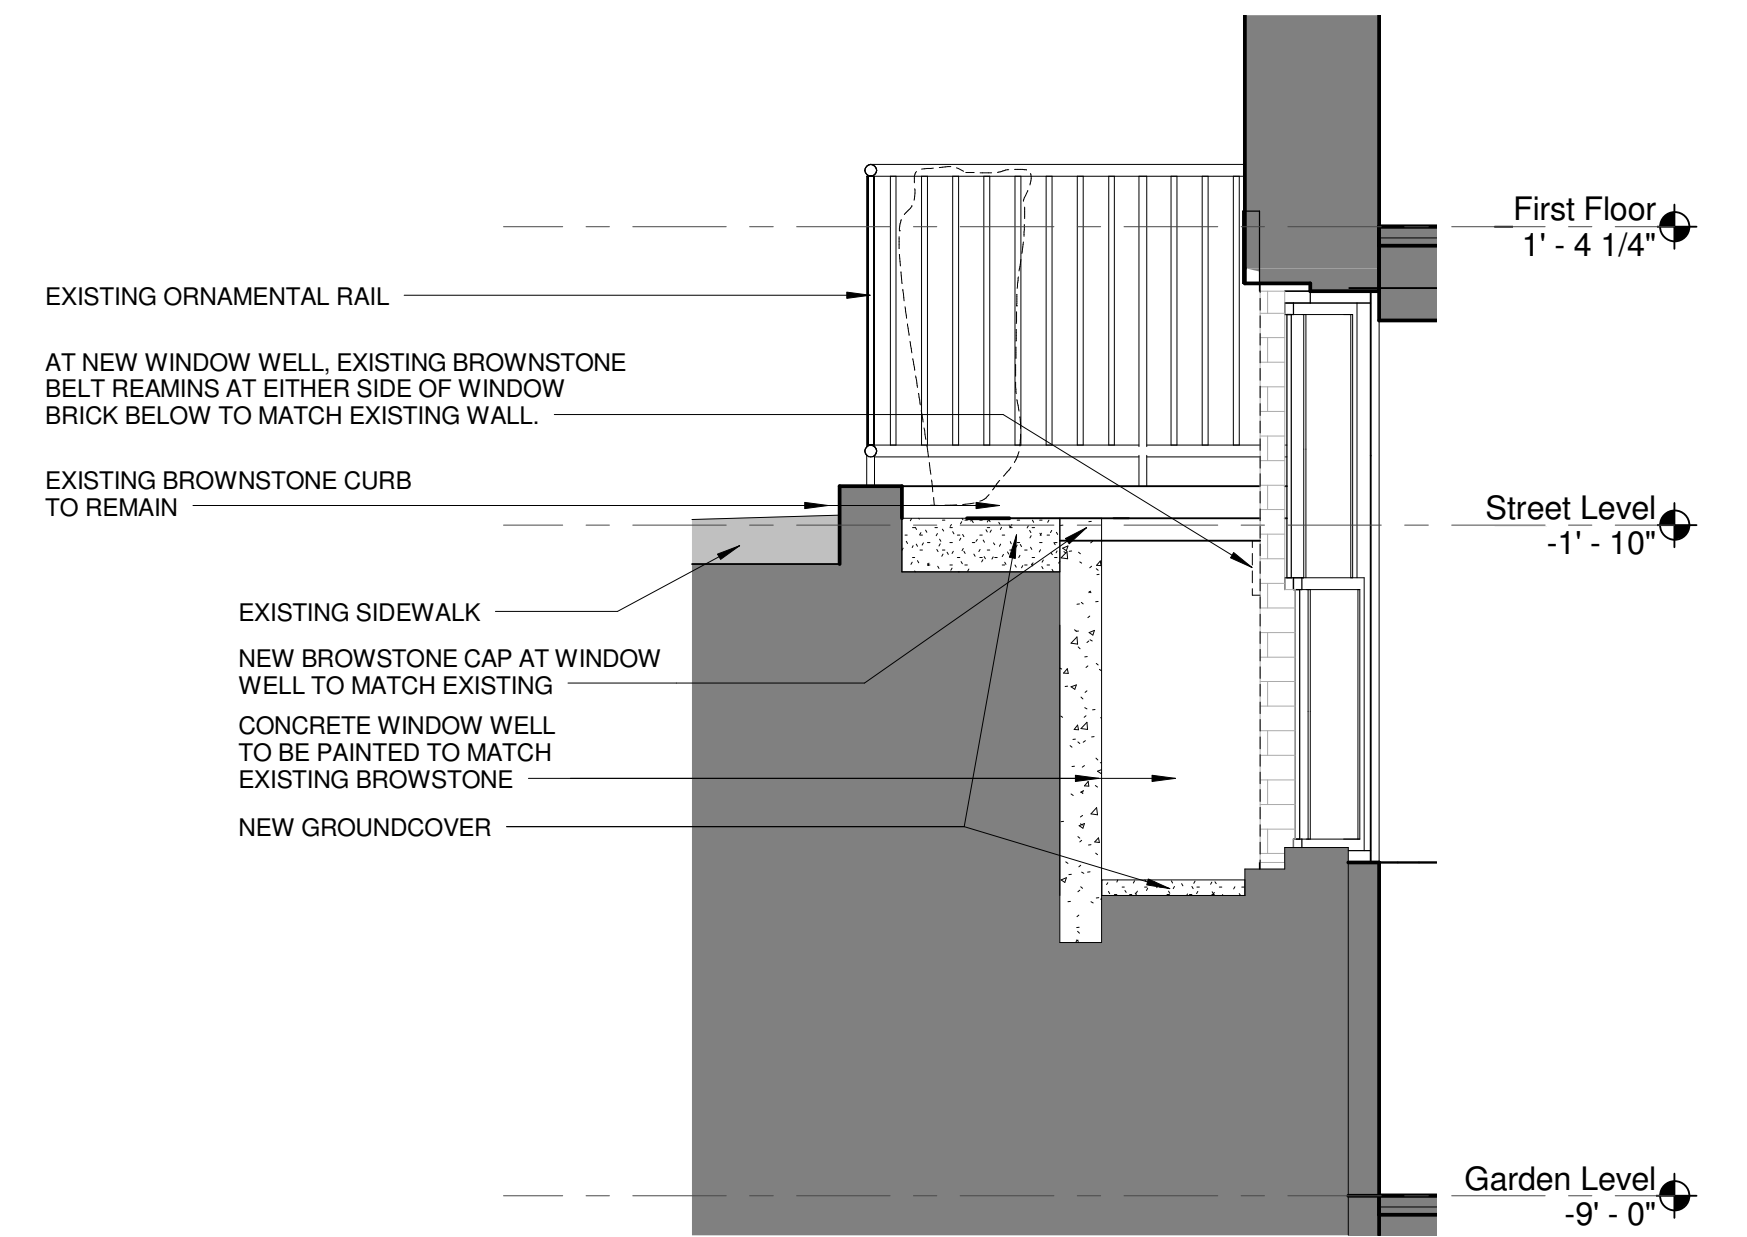

SOUTH END

NEIGHBORHOOD PRECEDENTS

79 Dartmouth



151 Warren Ave



45 Warren Ave



107 Appleton



118 Appleton



23 West Newton St.



22 Rutland St.

