




**The First Church of Christ, Scientist Plaza
Restoration & Repair Project**


DRAFT | Plaza Updates

May 4 2018

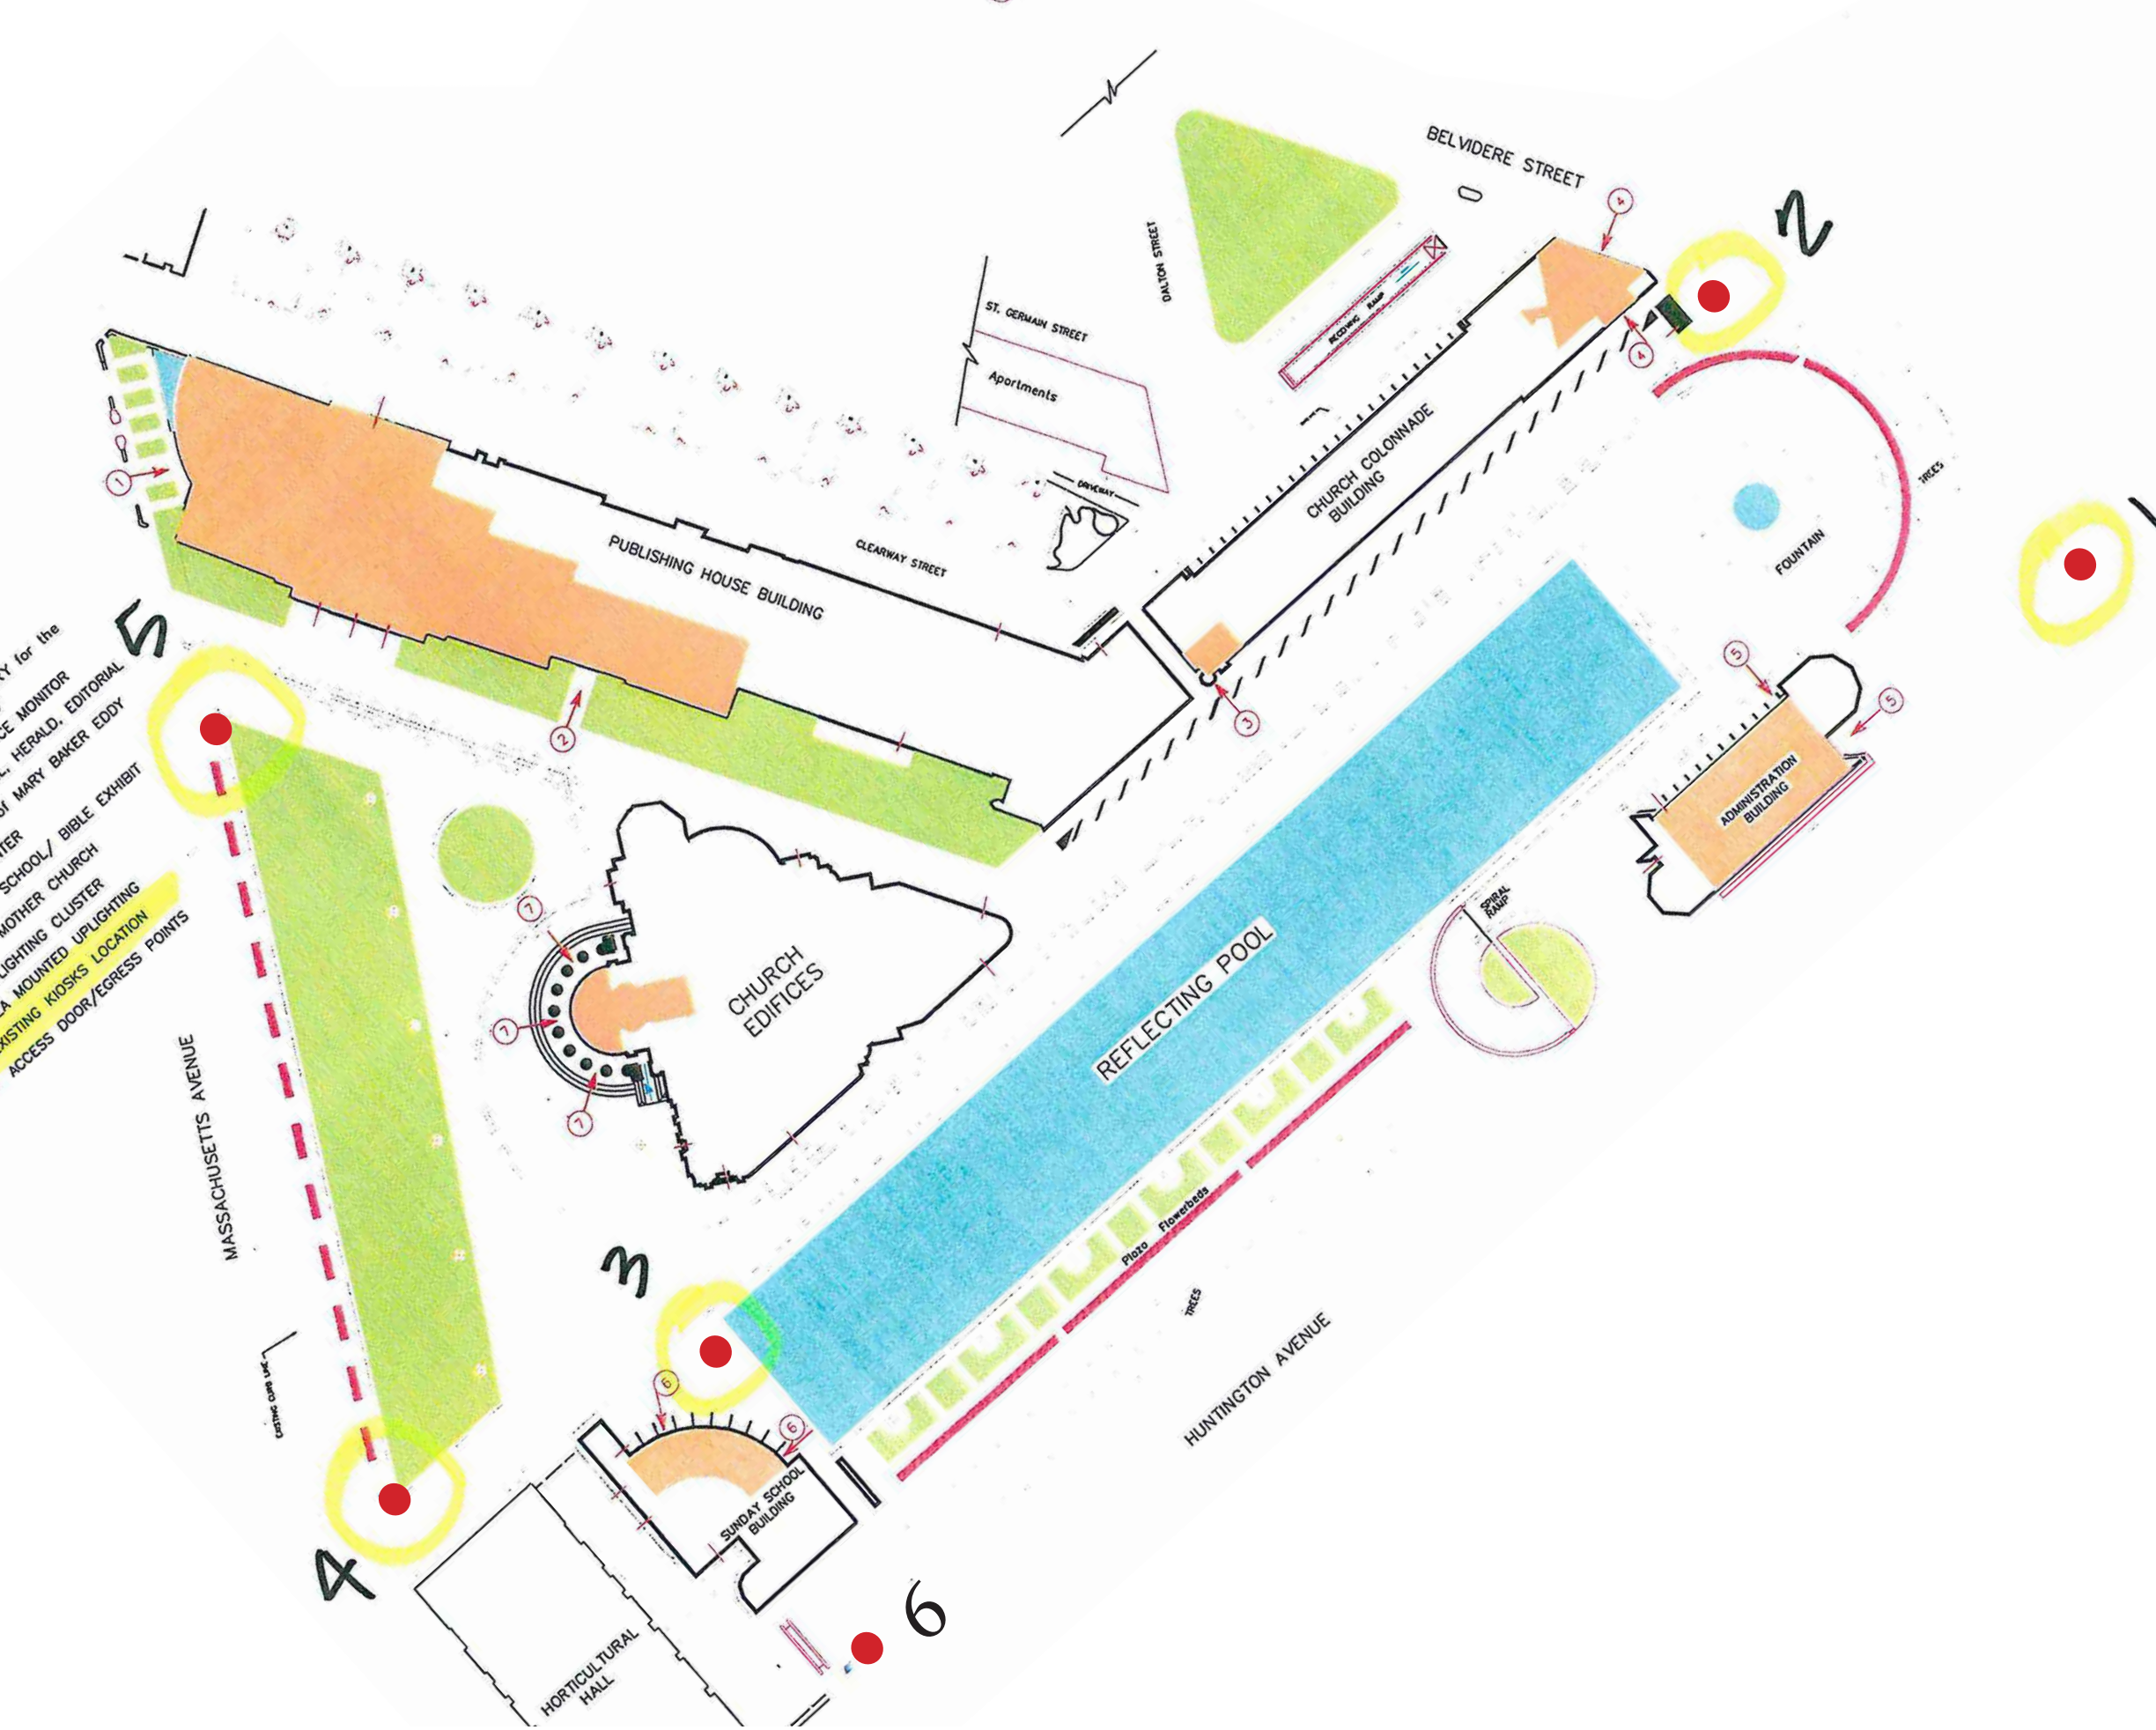

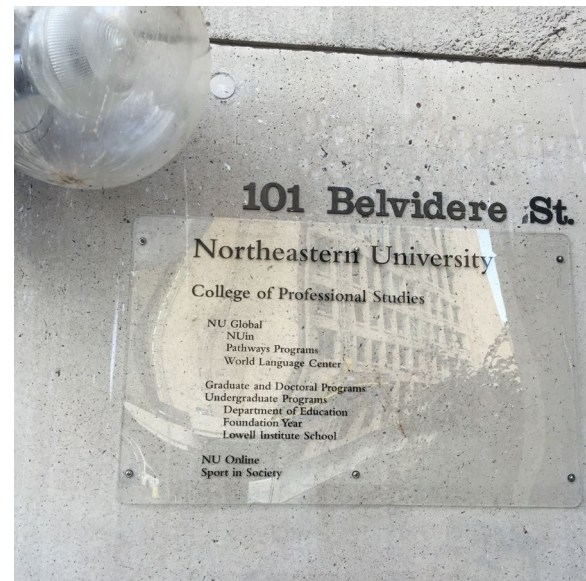

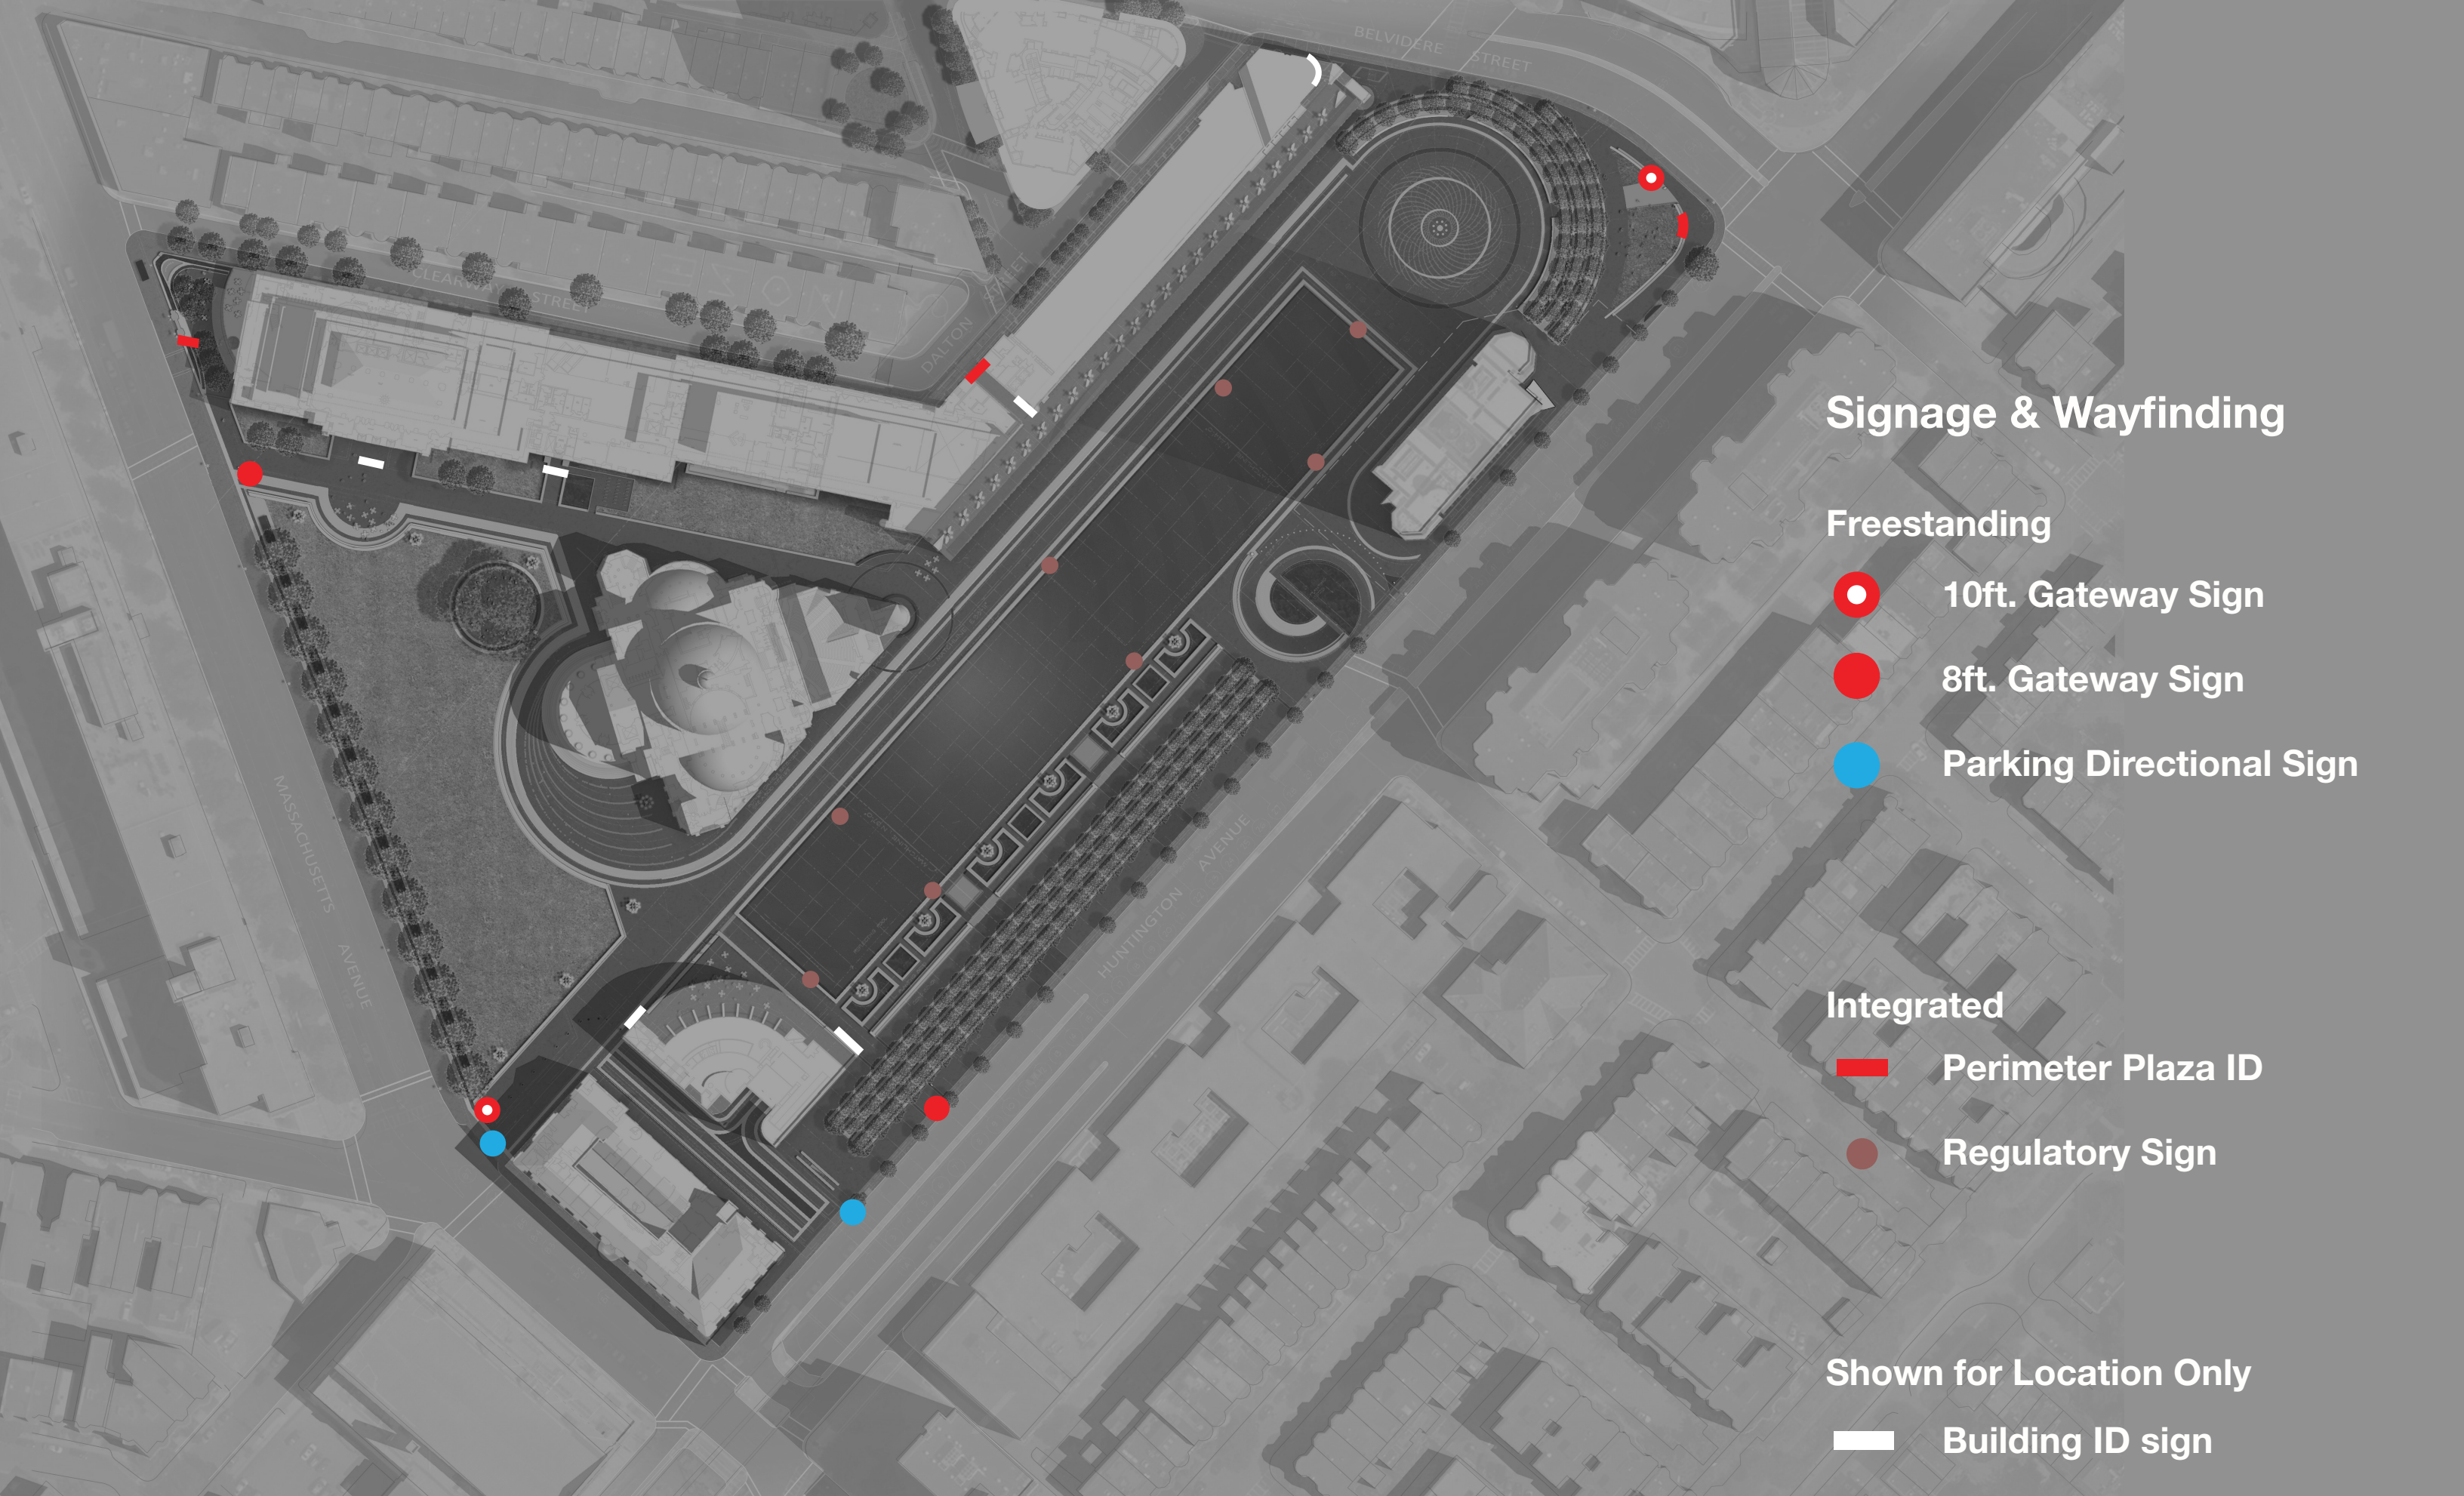

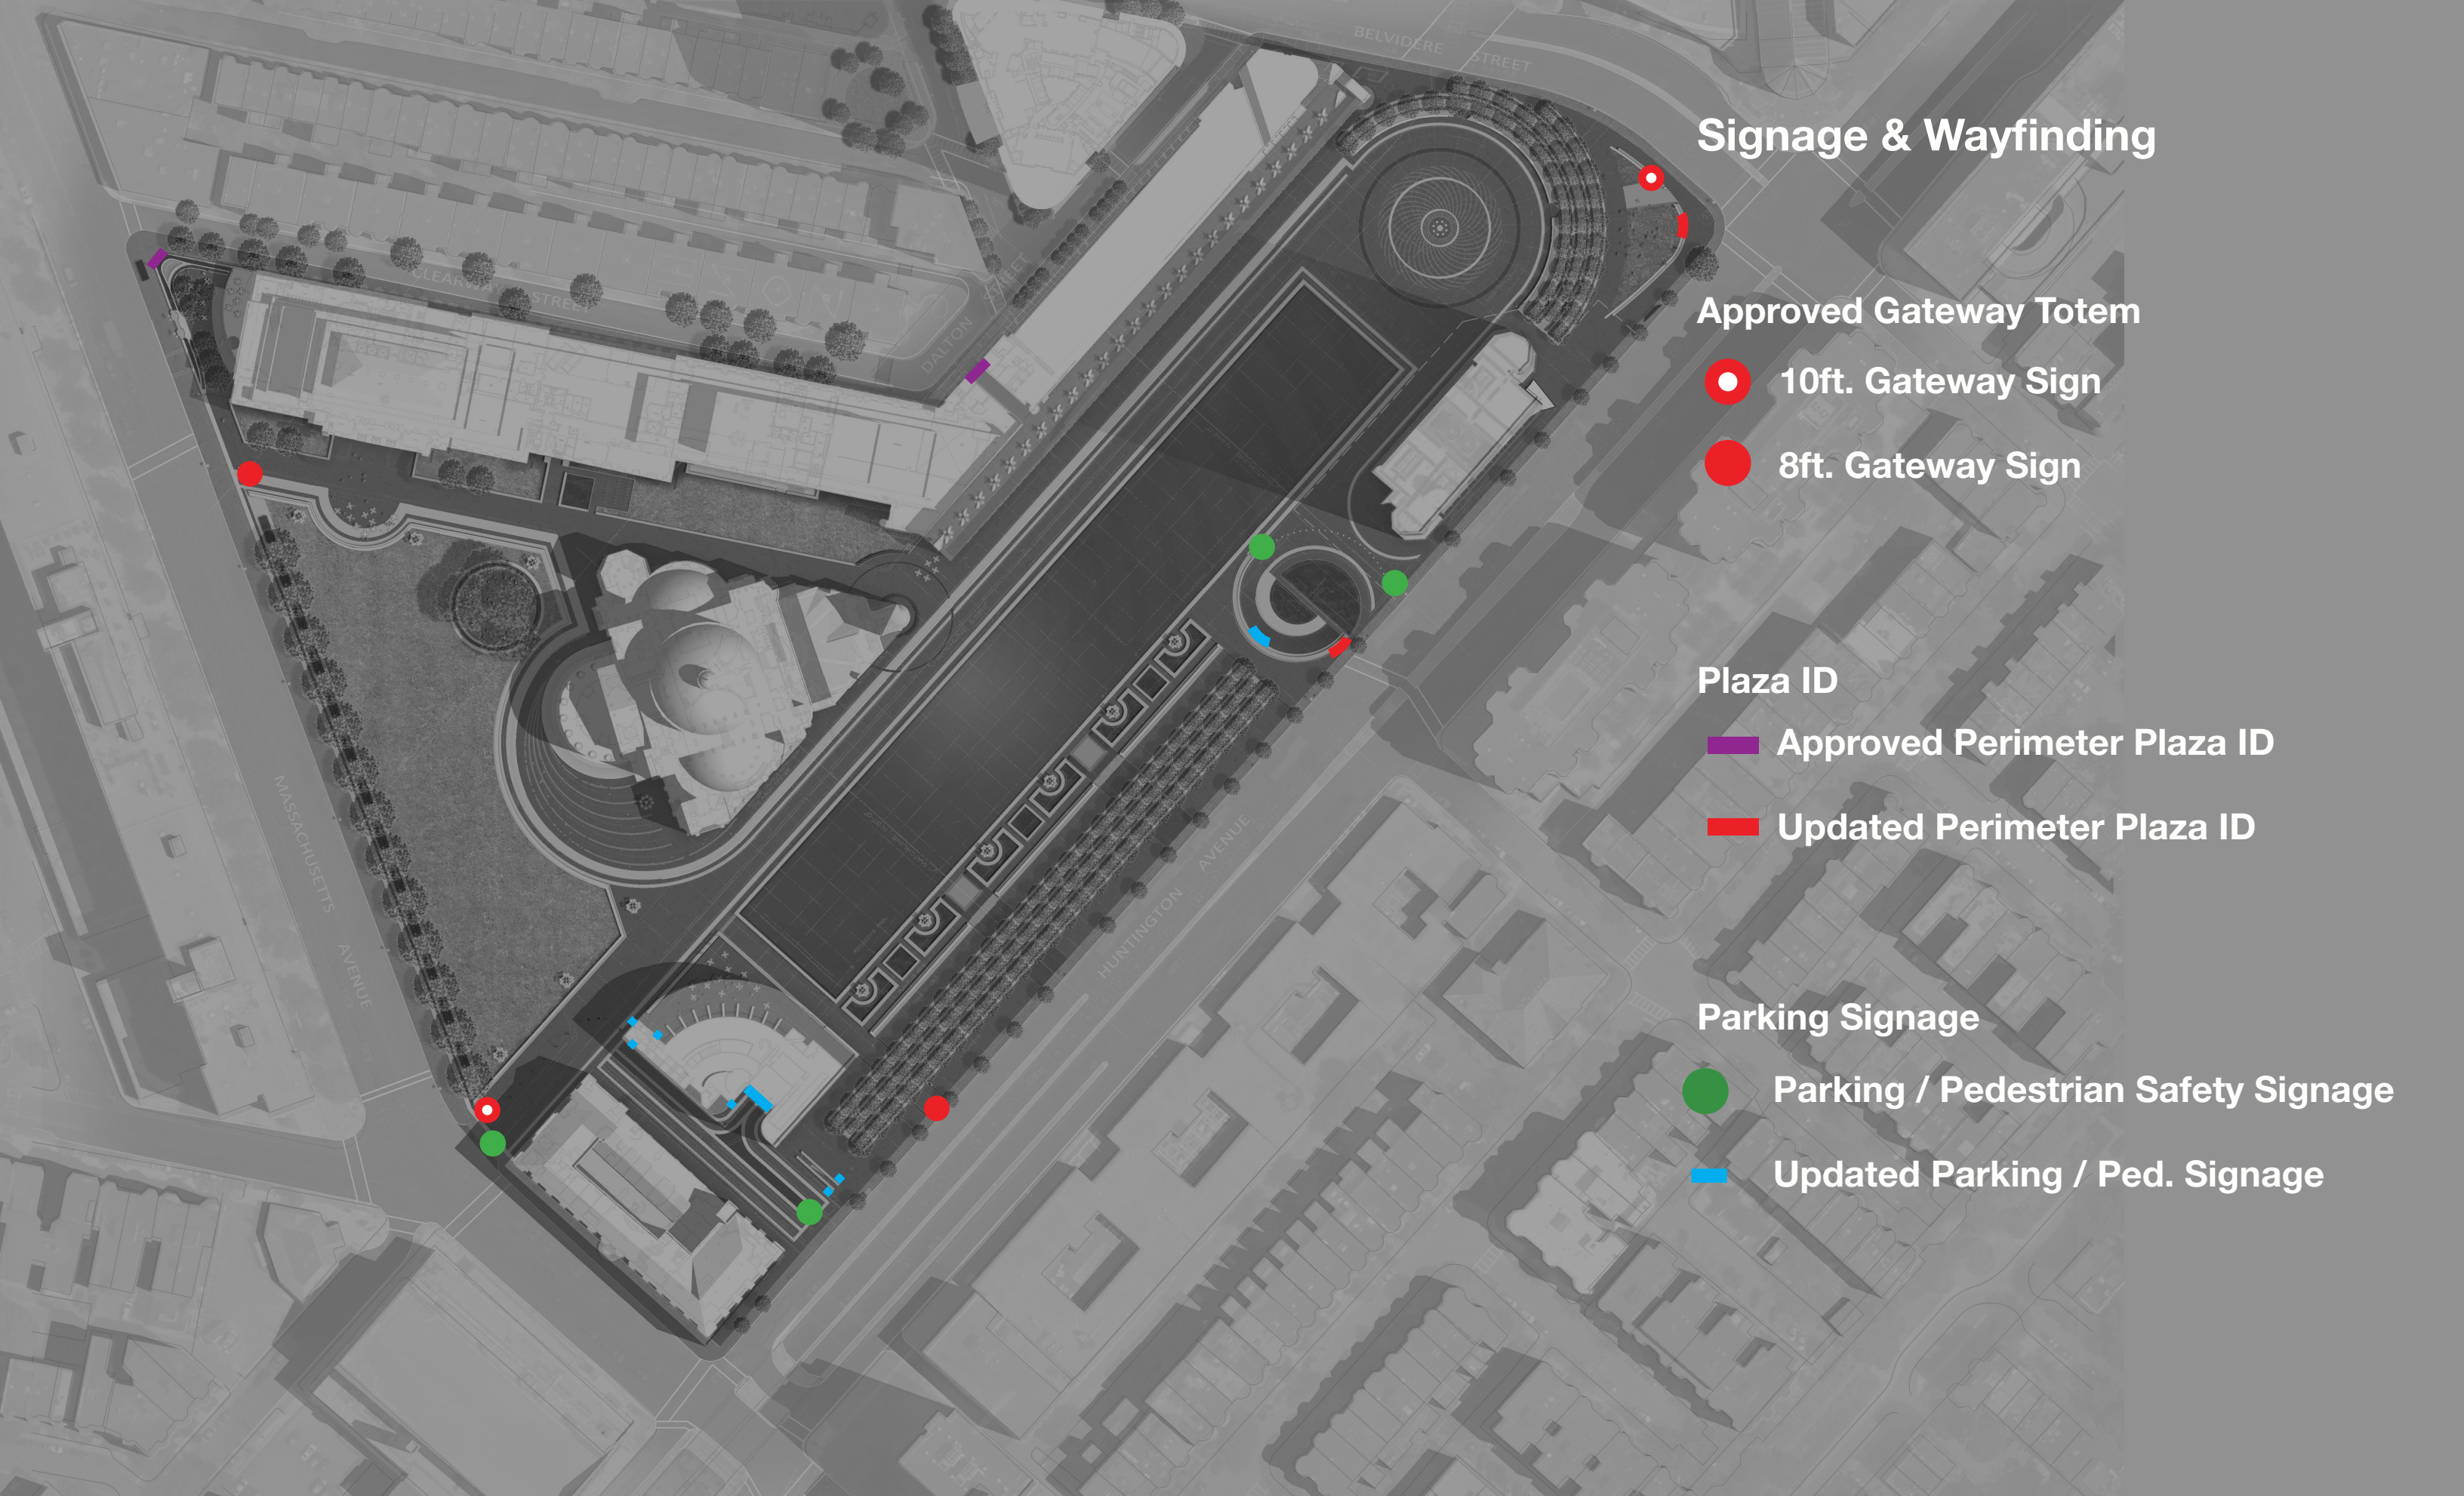

Signage & Wayfinding

Approved Gateway Totem

● 10ft. Gateway Sign

● 8ft. Gateway Sign

Plaza ID


— Approved Perimeter Plaza ID

— Updated Perimeter Plaza ID





Parking Signage

● Parking / Pedestrian Safety Signage

— Updated Parking / Ped. Signage

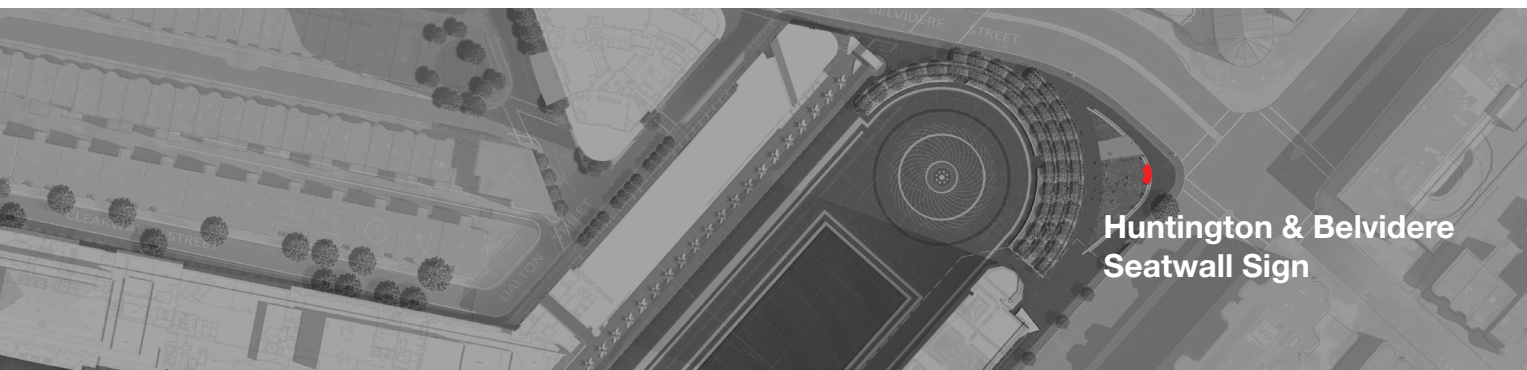




Huntington & Belvidere
Seatwall Sign

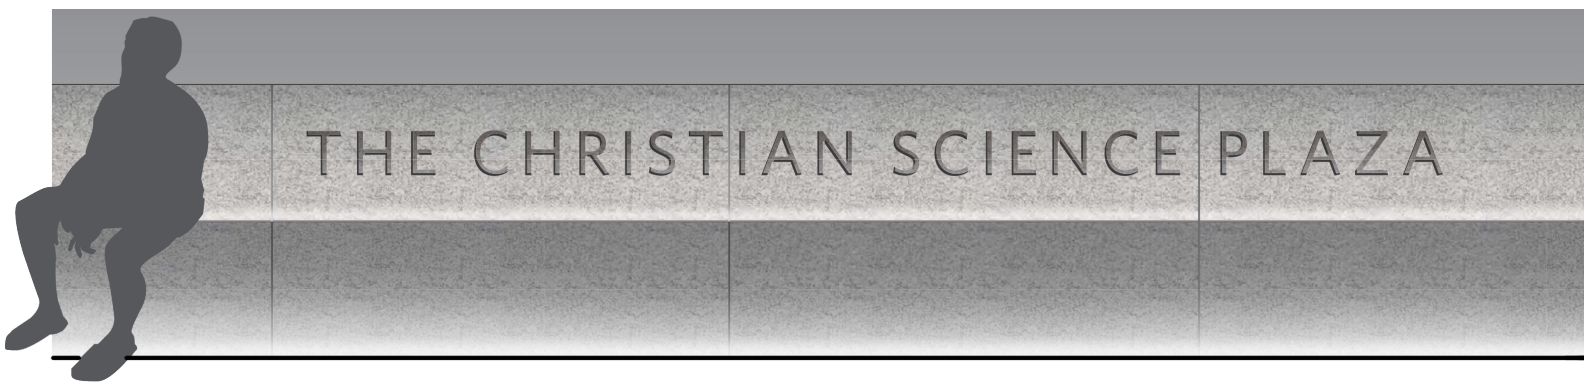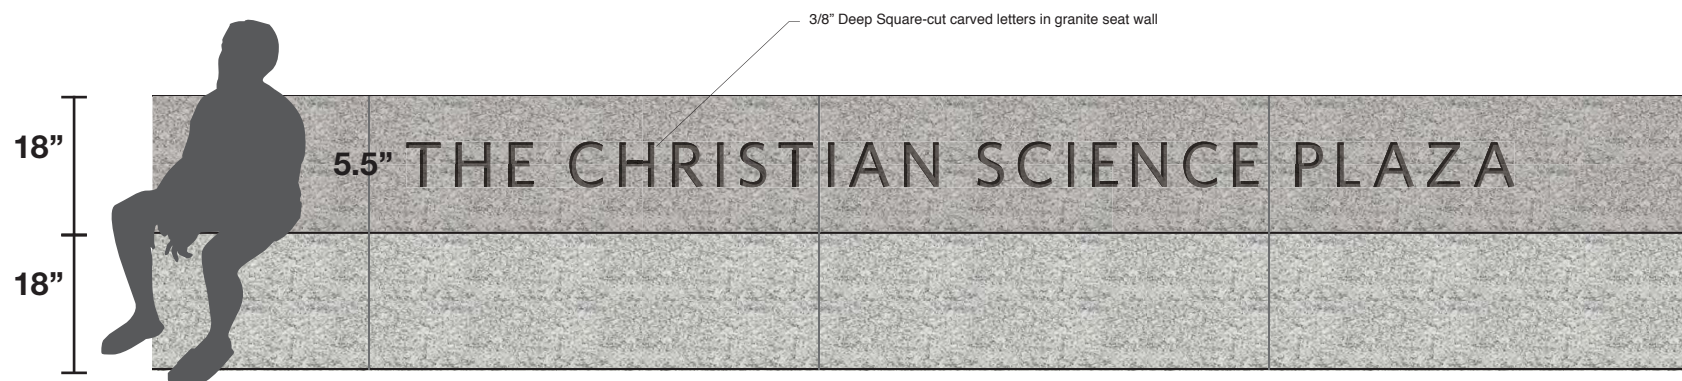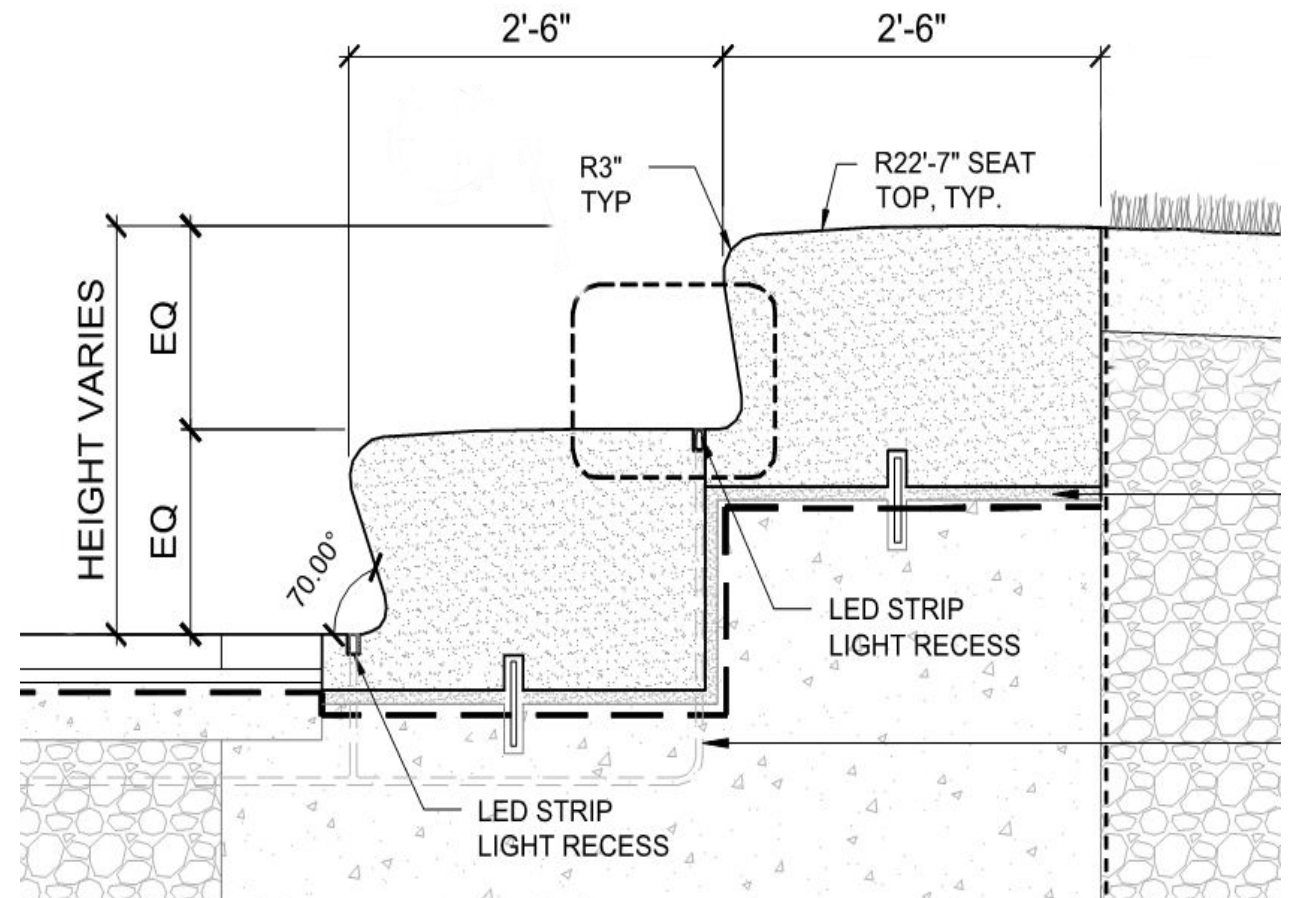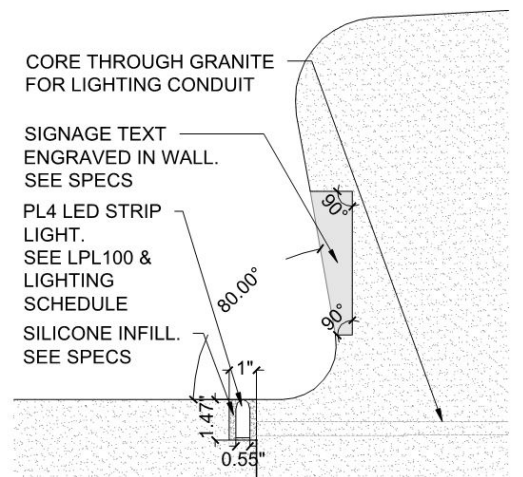


Seatwall Elevation

3/8" Deep Square-cut carved letters in granite seatwall




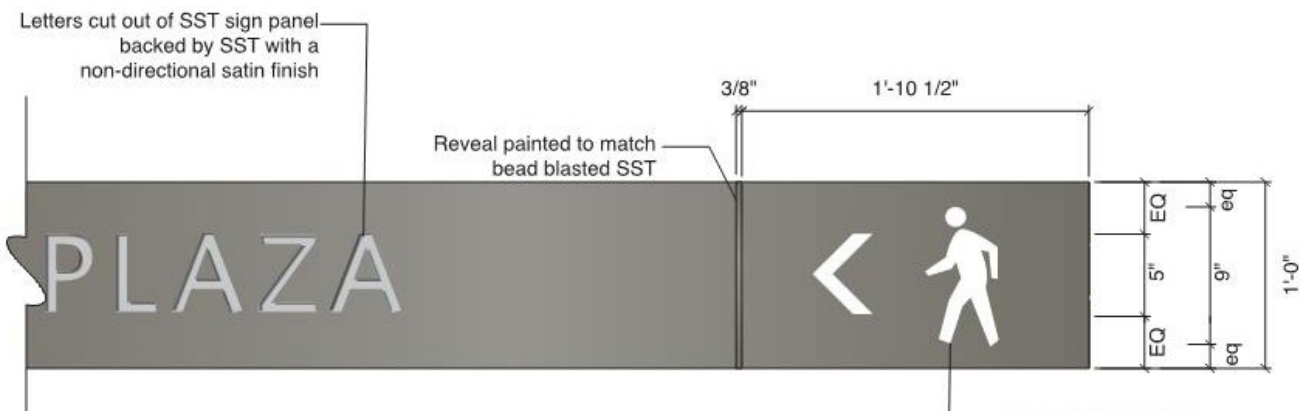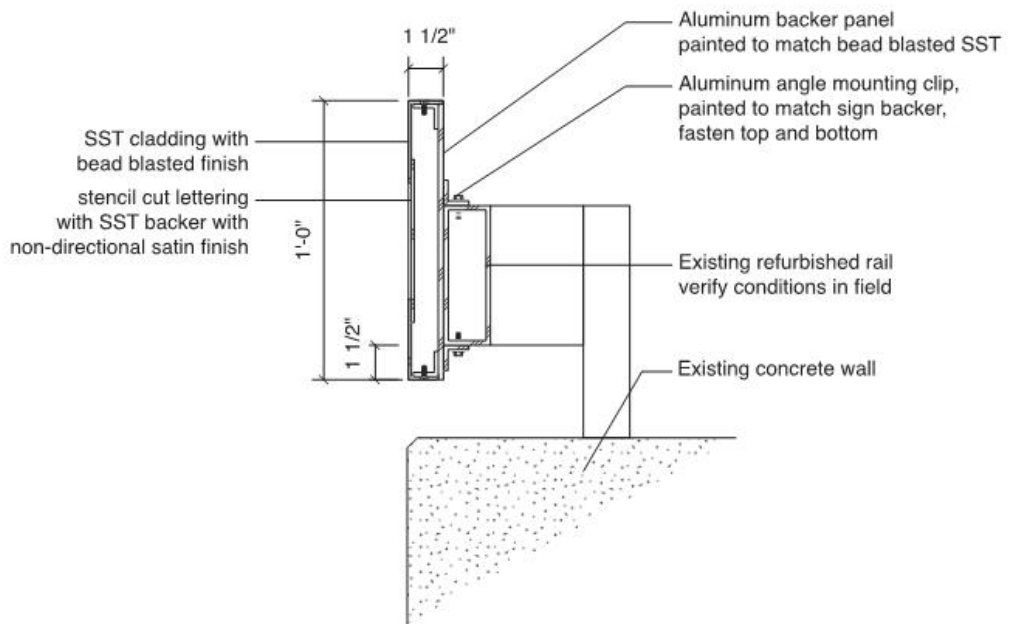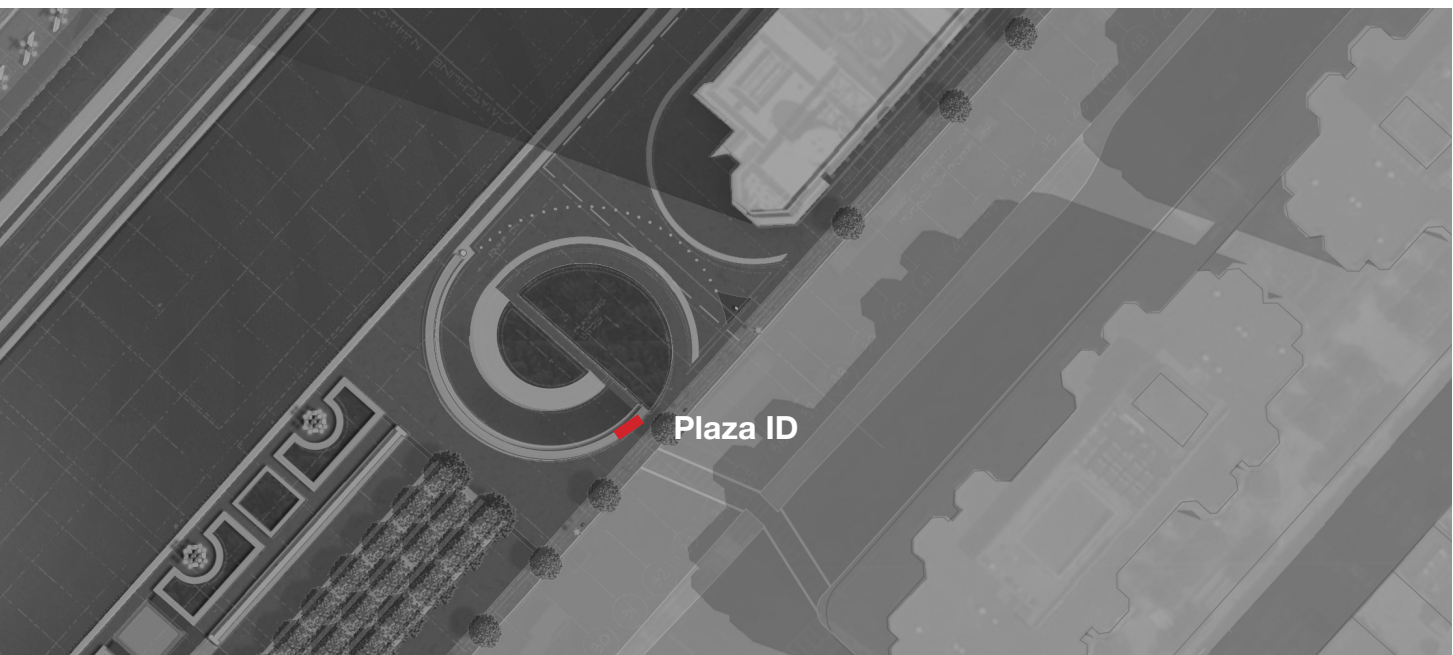


**SIGNAGE MASTER PLAN
PARKING DIRECTIONAL / PEDESTRIAN SAFETY SIGN**

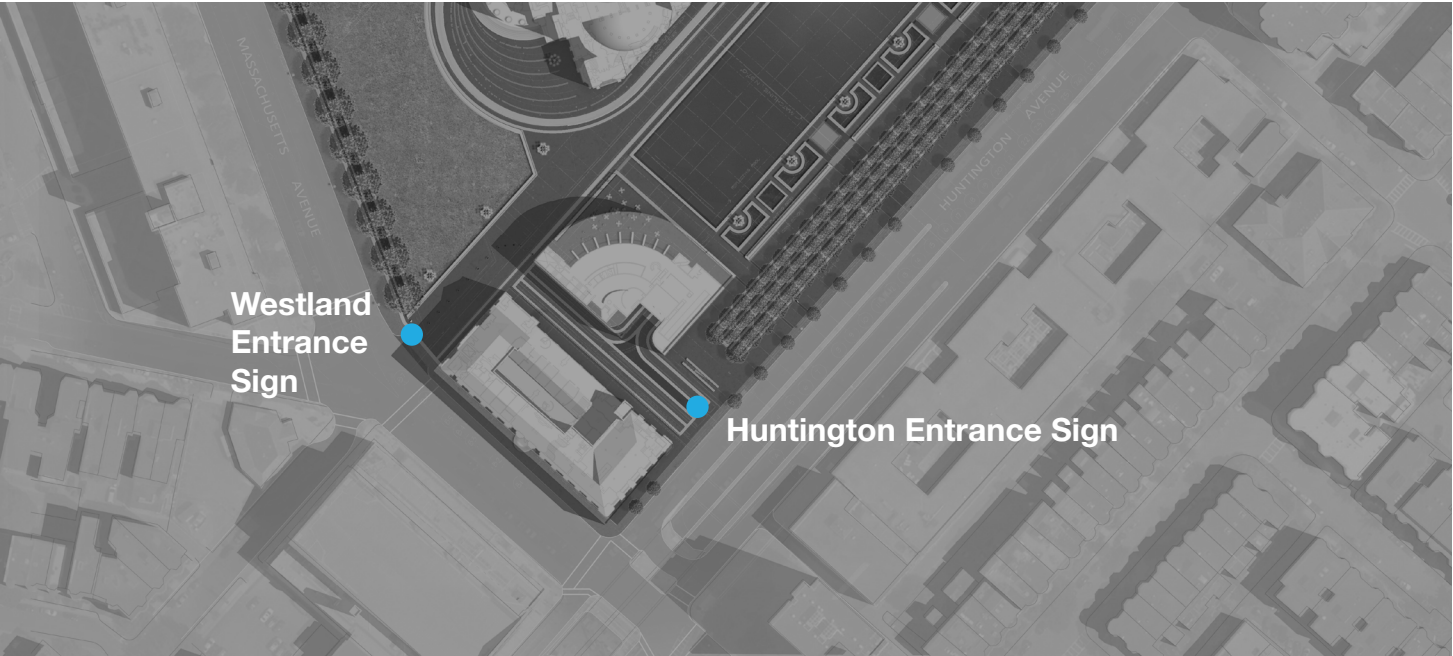



Previously Approved

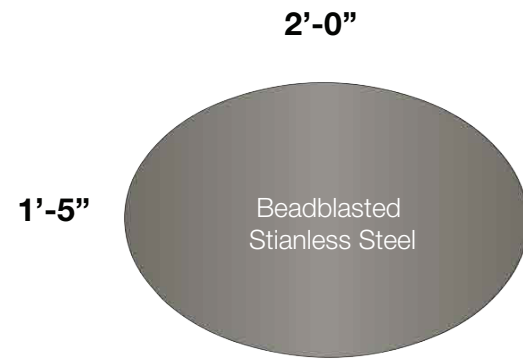

Plan View: Westland Entrance Sign

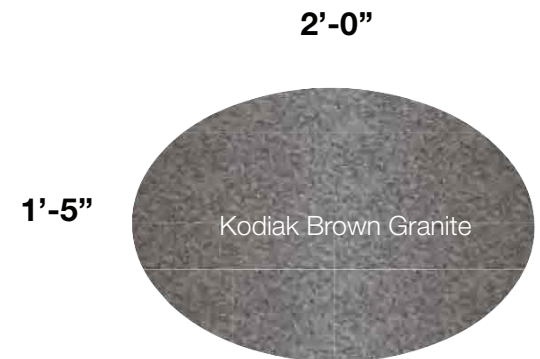

Plan View: Granite Bollard

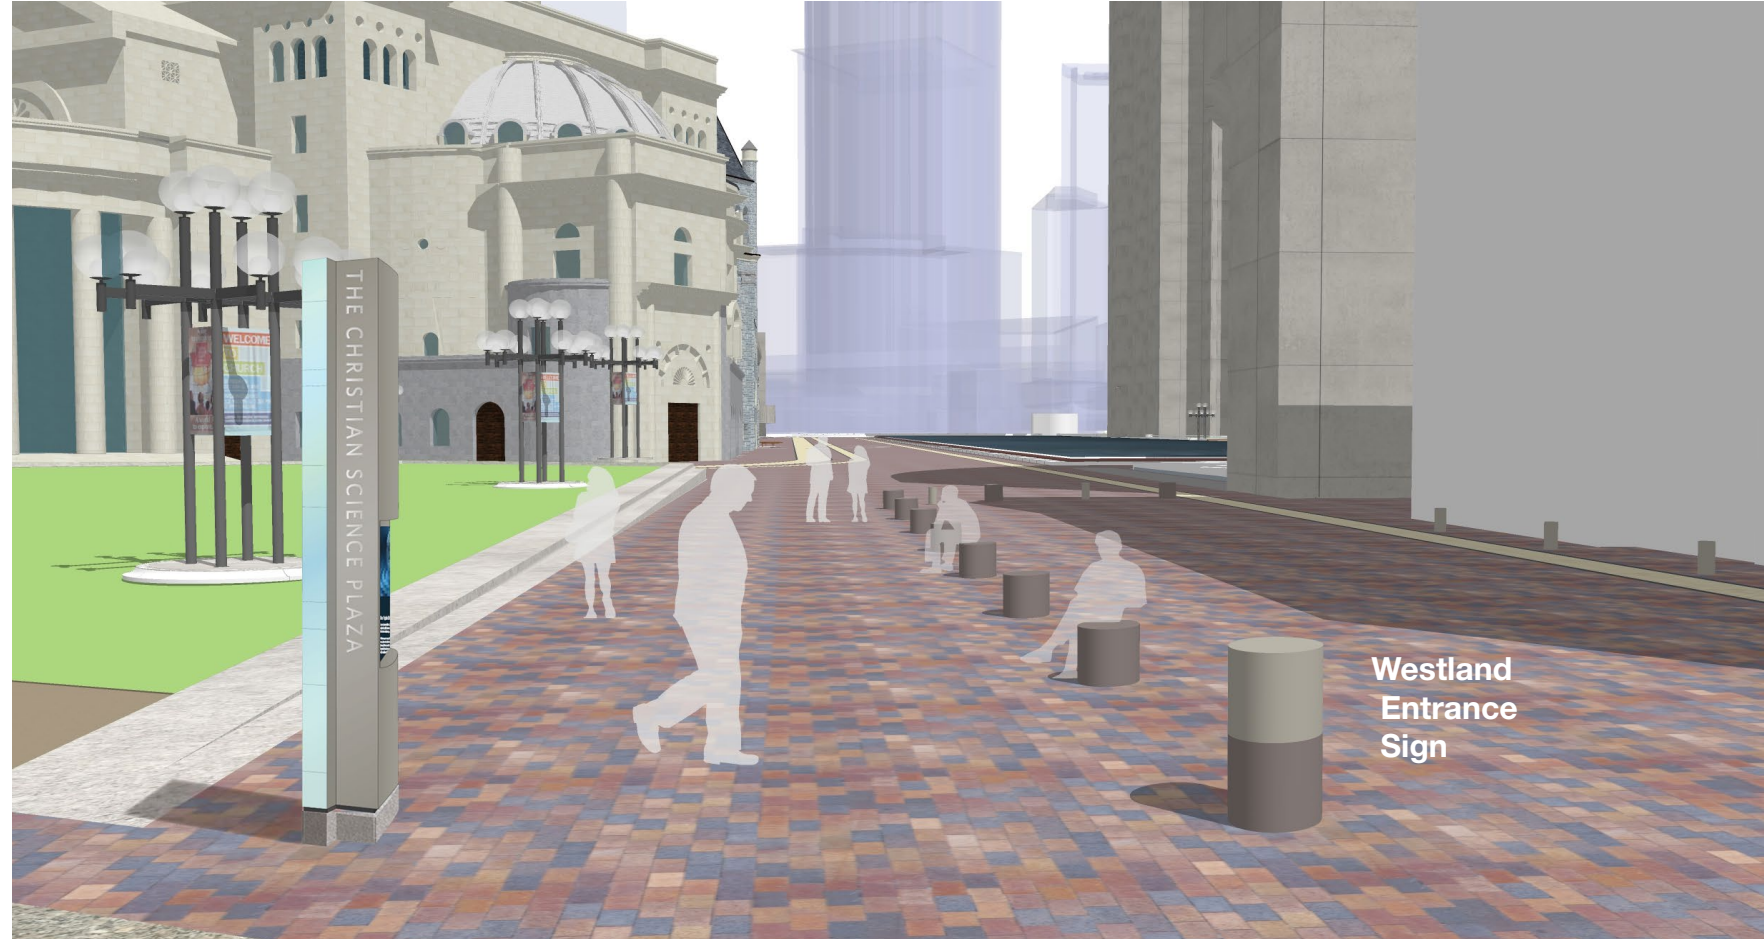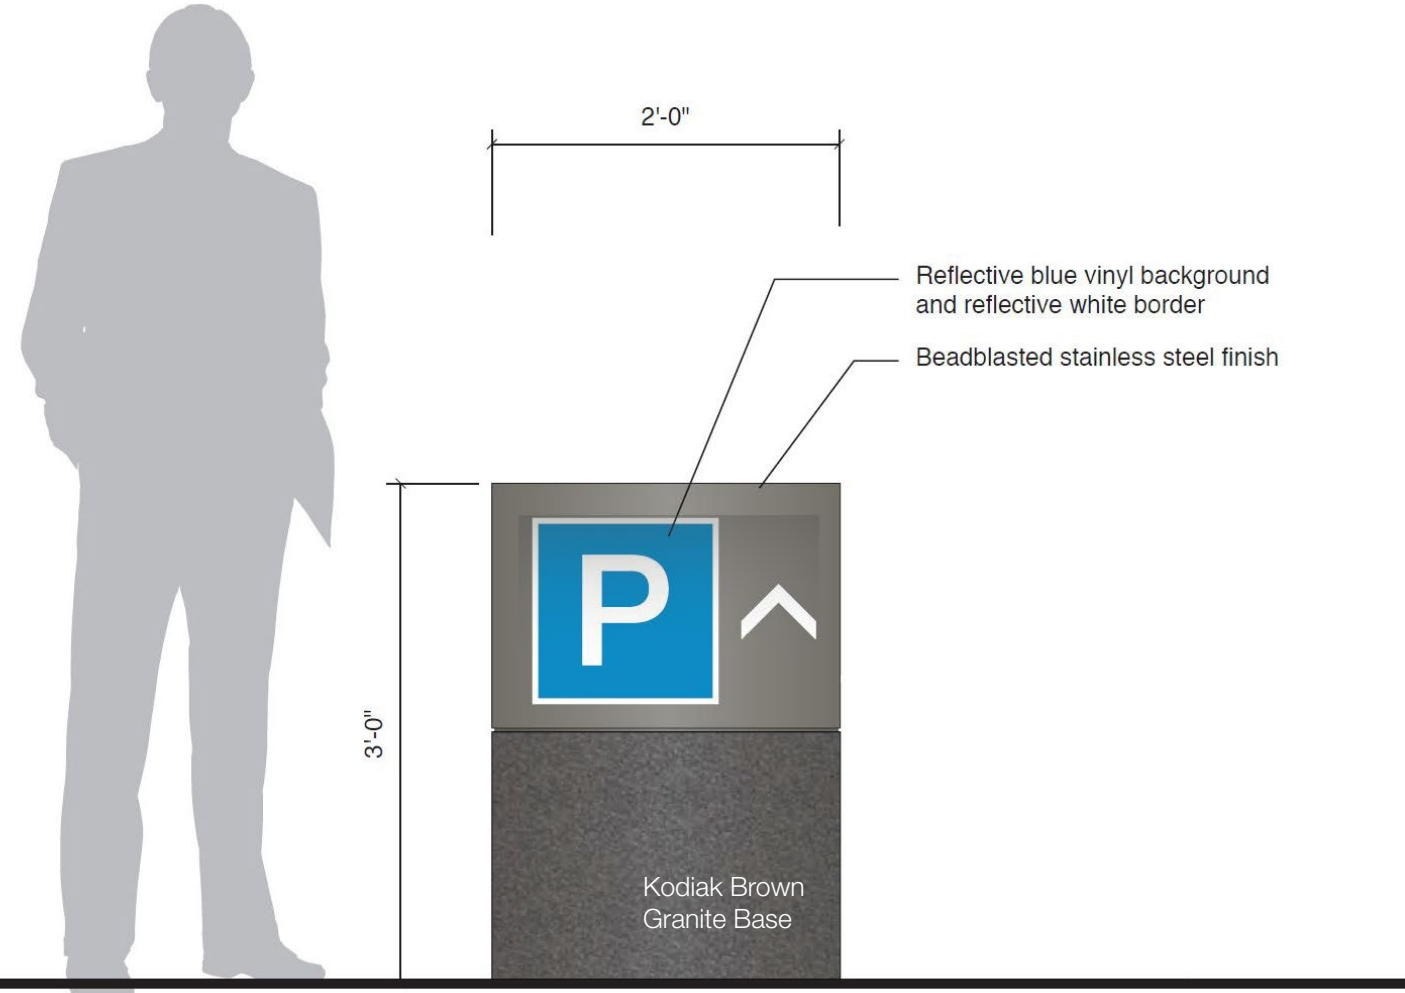


Westland Entrance Sign

**SIGNAGE MASTER PLAN
PARKING DIRECTIONAL / PEDESTRIAN SAFETY SIGN**

Updated Design




Existing Condition

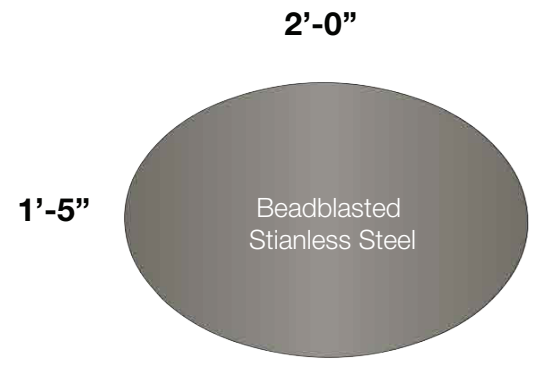

Plan View: Parking Entrance / Pedestrian Safety Sign



Plan View: Granite Bollard

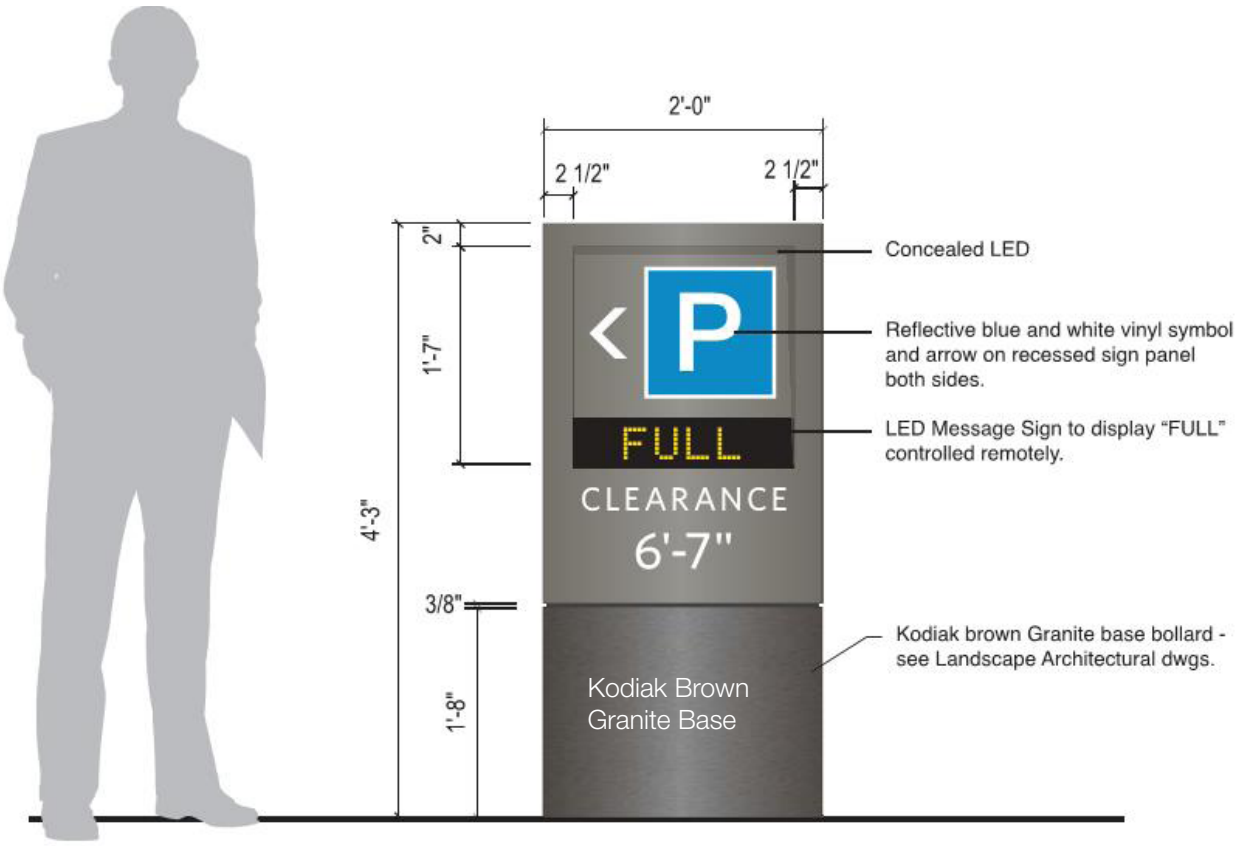

Parking Entrance / Pedestrian Safety Sign (2 Sided)




Parking / Pedestrian Safety Sign


Westland Ave Parking Entrance / Pedestrian Safety Sign

SIGNAGE MASTER PLAN


PARKING DIRECTIONAL / PEDESTRIAN SAFETY SIGN

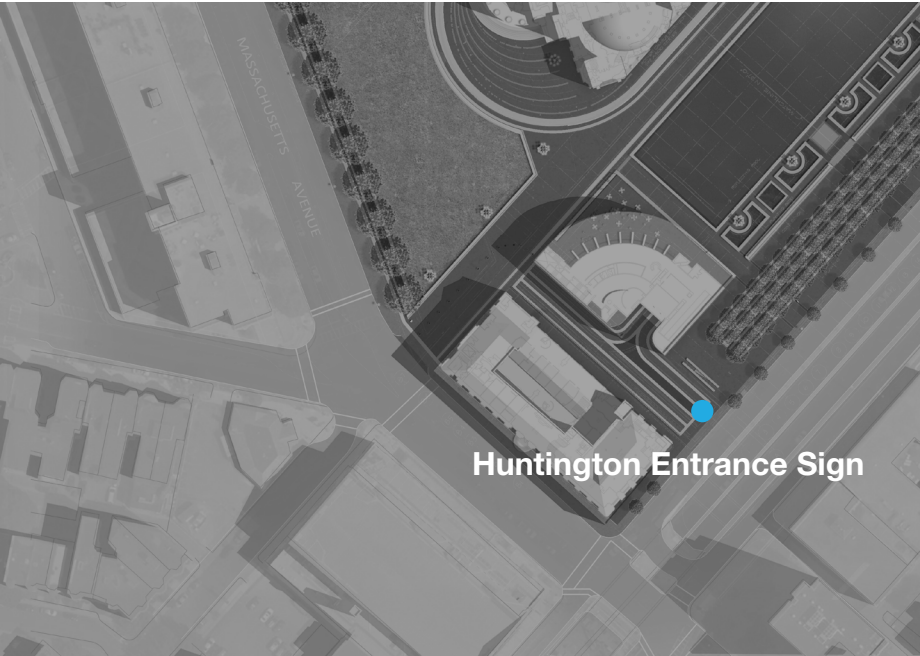

Huntington Entrance Sign

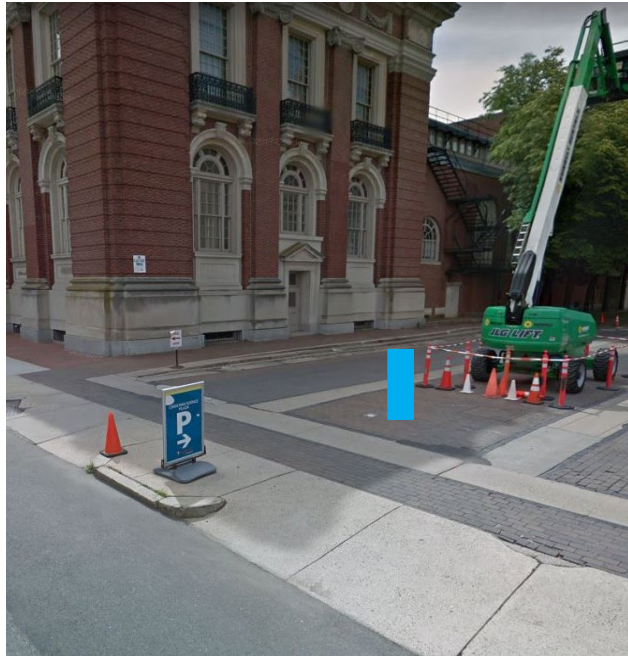


Existing / Proposed Condition

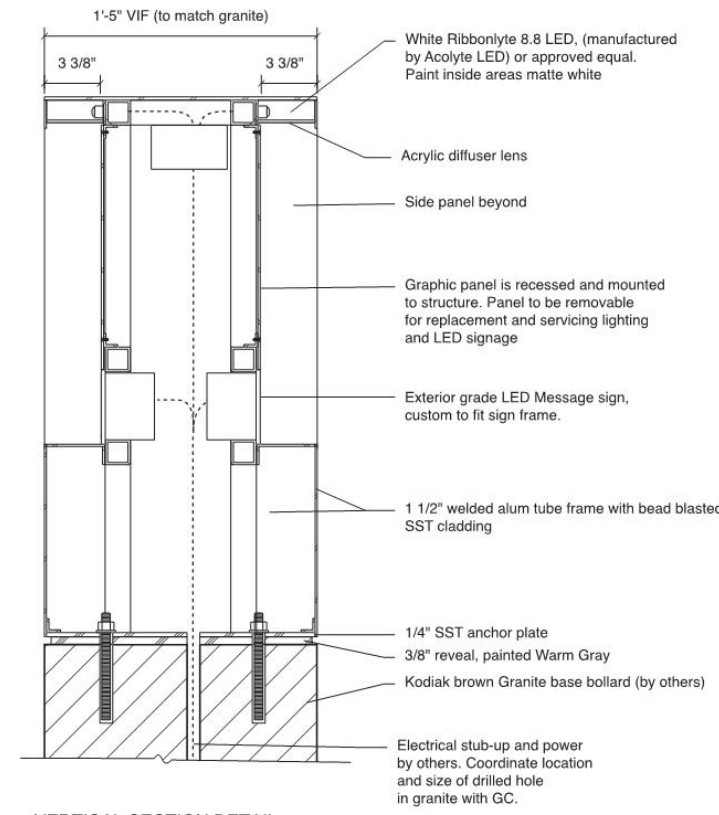


VERTICAL SECTION DETAIL
Scale: 1 1/2" = 1'-0"

Updated Design

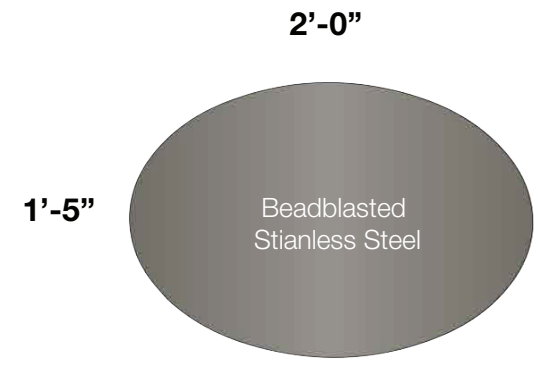

Plan View: Parking Entrance / Pedestrian Safety Sign

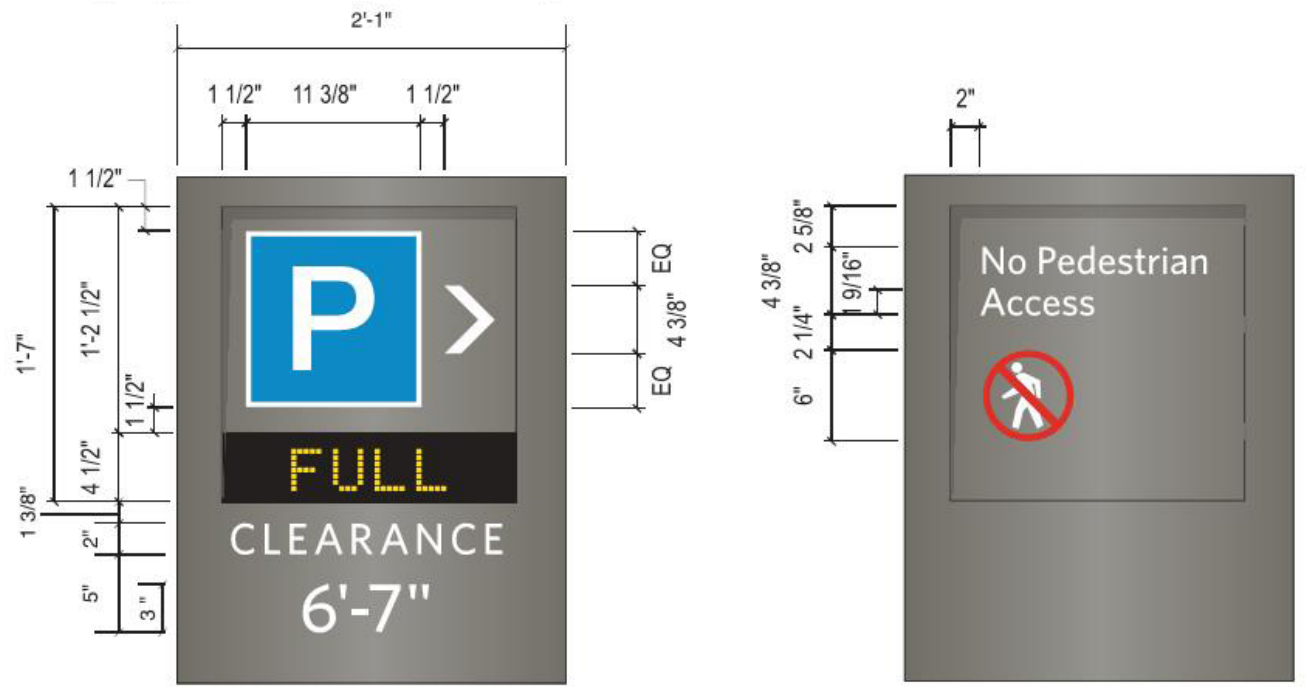

Parking Entrance / Pedestrian Safety Sign

SIGNAGE MASTER PLAN
PARKING ENTRANCE SIGN



Updated Design



Existing








Proposed


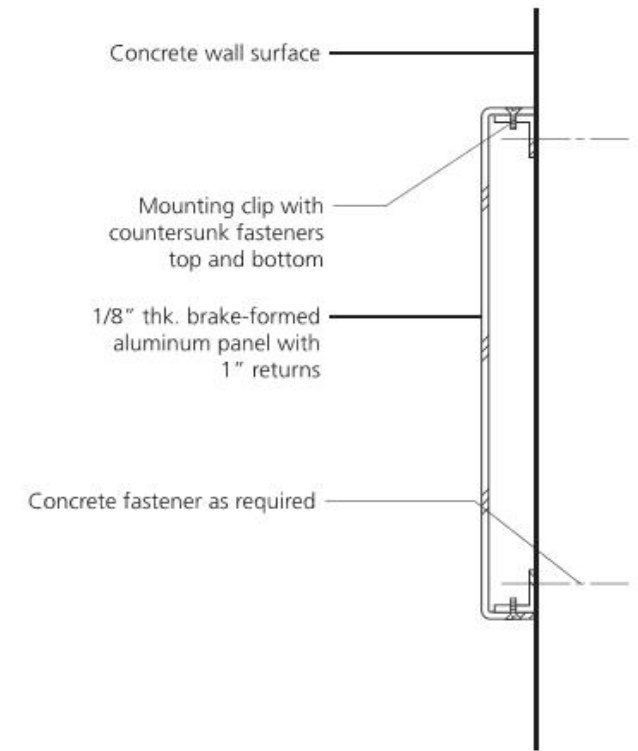
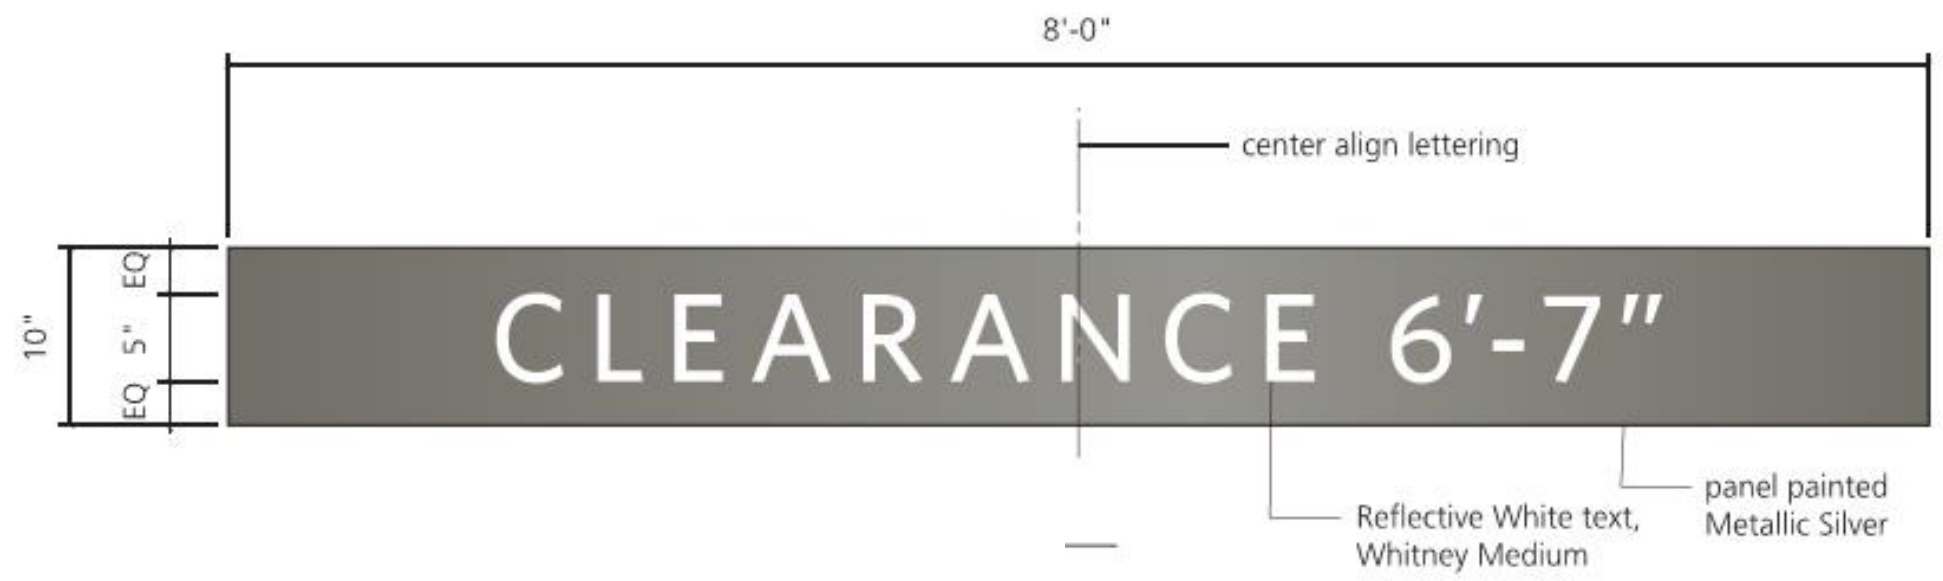


SIGNAGE MASTER PLAN
PEDESTRIAN PARKING SIGNAGE

Updated Design

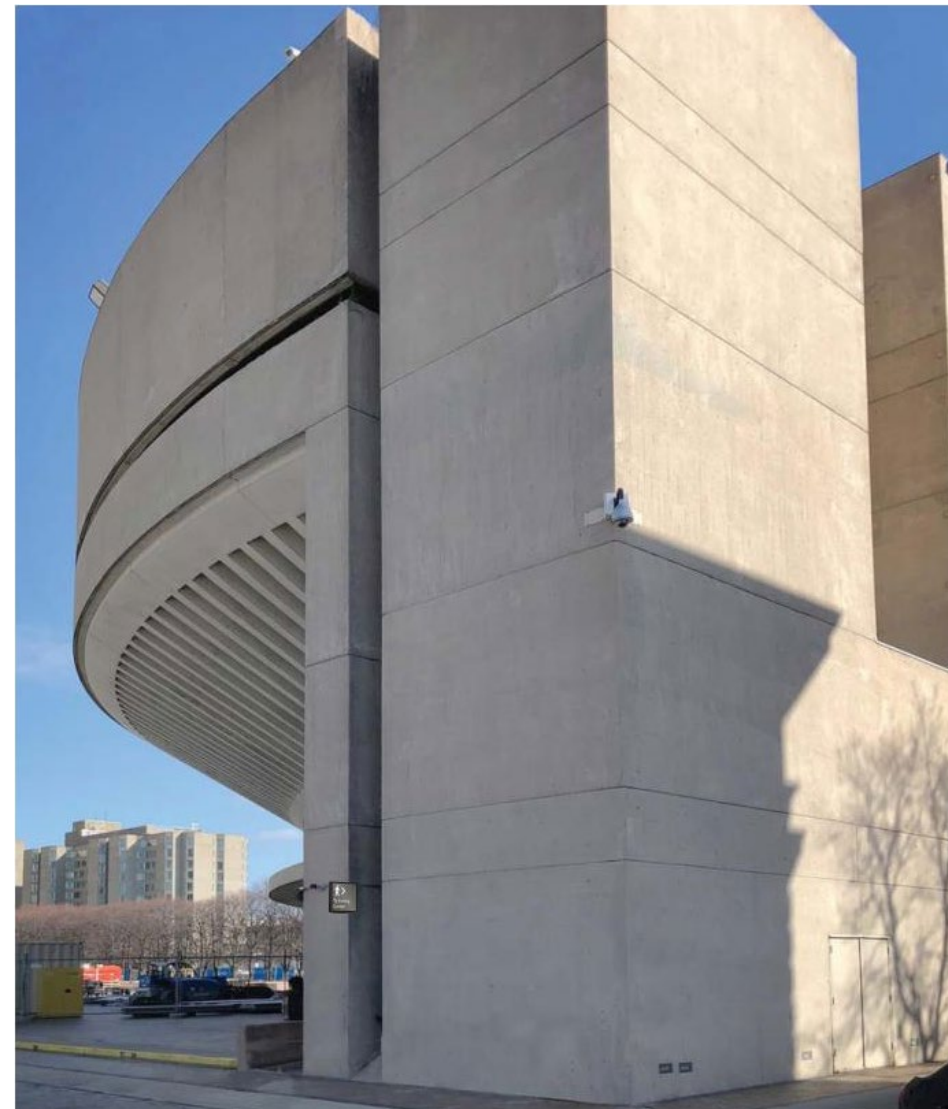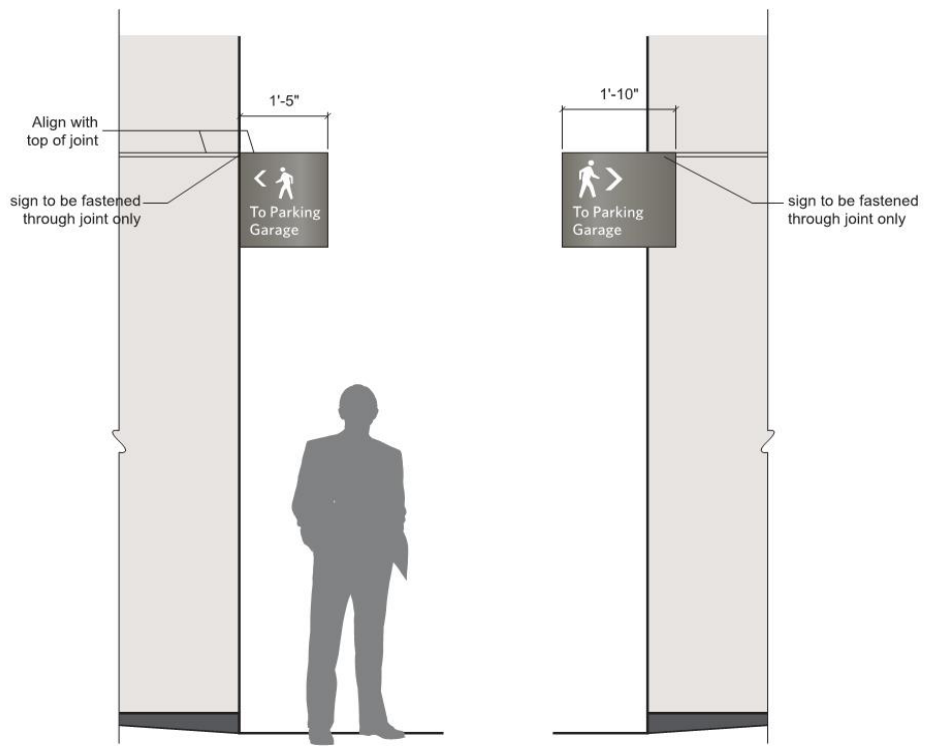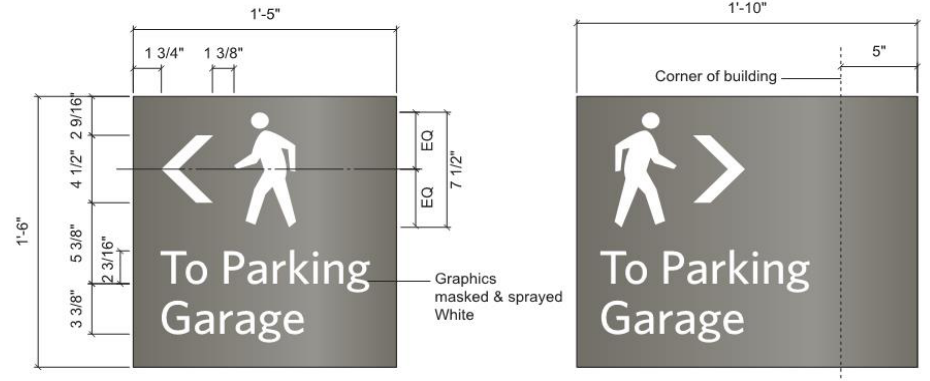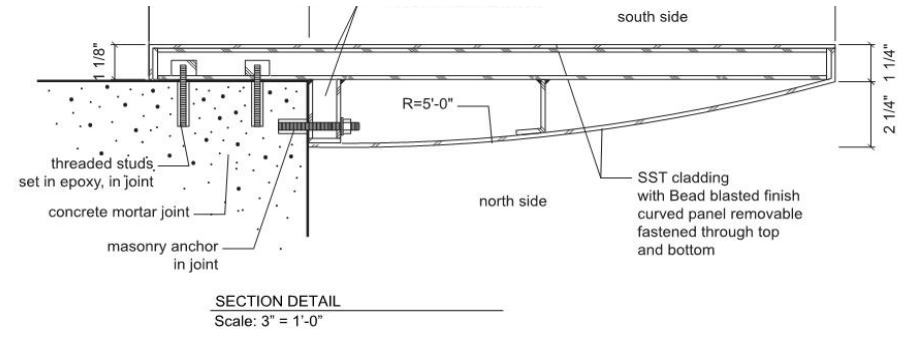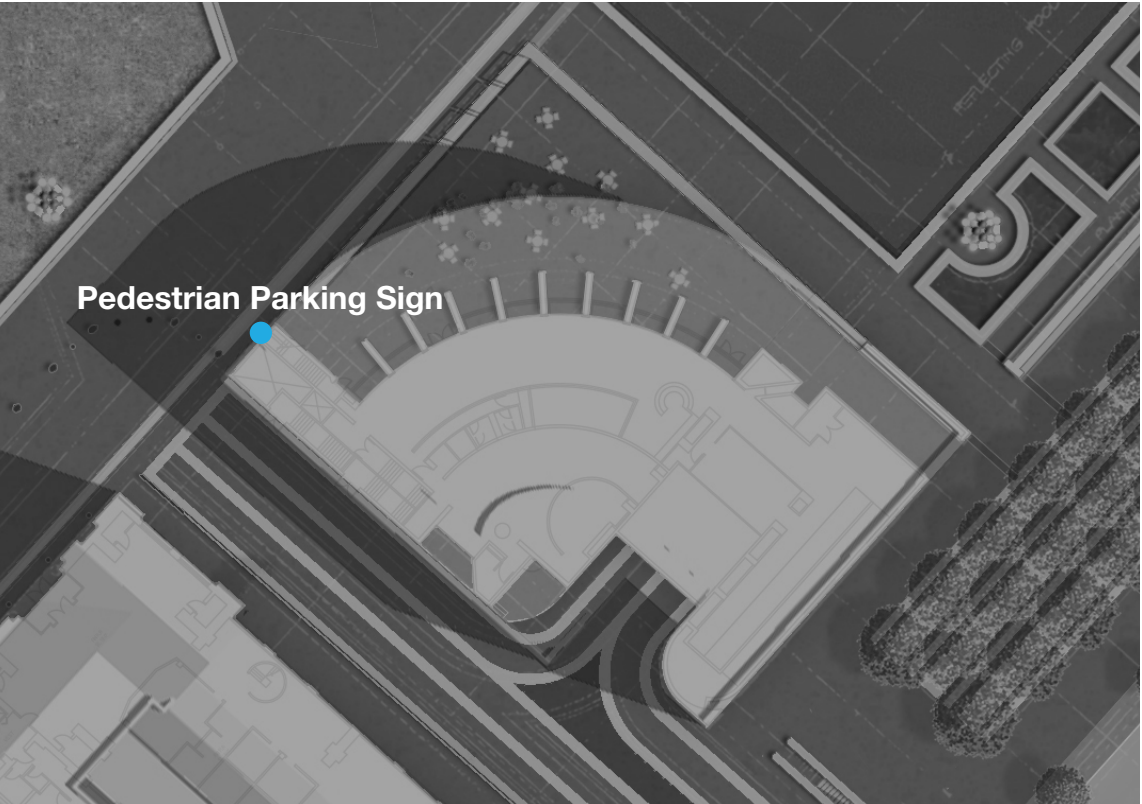



SIGNAGE MASTER PLAN
PEDESTRIAN PARKING SIGNAGE

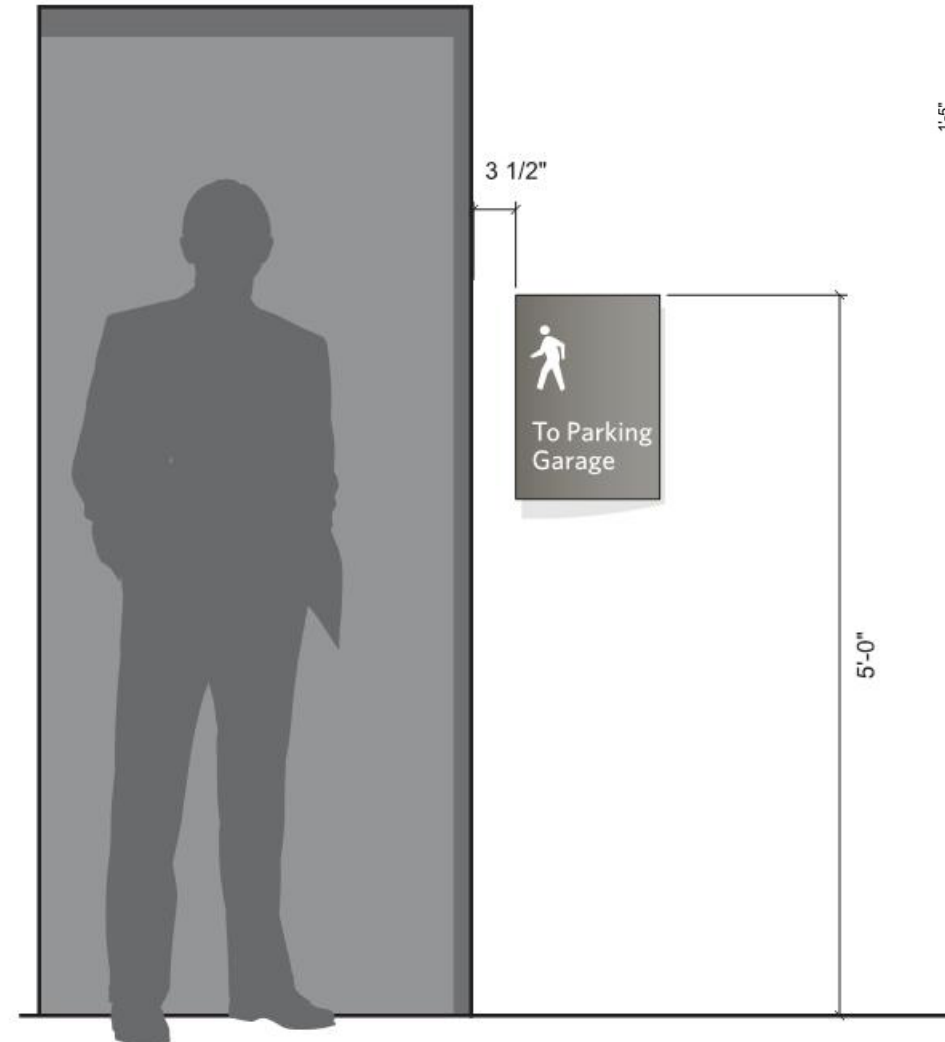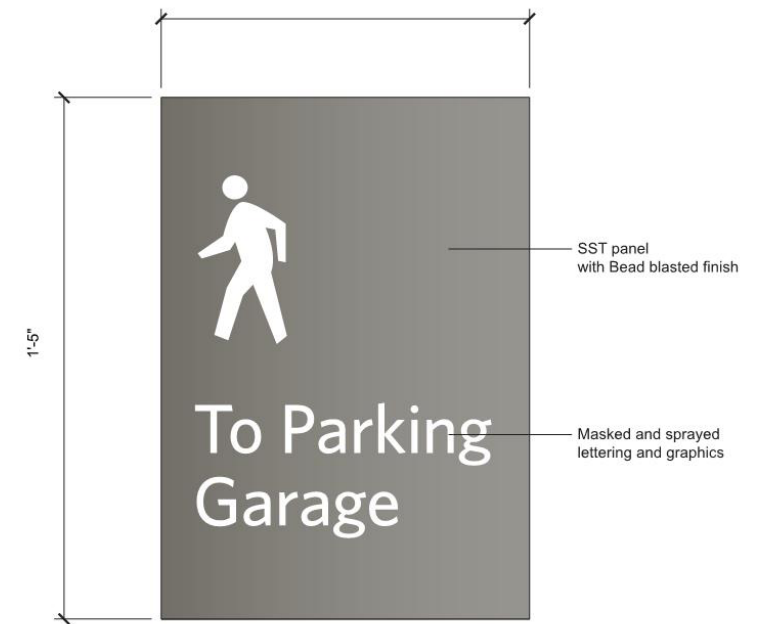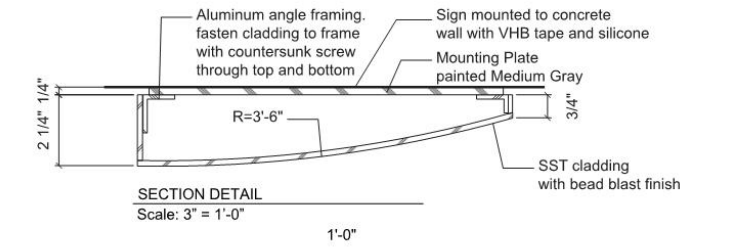

ST 20A - SIGN ELEVATION
Scale: 3/4" = 1'-0"

SIGNAGE MASTER PLAN
PEDESTRIAN PARKING / SAFETY SIGNAGE




Updated Design

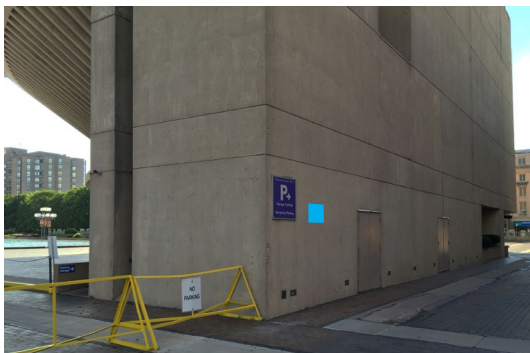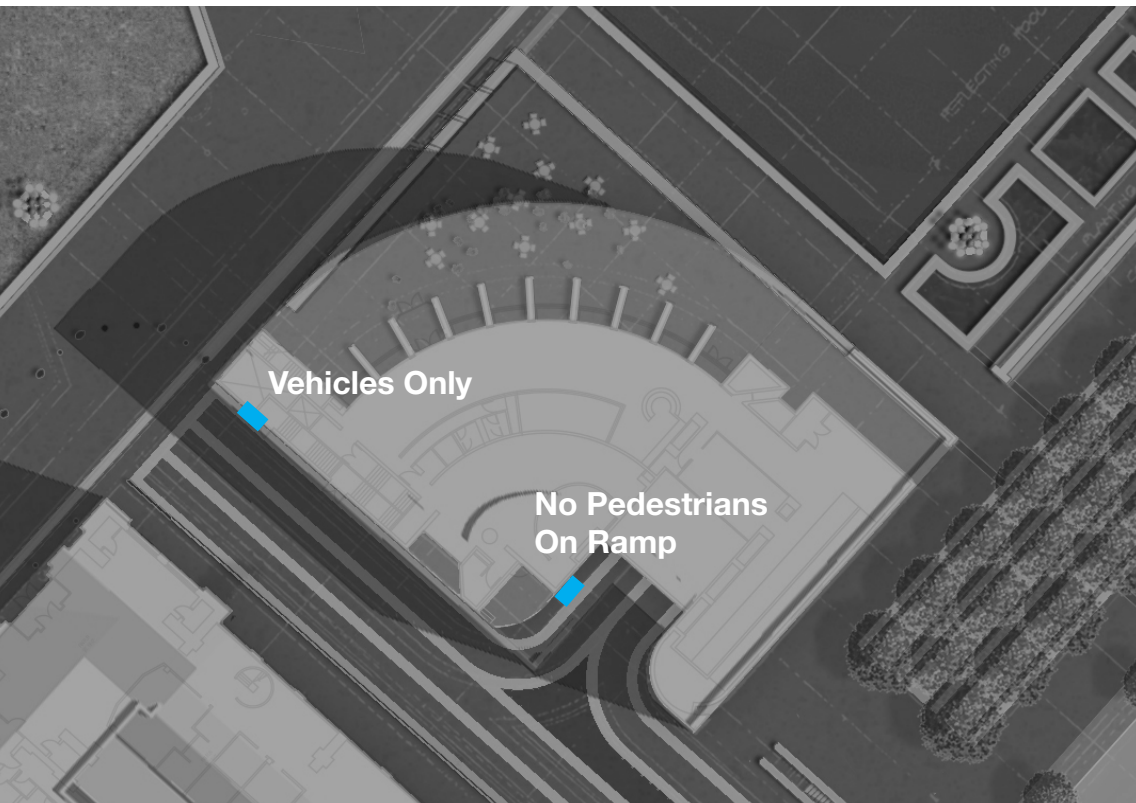




Vehicles Only Sign




No Pedestrians On Ramp

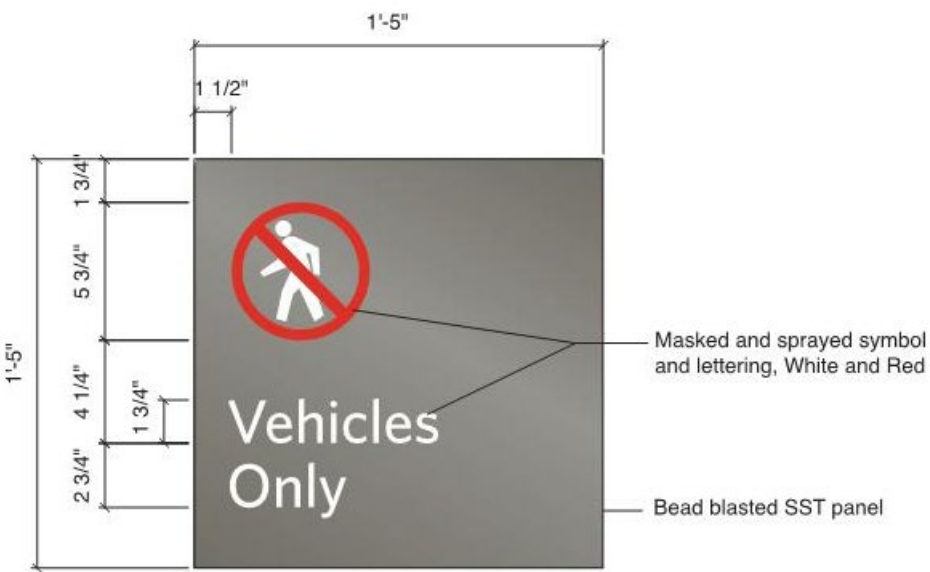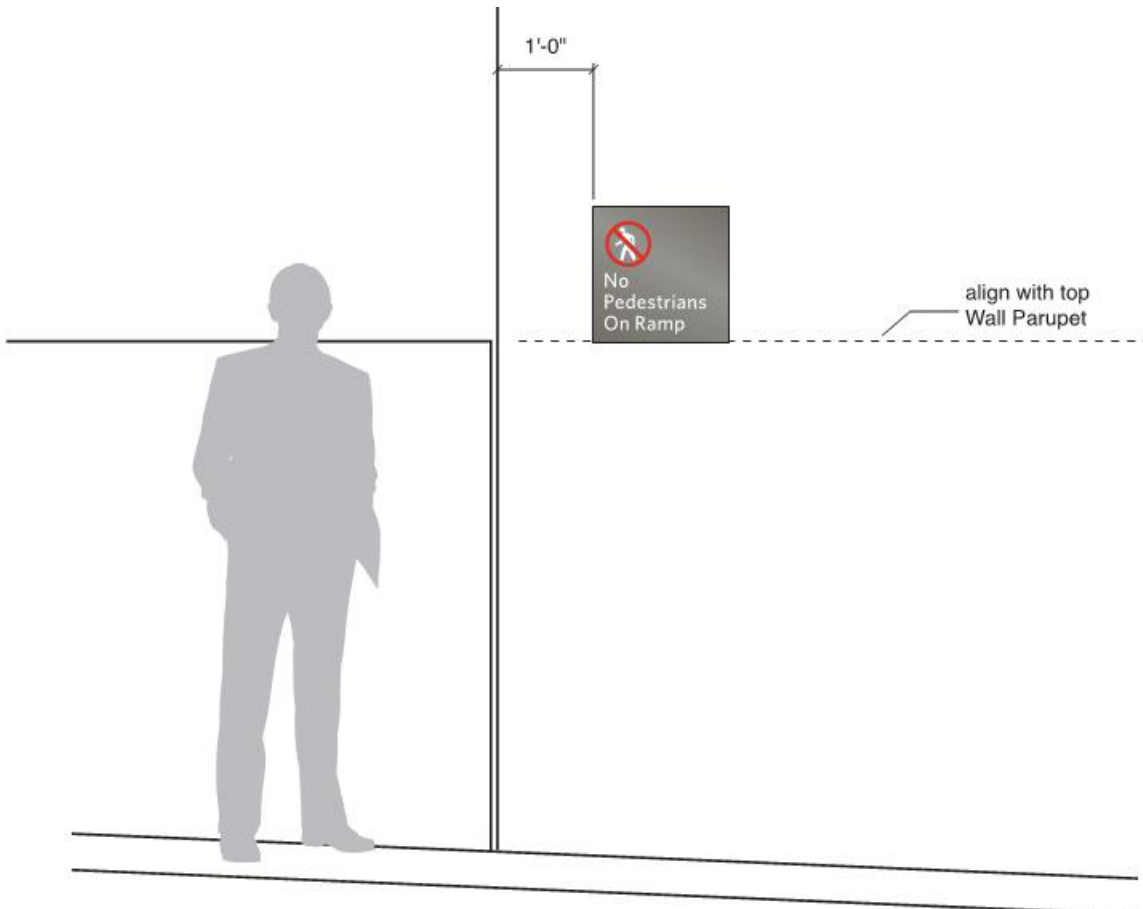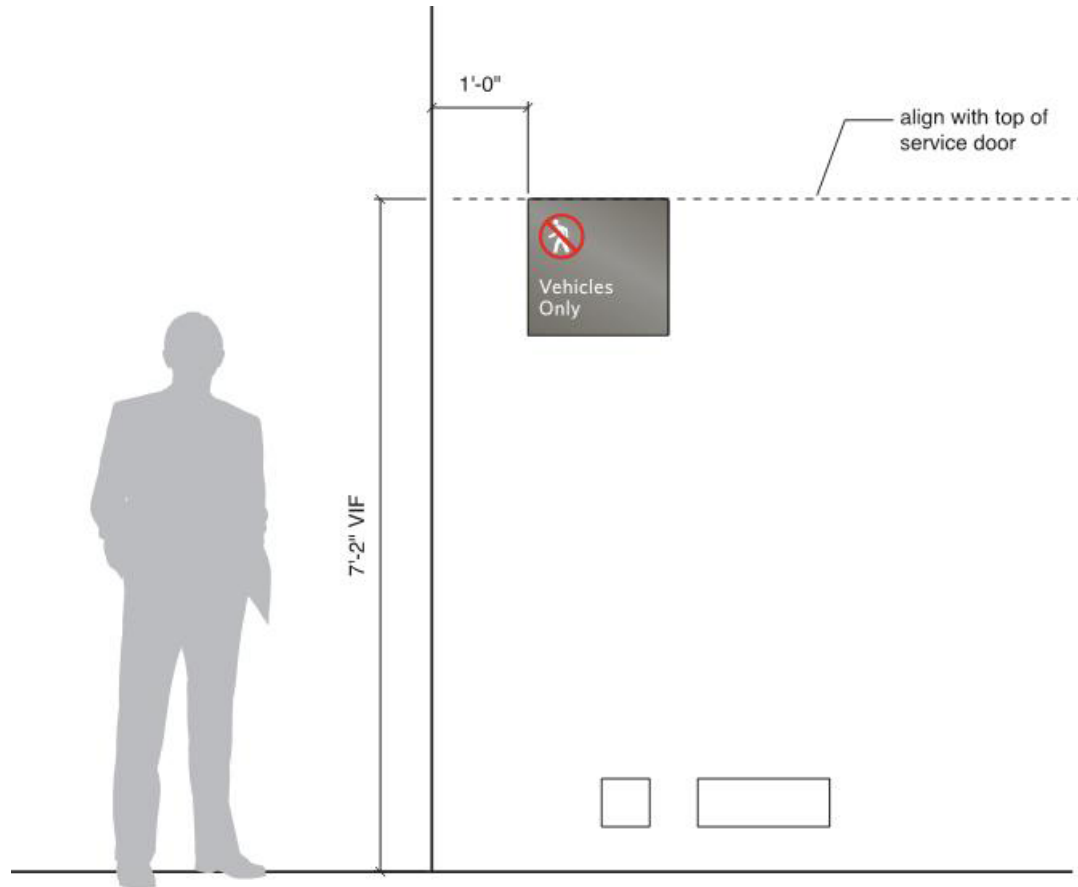

**SIGNAGE MASTER PLAN
PEDESTRIAN PARKING SIGNAGE**

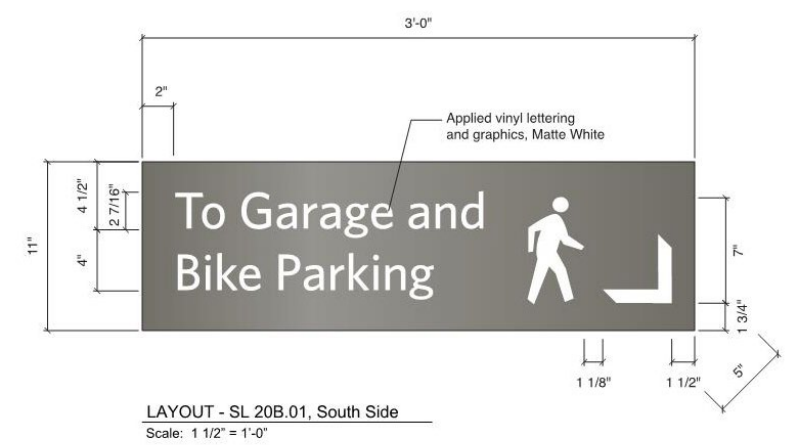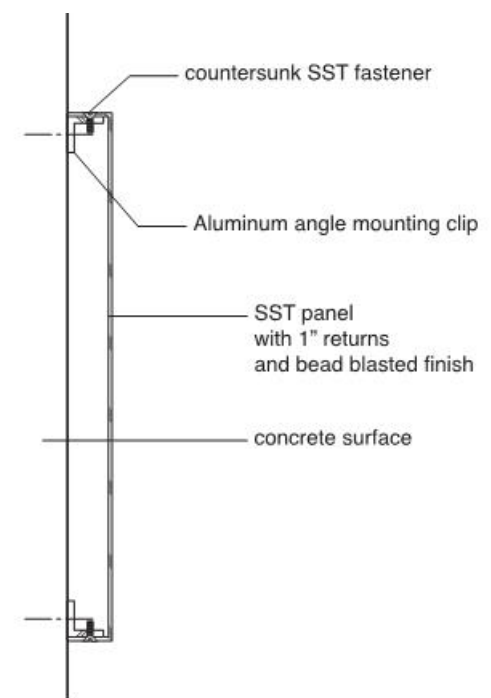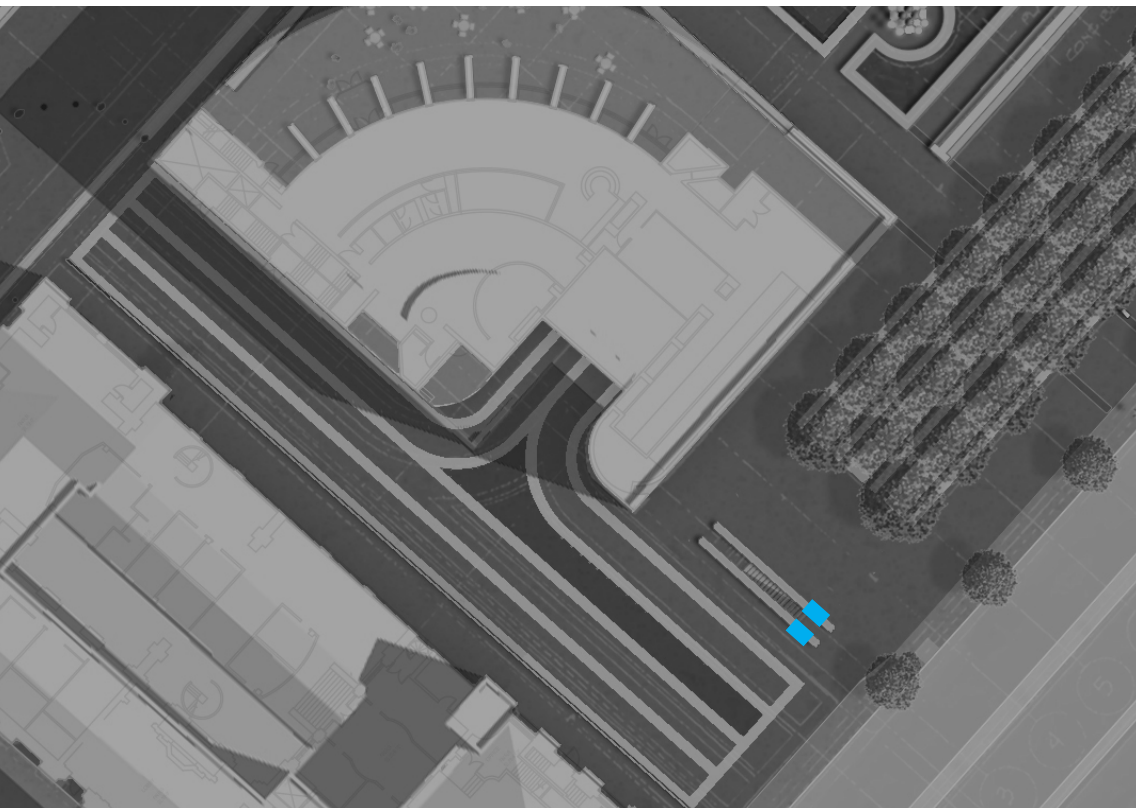


LAYOUT - SL 20B.01, North Side
Scale: 1 1/2" = 1'-0"

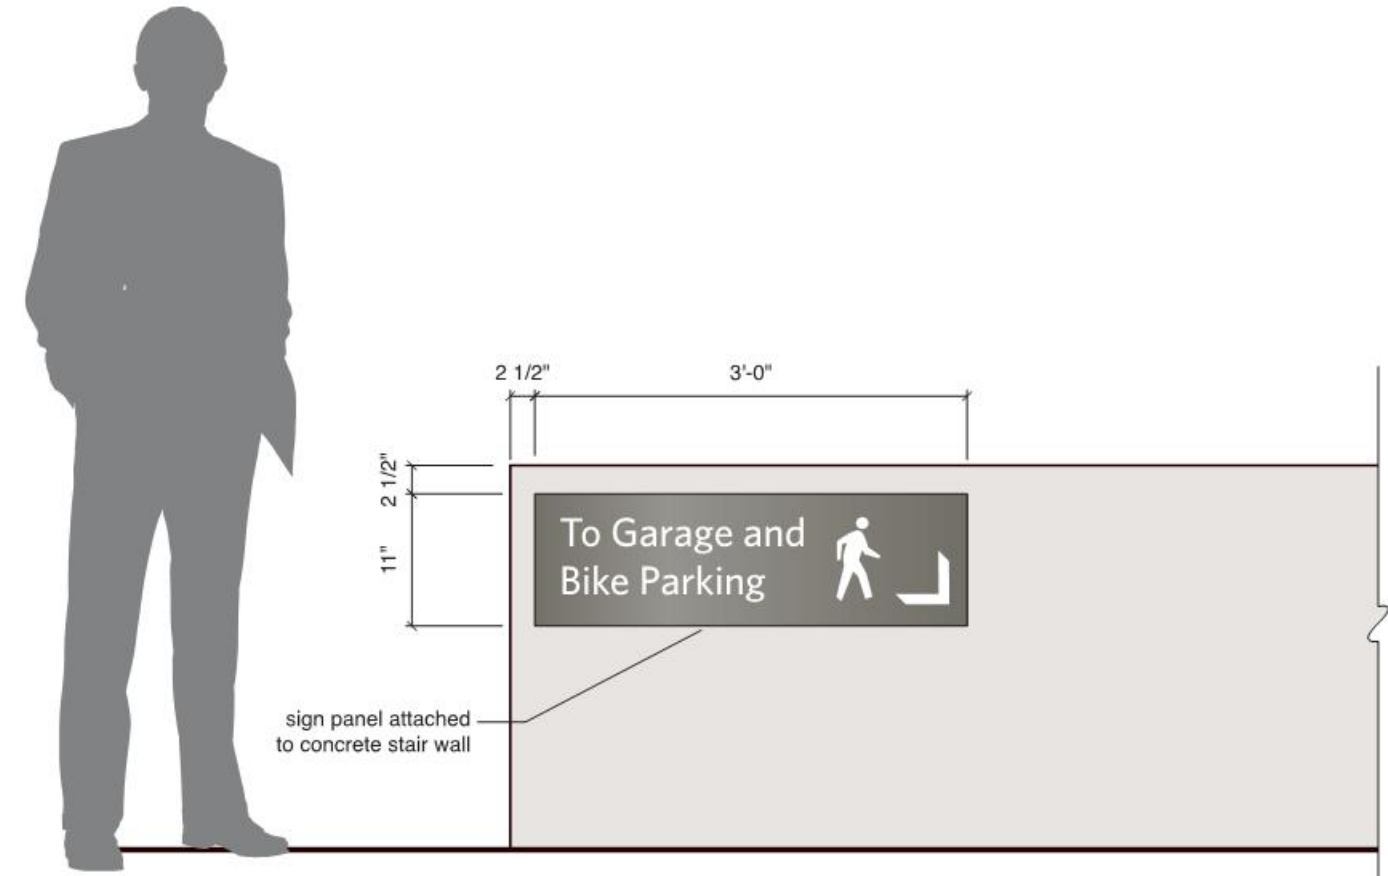


New Signs to be located on both inside faces

SIGNAGE MASTER PLAN
PARKING DIRECTIONAL / PEDESTRIAN SAFETY SIGN


Updated Design

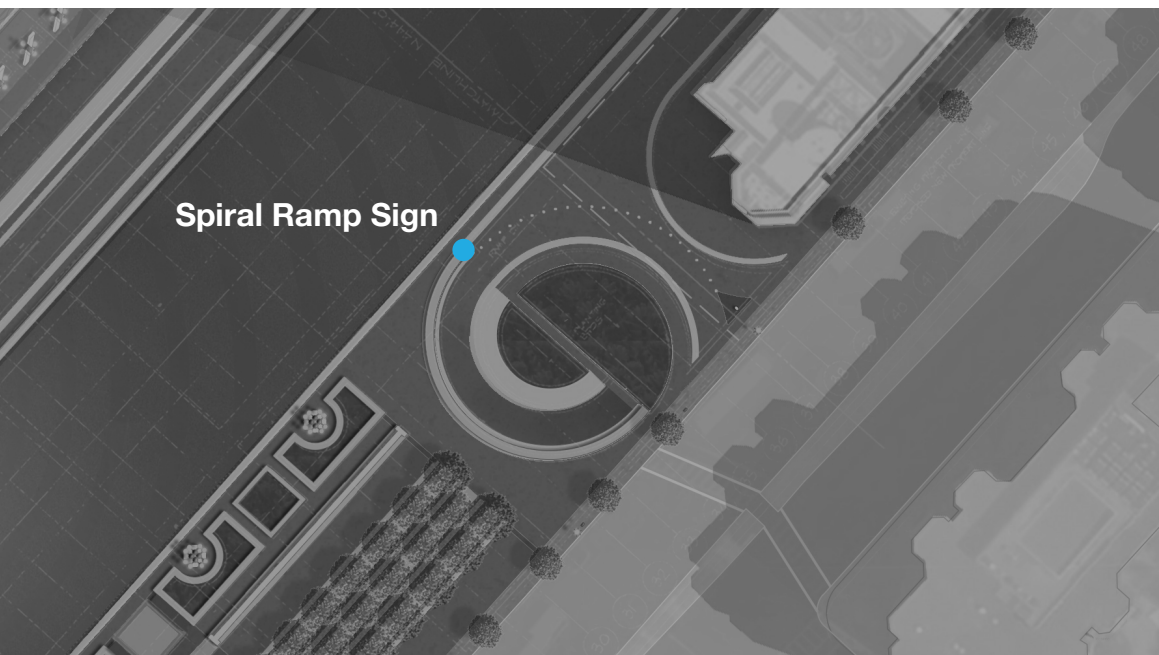


Existing Sign to be replaced

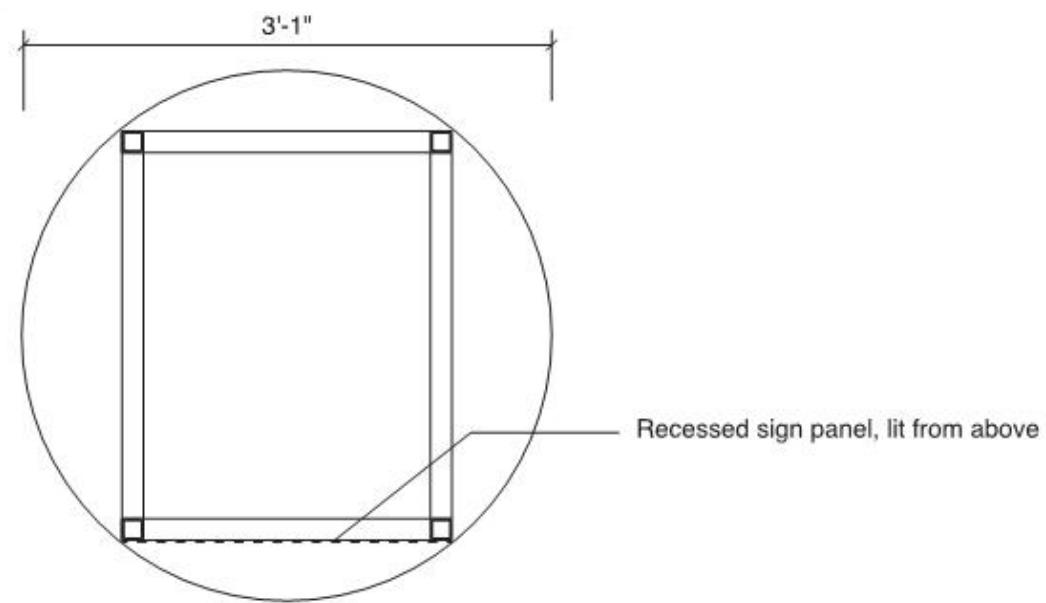

Plan View: Parking Exit / Pedestrian Safety Sign

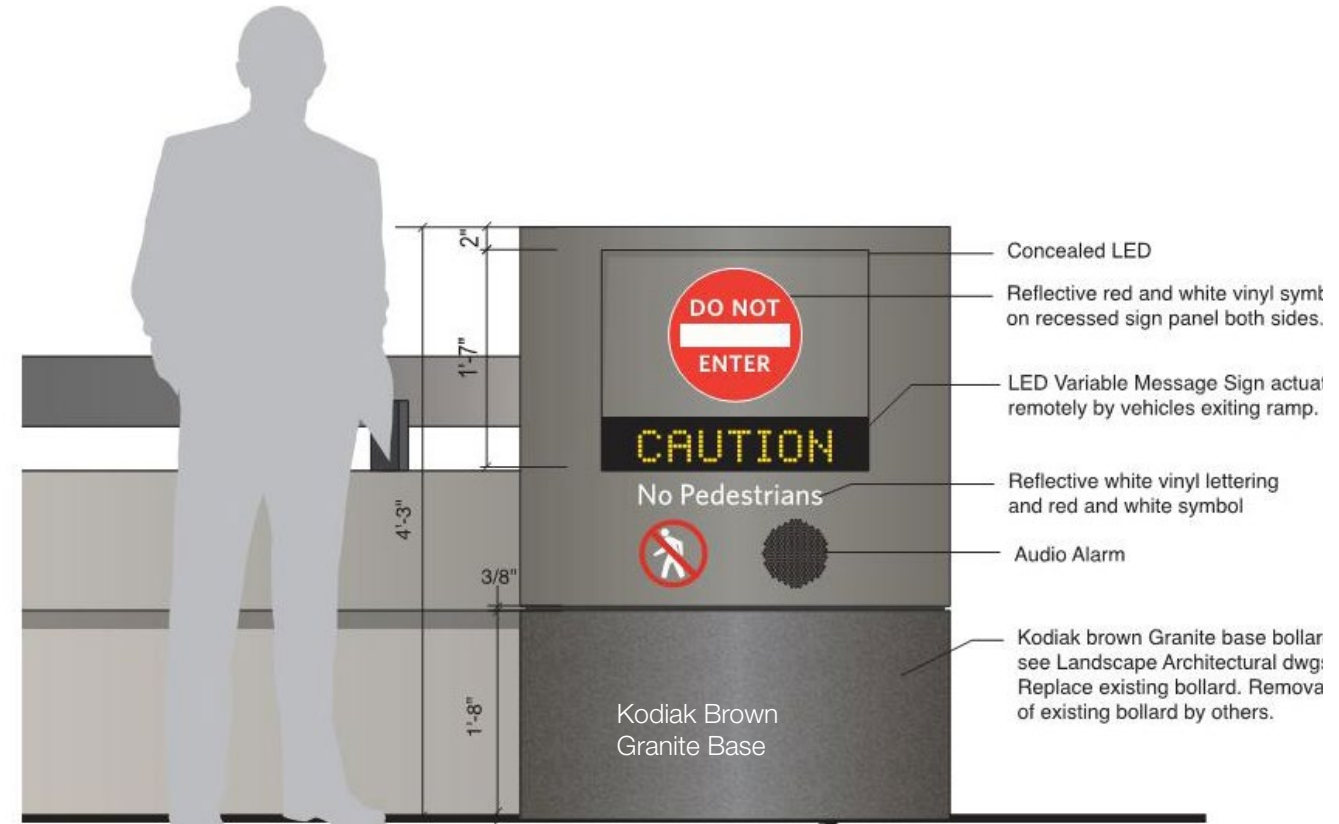


Parking Exit / Pedestrian Safety Sign

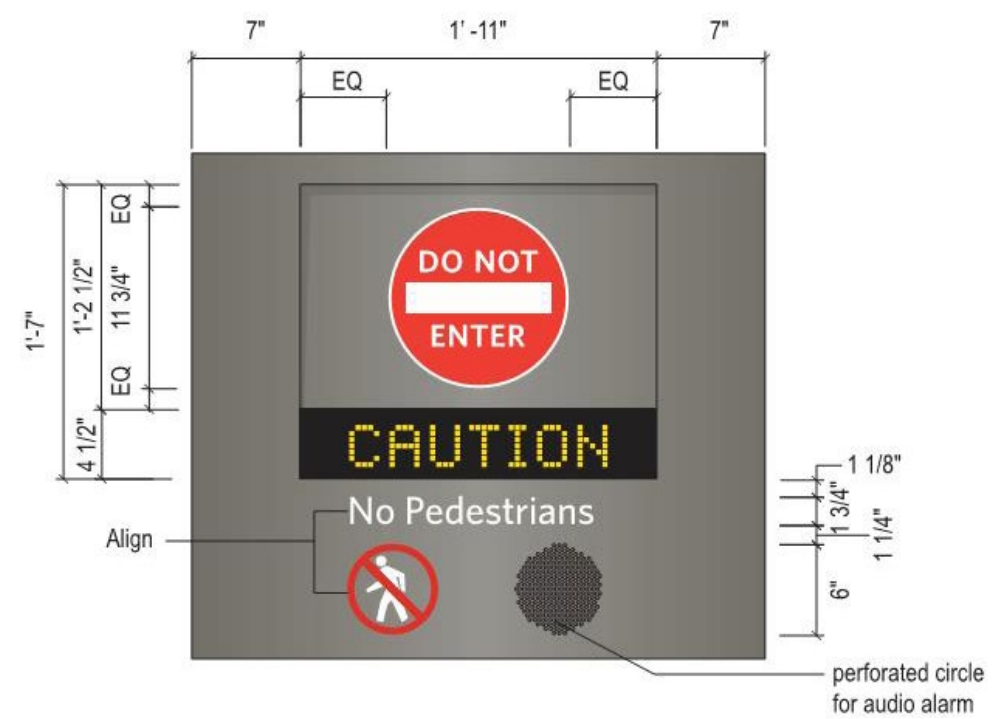


Parking Exit / Pedestrian Safety Sign Enlargement


**SIGNAGE MASTER PLAN
VEHICULAR DIRECTIONAL / PEDESTRIAN SAFETY SIGN**

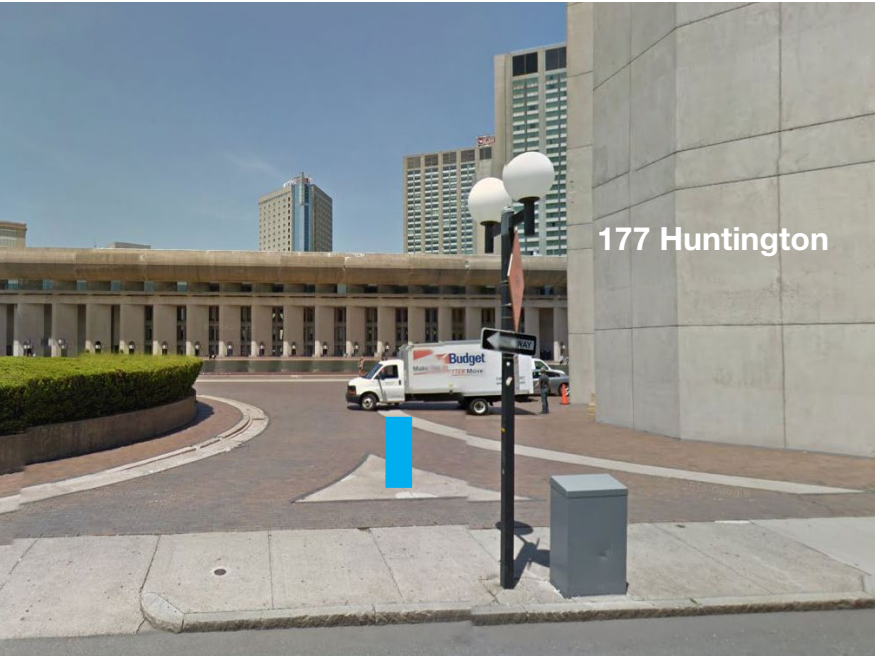


Updated Design

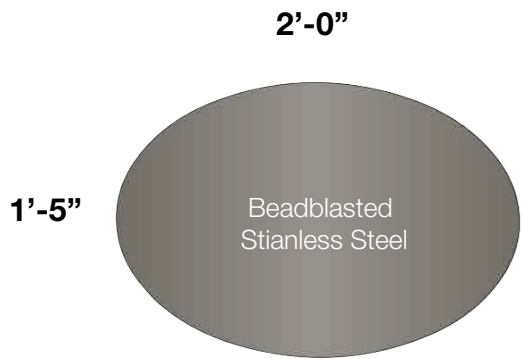

Plan View: Parking Exit / Service Entrance / Pedestrian Safety Sign

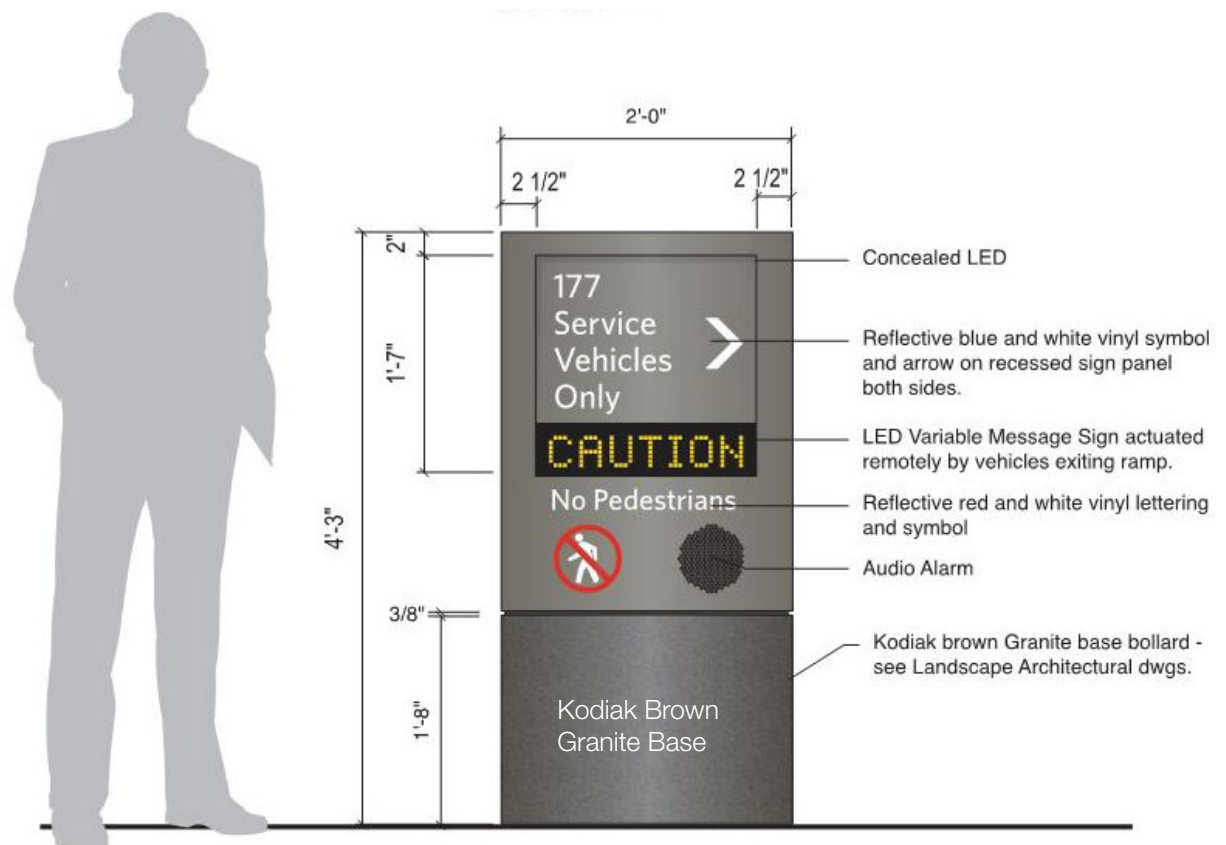

Parking Exit / Service Entrance / Pedestrian Safety Sign

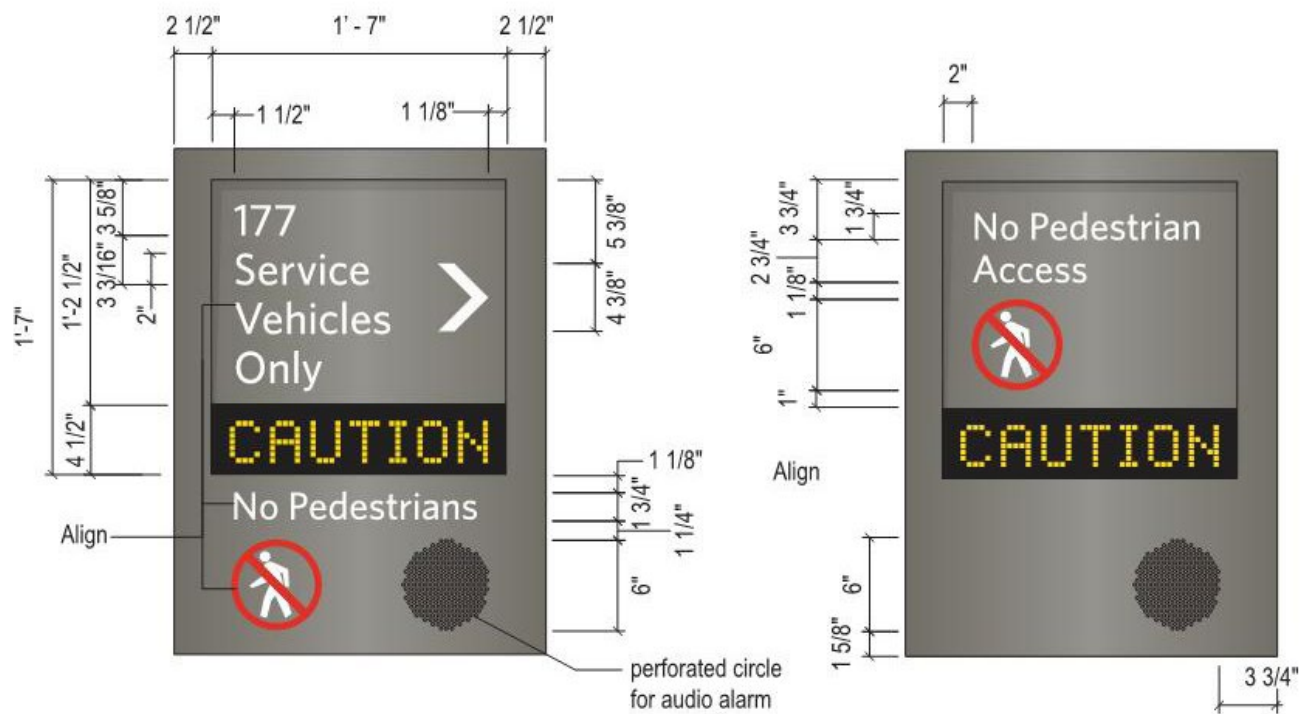



Parking Exit / Service Entrance / Pedestrian Safety Sign

SIGNAGE MASTER PLAN
PARKING DIRECTIONAL / PEDESTRIAN SAFETY SIGN


Updated Design




Located on interior face of spiral ramp wall.

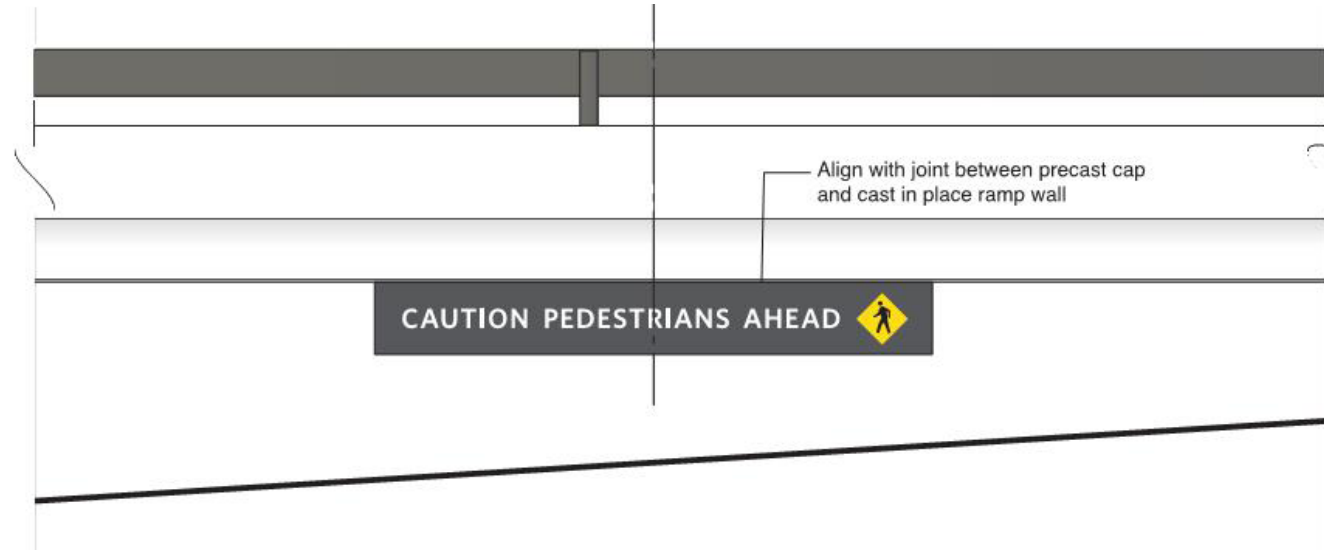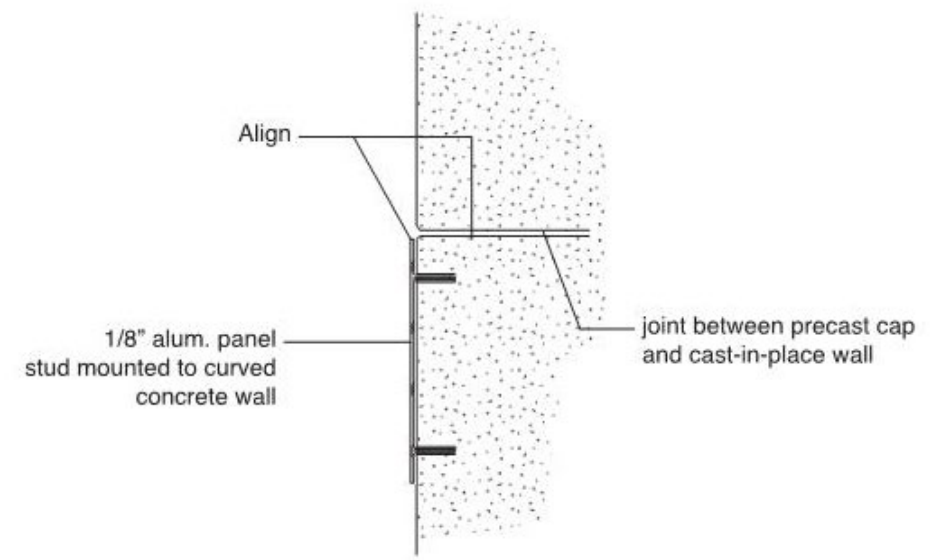

Parking Exit / Pedestrian Safety Sign

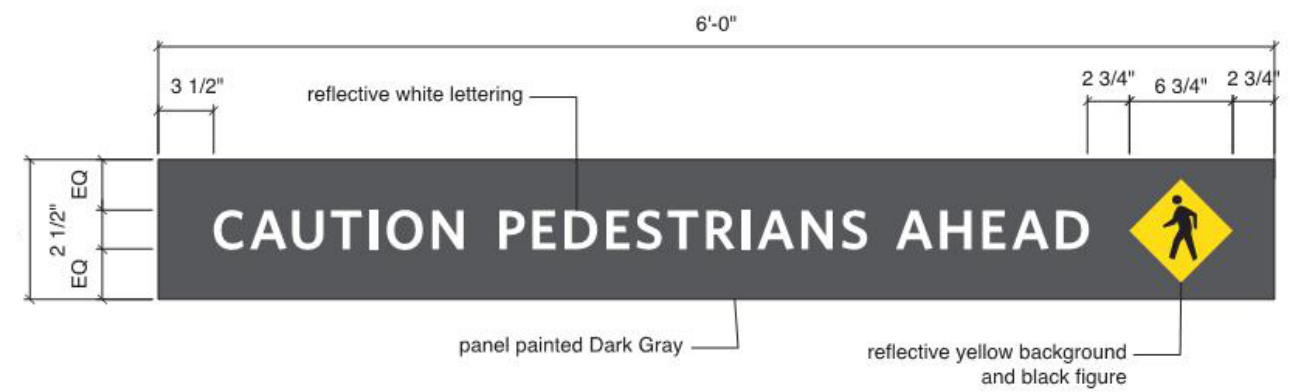


Parking Exit / Pedestrian Safety Sign Enlargement

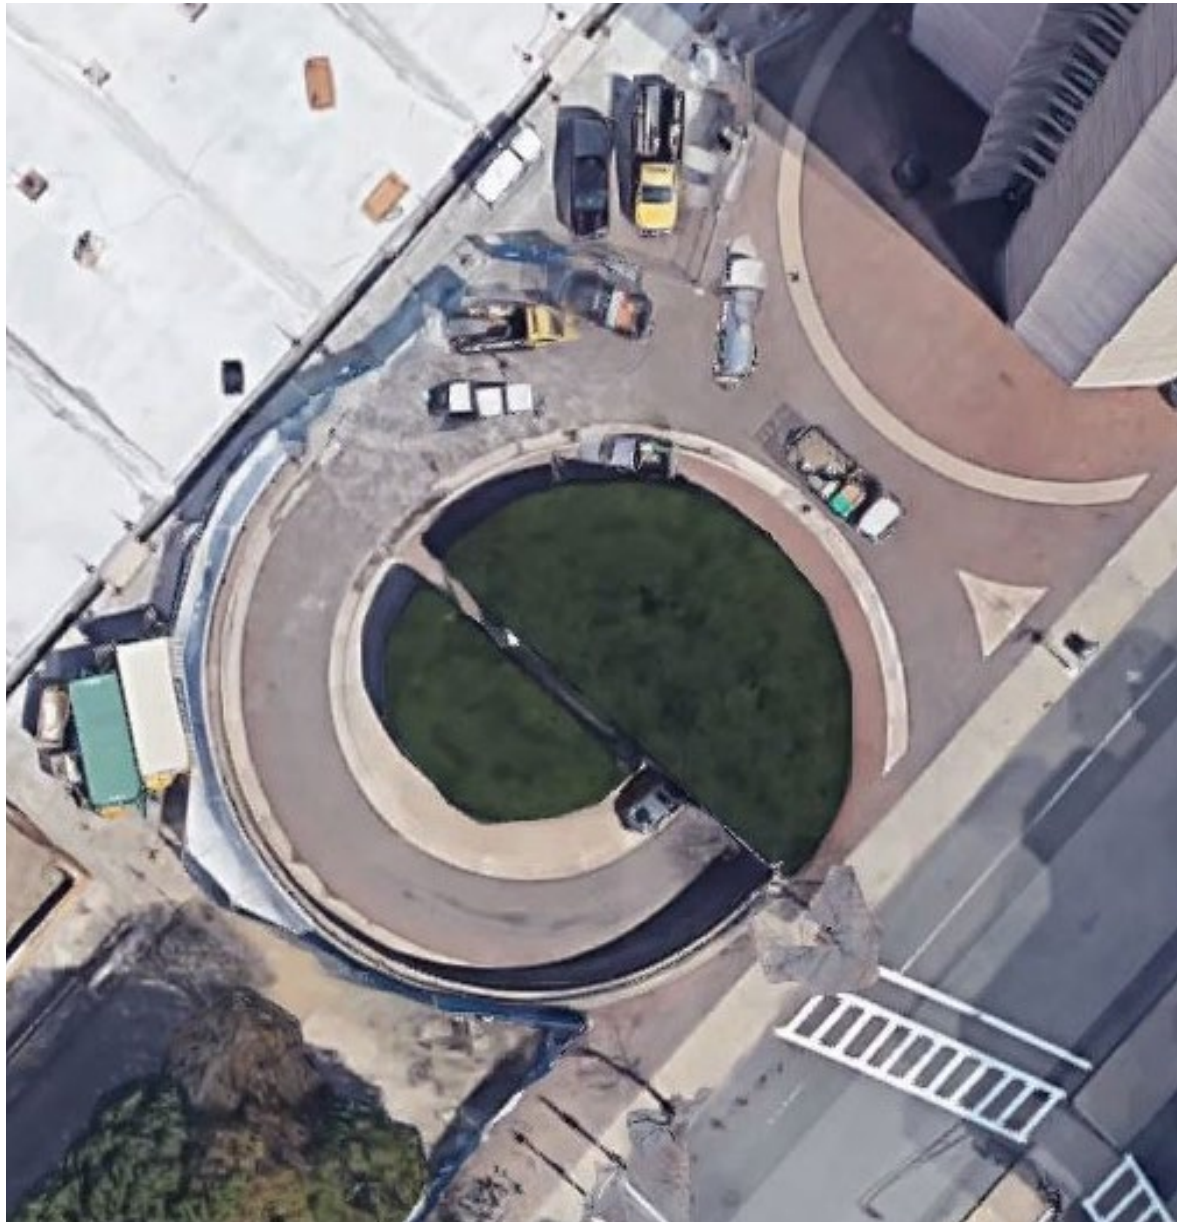

Existing Conditions




Vehicle Activated Ingrade LED Marker Lights
(Activated by exiting vehicles at night and in low-level light conditions only)

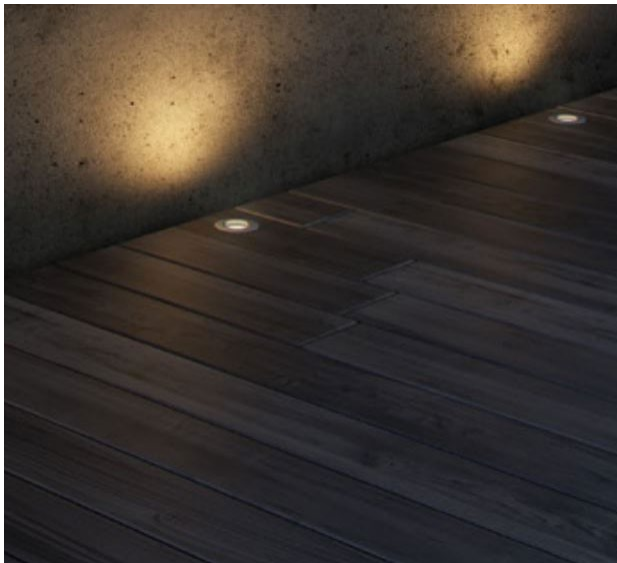


PAVING DESIGN
SERVICE / PARKING / PEDESTRIAN DIRECTIONAL PAVING

Updated Design

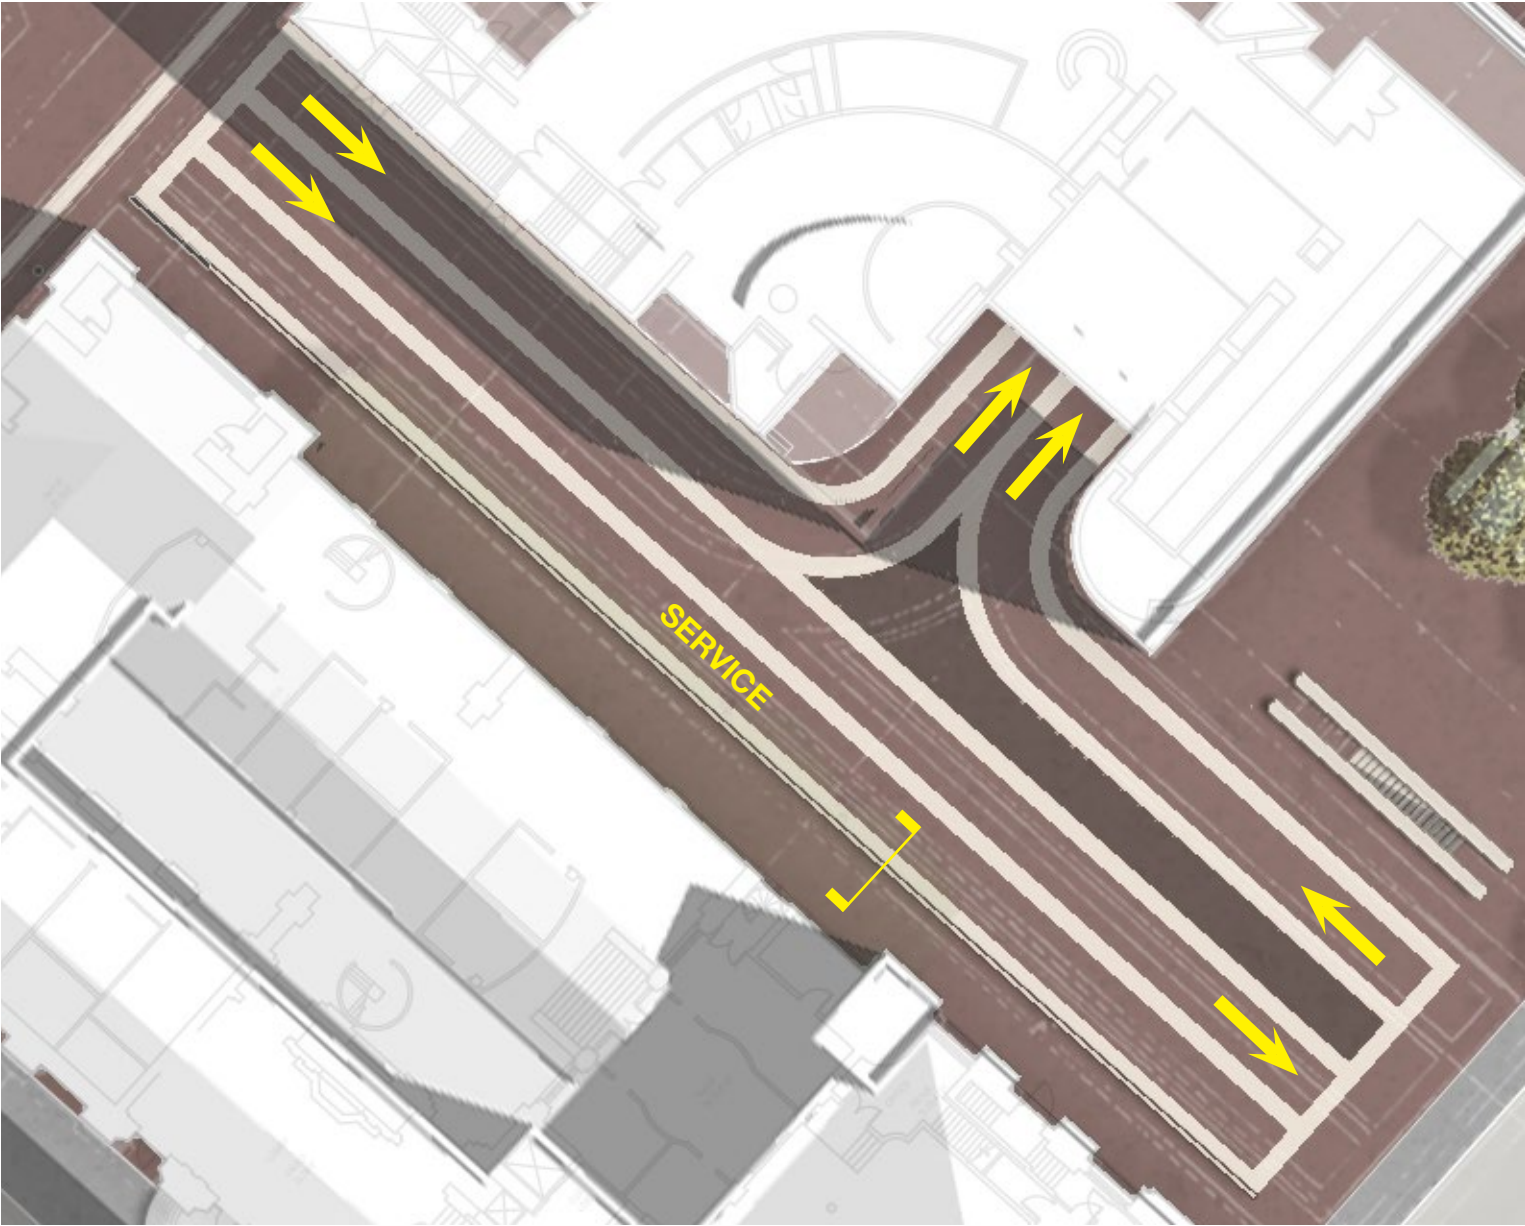


Existing Paving Pattern

Proposed paving pattern for new vehicular access and circulation

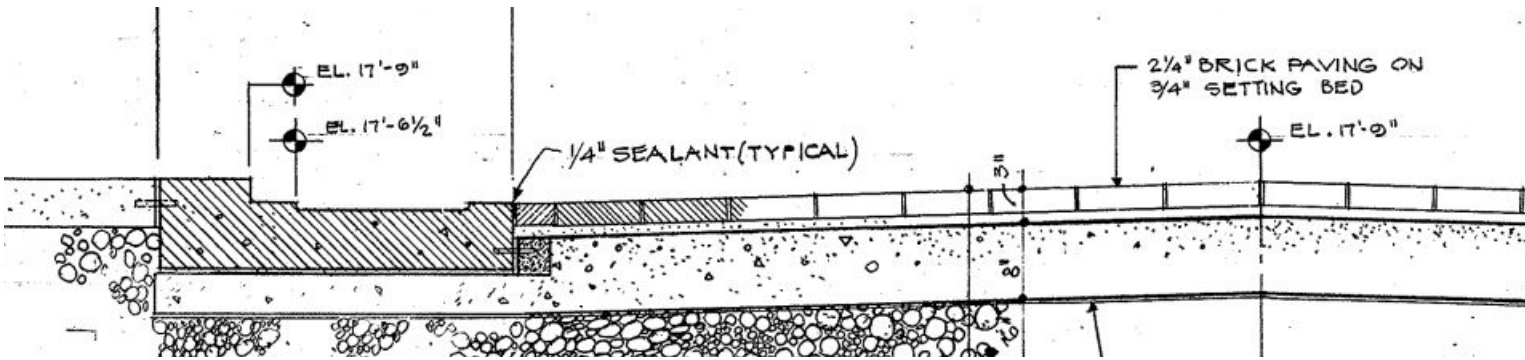

Section - Existing Condition

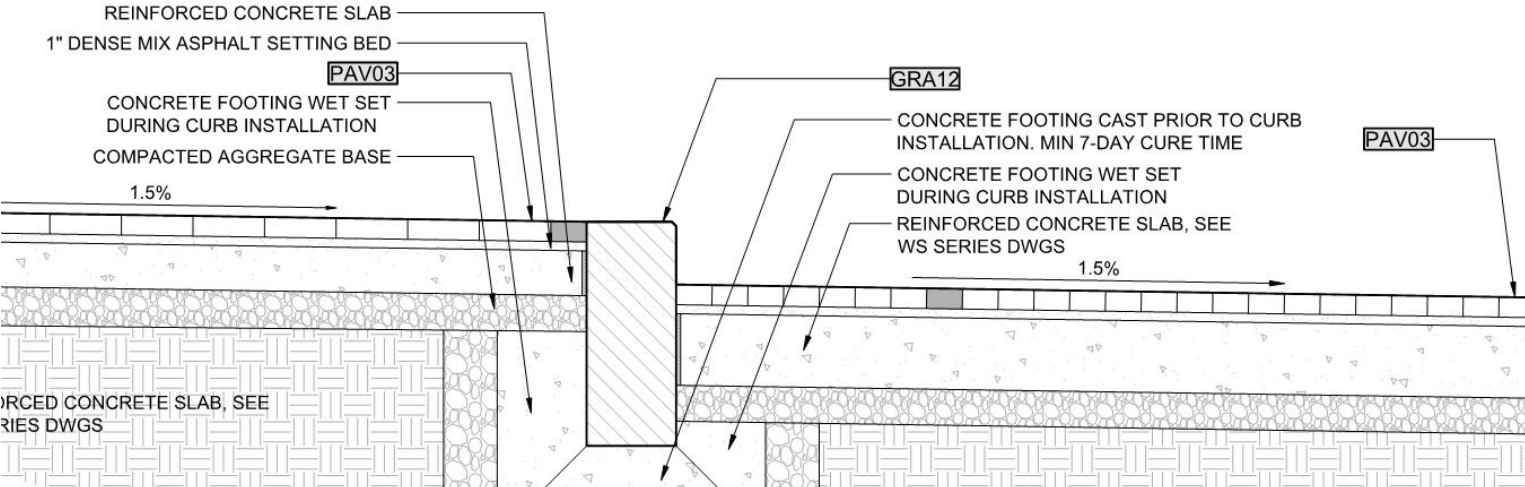

Section - Proposed Condition