


**NEWBURY STREET
PATIO ELEVATIONS**

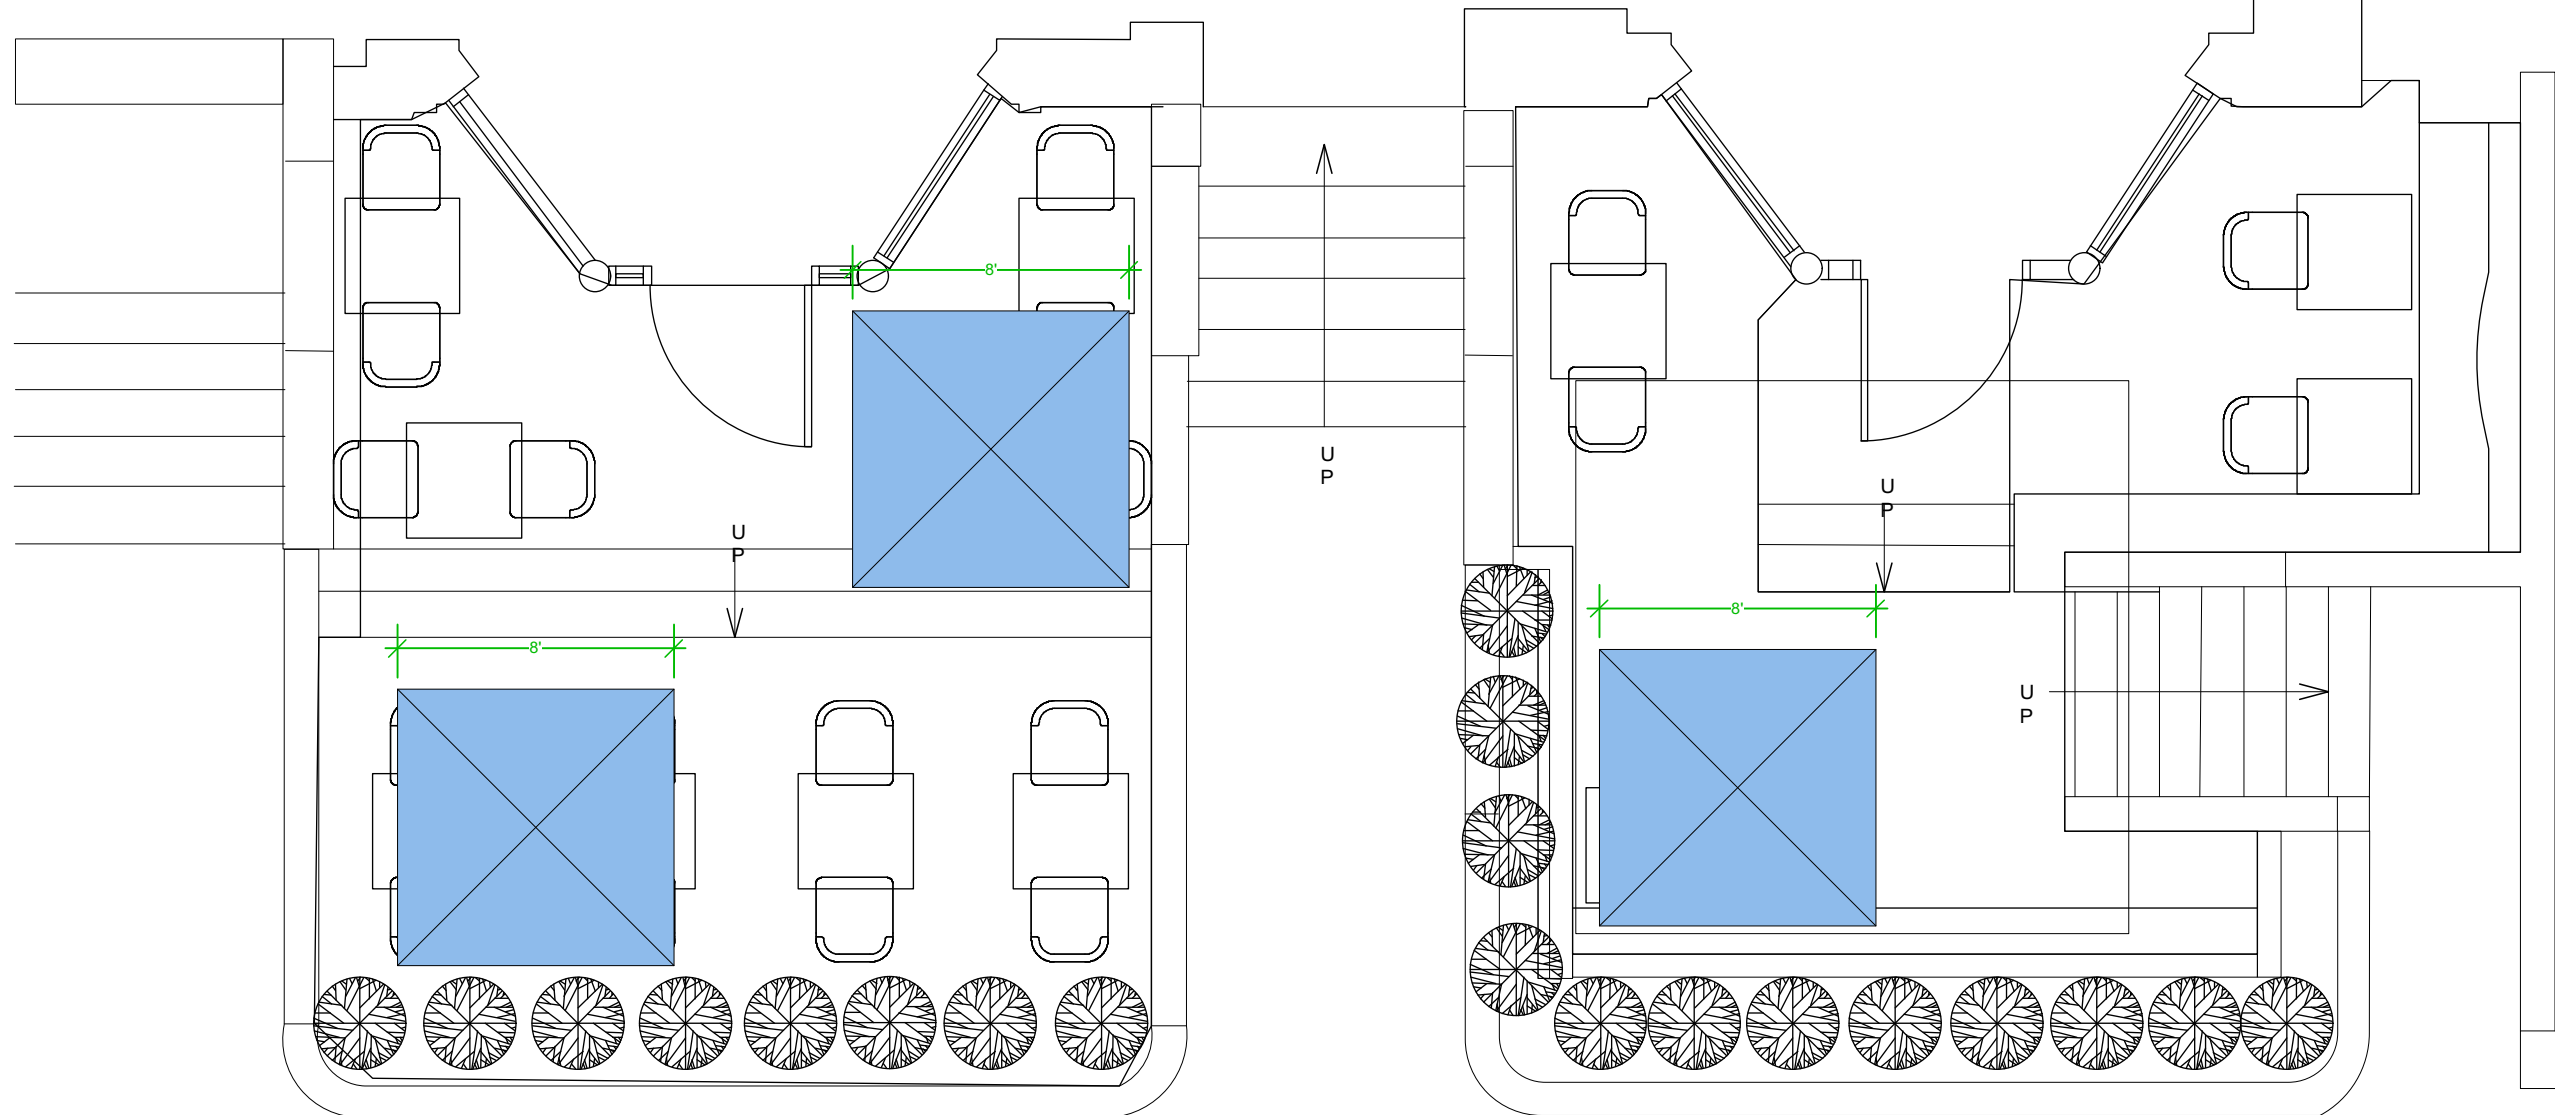

**NEWBURY STREET
PATIO LAYOUT**

Rev N°	Description	Drawn by	Date

Notes
 This drawing represents a performance guide upon which the contractor/subcontractor must base his/her working drawings & details. Include all necessary tolerances prior to manufacture and installation.

Contractor must undertake a full survey of the area to establish all dimensions & ensure accurate setting out.

Advise on suitability of all details shown to ensure structural stability, ease and economy of construction.

Refer to digital master artwork in regard to all graphic work shown.

CAFFÈ NERO
 THE ITALIAN COFFEE COMPANY
 AMERICAS
 320 Congress St, Fourth Floor
 Boston MA 02210
 UK +44 7917 154694
 US (617) 366 7896
 richardh@caffenero.com


Project
 205 - 207 Newbury Street
 Boston MA 02116

Description
 Proposed Umbrella Branding

Scale	Drawn by	Date
1/50	RH	04/09/19

Drawing N°	Revision
CNA022/02	

This drawing is the copyright of Caffè Nero. This drawing cannot be copied, reproduced, retained or disclosed to any unauthorised person without prior permission in writing from the designer.

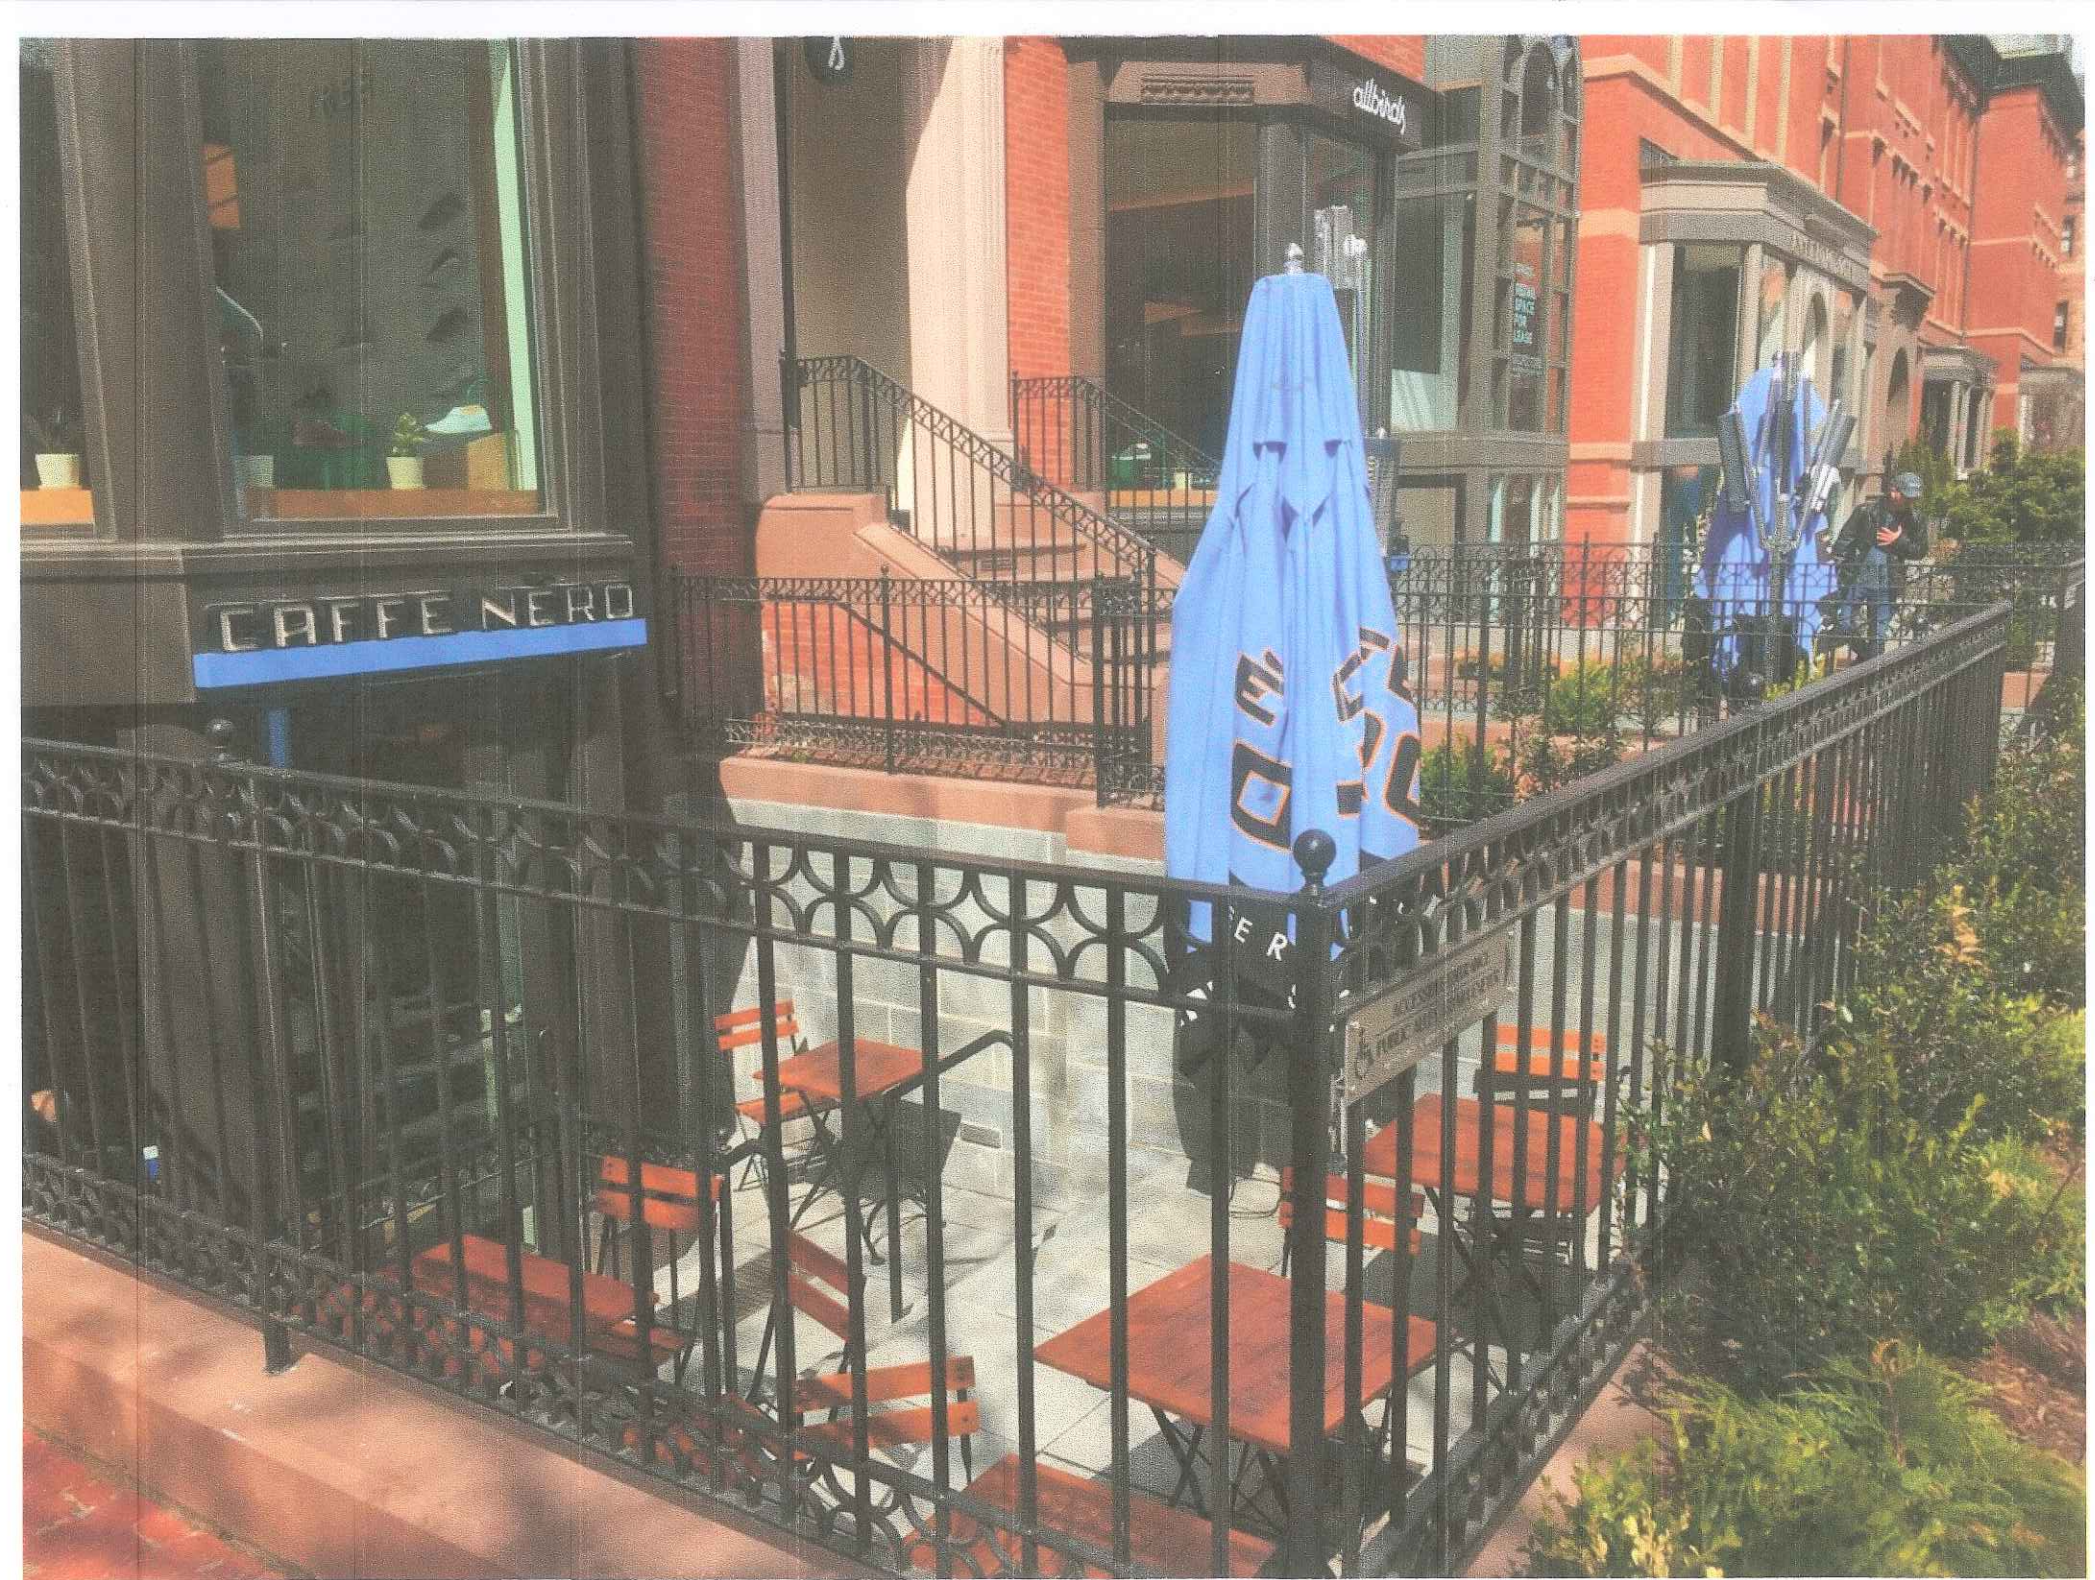

CAFFÈ
NERO

THE ITALIAN
COFFEE COMPANY

MASTER ROASTERS

PASTRIES

SANDWICHES

SALADS



Newbury Street
Blade Sign (DRAFT PROPOSAL)

Blade Signage – Spec Guidelines



Max height is 5' 0"
from ground level.
Height of 'curb' is
9" - hence, the 4'
3"

4 feet
3 inches max

Blade Signage– Spec Guidelines



Garden
depth

1 foot
6 inches