


## Existing Conditions


remove existing letters  
replace with new letters  
keep existing light fixtures



## Proposed Mural

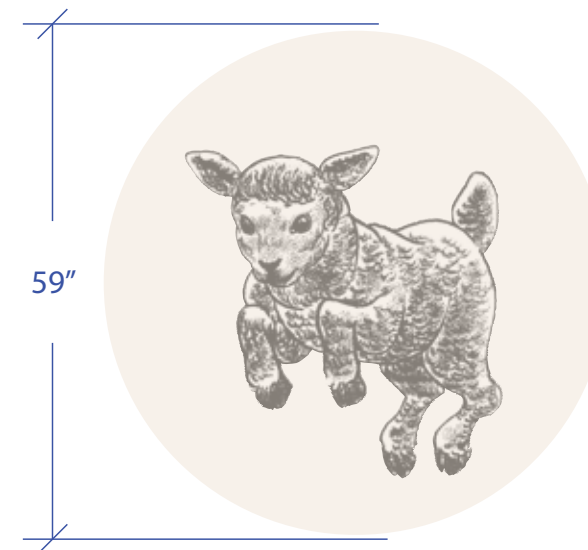

mural painted on aluminum 1/4" deep  
stud mounted into mortar between bricks

 

**boston**sign

www.bostonsign.com  
40 Plympton Street Boston, MA 02118  
Tel. 617-338-2114 Fax 617-482-4825

CUSTOMER:

**BLACK LAMB**  
est. 2009

PROJECT:

571 Tremont Street  
Boston, MA 02118

DATE:

5/30/19

SCALE:

As Noted

DRAWN BY:

RT

WORK ORDER:

DRAWING NO.:

FILE:

BlackLamb SEL.pdf

REVISIONS:

This artwork is Copyright © 2019  
Boston Sign. Use of this artwork by  
any party other than Boston Sign for  
any purpose whatever is prohibited  
without a signed release from  
Boston Sign

**exterior  
signage**

SHEET 1 OF 3



# Proposed Signage

paint storefront gloss black

Note: LL will paint green trim on window bays black as per prior approval by Southend Landmarks.

Replace existing awning fabric with black sunbrella  
keep retractable frame



CUSTOMER:

**BLACK LAMB**  
est. 2019

PROJECT:

571 Tremont Street  
Boston, MA 02118

DATE:

5/30/19

SCALE:

As Noted

DRAWN BY:

RT

WORK ORDER:


DRAWING NO:

FILE:

BlackLamb SEL.pdf

REVISIONS:

**A** Fabricated Letter 1" deep - not lit  
1:100 scale

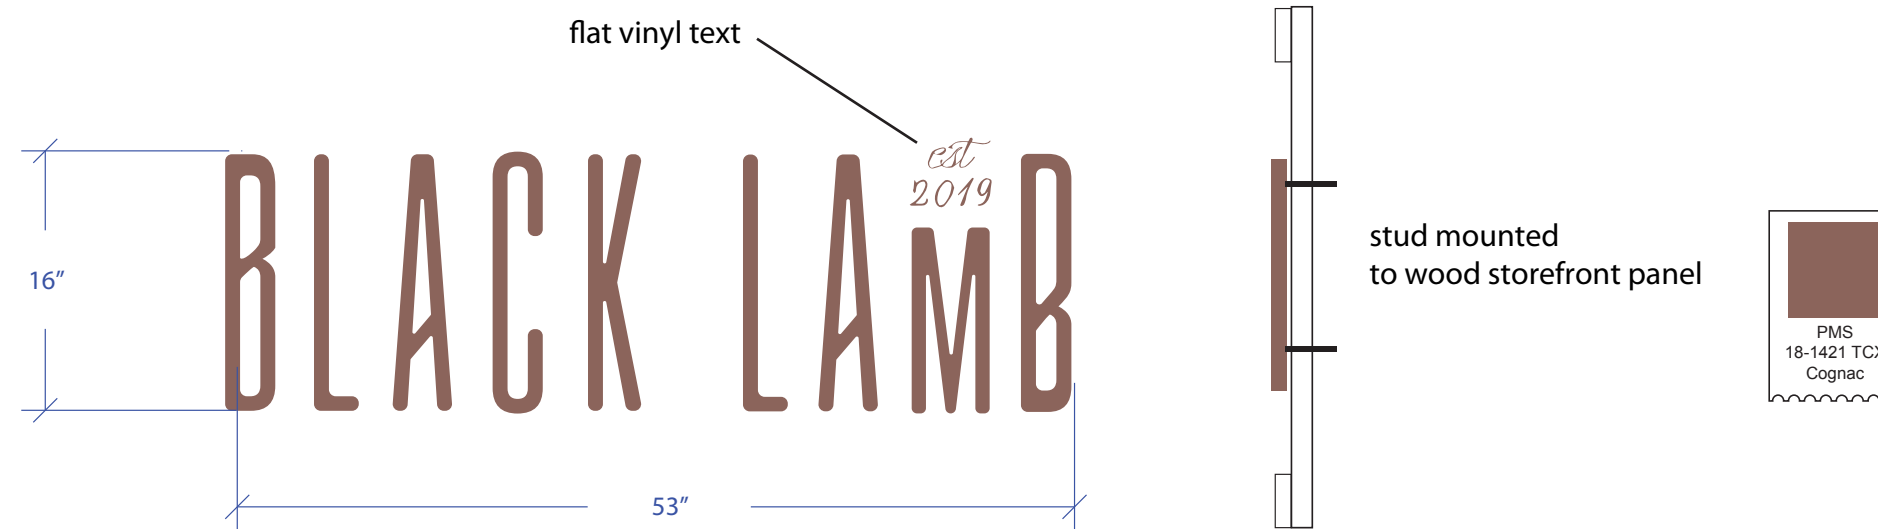

**B** Fabricated Letter 1" deep - not lit  
1" scale

This artwork is Copyright © 2019 Boston Sign. Use of this artwork by any party other than Boston Sign for any purpose whatever is prohibited without a signed release from Boston Sign



# Proposed Mural Location Historically Carried Signage



bostonsign

www.bostonsign.com  
40 Plympton Street Boston, MA 02118  
Tel. 617-338-2114 Fax 617-482-4825

CUSTOMER:

BLACK LAMB

PROJECT:  
571 Tremont Street  
Boston, MA 02118

DATE:  
5/30/19

SCALE:  
As Noted

DRAWN BY:  
RT

WORK ORDER:

DRAWING NO:

FILE:  
BlackLamb SEL.pdf

REVISIONS:

This artwork is Copyright © 2019 Boston Sign. Use of this artwork by any party other than Boston Sign for any purpose whatever is prohibited without a signed release from Boston Sign

exterior  
signage  
SHEET 3 OF 3