




FRENCH CULTURAL CENTER

53 MARLBOROUGH / 300 BERKELEY STREET

7.23.2019 Revision to 19.605 BB

STERN McCAFFERTY

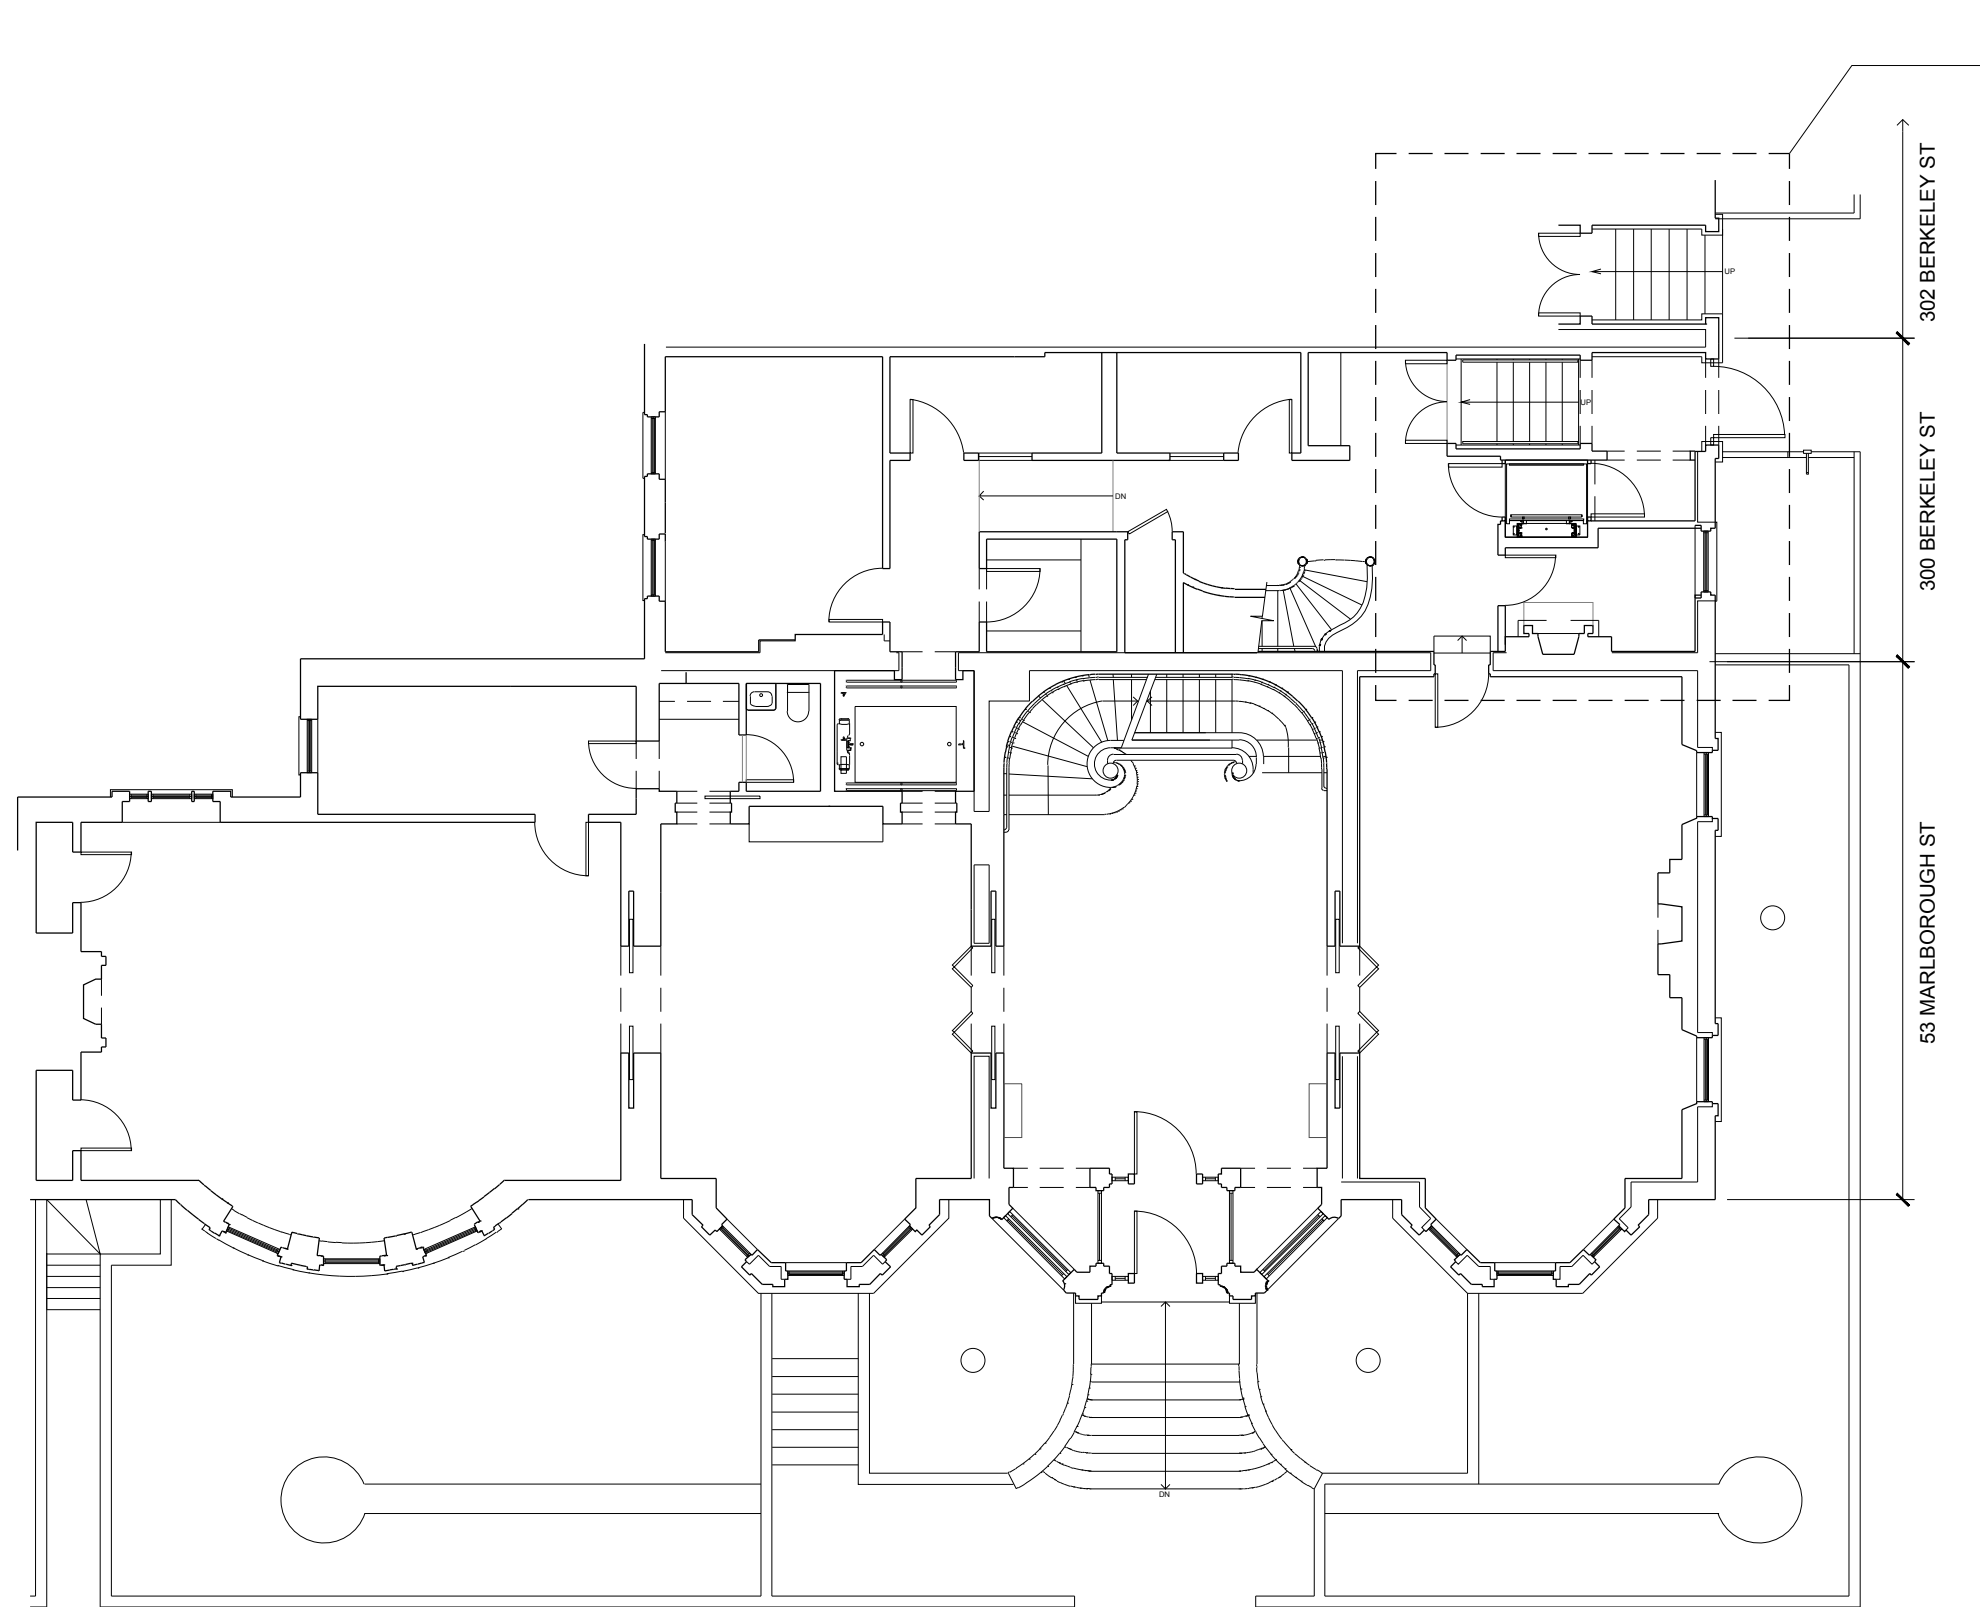

AREA OF PLAN DETAIL
SHOWN DASHED

302 BERKELEY ST

300 BERKELEY ST

53 MARLBOROUGH ST

BERKELEY STREET


MARLBOROUGH STREET

FRENCH CULTURAL CENTER
53 MARLBOROUGH / 300 BERKELEY STREET

PROPOSED FIRST FLOOR PLAN

SCALE: 3/32" = 1'-0"

DATE: 7.23.2019

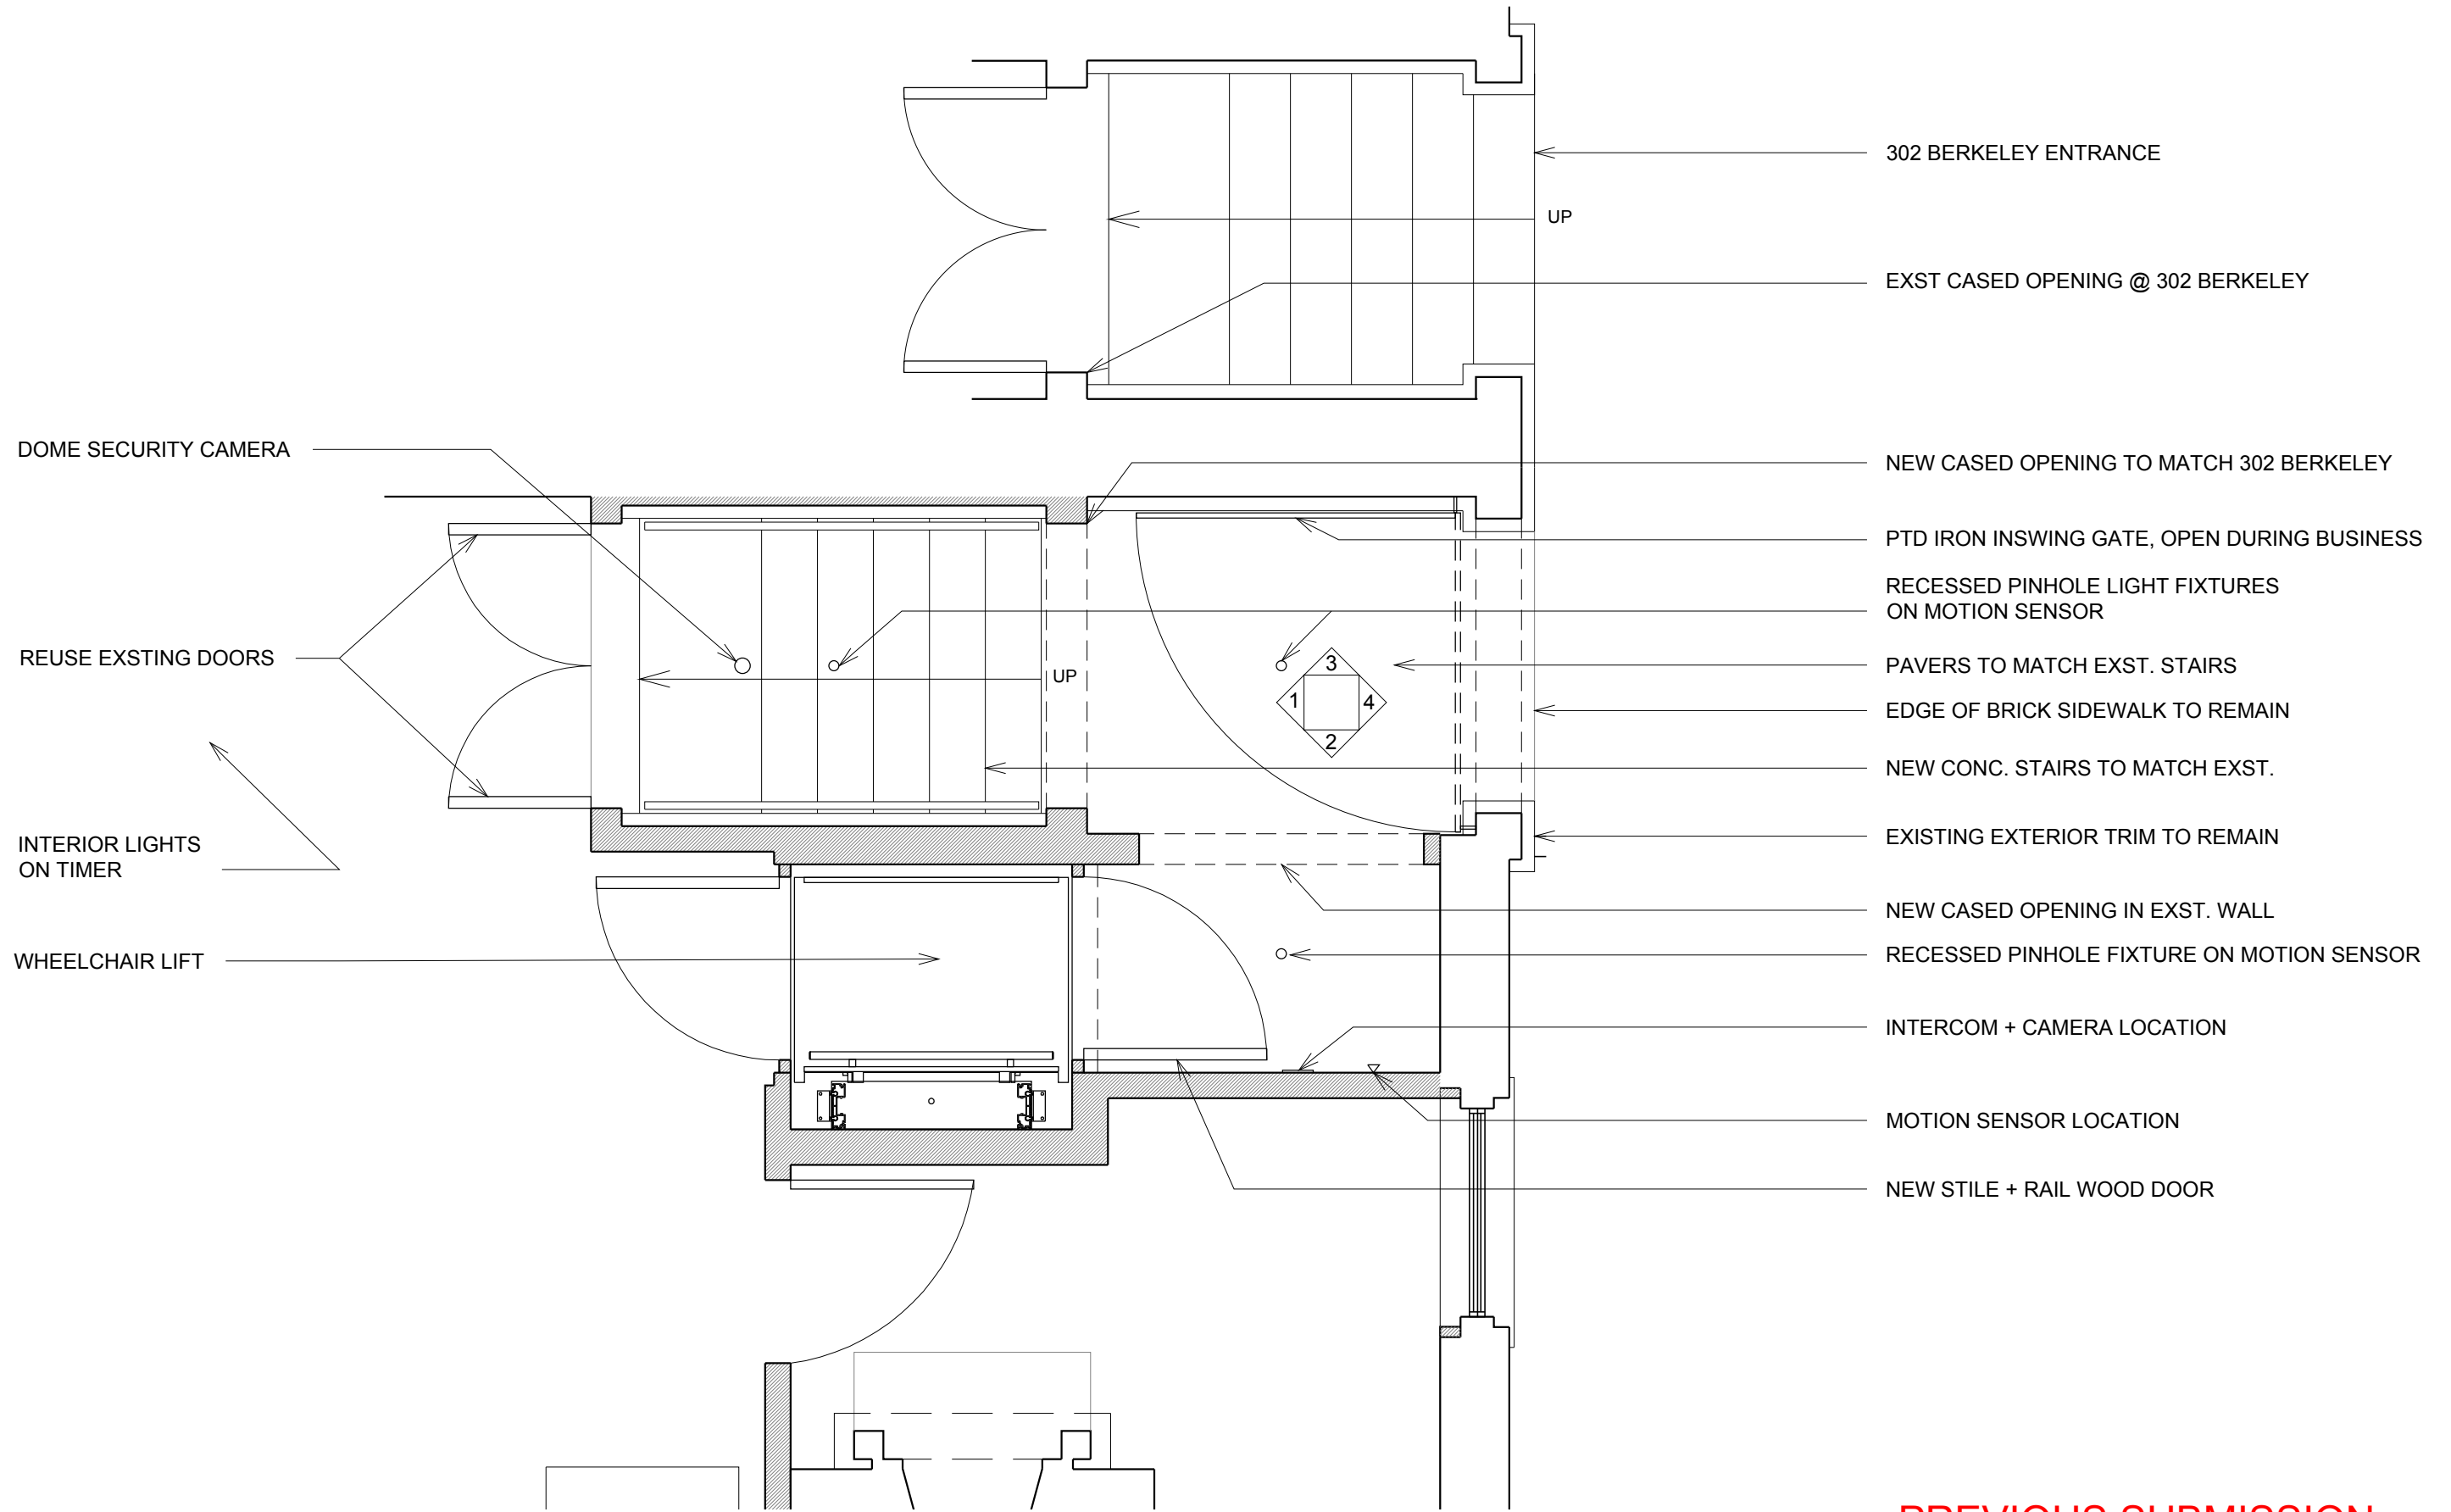

302 BERKELEY ENTRANCE

UP

EXST CASED OPENING @ 302 BERKELEY

DOME SECURITY CAMERA

NEW CASED OPENING TO MATCH 302 BERKELEY

REUSE EXSTING DOORS

PTD IRON INSWING GATE, OPEN DURING BUSINESS

RECESSED PINHOLE LIGHT FIXTURES
ON MOTION SENSOR

UP

PAVERS TO MATCH EXST. STAIRS

EDGE OF BRICK SIDEWALK TO REMAIN

NEW CONC. STAIRS TO MATCH EXST.

INTERIOR LIGHTS
ON TIMER

EXISTING EXTERIOR TRIM TO REMAIN

NEW CASED OPENING IN EXST. WALL

RECESSED PINHOLE FIXTURE ON MOTION SENSOR


WHEELCHAIR LIFT


INTERCOM + CAMERA LOCATION

MOTION SENSOR LOCATION

NEW STILE + RAIL WOOD DOOR


PREVIOUS SUBMISSION

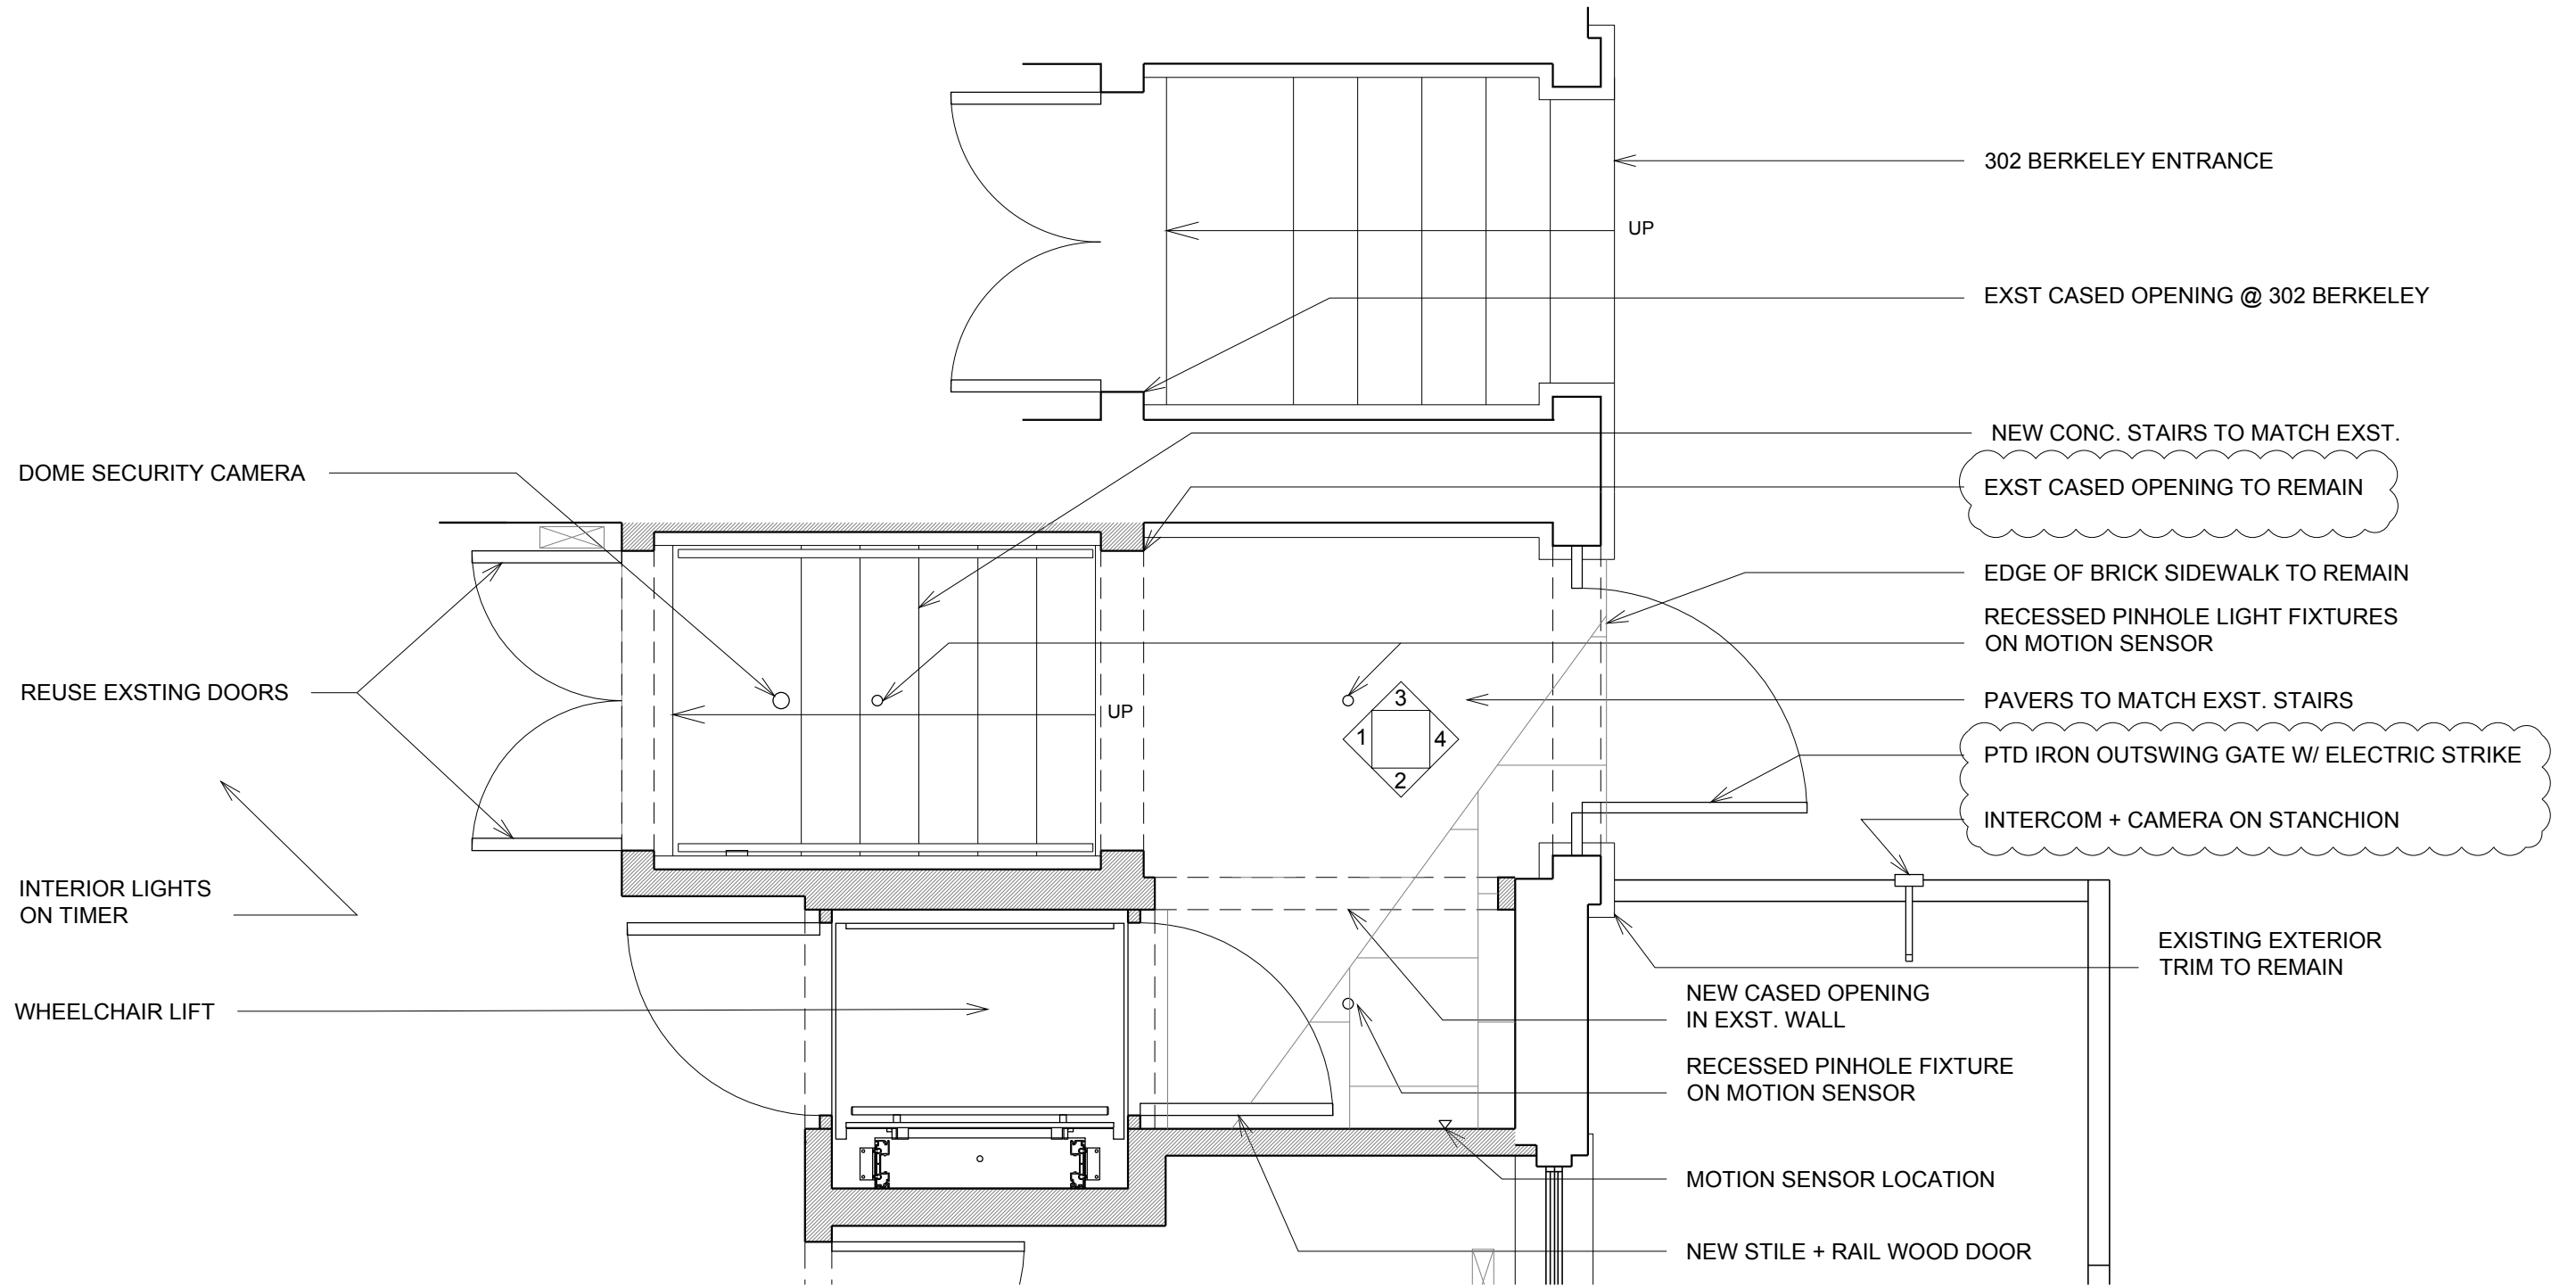

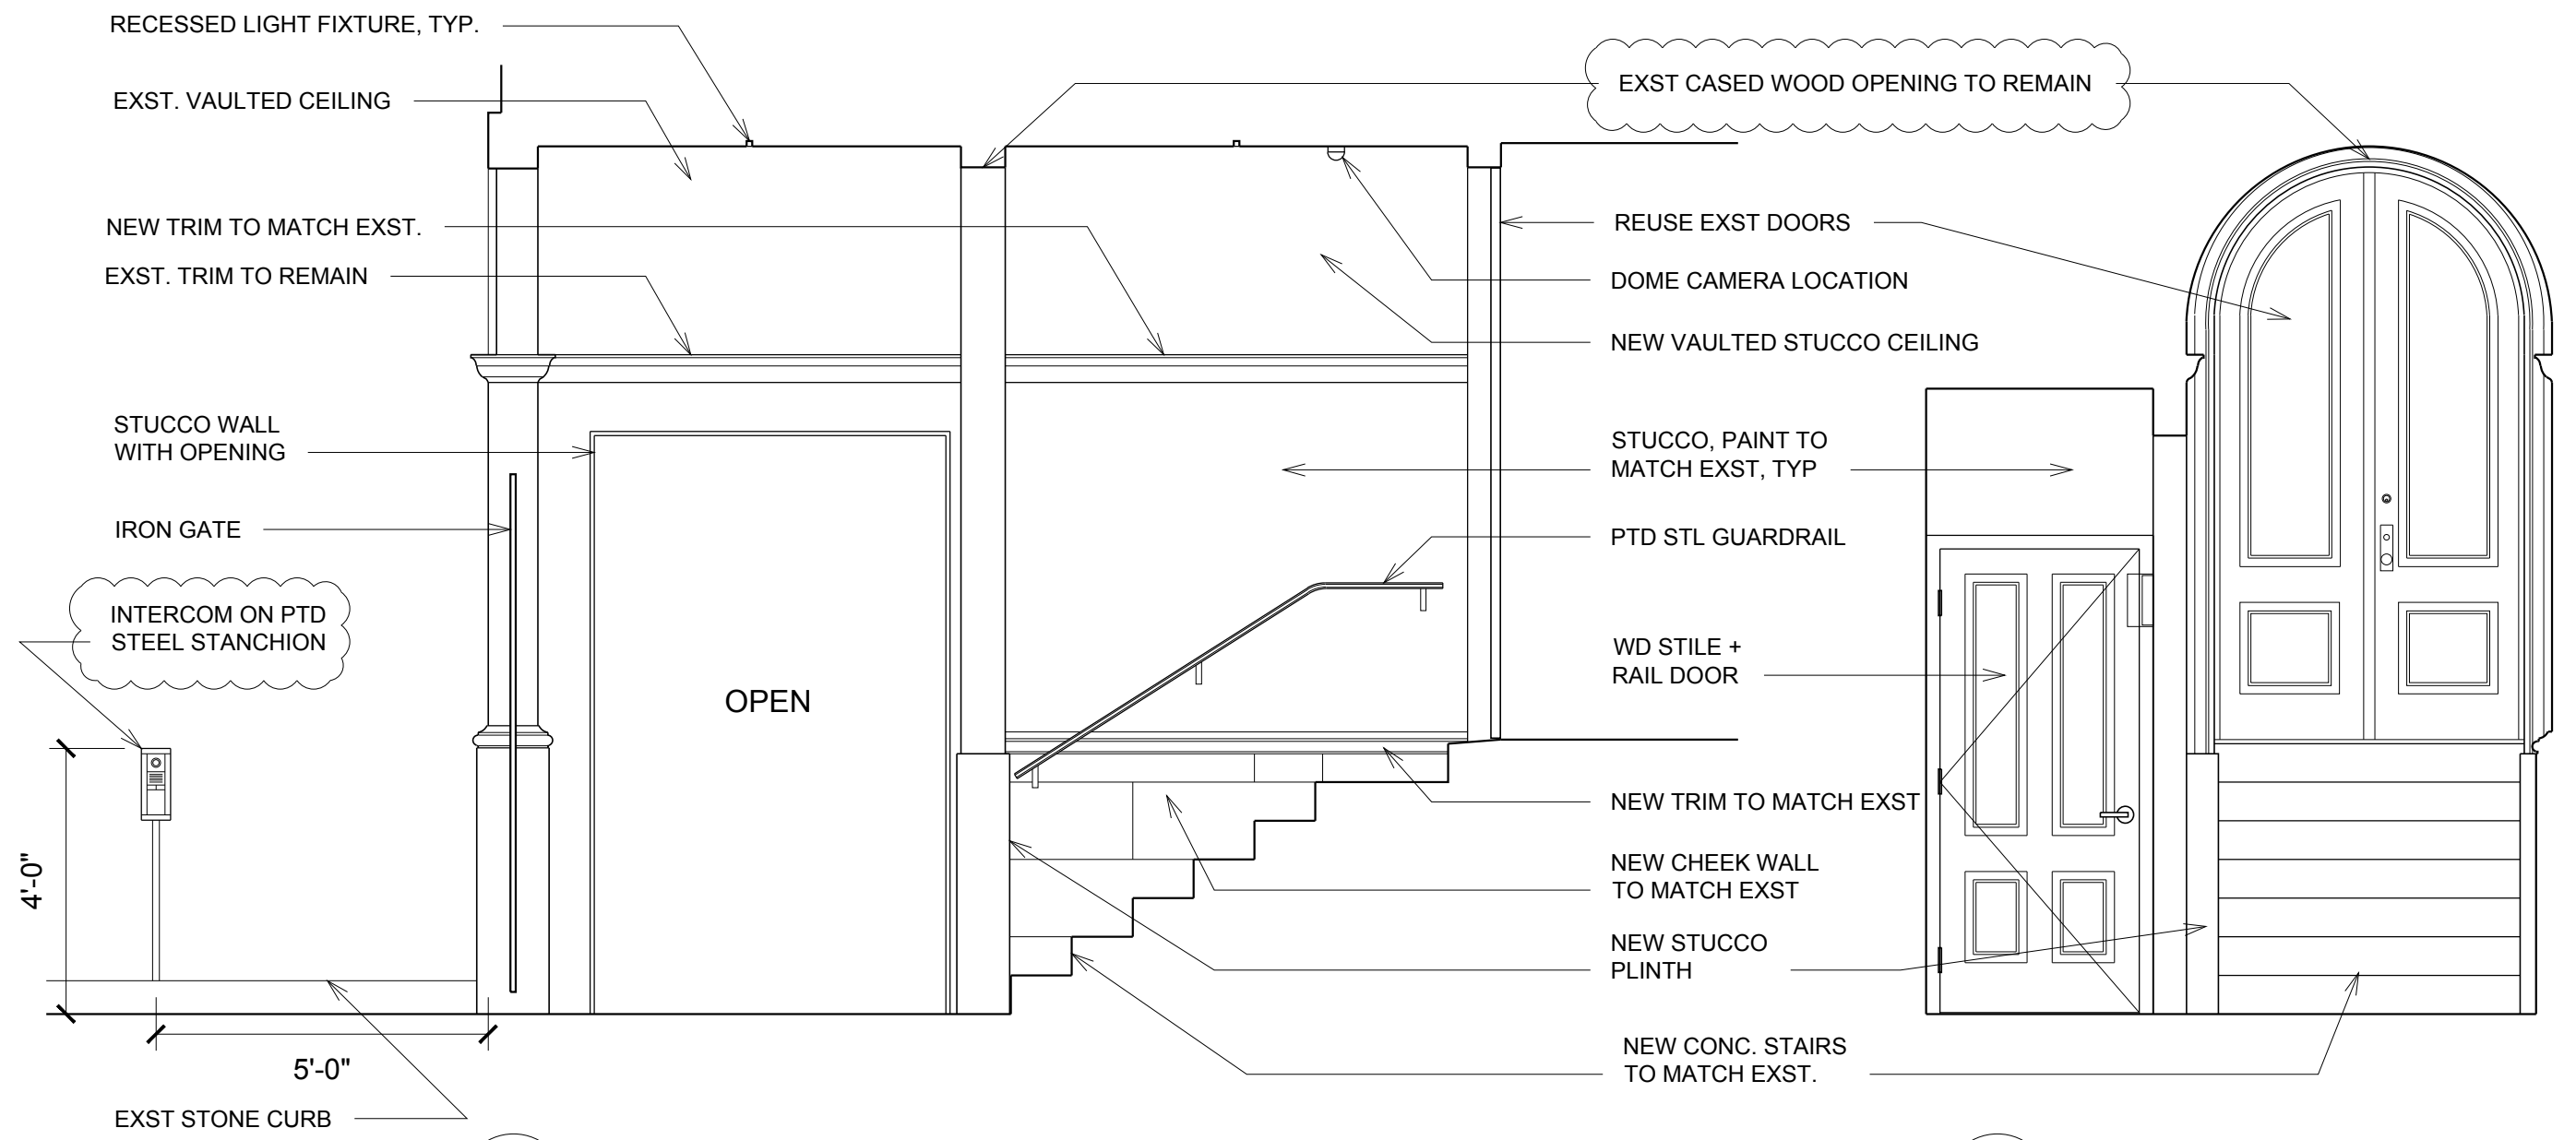

2 BERKELEY ENTRY FACING SOUTH
3/8" = 1'-0"

1 BERKELEY ENTRY FACING WEST
3/8" = 1'-0"

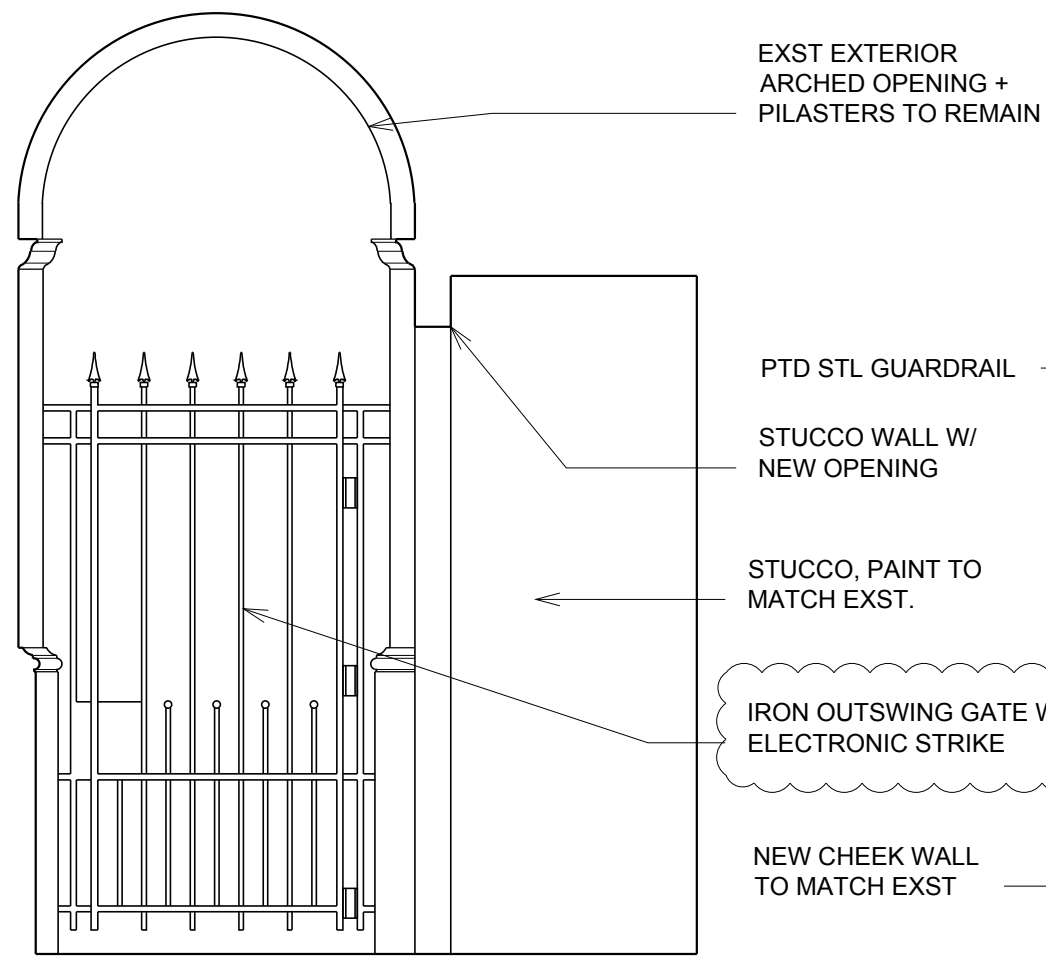

EXST EXTERIOR
ARCHED OPENING +
PILASTERS TO REMAIN


PTD STL GUARDRAIL

STUCCO WALL W/
NEW OPENING

STUCCO, PAINT TO
MATCH EXST.

IRON OUTSWING GATE W/
ELECTRONIC STRIKE

NEW CHEEK WALL
TO MATCH EXST

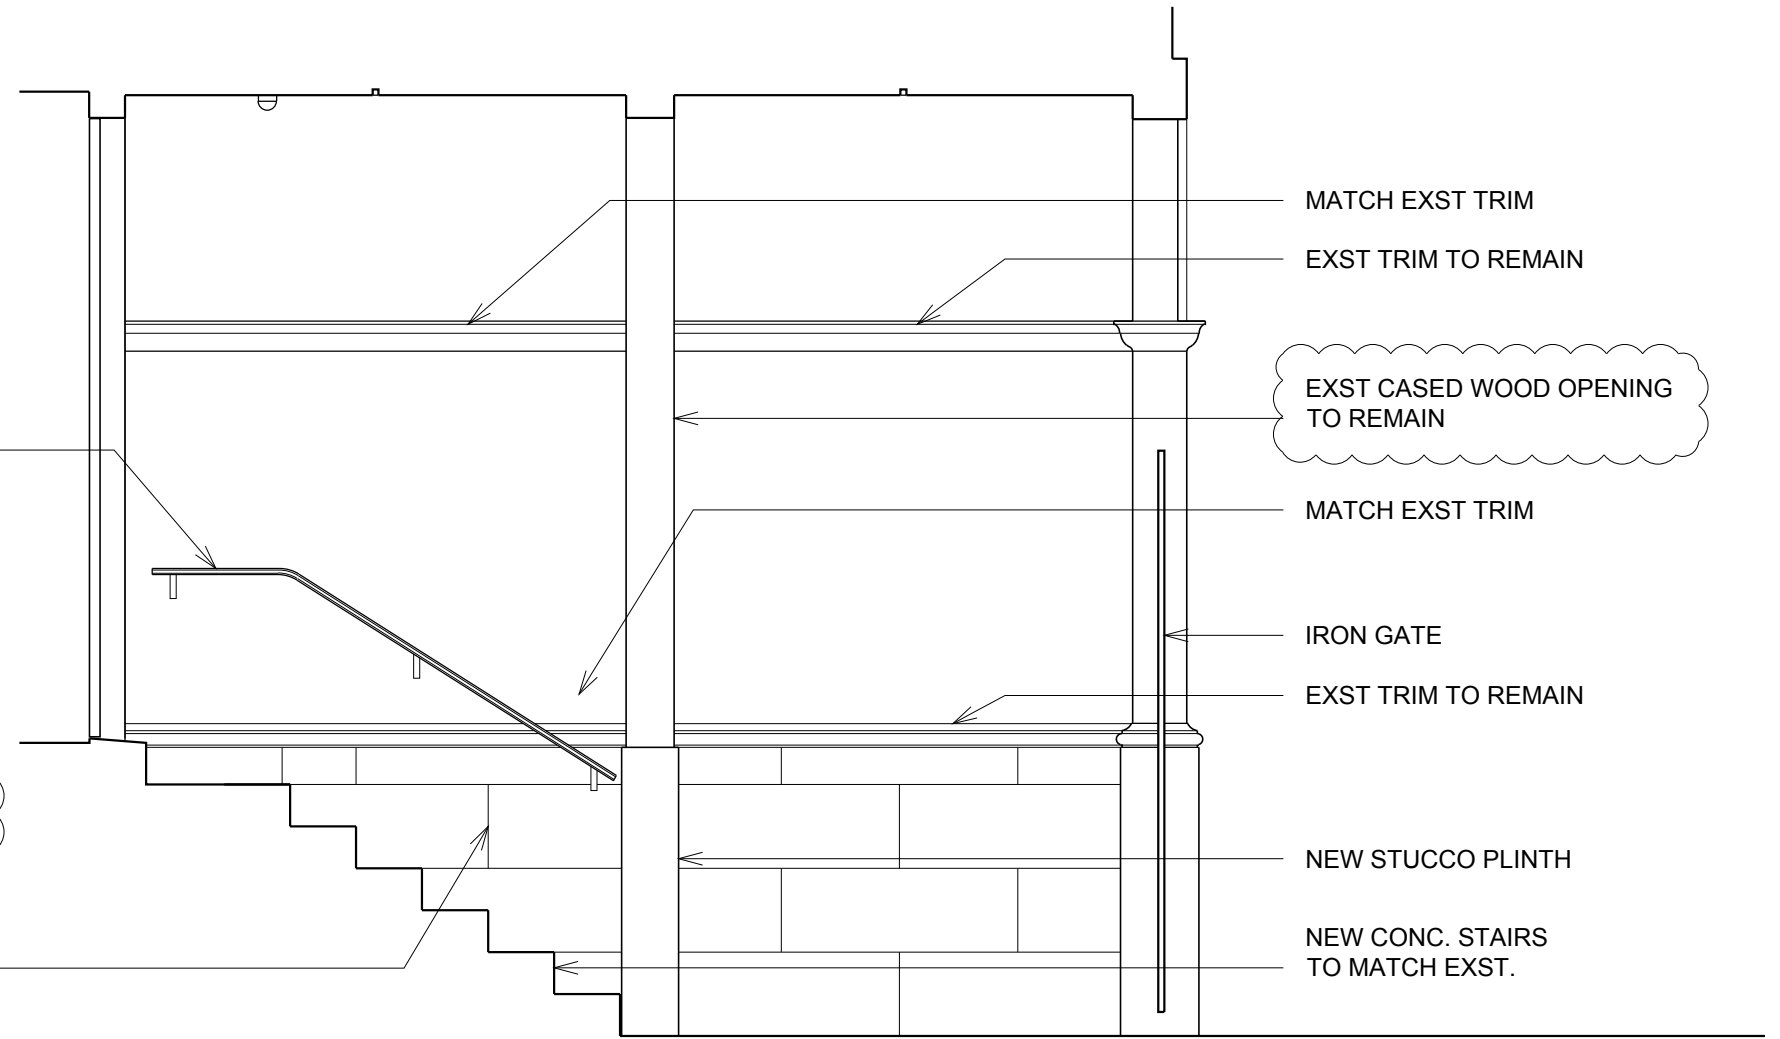

MATCH EXST TRIM

EXST TRIM TO REMAIN

EXST CASED WOOD OPENING
TO REMAIN

MATCH EXST TRIM

IRON GATE

EXST TRIM TO REMAIN

NEW STUCCO PLINTH

NEW CONC. STAIRS
TO MATCH EXST.

4 BERKELEY ENTRY FACING EAST
3/8" = 1'-0"

3 BERKELEY ENTRY FACING NORTH
3/8" = 1'-0"

REUSE EXST DOORS

EXST EXTERIOR ARCHED
OPENING + PILASTERS TO REMAIN

INTERCOM ON MTL STANCHION,
PTD TO MATCH EXST FENCE + GATE

NEW IRON GATE



2 PROPOSED BERKELEY STREET FACADE
1/8" = 1'-0"



1 EXISTING BERKELEY STREET FACADE
1/8" = 1'-0"



FRENCH CULTURAL CENTER
53 MARLBOROUGH / 300 BERKELEY STREET

PROPOSED BERKELEY STREET ELEVATION

SCALE: 3/8" = 1'-0"
DATE: 7.23.2019



53 MARLBOROUGH FENCE




300 BERKELEY GARDEN



FRENCH CULTURAL CENTER
53 MARLBOROUGH / 300 BERKELEY STREET



EXTERIOR PHOTOS
DATE: 7.23.2019

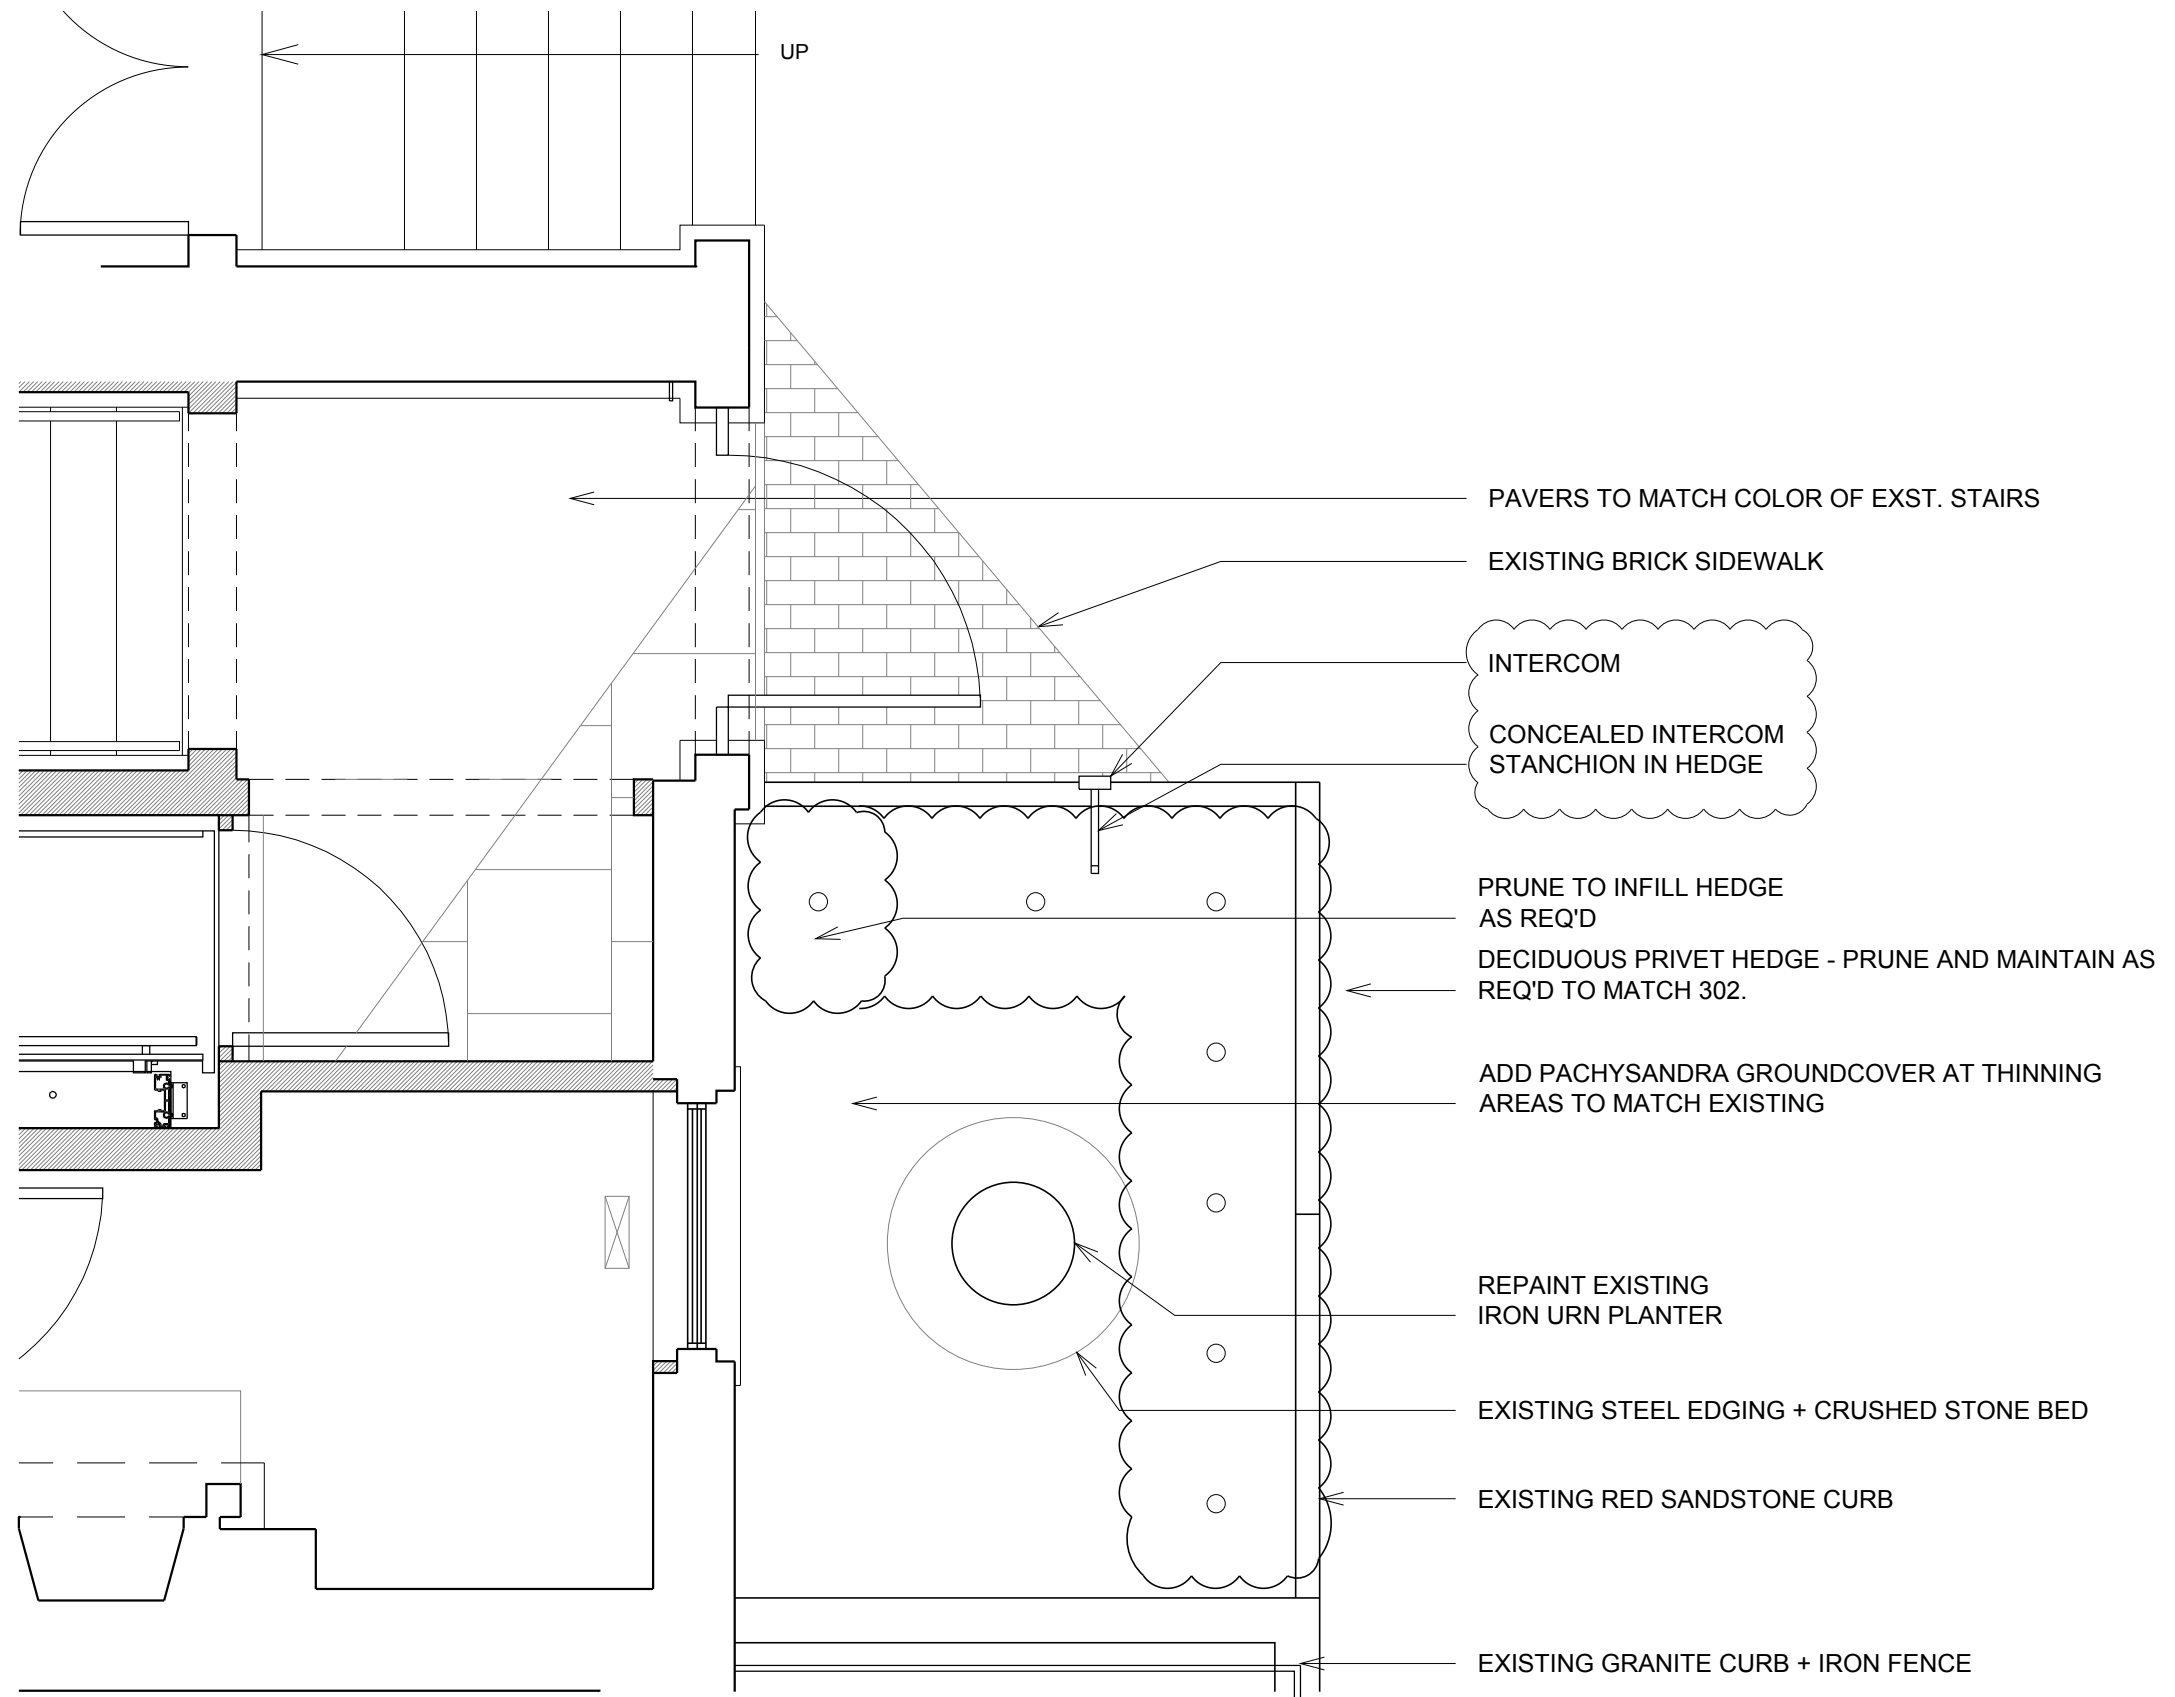



300 BERKELEY GARDEN



302 BERKELEY GARDEN


Siedle Vario

Your configuration


Bus camera 130 for Siedle Vario, Bus door loudspeaker module,
Code lock module
Colour/material: Grey black
Price on request
Recommended retail price including VAT, valid in Great Britain. >
More




Add configuration to system
Reset configuration
View overall system
Back to start page

 

Colours

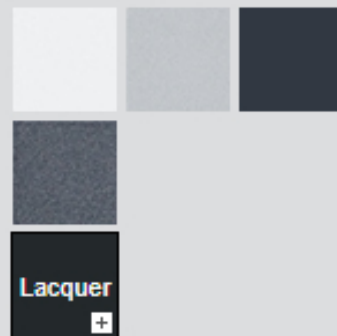

Basic functions

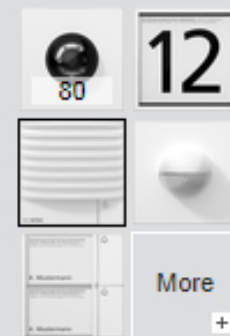


Access control



Light



Letterboxes

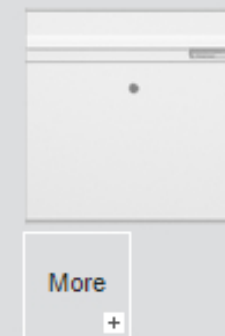

Installation type

