



STREET

STREET

QUAKER

LANE

STREET

EXCHANGE
PLACE

DEVONSHIRE

LANE

STREET


HAWES
STREET

STREET

WATER

SPRING

LANE

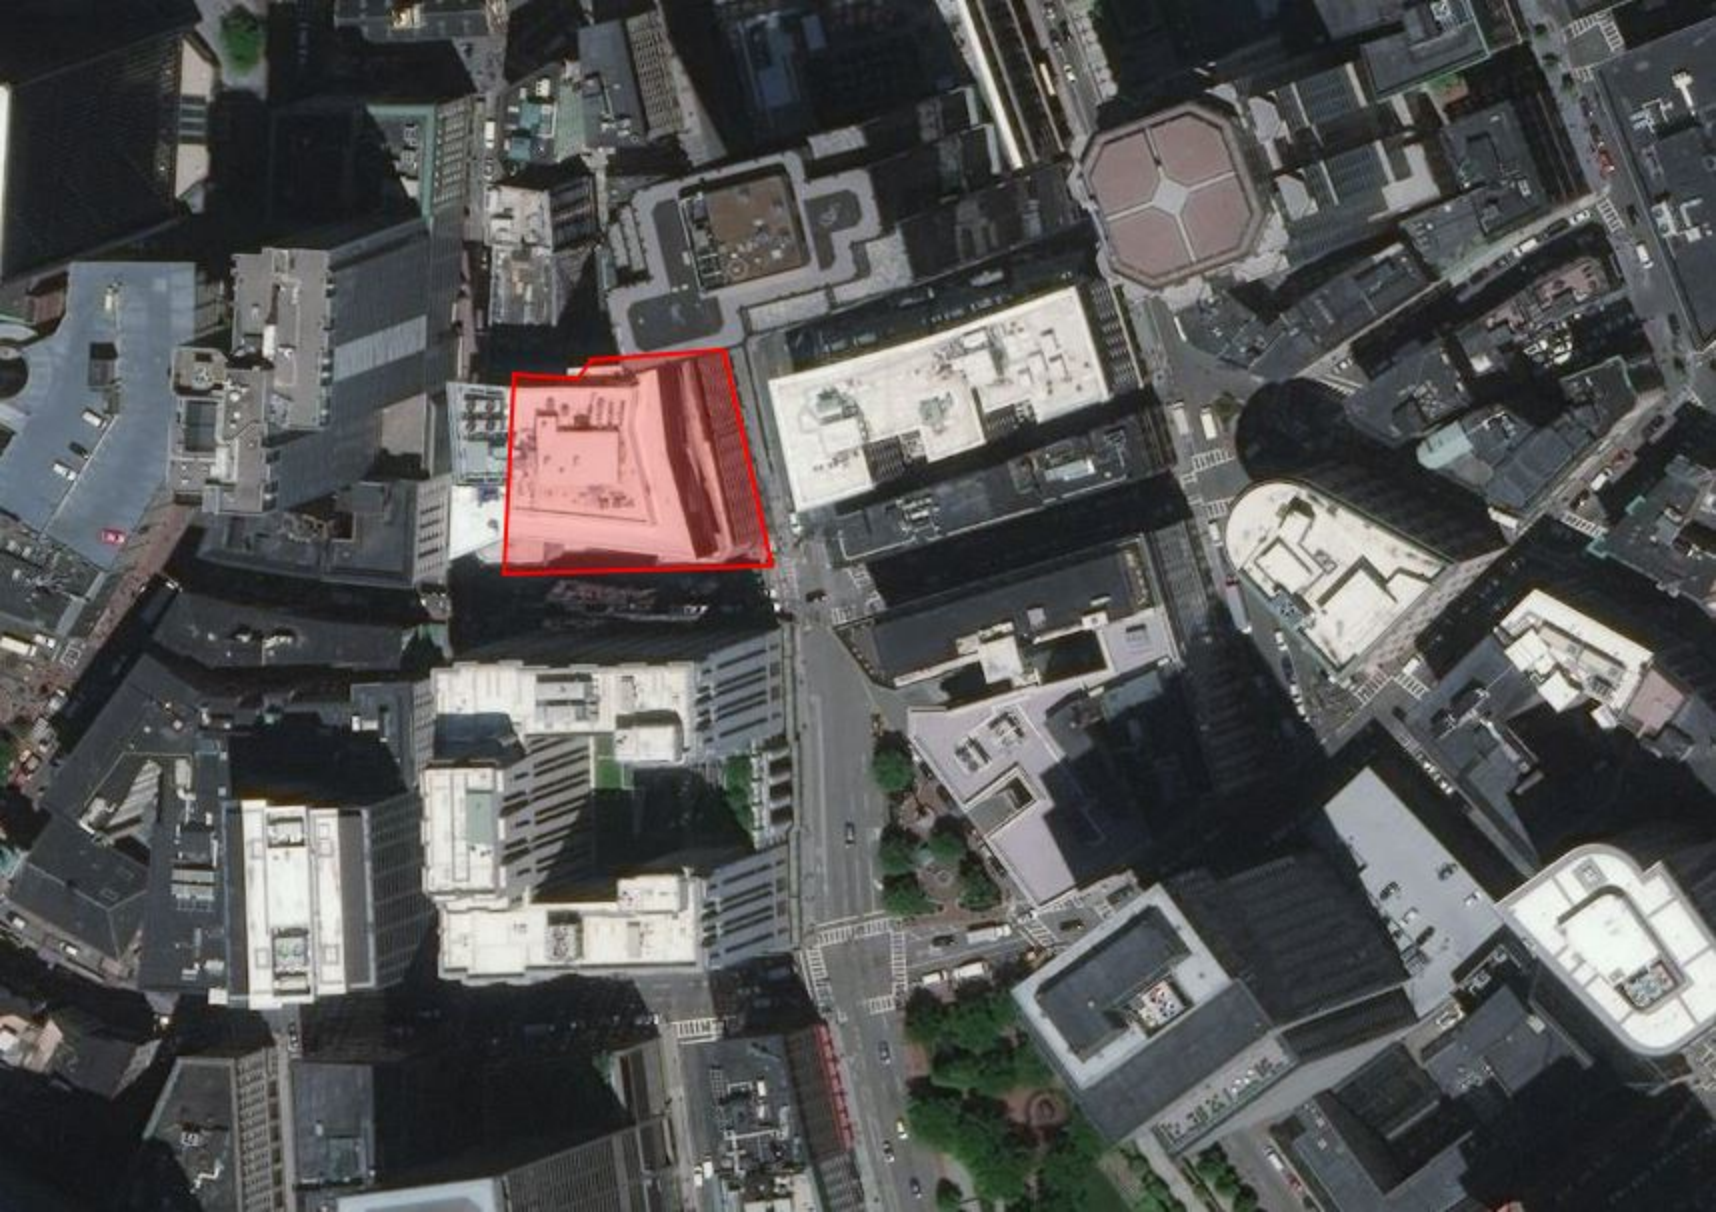





40
WATER
STREET

ANNO DOMINI MCMVI

BTD
BOSTON
TRANSPORTATION
DEPARTMENT

NEW ZONE
Blue Zone
Disabled Parking

40
WATER
STREET

ANNO · DOMINI · MCMVI ·

40

40

MB1-592
OFFICIAL










A
1 EAST ELEVATION - Sign Location
SCALE: 1/8" = 1'




EXISTING CONDITIONS






EXISTING CONDITIONS

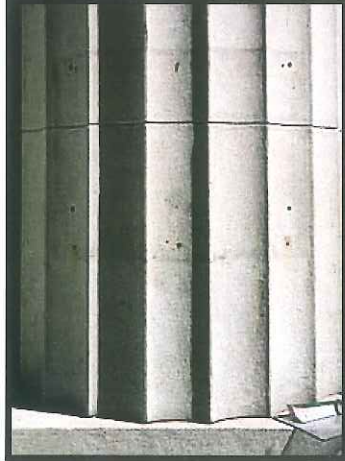


A
2 SIGN DETAIL - Left Column Plaque
SCALE: 1" = 1'

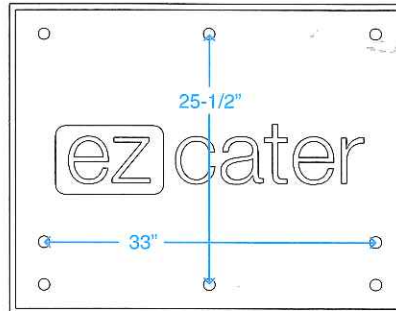

A
3 SIGN DETAIL - Right Column Plaque
SCALE: 1" = 1'

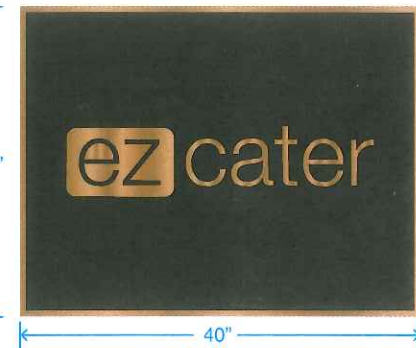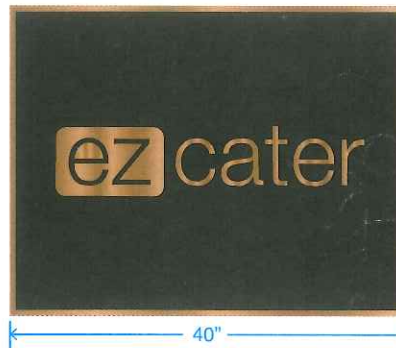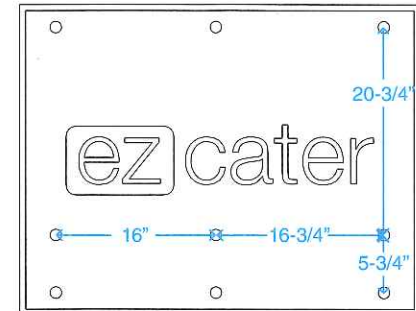

A
4 SIGN DETAIL - Plan View/ Attachment
SCALE: 1" = 1'

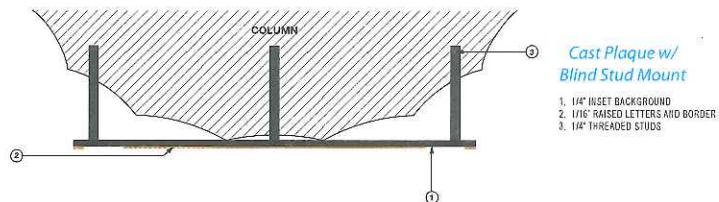

Customer / Job Site

WEWORK

40 Water St
Boston, MA 02109

Scope of Work

Furnish & Install
New Signage

A. (QTY 2)
Cast Plaque

- Overall Size:
40" w x 31" h

- 5/8" Cast Brass
Alloy, w/ Black Infill,
Raised Text and
Border

- Blind Stud Mounted

8.6
SQ. FT. EA



This design belongs to the ACE SIGN CO, and becomes the property of the customer only upon completion of an order, and is otherwise not to be used in whole or in part without written permission of ACE SIGN CO. • 2540 S. 1ST ST. • SPRINGFIELD, IL 62704 • 217-522-8417

JOB#: 97663 PROOF DATE: 07/10/19 SCALE: Varies, See Drawing Title
designed by: GO APPROVED AS IS APPROVED W/ CHANGES RE-DRAW W/ CHANGES

REF: #####

*Proofs will predict design layout, text accuracy, image proportion and placement. Colors on a digital screen or printed proof may not reflect actual color.