



PROPOSED SITE SECTION
 3/16" = 1'-0"

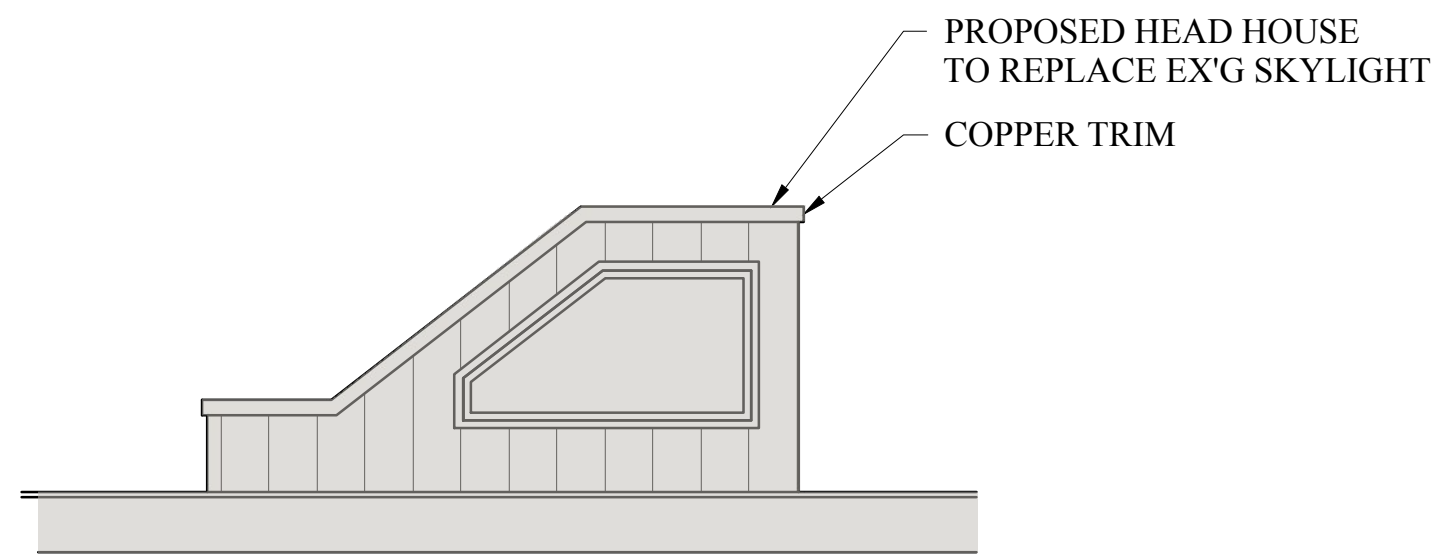


3 PROPOSED HEAD HOUSE RIGHT SIDE ELEVATION
 1/4" = 1'-0"

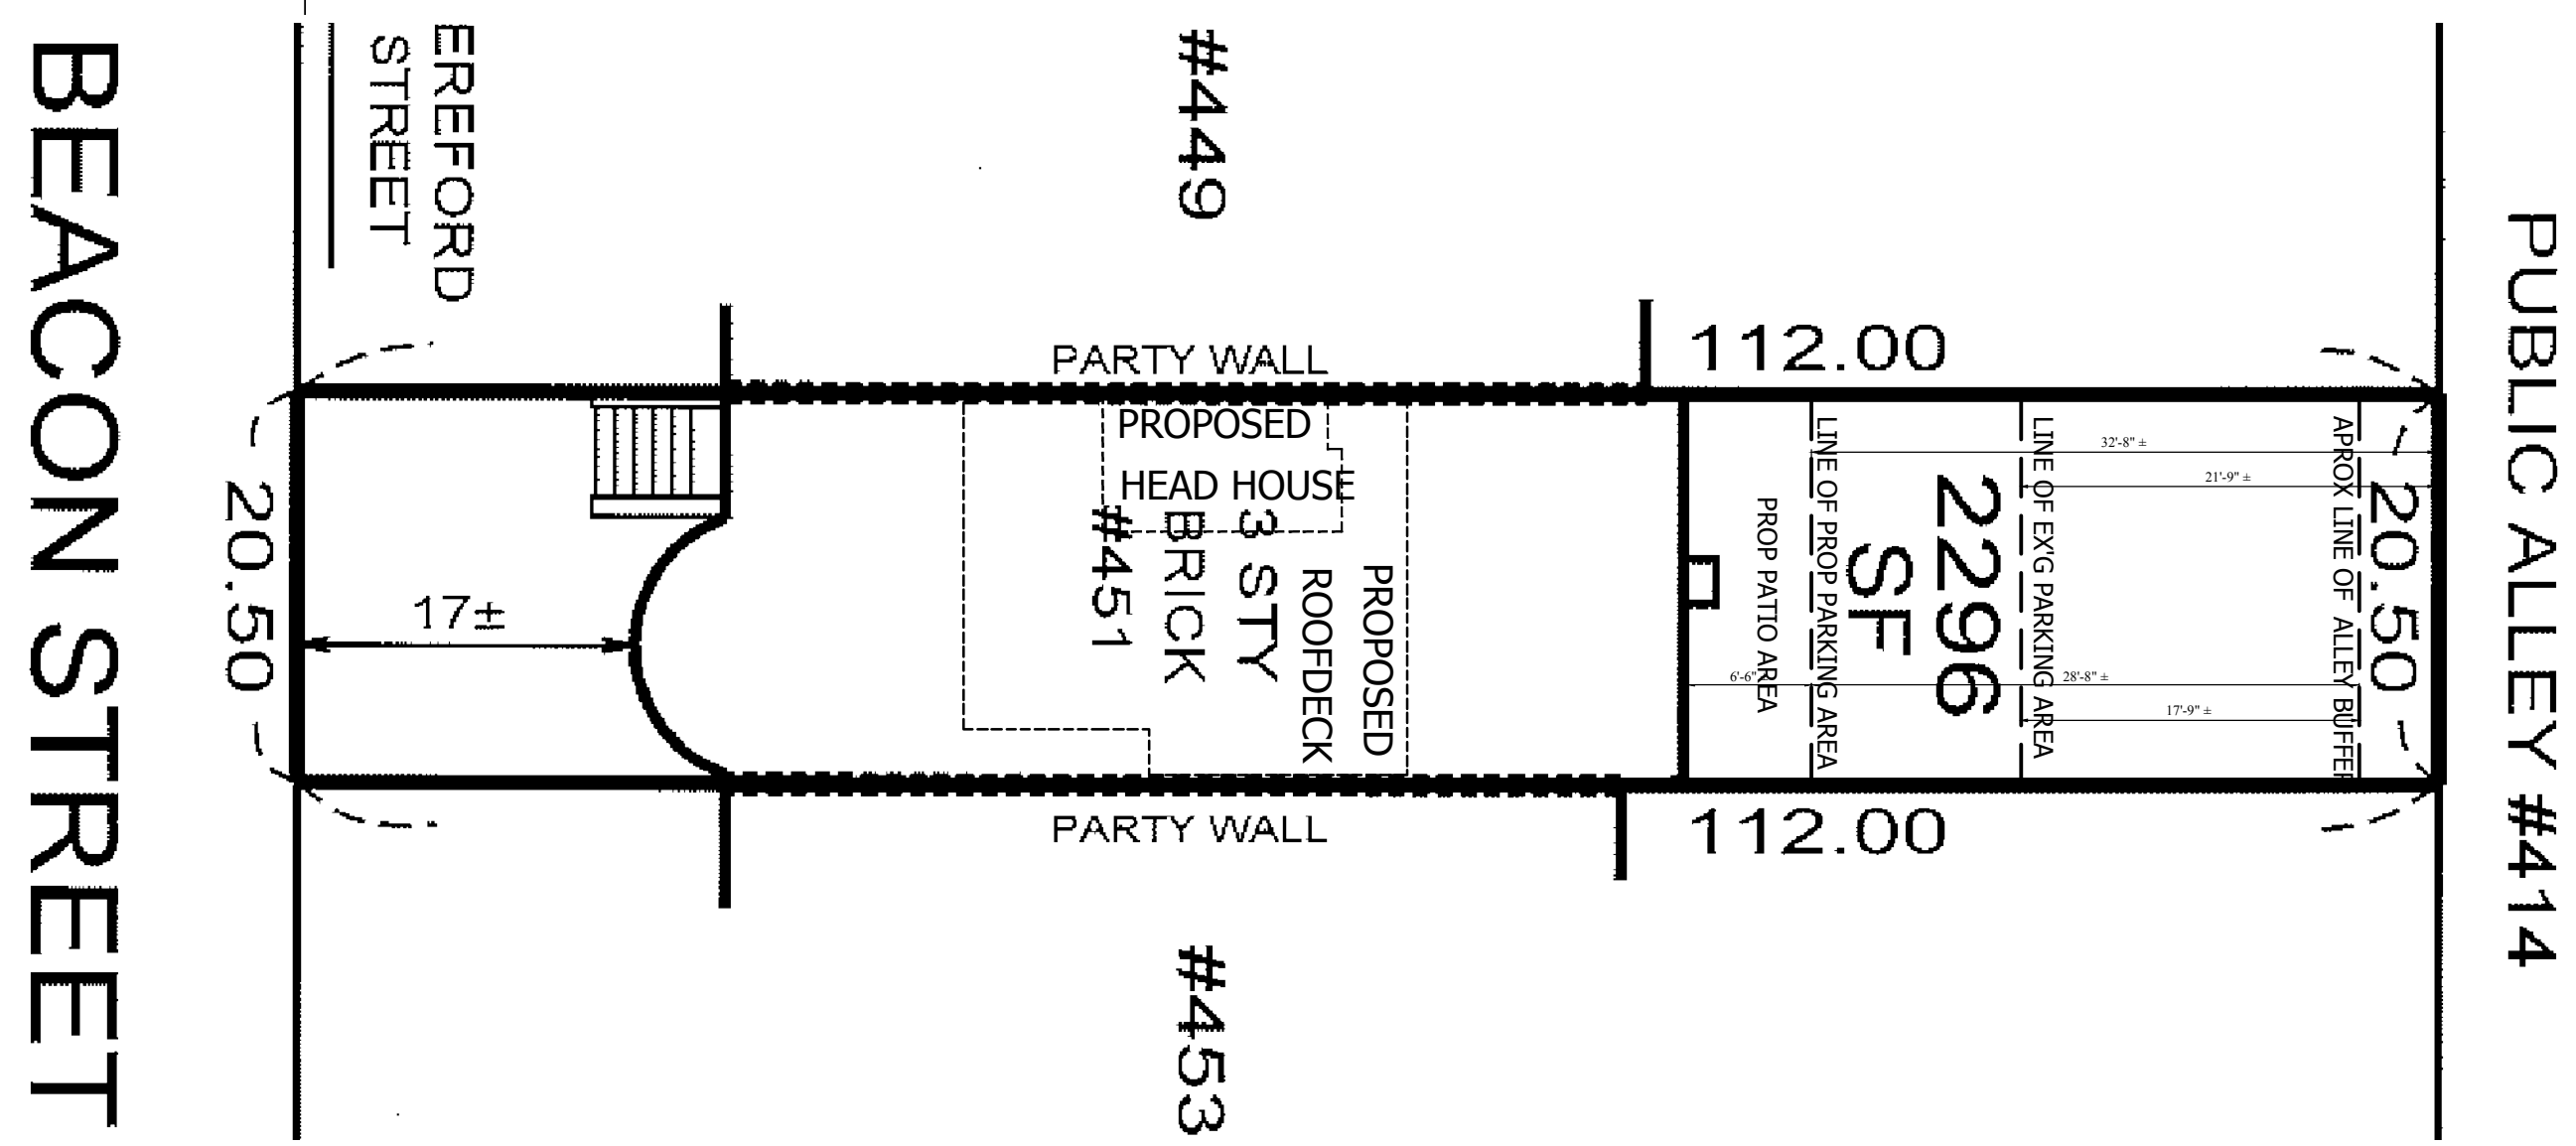

2A EXISTING FRONT ELEVATION
1/4" = 1'-0"

2B PROPOSED FRONT ELEVATION
1/4" = 1'-0"

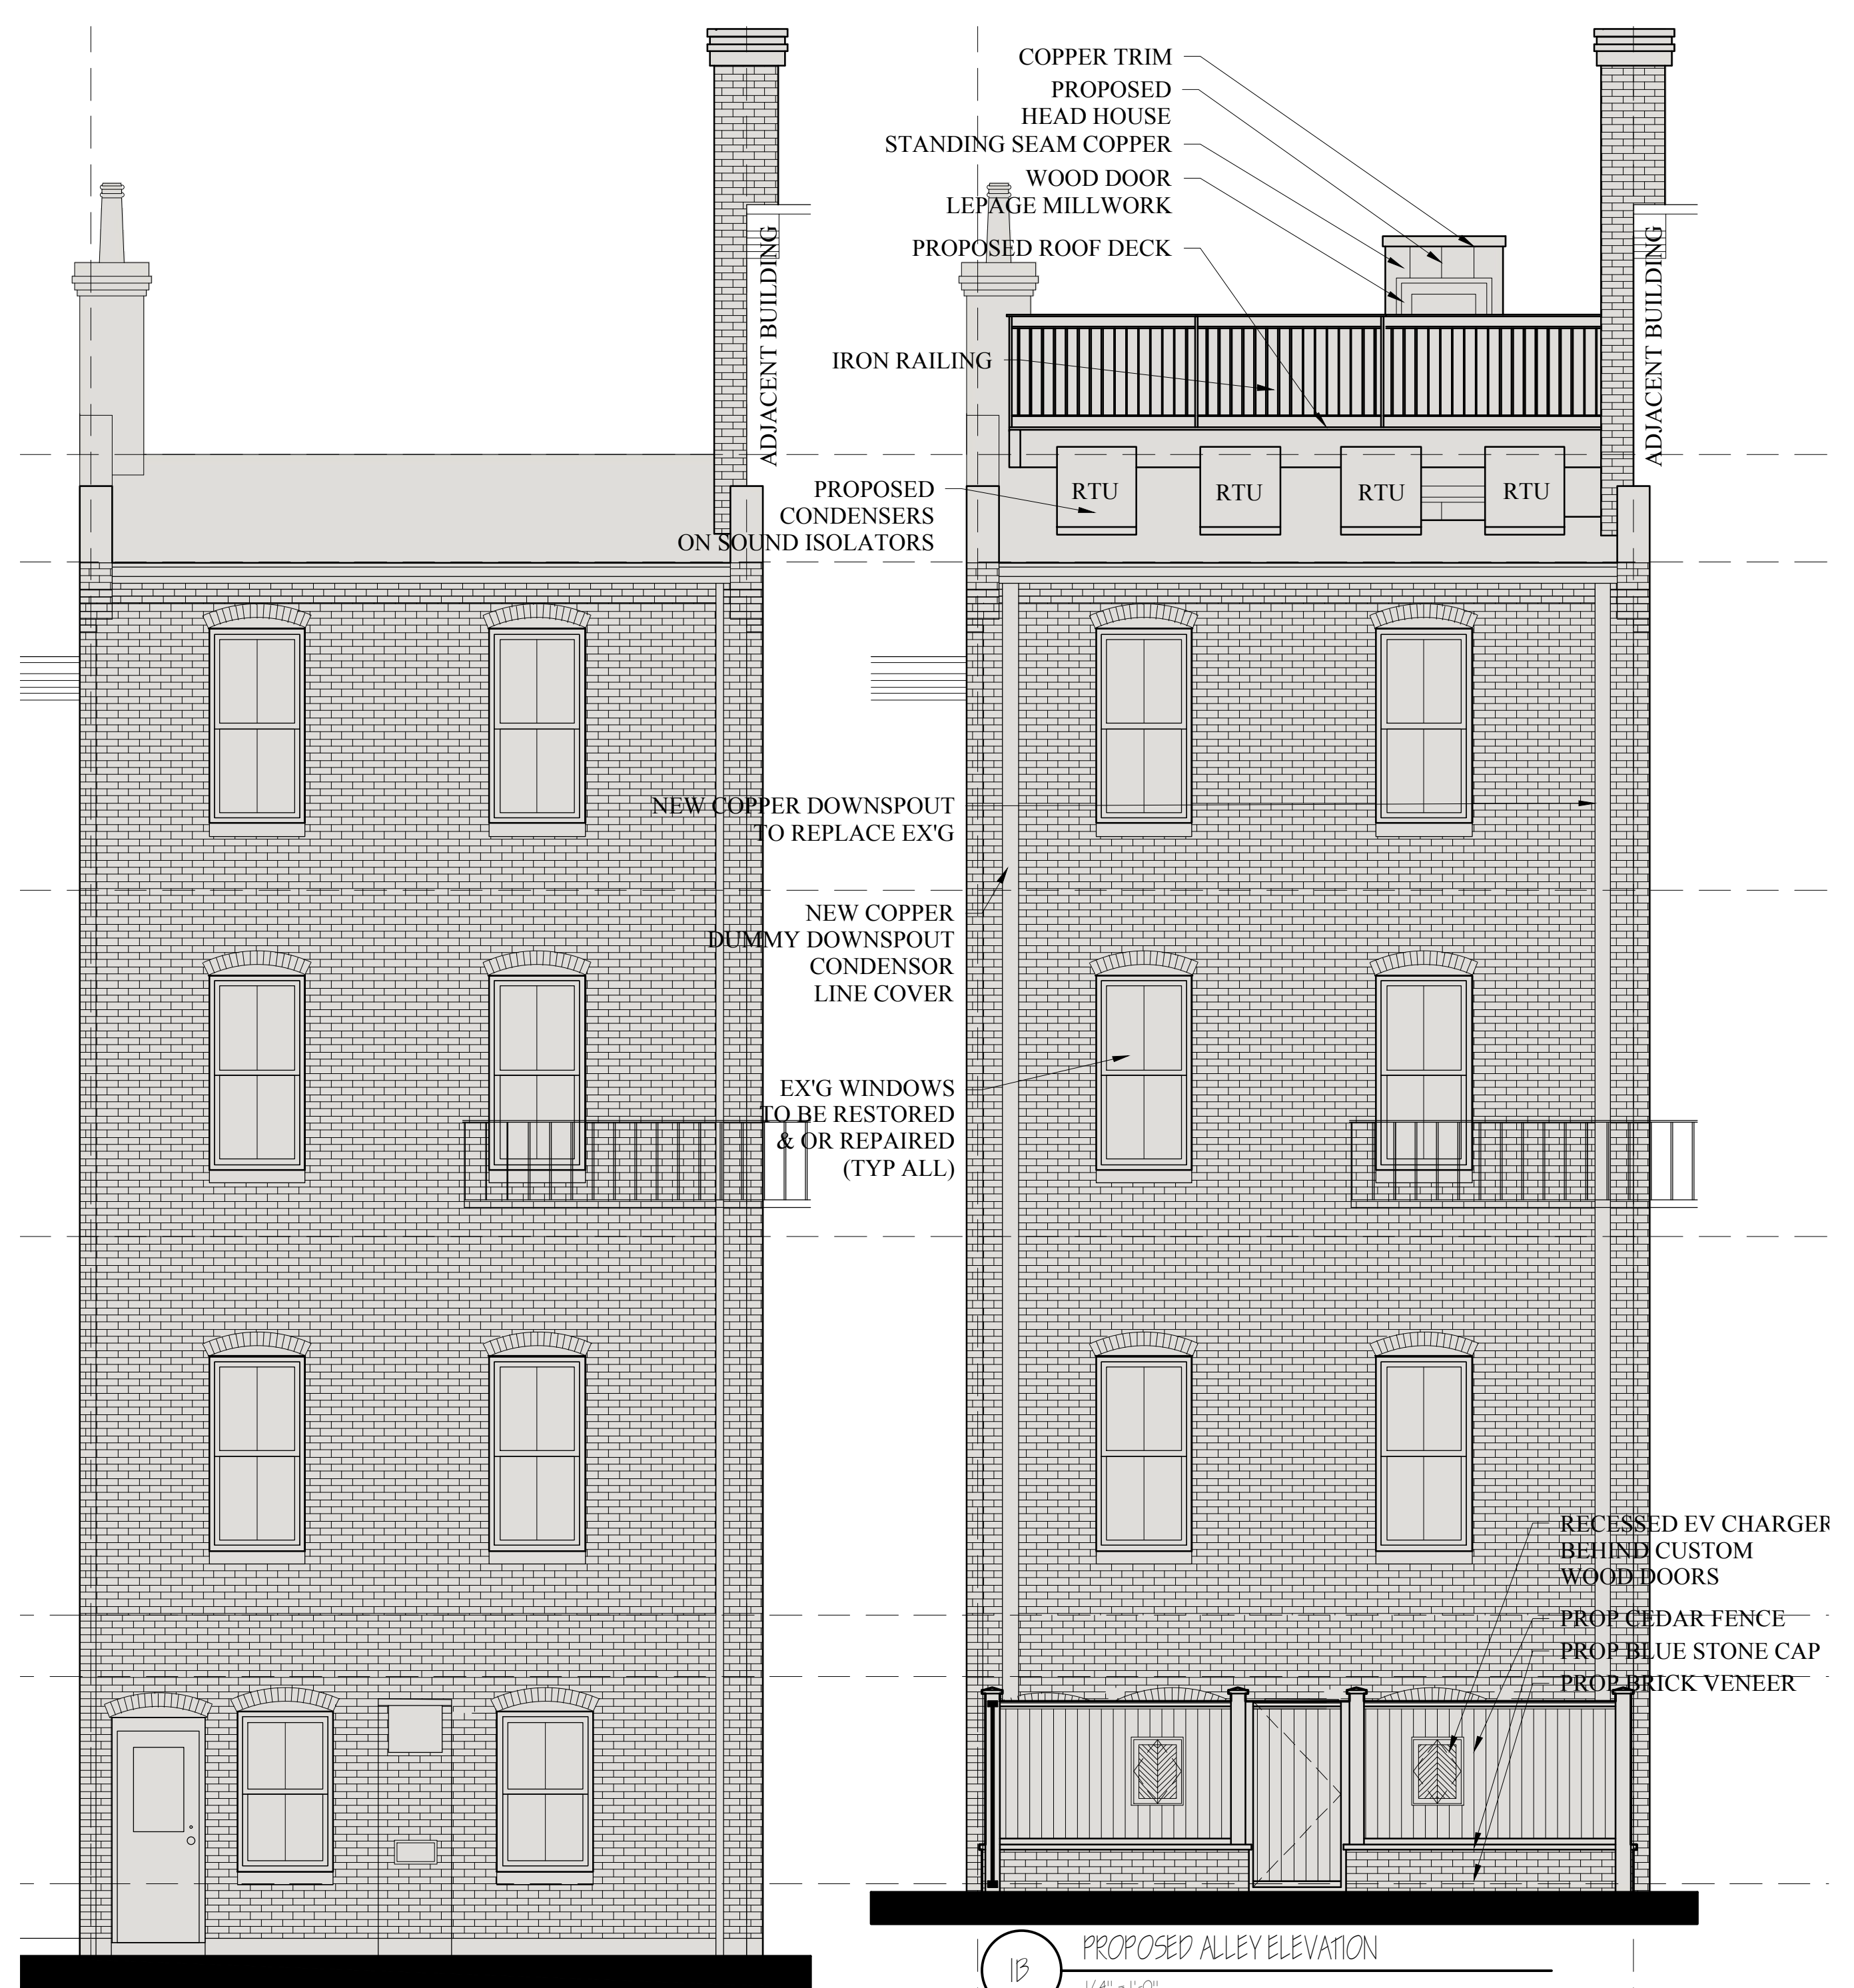

1A EXISTING ALLEY ELEVATION
1/4" = 1'-0"


1B PROPOSED ALLEY ELEVATION
1/4" = 1'-0"



1C PROPOSED ELEVATION BEHIND FENCE
1/4" = 1'-0"


BEACON STREET

BEACON STREET

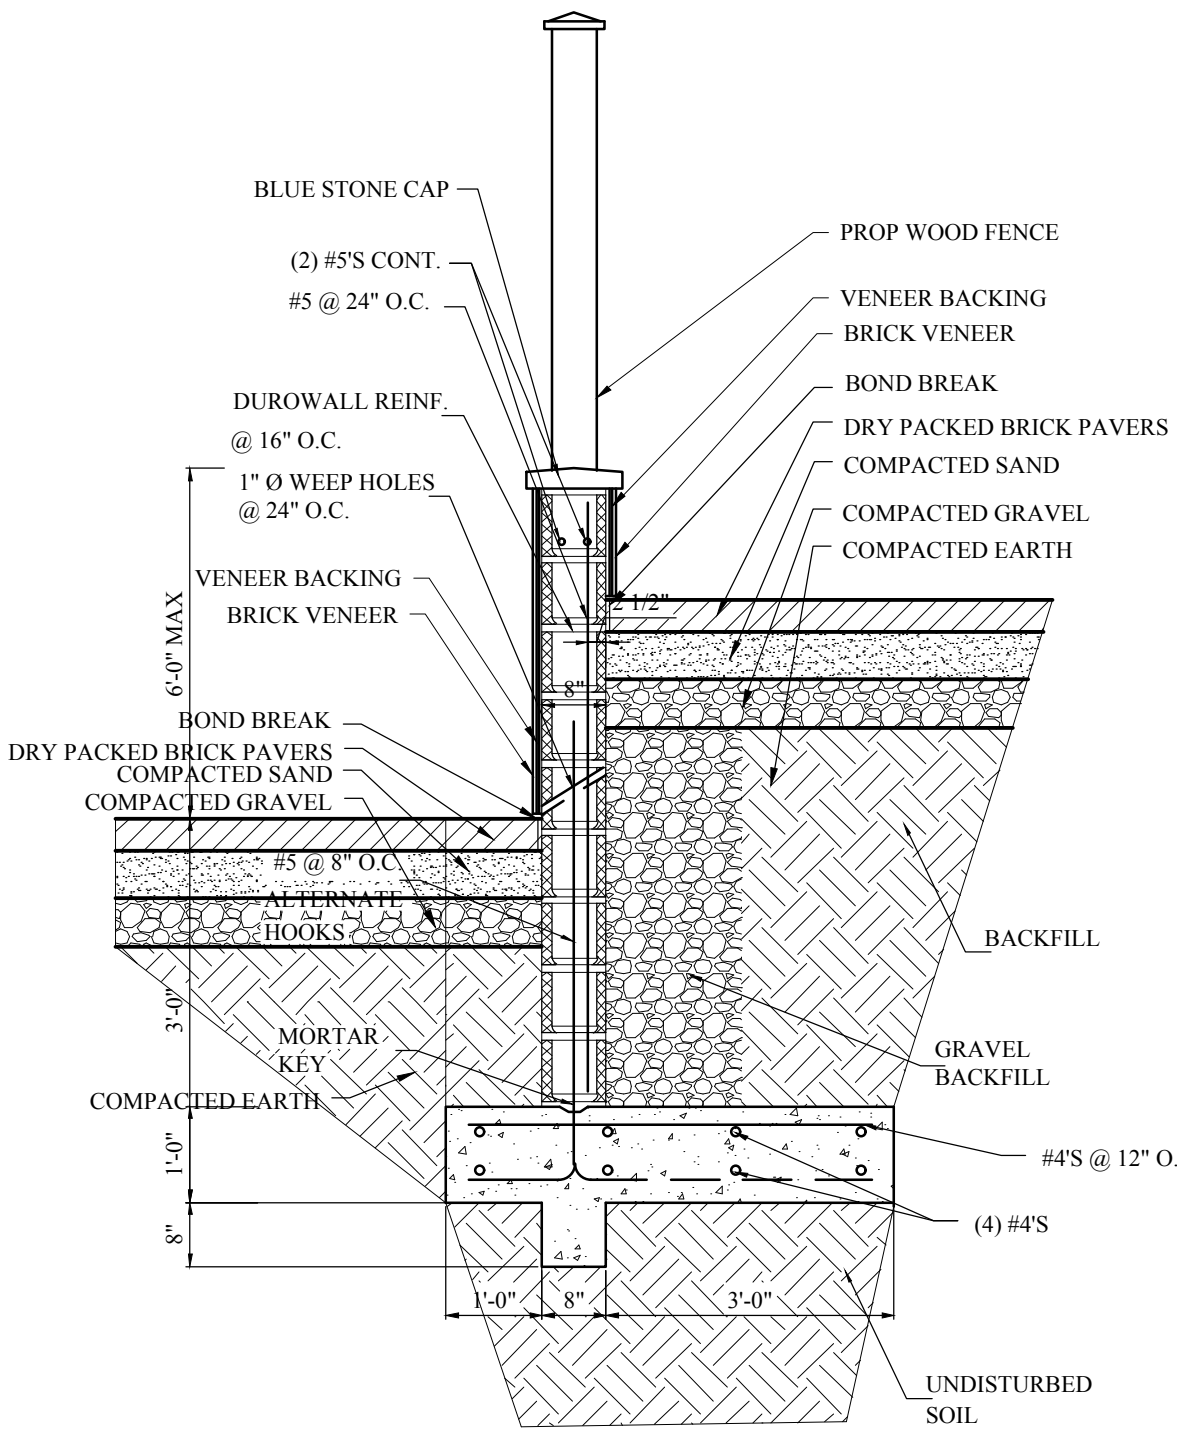


- NOTES:
1. FILL ALL CELLS WITH GROUT
 2. LAP ALL VERTICAL REINF. MIN 2'-0"
 3. PROVIDE HORIZ. DUROWALL REINF. @ EVERY OTHER COURSE @ 16" O.C.

3 RETAINING WALL SECTION
1/2" = 1'-0"

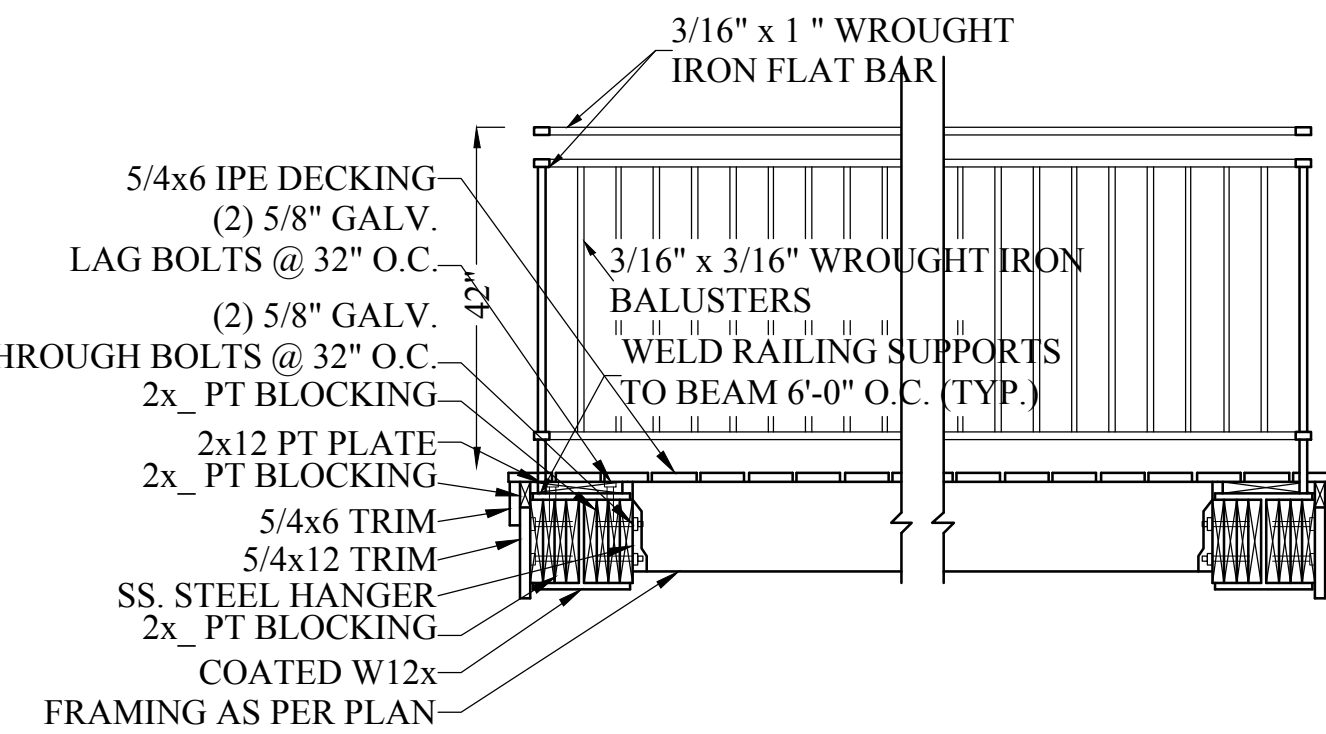


4 PROPOSED DECK SECTION DETAIL
1/2" = 1'-0"

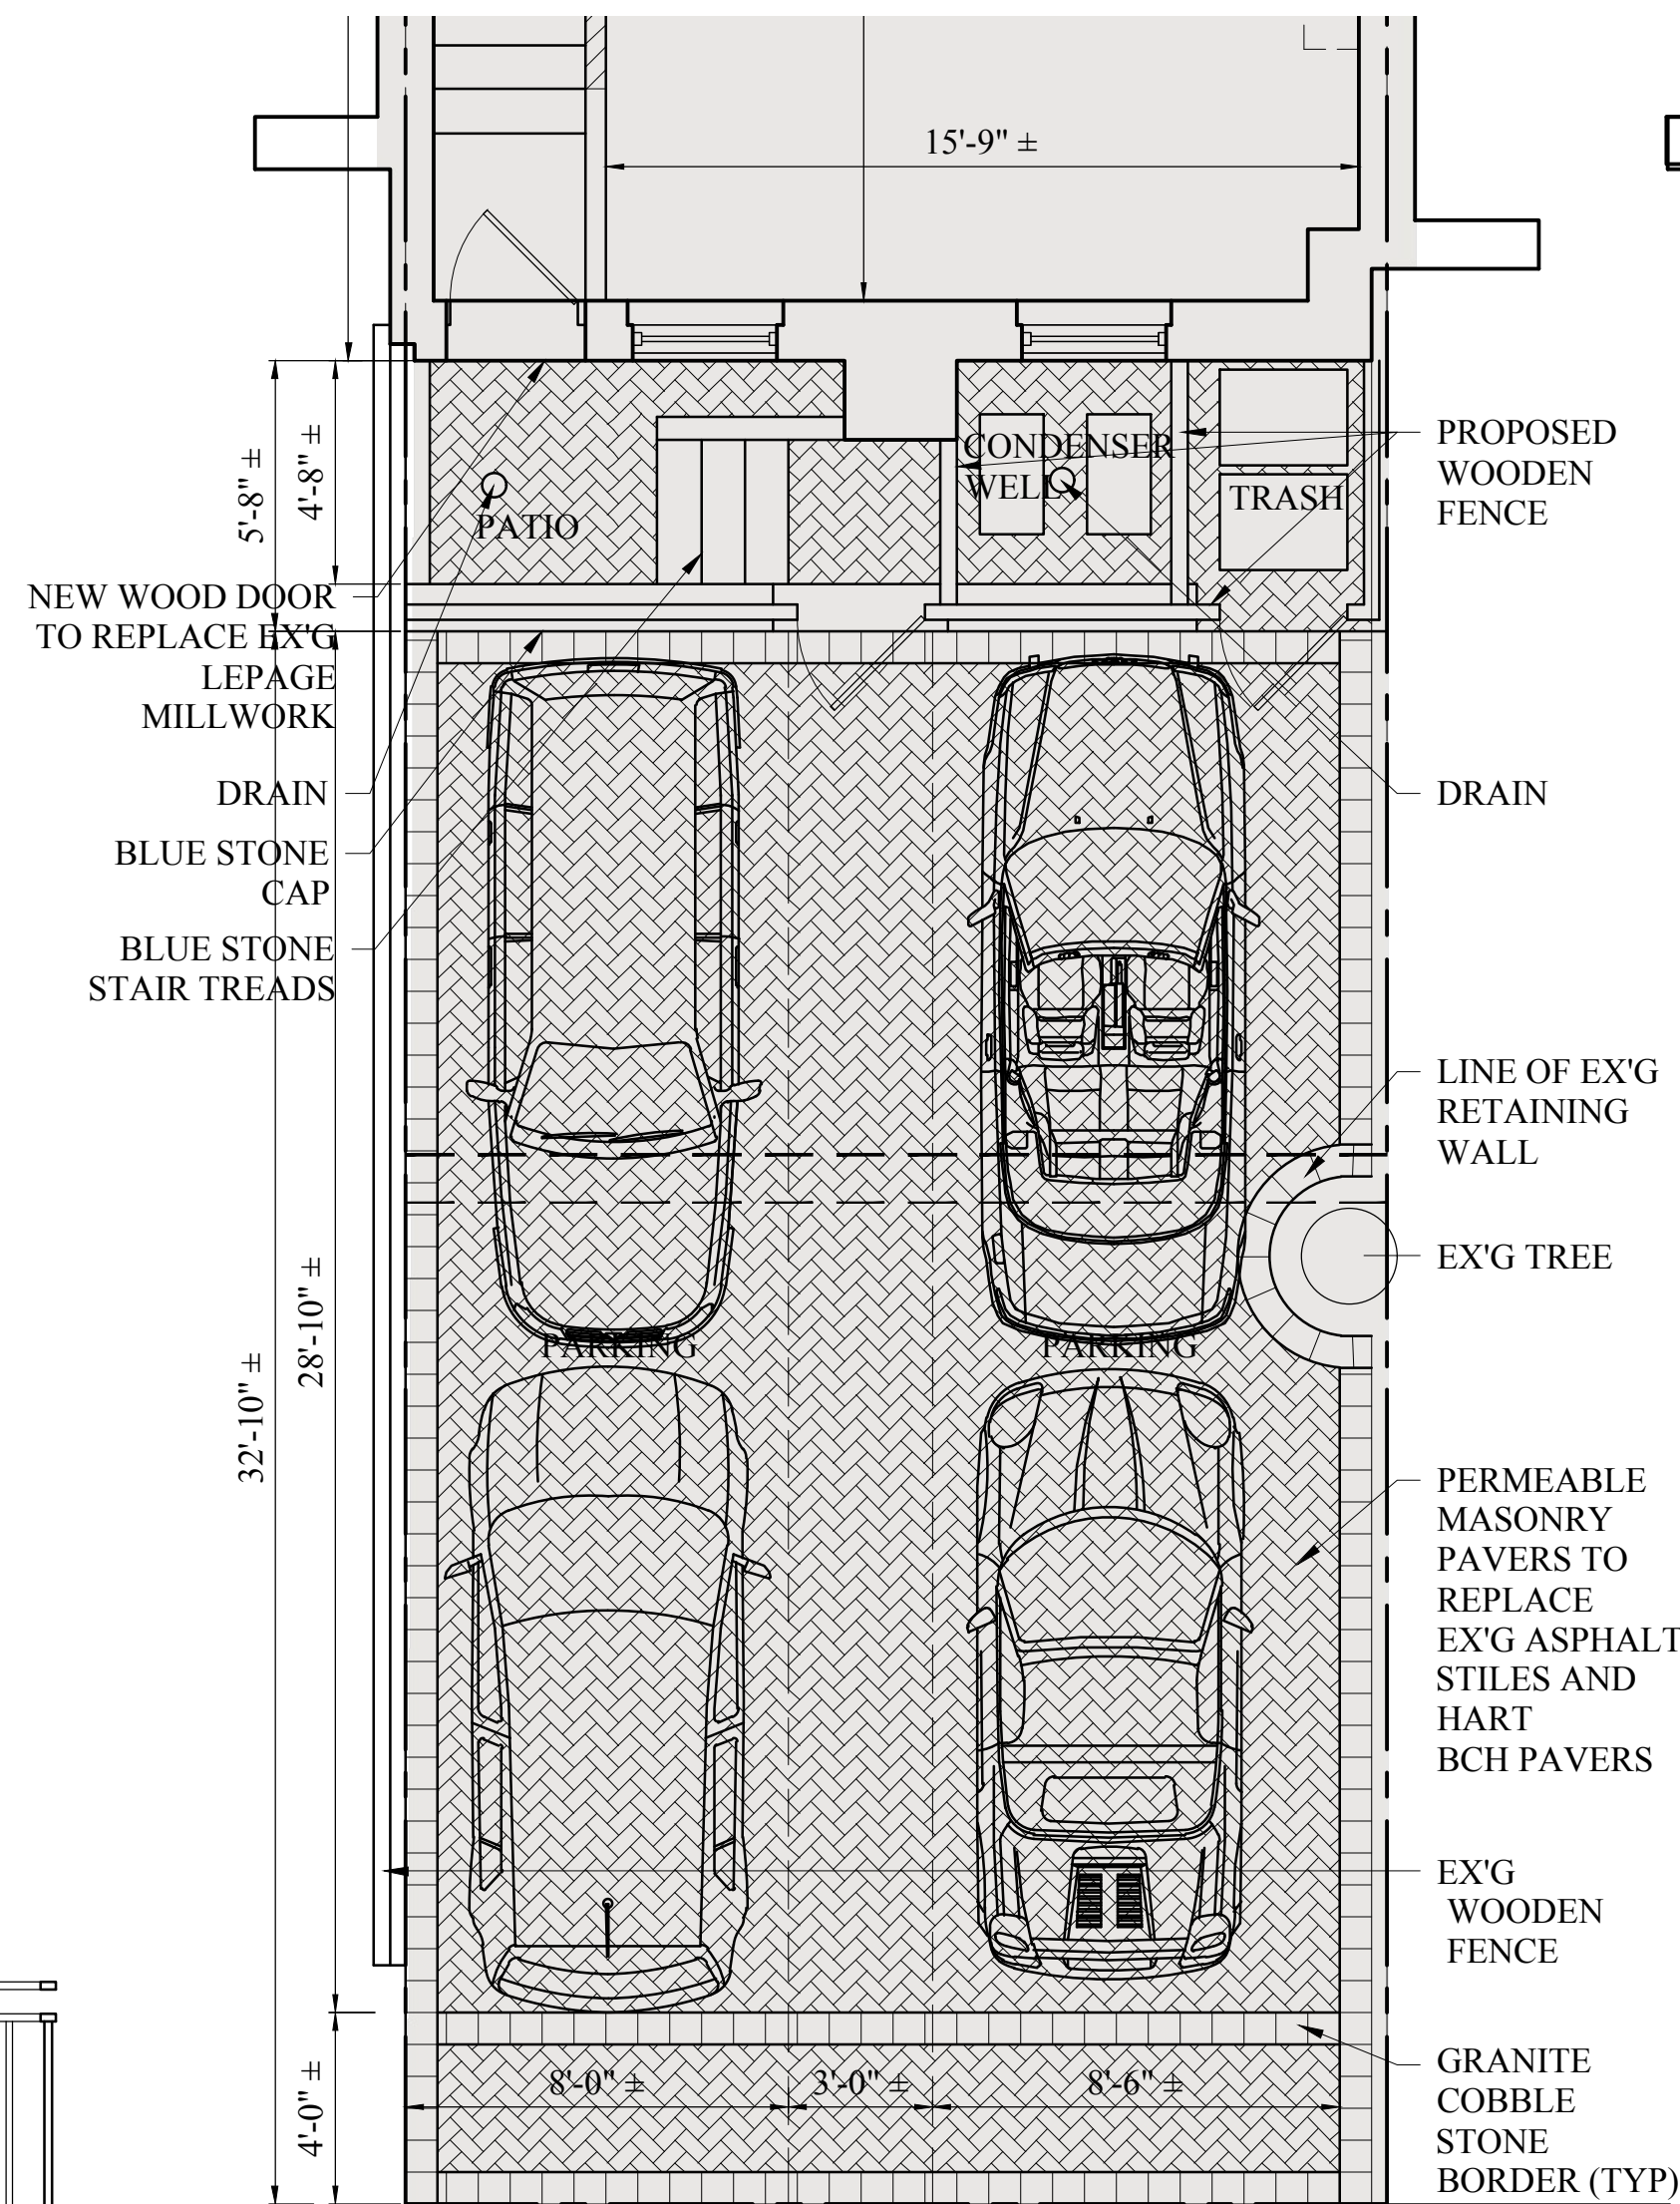


EXISTING SURFACED LOT AREA (REAR YARD)	
ASPHALT/ CONC	450 S.F.
PERMEABLE PAVERS	340 S.F.
NON SURFACED	0 SF
PROPOSED SURFACED LOT AREA (REAR YARD)	
ASPHALT/ CONC	0 S.F.
PERMEABLE PAVERS	790 S.F.


0 REAR YARD PLAN
1/4" = 1'-0"

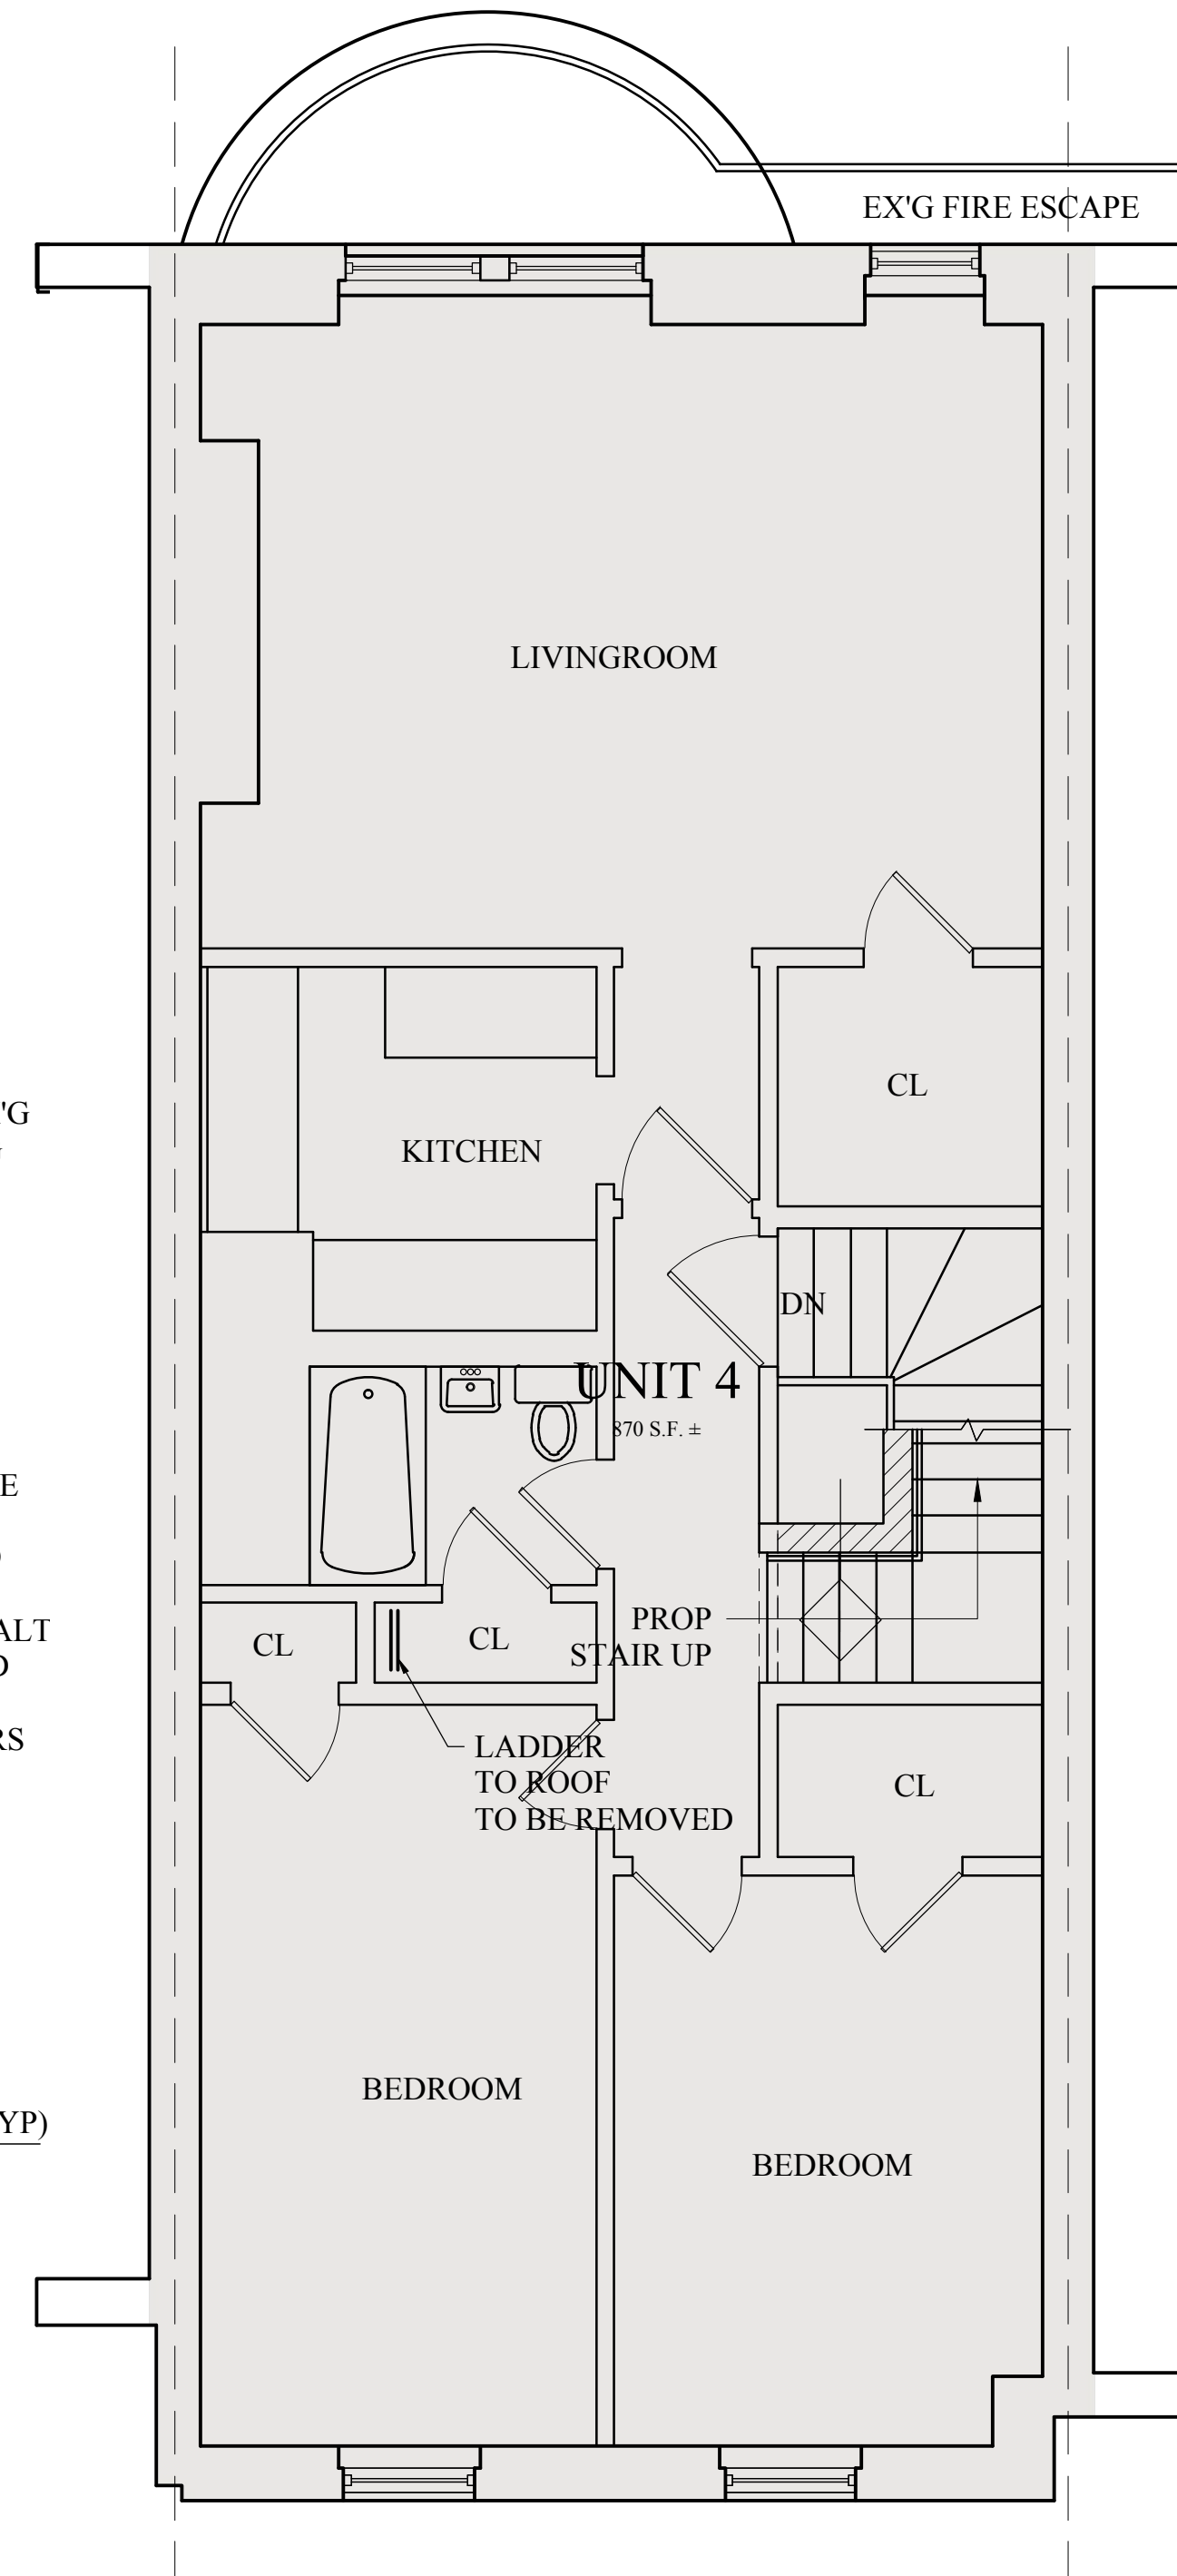


1 PROP THIRD FLOOR PLAN
1/4" = 1'-0"

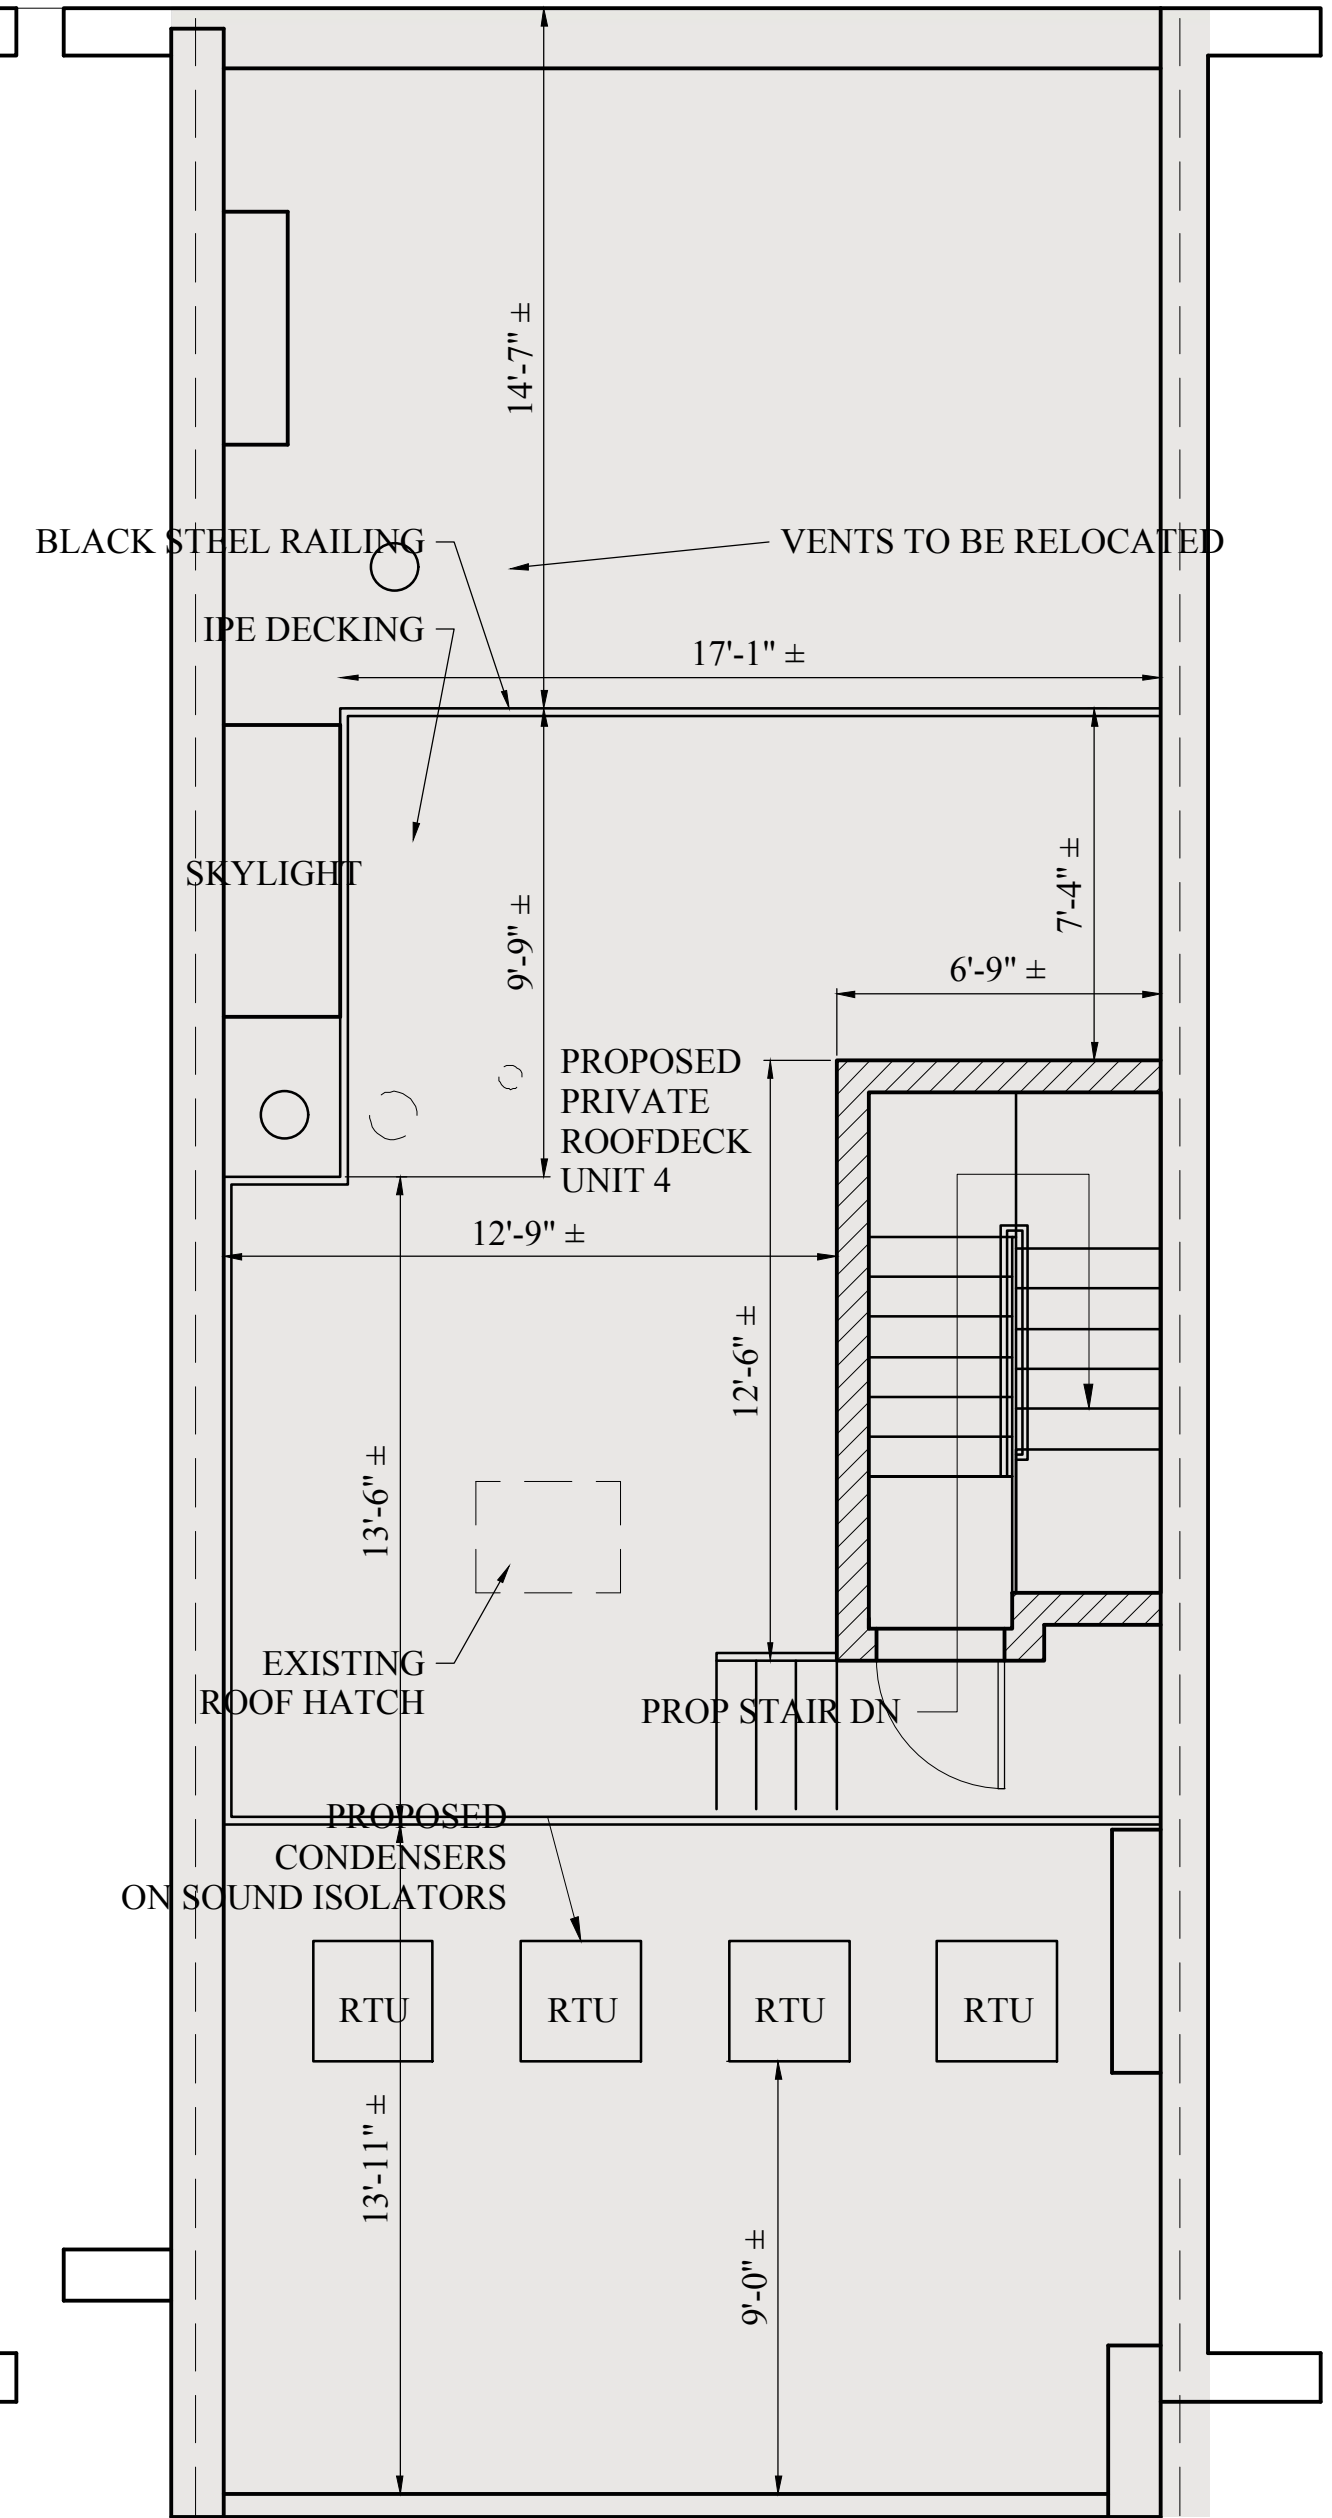

2 PROP ROOF PLAN
1/4" = 1'-0"

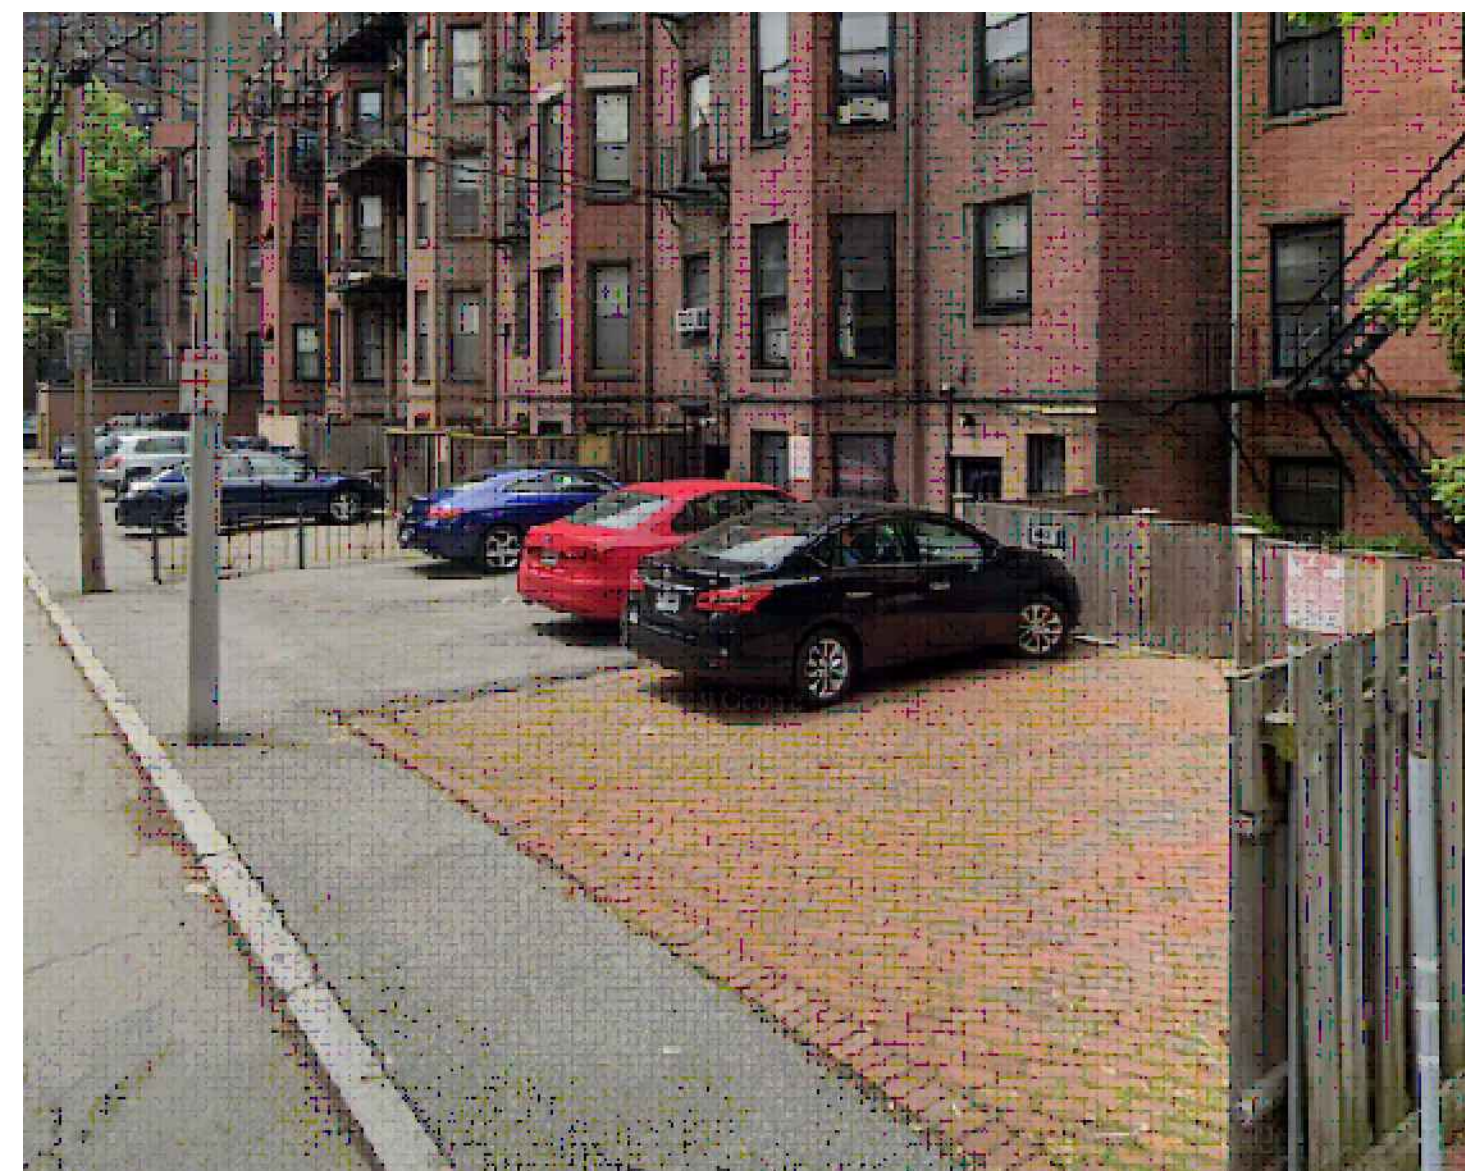

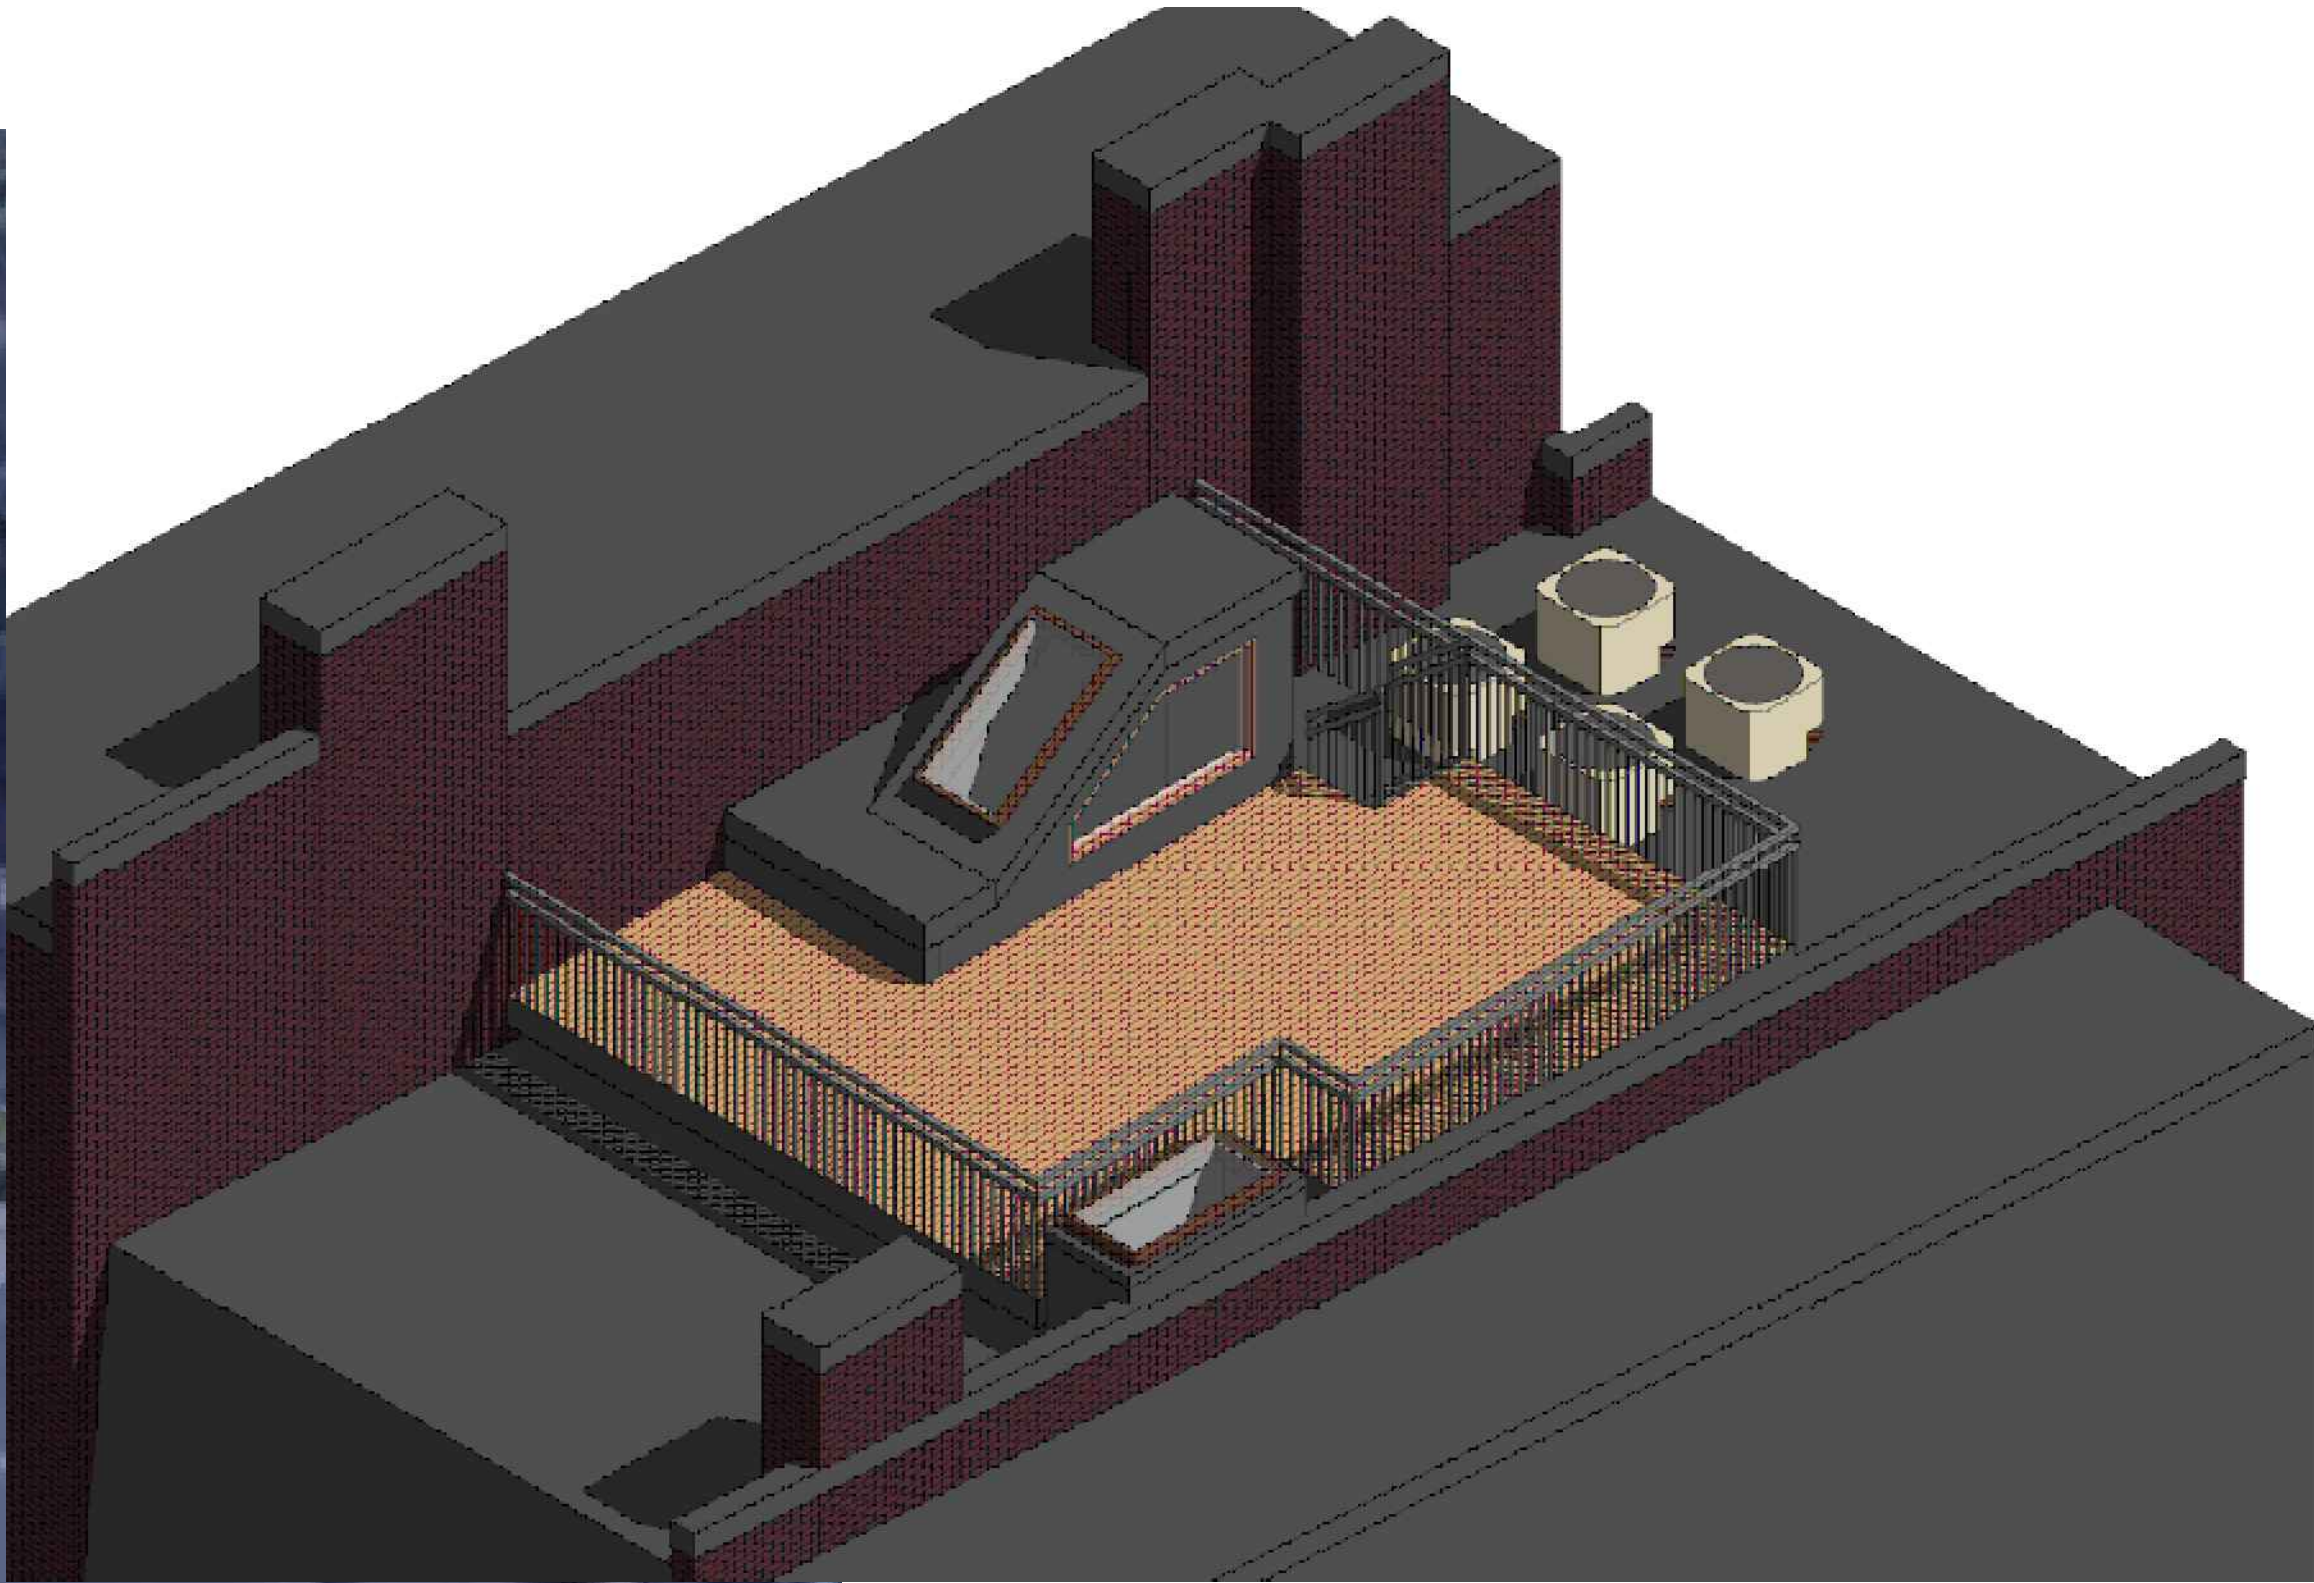













TOW AWAY ZONE
ALL VEHICLES PARKED AND UNLAWFULLY STOPPED
WILL BE TOWED AT
OWNER'S RISK
BY THE TOWING COMPANY
617-552-2111