

293 Northampton Street
View of parking facility
February, 2020



STANHOPE GARAGE, INC.
 76 Seattle St
 Allston, MA 02134
 (617) 262-0691

Open: Mon - Thur: 6AM - 9PM
 Friday: 6AM - Midnight
 Saturday: 6AM - Midnight
 Sunday: 6AM - 9PM

Unless otherwise stated
 to monthly customers

Lic. No: 78839 Capacity: 19

Rates: 6AM - 6PM \$15
 6PM - Close \$15
 Special Events \$15

Licensed by
 The City of Boston - (B.T.D.)

CONVENIENT TO:
 SYMPHONY HALL
 JORDAN HALL
 FENWAY PARK
 MATTHEWS ARENA
 HUNTINGTON THEATER

P
 PARK
 ←

WHEN NO
 ATTENDANT
 ON DUTY!
 PAY HERE
 \$15

PRIVATE
 PROPERTY
 UNAUTHORIZED VEHICLES
 WILL BE TOWED AT
 OWNER'S EXPENSE

CUSTOMER
 PARKING
 UNAUTHORIZED
 CARS WILL BE
 TOWED AWAY
 AT OWNERS
 EXPENSE

\$15
 RED
 SOX
 \$12

293 Northampton Street
 View of entry from Northampton Street
 February, 2020

6PM - Close \$15
Special Events \$15
Licensed by
The City of Boston - (B.T.D.)

PRIVATE PROPERTY
NO TRESPASSING
LOITERING

PRIVATE PROPERTY
UNAUTHORIZED VEHICLES
WILL BE TOWED AT
OWNER'S EXPENSE

CUSTOMER PARKING
UNAUTHORIZED
CARS WILL BE
TOWED AWAY
AT OWNER'S
EXPENSE

\$15
ED
SOX
\$12

TOW ZONE
Handicap Plate
Parking Only

KING 6AM-6PM
CHARGE \$5.00
6PM-TU 6AM
CHARGE \$5.00
TU-FRI 6AM-12:00
CHARGE \$15.00
RATED BY
OPE GARAGE
EATTLE ST.
N. MA 02134
LIC. NO
262-0691

PARKING
15.00
←

293 Northampton Street
View of planter and fence
February, 2020




293 Northampton Street
View of fence at corner
February, 2020




293 Northampton Street
View of fence at southwest corner
February, 2020




293 Northampton Street
View of parking facility
February, 2020

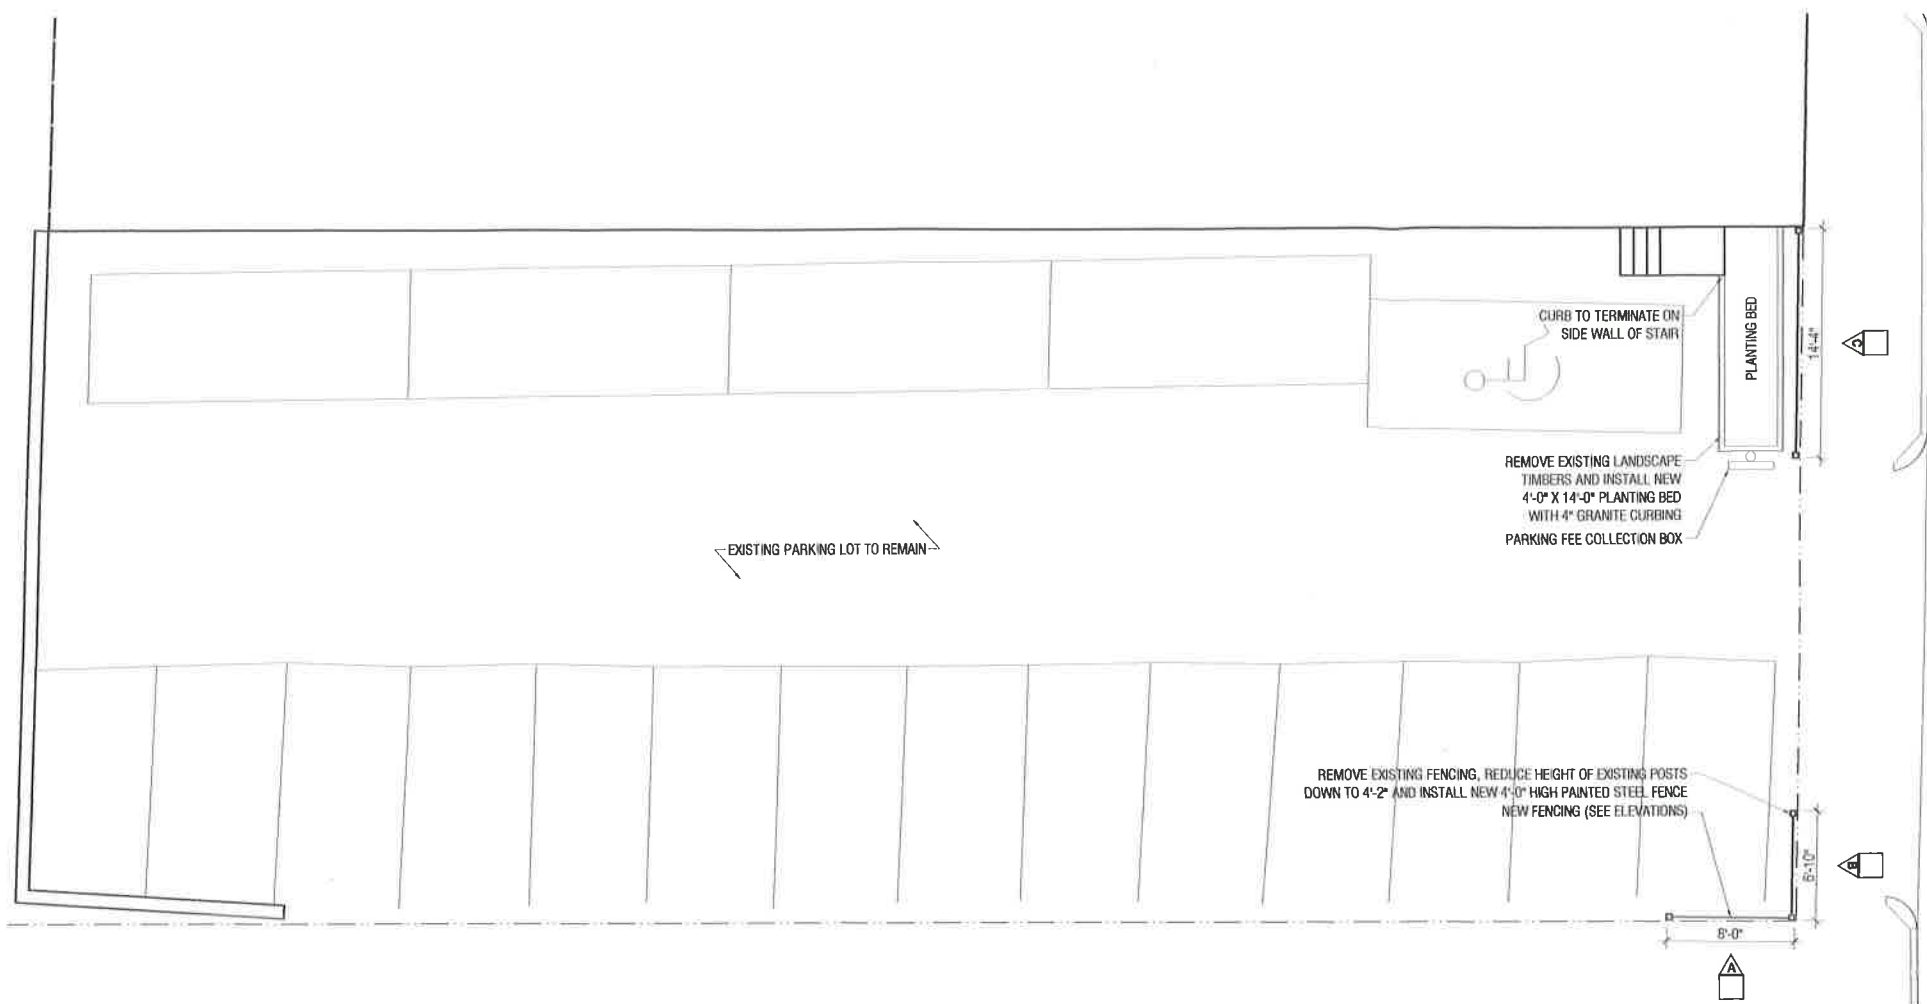


2 PARKING LOT PLAN
SCALE: 3/16"=1'-0"

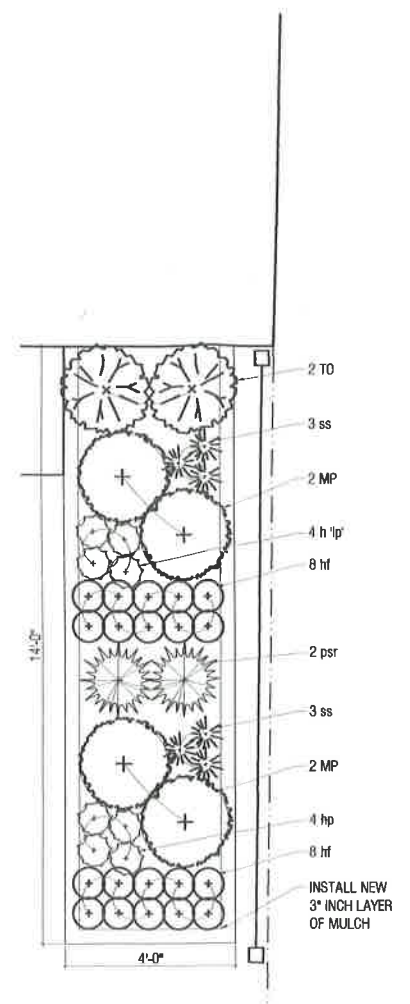


1 PROPOSED PLANTING PLAN
SCALE: 1/2"=1'-0"

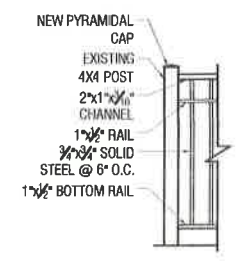

5 ELEV. A
SCALE: 1/2"=1'-0"

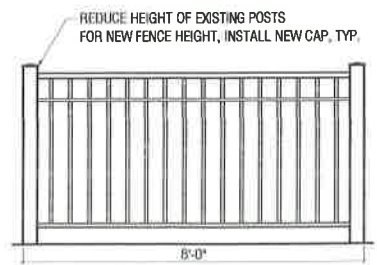


5 ELEV. A
SCALE: 1/2"=1'-0"

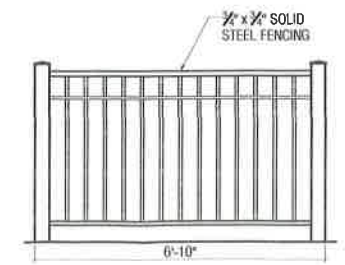

4 ELEV. B
SCALE: 1/2"=1'-0"

PLANT SCHEDULE

TAG:	LATIN NAME:	COMMON NAME:	QTY:
SHRUBS / PERENIALS / GRASSES			
TO	<i>Thuja occidentalis</i>	American Arborvitae	2
MP	<i>Myrica pensylvanica</i>	Bayberry	4
hf	<i>Hemerocallis fulva</i>	Orange Daylily	16
ss	<i>Schizachyrium scoparium</i>	Little Bluestem	6
hp	Hosta 'Long Pipes'	Long Pipes Hosta	8
psr	<i>Pennisetum setaceum</i> 'Rubrum'	Fountain Grass	2

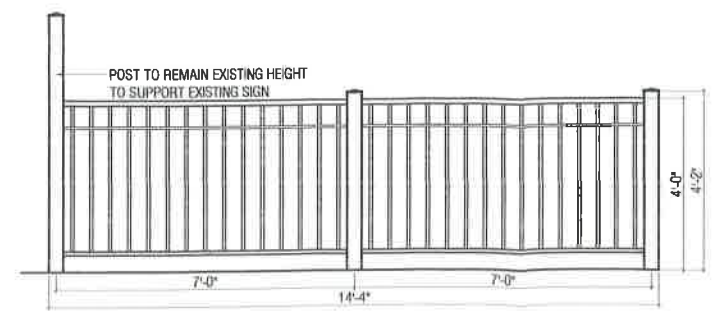

3 ELEV. C
SCALE: 1/2"=1'-0"



Myrica pensylvanica



Thuja occidentalis



Hemerocallis fulva



Schizachyrium scoparium



Hosta 'Long Pipes'



Pennisetum setaceum



Timothy Burke
ARCHITECTURE, INC.
142 Berkeley Street Boston MA 02116
ph [617] 266 1332 fax [617] 266 1116

DATE	REV	DATE	REV	DATE	REV
03/03/20	1				

Stanhope Garage -
Proposed Site Improvement Plan

293 Northampton Street
Boston, MA 02118

L1.0