



Zoo New England  
Franklin Park Zoo  
Gorilla Exhibit Renovation

Architect of Record - PJA  
Exhibit Design - PJA  
Engineers of Record - Arup  
Interpretive Design - Roto

# Project Location - Gorilla Exhibit



# Site Plan



**ZOO NEW ENGLAND**  
**FRANKLIN PARK ZOO**  
**GORILLA EXHIBIT RESTORATION**  
 1 FRANKLIN PARK RD., BOSTON, MA 02121



50% CD


Issue/Revision	Date

<b>SITE LAYOUT PLAN</b>	
PROJECT NO. 20204	DATE 2020 07 22
SCALE AS NOTED	PROJECT NO. L-110

# Existing Conditions - Gorilla Exhibit



# Exhibit Character Vertical Elements

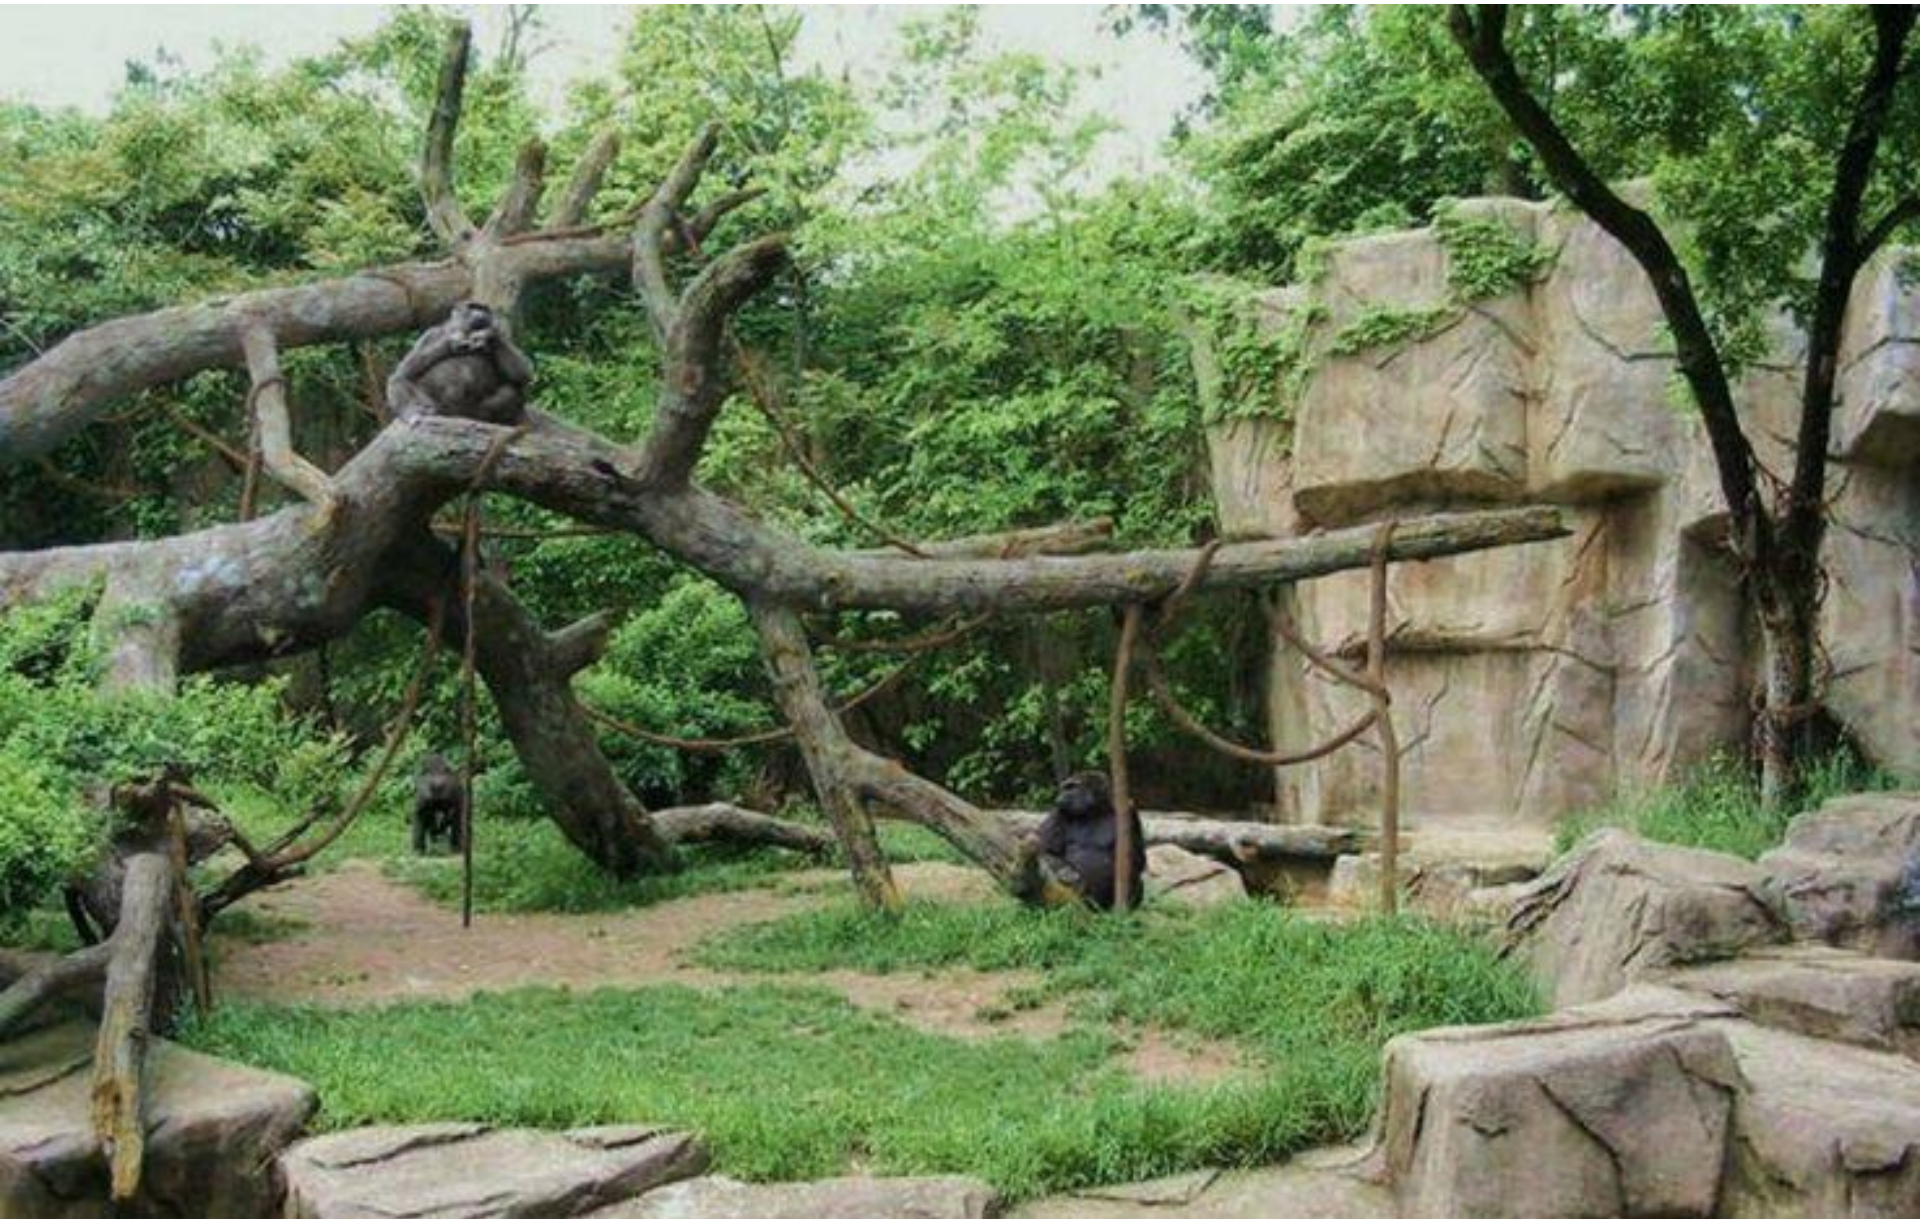

# Aerial View from the West



# Ground View at Mesh Walls




# Orangutan Training Wall @ Melbourne Zoo








Title Signage - Welcome - Option 1

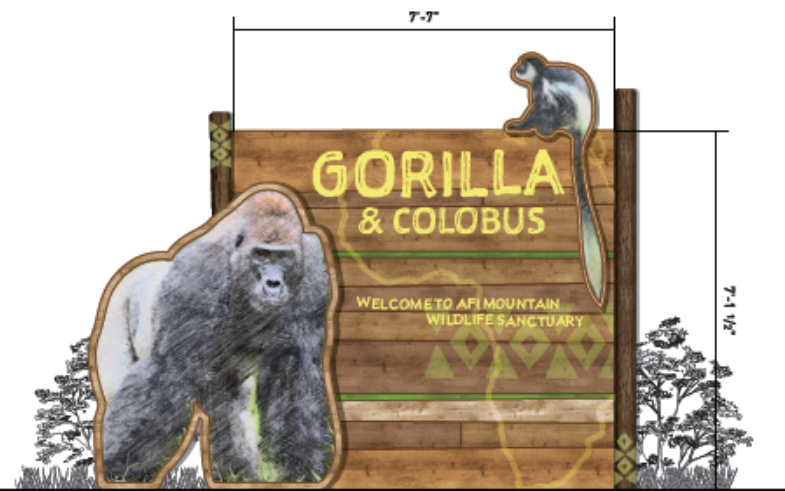

Title Signage - Welcome - Option 2

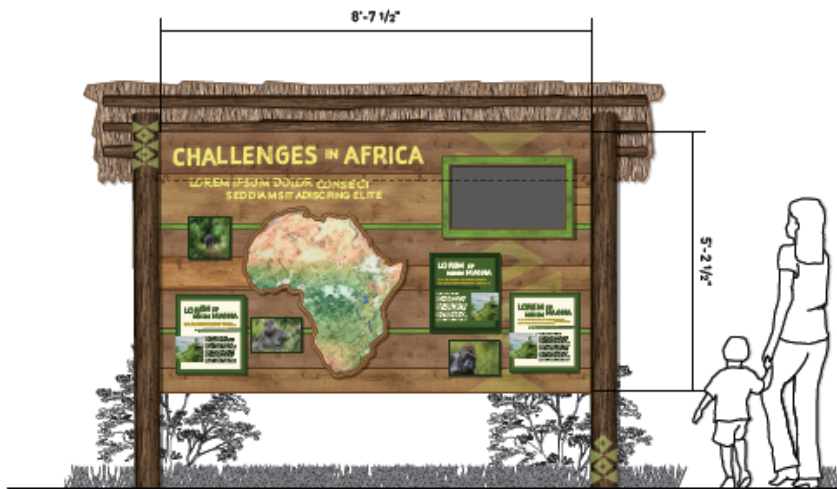

Interpretive Kiosk



Interpretive Kiosk