

4 Ringgold Street


New windows in rear dormer.


Amendment to CDA for Application #20.299SE

SELDC – October 6th, 2020




4th Floor Existing

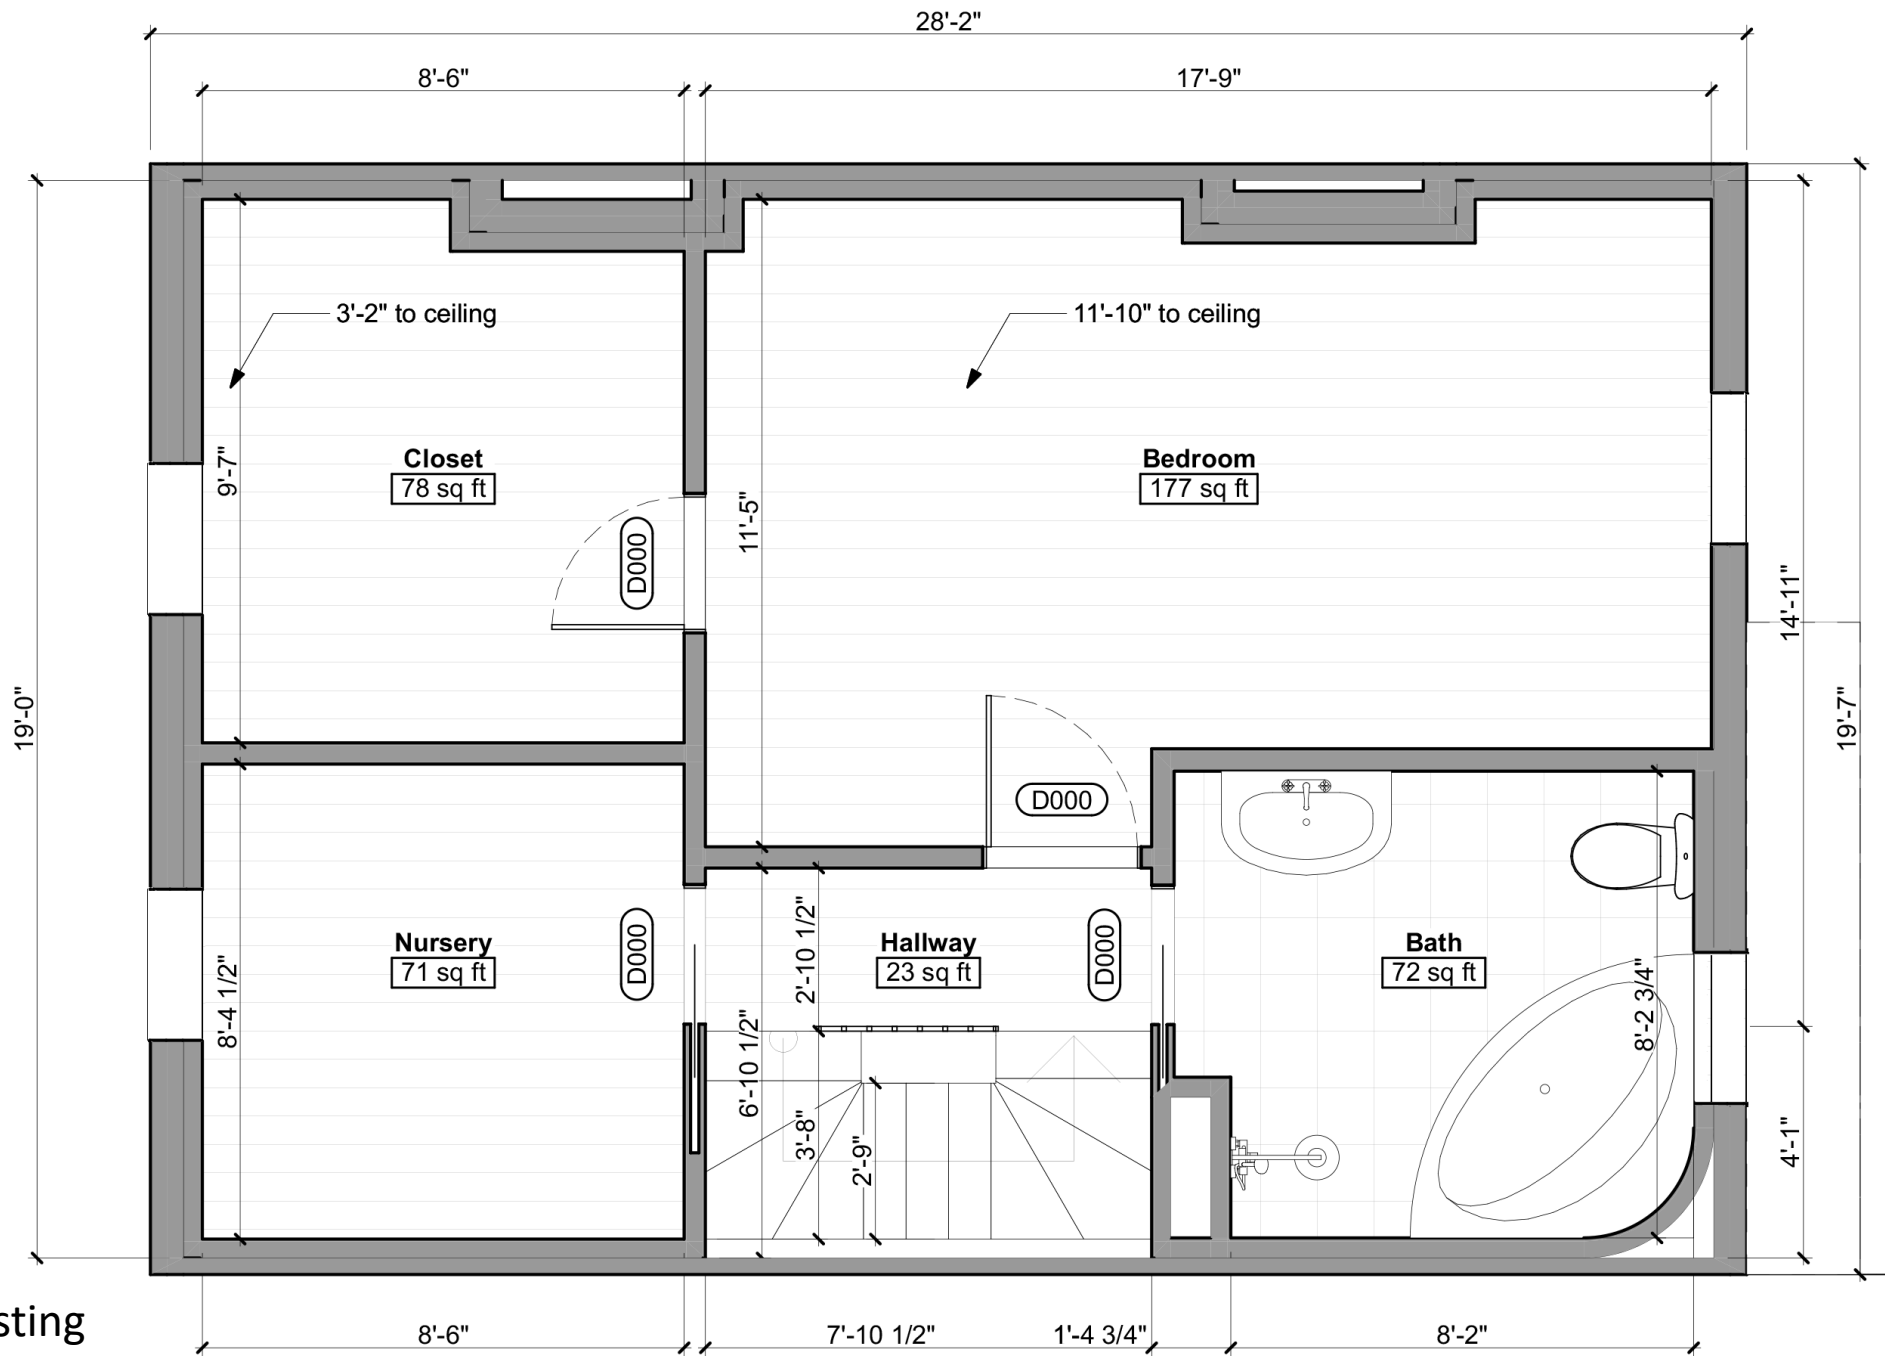

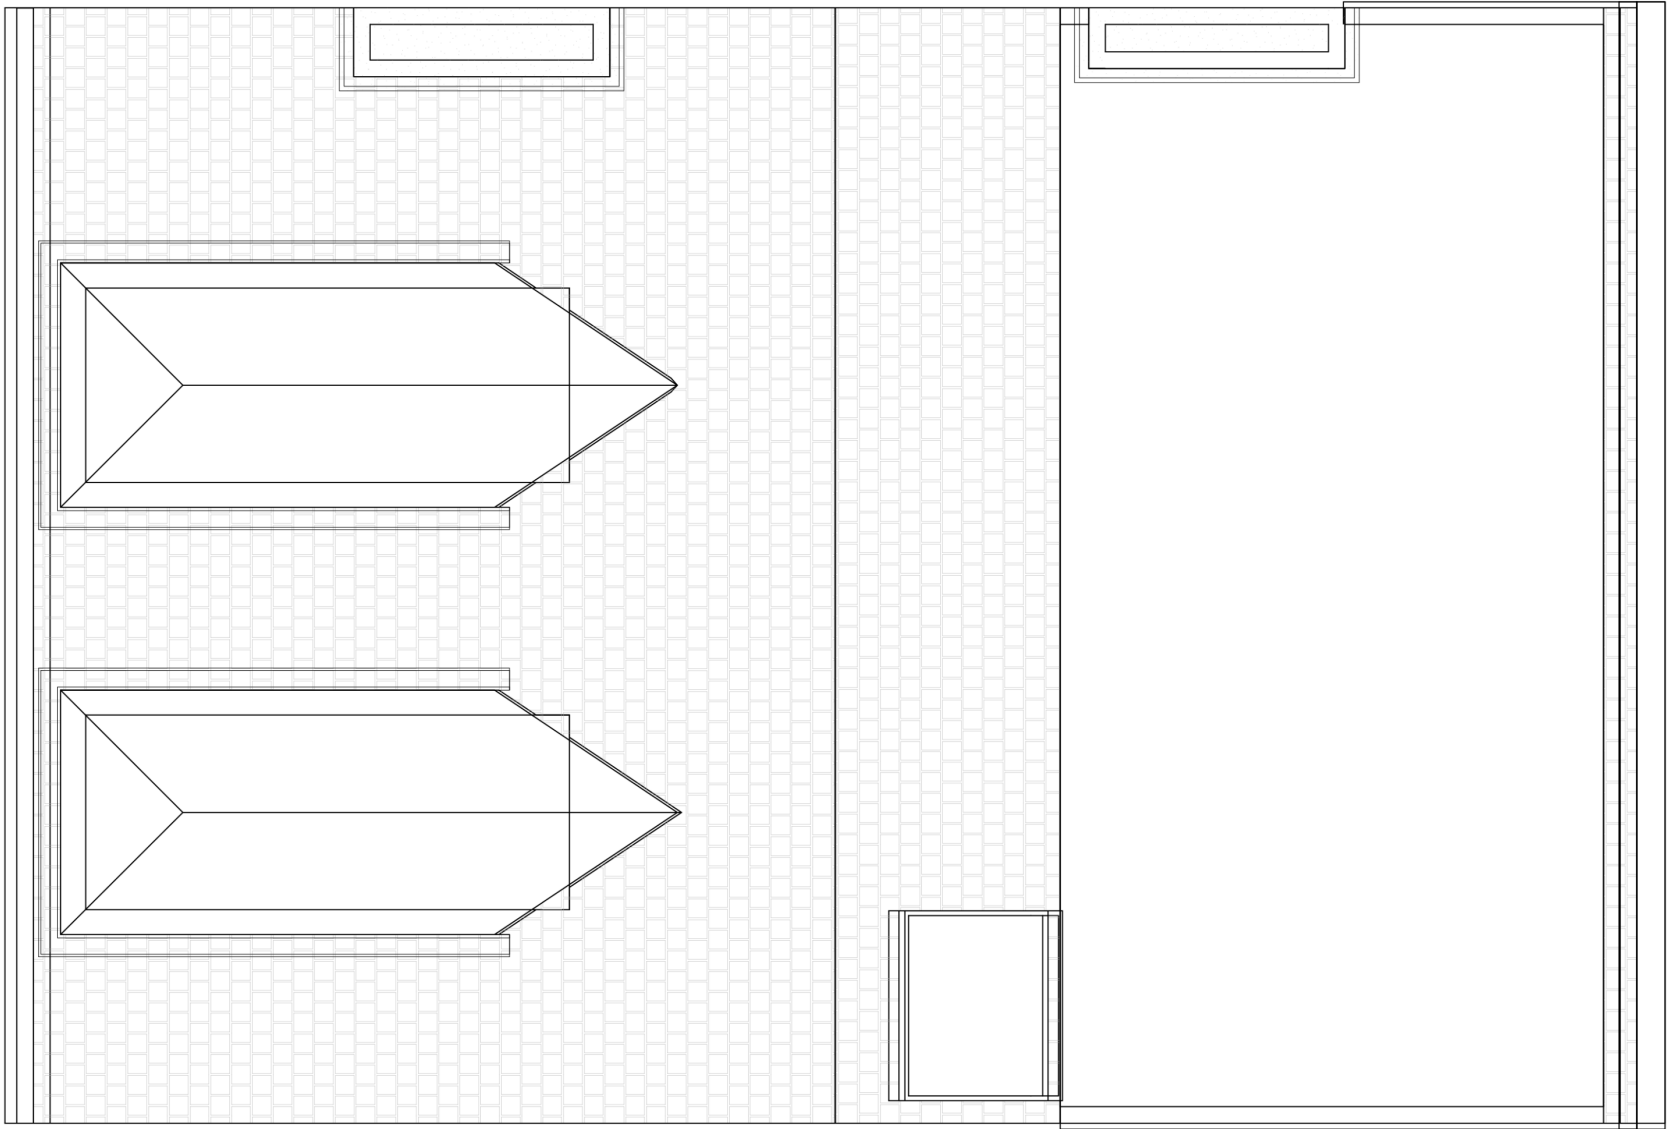


Roof Level Existing

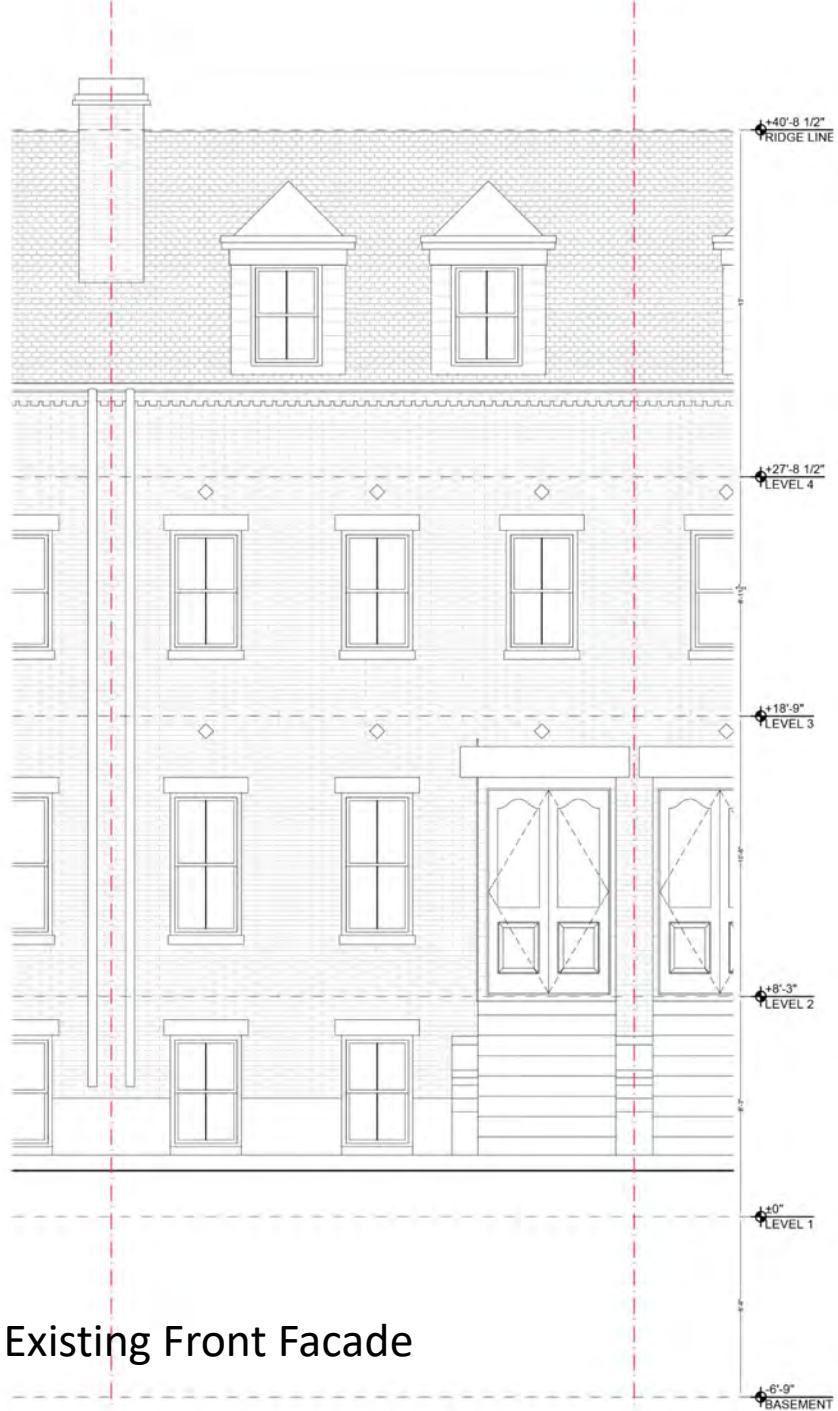


Existing Front Facade




Existing Rear Facade

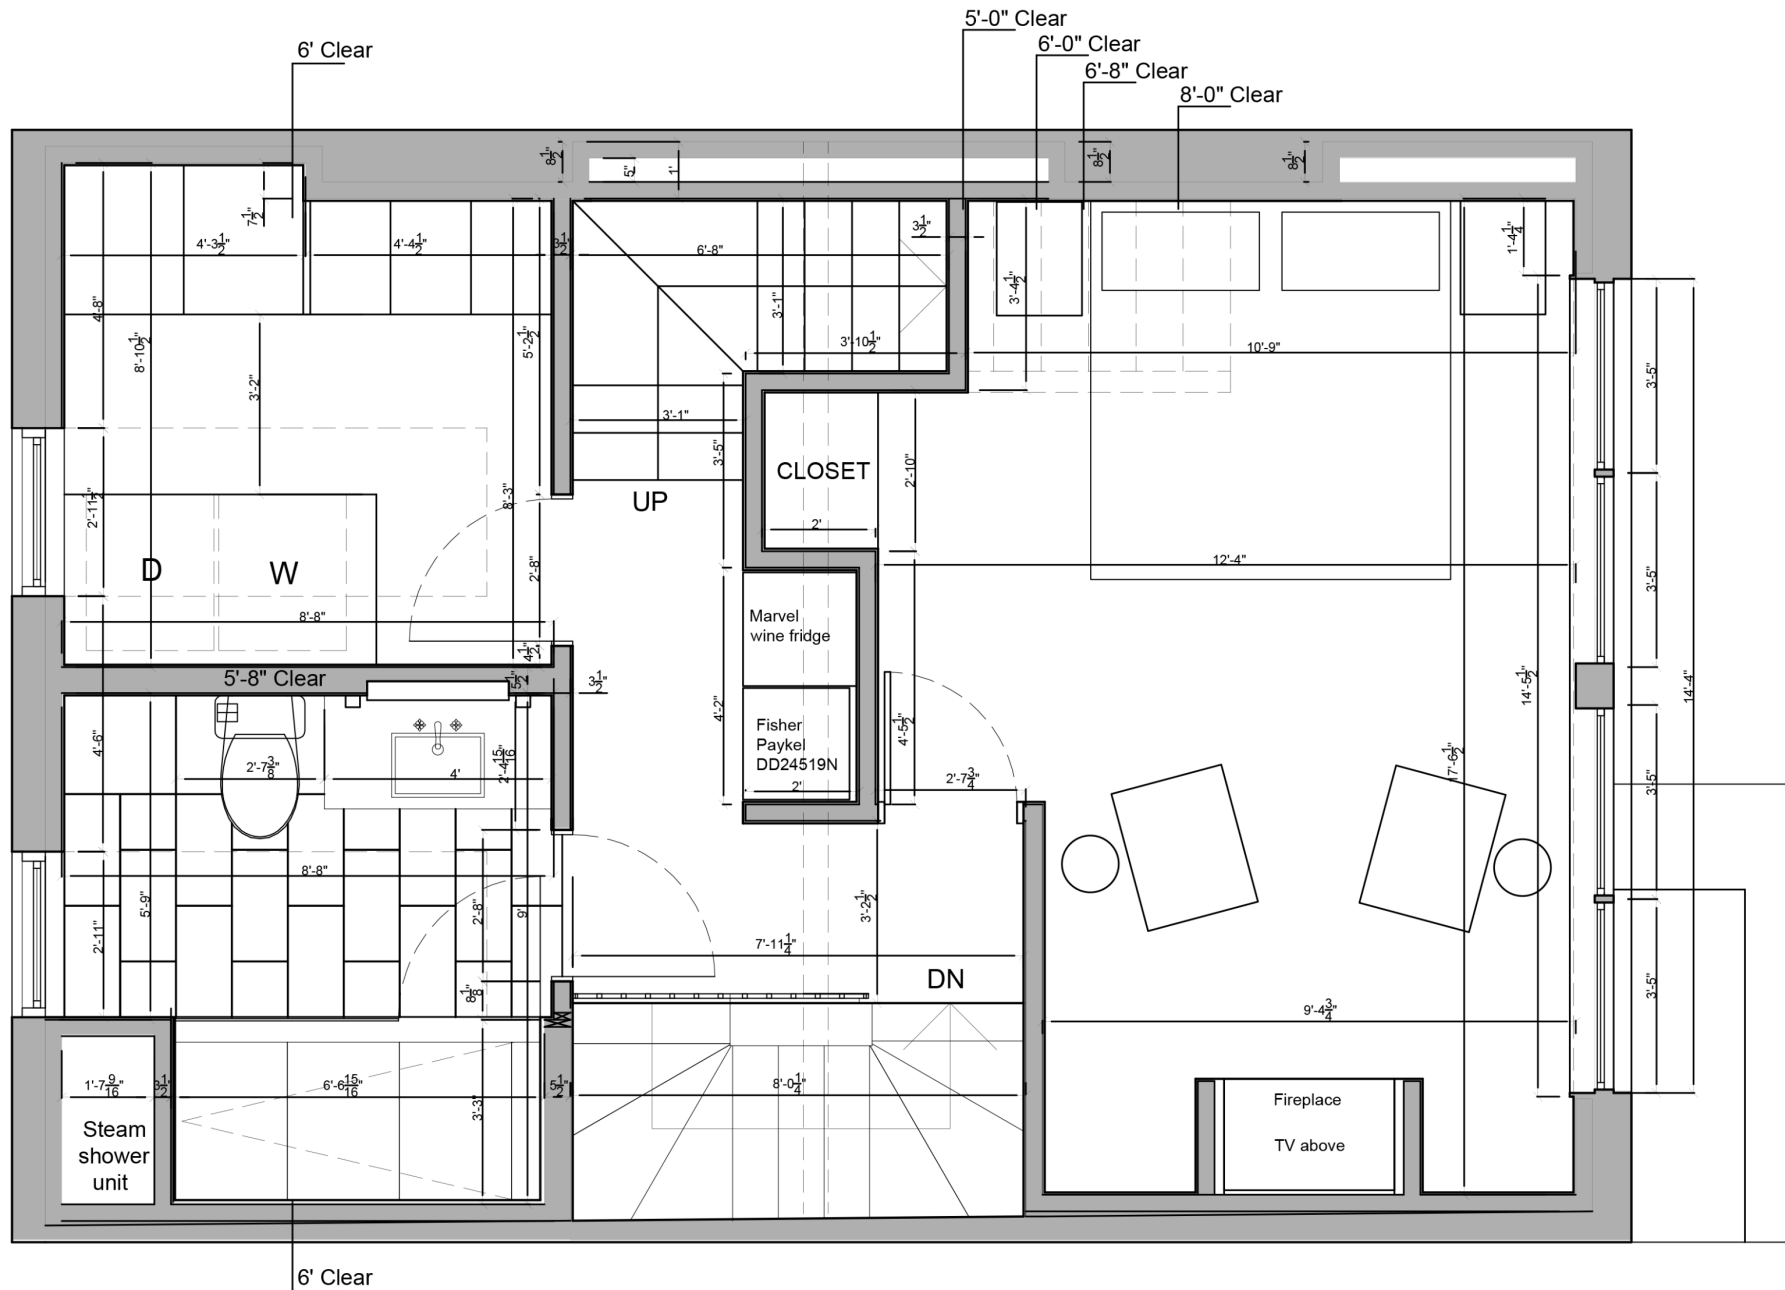

4th Floor Proposed

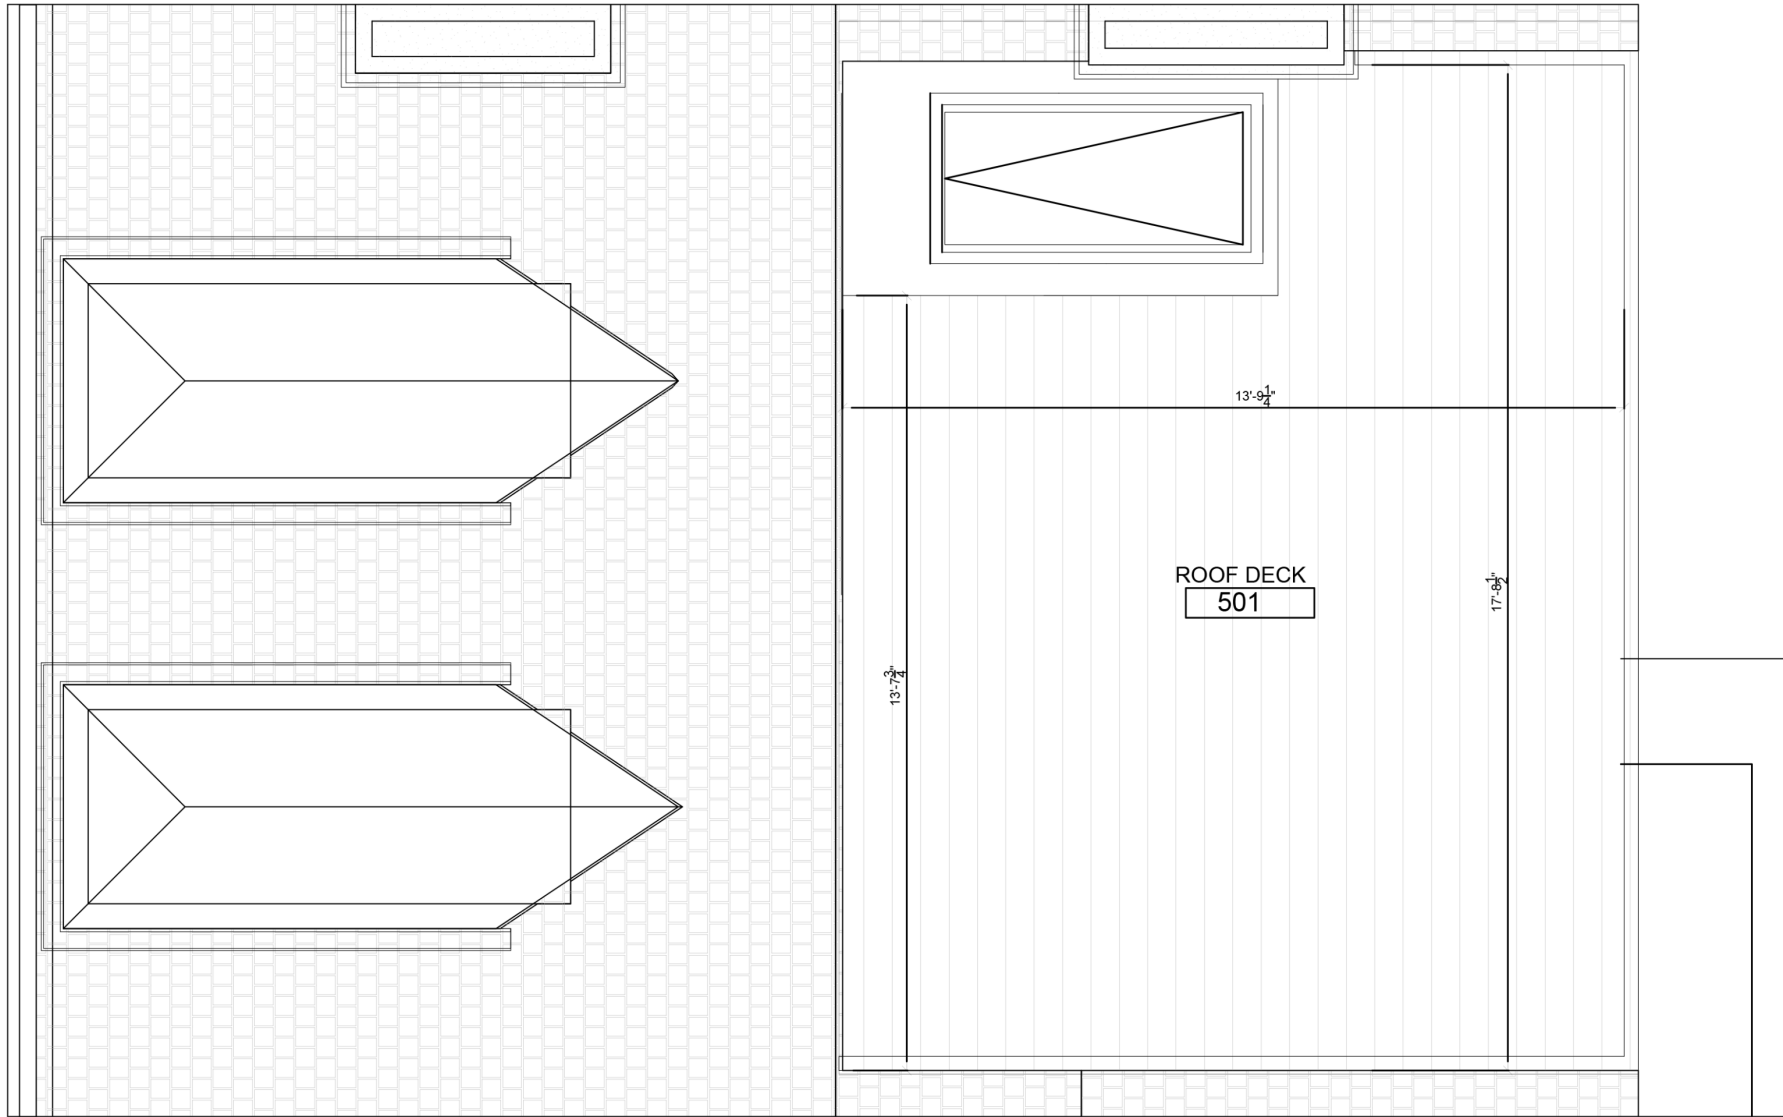

Roof Level Proposed

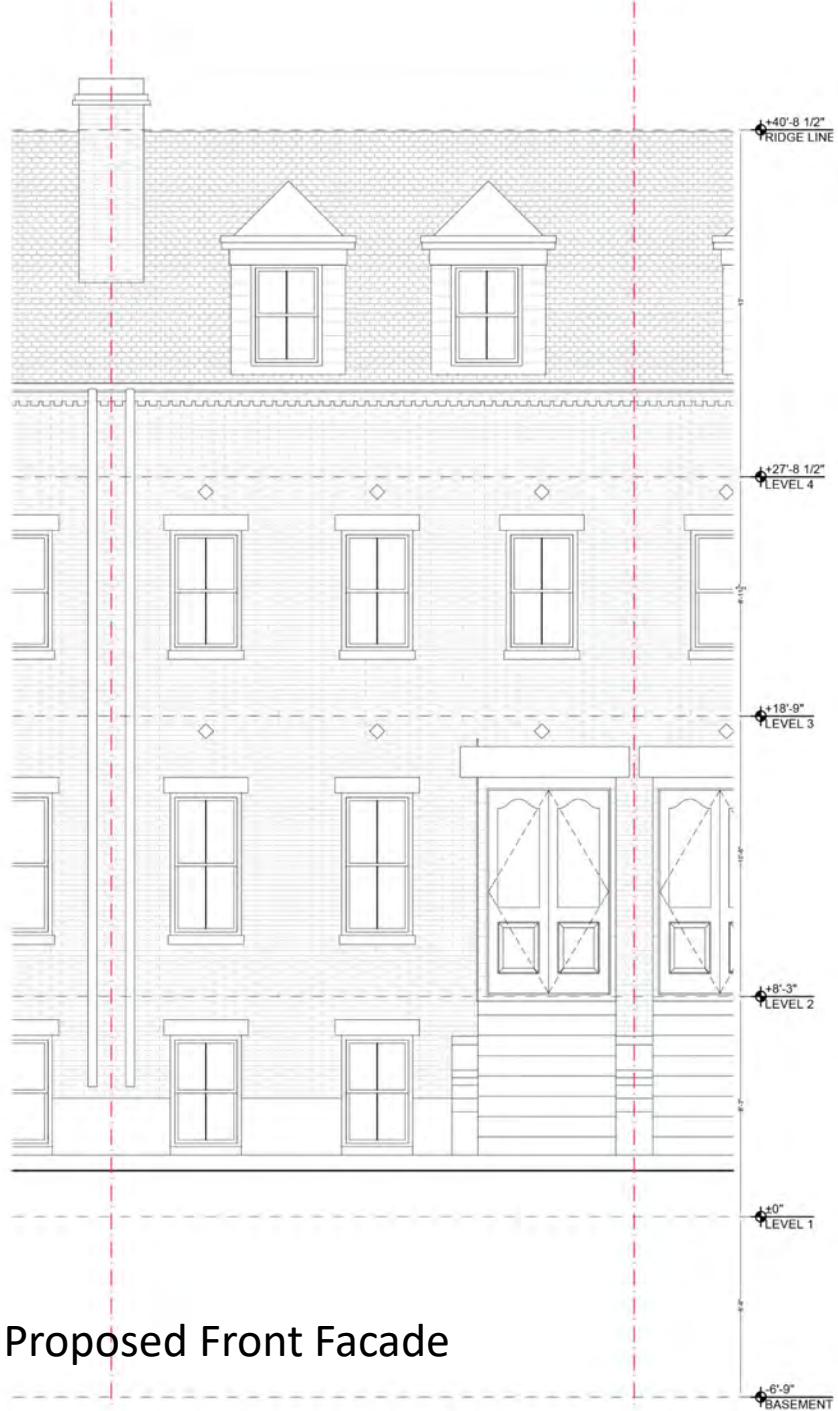

Proposed Front Facade



Proposed Rear Facade

