

Boston Landmarks Commission Hearing

October 27, 2020

Installation of three vegetative test plots on the Esplanade

Applicant: MA Department of Conservation and Recreation


Locus Map



Test Plot 1

Existing Conditions



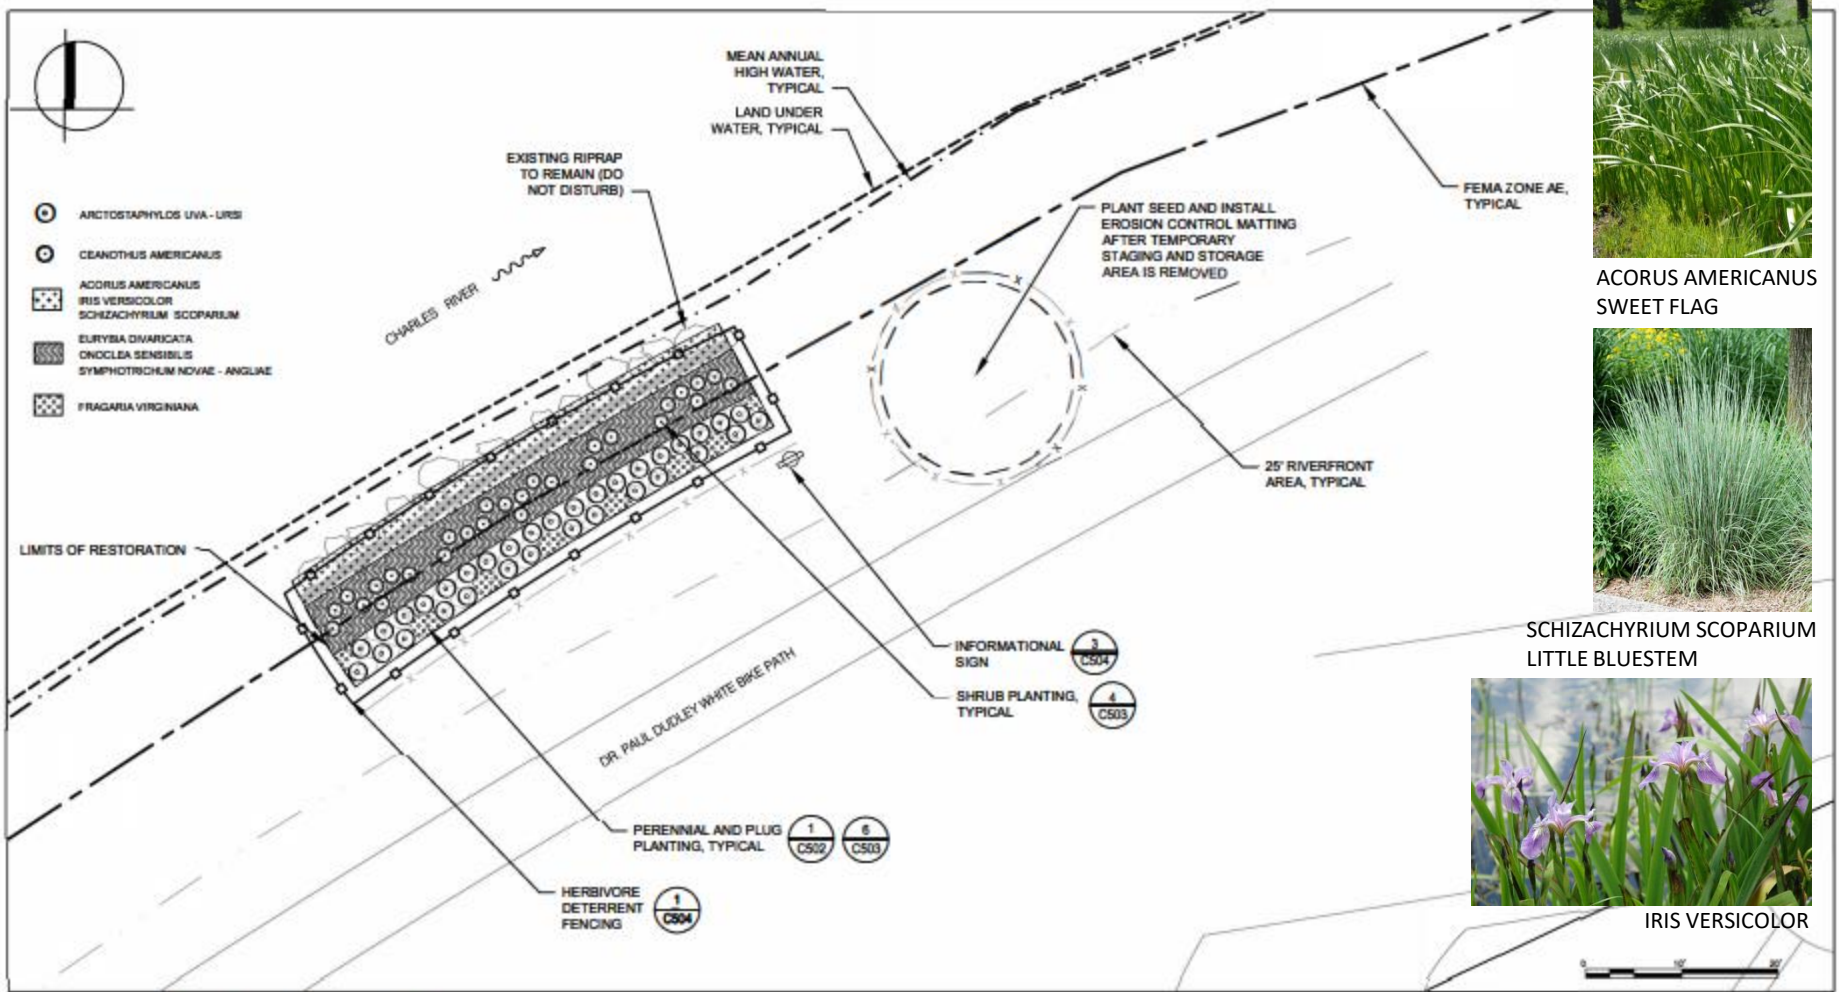

2 TEST PLOT 1 - PLANTING PLAN
SCALE: 1" = 10'



ARCTOSTAPHYLOS UVA URSI
BEARBERRY



CEANOTHUS AMERICANUS
NEW JERSEY TEA



EURYBIA DIVARICATA
WHITE WOOD ASTER



ONOCLEA SENSIBILIS
SENSITIVE FERN



NOVAE-ANGLIAE
NEW ENGLAND ASTER




FRAGARIA VIRGINIANA
SCARLETT STRAWBERRY

Test Plot 2

Existing Conditions



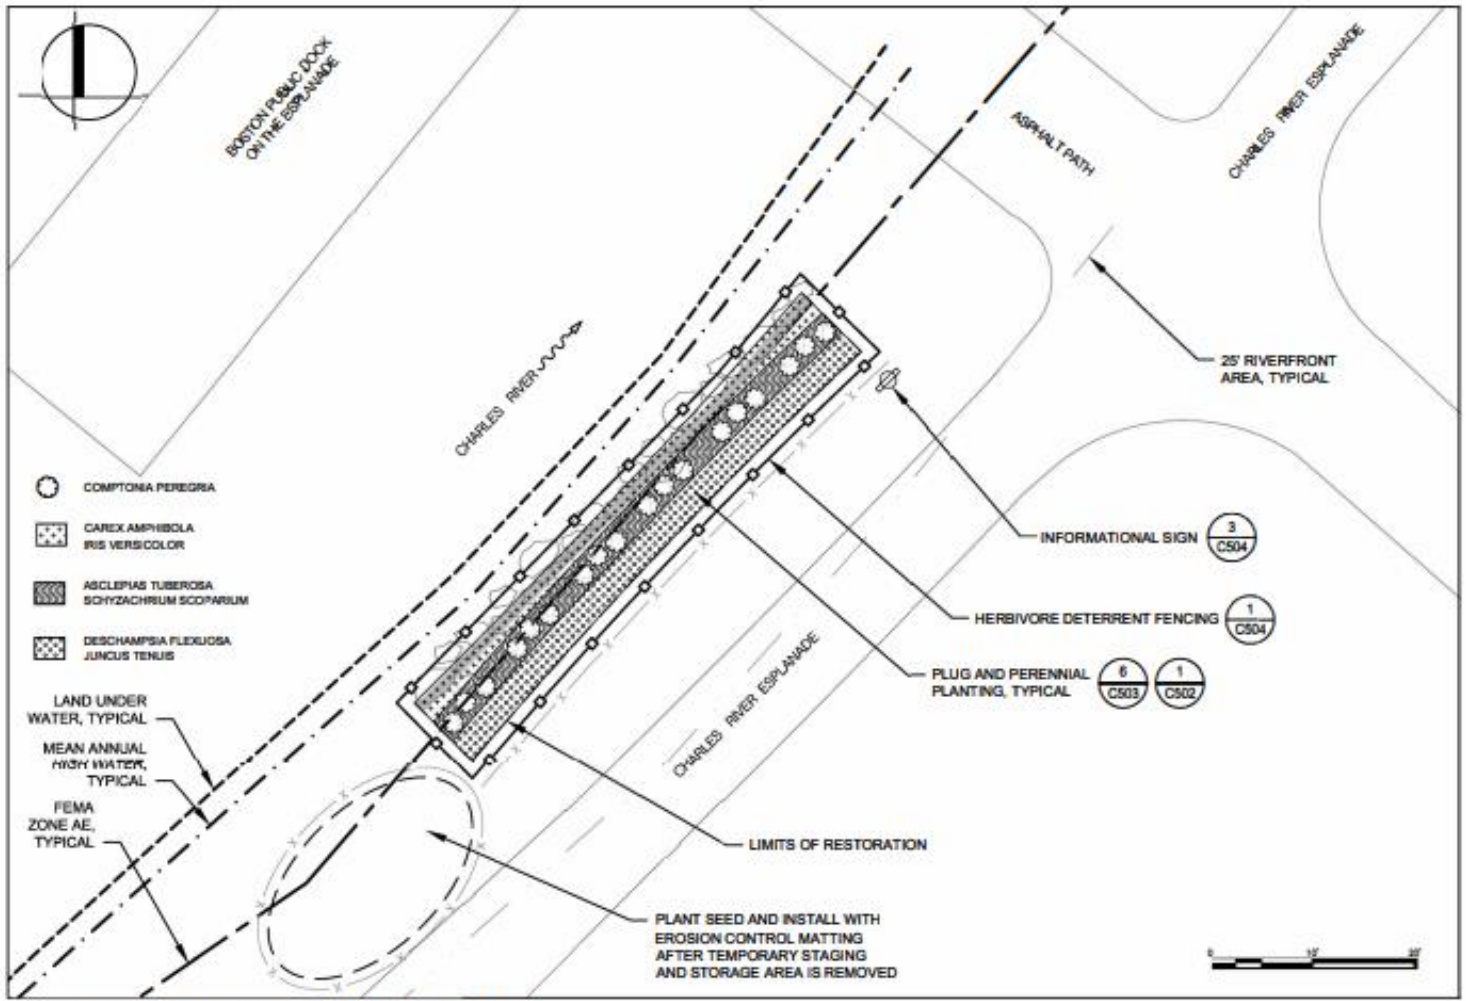

SCHIZACHYRIUM SCOPARIUM
LITTLE BLUESTEM



DESCHAMPسيا FLEXUOSA
WAVY HAIR GRASS



JUNCUS TENUIS
PATH RUSH



COMPTONIA PEREGRINA
SWEET FERN



CAREX AMPHIBOLA
CREEK SEDGE



IRIS VERSICOLOR
NORTHERN BLUE FLAG




ASCLEPIAS TUBEROSA
BUTTERFLY WEED

Test Plot 3

Existing Conditions



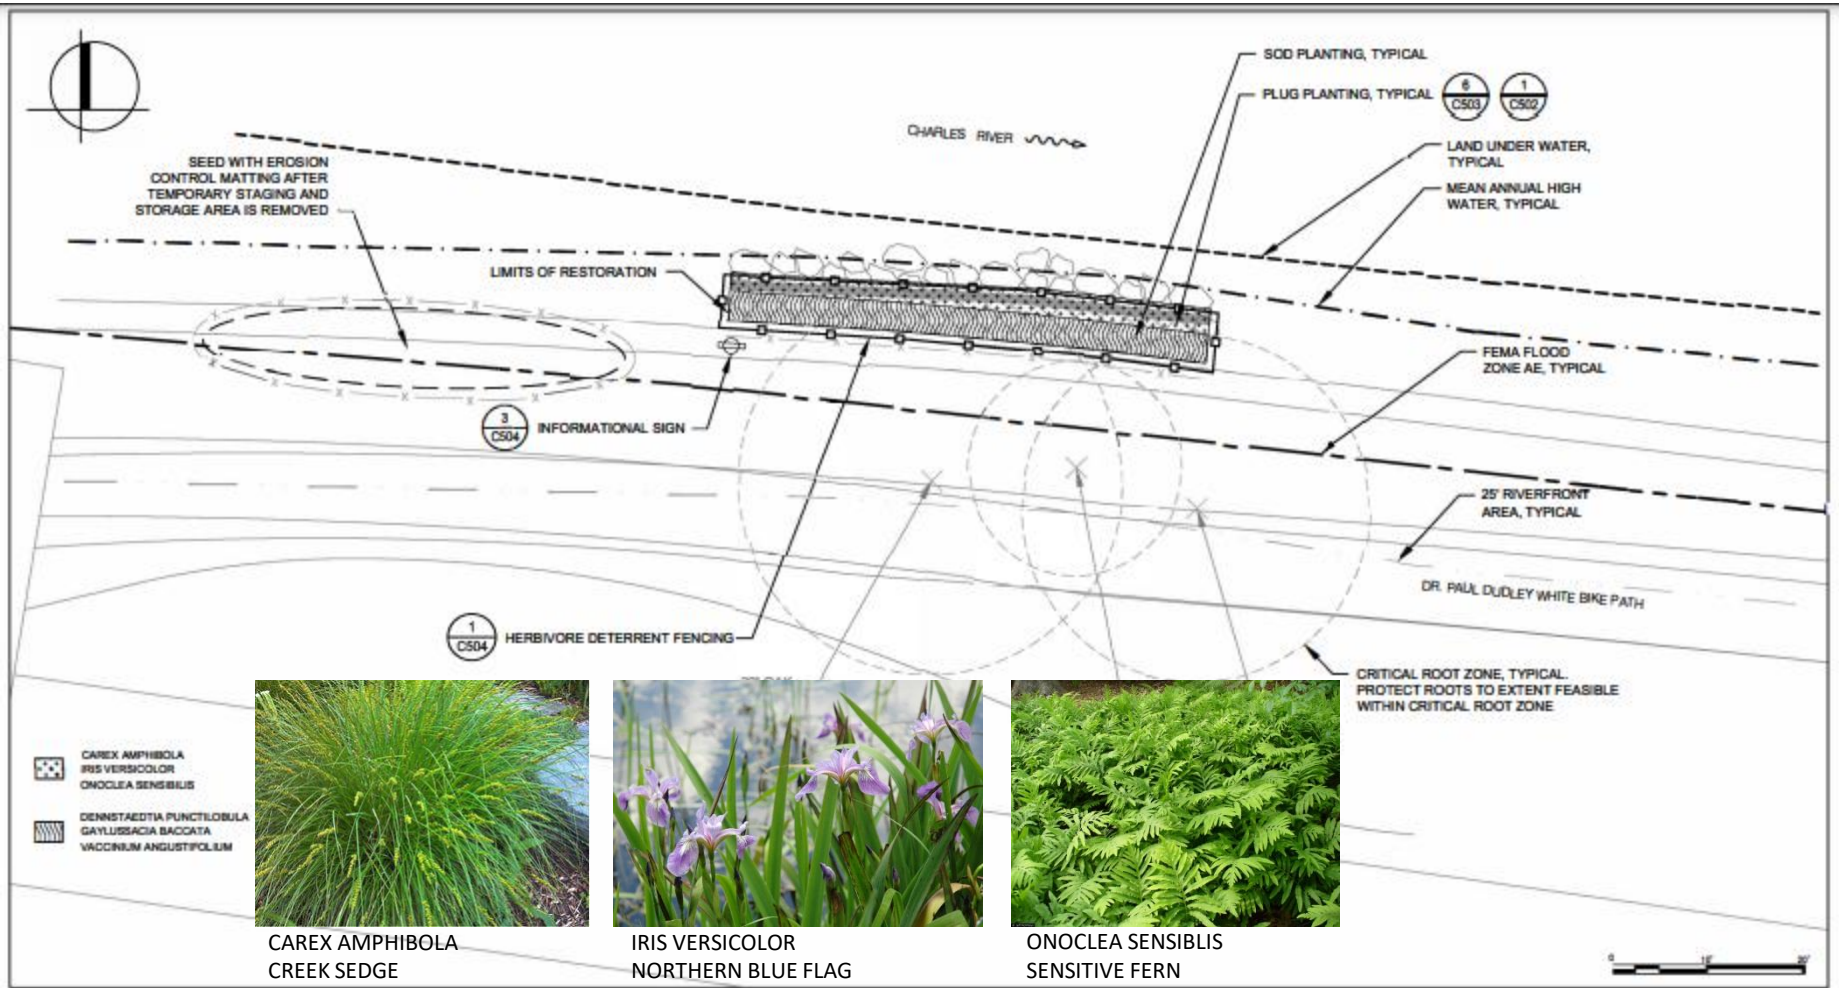

VACCINIUM ANGUSTIFOLIUM
LOWBUSH BLUEBERRY



DENNSTAEDTIA PUNCTILOBULA
HAY SCENTED FERN



GAYLUSSACIA BACCATA
BLACK HUCKLEBERRY