

# 126 MARLBOROUGH STREET RENOVATION BOSTON, MASSACHUSETTS



COMPOSITE OF SEVERAL PHOTOS TAKEN MARCH 2013, FROM BACKBAYHOUSES.ORG

BBAC PRESENTATION  
OCTOBER 14, 2020

**ARCHITECTS**  
**CBT**  
110 Canal Street  
Boston, MA 02114  
p. 617 262 4354, f. 617 267 9667





126 MARLBOROUGH STREET

- EXISTING ROOF EXTENT
- EXISTING HEADHOUSES





EXISTING ROOF DECK - MECHANICAL



EXISTING ROOF DECK - SKYLIGHT




EXISTING ROOF DECK - HEADHOUSE

**EXISTING EXTERIOR ROOF DECK PHOTOS**  
126 MARLBOROUGH STREET RENOVATION BOSTON,  
MASSACHUSETTS  
OCTOBER 14, 2020








EXISTING

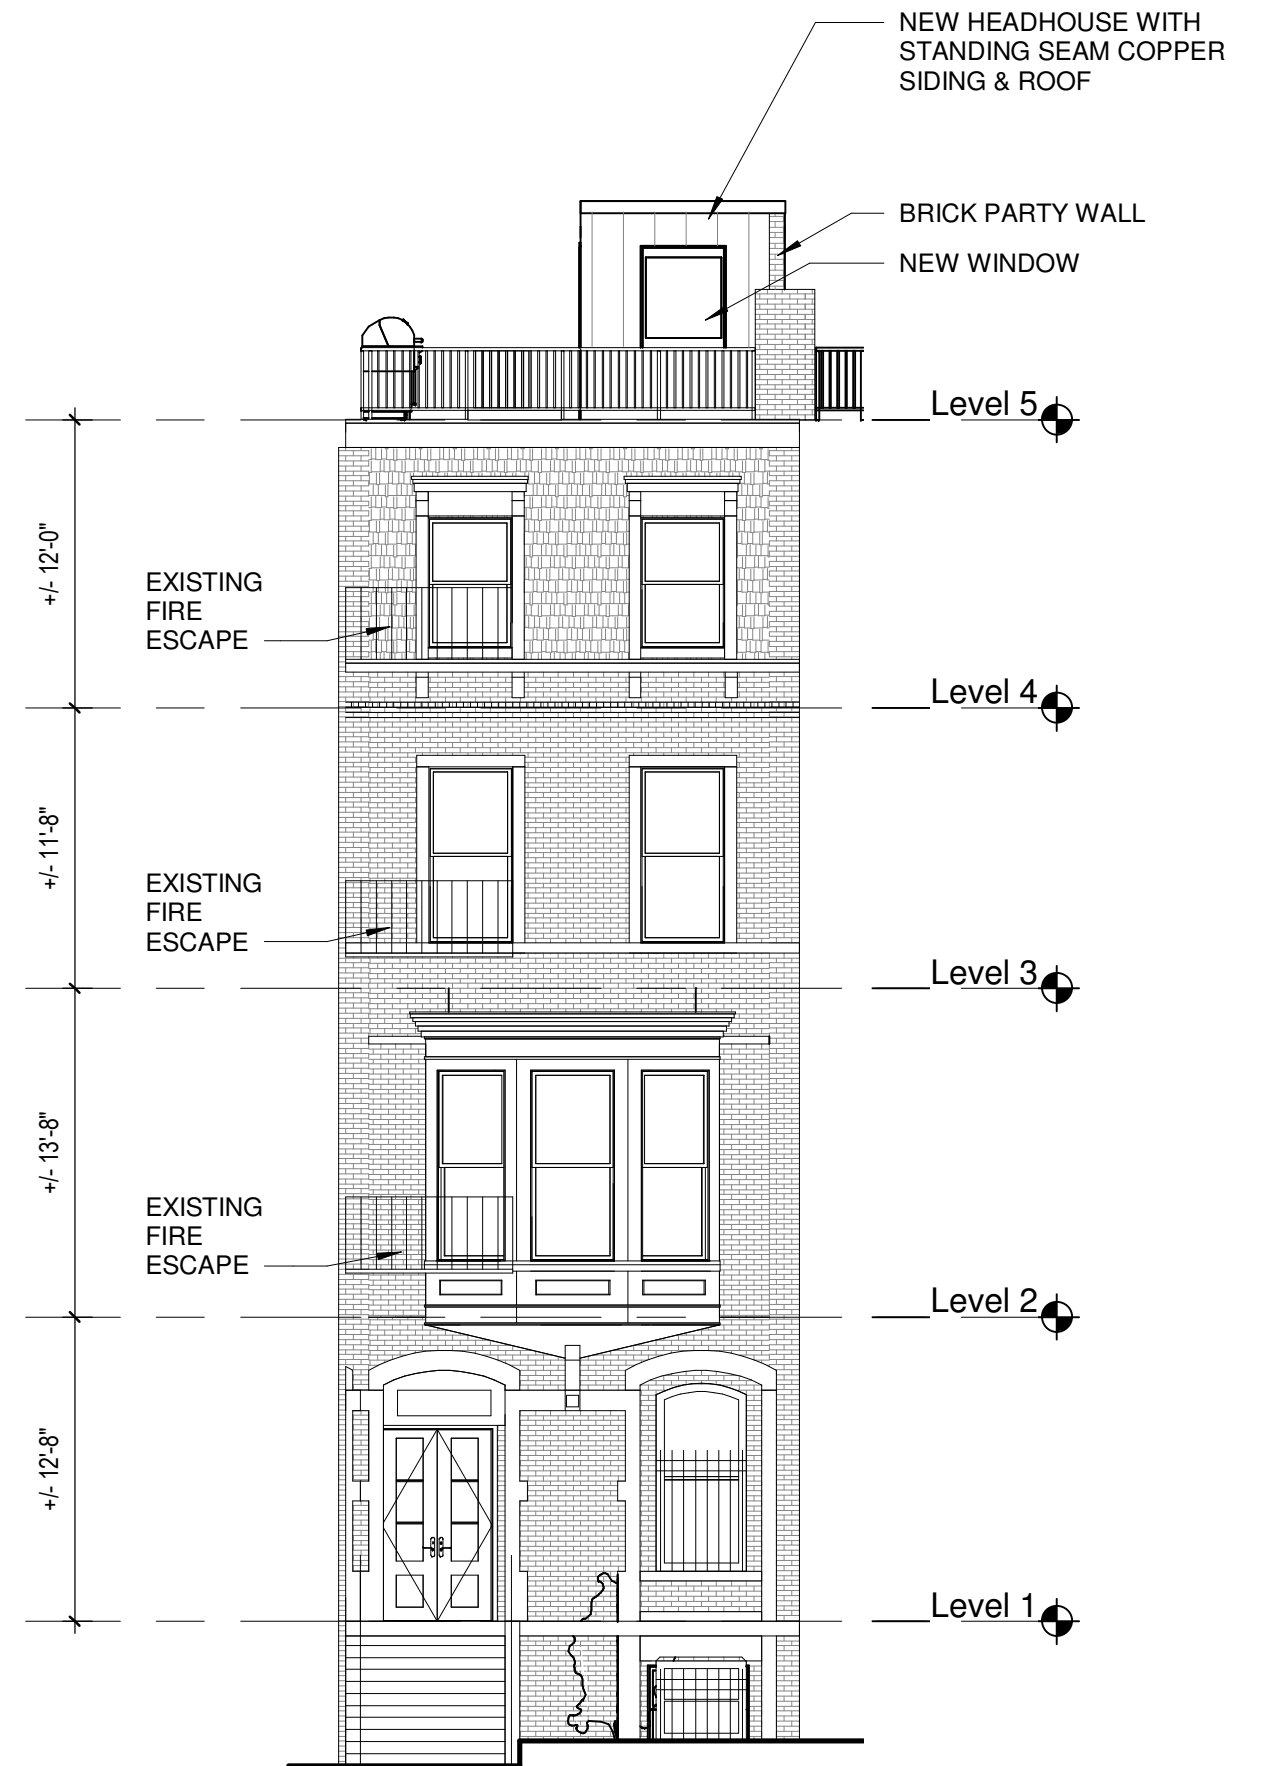


PROPOSED

**MARLBOROUGH BUILDING ELEVATIONS**  
 126 MARLBOROUGH STREET RENOVATION BOSTON,  
 MASSACHUSETTS  
 OCTOBER 14, 2020 1/8" = 1'-0"

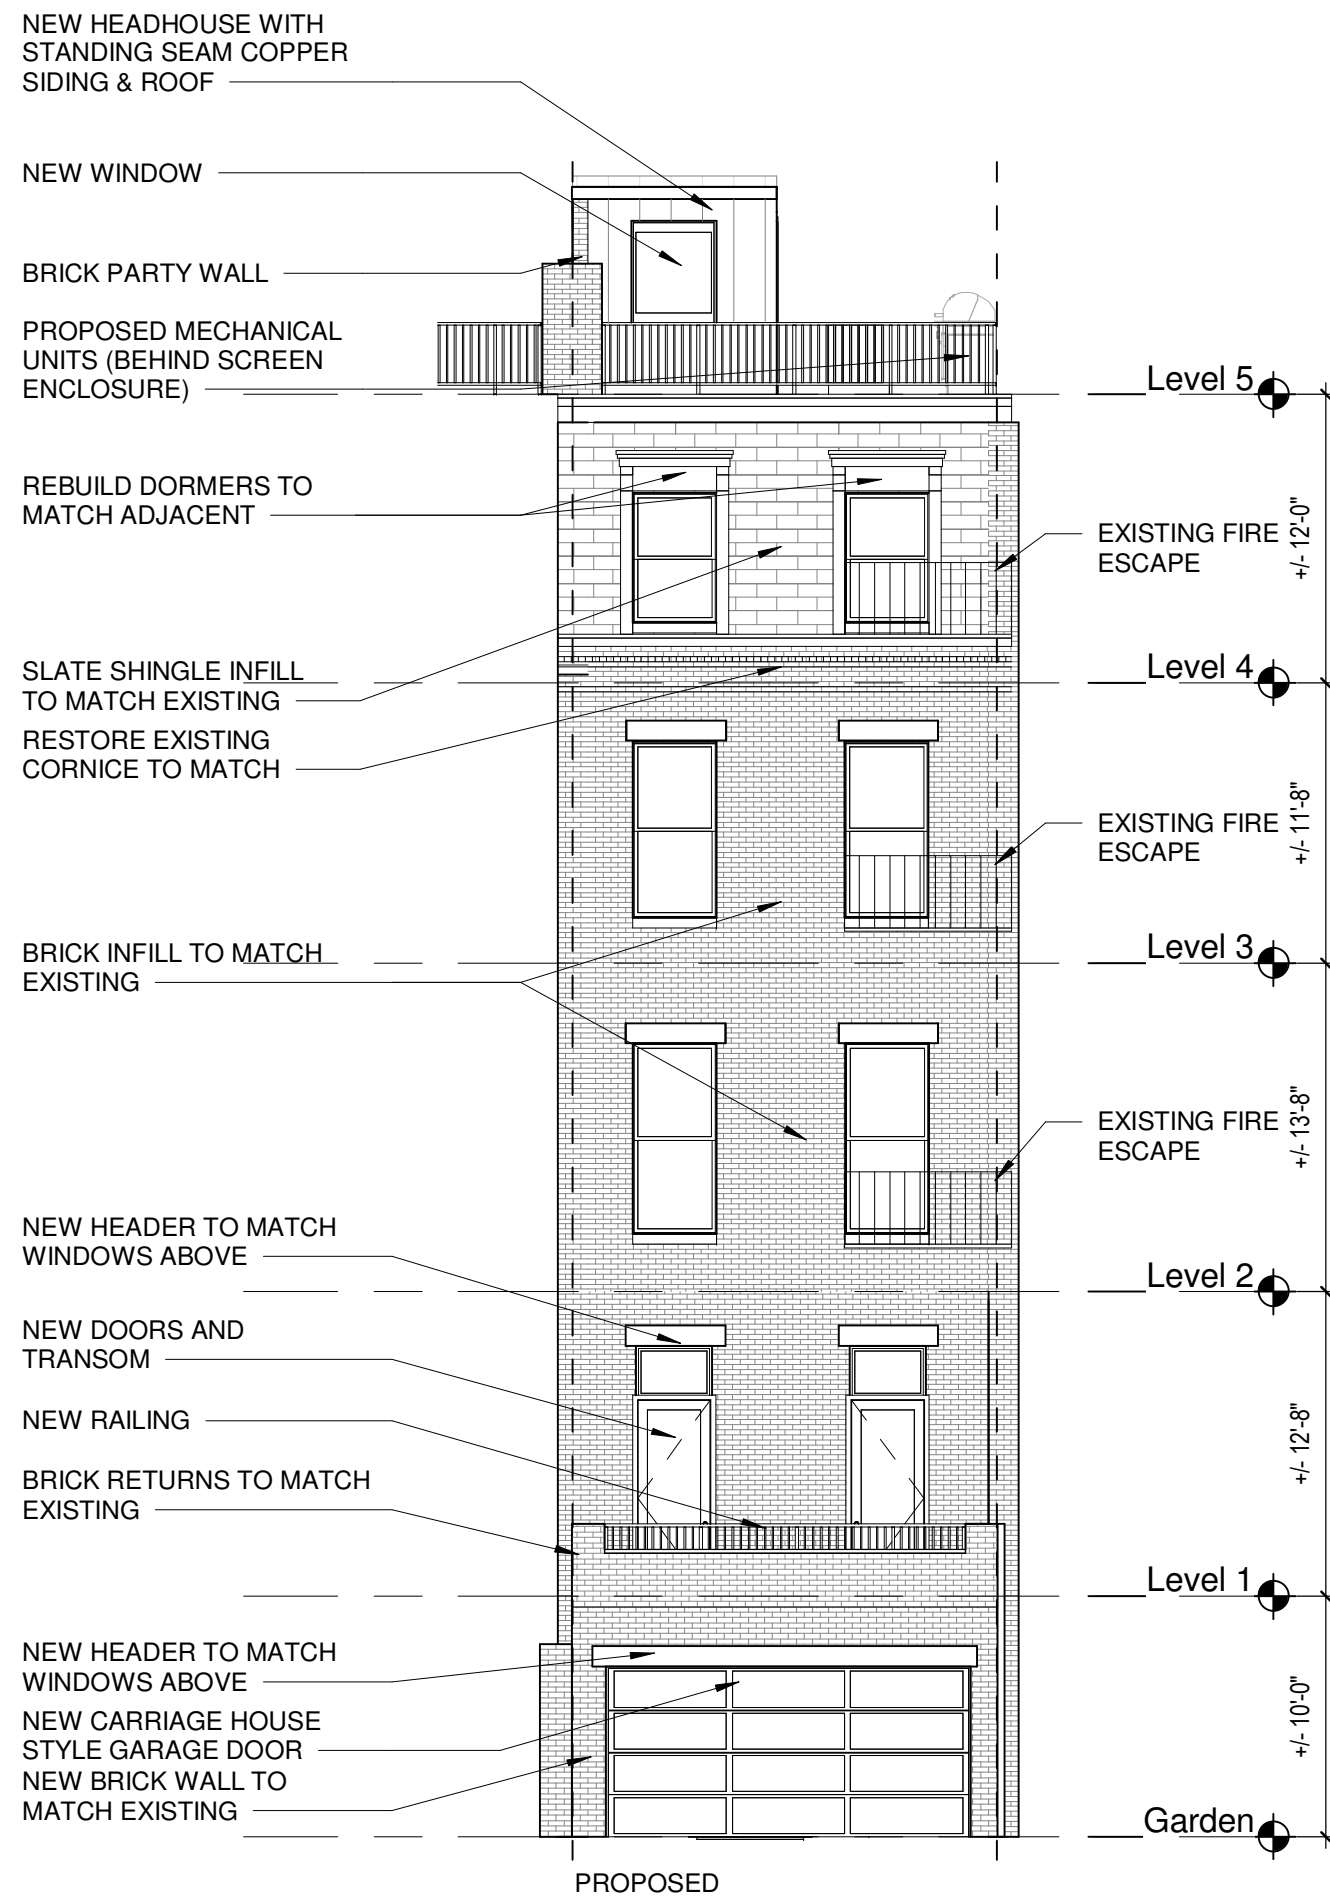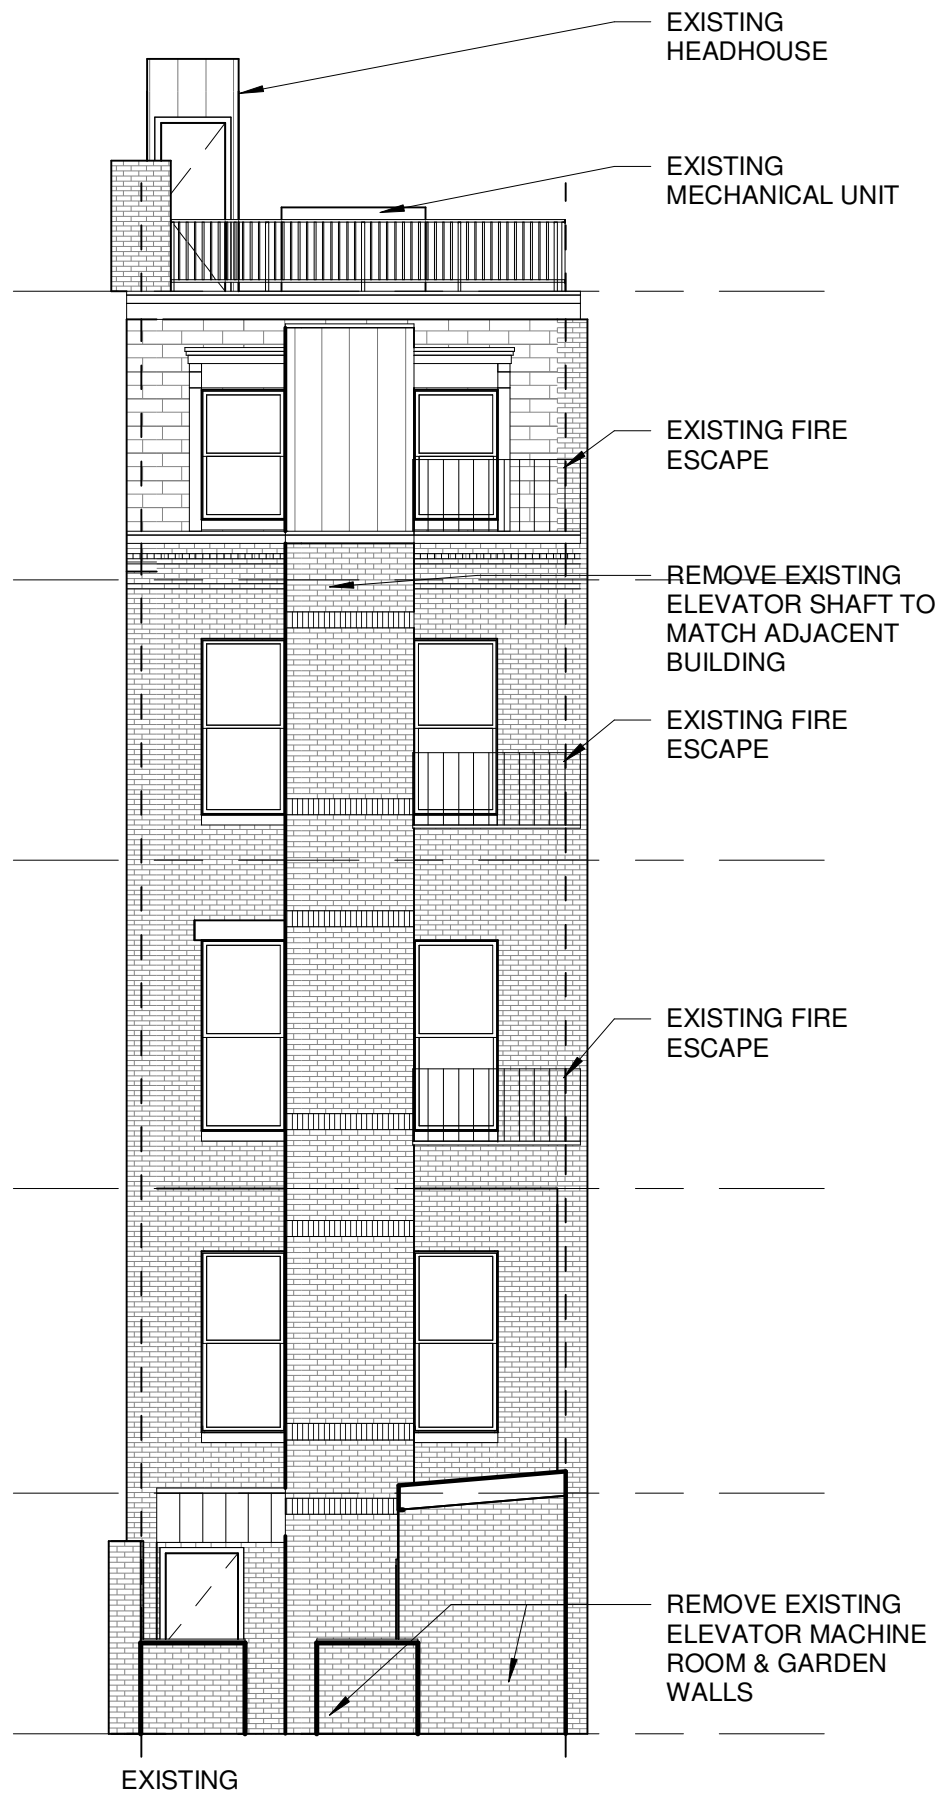

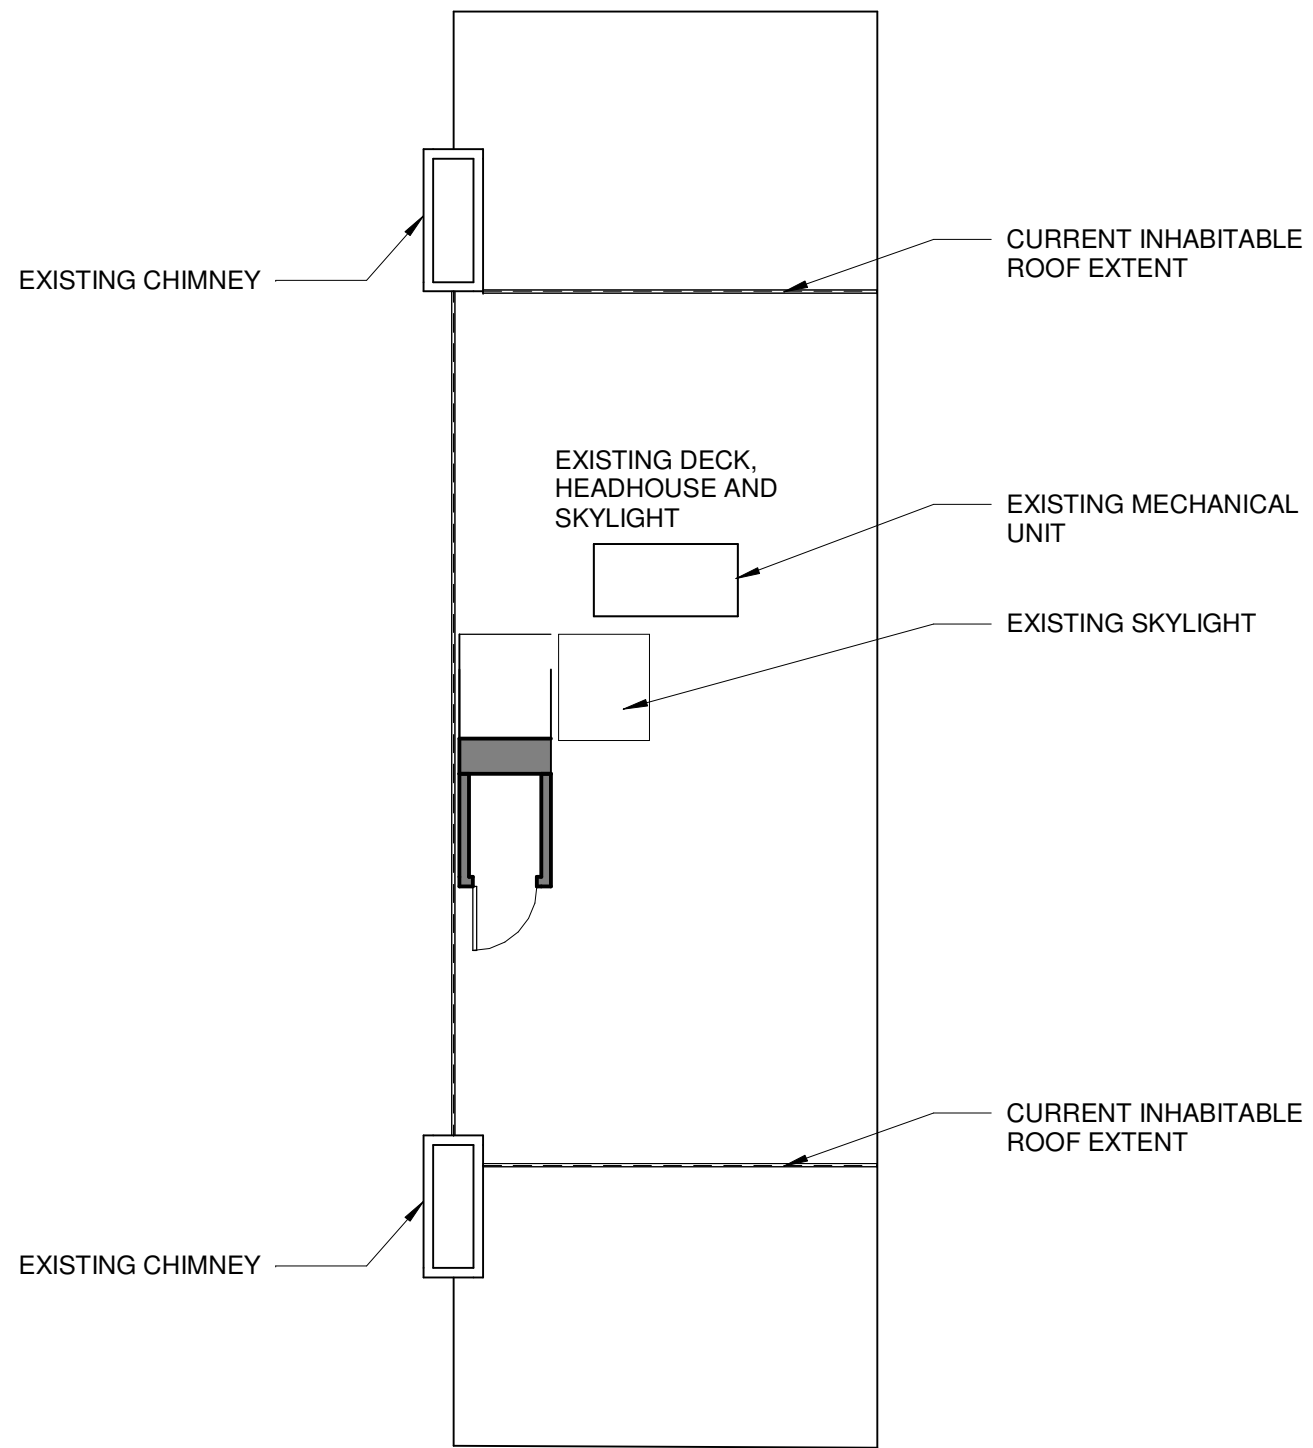


EXISTING

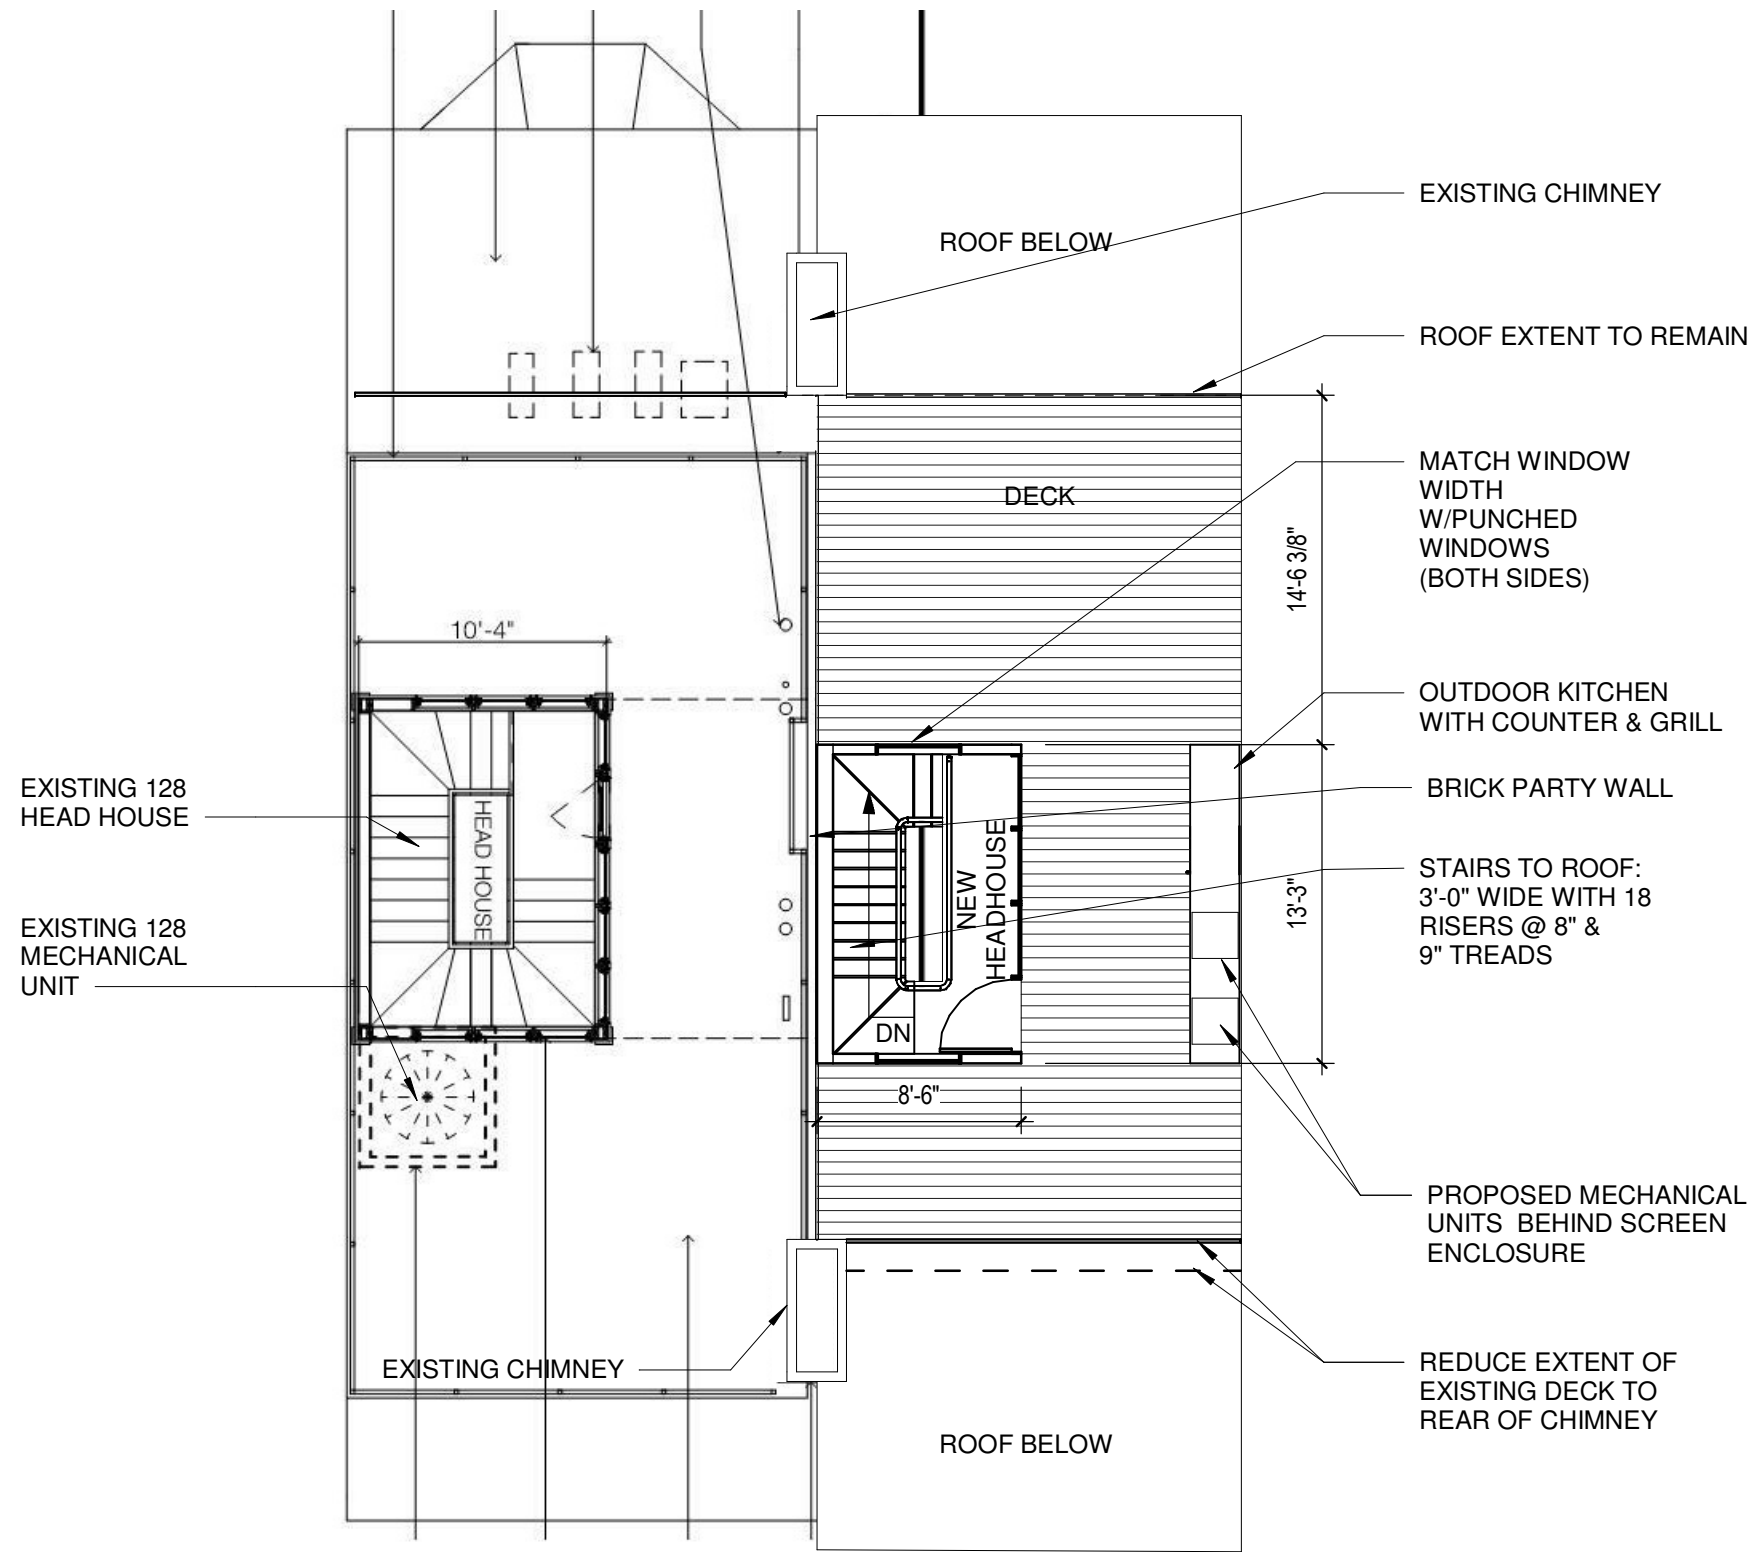

PROPOSED

**ROOF FLOOR PLAN**  
 126 MARLBOROUGH STREET RENOVATION BOSTON,  
 MASSACHUSETTS  
 OCTOBER 14, 2020 1/8" = 1'-0"

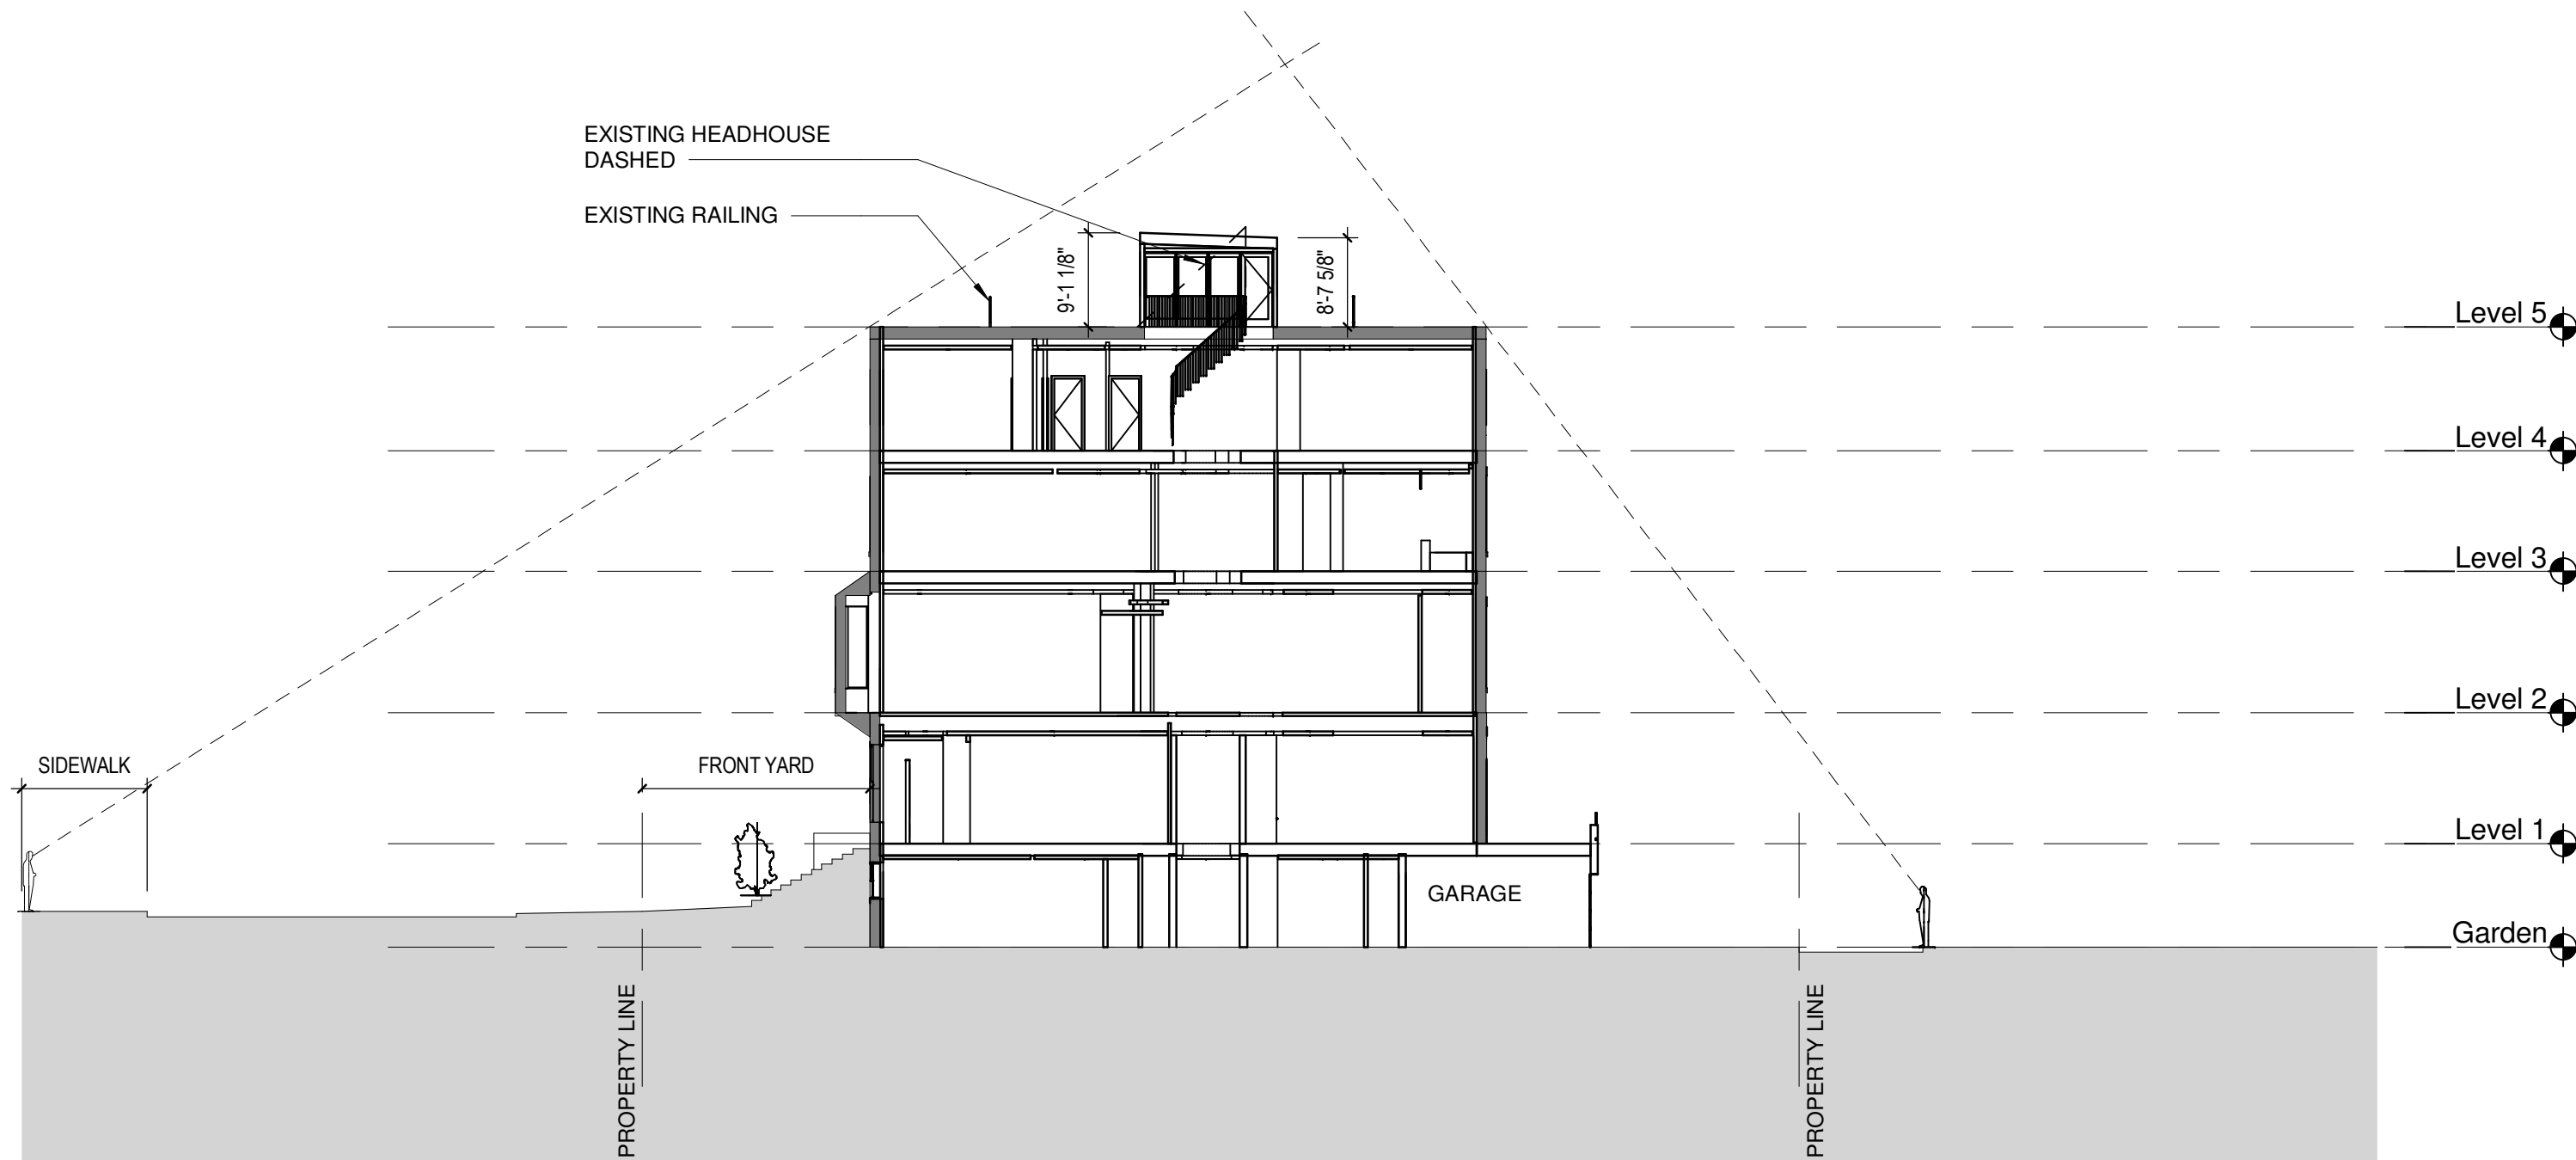

10/6/2020 12:10:53 PM