

William J. Devine Golf Course

CART BOARDWALK AT SCARBORO POND



Landmarks Commission Hearing - Amendment

January 26, 2021

Boston Parks and Recreation

Weston & SampsonSM
design studio



PROJECT TEAM

Allison Perlman

Project Manager

Allison.perlman@boston.gov or 617-961-3035

Cass Chroust


Project Manager, Weston & Sampson Design Studio



PROJECT LOCATION




PLAN AND DETAILS

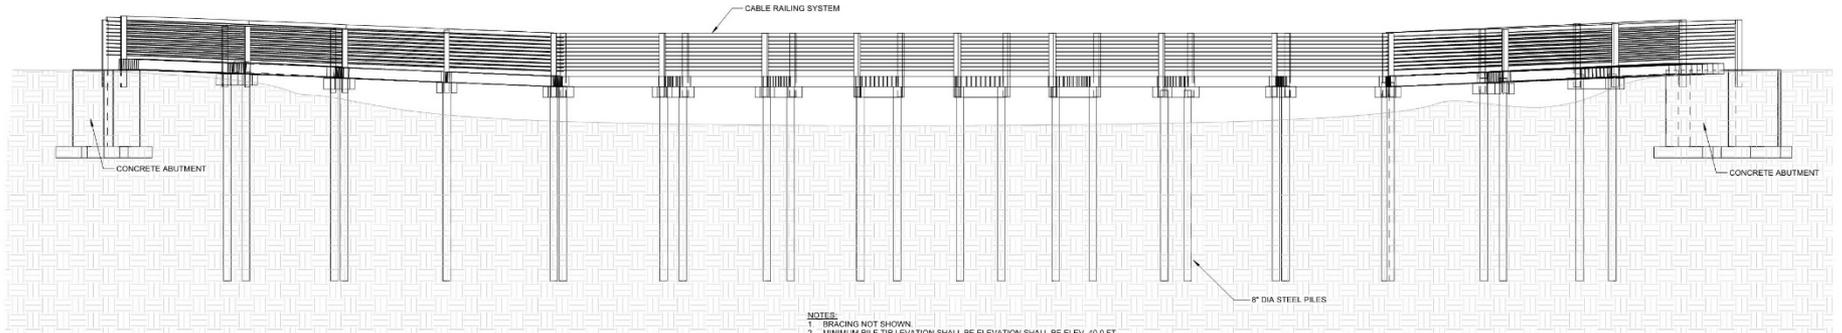

- NOTES:
1. BRACING NOT SHOWN
 2. MINIMUM PILE TOP ELEVATION SHALL BE ELEV. 40.0 FT.
 3. ACTUAL GROUND SURFACE ELEVATIONS MAY VARY.

1 PROJECTED BOARDWALK VIEW


SCALE: 3/16" = 1'-0"

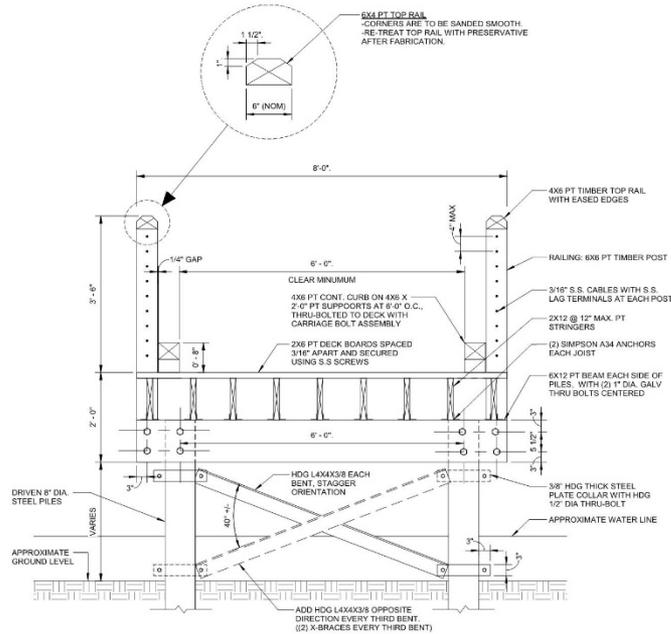

- NOTE:
1. FASTENERS AND CONNECTION MATERIALS HOT-DIPPED GALVANIZED U.N.O
 2. PILE PAIRS SHALL BE SPACED 10' O.C. MAXIMUM
 3. COPE ANGLE BRACING AS REQUIRED.


2 TYPICAL BOARDWALK SECTION

SCALE: 3/4" = 1'-0"

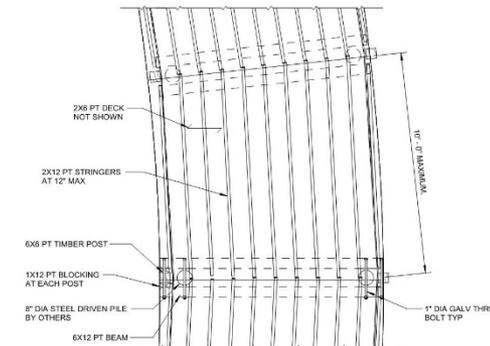

3 ENLARGED PARTIAL PLAN VIEW

SCALE: 3/8" = 1'-0"

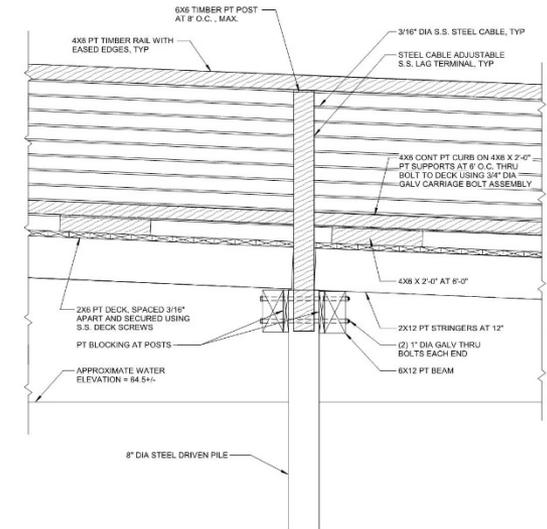

4 ENLARGED ELEVATION VIEW

SCALE: 3/4" = 1'-0"

PLAN AND DETAILS



ISOMETRIC VIEW

SCALE: N.T.S

- NOTE:
1. ISOMETRIC VIEWS ARE FOR REFERENCE ONLY
2. BRACING NOT SHOWN.


WHAT'S BUILT



PROPOSED AMENDMENT



IMAGES OF MOCK UP

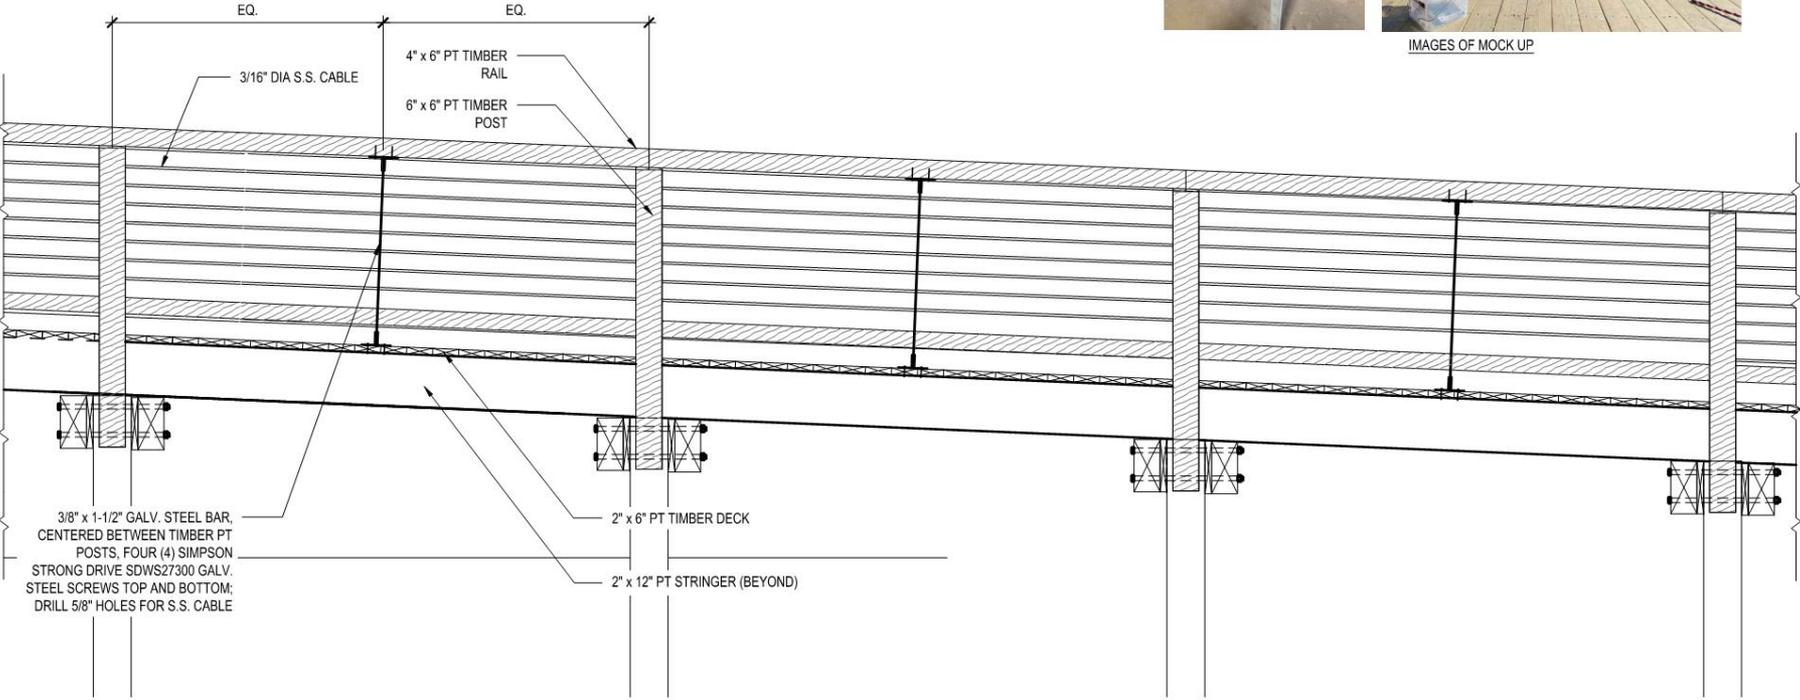

PROPOSED AMENDMENT



IMAGES OF MOCK UP

THANK YOU!

For questions, maintenance requests or
concerns regarding any of our
parks contact 311



January 14, 2020
Boston Parks and Recreation

Weston & Sampson²³
design studio