

FOURTH FLOOR

THIRD FLOOR

SECOND FLOOR

FIRST FLOOR

BASEMENT LEVEL

GARDEN LEVEL

EXISTING COURTYARD ELEVATION
SCALE: 3/16" = 1'-0"

Frank McGuire Architects
 Architecture . Planning . Programming
 drawing EXISTING COURTYARD ELEVATION
 project 78 MT. VERNON ST.
 scale 3/16" = 1'-0" date OCT. 30, 2018
 27 Chestnut Street Boston MA 02108
 tel (o) _____ 617.742.4249
 tel (m) _____ 617.851.8090
 fax _____ 617.227.1781
 email frankmcguirearchitects@comcast.net

FOURTH FLOOR


THIRD FLOOR

SECOND FLOOR

FIRST FLOOR


BASEMENT LEVEL

GARDEN LEVEL

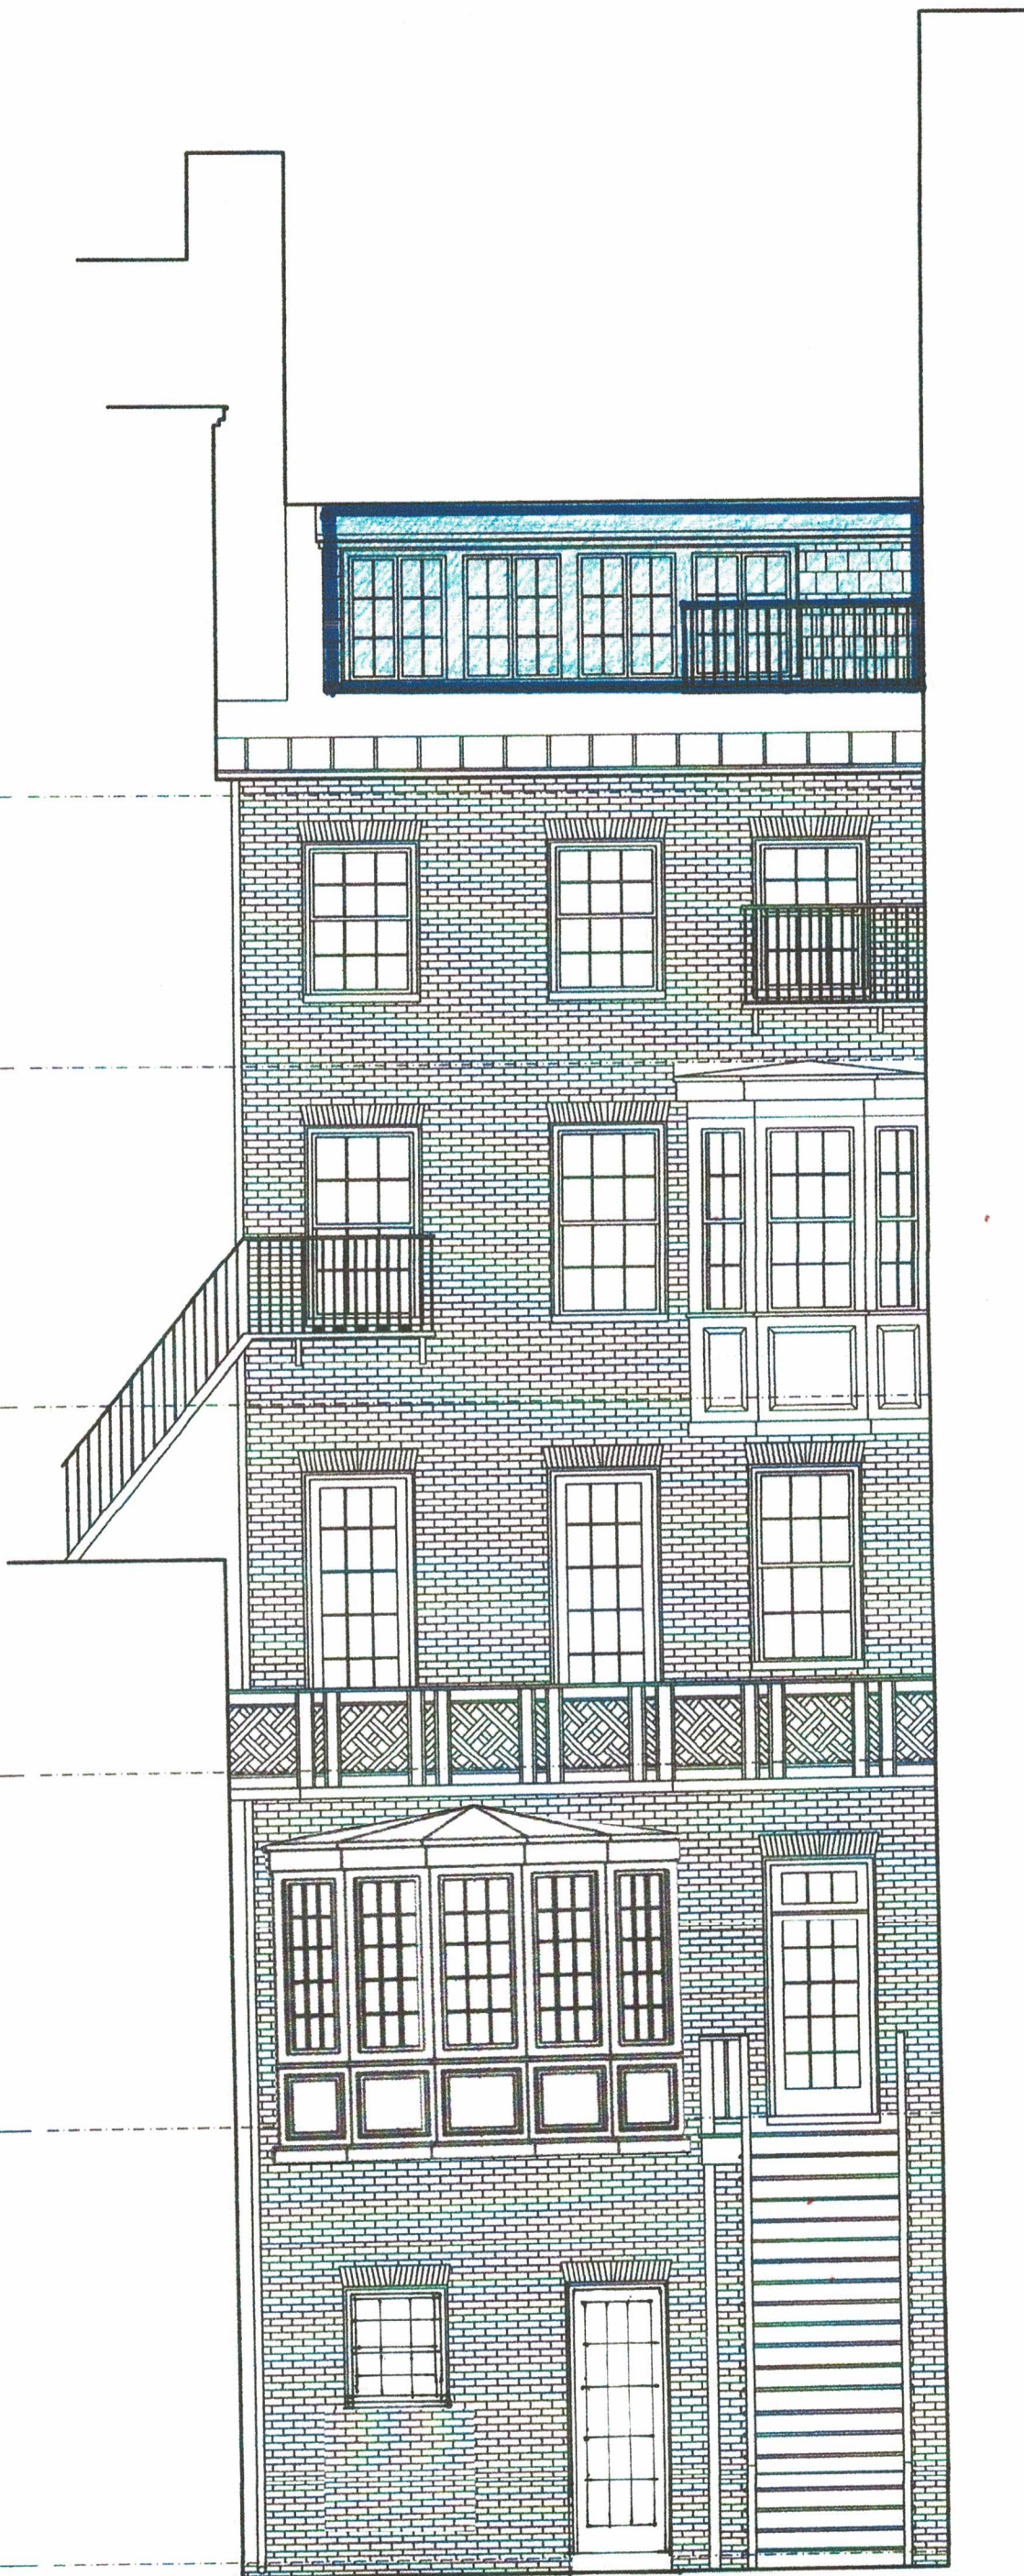


PROPOSED COURTYARD ELEVATION
SCALE: 3/16" = 1'-0"

Frank McGuire Architects
 Architecture . Planning . Programming
 drawing PROPOSED COURTYARD ELEVATION
 project 78 MT. VERNON ST.
 scale 3/16" = 1'-0" date OCT. 30, 2018
 27 Chestnut Street Boston MA 02108
 tel (o) _____ 617.742.4249
 tel (m) _____ 617.851.8090
 fax _____ 617.227.1761
 email frankmcguirearchitects@comcast.net

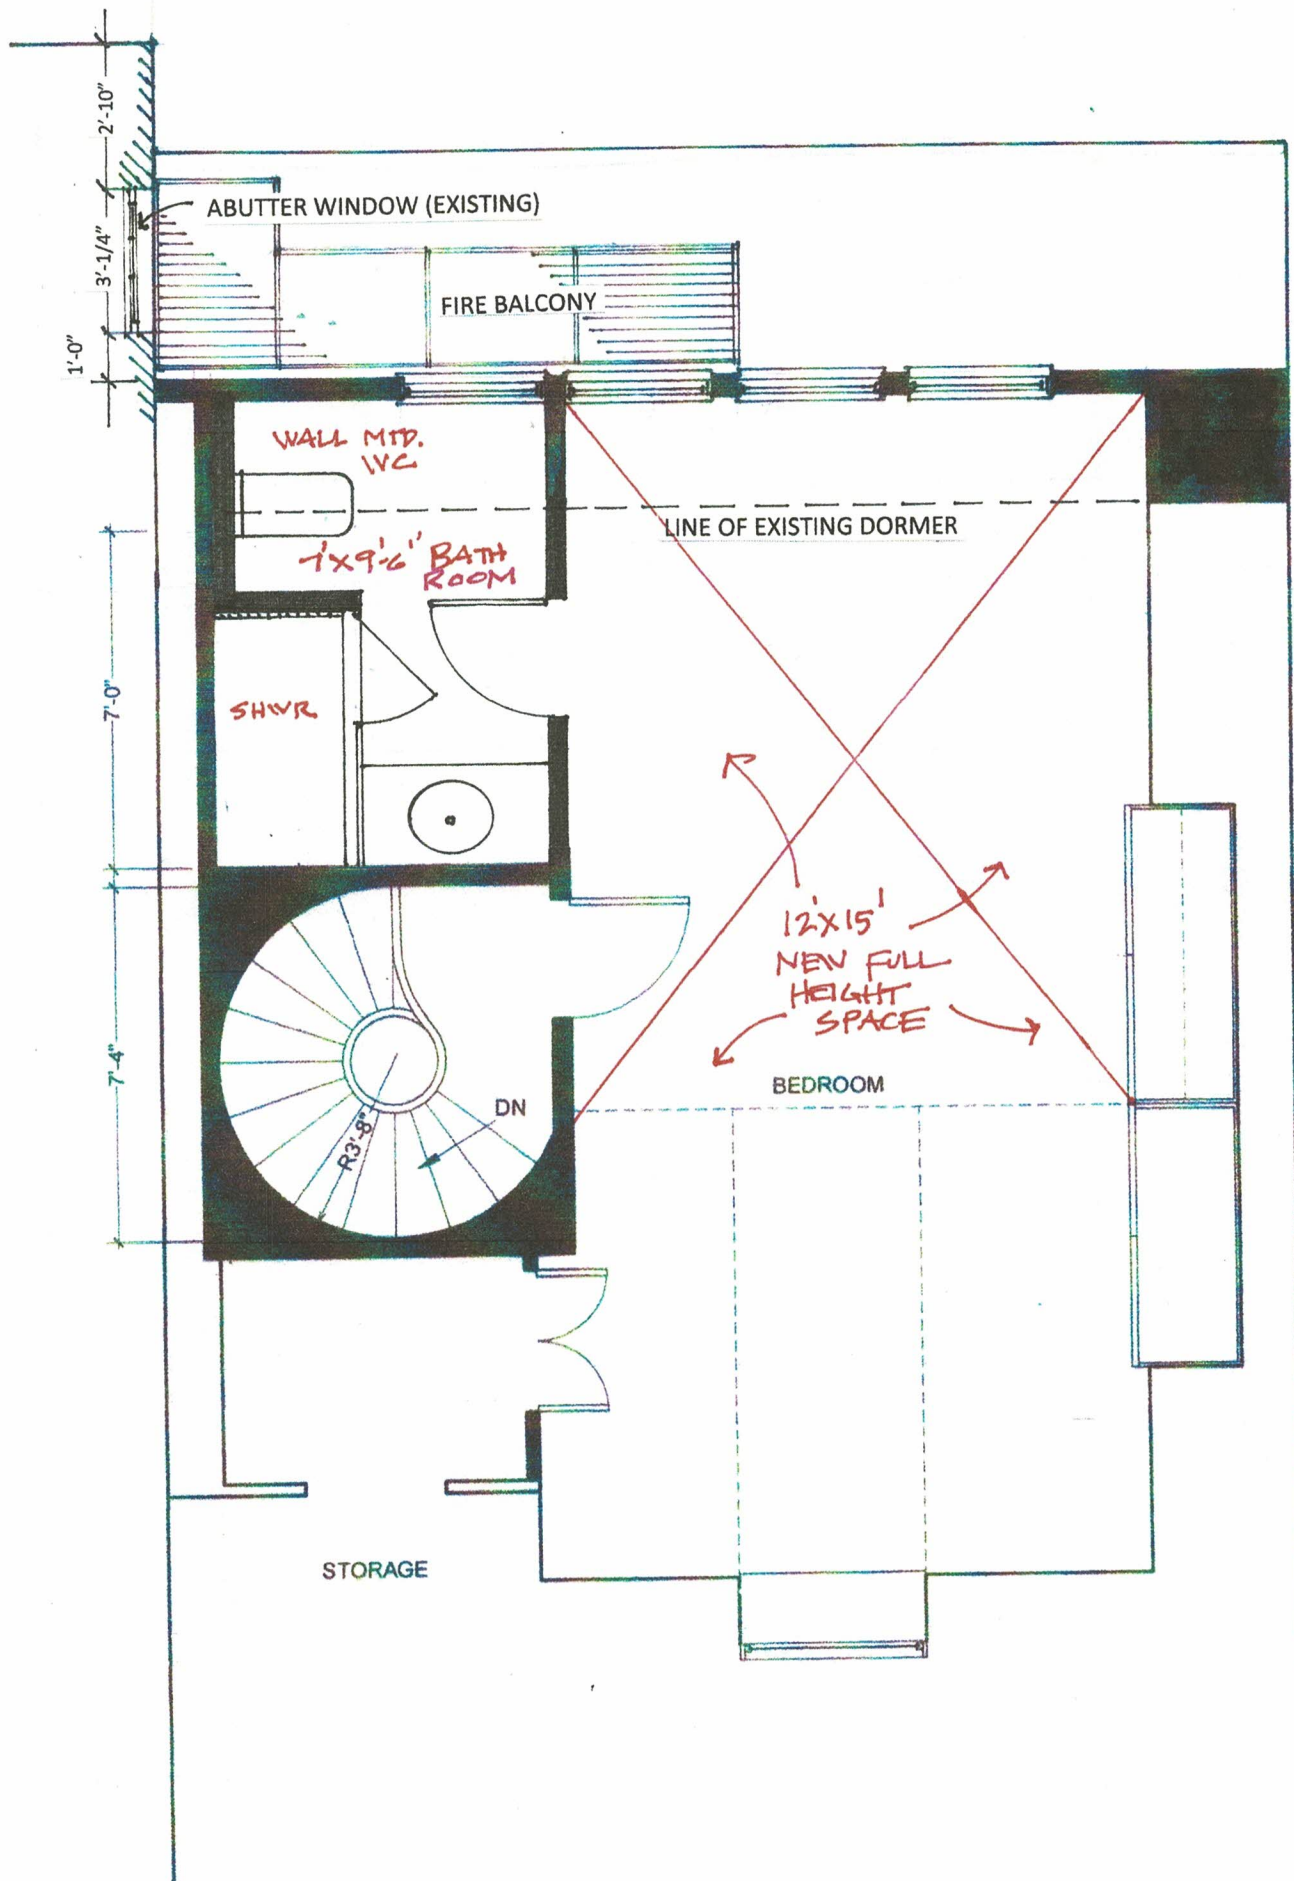



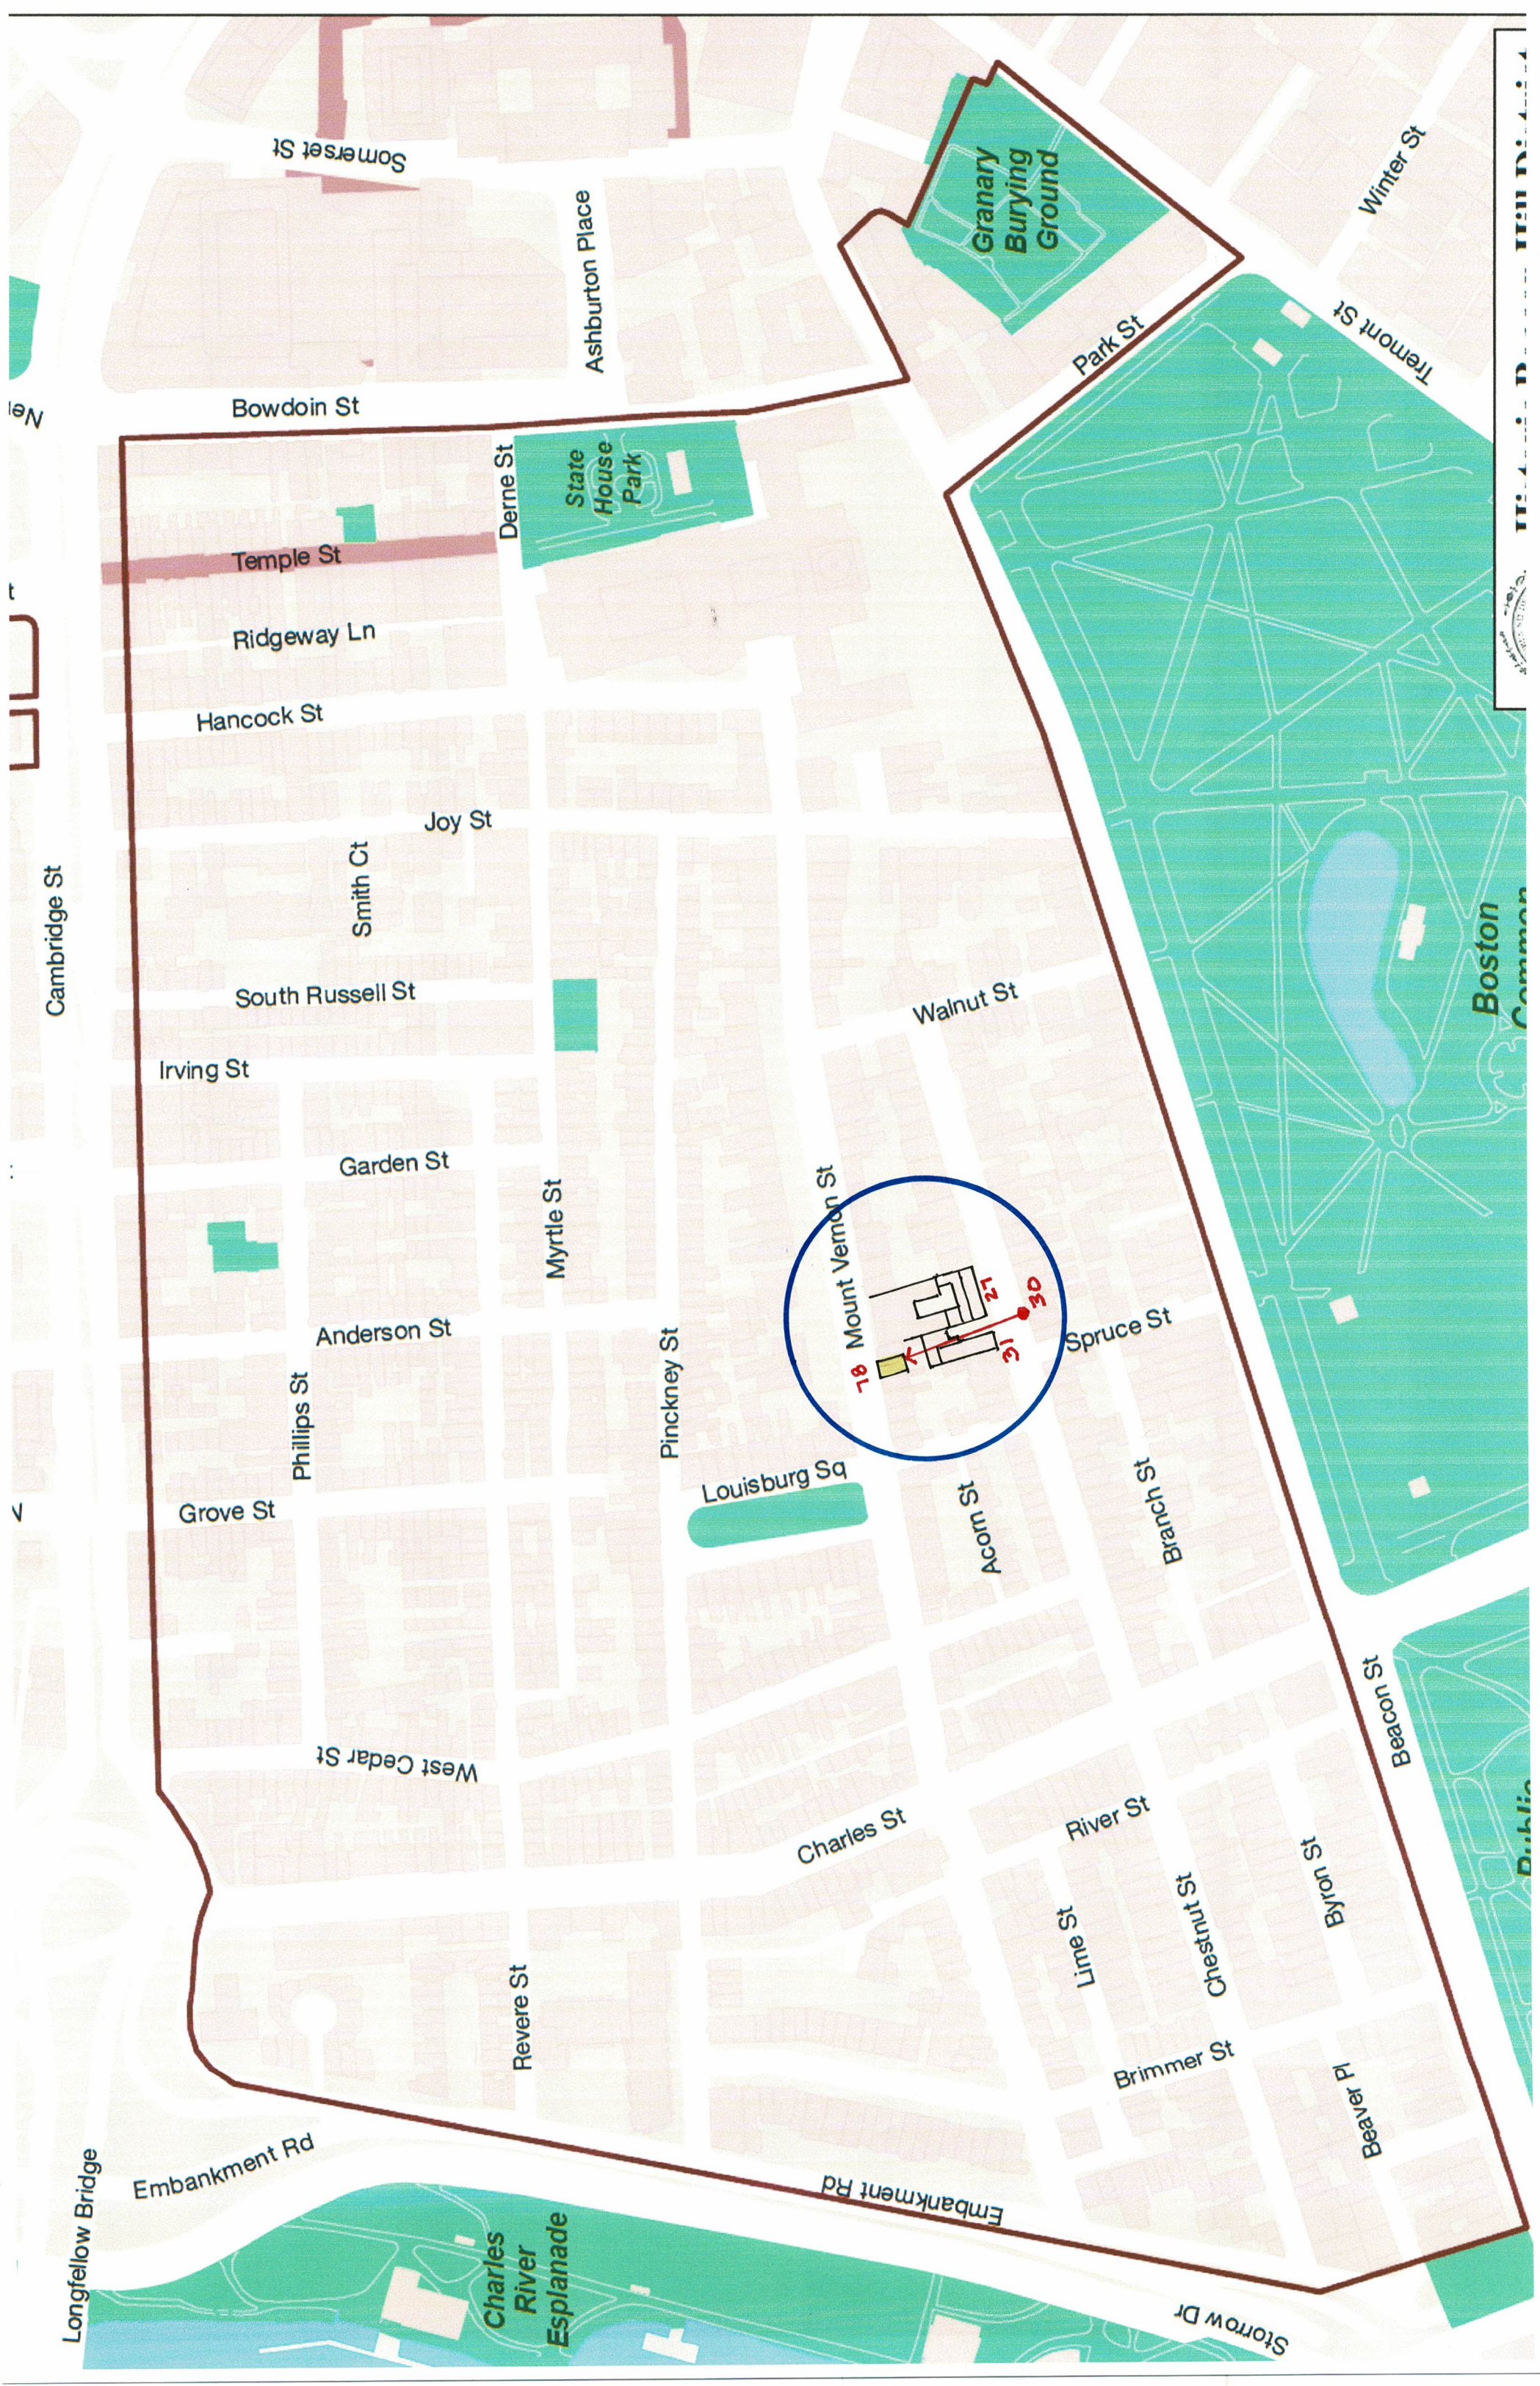

Somerset St

Bowdoin St

Temple St

Ridgeway Ln

Hancock St

South Russell St

Irving St

Garden St

Grove St

Anderson St

Phillips St

West Cedar St

Embankment Rd

Charles River Esplanade

Ashburton Place

Derne St

State House Park

Joy St

Smith Ct

Myrtle St

Pinckney St

Louisburg Sq

Revere St

Charles St

Mount Vernon St

Embankment Rd

Granary Burying Ground

Park St

Walnut St

Acorn St

River St

Lime St

Chestnut St

Brimmer St

Byron St

Beaver Pl

Beacon St

Winter St

Tremont St

Boston Common

Cambridge St

Storrow Dr

Map of Boston, Massachusetts

