

Proposed Deck

REVISED 01/30/2020

Frank McGuire Architects

Architecture . Planning . Programming
drawing DECK PLAN/SECTIONS

project HAFLER

scale 3/16" = 1'-0" date 11/20/20


27 Chestnut Street Boston MA 02108

tel (o) 617.742.4249
tel (m) 617.851.8090
fax 617.227.1761
email frankmcguirearchitects@comcast.net



Aerial View

112 Pinckney St

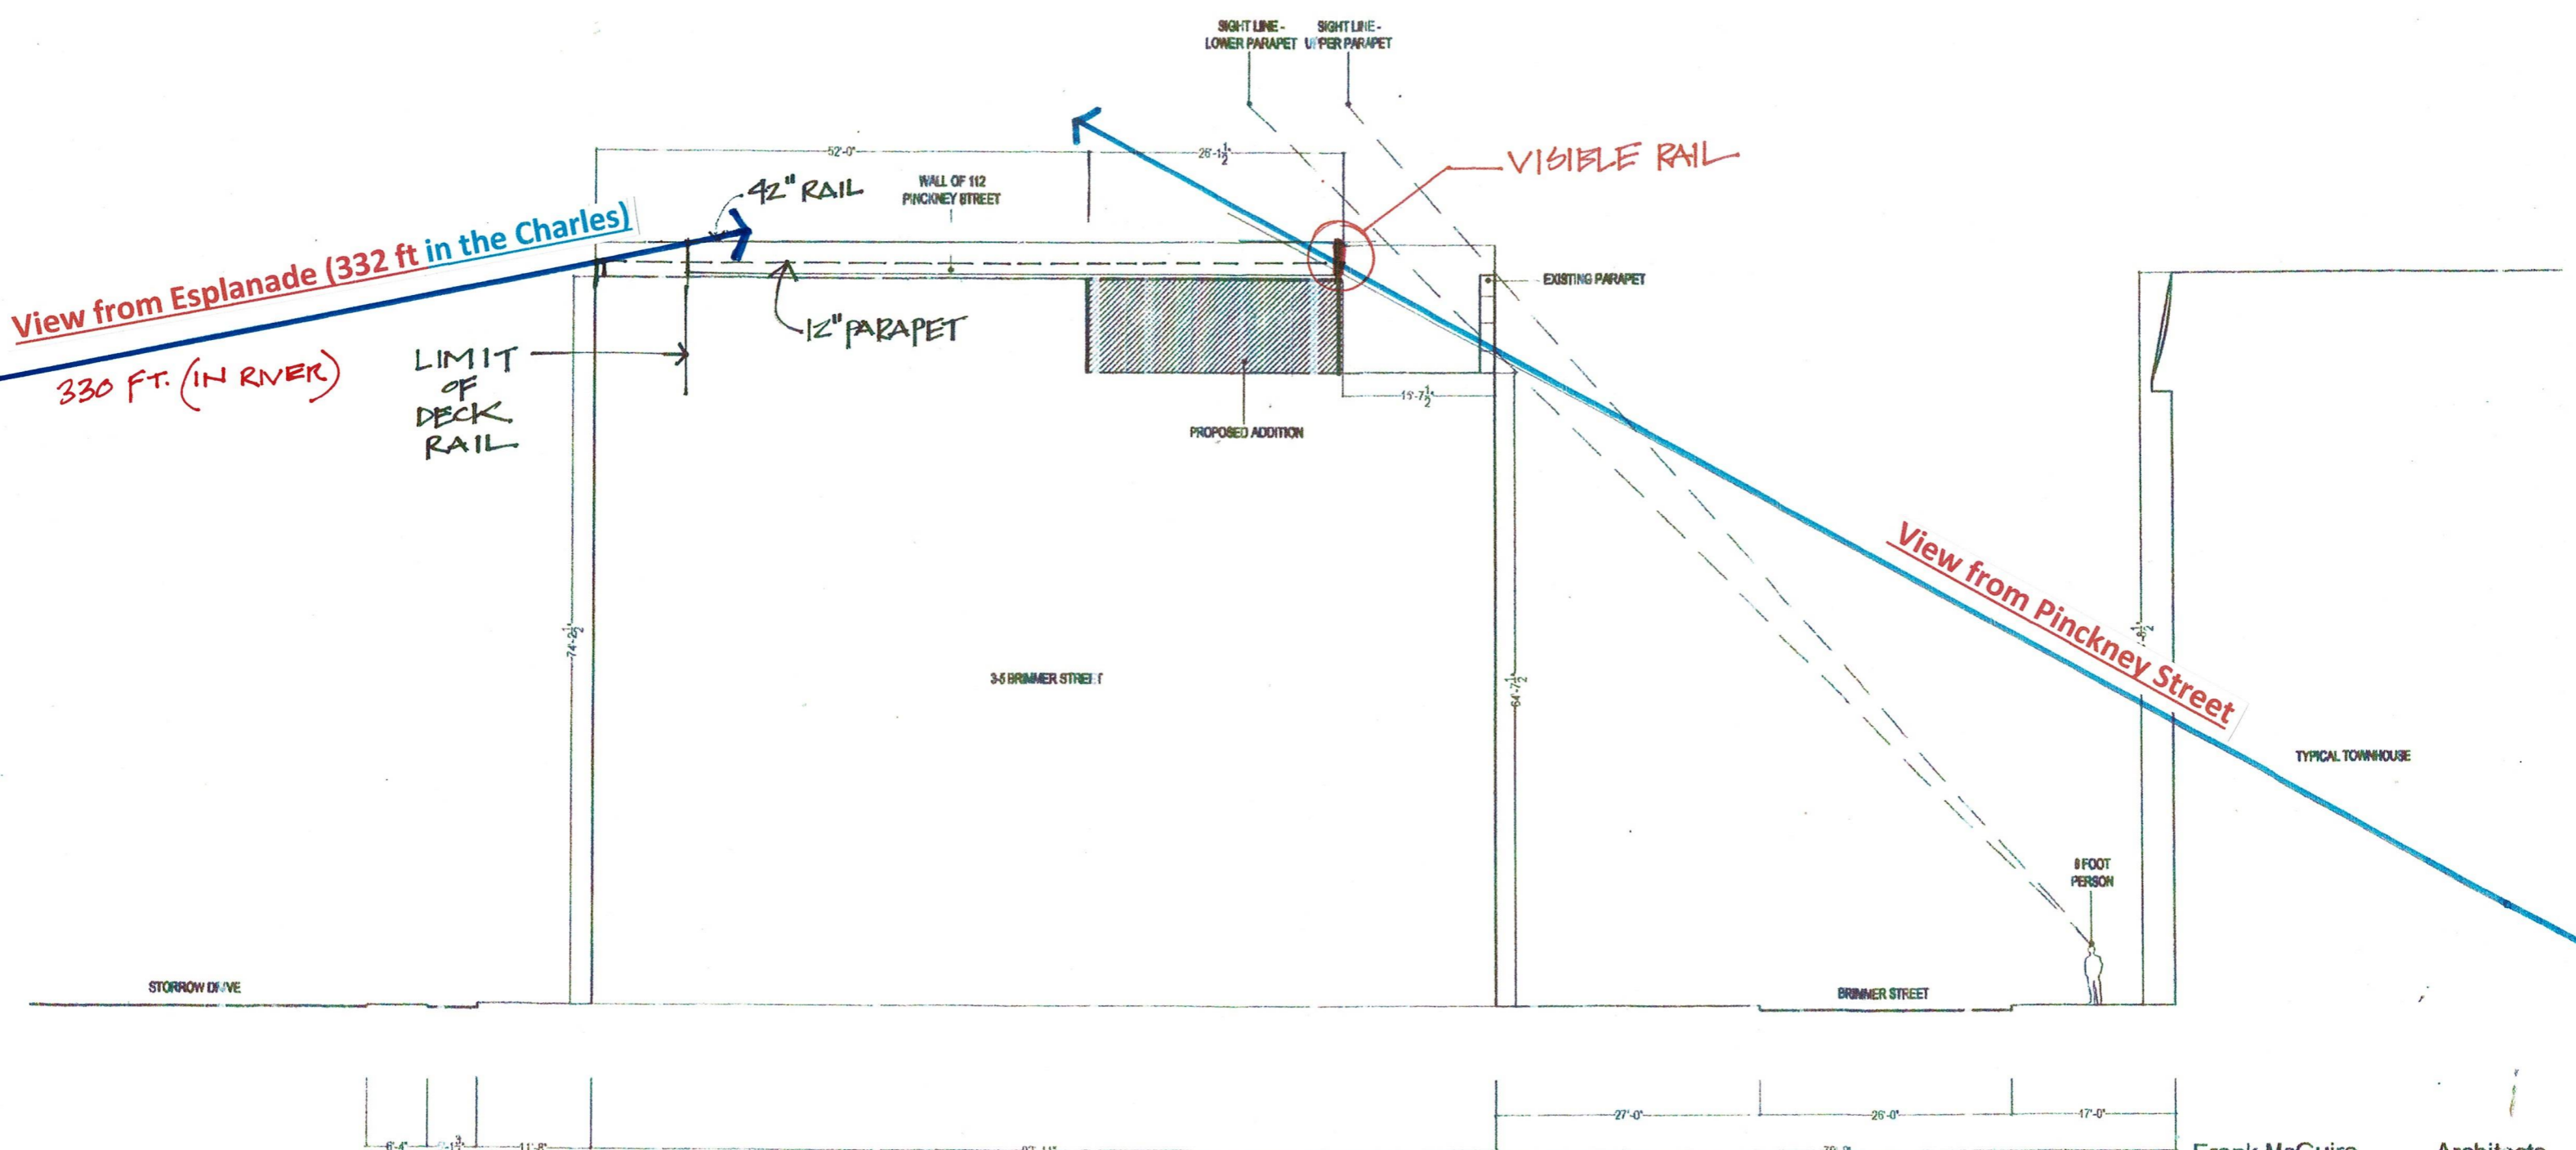

Physical mockup will be in place for viewing

Frank McGuire Architects
 Architecture . Planning . Programming
 drawing _____ **SITE LINE DIAGRAM**
 project _____ **HAFLER RESIDENCE**
 scale 1/16" = 1'-0" date **AUG. 12, 2015**
 27 Chestnut Street . Boston MA 02108
 tel (o) _____ 617.742.4249
 tel (m) _____ 617.851.8090
 fax _____ 617.227.1761
 email frankmcguirearchitects@comcast.net



View from Pinckney Street