


Battle Associates, Inc. | 126 Commonwealth Ave Patio | 3/12/21 | Existing Photos


Friday, March 12, 2021 8:55 AM

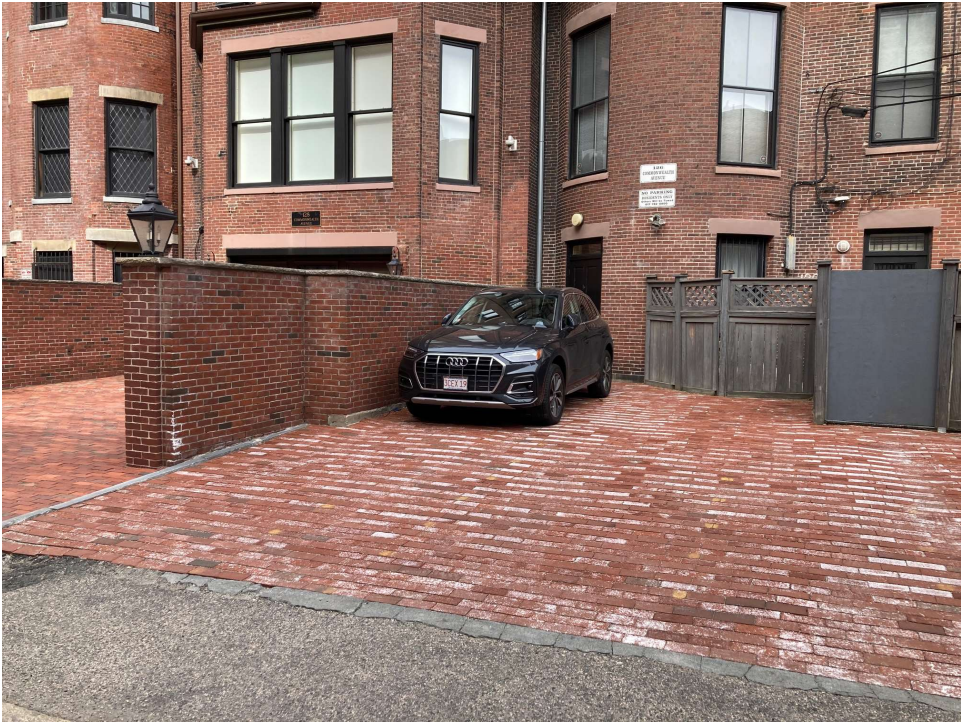








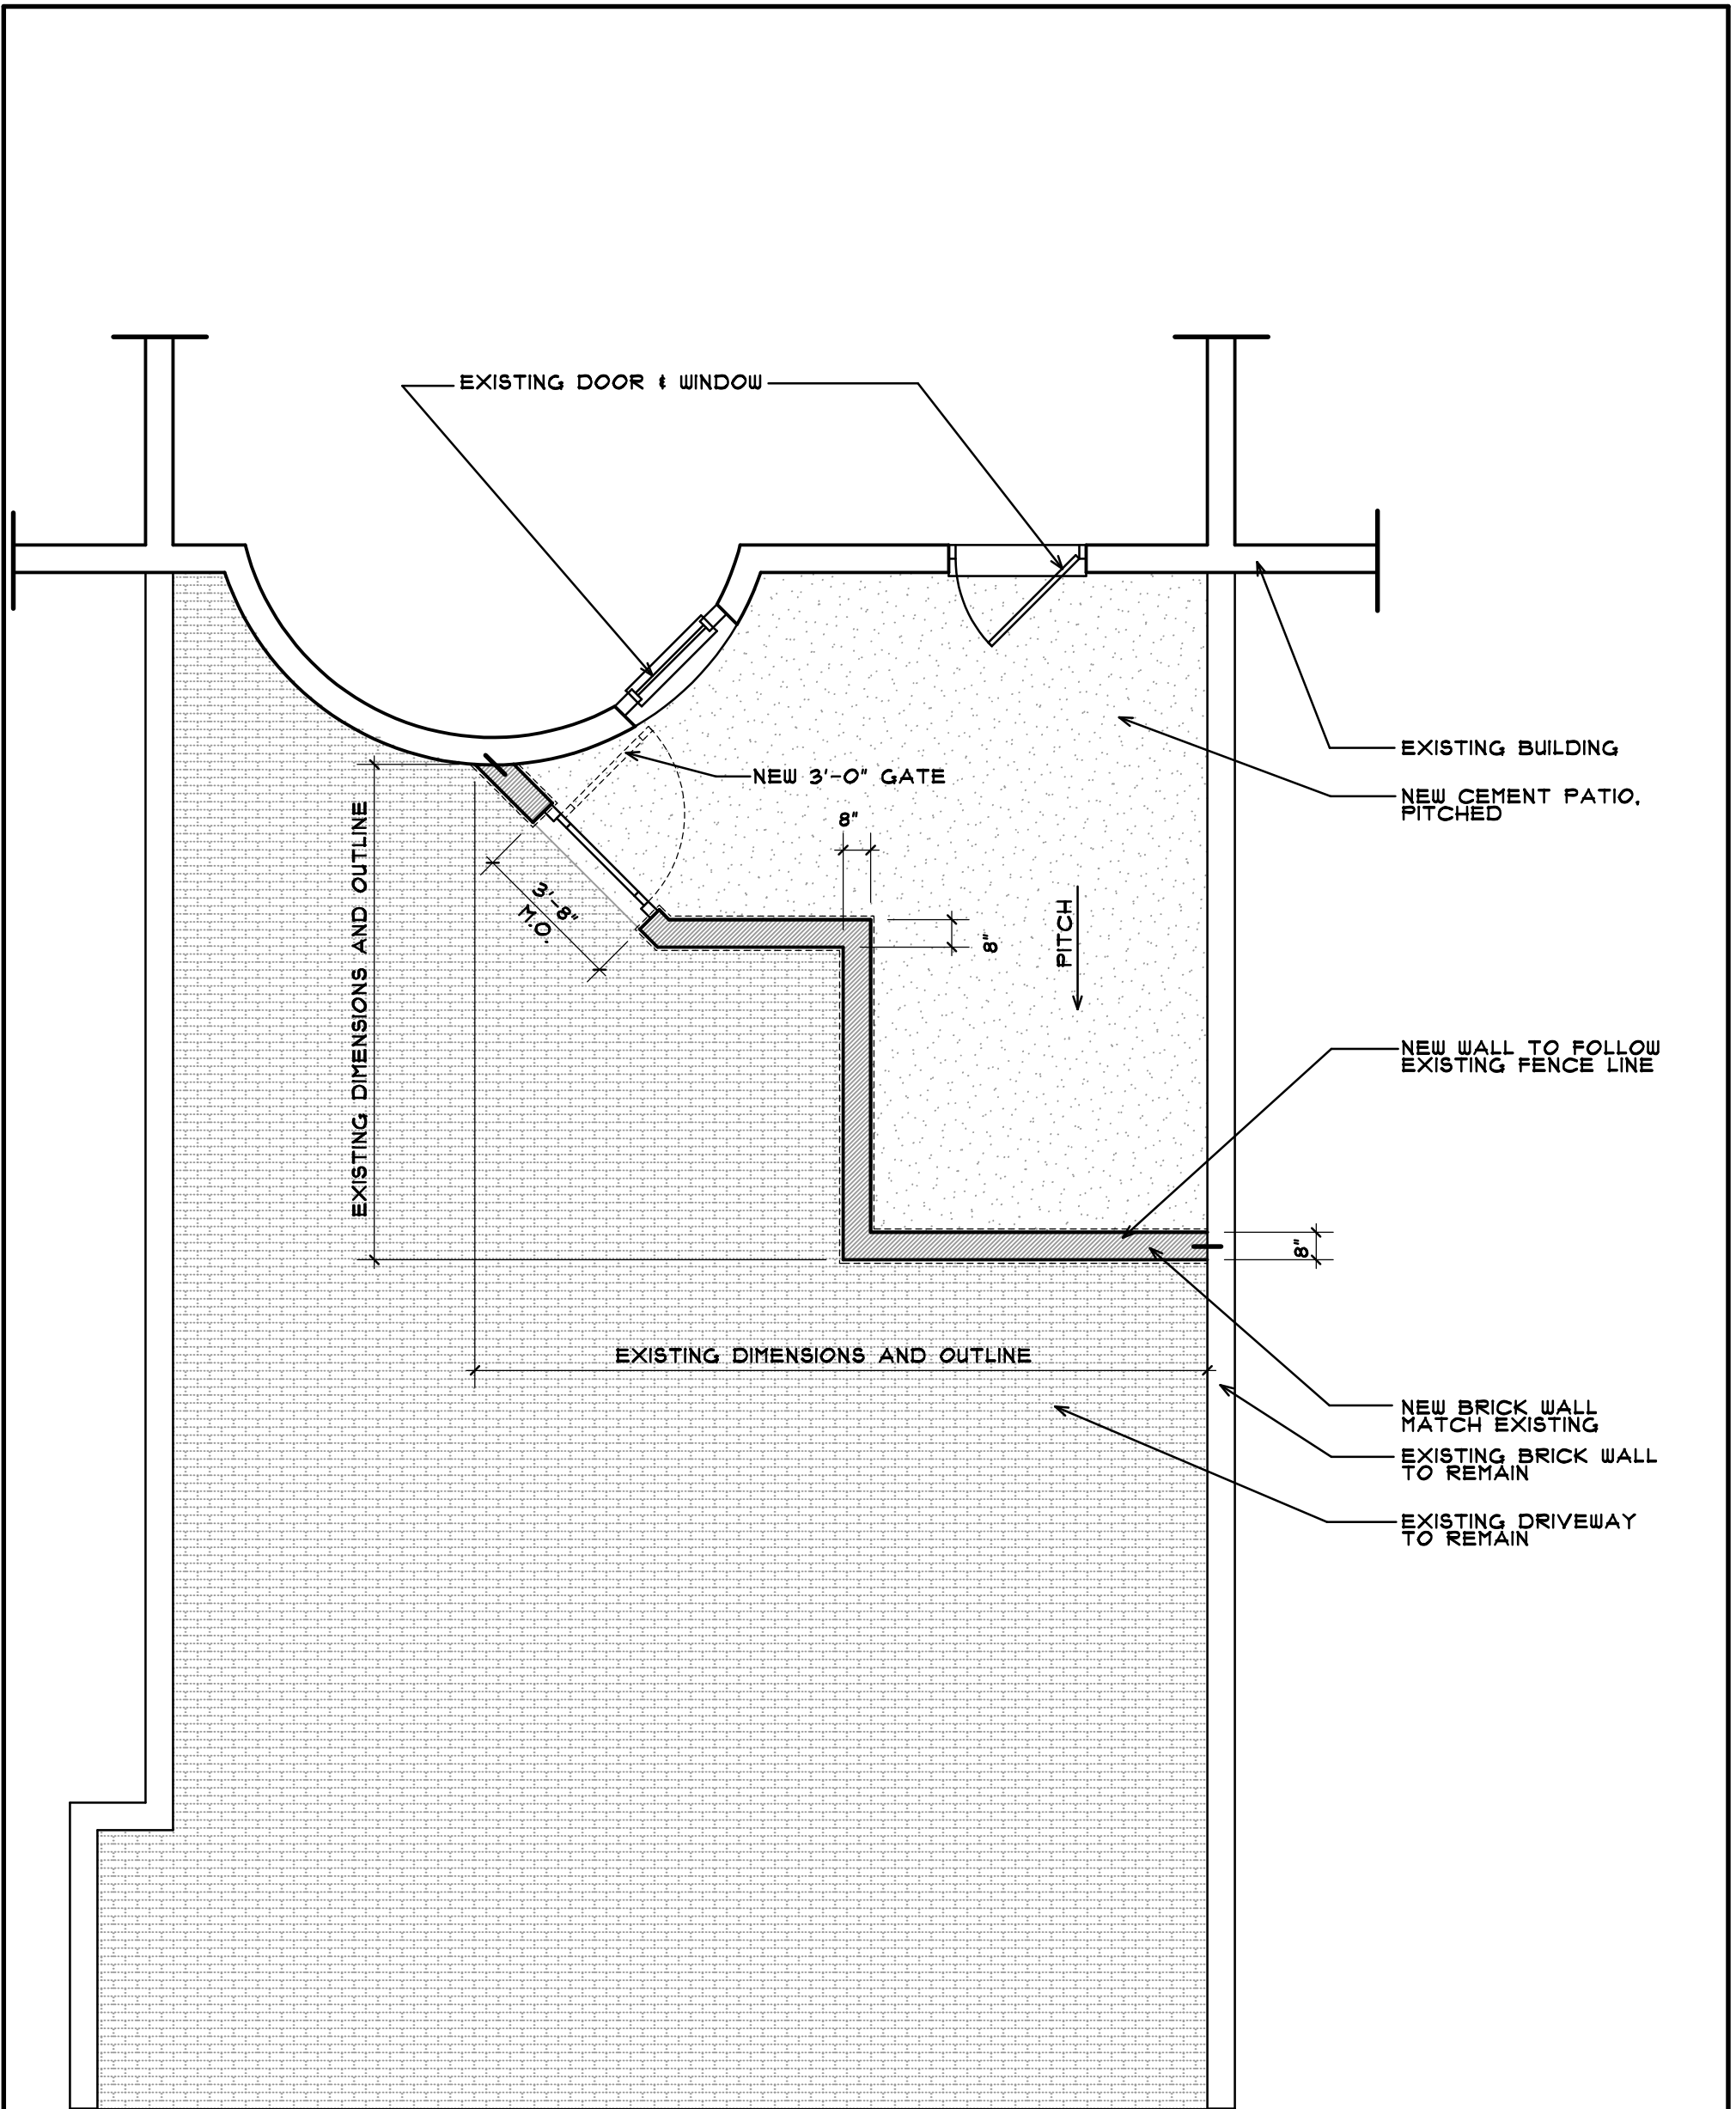

# 1ST FLOOR PLAN


1/4" = 1'-0"

<p>DRAWING:</p> <p><b>SK-1</b></p>	<p>TITLE:</p> <p><b>PATIO DRAWINGS</b></p>	<p><b>PATIO RENOVATION</b></p> <p>126 COMMONWEALTH AVE BOSTON, MA</p>	<p>ARCHITECT:</p> <p><b>BATTLE ASSOCIATES Inc.</b></p> <p>TWO INDEPENDENCE COURT CONCORD, MA 01742</p>	<p>978-389-1805</p> <p>DATE: 3/12/21</p>
------------------------------------	--	---	--	--

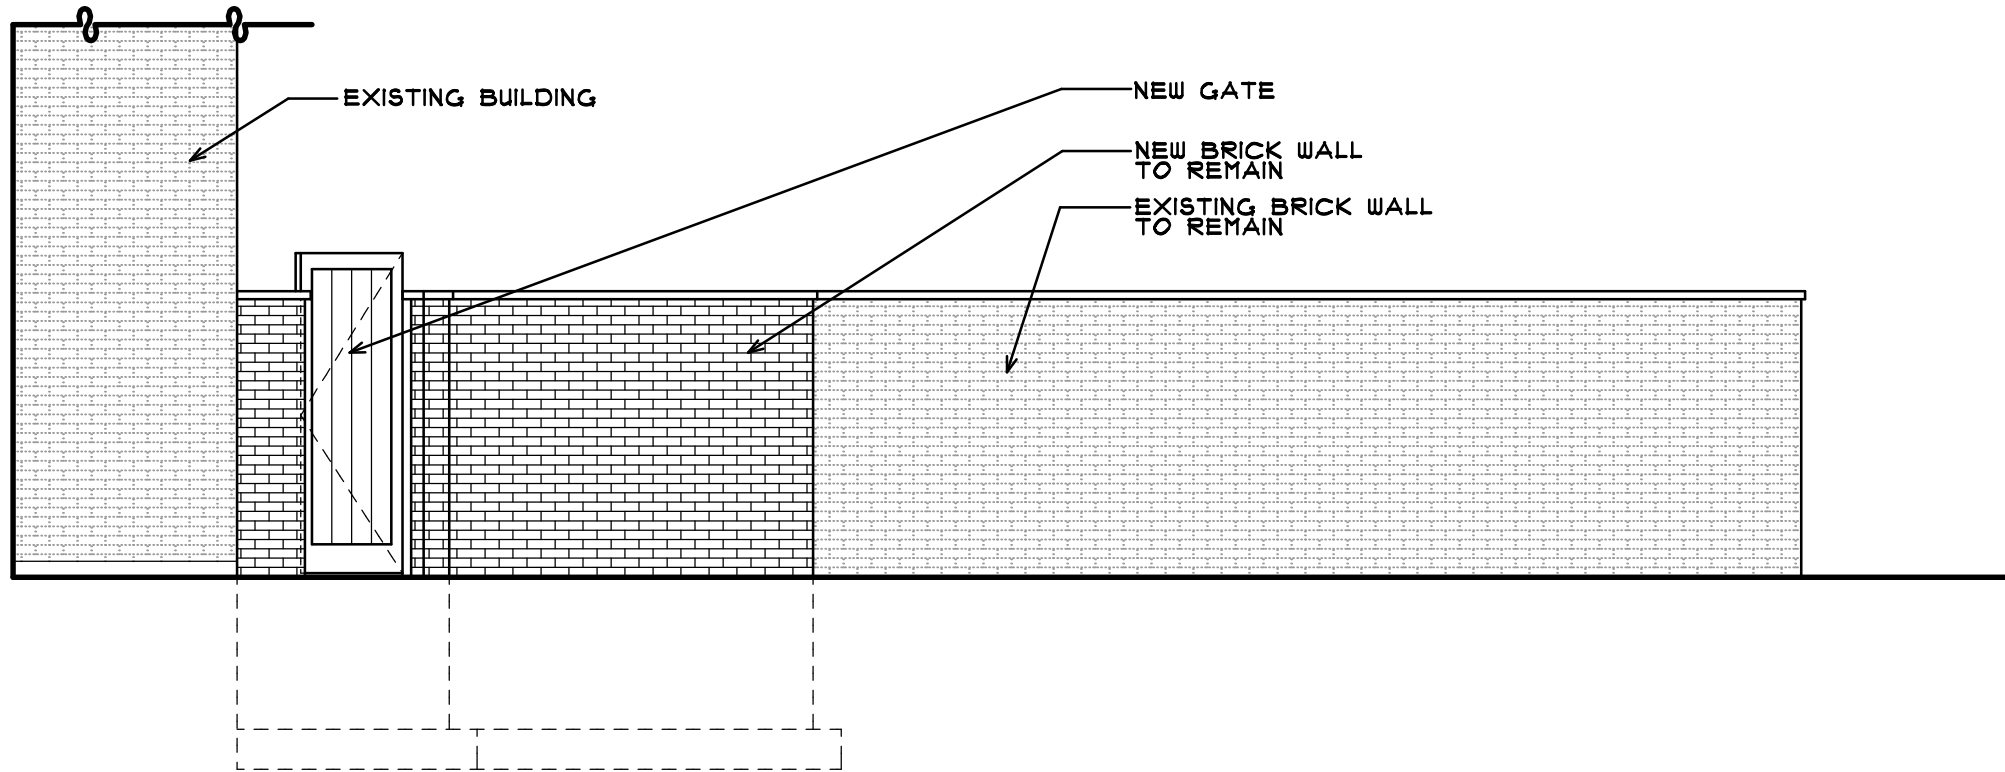

**EXTERIOR ELEVATION**

1/4" = 1'-0"

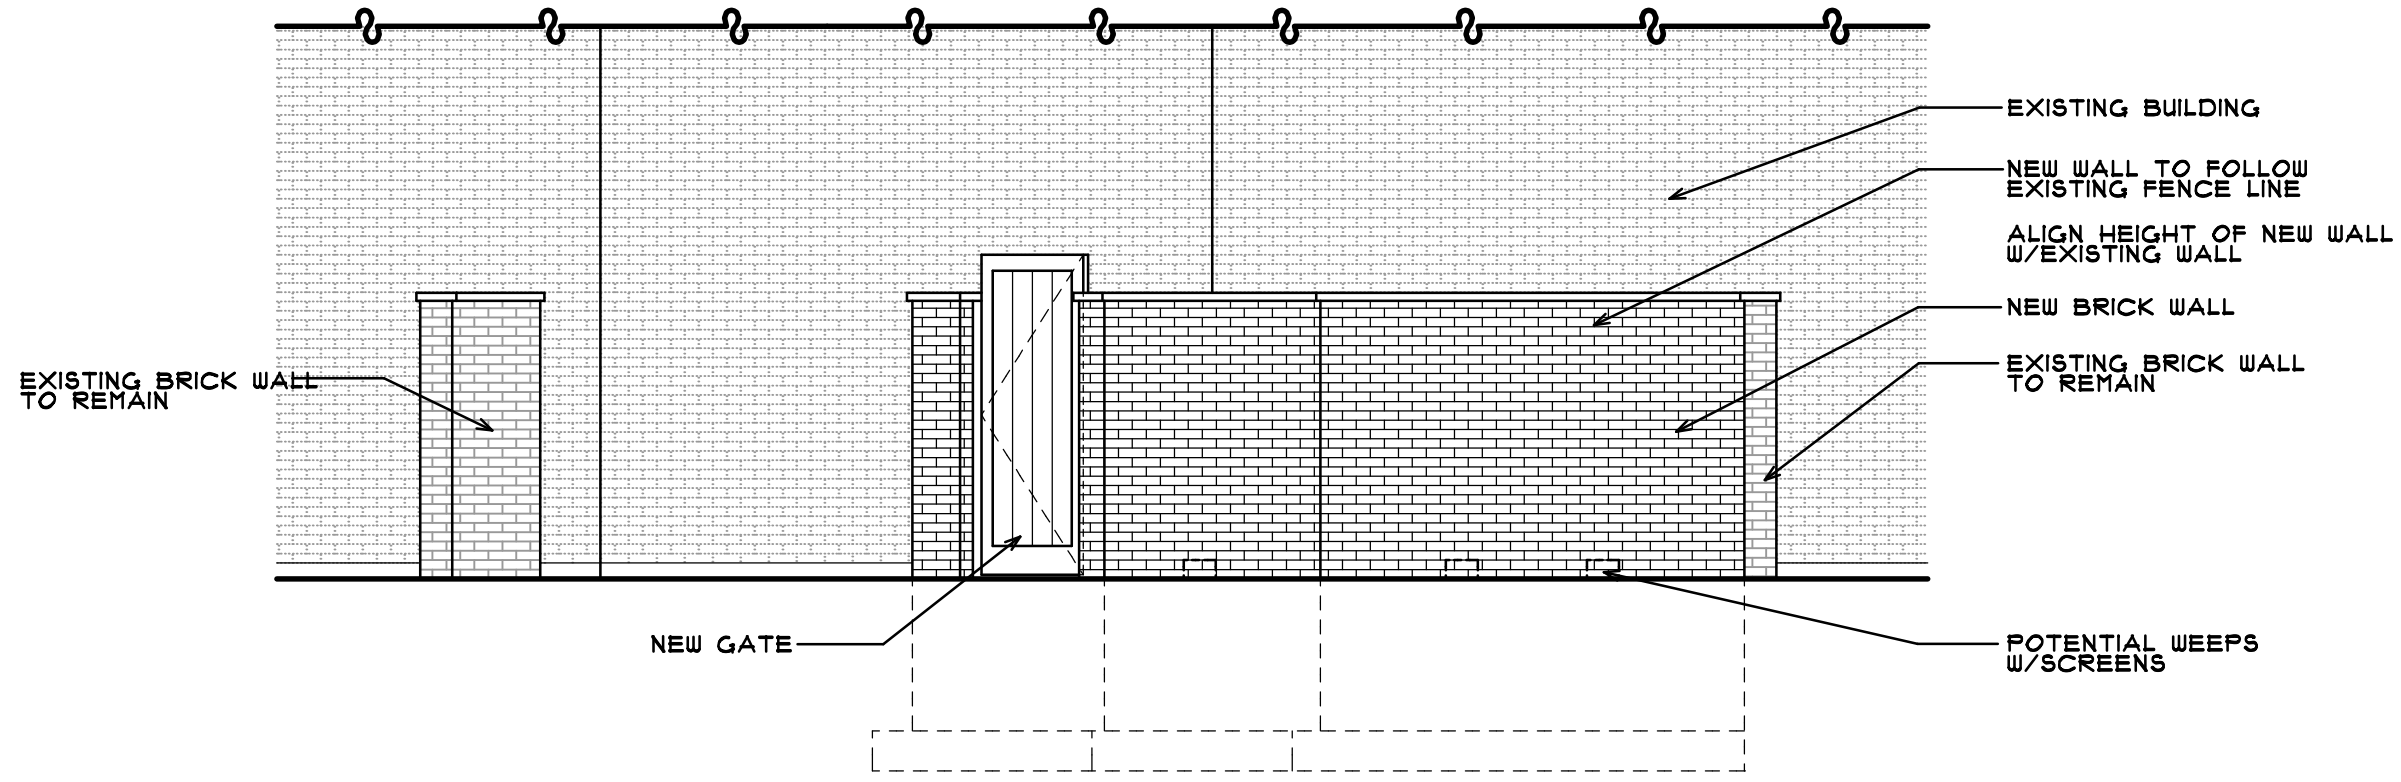

**EXTERIOR ELEVATION**

1/4" = 1'-0"

ARCHITECT:

**BATTLE ASSOCIATES Inc.**


TWO INDEPENDENCE COURT  
CONCORD, MA. 01742  
978-369-1806

DATE: 3/12/21

**PATIO RENOVATION**  
126 COMMONWEALTH AVE  
BOSTON, MA

TITLE:  
**PATIO DRAWINGS**

DRAWING:  
**SK-2**

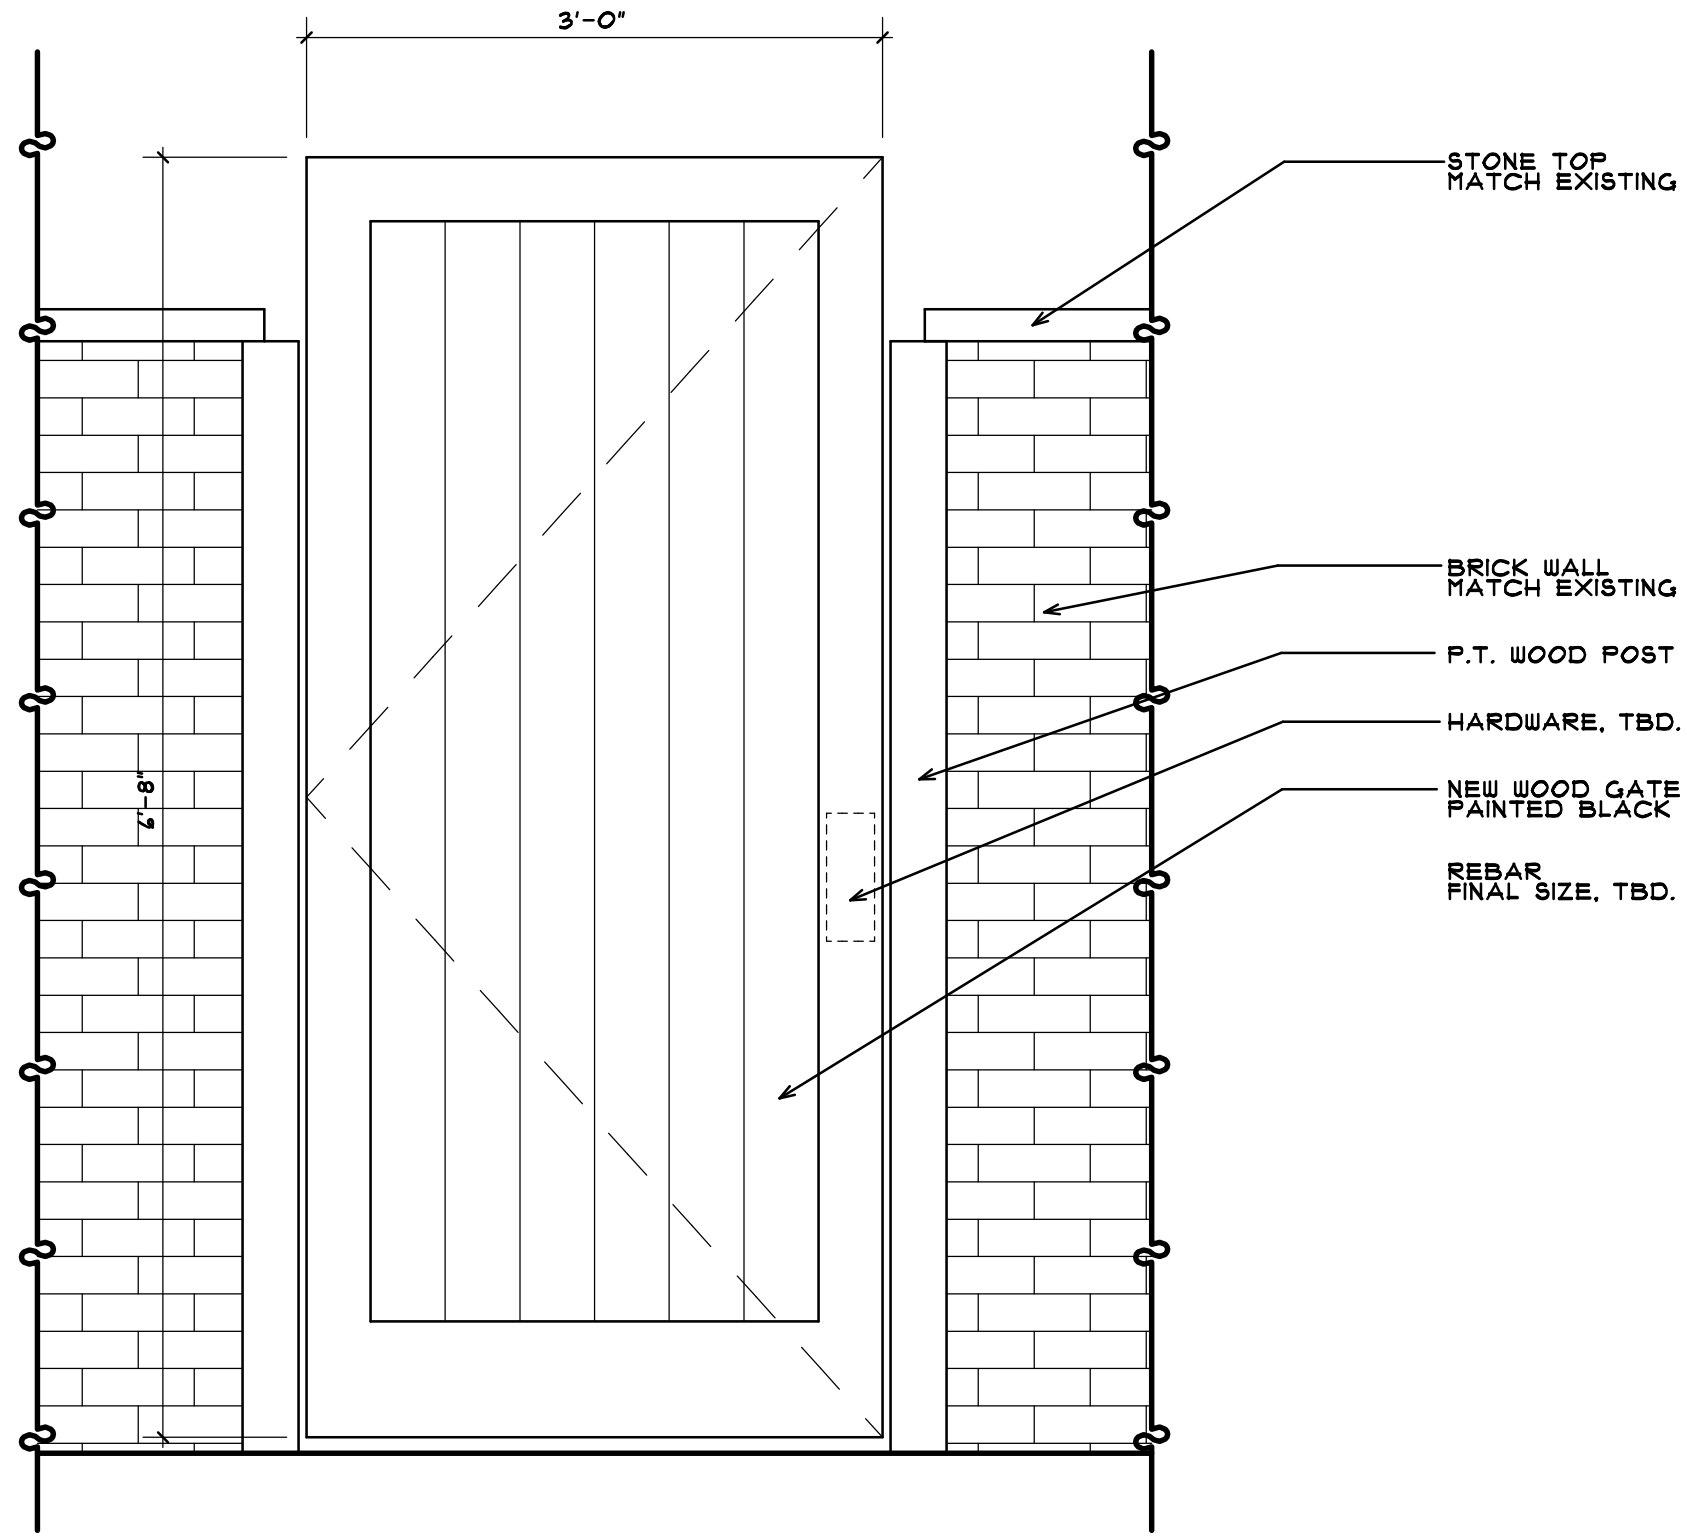

**GATE ELEVATION**

1" = 1'-0"

DRAWING:

**SK-3**

TITLE: **PATIO DRAWINGS**

**PATIO RENOVATION**  
 126 COMMONWEALTH AVE  
 BOSTON, MA

ARCHITECT:

**BATTLE ASSOCIATES Inc.**

TWO INDEPENDENCE COURT  
 CONCORD, MA 01742

978-869-1805

DATE: 3/12/21

STONE TOP  
MATCH EXISTING

WALL TIES  
FINAL LAYOUT, TBD.

REBAR  
FINAL SIZE, TBD.


BRICK WALL  
MATCH EXISTING

REBAR  
FINAL SIZE, TBD.

CONCRETE FOOTING  
FINAL SIZE AND REBAR, TBD.

# WALL SECTION

1 1/2" = 1'-0"

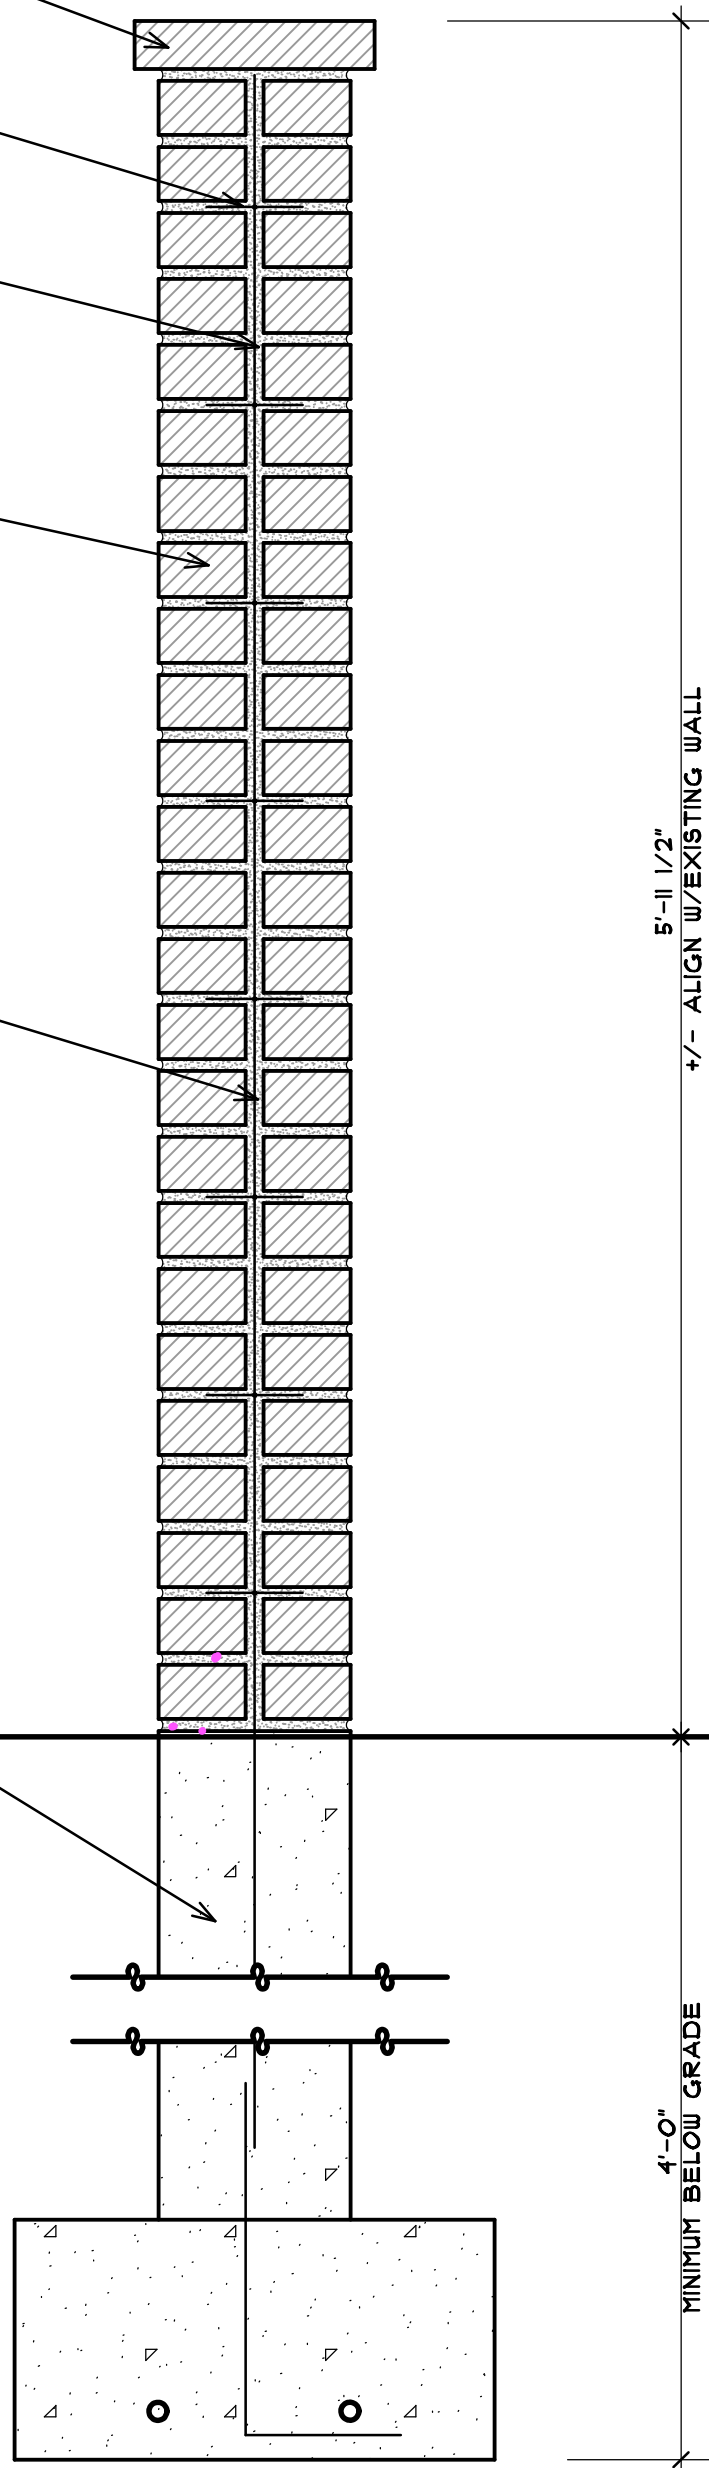

5'-11 1/2"  
+/- ALIGN W/EXISTING WALL

4'-0"  
MINIMUM BELOW GRADE

DRAWING:

SK-4

TITLE:

PATIO DRAWINGS

PATIO RENOVATION  
126 COMMONWEALTH AVE  
BOSTON, MA

ARCHITECT:

BATTLE  
ASSOCIATES Inc.

TWO INDEPENDENCE COURT  
CONCORD, MA 01742

978-369-1805

DATE: 3/12/21