



DRAPER'S LANE

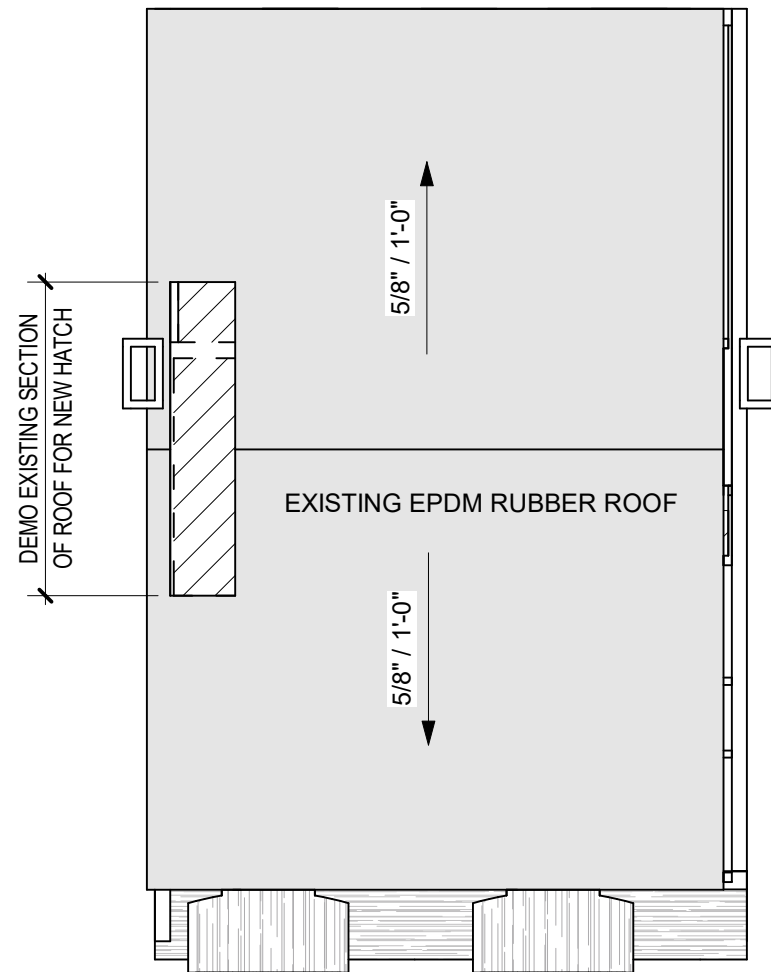

**2** EXISTING ROOF PLAN  
SCALE: 1/8" = 1'-0"

- COMPOSITE WOOD DECKING ON PT. SLEEPES.  
SKIRT BOARDS PAINTED BLACK
- PROPOSED ROOF ACCESS:  
DAYLITER ROOF HATCH 36100
- EXPOSED SIDE WALL OF CURB:  
SMOOTH FIBER CEMENT  
PANEL PAINTED BLACK
- PITCHED ROOF CURB. BLACK  
EPDM RUBBER ROOFING.

24 UPTON STREET

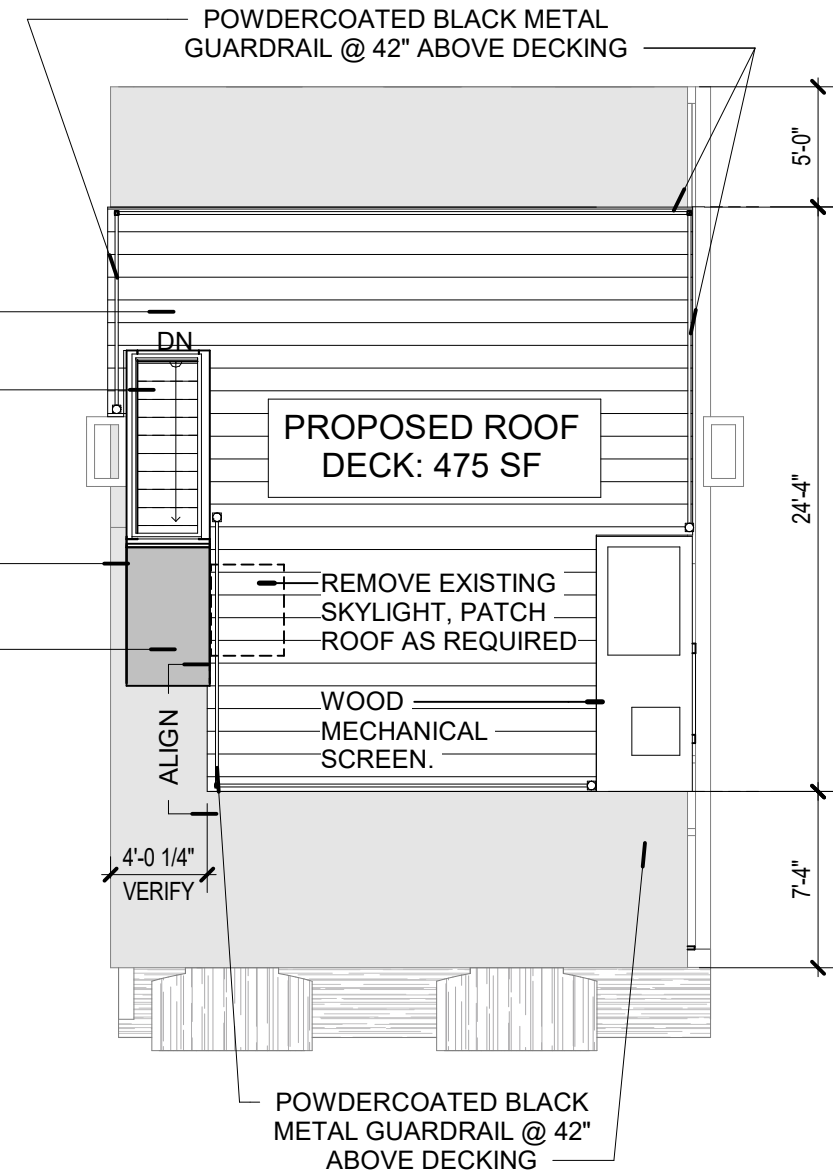

28 UPTON STREET

26 UPTON STREET


**1** PROPOSED ROOF PLAN  
SCALE: 1/8" = 1'-0"

05.06.21  
**ROOF PLANS**


Scale: 1/8" = 1'-0"

**Stephenson Residence**  
26 Upton St. #3, Boston, MA 02118

**TIM STEWART . ARCHITECT**  
e: TIM@TIMSTEWARTARCH.COM m: 413.531.6286

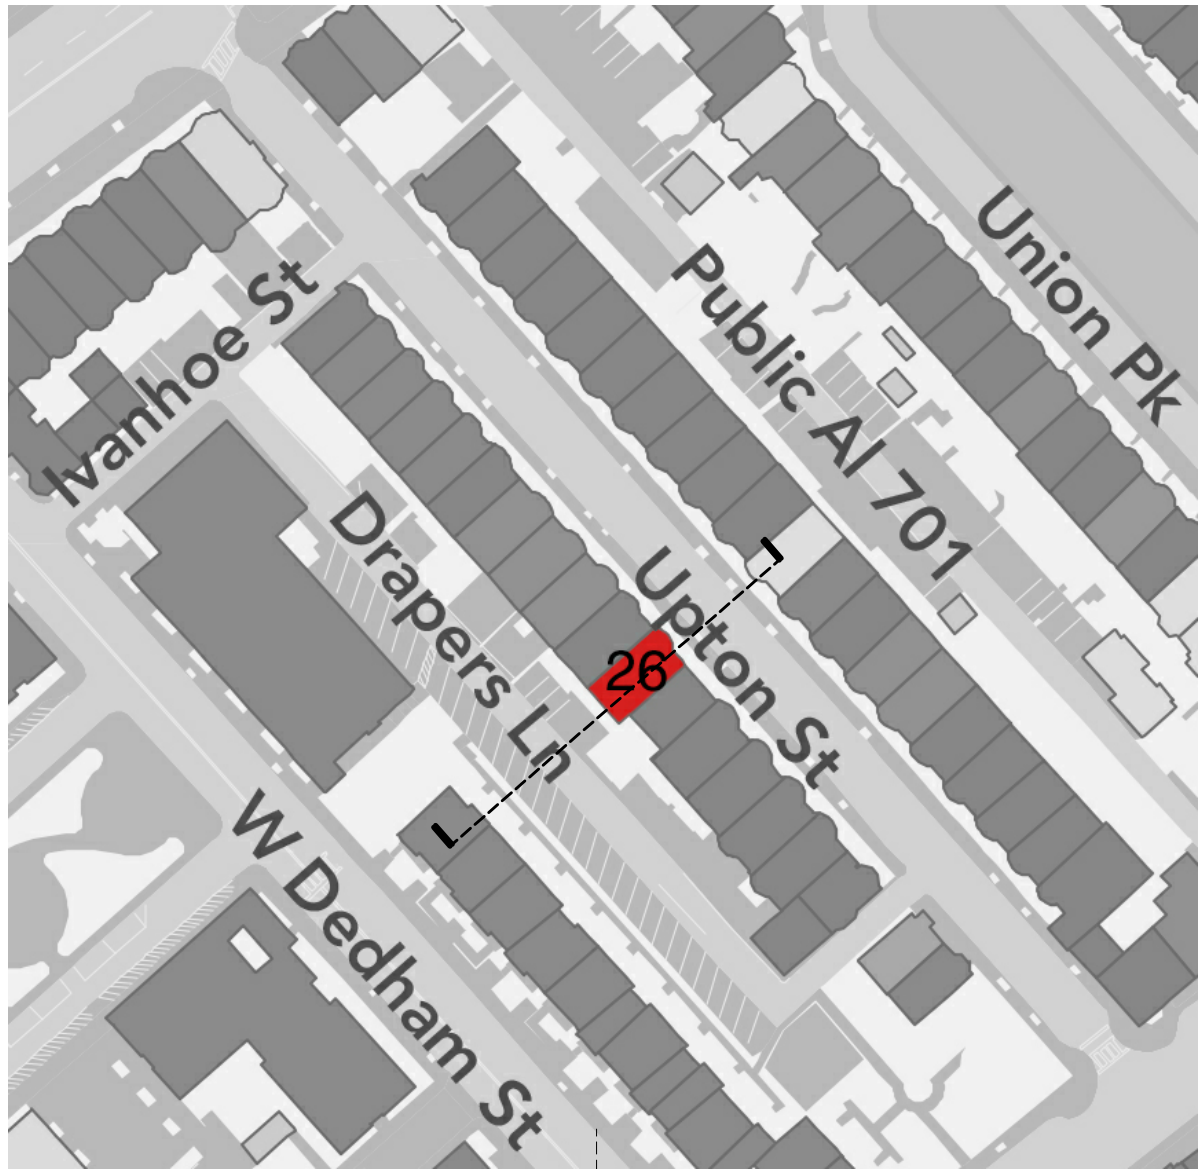

1 SIGHT LINES SECTION  
 SCALE: 1/16" = 1'-0"

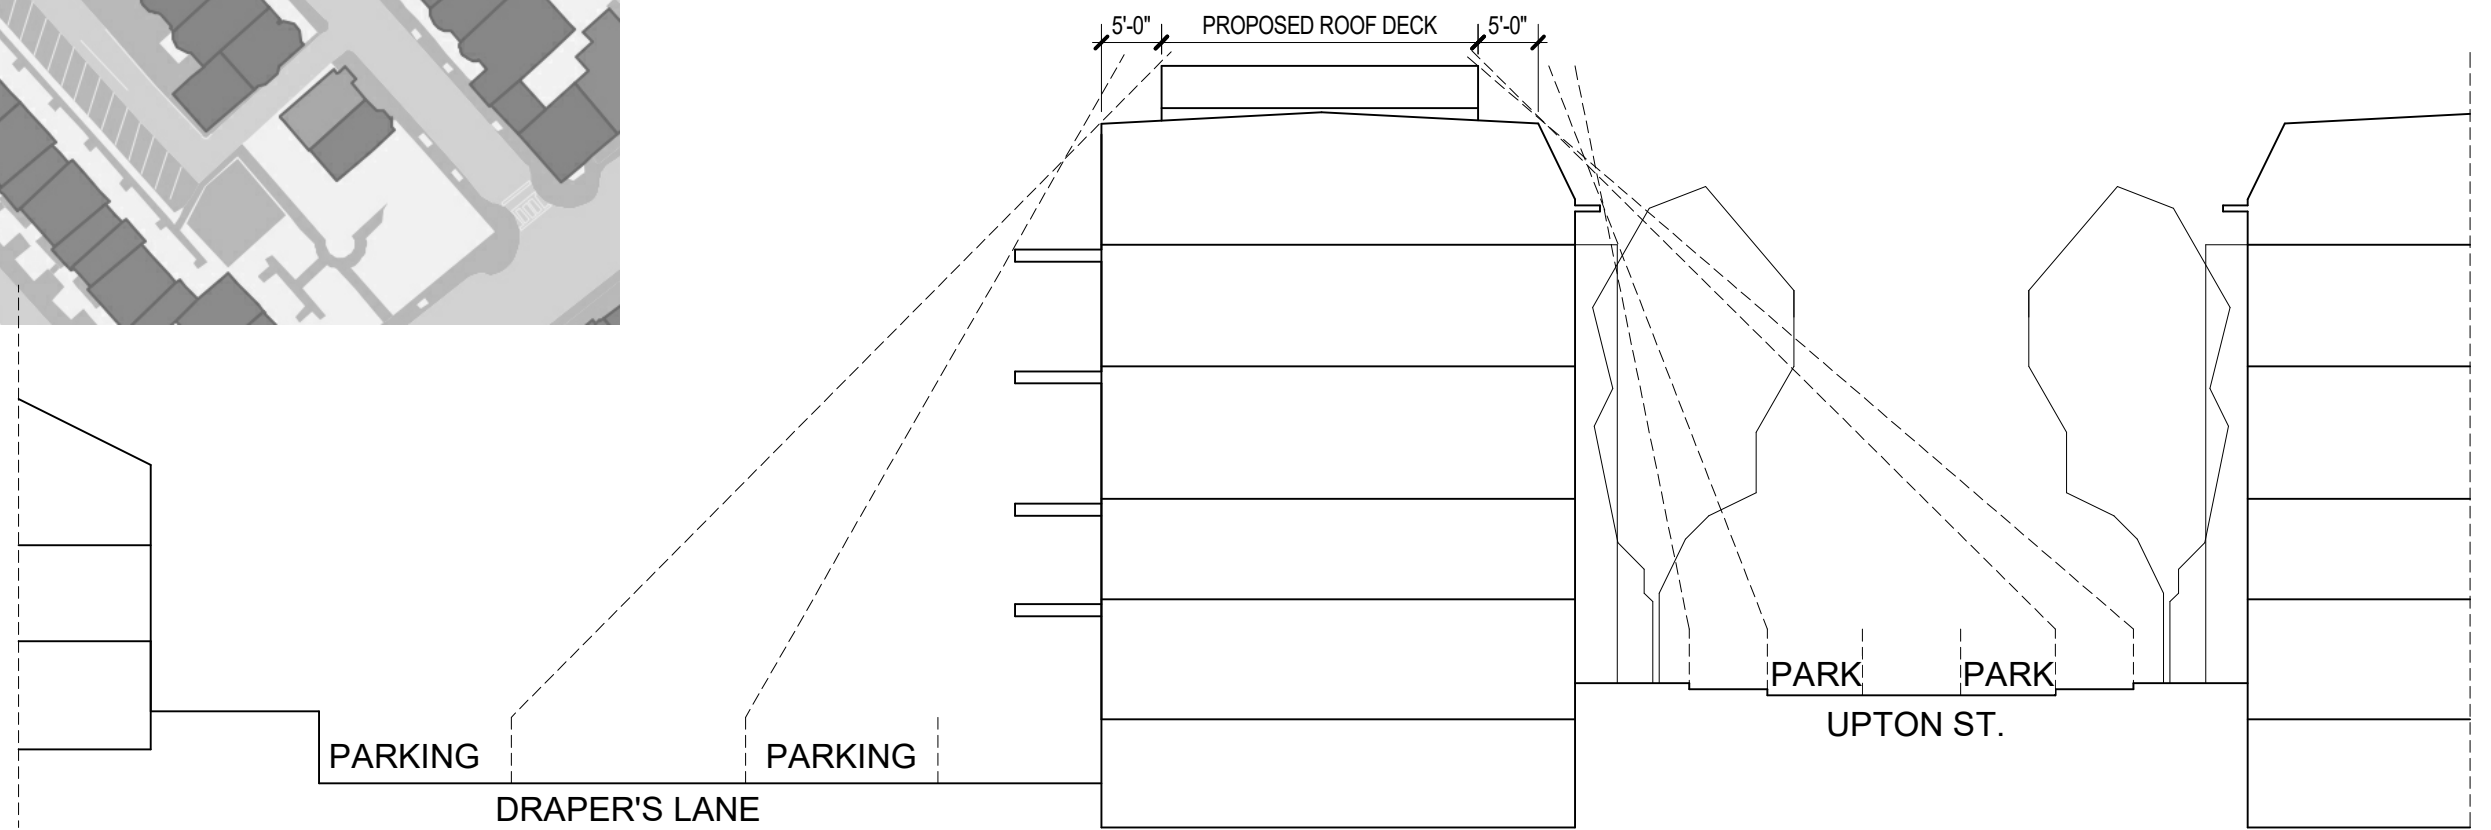

05.06.21  
 BLOCK PLAN & SIGHT LINES

Scale: 1/16" = 1'-0"

Stephenson Residence  
 26 Upton St. #3, Boston, MA 02118

TIM STEWART . ARCHITECT  
 e: TIM@TIMSTEWARTARCH.COM m: 413.531.6286



05.06.21

## FRONT ELEVATION

Scale: 1/8" = 1'-0"

### Stephenson Residence

26 Upton St. #3, Boston, MA 02118

### TIM STEWART . ARCHITECT

e: TIM@TIMSTEWARTARCH.COM m: 413.531.6286




05.06.21  
**REAR ELEVATION**

Scale: 1/8" = 1'-0"

**Stephenson Residence**  
26 Upton St. #3, Boston, MA 02118

**TIM STEWART . ARCHITECT**  
e: TIM@TIMSTEWARTARCH.COM m: 413.531.6286

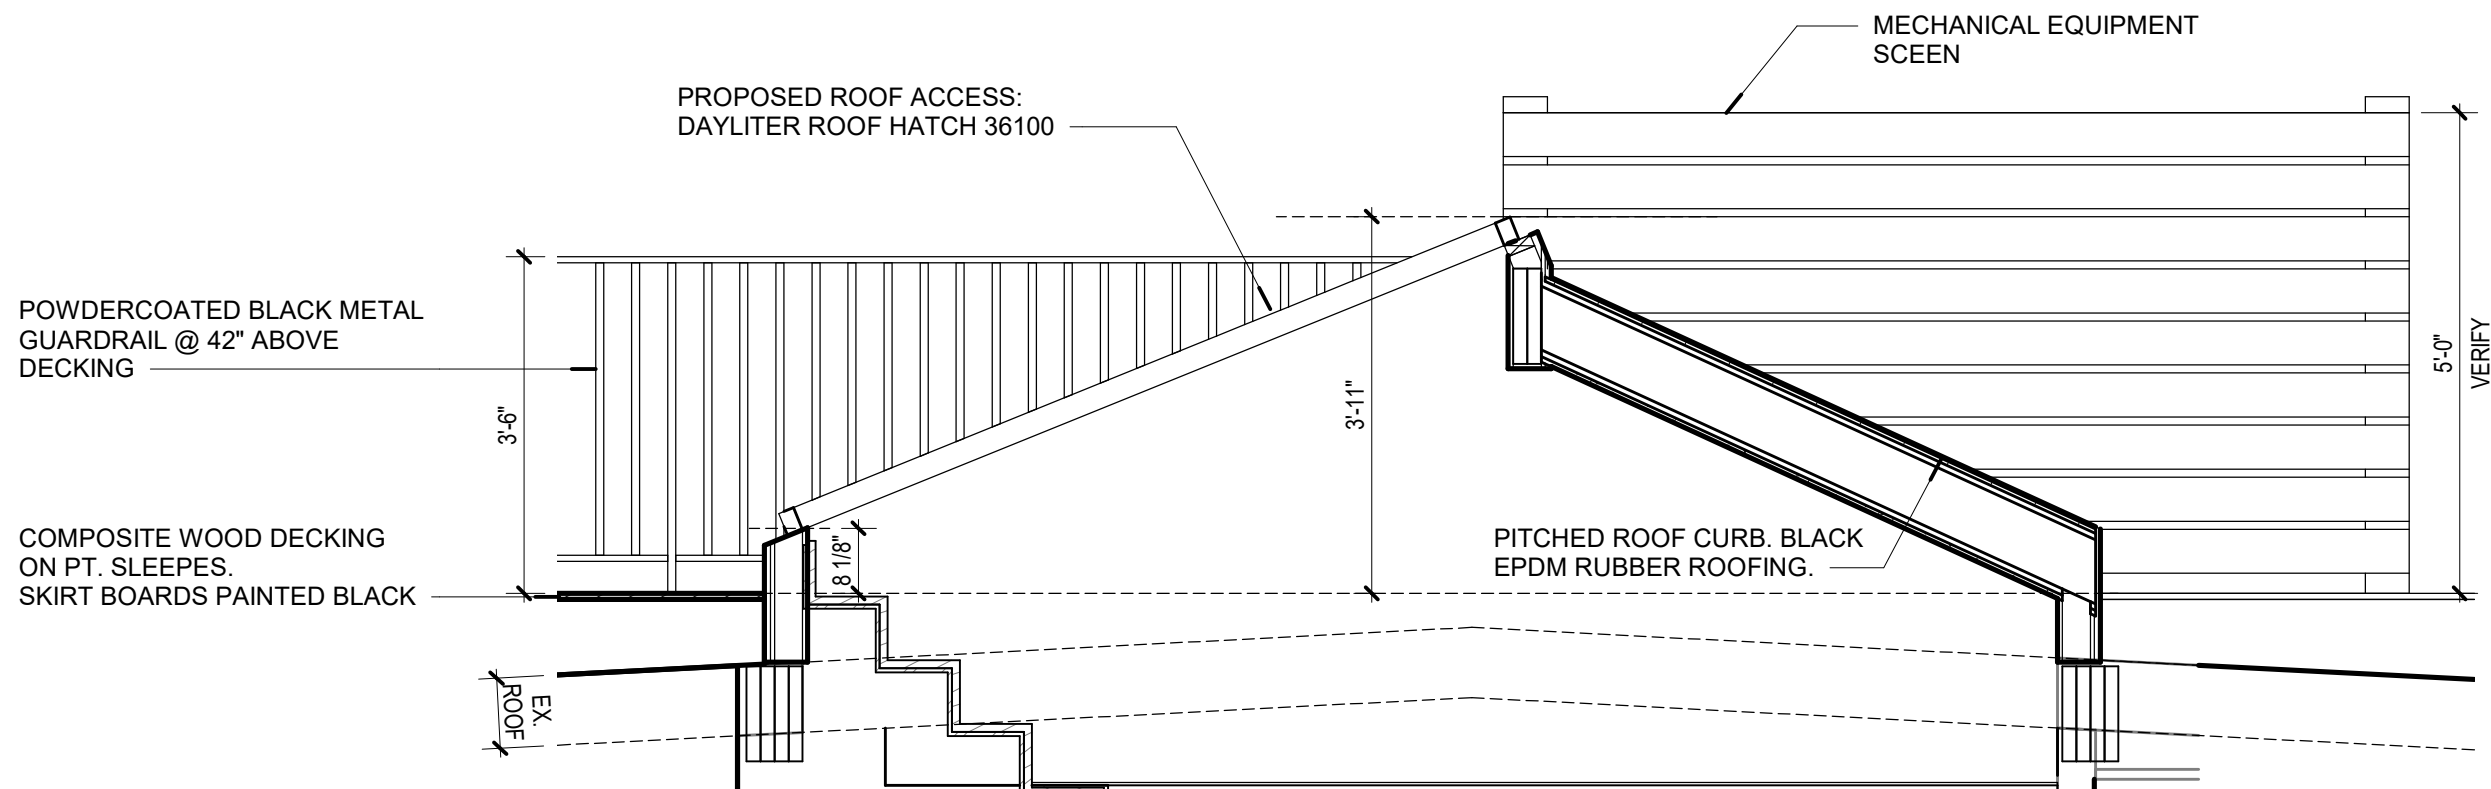

1 Stair & Roof Hatch Curb Section  
 SCALE: 1/2" = 1'-0"

05.06.21  
 SECTION DETAIL

Scale: 1/2" = 1'-0"

Stephenson Residence  
 26 Upton St. #3, Boston, MA 02118

TIM STEWART . ARCHITECT  
 e: TIM@TIMSTEWARTARCH.COM m: 413.531.6286



26 UPTON STREET

NOV 2021  
NO STANDING  
IN FRONT OF  
VEHICLES ONLY



26 UPTON STREET






26 UPTON STREET







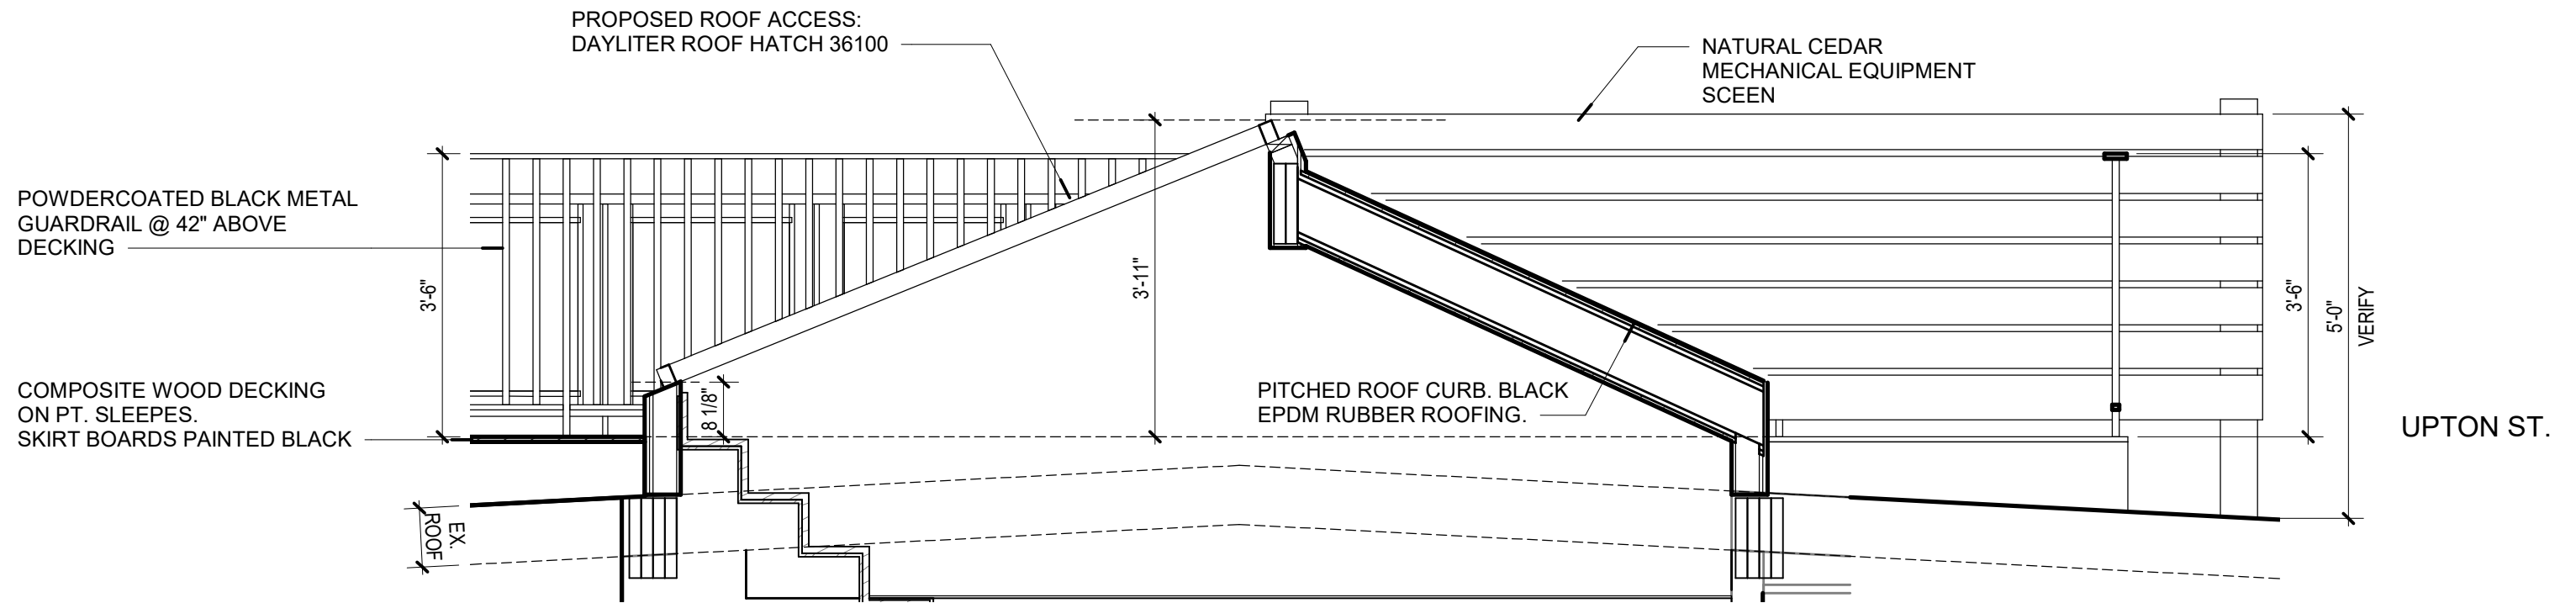


1 Stair & Roof Hatch Curb Section  
SCALE: 1/2" = 1'-0"

05.22.21  
SECTION DETAIL

Scale: 1/2" = 1'-0"

Stephenson Residence  
26 Upton St. #3, Boston, MA 02118

TIM STEWART . ARCHITECT  
e: TIM@TIMSTEWARTARCH.COM m: 413.531.6286

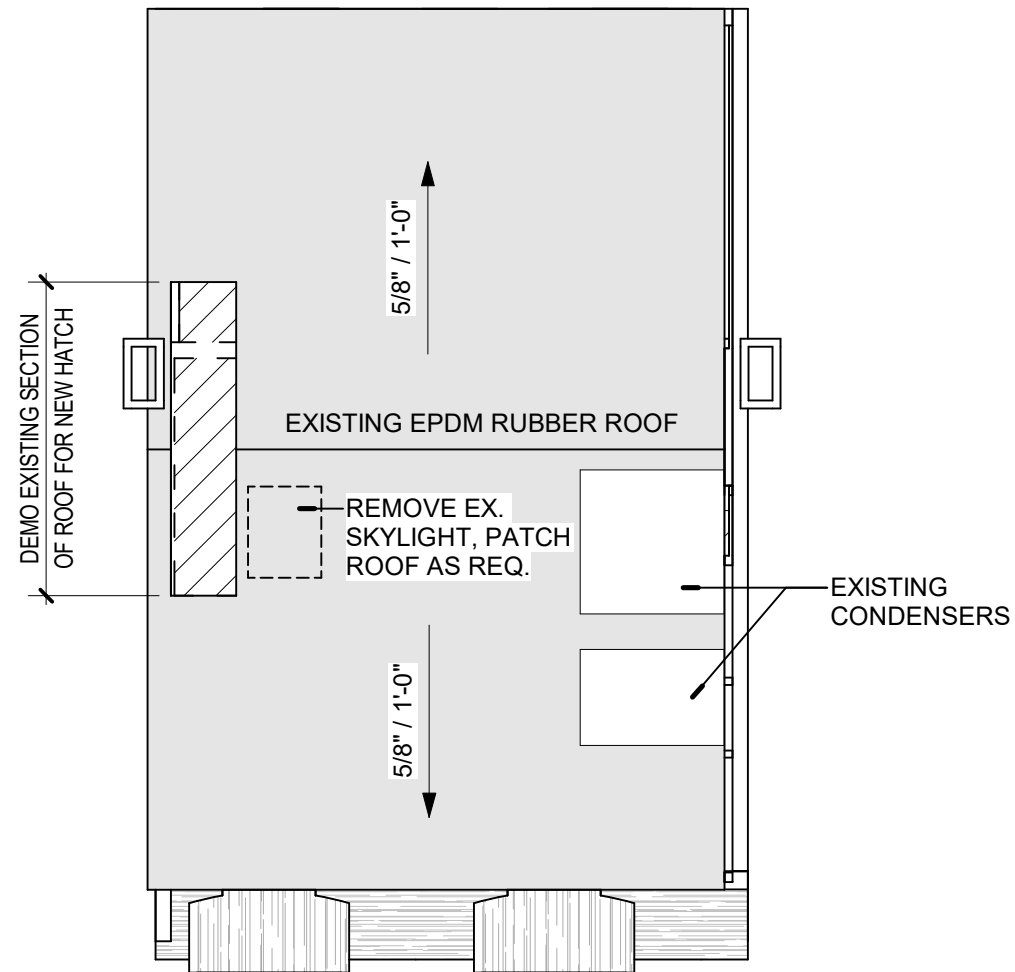


COMPOSITE WOOD DECKING ON PT. SLEEPES.  
SKIRT BOARDS PAINTED BLACK

PROPOSED ROOF ACCESS:  
DAYLITER ROOF HATCH 36100

EXPOSED SIDE WALL OF CURB:  
SMOOTH FIBER CEMENT PANEL PAINTED BLACK

PITCHED ROOF CURB. BLACK EPDM RUBBER ROOFING.

24 UPTON STREET

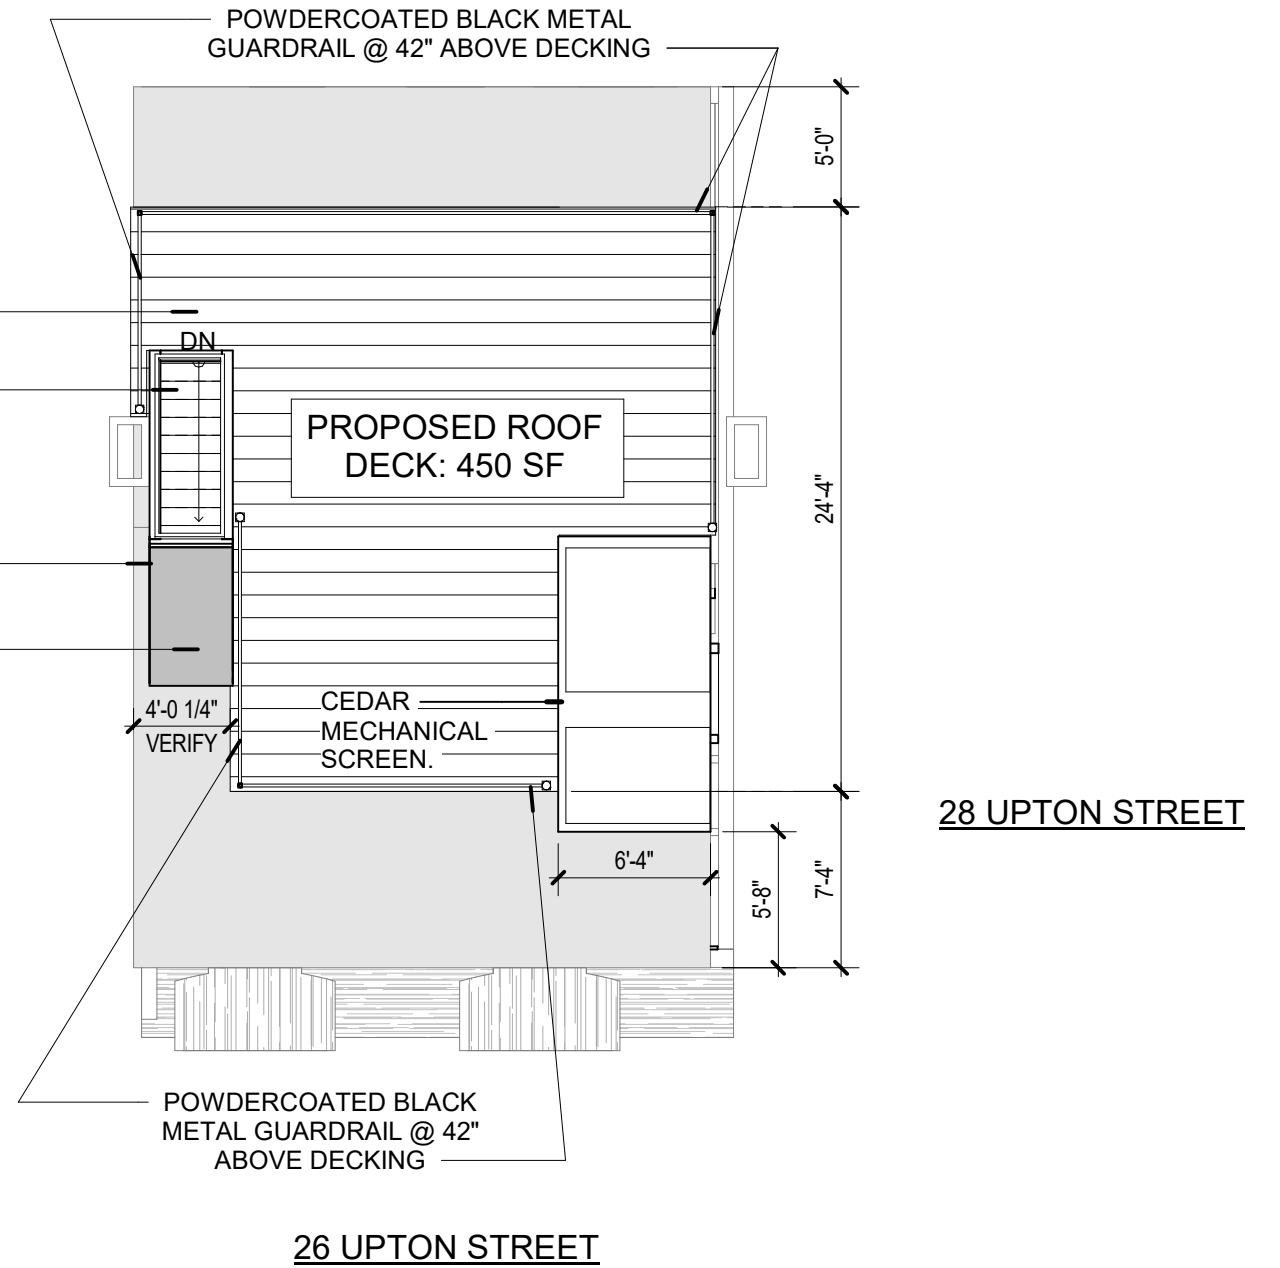

**2** EXISTING ROOF PLAN  
SCALE: 1/8" = 1'-0"

**1** PROPOSED ROOF PLAN  
SCALE: 1/8" = 1'-0"