

REV.	DATE	DESCRIPTION


Design Development

ROOF DECK PROPOSAL


34 Irving Street
Boston, MA 02114

Client Name


A1.1

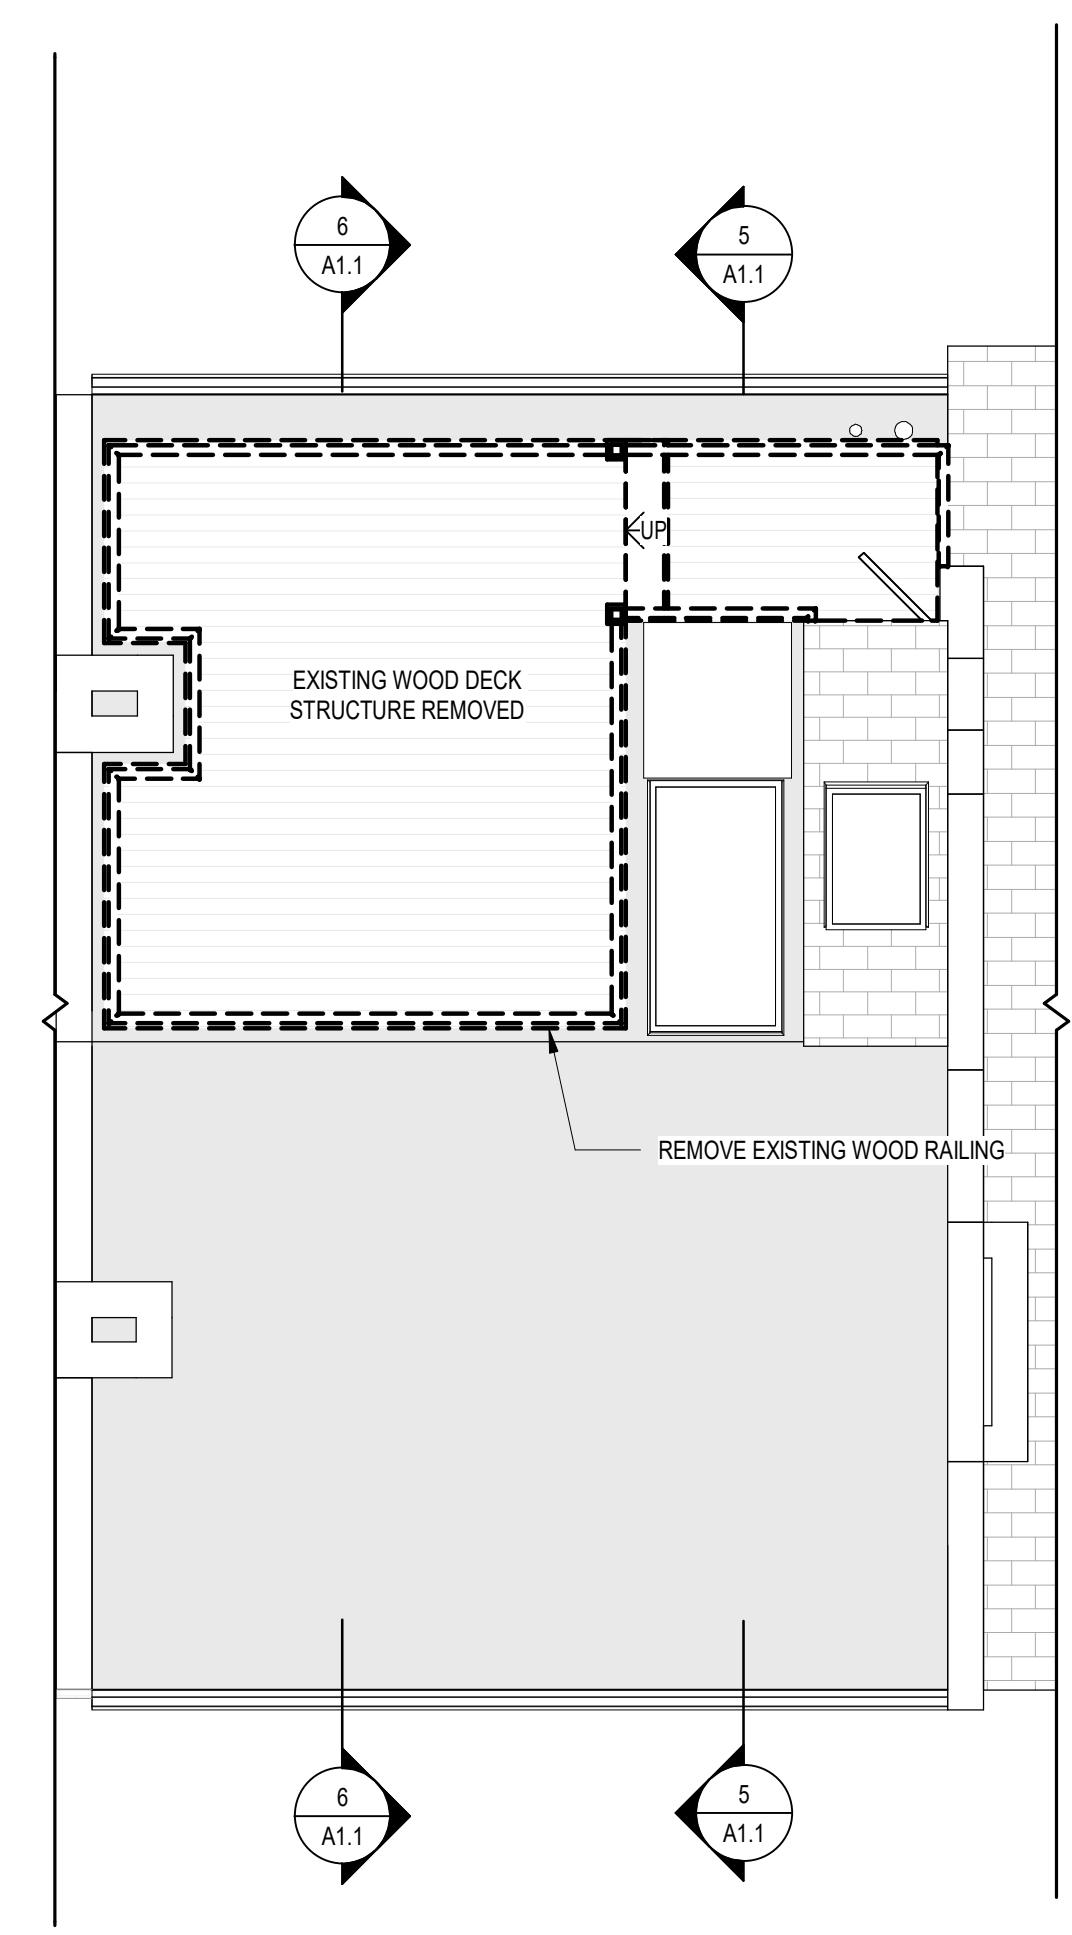


3 ROOF DEMOLITION PLAN
1/4" = 1'-0"

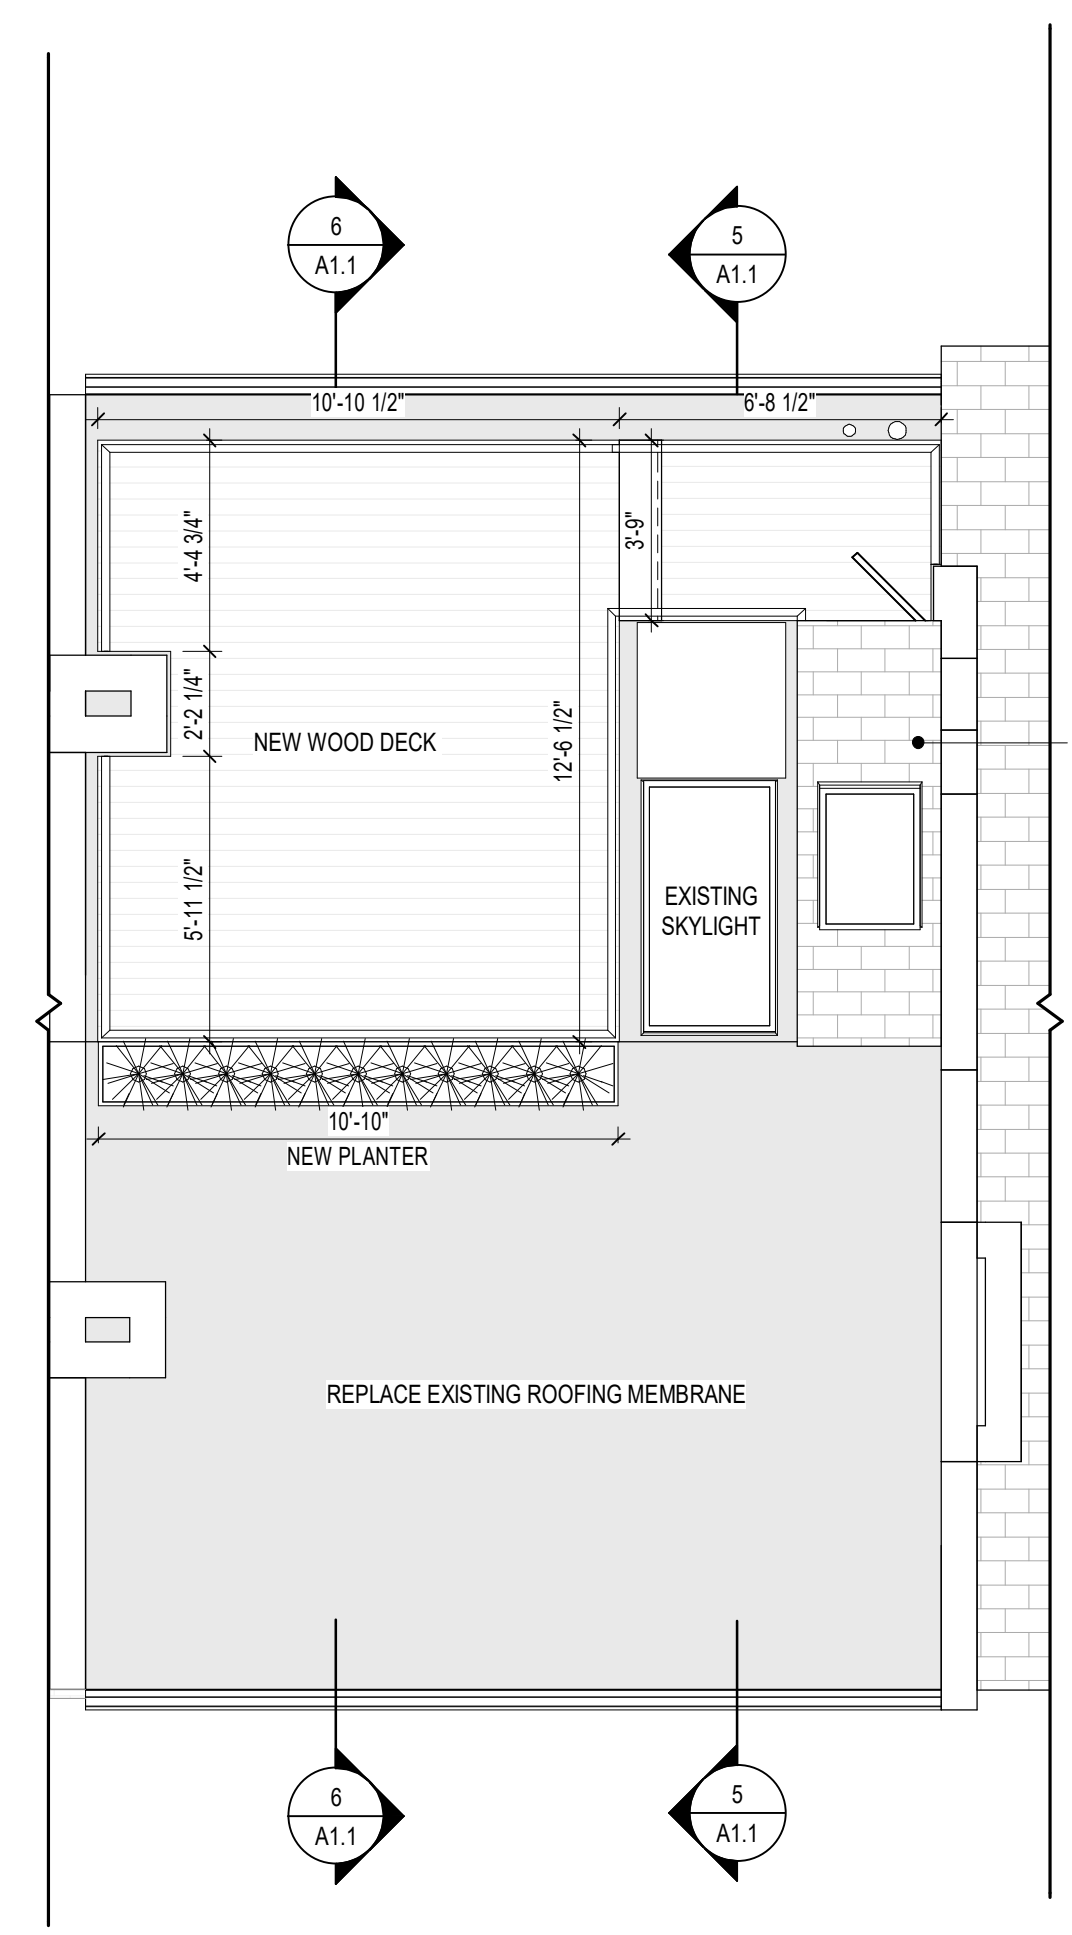


1 ROOF PLAN PROPOSED
1/4" = 1'-0"

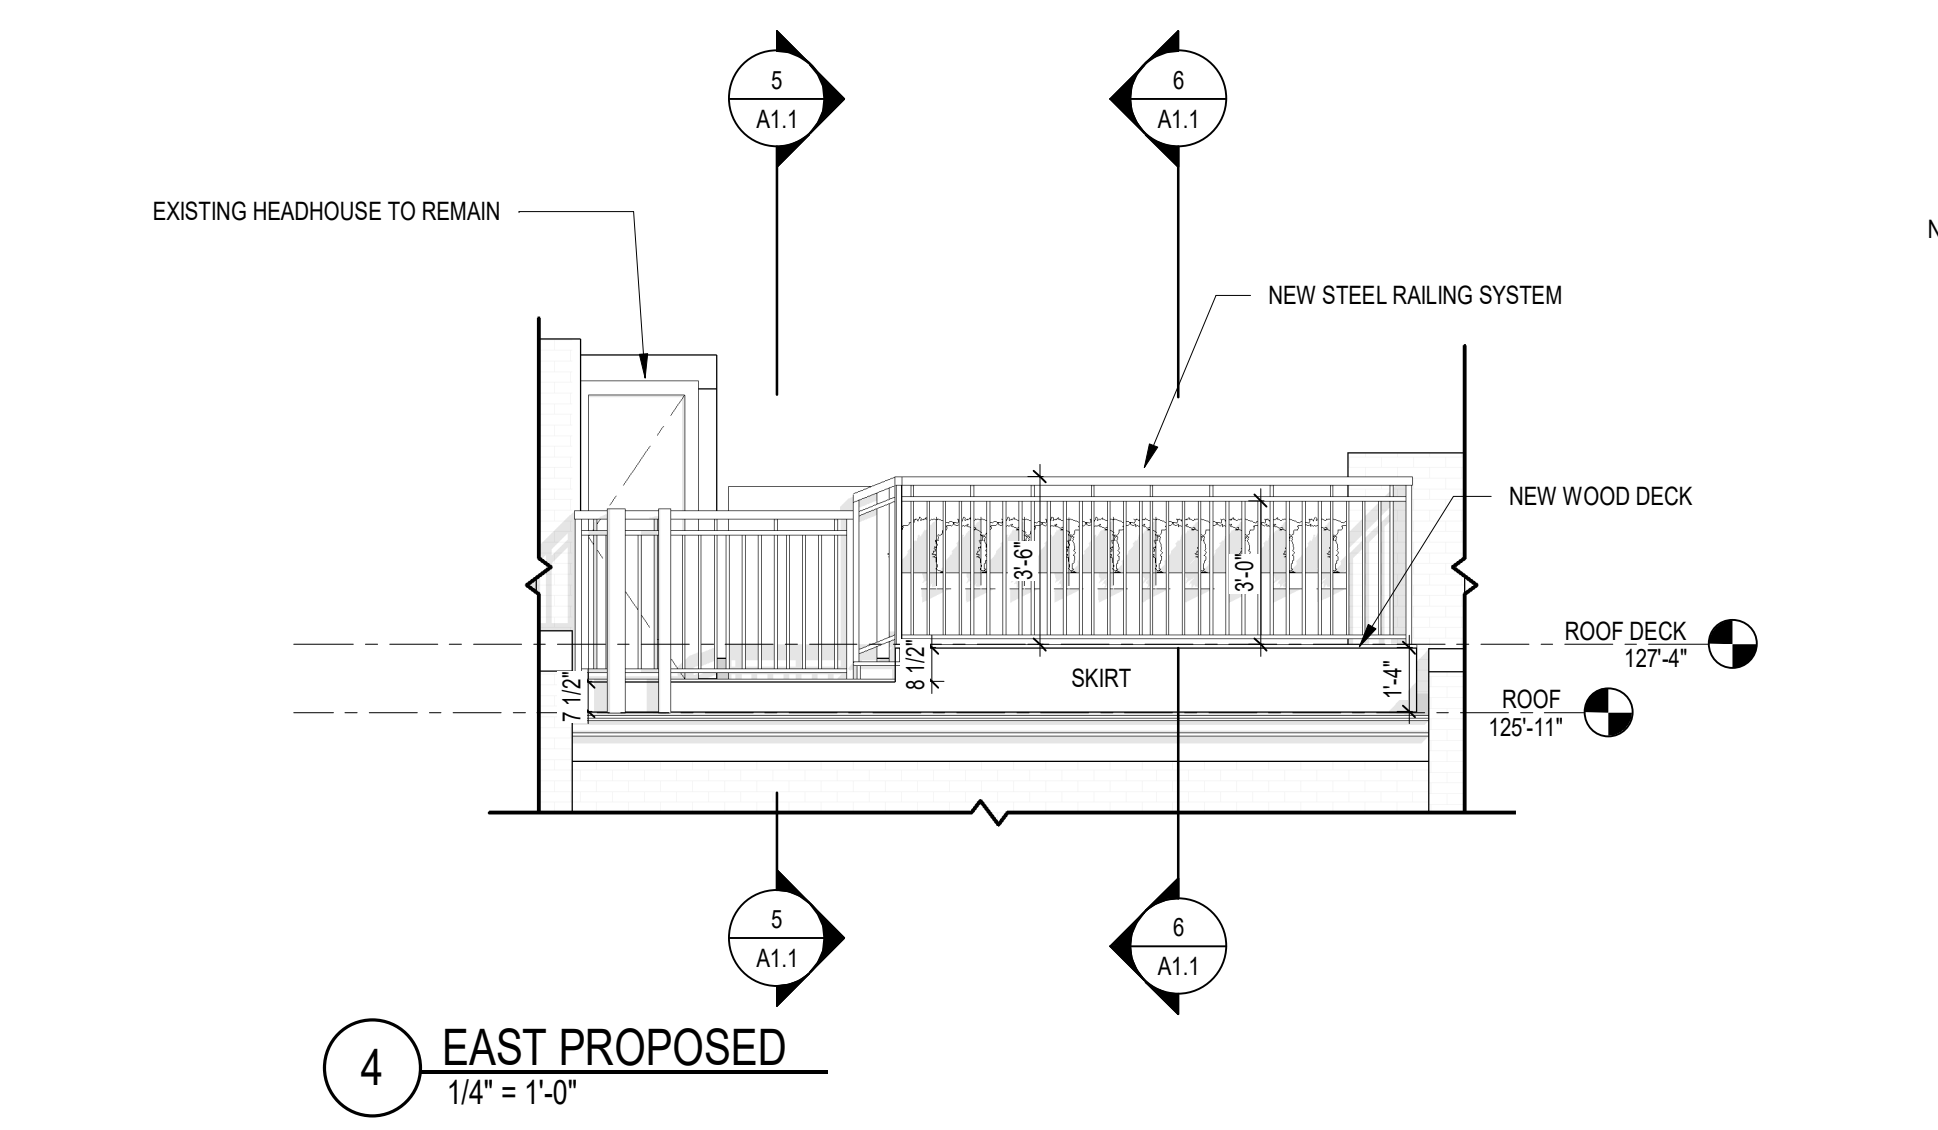

4 EAST PROPOSED
1/4" = 1'-0"

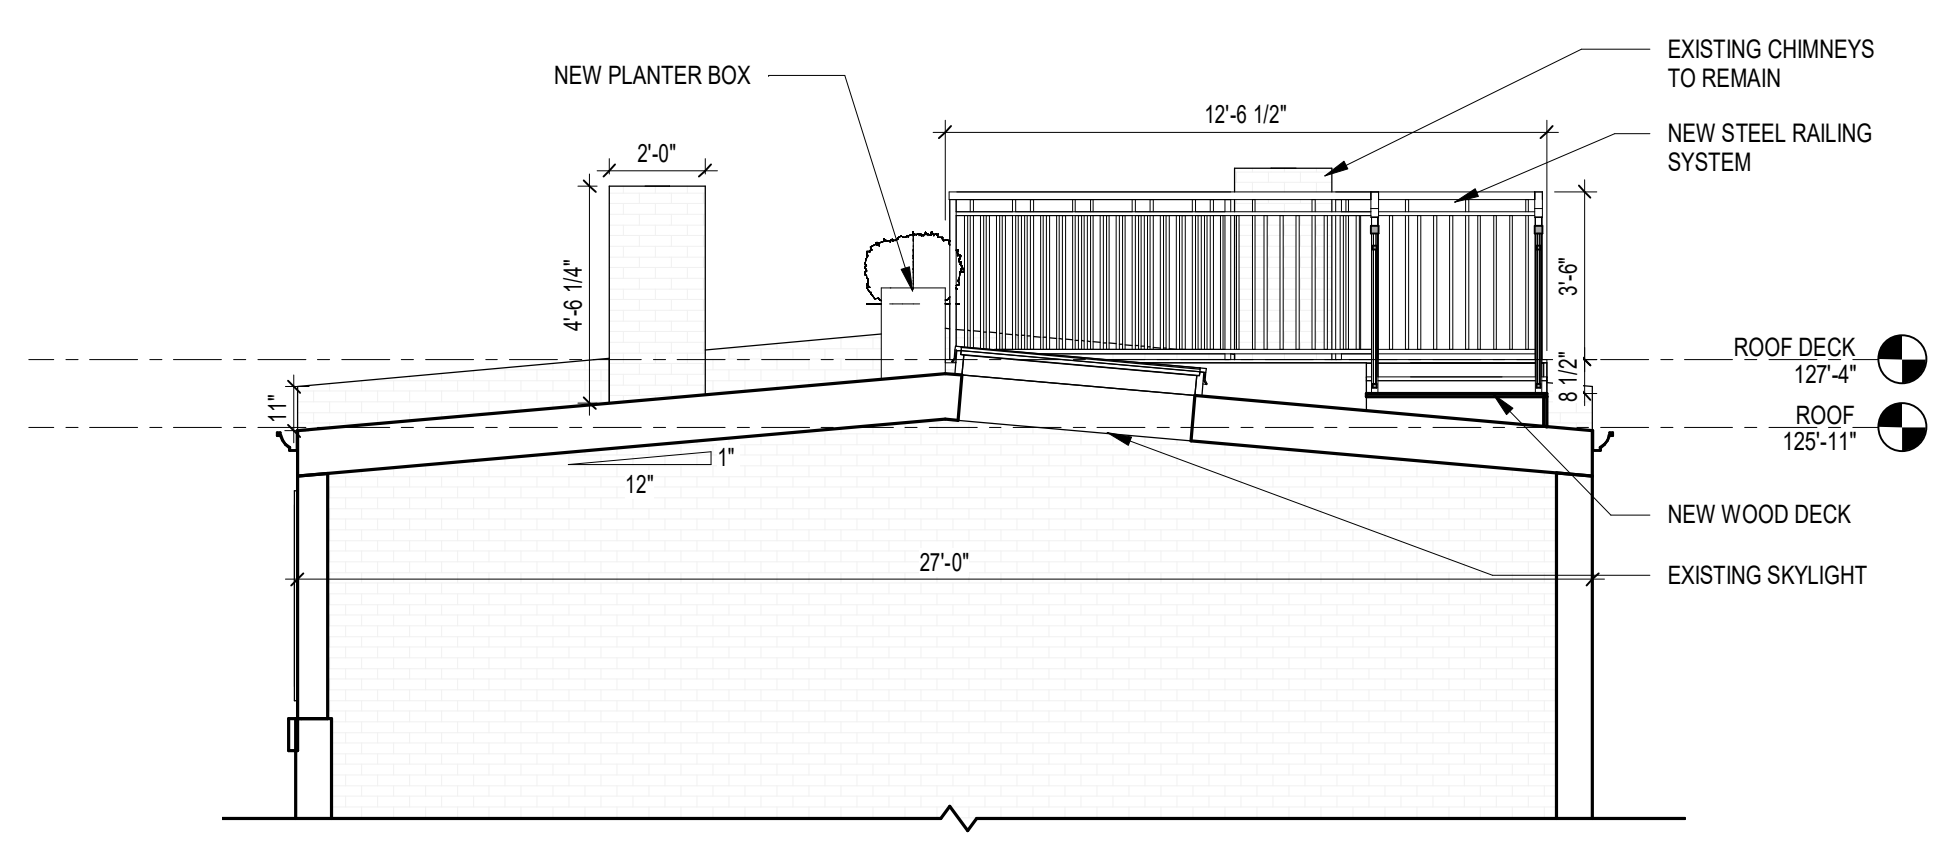

5 Section 1
1/4" = 1'-0"

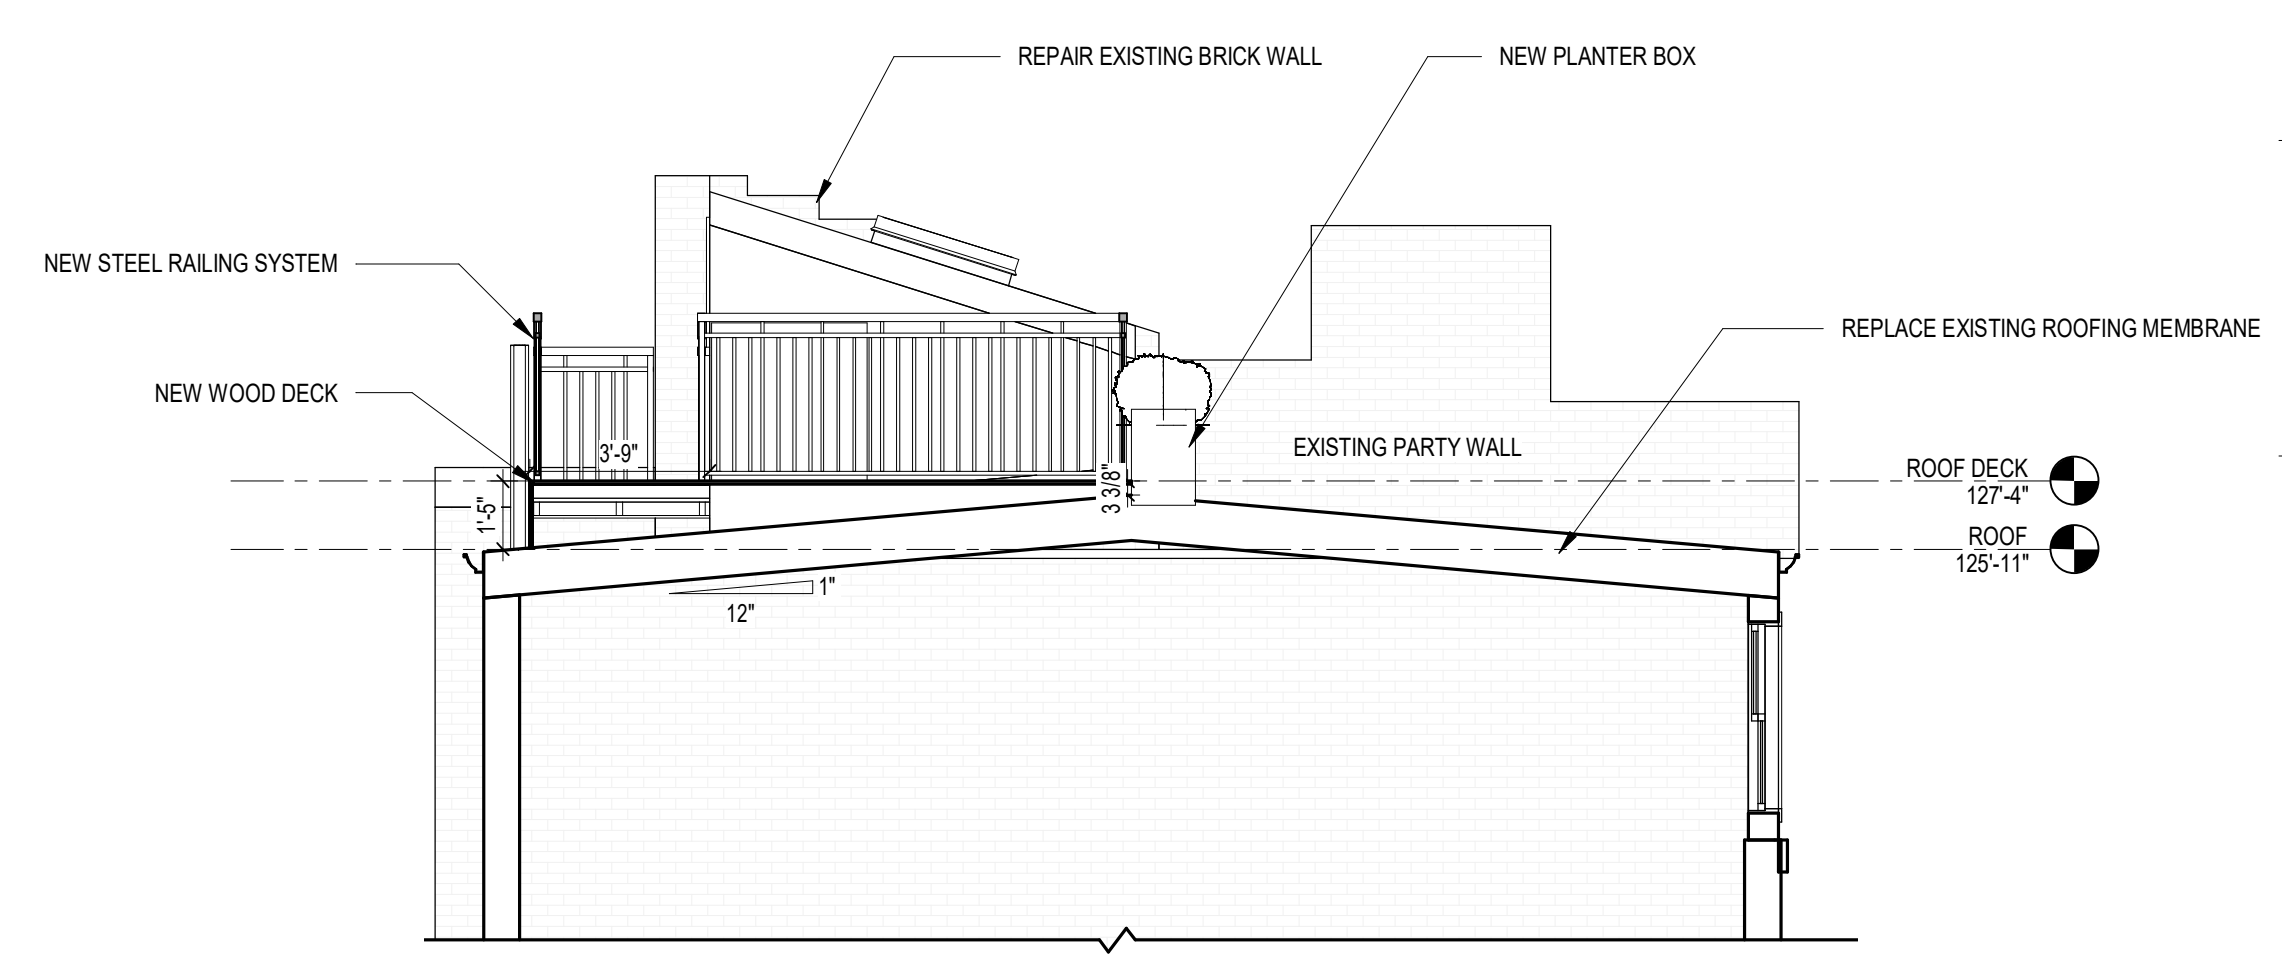

6 Section 2
1/4" = 1'-0"



2 WEST PROPOSED
1/4" = 1'-0"