


OWNER
Simon Boyd
150 Mt Vernon Street
Boston, Massachusetts 02108
617-451-2200

ARCHITECT
Aaron J. Weinert Design Studio LLC
d/b/a Studio DRAW
330 Washington Street
Boston, Massachusetts 02108
617.588.0071

CONTRACTOR
C-concept Corporation
Rick Cantelli
199 West Springfield Street
Boston, Massachusetts 02118
617-365-5307

SIMON BOYD
150 Mt Vernon Street


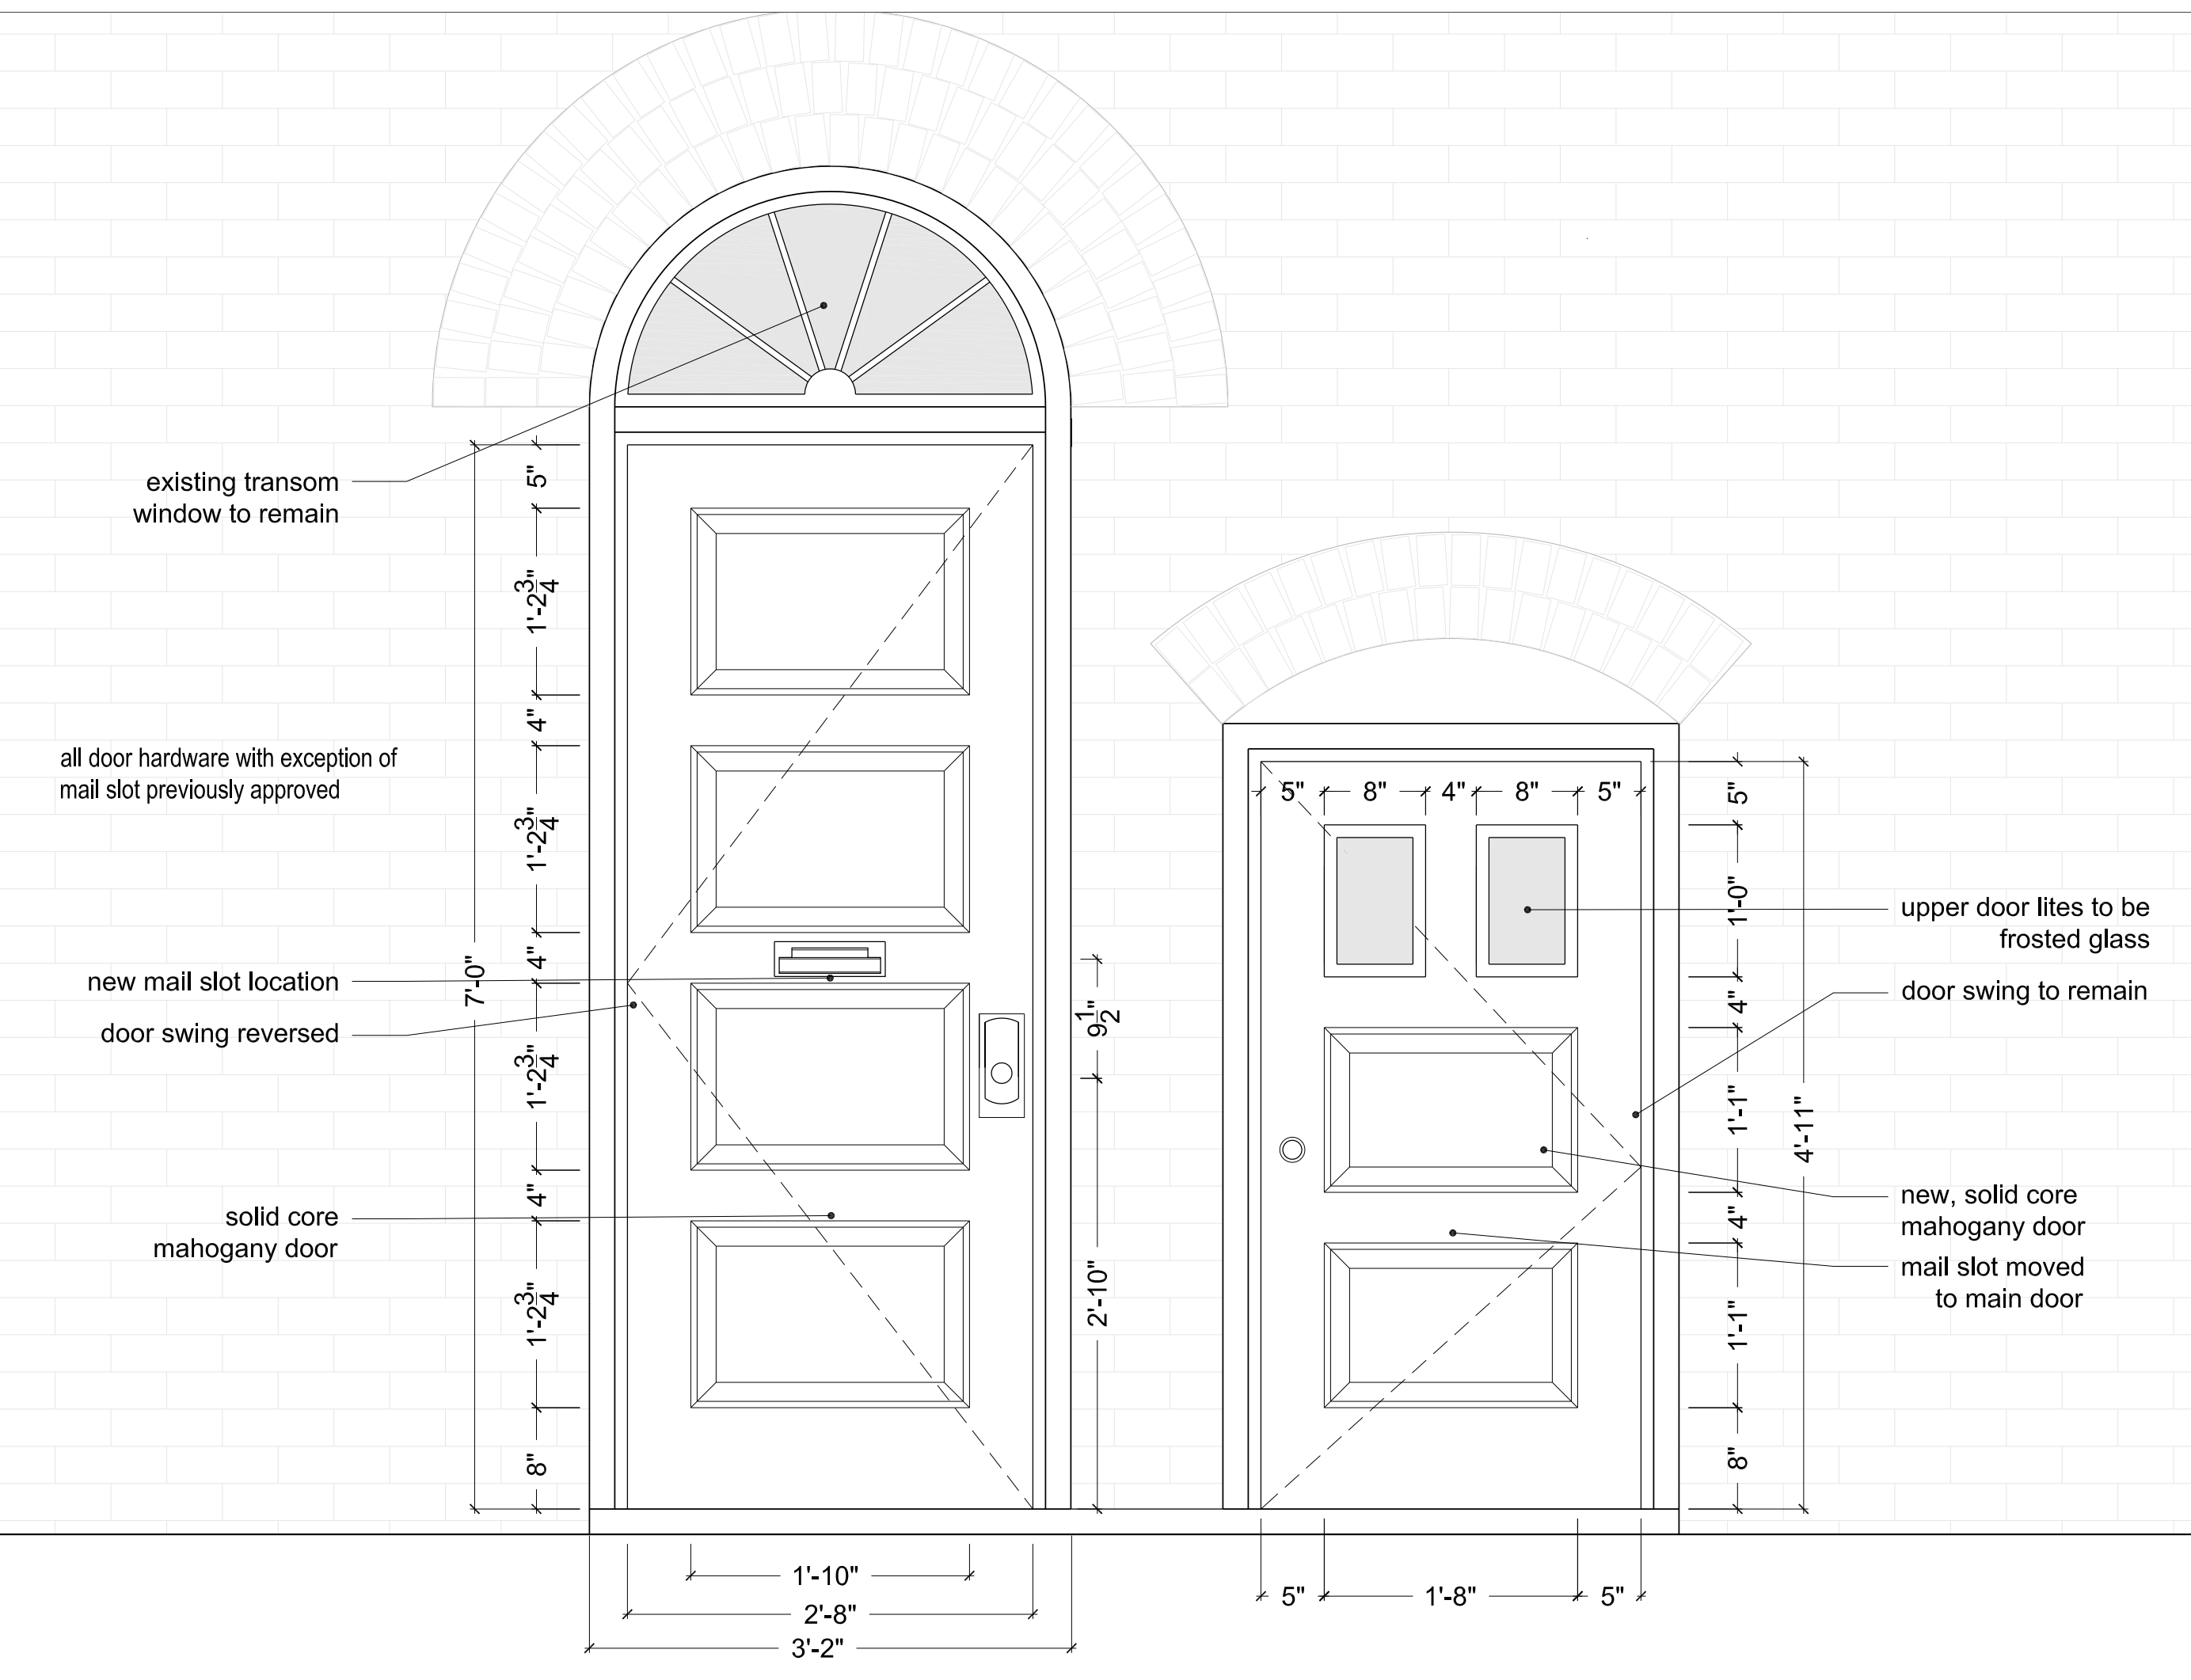


OWNER
Simon Boyd
150 Mt Vernon Street
Boston, Massachusetts 02108
617-451-2200

ARCHITECT
Aaron J. Weinert Design Studio LLC
d/b/a Studio DRAW
330 Washington Street
Boston, Massachusetts 02108
617.588.0071

CONTRACTOR
C-concept Corporation
Rick Cantelli
199 West Springfield Street
Boston, Massachusetts 02118
617-365-5307

SIMON BOYD
150 Mt Vernon Street

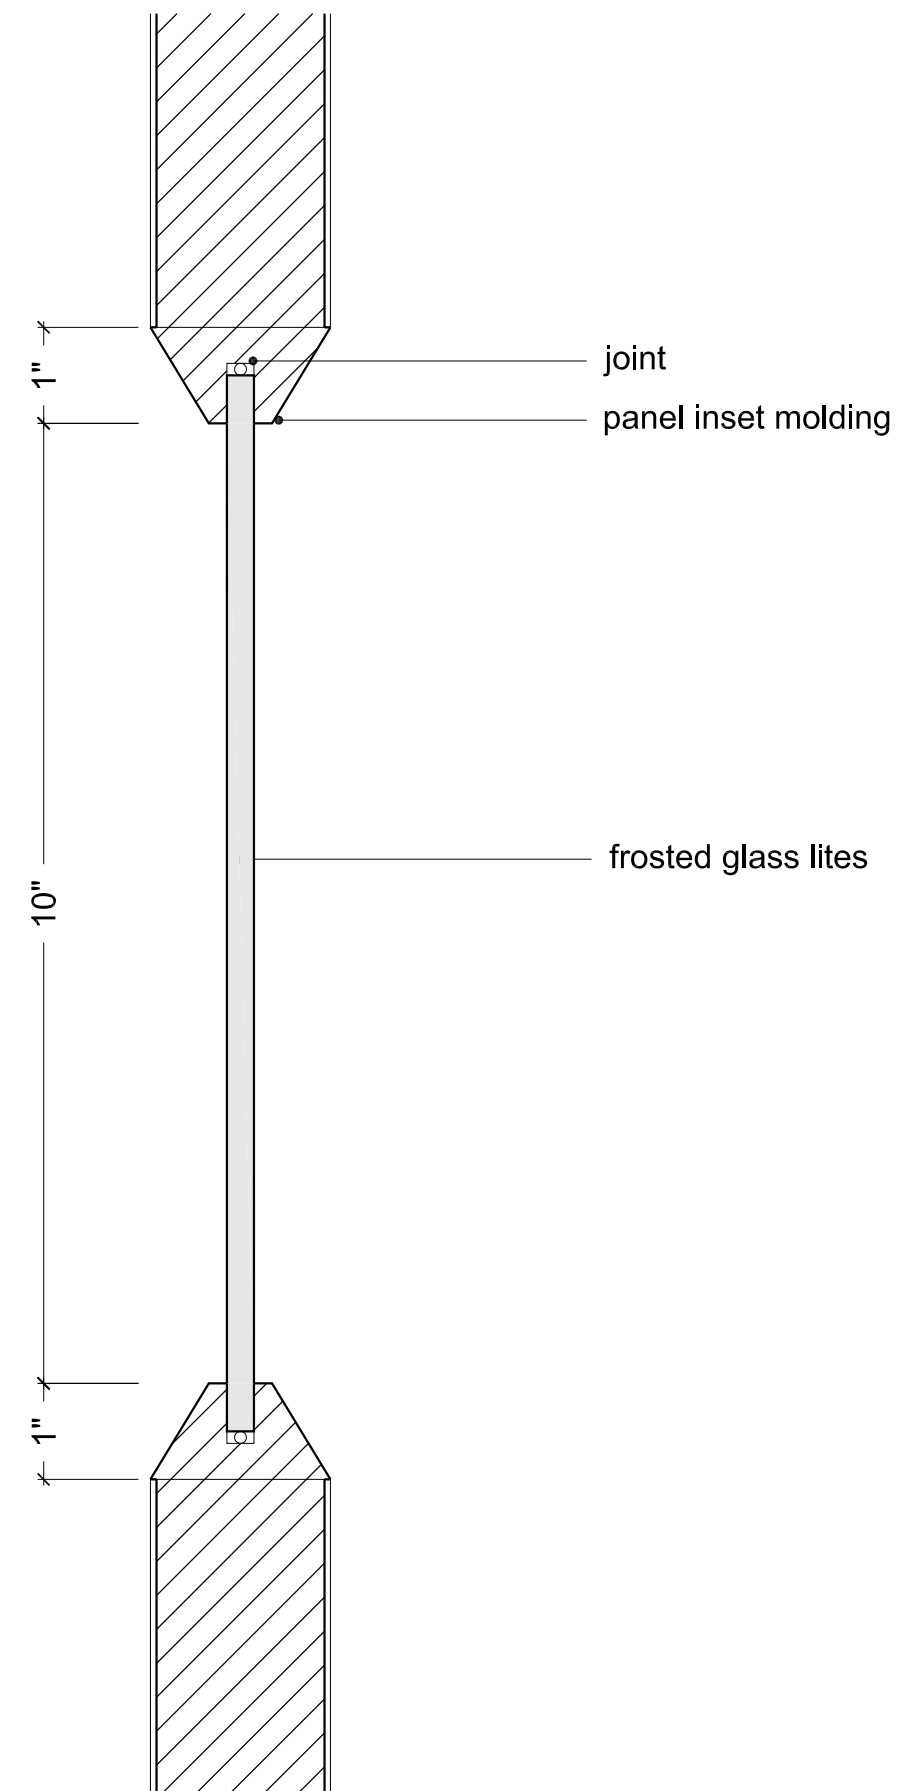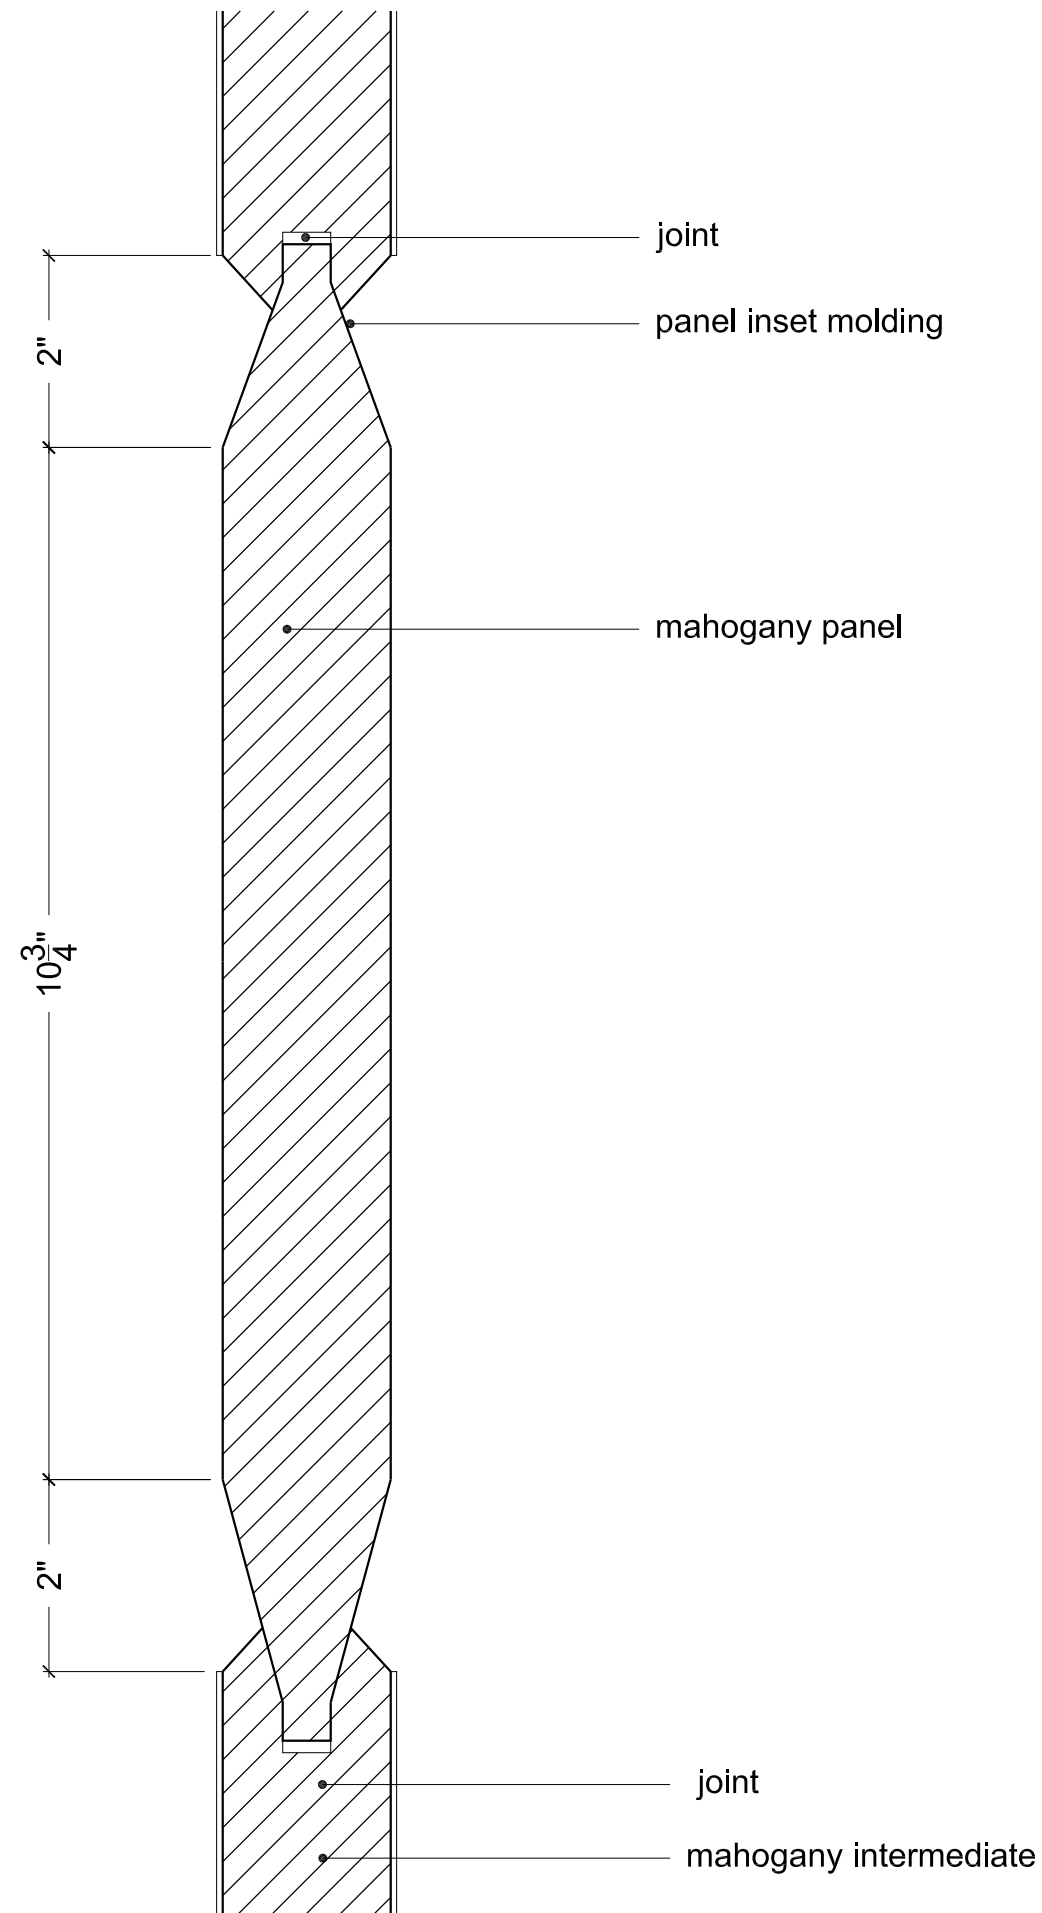

1 MAHOGANY PANEL SECTION 6" = 1'-0"

2 FROST GLASS LITE SECTION 6" = 1'-0"



150

