Extenet Systems, Inc.

BAY STATE ROAD/BACK BAY ARCHITECTURAL COMMISSION ARCHITECTURAL CONSERVATION DISTRICT COMMISSION 6/9/21

Scope of Work:

- ▶ Replace existing street light and attach a wireless communications antenna at the top of the new pole along with related equipment inside a base cabinet. Utilities to be brought underground to the new pole.
- ▶ This replacement will be done in accordance with the Agreement between the Applicant and the City of Boston.

Locations:



NE-MA-BSTN5G01-01058 Back Bay Architectural Commission

287 Dartmouth St.

Concrete Pole



287 Dartmouth Street (Existing Conditions)



287 Dartmouth Street

(Existing Conditions)



287 Dartmouth Street

(Existing Conditions)

NOTE 1: 40" MIN. WORKER SAFETY ZONE BETWEEN LOWEST POWER & HIGHEST COMMUNICATIONS CABLE IN ACCORDANCE WITH NESC REGULATIONS.

PROPOSED FIBER TO BE INSTALLED BY OTHERS.


PROPOSED EQUIPMENT TO BE PAINTED TO BLEND WITH POLE.


FCC MANDATED SIGNAGE TO BE ATTACHED TO POLE.

PROPOSED EQUIPMENT SHALL BE INSTALLED NO HIGHER THAN 30" BELOW TELEPHONE UTILITY LINES.

REPLACE EXISTING POLE WITH NEW 24'-0" STEEL "LOOK ALIKE" POLE

ABSOLUTELY NO FIELD CUTTING OR CORING OF METAL POLES TO BE ALLOWED

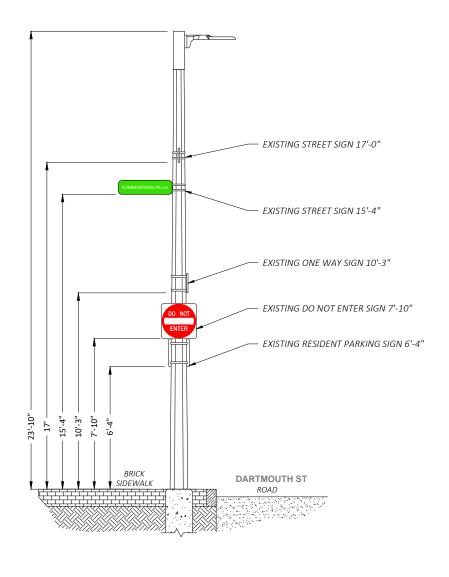

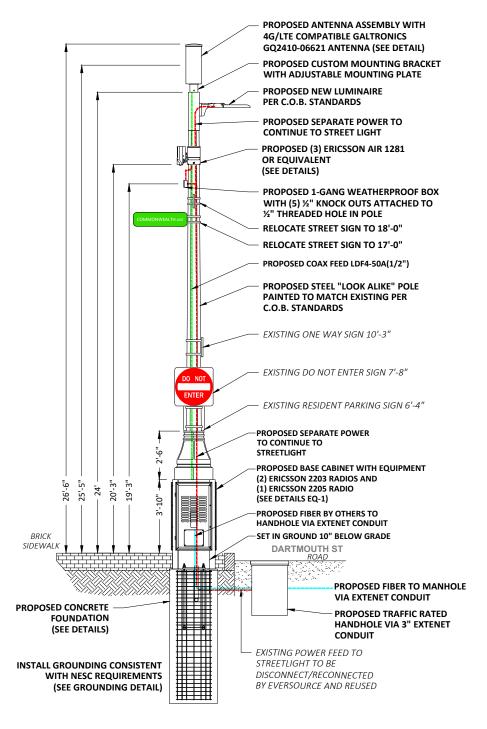

EXISTING PROFILE - SIDE VIEW
LOOKING SOUTHEAST ALONG DARTMOUTH ST

PROPOSED PROFILE - SIDE VIEW LOOKING SOUTHEAST ALONG DARTMOUTH ST





PLANS PREPARED BY:

UC/SYNERGETIC 21 OXFORD RD MANSFIELD, MA 02048

287 DARTMOUTH ST BOSTON, MA 02116

SUFFOLK COUNTY

P.E. STAMP AREA:

DRAWING NOTES: -

ORIGINAL PLAN: SCALE: AS NOTED DRAWN BY: PLAN ORIG. DATE: 07/26/19

REVISIONS: • REV DESCRIPTION

LAT: 42.351582° LONG: 71.077977°

AT&T ID:

mmBOS1058

EXTENET NODE ID: NE-MA-BSTBSC01-01058

SITE ADDRESS:

287 DARTMOUTH ST

SHEET TITLE: POLE ELEVATIONS

SHEET NUMBER:

A-2

NOTE 1: 40" MIN. WORKER SAFETY ZONE BETWEEN LOWEST POWER & HIGHEST COMMUNICATIONS CABLE IN ACCORDANCE WITH NESC REGULATIONS.


PROPOSED FIBER TO BE INSTALLED BY OTHERS.

PROPOSED EQUIPMENT TO BE PAINTED TO BLEND WITH POLE.

FCC MANDATED SIGNAGE TO BE ATTACHED TO POLE.

PROPOSED EQUIPMENT SHALL BE INSTALLED NO HIGHER THAN 30" BELOW TELEPHONE UTILITY LINES. **REPLACE EXISTING POLE** WITH NEW 24'-0" STEEL "LOOK ALIKE" POLE

ABSOLUTELY NO FIELD CUTTING OR CORING OF METAL POLES TO **BE ALLOWED**

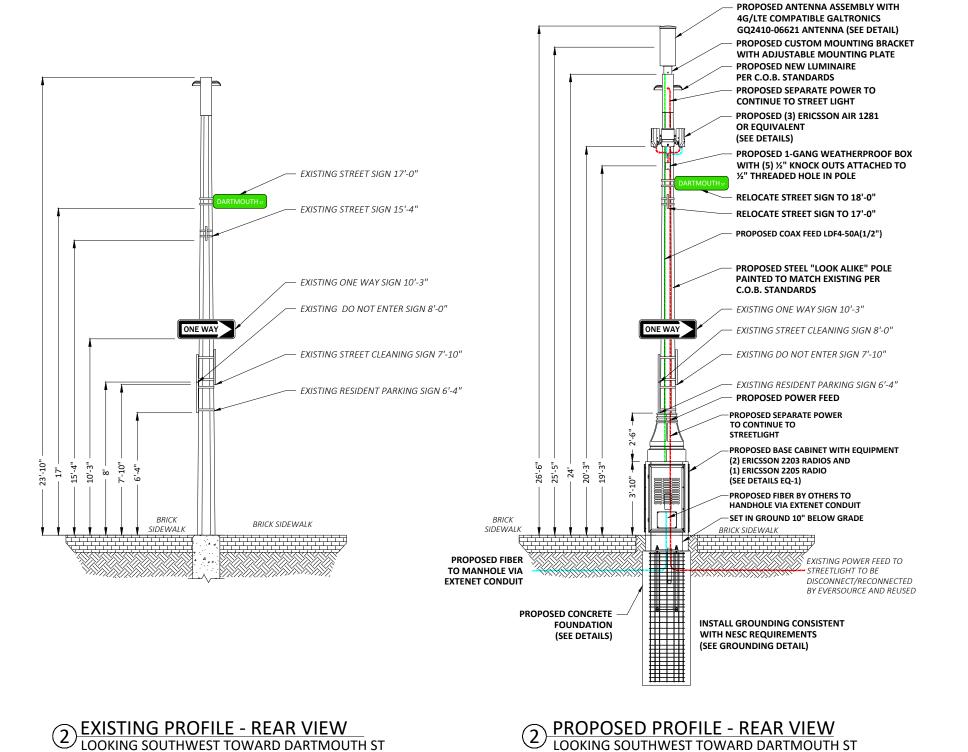

- PLANS PREPARED FOR:

PLANS PREPARED BY:

UC/SYNERGETIC 21 OXFORD RD MANSFIELD, MA 02048

287 DARTMOUTH ST BOSTON, MA 02116

SUFFOLK COUNTY

P.E. STAMP AREA:

DRAWING NOTES: •

ORIGINAL PLAN: — SCALE:	AS NOTED
DRAWN BY:	GL
PLAN ORIG. DATE:	07/26/19

- RE	REVISIONS:				
REV	DESCRIPTION	BY	DATE		

LAT: 42.351582° LONG: 71.077977°

AT&T ID:

mmBOS1058 EXTENET NODE ID:

NE-MA-BSTBSC01-01058

SITE ADDRESS:

SHEET TITLE:

287 DARTMOUTH ST

SHEET NUMBER:

POLE ELEVATIONS

A-3