


# BD- BOSTON DENTAL

22 BOSTON WHARF ROAD  
BOSTON, MA

PROJECT SCOPE: Relocation of existing entry door one bay over from existing location. Entry door and surrounding storefront system will all be re-used or new to match existing. No changes are proposed to the masonry openings or existing metal clad façade elements. Proportions and general configuration at both locations will stay the same. At the new entry door, a new canopy will be provided. The canopy will be metal clad to match the existing metal façade elements, and will fit in the existing masonry opening. The face of the canopy will have non-illuminated tenant signage. The bottom of the canopy will be internally illuminated, to provide a soft glow at the entry door, consistent with façade signage at the building's adjacent main entry. The tenant logo will also be applied to the metal transom panels as 1/4" raised letters at each bay, and as a glass decal to the glazing at each bay.



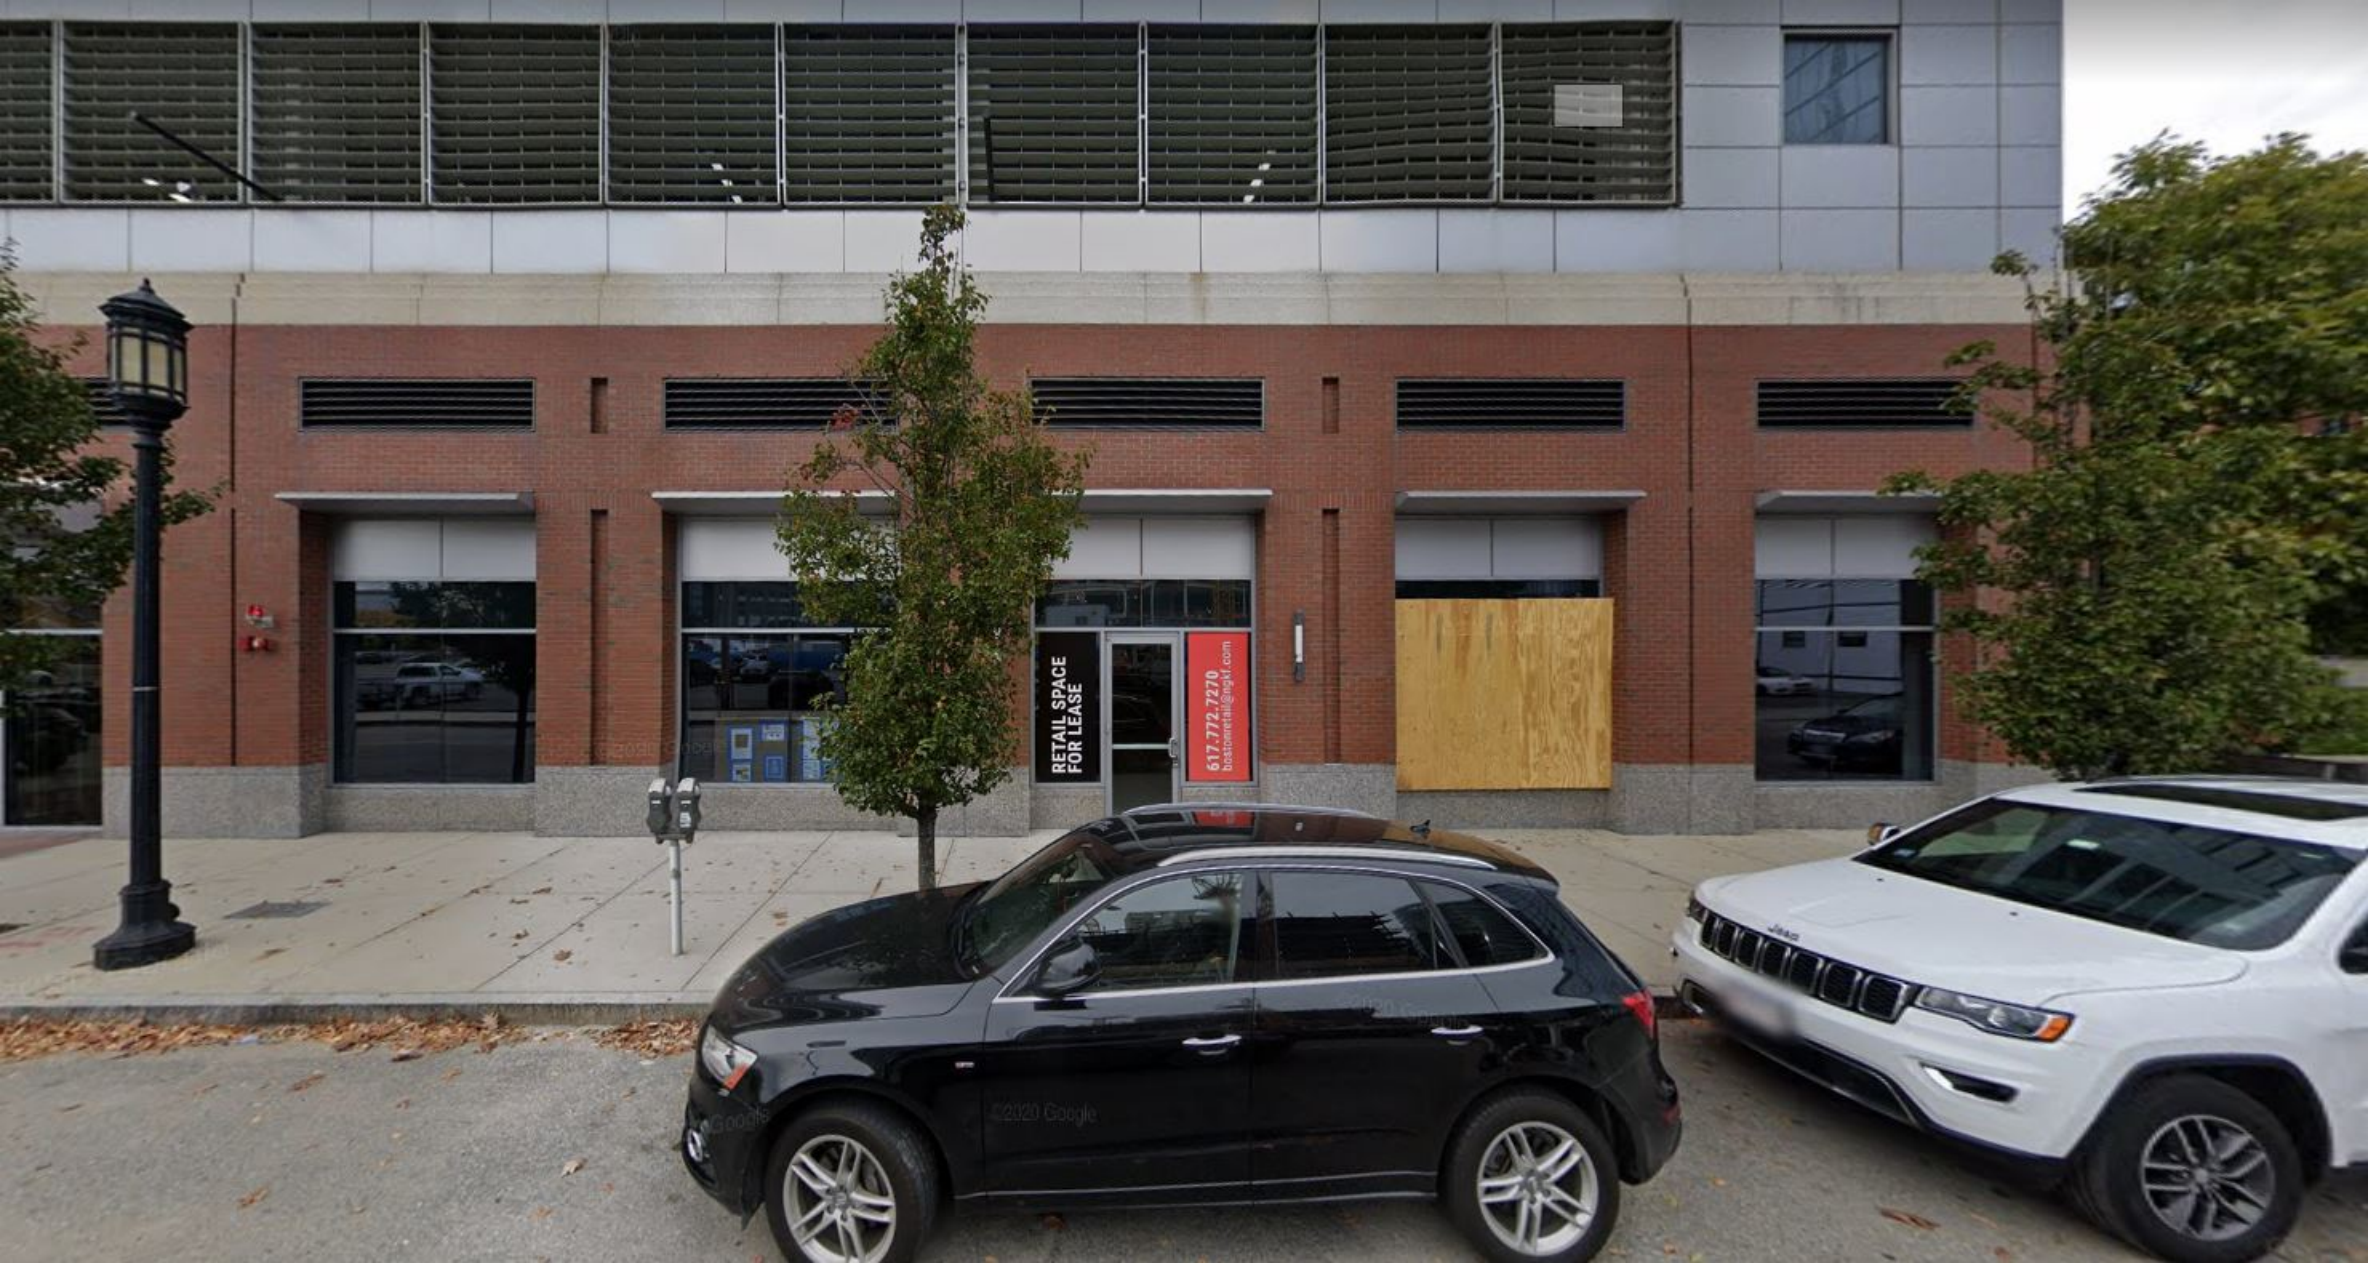


RETAIL SPACE  
FOR LEASE

617.772.7270  
bestmoment@gigaf.com

setts

22 BOSTON WHARF

RETAIL SPACE  
FOR LEASE  
617.772.7270  
http://www.22bostonwharf.com

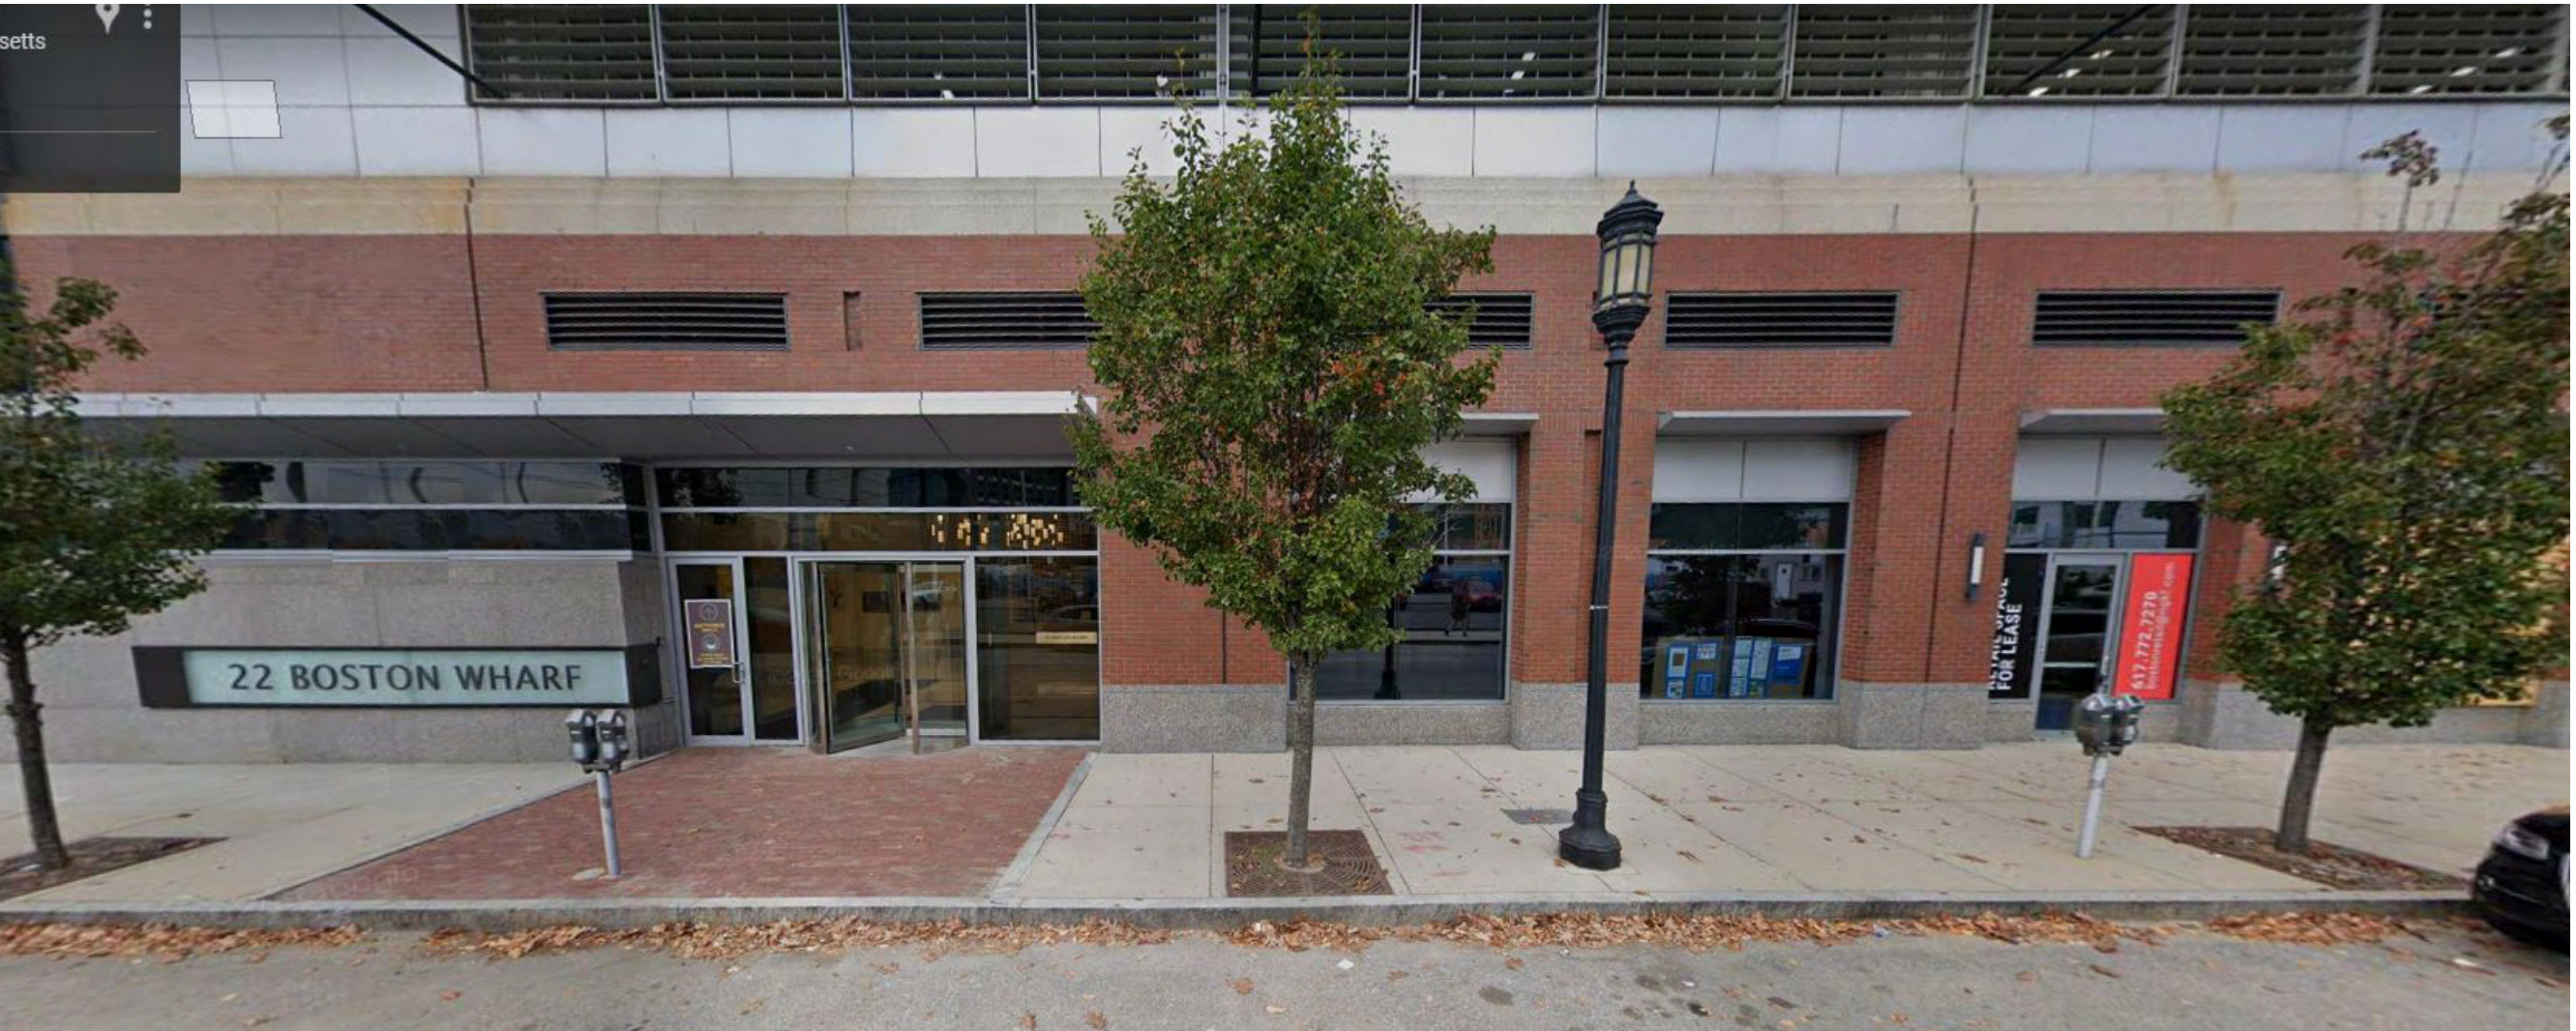





**DAVIS**  
**SQUARE**  
ARCHITECTS

240A Elm St.  
Somerville, MA 02144  
617.628.5700  
www.davissquarearchitects.com

Project  
**22 BOSTON WHARF ROAD TENANT ENTRY**

Title  
**PERSPECTIVE OF FRONT ENTRY**

Scale  
**NTS**

Project No.  
**2021035.00**

Drawing Reference


Date  
**05-12-2021**

G:\2021\2021035.00 - 22 Boston Wharf Canopy\Boston Dental Canopy-2021.03.31.dwg

Sheet No.

**SD-03**

HISTORIC REVIEW  
© Copyright 2021 Davis Square Architects, Inc.

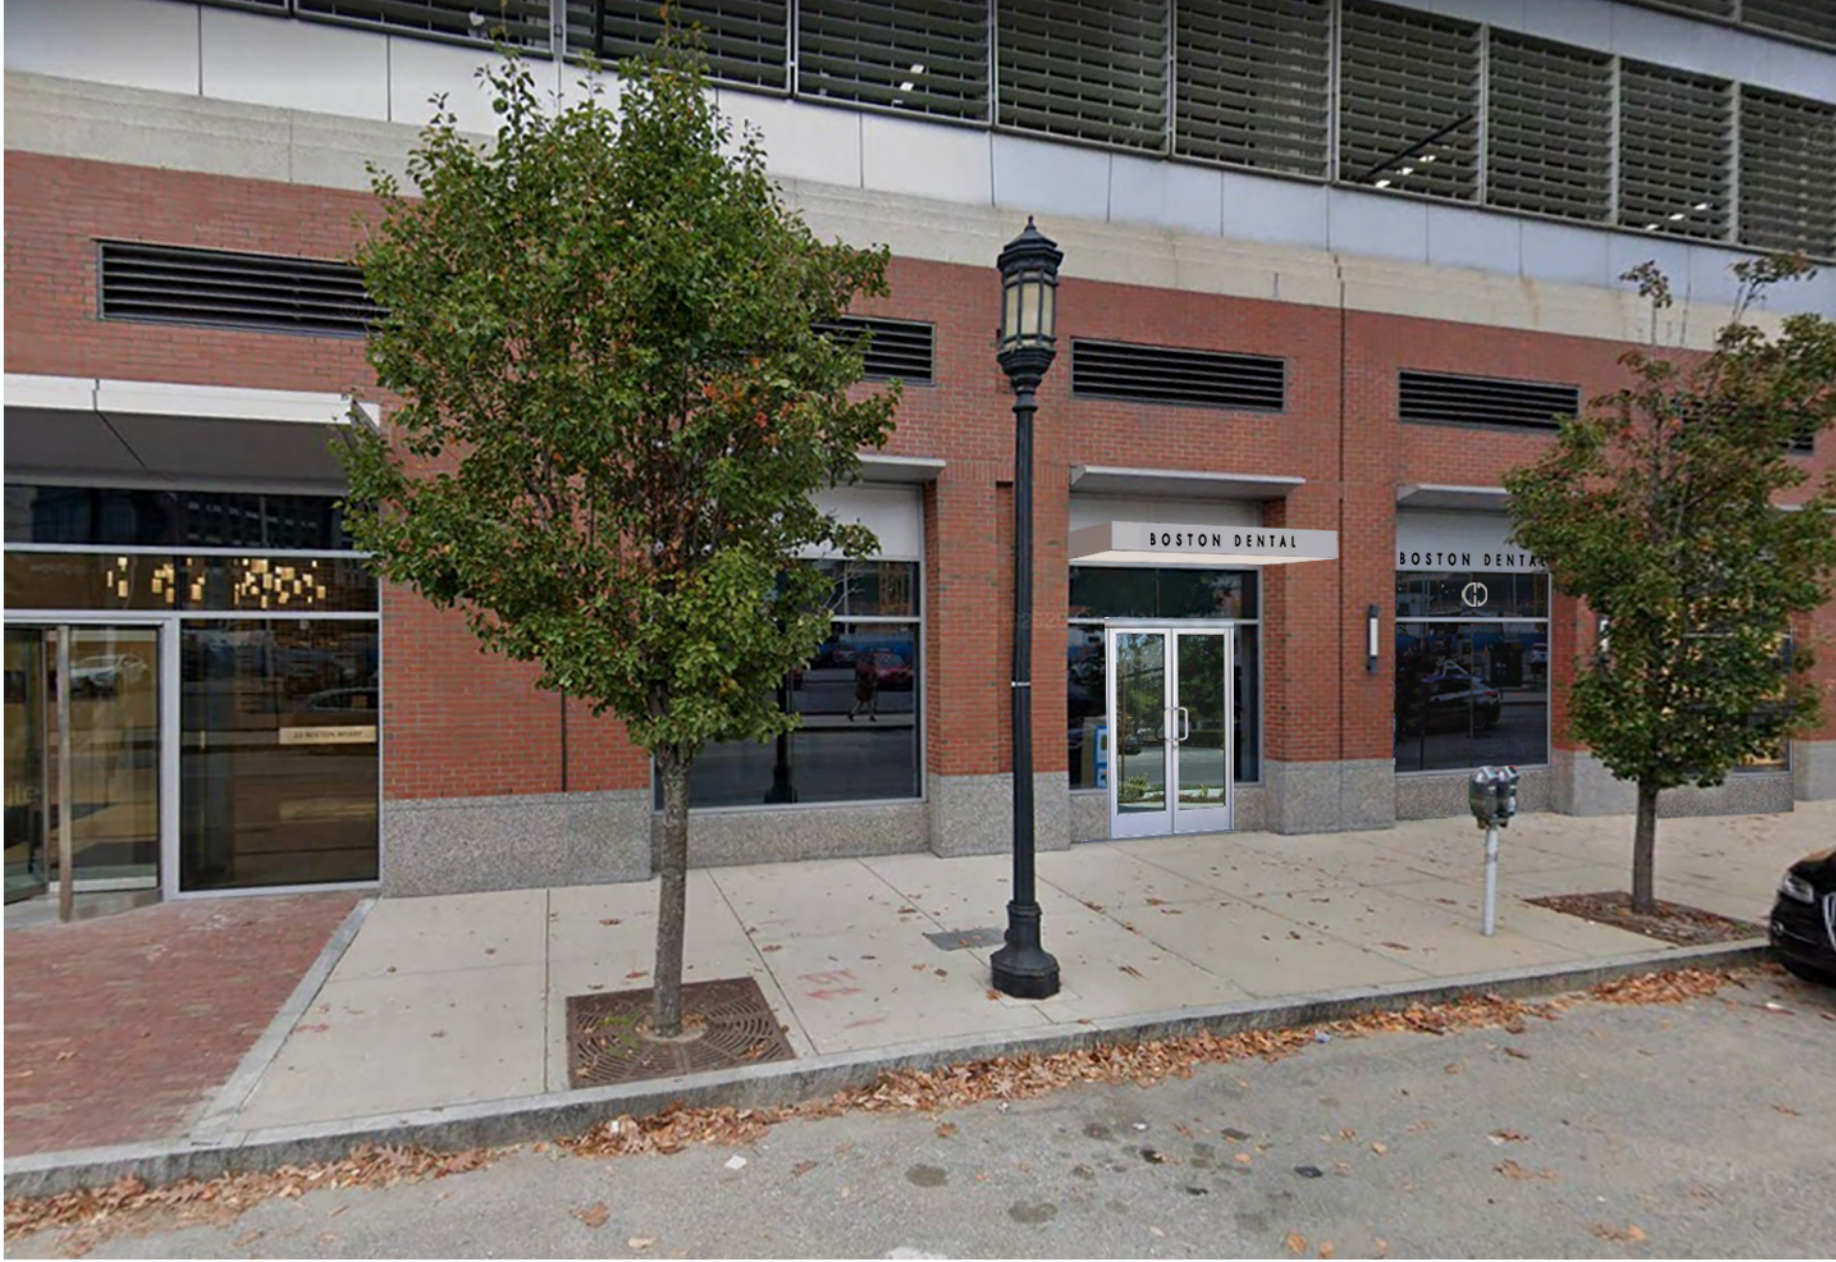



**DAVIS**  
**SQUARE**  
ARCHITECTS

240A Elm St.  
Somerville, MA 02144  
617.628.5700  
www.davissquarearchitects.com

Project  
**22 BOSTON WHARF ROAD TENANT ENTRY**

Title  
**RENDER OF PROPOSED FRONT ENTRY**

Scale  
**NTS**

Project No.  
**2021035.00**


G:\2021\2021035.00 - 22 Boston Wharf Canopy\Boston Dental Canopy-2021.03.31.dwg

Sheet No.  
**SD-02**

Drawing Reference

Date  
**05-12-2021**

**HISTORIC REVIEW**  
c Copyright 2021 Davis Square Architects, Inc.

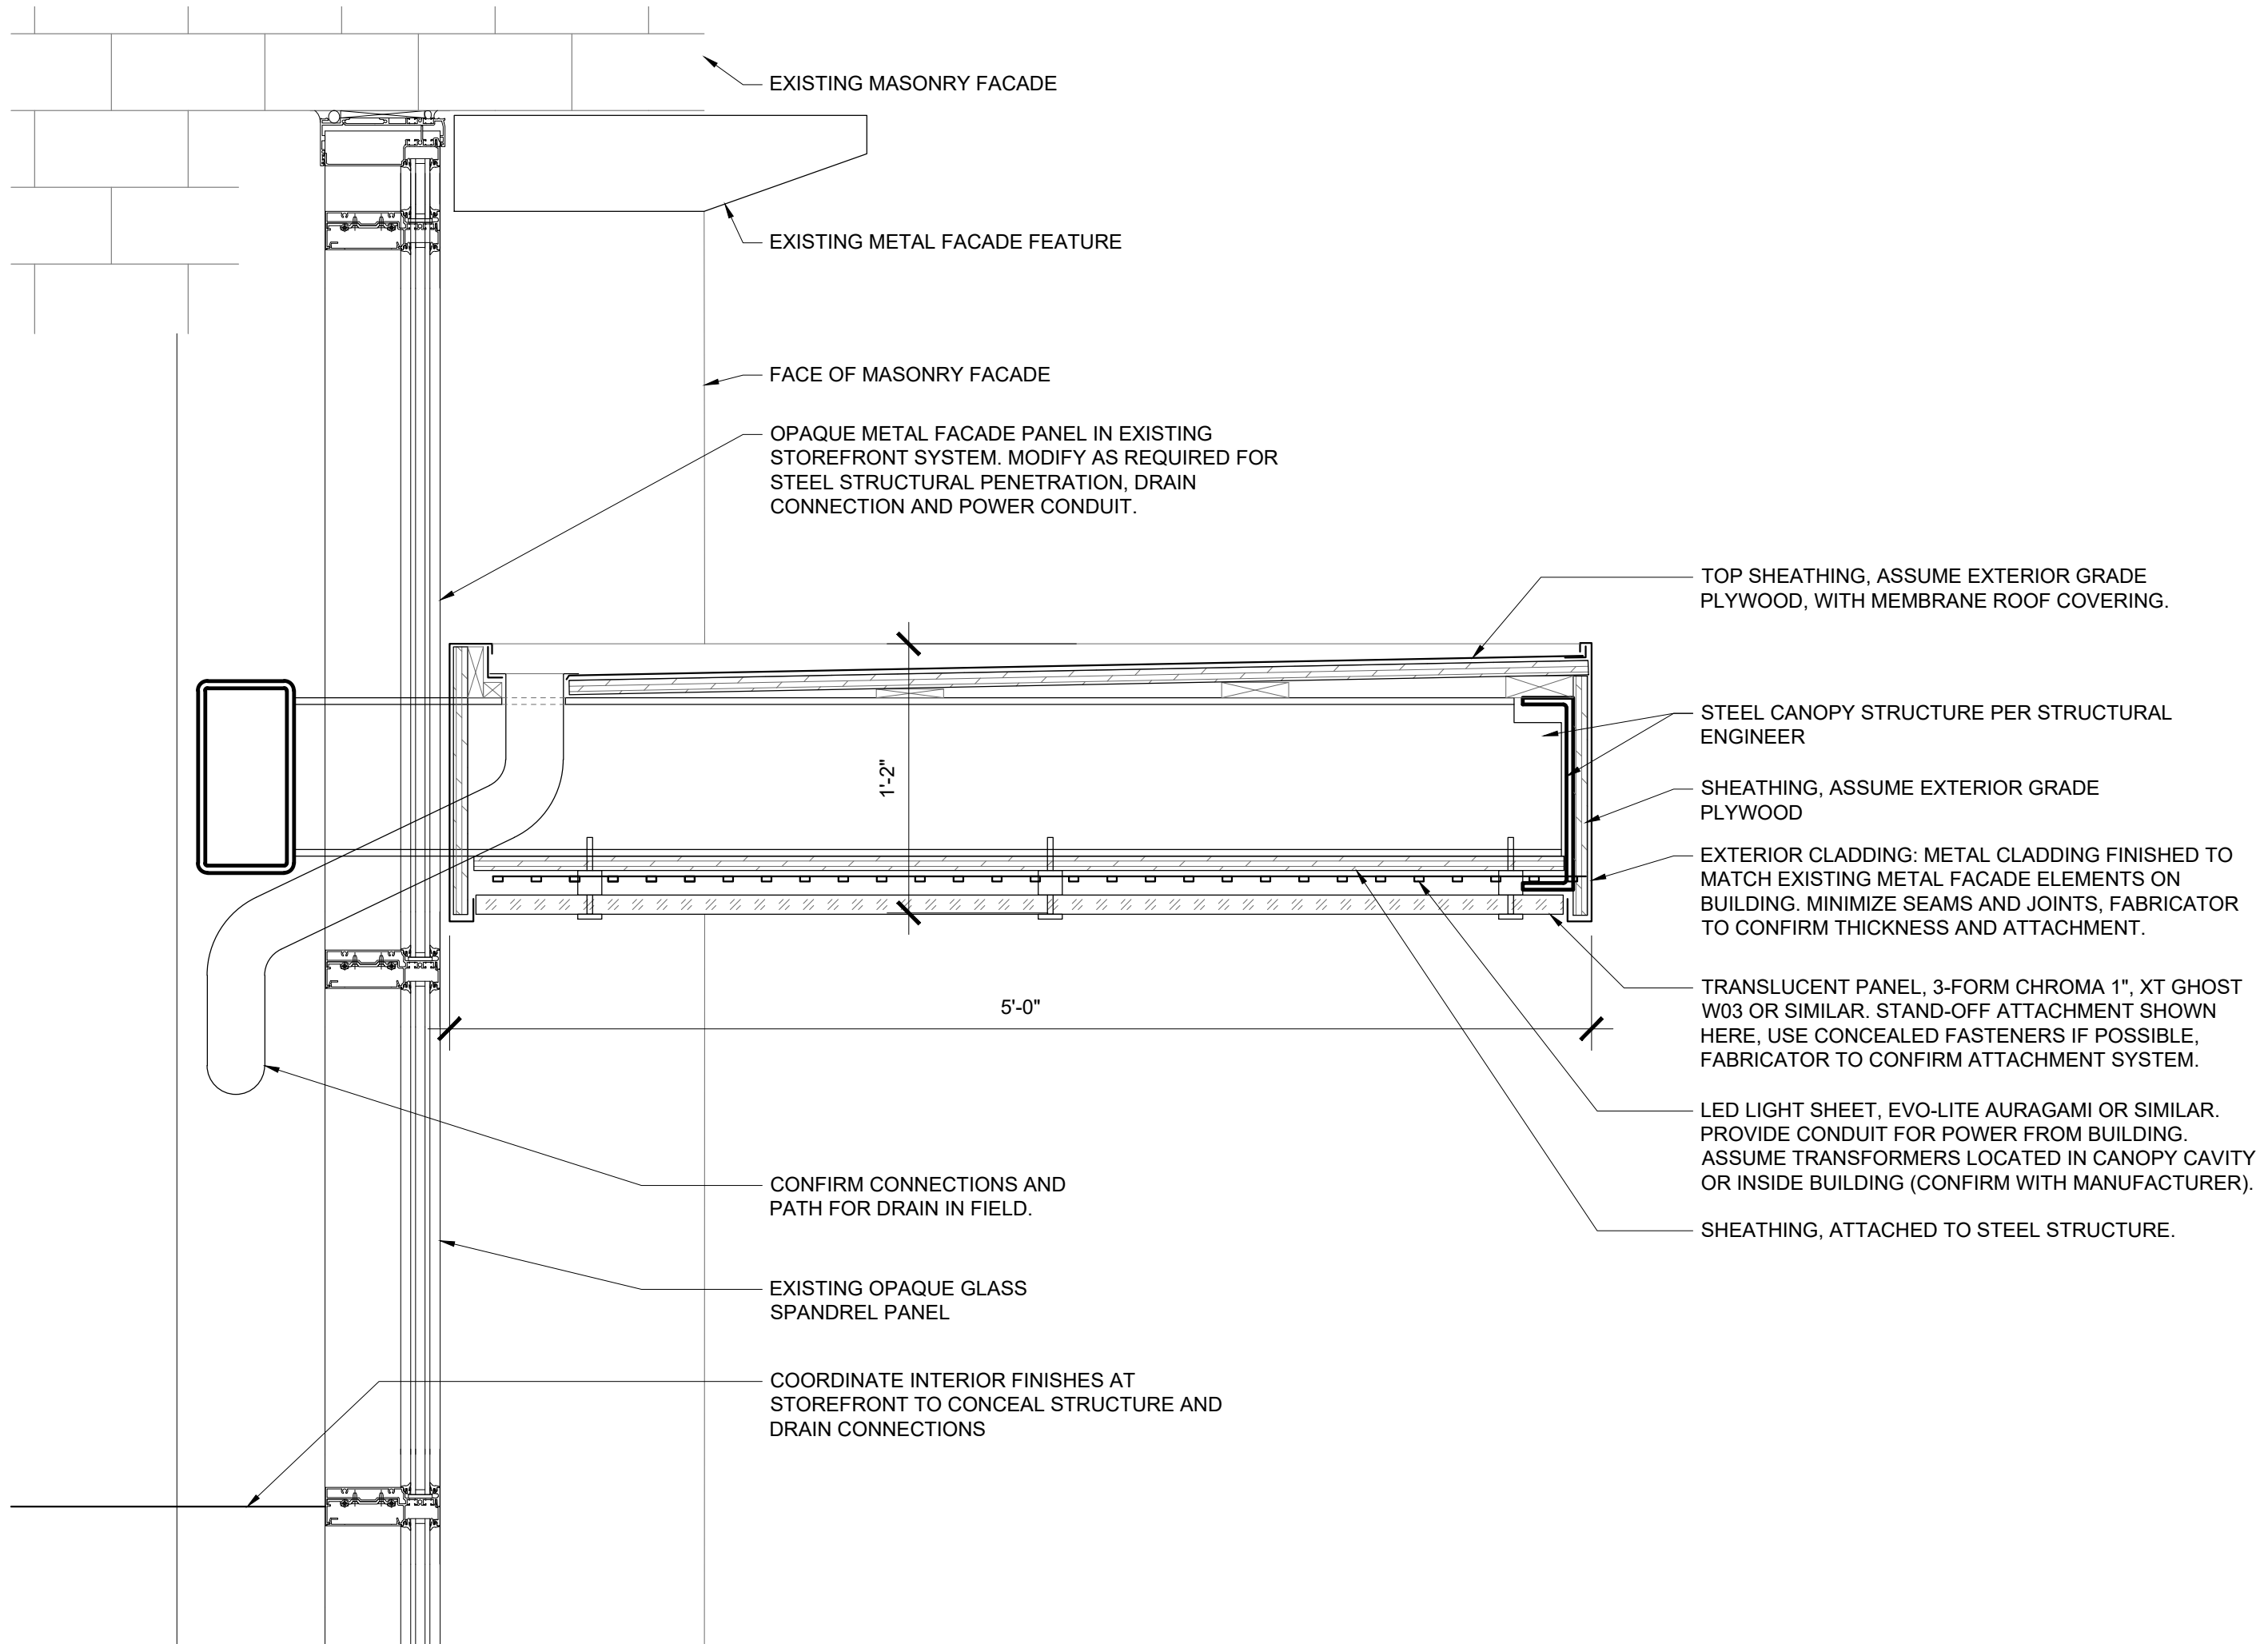

**DAVIS  
SQUARE**  
ARCHITECTS

240A Elm St.  
Somerville, MA 02144  
617.628.5700  
www.davisquarearchitects.com

Project  
22 BOSTON WHARF ROAD TENANT ENTRY  
Title  
CANOPY DETAIL

Scale  
1-1/2" = 1'-0"  
Project No.  
2021035.00

Sheet No.  
**SD-01**  
Drawing Reference  
Date  
05-03-2021  
HISTORIC REVIEW  
© Copyright 2021 Davis Square Architects, Inc.

G:\2021\2021035.00 - 22 Boston Wharf Canopy\Boston Dental Canopy-2021.03.31.dwg